





'DOVERCOURT'

 

SHERWOOD ROAD

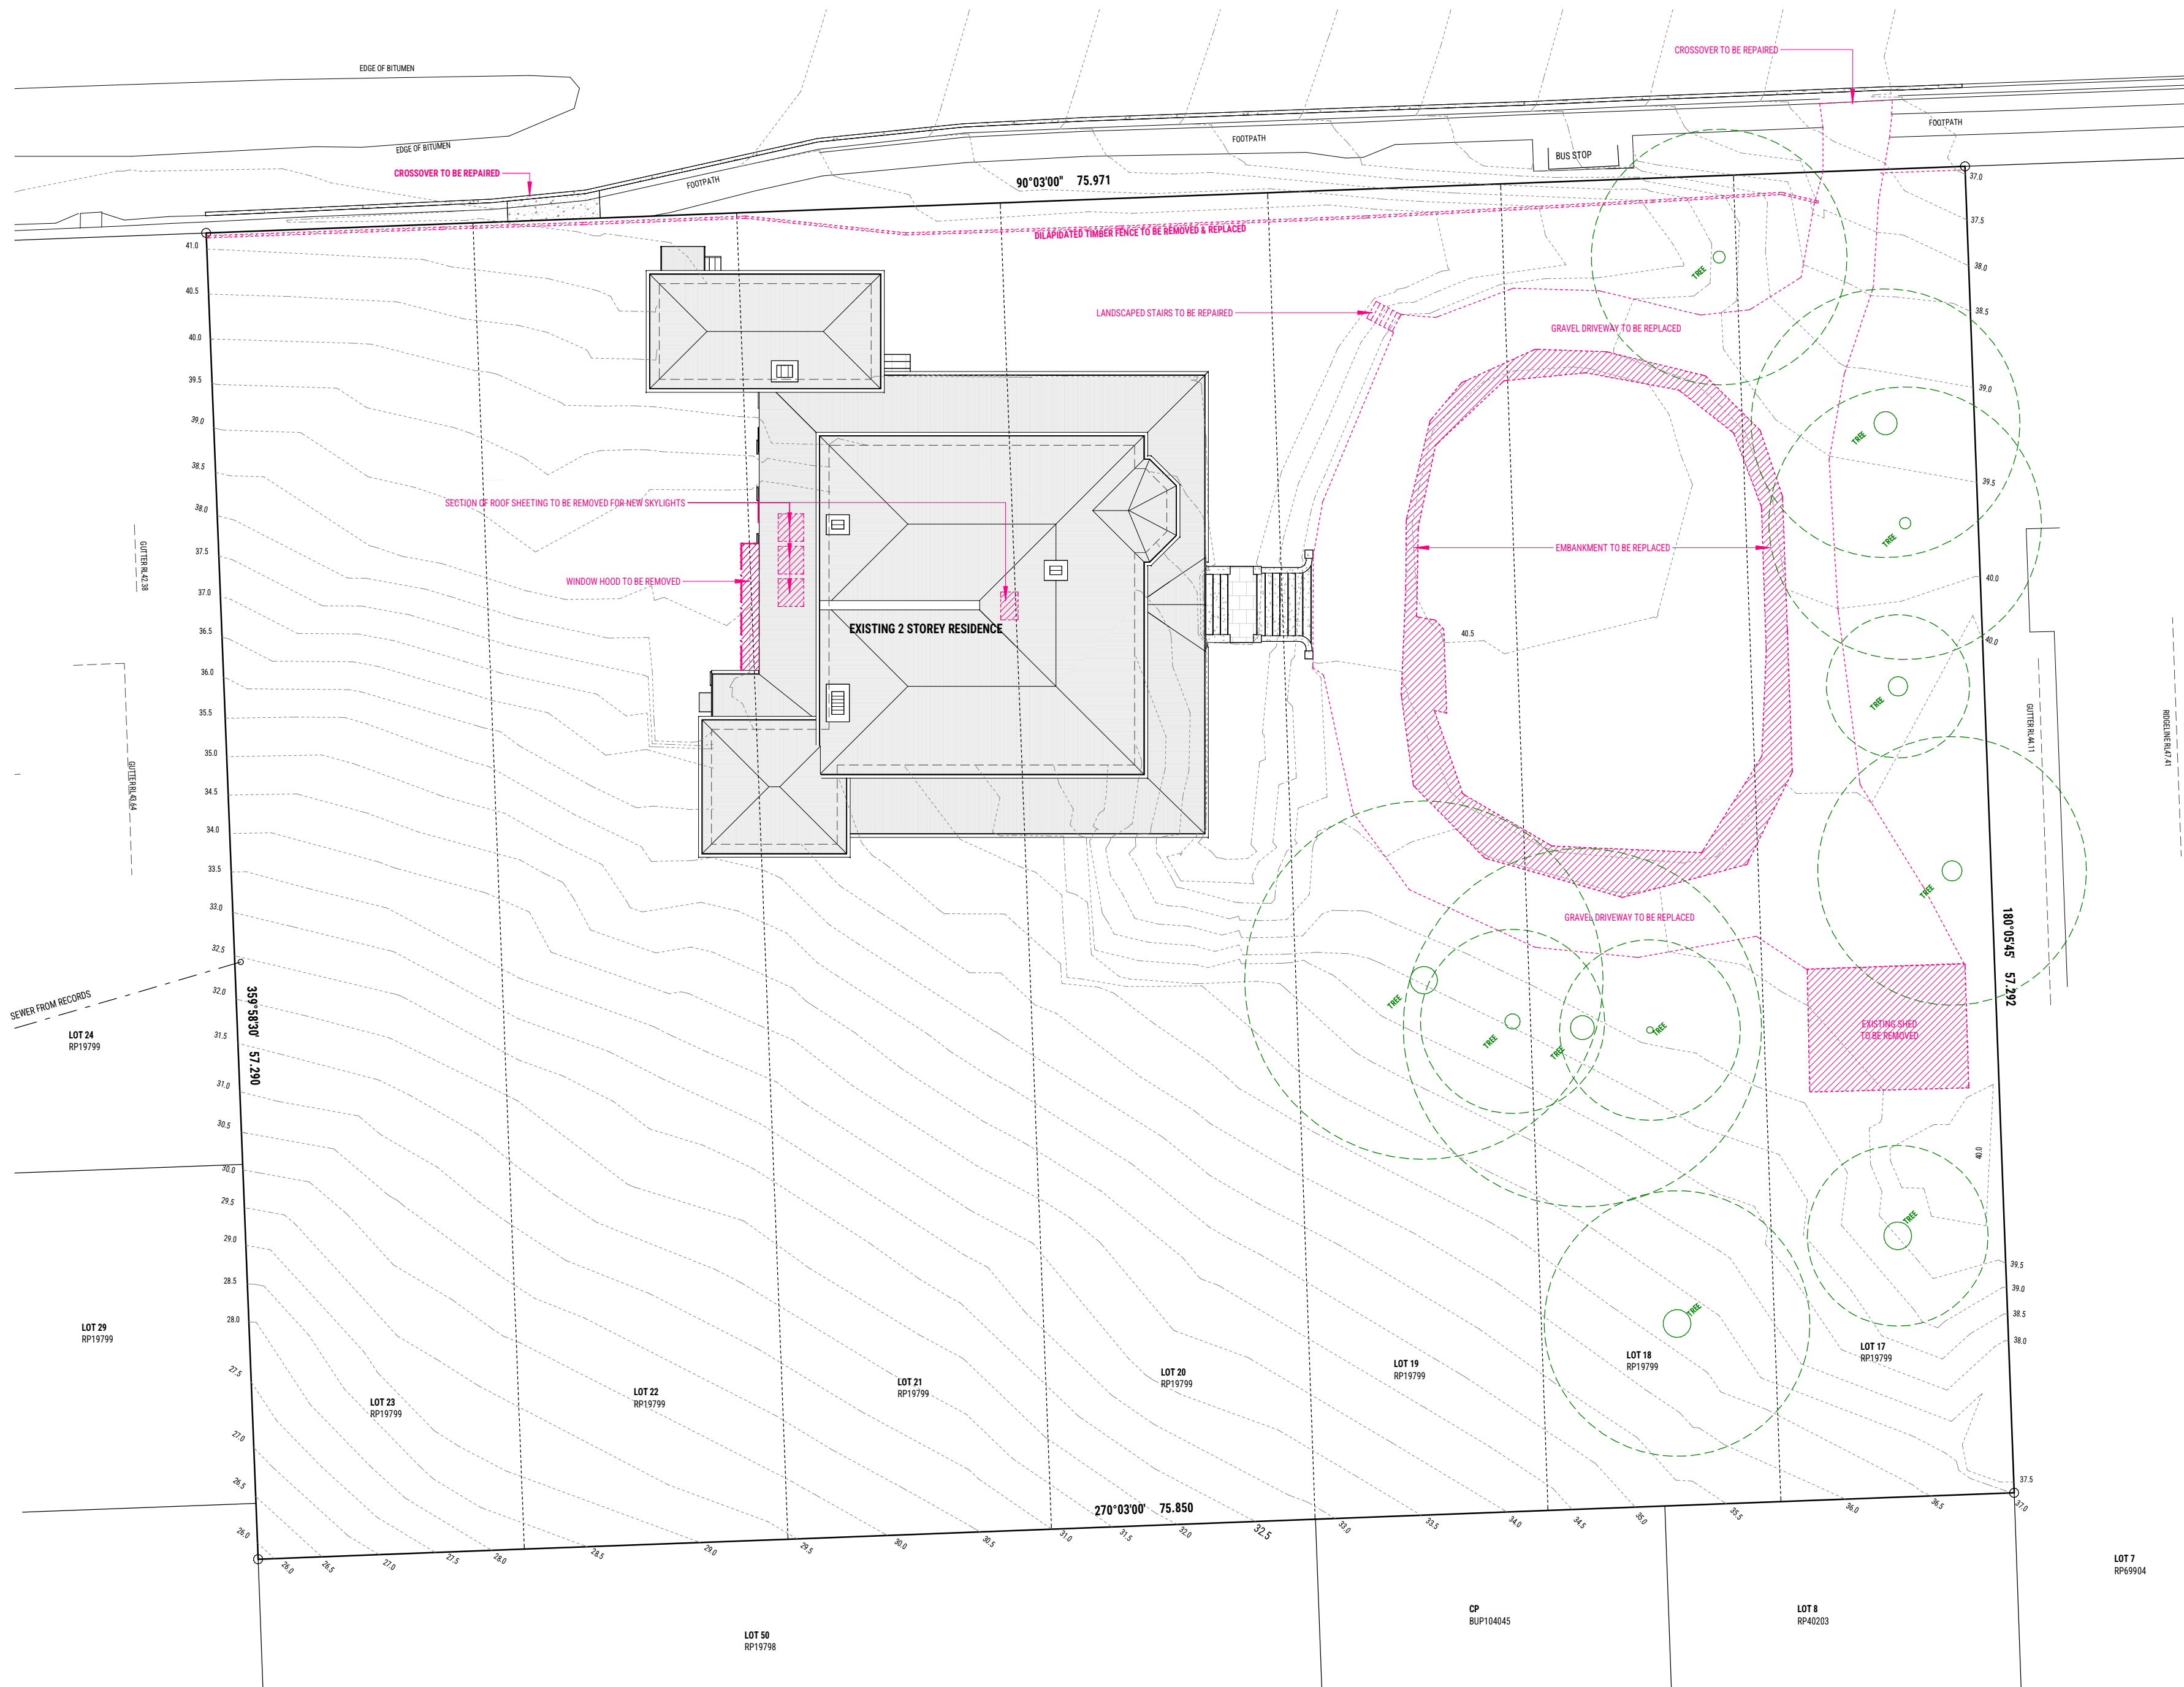

BCC DS
LODGED
10/08/2026
APPLICATION REF
A007085935

0 2 4 6 8 10m 1:200

DESIGNED BY C BRUMBY LOT / PLAN 17-23 RP19798 JOB NUMBER 25.049 ISSUE DA 3
DRAWN BY C BRUMBY AUTHORITY BCC SCALE 1:200 @ A2 DATE 21.07.26

© COPYRIGHT RESERVED. ALL RIGHTS RESERVED. THIS WORK IS SUBJECT TO COPYRIGHT AND CANNOT BE REPRODUCED OR COPIED, BY ANY MEANS, WITHOUT THE EXPRESS PERMISSION OF BIG HOUSE LITTLE HOUSE PTY. LTD.

CLIENT
KF

PROJECT TYPE
NEW POOL & FENCE

QBCC 1125612 P 0401 207 187 E INFO@BIGHOUSELITTLEHOUSE.COM.AU W WWW.BIGHOUSELITTLEHOUSE.COM.AU


PROJECT ADDRESS
'DOVERCOURT' - 124 SHERWOOD ROAD, TOOWONG

PAGE
02

EXISTING - SITE PLAN 1:200




BIG HOUSE LITTLE HOUSE

 

SHERWOOD ROAD

PROPERTY DESCRIPTION	
SITE AREA	4348 SQM
SITE COVER	635 SQM
SITE COVER	14.6 %
LOT #	17-23
PLAN #	RP19798

BCC DS
LODGED
10/08/2026
APPLICATION REF
A007085935

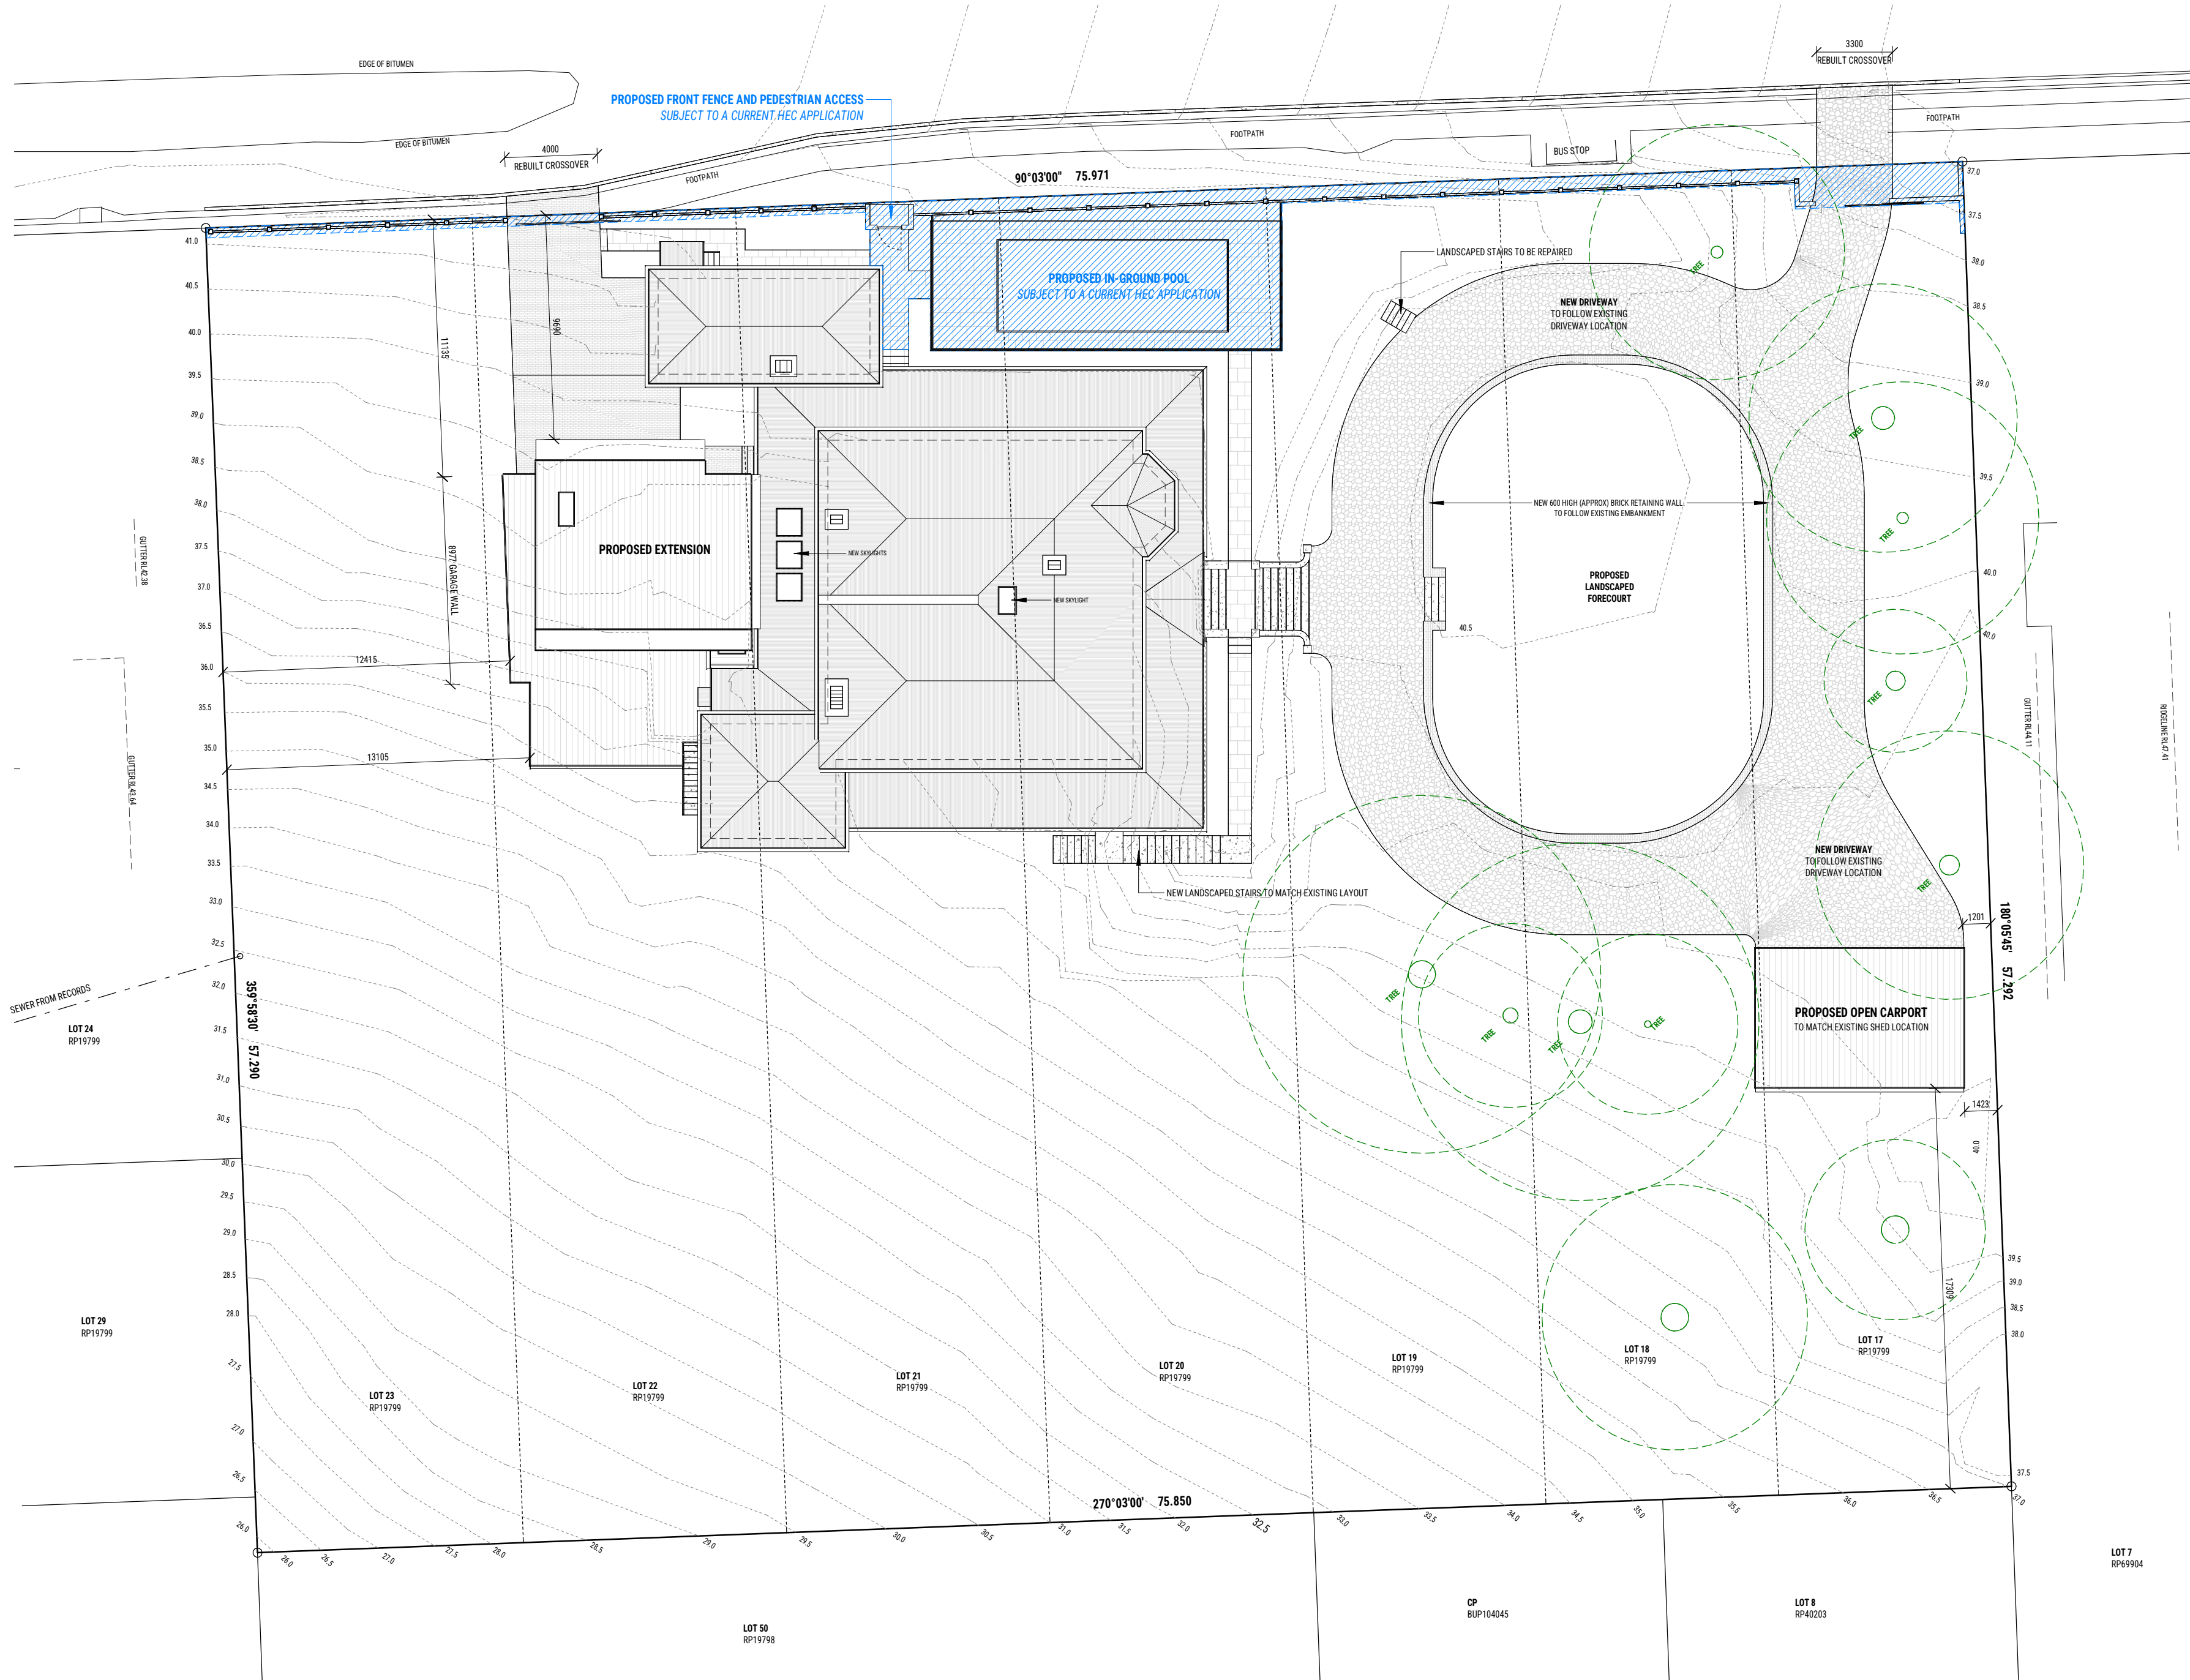

PROPOSED - SITE PLAN 1:200

0 2 4 6 8 10m 1:200

DESIGNED BY **C BRUMBY** LOT / PLAN **17-23 RP19798** JOB NUMBER **25.049** ISSUE **DA 3**
DRAWN BY **C BRUMBY** AUTHORITY **BCC** SCALE **1:200 @ A2** DATE **21.07.26**

© COPYRIGHT RESERVED. ALL RIGHTS RESERVED. THIS WORK IS SUBJECT TO COPYRIGHT AND CANNOT BE REPRODUCED OR COPIED, BY ANY MEANS, WITHOUT THE EXPRESS PERMISSION OF BIG HOUSE LITTLE HOUSE PTY. LTD.

CLIENT
KF


PROJECT TYPE
NEW POOL & FENCE

QBCC 1125612 P 0401 207 187 E INFO@BIGHOUSELITTLEHOUSE.COM.AU W WWW.BIGHOUSELITTLEHOUSE.COM.AU


PROJECT ADDRESS
'DOVERCOURT' - 124 SHERWOOD ROAD, TOOWONG

PAGE
03




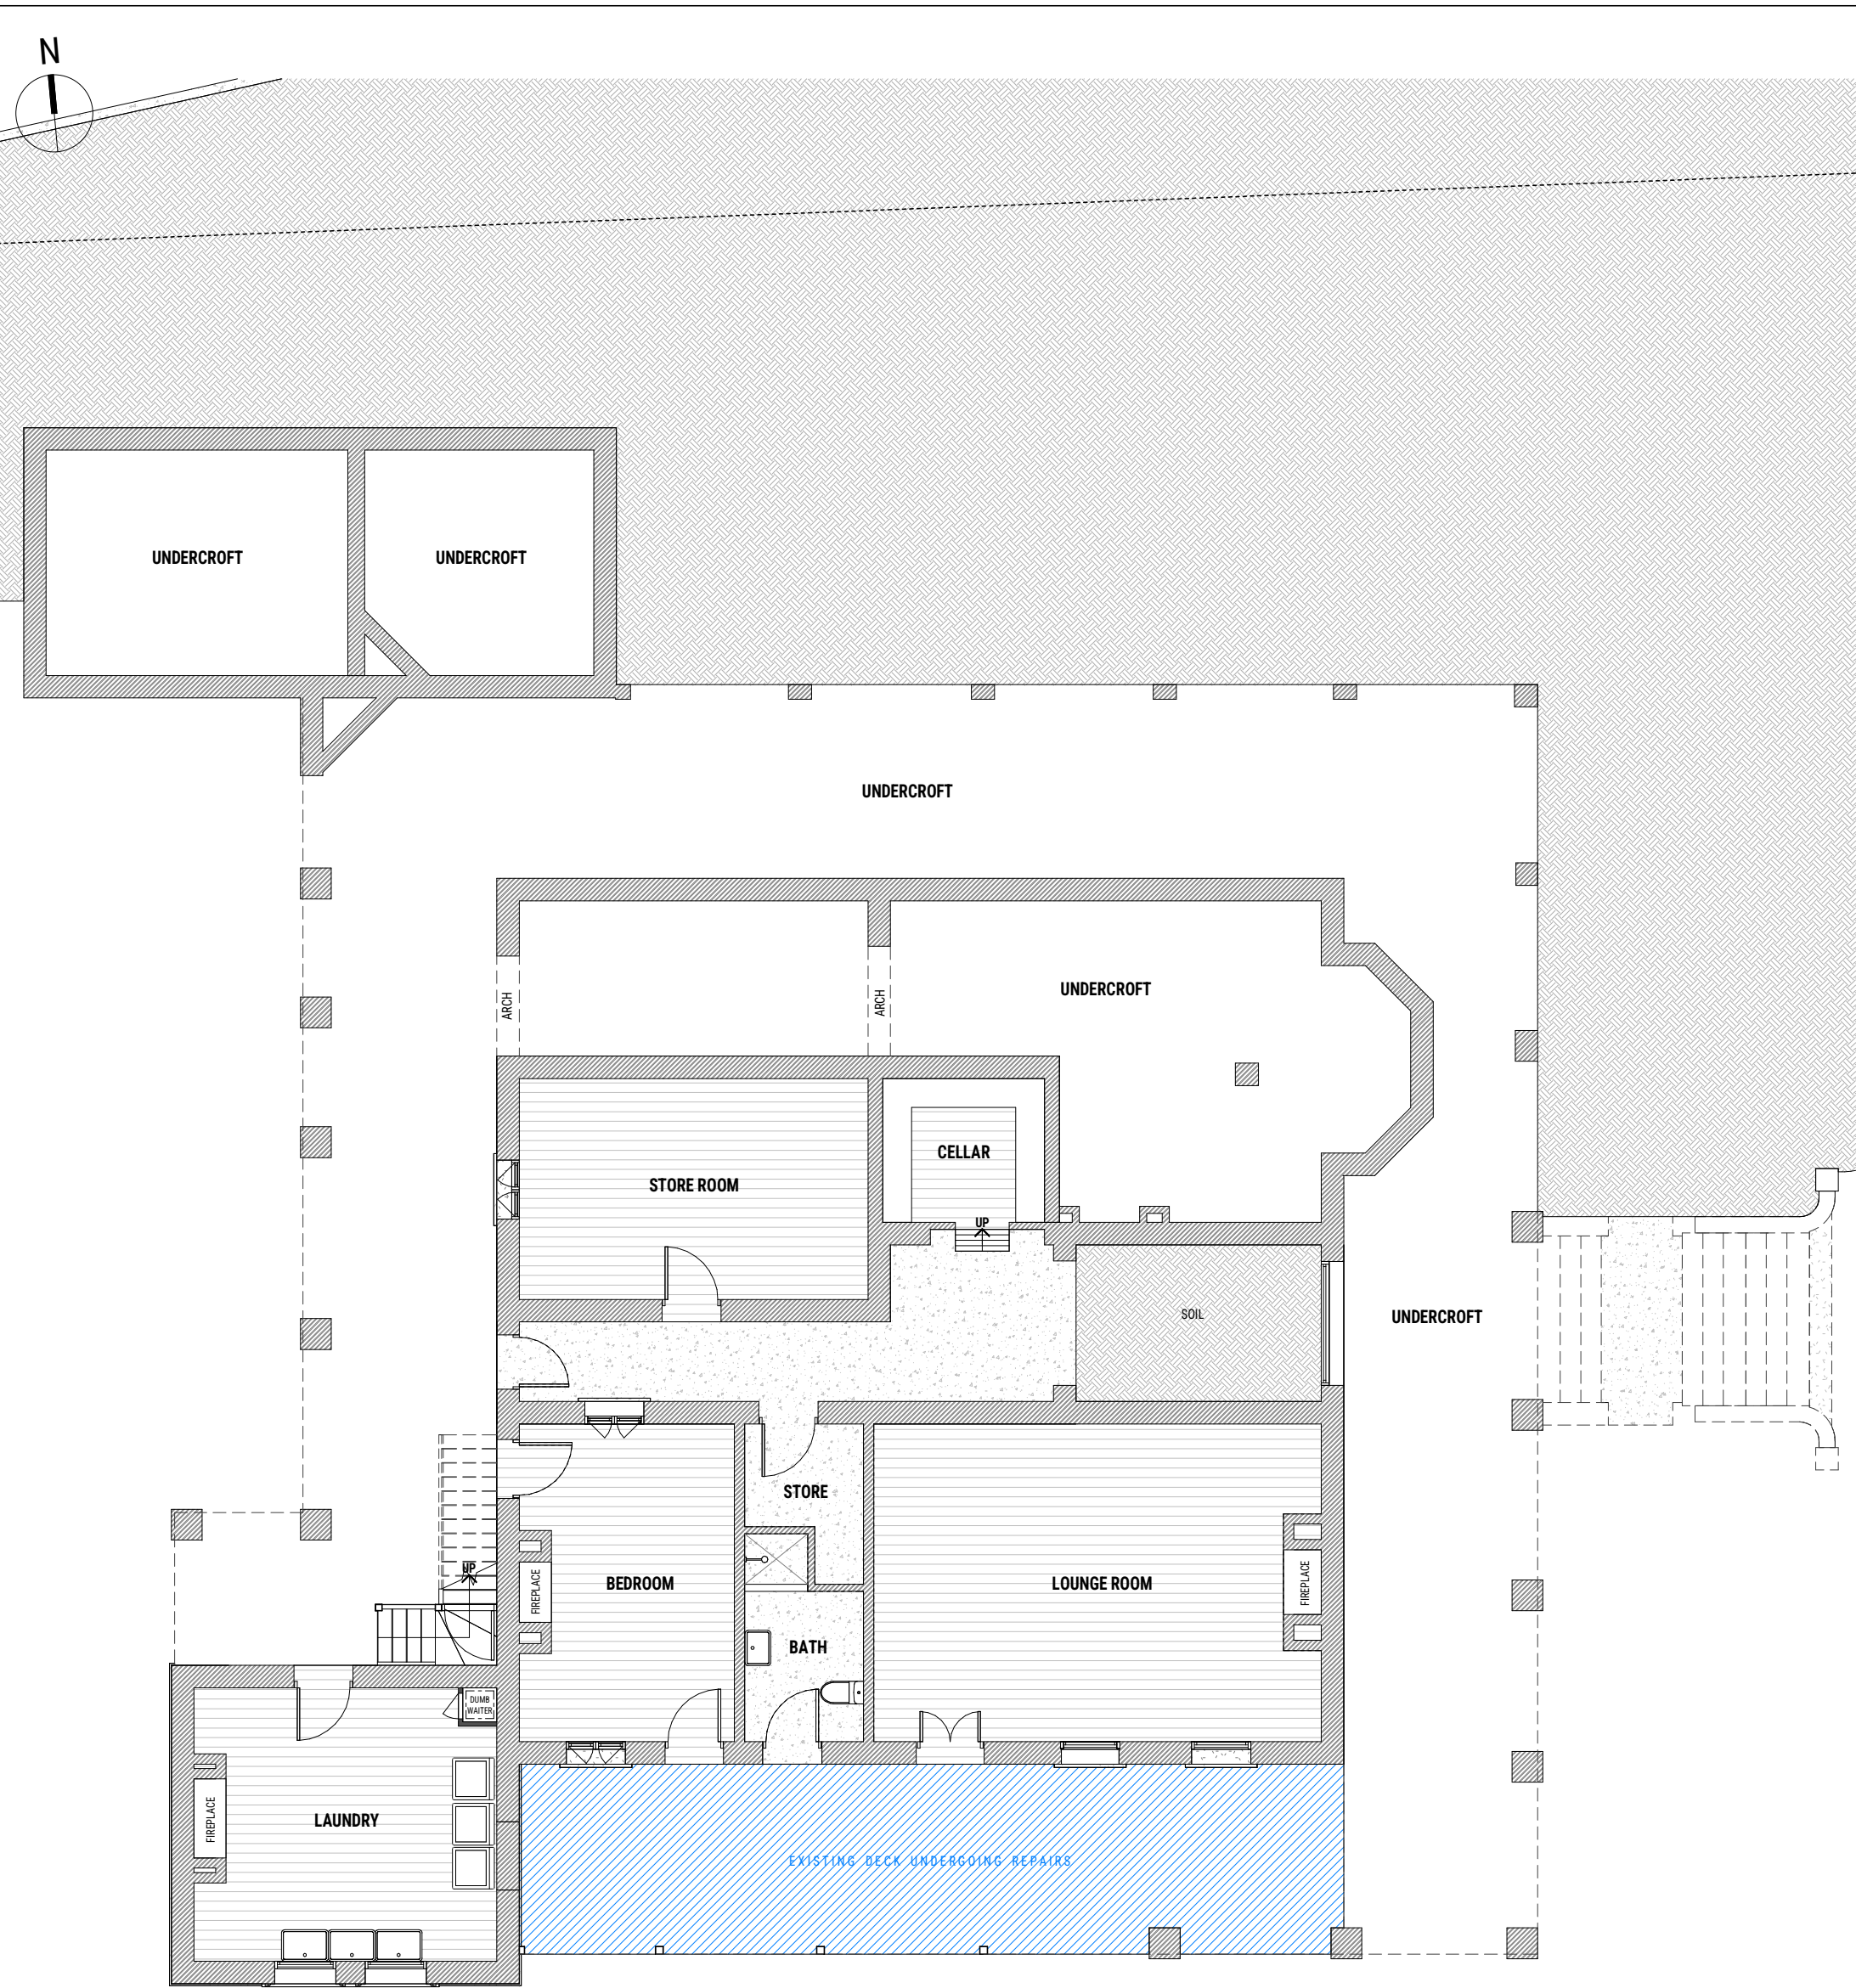

EXISTING - GROUND FLOOR



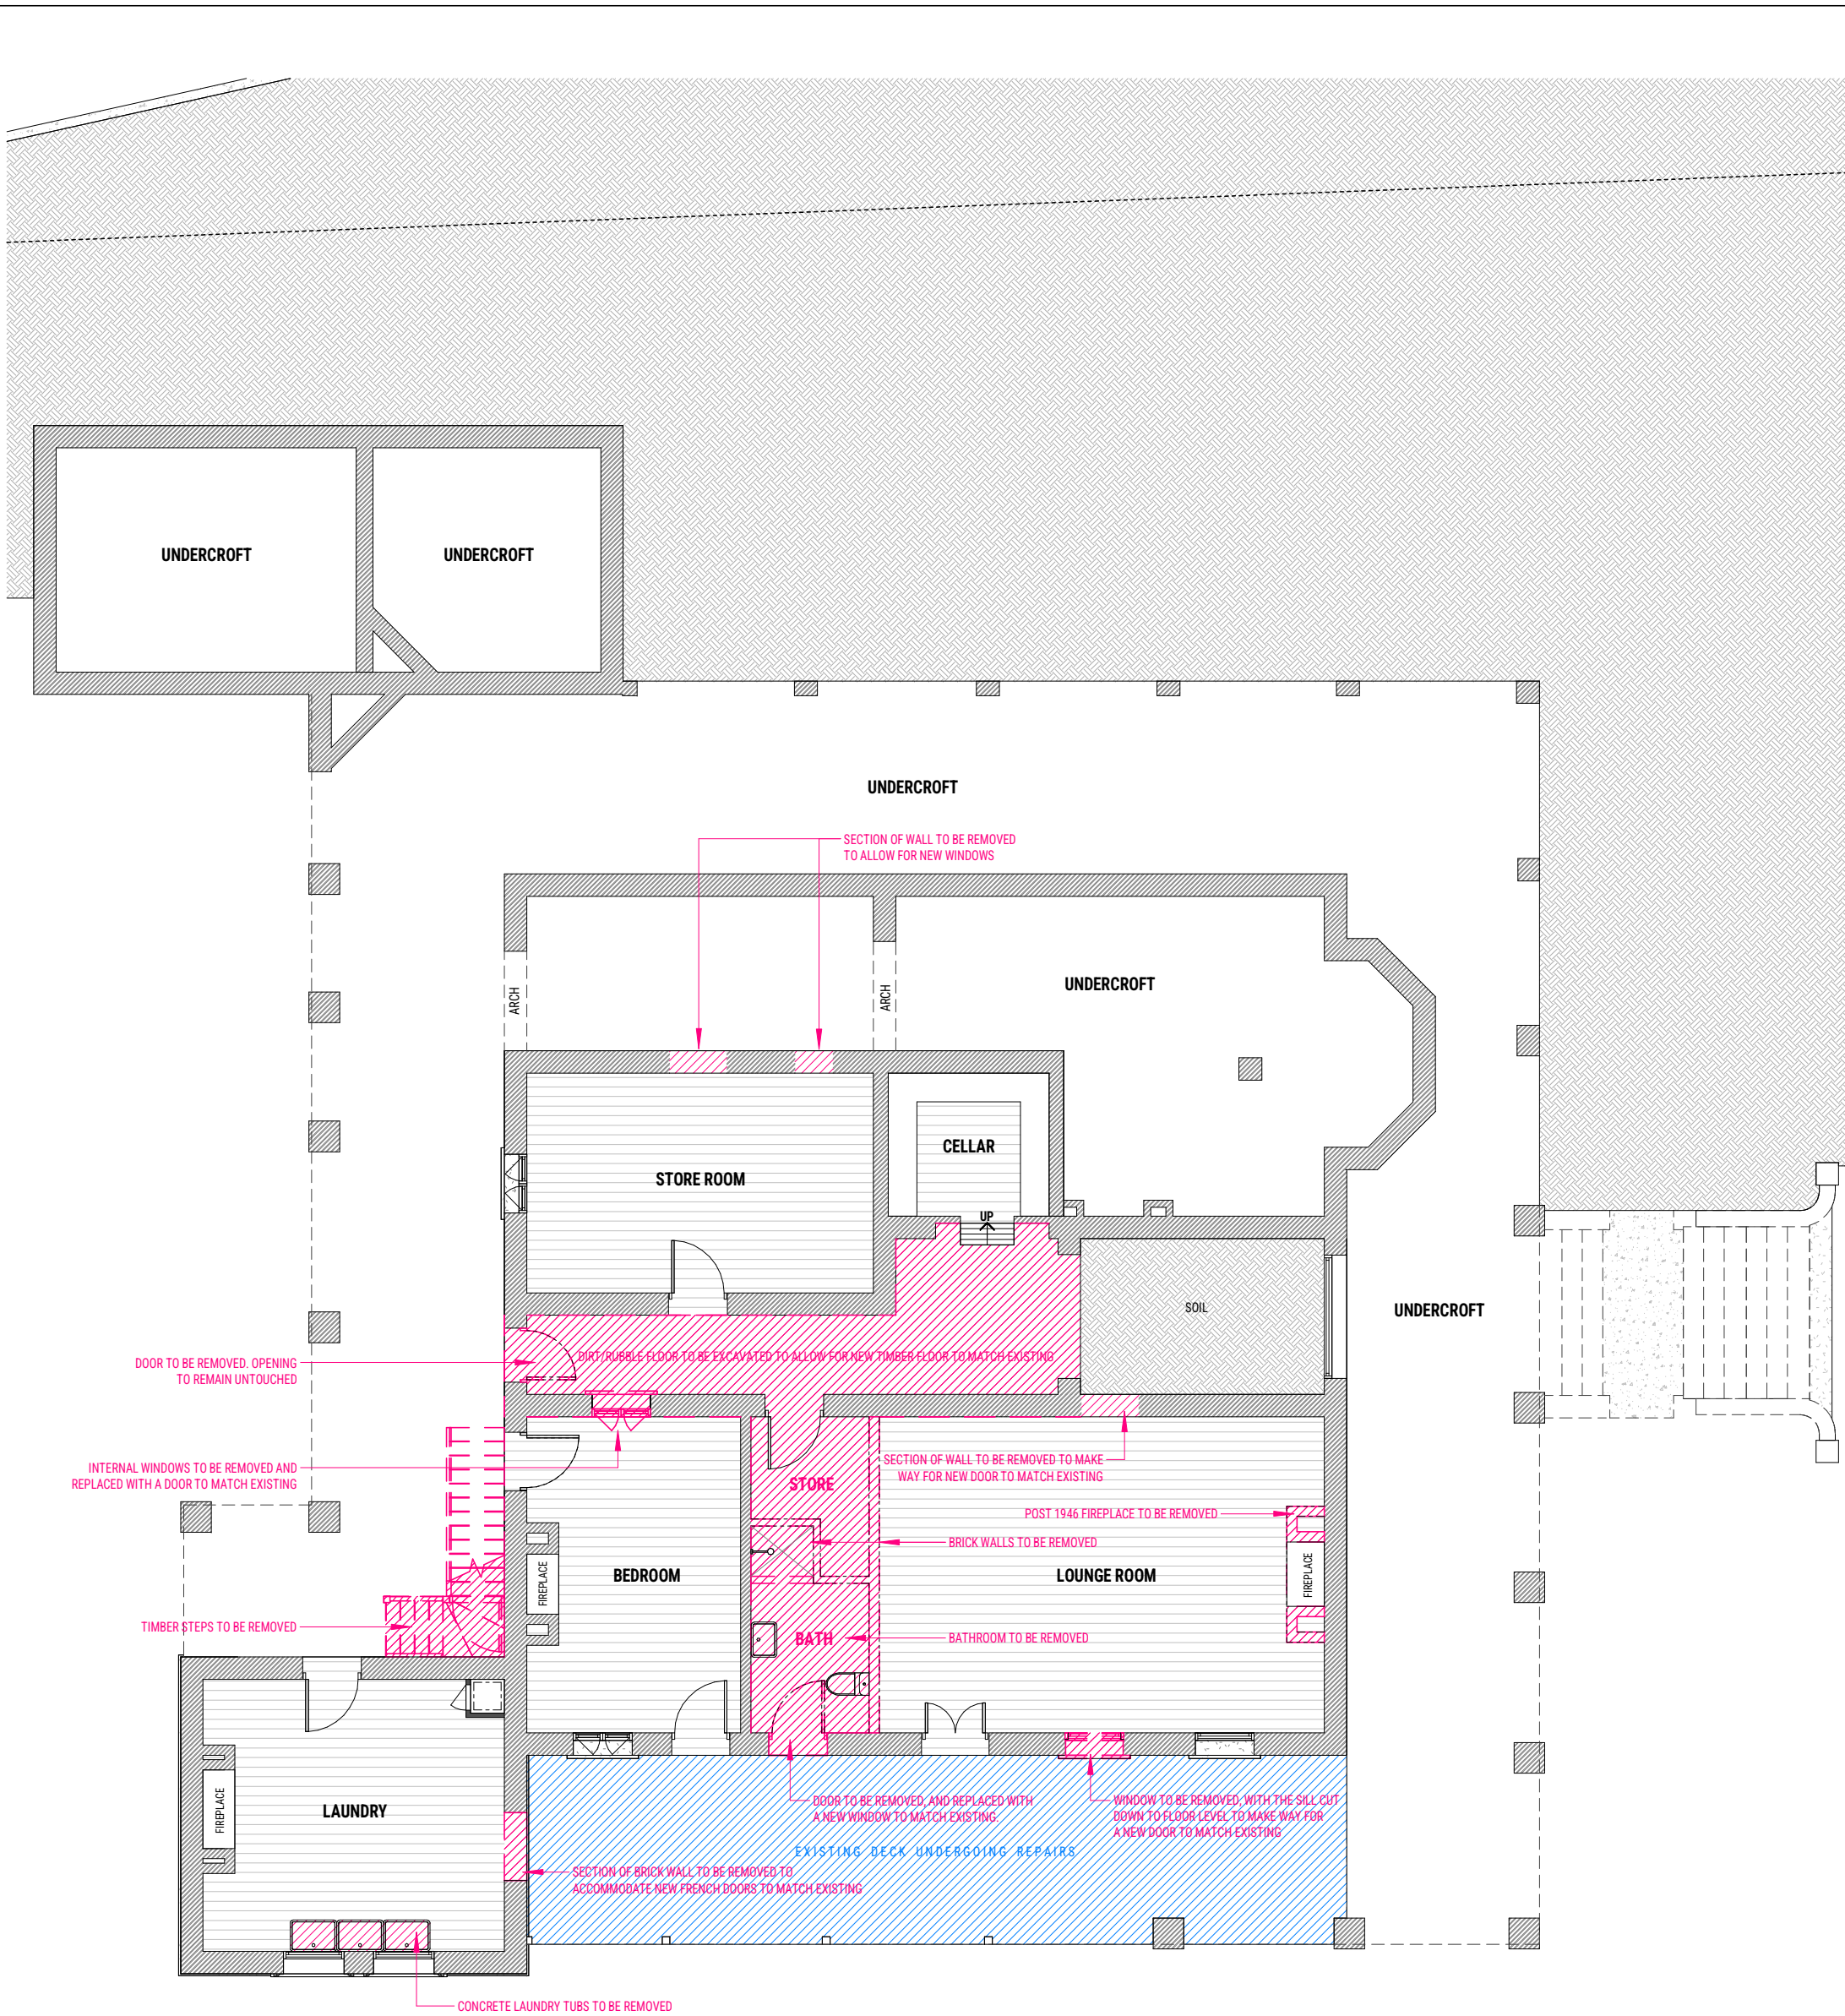


DEMOLITION - GROUND FLOOR

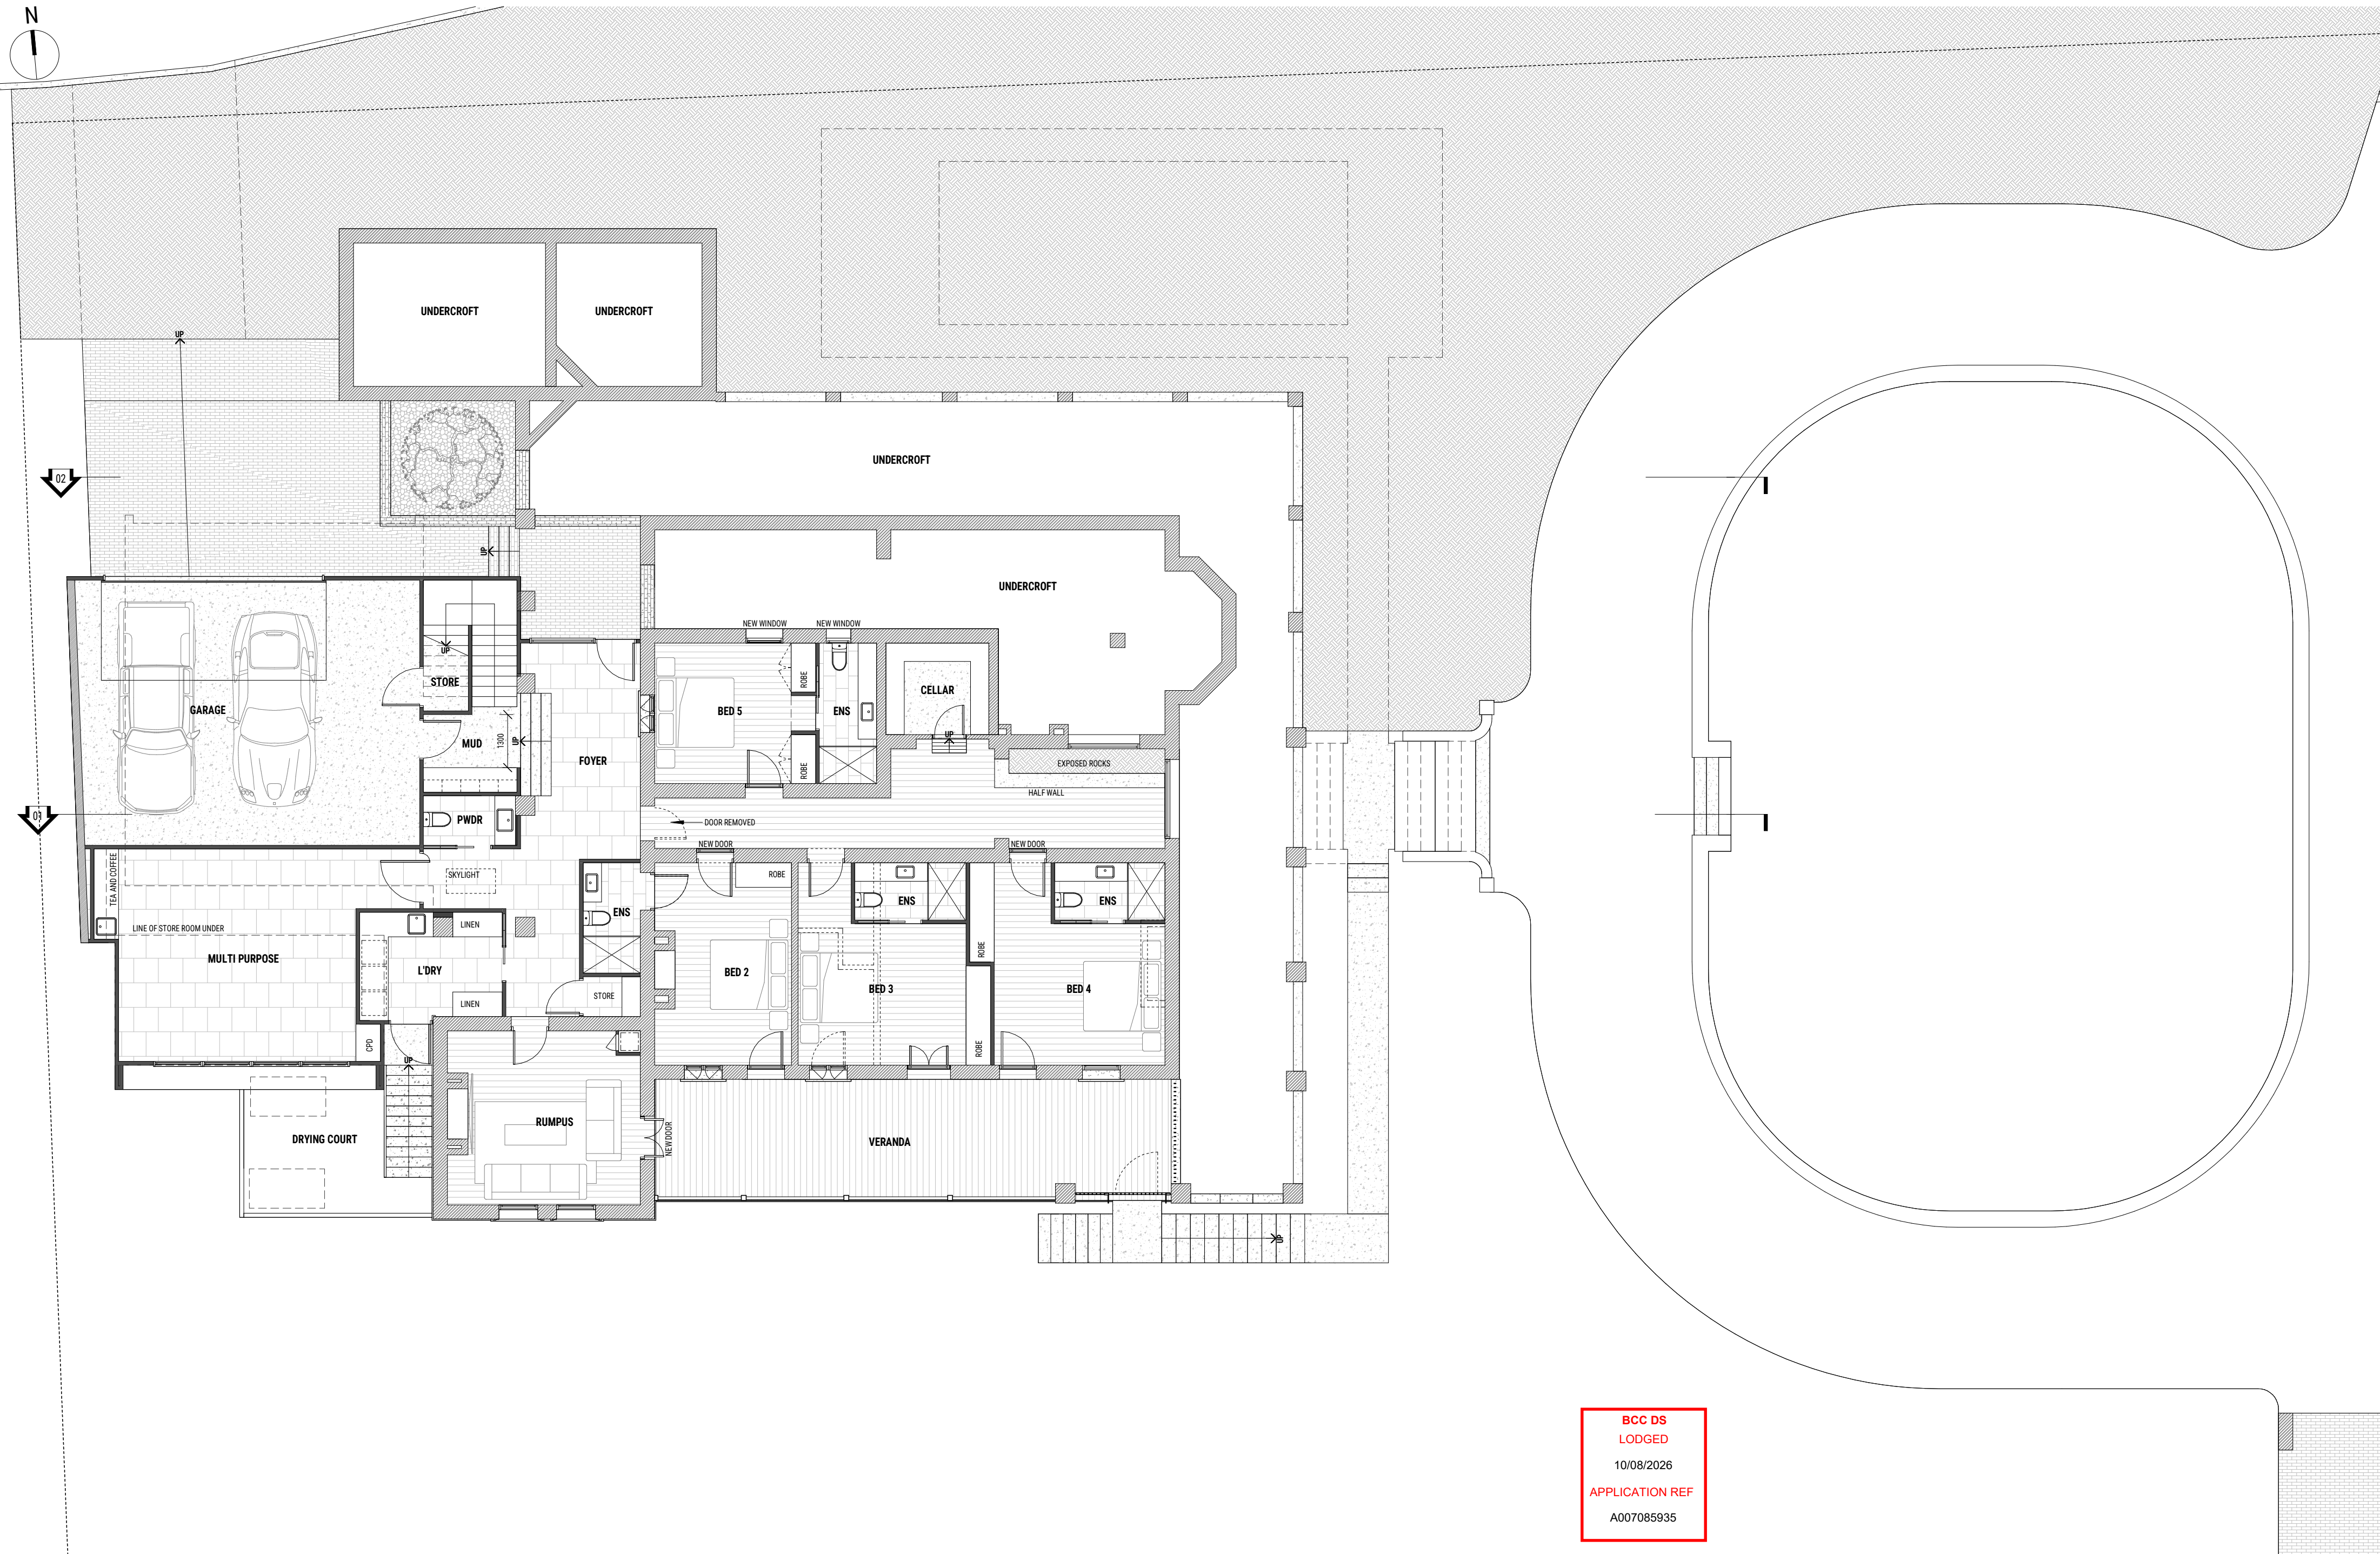


BCC DS
LODGED
10/08/2026
APPLICATION REF
A007085935

PROPOSED - GROUND FLOOR PLAN

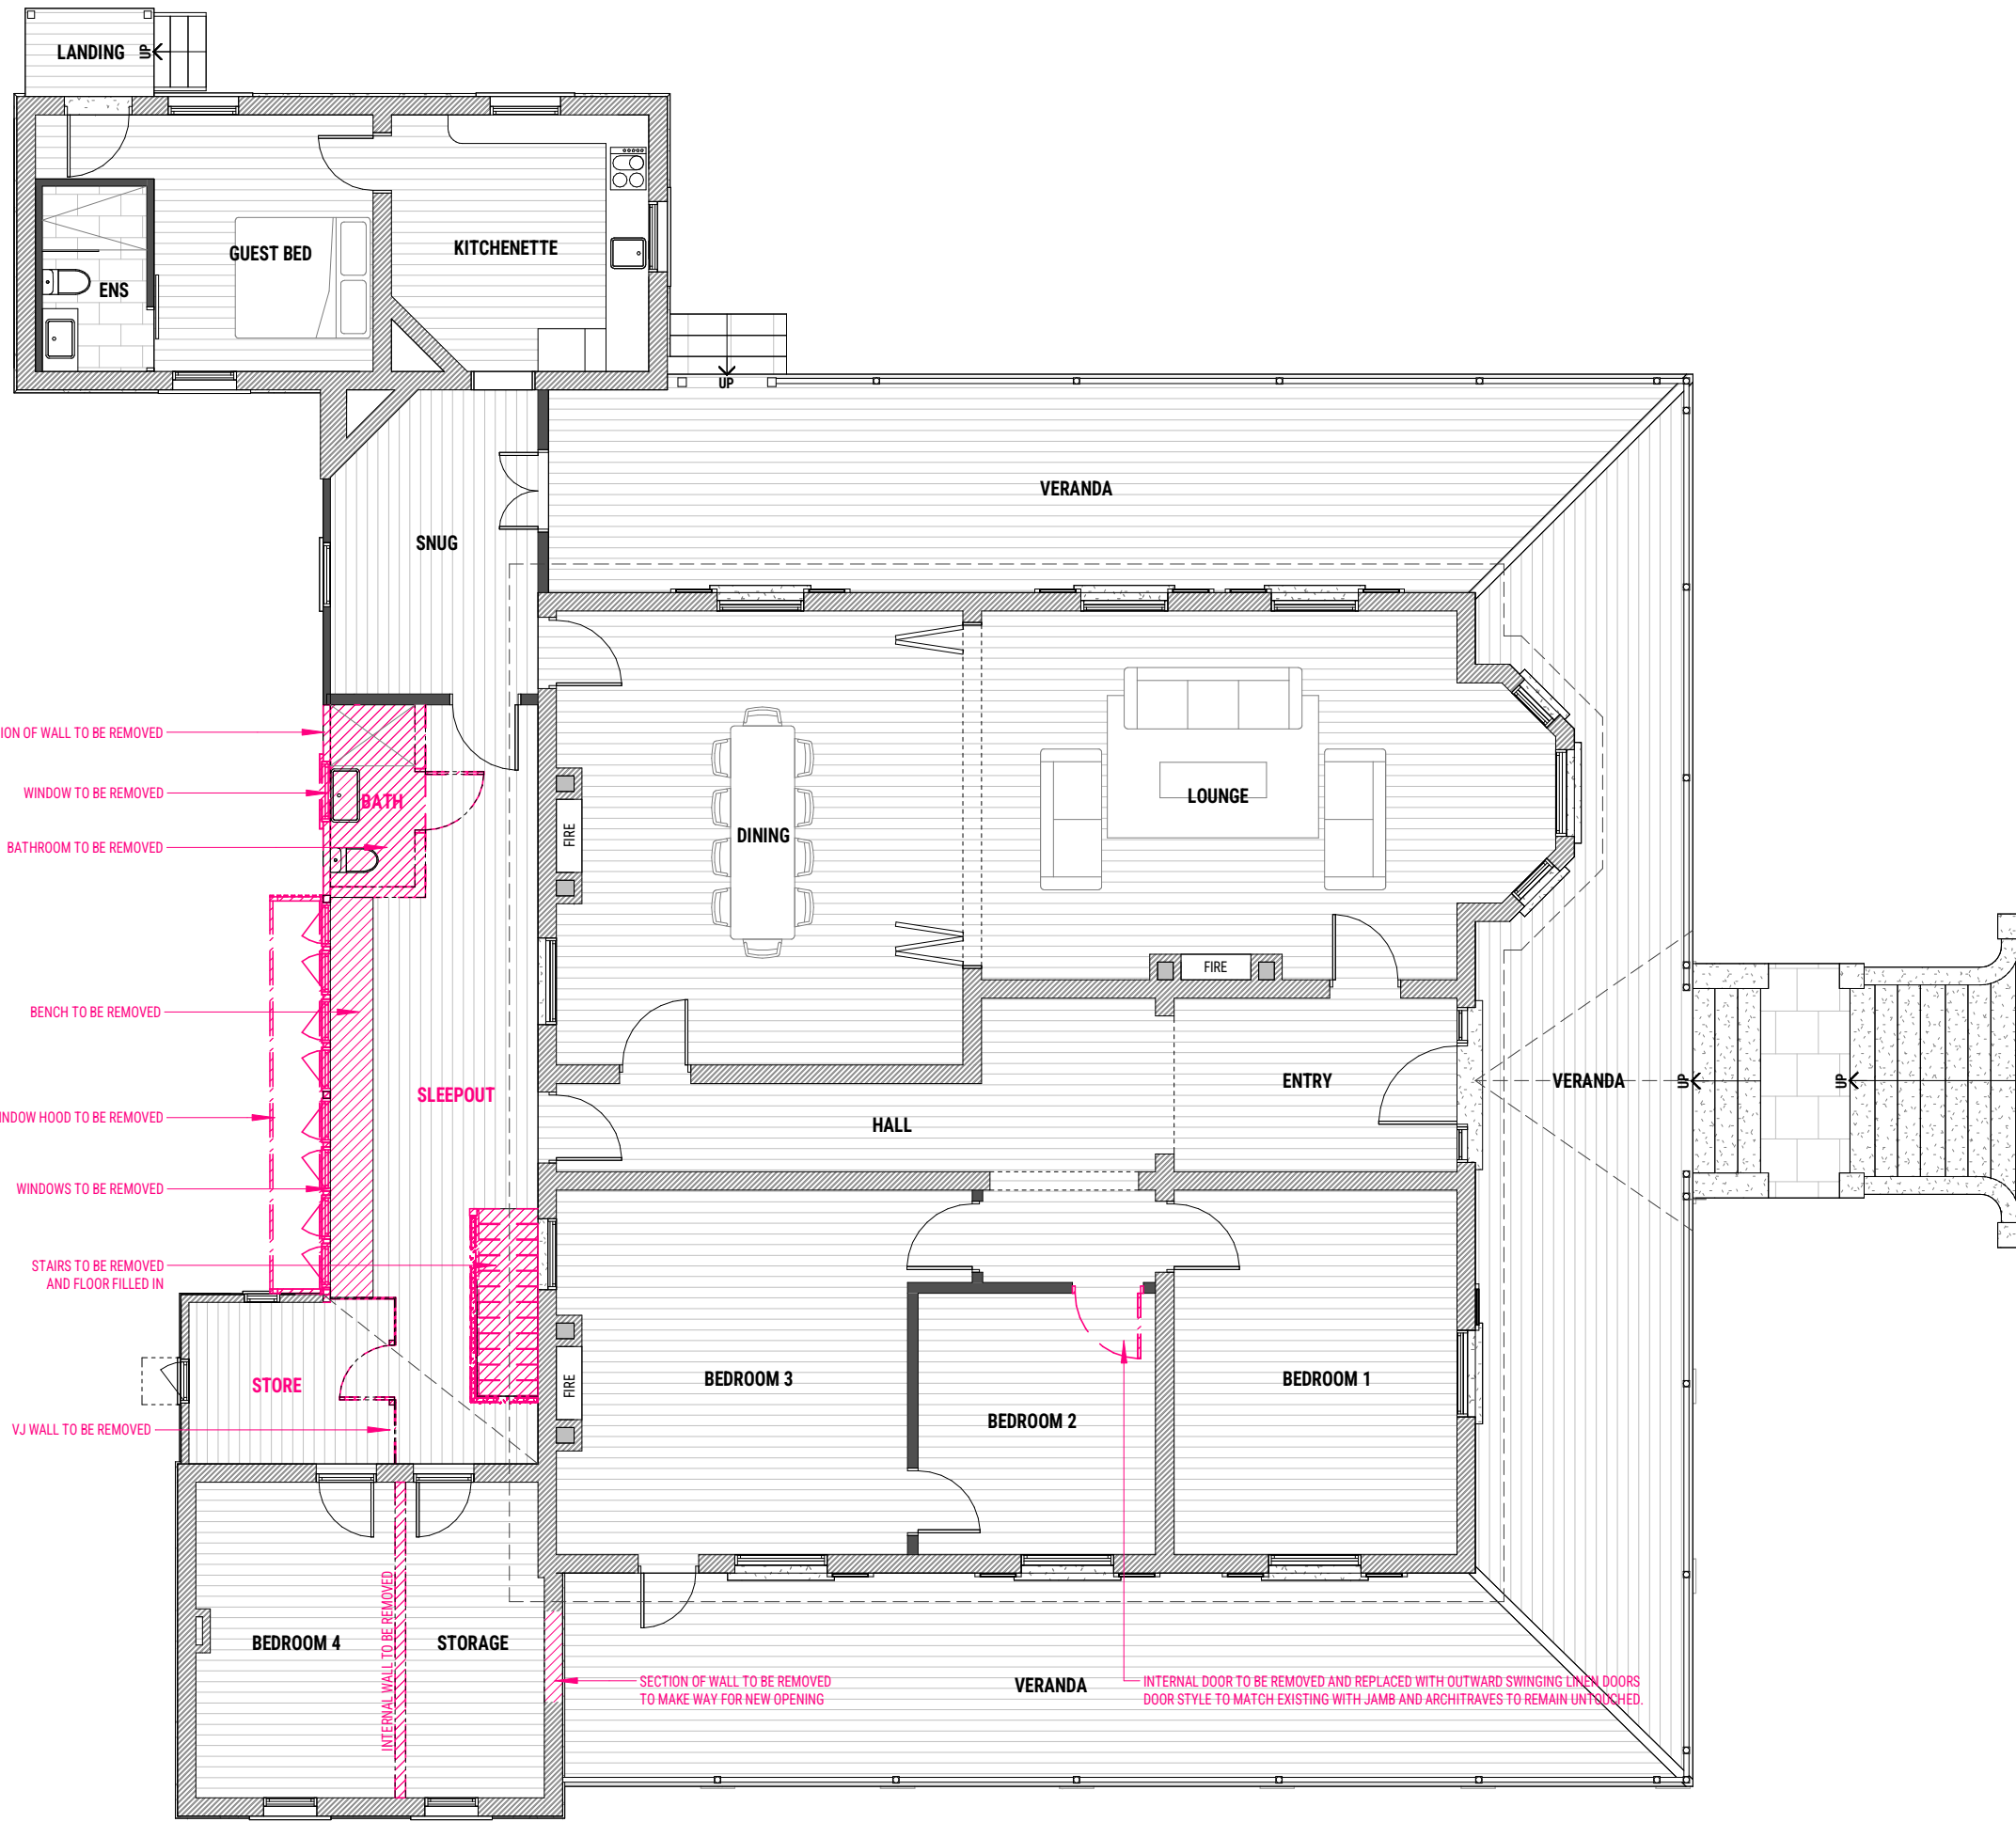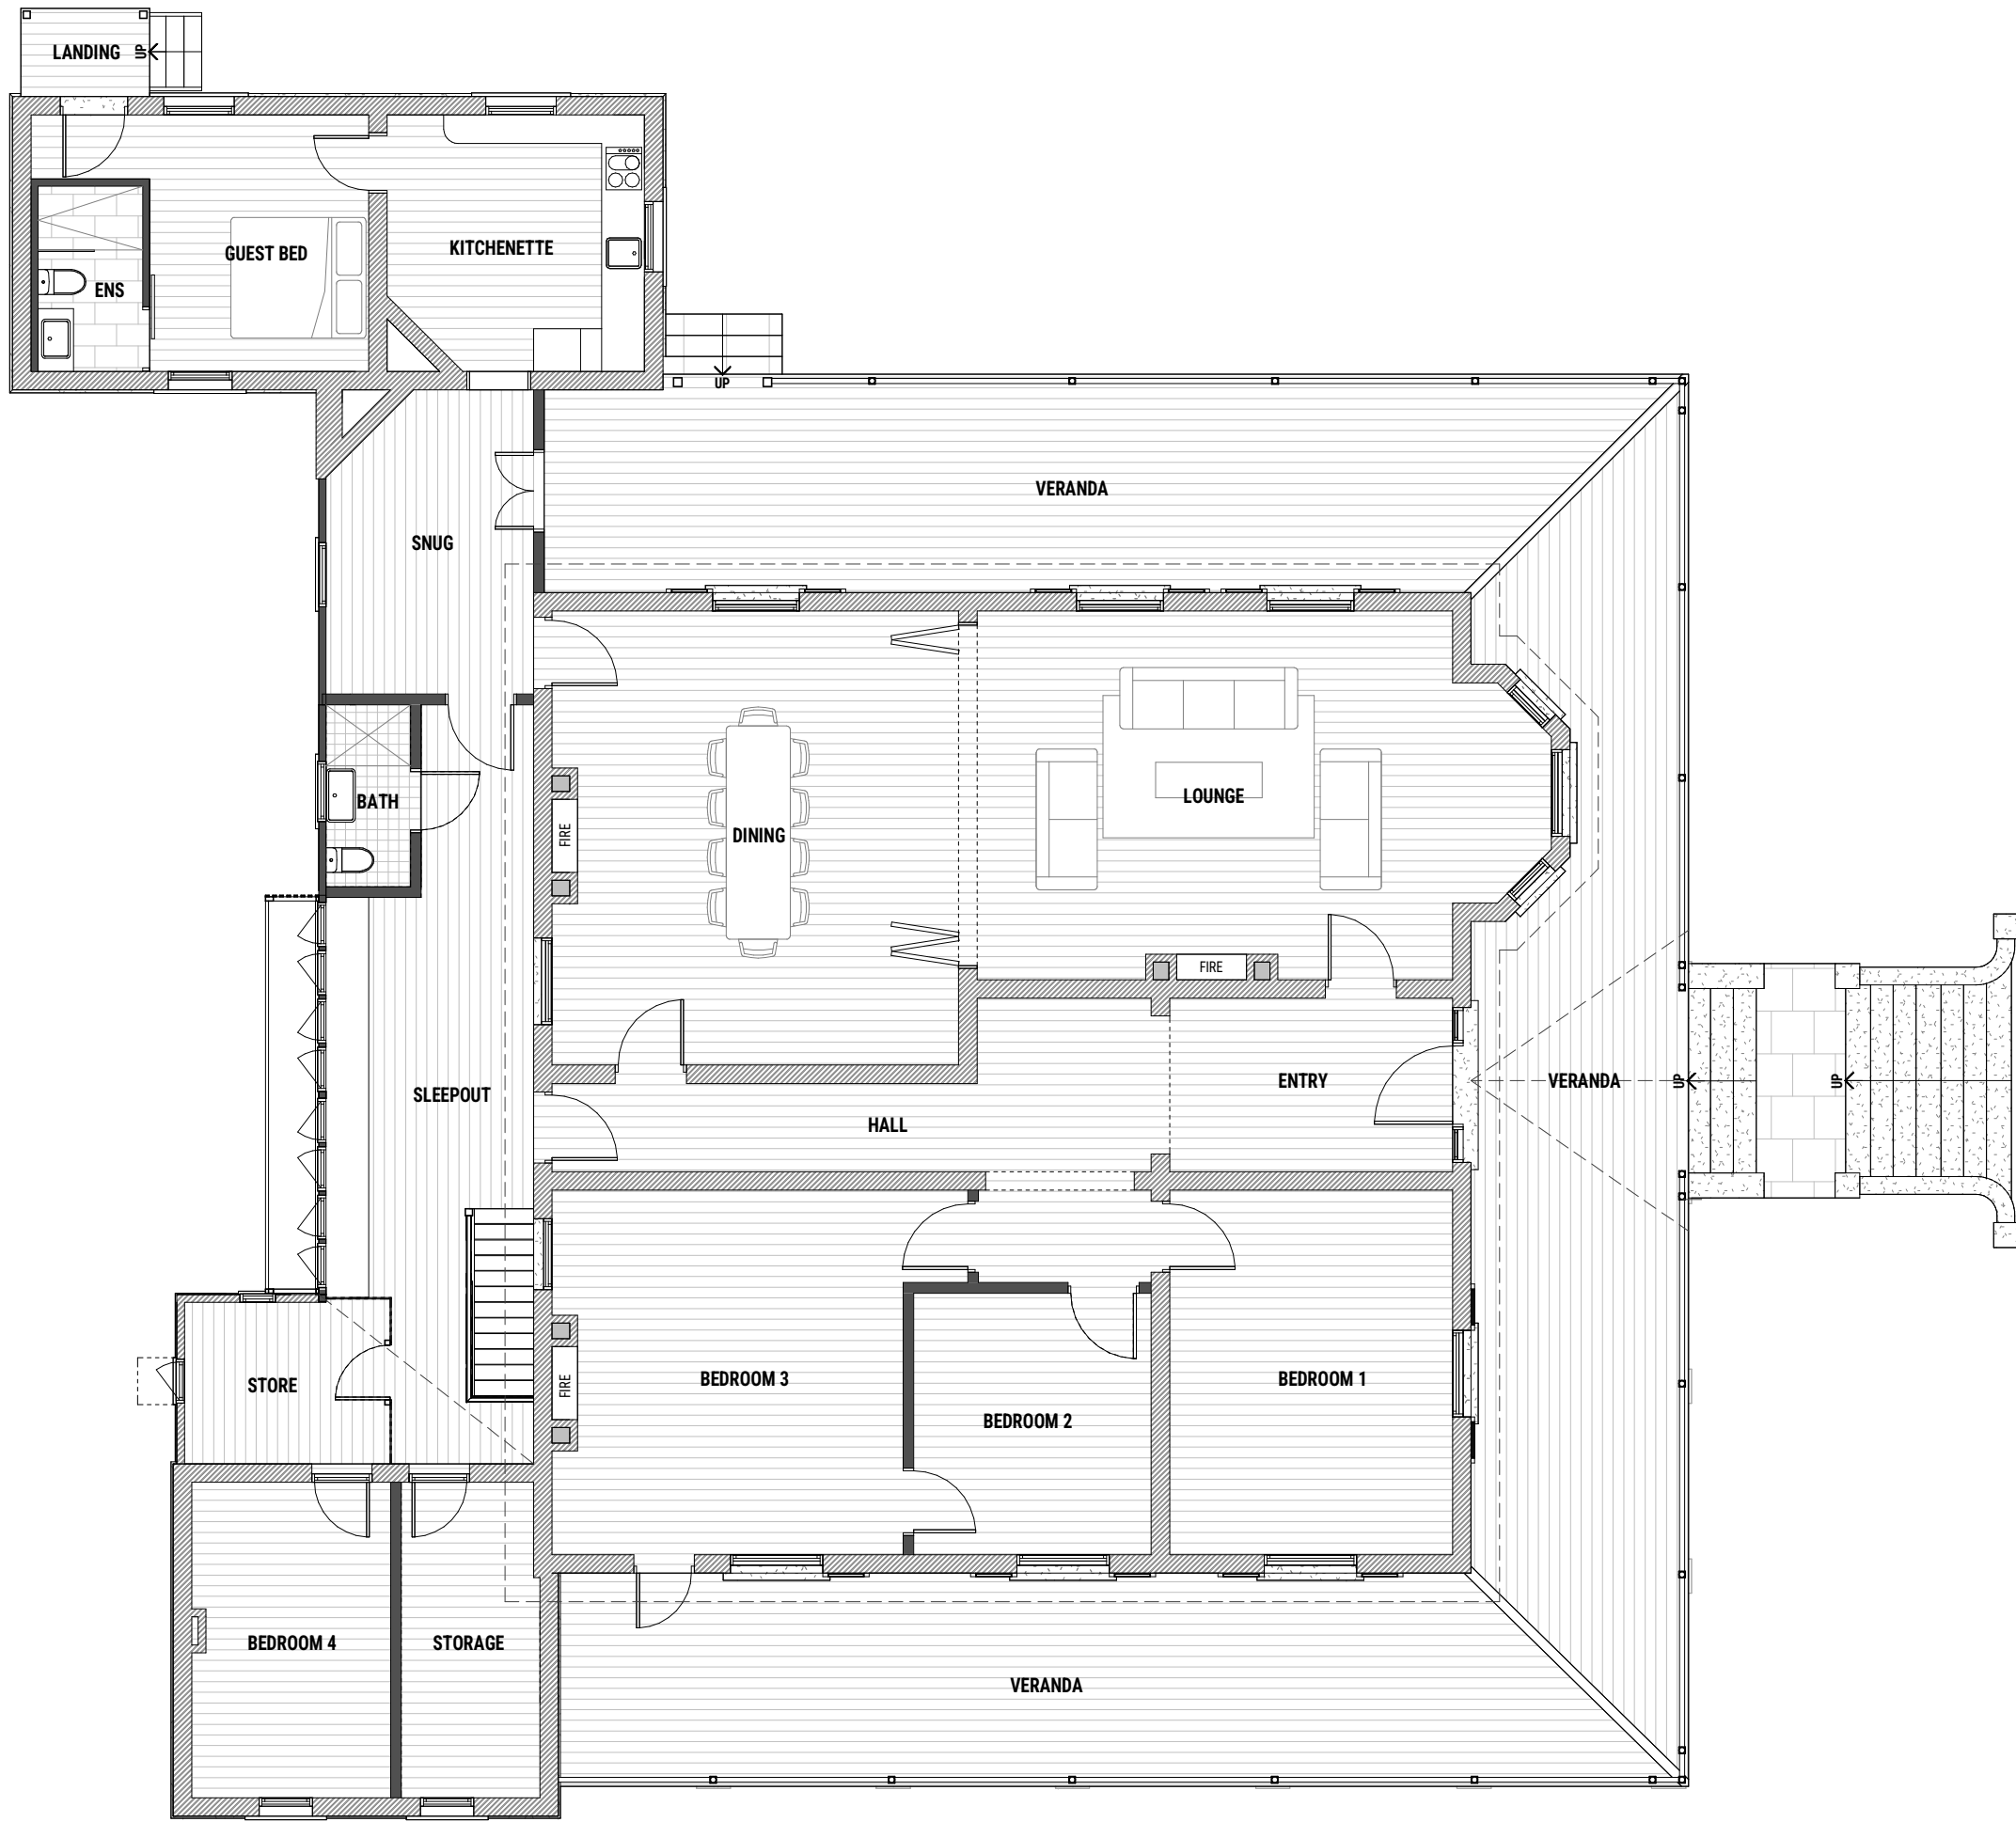 


BCC DS
LODGED
10/08/2026
APPLICATION REF
A007085935

 


EXISTING - UPPER FLOOR


DEMOLITION - UPPER FLOOR

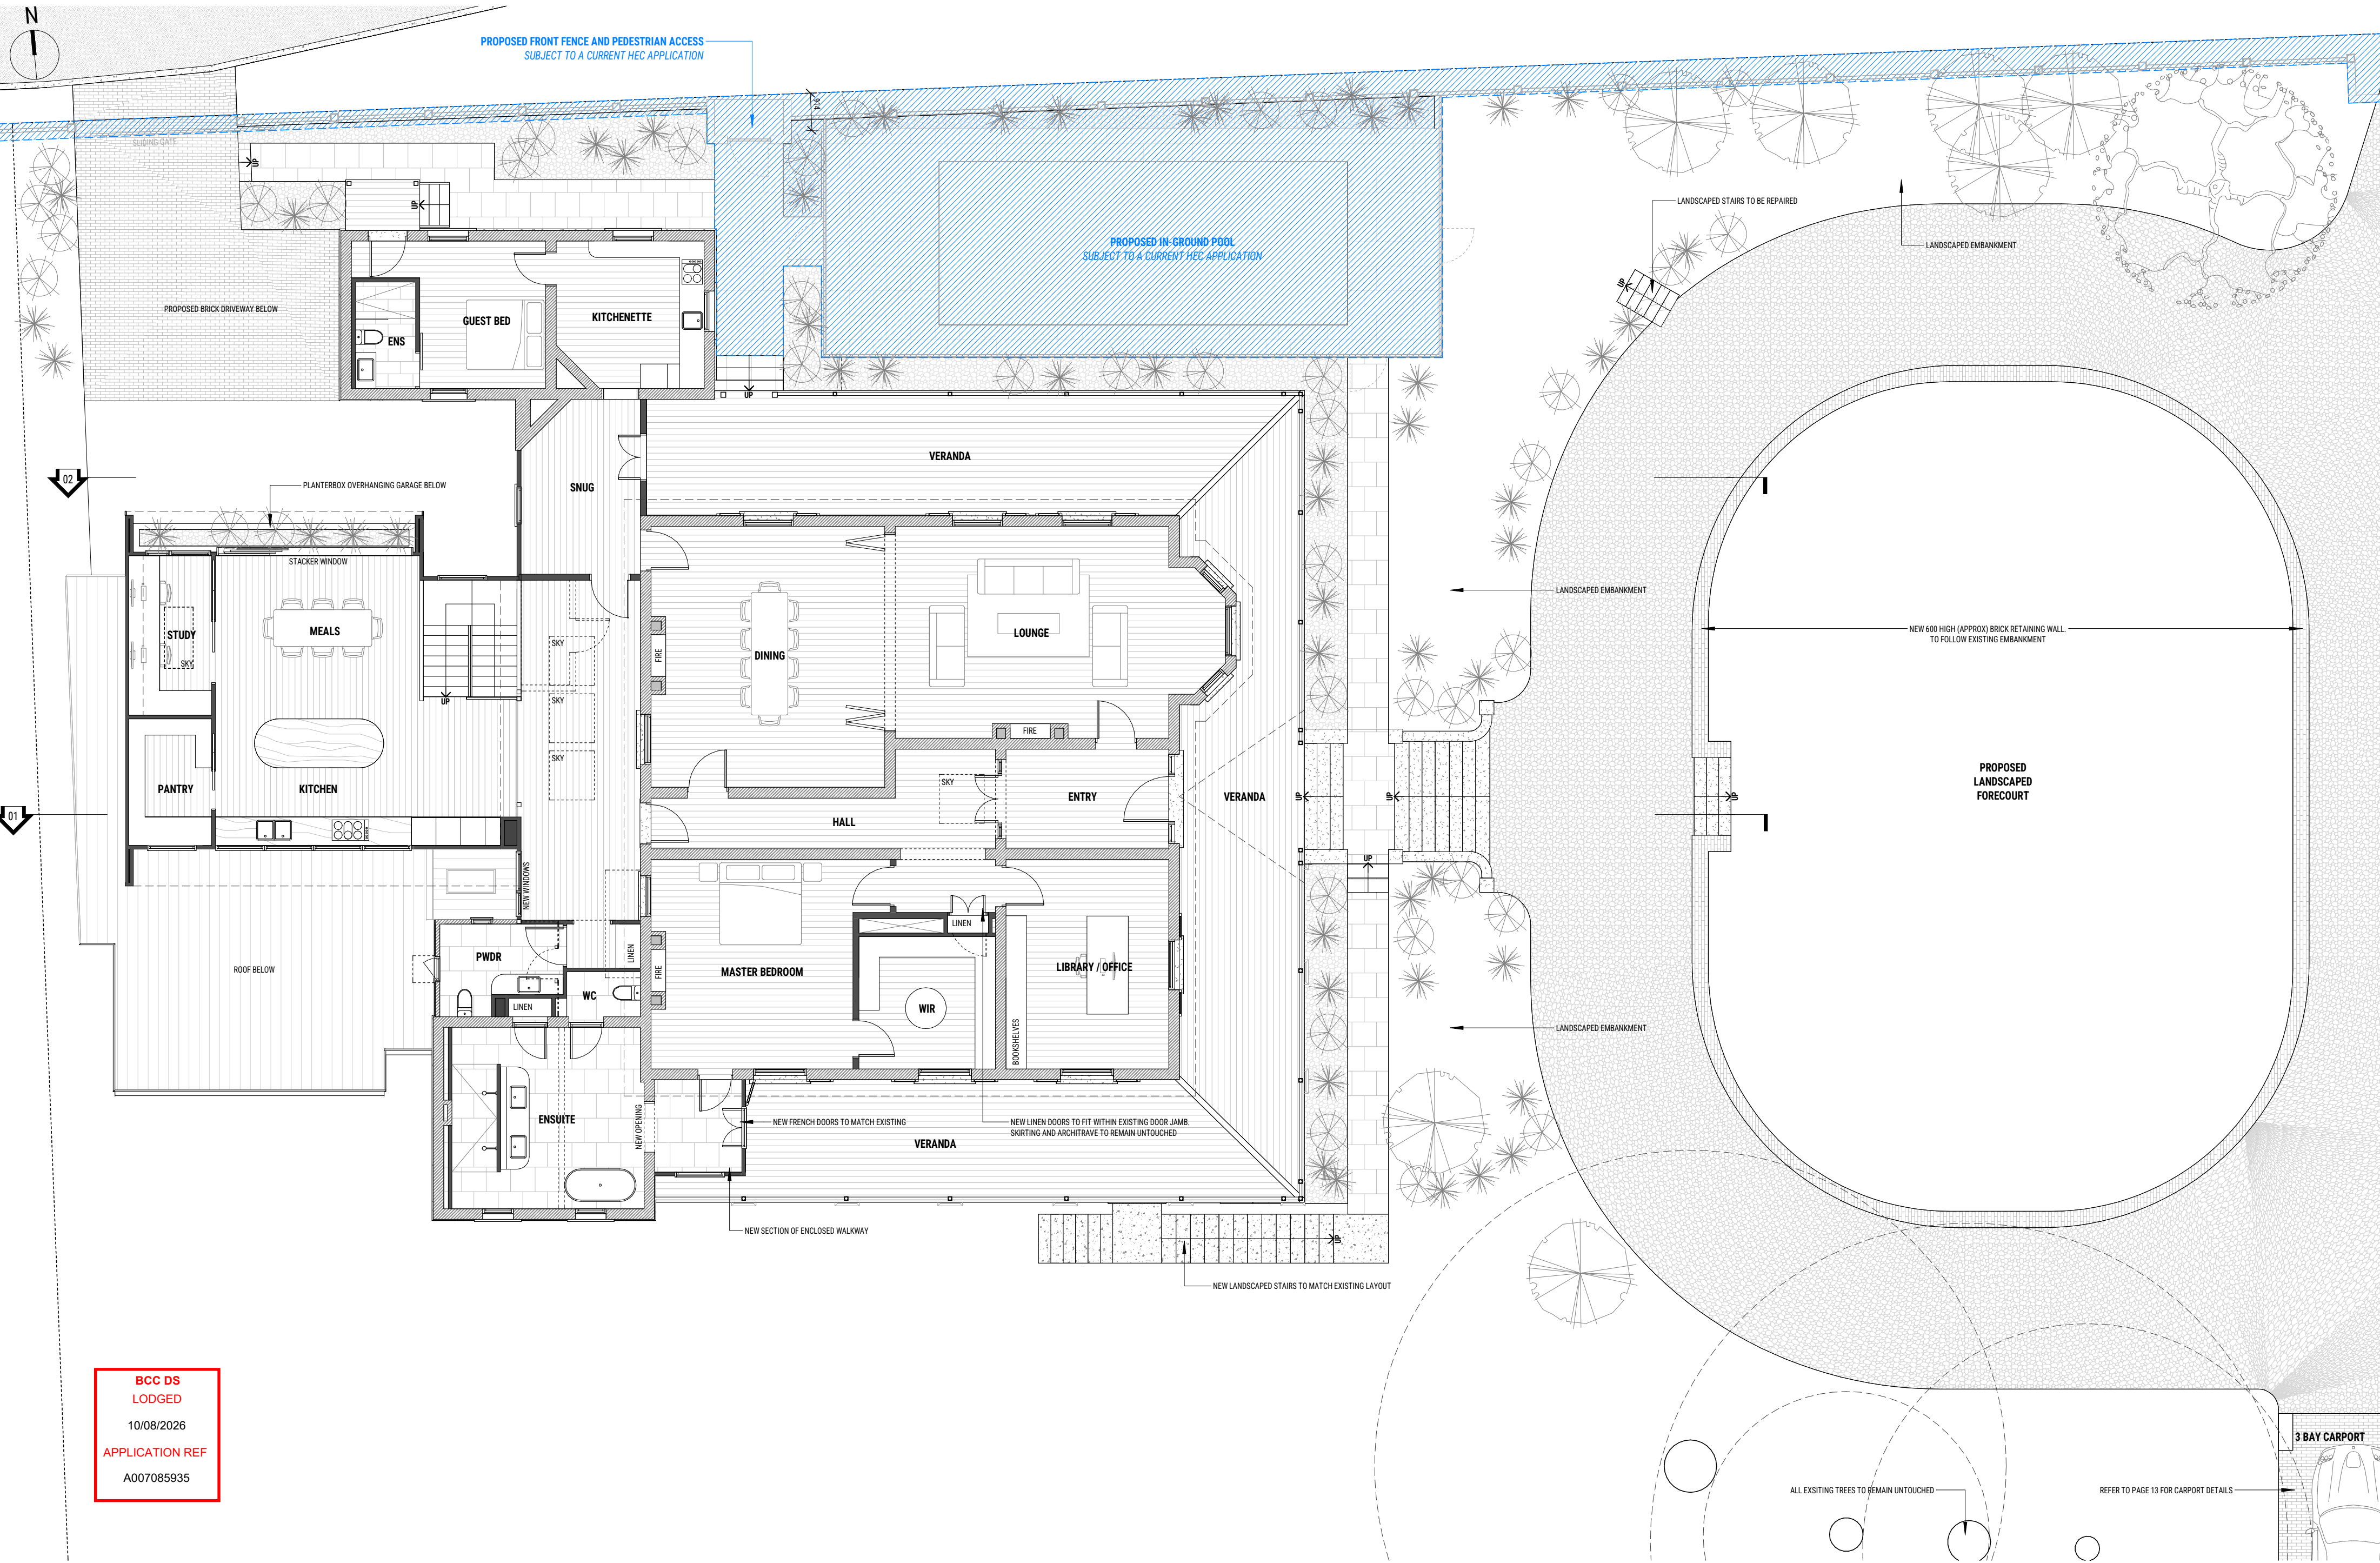

BCC DS
LODGED
10/08/2026
APPLICATION REF
A007085935

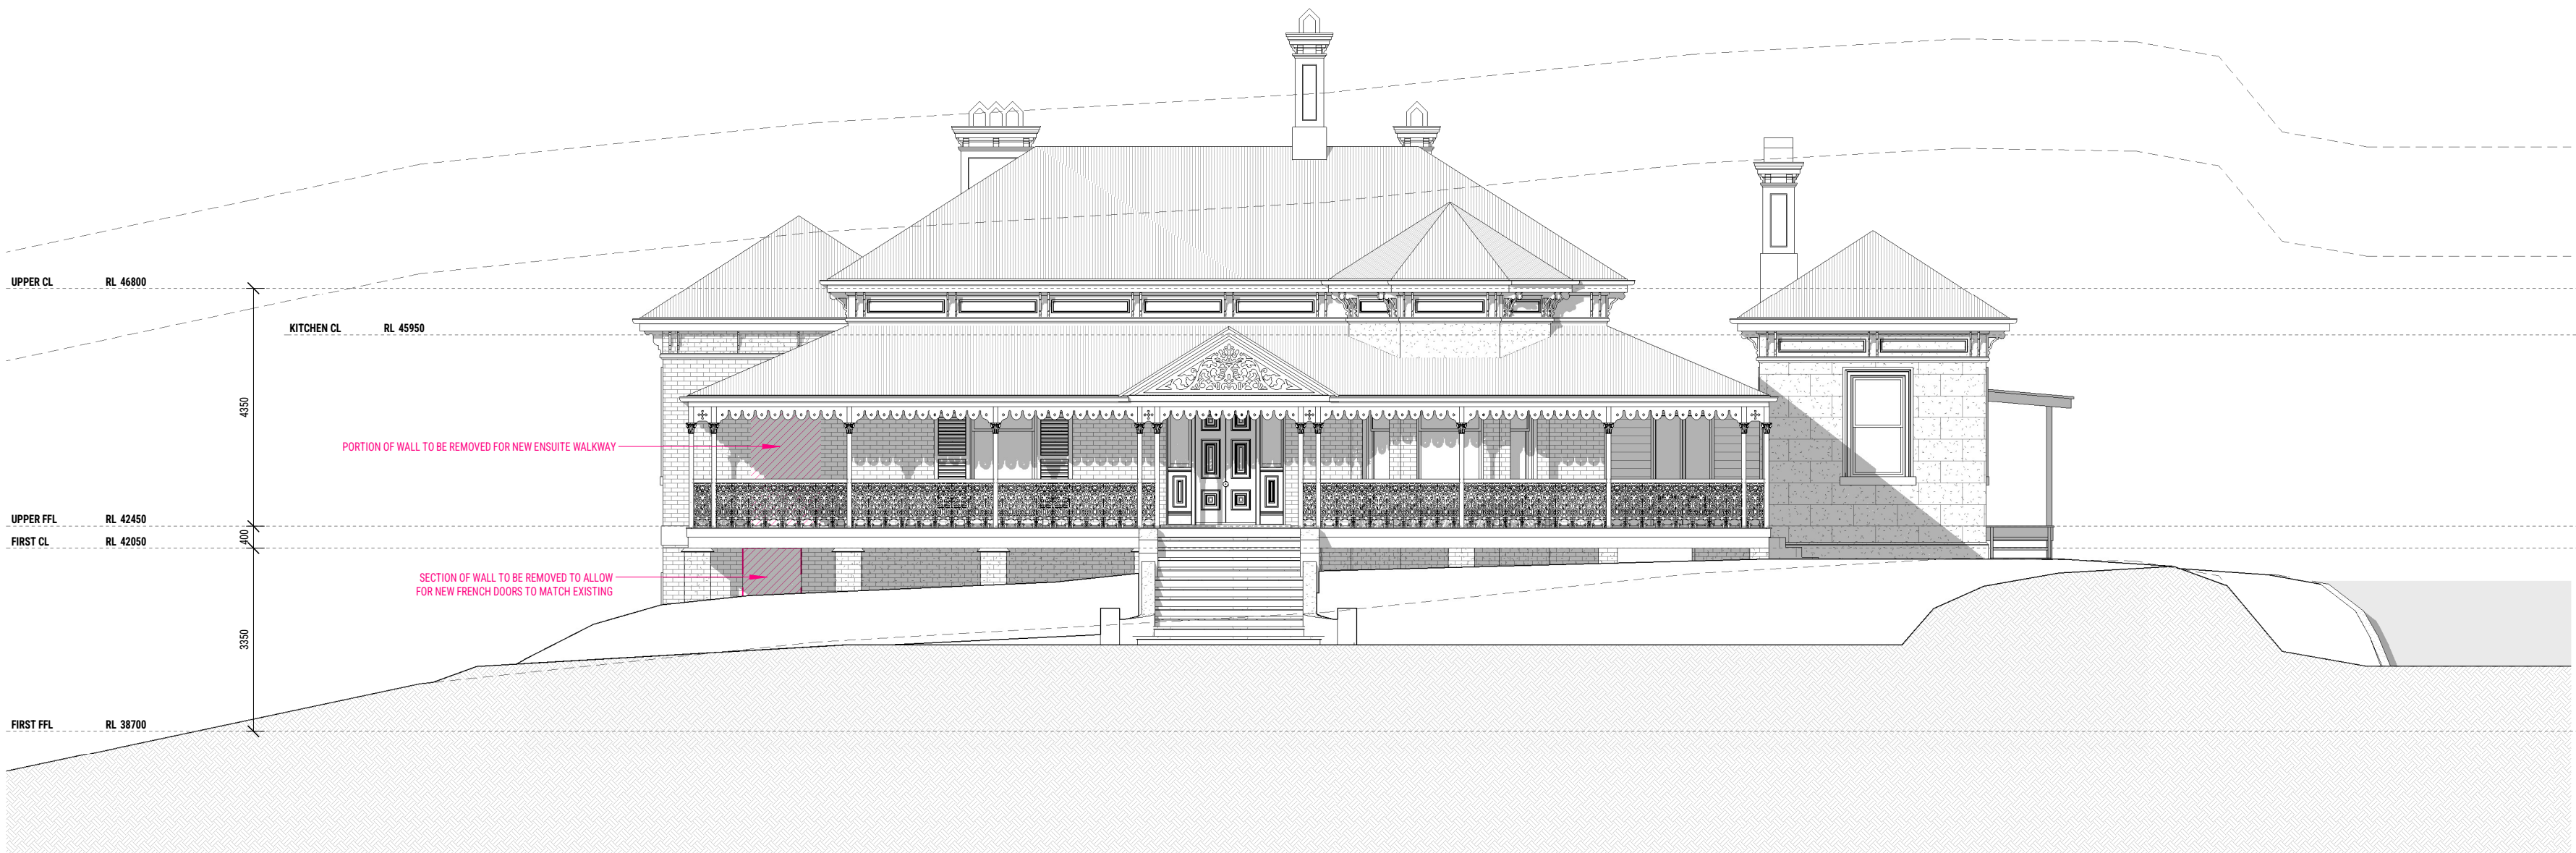


EXISTING & DEMOLITION - EAST ELEVATION

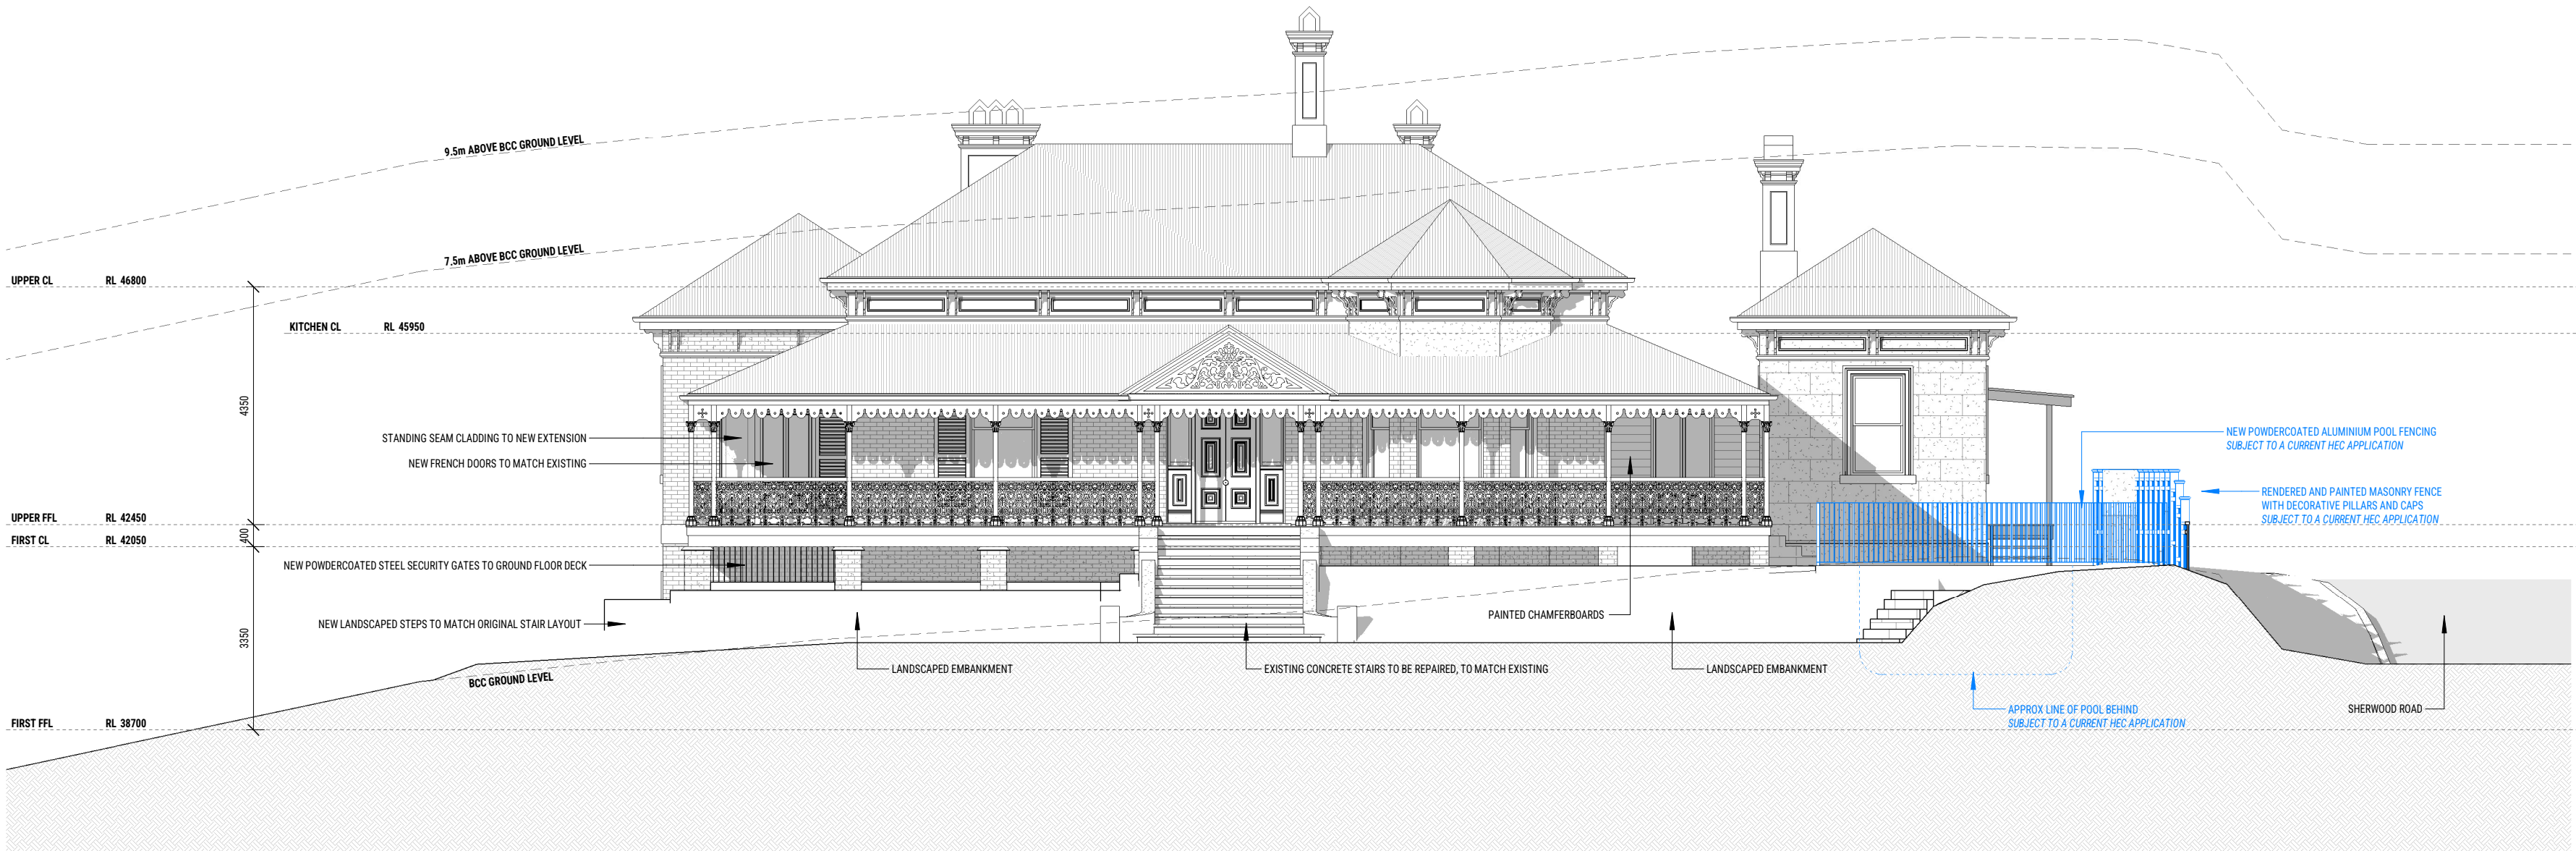

BCC DS
LODGED
10/08/2026
APPLICATION REF
A007085935

ELEVATION

PROPOSED - EAST ELEVATION

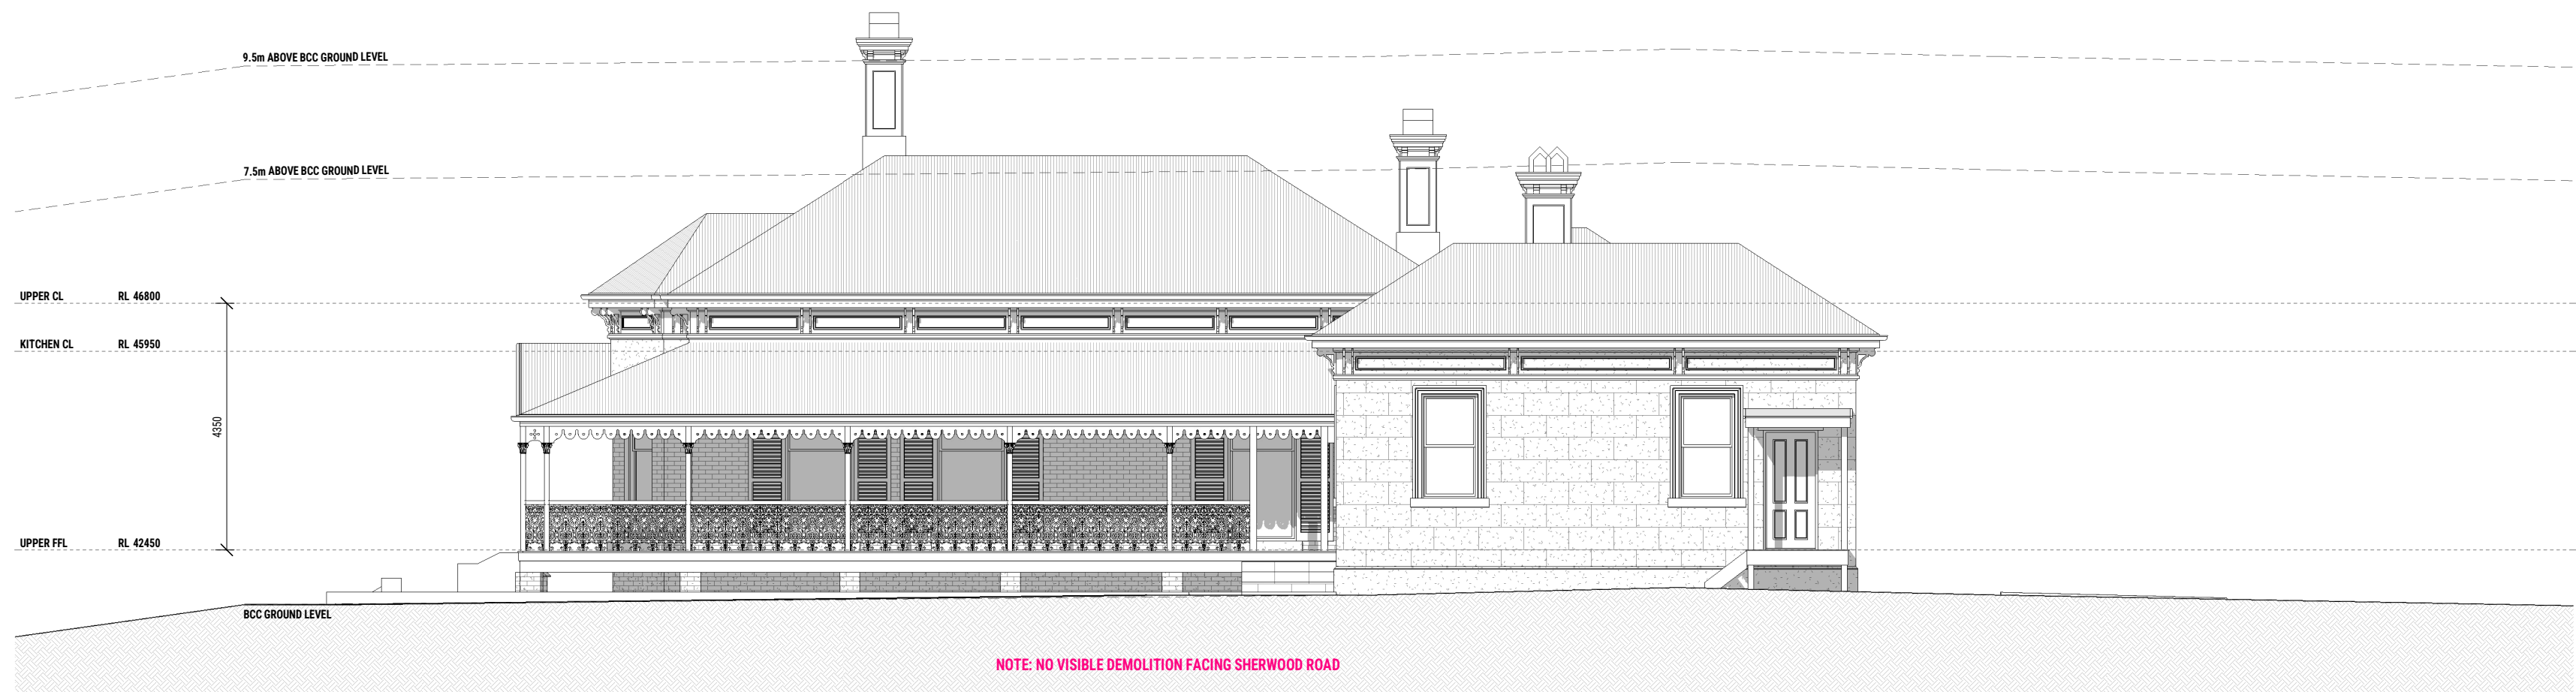

EXISTING & DEMOLITION - NORTH ELEVATION




PROPOSED - NORTH ELEVATION




PROPOSED - FENCE NORTH ELEVATION - SUBJECT TO A CURRENT HEC APPLICATION

BCC DS
LODGED
10/08/2026
APPLICATION REF
A007085935

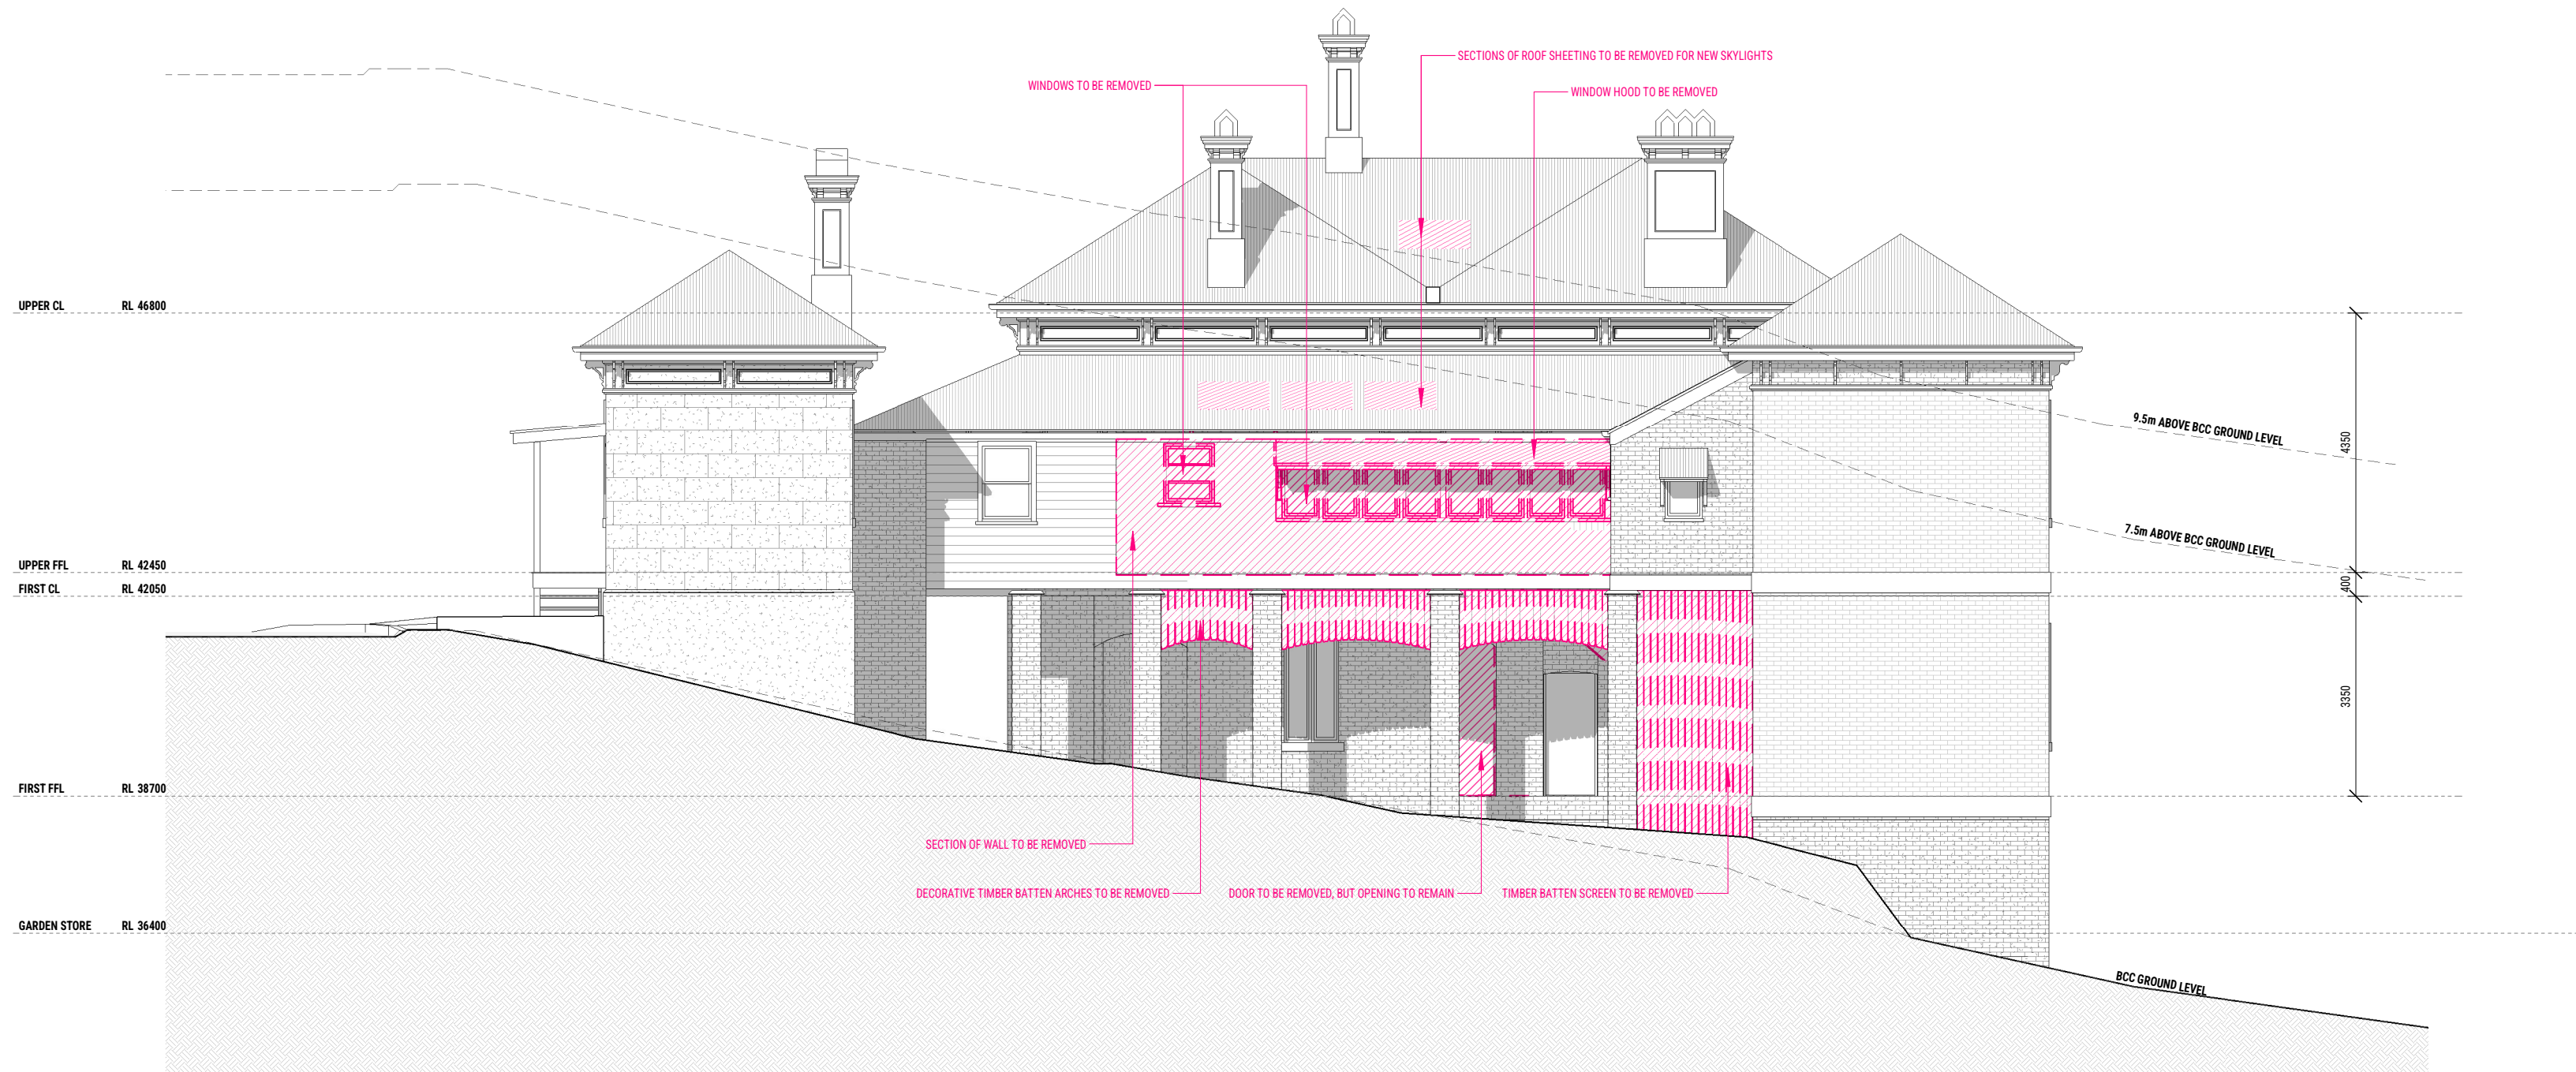

EXISTING & DEMOLITION - WEST ELEVATION

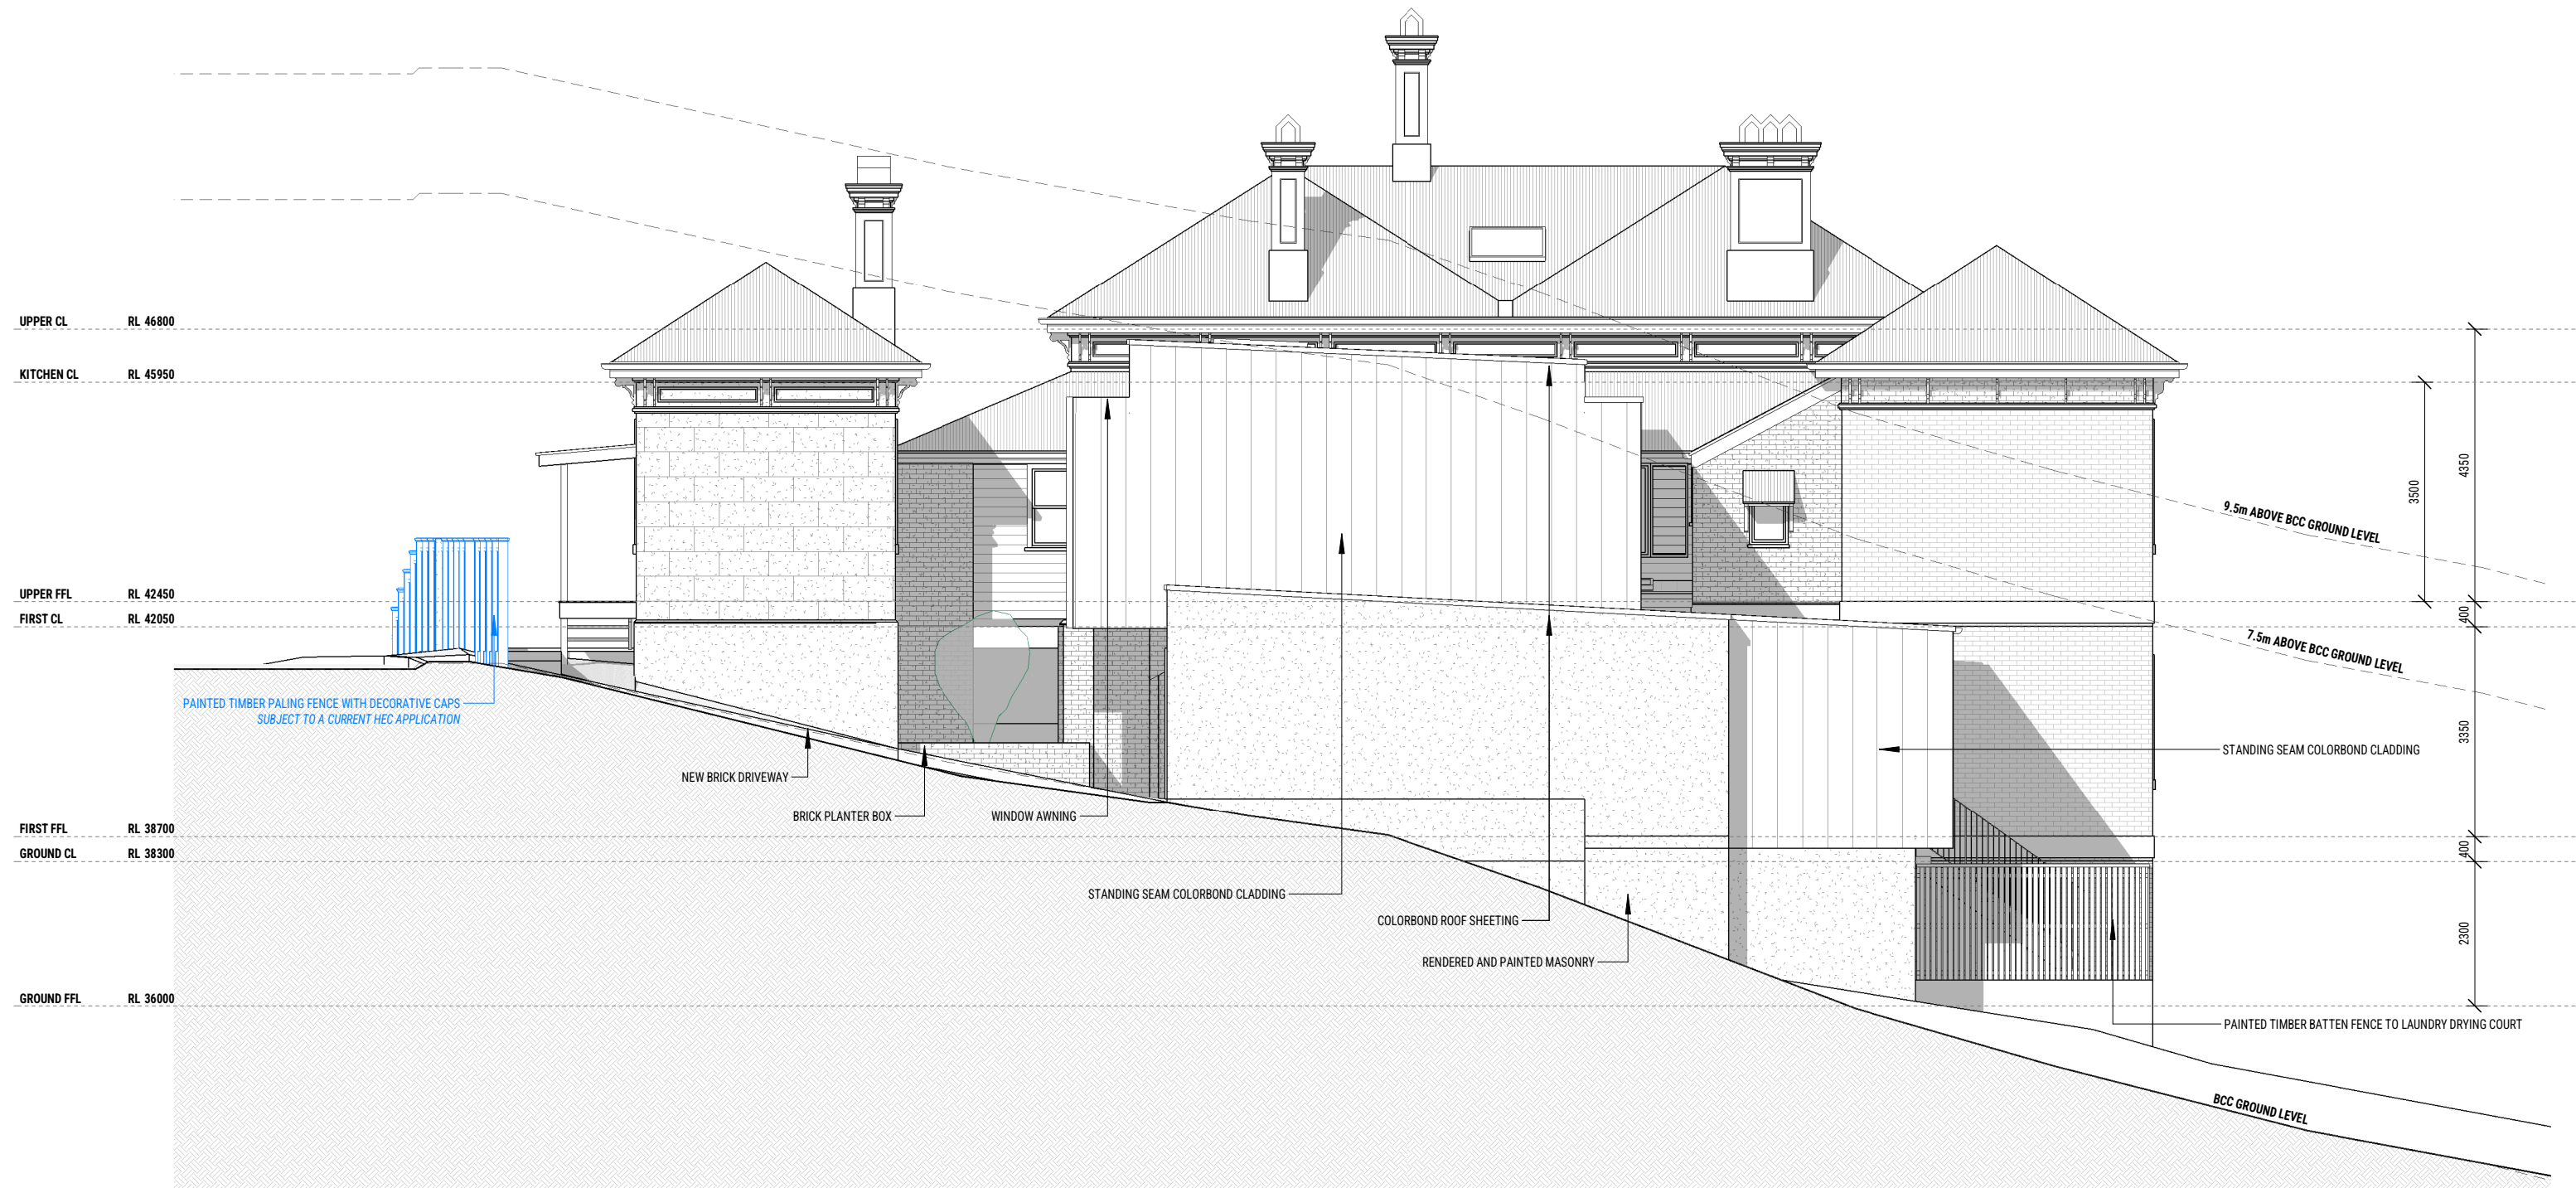

PROPOSED - WEST ELEVATION




EXISTING & DEMOLITION - SOUTH ELEVATION




PROPOSED - SOUTH ELEVATION

BCC DS
LODGED
10/08/2026
APPLICATION REF
A007085935

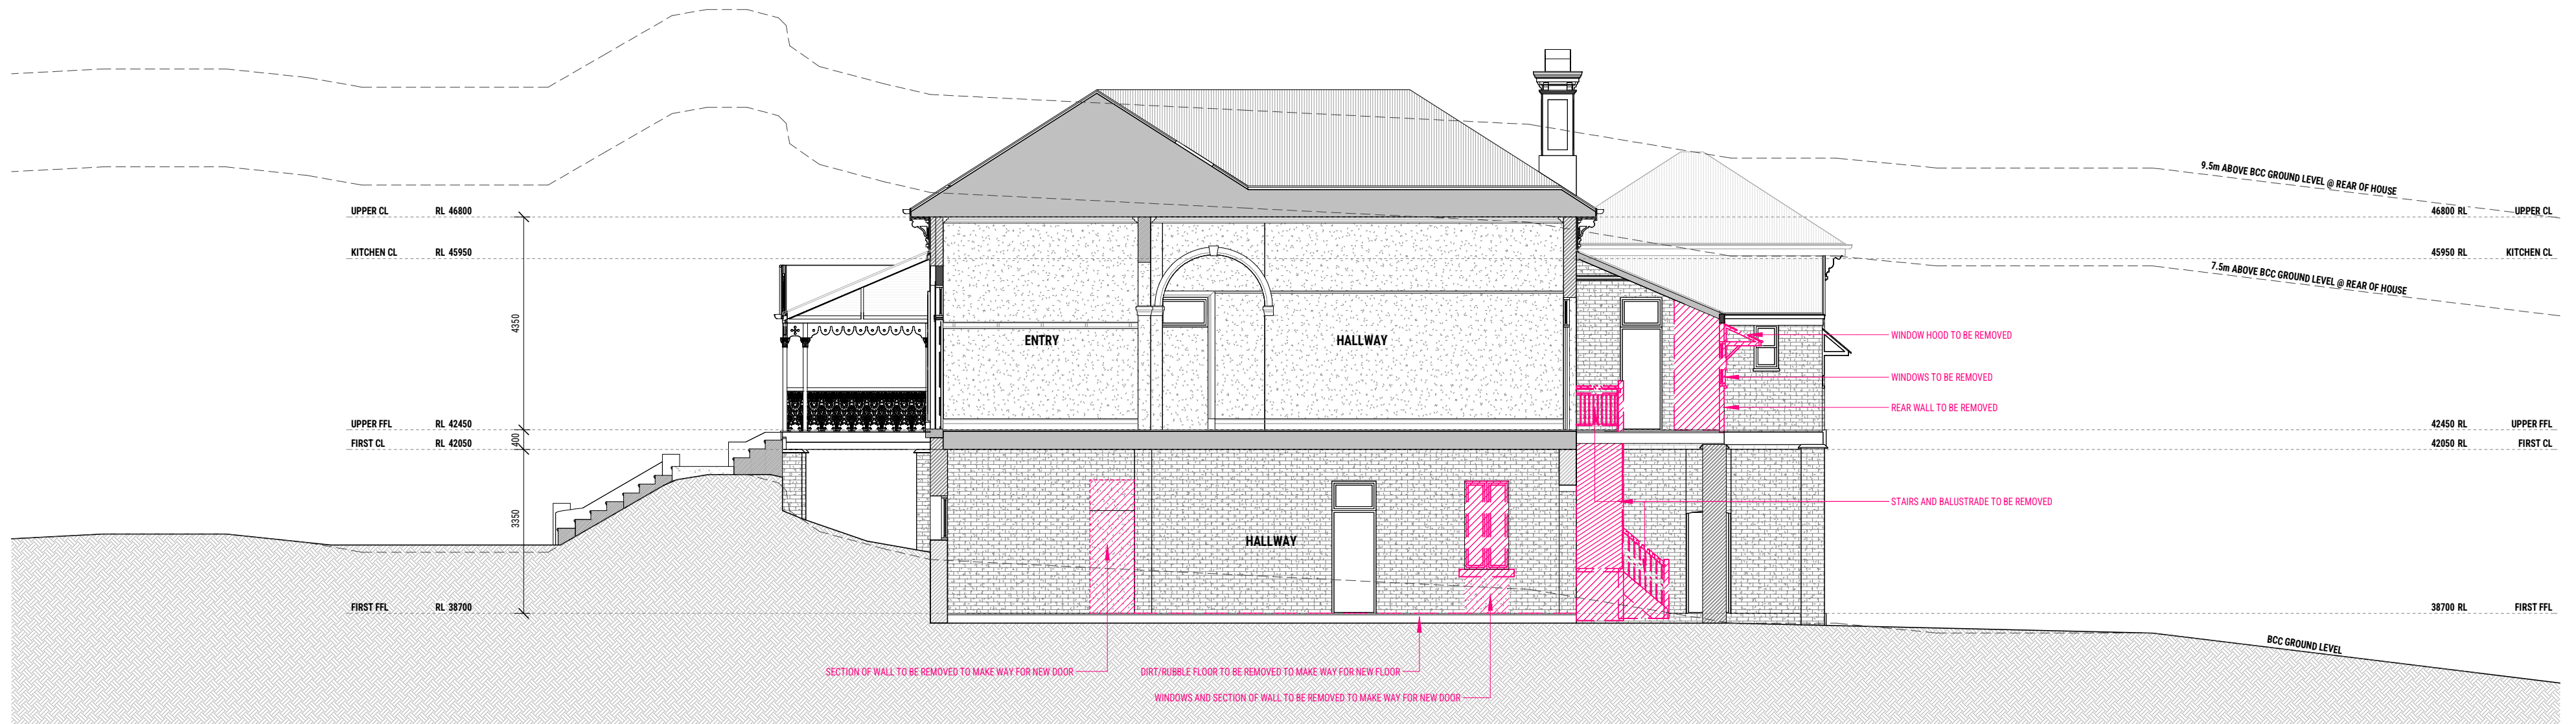


EXISTING & DEMOLITION - SECTION 01

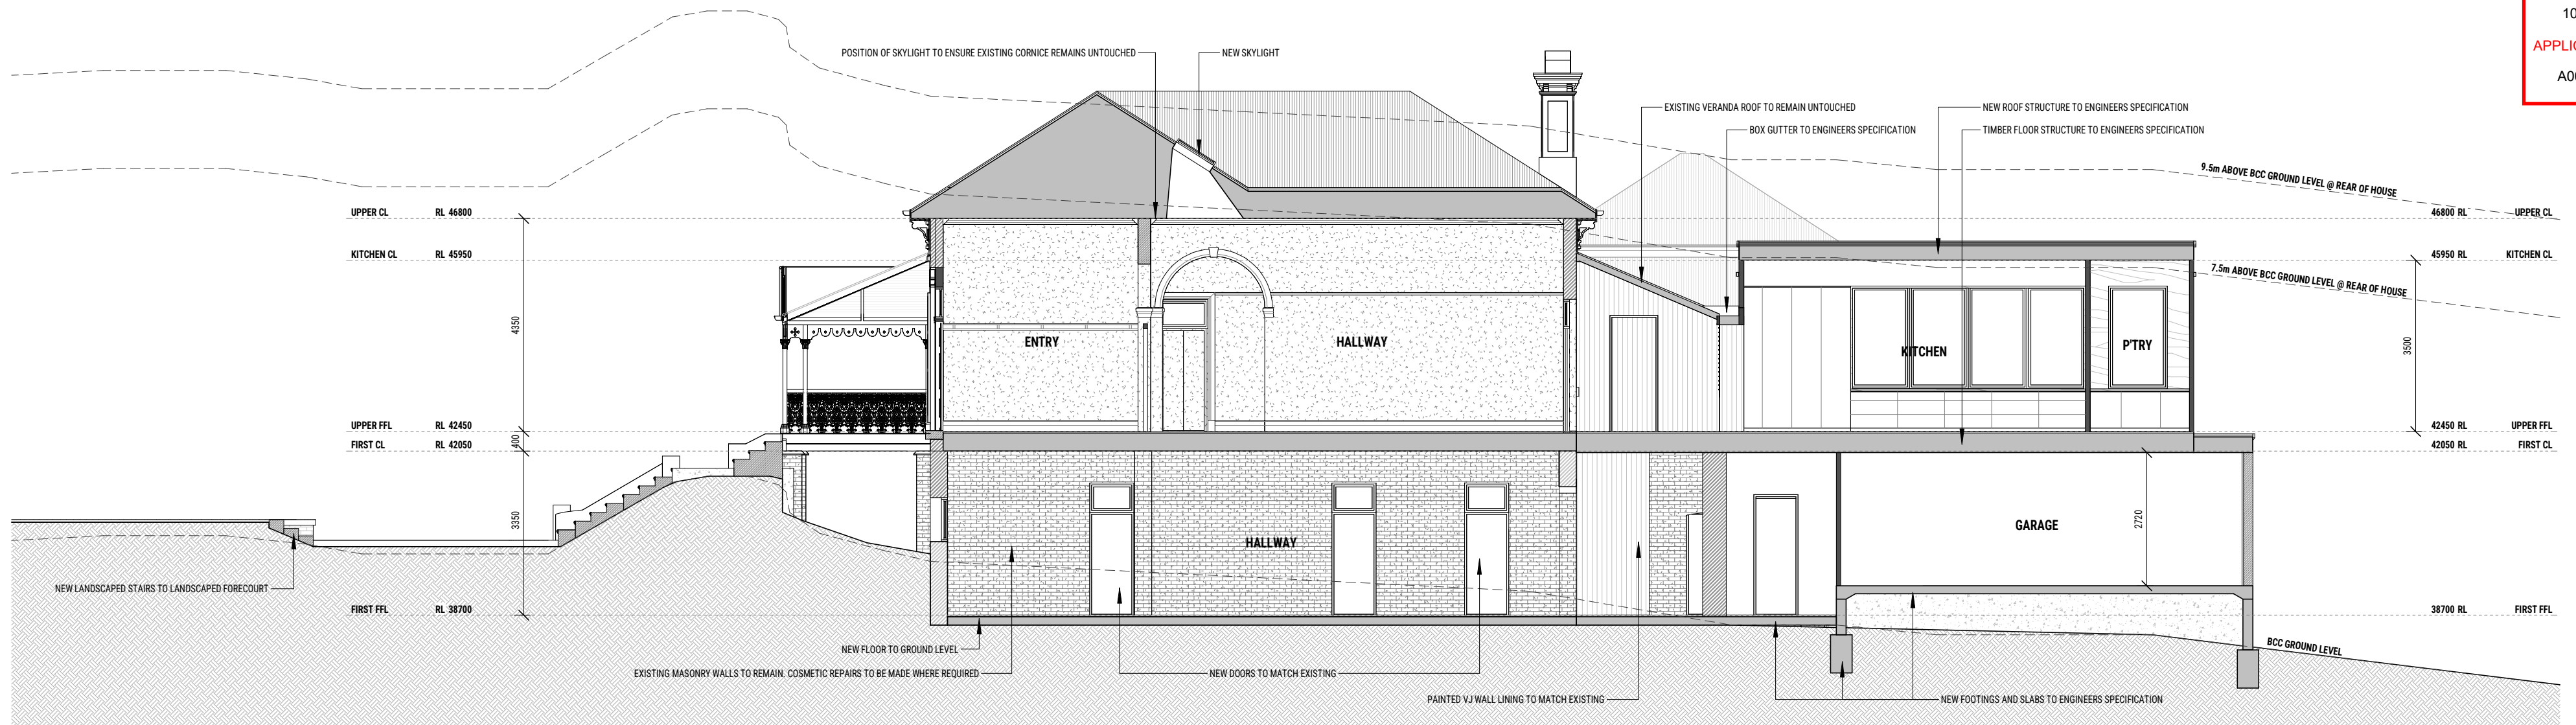


BCC DS
LODGED
10/08/2026
APPLICATION REF
A007085935


PROPOSED - SECTION 01

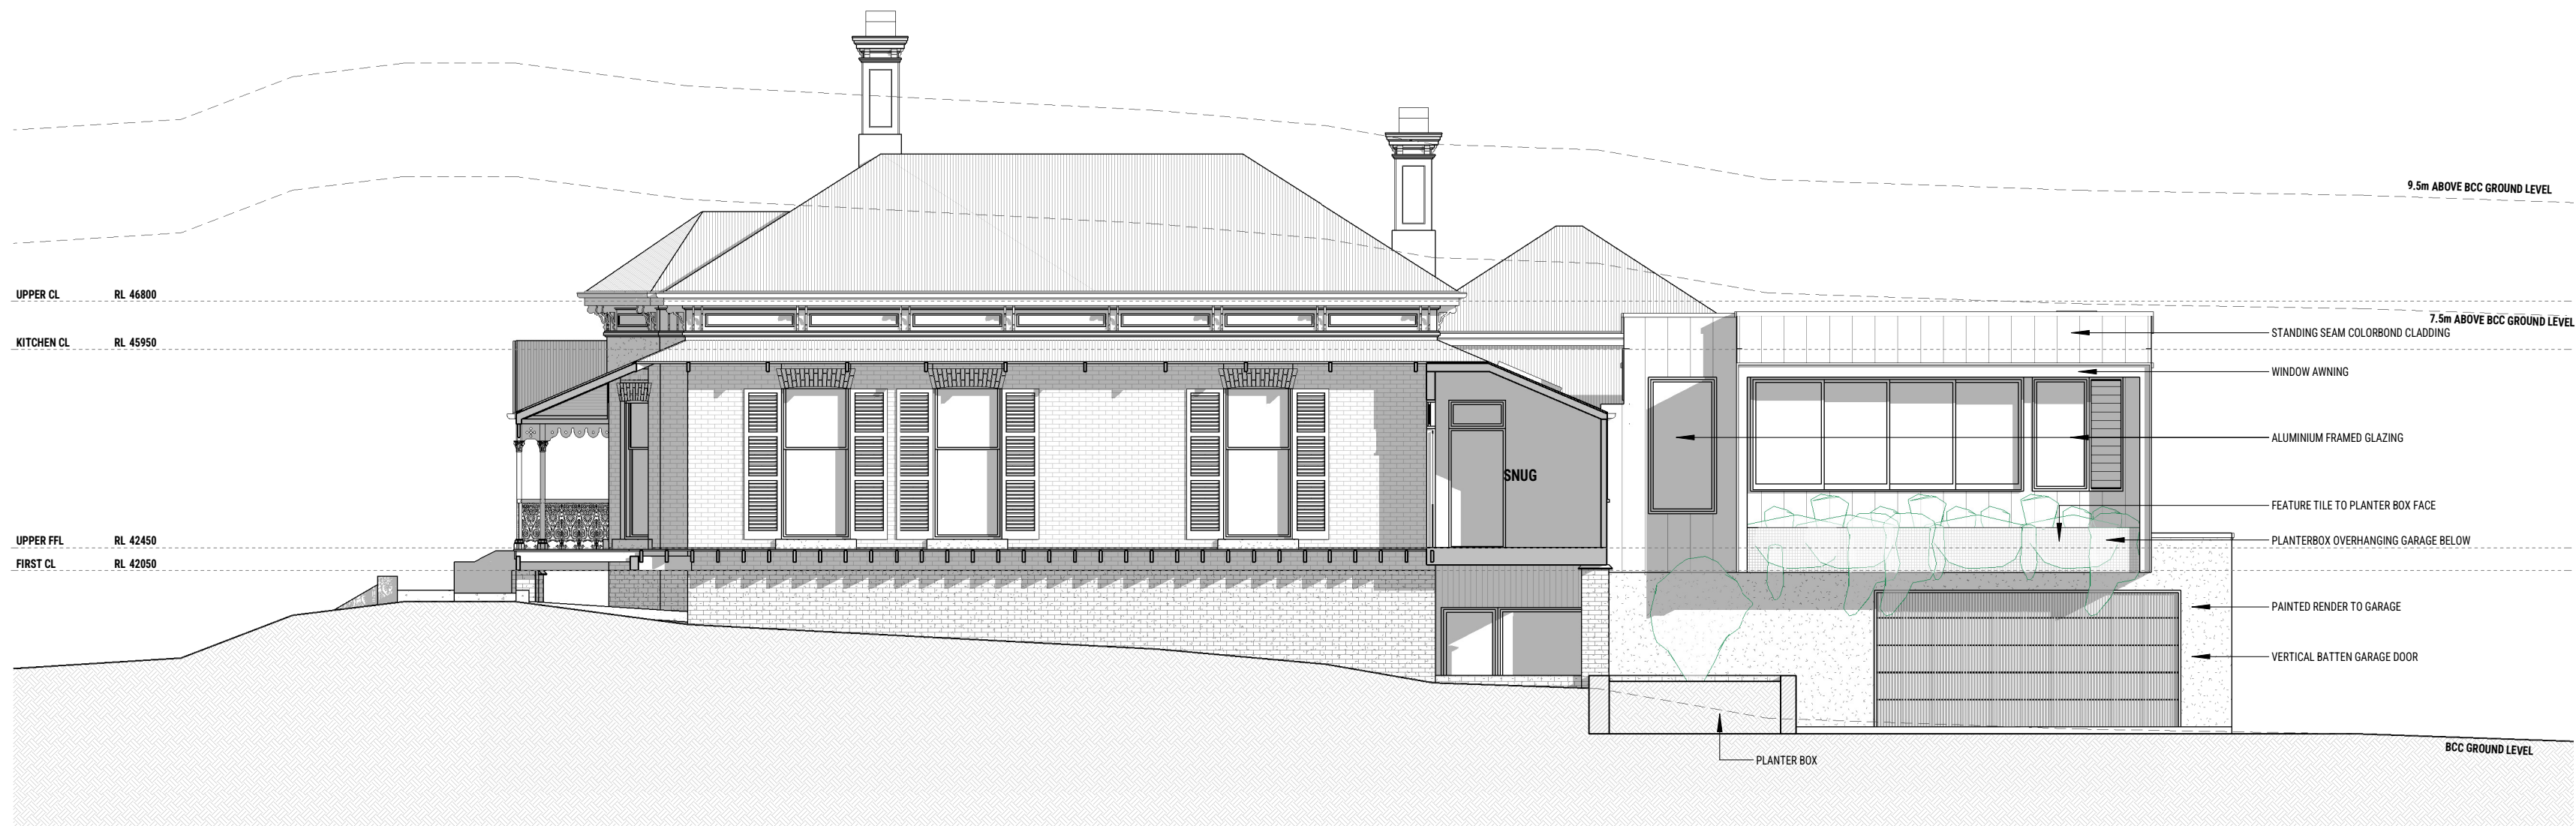


PROPOSED - SECTION 02

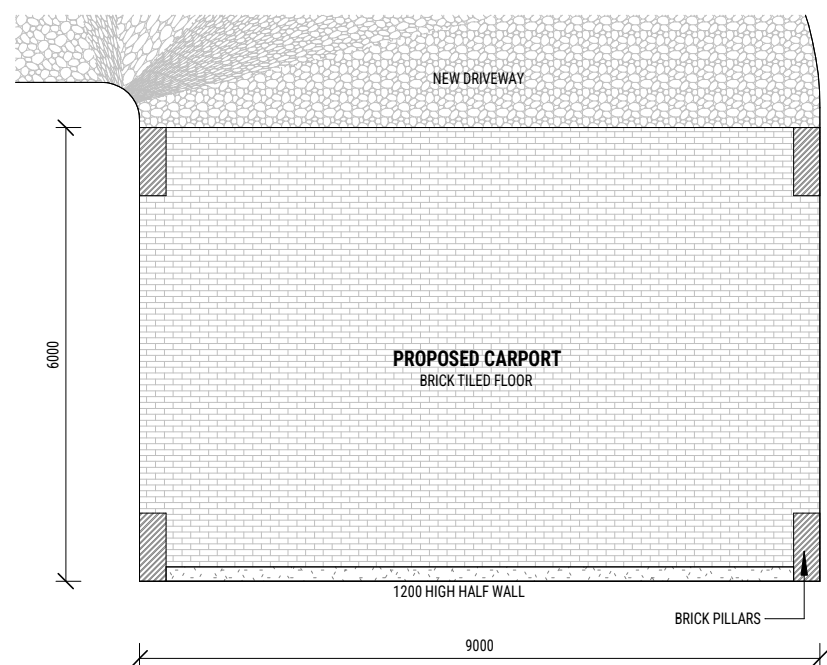


CARPORT - PROPOSED FLOOR PLAN

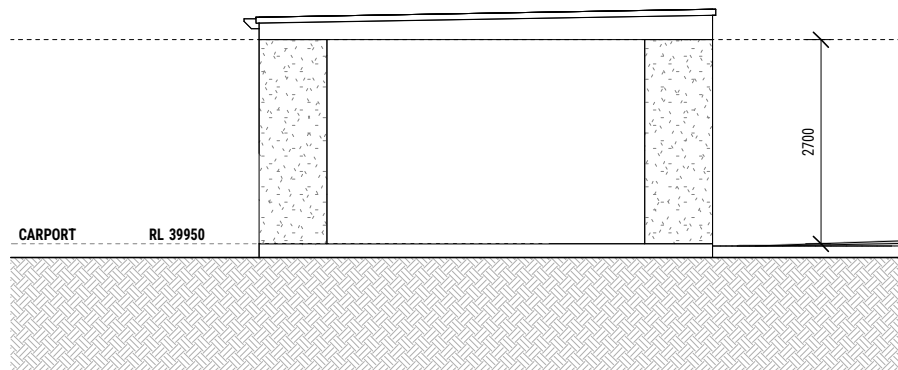


CARPORT - EAST ELEVATION

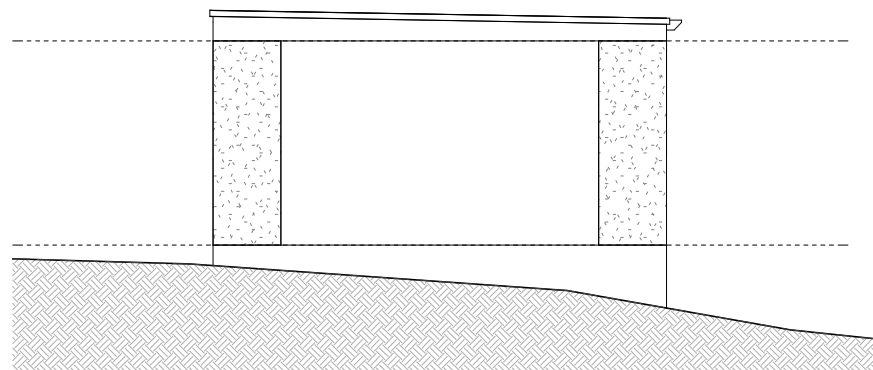

CARPORT - WEST ELEVATION

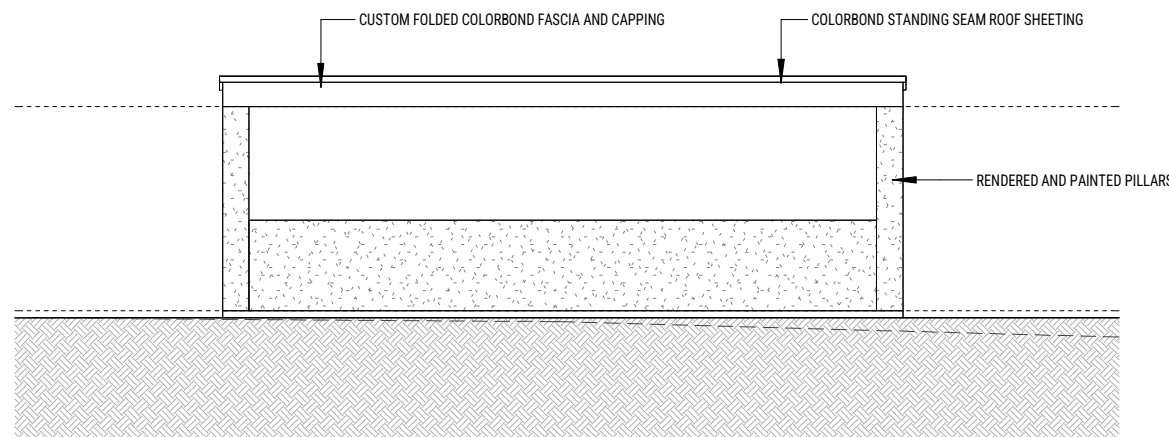

CARPORT - NORTH ELEVATION

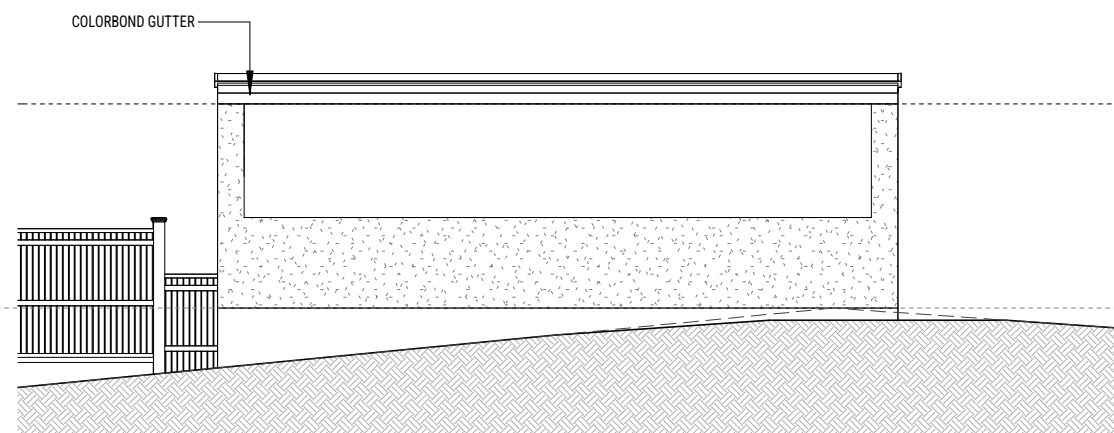

CARPORT - SOUTH ELEVATION

BCC DS
LODGED
10/08/2026
APPLICATION REF
A007085935