


**SITE PLAN – PROPOSED FUNERAL PARLOUR
EVERMORE FUNERALS**


3/27 KINGTEL PLACE, GEEBUNG
LOT 3 ON BUP11377

PLAN NO: EMF-001

BCC DS
 LODGED
 30/06/2025
 APPLICATION REF
 A006806385

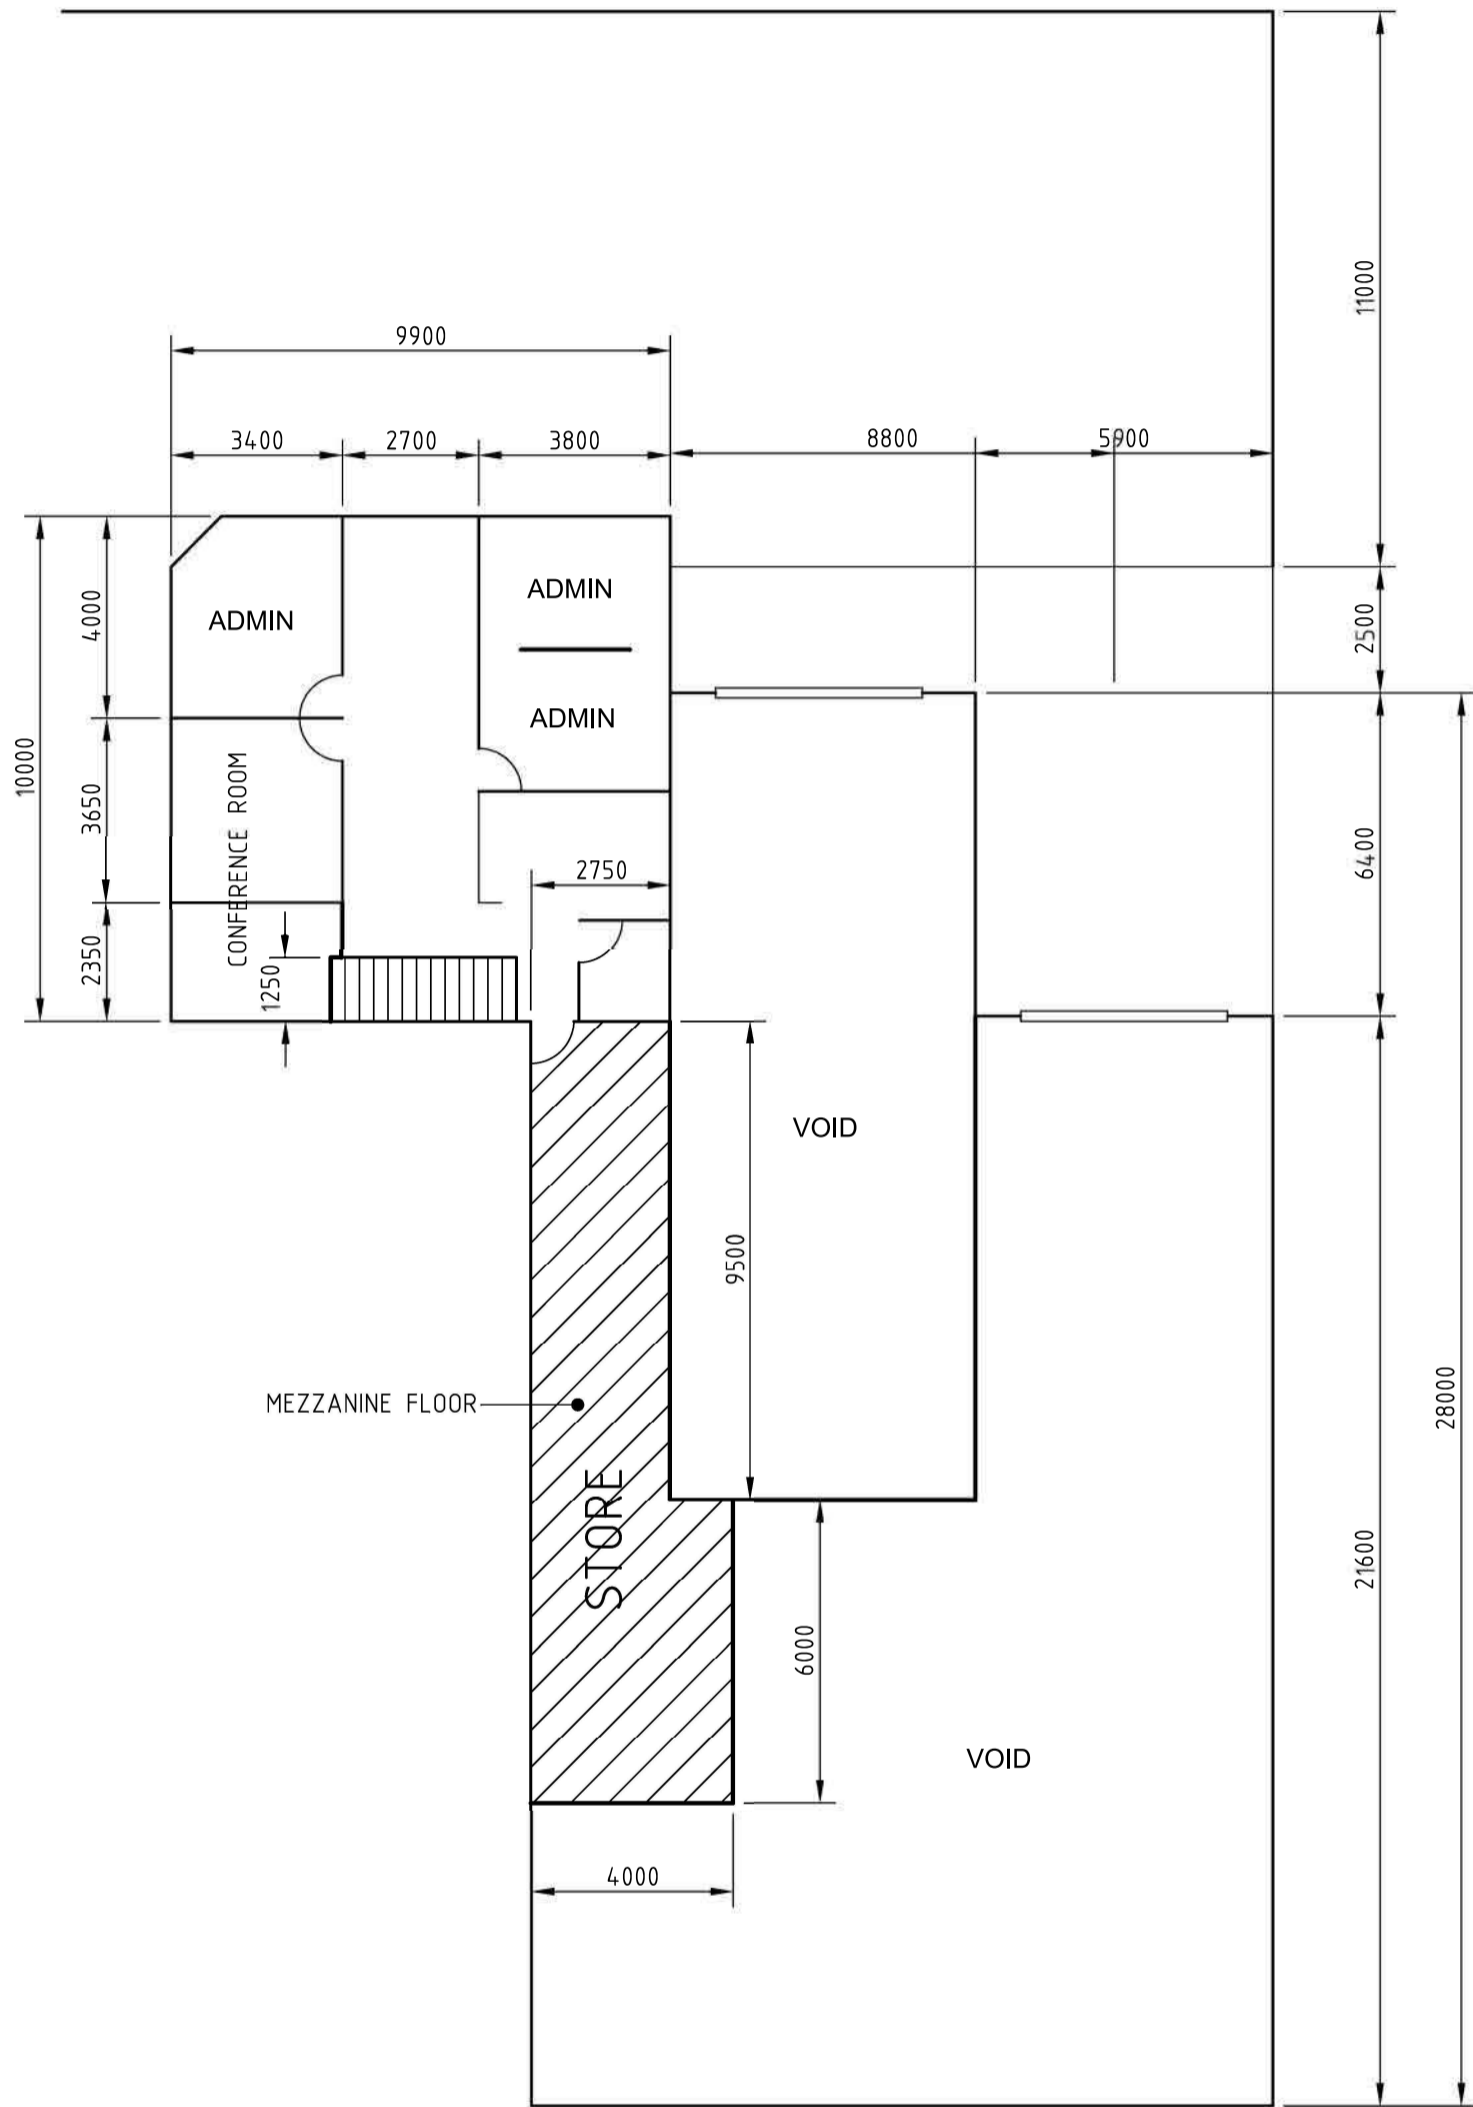

FIRST FLOOR

 				 ALL DIMENSIONS IN MILLIMETRES UNLESS OTHERWISE NOTED	3/27 KINGTEL PLACE GEEBUNG		SCALE 1:150	DRAWING TITLE FIRST FLOOR PLAN		
					PROJECT NO. -	CLIENT EVERMORE FUNERALS		SHEET 2 OF 2	DRAWING NO. SA0566-S02	REVISION A
A	ORIGINAL ISSUE	AJG								
REVISION	CHANGE	DRN	CKD	O.K.	DATE					