

**BCC DS
RECEIVED
06-MAY-2026
APPLICATION REF
A007017367**



EXISTING LEVEL
PROPOSED LEVEL

RPD
LOT 12 on RP227296
Parish of BULIMBA
County of STANLEY



VAN RIET ARCHITECTS PTY LTD
UNIT 7, 97 CASTLEMAINE STREET
MILTON QLD 4064 PH: (07) 368 3227

PROJECT
PROPOSED INDUSTRIAL UNITS
at SECAM ST. MANSFIELD
for MINGLEDEEN Pty Ltd
and MASTERMONT Pty Ltd


SITE PLAN
SCALE 1:100 DATE OCT 91
DRAWN JSS CHECKED
DRAWING NUMBER 9107-136 WD.1
SHEET OF FILE

A.C.N. 011 032 974
This drawing is subject to copyright
and shall not be used or copied in part
or whole without permission from
Van Riet Architects Pty Ltd.

ARBITRARY DATUM
RL 10.000

SITE PLAN 1:100

BCC DS
RECEIVED
 06-MAY-2026
APPLICATION REF
 A007017367

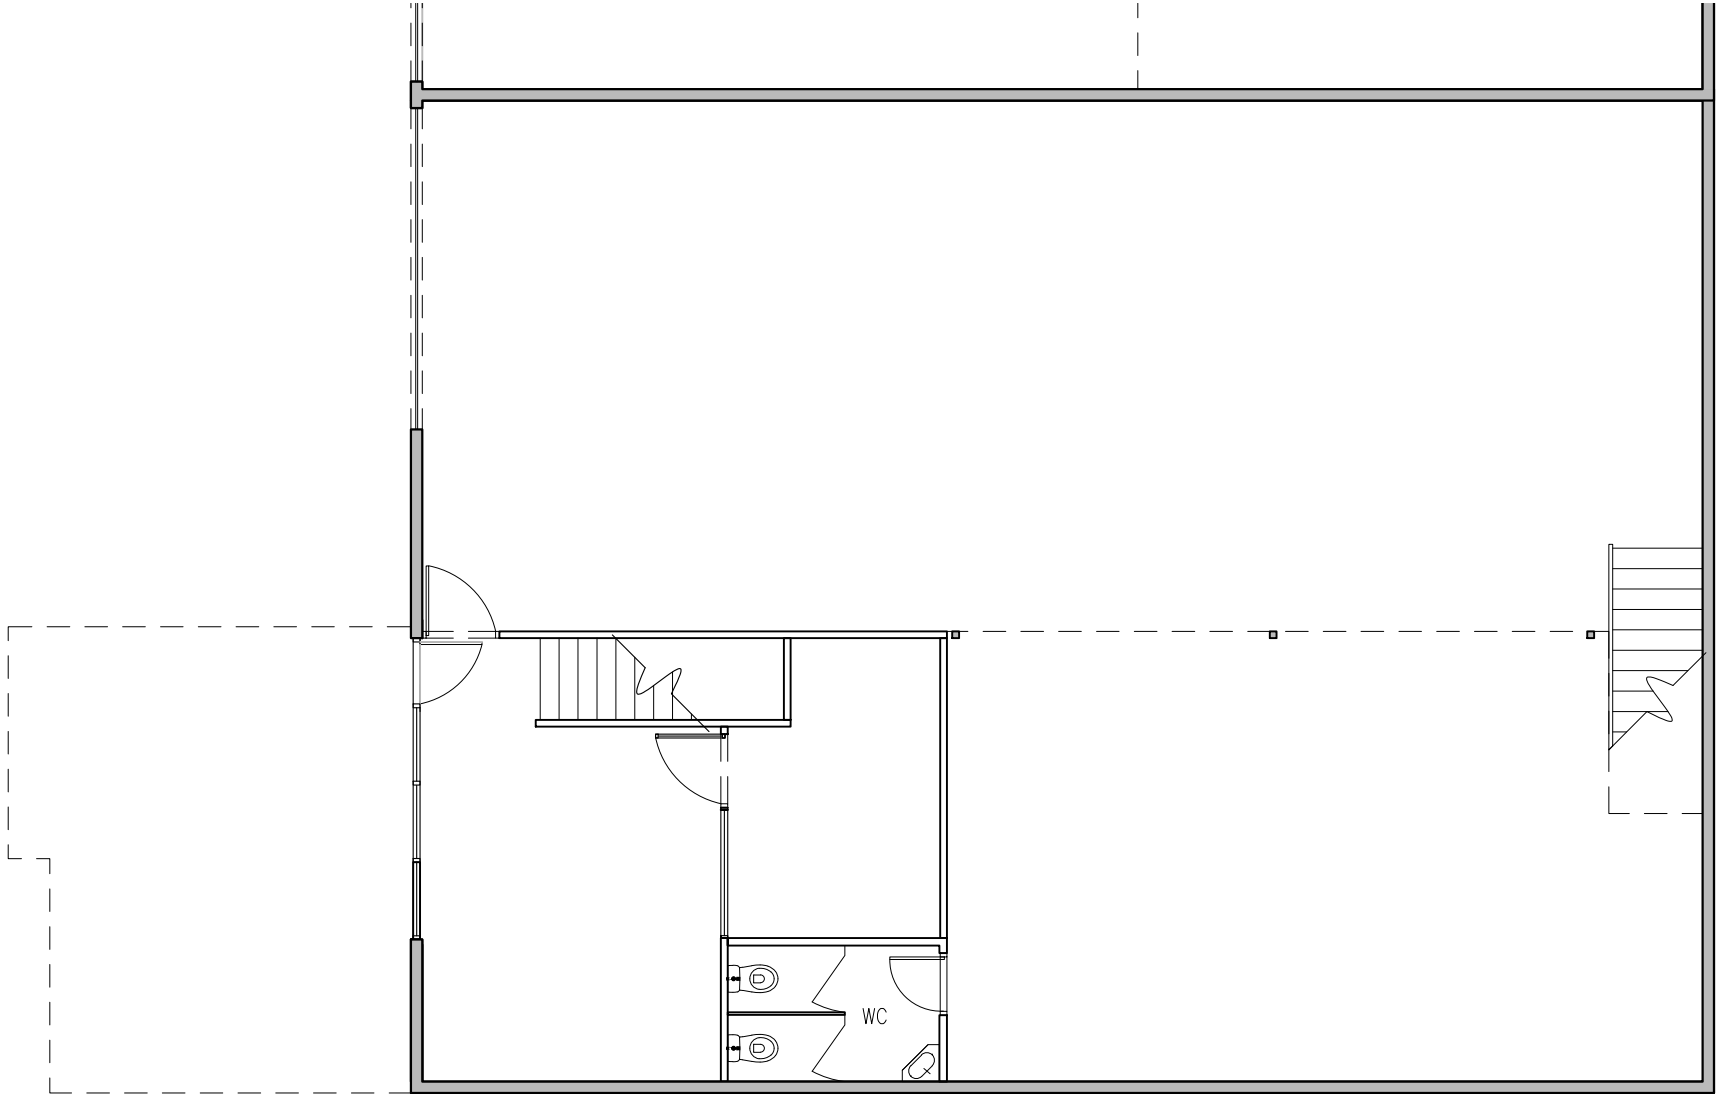


Project
BOSS AIR EXPANSION
UNIT 3, 81 SECAM ST
MANSFIELD

Title
FLOOR PLAN
LOWER LEVEL PLAN

Issue	18.02.20 FOR REVIEW	A B C
	01.07.25 FOR APPROVAL	
	02.07.25 FOR APPROVAL	

DANIELLA ROWLES DESIGN <small>0419 799 416 www.daniellarowlesdesign.com.au daniella@daniellarowlesdesign.com.au G Floor, Bldg 2, 230 Lutwyche Rd Windsor QLD 4030</small>	Scale	1:100 @ A3		
	Drawn	DR	Job Number	BA
Number	CD-0202		Issue	C

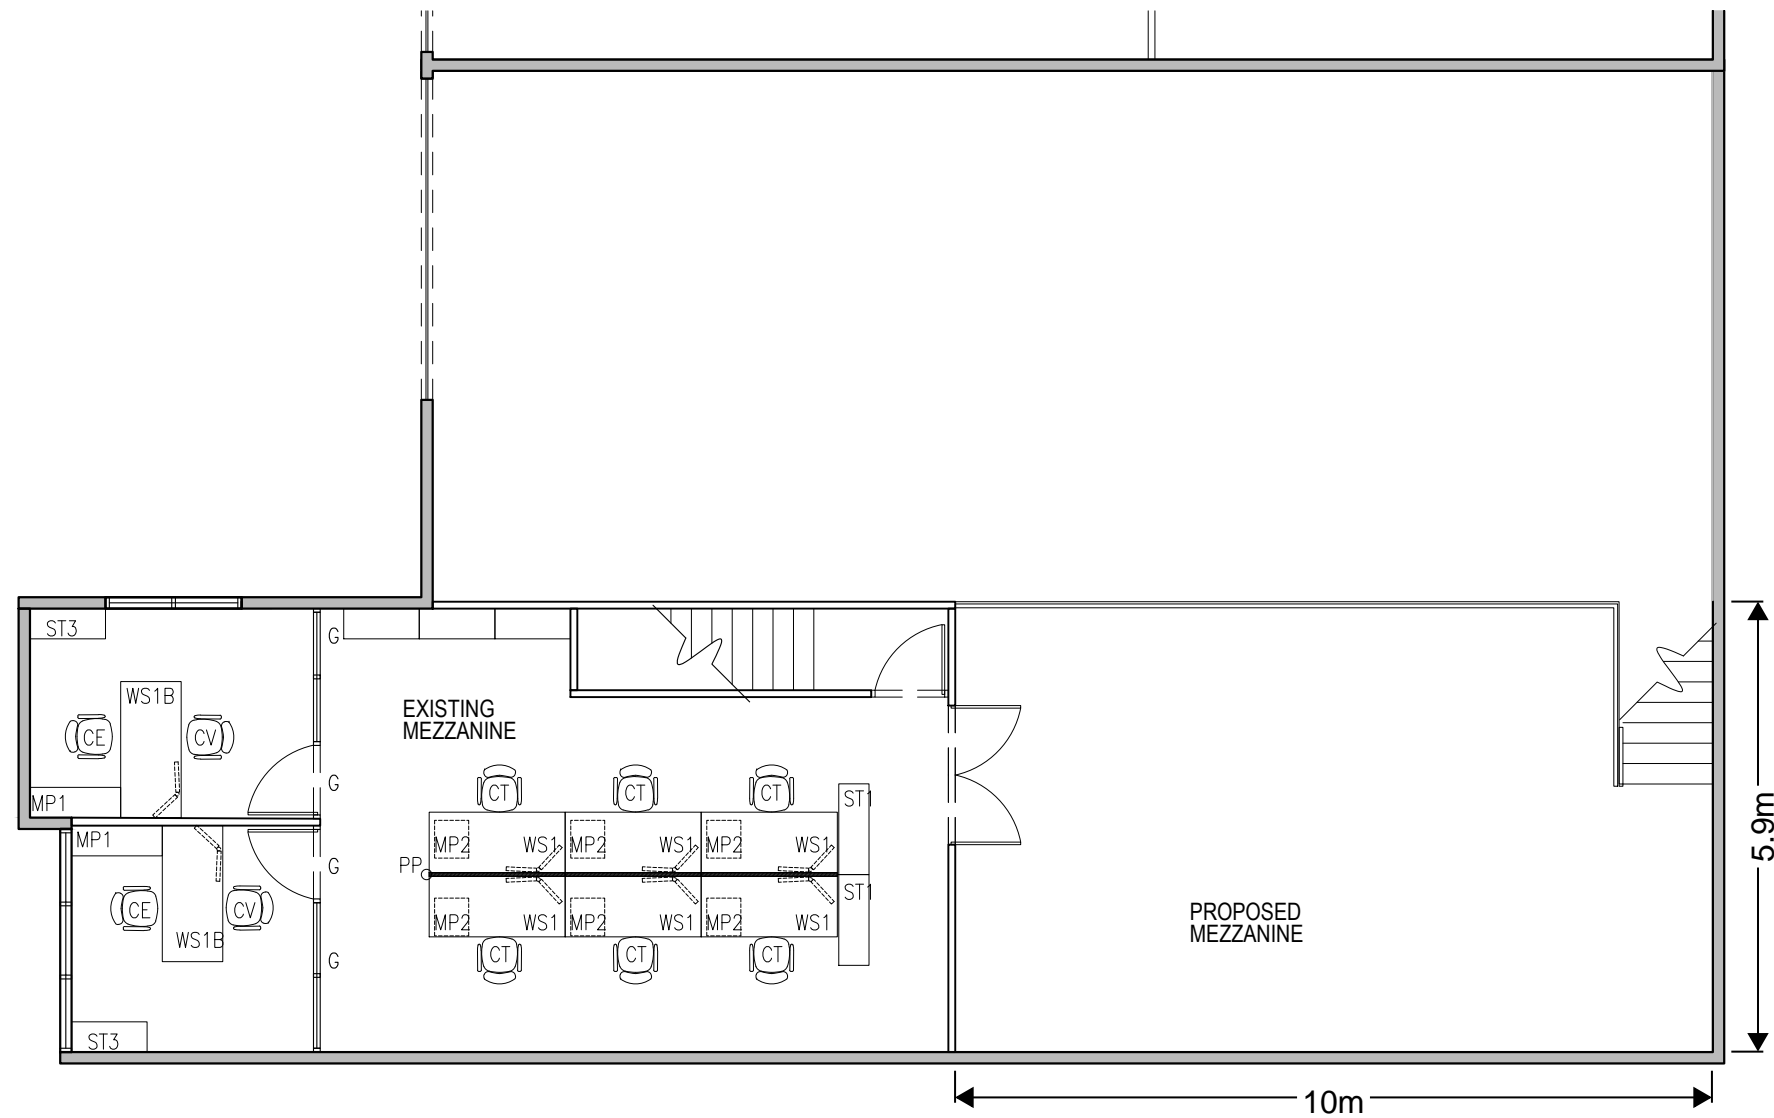

Project
**BOSS AIR EXPANSION
 UNIT 3, 81 SECAM ST
 MANSFIELD**

Title
**FLOOR PLAN
 UPPER LEVEL PLAN**

Issue
 18.02.20 FOR REVIEW
 01.07.25 FOR APPROVAL
 02.07.25 FOR APPROVAL

A
 B
 C

Scale
**DANIELLA
 ROWLES
 DESIGN**
 0419 799 416
 www.daniellarowlesdesign.com.au
 daniella@daniellarowlesdesign.com.au
 G Floor, Bldg 2, 230 Lutwyche Rd
 Windsor QLD 4030

1:100 @ A3

Drawn
DR

Job Number
BA

Number
CD-0203

Issue
C