

1 LEVEL 01

APT TYPES

[Light Blue Box]	2BD
[Medium Blue Box]	2BD +
[Dark Blue Box]	3BD
[Orange Box]	3BDP


WIP

Concepts and information contained in this drawing are copyright and may not be reproduced in whole or part or by any medium, without the written permission of Jackson Teece. Do not scale this drawing, use figured dimensions only. Verify all project dimensions before commencing on-site work or off-site fabrication. Notify Jackson Teece of any discrepancies and seek instructions.

Rev	Description	Issued	Date	Client
P7	DRAFT DA ISSUE	JDP	05/12/25	LEVANDE
1	ISSUE FOR MINOR CHANGE DA	JDP	11/12/25	
2	RESPONSE TO COUNCIL RFI	JDP	15/04/26	
3	RESPONSE TO COUNCIL RFI	JPD	10/06/26	

LEVANDE

BCC DS RECEIVED
11/06/2026
APPLICATION REF
A006935123

 

Project No. 2025073
Project LEVANDE BULIMBA

Drawing FLOOR PLAN - LEVEL 1

Drawing Number DA-101

Revision 3

JACKSON TEECE
Jackson Teece (Queensland) Pty Ltd Trading as
Jackson Teece ABN 87 113 377 012
Nominated Architects
Damian Barker (4465), Daniel Hudson (4261)
brisbane@jacksonteece.com
Brisbane, QLD 4000 Australia
T +61 7 3236 2771
F +61 7 3236 2338

LYTTON ROAD




1 BUILDING A - LEVEL 01

Concepts and information contained in this drawing are copyright and may not be reproduced in whole or part or by any medium, without the written permission of Jackson Teece. Do not scale this drawing, use figured dimensions only. Verify all project dimensions before commencing on-site work or off-site fabrication. Notify Jackson Teece of any discrepancies and seek instructions.

Rev.	Description	Issued	Date
PS	DRAFT DA ISSUE	JDP	05/12/25
1	ISSUE FOR MINOR CHANGE DA	JDP	11/12/25
2	RESPONSE TO COUNCIL RFI	JDP	15/04/26
3	RESPONSE TO COUNCIL RFI	JPD	10/06/26

Client
LEVANDE

BCC DS
RECEIVED
11/06/2026
APPLICATION REF
A006935123

 

Project No.
2025073

Project
LEVANDE BULIMBA


Drawing
FLOOR PLAN - A - LEVEL 1


Drawing Number
DA-121

Revision
3

JACKSON TEECE
Jackson Teece (Queensland) Pty Ltd Trading as
Jackson Teece ABN 87 113 377 012
Nominated Architects
Damian Barker (4465), Daniel Hudson (4261)
brisbane@jacksonteece.com

Brisbane
Level 20, 344 Queen Street,
Brisbane, QLD 4000 Australia
T +61 7 3238 2771
F +61 7 3236 2338

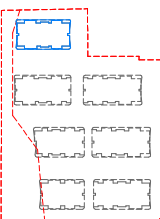

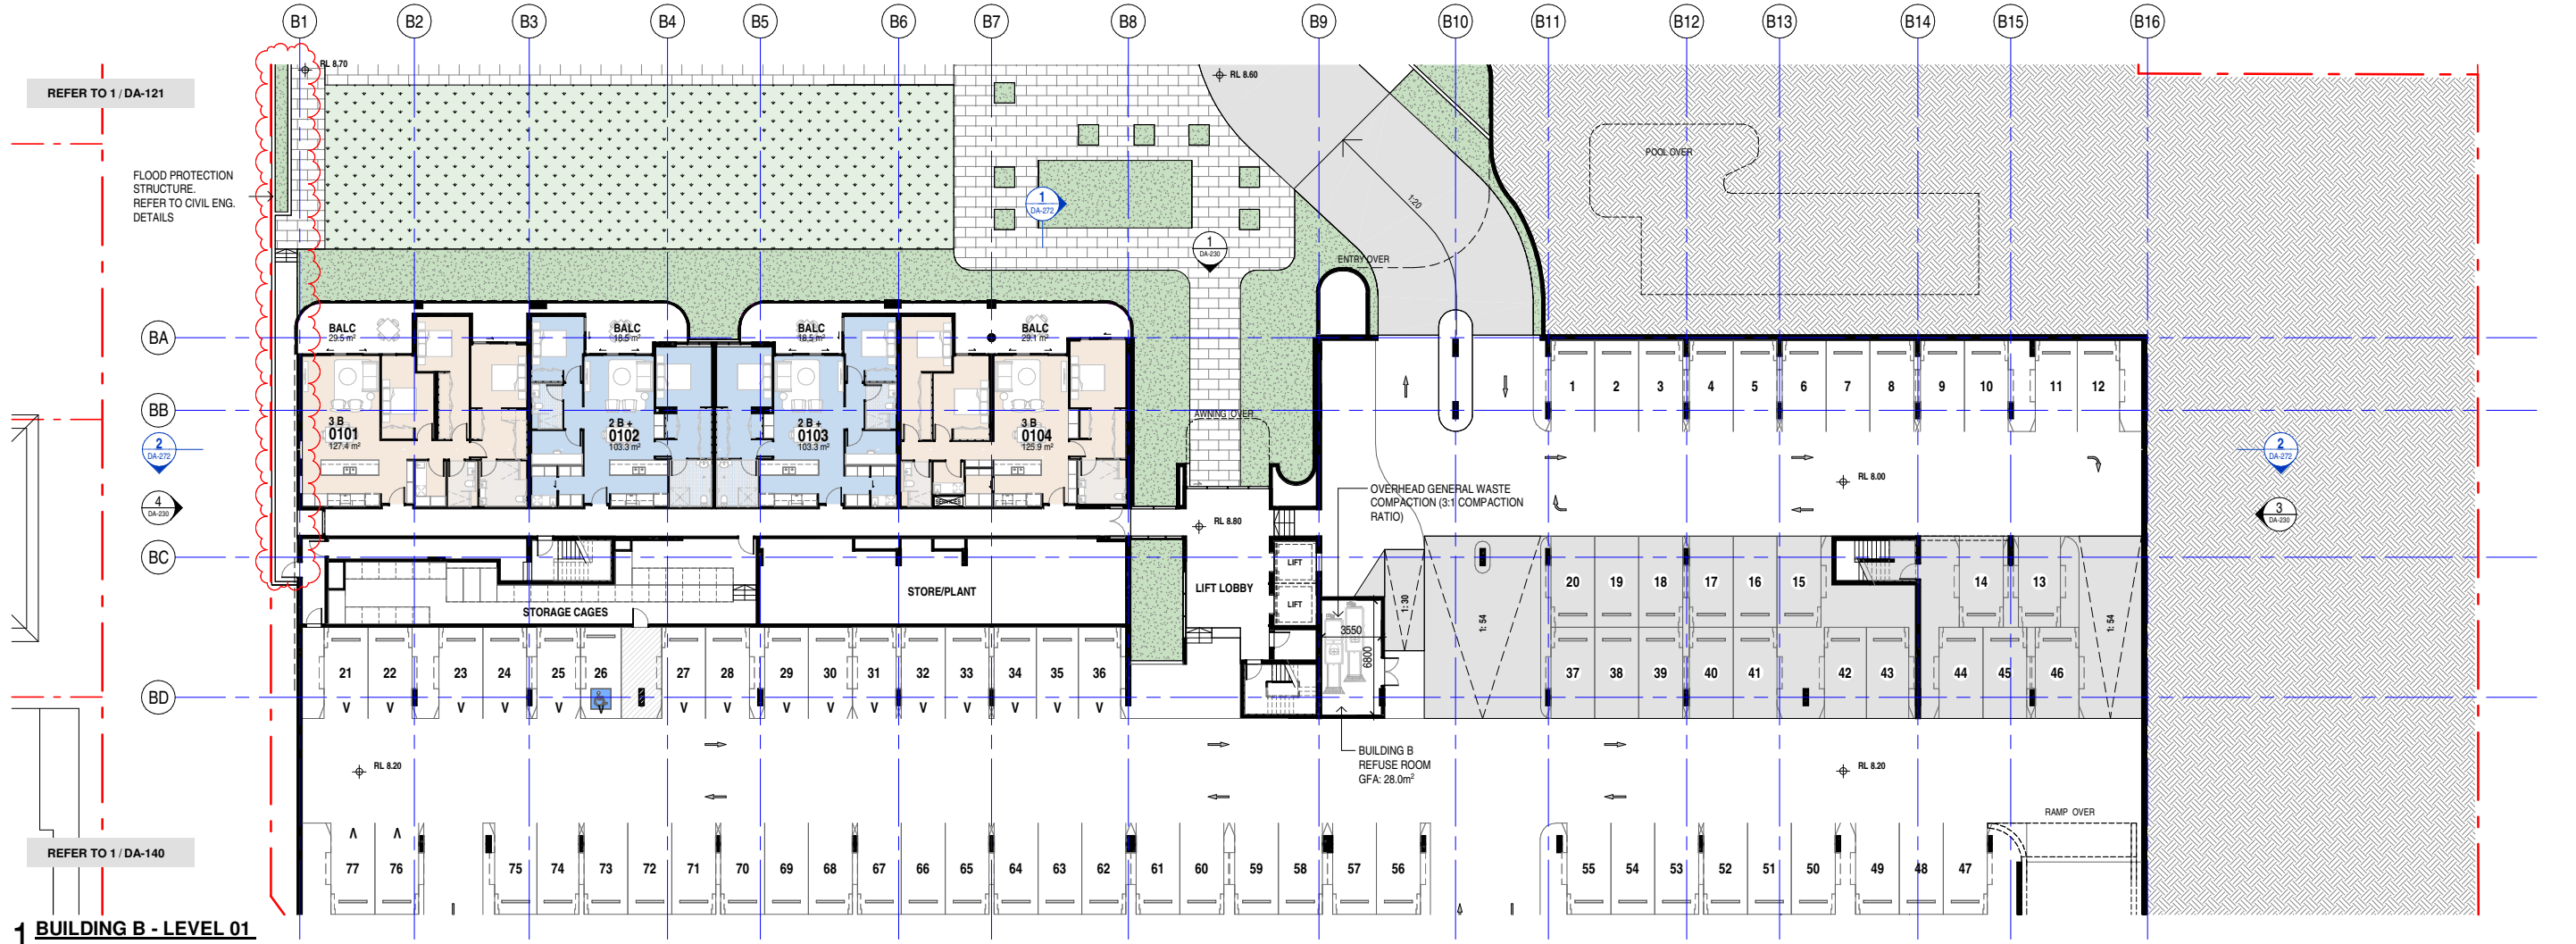

1 BUILDING B - LEVEL 01

1:16


Concepts and information contained in this drawing are copyright and may not be reproduced in whole or part or by any means, without the written permission of Jackson Teece. Do not scale this drawing, use figured dimensions only. Verify all project dimensions before commencing on-site work or off-site fabrication. Notify Jackson Teece of any discrepancies and seek instructions.

Plot Date: 10/06/2026 2:41:52 PM

Rev.	Description	Issued	Date
PS	DRAFT DA ISSUE	JDP	05/12/25
1	ISSUE FOR MINOR CHANGE DA	JDP	11/12/25
2	RESPONSE TO COUNCIL RFI	JDP	15/04/26
3	RESPONSE TO COUNCIL RFI	JPD	10/06/26

Client
LEVANDE

BCC DS
RECEIVED
11/06/2026
APPLICATION REF
A006935123

 


Project No. **2025073**
Project **LEVANDE BULIMBA**


Drawing **FLOOR PLAN - B - LEVEL 1**
Drawing Number **DA-130**

Revision **3**


JACKSON TEECE
Jackson Teece (Queensland) Pty Ltd Trading as
Jackson Teece ABN 87 113 377 012
Nominated Architects
Damian Barker (4465), Daniel Hudson (4261)
brisbane@jacksonteece.com

Brisbane
Level 20, 344 Queen Street,
Brisbane, QLD 4000 Australia
T +61 7 3238 2771
F +61 7 3236 2338

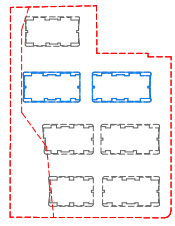


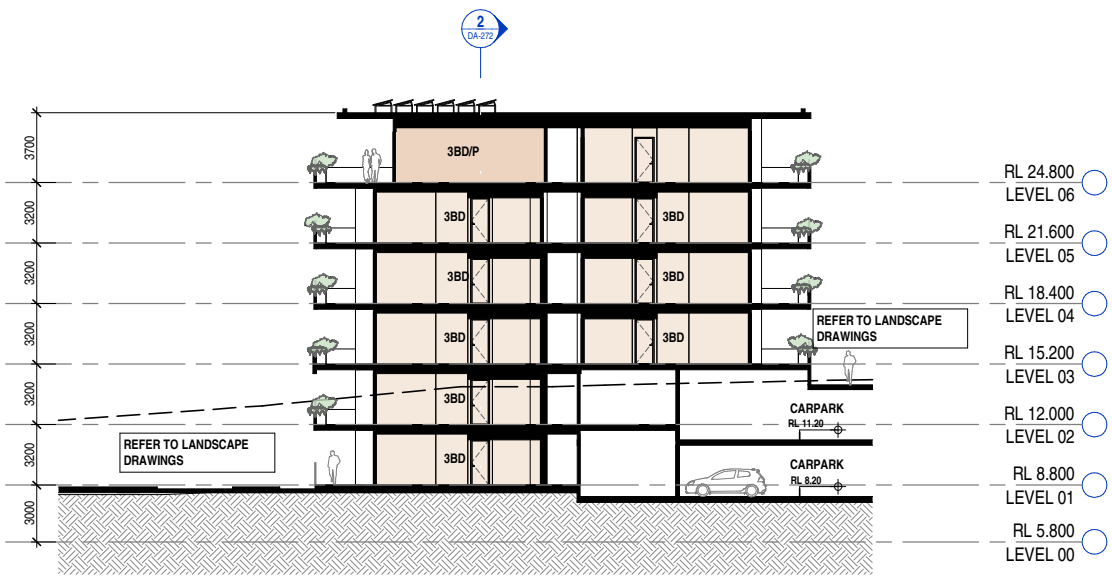

1 BUILDING B - SECTION AA

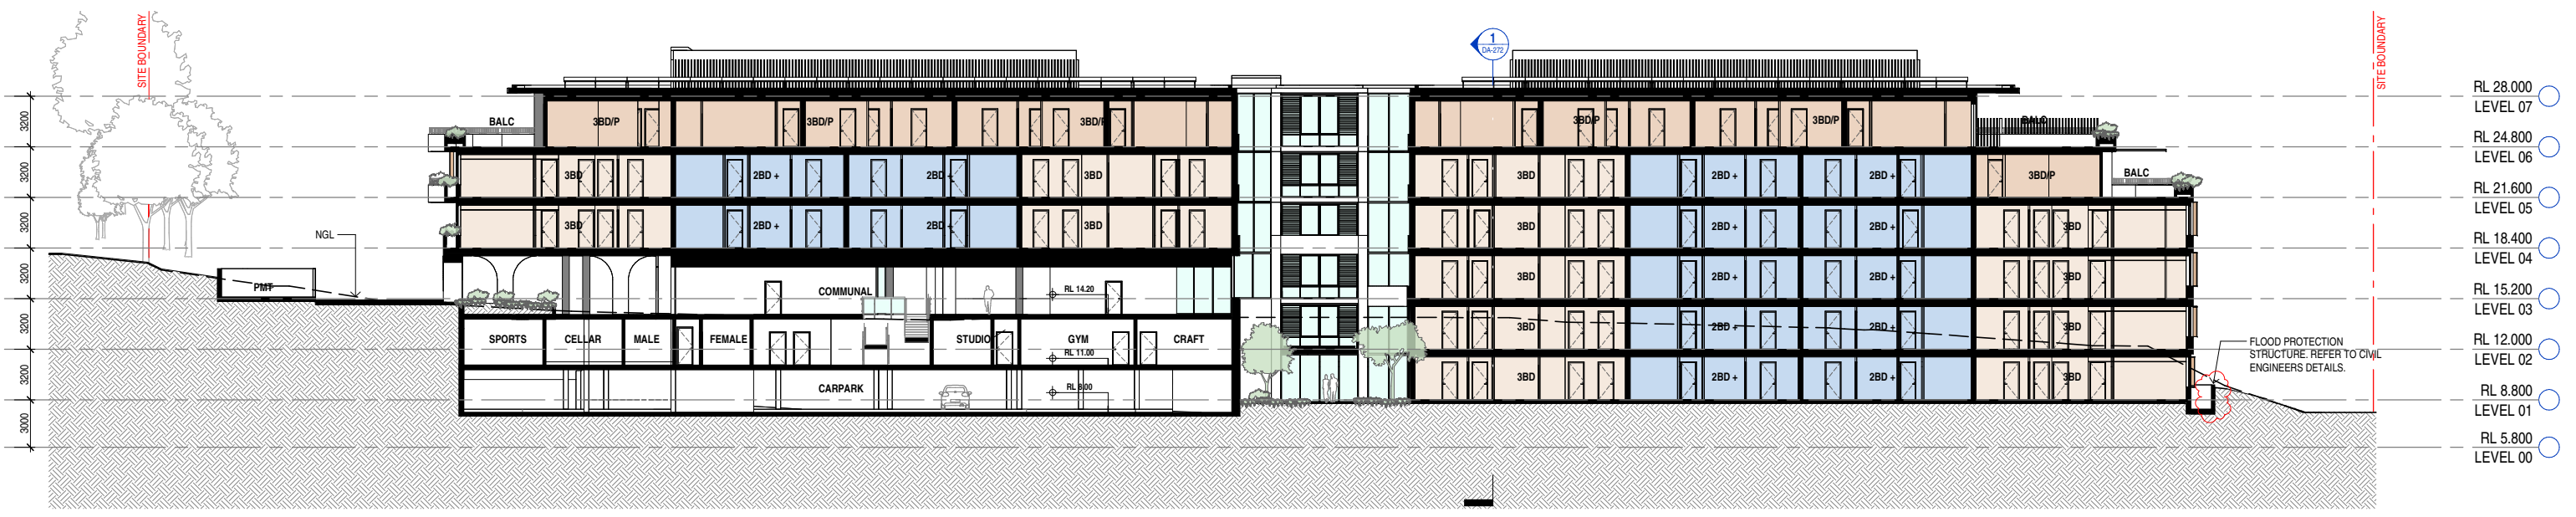

2 BUILDING B - SECTION BB

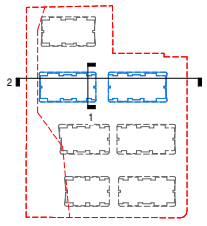


Concepts and information contained in this drawing are copyright and may not be reproduced in whole or part or by any medium, without the written permission of Jackson Teece. Do not scale this drawing, use figured dimensions only. Verify all project dimensions before commencing on-site work or off-site fabrication. Notify Jackson Teece of any discrepancies and seek instructions.

Plot Date: 10/06/2026 2:41:59 PM

Rev.	Description	Issued	Date
PS	DRAFT DA ISSUE	JDP	05/12/25
1	ISSUE FOR MINOR CHANGE DA	JDP	11/12/25
2	RESPONSE TO COUNCIL RFI	JDP	15/04/26
3	RESPONSE TO COUNCIL RFI	JPD	10/06/26

Client
LEVANDE

BCC DS RECEIVED
11/06/2026
APPLICATION REF
A006935123

 

Project No. 2025073
Project LEVANDE BULIMBA

Drawing BUILDING B - SECTIONS
Drawing Number DA-272

Revision 3

JACKSON TEECE
Jackson Teece (Queensland) Pty Ltd Trading as
Jackson Teece ABN 87 113 377 012
Nominated Architects
Damian Barker (4465), Daniel Hudson (4261)
brisbane@jacksonteece.com
Brisbane, QLD 4000 Australia
T +61 7 3236 2771
F +61 7 3236 2338