


BCC DS
RECEIVED
13-AUG-2026
APPLICATION REF
A007090452

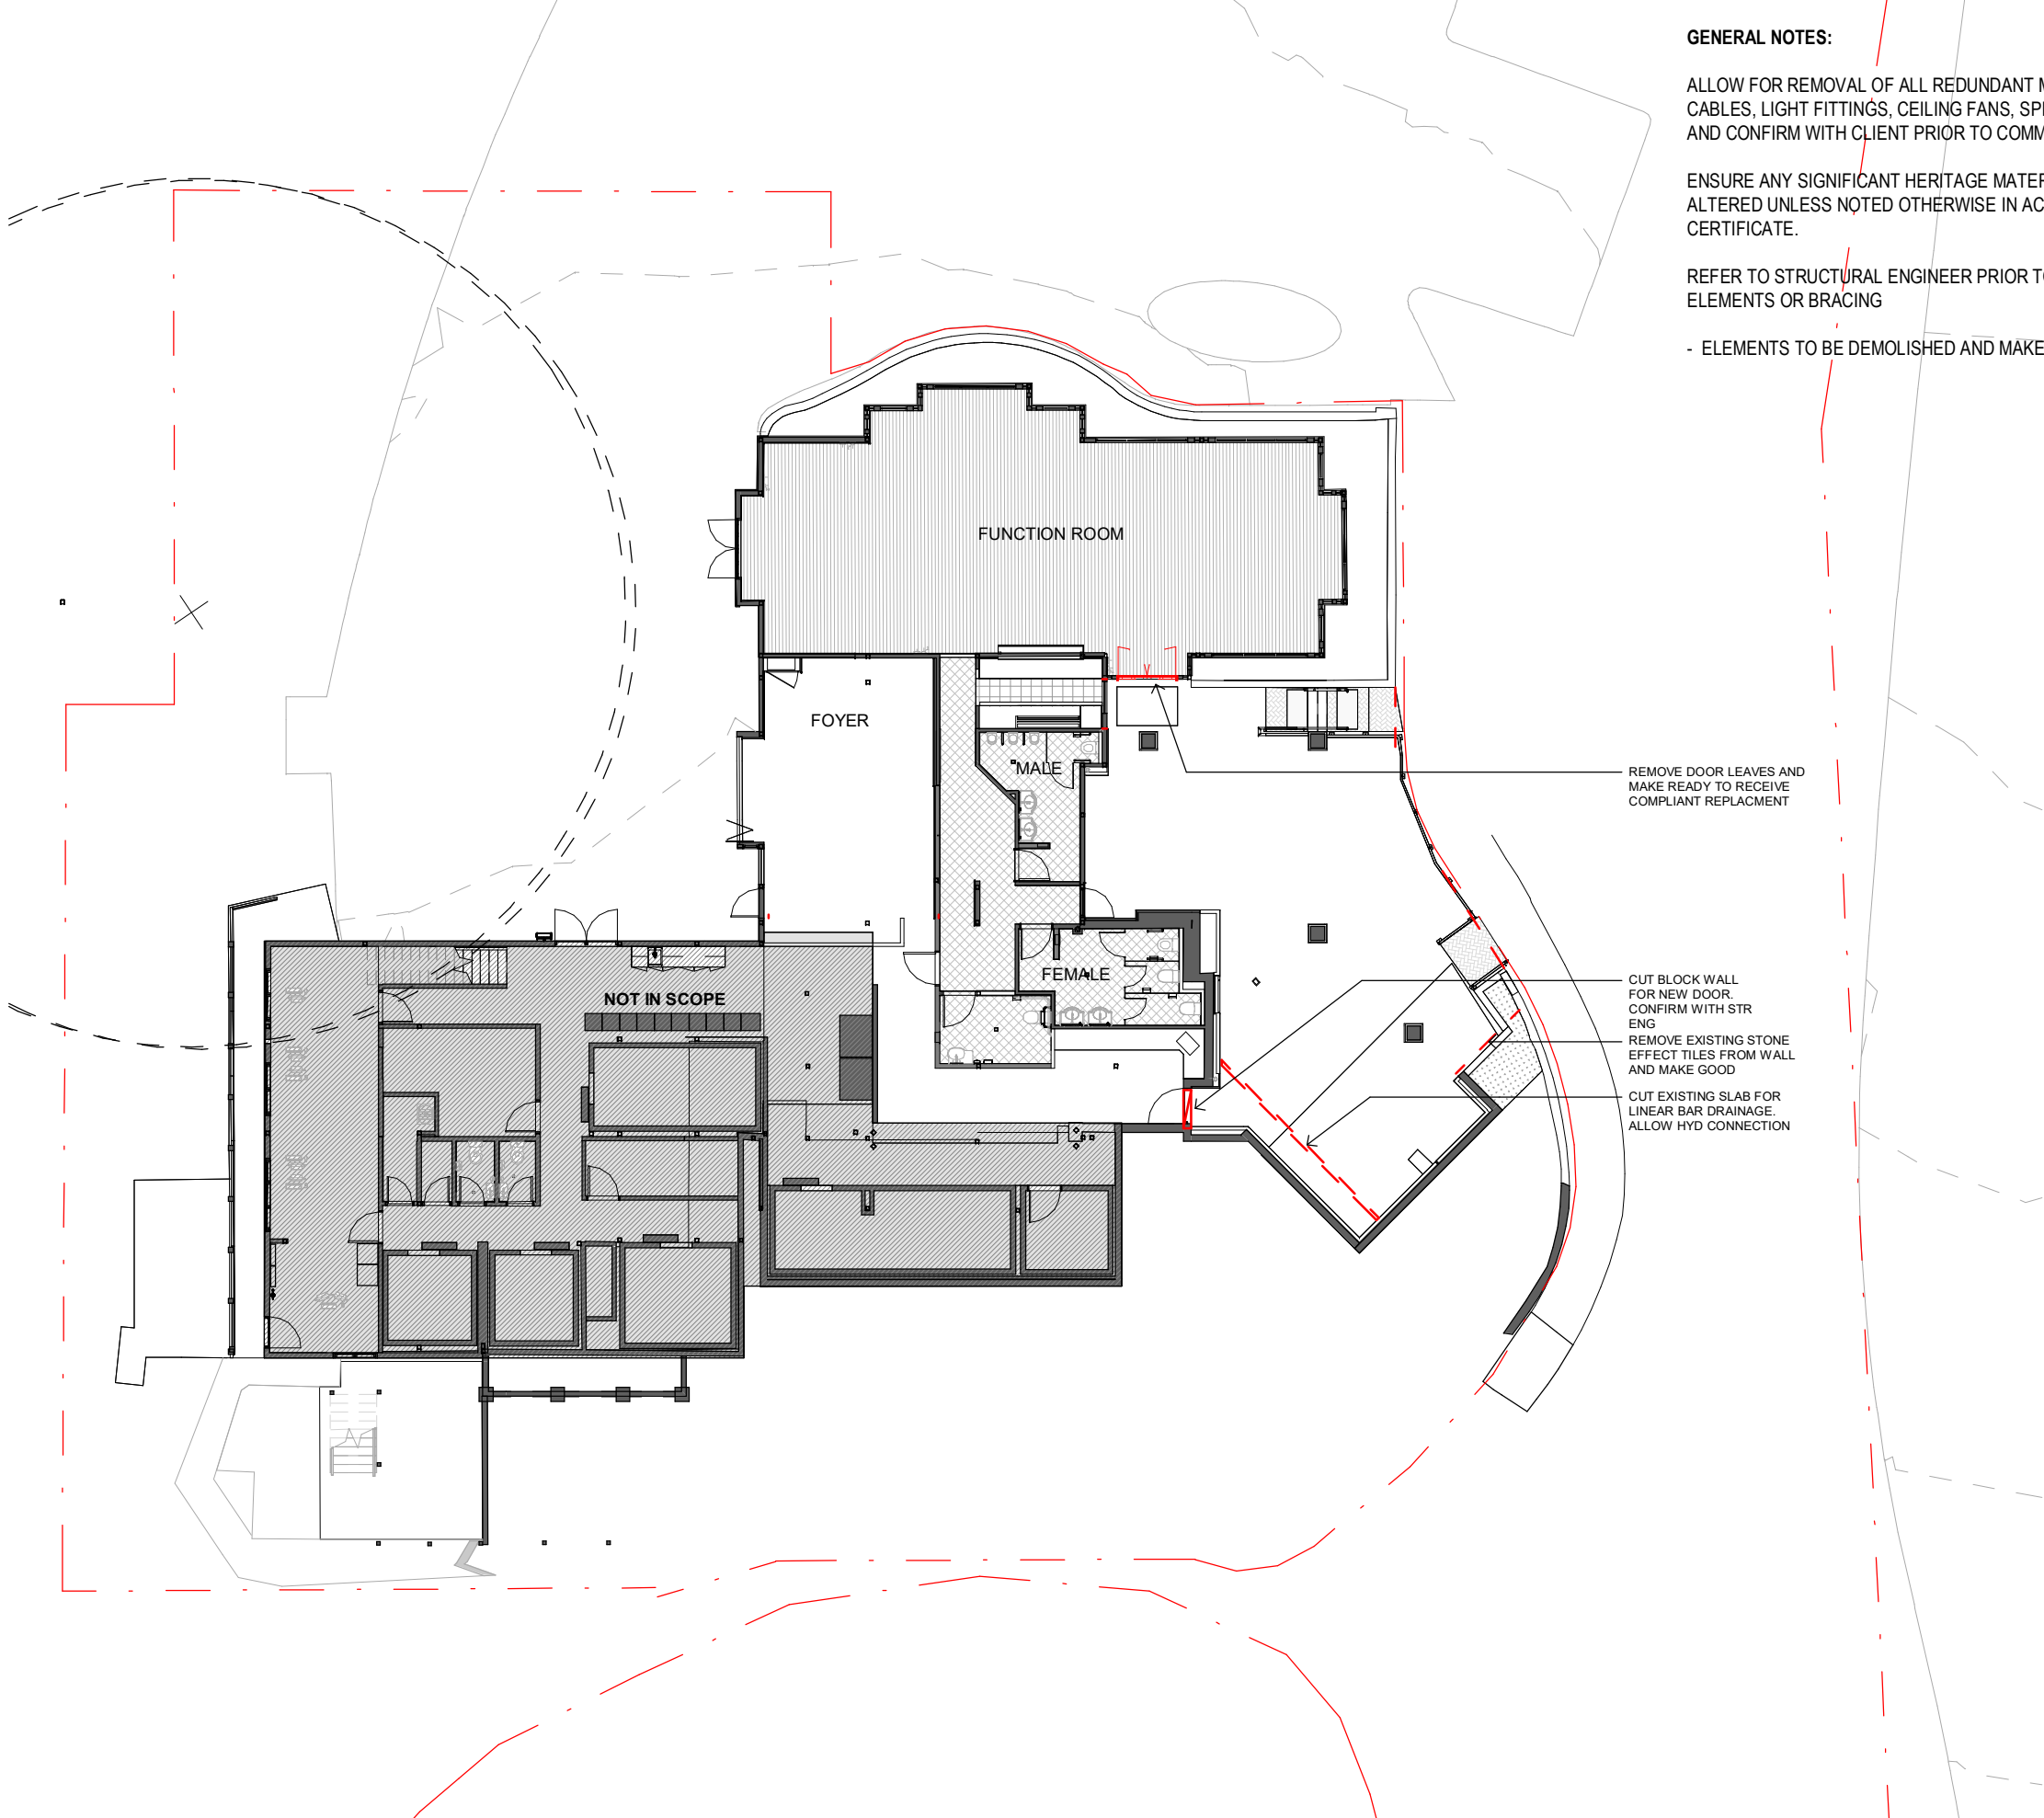

GENERAL NOTES:

ALLOW FOR REMOVAL OF ALL REDUNDANT MECHANICAL SERVICES, ELECTRICAL CABLES, LIGHT FITTINGS, CEILING FANS, SPRINKLERS AND HYDRAULIC SERVICES AND CONFIRM WITH CLIENT PRIOR TO COMMENCING WORK.

ENSURE ANY SIGNIFICANT HERITAGE MATERIALS ARE NOT DAMAGED OR ALTERED UNLESS NOTED OTHERWISE IN ACCORDANCE WITH EXCEPTION CERTIFICATE.

REFER TO STRUCTURAL ENGINEER PRIOR TO ANY ALTERATIONS TO STRUCTURAL ELEMENTS OR BRACING

- ELEMENTS TO BE DEMOLISHED AND MAKE GOOD (FLOOR FINISHES AND DOORS) 



HOGG & LAMB
ABN 21 611 959 374
181 Robertson St New Farm Q 4005
M. 0417 791 825
M. 0409 895 953


NOTES

Used figured dimensions, DO NOT SCALE
Check all dimensions on site prior to commencement of work.
The Design, Drawings, Specifications and Schedules and copyright thereof are the property of Hogg & Lamb and must not be used, retained or copied without the written authority of Hogg & Lamb.

REV	DATE	NOTES
5	26.03.13	ISSUE FOR COMMENT
6	26.03.18	FOR APPROVAL
7	26.04.09	DA MINOR AMENDMENT

CLIENT / PROJECT
Mantle Group
Stage 1B
1012 Samuel Griffith Drive, Mt Coot-tha

DRAWING NAME
DEMOLITION - GF
Minor Amendment

 SCALE
1 : 200
 @A3

JOB NUMBER
159
DATE
10 26.04.09

DRAWING #
A -1B-051
REVISION
7

PLANS AND DOCUMENTS
referred to in the
DEVELOPMENT APPROVAL

Issued: 06/06/2024

Minor change: 12/12/2024

BCC DS
RECEIVED
13-AUG-2026

APPLICATION REF
A007090452



Stage 1A Kiosk fit out works

Stage 1B Café fit out works

BCC DS
LODGED
03-OCT-2024

APPLICATION REF
A006627950



HOGG & LAMB
ABN 21 611 959 374
181 Robertson St New Farm Q 4005
M. 0417 791 825
M. 0409 895 953

NOTES
Used figured dimensions, DO NOT SCALE
Check all dimensions on site prior to commencement of work.
The Design, Drawings, Specifications and Schedules and copyright
thereof are the property of Hogg & Lamb and must not be used,
retained or copied without the written authority of Hogg & Lamb.

REV	DATE	NOTES
3	23-11-07	DA RFI
4	23-11-09	DA RFI
5	24-01-24	DA RFI
6	24-07-25	DA MINOR CHANGE

CLIENT / PROJECT
Mantle Group
Cafe and Renovations
1012 Samuel Griffith
Drive, Mt Coot-tha

DRAWING NAME
Staging Plan

SCALE
1 : 500


@A3



JOB NUMBER
159
DATE
24-07-25

DRAWING #
DA-005
REVISION
6

BCC DS
RECEIVED
13-AUG-2026
APPLICATION REF
A007090452

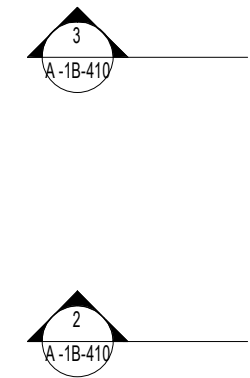

HOGG & LAMB
ABN 21 611 959 374
181 Robertson St New Farm Q 4005
M. 0417 791 825
M. 0409 895 953

NOTES
Used figured dimensions, DO NOT SCALE
Check all dimensions on site prior to commencement of work.
The Design, Drawings, Specifications and Schedules and copyright thereof are the property of Hogg & Lamb and must not be used, retained or copied without the written authority of Hogg & Lamb.

REV	DATE	NOTES
6	25.09.23	FOR INFORMATION
7	26.02.25	FOR INFORMATION
8	26.03.18	FOR APPROVAL
9	26.04.09	DA MINOR AMENDMENT

CLIENT / PROJECT
Mantle Group
Stage 1B
1012 Samuel Griffith Drive, Mt Coot-tha

DRAWING NAME
GA PLAN - GROUND
FLOOR - STAGING PLAN

SCALE
1 : 200 @A3
0 1 2 3 4 5

JOB NUMBER
159
DATE
10 26.04.09

DRAWING #
A -1B-200
REVISION
9

**BCC DS
RECEIVED**
13-AUG-2026
APPLICATION REF
A007090452

NEW DOUBLE GPO &
COMMS. FINAL LOCATION
TO BE CONFIRMED BY THE
CLIENT

NEW TIMBER FRAME /
TIMBER PANEL DOOR.
HARDWARE TO BE
BRASS FINISH

EXISTING
SWITCHBOARD

NEW JOINERY DOOR
FLUSH WITH WALL

PATCH AND PAINT
(PBD-01) EXISTING
WALL

RELOCATE INSIDE WALL
ANY FITTINGS AND
PREPARE AND PATCH JOINS
FOR PAINTING (PNT-01)

PATCH TOP OF WALL WITH
WEATHERBOARD CLADDING
TO MATCH EXISTING.

NEW TIMBER FRAME BI-
FOLD GLASS DOOR WITH
NEW HARDWARE - BRASS
FINISH

REMOVE EXISTING
COLUMNS (PENDING STR
ENG FEEDBACK)

FOYER BAR TO MATCH
BAR UPSTAIRS

NEW TIMBER FRAME GLASS
DOOR WITH NEW
HARDWARE - BRASS FINISH

FUNCTION ROOM

CAPACITY NOT TO
EXCEED 90 PAX

FOYER

**FUNCTION ROOM
OUTSIDE BAR**

NOT IN SCOPE



HOGG & LAMB

ABN 21 611 959 374
181 Robertson St New Farm Q 4005
M. 0417 791 825
M. 0409 895 953

NOTES

Used figured dimensions, DO NOT SCALE
Check all dimensions on site prior to commencement of work.
The Design, Drawings, Specifications and Schedules and copyright
thereof are the property of Hogg & Lamb and must not be used,
retained or copied without the written authority of Hogg & Lamb.

REV	DATE	NOTES
7	26.02.25	FOR INFORMATION
8	26.03.13	ISSUE FOR COMMENT
9	26.04.09	D/L LOCATION AMENDED
10	26.04.09	DA MINOR AMENDMENT

CLIENT / PROJECT
Mantle Group
Stage 1B
1012 Samuel Griffith
Drive, Mt Coot-tha

DRAWING NAME
GROUND FLOOR PLAN -
PART 1 Minor Amendment

SCALE
1 : 100 @A3
0 1 2 2.5

JOB NUMBER
159
DATE
5 26.04.09

DRAWING #
A -1B-212
REVISION
10

BCC DS
RECEIVED
13-AUG-2026
APPLICATION REF
A007090452

RECESSED MOTORISED
PROJECTOR SCREEN

RECESSED IN-CEILING
MOTORISED PROJECTOR
WITH SHORT THROW

MECHANIC PLENUM.
AWAITING MECH ENG
SERVICES
INFORMATION

REMOVE EXISTING AC OUTLET. PROVIDE
EXTRA SUPPORT FOR PENDENT LIGHT.
PATCH CEILING

EXISTING
TRACKS

- REMOVE ALL LIGHT FITTINGS AND
EXPOSED CONDUITS ON ALL EXISTING
CEILINGS AND MAKE GOOD
- PREPARE SURFACE FOR NEW PAINT
- RETAIN AND PROTECT EXISTING MECH
OUTLETS AND FIRE SERVICES
- PAINT EXISTING CEILING (PNT-01)

AWAITING MECHANICAL ENGINEER'S SERVICES
INFORMATION TO CONFIRM WHETHER THE
CEILING REQUIRES REPLACEMENT. IF
REPLACEMENT IS REQUIRED, ALLOW FOR A
PERFORATED ACOUSTIC CEILING — PAINTED
FINISH (PNT-1).

ACOUSTIC CURTAIN &
TRACK

TIMBER STEP
TRANSITION

PATCH AND PAINT
EXISTING CEILING

NOTE:
1. MECHANICAL SERVICES NEEDS TO BE
RETROFITTED
2. ALL SERVICES IN THE INTERNAL FOYER &
FUNCTION ROOM TO BE GREEN (PNT-01) TO
MATCH CEILING
3. ALL SERVICES IN OUTDOOR ROOM TO BE
BLACK

NOT IN SCOPE

SPT-01
4
A-1B-610



HOGG & LAMB
ABN 21 611 959 374
181 Robertson St New Farm Q 4005
M. 0417 791 825
M. 0409 895 953

NOTES
Used figured dimensions, DO NOT SCALE
Check all dimensions on site prior to commencement of work.
The Design, Drawings, Specifications and Schedules and copyright
thereof are the property of Hogg & Lamb and must not be used,
retained or copied without the written authority of Hogg & Lamb.

REV	DATE	NOTES
4	25.09.23	FOR INFORMATION
5	26.02.25	FOR INFORMATION
6	26.04.09	D/L LOCATION AMENDED
7	26.04.09	DA MINOR AMENDMENT

CLIENT / PROJECT
Mantle Group
Stage 1B
1012 Samuel Griffith
Drive, Mt Coot-tha


DRAWING NAME
RCP PLAN - GROUND
FLOOR - PART 1

SCALE
1 : 100 @A3
0 1 2 3 4 5


JOB NUMBER
159
DATE
10 26.04.09

DRAWING #
A -1B-220
REVISION
7

BCC DS
RECEIVED
13-AUG-2026
APPLICATION REF
A007090452

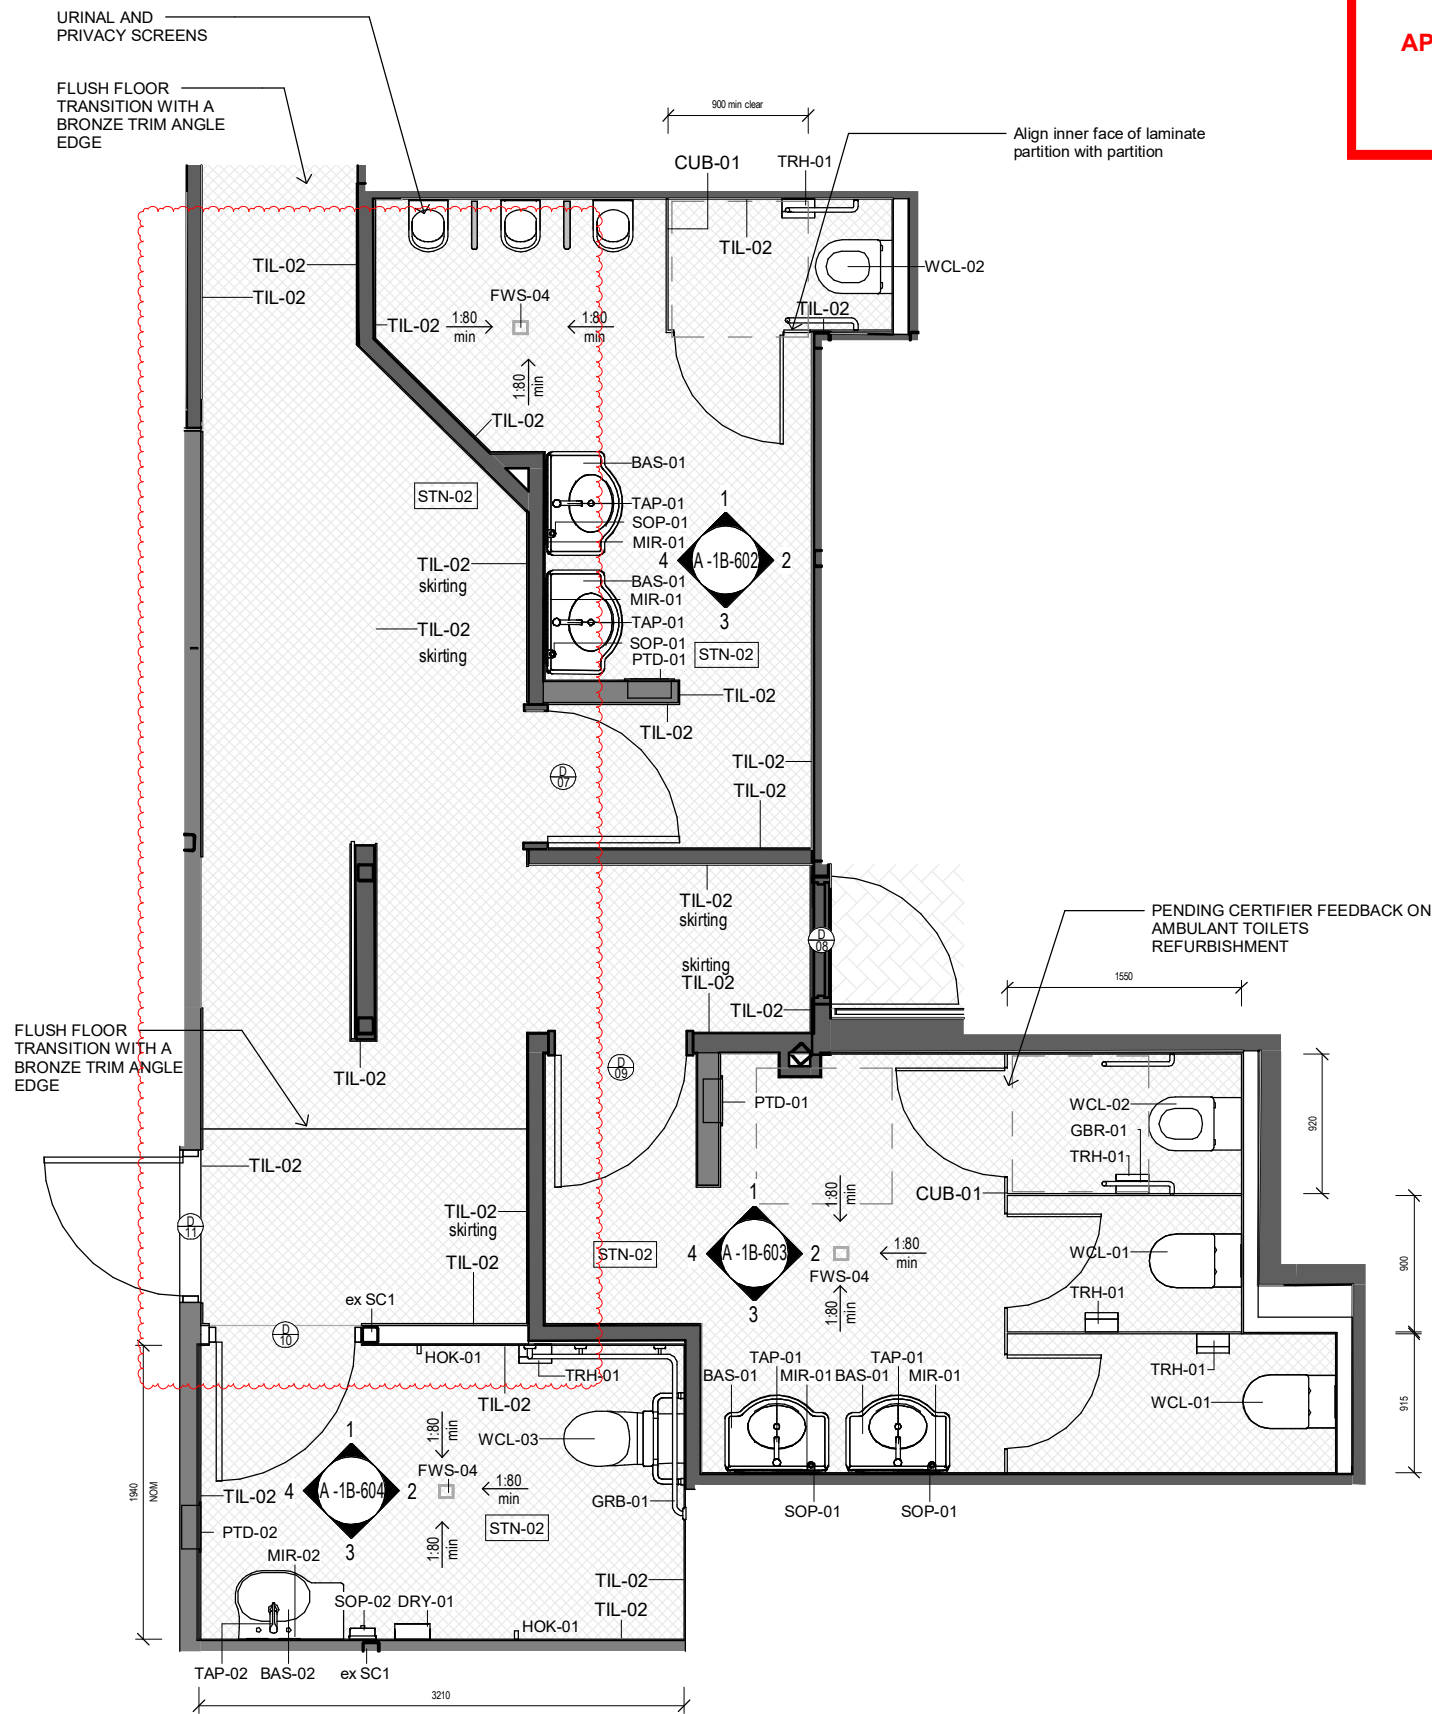

1 STG-1B GF - MALE AMENITIES
1 : 50

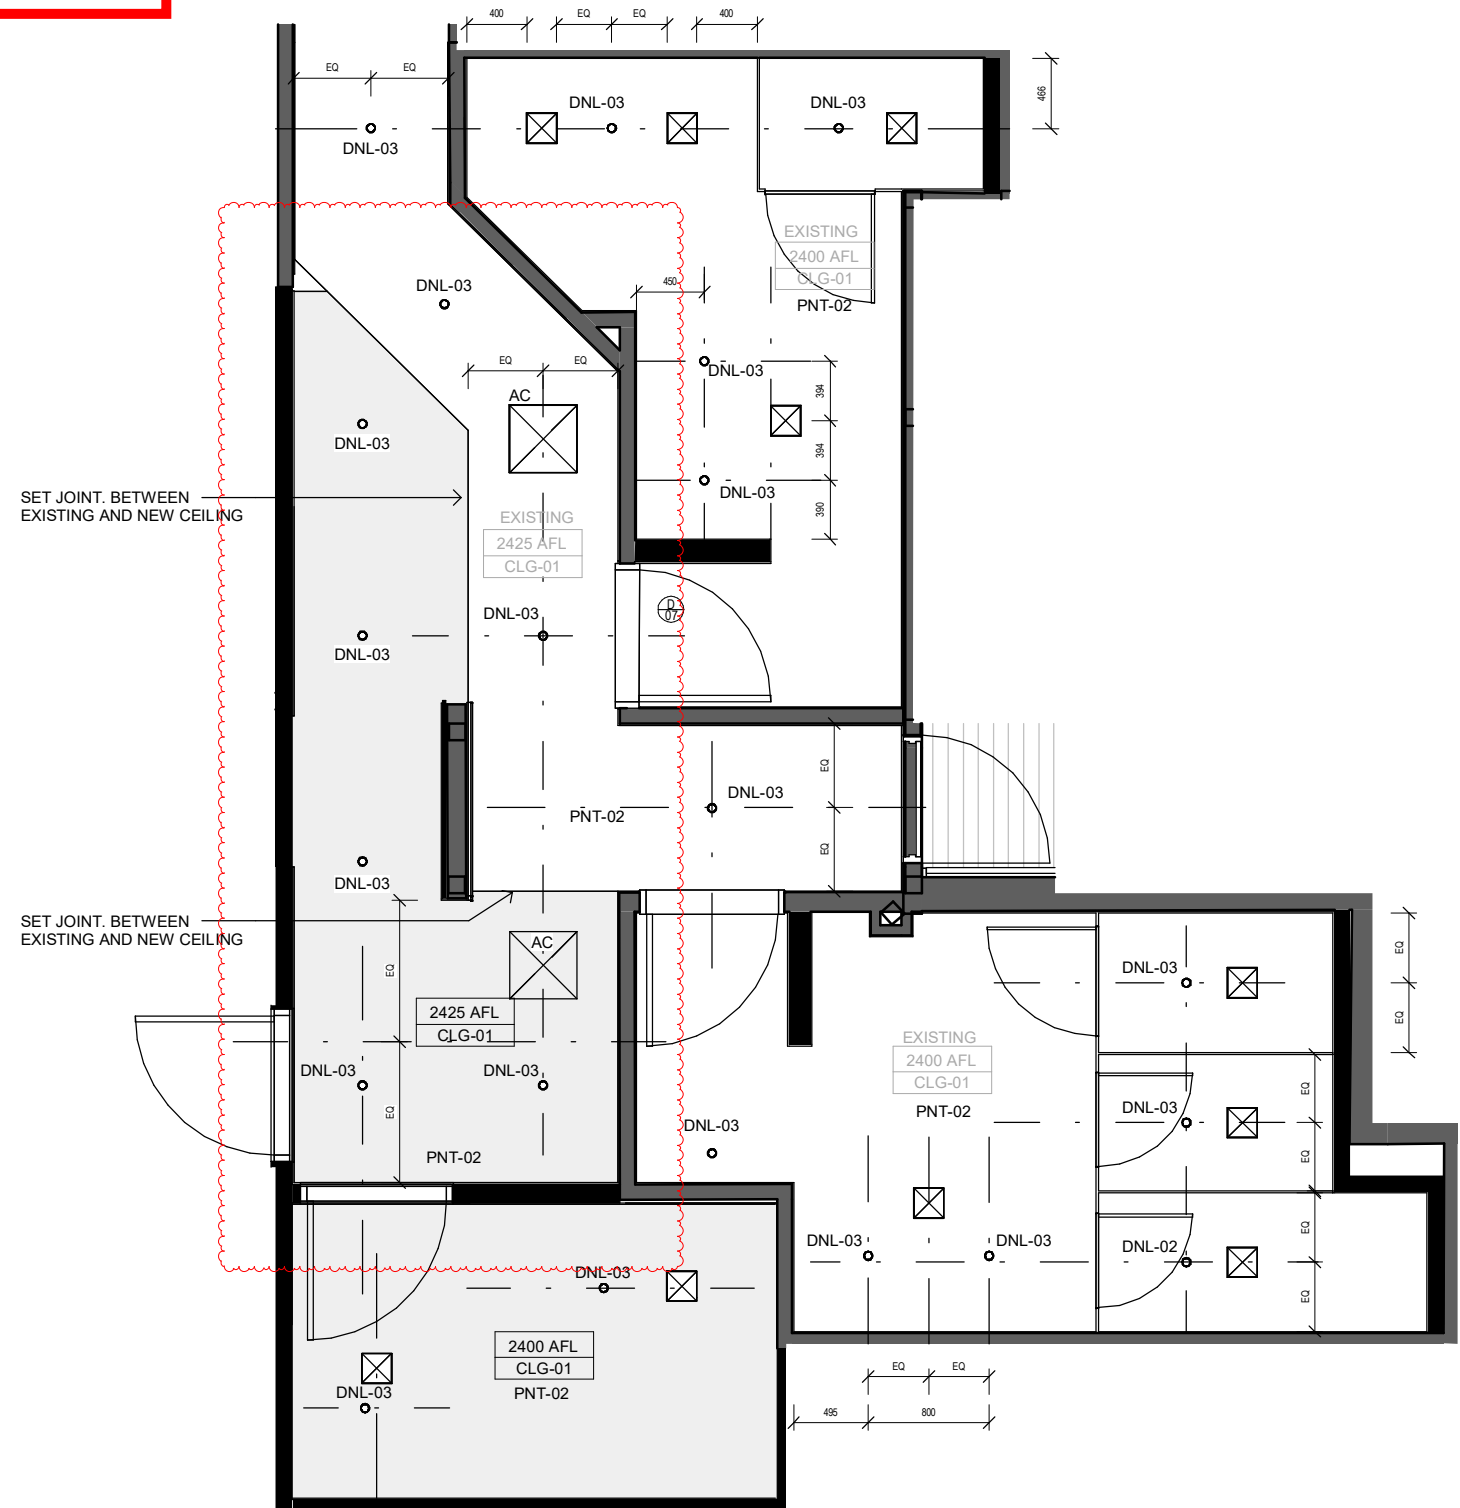

2 STG-1B RCP AMENITIES
1 : 50



HOGG & LAMB
ABN 21 611 959 374
181 Robertson St New Farm Q 4005
M. 0417 791 825
M. 0409 895 953

NOTES
Used figured dimensions, DO NOT SCALE
Check all dimensions on site prior to commencement of work.
The Design, Drawings, Specifications and Schedules and copyright
thereof are the property of Hogg & Lamb and must not be used,
retained or copied without the written authority of Hogg & Lamb.


REV	DATE	NOTES
2	25.06.20	FOR INFORMATION
3	26.03.13	ISSUE FOR COMMENT
4	26.03.18	FOR APPROVAL
5	26.04.09	DA MINOR AMENDMENT

CLIENT / PROJECT
Mantle Group
Stage 1B
1012 Samuel Griffith
Drive, Mt Coot-tha

DRAWING NAME
AMENITIES - GROUND
FLOOR


SCALE
1 : 50
@A3
JOB NUMBER
159
DATE
26.04.09

DRAWING #
A -1B-600
REVISION
5

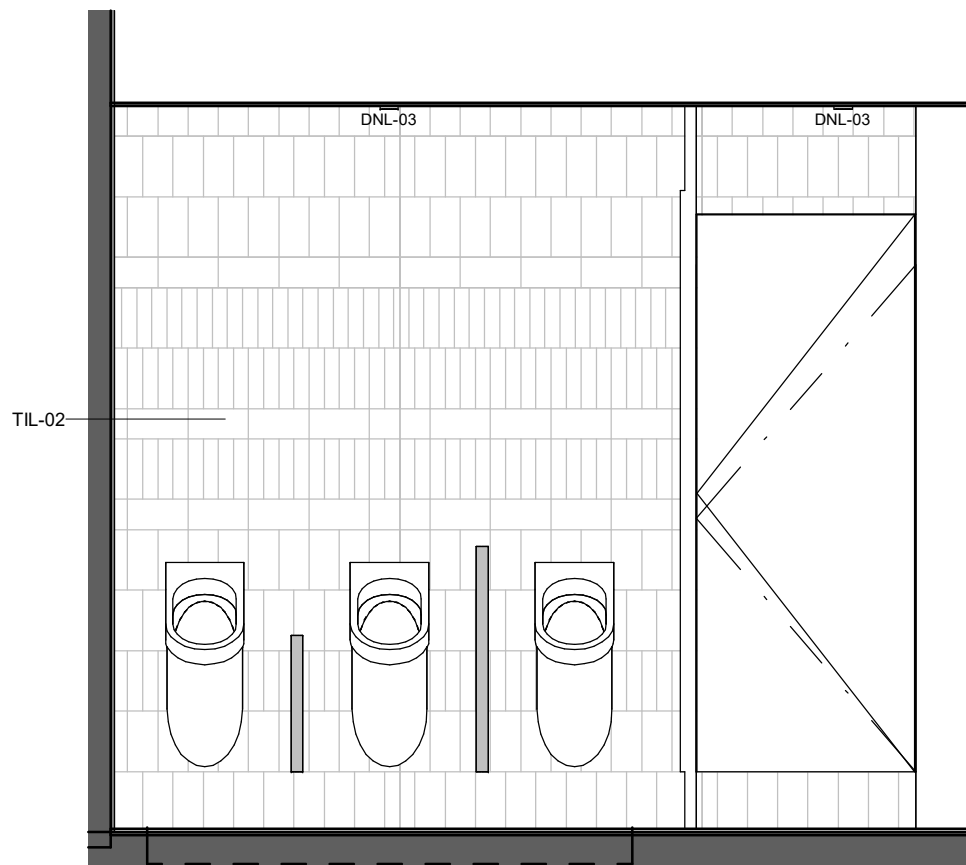


1 ELEVATION
1 : 25


**BCC DS
RECEIVED**
13-AUG-2026
APPLICATION REF
A007090452

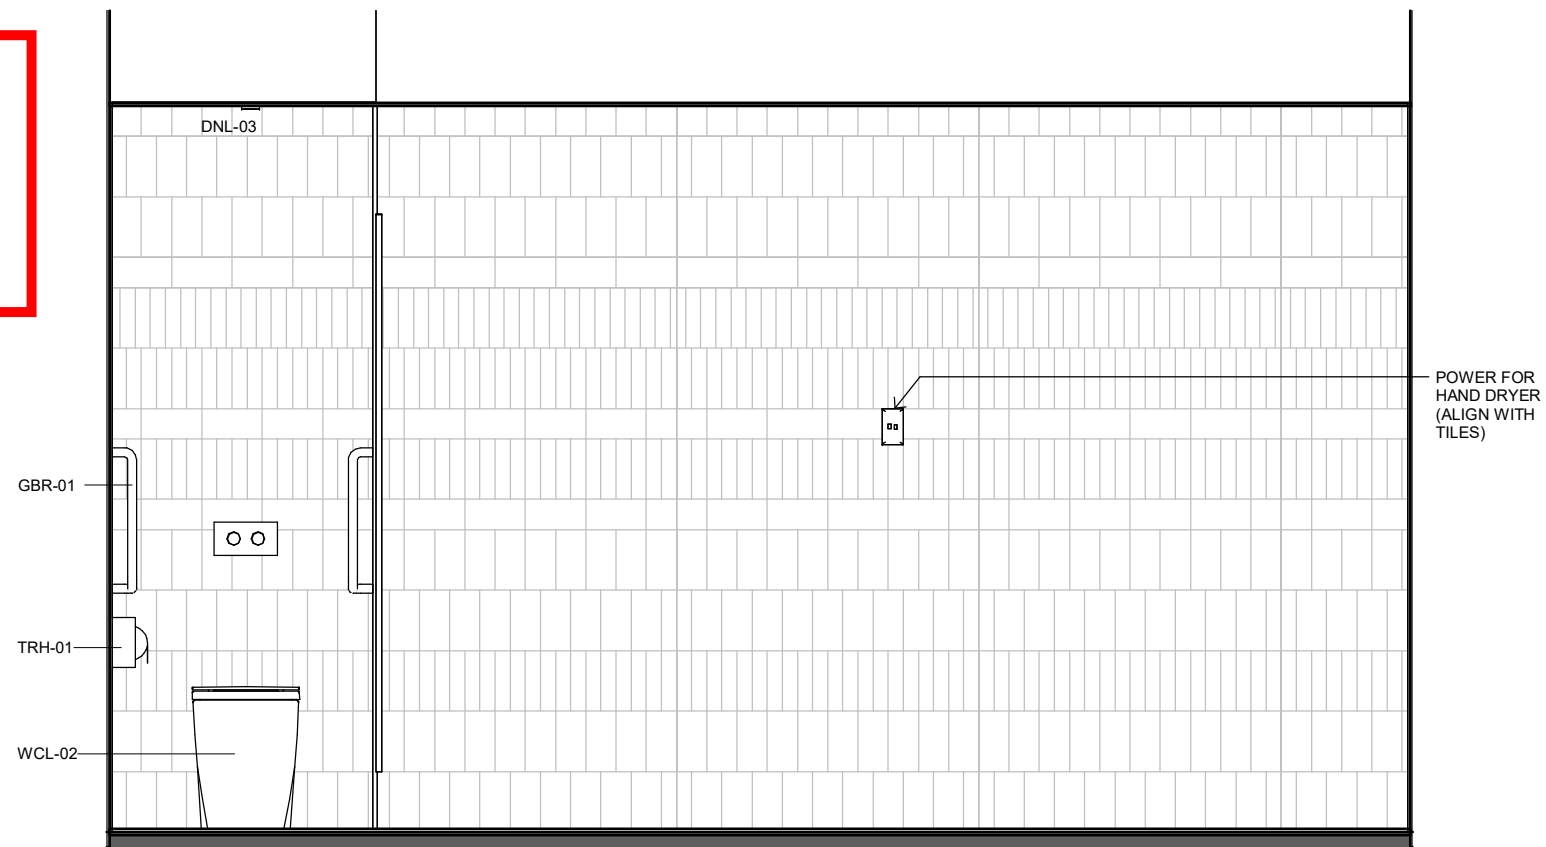

2 ELEVATION
1 : 25

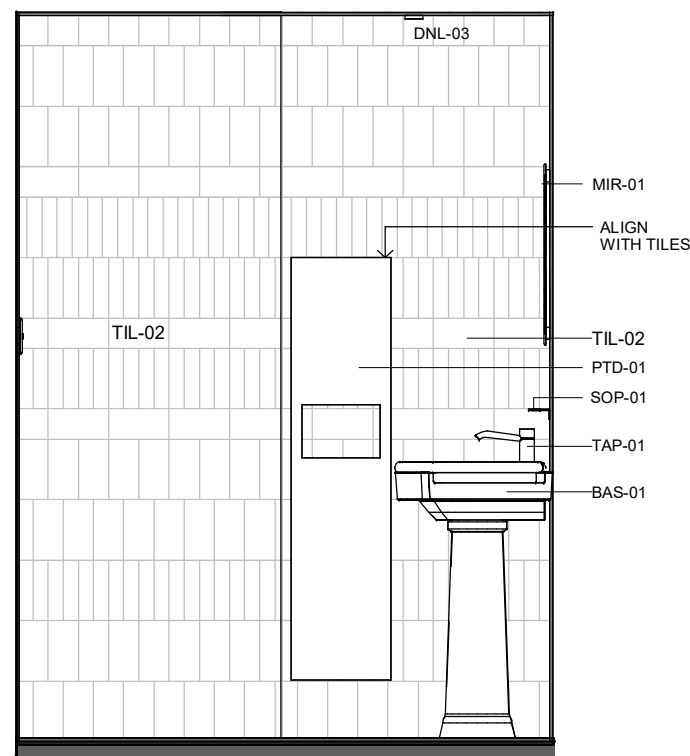

3 ELEVATION
1 : 25

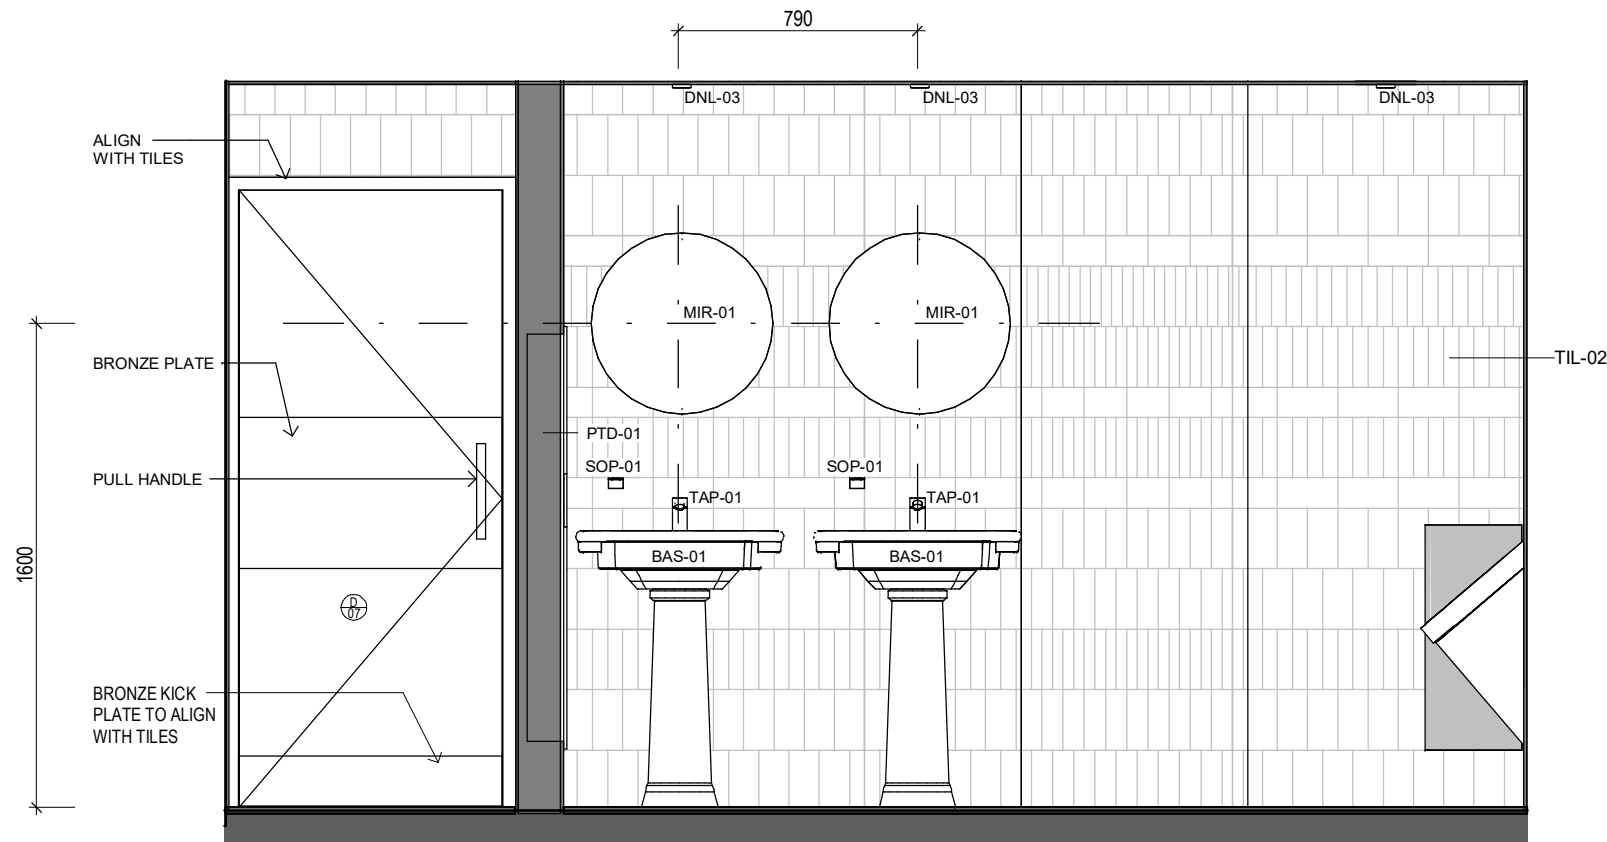

4 ELEVATION
1 : 25



HOGG & LAMB
ABN 21 611 959 374
181 Robertson St New Farm Q 4005
M. 0417 791 825
M. 0409 895 953

NOTES
Used figured dimensions, DO NOT SCALE
Check all dimensions on site prior to commencement of work.
The Design, Drawings, Specifications and Schedules and copyright thereof are the property of Hogg & Lamb and must not be used, retained or copied without the written authority of Hogg & Lamb.


REV	DATE	NOTES
1	25-06-11	FOR INFORMATION
2	25.06.20	FOR INFORMATION
3	26.03.18	FOR APPROVAL
4	26.04.09	DA MINOR AMENDMENT

CLIENT / PROJECT
Mantle Group
Stage 1B
1012 Samuel Griffith
Drive, Mt Coot-tha


DRAWING NAME
GF MALE AMENITIES -
ELEVATIONS

SCALE
1 : 25 @A3
0 0.2 0.4 0.5
JOB NUMBER
159
DATE
1 26.04.09


DRAWING #
A -1B-602
REVISION
4

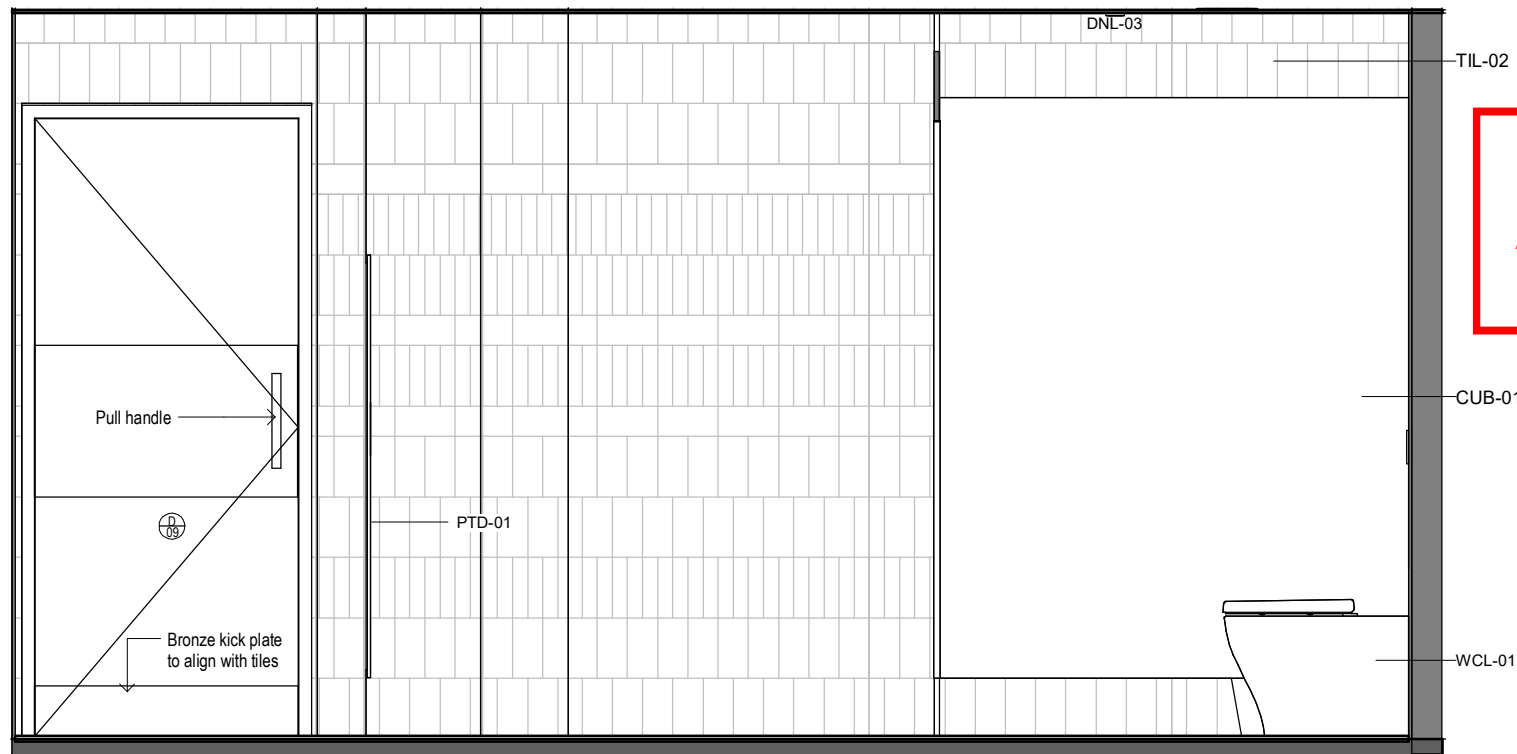


1 ELEVATION
1 : 25

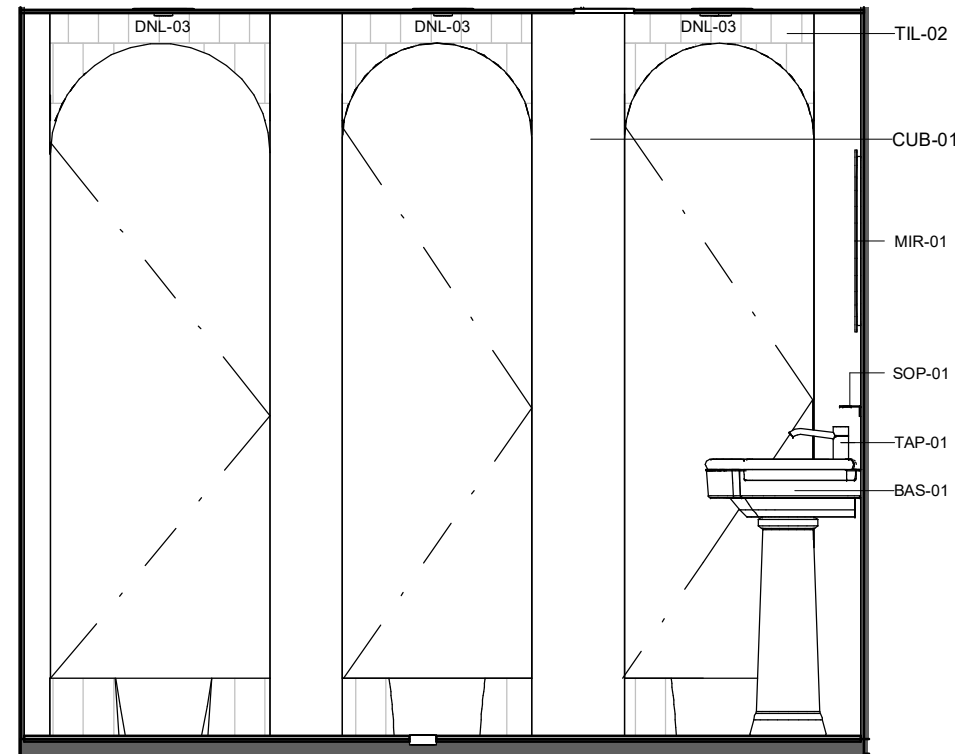

2 ELEVATION
1 : 25

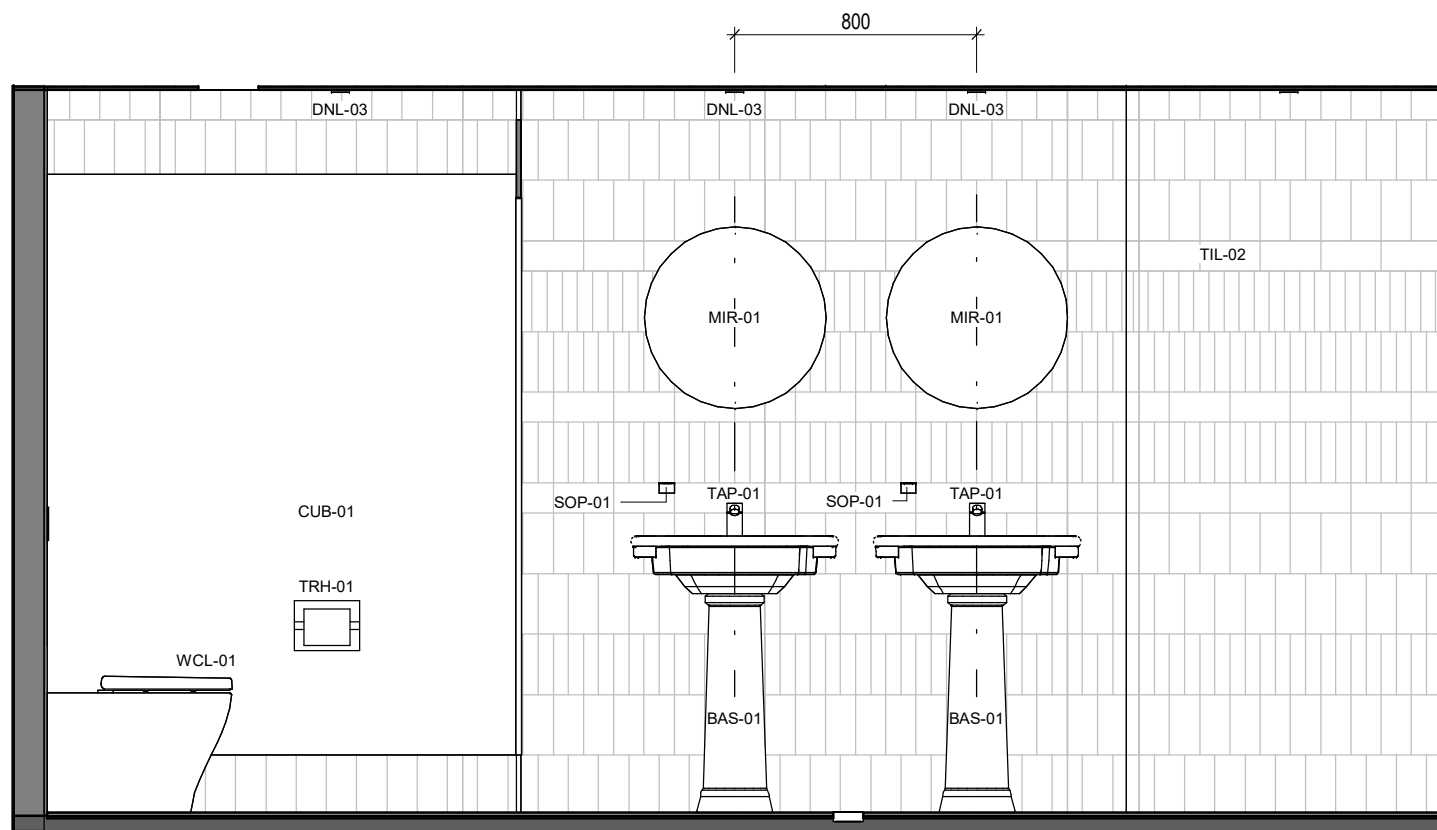

3 ELEVATION
1 : 25

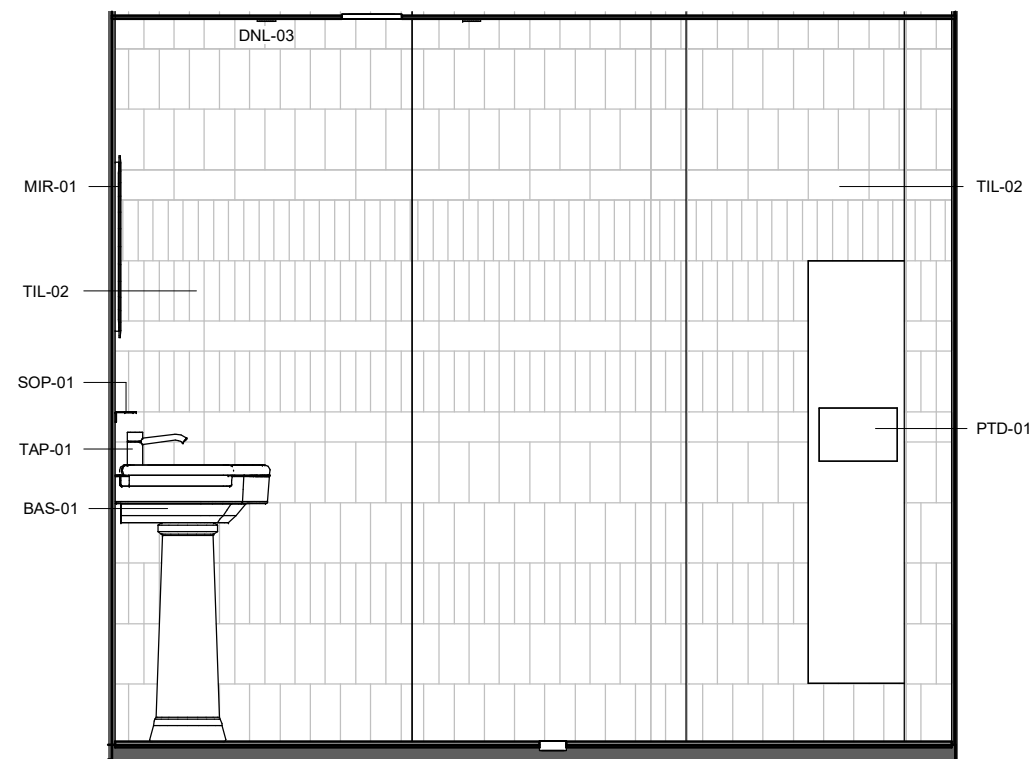

4 ELEVATION
1 : 25



HOGG & LAMB

ABN 21 611 959 374
181 Robertson St New Farm Q 4005
M. 0417 791 825
M. 0409 895 953

NOTES

Used figured dimensions, DO NOT SCALE
Check all dimensions on site prior to commencement of work.
The Design, Drawings, Specifications and Schedules and copyright
thereof are the property of Hogg & Lamb and must not be used,
retained or copied without the written authority of Hogg & Lamb.

REV	DATE	NOTES
1	25-06-11	FOR INFORMATION
2	25.06.20	FOR INFORMATION
3	26.03.18	FOR APPROVAL
4	26.04.09	DA MINOR AMENDMENT

CLIENT / PROJECT
Mantle Group
Stage 1B
1012 Samuel Griffith
Drive, Mt Coot-tha


DRAWING NAME
GF FEMALE AMENITIES -
ELEVATIONS

SCALE
1 : 25 @A3
0 0.2 0.4 0.5


JOB NUMBER
159
DATE
1 26.04.09

DRAWING #
A -1B-603
REVISION
4


BCC DS
RECEIVED
13-AUG-2026
APPLICATION REF
A007090452

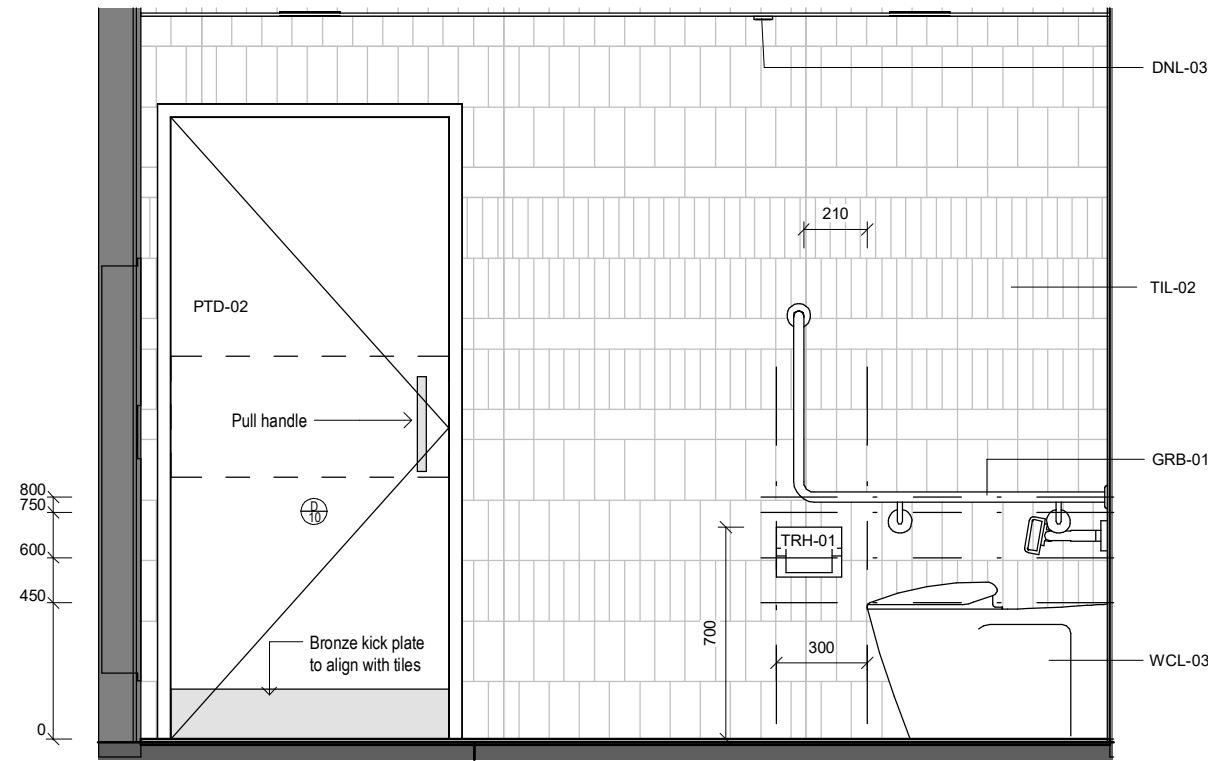


1 ELEVATION
1 : 25

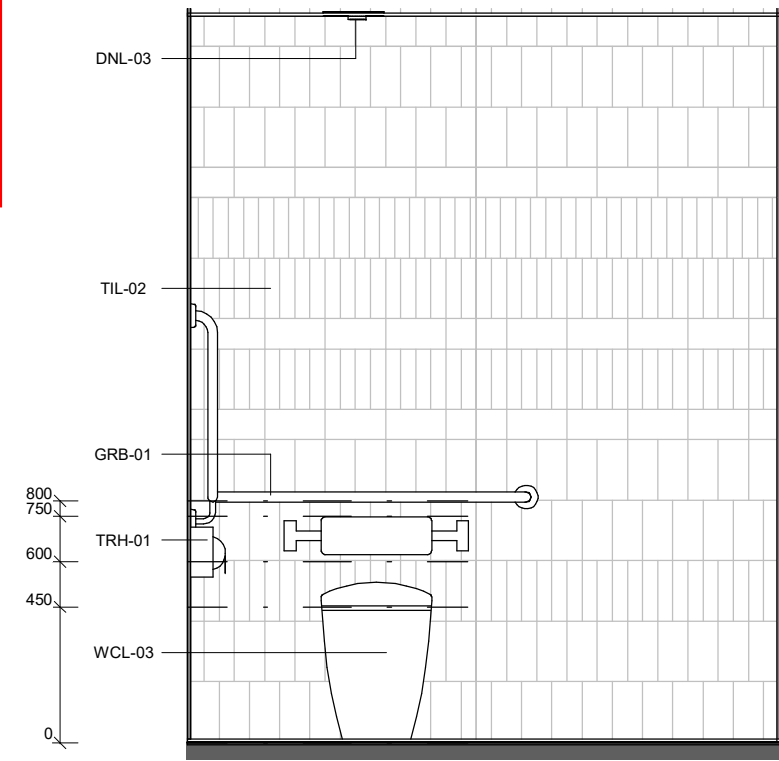

2 ELEVATION
1 : 25

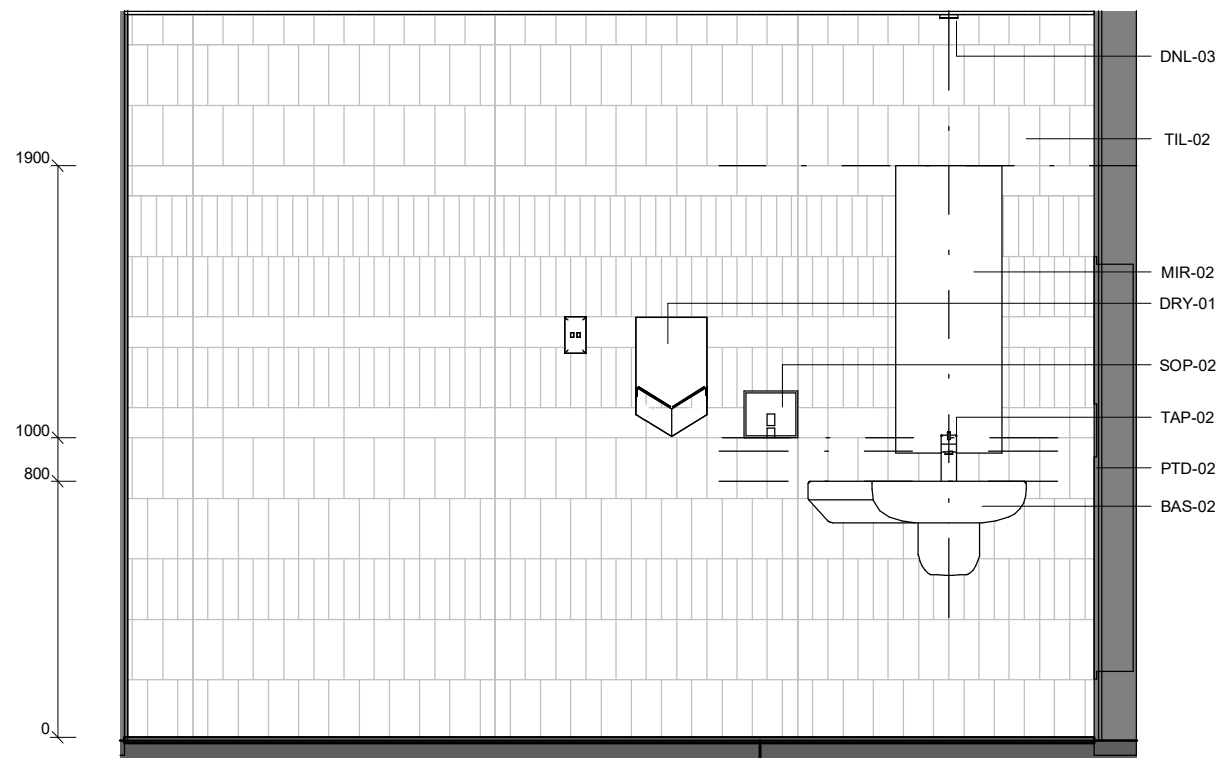

3 ELEVATION
1 : 25

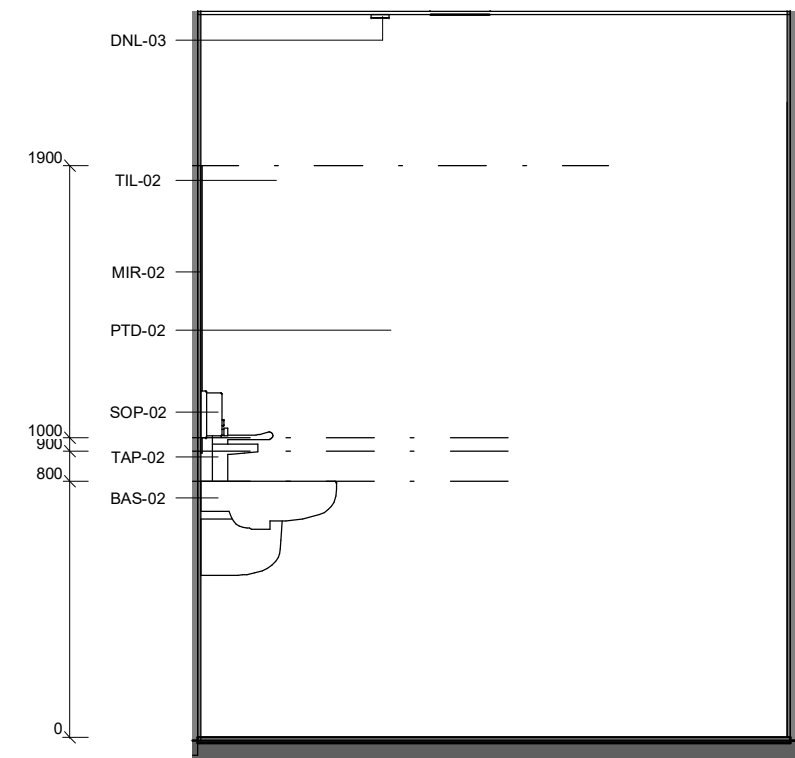

4 ELEVATION
1 : 25



HOGG & LAMB

ABN 21 611 959 374
181 Robertson St New Farm Q 4005
M. 0417 791 825
M. 0409 895 953

NOTES

Used figured dimensions, DO NOT SCALE
Check all dimensions on site prior to commencement of work.
The Design, Drawings, Specifications and Schedules and copyright
thereof are the property of Hogg & Lamb and must not be used,
retained or copied without the written authority of Hogg & Lamb.

REV	DATE	NOTES
1	25-06-11	FOR INFORMATION
2	25.06.20	FOR INFORMATION
3	26.03.18	FOR APPROVAL
4	26.04.09	DA MINOR AMENDMENT




CLIENT / PROJECT
Mantle Group
Stage 1B
1012 Samuel Griffith
Drive, Mt Coot-tha

DRAWING NAME
GF PWD AMENITIES -
ELEVATIONS

SCALE
1 : 25 @A3
0 0.2 0.4 0.5


JOB NUMBER
159
DATE
1 26.04.09

DRAWING #
A -1B-604
REVISION
4

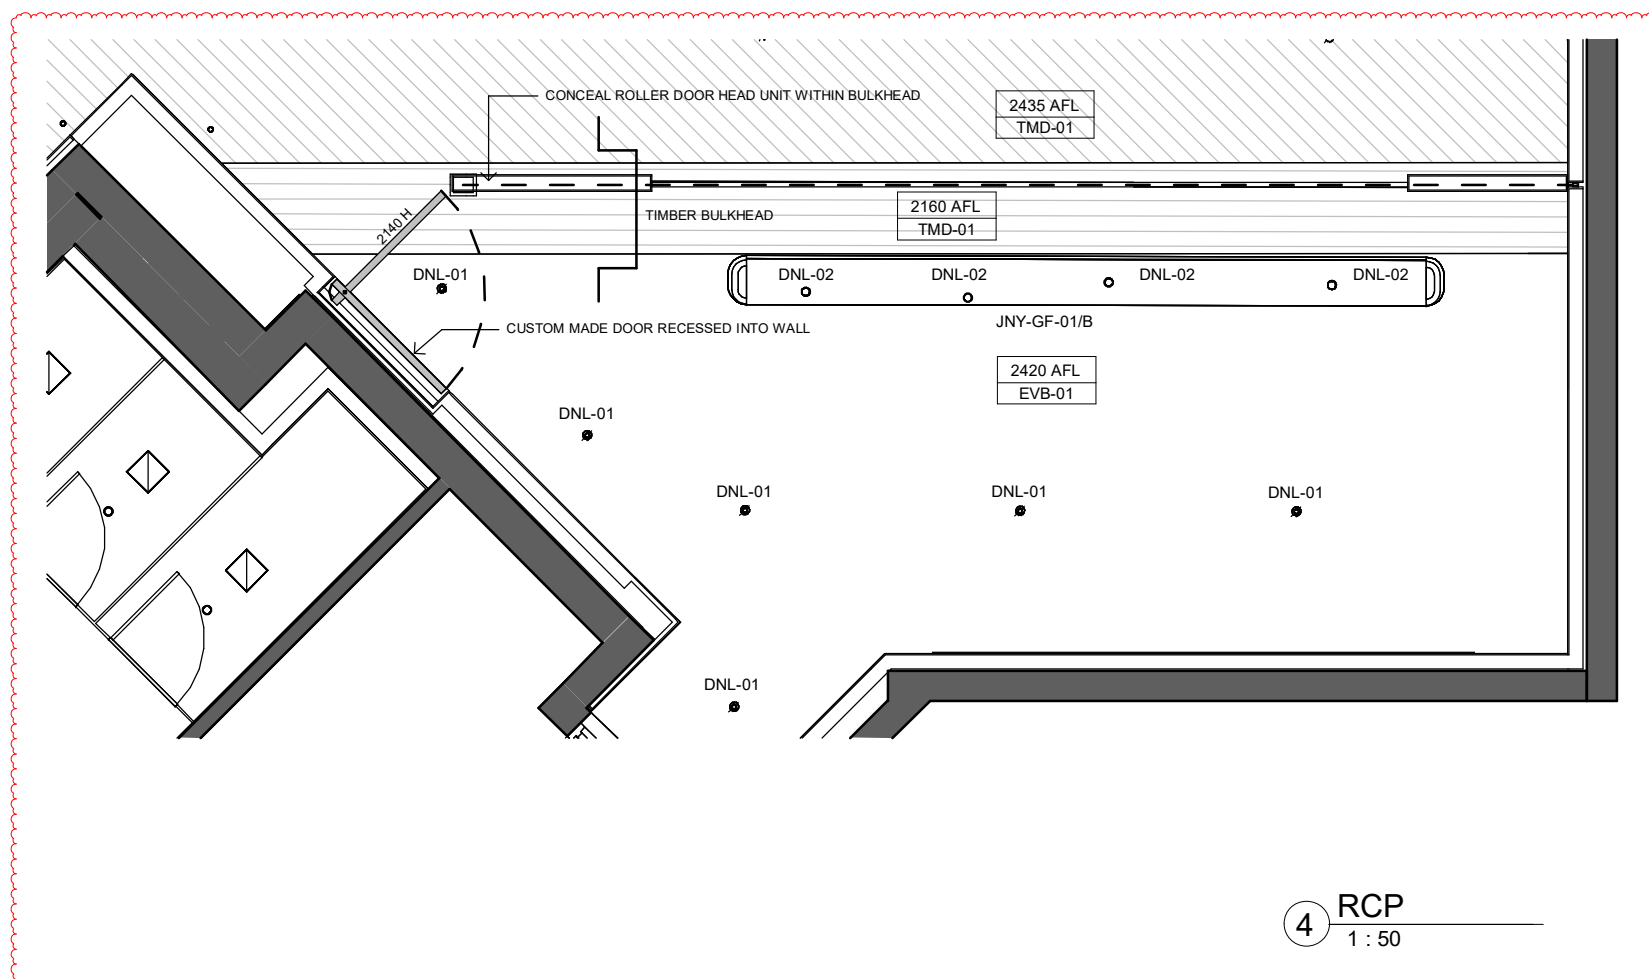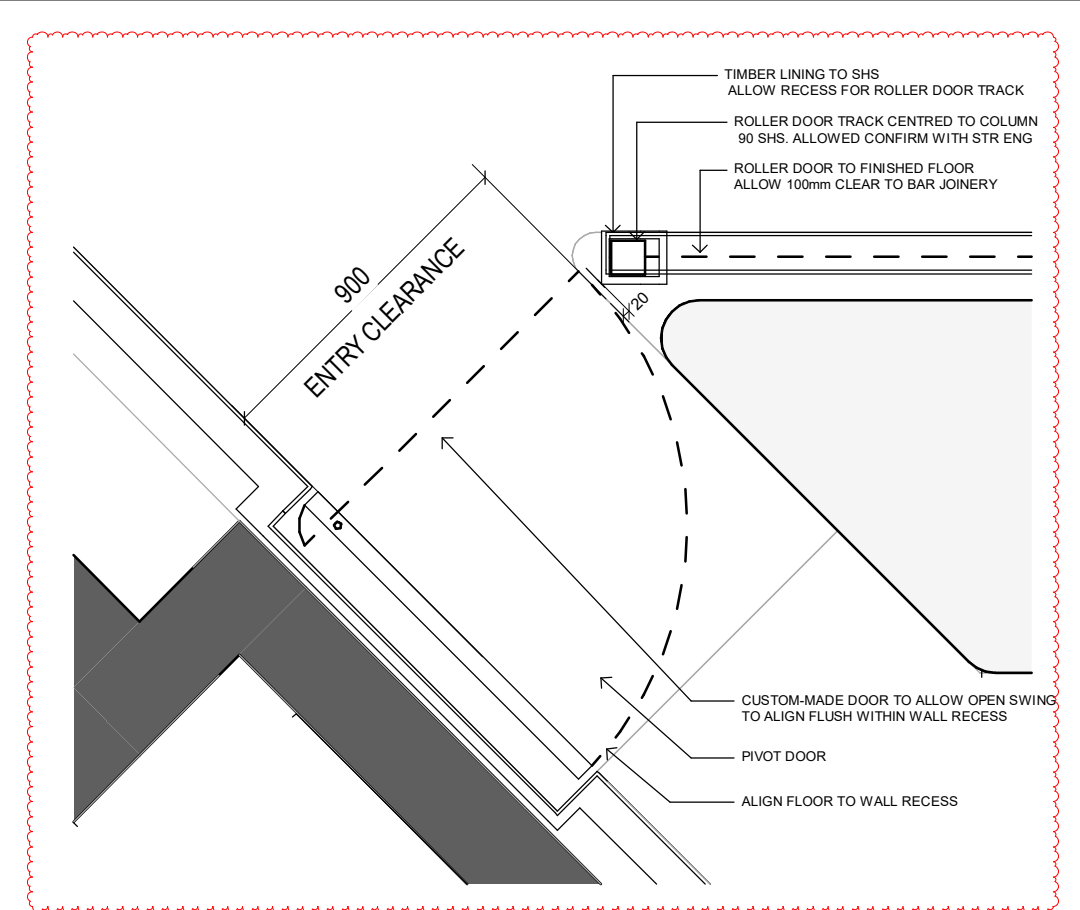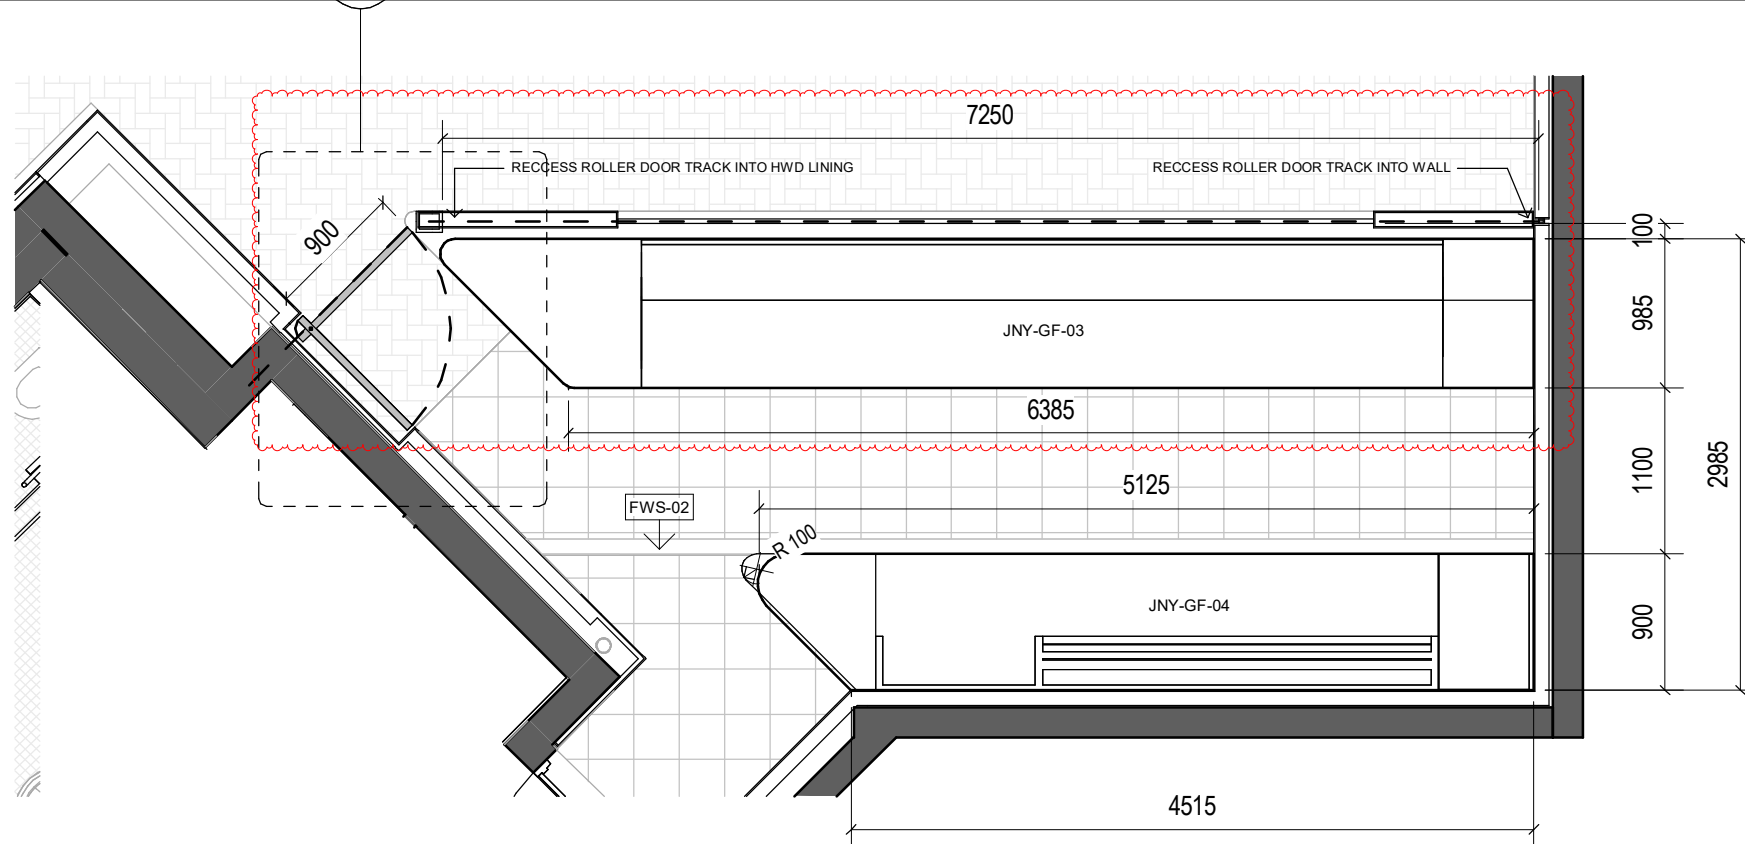

BCC DS
RECEIVED
13-AUG-2026
APPLICATION REF
A007090452

NOTE:
AWAITING CLIENT FEEDBACK AND APPROVAL
BEFORE FINALISING THE DESIGN

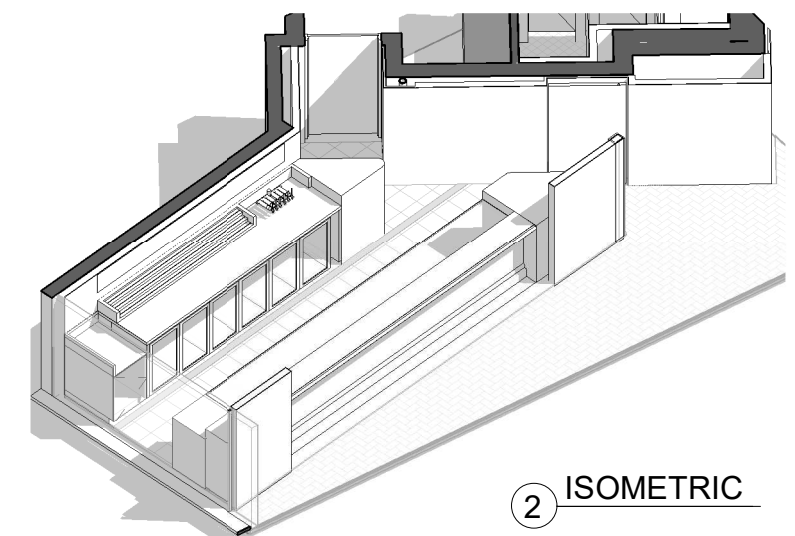

HOGG & LAMB

ABN 21 611 959 374
181 Robertson St New Farm Q 4005
M. 0417 791 825
M. 0409 895 953

NOTES

Used figured dimensions, DO NOT SCALE
Check all dimensions on site prior to commencement of work.
The Design, Drawings, Specifications and Schedules and copyright
thereof are the property of Hogg & Lamb and must not be used,
retained or copied without the written authority of Hogg & Lamb.

REV	DATE	NOTES
3	25.09.23	FOR INFORMATION
4	26.02.25	FOR INFORMATION
5	26.03.18	FOR APPROVAL
6	26.04.09	DA MINOR AMENDMENT

CLIENT / PROJECT
Mantle Group
Stage 1B
1012 Samuel Griffith
Drive, Mt Coot-tha

DRAWING NAME
OUTDOOR BAR FLOOR
PLAN

SCALE
As indicated @A3




JOB NUMBER


159

DRAWING #
A -1B-610
REVISION
6


**BCC DS
RECEIVED**
13-AUG-2026
APPLICATION REF
A007090452

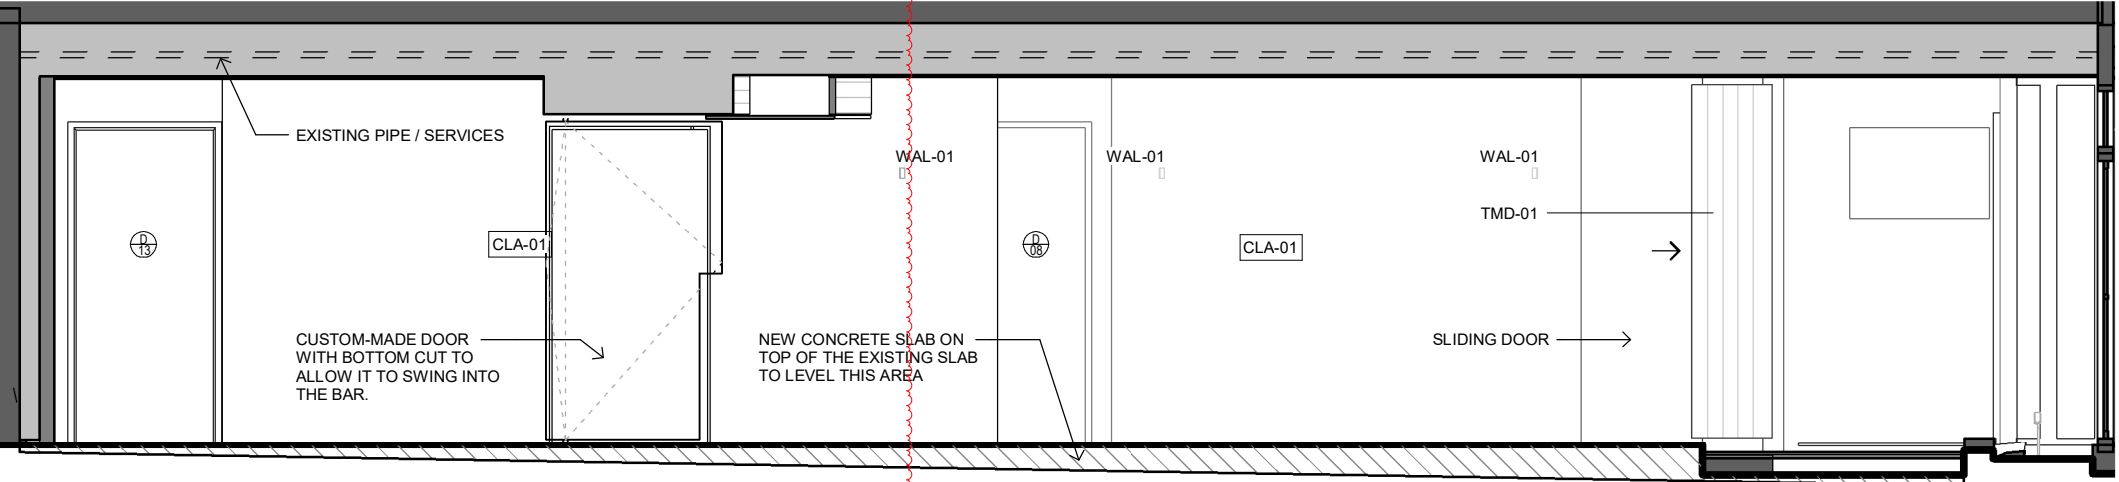


1 **STG-1B OUTDOOR ELEVATION 1**
1 : 50

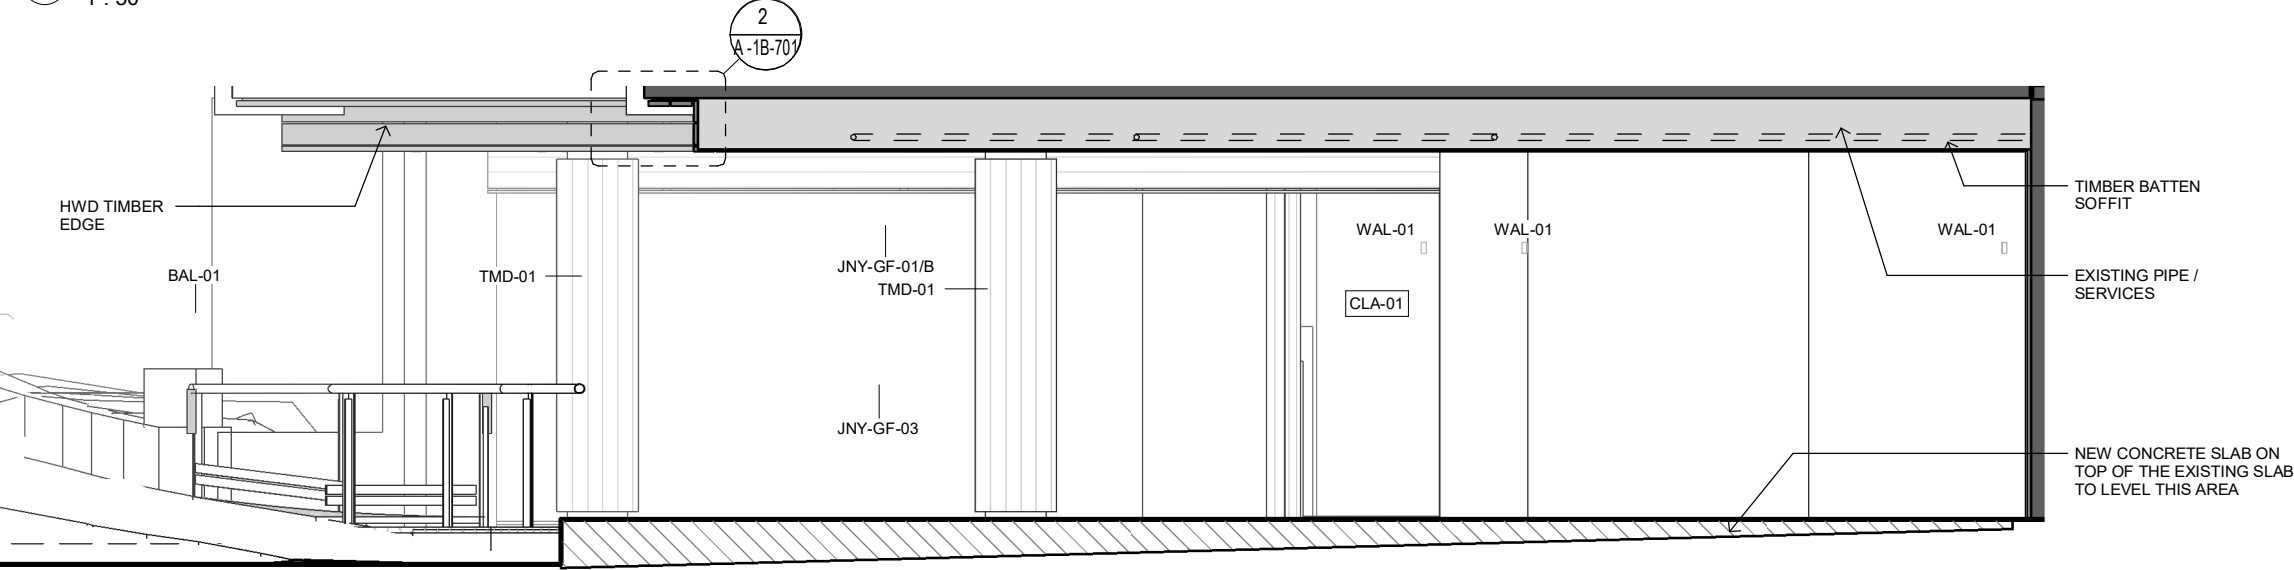

4 **STG-1B OUTDOOR ELEVATION 3**
1 : 50

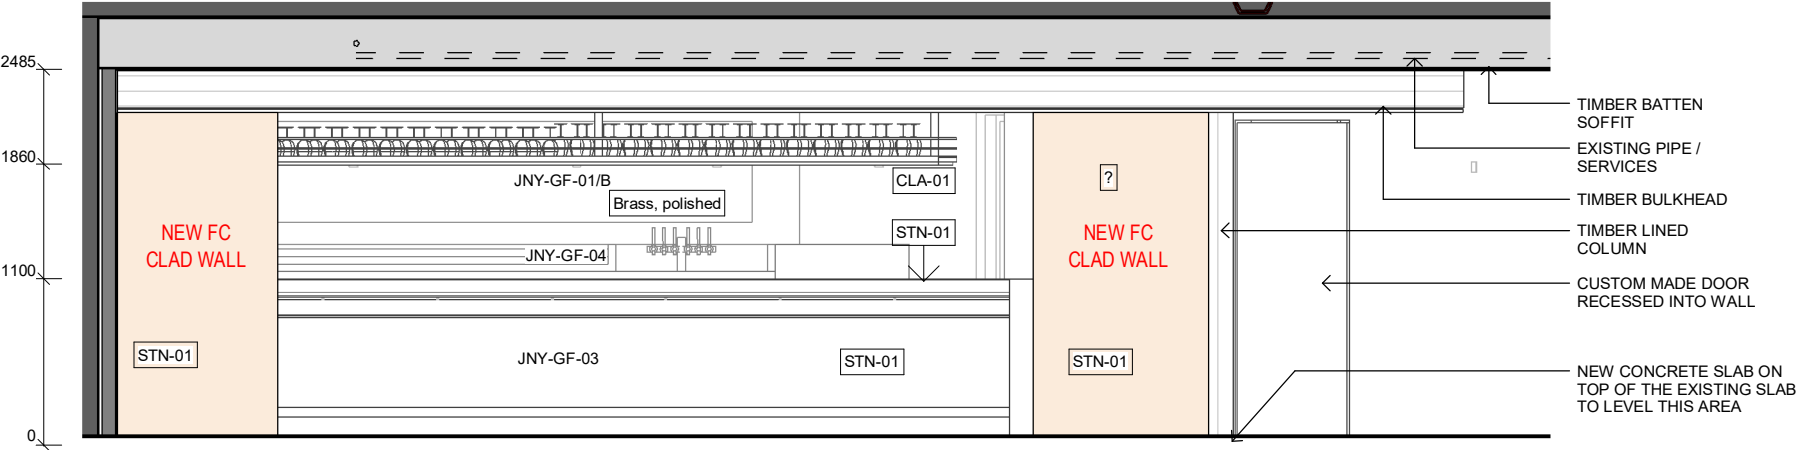

2 **STG-1B OUTDOOR ELEVATION 2**
1 : 50

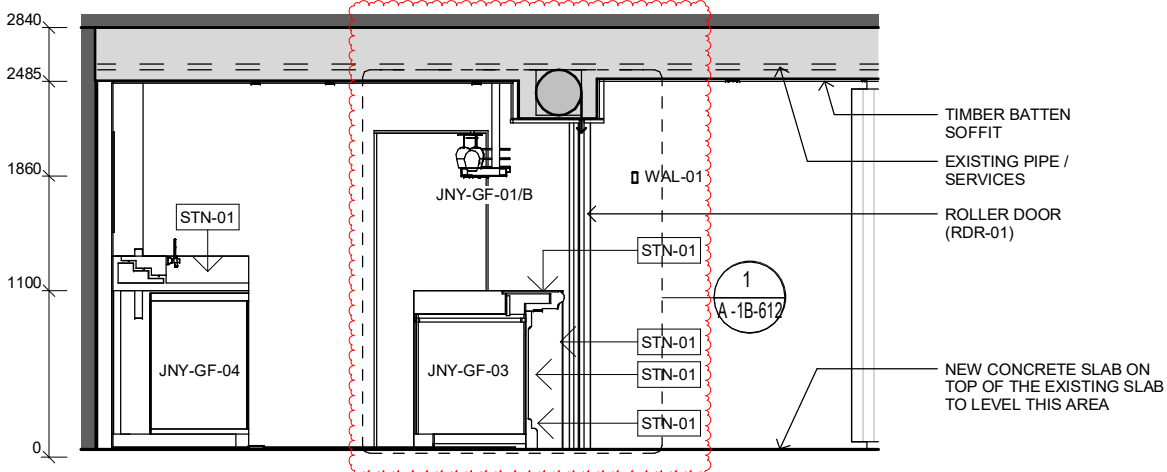

3 **JNY-GF-OUTDOOR BAR**
1 : 50



HOGG & LAMB

ABN 21 611 959 374
181 Robertson St New Farm Q 4005
M. 0417 791 825
M. 0409 895 953

NOTES

Used figured dimensions, DO NOT SCALE
Check all dimensions on site prior to commencement of work.
The Design, Drawings, Specifications and Schedules and copyright
thereof are the property of Hogg & Lamb and must not be used,
retained or copied without the written authority of Hogg & Lamb.

REV	DATE	NOTES
3	25.08.26	FOR INFORMATION
4	26.02.25	FOR INFORMATION
5	26.03.18	FOR APPROVAL
6	26.04.09	DA MINOR AMENDMENT

CLIENT / PROJECT
Mantle Group
Stage 1B
1012 Samuel Griffith
Drive, Mt Coot-tha

DRAWING NAME
OUTDOOR BAR
ELEVATIONS

SCALE
1 : 50


@A3

JOB NUMBER
159

DATE
26.04.09

DRAWING #
A -1B-611
REVISION
6

BCC DS
RECEIVED
13-AUG-2026
APPLICATION REF
A007090452

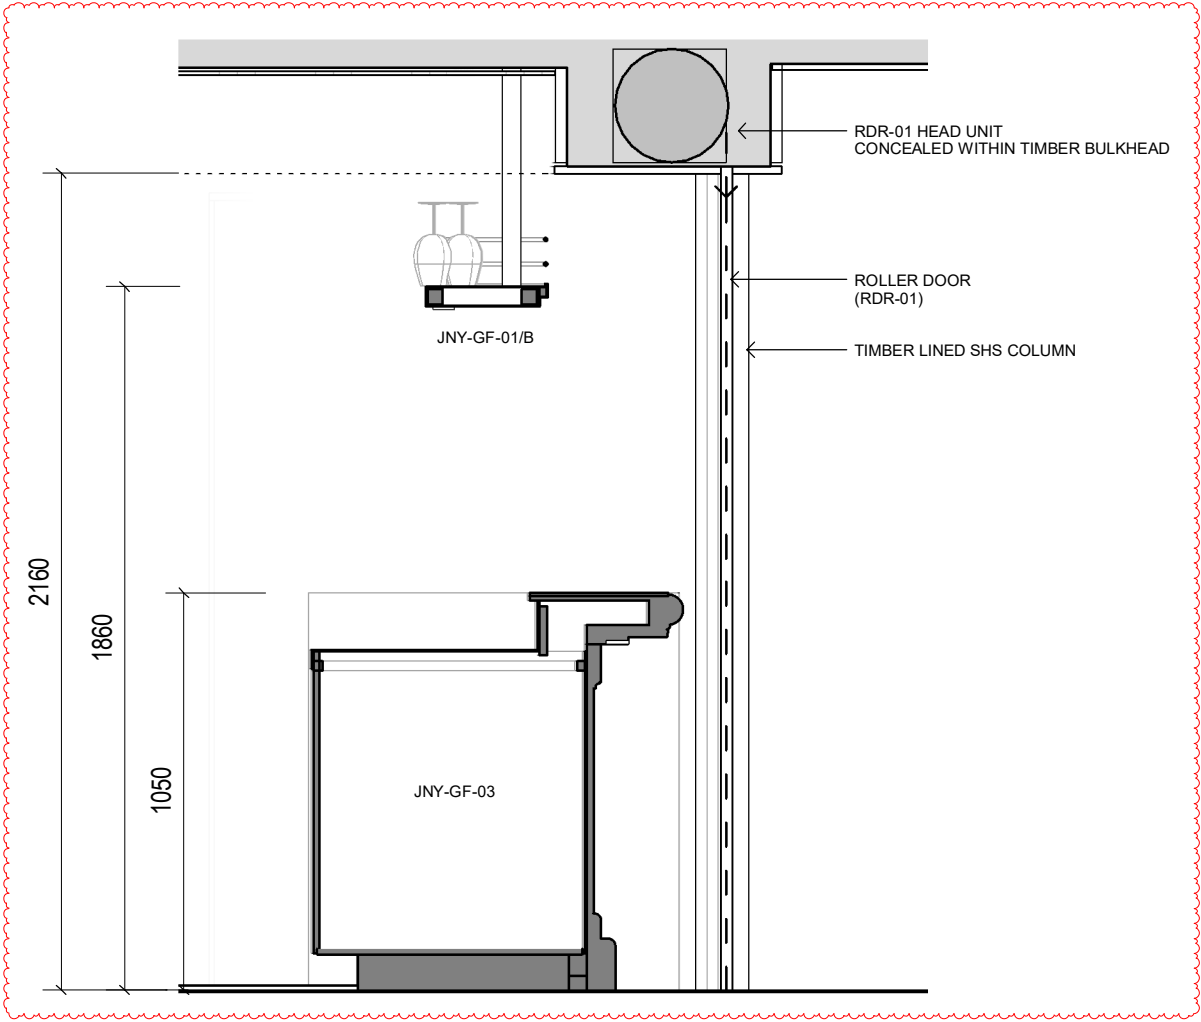

1 JNY-GF-OUTDOOR BAR DETAIL
1 : 20



HOGG & LAMB
ABN 21 611 959 374
181 Robertson St New Farm Q 4005
M. 0417 791 825
M. 0409 895 953

NOTES
Used figured dimensions, DO NOT SCALE
Check all dimensions on site prior to commencement of work.
The Design, Drawings, Specifications and Schedules and copyright thereof are the property of Hogg & Lamb and must not be used, retained or copied without the written authority of Hogg & Lamb.


REV	DATE	NOTES
1	25.08.26	FOR INFORMATION
2	26.02.25	FOR INFORMATION
3	26.03.18	FOR APPROVAL
4	26.04.09	DA MINOR AMENDMENT

CLIENT / PROJECT
Mantle Group
Stage 1B
1012 Samuel Griffith Drive, Mt Coot-tha

DRAWING NAME
OUTDOOR BAR
SECTION


SCALE
1 : 20 @A3
0 0.1 0.2 0.25 0.5
JOB NUMBER
159
DATE
26.04.09

DRAWING #
A -1B-612
REVISION
4

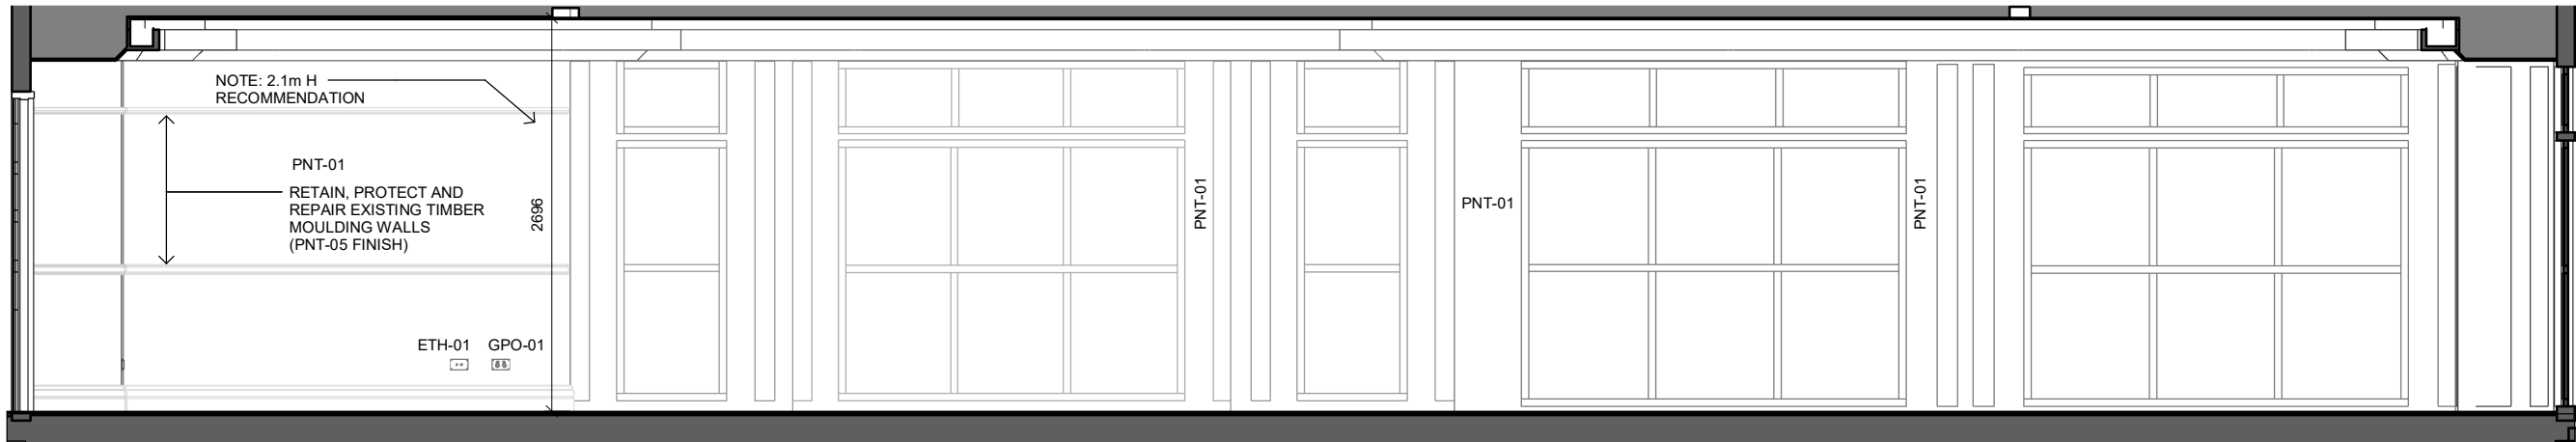

1 ELEVATION
1 : 50

- NOTES:
- PROTECT AND RETAIN EXISTING CHAIR RAILS AND PICTURE RAILS. PAINT THEM (PNT-05)
 - PAINT (PNT-01) ALL WALLS, WINDOW & DOOR FRAMES AND CEILING
 - ALLOW FOR NEW RECESSED POWERPOINTS IN WALLS

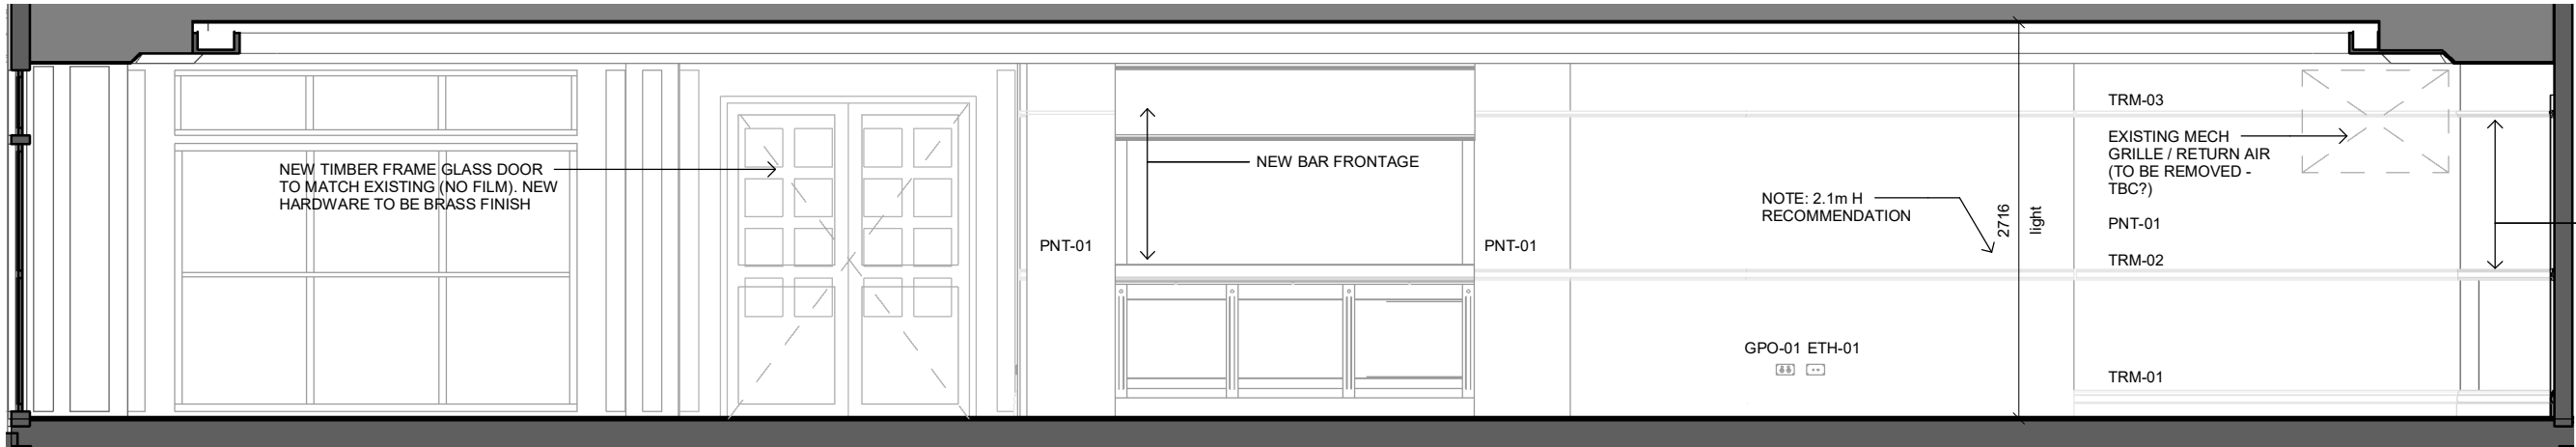

3 ELEVATION
1 : 50



HOGG & LAMB
ABN 21 611 959 374
181 Robertson St New Farm Q 4005
M. 0417 791 825
M. 0409 895 953

NOTES
Used figured dimensions, DO NOT SCALE
Check all dimensions on site prior to commencement of work.
The Design, Drawings, Specifications and Schedules and copyright thereof are the property of Hogg & Lamb and must not be used, retained or copied without the written authority of Hogg & Lamb.

REV	DATE	NOTES
1	25-06-11	FOR INFORMATION
2	25.06.20	FOR INFORMATION
3	26.03.18	FOR APPROVAL
4	26.04.09	DA MINOR AMENDMENT


CLIENT / PROJECT
Mantle Group
Stage 1B
1012 Samuel Griffith Drive, Mt Coot-tha

DRAWING NAME
FUNCTION ROOM
ELEVATIONS 1


SCALE
1 : 50 @A3
0 0.5 1 1.5 2.5
JOB NUMBER
159
DATE
26.04.09

DRAWING #
A -1B-631
REVISION
4

BCC DS
RECEIVED
13-AUG-2026
APPLICATION REF
A007090452

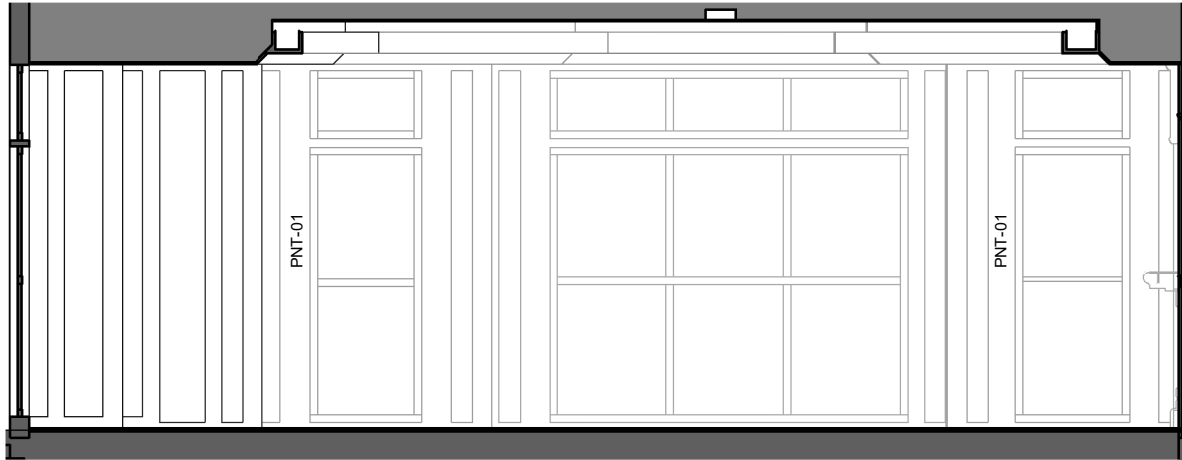

1 ELEVATION
1 : 50

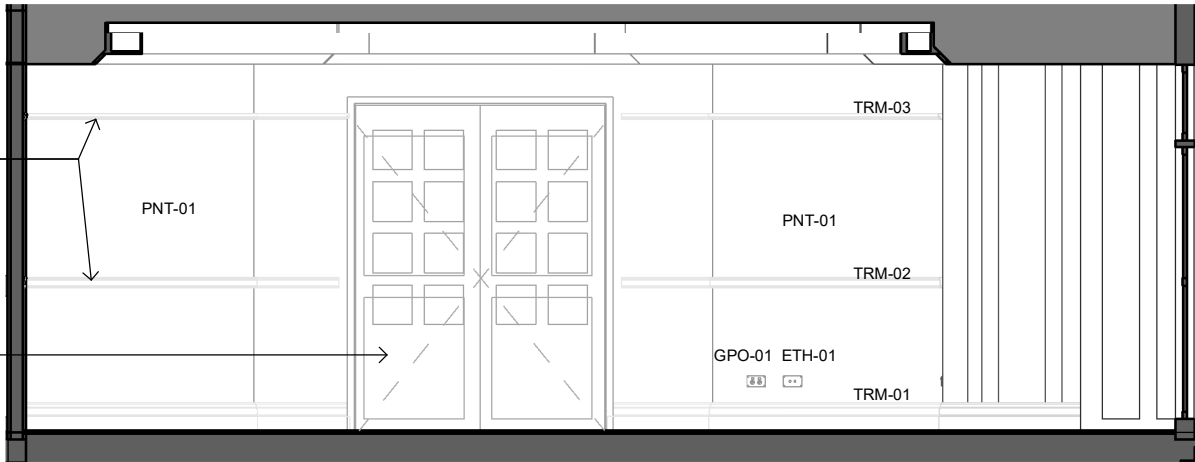

2 ELEVATION
1 : 50

- NOTES:
- PROTECT AND RETAIN EXISTING CHAIR RAILS AND PICTURE RAILS. PAINT THEM (PNT-05)
 - PAINT (PNT-01) ALL WALLS, WINDOW & DOOR FRAMES AND CEILING
 - ALLOW FOR NEW RECESSED POWERPOINTS IN WALLS



HOGG & LAMB
ABN 21 611 959 374
181 Robertson St New Farm Q 4005
M. 0417 791 825
M. 0409 895 953

NOTES
Used figured dimensions, DO NOT SCALE
Check all dimensions on site prior to commencement of work.
The Design, Drawings, Specifications and Schedules and copyright thereof are the property of Hogg & Lamb and must not be used, retained or copied without the written authority of Hogg & Lamb.


REV	DATE	NOTES
1	25-06-11	FOR INFORMATION
2	25.06.20	FOR INFORMATION
3	26.03.18	FOR APPROVAL
4	26.04.09	DA MINOR AMENDMENT

CLIENT / PROJECT
Mantle Group
Stage 1B
1012 Samuel Griffith
Drive, Mt Coot-tha


DRAWING NAME
FUNCTION ROOM
ELEVATIONS 2

SCALE
1 : 50 @A3
0 0.5 1 1.5 2.5
JOB NUMBER
159
DATE
26.04.09


DRAWING #
A -1B-632
REVISION
4

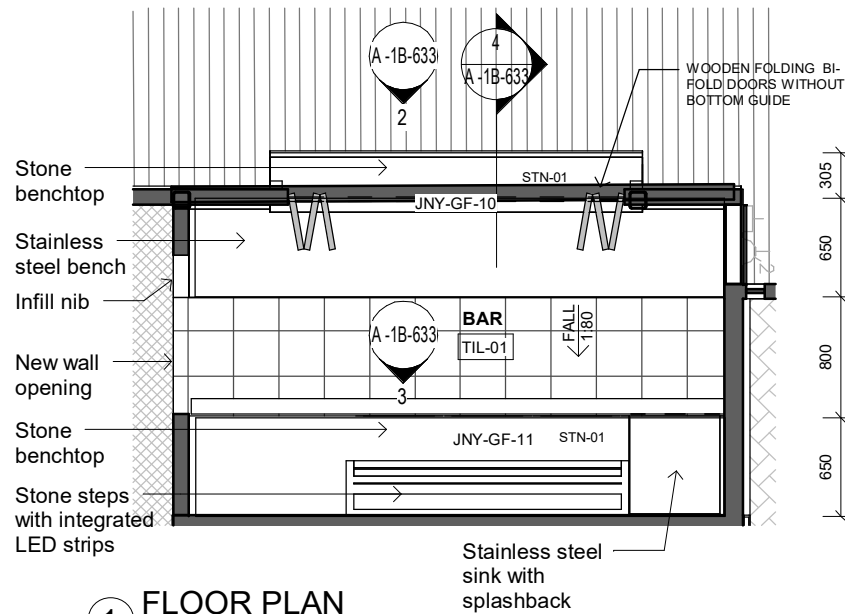


1 FLOOR PLAN
1 : 50

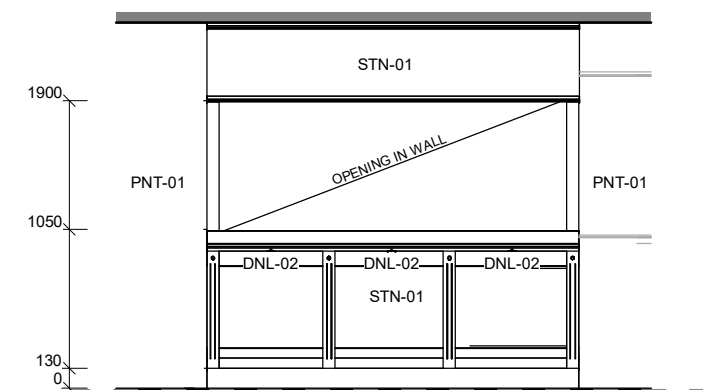


2 FRONT ELEVATION
1 : 50

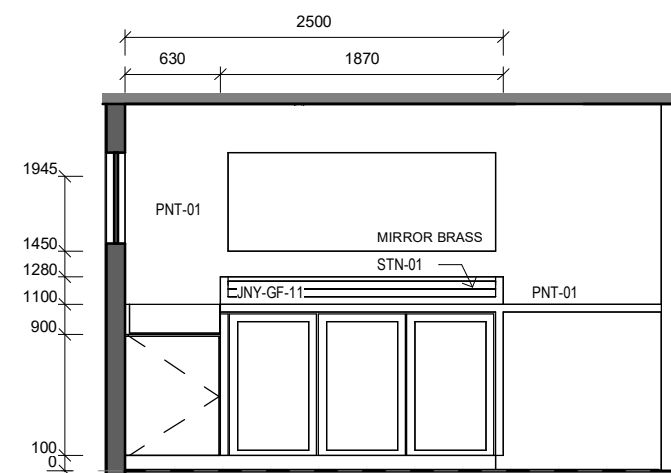

3 ELEVATION
1 : 50

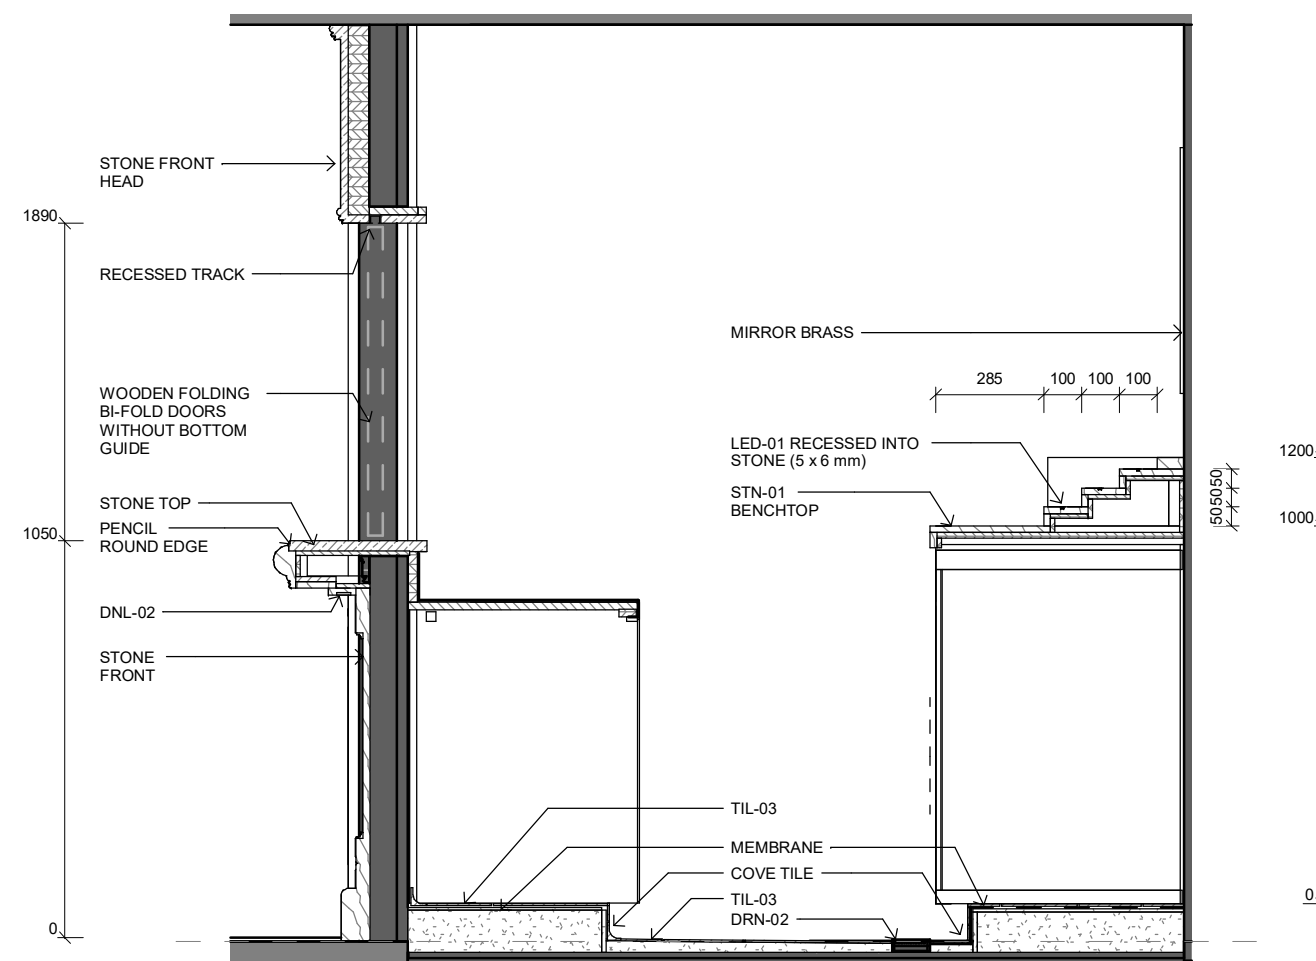

4 SECTION
1 : 20

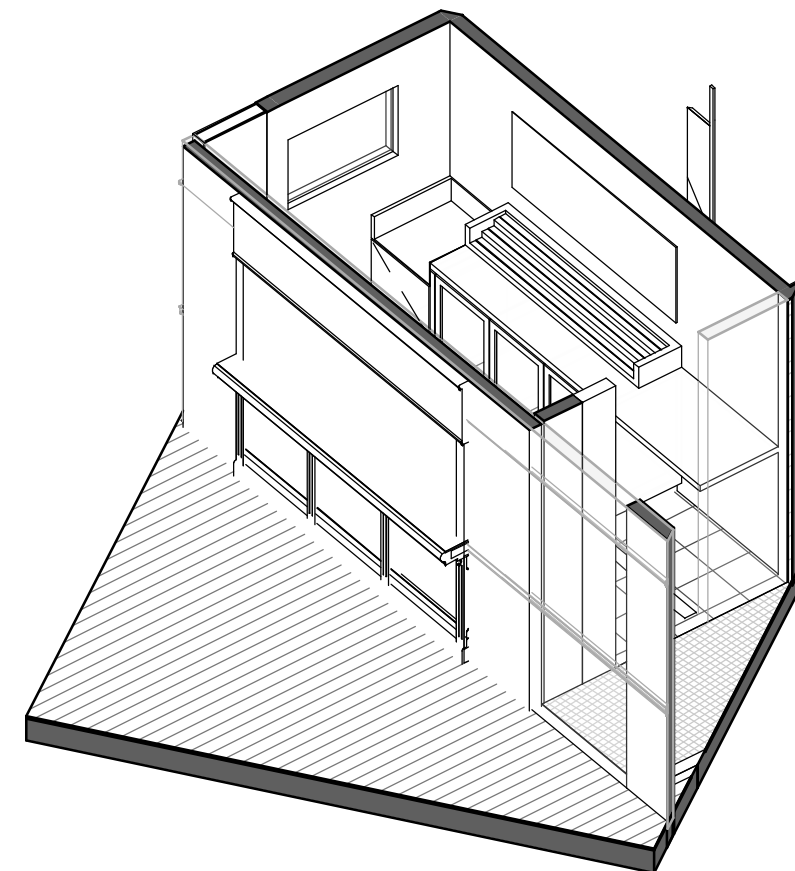

5 ISOMETRIC



HOGG & LAMB

ABN 21 611 959 374
181 Robertson St New Farm Q 4005
M. 0417 791 825
M. 0409 895 953

NOTES

Used figured dimensions, DO NOT SCALE
Check all dimensions on site prior to commencement of work.
The Design, Drawings, Specifications and Schedules and copyright thereof are the property of Hogg & Lamb and must not be used, retained or copied without the written authority of Hogg & Lamb.

REV	DATE	NOTES
2	25.06.20	FOR INFORMATION
3	25.09.23	FOR INFORMATION
4	26.03.18	FOR APPROVAL
5	26.04.09	DA MINOR AMENDMENT

CLIENT / PROJECT
Mantle Group
Stage 1B
1012 Samuel Griffith
Drive, Mt Coot-tha


DRAWING NAME
FUNCTION ROOM BAR

SCALE
As indicated @A3


0 0.5 1 1.5 2.5
DATE 26.04.09

JOB NUMBER
159

DRAWING #
A -1B-633
REVISION
5

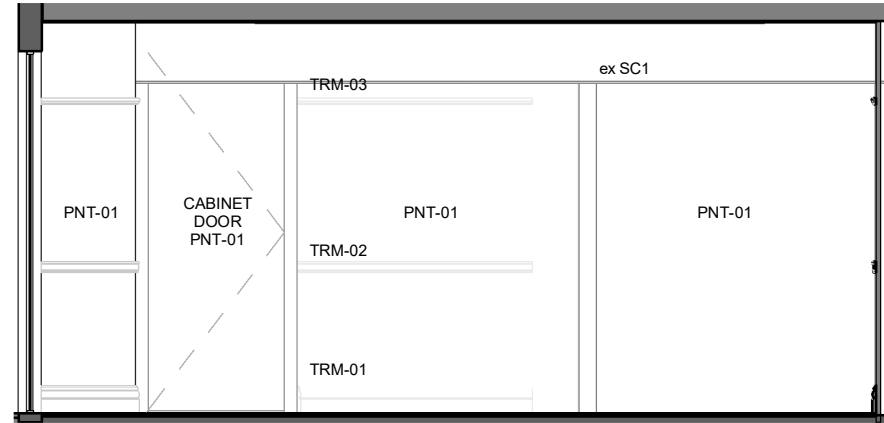


1 ELEVATION
1 : 50

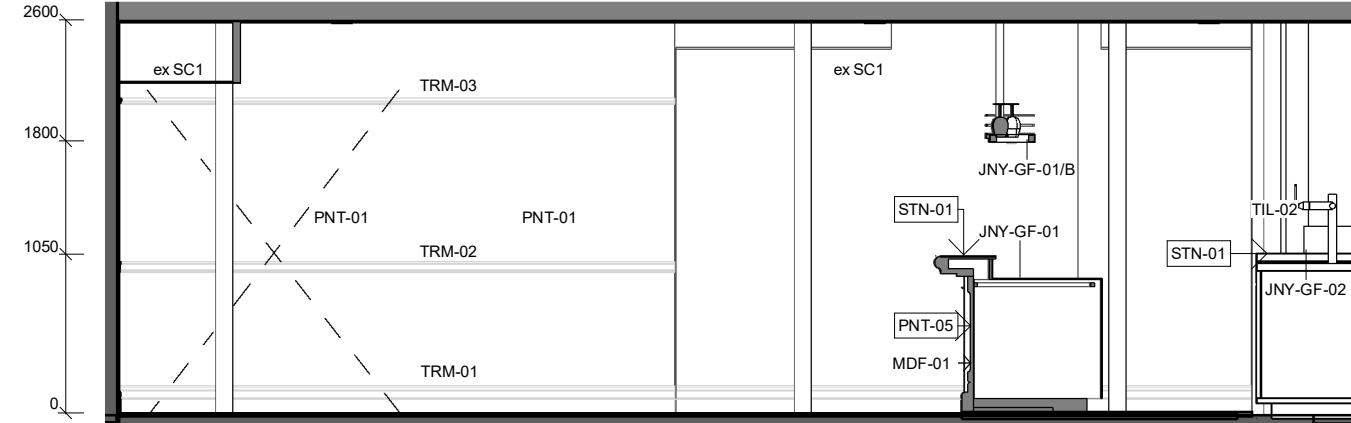


2 ELEVATION
1 : 50

**BCC DS
RECEIVED**
13-AUG-2026
APPLICATION REF
A007090452

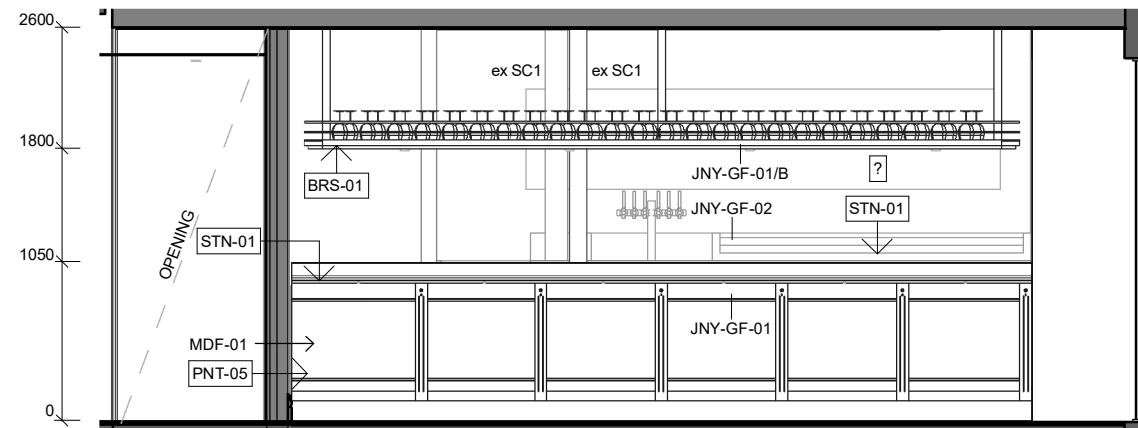

3 ELEVATION
1 : 50

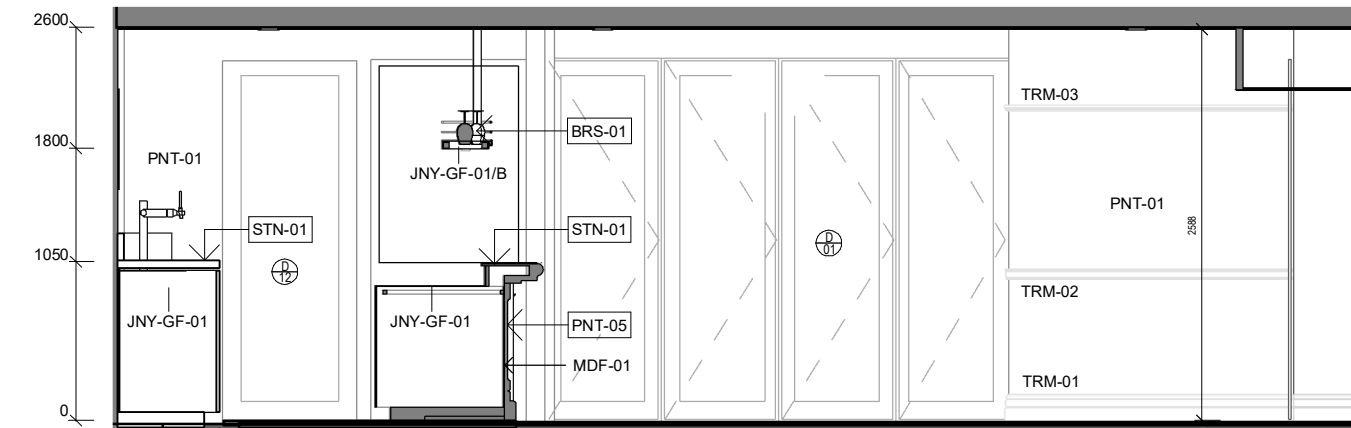

4 ELEVATION
1 : 50



HOGG & LAMB

ABN 21 611 959 374
181 Robertson St New Farm Q 4005
M. 0417 791 825
M. 0409 895 953

NOTES

Used figured dimensions, DO NOT SCALE
Check all dimensions on site prior to commencement of work.
The Design, Drawings, Specifications and Schedules and copyright
thereof are the property of Hogg & Lamb and must not be used,
retained or copied without the written authority of Hogg & Lamb.

REV	DATE	NOTES
1	25-06-11	FOR INFORMATION
2	25.06.20	FOR INFORMATION
3	26.03.18	FOR APPROVAL
4	26.04.09	DA MINOR AMENDMENT

CLIENT / PROJECT
Mantle Group
Stage 1B
1012 Samuel Griffith
Drive, Mt Coot-tha

DRAWING NAME
INTERNAL FOYER
ELEVATIONS

SCALE
1 : 50



@A3

JOB NUMBER
159

DATE
26.04.09

DRAWING #
A -1B-641
REVISION
4

BCC DS
RECEIVED
13-AUG-2026
APPLICATION REF
A007090452

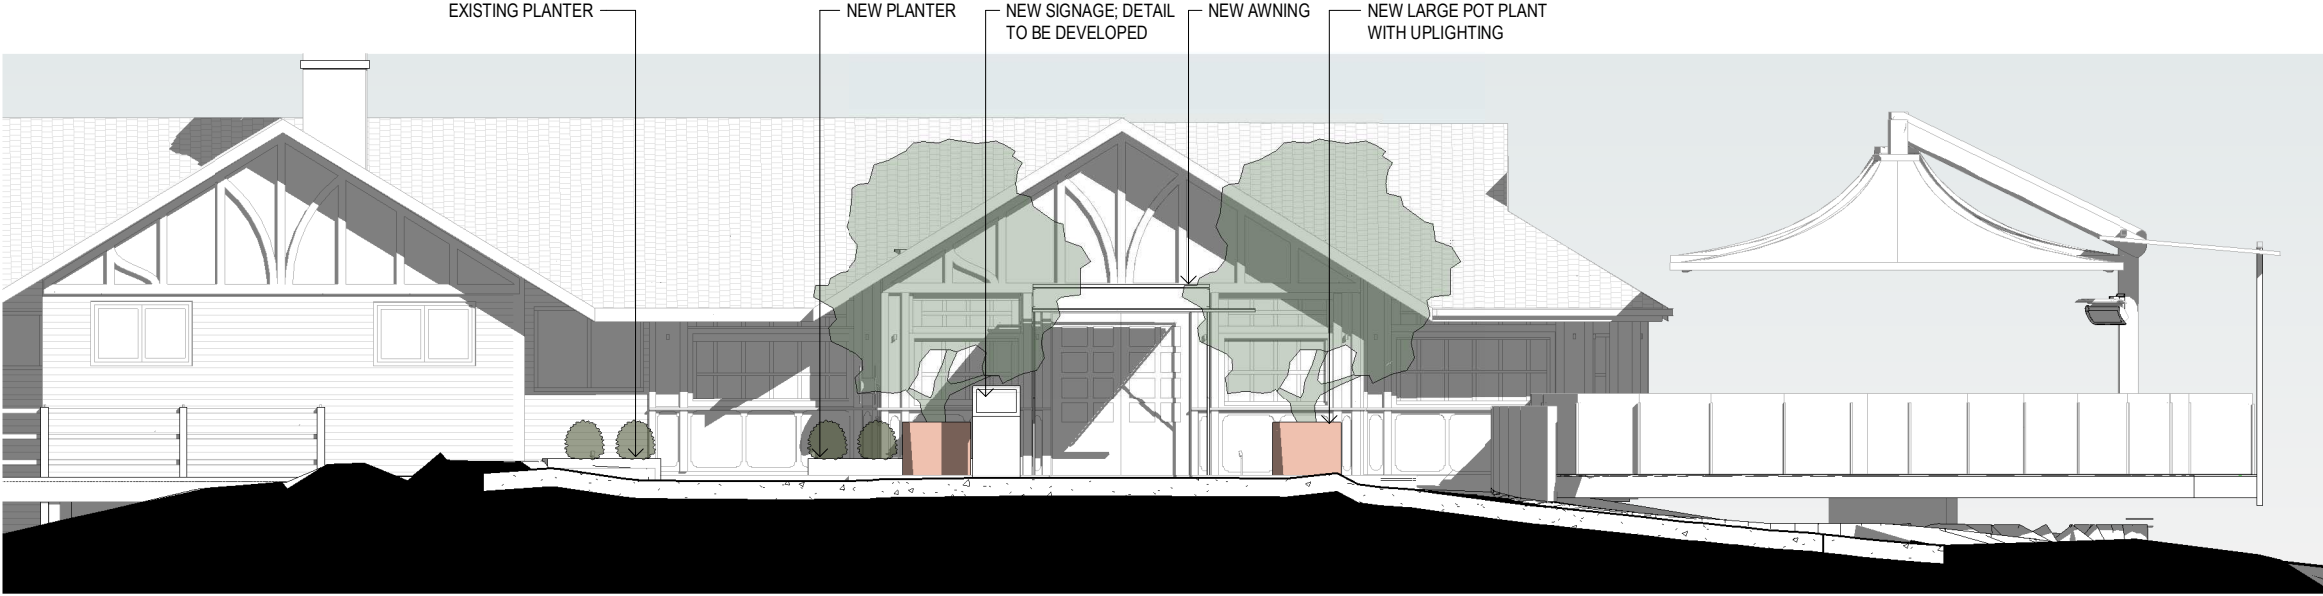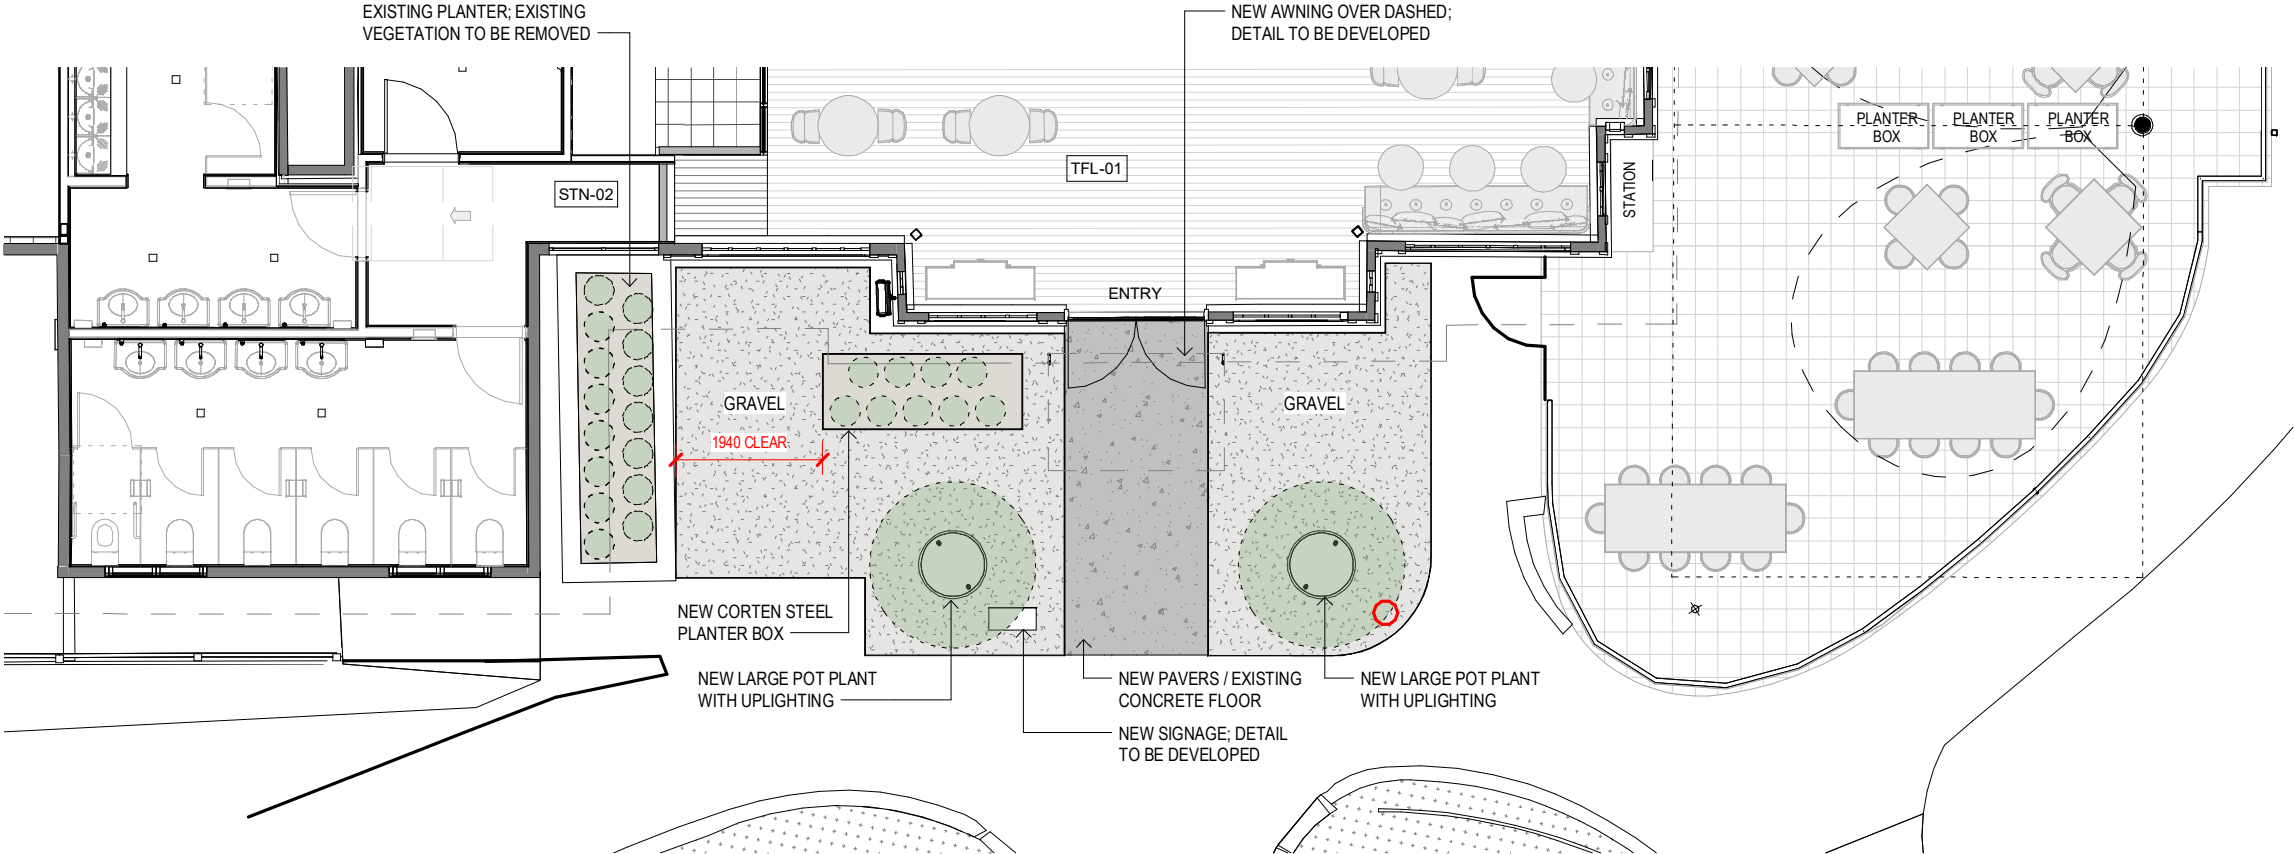

HOGG & LAMB

ABN 21 611 959 374
181 Robertson St New Farm Q 4005
M. 0417 791 825
M. 0409 895 953

NOTES

Used figured dimensions, DO NOT SCALE
Check all dimensions on site prior to commencement of work.
The Design, Drawings, Specifications and Schedules and copyright
thereof are the property of Hogg & Lamb and must not be used,
retained or copied without the written authority of Hogg & Lamb.

REV	DATE	NOTES
1	24-12-04	FOR INFORMATION

CLIENT / PROJECT
Mantle Group
Cafe and Renovations
1012 Samuel Griffith
Drive, Mt Coot-tha

DRAWING NAME
Kiosk Entry

SCALE
1 : 100

@A3



JOB NUMBER
159
DATE
24-12-04

DRAWING #
SK241202-01
REVISION
1

BCC DS
RECEIVED
13-AUG-2026
APPLICATION REF
A007090452



HOGG & LAMB

ABN 21 611 959 374
181 Robertson St New Farm Q 4005
M. 0417 791 825
M. 0409 895 953

NOTES

Used figured dimensions, DO NOT SCALE
Check all dimensions on site prior to commencement of work.
The Design, Drawings, Specifications and Schedules and copyright
thereof are the property of Hogg & Lamb and must not be used,
retained or copied without the written authority of Hogg & Lamb.

REV	DATE	NOTES
1	24-12-04	FOR INFORMATION

CLIENT / PROJECT
Mantle Group
Cafe and Renovations
1012 Samuel Griffith
Drive, Mt Coot-tha

DRAWING NAME
Kiosk Entry




SCALE

@A3

JOB NUMBER
159
DATE
24-12-04

DRAWING #
SK241202-02
REVISION
1

BCC DS
RECEIVED
13-AUG-2026
APPLICATION REF
A007090452

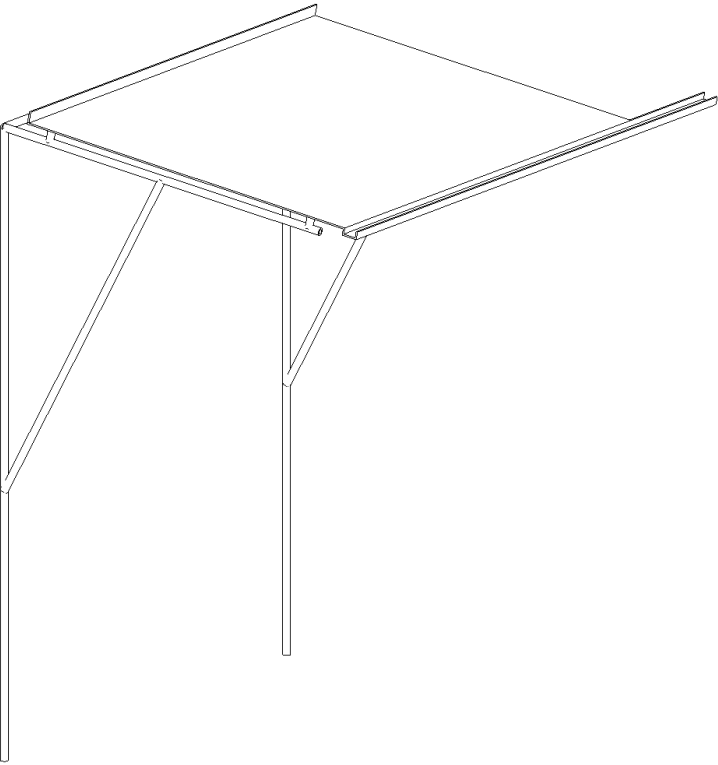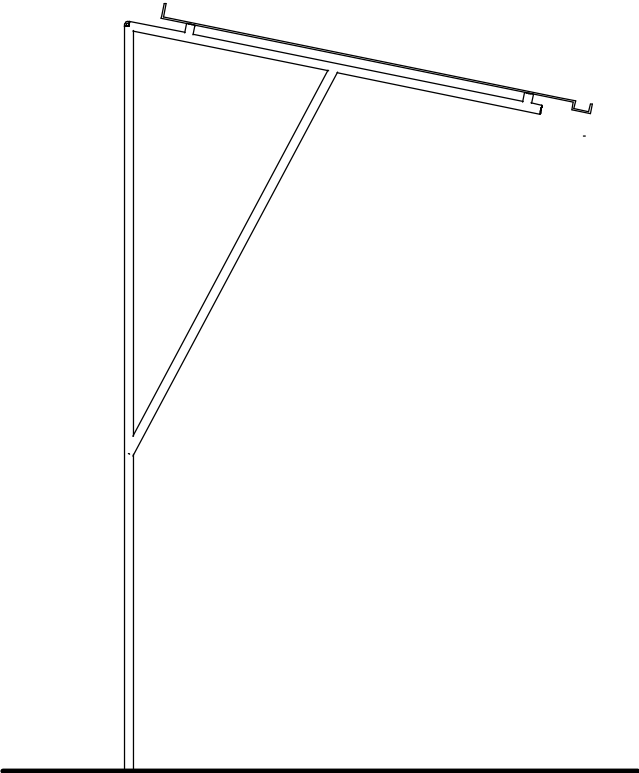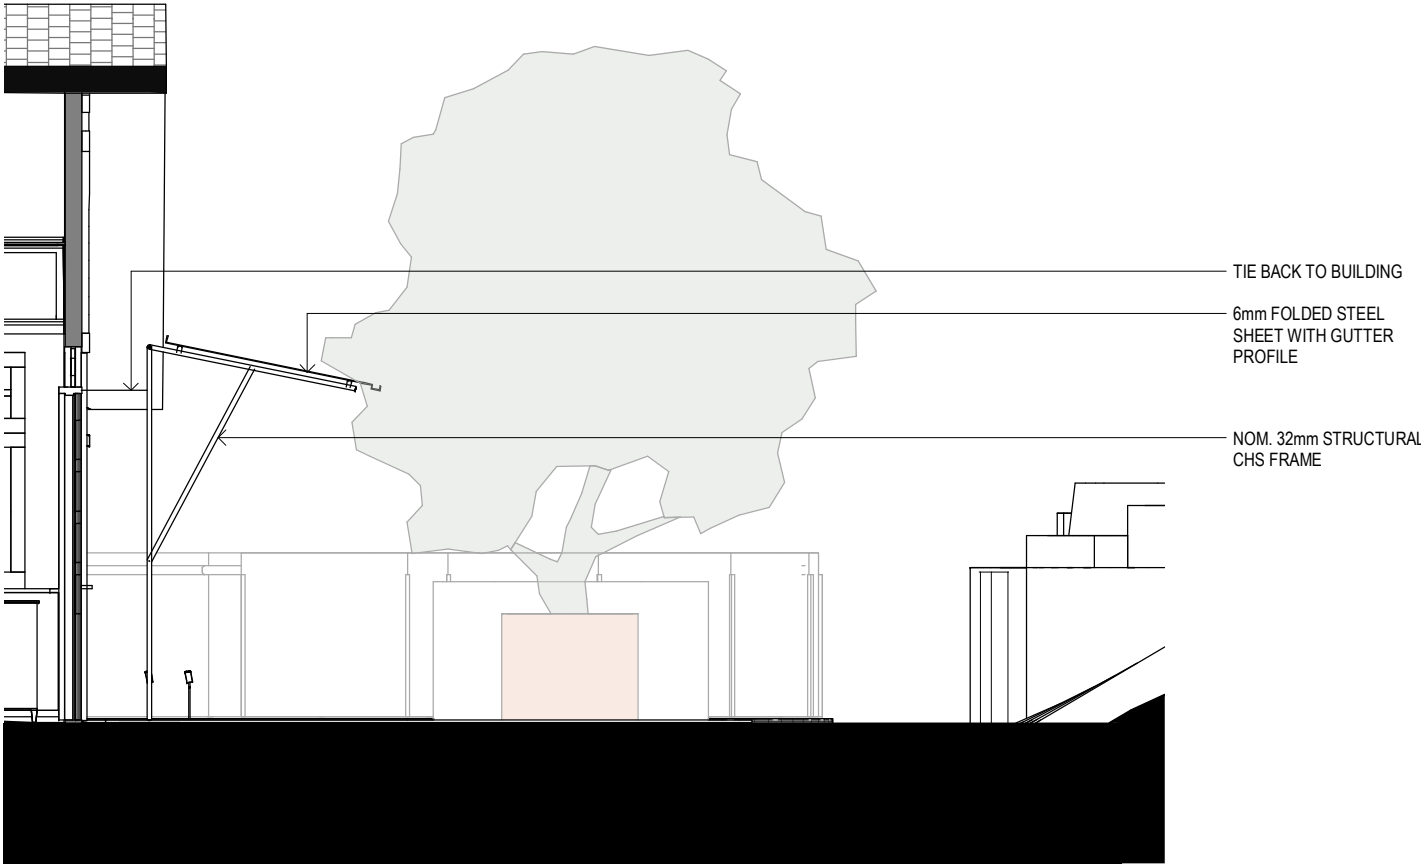

HOGG & LAMB

ABN 21 611 959 374
181 Robertson St New Farm Q 4005
M. 0417 791 825
M. 0409 895 953

NOTES

Used figured dimensions, DO NOT SCALE
Check all dimensions on site prior to commencement of work.
The Design, Drawings, Specifications and Schedules and copyright
thereof are the property of Hogg & Lamb and must not be used,
retained or copied without the written authority of Hogg & Lamb.

REV	DATE	NOTES
1	24-12-04	FOR INFORMATION

CLIENT / PROJECT
Mantle Group
Cafe and Renovations
1012 Samuel Griffith
Drive, Mt Coot-tha

DRAWING NAME
Kiosk Entry

SCALE
As indicated @A3

JOB NUMBER
159

DATE
24-12-04

DRAWING #
SK241202-03

REVISION
1




PLANS AND DOCUMENTS
referred to in the
DEVELOPMENT APPROVAL

Issued: 06/06/2024

Minor change: 12/12/2024

BCC DS
RECEIVED
13-AUG-2026
APPLICATION REF
A007090452

BCC DS
LODGED
03-OCT-2024
APPLICATION REF
A006627950

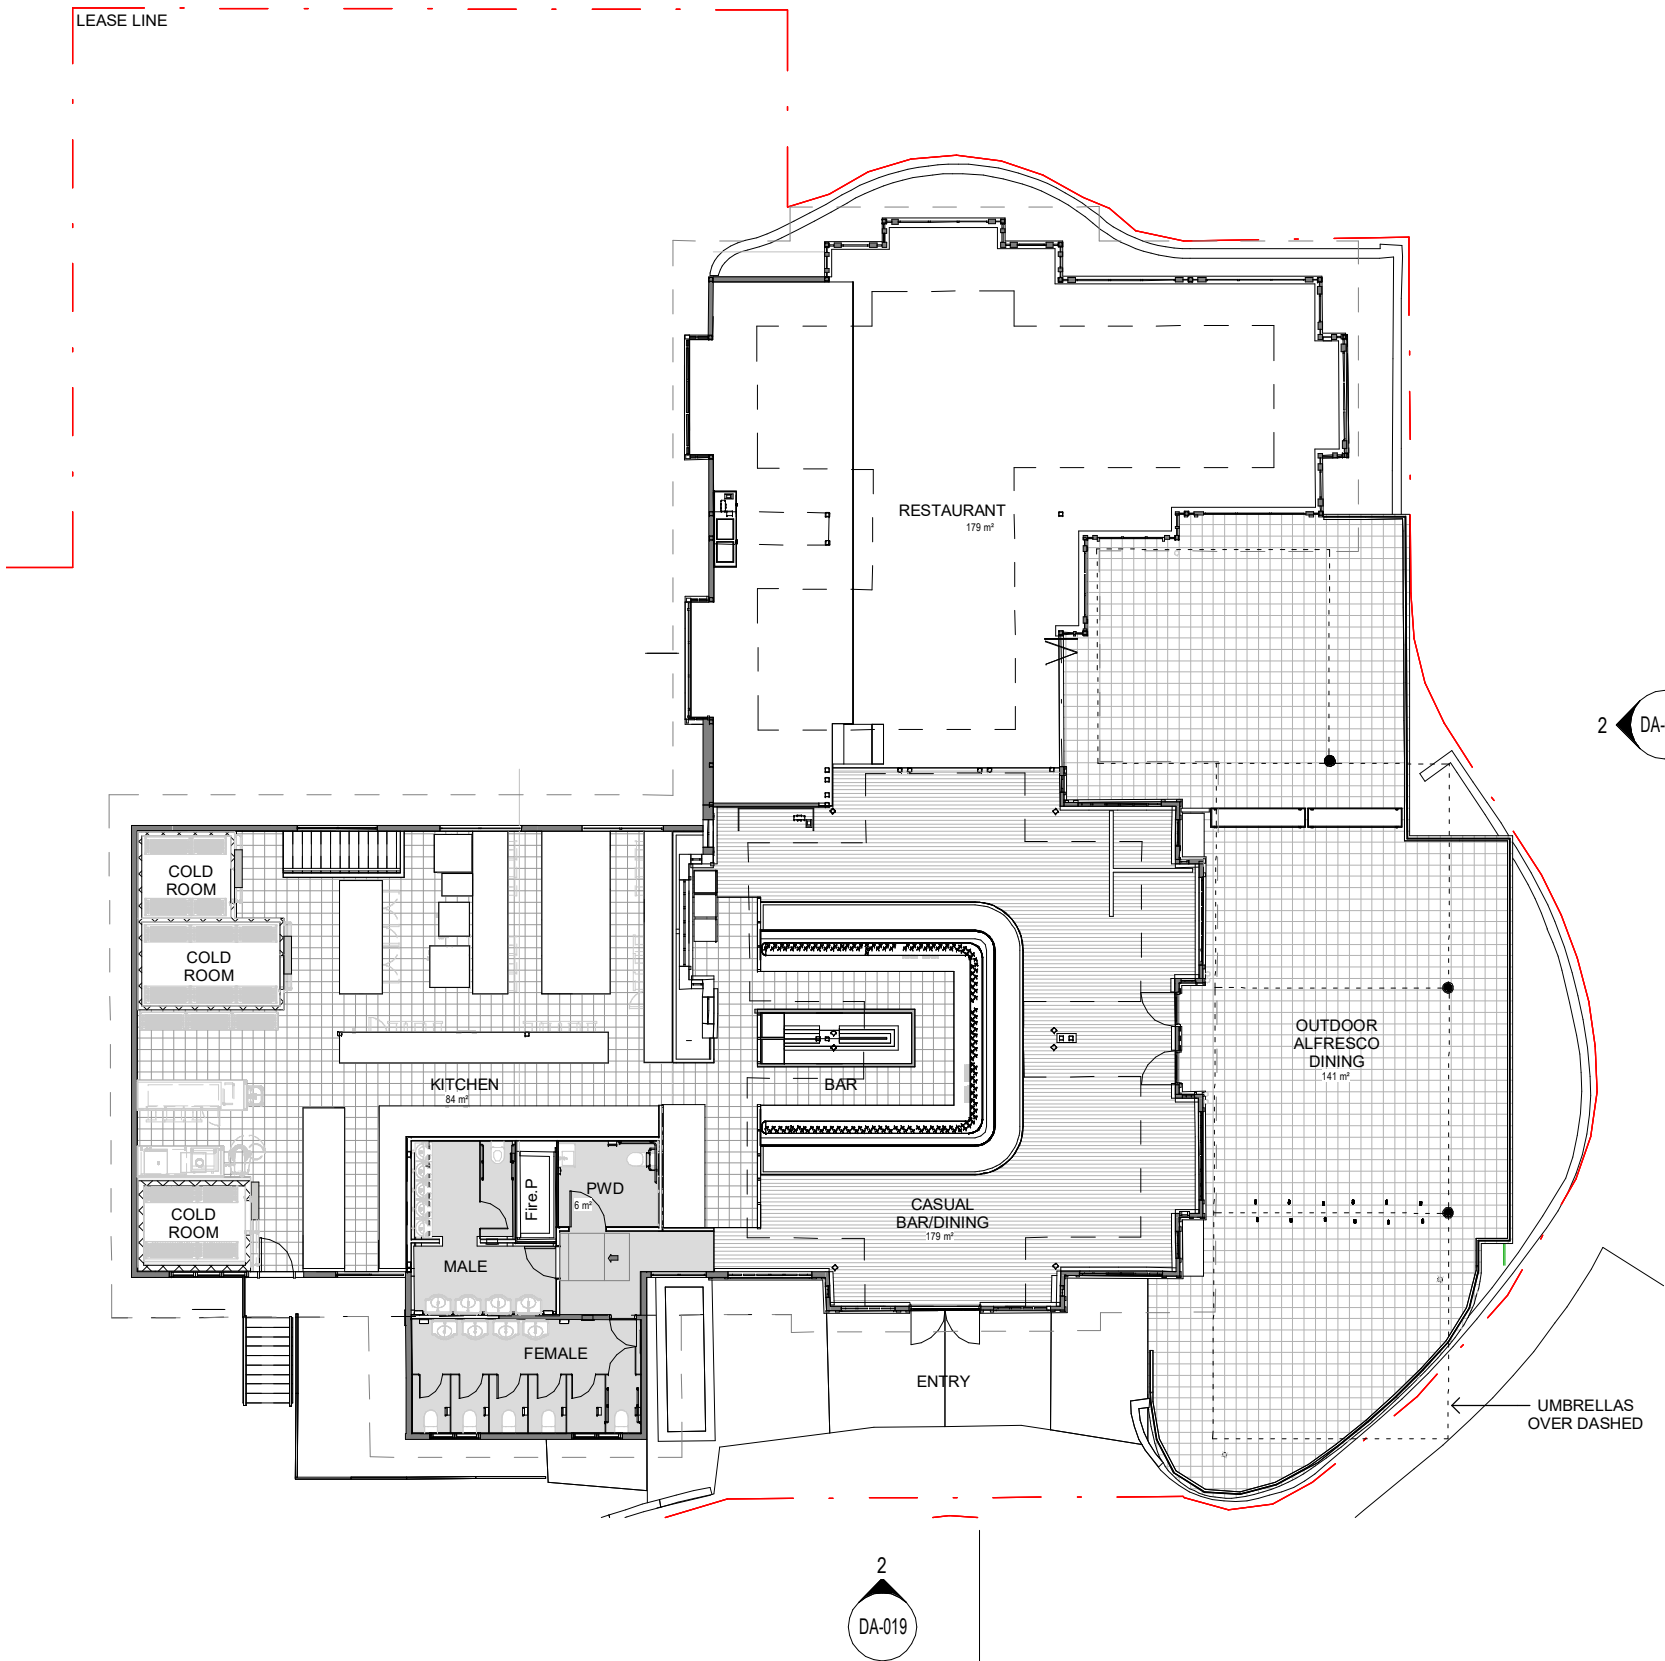  

HOGG & LAMB
ABN 21 611 959 374
181 Robertson St New Farm Q 4005
M. 0417 791 825
M. 0409 895 953

NOTES
Used figured dimensions, DO NOT SCALE
Check all dimensions on site prior to commencement of work.
The Design, Drawings, Specifications and Schedules and copyright
thereof are the property of Hogg & Lamb and must not be used,
retained or copied without the written authority of Hogg & Lamb.

REV	DATE	NOTES
1	23-11-09	DA RFI
2	24-07-25	DA MINOR CHANGE

CLIENT / PROJECT
Mantle Group
Cafe and Renovations
1012 Samuel Griffith
Drive, Mt Coot-tha

DRAWING NAME
Stage 1a - Kiosk L1 Fitout

SCALE
1 : 200 @A3



JOB NUMBER
159
DATE
24-07-25

DRAWING #
DA-016
REVISION
2

PLANS AND DOCUMENTS
referred to in the
DEVELOPMENT APPROVAL

Issued: 06/06/2024




Minor change: 12/12/2024

**BCC DS
RECEIVED**

13-AUG-2026

APPLICATION REF

A007090452

   


**BCC DS
LODGED**

03-OCT-2024

APPLICATION REF

A006627950

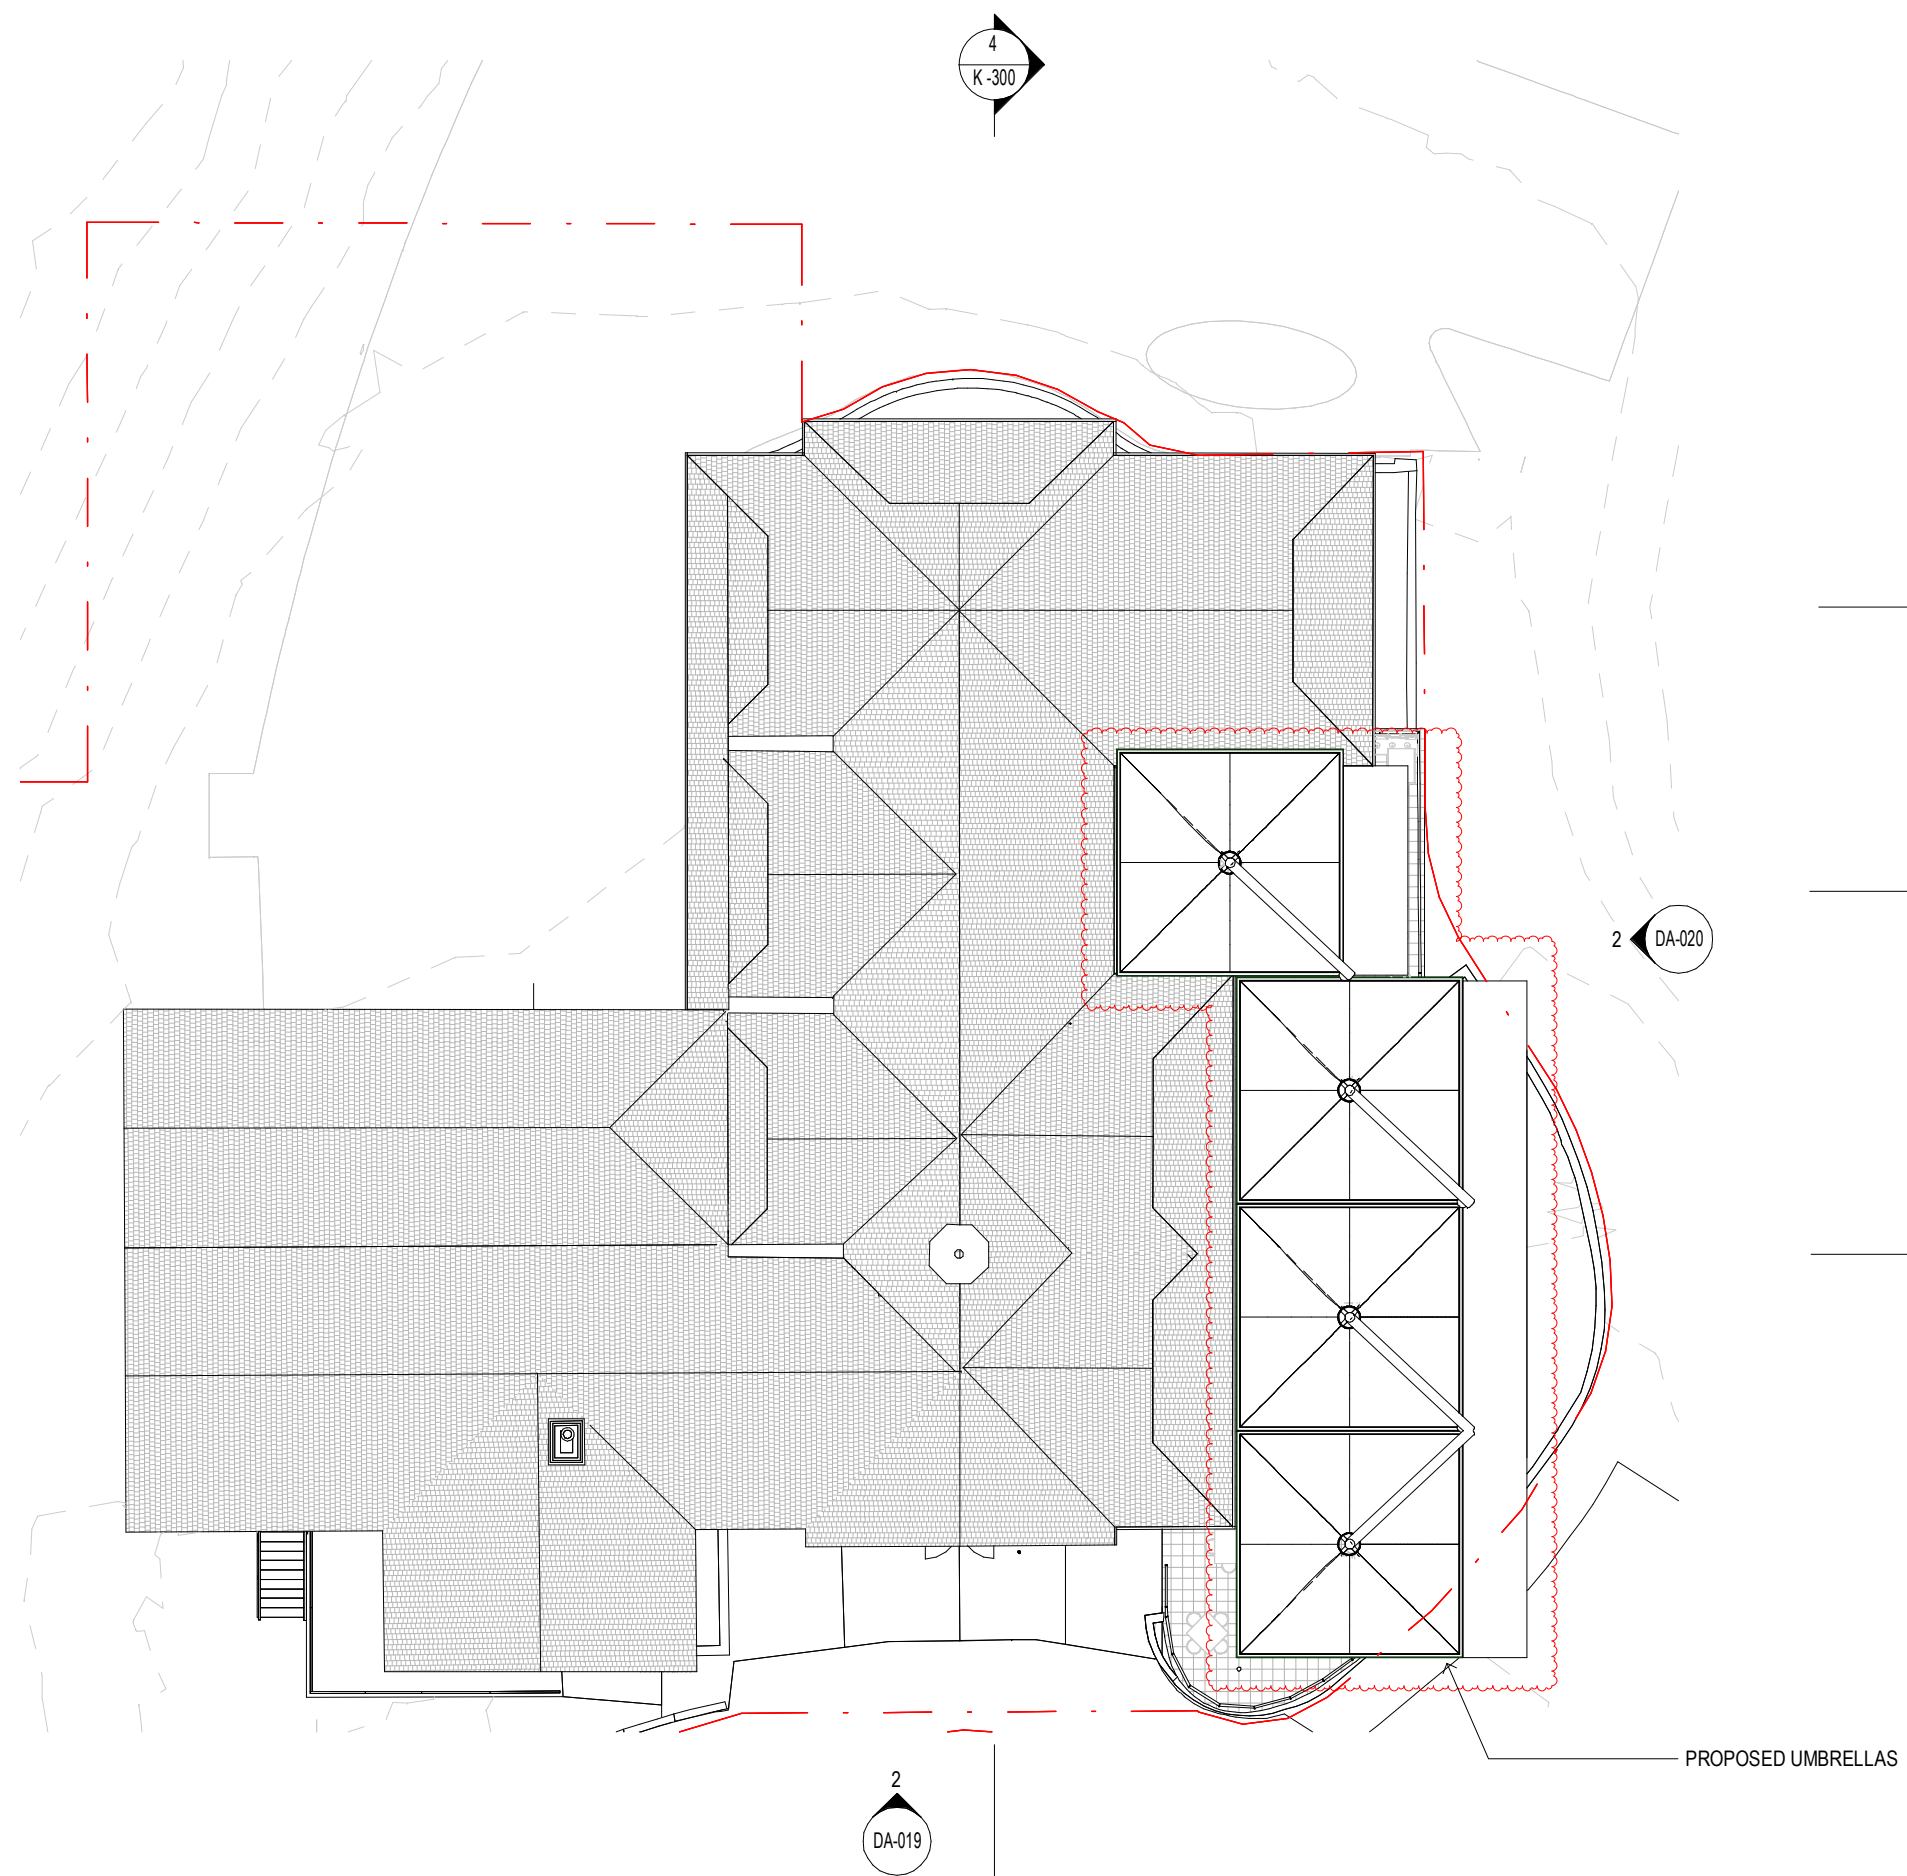

HOGG & LAMB

ABN 21 611 959 374
181 Robertson St New Farm Q 4005
M. 0417 791 825
M. 0409 895 953

NOTES

Used figured dimensions, DO NOT SCALE
Check all dimensions on site prior to commencement of work.
The Design, Drawings, Specifications and Schedules and copyright
thereof are the property of Hogg & Lamb and must not be used,
retained or copied without the written authority of Hogg & Lamb.

REV	DATE	NOTES
1	24-07-25	DA MINOR CHANGE

CLIENT / PROJECT

Mantle Group
Cafe and Renovations
1012 Samuel Griffith
Drive, Mt Coot-tha

DRAWING NAME

Stage 1a - Kiosk Roof

SCALE

1 : 200

@A3

JOB NUMBER

159

DATE

24-07-25

DRAWING #

DA-016-1

REVISION

1

PLANS AND DOCUMENTS
referred to in the
DEVELOPMENT APPROVAL

Issued: 06/06/2024

Minor change: 12/12/2024

BCC DS

RECEIVED

13-AUG-2026

APPLICATION REF

A007090452

BCC DS

LODGED

03-OCT-2024


APPLICATION REF

A006627950

EBW-01	EXISTING WEATHER BOARD
EMF-01	EXISTING METAL FRAME
SPL-01	PROPOSED SOLID PANEL PAINT MATCH TO EXISTING
SPL-02	EXISTING SOLID PANEL
EGL-01	EXISTING GLAZING
PGL-01	PROPOSED GLAZING
ERF-01	EXISTING ROOF



1 NORTH ELEVATION
1 : 200

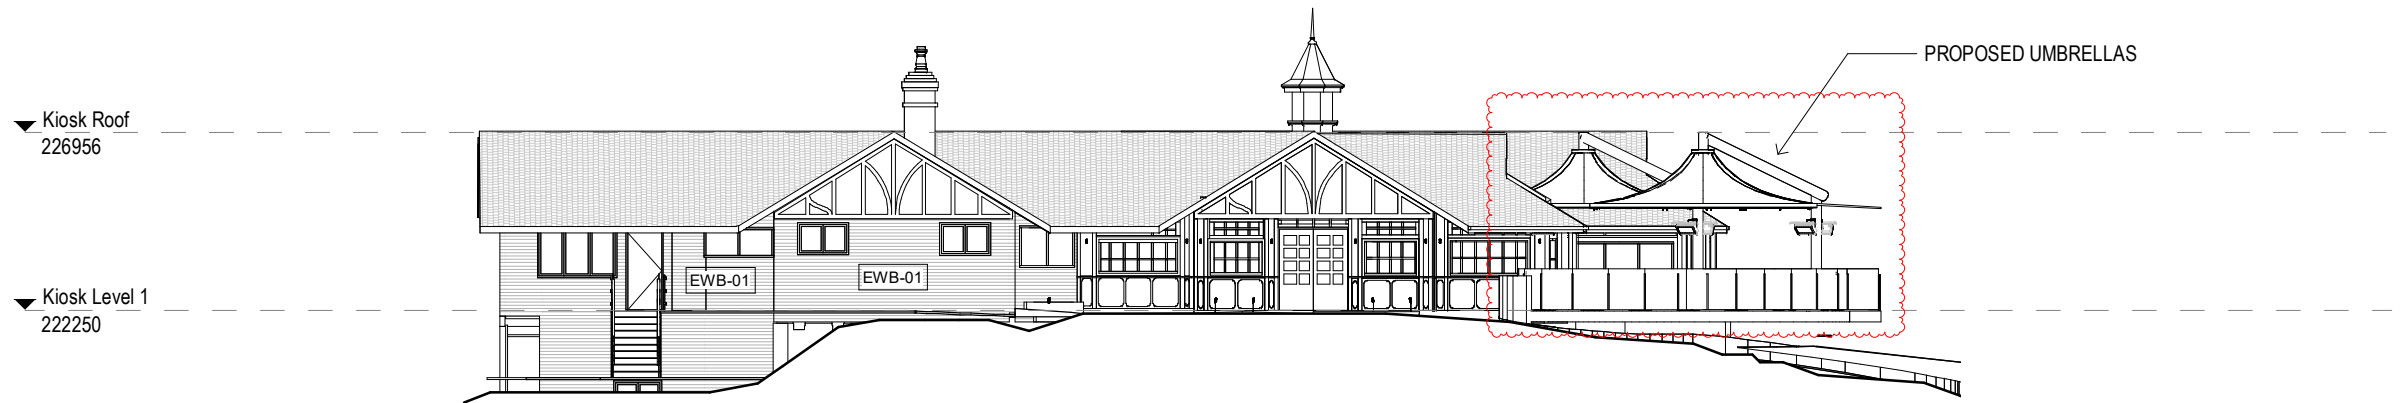

2 SOUTH ELEVATION
1 : 200



HOGG & LAMB

ABN 21 611 959 374
181 Robertson St New Farm Q 4005
M. 0417 791 825
M. 0409 895 953

NOTES

Used figured dimensions, DO NOT SCALE
Check all dimensions on site prior to commencement of work.
The Design, Drawings, Specifications and Schedules and copyright
thereof are the property of Hogg & Lamb and must not be used,
retained or copied without the written authority of Hogg & Lamb.

REV	DATE	NOTES
1	23-11-09	DA RFI
2	24-07-25	DA MINOR CHANGE

CLIENT / PROJECT
Mantle Group
Cafe and Renovations
1012 Samuel Griffith
Drive, Mt Coot-tha

DRAWING NAME
Proposed Elev - Kiosk
North / South

SCALE
1 : 200 @A3

JOB NUMBER
159
DATE
24-07-25

DRAWING #
DA-019
REVISION
2

PLANS AND DOCUMENTS
referred to in the
DEVELOPMENT APPROVAL

Issued: 06/06/2024


Minor change: 12/12/2024

BCC DS
RECEIVED
13-AUG-2026
APPLICATION REF
A007090452

- EBW-01EXISTING WEATHER BOARD
- EMF-01EXISTING METAL FRAME
- SPL-01PROPOSED SOLID PANEL
PAINT MATCH TO EXISTING
- SPL-02EXISTING SOLID PANEL
- EGL-01EXISTING GLAZING
- PGL-01PROPOSED GLAZING
- ERF-01EXISTING ROOF



1 WEST ELEVATION
1 : 200

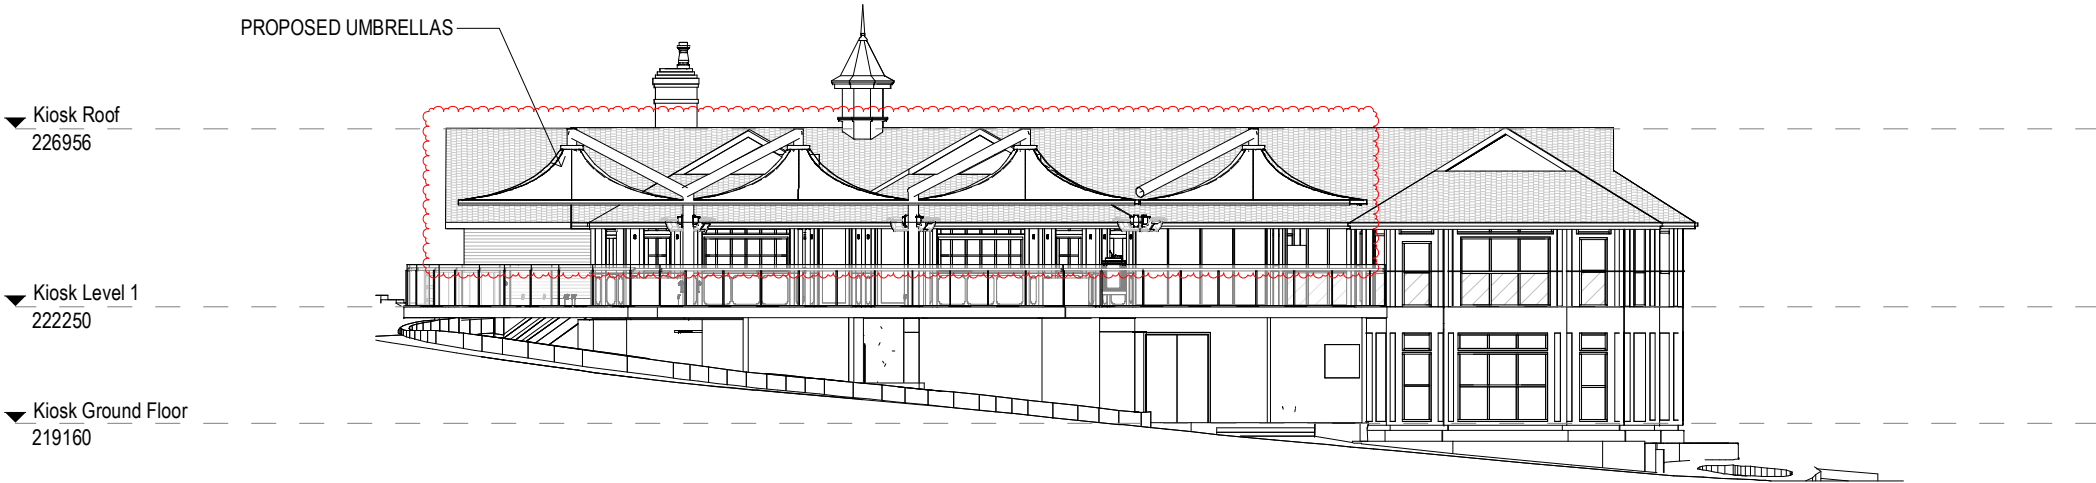

2 EAST ELEVATION
1 : 200

BCC DS
LODGED
03-OCT-2024
APPLICATION REF
A006627950



HOGG & LAMB
ABN 21 611 959 374
181 Robertson St New Farm Q 4005
M. 0417 791 825
M. 0409 895 953

NOTES
Used figured dimensions, DO NOT SCALE
Check all dimensions on site prior to commencement of work.
The Design, Drawings, Specifications and Schedules and copyright
thereof are the property of Hogg & Lamb and must not be used,
retained or copied without the written authority of Hogg & Lamb.

REV	DATE	NOTES
1	23-11-09	DA RFI
2	24-07-15	KITCHEN EXHAUST PLATFORM
3	24-07-25	DA MINOR CHANGE

CLIENT / PROJECT
Mantle Group
Cafe and Renovations
1012 Samuel Griffith
Drive, Mt Coot-tha

DRAWING NAME
Proposed Elev - Kiosk
East / West

SCALE
1 : 200 @A3

JOB NUMBER
159
DATE
24-07-25


DRAWING #
DA-020
REVISION
3

PLANS AND DOCUMENTS
referred to in the
DEVELOPMENT APPROVAL

Issued: 06/06/2024

Minor change: 12/12/2024

BCC DS
RECEIVED
13-AUG-2026
APPLICATION REF
A007090452

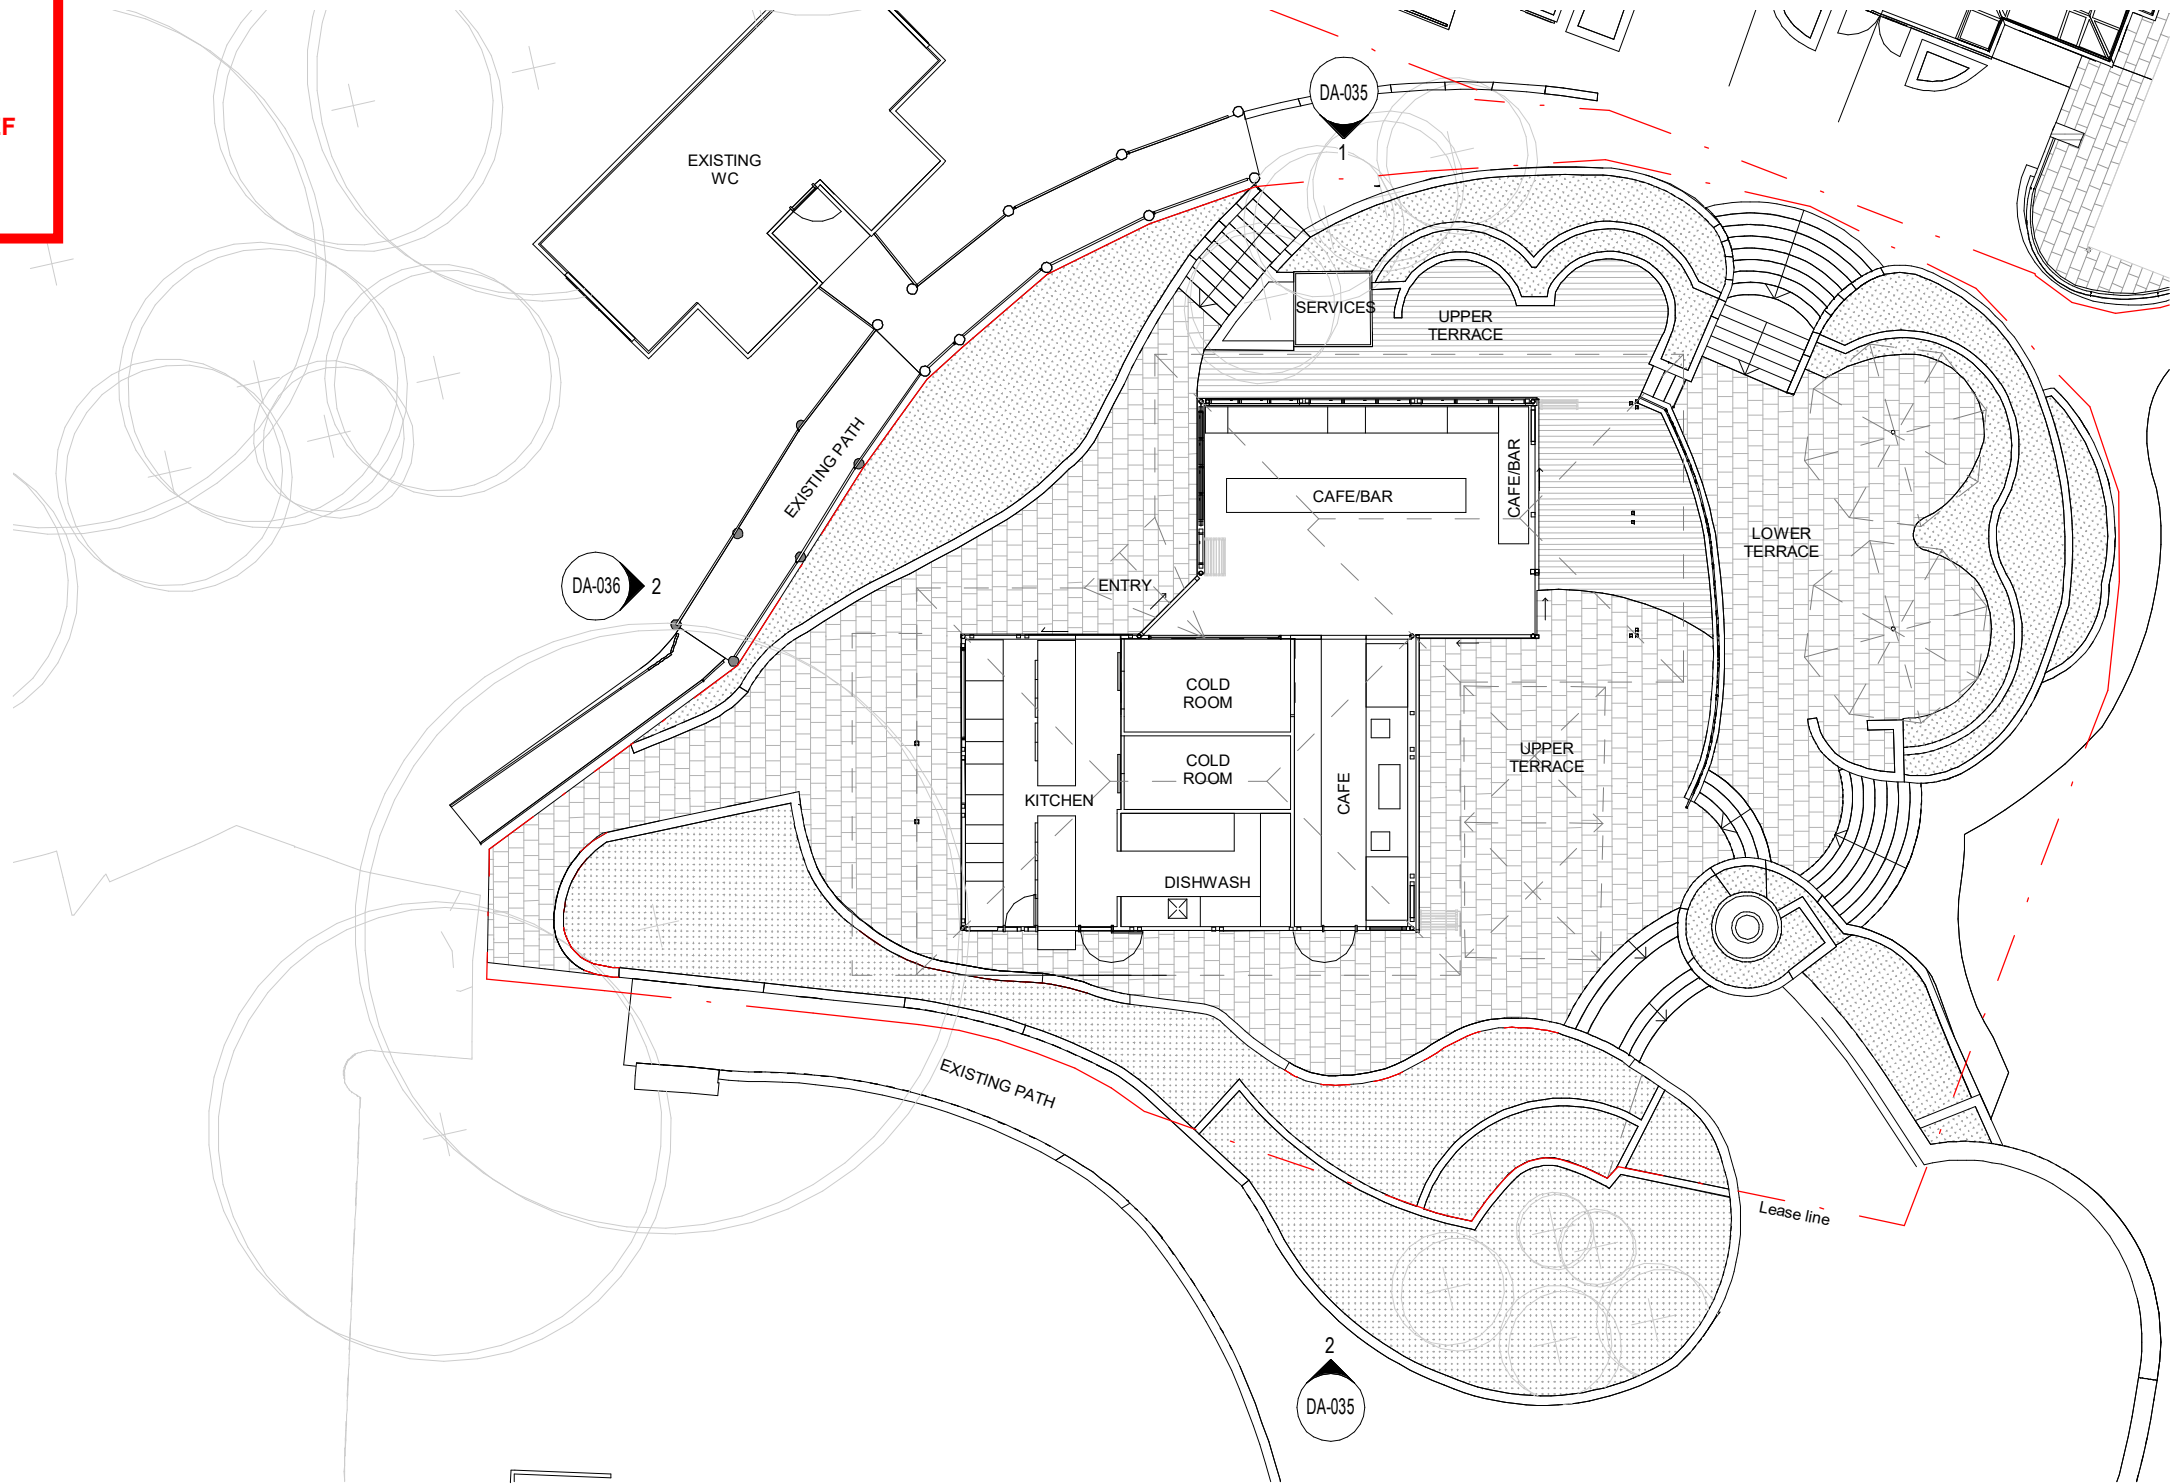

~~PLANS AND DOCUMENTS~~
~~referred to in the~~
~~APPROVAL~~
Dated: 06/06/2024

BCC DS
RECEIVED
17/11/2023
APPLICATION REF
A006264092



HOGG & LAMB
ABN 21 611 959 374
181 Robertson St New Farm Q 4005
M. 0417 791 825
M. 0409 895 953

NOTES
Used figured dimensions, DO NOT SCALE
Check all dimensions on site prior to commencement of work.
The Design, Drawings, Specifications and Schedules and copyright
thereof are the property of Hogg & Lamb and must not be used,
retained or copied without the written authority of Hogg & Lamb.

REV	DATE	NOTES
1	07-11-23	DA RFI
2	09-11-23	DA RFI

CLIENT / PROJECT
Mantle Group
Cafe and Renovations
1012 Samuel Griffith
Drive, Mt Coot-tha

DRAWING NAME
Stage 1b - Proposed Cafe
Ground Level

SCALE
1 : 200 @A3



JOB NUMBER
159
DATE
09-11-23


DRAWING #
DA-025
REVISION
2

PLANS AND DOCUMENTS
referred to in the
DEVELOPMENT APPROVAL


Issued: 06/06/2024

Minor change: 12/12/2024

- EBW-01 EXISTING WEATHER BOARD
- EMF-01 EXISTING METAL FRAME
- SPL-01 PROPOSED SOLID PANEL
PAINT MATCH TO EXISTING
- SPL-02 EXISTING SOLID PANEL
- EGL-01 EXISTING GLAZING
- PGL-01 PROPOSED GLAZING
- ERF-01 EXISTING ROOF

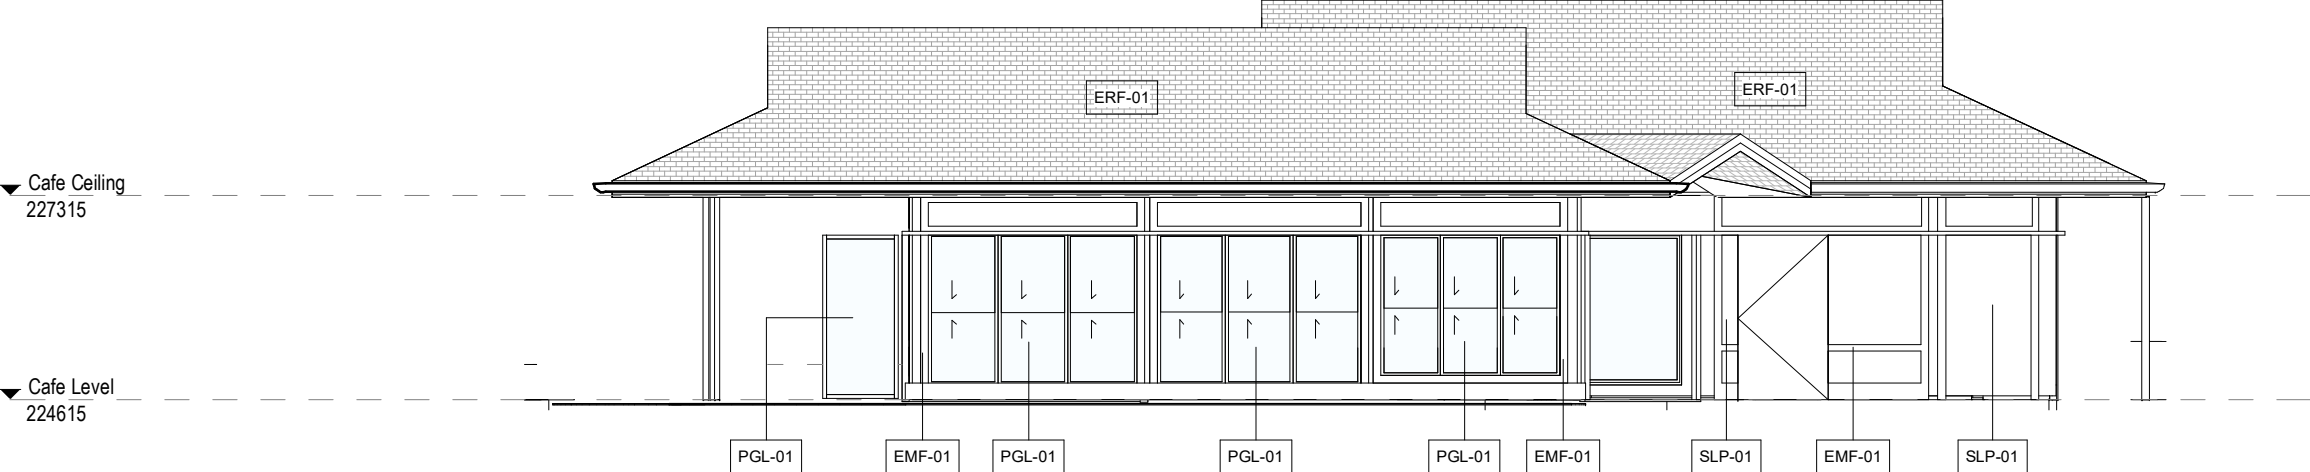

1 NORTH ELEVATION
1 : 100

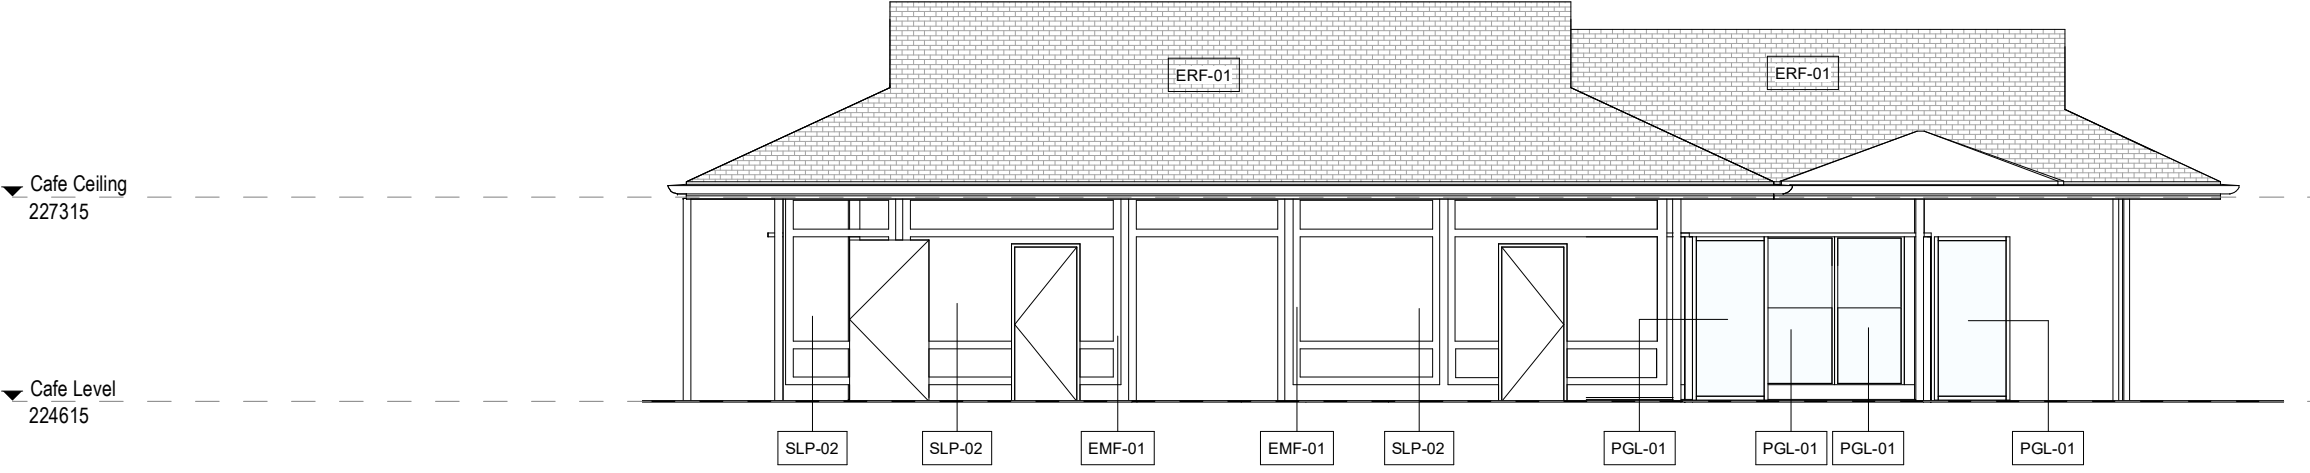

2 SOUTH ELEVATION
1 : 100

BCC DS
RECEIVED
13-AUG-2026
APPLICATION REF
A007090452

~~PLANS AND DOCUMENTS
referred to in the
DEVELOPMENT APPROVAL~~
Dated: 06/06/2024

BCC DS
RECEIVED
17/11/2023
APPLICATION REF
A006264092



HOGG & LAMB
ABN 21 611 959 374
181 Robertson St New Farm Q 4005
M. 0417 791 825
M. 0409 895 953

NOTES
Used figured dimensions, DO NOT SCALE
Check all dimensions on site prior to commencement of work.
The Design, Drawings, Specifications and Schedules and copyright
thereof are the property of Hogg & Lamb and must not be used,
retained or copied without the written authority of Hogg & Lamb.

REV	DATE	NOTES
1	09-11-23	DA RFI

CLIENT / PROJECT
Mantle Group
Cafe and Renovations
1012 Samuel Griffith
Drive, Mt Coot-tha

DRAWING NAME
Proposed Elev - Kiosk
North / South

SCALE
As indicated @A3



JOB NUMBER
159
DATE
09-11-23

DRAWING #
DA-035
REVISION
1

Issued: 06/06/2024

Minor change: 12/12/2024

EBW-01	EXISTING WEATHER BOARD
EMF-01	EXISTING METAL FRAME
SPL-01	PROPOSED SOLID PANEL PAINT MATCH TO EXISTING
SPL-02	EXISTING SOLID PANEL
EGL-01	EXISTING GLAZING
PGL-01	PROPOSED GLAZING
ERF-01	EXISTING ROOF

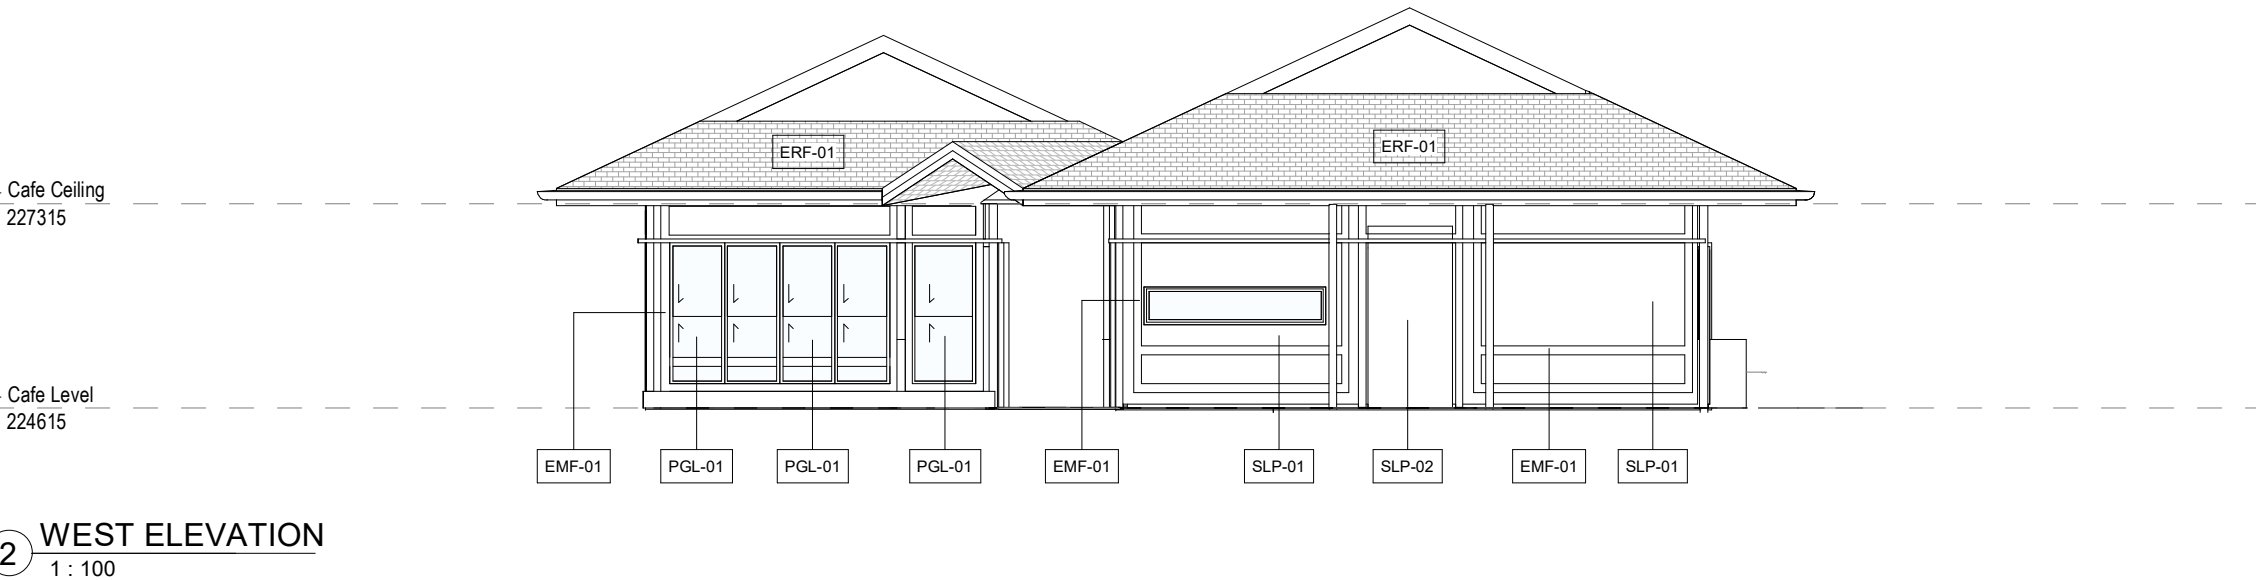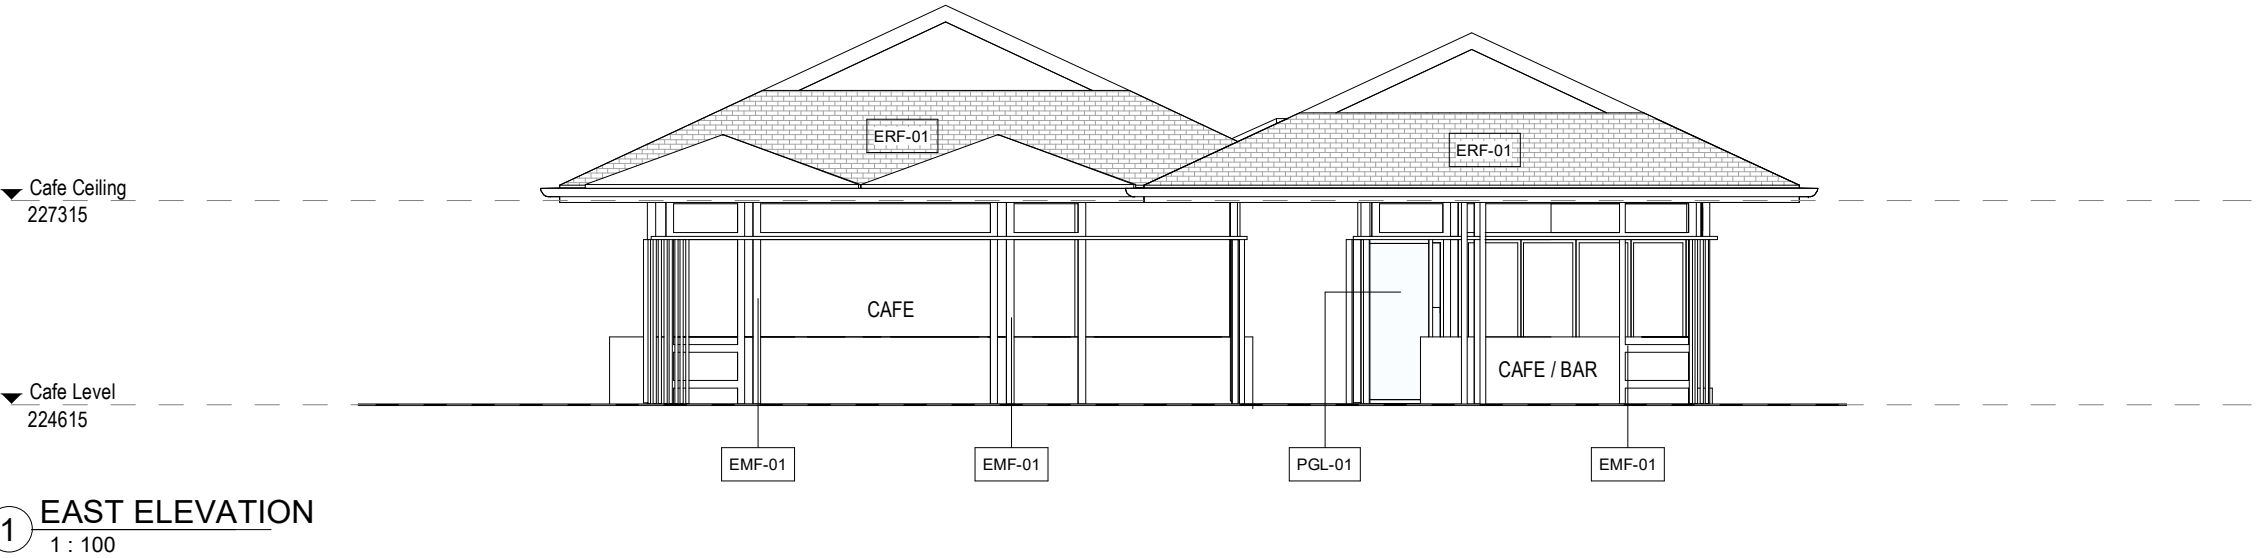

**BCC DS
RECEIVED**
13-AUG-2026
APPLICATION REF
A007090452

~~PLANS AND DOCUMENTS
referred to in the
DEVELOPMENT APPROVAL~~
Dated: 06/06/2024

**BCC DS
RECEIVED**
17/11/2023
APPLICATION REF
A006264092



HOGG & LAMB
ABN 21 611 959 374
181 Robertson St New Farm Q 4005
M. 0417 791 825
M. 0409 895 953

NOTES
Used figured dimensions, DO NOT SCALE
Check all dimensions on site prior to commencement of work.
The Design, Drawings, Specifications and Schedules and copyright
thereof are the property of Hogg & Lamb and must not be used,
retained or copied without the written authority of Hogg & Lamb.

REV	DATE	NOTES
1	09-11-23	DA RFI

CLIENT / PROJECT
Mantle Group
Cafe and Renovations
1012 Samuel Griffith
Drive, Mt Coot-tha

DRAWING NAME
Proposed Elev - Cafe -
East/West

SCALE
As indicated @A3

JOB NUMBER
159
DATE
09-11-23

DRAWING #
DA-036
REVISION
1


BCC DS
RECEIVED
16/02/2024
APPLICATION REF
A006264092

PLANS AND DOCUMENTS
referred to in the
DEVELOPMENT APPROVAL

Issued: 06/06/2024

Minor change: 12/12/2024

BCC DS
RECEIVED
13-AUG-2026
APPLICATION REF
A007090452

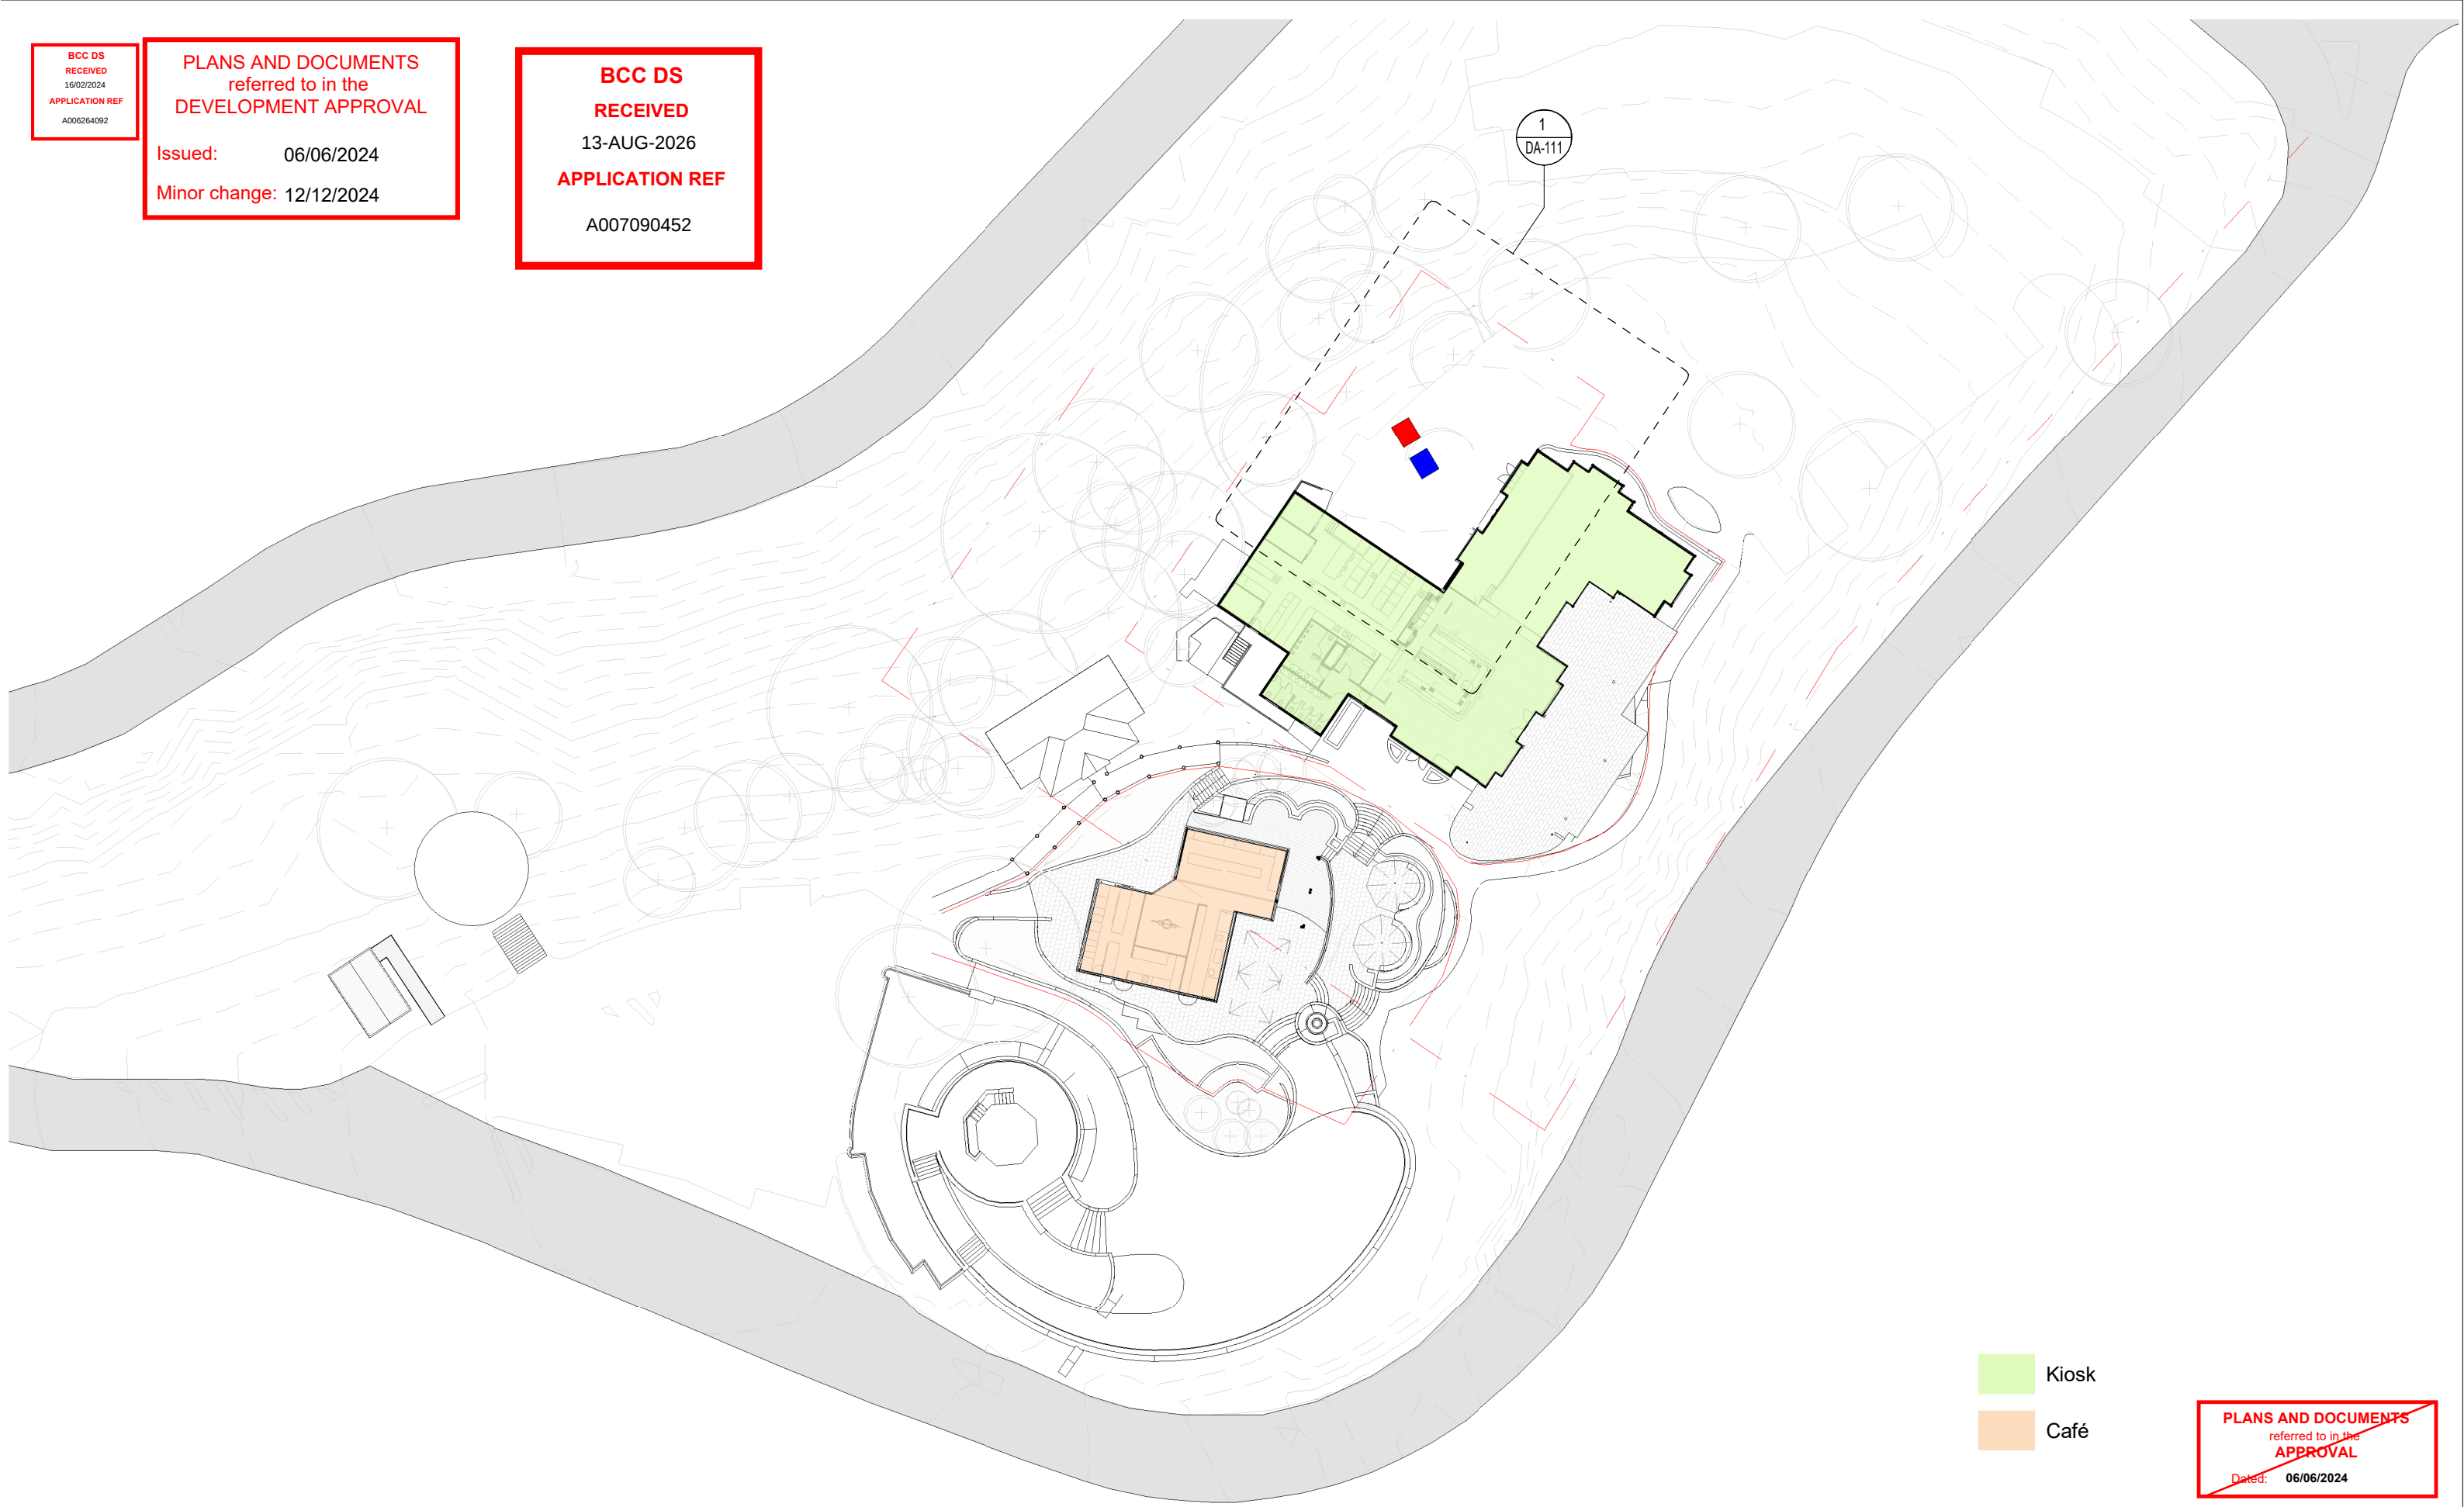

Kiosk

Café

PLANS AND DOCUMENTS
referred to in the
APPROVAL

Dated: 06/06/2024



HOGG & LAMB
ABN 21 611 959 374
181 Robertson St New Farm Q 4005
M. 0417 791 825
M. 0409 895 953

NOTES

Used figured dimensions, DO NOT SCALE
Check all dimensions on site prior to commencement of work.
The Design, Drawings, Specifications and Schedules and copyright
thereof are the property of Hogg & Lamb and must not be used,
retained or copied without the written authority of Hogg & Lamb.

REV	DATE	NOTES
1	24-02-06	WASTE MANAGEMENT PLAN
2	24-02-09	WASTE MANAGEMENT PLAN UPDATE

CLIENT / PROJECT
Mantle Group
Cafe and Renovations
1012 Samuel Griffith
Drive, Mt Coot-tha

DRAWING NAME
Existing Refuse Storage
Collection Plan – Overview

SCALE
1 : 500 @A3



JOB NUMBER
159
DATE
24-02-09

DRAWING #
DA-110
REVISION
2

BCC DS
RECEIVED
16/02/2024
APPLICATION REF
A006264092

PLANS AND DOCUMENTS
referred to in the
DEVELOPMENT APPROVAL


Issued: 06/06/2024

Minor change: 12/12/2024

BCC DS
RECEIVED
13-AUG-2026
APPLICATION REF
A007090452

Existing storage and collection location of :
1 x 4.5m³ front lift general waste bin
Bin dimensions 2050 L x 1700 D x 1850m m H

Existing storage and collection location of :
1 x 4.5m³ front lift paper & cardboard recycling bin
Bin dimensions 2050 L x 1700 D x 1850m m H

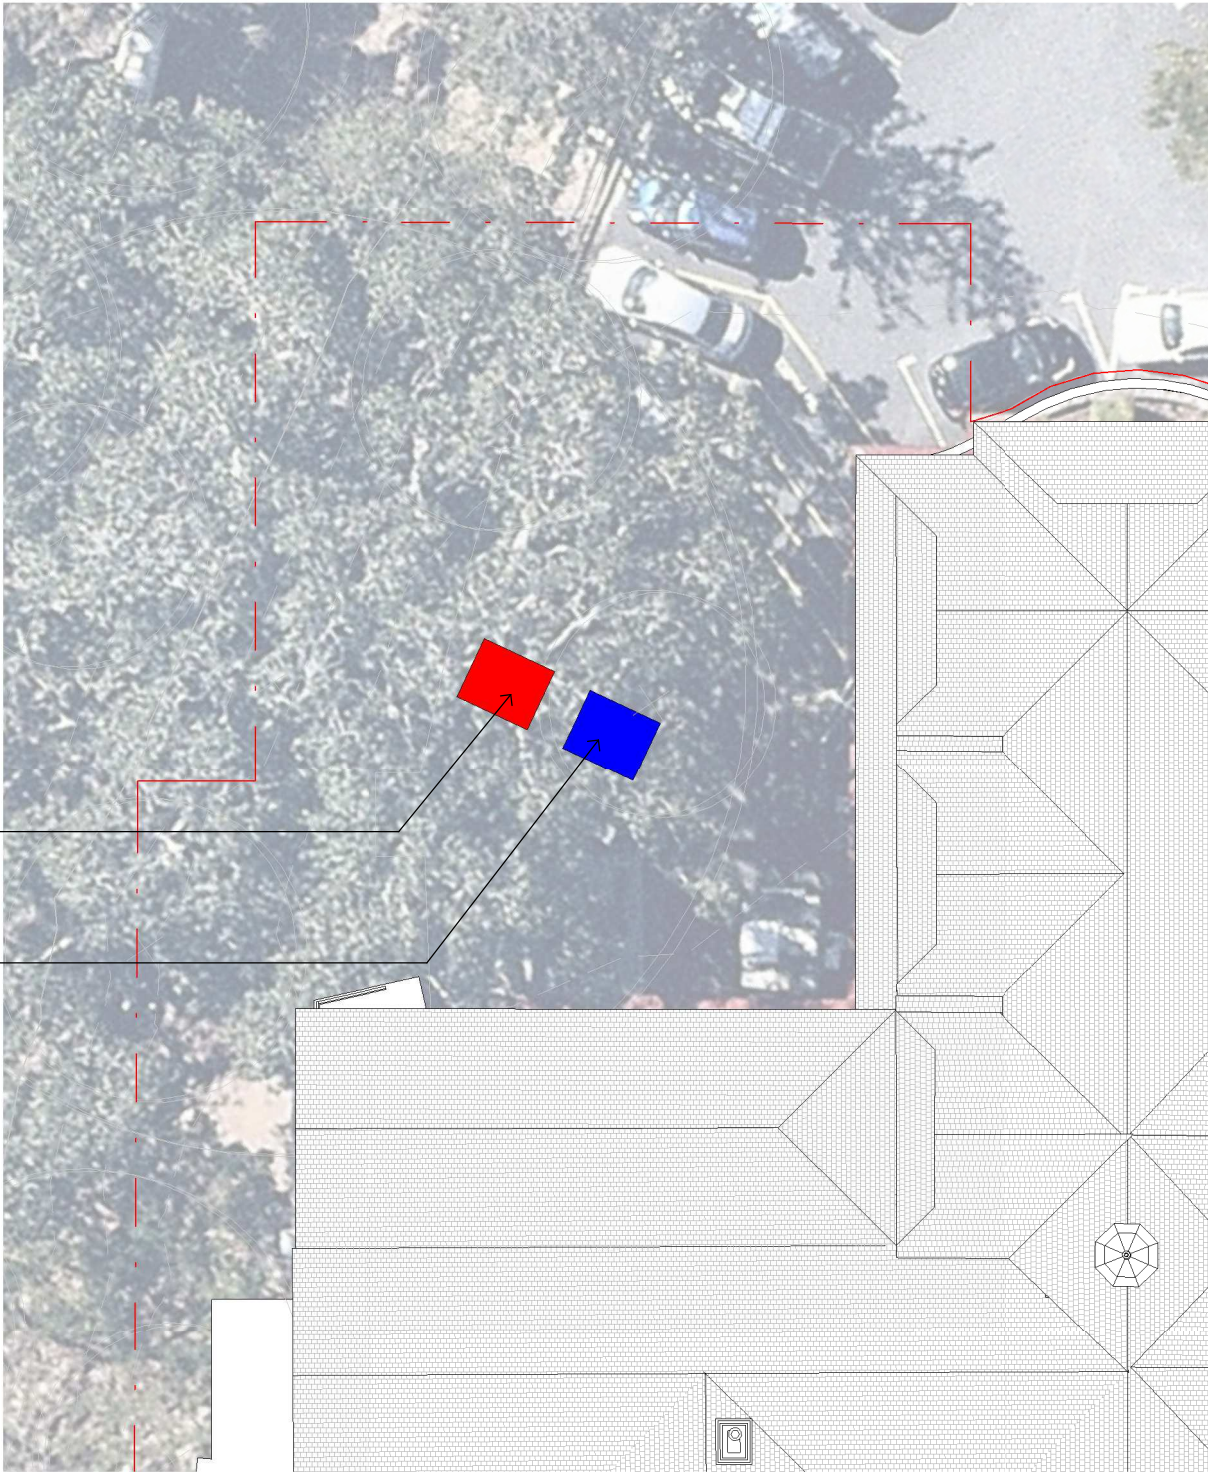

PLANS AND DOCUMENTS
referred to in the
APPROVAL

Dated: 06/06/2024



HOGG & LAMB
ABN 21 611 959 374
181 Robertson St New Farm Q 4005
M. 0417 791 825
M. 0409 895 953

NOTES
Used figured dimensions, DO NOT SCALE
Check all dimensions on site prior to commencement of work.
The Design, Drawings, Specifications and Schedules and copyright
thereof are the property of Hogg & Lamb and must not be used,
retained or copied without the written authority of Hogg & Lamb.

REV	DATE	NOTES
1	24-02-06	WASTE MANAGEMENT PLAN
2	24-02-09	WASTE MANAGEMENT PLAN UPDATE

CLIENT / PROJECT
Mantle Group
Cafe and Renovations
1012 Samuel Griffith
Drive, Mt Coot-tha

DRAWING NAME
Existing Refuse Storage
Collection Plan – Focused

SCALE
1 : 200 @A3

JOB NUMBER
159

DATE
24-02-09

DRAWING #
DA-111

REVISION
2