


JUST PATIOS (QLD) PTY LTD

Client: Nguyen / Le  
Site Address: 26/20 Nicoro Place CALAMVALE  
Caboolture QLD 4116  
Lot: 26 Plan: SP284803 Size: 139m<sup>2</sup>


Roof Style/Type: Ausdeck V Line  
0.48mm Single Span  
Scale: 1:100 Wind Rating: W33/N2  
Builder: Just Patios (QBCC 1026222)  
Drawing Number: A4129a

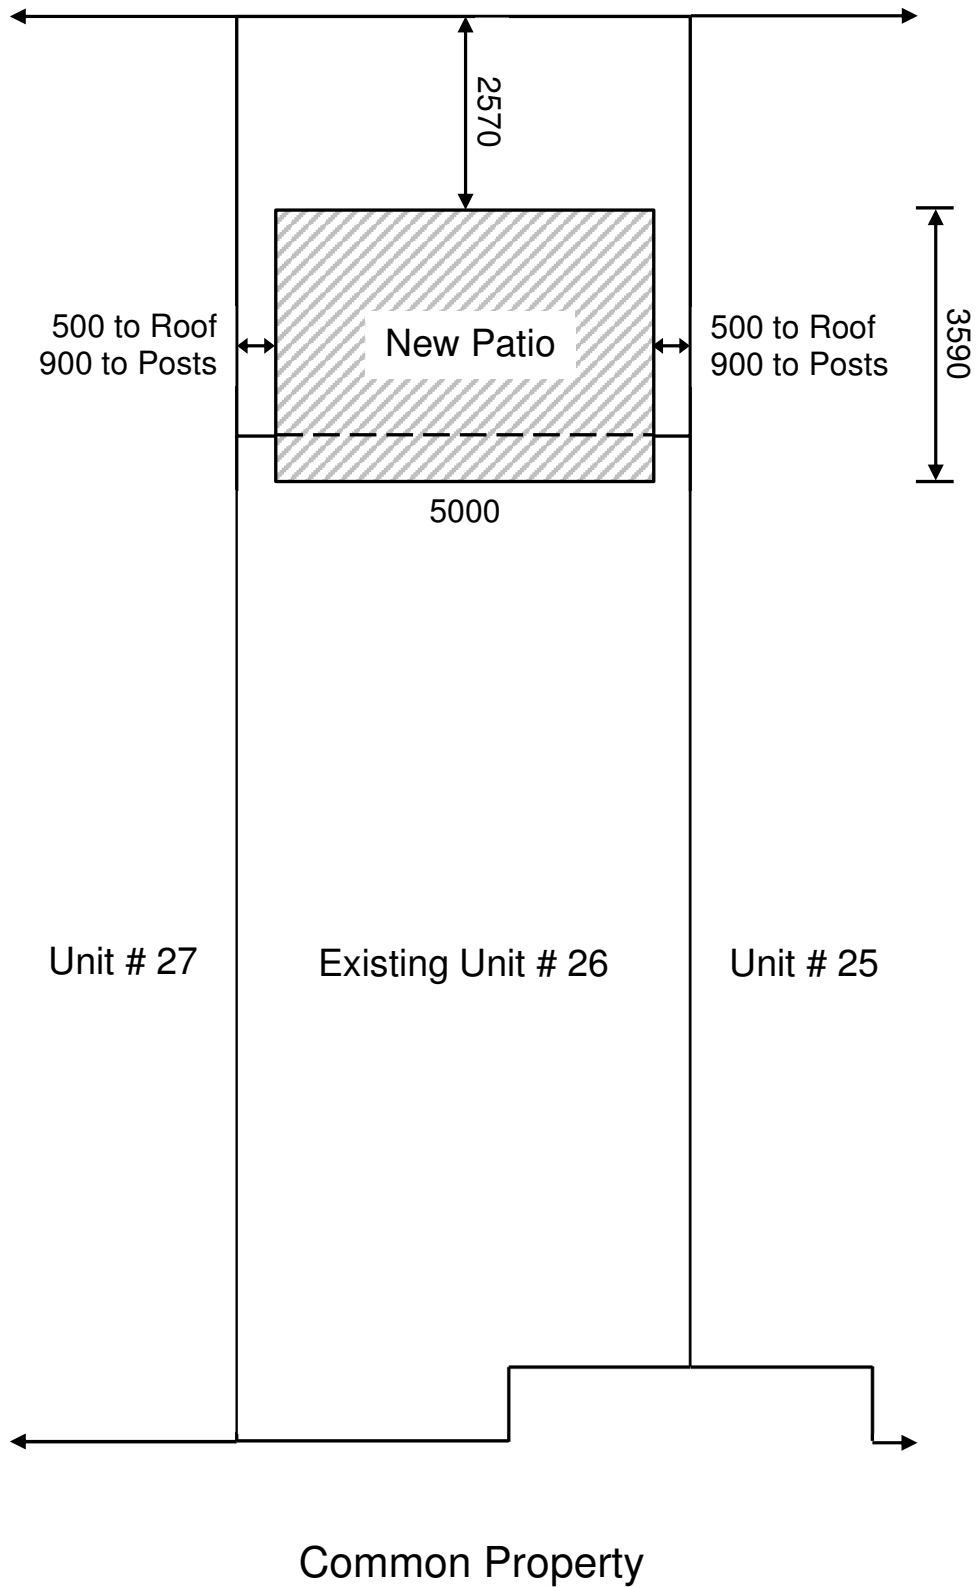


JUST PATIOS (QLD) PTY LTD

Client: Nguyen / Le  
Site Address: 26/20 Nicoro Place  
Caboolture QLD 4116  
Lot: 26 Plan: SP284803 Size: 139m<sup>2</sup>

Roof Style/Type: Ausdeck V Line  
0.48mm Single Span  
Scale: 1:100 Wind Rating: W33/N2  
Builder: Just Patios (QBCC 1026222)  
Drawing Number: A4129b

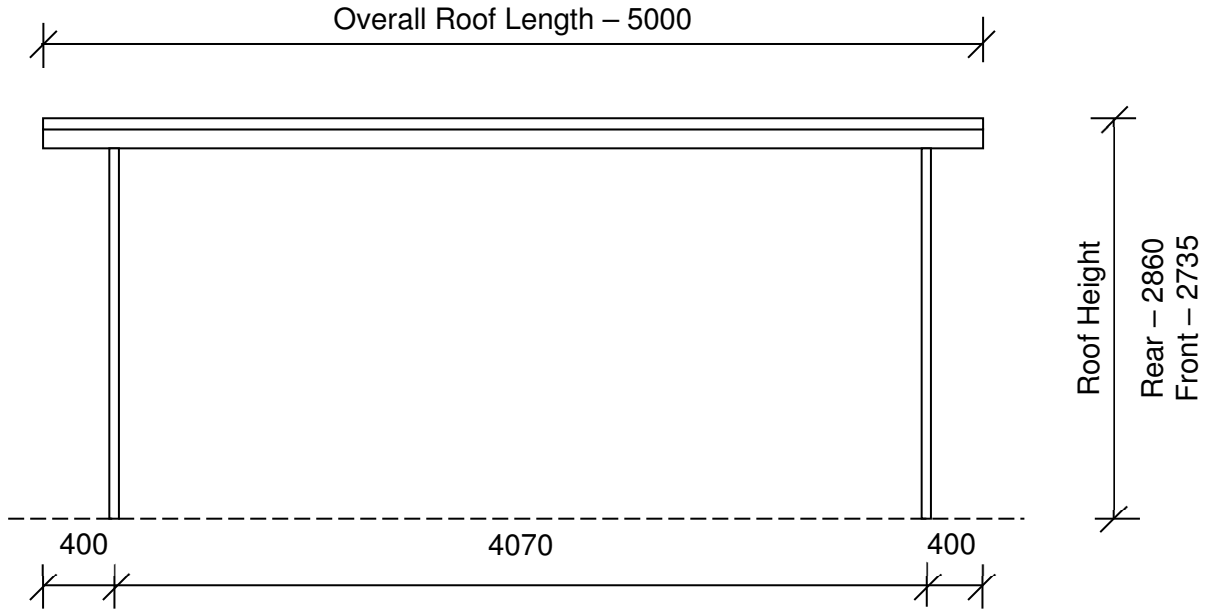

Front Elevation

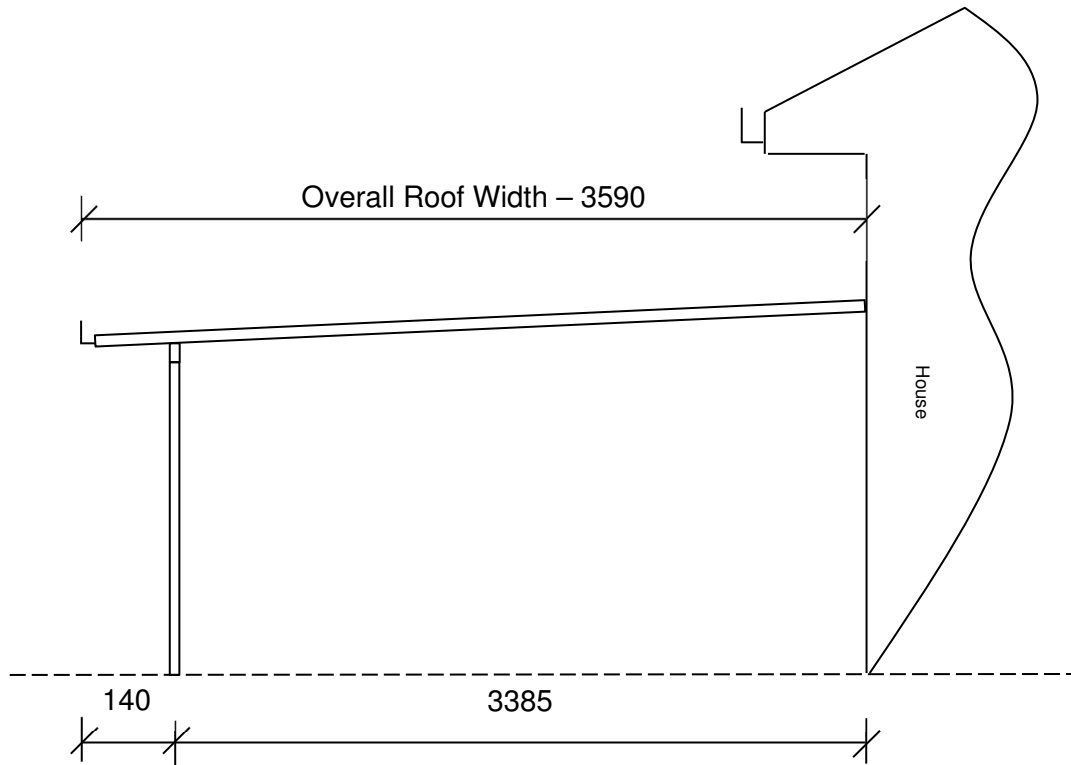

Side Elevation

Note: All heights are to the top of the roof and all measurements exclude posts and beams unless otherwise specified.