

PROPOSED CAR PARKS - 4

**BCC DS**  
 RECEIVED  
 30/12/2025  
 APPLICATION REF  
 A006887173

SHEET 1 OF 2 A3 ORIGINAL



Local Authority  
**BRISBANE CITY COUNCIL**


Scale: <b>1 : 200</b>			
Horizontal Datum		Vertical Datum Origin R.L.	
Revisions:	Date	By	

Project:	<b>3 RAMSAY STREET KEDRON</b>
Title:	<b>MATERIAL CHANGE OF USE SITE PLAN LOT 1 ON RP96257</b>

**ALLAN VAN PLANNING**  
 Consultants in Town Planning and Surveying  
 ABN 8700513431  
 Brisbane: PO Box 284 Toowong DC Qld 4066  
 Ipswich: PO Box 5370 Brassall Qld 4305  
 Gold Coast: PO Box 2130 Nerang DC Qld 4211

---

Drawn SB	Computer Files: 3 RAMSAY-01 B.###
Plot: 17th December 2025	Drawing Number: <b>3 RAMSAY-01</b> REV. <b>B</b>

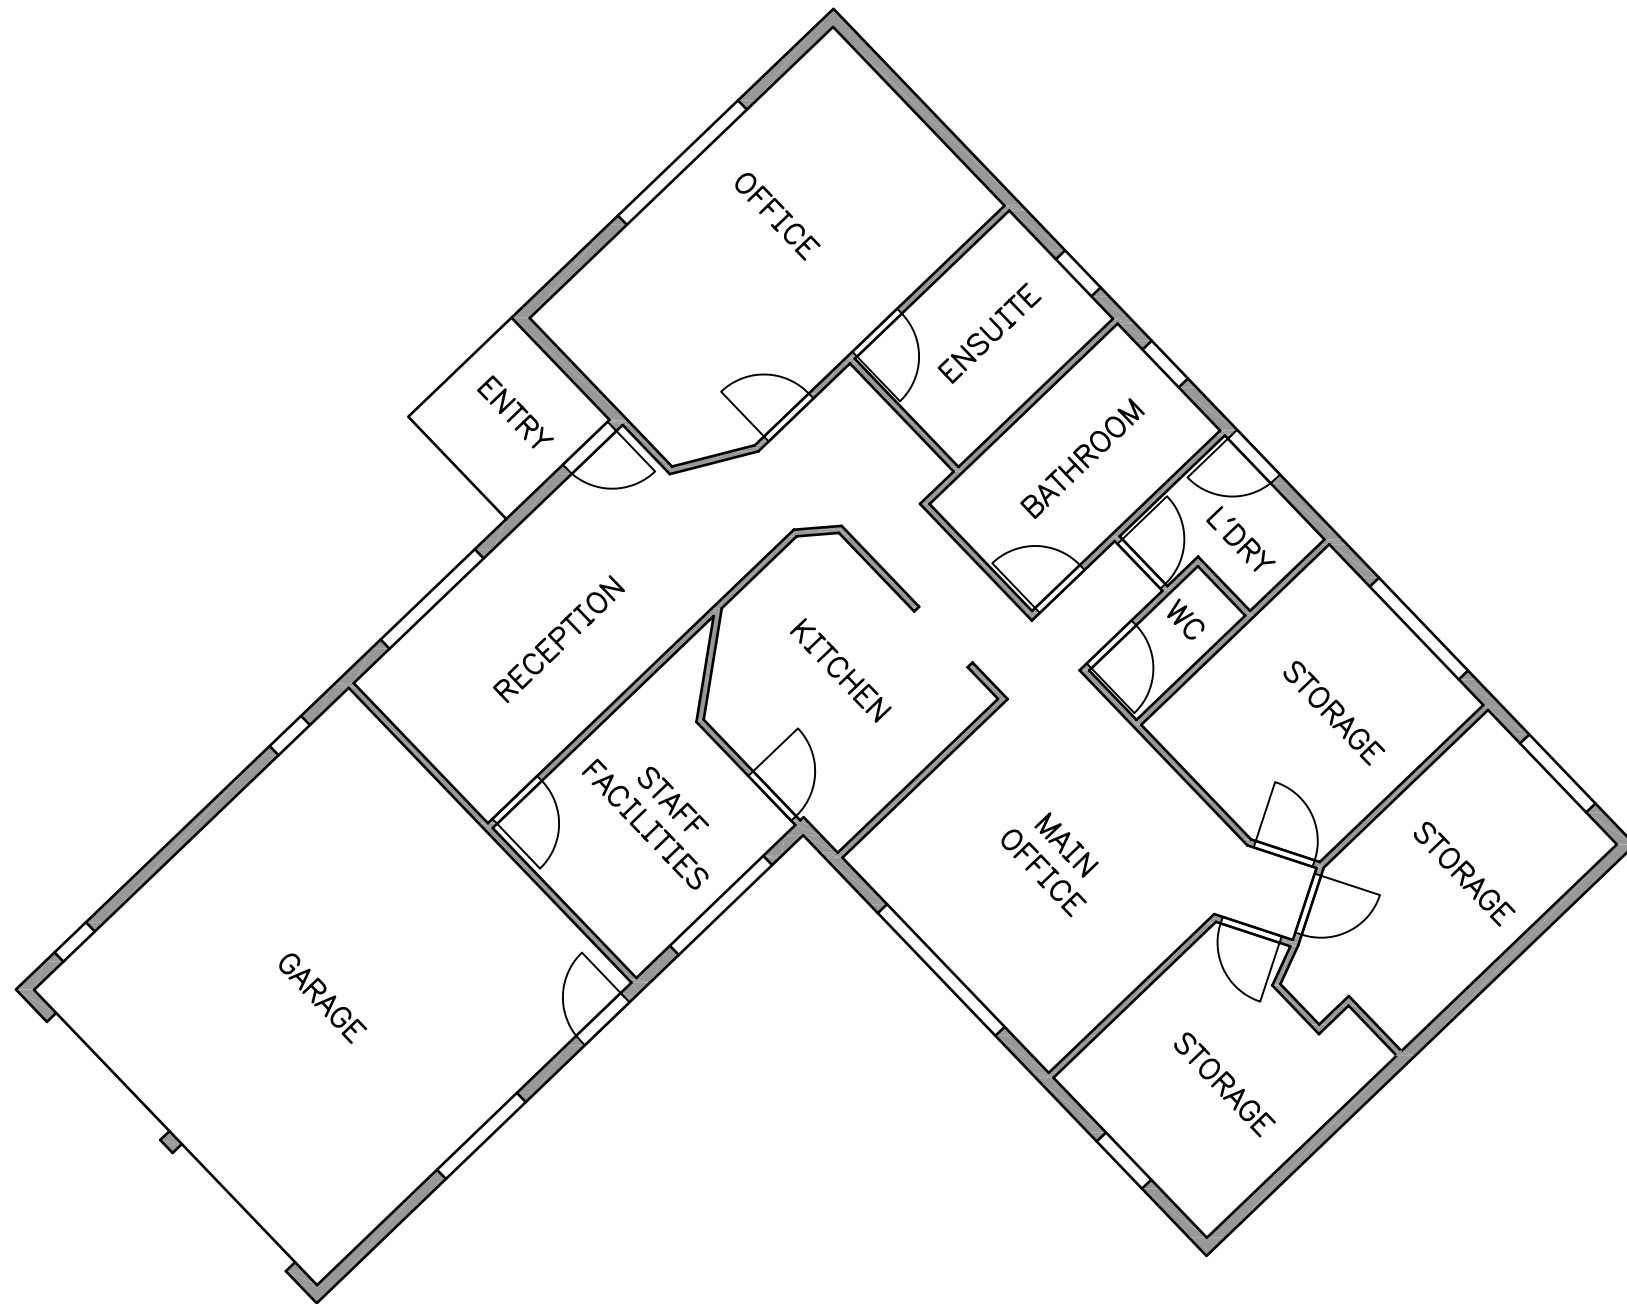

**BCC DS**  
 RECEIVED  
 30/12/2025  
 APPLICATION REF  
 A006887173

**SHEET 2 OF 2** A3 ORIGINAL



Local Authority  
**BRISBANE CITY COUNCIL**

Scale: <b>1 : 100</b>			
Horizontal Datum		Vertical Datum Origin R.L.	
Revisions:	Date	By	

Project:	<b>3 RAMSAY STREET KEDRON</b>
Title:	<b>MATERIAL CHANGE OF USE BUILDING LAYOUT LOT 1 ON RP96257</b>

**ALLAN VAN PLANNING**  
Consultants in Town Planning and Surveying  
 ABN 87005153431

Brisbane: PO Box 284 Toowong DC Qld 4066  
 Ipswich: PO Box 5370 Brassall Qld 4305  
 Gold Coast: PO Box 2130 Nerang DC Qld 4211

Phone +61 434 812 386  
[www.allanvanplanning.com.au](http://www.allanvanplanning.com.au)

Drawn: SB

Plot: 17th December 2025

Computer Files:  
3 RAMSAY-01 B.###

Drawing Number:  
**3 RAMSAY-01**

**REV. B**