




BCC DS
RECEIVED
 15/05/2026
APPLICATION REF
 A006989590

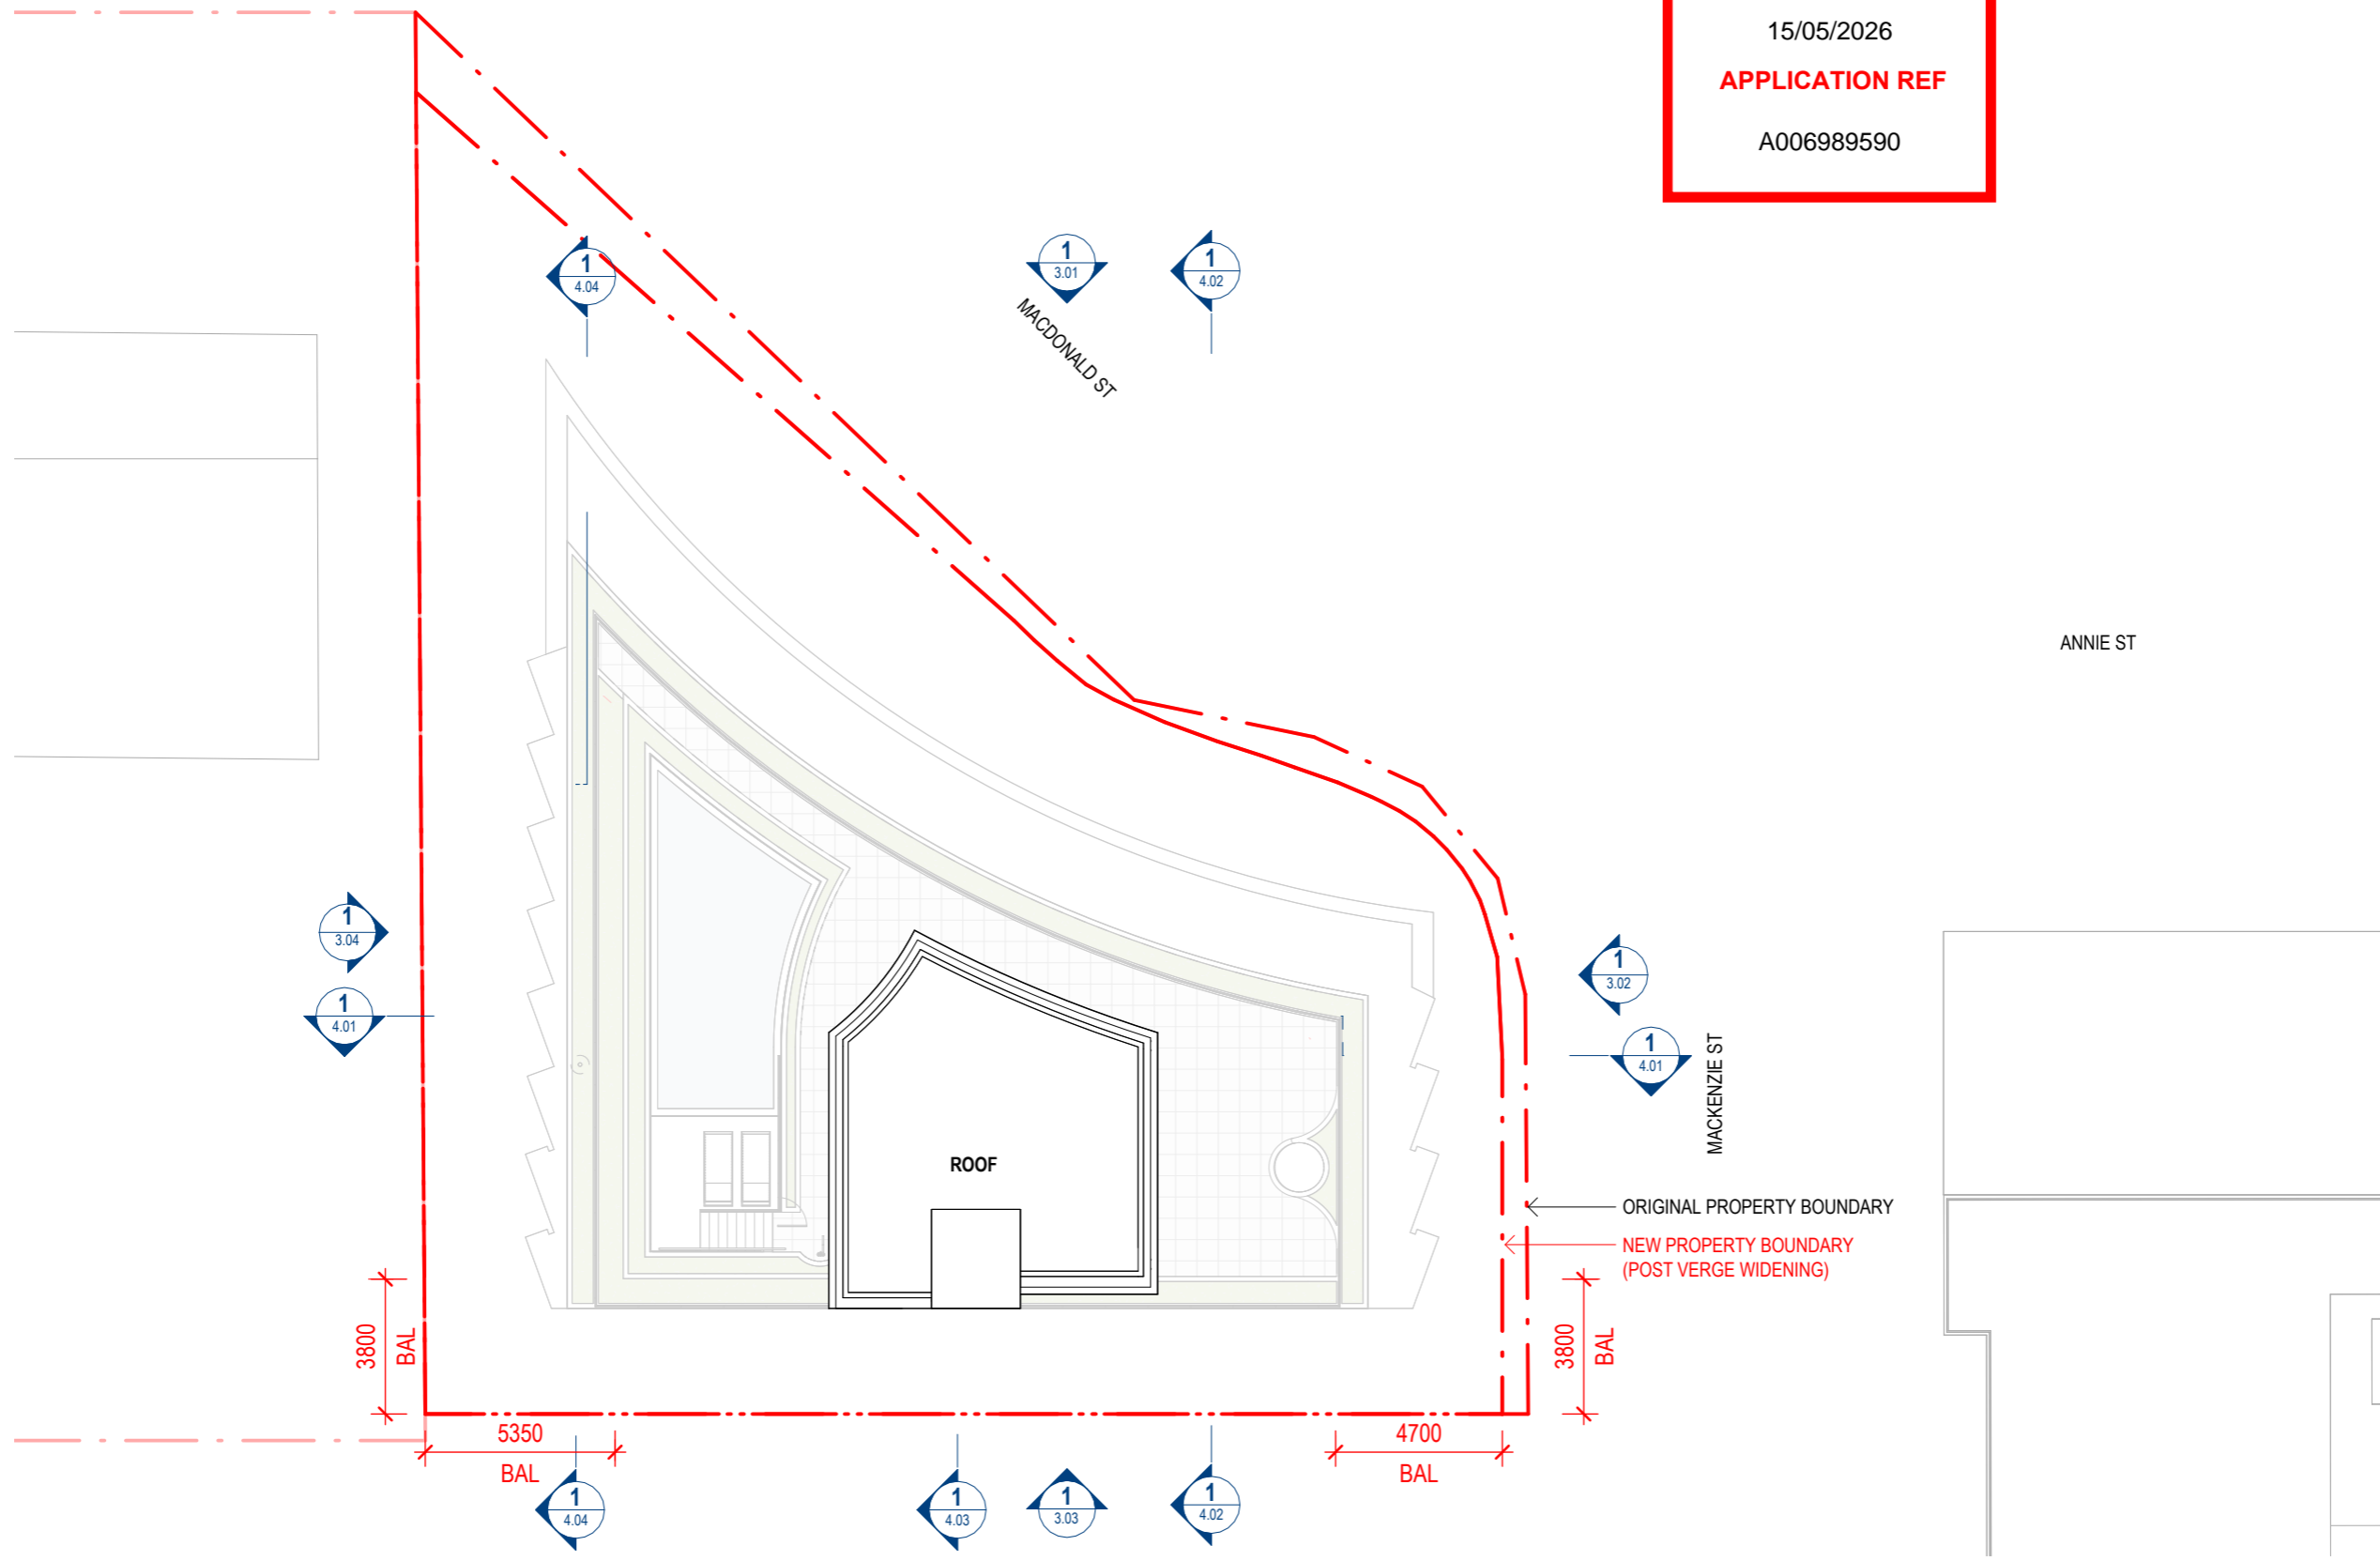

ROOF PLAN



CLIENT:
MOLTI GROUP
 PROJECT:
4 MACDONALD ST
 ADDRESS:
4 MACDONALD ST, KANGAROO POINT, 4169

SCALE: 1 : 200	SHEET: [A3]	DATE: 14.05.26	DRAWN: NN	NORTH:
PROJECT NO: 23027	PHASE: CD	DRAWING NUMBER: AR 2.06	REVISION: A	

C:_Revit Local\23027_4 Macdonald St_CD_R24_nathan@bureauproberts.com.au.rvt
 14/05/2026 1:03:21 PM