

AMENDED IN RED
03/12/2025

BCC DS
RECEIVED
10/07/2026
APPLICATION REF
A007066594

GENERAL LEGEND:

- BCC DEFINED SITE LEVEL CONTOURS
--- NATURAL GROUND LEVEL CONTOURS
ERL XX.XX ▼ ERL: EXISTING LEVEL
RL XX.XX ▼ RL: PROPOSED STRUCTURAL LEVEL
FFL: FINISHED FLOOR LEVEL
TOW: TOP OF WALL LEVEL

Roofwater drainage from the relocated house must be discharged to kerb and channel in Whynot Street.

Driveway crossover to be in accordance with conditions of approval.

Fire Ant Movement Controls

To prevent the spread of fire ants, the Queensland Government has implemented controls that apply to individuals and commercial operators, to restrict the movement of materials that could carry fire ants including soil, turf, potted plants, mulch, baled hay or straw, animal manures, mining or quarry products. Penalties apply for non-compliance with the movement controls. If you are unsure of your obligations under the Biosecurity Act 2014 contact the relevant Queensland State Government Department.

Neighbouring Property Consent

This approval does not authorise or give permission to enter onto, under or over any neighbouring private properties to survey or carryout any works without any prior consultation or without the prior consent of the relevant land or property owner(s).

[This includes for any works for: built to boundary walls; any construction (retaining walls) within neighbouring buildings structural zones, boundary fences; temporary rock anchoring; or crane oversail.]

PLANS AND DOCUMENTS

referred to in the
APPROVAL

Dated: 11/12/2025

01 PROPOSED SITE/BOUNDARY RELOCATION PLAN

DA-001

SCALE 1:150

SITE ADDRESS: 50 WHYNOT STREET
WEST END

DRAWING: PROP. SITE/BDRY RELOCATE PLAN

DRAWING NO:
(c) copyright

DA-001

PROJECT: 0173-WHYNOT

CLIENT: KARIN CROOKS



DRAWINGS AND DESIGNS ARE COPYRIGHT SCOTT CONNELL ARCHITECTS AND ARE NOT TO BE COPIED OR REPRODUCED WITHOUT WRITTEN PERMISSION. DRAWINGS ARE DESIGN/SCHEMATIC ONLY AND ARE NOT TO BE USED FOR CONSTRUCTION.



BCC DS
RECEIVED
26/09/2025
APPLICATION REF
A006815646

Fire Ant Movement Controls

To prevent the spread of fire ants, the Queensland Government has implemented controls that apply to individuals and commercial operators, to restrict the movement of materials that could carry fire ants including soil, turf, potted plants, mulch, baled hay or straw, animal manures, mining or quarry products.

Penalties apply for non-compliance with the movement controls. If you are unsure of your obligations under the Biosecurity Act 2014 contact the relevant Queensland State Government Department.

Neighbouring Property Consent

This approval does not authorise or give permission to enter onto, under or over any neighbouring private properties to survey or carryout any works without any prior consultation or without the prior consent of the relevant land or property owner(s).

[This includes for any works for: built to boundary walls; any construction (retaining walls) within neighbouring buildings structural zones, boundary fences; temporary rock anchoring; or crane oversail.]

BCC DS
RECEIVED
10/07/2025
APPLICATION REF
A007065594

GENERAL LEGEND:

FL: FLOOR LEVEL
RL: PROPOSED LEVEL

BRM: BROOM CUPBOARD
CBD: CUPBOARD
CT: COOKTOP
DR: DRAWERS
DRY: CLOTHES DRYER
DW: DISHWASHER
LIN: LINEN CUPBOARD
MW: MICROWAVE POSITION
OHC: OVERHEAD CUPBOARD
P: PANTRY
REF: REFRIGERATOR POSITION
RH: RANGEHOOD
SHWR: SHOWER
SK: KITCHEN SINK
UBO: UNDERBENCH OVEN
VB: VANITY BASIN
WC: TOILET
WIR: WALK IN ROBE
WM: WASHING MACHINE
WO: WALL OVEN

CONC: CONCRETE
CPT: CARPET
HWD: HWD DECKING
POL: POLISHED TIMBER FLOOR
TILE: FLOOR TILE

EXISTING HOUSE AREAS:

UPPER FLOOR INTERNAL: 134.9 sqm
UPPER FLOOR REAR DECK: 42.8 sqm
UPPER FLOOR FRONT DECK: 13.8 sqm
UPPER FLOOR STUDIO: 51.0 sqm
LOWER FLOOR CAR PARKING/ LAUNDRY: TBA sqm

NEW STUD FRAMED WALLS
DEMOLISHED EXISTING WALLS
EXISTING STUD FRAMED WALLS

PLANS AND DOCUMENTS

referred to in the
APPROVAL

Dated: 11/12/2025

REV & DATE: A 02/06/25
PRELIM ISSUE
SCALE: 1:100 @ A3

SITE ADDRESS: 50 WHYNOT STREET
WEST END
DRAWING: EXISTING CONDITIONS PLAN


DRAWING NO:
(c) copyright

DA-002



PROJECT: 0173-WHYNOT
CLIENT: KARIN CROOKS




DRAWINGS AND DESIGNS ARE COPYRIGHT SCOTT CONNELL ARCHITECTS AND ARE NOT TO BE COPIED OR REPRODUCED WITHOUT WRITTEN PERMISSION.
DRAWINGS ARE DESIGN/SCHEMATIC ONLY AND ARE NOT TO BE USED FOR CONSTRUCTION.

 


1:100

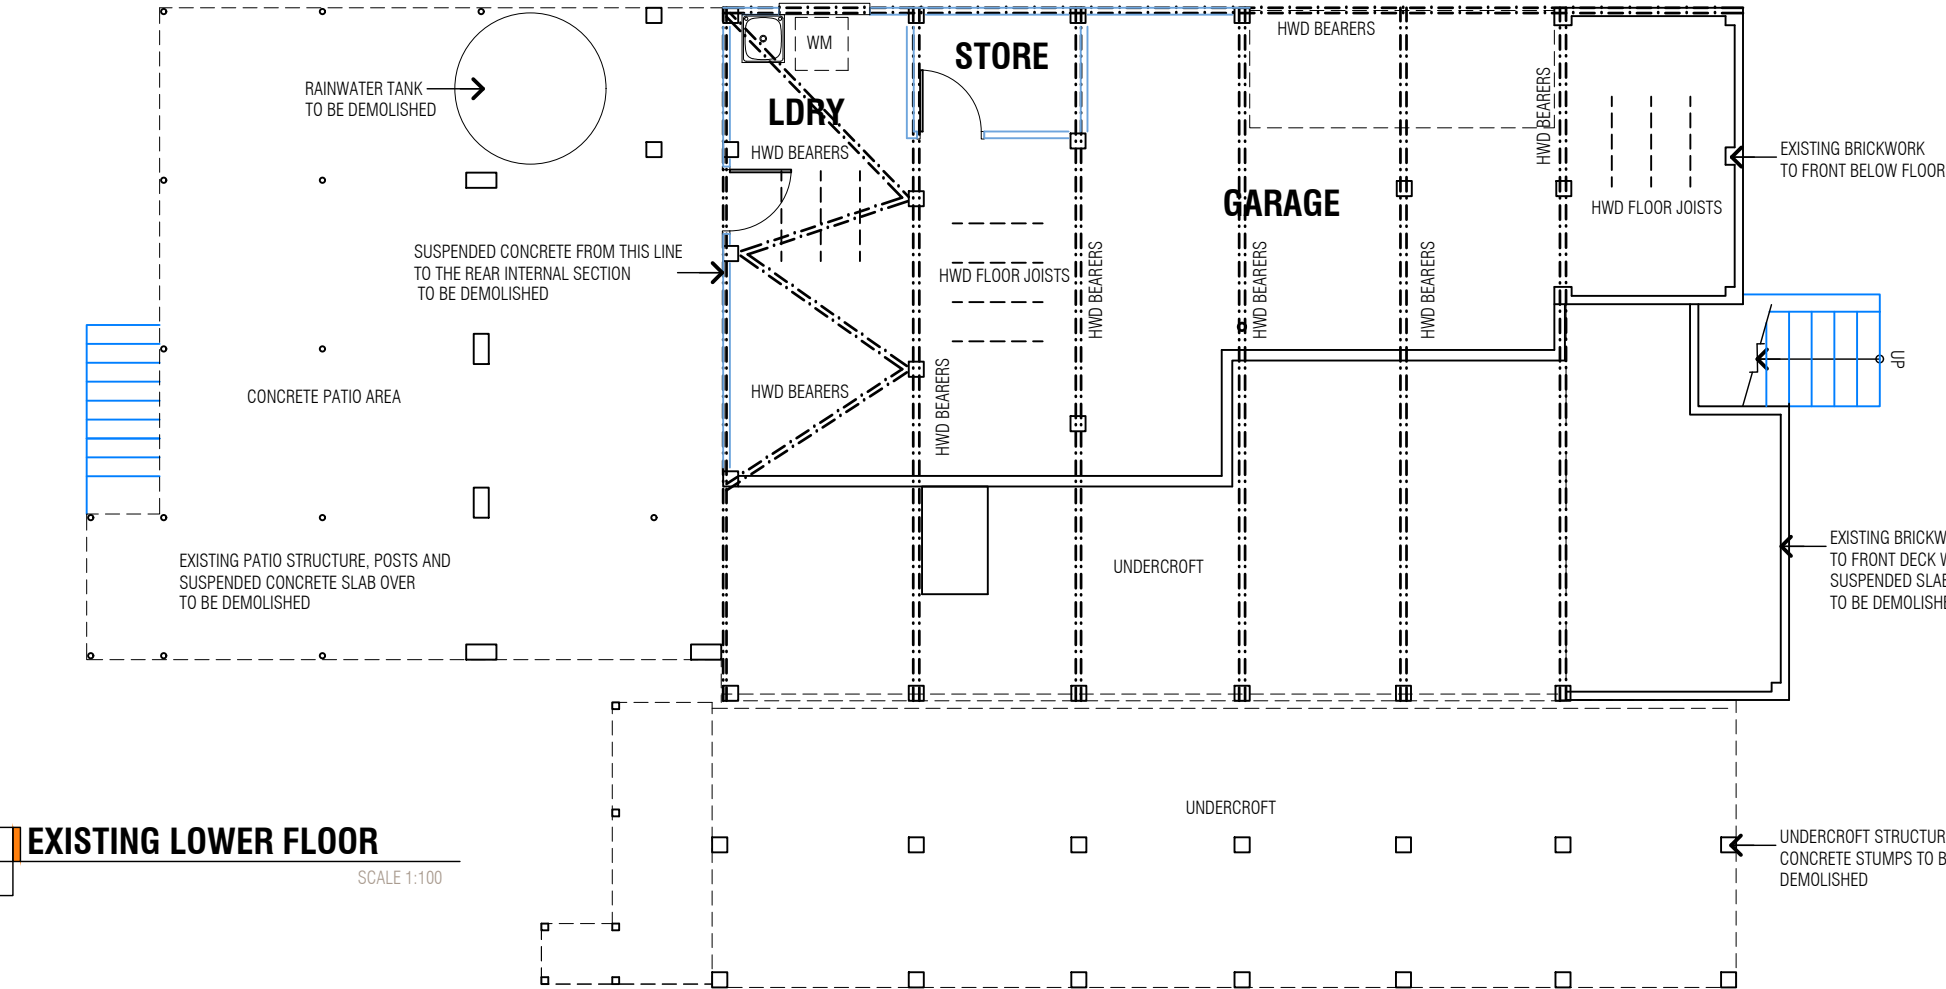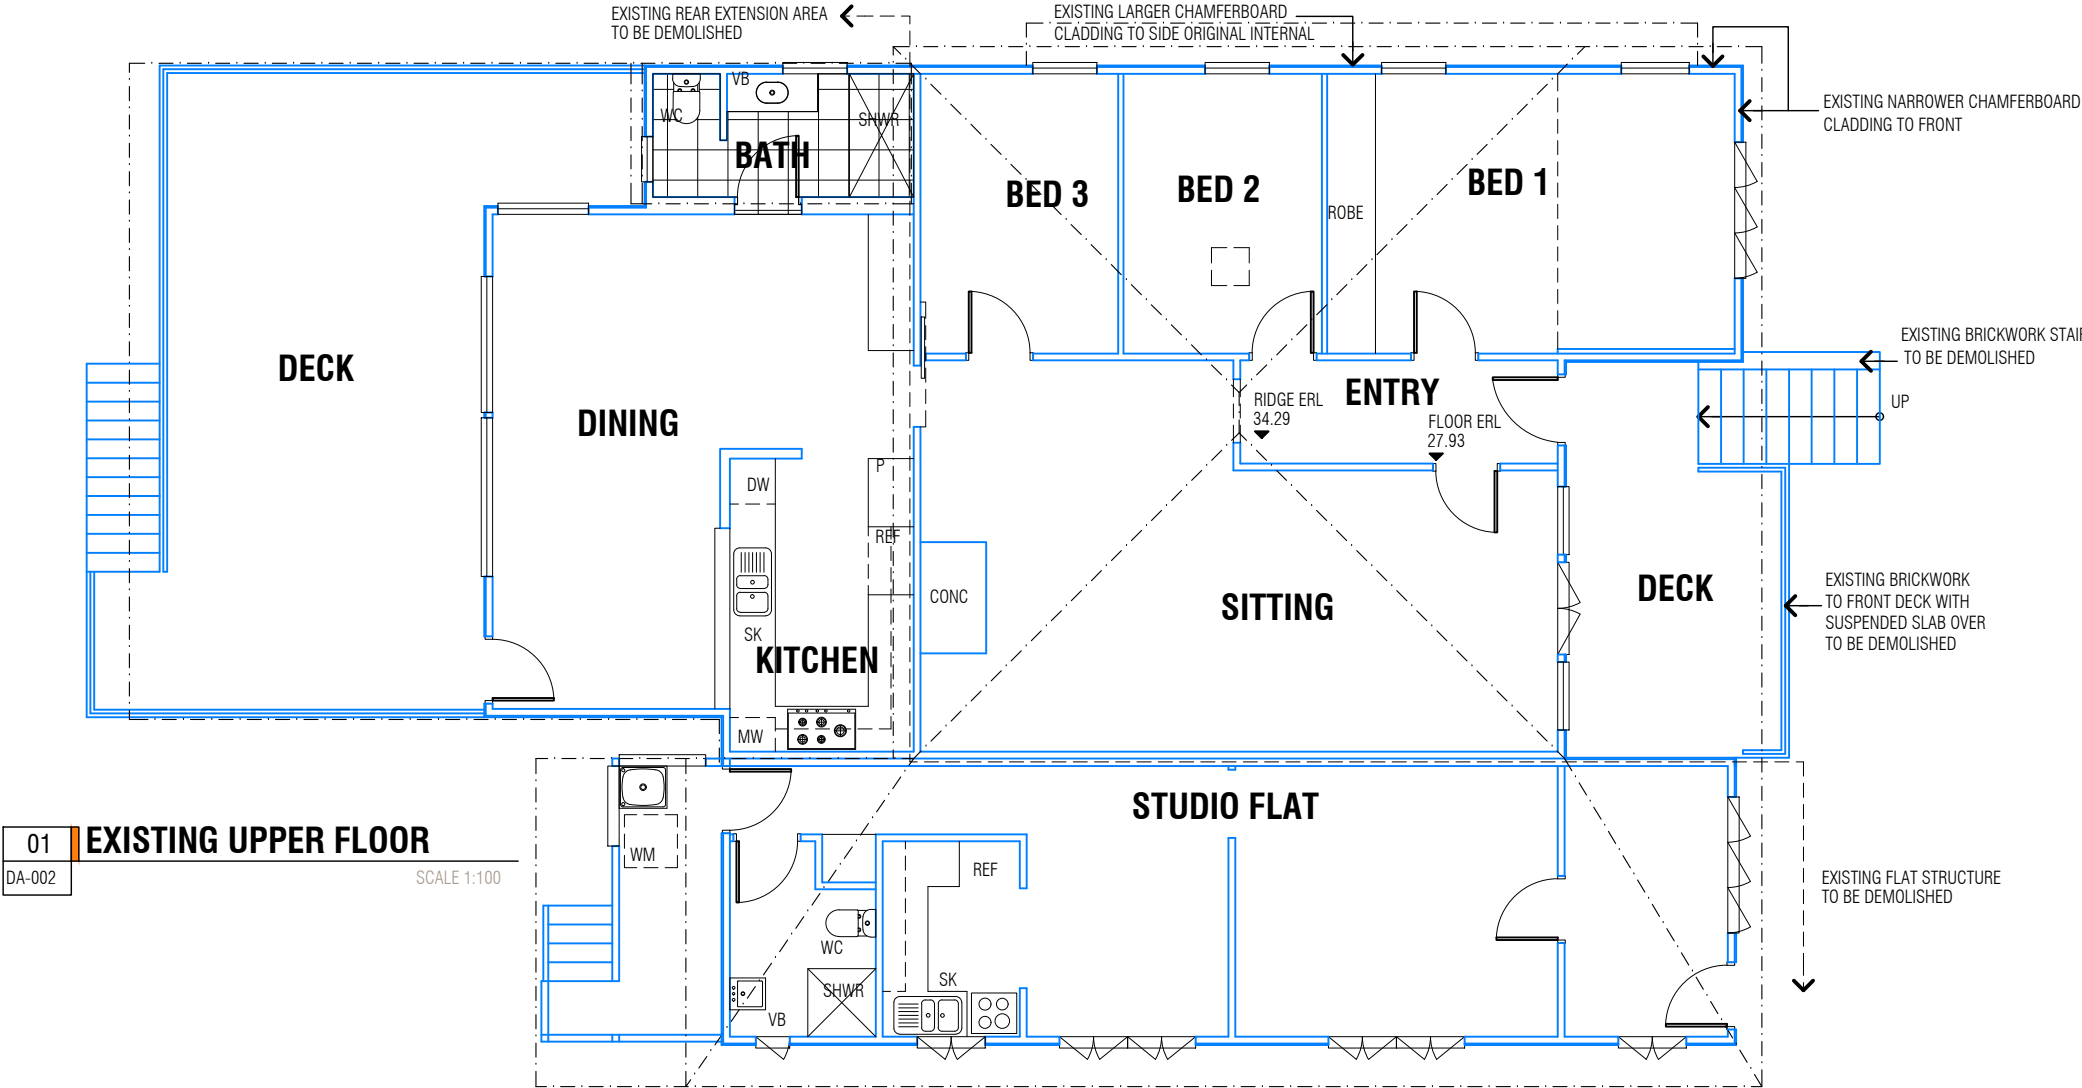

BCC DS
RECEIVED
26/09/2025
APPLICATION REF
A006815646

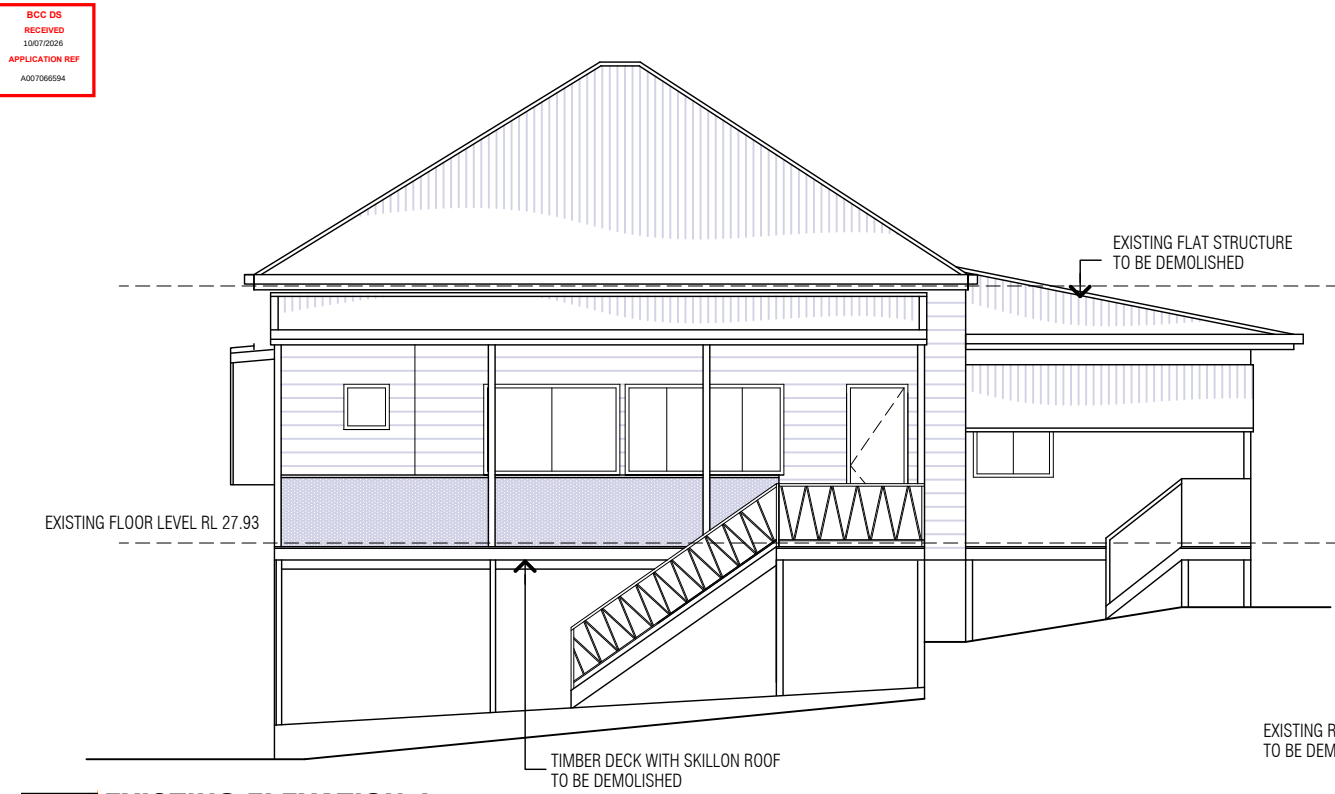

04 **EXISTING ELEVATION 4**
DA-003 SCALE 1:100

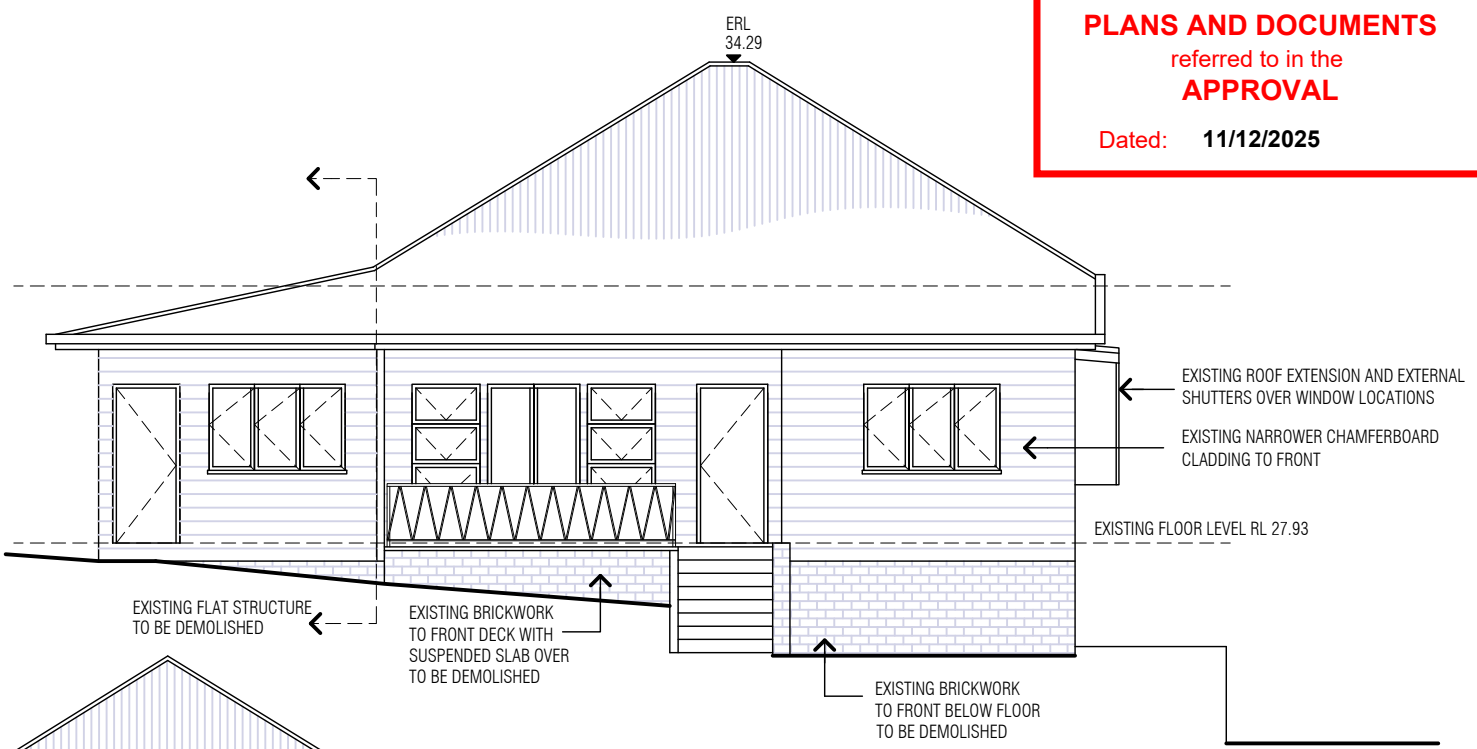

02 **EXISTING ELEVATION 2**
DA-003 SCALE 1:100

Fire Ant Movement Controls


To prevent the spread of fire ants, the Queensland Government has implemented controls that apply to individuals and commercial operators, to restrict the movement of materials that could carry fire ants including soil, turf, potted plants, mulch, baled hay or straw, animal manures, mining or quarry products.

Penalties apply for non-compliance with the movement controls. If you are unsure of your obligations under the Biosecurity Act 2014 contact the relevant Queensland State Government Department.


Neighbouring Property Consent

This approval does not authorise or give permission to enter onto, under or over any neighbouring private properties to survey or carryout any works without any prior consultation or without the prior consent of the relevant land or property owner(s).

[This includes for any works for: built to boundary walls; any construction (retaining walls) within neighbouring buildings structural zones, boundary fences; temporary rock anchoring; or crane oversail.]

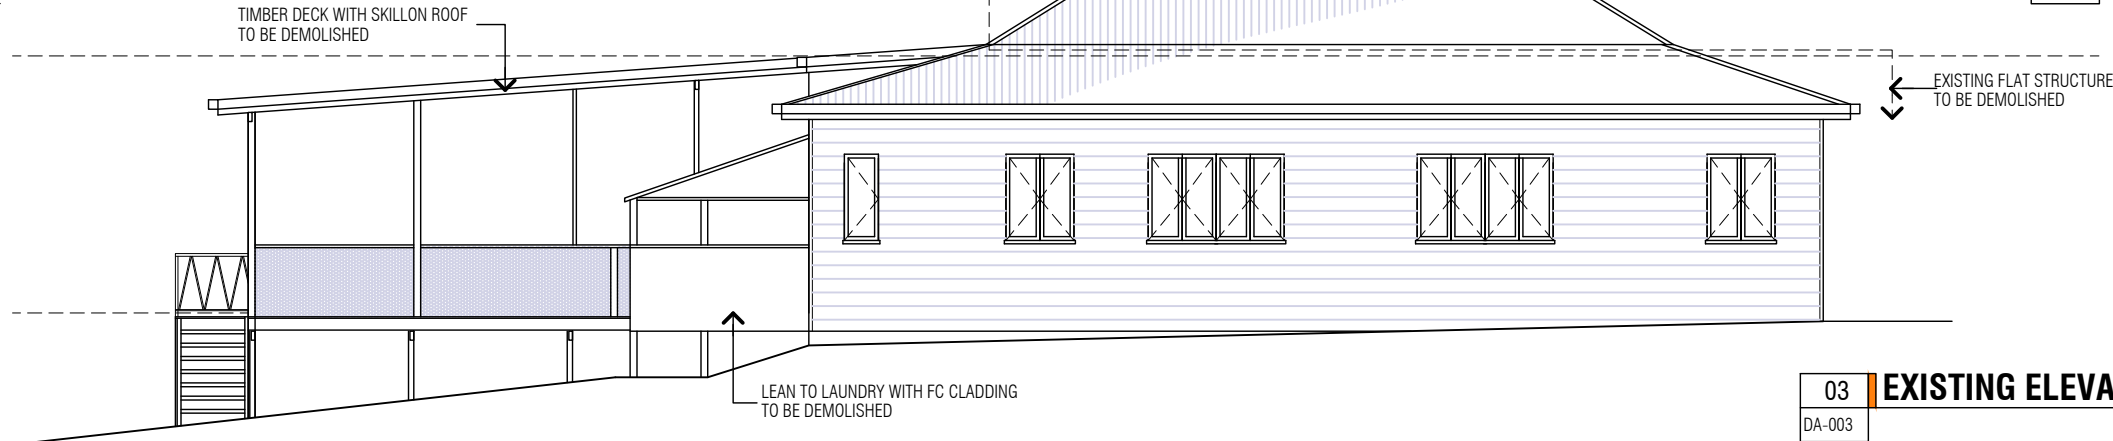

03 **EXISTING ELEVATION 3**
DA-003 SCALE 1:100

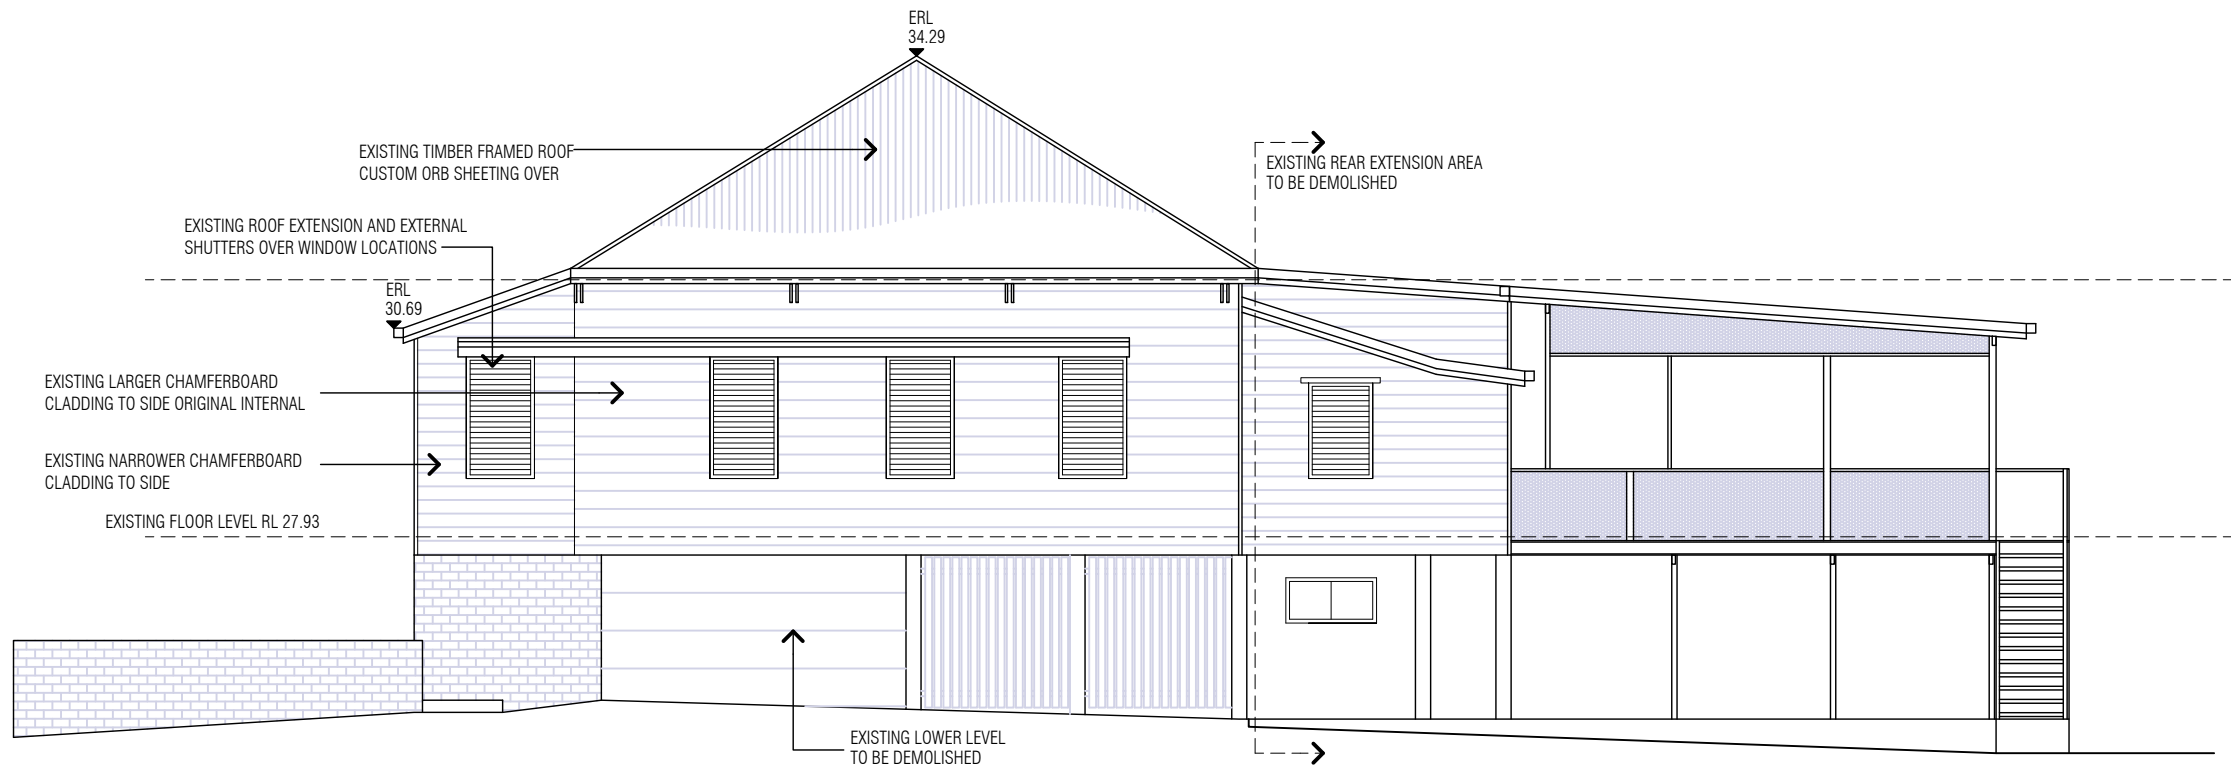

01 **EXISTING ELEVATION 1**
DA-003 SCALE 1:100

GENERAL LEGEND:

FL: FLOOR LEVEL
RL: PROPOSED LEVEL

CONC: CONCRETE
CPT: CARPET
HWD: HWD DECKING
POL: POLISHED TIMBER FLOOR
TILE: FLOOR TILE

BRM: BROOM CUPBOARD
CBD: CUPBOARD
CT: COOKTOP
DR: DRAWERS
DRY: CLOTHES DRYER
DW: DISHWASHER
LIN: LINEN CUPBOARD


MW: MICROWAVE POSITION
OHC: OVERHEAD CUPBOARD
P: PANTRY
REF: REFRIGERATOR POSITION
RH: RANGEHOOD
SHWR: SHOWER
SK: KITCHEN SINK
UBO: UNDERBENCH OVEN
VB: VANITY BASIN
WC: TOILET
WIR: WALK IN ROBE
WM: WASHING MACHINE
WO: WALL OVEN

PROPOSED HOUSE AREAS:

UPPER FLOOR INTERNAL: 159.0 sqm
UPPER FLOOR REAR DECK: 35.3 sqm
UPPER FLOOR FRONT DECK: 12.4 sqm
LOWER FLOOR INTERNAL: 159.0 sqm
LOWER FLOOR PATIO: 29.2 sqm
CARPORT: 39.8 sqm

NEW SITE AREA: 449.8 sqm
SITE COVER: AREA (245.9sqm), 54.6 %


NEW STUD FRAMED WALLS
DEMOLISHED EXISTING WALLS
EXISTING STUD FRAMED WALLS

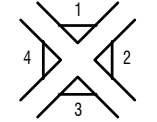

ELEVATIONS

Relocation of Window coinciding with internal changes

BCC DS
RECEIVED
26/09/2025
APPLICATION REF
A006815646

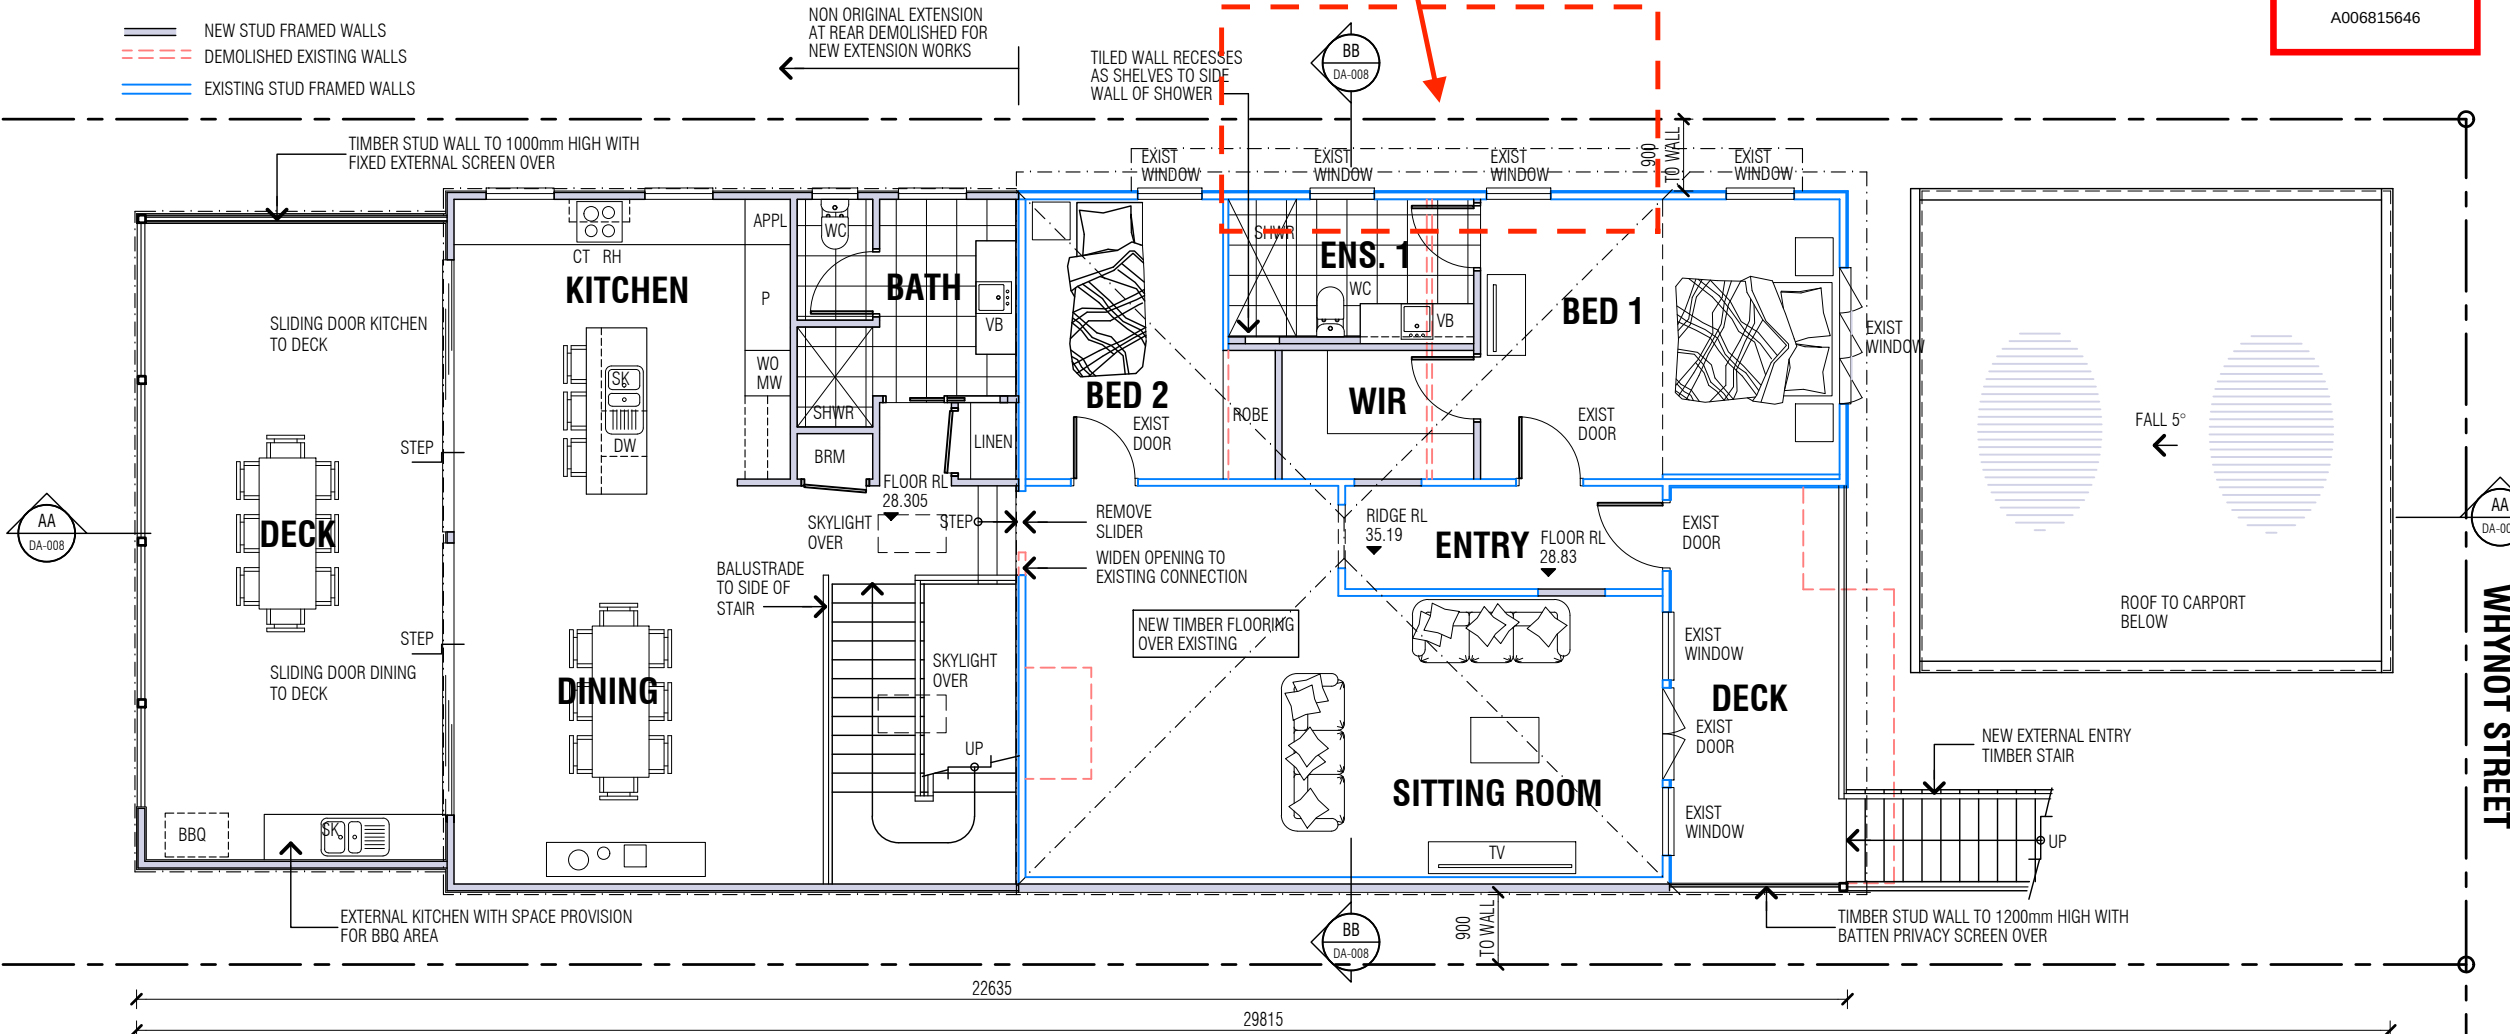

01 PROPOSED UPPER FLOOR

DA-004

SCALE 1:100

VACANT PART OF SITE

PLANS AND DOCUMENTS

referred to in the
APPROVAL

Dated: 11/12/2025

Neighbouring Property Consent

This approval does not authorise or give permission to enter onto, under or over any neighbouring private properties to survey or carryout any works without any prior consultation or without the prior consent of the relevant land or property owner(s).

[This includes for any works for: built to boundary walls; any construction (retaining walls) within neighbouring buildings structural zones, boundary fences; temporary rock anchoring; or crane oversail.]

Fire Ant Movement Controls

To prevent the spread of fire ants, the Queensland Government has implemented controls that apply to individuals and commercial operators, to restrict the movement of materials that could carry fire ants including soil, turf, potted plants, mulch, baled hay or straw, animal manures, mining or quarry products.

Penalties apply for non-compliance with the movement controls. If you are unsure of your obligations under the Biosecurity Act 2014 contact the relevant Queensland State Government Department.

REV & DATE: E 17/09/25
REVISOR: REVISOR
SCALE: 1:100 @ A3

SITE ADDRESS: 50 WHYNOT STREET
WEST END
DRAWING: PROPOSED UPPER FLOOR PLAN

DRAWING NO: DA-004
(c) copyright

PROJECT: 0173-WHYNOT
CLIENT: KARIN CROOKS

scott connell
ARCHITECTS

DRAWINGS AND DESIGNS ARE COPYRIGHT SCOTT CONNELL ARCHITECTS AND ARE NOT TO BE COPIED OR REPRODUCED WITHOUT WRITTEN PERMISSION.
DRAWINGS ARE DESIGN/SCHEMATIC ONLY AND ARE NOT TO BE USED FOR CONSTRUCTION.




0 1 2 3
1:100

GENERAL LEGEND:

- BCC DEFINED SITE LEVEL CONTOURS
--- NATURAL GROUND LEVEL CONTOURS
ERL XX.XX ▼ ERL: EXISTING LEVEL
RL XX.XX ▼ RL: PROPOSED STRUCTURAL LEVEL
FFL: FINISHED FLOOR LEVEL
TOW: TOP OF WALL LEVEL

PLANS AND DOCUMENTS
referred to in the
APPROVAL
Dated: **11/12/2025**

BCC DS
RECEIVED
26/09/2025
APPLICATION REF
A006815646

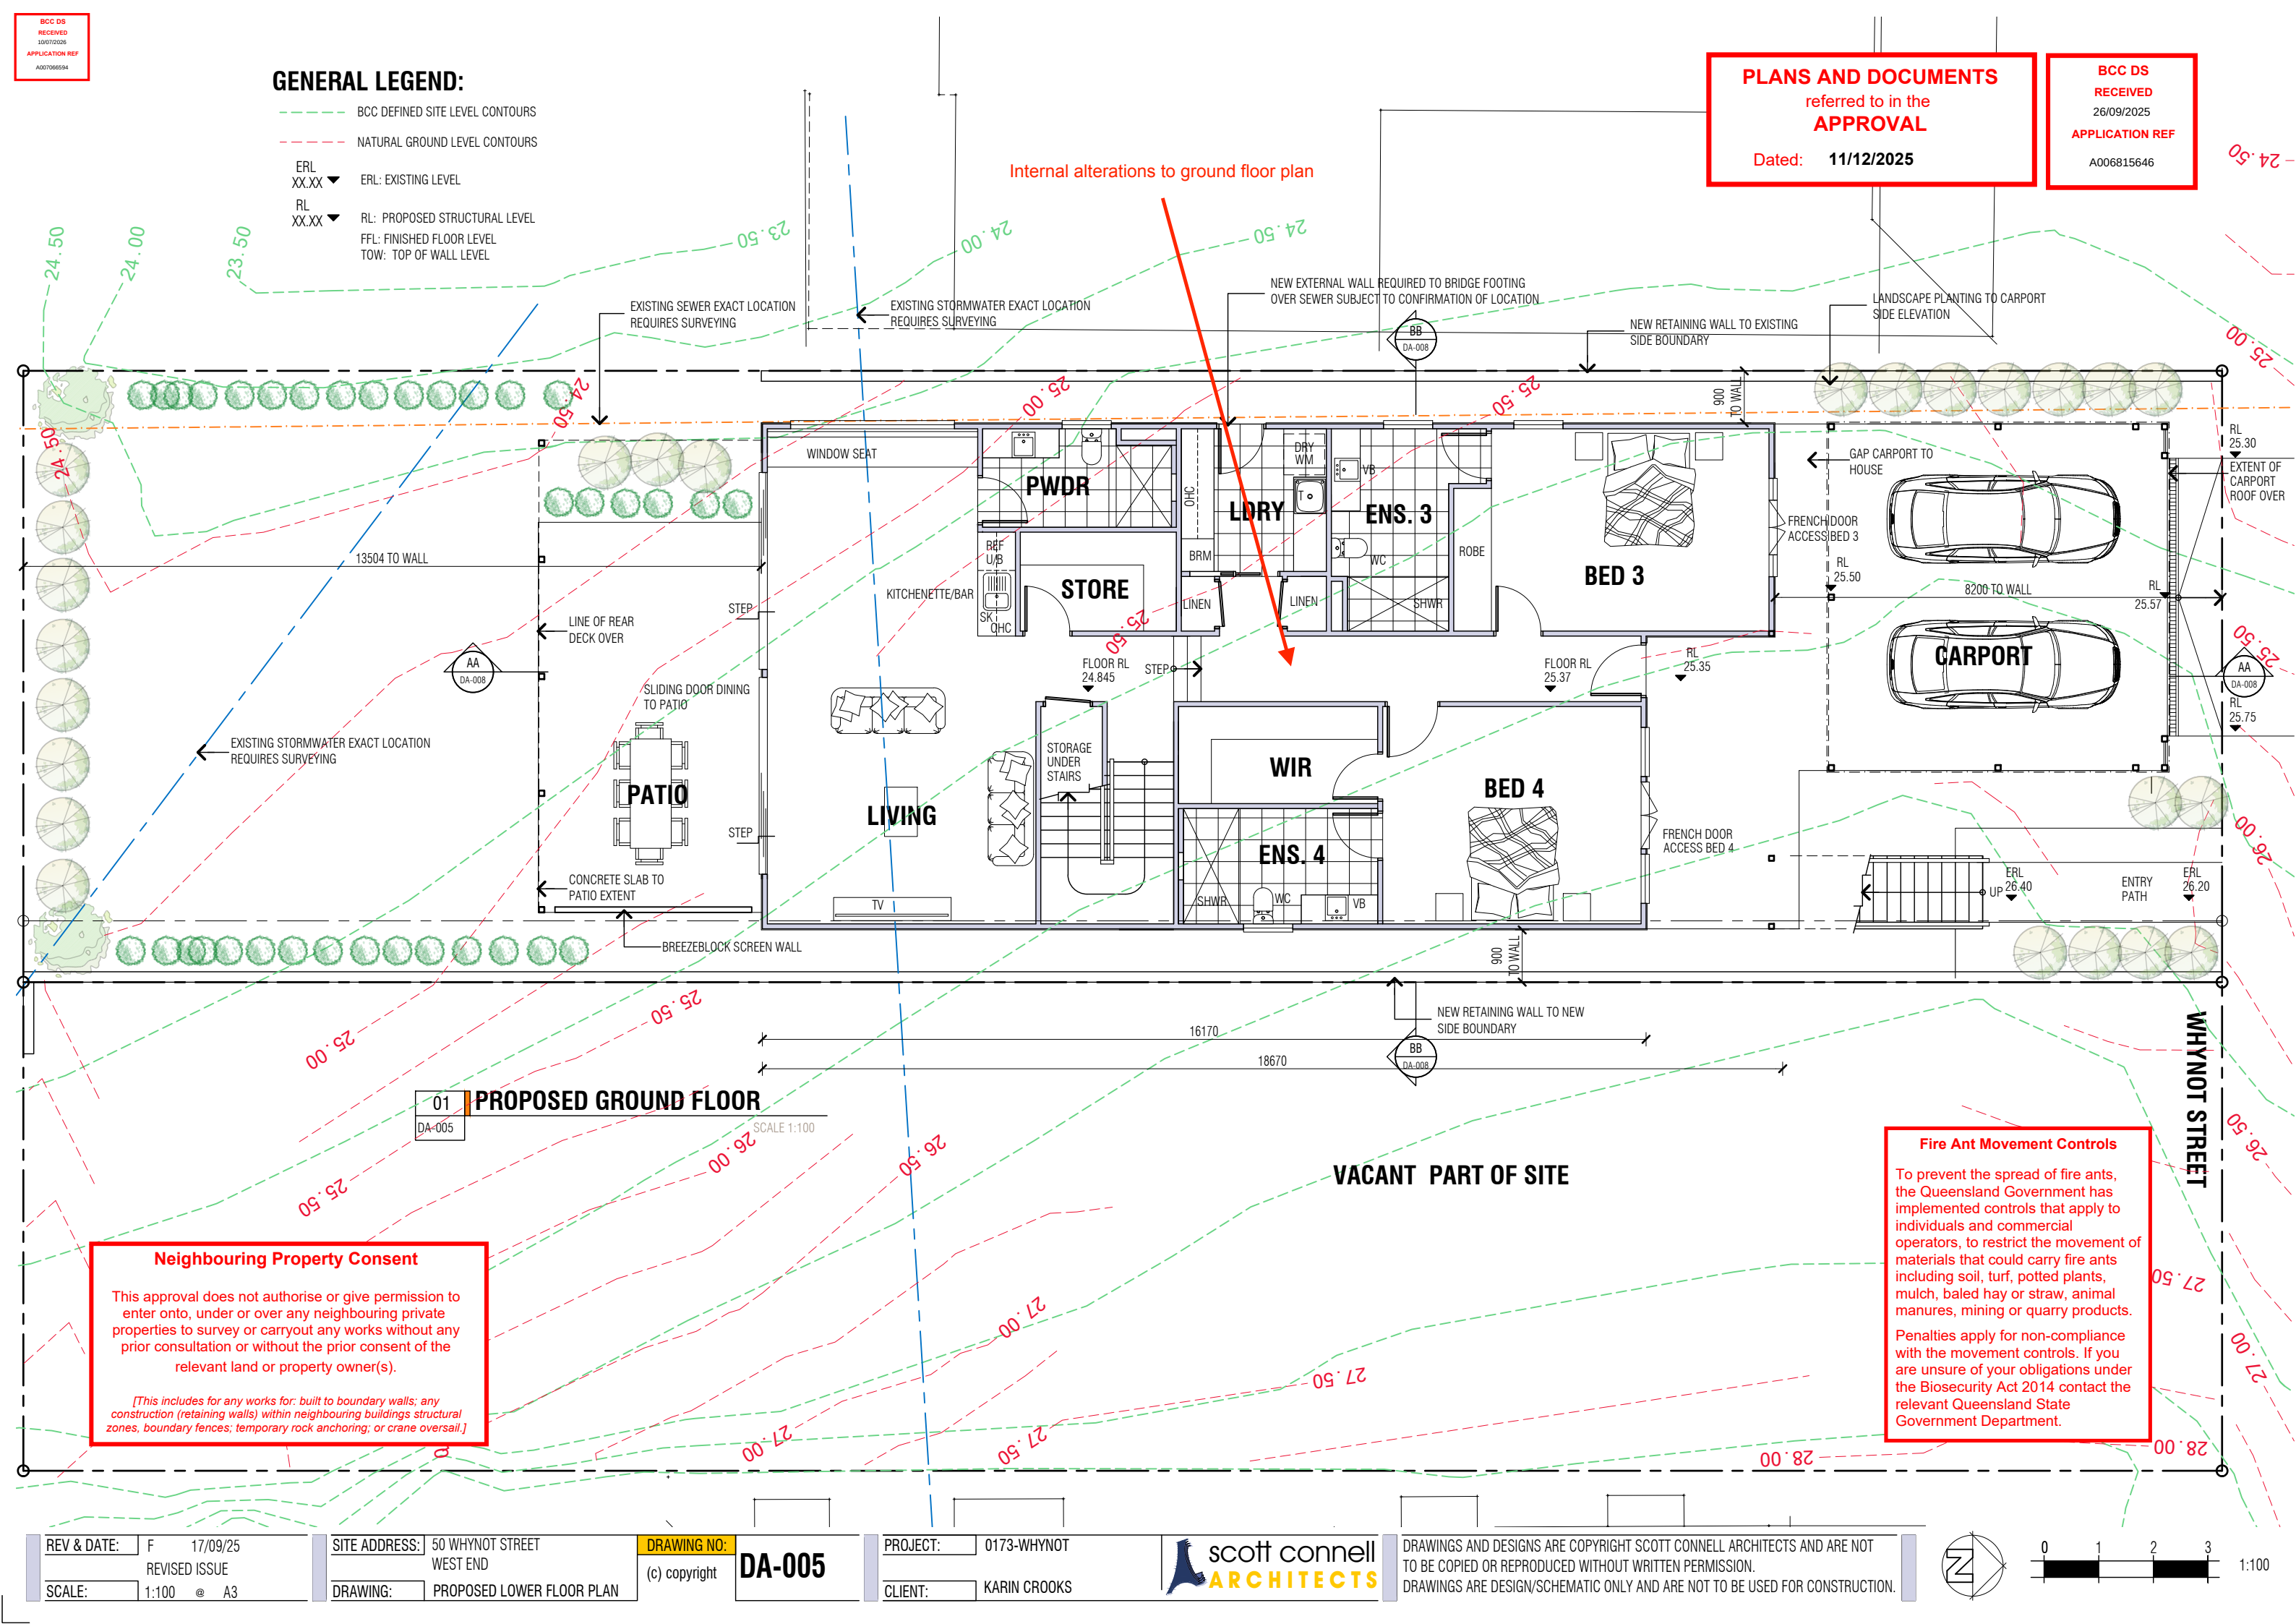

Neighbouring Property Consent

This approval does not authorise or give permission to enter onto, under or over any neighbouring private properties to survey or carryout any works without any prior consultation or without the prior consent of the relevant land or property owner(s).

[This includes for any works for: built to boundary walls; any construction (retaining walls) within neighbouring buildings structural zones, boundary fences; temporary rock anchoring; or crane oversail.]

Fire Ant Movement Controls

To prevent the spread of fire ants, the Queensland Government has implemented controls that apply to individuals and commercial operators, to restrict the movement of materials that could carry fire ants including soil, turf, potted plants, mulch, baled hay or straw, animal manures, mining or quarry products.

Penalties apply for non-compliance with the movement controls. If you are unsure of your obligations under the Biosecurity Act 2014 contact the relevant Queensland State Government Department.



Neighbouring Property Consent

This approval does not authorise or give permission to enter onto, under or over any neighbouring private properties to survey or carryout any works without any prior consultation or without the prior consent of the relevant land or property owner(s).

[This includes for any works for: built to boundary walls; any construction (retaining walls) within neighbouring buildings structural zones, boundary fences; temporary rock anchoring; or crane oversail.]

Fire Ant Movement Controls

To prevent the spread of fire ants, the Queensland Government has implemented controls that apply to individuals and commercial operators, to restrict the movement of materials that could carry fire ants including soil, turf, potted plants, mulch, baled hay or straw, animal manures, mining or quarry products.

Penalties apply for non-compliance with the movement controls. If you are unsure of your obligations under the Biosecurity Act 2014 contact the relevant Queensland State Government Department.


PLANS AND DOCUMENTS

referred to in the
APPROVAL


Dated: 11/12/2025

BCC DS
RECEIVED
10/07/2025
APPLICATION REF
A007086594

Height not to exceed 9.5 metres from
Ground Level, as defined in the
Brisbane City Plan 2014, at any point.

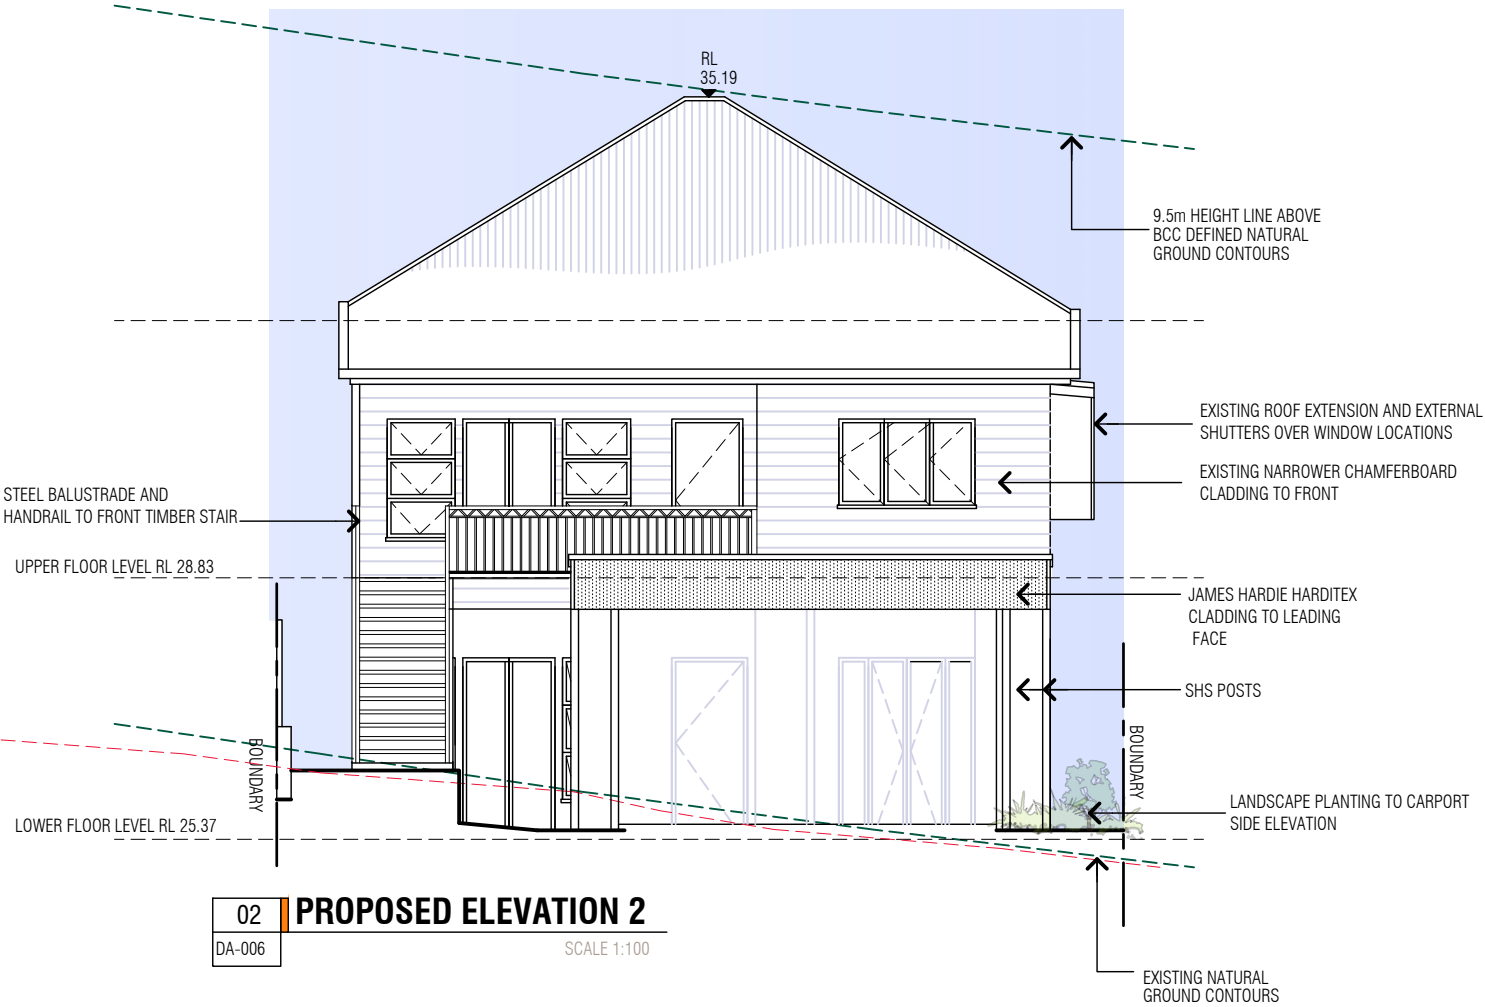

BCC DS
RECEIVED
26/09/2025
APPLICATION REF
A006815646

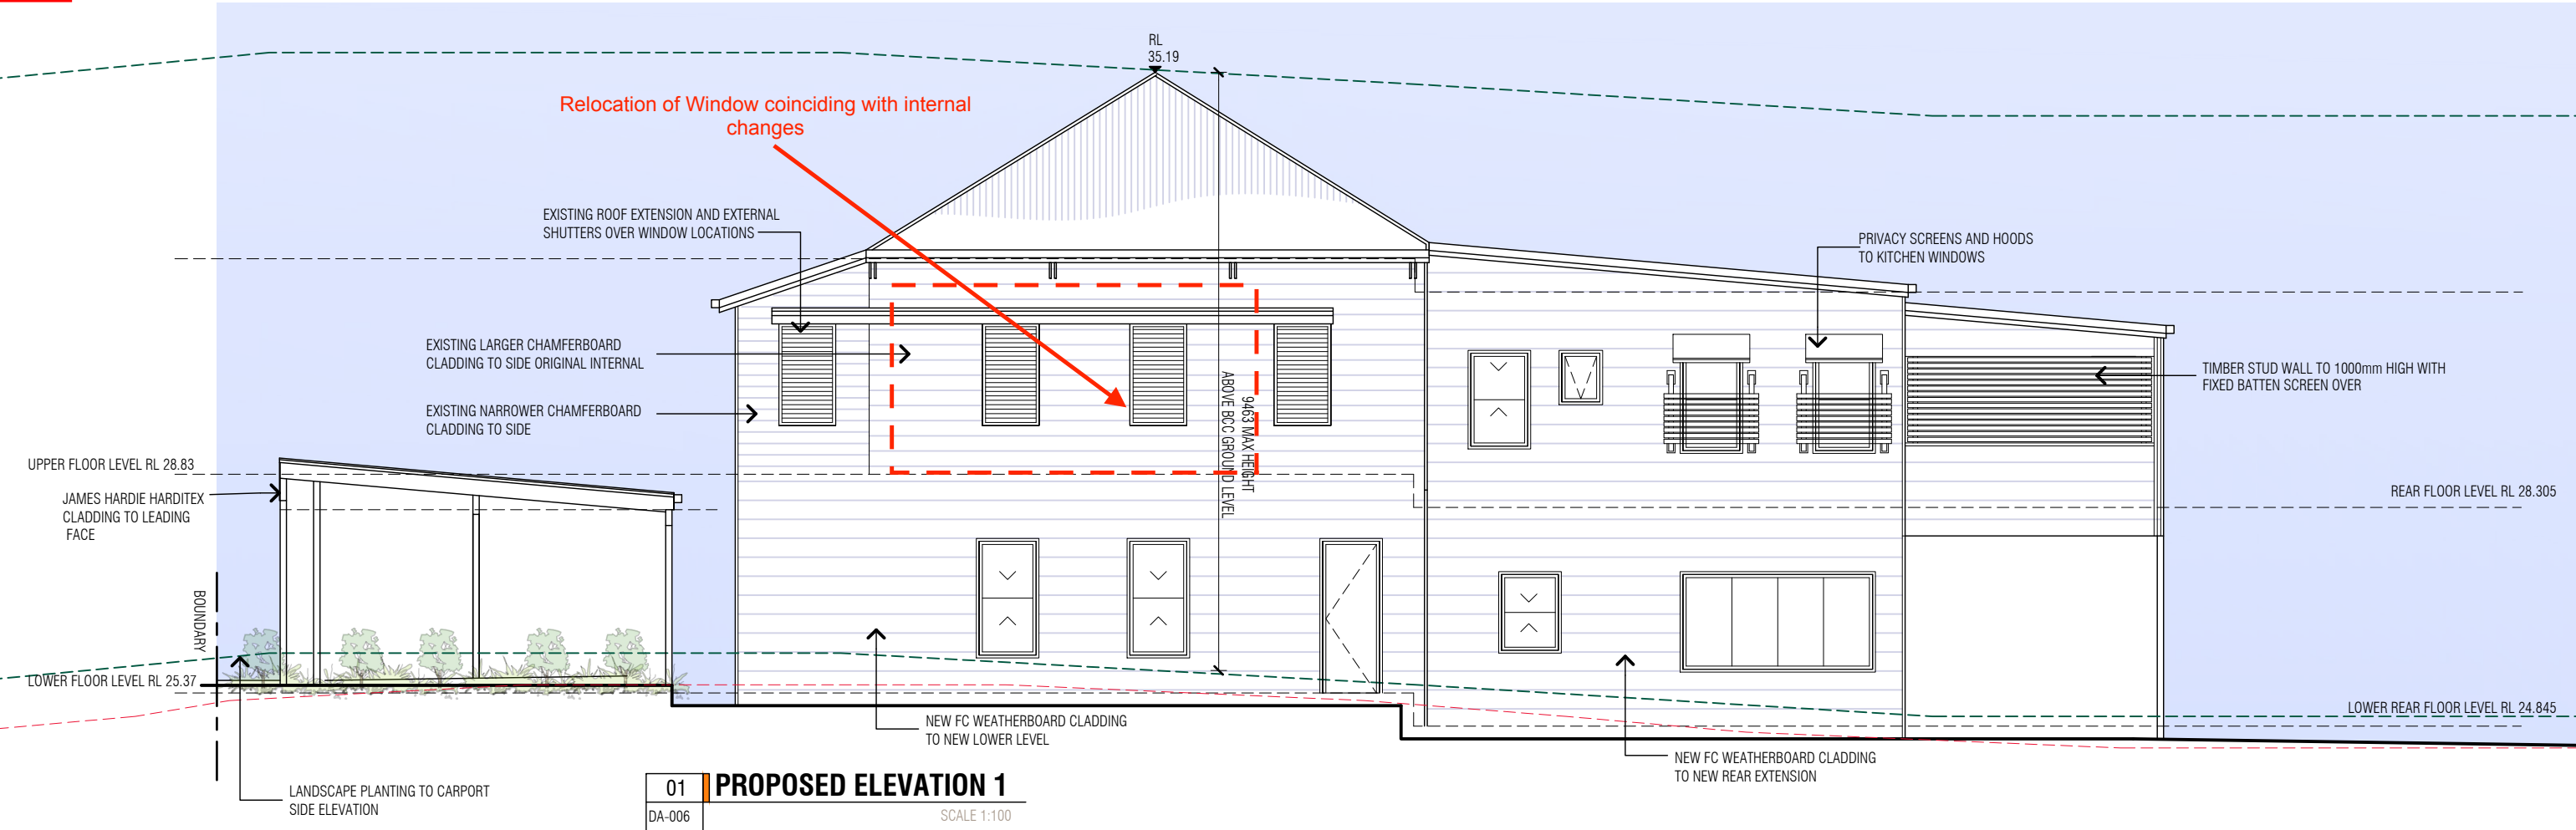

REV & DATE: E 17/09/25
REVISED ISSUE
SCALE: 1:100 @ A3

SITE ADDRESS: 50 WHYNOT STREET
WEST END
DRAWING: PROPOSED ELEVATIONS 1

DRAWING NO: DA-006
(c) copyright

PROJECT: 0173-WHYNOT
CLIENT: KARIN CROOKS

scott connell
ARCHITECTS

DRAWINGS AND DESIGNS ARE COPYRIGHT SCOTT CONNELL ARCHITECTS AND ARE NOT TO BE COPIED OR REPRODUCED WITHOUT WRITTEN PERMISSION.
DRAWINGS ARE DESIGN/SCHEMATIC ONLY AND ARE NOT TO BE USED FOR CONSTRUCTION.

0 1 2 3 1:100

Fire Ant Movement Controls

To prevent the spread of fire ants, the Queensland Government has implemented controls that apply to individuals and commercial operators, to restrict the movement of materials that could carry fire ants including soil, turf, potted plants, mulch, baled hay or straw, animal manures, mining or quarry products.

Penalties apply for non-compliance with the movement controls. If you are unsure of your obligations under the Biosecurity Act 2014 contact the relevant Queensland State Government Department.

BCC DS
RECEIVED
19/07/2025
APPLICATION REF
A00706594

Neighbouring Property Consent


This approval does not authorise or give permission to enter onto, under or over any neighbouring private properties to survey or carryout any works without any prior consultation or without the prior consent of the relevant land or property owner(s).

[This includes for any works for: built to boundary walls; any construction (retaining walls) within neighbouring buildings structural zones, boundary fences; temporary rock anchoring; or crane oversail.]


PLANS AND DOCUMENTS
referred to in the
APPROVAL

Dated: **11/12/2025**

Height not to exceed 9.5 metres from
Ground Level, as defined in the
Brisbane City Plan 2014, at any point.

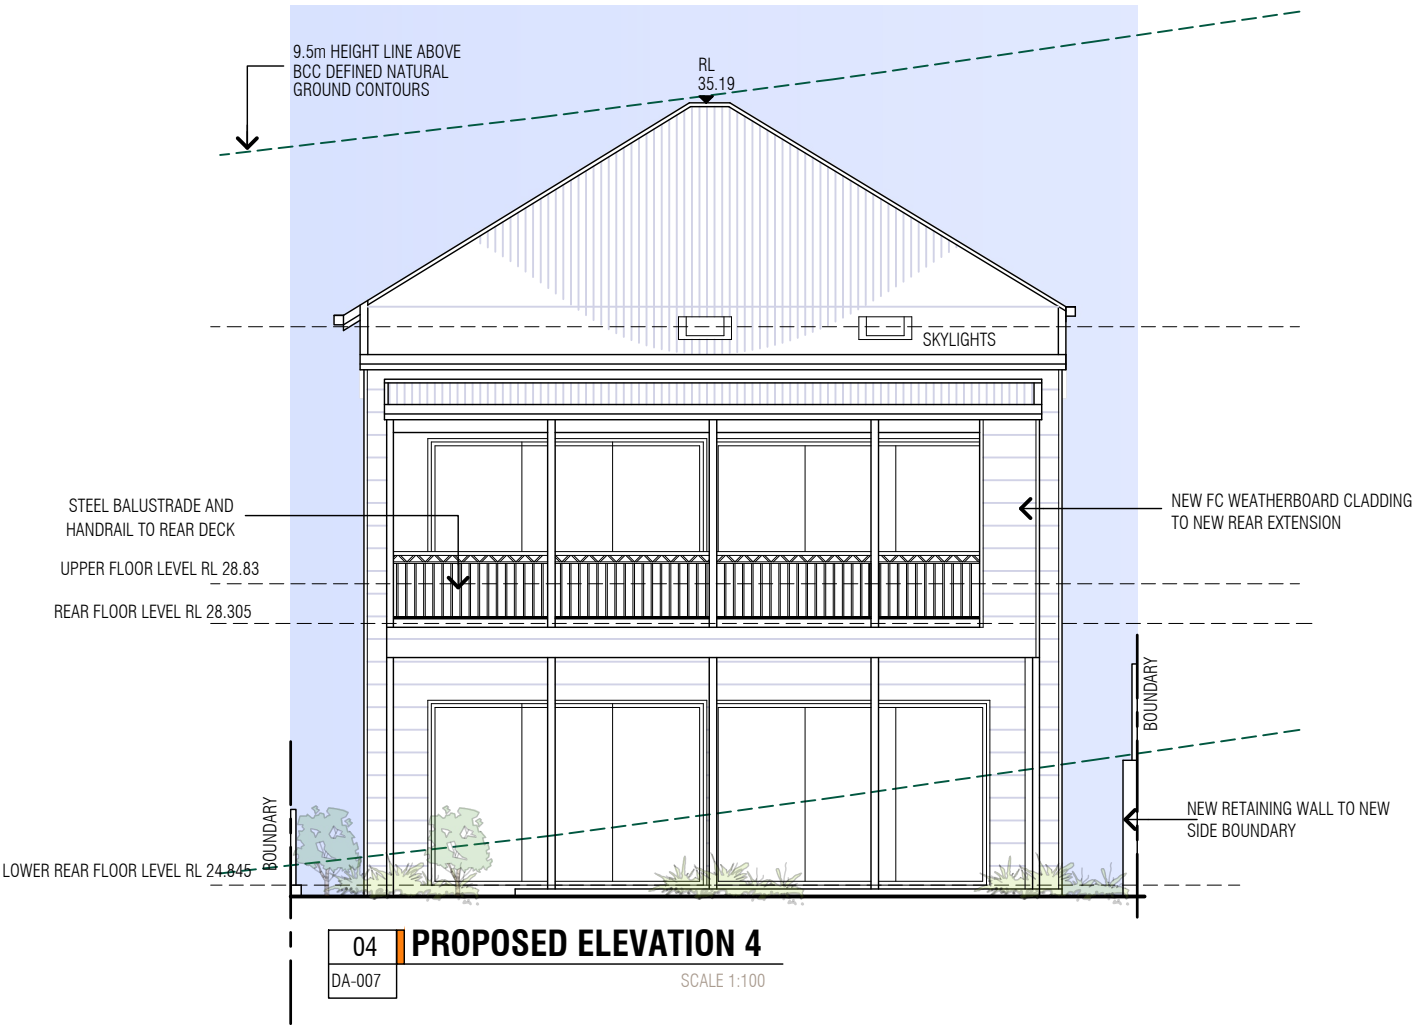

BCC DS
RECEIVED
26/09/2025
APPLICATION REF
A006815646

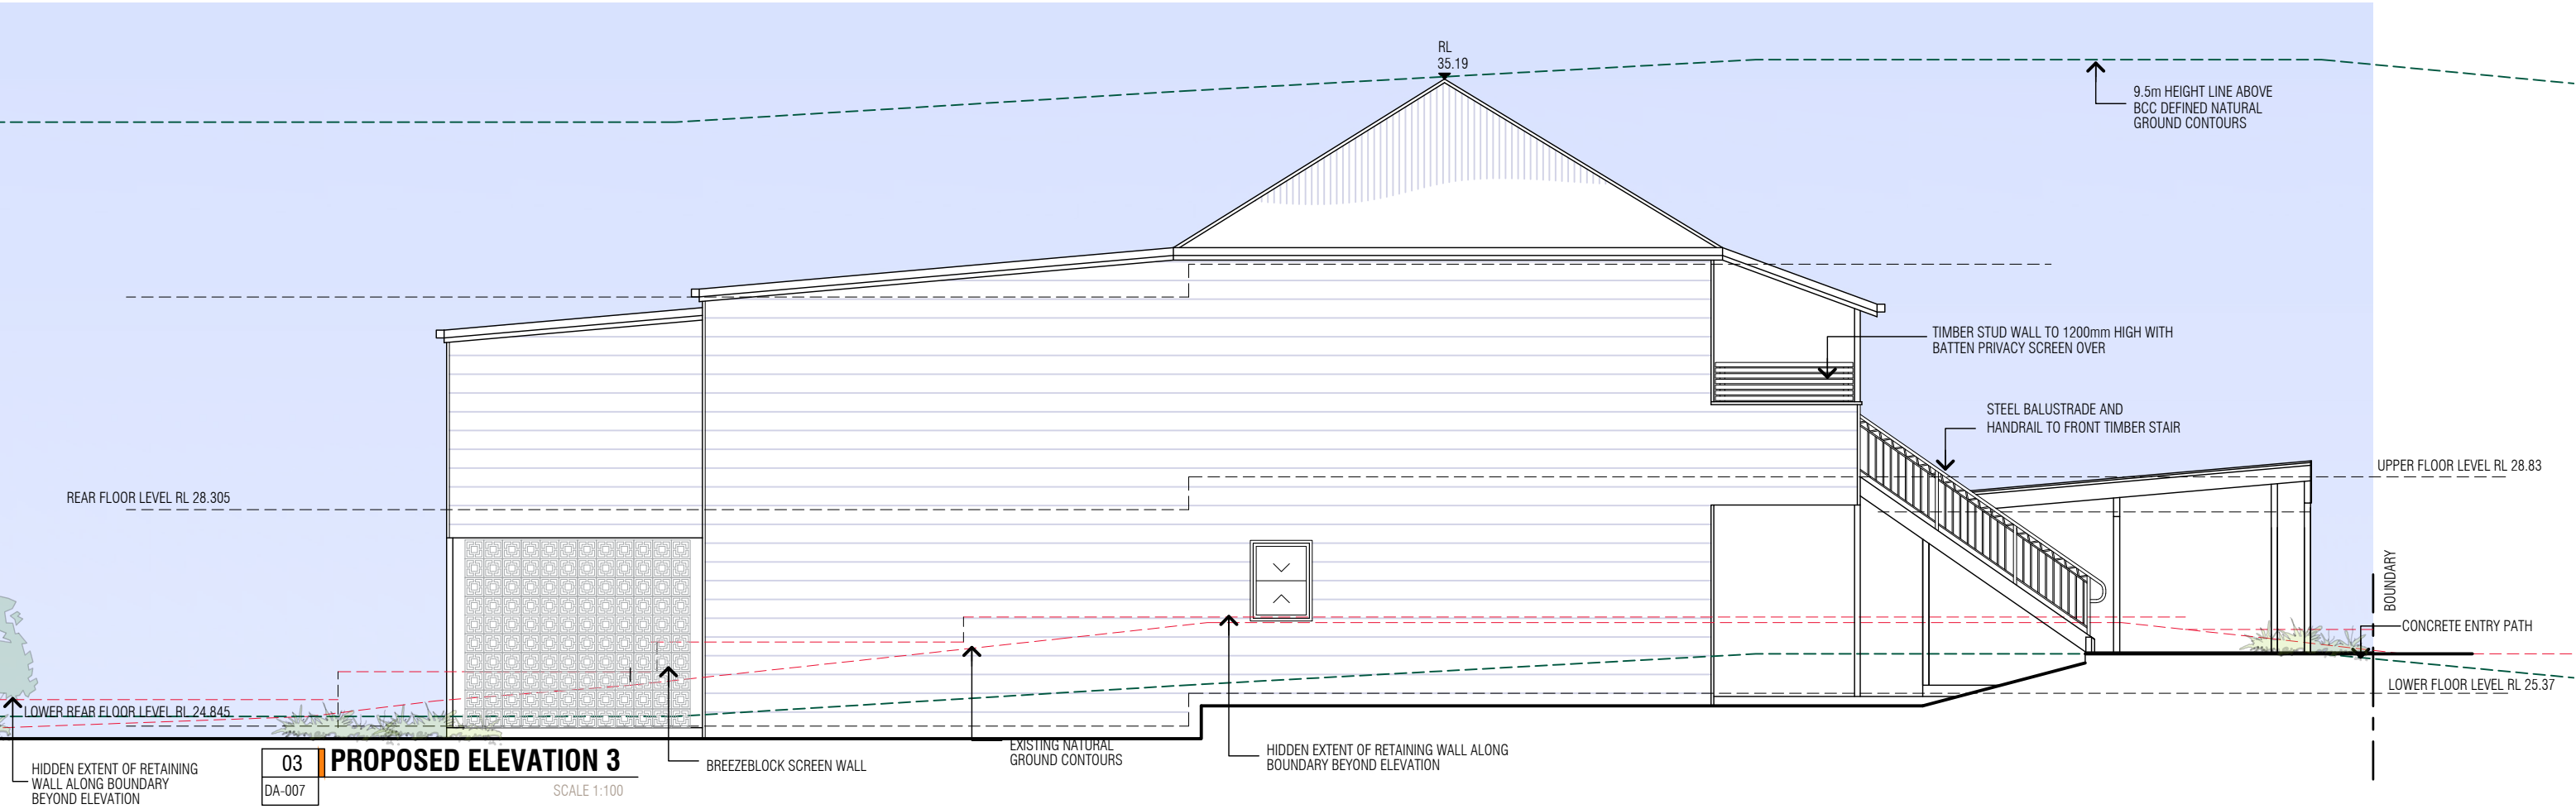

REV & DATE: D 17/09/25
REVISED ISSUE
SCALE: 1:100 @ A3

SITE ADDRESS: 50 WHYNOT STREET
WEST END
DRAWING: PROPOSED ELEVATIONS 2

DRAWING NO: DA-007
(c) copyright

PROJECT: 0173-WHYNOT
CLIENT: KARIN CROOKS

scott connell
ARCHITECTS

DRAWINGS AND DESIGNS ARE COPYRIGHT SCOTT CONNELL ARCHITECTS AND ARE NOT TO BE COPIED OR REPRODUCED WITHOUT WRITTEN PERMISSION.
DRAWINGS ARE DESIGN/SCHEMATIC ONLY AND ARE NOT TO BE USED FOR CONSTRUCTION.

0 1 2 3
1:100

Fire Ant Movement Controls

To prevent the spread of fire ants, the Queensland Government has implemented controls that apply to individuals and commercial operators, to restrict the movement of materials that could carry fire ants including soil, turf, potted plants, mulch, baled hay or straw, animal manures, mining or quarry products.

Penalties apply for non-compliance with the movement controls. If you are unsure of your obligations under the Biosecurity Act 2014 contact the relevant Queensland State Government Department.

BCC DS
RECEIVED
10/07/2026
APPLICATION REF
A00706694

Neighbouring Property Consent



This approval does not authorise or give permission to enter onto, under or over any neighbouring private properties to survey or carryout any works without any prior consultation or without the prior consent of the relevant land or property owner(s).

[This includes for any works for: built to boundary walls; any construction (retaining walls) within neighbouring buildings structural zones, boundary fences; temporary rock anchoring; or crane oversail.]

PLANS AND DOCUMENTS
referred to in the
APPROVAL

Dated: **11/12/2025**

Height not to exceed 9.5 metres from
Ground Level, as defined in the
Brisbane City Plan 2014, at any point.

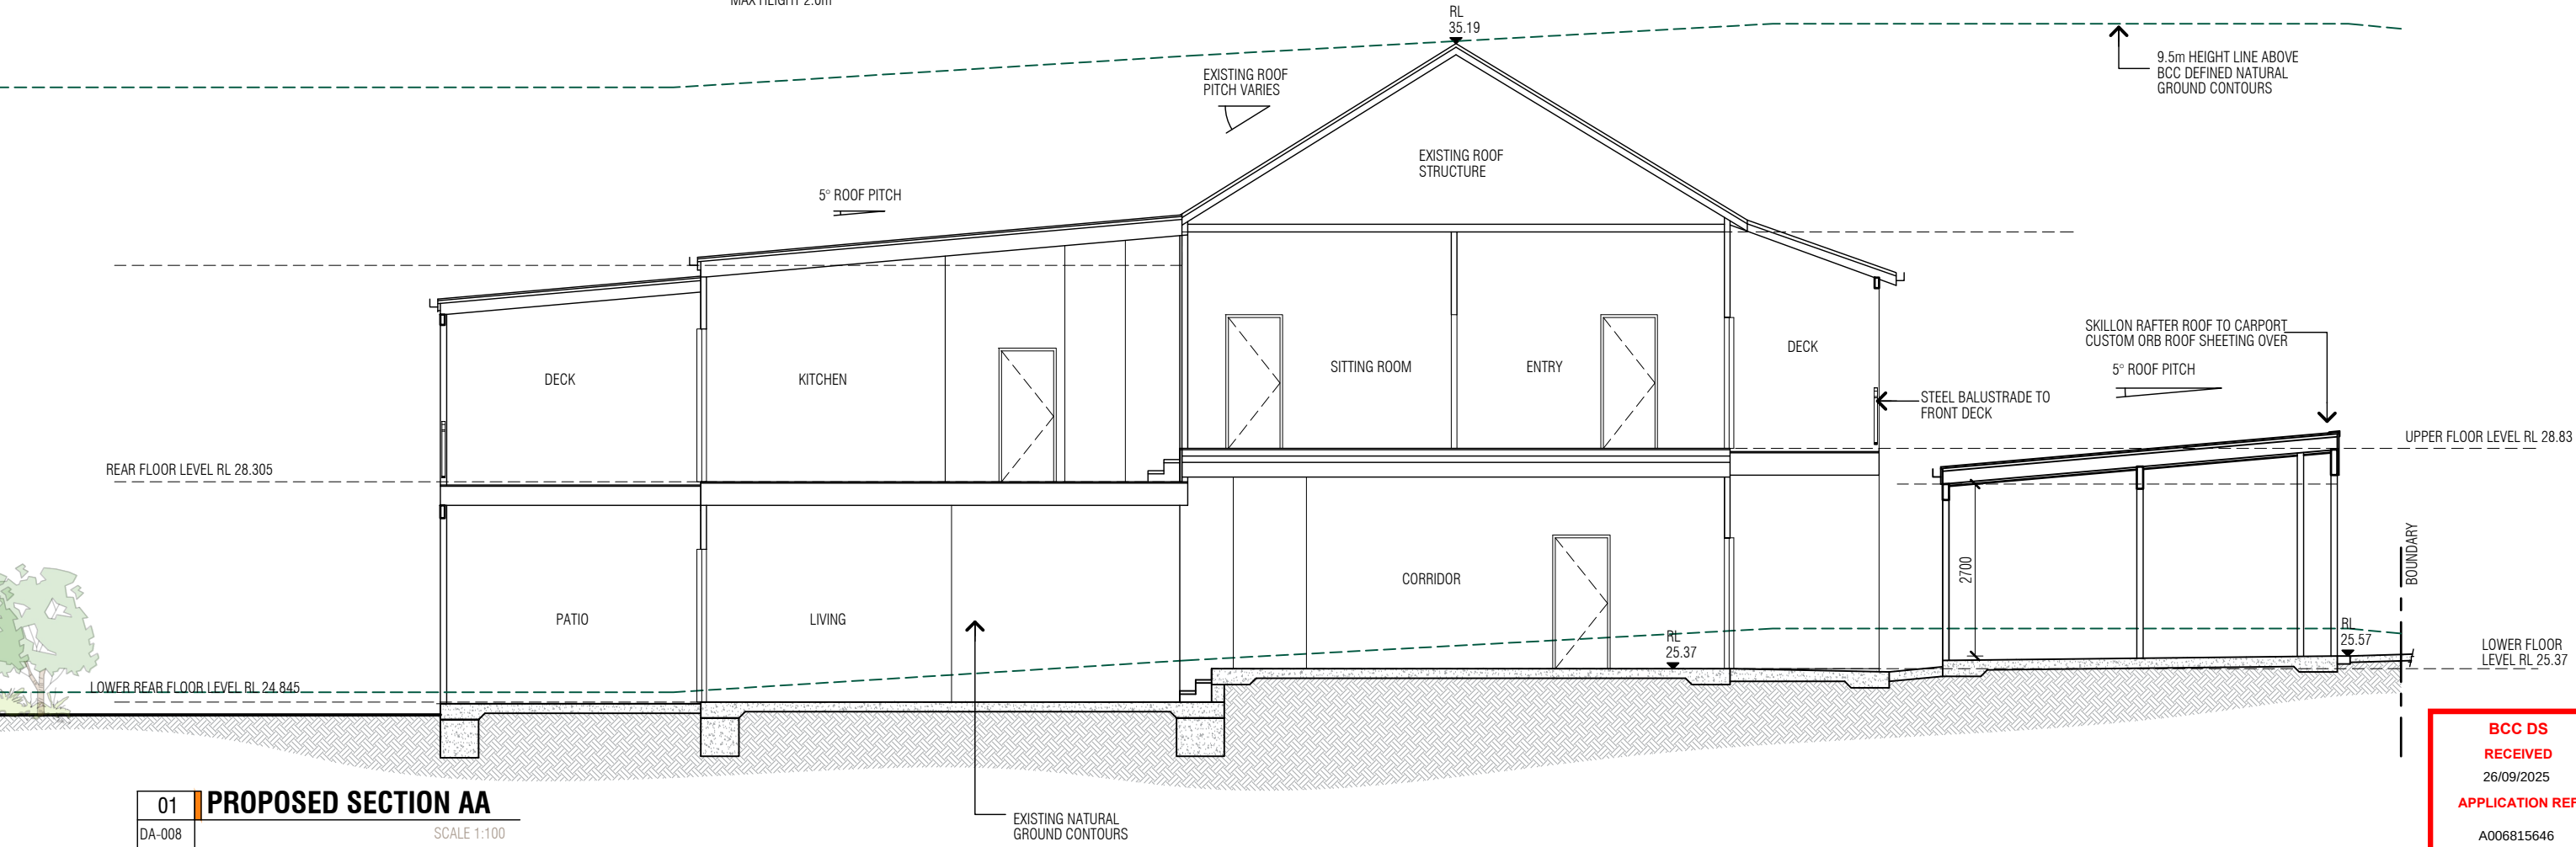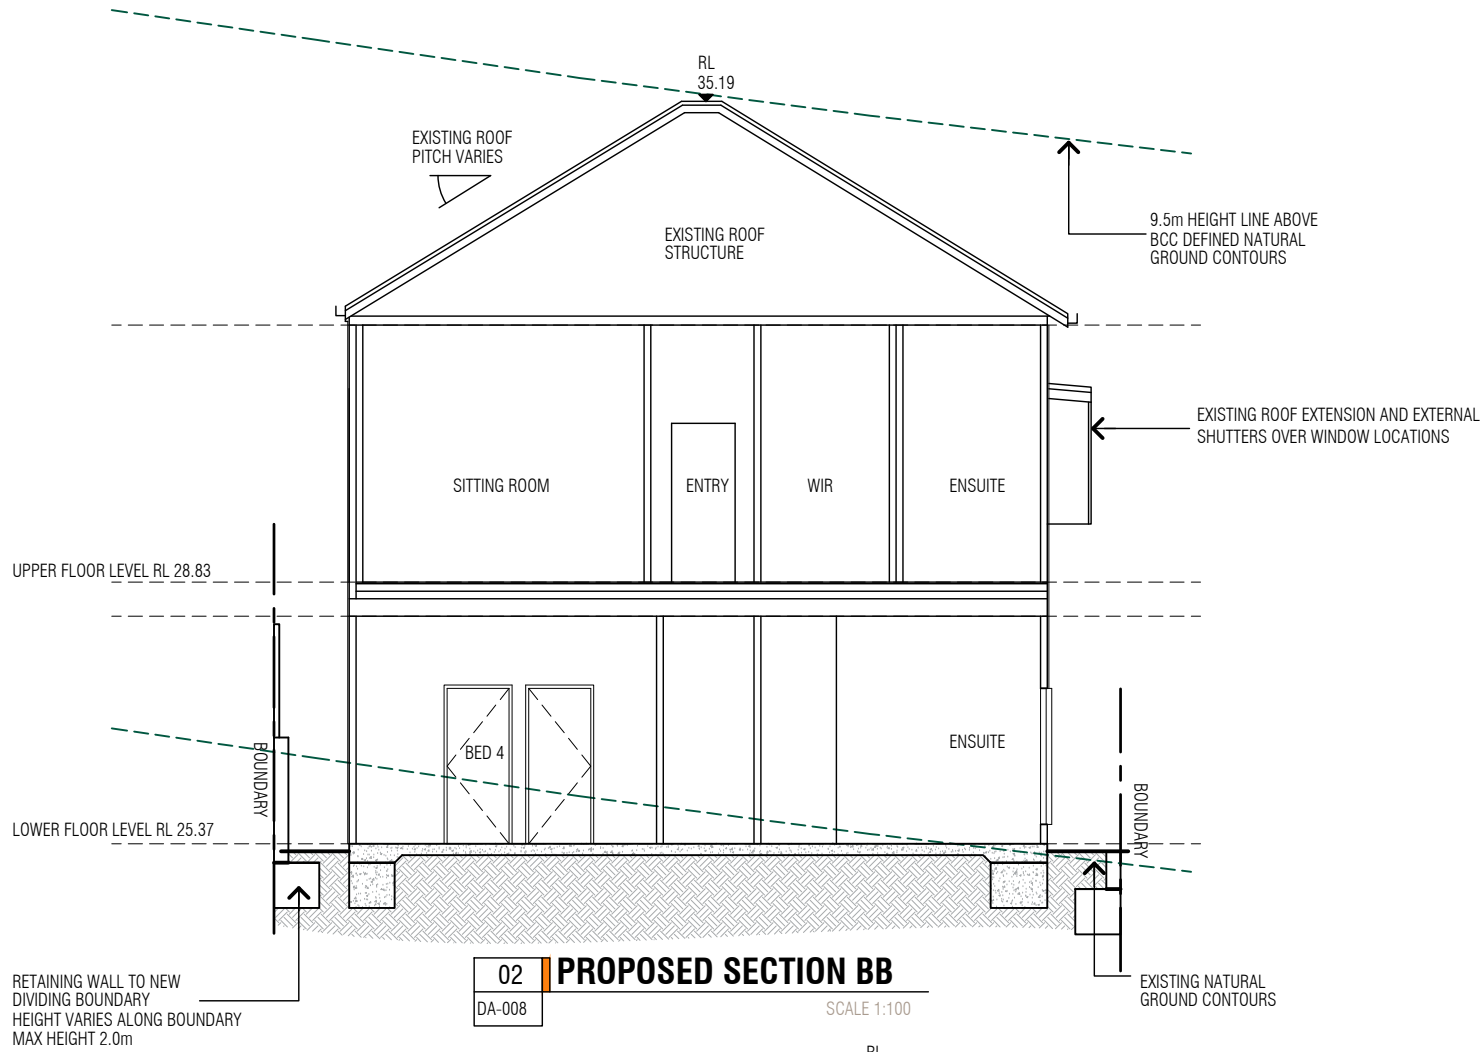

BCC DS
RECEIVED
26/09/2025
APPLICATION REF
A006815646

REV & DATE: D 17/09/25
REVISED ISSUE
SCALE: 1:100 @ A3

SITE ADDRESS: 50 WHYNOT STREET
WEST END
DRAWING: PROPOSED SECTIONS

DRAWING NO: DA-008
(c) copyright

PROJECT: 0173-WHYNOT
CLIENT: KARIN CROOKS

scott connell
ARCHITECTS

DRAWINGS AND DESIGNS ARE COPYRIGHT SCOTT CONNELL ARCHITECTS AND ARE NOT TO BE COPIED OR REPRODUCED WITHOUT WRITTEN PERMISSION.
DRAWINGS ARE DESIGN/SCHEMATIC ONLY AND ARE NOT TO BE USED FOR CONSTRUCTION.

0 1 2 3
1:100