

**BCC DS**  
**RECEIVED**  
 30/04/2026  
**APPLICATION REF**  
 A006972540



**DEVELOPMENT SUMMARY**

**SITE ADDRESS**  
 38 & 42 CORTIS STREET,  
 MT. GRAVATT EAST, QLD 4122

**RPD**  
 LOT 50, REGISTERED PLAN 73032

LOCAL GOVERNMENT: BRISBANE CITY

**TOTAL SITE AREA :** 1213 sqm

**UNITS**

TWO BED UNITS:	24
THREE BED UNITS:	10
FOUR BED UNITS:	1
<b>TOTAL UNITS:</b>	<b>35</b>

**NO. OF STOREYS** 6

**CAR PARKING REQUIRED**

2 BED x 24 @ 1.25 Unit:	30.00
3 BED x 10 @ 1.5 Unit:	15.00
4 BED x 1 @ 2.5	3.00
VISITORS @ 0.15 Unit:	6.00
RETAIL @ 1/20m <sup>2</sup> :	4.00
<b>TOTAL CARS REQUIRED:</b>	<b>58.00</b>

**CAR PARKING PROVIDED**

RESIDENTS:	49
COMMERCIAL (incl. PWD):	4
RES. VISITORS:	6
<b>TOTAL CARS PROVIDED:</b>	<b>59</b>

**BICYCLES REQUIRED**

RESIDENTIAL:	35
VISITOR:	9
<b>TOTAL:</b>	<b>44</b>

**BICYCLES PROVIDED**

RESIDENTIAL:	41
VISITOR:	10
<b>TOTAL:</b>	<b>51</b>

**DEEP PLANTING AREA:** 122sqm = 10%

**GFA**


RETAIL TENANCY:	80 m <sup>2</sup>
LEVEL 1:	793 m <sup>2</sup>
LEVEL 2 - 5:	2783 m <sup>2</sup>
<b>TOTAL:</b>	<b>3656 m<sup>2</sup> (300%)</b>

1 LOCATION PLAN

**PROPOSED**

REV	DATE	DESCRIPTION	NO	CHANGE DESCRIPTION
E	28/01/2026	DA MODIFICATION		
D	1/08/2024	DA MODIFICATION		
C	10/07/2024	DA MODIFICATION		
B	5/07/2024	DA MODIFICATION		
A	2/05/2024	COORDINATION - LEVELS ADJUSTED		

NOT FOR CONSTRUCTION

 

SC CORTIS PTY LTD  
**35 UNIT DEVELOPMENT**  
 38 & 42 CORTIS STREET,  
 MT GRAVATT EAST




PO BOX 1491  
 NEW FARM QLD 4005  
 P: 07 3172 0150  
 www.ultralinea.com.au

Drawing:  
**DA**  
**LOCATION PLAN**  
 Date:  
 4/02/2026  
 Proj. No:  
 1831  
 Dwg. No:  
 SK 02  
 Rev:  
 E

**BCC DS**  
**RECEIVED**  
 30/04/2026  
**APPLICATION REF**  
 A006972540

**LEGEND**

- AS ALUMINIUM SCREEN
- AC AIR CONDITIONER FOR COMMERCIAL TENANCY AT HIGH LEVEL, SCREENED WITH VERTICAL BATTENS
- BH SINGLE BIKE HOOK (WALL MOUNTED)
- BR1 DUAL BIKE RACK (WALL MOUNTED)
- CU CONDENSER UNIT (BEHIND SCREEN OR FROSTED BALUSTRADE)
- CONC BROOM FINISH CONCRETE
- CONC 1 COLOURED / EXPOSED AG CONCRETE
- DP DOWN PIPE
- FFL FINISHED FLOOR LEVEL
- GB GLASS BALUSTRADE
- KIT KITCHEN
- LDY LAUNDRY
- MRS METAL ROOF SHEET
- RM RENDERED MASONRY
- SW STORMWATER MAN HOLE
- TF TILE FEATURE WALL
- TOW TOP OF WALL
- WB HORIZONTAL GROOVES IN RENDERED MASONRY

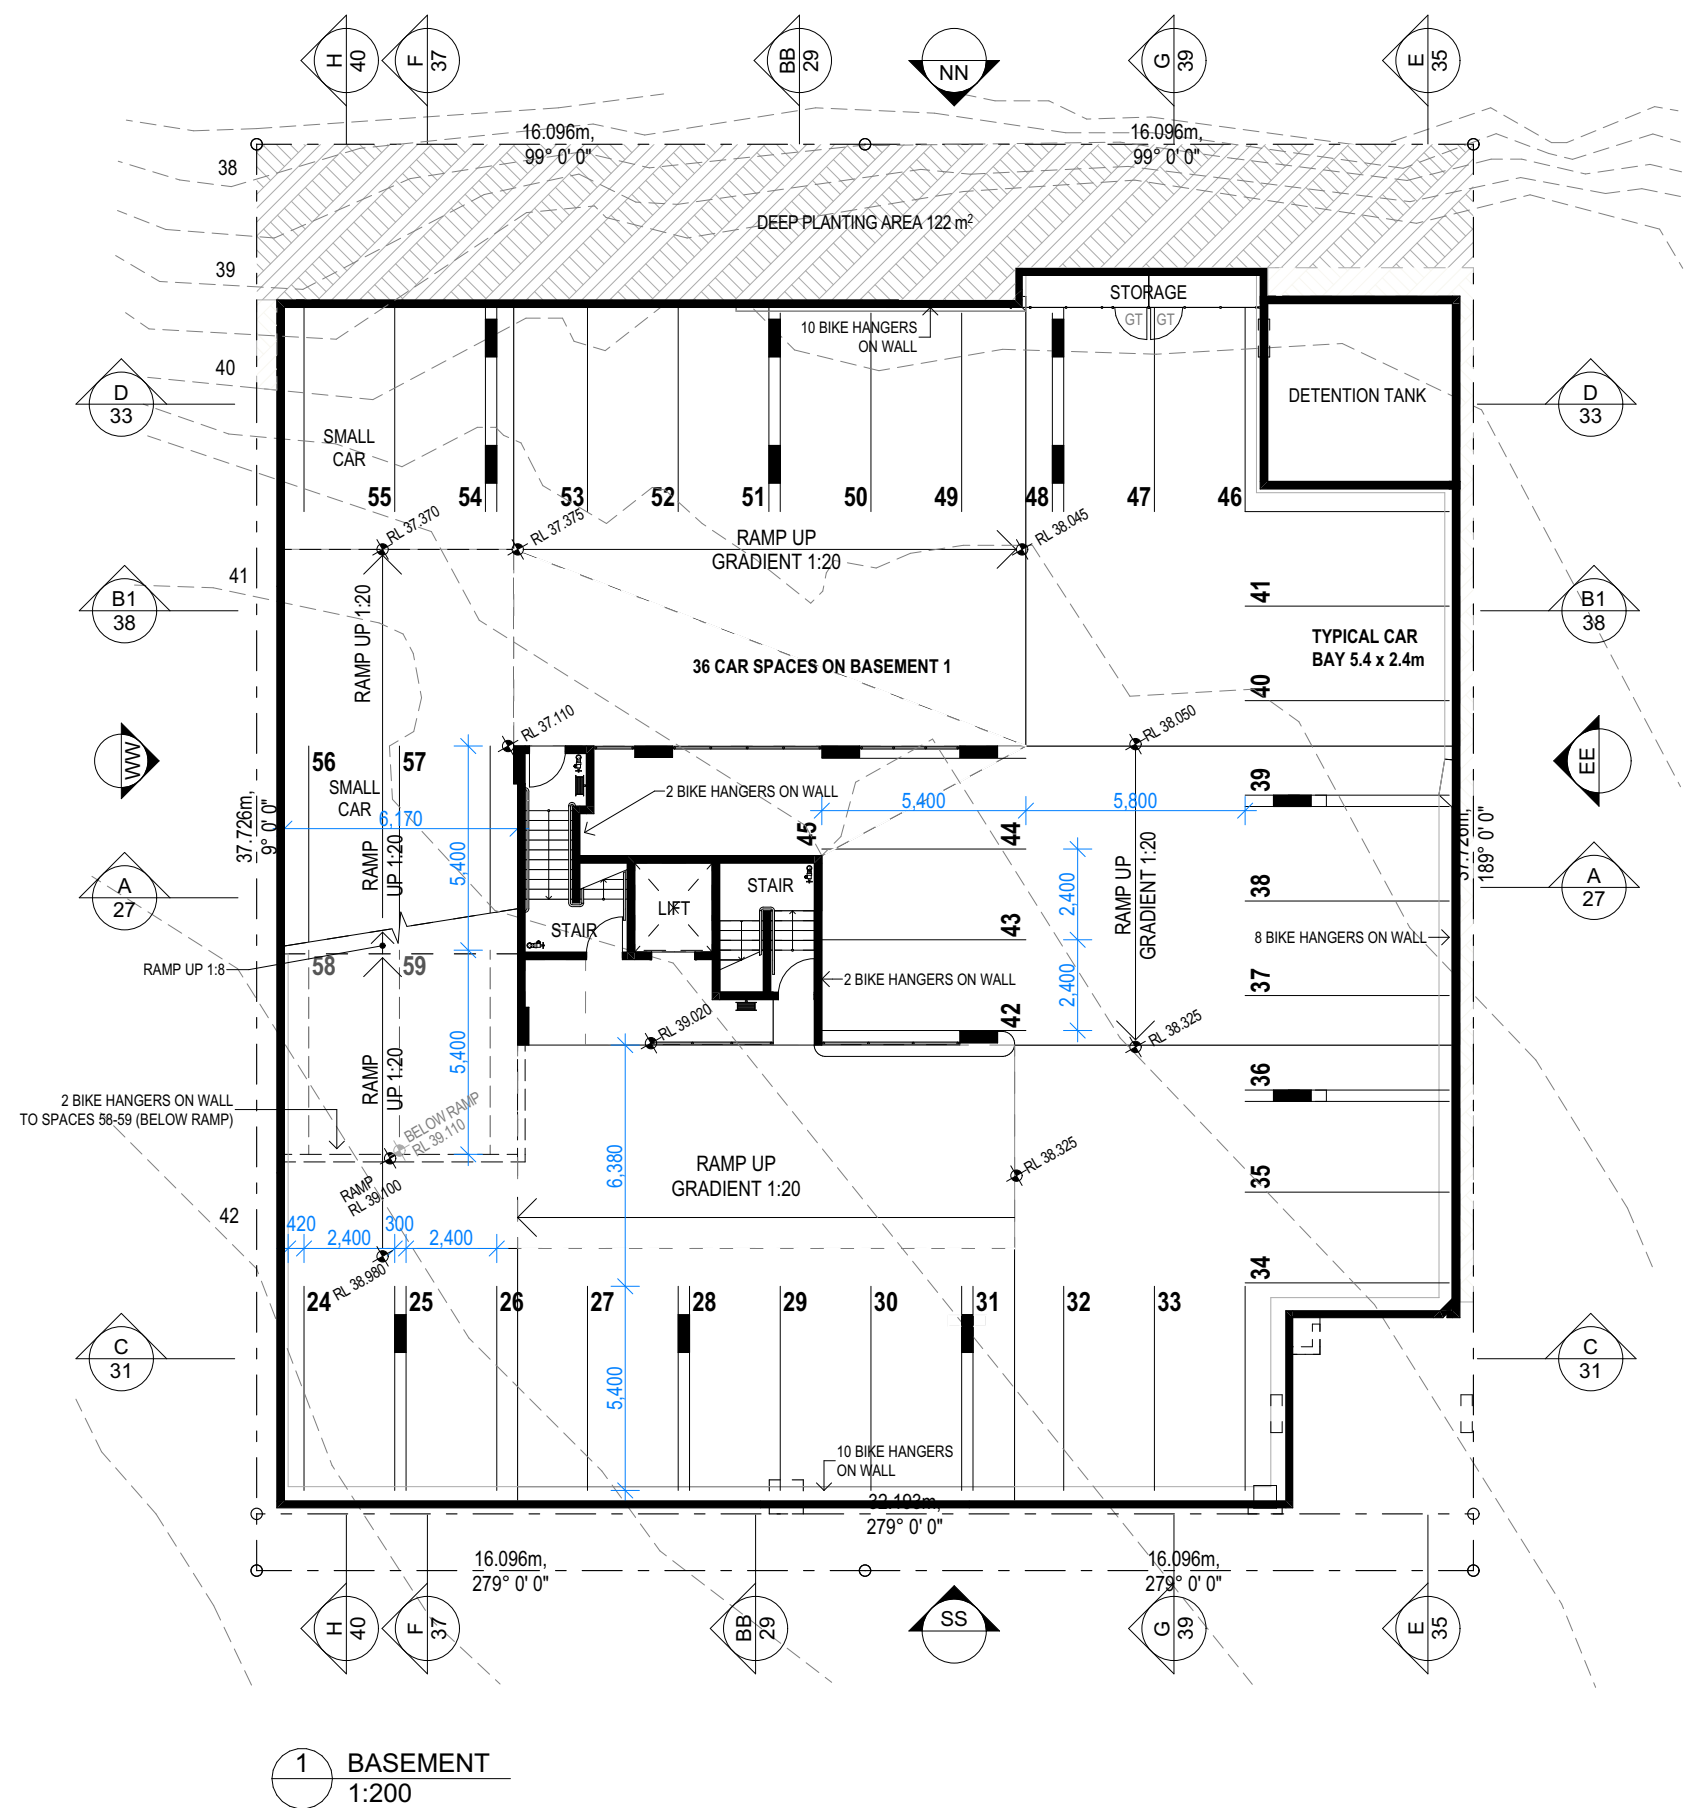


1 BASEMENT  
1:200

**PROPOSED**

REV	DATE	DESCRIPTION	NO	CHANGE DESCRIPTION
F	28/01/2026	DA MODIFICATION		
E	4/12/2025	FOR INFORMATION		
D	10/07/2024	DA MODIFICATION		
C	5/07/2024	DA MODIFICATION		
B	11/06/2024	CIVIL COORDINATION		
A	2/05/2024	COORDINATION - LEVELS ADJUSTED		

**NOT FOR CONSTRUCTION**

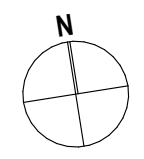

SC CORTIS PTY LTD  
**35 UNIT DEVELOPMENT**  
 38 & 42 CORTIS STREET,  
 MT GRAVATT EAST



PO BOX 1491  
 NEW FARM QLD 4005  
 P: 07 3172 0150  
 www.ultralinea.com.au

Drawing:  
**DA BASEMENT**  
 Date:  
 4/02/2026  
 Proj. No:  
 1831  
 Dwg. No:  
 SK 04  
 Rev:  
 F


Z:\CURRENT\Zhu Cortis 1831\5.0 CAD\Zhu Cortis 1831 MASTER 2.pln

© Architect retains copyright. Do not copy any or all parts without permission.

**BCC DS**  
**RECEIVED**  
 30/04/2026  
**APPLICATION REF**  
 A006972540

**LEGEND**

- AS ALUMINIUM SCREEN
- AC AIR CONDITIONER FOR COMMERCIAL TENANCY AT HIGH LEVEL, SCREENED WITH VERTICAL BATTENS
- BH SINGLE BIKE HOOK (WALL MOUNTED)
- BR1 DUAL BIKE RACK (WALL MOUNTED)
- CU CONDENSER UNIT (BEHIND SCREEN OR FROSTED BALUSTRADE)
- CONC BROOM FINISH CONCRETE
- CONC 1 COLOURED / EXPOSED AG CONCRETE
- DP DOWN PIPE
- FFL FINISHED FLOOR LEVEL
- GB GLASS BALUSTRADE
- KIT KITCHEN
- LDY LAUNDRY
- MRS METAL ROOF SHEET
- RM RENDERED MASONRY
- SW STORMWATER MAN HOLE
- TF TILE FEATURE WALL
- TOW TOP OF WALL
- WB HORIZONTAL GROOVES IN RENDERED MASONRY

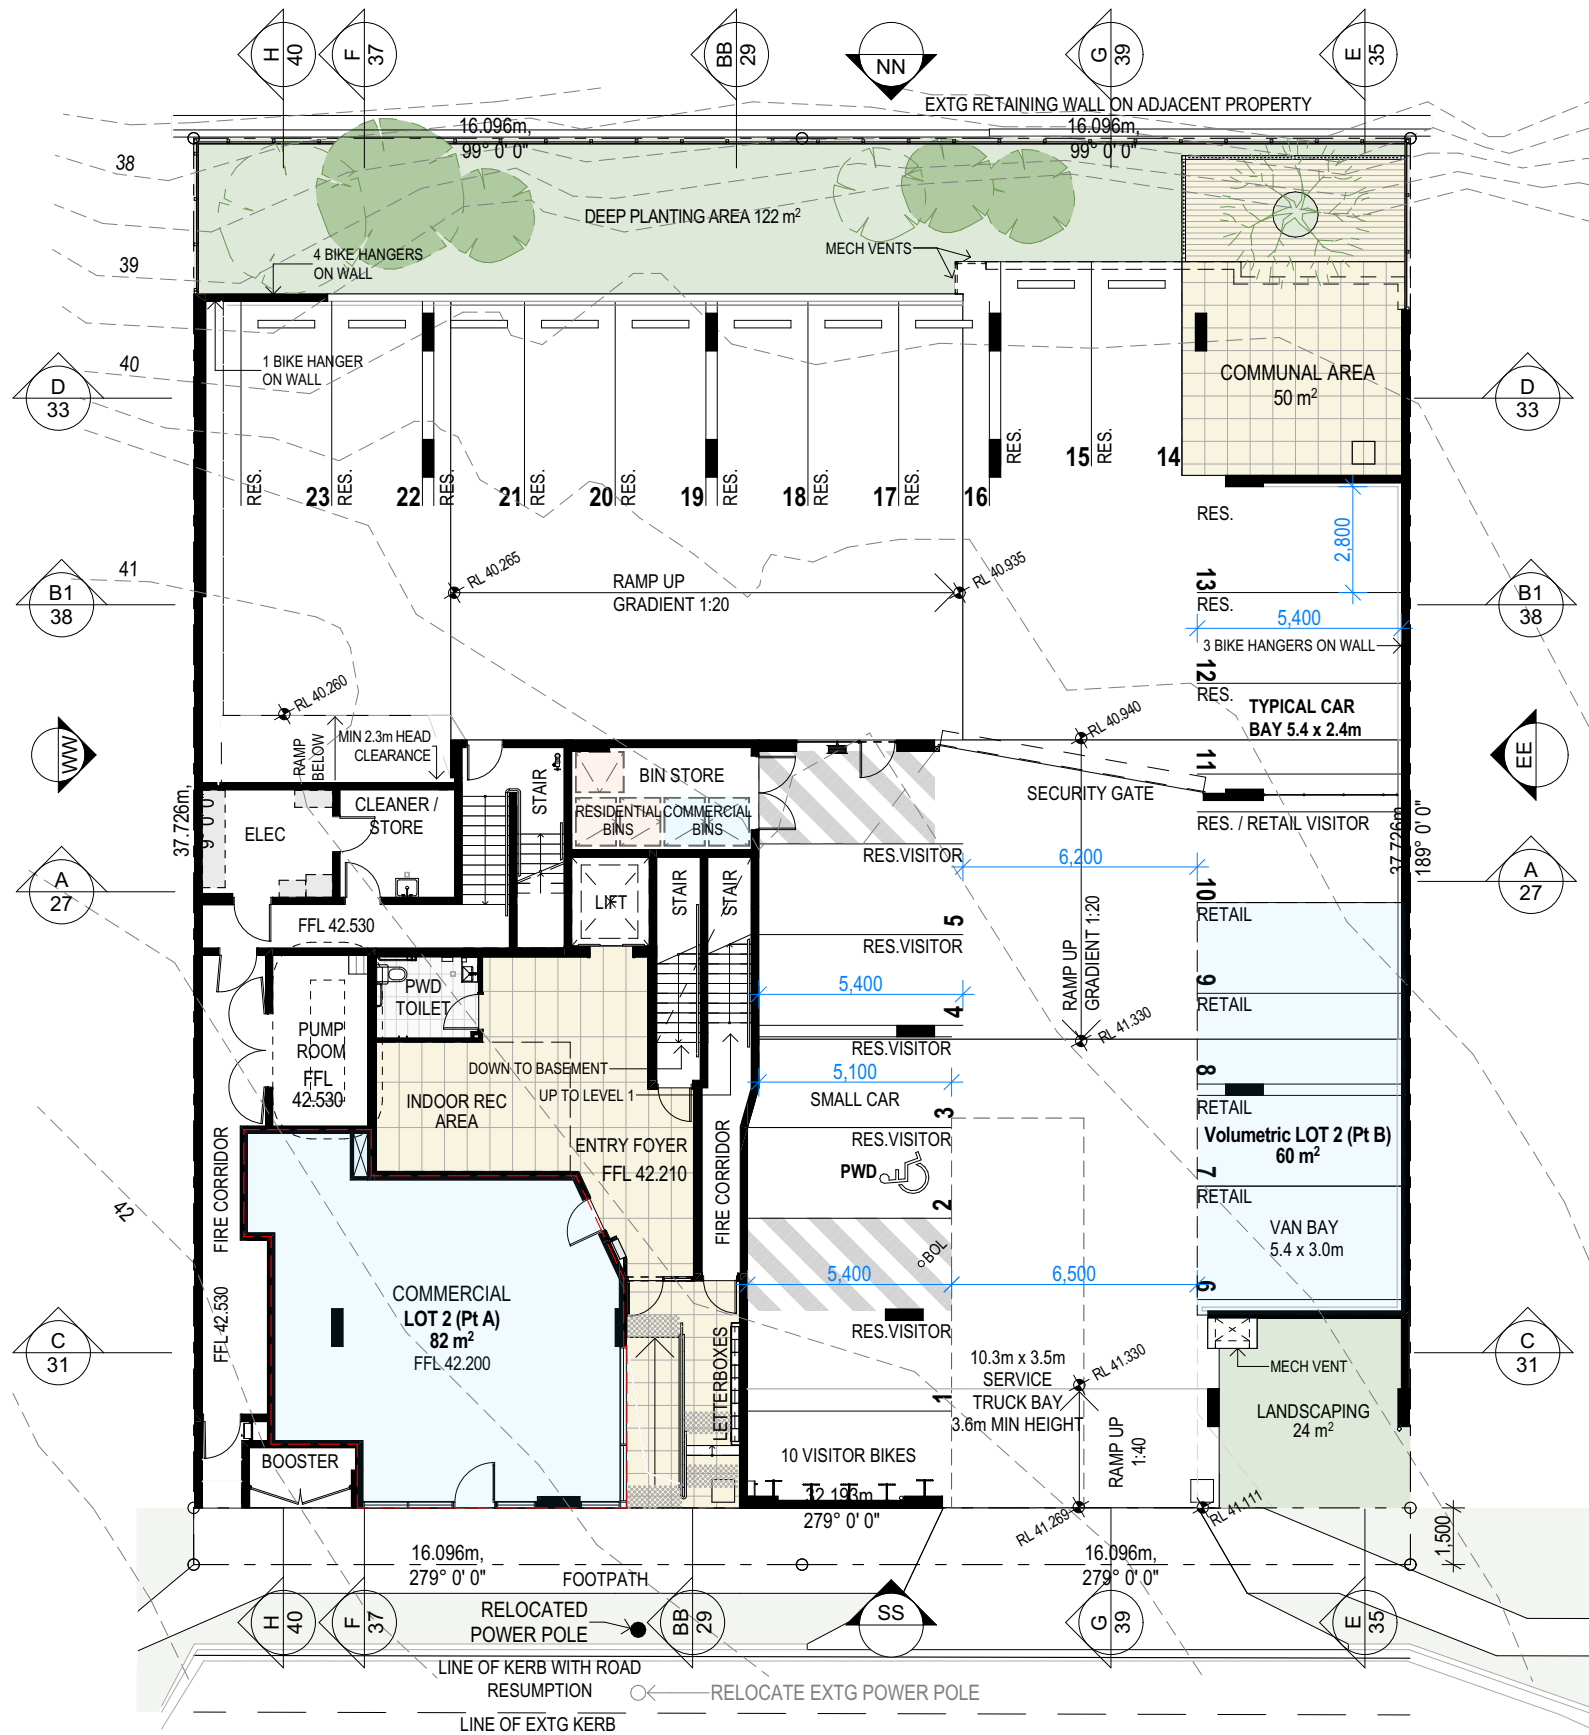


1 GROUND FLOOR  
 1:200

CORTIS STREET

**PROPOSED**

REV	DATE	DESCRIPTION	NO	CHANGE DESCRIPTION
G	28/01/2026	DA MODIFICATION		
F	4/12/2025	FOR INFORMATION		
E	1/08/2024	DA MODIFICATION		
D	10/07/2024	DA MODIFICATION		
C	5/07/2024	DA MODIFICATION		
B	11/06/2024	CIVIL COORDINATION		
A	2/05/2024	COORDINATION - LEVELS ADJUSTED		

NOT FOR CONSTRUCTION

 


SC CORTIS PTY LTD  
 35 UNIT DEVELOPMENT  
 38 & 42 CORTIS STREET,  
 MT GRAVATT EAST



PO BOX 1491  
 NEW FARM QLD 4005  
 P: 07 3172 0150  
 www.ultralinea.com.au

Drawing:  
**DA**  
**GROUND FLOOR**  
 Date:  
 4/02/2026  
 Proj. No:  
 1831  
 Dwg. No:  
 SK 06  
 Rev:  
 G

**BCC DS**  
**RECEIVED**  
 30/04/2026  
**APPLICATION REF**  
 A006972540

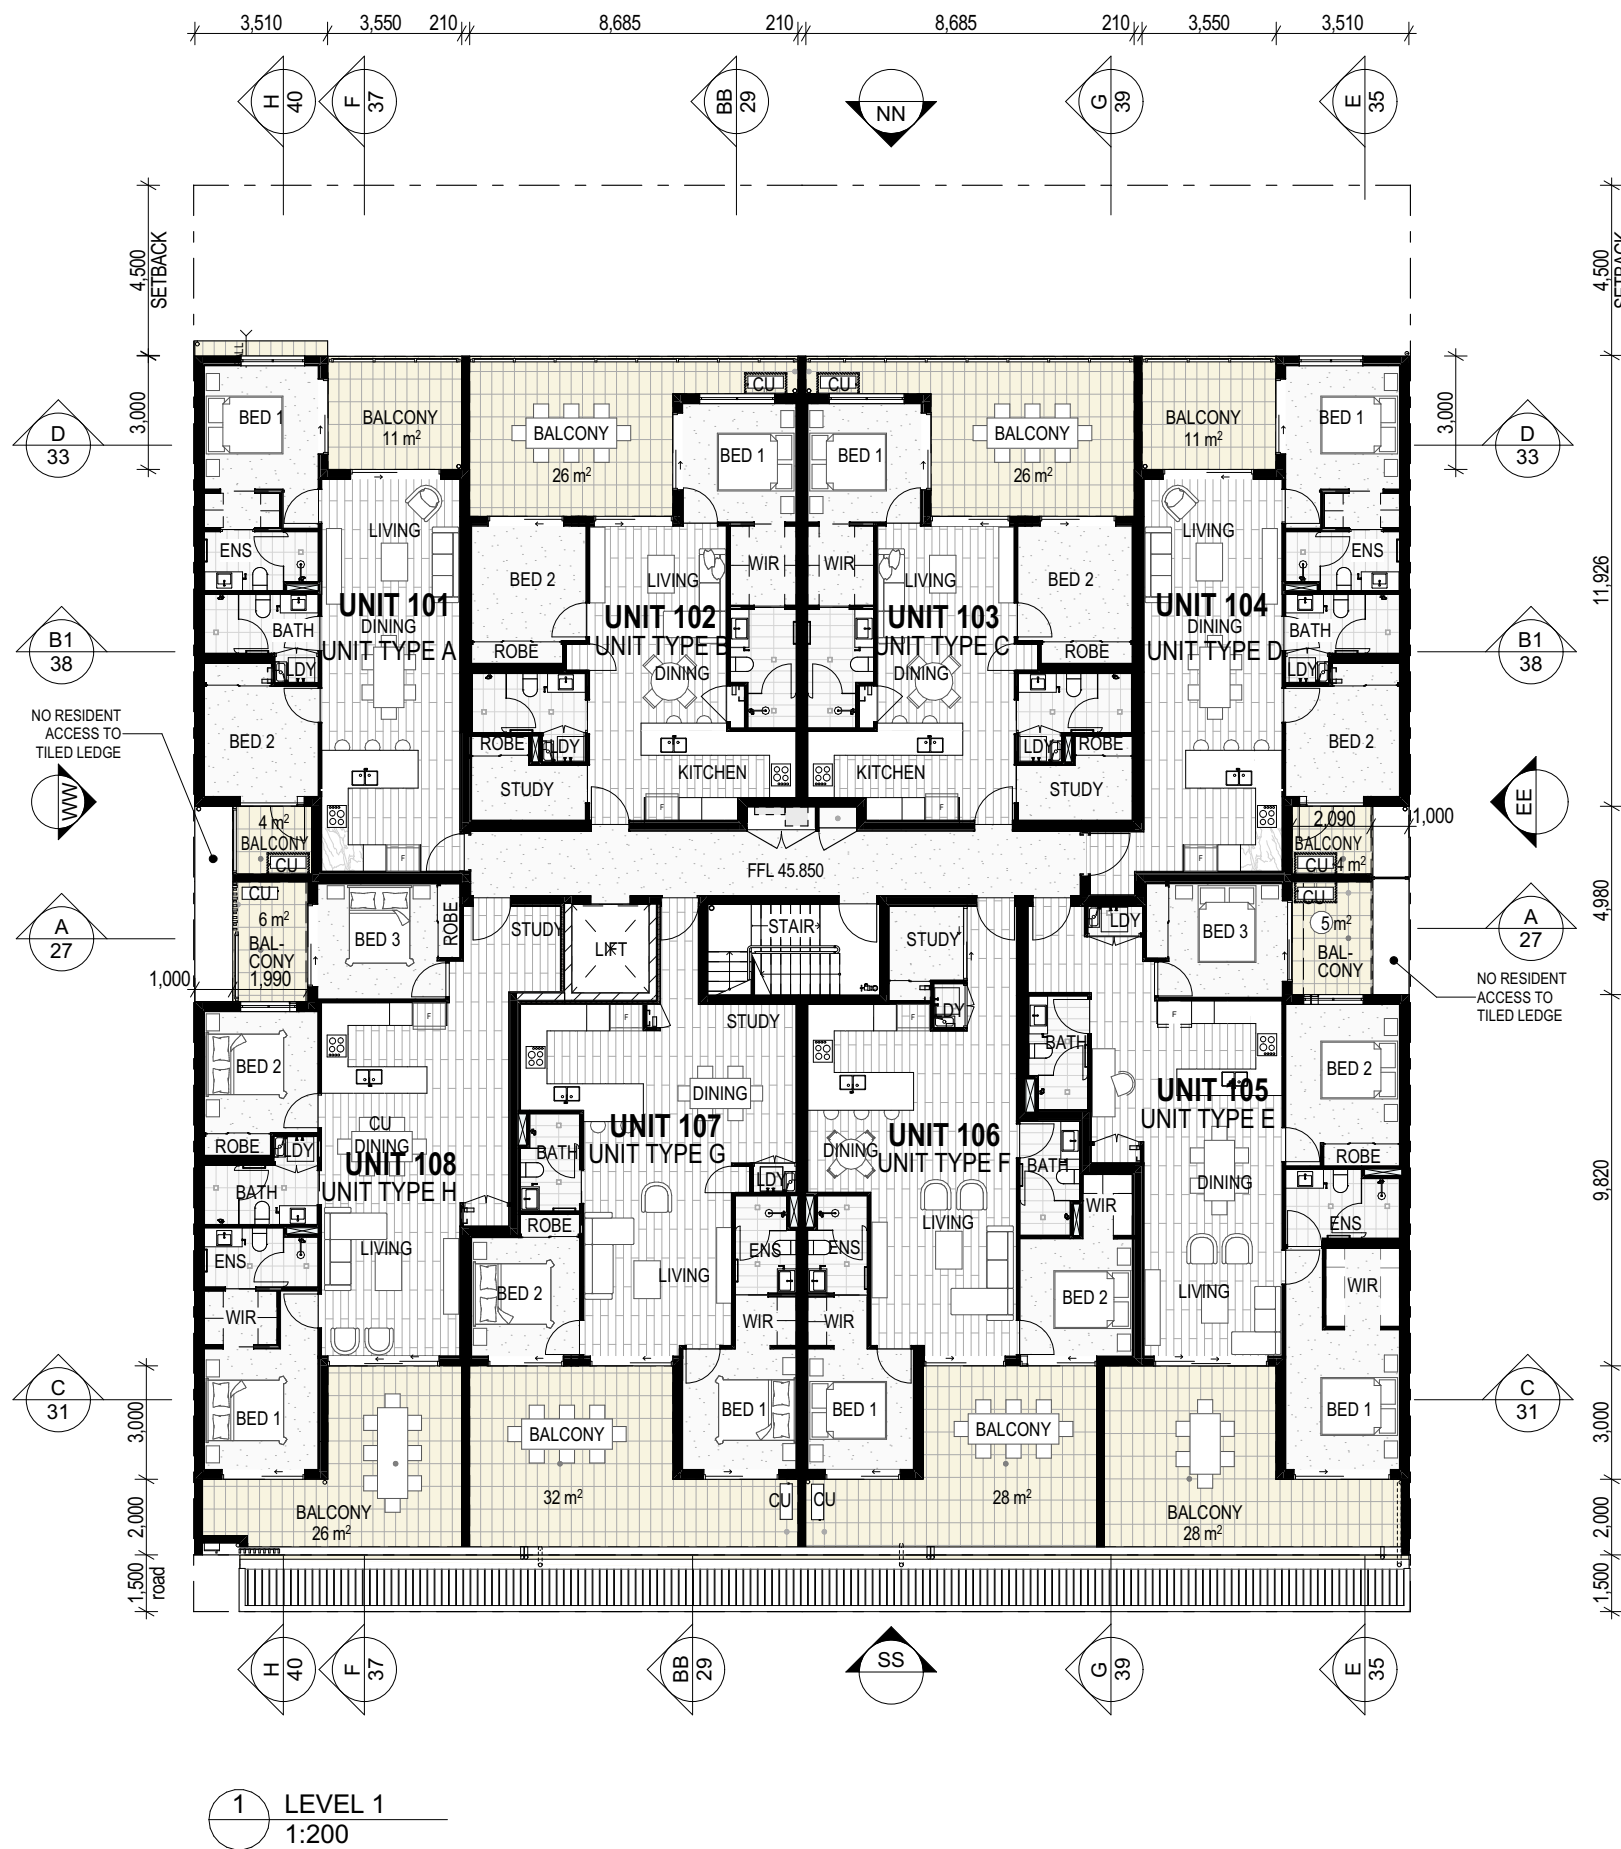


LEGEND	
AS	ALUMINIUM SCREEN
AC	AIR CONDITIONER FOR COMMERCIAL TENANCY AT HIGH LEVEL, SCREENED WITH VERTICAL BATTENS
BH	SINGLE BIKE HOOK (WALL MOUNTED)
BR1	DUAL BIKE RACK (WALL MOUNTED)
CU	CONDENSER UNIT (BEHIND SCREEN OR FROSTED BALUSTRADE)
CONC	BROOM FINISH CONCRETE
CONC 1	COLOURED / EXPOSED AG CONCRETE
DP	DOWN PIPE
FFL	FINISHED FLOOR LEVEL
GB	GLASS BALUSTRADE
KIT	KITCHEN
LDY	LAUNDRY
MRS	METAL ROOF SHEET
RM	RENDERED MASONRY
SW	STORMWATER MAN HOLE
TF	TILE FEATURE WALL
TOW	TOP OF WALL
WB	HORIZONTAL GROOVES IN RENDERED MASONRY

1 LEVEL 1  
 1:200

**PROPOSED**

REV	DATE	DESCRIPTION	NO	CHANGE DESCRIPTION
F	28/01/2026	DA MODIFICATION		
E	1/08/2024	DA MODIFICATION		
D	10/07/2024	DA MODIFICATION		
C	5/07/2024	DA MODIFICATION		
B	17/06/2024	CLIENT COORDINATION		
A	2/05/2024	COORDINATION - LEVELS ADJUSTED		

**NOT FOR CONSTRUCTION**

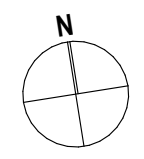

SC CORTIS PTY LTD  
**35 UNIT DEVELOPMENT**  
 38 & 42 CORTIS STREET,  
 MT GRAVATT EAST



PO BOX 1491  
 NEW FARM QLD 4005  
 P: 07 3172 0150  
 www.ultralinea.com.au

Drawing: <b>DA LEVEL 1</b>		
Date: 4/02/2026	Proj. No: 1831	Dwg. No: SK 08
Rev: F		

Z:\CURRENT\2hu Cortis 1831\6.0 CAD\2hu Cortis 1831 MASTER 2.plt

© Architect retains copyright. Do not copy any or all parts without permission.

**BCC DS**  
**RECEIVED**  
 30/04/2026  
**APPLICATION REF**  
 A006972540




LEGEND	
AS	ALUMINIUM SCREEN
AC	AIR CONDITIONER FOR COMMERCIAL TENANCY AT HIGH LEVEL, SCREENED WITH VERTICAL BATTENS
BH	SINGLE BIKE HOOK (WALL MOUNTED)
BR1	DUAL BIKE RACK (WALL MOUNTED)
CU	CONDENSER UNIT (BEHIND SCREEN OR FROSTED BALUSTRADE)
CONC	BROOM FINISH CONCRETE
CONC 1	COLOURED / EXPOSED AG CONCRETE
DP	DOWN PIPE
FFL	FINISHED FLOOR LEVEL
GB	GLASS BALUSTRADE
KIT	KITCHEN
LDY	LAUNDRY
MRS	METAL ROOF SHEET
RM	RENDERED MASONRY
SW	STORMWATER MAN HOLE
TF	TILE FEATURE WALL
TOW	TOP OF WALL
WB	HORIZONTAL GROOVES IN RENDERED MASONRY

1 LEVEL 2  
 1:200

**PROPOSED**

REV	DATE	DESCRIPTION	NO	CHANGE DESCRIPTION
D	28/01/2026	DA MODIFICATION		
C	1/08/2024	DA MODIFICATION		
B	5/07/2024	DA MODIFICATION		
A	2/05/2024	COORDINATION - LEVELS ADJUSTED		

**NOT FOR CONSTRUCTION**

 

SC CORTIS PTY LTD  
**35 UNIT DEVELOPMENT**  
 38 & 42 CORTIS STREET,  
 MT GRAVATT EAST



PO BOX 1491  
 NEW FARM QLD 4005  
 P: 07 3172 0150  
 www.ultralinea.com.au

Drawing:  
**DA**  
**LEVEL 2**  
 Date:  
 4/02/2026  
 Proj. No:  
 1831  
 Dwg. No:  
 SK 10  
 Rev:  
**D**

**BCC DS**  
**RECEIVED**  
 30/04/2026  
**APPLICATION REF**  
 A006972540




LEGEND	
AS	ALUMINIUM SCREEN
AC	AIR CONDITIONER FOR COMMERCIAL TENANCY AT HIGH LEVEL, SCREENED WITH VERTICAL BATTENS
BH	SINGLE BIKE HOOK (WALL MOUNTED)
BR1	DUAL BIKE RACK (WALL MOUNTED)
CU	CONDENSER UNIT (BEHIND SCREEN OR FROSTED BALUSTRADE)
CONC	BROOM FINISH CONCRETE
CONC 1	COLOURED / EXPOSED AG CONCRETE
DP	DOWN PIPE
FFL	FINISHED FLOOR LEVEL
GB	GLASS BALUSTRADE
KIT	KITCHEN
LDY	LAUNDRY
MRS	METAL ROOF SHEET
RM	RENDERED MASONRY
SW	STORMWATER MAN HOLE
TF	TILE FEATURE WALL
TOW	TOP OF WALL
WB	HORIZONTAL GROOVES IN RENDERED MASONRY

1 LEVEL 3  
 1:200

REV	DATE	DESCRIPTION	NO	CHANGE DESCRIPTION
D	28/01/2026	DA MODIFICATION		
C	1/08/2024	DA MODIFICATION		
B	5/07/2024	DA MODIFICATION		
A	2/05/2024	COORDINATION - LEVELS ADJUSTED		

**NOT FOR CONSTRUCTION**

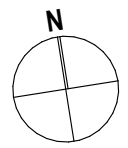

SC CORTIS PTY LTD  
 35 UNIT DEVELOPMENT  
 38 & 42 CORTIS STREET,  
 MT GRAVATT EAST



PO BOX 1491  
 NEW FARM QLD 4005  
 P: 07 3172 0150  
 www.ultra linea.com.au

**PROPOSED**

Drawing:  
**DA**  
**LEVEL 3**  
 Date:  
 4/02/2026  
 Proj. No:  
 1831  
 Dwg. No:  
 SK 12  
 Rev:  
**D**

**BCC DS**  
**RECEIVED**  
 30/04/2026  
**APPLICATION REF**  
 A006972540

LEGEND	
AS	ALUMINIUM SCREEN
AC	AIR CONDITIONER FOR COMMERCIAL TENANCY AT HIGH LEVEL, SCREENED WITH VERTICAL BATTENS
BH	SINGLE BIKE HOOK (WALL MOUNTED)
BR1	DUAL BIKE RACK (WALL MOUNTED)
CU	CONDENSER UNIT (BEHIND SCREEN OR FROSTED BALUSTRADE)
CONC	BROOM FINISH CONCRETE
CONC 1	COLOURED / EXPOSED AG CONCRETE
DP	DOWN PIPE
FFL	FINISHED FLOOR LEVEL
GB	GLASS BALUSTRADE
KIT	KITCHEN
LDY	LAUNDRY
MRS	METAL ROOF SHEET
RM	RENDERED MASONRY
SW	STORMWATER MAN HOLE
TF	TILE FEATURE WALL
TOW	TOP OF WALL
WB	HORIZONTAL GROOVES IN RENDERED MASONRY



1 LEVEL 4  
 1:200

**PROPOSED**

REV	DATE	DESCRIPTION	NO	CHANGE DESCRIPTION
D	28/01/2026	DA MODIFICATION		
C	1/08/2024	DA MODIFICATION		
B	5/07/2024	DA MODIFICATION		
A	2/05/2024	COORDINATION - LEVELS ADJUSTED		

**NOT FOR CONSTRUCTION**

**N**  
 SC CORTIS PTY LTD  
**35 UNIT DEVELOPMENT**  
 38 & 42 CORTIS STREET,  
 MT GRAVATT EAST



PO BOX 1491  
 NEW FARM QLD 4005  
 P: 07 3172 0150  
 www.ultralinea.com.au

Drawing:  
**DA**  
**LEVEL 4**  
 Date:  
 4/02/2026  
 Proj. No:  
 1831  
 Dwg. No:  
 SK 14  
 Rev:  
 D

Z:\CURRENT\2hu Cortis 1831\5.0 CAD\2hu Cortis 1831 MASTER 2.pn

© Architect retains copyright. Do not copy any or all parts without permission.

**LEGEND**

- AS ALUMINIUM SCREEN
- AC AIR CONDITIONER FOR COMMERCIAL TENANCY AT HIGH LEVEL, SCREENED WITH VERTICAL BATTENS
- BH SINGLE BIKE HOOK (WALL MOUNTED)
- BR1 DUAL BIKE RACK (WALL MOUNTED)
- CU CONDENSER UNIT (BEHIND SCREEN OR FROSTED BALUSTRADE)
- CONC BROOM FINISH CONCRETE
- CONC 1 COLOURED / EXPOSED AG CONCRETE
- DP DOWN PIPE
- FFL FINISHED FLOOR LEVEL
- GB GLASS BALUSTRADE
- KIT KITCHEN
- LDY LAUNDRY
- MRS METAL ROOF SHEET
- RM RENDERED MASONRY
- SW STORMWATER MAN HOLE
- TF TILE FEATURE WALL
- TOW TOP OF WALL
- WB HORIZONTAL GROOVES IN RENDERED MASONRY




1 LEVEL 5  
 1:200


**PROPOSED**

REV	DATE	DESCRIPTION	NO	CHANGE DESCRIPTION
E	28/01/2026	DA MODIFICATION		
D	1/08/2024	DA MODIFICATION		
C	5/07/2024	DA MODIFICATION		
B	17/06/2024	CLIENT COORDINATION		
A	2/05/2024	COORDINATION - LEVELS ADJUSTED		

**NOT FOR CONSTRUCTION**

 

SC CORTIS PTY LTD  
**35 UNIT DEVELOPMENT**  
 38 & 42 CORTIS STREET,  
 MT GRAVATT EAST

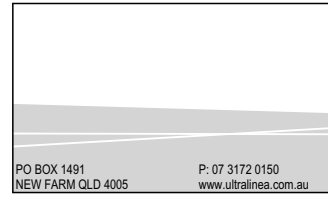


Drawing: <b>DA</b>		
<b>LEVEL 5</b>		
Date:	Dwg. No:	Rev:
4/02/2026	1831	SK 16
Proj. No:		<b>E</b>

**BCC DS**  
**RECEIVED**  
 30/04/2026  
**APPLICATION REF**  
 A006972540

**LEGEND**

- AS ALUMINIUM SCREEN
- AC AIR CONDITIONER FOR COMMERCIAL TENANCY AT HIGH LEVEL, SCREENED WITH VERTICAL BATTENS
- BH SINGLE BIKE HOOK (WALL MOUNTED)
- BR1 DUAL BIKE RACK (WALL MOUNTED)
- CU CONDENSER UNIT (BEHIND SCREEN OR FROSTED BALUSTRADE)
- CONC BROOM FINISH CONCRETE
- CONC 1 COLOURED / EXPOSED AG CONCRETE
- DP DOWN PIPE
- FFL FINISHED FLOOR LEVEL
- GB GLASS BALUSTRADE
- KIT KITCHEN
- LDY LAUNDRY
- MRS METAL ROOF SHEET
- RM RENDERED MASONRY
- SW STORMWATER MAN HOLE
- TF TILE FEATURE WALL
- TOW TOP OF WALL
- WB HORIZONTAL GROOVES IN RENDERED MASONRY

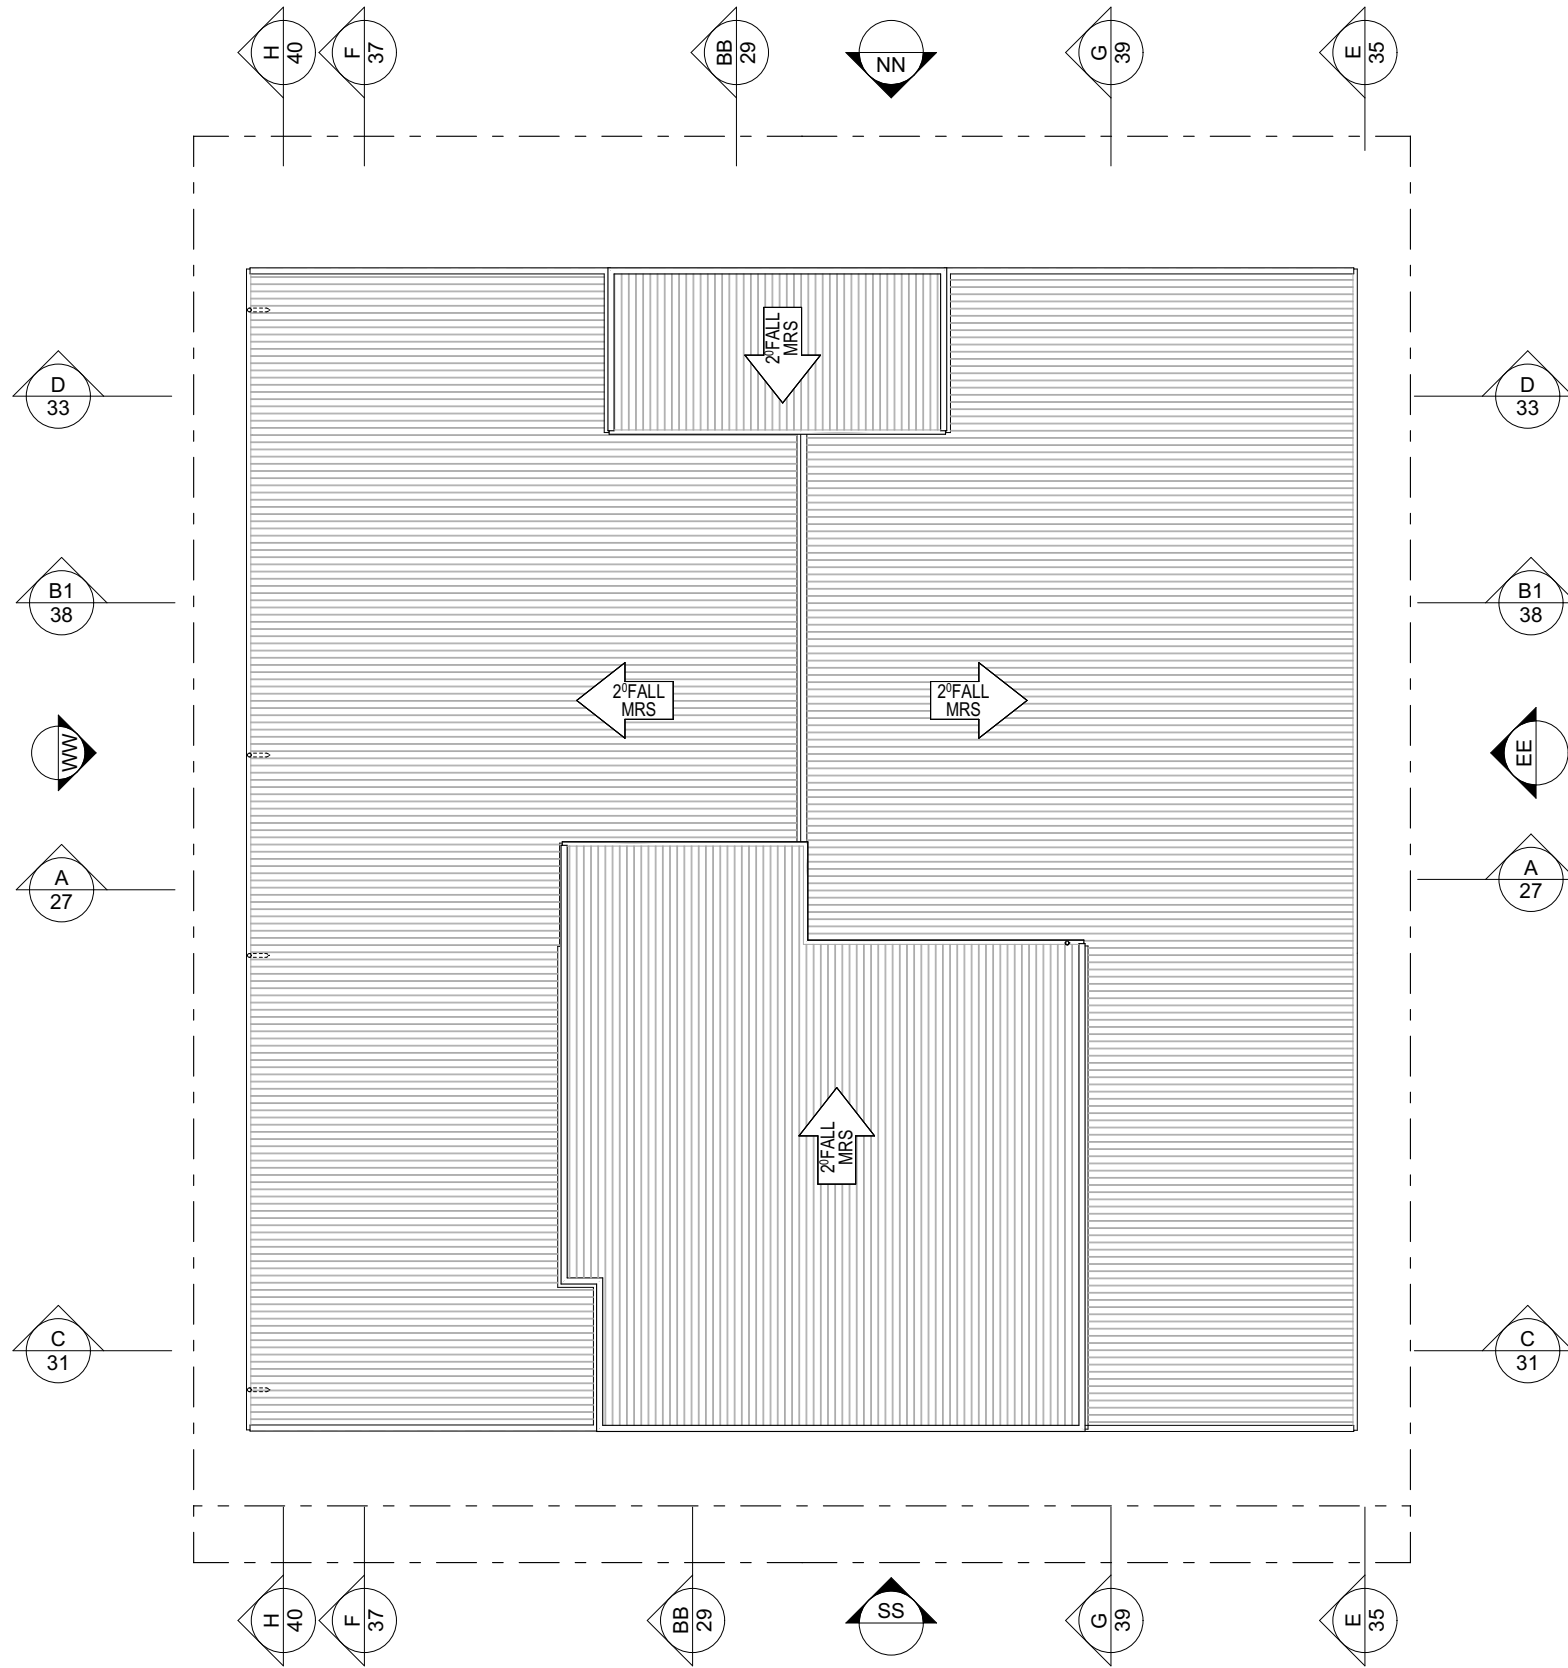

1 ROOF  
 1:200

**PROPOSED**

<p><b>NOT FOR CONSTRUCTION</b></p>			<p>SC CORTIS PTY LTD  <b>35 UNIT DEVELOPMENT</b>        38 &amp; 42 CORTIS STREET,        MT GRAVATT EAST</p>
<p>C 28/01/2026 DA MODIFICATION</p> <p>B 5/07/2024 DA MODIFICATION</p> <p>A 2/05/2024 COORDINATION - LEVELS ADJUSTED</p> <p>REV DATE DESCRIPTION NO CHANGE DESCRIPTION</p>			



PO BOX 1491  
 NEW FARM QLD 4005

P: 07 3172 0150  
 www.ultralinea.com.au

Drawing:  
**DA ROOF**

Date:  
 4/02/2026

Proj. No:  
 1831

Dwg. No:  
 SK 17

Rev:  
**C**

2:\CURRENT\zhu Cortis 1831\5.0 CAD\zhu Cortis 1831 MASTER 2.plt

© Architect retains copyright. Do not copy any or all parts without permission.

**BCC DS**  
**RECEIVED**  
 30/04/2026  
**APPLICATION REF**  
 A006972540

**LEGEND**

- AS ALUMINIUM SCREEN
- AC AIR CONDITIONER FOR COMMERCIAL TENANCY AT HIGH LEVEL, SCREENED WITH VERTICAL BATTENS
- BH SINGLE BIKE HOOK (WALL MOUNTED)
- BR1 DUAL BIKE RACK (WALL MOUNTED)
- CU CONDENSER UNIT (BEHIND SCREEN OR FROSTED BALUSTRADE)
- CONC BROOM FINISH CONCRETE
- CONC 1 COLOURED / EXPOSED AG CONCRETE
- DP DOWN PIPE
- FFL FINISHED FLOOR LEVEL
- GB GLASS BALUSTRADE
- KIT KITCHEN
- LDY LAUNDRY
- MRS METAL ROOF SHEET
- RM RENDERED MASONRY
- SW STORMWATER MAN HOLE
- TF TILE FEATURE WALL
- TOW TOP OF WALL
- WB HORIZONTAL GROOVES IN RENDERED MASONRY




**1** SOUTH ELEVATION  
**06** 1:200

**PROPOSED**

F	28/01/2026	DA MODIFICATION		
E	27/11/2025	FOR INFORMATION		
D	1/08/2024	DA MODIFICATION		
C	10/07/2024	DA MODIFICATION		
B	5/07/2024	DA MODIFICATION		
A	2/05/2024	COORDINATION - LEVELS ADJUSTED		
REV	DATE	DESCRIPTION	NO	CHANGE DESCRIPTION

**NOT FOR CONSTRUCTION**

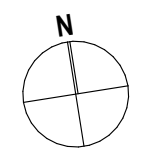

SC CORTIS PTY LTD  
**35 UNIT DEVELOPMENT**  
 38 & 42 CORTIS STREET,  
 MT GRAVATT EAST



PO BOX 1491  
 NEW FARM QLD 4005  
 P: 07 3172 0150  
 www.ultrainlinea.com.au

Drawing: <b>DA</b>		
<b>SOUTH ELEVATION</b>		
Date:		
4/02/2026		
Proj. No:	Dwg. No:	Rev:
1831	SK 19	F

Z:\CURRENT\Zhu Cortis 1831\5.0 CAD\Zhu Cortis 1831 MASTER 2.plt

© Architect retains copyright. Do not copy any or all parts without permission.

**BCC DS**  
**RECEIVED**  
 30/04/2026  
**APPLICATION REF**  
 A006972540

**LEGEND**

- AS ALUMINIUM SCREEN
- AC AIR CONDITIONER FOR COMMERCIAL TENANCY AT HIGH LEVEL, SCREENED WITH VERTICAL BATTENS
- BH SINGLE BIKE HOOK (WALL MOUNTED)
- BR1 DUAL BIKE RACK (WALL MOUNTED)
- CU CONDENSER UNIT (BEHIND SCREEN OR FROSTED BALUSTRADE)
- CONC BROOM FINISH CONCRETE
- CONC 1 COLOURED / EXPOSED AG CONCRETE
- DP DOWN PIPE
- FFL FINISHED FLOOR LEVEL
- GB GLASS BALUSTRADE
- KIT KITCHEN
- LDY LAUNDRY
- MRS METAL ROOF SHEET
- RM RENDERED MASONRY
- SW STORMWATER MAN HOLE
- TF TILE FEATURE WALL
- TOW TOP OF WALL
- WB HORIZONTAL GROOVES IN RENDERED MASONRY




1 NORTH ELEVATION  
 06 1:200

**PROPOSED**

E 28/01/2026 D 27/11/2025 C 1/08/2024 B 5/07/2024 A 2/05/2024 REV DATE	DA MODIFICATION FOR INFORMATION DA MODIFICATION DA MODIFICATION COORDINATION - LEVELS ADJUSTED DESCRIPTION	NO CHANGE DESCRIPTION
---	--	-----------------------

NOT FOR CONSTRUCTION

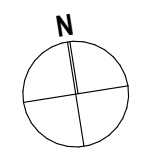

SC CORTIS PTY LTD  
**35 UNIT DEVELOPMENT**  
 38 & 42 CORTIS STREET,  
 MT GRAVATT EAST



PO BOX 1491  
 NEW FARM QLD 4005  
 P: 07 3172 0150  
 www.ultralinea.com.au

Drawing: <b>DA</b>		
<b>NORTH ELEVATION</b>		
Date: 4/02/2026		
Proj. No: 1831	Dwg. No: SK 21	Rev: E

Z:\CURRENT\Zhu Cortis 1831\5.0 CAD\Zhu Cortis 1831 MASTER 2.plt

© Architect retains copyright. Do not copy any or all parts without permission.

**BCC DS**  
**RECEIVED**  
 30/04/2026  
**APPLICATION REF**  
 A006972540

**LEGEND**

- AS ALUMINIUM SCREEN
- AC AIR CONDITIONER FOR COMMERCIAL TENANCY AT HIGH LEVEL, SCREENED WITH VERTICAL BATTENS
- BH SINGLE BIKE HOOK (WALL MOUNTED)
- BR1 DUAL BIKE RACK (WALL MOUNTED)
- CU CONDENSER UNIT (BEHIND SCREEN OR FROSTED BALUSTRADE)
- CONC BROOM FINISH CONCRETE
- CONC 1 COLOURED / EXPOSED AG CONCRETE
- DP DOWN PIPE
- FFL FINISHED FLOOR LEVEL
- GB GLASS BALUSTRADE
- KIT KITCHEN
- LDY LAUNDRY
- MRS METAL ROOF SHEET
- RM RENDERED MASONRY
- SW STORMWATER MAN HOLE
- TF TILE FEATURE WALL
- TOW TOP OF WALL
- WB HORIZONTAL GROOVES IN RENDERED MASONRY




1 WEST ELEVATION  
 1:200

**PROPOSED**

REV	DATE	DESCRIPTION	NO	CHANGE DESCRIPTION
E	28/01/2026	DA MODIFICATION FOR INFORMATION		
D	27/11/2025	DA MODIFICATION FOR INFORMATION		
C	1/08/2024	DA MODIFICATION		
B	5/07/2024	DA MODIFICATION		
A	2/05/2024	COORDINATION - LEVELS ADJUSTED		

**NOT FOR CONSTRUCTION**

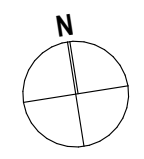

SC CORTIS PTY LTD  
**35 UNIT DEVELOPMENT**  
 38 & 42 CORTIS STREET,  
 MT GRAVATT EAST



PO BOX 1491  
 NEW FARM QLD 4005  
 P: 07 3172 0150  
 www.ultralinea.com.au

Drawing: **DA WEST ELEVATION**  
 Date: 4/02/2026  
 Proj. No: 1831 Dwg. No: SK 23 Rev: E

Z:\CURRENT\Zhu Cortis 1831\5.0 CAD\Zhu Cortis 1831 MASTER 2.plt

© Architect retains copyright. Do not copy any or all parts without permission.

**BCC DS**  
**RECEIVED**  
 30/04/2026  
**APPLICATION REF**  
 A006972540

**LEGEND**

- AS ALUMINIUM SCREEN
- AC AIR CONDITIONER FOR COMMERCIAL TENANCY AT HIGH LEVEL, SCREENED WITH VERTICAL BATTENS
- BH SINGLE BIKE HOOK (WALL MOUNTED)
- BR1 DUAL BIKE RACK (WALL MOUNTED)
- CU CONDENSER UNIT (BEHIND SCREEN OR FROSTED BALUSTRADE)
- CONC BROOM FINISH CONCRETE
- CONC 1 COLOURED / EXPOSED AG CONCRETE
- DP DOWN PIPE
- FFL FINISHED FLOOR LEVEL
- GB GLASS BALUSTRADE
- KIT KITCHEN
- LDY LAUNDRY
- MRS METAL ROOF SHEET
- RM RENDERED MASONRY
- SW STORMWATER MAN HOLE
- TF TILE FEATURE WALL
- TOW TOP OF WALL
- WB HORIZONTAL GROOVES IN RENDERED MASONRY




1 EAST ELEVATION  
 1:200

**PROPOSED**

REV	DATE	DESCRIPTION	NO	CHANGE DESCRIPTION
E	28/01/2026	DA MODIFICATION FOR INFORMATION		
D	27/11/2025	DA MODIFICATION FOR INFORMATION		
C	1/08/2024	DA MODIFICATION		
B	5/07/2024	DA MODIFICATION		
A	2/05/2024	COORDINATION - LEVELS ADJUSTED		

**NOT FOR CONSTRUCTION**

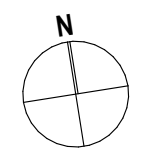

SC CORTIS PTY LTD  
**35 UNIT DEVELOPMENT**  
 38 & 42 CORTIS STREET,  
 MT GRAVATT EAST



PO BOX 1491  
 NEW FARM QLD 4005  
 P: 07 3172 0150  
 www.ultralinea.com.au

Drawing: **DA EAST ELEVATION**  
 Date: 4/02/2026  
 Proj. No: 1831 Dwg. No: SK 25 Rev: E

Z:\CURRENT\2hu Cortis 1831\5.0 CAD\2hu Cortis 1831 MASTER 2.plt

© Architect retains copyright. Do not copy any or all parts without permission.

**BCC DS**  
**RECEIVED**  
 30/04/2026  
**APPLICATION REF**  
 A006972540

**LEGEND**

- AS ALUMINIUM SCREEN
- AC AIR CONDITIONER FOR COMMERCIAL TENANCY AT HIGH LEVEL, SCREENED WITH VERTICAL BATTENS
- BH SINGLE BIKE HOOK (WALL MOUNTED)
- BR1 DUAL BIKE RACK (WALL MOUNTED)
- CU CONDENSER UNIT (BEHIND SCREEN OR FROSTED BALUSTRADE)
- CONC BROOM FINISH CONCRETE
- CONC 1 COLOURED / EXPOSED AG CONCRETE
- DP DOWN PIPE
- FFL FINISHED FLOOR LEVEL
- GB GLASS BALUSTRADE
- KIT KITCHEN
- LDY LAUNDRY
- MRS METAL ROOF SHEET
- RM RENDERED MASONRY
- SW STORMWATER MAN HOLE
- TF TILE FEATURE WALL
- TOW TOP OF WALL
- WB HORIZONTAL GROOVES IN RENDERED MASONRY




1 SECTION A  
 06 1:200

**PROPOSED**

REV	DATE	DESCRIPTION	NO	CHANGE DESCRIPTION
D	28/01/2026	DA MODIFICATION		
C	1/08/2024	DA MODIFICATION		
B	5/07/2024	DA MODIFICATION		
A	2/05/2024	COORDINATION - LEVELS ADJUSTED		

NOT FOR CONSTRUCTION

 

SC CORTIS PTY LTD  
**35 UNIT DEVELOPMENT**  
 38 & 42 CORTIS STREET,  
 MT GRAVATT EAST




PO BOX 1491  
 NEW FARM QLD 4005  
 P: 07 3172 0150  
 www.ultrainlinea.com.au

Drawing:  
**DA SECTION A**  
 Date:  
 4/02/2026  
 Proj. No: 1831 Dwg. No: SK 27 Rev: D

**BCC DS**  
**RECEIVED**  
 30/04/2026  
**APPLICATION REF**  
 A006972540

**LEGEND**

- AS ALUMINIUM SCREEN
- AC AIR CONDITIONER FOR COMMERCIAL TENANCY AT HIGH LEVEL, SCREENED WITH VERTICAL BATTENS
- BH SINGLE BIKE HOOK (WALL MOUNTED)
- BR1 DUAL BIKE RACK (WALL MOUNTED)
- CU CONDENSER UNIT (BEHIND SCREEN OR FROSTED BALUSTRADE)
- CONC BROOM FINISH CONCRETE
- CONC 1 COLOURED / EXPOSED AG CONCRETE
- DP DOWN PIPE
- FFL FINISHED FLOOR LEVEL
- GB GLASS BALUSTRADE
- KIT KITCHEN
- LDY LAUNDRY
- MRS METAL ROOF SHEET
- RM RENDERED MASONRY
- SW STORMWATER MAN HOLE
- TF TILE FEATURE WALL
- TOW TOP OF WALL
- WB HORIZONTAL GROOVES IN RENDERED MASONRY

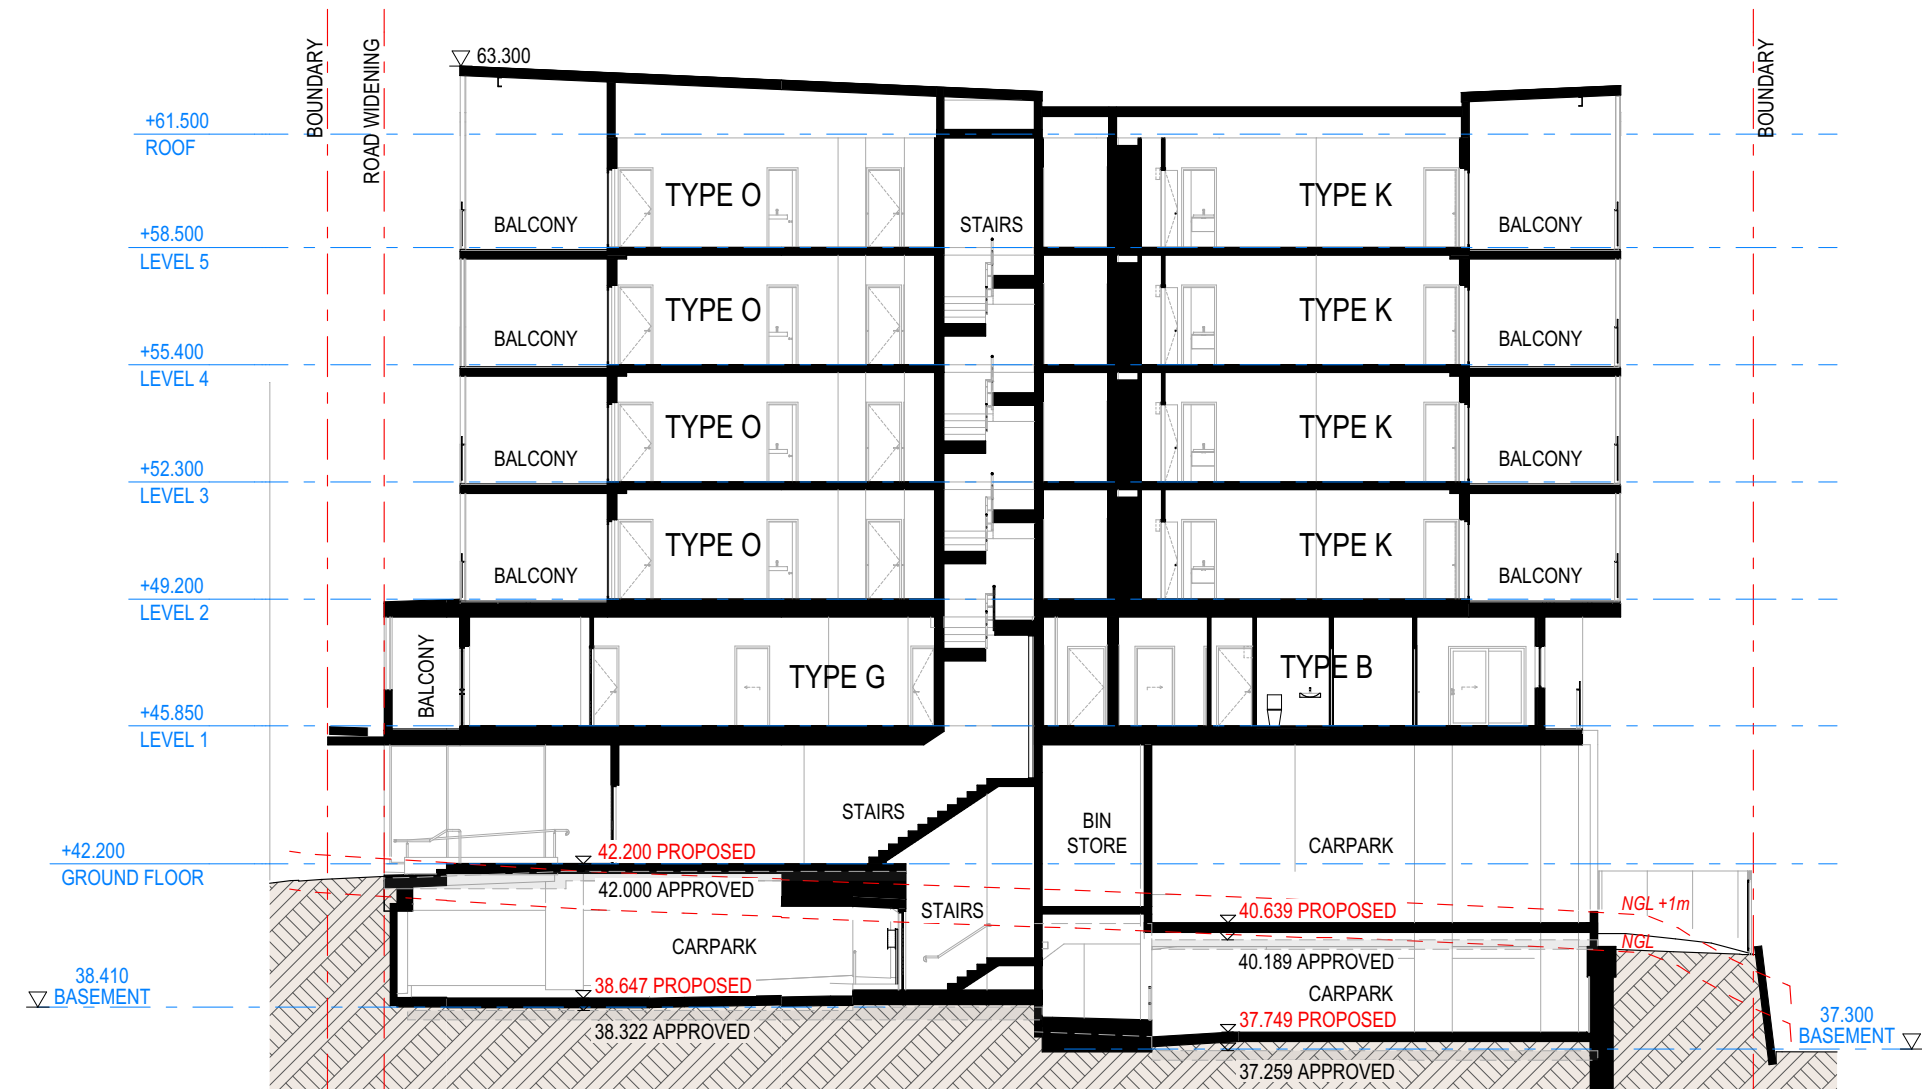


**1 SECTION BB**  
**06 1:200**

**PROPOSED**

D	28/01/2026	DA MODIFICATION		
C	1/08/2024	DA MODIFICATION		
B	5/07/2024	DA MODIFICATION		
A	2/05/2024	COORDINATION - LEVELS ADJUSTED		
REV	DATE	DESCRIPTION	NO	CHANGE DESCRIPTION

**NOT FOR CONSTRUCTION**

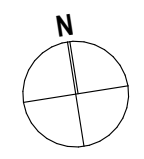

SC CORTIS PTY LTD  
**35 UNIT DEVELOPMENT**  
 38 & 42 CORTIS STREET,  
 MT GRAVATT EAST



PO BOX 1491  
 NEW FARM QLD 4005  
 P: 07 3172 0150  
 www.ultralinea.com.au

Drawing:  
**DA SECTION B**  
 Date:  
 4/02/2026  
 Proj. No: 1831 Dwg. No: SK 29 Rev: D


Z:\CURRENT\Zhu Cortis 1831\5.0 CAD\Zhu Cortis 1831 MASTER 2.plt

© Architect retains copyright. Do not copy any or all parts without permission.

**BCC DS**  
**RECEIVED**  
 30/04/2026  
**APPLICATION REF**  
 A006972540

**LEGEND**

- AS ALUMINIUM SCREEN
- AC AIR CONDITIONER FOR COMMERCIAL TENANCY AT HIGH LEVEL, SCREENED WITH VERTICAL BATTENS
- BH SINGLE BIKE HOOK (WALL MOUNTED)
- BR1 DUAL BIKE RACK (WALL MOUNTED)
- CU CONDENSER UNIT (BEHIND SCREEN OR FROSTED BALUSTRADE)
- CONC BROOM FINISH CONCRETE
- CONC 1 COLOURED / EXPOSED AG CONCRETE
- DP DOWN PIPE
- FFL FINISHED FLOOR LEVEL
- GB GLASS BALUSTRADE
- KIT KITCHEN
- LDY LAUNDRY
- MRS METAL ROOF SHEET
- RM RENDERED MASONRY
- SW STORMWATER MAN HOLE
- TF TILE FEATURE WALL
- TOW TOP OF WALL
- WB HORIZONTAL GROOVES IN RENDERED MASONRY

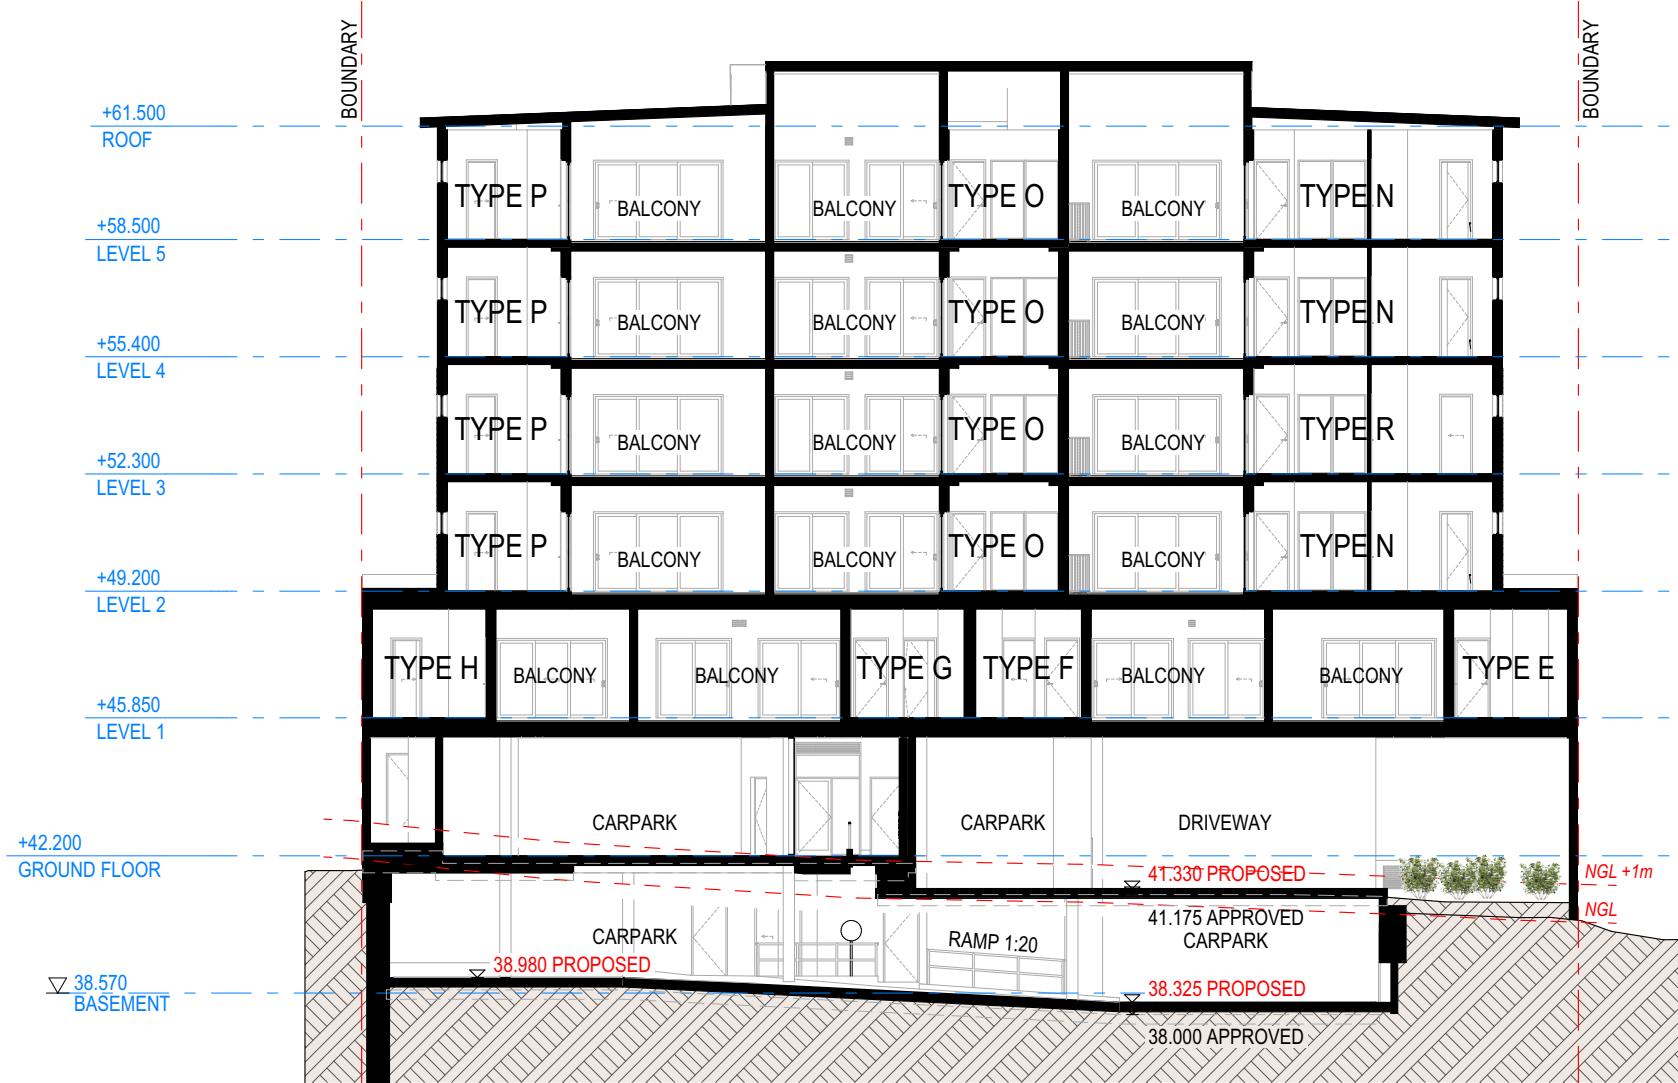


1 SECTION C  
 06 1:200

**PROPOSED**

REV	DATE	DESCRIPTION	NO	CHANGE DESCRIPTION
D	28/01/2026	DA MODIFICATION		
C	1/08/2024	DA MODIFICATION		
B	5/07/2024	DA MODIFICATION		
A	2/05/2024	COORDINATION - LEVELS ADJUSTED		

**NOT FOR CONSTRUCTION**

 

SC CORTIS PTY LTD  
**35 UNIT DEVELOPMENT**  
 38 & 42 CORTIS STREET,  
 MT GRAVATT EAST




PO BOX 1491  
 NEW FARM QLD 4005  
 P: 07 3172 0150  
 www.ultrainlinea.com.au

Drawing:  
**DA SECTION C**  
 Date:  
 4/02/2026  
 Proj. No: 1831 Dwg. No: SK 31 Rev: D

**BCC DS**  
**RECEIVED**  
 30/04/2026  
**APPLICATION REF**  
 A006972540

**LEGEND**

- AS ALUMINIUM SCREEN
- AC AIR CONDITIONER FOR COMMERCIAL TENANCY AT HIGH LEVEL, SCREENED WITH VERTICAL BATTENS
- BH SINGLE BIKE HOOK (WALL MOUNTED)
- BR1 DUAL BIKE RACK (WALL MOUNTED)
- CU CONDENSER UNIT (BEHIND SCREEN OR FROSTED BALUSTRADE)
- CONC BROOM FINISH CONCRETE
- CONC 1 COLOURED / EXPOSED AG CONCRETE
- DP DOWN PIPE
- FFL FINISHED FLOOR LEVEL
- GB GLASS BALUSTRADE
- KIT KITCHEN
- LDY LAUNDRY
- MRS METAL ROOF SHEET
- RM RENDERED MASONRY
- SW STORMWATER MAN HOLE
- TF TILE FEATURE WALL
- TOW TOP OF WALL
- WB HORIZONTAL GROOVES IN RENDERED MASONRY

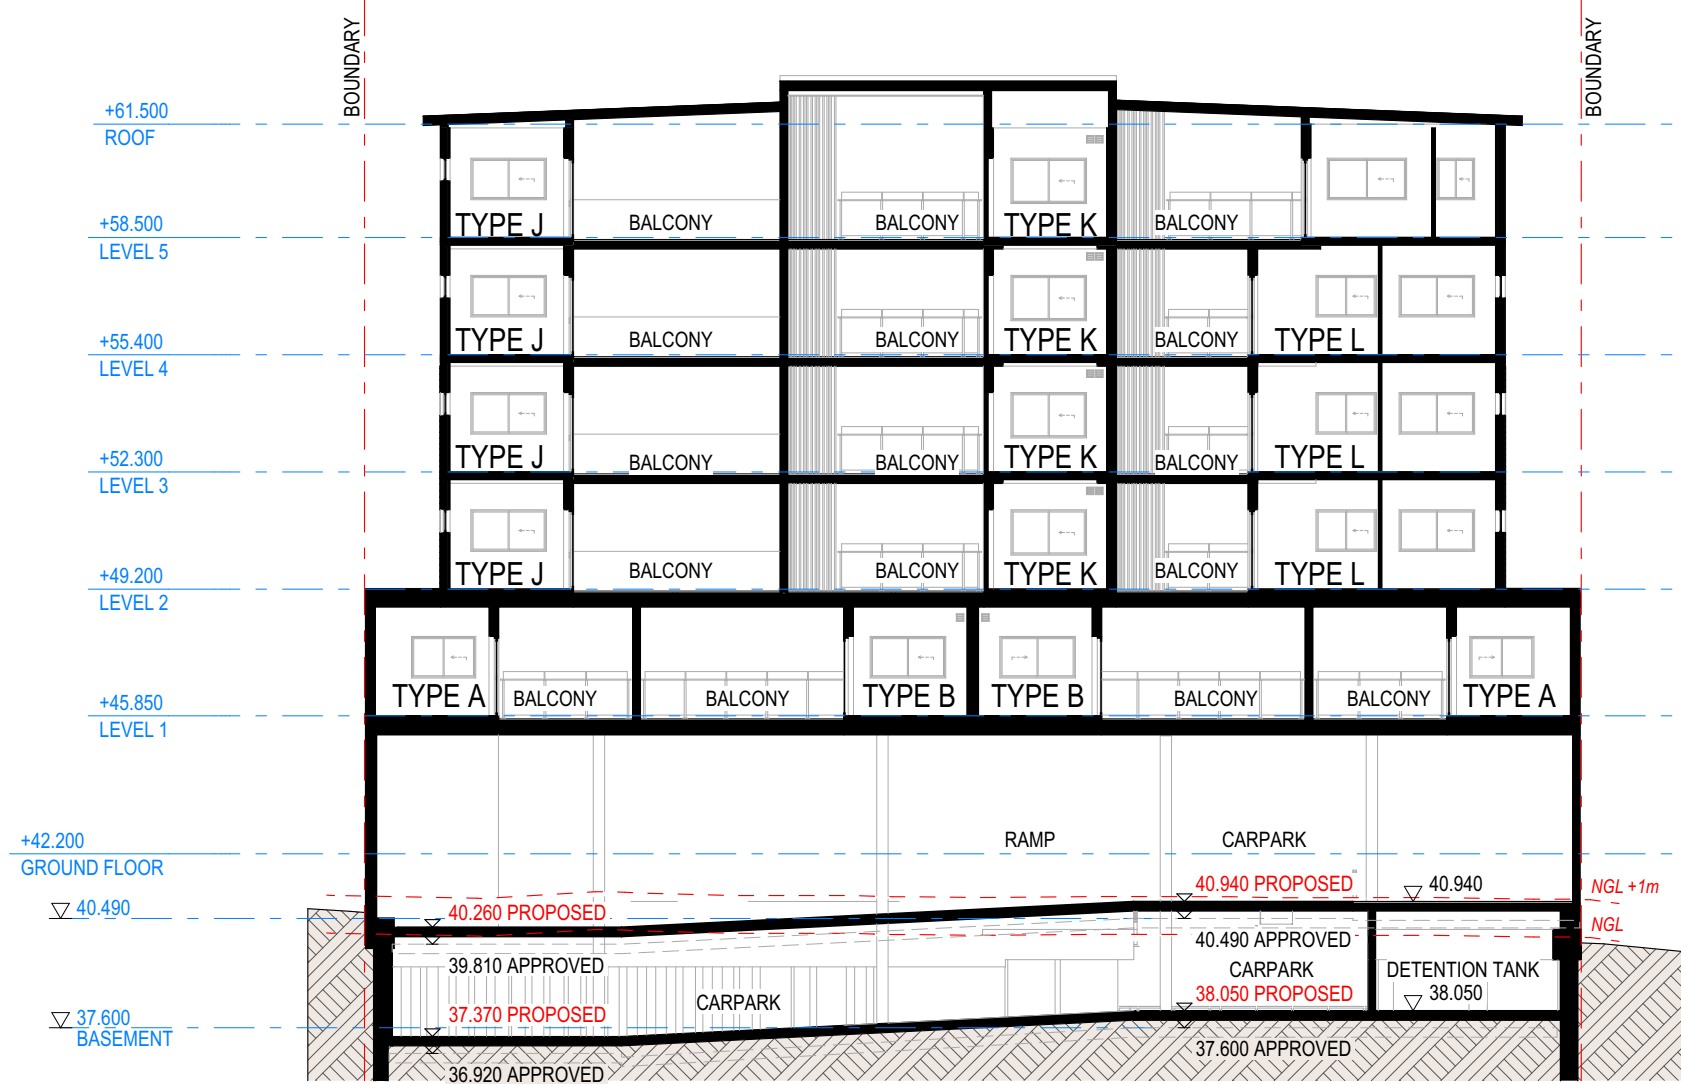


1 SECTION D  
 06 1:200

**PROPOSED**

REV	DATE	DESCRIPTION	NO	CHANGE DESCRIPTION
D	28/01/2026	DA MODIFICATION		
C	1/08/2024	DA MODIFICATION		
B	5/07/2024	DA MODIFICATION		
A	2/05/2024	COORDINATION - LEVELS ADJUSTED		

NOT FOR CONSTRUCTION

 

SC CORTIS PTY LTD  
**35 UNIT DEVELOPMENT**  
 38 & 42 CORTIS STREET,  
 MT GRAVATT EAST



PO BOX 1491  
 NEW FARM QLD 4005  
 P: 07 3172 0150  
 www.ultralinea.com.au

Drawing:  
**DA SECTION D**  
 Date:  
 4/02/2026  
 Proj. No:  
 1831  
 Dwg. No:  
 SK 33  
 Rev:  
 D

**BCC DS**  
**RECEIVED**  
 30/04/2026  
**APPLICATION REF**  
 A006972540

**LEGEND**

- AS ALUMINIUM SCREEN
- AC AIR CONDITIONER FOR COMMERCIAL TENANCY AT HIGH LEVEL, SCREENED WITH VERTICAL BATTENS
- BH SINGLE BIKE HOOK (WALL MOUNTED)
- BR1 DUAL BIKE RACK (WALL MOUNTED)
- CU CONDENSER UNIT (BEHIND SCREEN OR FROSTED BALUSTRADE)
- CONC BROOM FINISH CONCRETE
- CONC 1 COLOURED / EXPOSED AG CONCRETE
- DP DOWN PIPE
- FFL FINISHED FLOOR LEVEL
- GB GLASS BALUSTRADE
- KIT KITCHEN
- LDY LAUNDRY
- MRS METAL ROOF SHEET
- RM RENDERED MASONRY
- SW STORMWATER MAN HOLE
- TF TILE FEATURE WALL
- TOW TOP OF WALL
- WB HORIZONTAL GROOVES IN RENDERED MASONRY




1 SECTION E  
 06 1:200

**PROPOSED**

D	28/01/2026	DA MODIFICATION		
C	1/08/2024	DA MODIFICATION		
B	5/07/2024	DA MODIFICATION		
A	2/05/2024	COORDINATION - LEVELS ADJUSTED		
REV	DATE	DESCRIPTION	NO	CHANGE DESCRIPTION

**NOT FOR CONSTRUCTION**

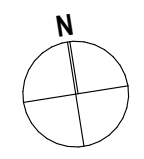

SC CORTIS PTY LTD  
**35 UNIT DEVELOPMENT**  
 38 & 42 CORTIS STREET,  
 MT GRAVATT EAST



PO BOX 1491  
 NEW FARM QLD 4005  
 P: 07 3172 0150  
 www.ultrainlinea.com.au

Drawing:  
**DA SECTION E**  
 Date:  
 4/02/2026  
 Proj. No: 1831 Dwg. No: SK 35 Rev: D

2:\CURRENT\Zhu Cortis 1831\5.0 CAD\Zhu Cortis 1831 MASTER 2.plt

© Architect retains copyright. Do not copy any or all parts without permission.

**BCC DS**  
**RECEIVED**  
 30/04/2026  
**APPLICATION REF**  
 A006972540

**LEGEND**

- AS ALUMINIUM SCREEN
- AC AIR CONDITIONER FOR COMMERCIAL TENANCY AT HIGH LEVEL, SCREENED WITH VERTICAL BATTENS
- BH SINGLE BIKE HOOK (WALL MOUNTED)
- BR1 DUAL BIKE RACK (WALL MOUNTED)
- CU CONDENSER UNIT (BEHIND SCREEN OR FROSTED BALUSTRADE)
- CONC BROOM FINISH CONCRETE
- CONC 1 COLOURED / EXPOSED AG CONCRETE
- DP DOWN PIPE
- FFL FINISHED FLOOR LEVEL
- GB GLASS BALUSTRADE
- KIT KITCHEN
- LDY LAUNDRY
- MRS METAL ROOF SHEET
- RM RENDERED MASONRY
- SW STORMWATER MAN HOLE
- TF TILE FEATURE WALL
- TOW TOP OF WALL
- WB HORIZONTAL GROOVES IN RENDERED MASONRY




1 SECTION F  
 06 1:200

**PROPOSED**

D	28/01/2026	DA MODIFICATION		
C	1/08/2024	DA MODIFICATION		
B	1/07/2024	DA SECTION UPDATE		
A	2/05/2024	COORDINATION - LEVELS ADJUSTED		
REV	DATE	DESCRIPTION	NO	CHANGE DESCRIPTION

**NOT FOR CONSTRUCTION**

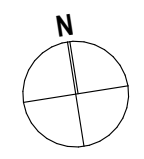

SC CORTIS PTY LTD  
**35 UNIT DEVELOPMENT**  
 38 & 42 CORTIS STREET,  
 MT GRAVATT EAST



PO BOX 1491  
 NEW FARM QLD 4005  
 P: 07 3172 0150  
 www.ultrainlinea.com.au

Drawing: <b>DA SECTION F</b>		
Date: 4/02/2026	Dwg. No: 1831	Rev: <b>D</b>
Proj. No: 1831	SK 37	


Z:\CURRENT\Zhu Cortis 1831\5.0 CAD\Zhu Cortis 1831 MASTER 2.plt

© Architect retains copyright. Do not copy any or all parts without permission.

**BCC DS**  
**RECEIVED**  
 30/04/2026  
**APPLICATION REF**  
 A006972540

**LEGEND**

- AS ALUMINIUM SCREEN
- AC AIR CONDITIONER FOR COMMERCIAL TENANCY AT HIGH LEVEL, SCREENED WITH VERTICAL BATTENS
- BH SINGLE BIKE HOOK (WALL MOUNTED)
- BR1 DUAL BIKE RACK (WALL MOUNTED)
- CU CONDENSER UNIT (BEHIND SCREEN OR FROSTED BALUSTRADE)
- CONC BROOM FINISH CONCRETE
- CONC 1 COLOURED / EXPOSED AG CONCRETE
- DP DOWN PIPE
- FFL FINISHED FLOOR LEVEL
- GB GLASS BALUSTRADE
- KIT KITCHEN
- LDY LAUNDRY
- MRS METAL ROOF SHEET
- RM RENDERED MASONRY
- SW STORMWATER MAN HOLE
- TF TILE FEATURE WALL
- TOW TOP OF WALL
- WB HORIZONTAL GROOVES IN RENDERED MASONRY

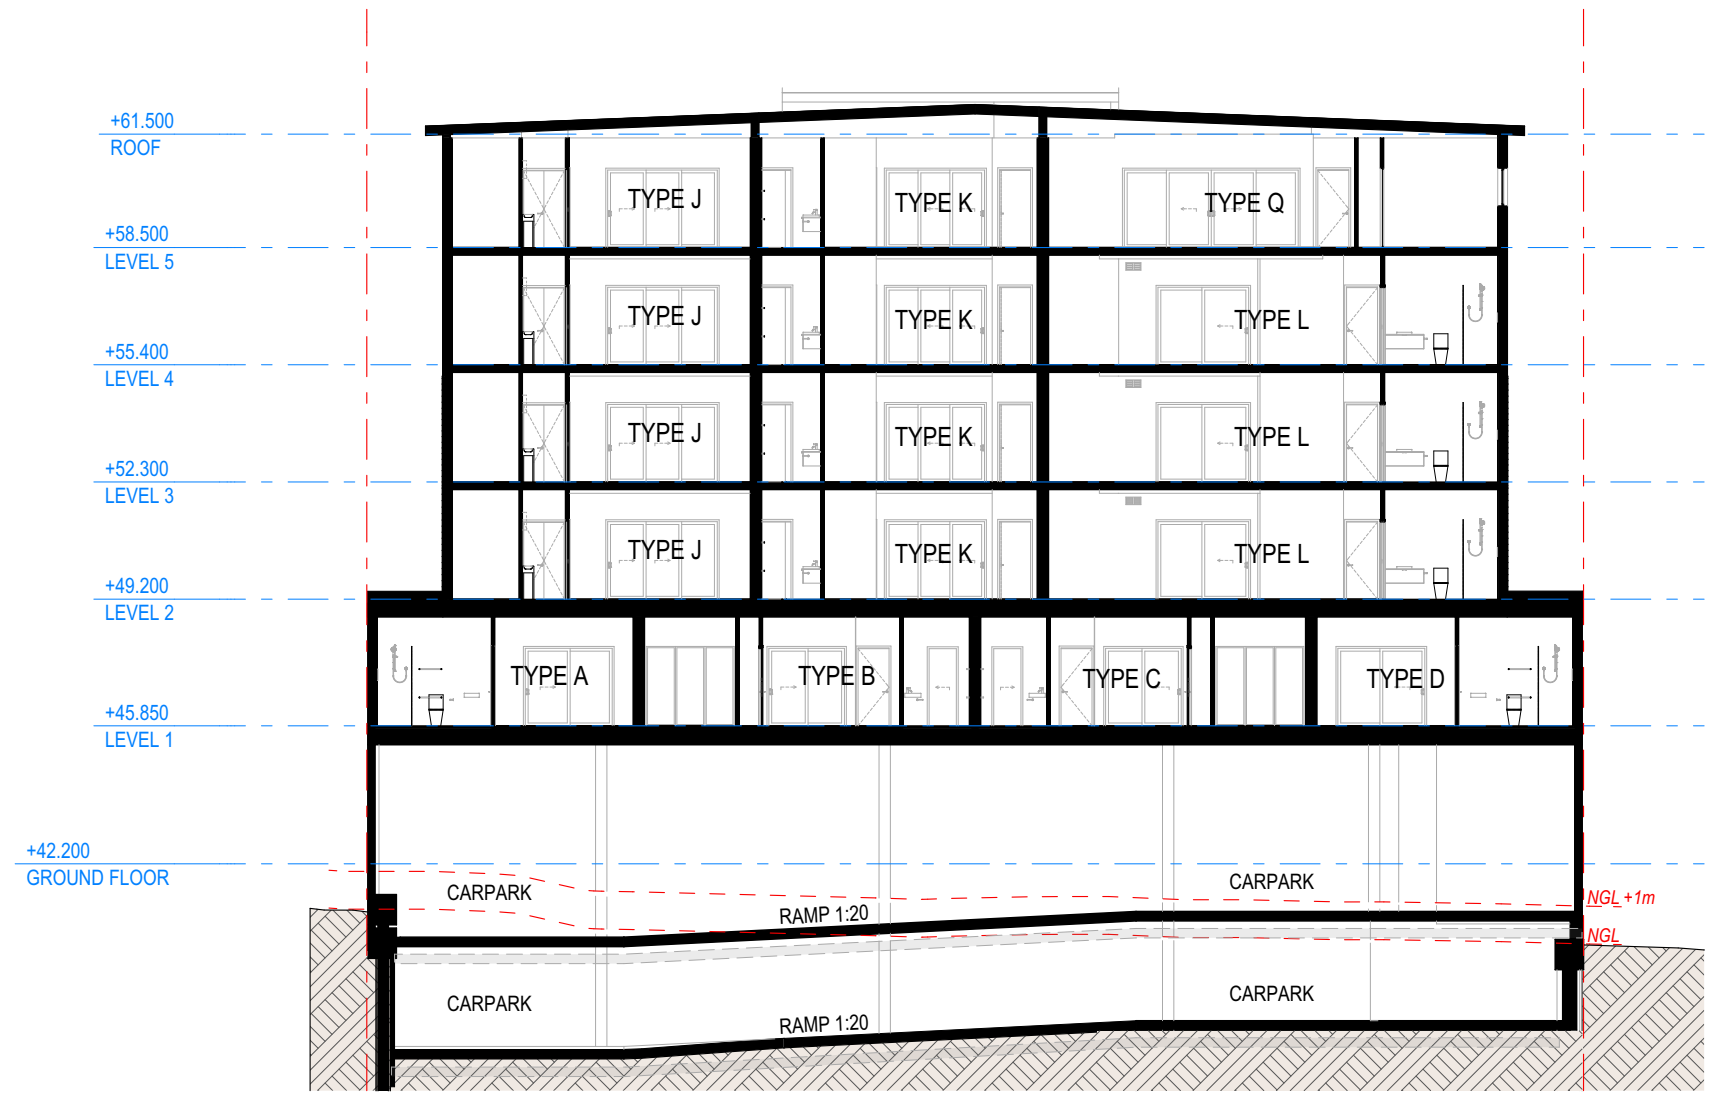

1 SECTION B  
 06 1:200

**PROPOSED**

<p>02 28/01/2026 DA MODIFICATION          01 4/12/2025 FOR INFORMATION          REV DATE DESCRIPTION</p>	<p>NO CHANGE DESCRIPTION</p>	<div style="border: 2px solid red; padding: 5px; display: inline-block;">NOT FOR CONSTRUCTION</div>		<p>SC CORTIS PTY LTD  <b>35 UNIT DEVELOPMENT</b>          38 &amp; 42 CORTIS STREET,          MT GRAVATT EAST</p>
--	------------------------------	---	--	---



PO BOX 1491  
 NEW FARM QLD 4005  
 P: 07 3172 0150  
 www.ultralinea.com.au

Drawing: <b>DA</b>		
SECTION B1		
Date: 4/02/2026		
Proj. No: 1831	Dwg. No: SK 38	Rev: 02


© Architect retains copyright. Do not copy any or all parts without permission.

2:\CURRENT\Zhu Cortis 1831\5.0 CAD\Zhu Cortis 1831 MASTER 2.plt

**BCC DS**  
**RECEIVED**  
 30/04/2026  
**APPLICATION REF**  
 A006972540

**LEGEND**

- AS ALUMINIUM SCREEN
- AC AIR CONDITIONER FOR COMMERCIAL TENANCY AT HIGH LEVEL, SCREENED WITH VERTICAL BATTENS
- BH SINGLE BIKE HOOK (WALL MOUNTED)
- BR1 DUAL BIKE RACK (WALL MOUNTED)
- CU CONDENSER UNIT (BEHIND SCREEN OR FROSTED BALUSTRADE)
- CONC BROOM FINISH CONCRETE
- CONC 1 COLOURED / EXPOSED AG CONCRETE
- DP DOWN PIPE
- FFL FINISHED FLOOR LEVEL
- GB GLASS BALUSTRADE
- KIT KITCHEN
- LDY LAUNDRY
- MRS METAL ROOF SHEET
- RM RENDERED MASONRY
- SW STORMWATER MAN HOLE
- TF TILE FEATURE WALL
- TOW TOP OF WALL
- WB HORIZONTAL GROOVES IN RENDERED MASONRY

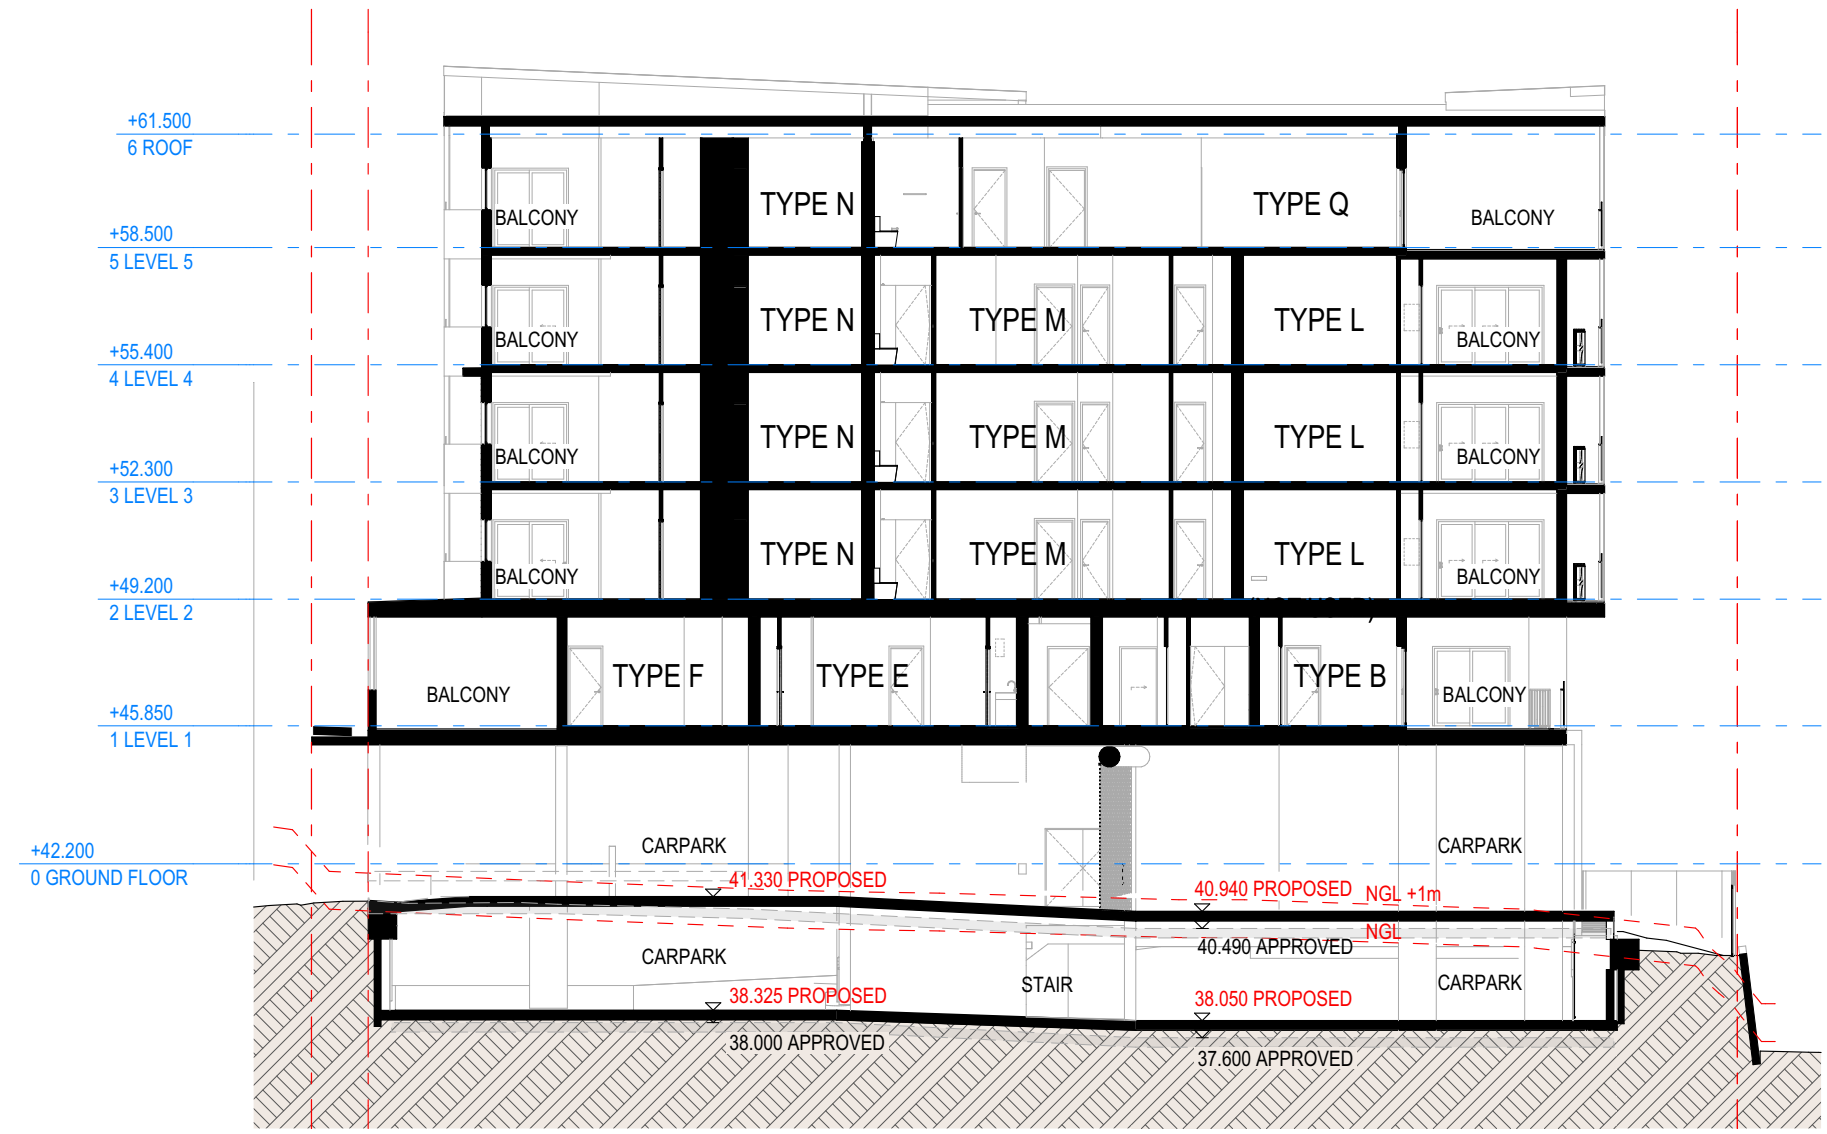

1 SECTION G  
 06 1:200

**PROPOSED**

<p>02 28/01/2026 DA MODIFICATION          01 4/12/2025 FOR INFORMATION          REV DATE DESCRIPTION</p>	<p>NO CHANGE DESCRIPTION</p>	<div style="border: 2px solid red; padding: 5px; display: inline-block;">NOT FOR CONSTRUCTION</div>		<p>SC CORTIS PTY LTD  <b>35 UNIT DEVELOPMENT</b>          38 &amp; 42 CORTIS STREET,          MT GRAVATT EAST</p>
--	------------------------------	---	--	---



PO BOX 1491  
 NEW FARM QLD 4005  
 P: 07 3172 0150  
 www.ultrainlinea.com.au

Drawing: <b>DA</b>		
SECTION G		
Date: 4/02/2026		
Proj. No: 1831	Dwg. No: SK 39	Rev: 02


© Architect retains copyright. Do not copy any or all parts without permission.

Z:\CURRENT\Zhu Cortis 1831\6.0 CAD\Zhu Cortis 1831 MASTER 2.plt

**BCC DS**  
**RECEIVED**  
 30/04/2026  
**APPLICATION REF**  
 A006972540

**LEGEND**

- AS ALUMINIUM SCREEN
- AC AIR CONDITIONER FOR COMMERCIAL TENANCY AT HIGH LEVEL, SCREENED WITH VERTICAL BATTENS
- BH SINGLE BIKE HOOK (WALL MOUNTED)
- BR1 DUAL BIKE RACK (WALL MOUNTED)
- CU CONDENSER UNIT (BEHIND SCREEN OR FROSTED BALUSTRADE)
- CONC BROOM FINISH CONCRETE
- CONC 1 COLOURED / EXPOSED AG CONCRETE
- DP DOWN PIPE
- FFL FINISHED FLOOR LEVEL
- GB GLASS BALUSTRADE
- KIT KITCHEN
- LDY LAUNDRY
- MRS METAL ROOF SHEET
- RM RENDERED MASONRY
- SW STORMWATER MAN HOLE
- TF TILE FEATURE WALL
- TOW TOP OF WALL
- WB HORIZONTAL GROOVES IN RENDERED MASONRY

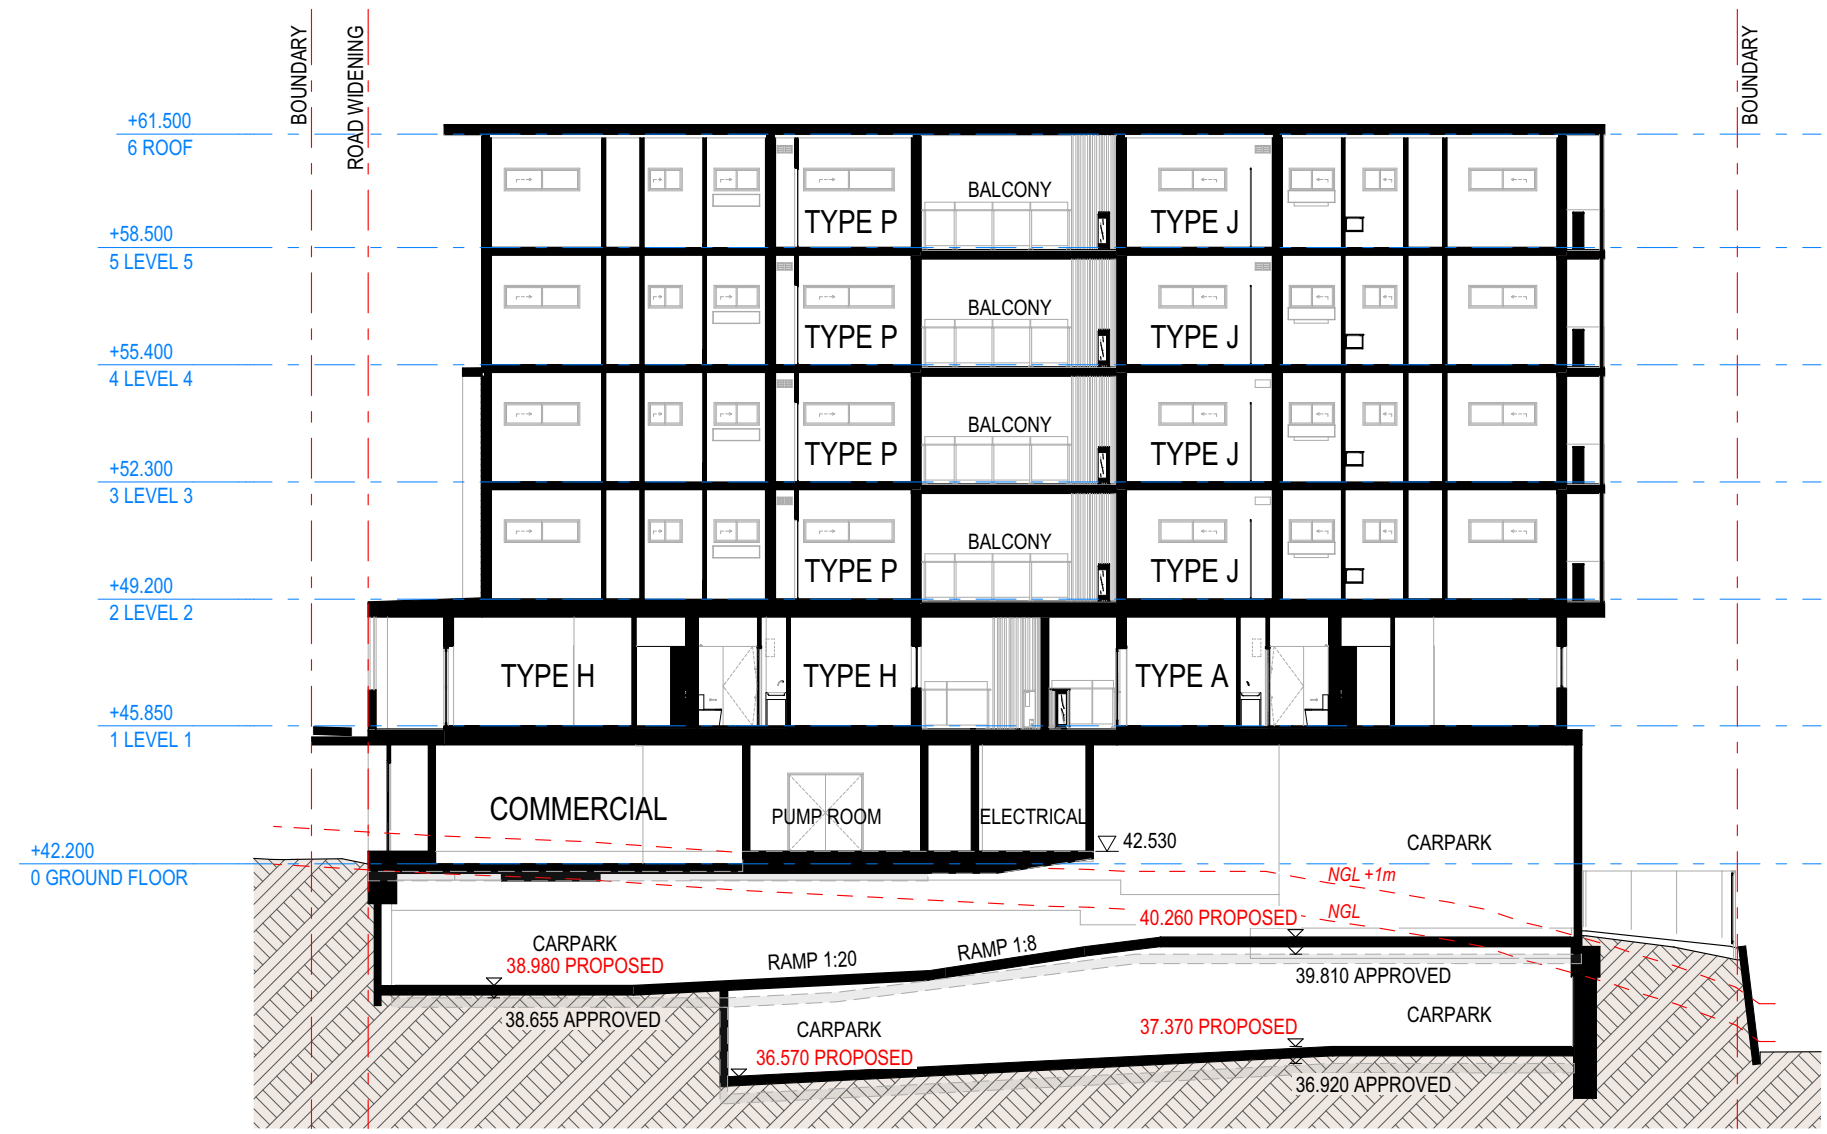


1 SECTION H  
 06 1:200

**PROPOSED**

02	28/01/2026	DA MODIFICATION FOR INFORMATION	
01	4/12/2025	FOR INFORMATION	
REV	DATE	DESCRIPTION	
NO		CHANGE DESCRIPTION	

**NOT FOR CONSTRUCTION**

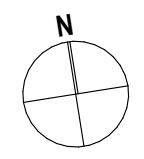

SC CORTIS PTY LTD  
**35 UNIT DEVELOPMENT**  
 38 & 42 CORTIS STREET,  
 MT GRAVATT EAST




PO BOX 1491  
 NEW FARM QLD 4005  
 P: 07 3172 0150  
 www.ultrainlinea.com.au

Drawing:	DA
<b>SECTION H</b>	
Date:	4/02/2026
Proj. No:	1831
Dwg. No:	SK 40
Rev:	<b>02</b>

Z:\CURRENT\Zhu Cortis 1831\5.0 CAD\Zhu Cortis 1831 MASTER 2.plt

© Architect retains copyright. Do not copy any or all parts without permission.

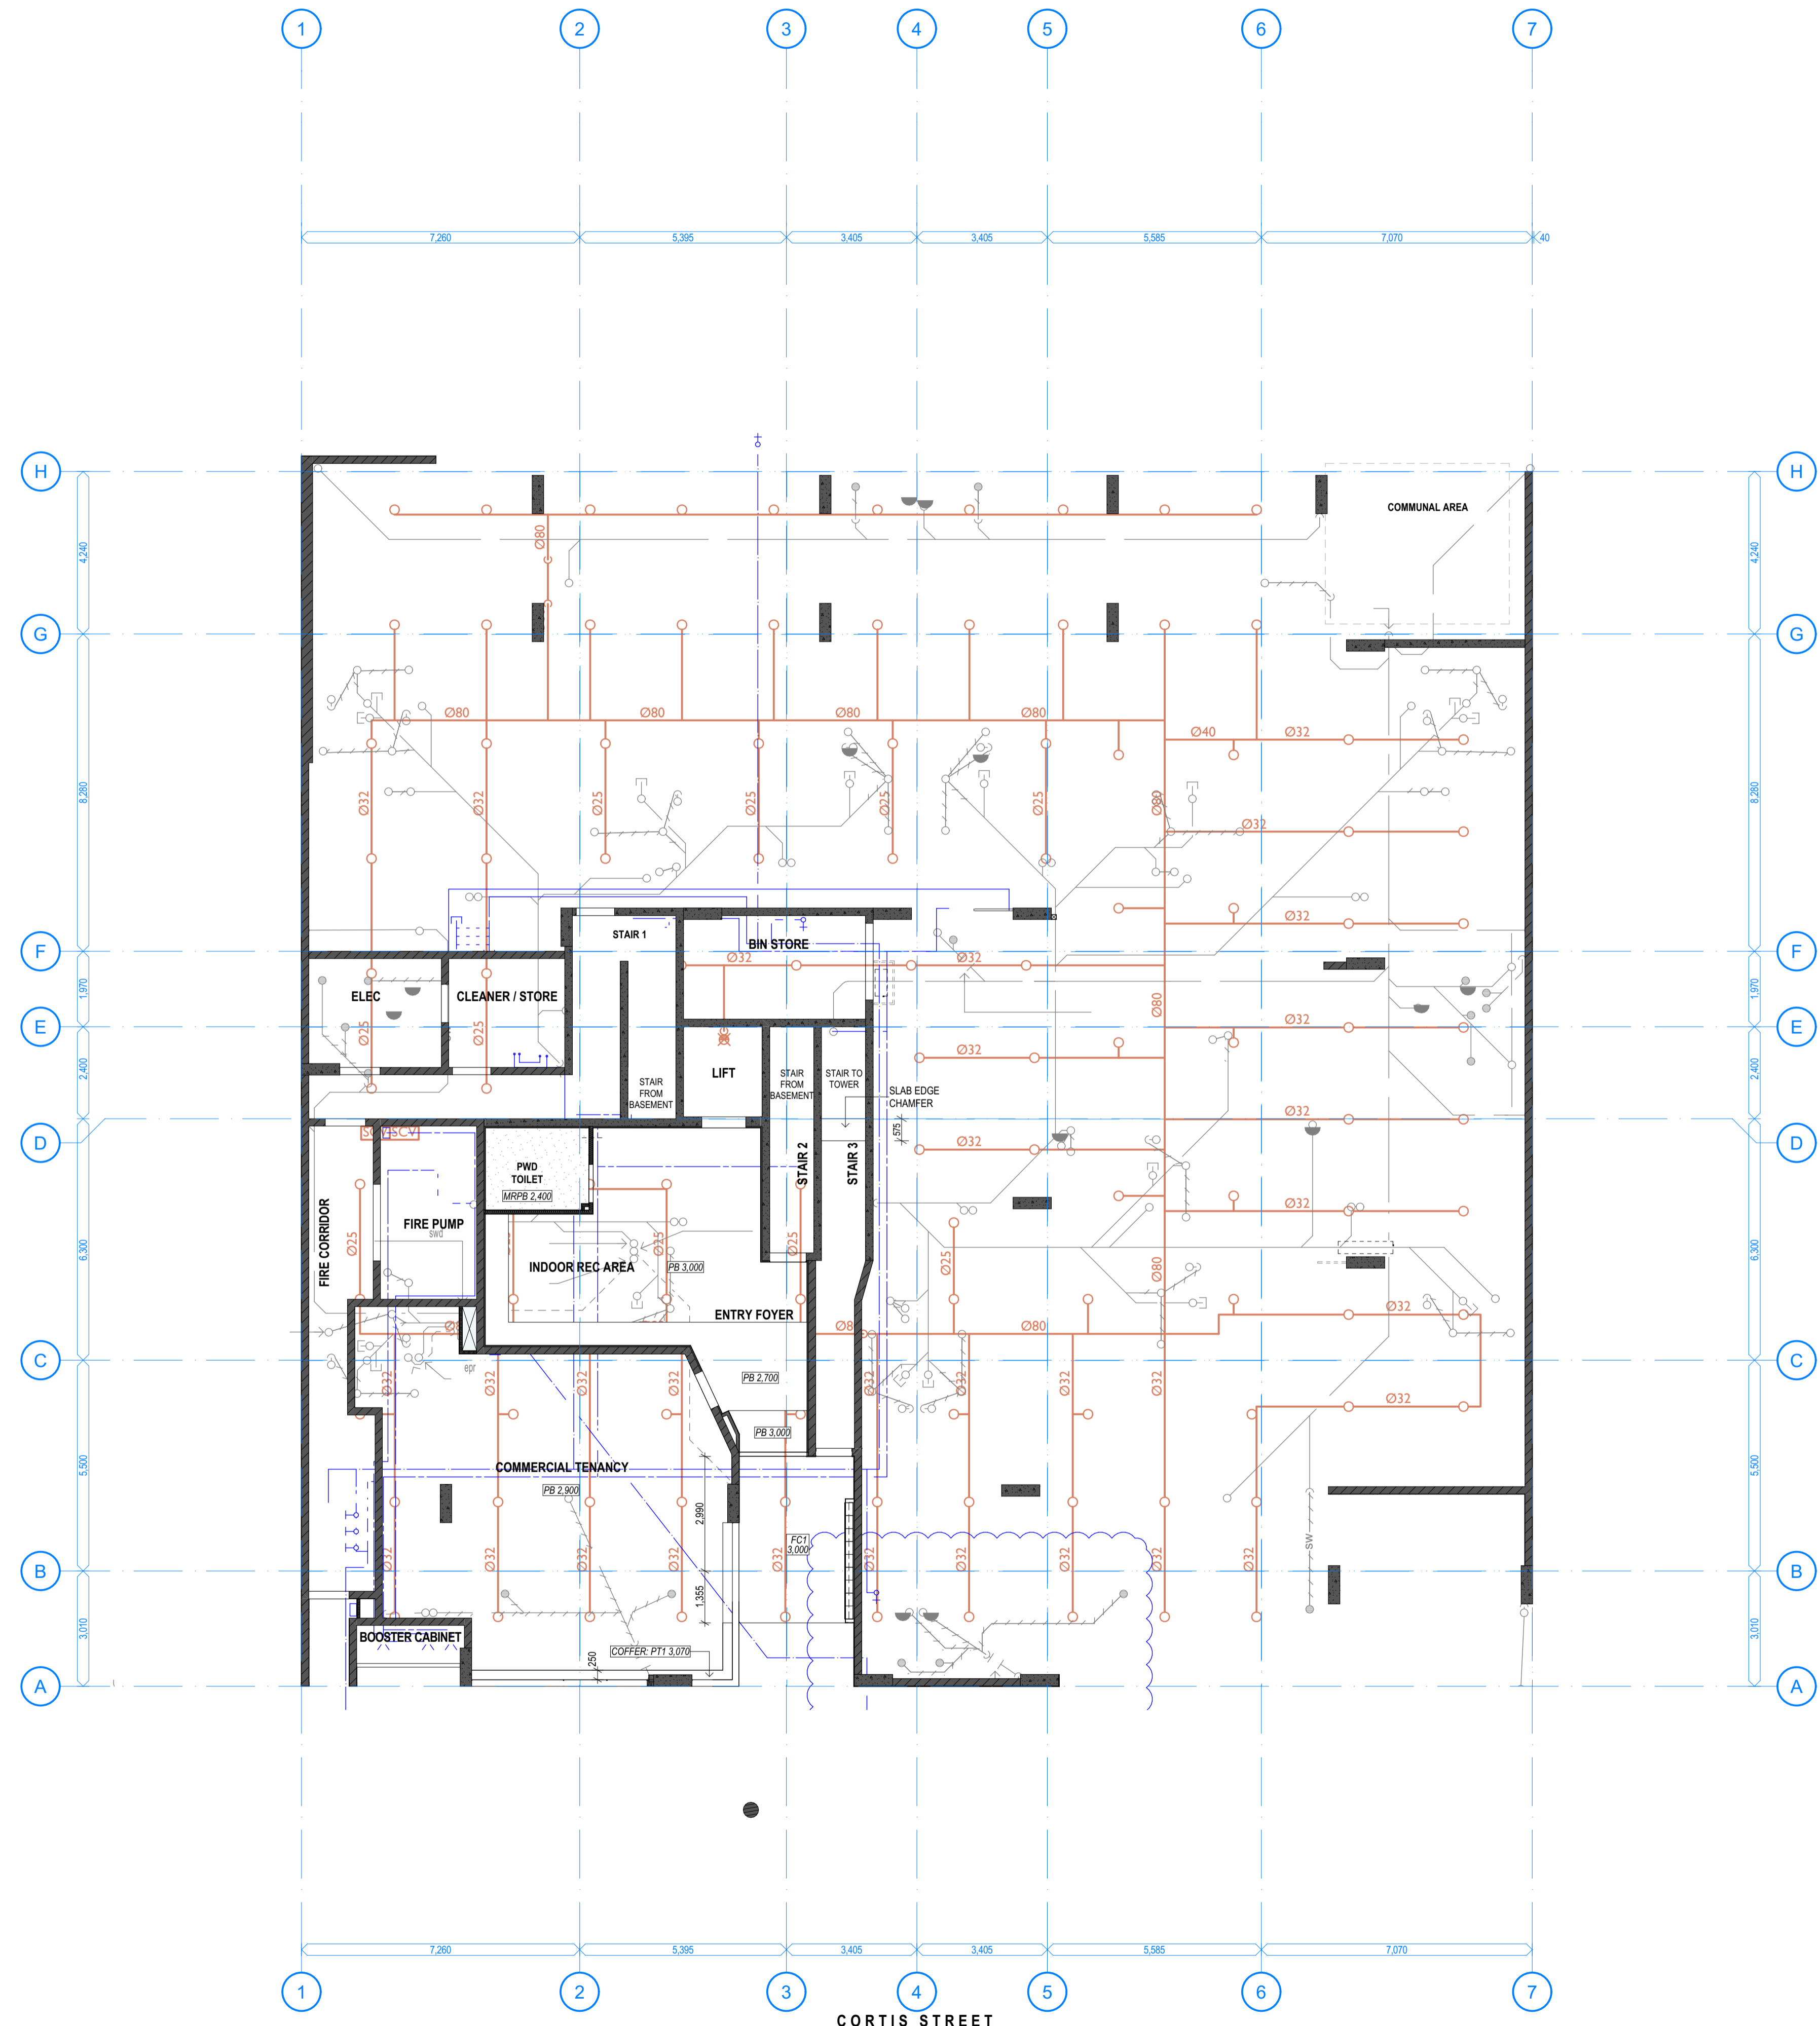

**NOTES**

- ALL DIMENSIONS ARE NOMINAL ONLY AND SUBJECT TO SITE MEASURE
- ANY DISCREPANCIES IN DRAWINGS ARE TO BE CONFIRMED WITH THE ARCHITECT
- WHERE PAINT FINISH IS TO UNDERSIDE OF SLABS, PAINT TO BE STIPPLE FINISH
- CEILING HEIGHTS NOMINATED TO UNDERSIDE OF INTERIOR FINISHED FLOOR LEVEL (AFFL)
- ALL MECHANICAL VENTILATION GRILLES TO MATCH THE EXTERIOR WALL COLOUR.

**FIRE RATED PENETRATIONS**

PENETRATIONS OF FIRE RATED ELEMENTS TO BE FIRE SEALED BY APPROPRIATELY LICENSED CONTRACTORS USING TESTED SYSTEMS AND PRODUCTS. ALL COMPLETED PENETRATIONS TO BE LABELLED IN ACCORDANCE WITH AS4072.1 AND A REGISTER TO BE MAINTAINED OF ALL FIRE RATED PENETRATIONS. EXAMPLE LABEL BELOW:

**SERVICE PENETRATION & CONTROL JOINT SYSTEM (TO AS 4072.1) FRL: -/60/60**

Installed by: ..... (company name) (Phone no.)  
 Installation date: .....  
 Installation reference: .....  
 Manufacturer: ..... (Name, Address, Phone no.)

**CONTACT THE ABOVE IN THE EVENT OF DAMAGE OR IF REINSTATEMENT IS REQUIRED**

**LEGEND (REFER FF&E SCHEDULE)**

- ACCESS PANEL
- O# EXHAUST VENT: REFER MECH. COLOUR TO MATCH WALL
- FC# FIBRE CEMENT SOFFIT, PAINT FINISH
- MRPB MOISTURE RESISTANT PLASTERBOARD, PAINT FINISH
- NBN NSN CABINET (REFER TYPICAL DETAILS)
- PB PLASTER BOARD, PAINT FINISH
- SB SWITCHBOARD (REFER TYPICAL DETAILS)
- SCR# ALUMINIUM SCREEN
- SHD ALUMINIUM POWDERCOAT SUN HOOD
- UIS UNDERSIDE OF SLAB
- ▭ EXTENT OF BULKHEADS / LOWERED CEILINGS
- ▭ CONDENSER UNIT LOCATION
- 32 SPRINKLER PIPE & DIAMETER
- COLD WATER SERVICE
- SANITARY DRAINAGE BELOW SLAB
- SANITARY DRAINAGE CAST INTO SLAB

CAGE FULL HEIGHT STEEL CHAIN MESH FENCE IN GALV. CHS FRAME, BOLT FIXED TO FLOOR & SOFFIT. GATES TO BE MATCHING FRAME & MESH, COMPLETE WITH 180 DEGREE HINGES, SPRUNG BOLT LATCH & PAD-LOCK EYELETS.

NO	CHANGE DESCRIPTION

REV	DATE	DESCRIPTION
A	2/04/2026	FOR INFORMATION

CLIENT  
**SC CORTIS PTY LTD**

PROJECT  
**35 UNIT DEVELOPMENT**  
38 & 42 CORTIS STREET, MT GRAVATT  
EAST QLD 4122

DRAWING  
**REFLECTED CEILING PLANS - GROUND FLOOR + SERVICES OVERLAY**


© Architect retains copyright. Do not copy any or all parts without permission. Contractors to verify all dimensions prior to starting. Use figured dimensions where possible. If in doubt, ask. Nominated Architect - John Ford QLD 3411 NSW 9664



PO BOX 1491  
NEW FARM QLD 4005  
P: 07 3172 0150  
www.ultralinea.com.au

SCALE	DRAWN	
1:100	ULA	
JOB No	DWG No	REV
1831	SK 401	A

**FOR INFORMATION**

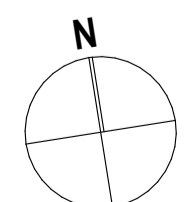


**NOTES**

- BUILDER TO COMPLETE AN IDENTIFICATION SURVEY PRIOR TO CONSTRUCTION
- ALL DIMENSIONS ARE NOMINAL ONLY AND SUBJECT TO SITE MEASURE
- ANY DISCREPANCIES IN DRAWINGS ARE TO BE CONFIRMED WITH THE ARCHITECT
- ALL FIRE RATED WALLS, PARTY WALLS AND LOBBY WALLS: COMPLETE WALL SYSTEM TO EXTEND TO UNDERSIDE OF ROOF SHEET
- ALL BALUSTRADES AND GLAZING TO COMPLY WITH AS1170.1: 2002 AND AS1170.2: 2011 AS AMENDED
- TIMENSIONS NOTED TO TILED STEPS ARE TO FINISHED TOP / FRONT FACE OF TILE.
- MAX RISER HEIGHT 190mm. MIN TREAD LENGTH 255mm.

**LEGEND (REFER FF&E SCHEDULE)**

- BAL1 AXIOM ALPHA SEMI-FRAMELESS CLEAR GLASS BALUSTRADE, POWDERCOAT FINISH. REFER WD704
- BAL2 AXIOM ALPHA SEMI-FRAMELESS FROSTED GLASS BALUSTRADE, POWDERCOAT FINISH. REFER WD704
- BAL3 TIMBER BALUSTRADE, REFER DETAILS ON WD704
- BAL4 FT1 GROUP "VERTICAL PICKET" SYSTEM, TOP RAIL INSTALLED AT 1,100mm ABOVE FLOOR / LANDING
- EP # RENDERED MASONRY, PAINT FINISH
- HR1 FT1 GROUP "WALL MOUNT" SYSTEM, HAND RAIL INSTALLED AT 900mm ABOVE TREADS & LANDINGS
- HR2 FT1 GROUP "3 RAIL" SYSTEM, TOP HAND RAIL INSTALLED AT 900mm ABOVE TREADS & LANDINGS
- O2 / O3 EXHAUST VENT GRILLE (REFER MECH ENGINEER), COLOUR TO MATCH WALL COLOUR
- SCR-1 ALUMINIUM SCREEN, REFER WD705
- SCR-2 ALUMINIUM SCREEN, REFER WD706

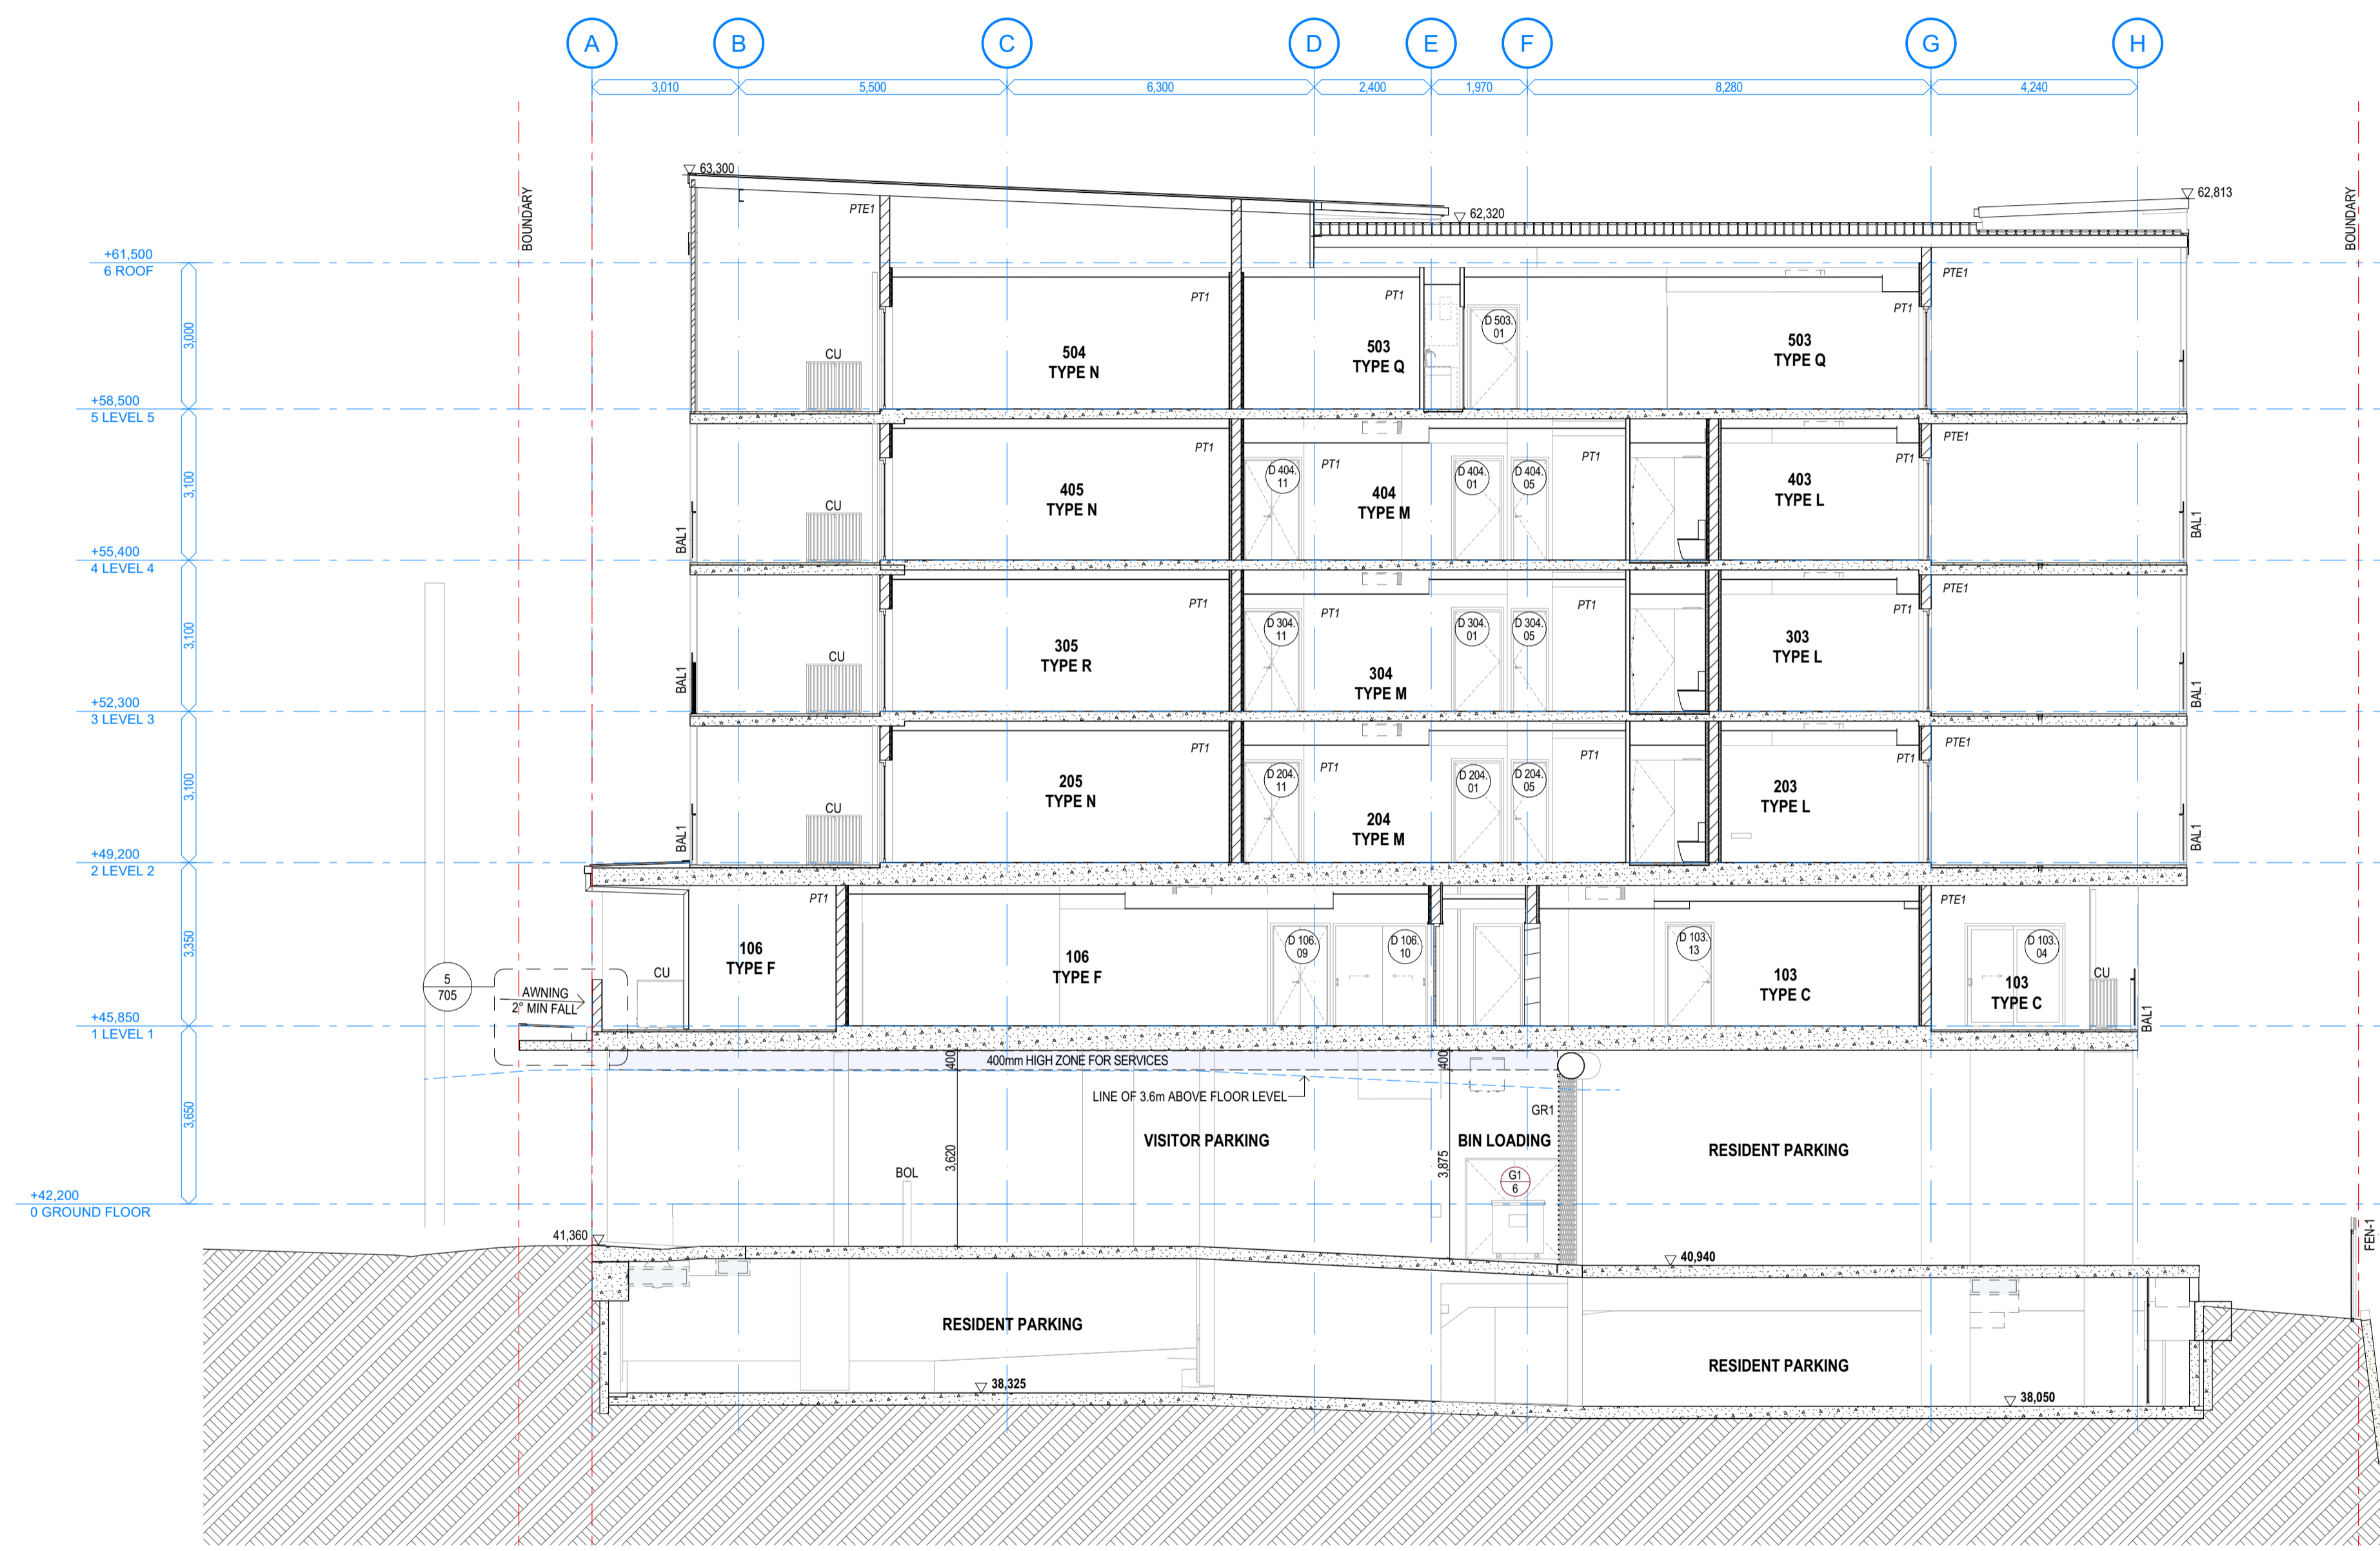

1 SECTION 4  
201 1:100

NO	CHANGE DESCRIPTION

REV	DATE	DESCRIPTION
A	20/04/2026	FOR INFORMATION

CLIENT  
SC CORTIS PTY LTD

PROJECT  
**35 UNIT DEVELOPMENT**  
38 & 42 CORTIS STREET, MT GRAVATT  
EAST QLD 4122

DRAWING  
SECTIONS - SECTION 4


© Architect retains copyright. Do not copy any or all parts without permission. Contractors to verify all dimensions prior to starting. Use figured dimensions where possible. If in doubt, ask. Nominated Architect - John Ford QLD 3411 NSW 9664



PO BOX 1491  
NEW FARM QLD 4005  
P: 07 3172 0150  
www.ultralinea.com.au

SCALE	DRAWN	
1:100	ULA	
JOB No	DWG No	REV
1831	SK 524	A

**FOR INFORMATION**

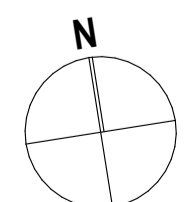

**NOTES**

- BUILDER TO COMPLETE AN IDENTIFICATION SURVEY PRIOR TO CONSTRUCTION
- ALL DIMENSIONS ARE NOMINAL ONLY AND SUBJECT TO SITE MEASURE
- ANY DISCREPANCIES IN DRAWINGS ARE TO BE CONFIRMED WITH THE ARCHITECT
- ALL FIRE RATED WALLS, PARTY WALLS AND LOBBY WALLS: COMPLETE WALL SYSTEM TO EXTEND TO UNDERSIDE OF ROOF SHEET
- ALL BALUSTRADES AND GLAZING TO COMPLY WITH AS1170.1: 2002 AND AS1170.2: 2011 AS AMENDED
- TIMENSIONS NOTED TO TILED STEPS ARE TO FINISHED TOP / FRONT FACE OF TILE
- MAX RISER HEIGHT 190mm. MIN TREAD LENGTH 255mm.

**LEGEND (REFER FF&E SCHEDULE)**

- BAL1 AXIOM ALPHA SEMI-FRAMELESS CLEAR GLASS BALUSTRADE, POWDERCOAT FINISH. REFER WD704
- BAL2 AXIOM ALPHA SEMI-FRAMELESS FROSTED GLASS BALUSTRADE, POWDERCOAT FINISH. REFER WD704
- BAL3 TIMBER BALUSTRADE, REFER DETAILS ON WD704
- BAL4 FTI GROUP "VERTICAL PICKET" SYSTEM, TOP RAIL INSTALLED AT 1,100mm ABOVE FLOOR / LANDING
- EP # RENDERED MASONRY, PAINT FINISH
- HR1 FTI GROUP "WALL MOUNT" SYSTEM, HAND RAIL INSTALLED AT 900mm ABOVE TREADS & LANDINGS
- HR2 FTI GROUP "3 RAIL" SYSTEM, TOP HAND RAIL INSTALLED AT 900mm ABOVE TREADS & LANDINGS
- O2 / O3 EXHAUST VENT GRILLE (REFER MECH ENGINEER), COLOUR TO MATCH WALL COLOUR
- SCR-1 ALUMINIUM SCREEN, REFER WD705
- SCR-2 ALUMINIUM SCREEN, REFER WD706

NO	CHANGE DESCRIPTION

A	2/04/2026	FOR INFORMATION
REV	DATE	DESCRIPTION

CLIENT  
**SC CORTIS PTY LTD**

PROJECT  
**35 UNIT DEVELOPMENT  
38 & 42 CORTIS STREET, MT GRAVATT  
EAST QLD 4122**


DRAWING  
**SECTIONS - SECTION F**

© Architect retains copyright. Do not copy any or all parts without permission. Contractors to verify all dimensions prior to starting. Use figured dimensions where possible. If in doubt, ask. Nominated Architect - John Ford QLD 3411 NSW 9664




PO BOX 1491  
NEW FARM QLD 4005  
P: 07 3172 0150  
www.ultralinea.com.au

SCALE	DRAWN	
1:100	ULA	
JOB No	DWG No	REV
1831	SK 525	A

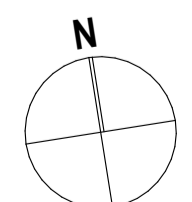

**FOR INFORMATION**

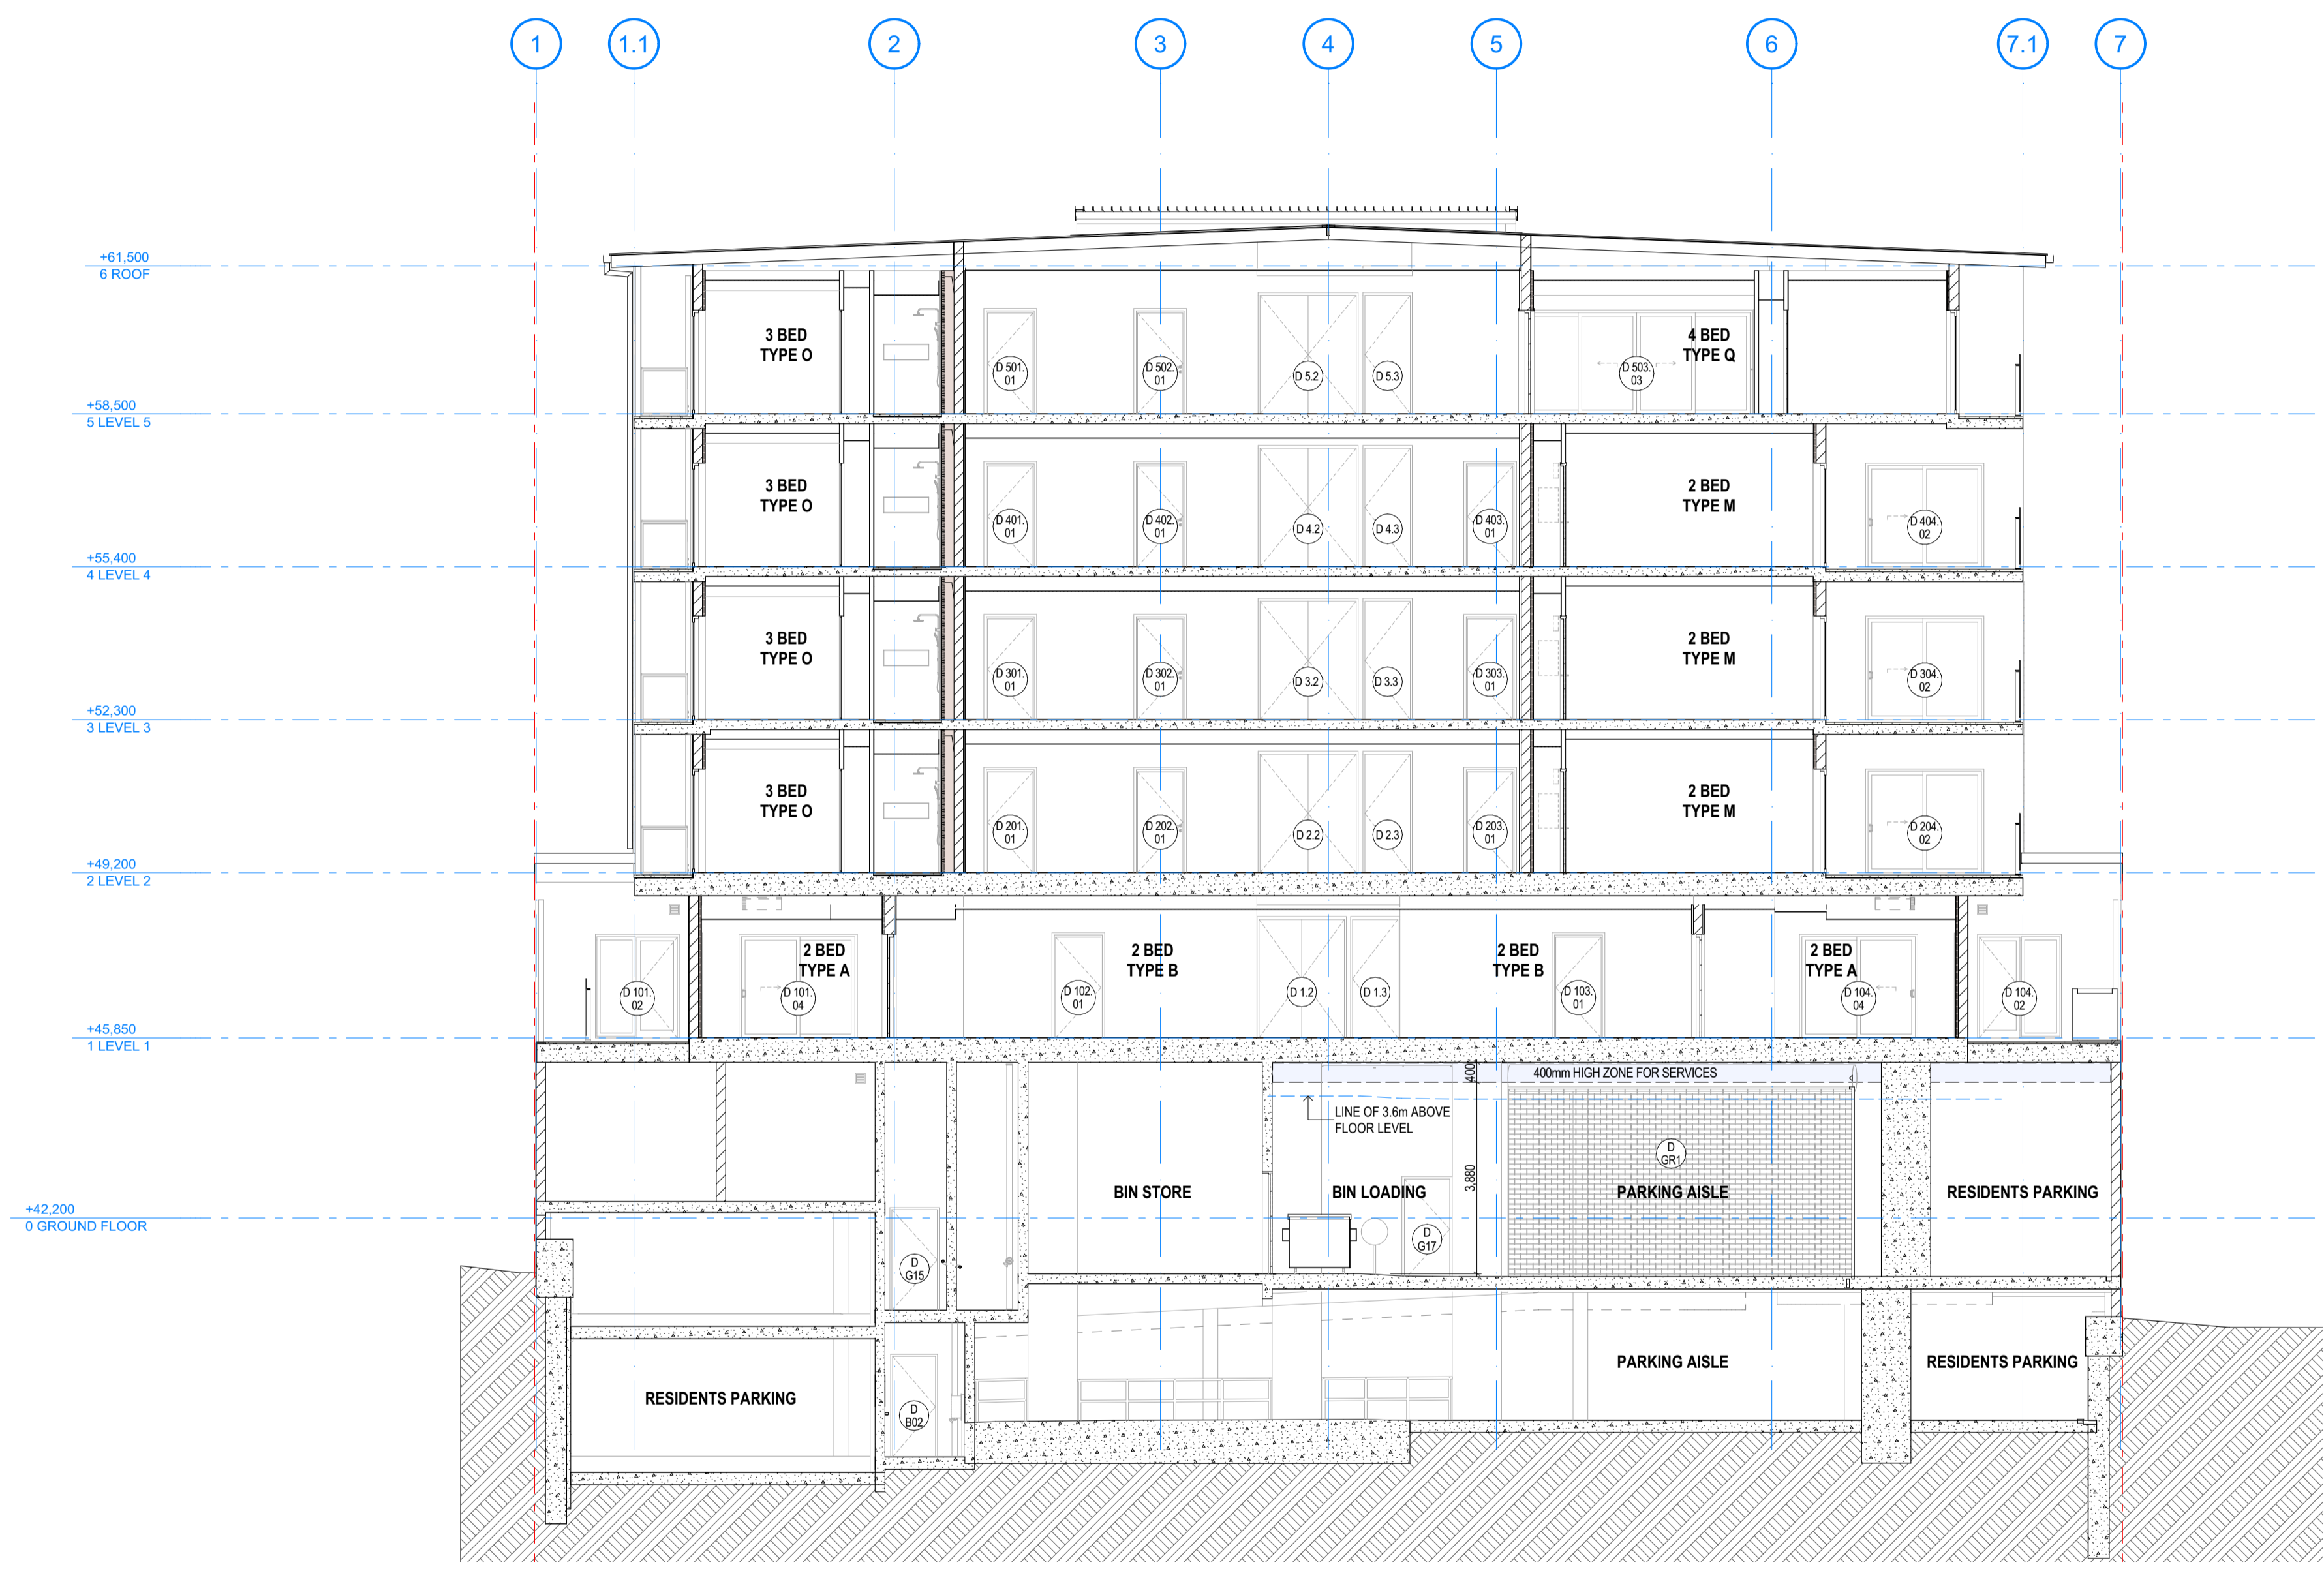

1 SECTION F  
1:100