



BCC DS
RECEIVED
 24-APR-2026
APPLICATION REF
 A007011452

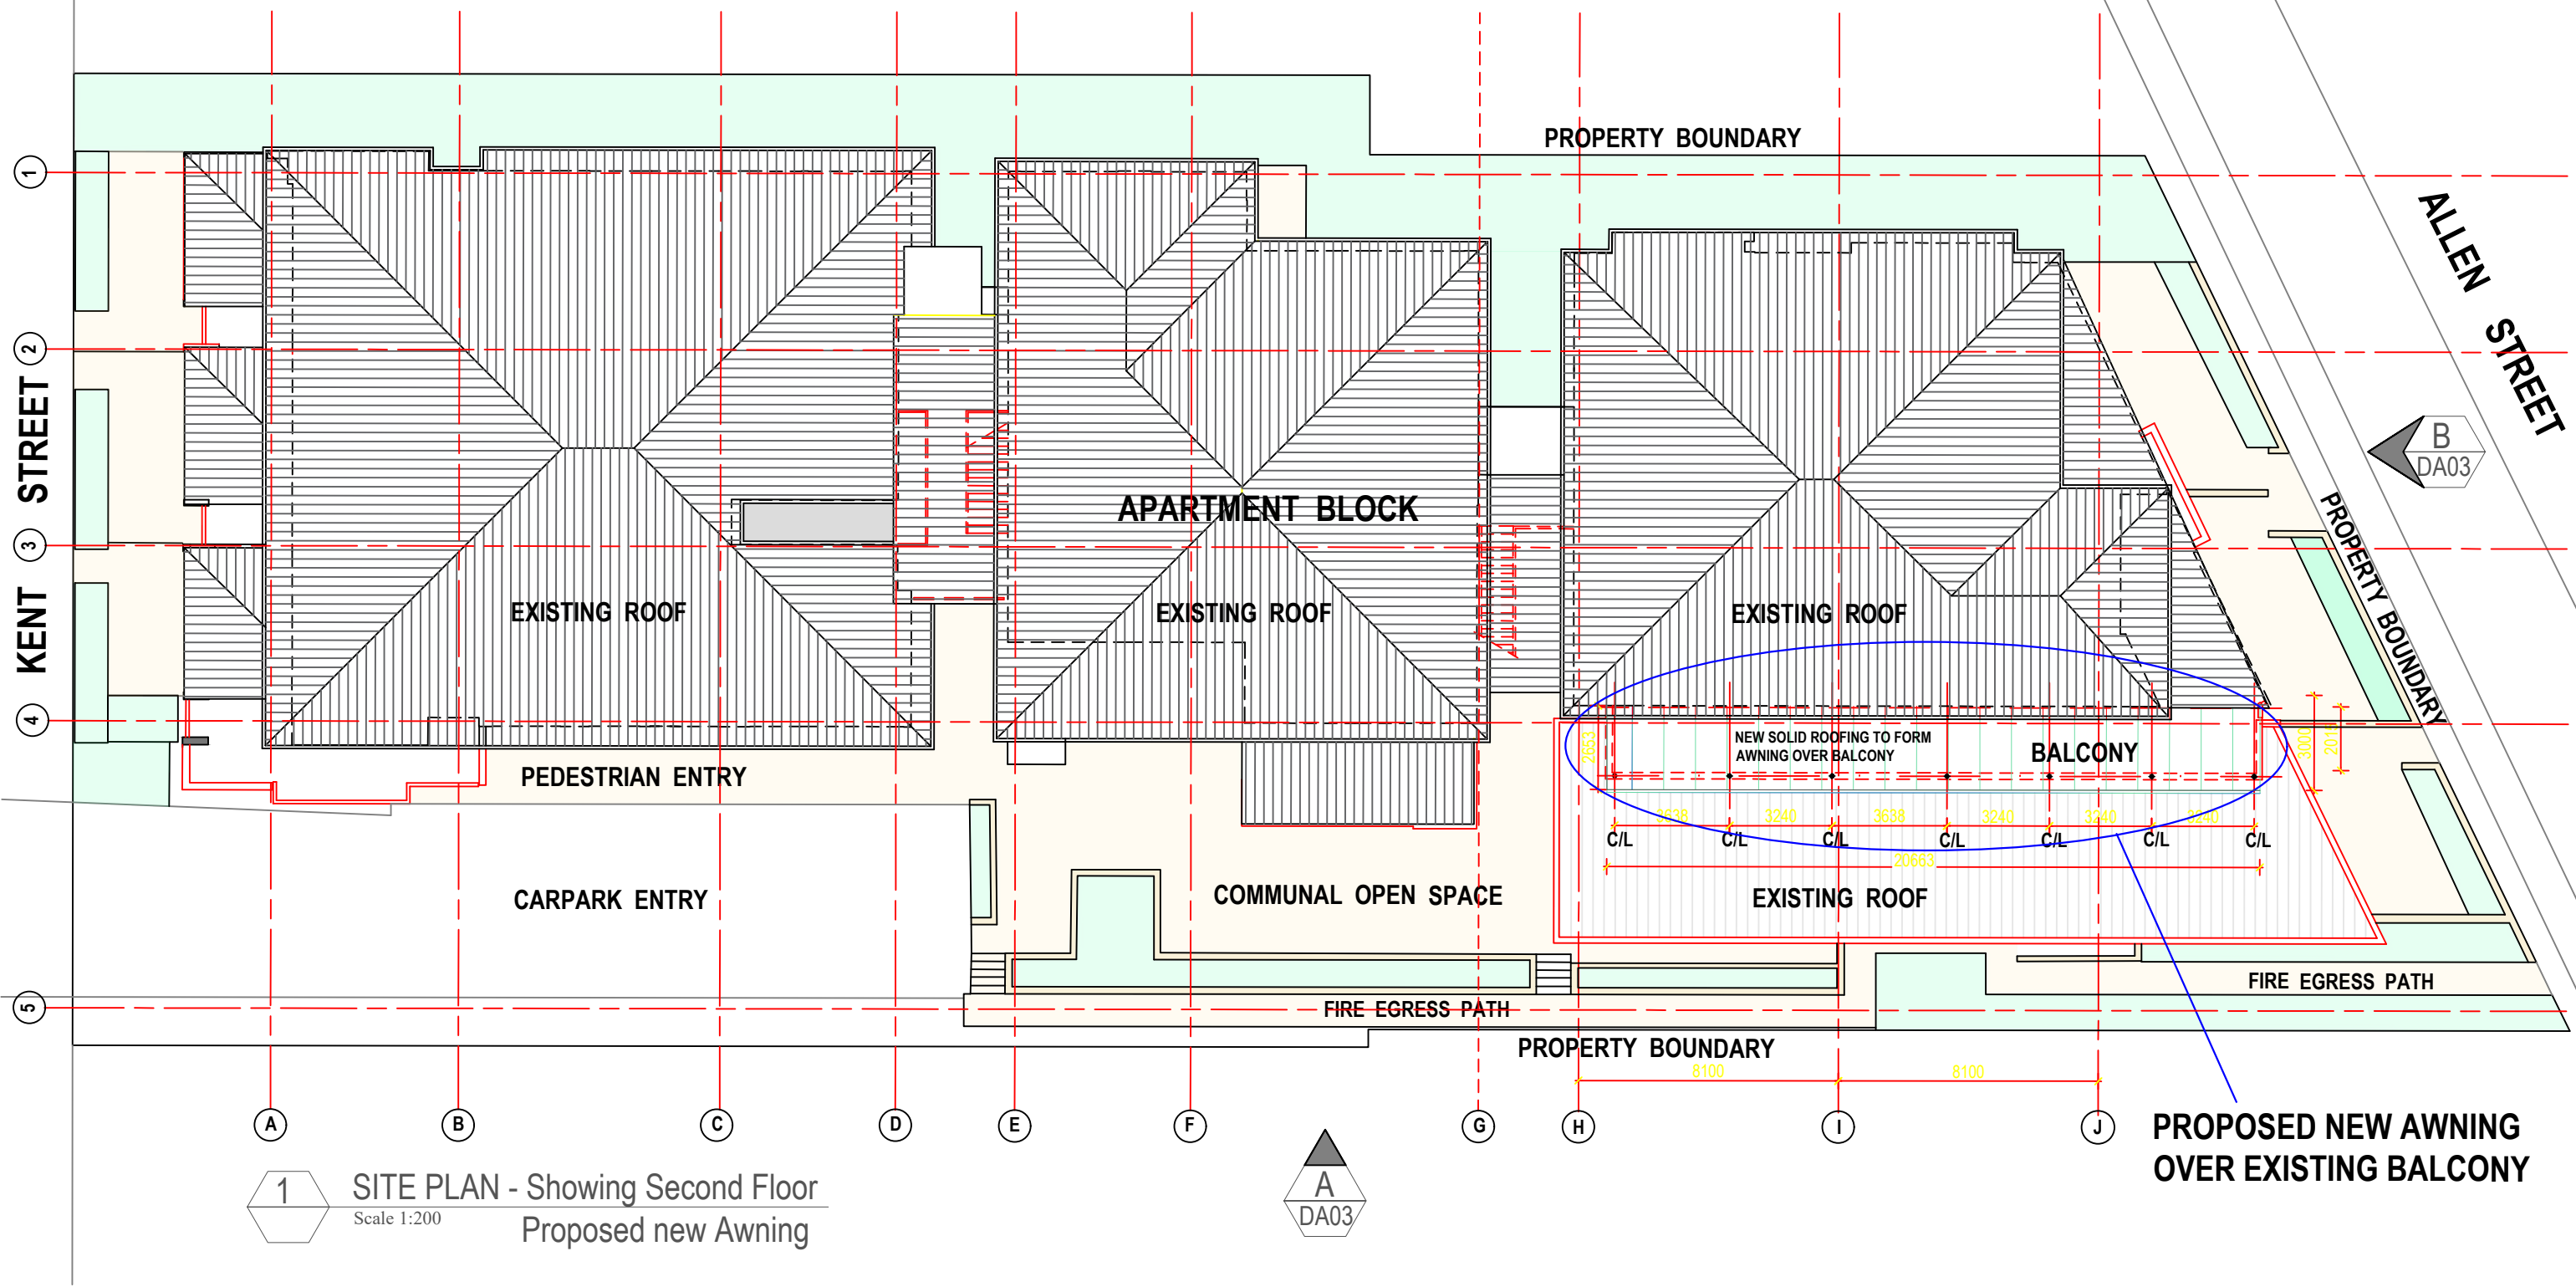

1 SITE PLAN - Showing Second Floor
 Scale 1:200
 Proposed new Awning

drawing title:
SITE PLAN - Proposed New Awning
DA SUBMISSION
 drawing no: **DA01** project no:

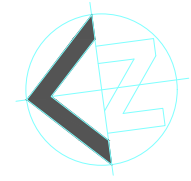

project:	A3 DRAWING NOTED SCALES RELATE TO A3 DRAWINGS
Proposed New Awning at Unit 23	
location:	UNIT 23 / 66 ALLEN STREET HAMILTON, QLD, 4007
client:	- JOE WHYTE UNIT 23 / 66 ALLEN STREET HAMILTON, QLD, 4007

REV	DESCRIPTION	DATE

PRELIMINARY SKETCH PLANS:
 If the drawings are labelled and issued 'preliminary', below, they are not suitable for Building Application, tender or construction purposes!
 The intent of preliminary sketch plans are only for presenting the concept for the specific project to the client as nominated in the title sheet.

COPYRIGHT & LIABILITY:
 These drawings, concepts and designs are copyrighted and the property of DESIGNANDARCHITECTURE and not to be used for any other reason without the consent or permission of designandarchitecture PTY.LTD. (ACN 167 978 832)


DESIGNANDARCHITECTURE accept no responsibility for the accuracy, completeness of electronically transferred documents.

NEVER SCALE OF DRAWINGS, IF IN DOUBT, ASK!

Blue Oxygen DESIGN

Mark Medcalf
 Ph: 0421 952 980
 marquemarc60@hotmail.com
 401 / 58 Thistle Street, Lutwyche, QLD 4030

ISSUED FOR DA Submission	
scale 1:100 / 1:20	rev A
date APR 26	
drawn MM	

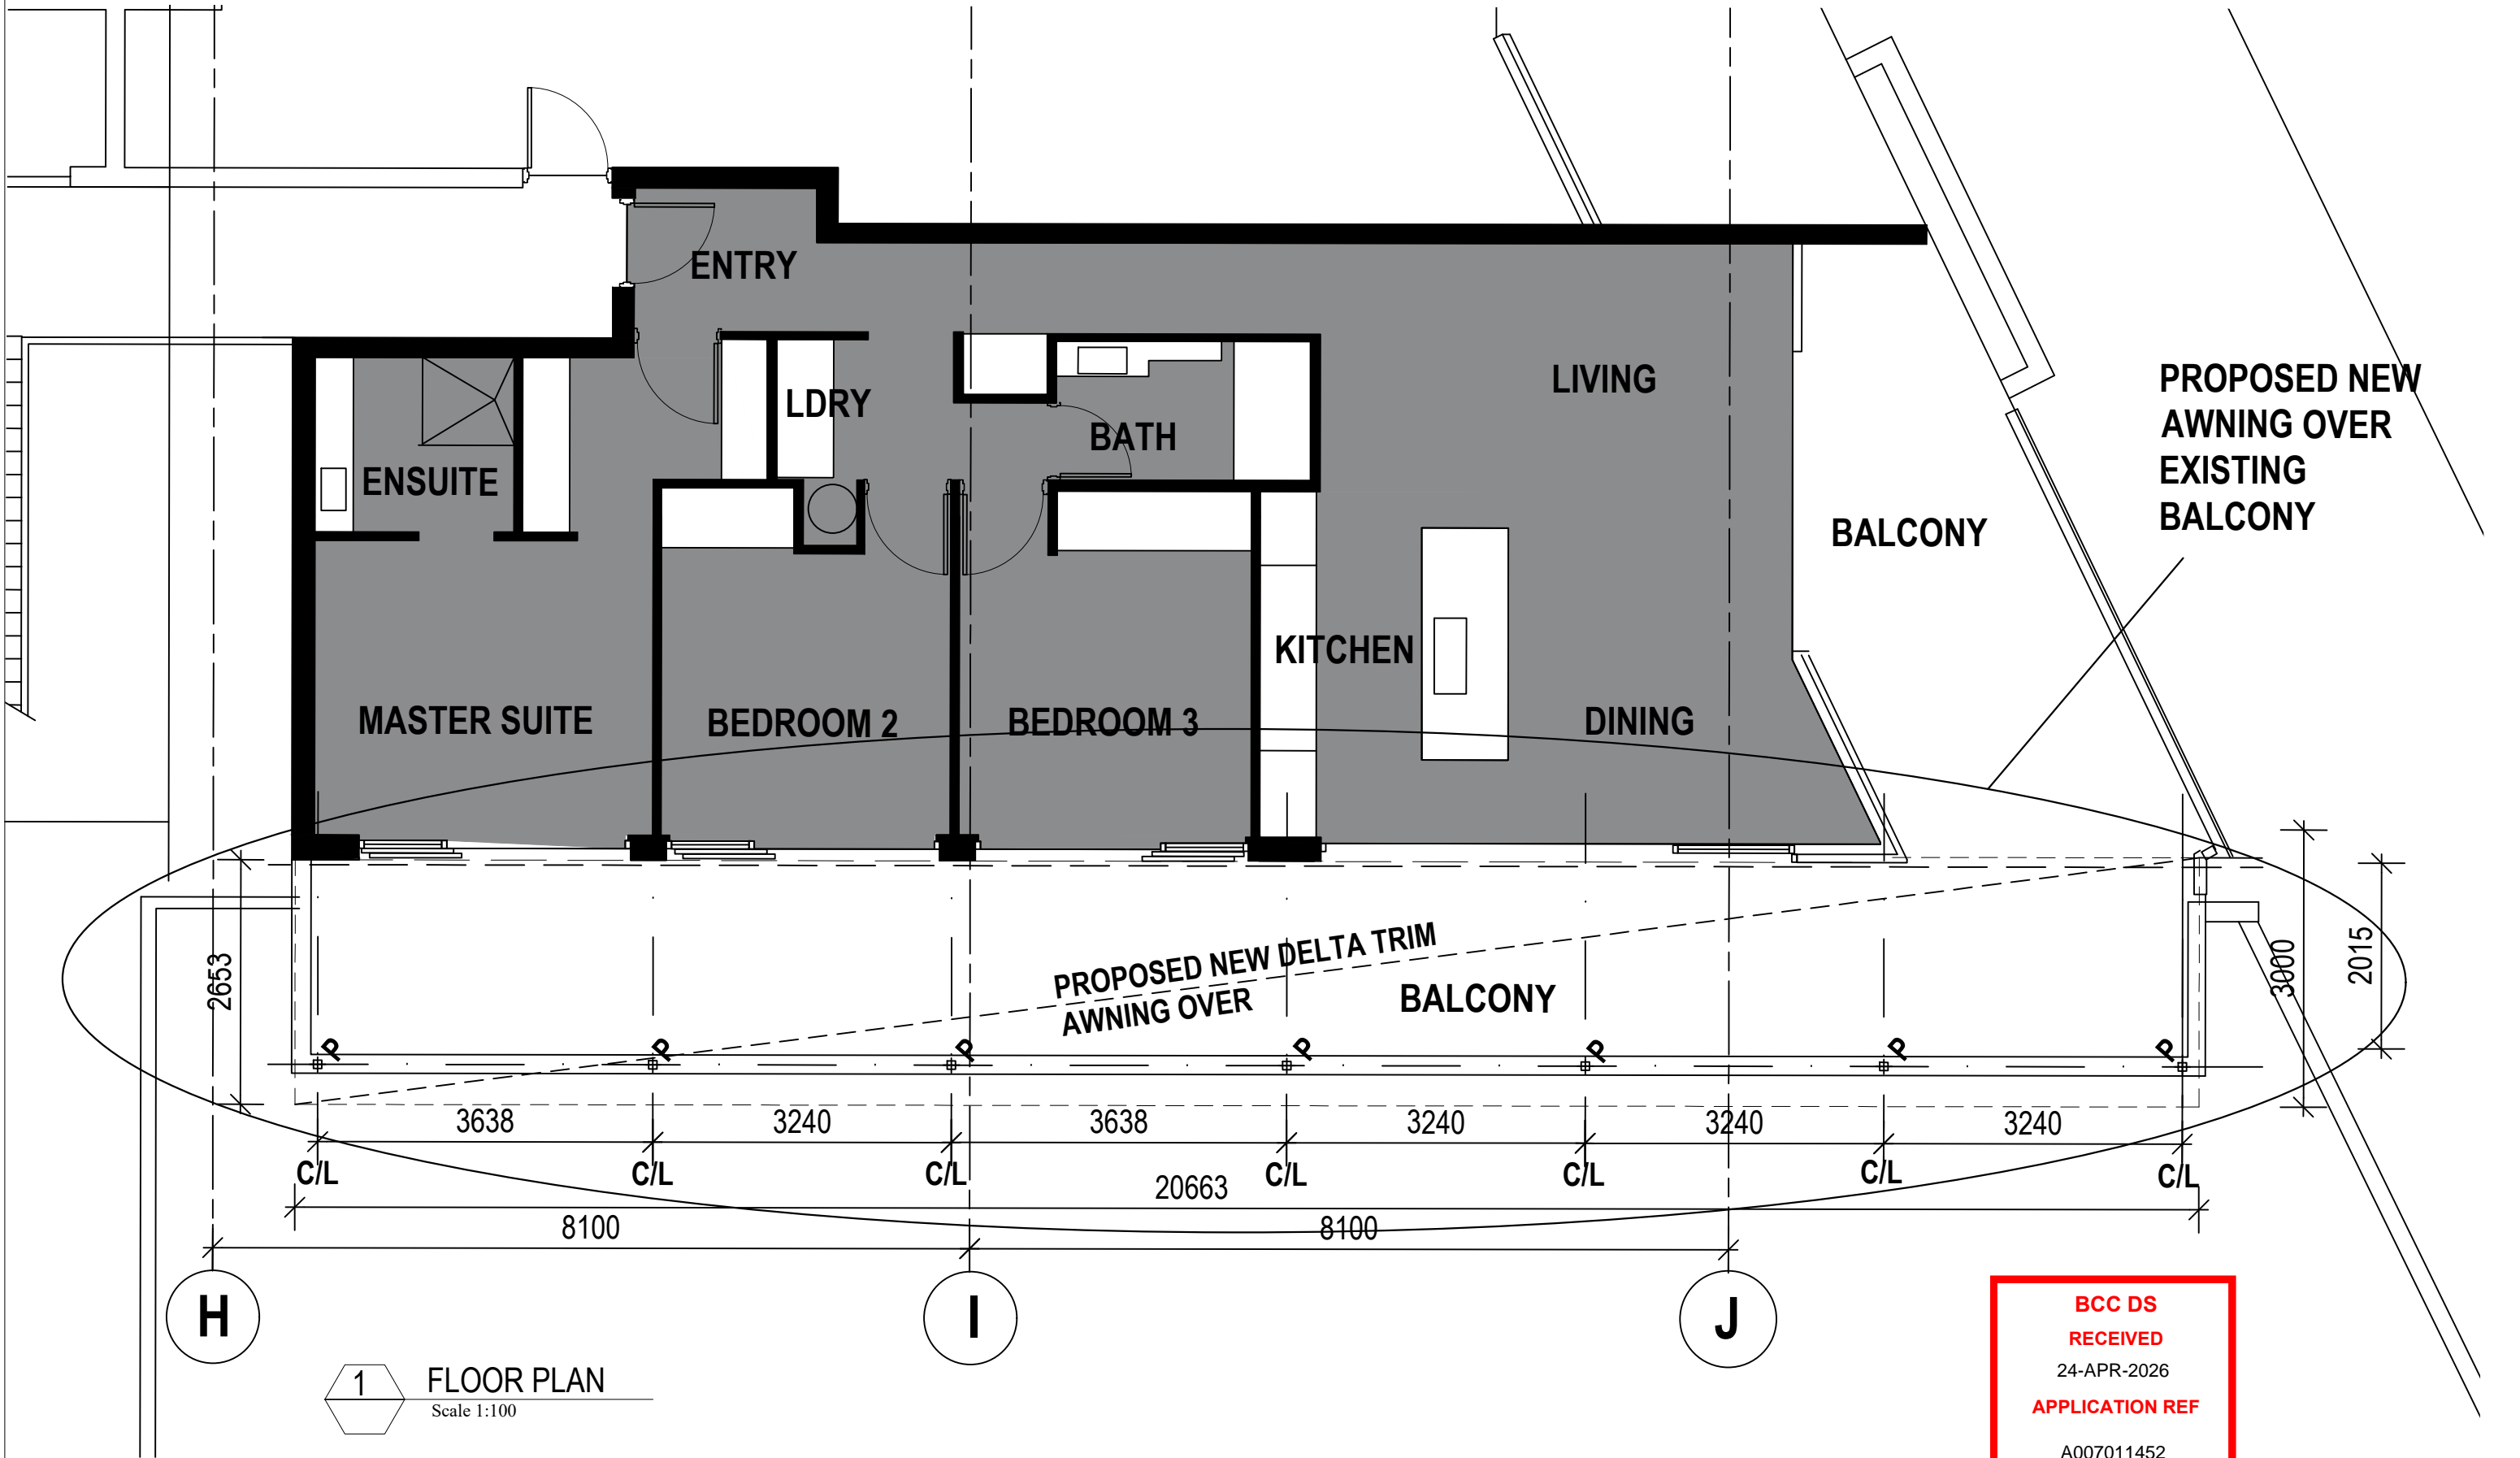


1 FLOOR PLAN
Scale 1:100

**BCC DS
RECEIVED**
24-APR-2026
APPLICATION REF
A007011452

drawing title:
**FLOOR PLAN - Proposed Awning -Balcony
DA SUBMISSION**

drawing no: **DA02**

project no:

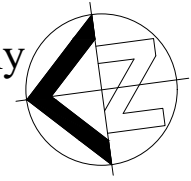

project:	A3 DRAWING NOTED SCALES RELATE TO A3 DRAWINGS
Proposed New Awning at Unit 23	
location:	UNIT 23 / 66 ALLEN STREET HAMILTON, QLD, 4007
client:	- JOE WHYTE UNIT 23 / 66 ALLEN STREET HAMILTON, QLD, 4007

REV	DESCRIPTION	DATE

PRELIMINARY SKETCH PLANS:
If the drawings are labelled and issued 'preliminary', below, they are not suitable for Building Application, tender or construction purposes!
The intent of preliminary sketch plans are only for presenting the concept for the specific project to the client as nominated in the title sheet.

COPYRIGHT & LIABILITY:
These drawings, concepts and designs are copyrighted and the property of DESIGNANDARCHITECTURE and not to be used for any other reason without the consent or permission of designandarchitecture PTY.LTD. (ACN 167 978 832)

DESIGNANDARCHITECTURE accept no responsibility for the accuracy, completeness of electronically transferred documents.

NEVER SCALE OF DRAWINGS, IF IN DOUBT, ASK!


Blue Oxygen
DESIGN

Mark Medcalf
Ph: 0421 952 980
marquemarc60@hotmail.com
401 / 58 Thistle Street, Lutwyche, QLD 4030

ISSUED FOR DA Submission	
scale 1:100 / 1:20	rev A
date MAR 26	
drawn MM	


BCC DS
RECEIVED
 24-APR-2026
APPLICATION REF
 A007011452

**PROPOSED NEW AWNING
 OVER EXISTING BALCONY**

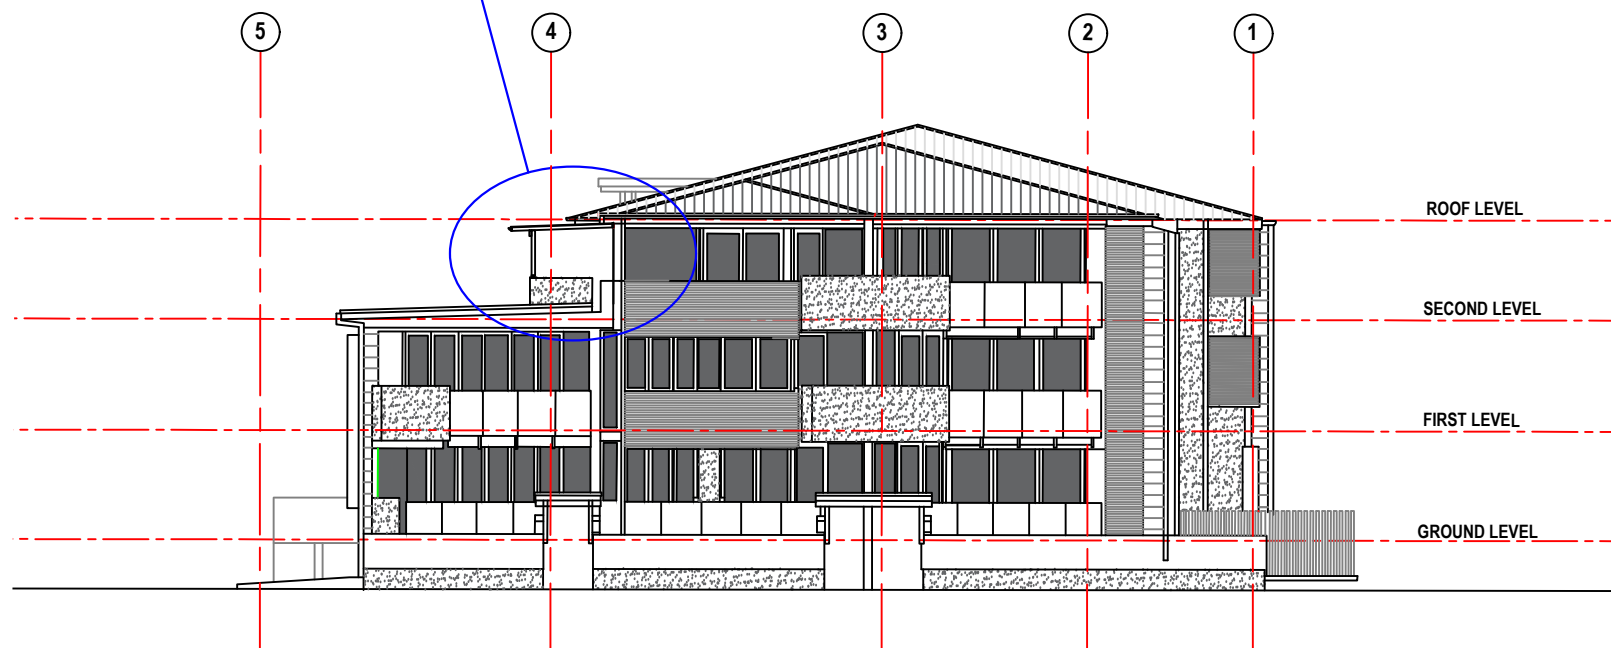

B SOUTH ELEVATION - ALLEN STREET
 Scale 1:200 Showing Second Floor Proposed new Awning


**PROPOSED NEW AWNING
 OVER EXISTING BALCONY**

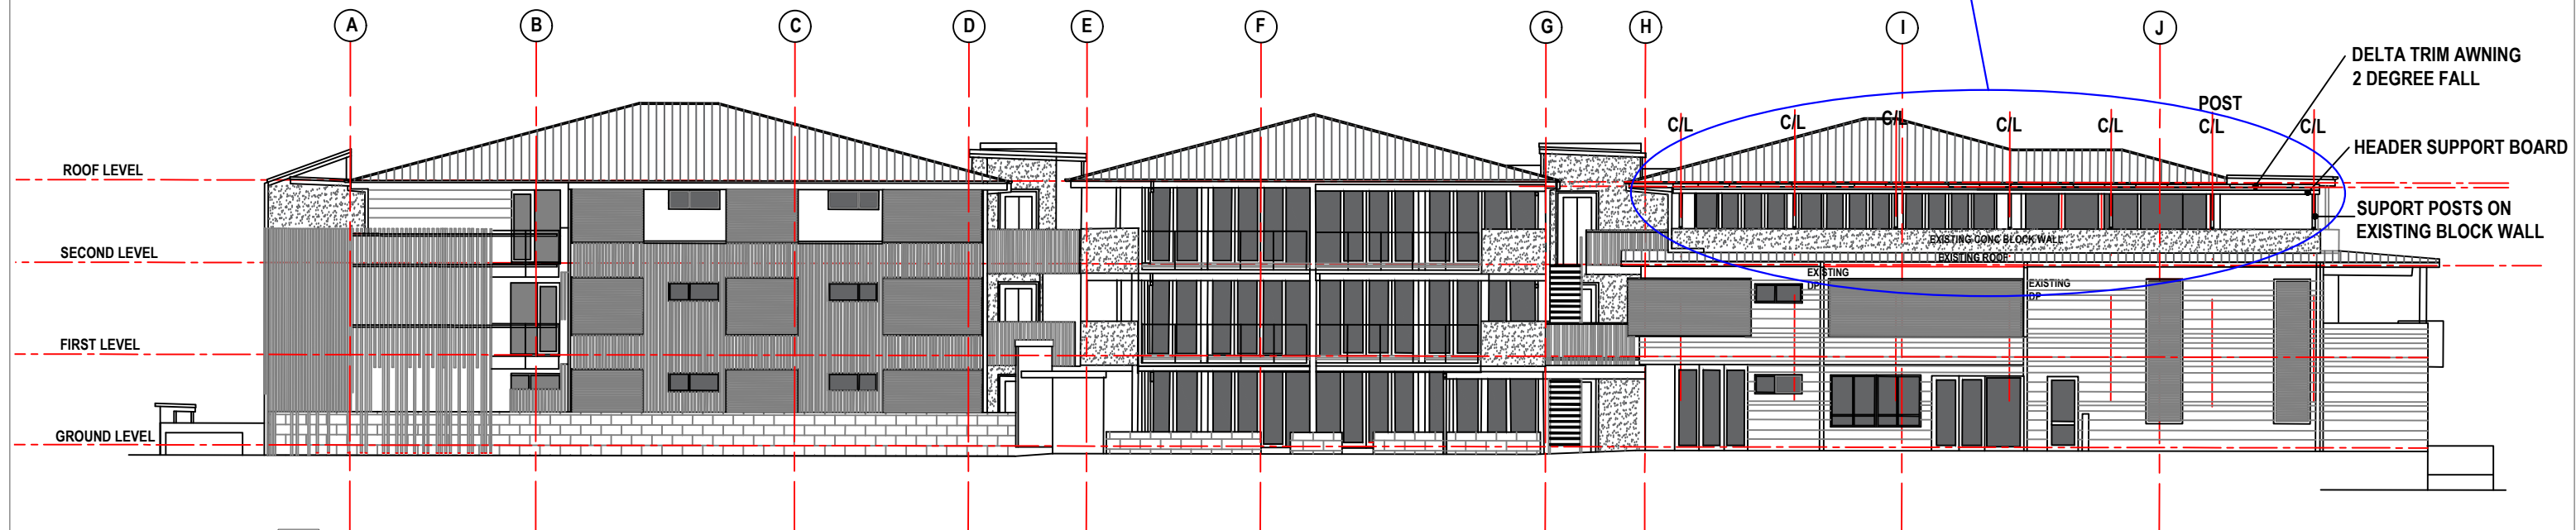

A WESTERN ELEVATION
 Scale 1:200 Showing Second Floor Proposed new Awning

drawing title:
**ELEVATIONS - Proposed New Awning
 DA SUBMISSION**

drawing no: **DA03** project no:

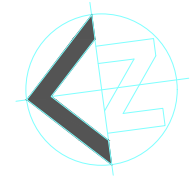

project:	A3 DRAWING NOTED SCALES RELATE TO A3 DRAWINGS
Proposed New Awning at Unit 23	
location:	UNIT 23 / 66 ALLEN STREET HAMILTON, QLD, 4007
client:	- JOE WHYTE UNIT 23 / 66 ALLEN STREET HAMILTON, QLD, 4007

REV	DESCRIPTION	DATE

PRELIMINARY SKETCH PLANS:
 If the drawings are labelled and issued 'preliminary', below, they are not suitable for Building Application, tender or construction purposes!
 The intent of preliminary sketch plans are only for presenting the concept for the specific project to the client as nominated in the title sheet.

COPYRIGHT & LIABILITY:
 These drawings, concepts and designs are copyrighted and the property of DESIGNANDARCHITECTURE and not to be used for any other reason without the consent or permission of designandarchitecture PTY.LTD. (ACN 167 978 832)

DESIGNANDARCHITECTURE accept no responsibility for the accuracy, completeness of electronically transferred documents.

NEVER SCALE OF DRAWINGS, IF IN DOUBT, ASK!

Blue Oxygen DESIGN

Mark Medcalf
 Ph: 0421 952 980
 marquemarc60@hotmail.com
 401 / 58 Thistle Street, Lutwyche, QLD 4030

ISSUED FOR DA Submission		
scale	1:100 / 1:20	rev
date	APR 26	A
drawn	MM	