




**E-02 East Elevation**  
Scale 1:100




**E-01 West Elevation**  
Scale 1:100

**BCC DS  
RECEIVED**  
 20/12/23  
**APPLICATION REF**  
 A006130292

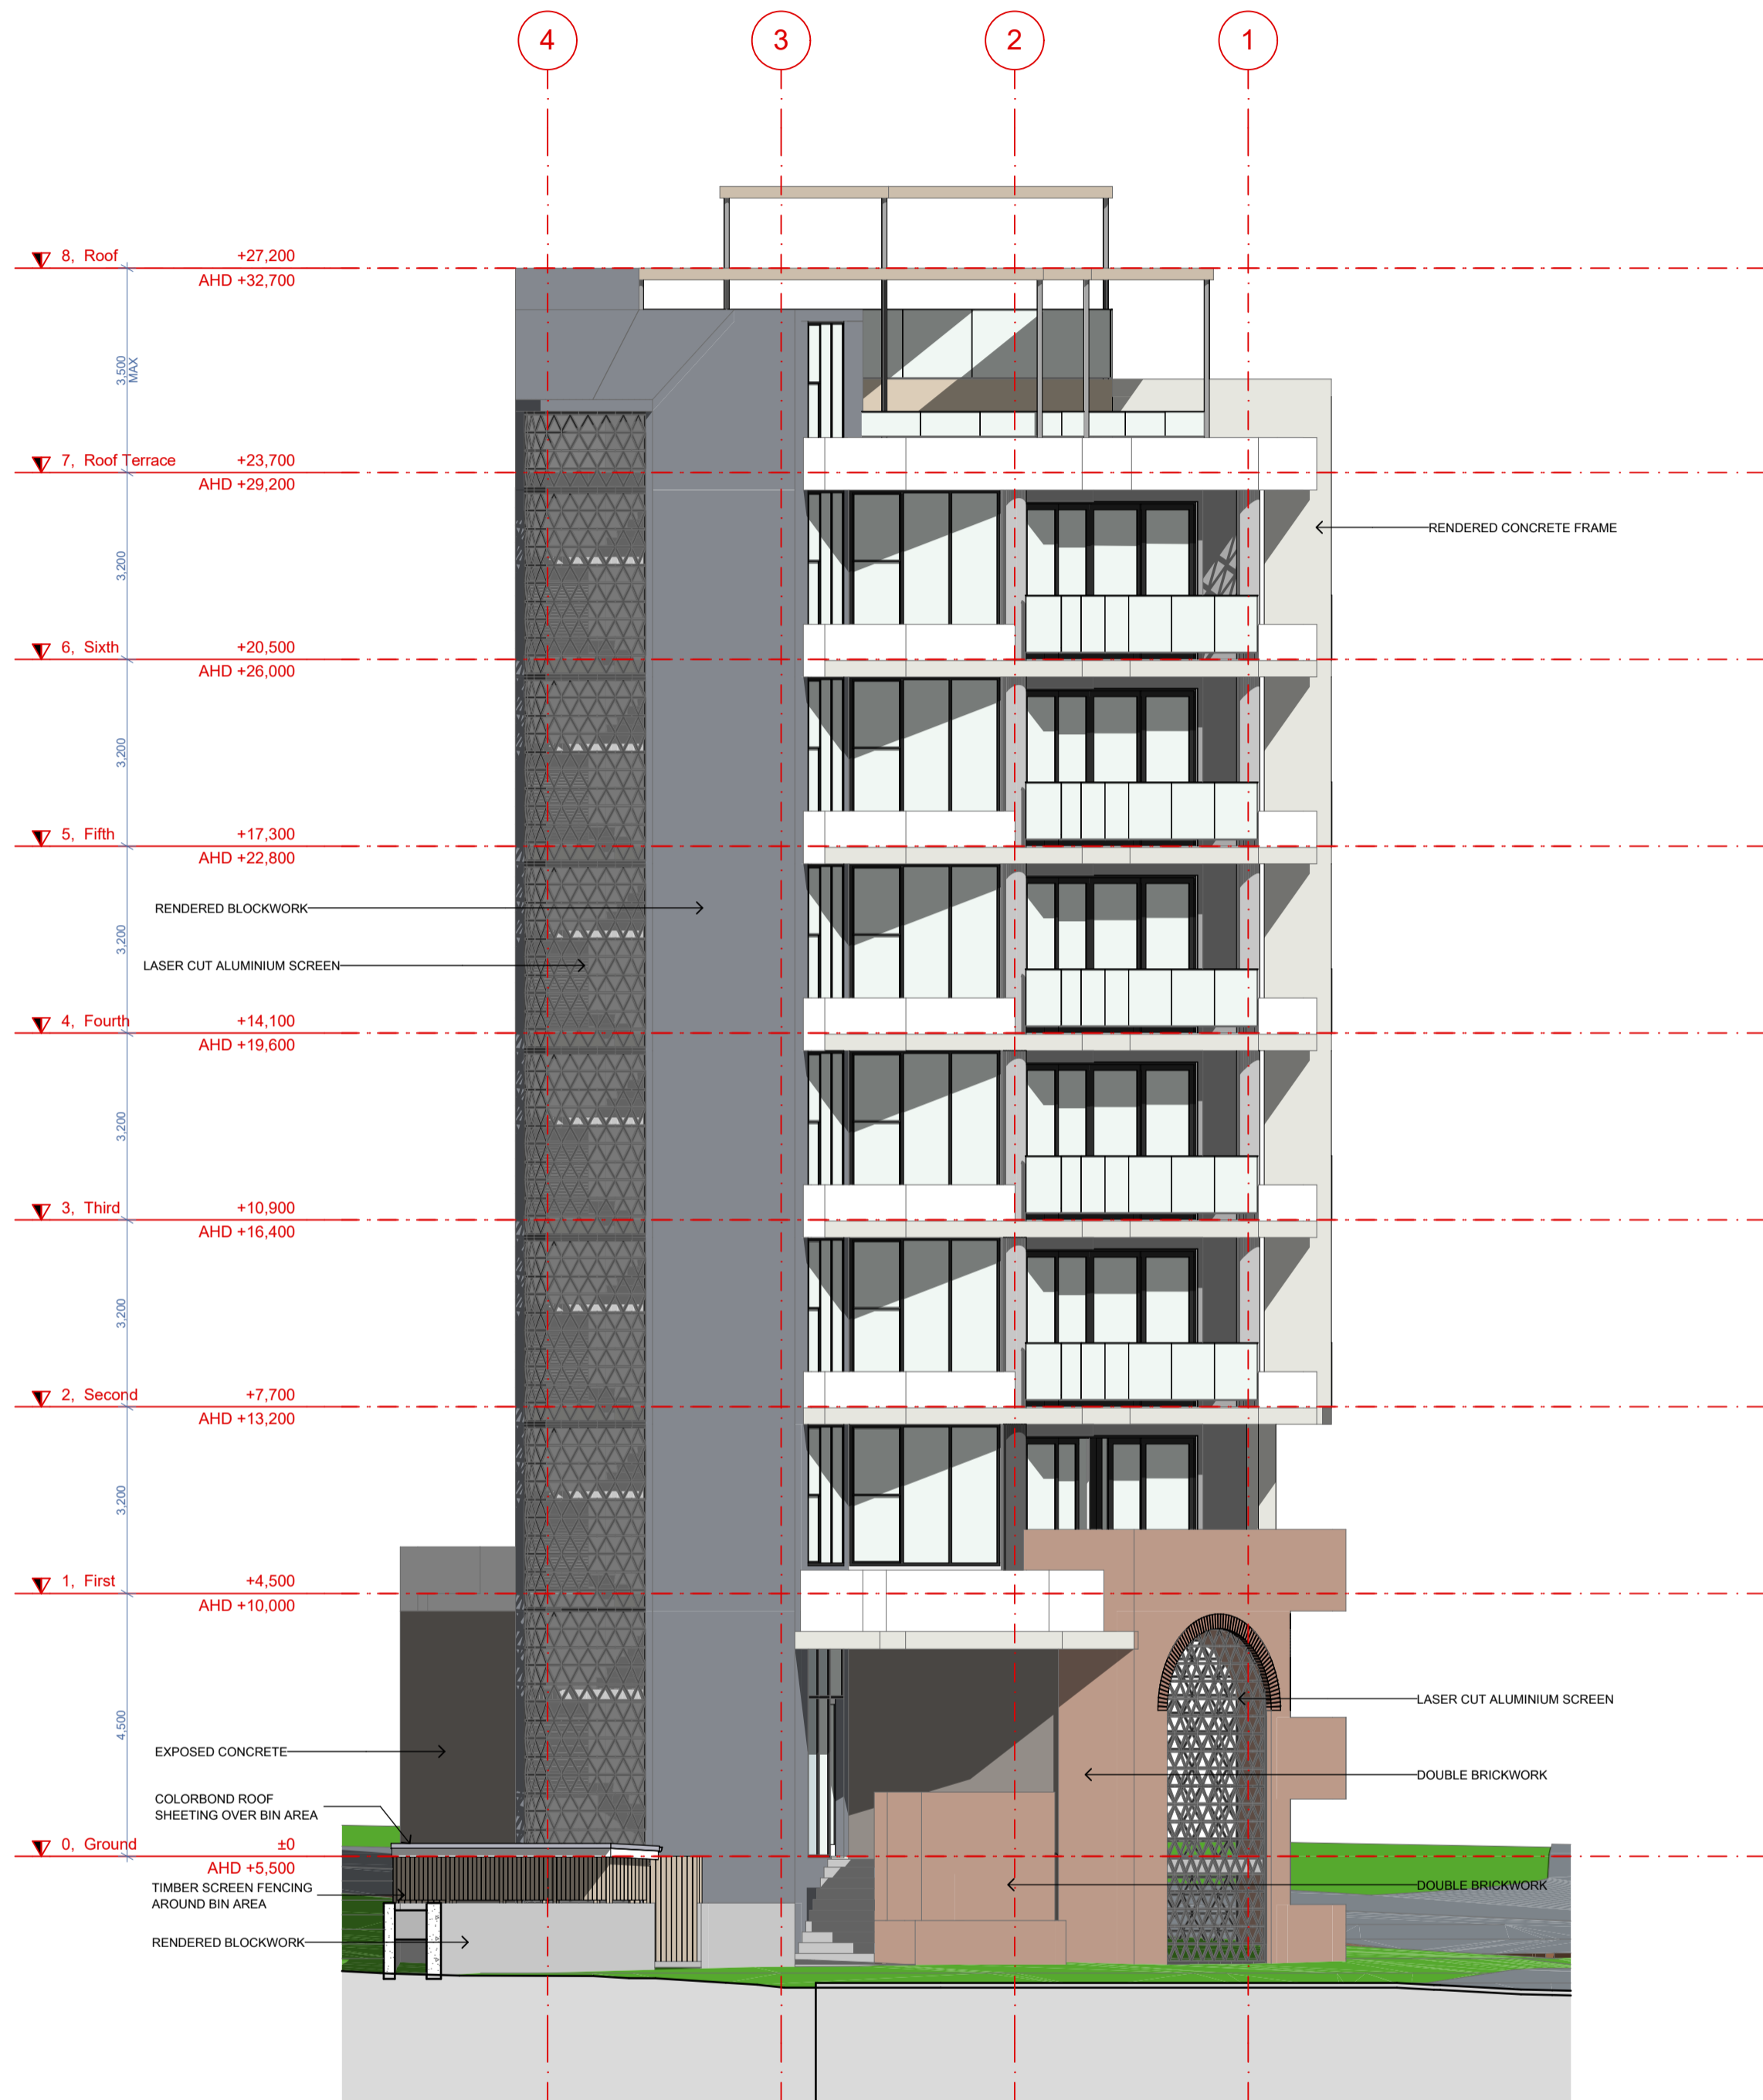

**E-04 North Elevation**  
Scale 1:100

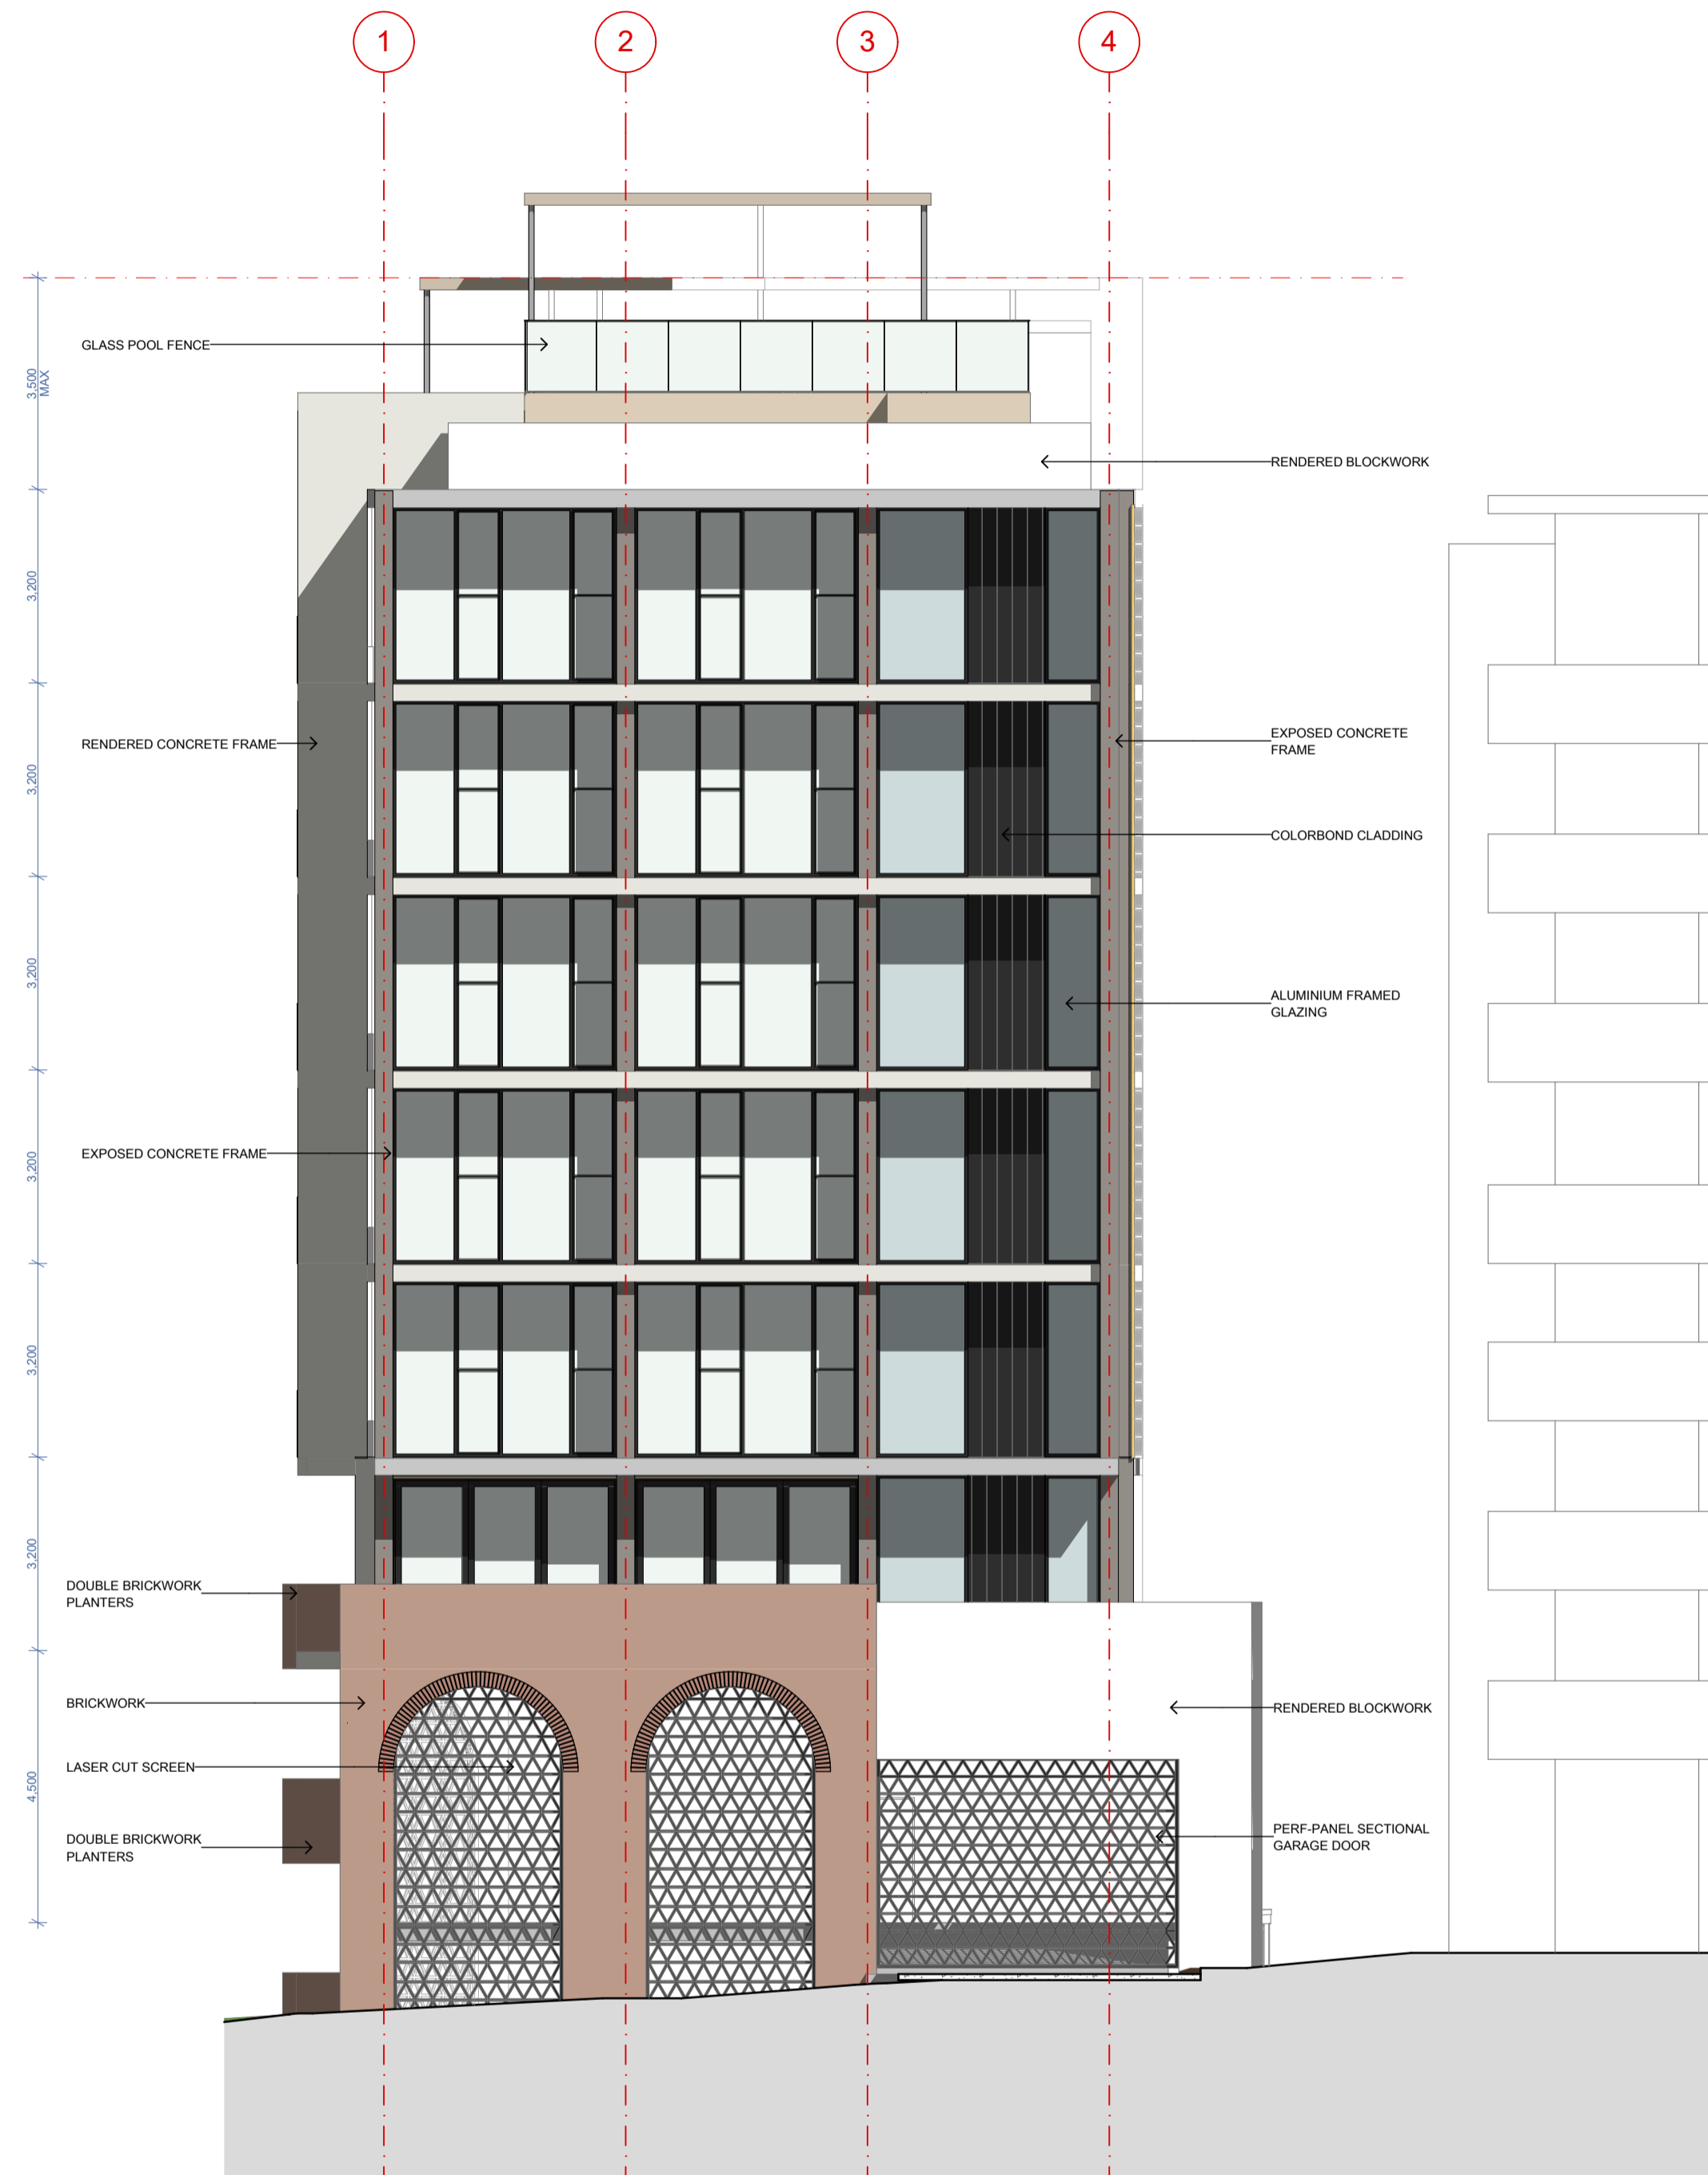

**E-03 South Elevation**  
Scale 1:100