


JUST PATIOS (QLD) PTY LTD

Client: Allan
Site Address: 8/58 Groth Road
Boondall QLD 4034
Lot: 8 Plan: GTP106781 Size: 168m²

Roof Style/Type: Ausdeck 50mm
Insulated Single Span
Scale: 1:100 Wind Rating: W33/N2
Builder: Just Patios (QBCC 1026222)
Drawing Number: A4079a


BCC DS
RECEIVED
30/03/2026
APPLICATION REF
A006993161

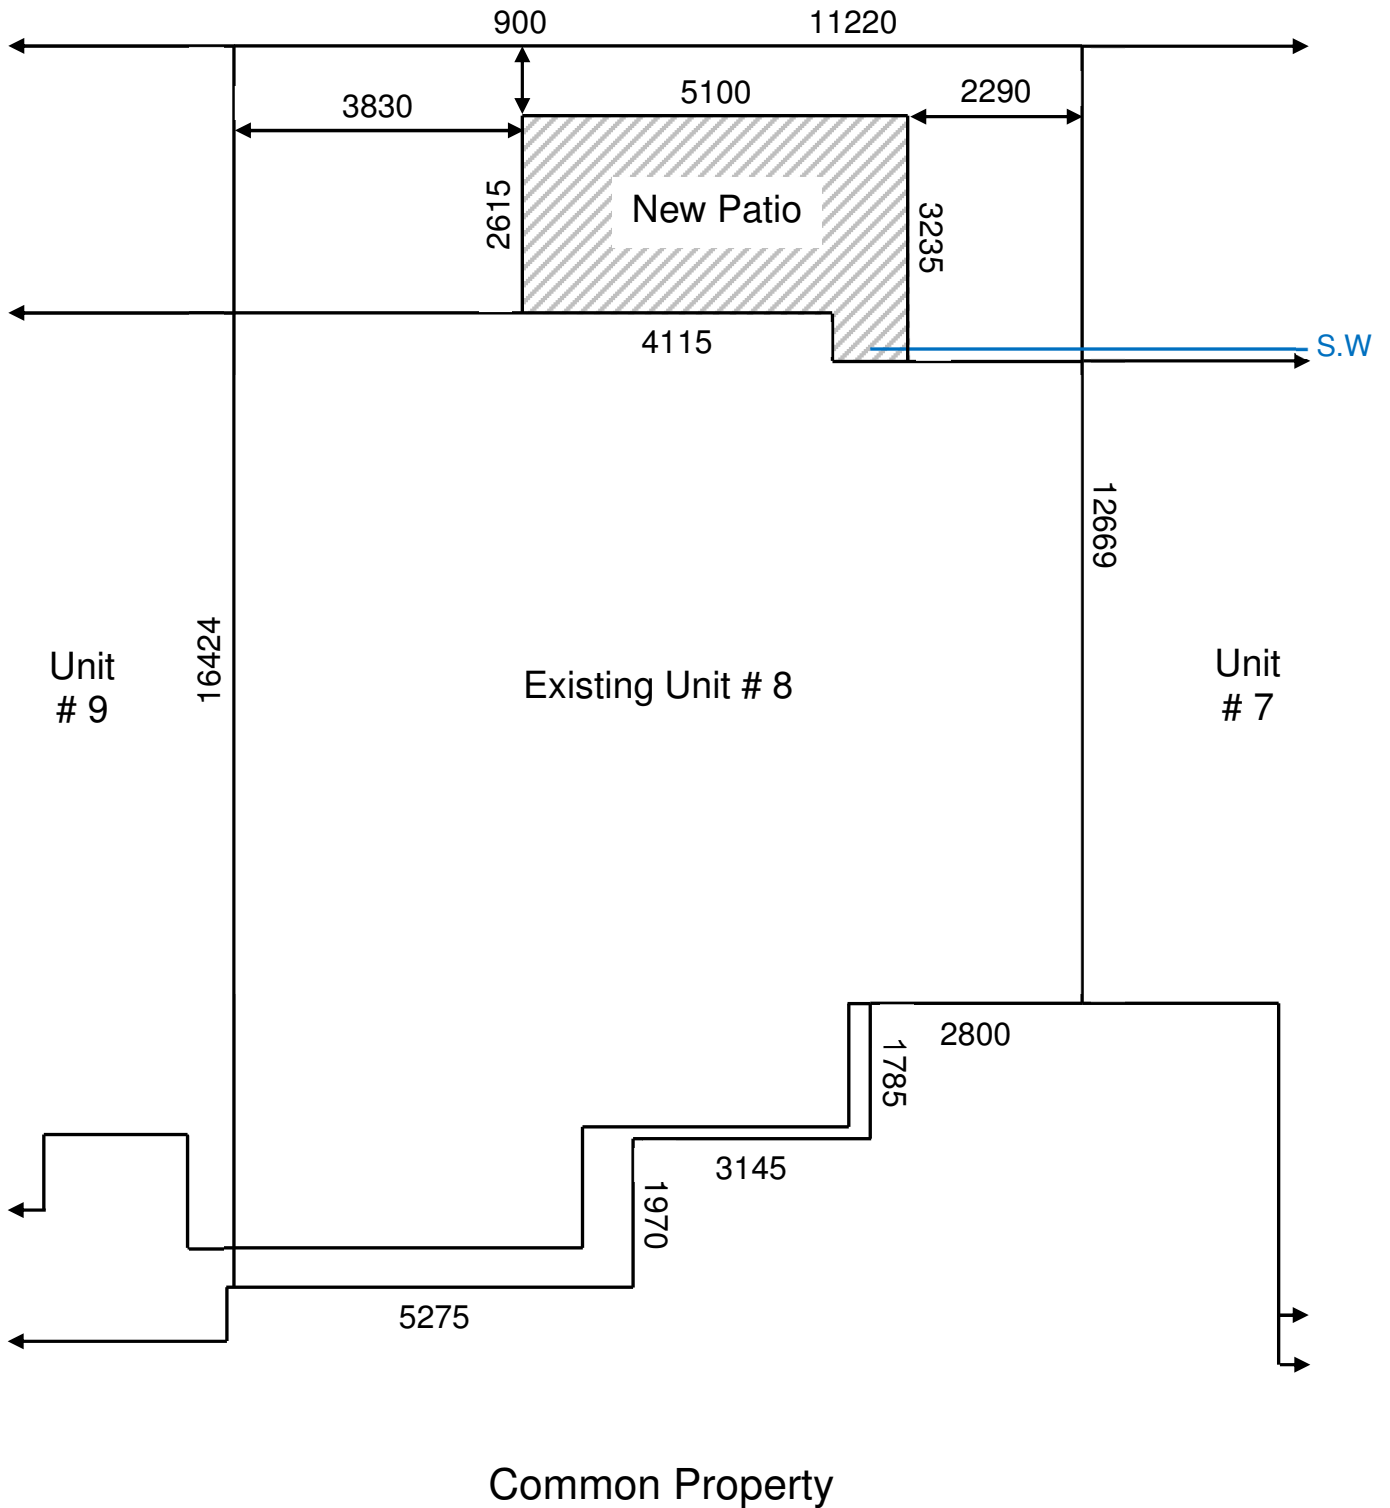


JUST PATIOS (QLD) PTY LTD

Client: Allan
Site Address: 8/58 Groth Road
Boondall QLD 4034
Lot: 8 Plan: GTP106781 Size: 168m²

Roof Style/Type: Ausdeck 50mm
Insulated Single Span
Scale: NTS Wind Rating: W33/N2
Builder: Just Patios (QBCC 1026222)
Drawing Number: A4079b

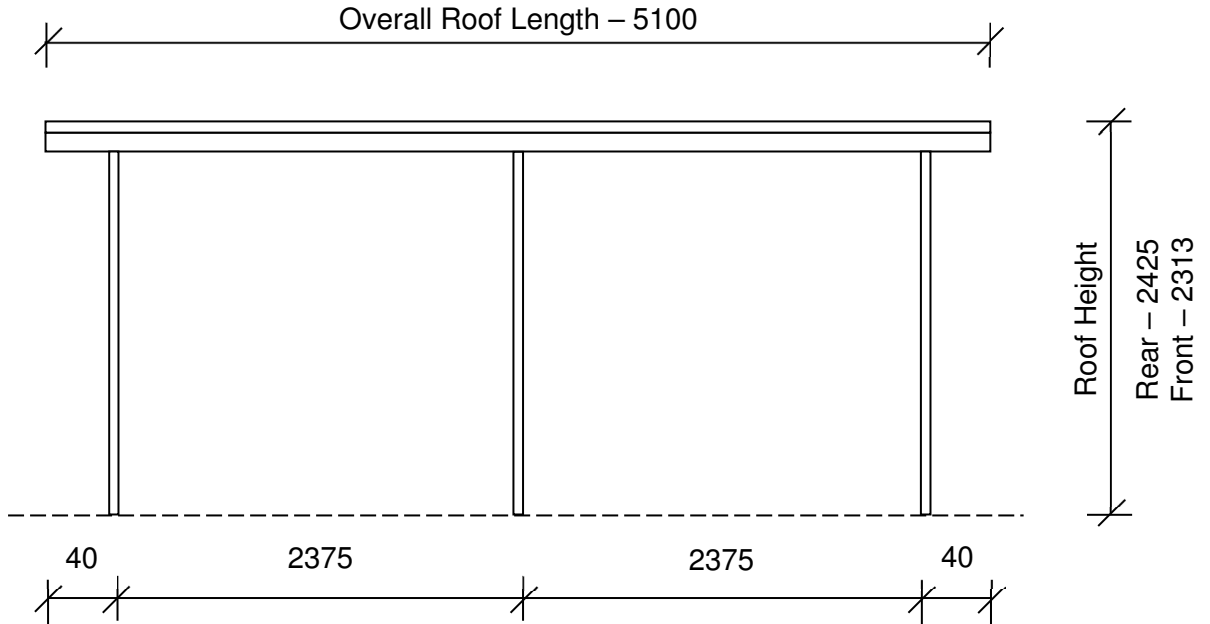

Front Elevation

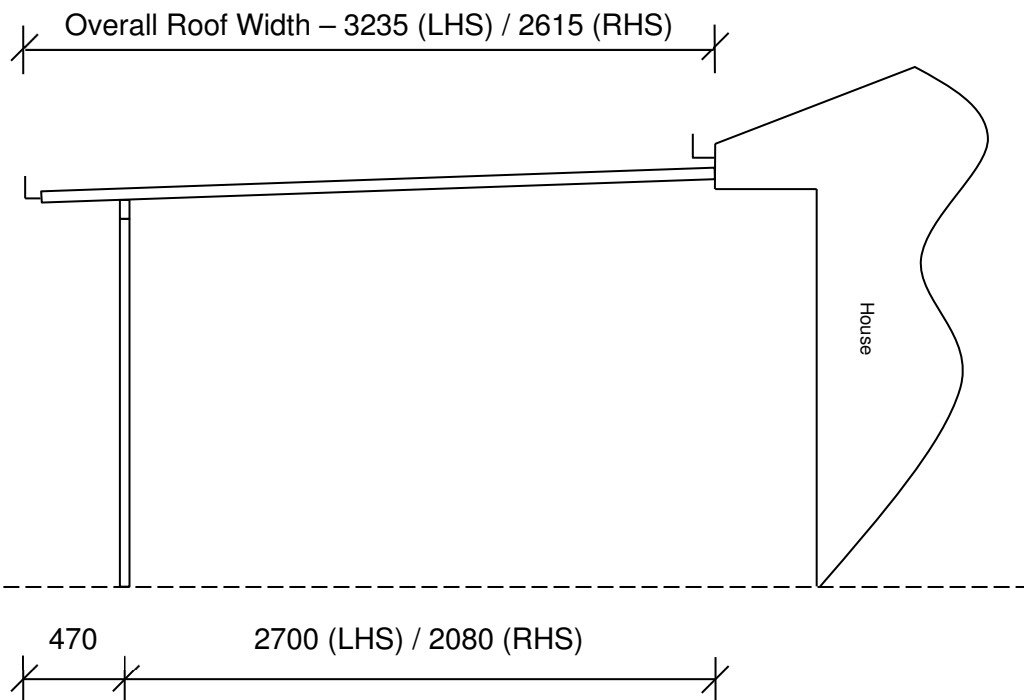

Side Elevation

Note: All heights are to the top of the roof and all measurements exclude posts and beams unless otherwise specified.