


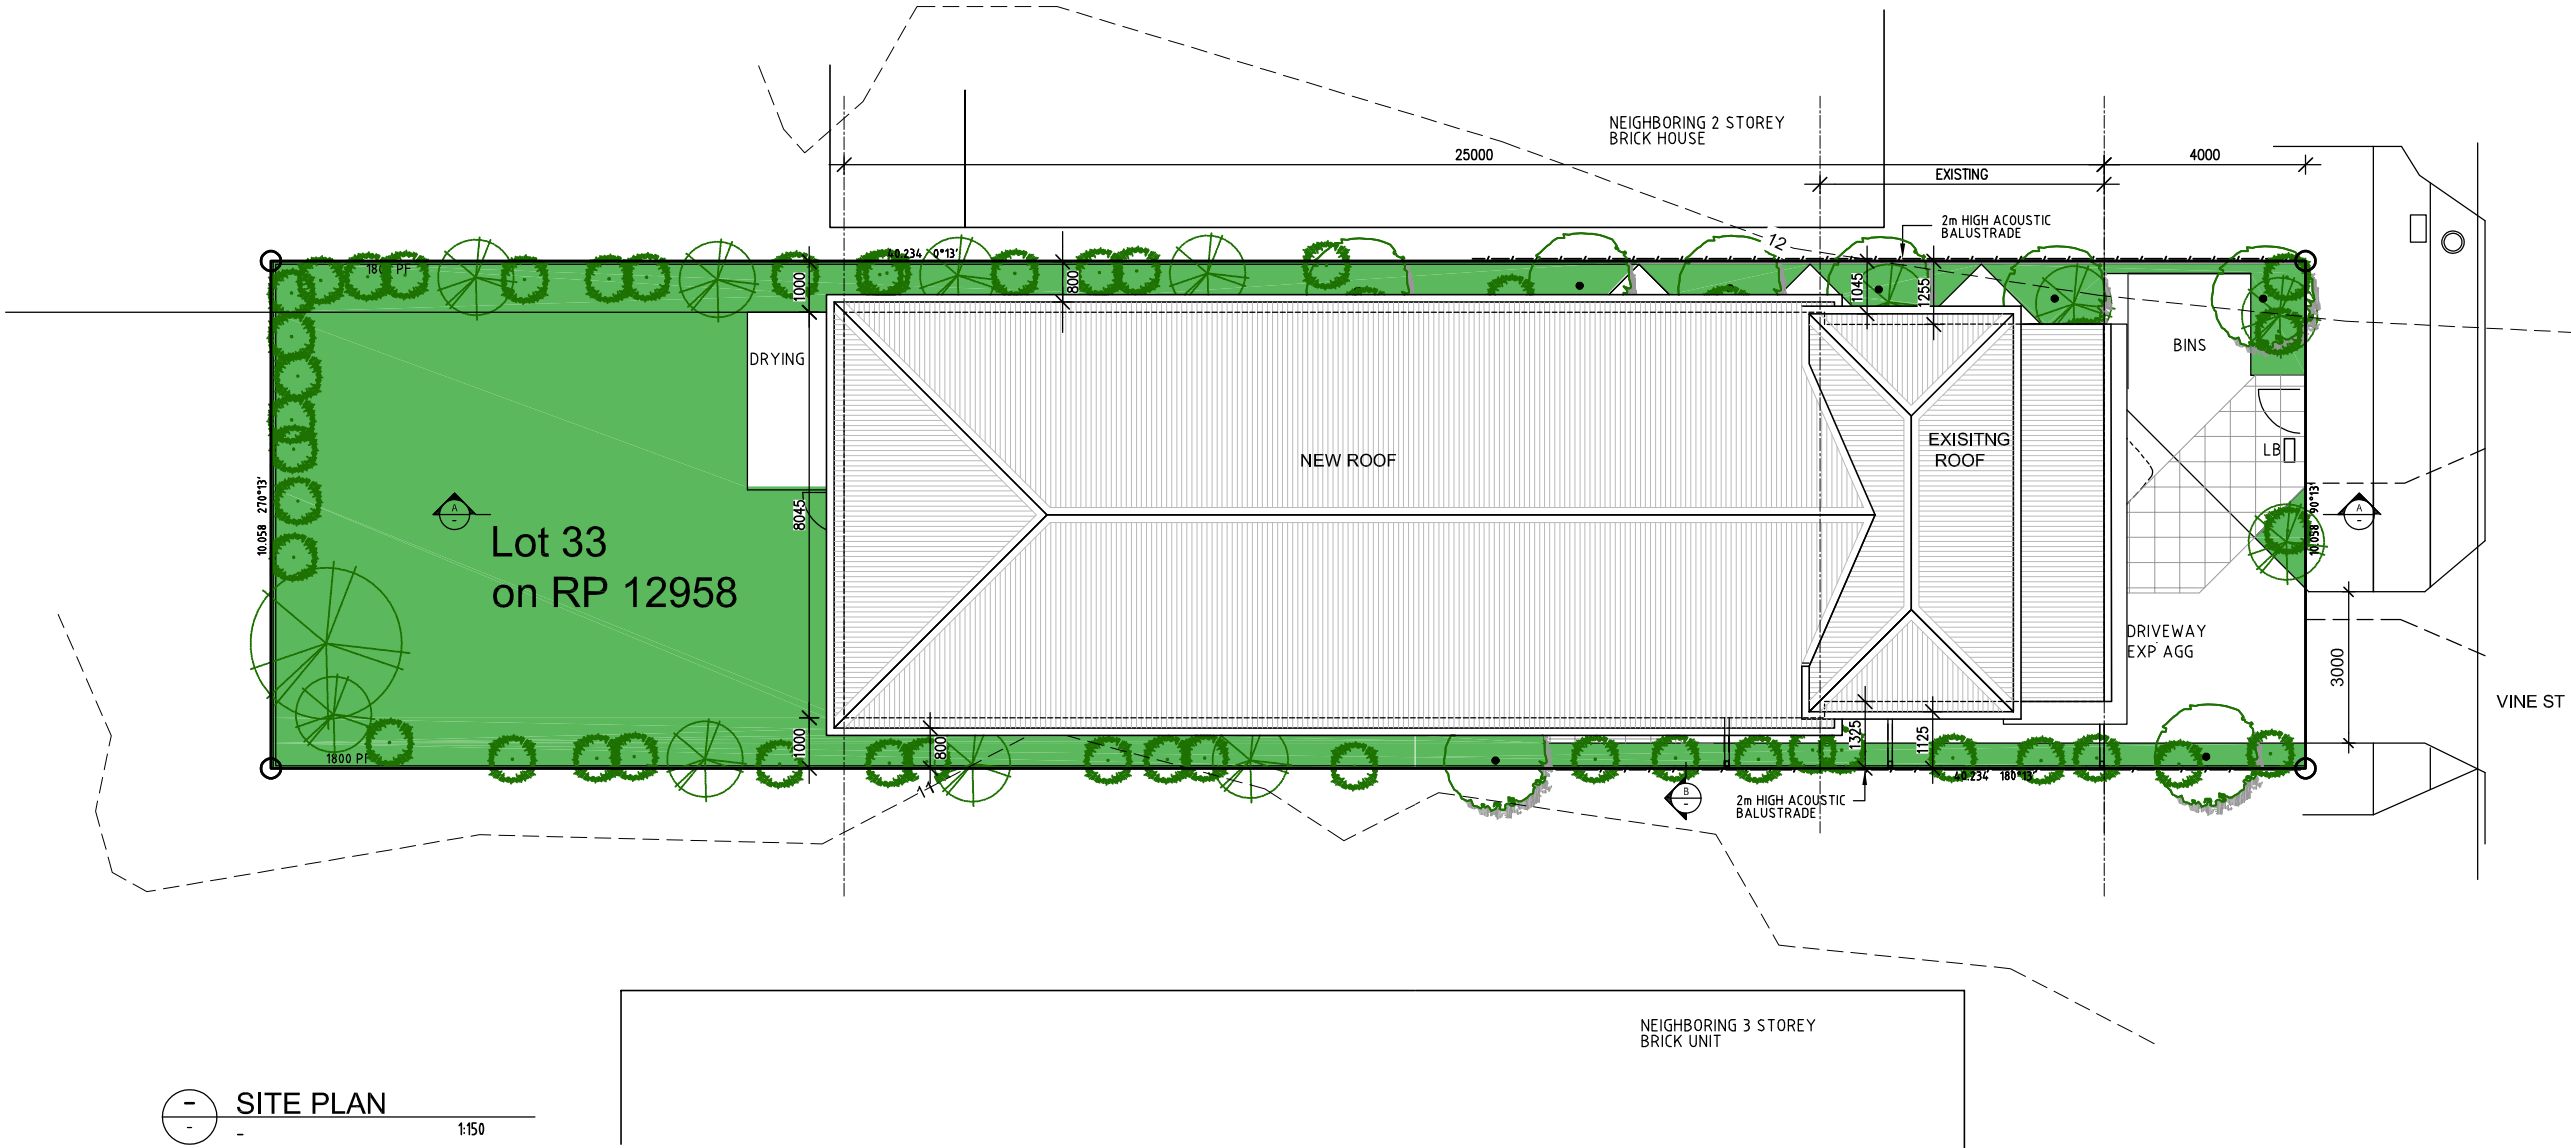

DEVELOPMENT DATA

SITE AREA	405m ²
SITE COVER	197m ² (48.6%)
FLOOR AREAS	
	PROPOSED
GROUND FLOOR	103m ²
UPPER FLOOR	197m ²
TOTAL	300m ² (internal)

ARCHITECTURAL DRAWINGS

A100	SITE PLAN
A110	EXISTING SITE PLAN
A111	EXISTING PLANS AND ELEVATIONS
A115	DEMOLITION PLANS AND ELEVATIONS
A200	PLANS (GROUND FLOOR / UPPER FLOOR PLAN)
A210	ROOF PLAN
A400	ELEVATIONS
A401	ELEVATIONS
A410	SECTIONS

HEES DESIGN
ARCHITECTS

PO BOX 6362, MITCHELTON,
Q4053
T : 07 33543999
F : 07 33542900
M : 0400424264
E : HENG.TING@HEES.COM.AU
ABN : 95483144208

COPYRIGHT ©

THESE DESIGNS, DRAWINGS AND SPECIFICATIONS ARE
COPYRIGHT © AND REMAIN THE PROPERTY OF HEES DESIGN
ARCHITECTS. THE WORK CANNOT BE REPRODUCED OR COPIED
IN WHOLE OR IN PART WITHOUT WRITTEN PERMISSION.

NOTES:
USE FIGURED DIMENSIONS IN PREFERENCE TO SCALED.
CHECK ALL DIMENSIONS ON SITE PRIOR TO COMMENCEMENT OF
OR FOR MANUFACTURING OR SETOUT. ALL WORKS SHALL
COMPLY WITH RELEVANT COUNCIL REQUIREMENTS, LOCAL
BUILDING REGULATIONS AND STANDARDS.

CLIENT'S APPROVAL

SIGNATURE DATE

DRAWING TITLE

SITE PLAN

CLIENT

-

PROJECT TITLE

RESIDENTIAL DEVELOPMENT

PROJECT LOCATION

20 VINE STREET STONES
CORNER Q4120

SCALE 1:150(A3)

DATE 23.3.2026

DRAWN LB


JOB NO.

DWG NO.



REV

A100

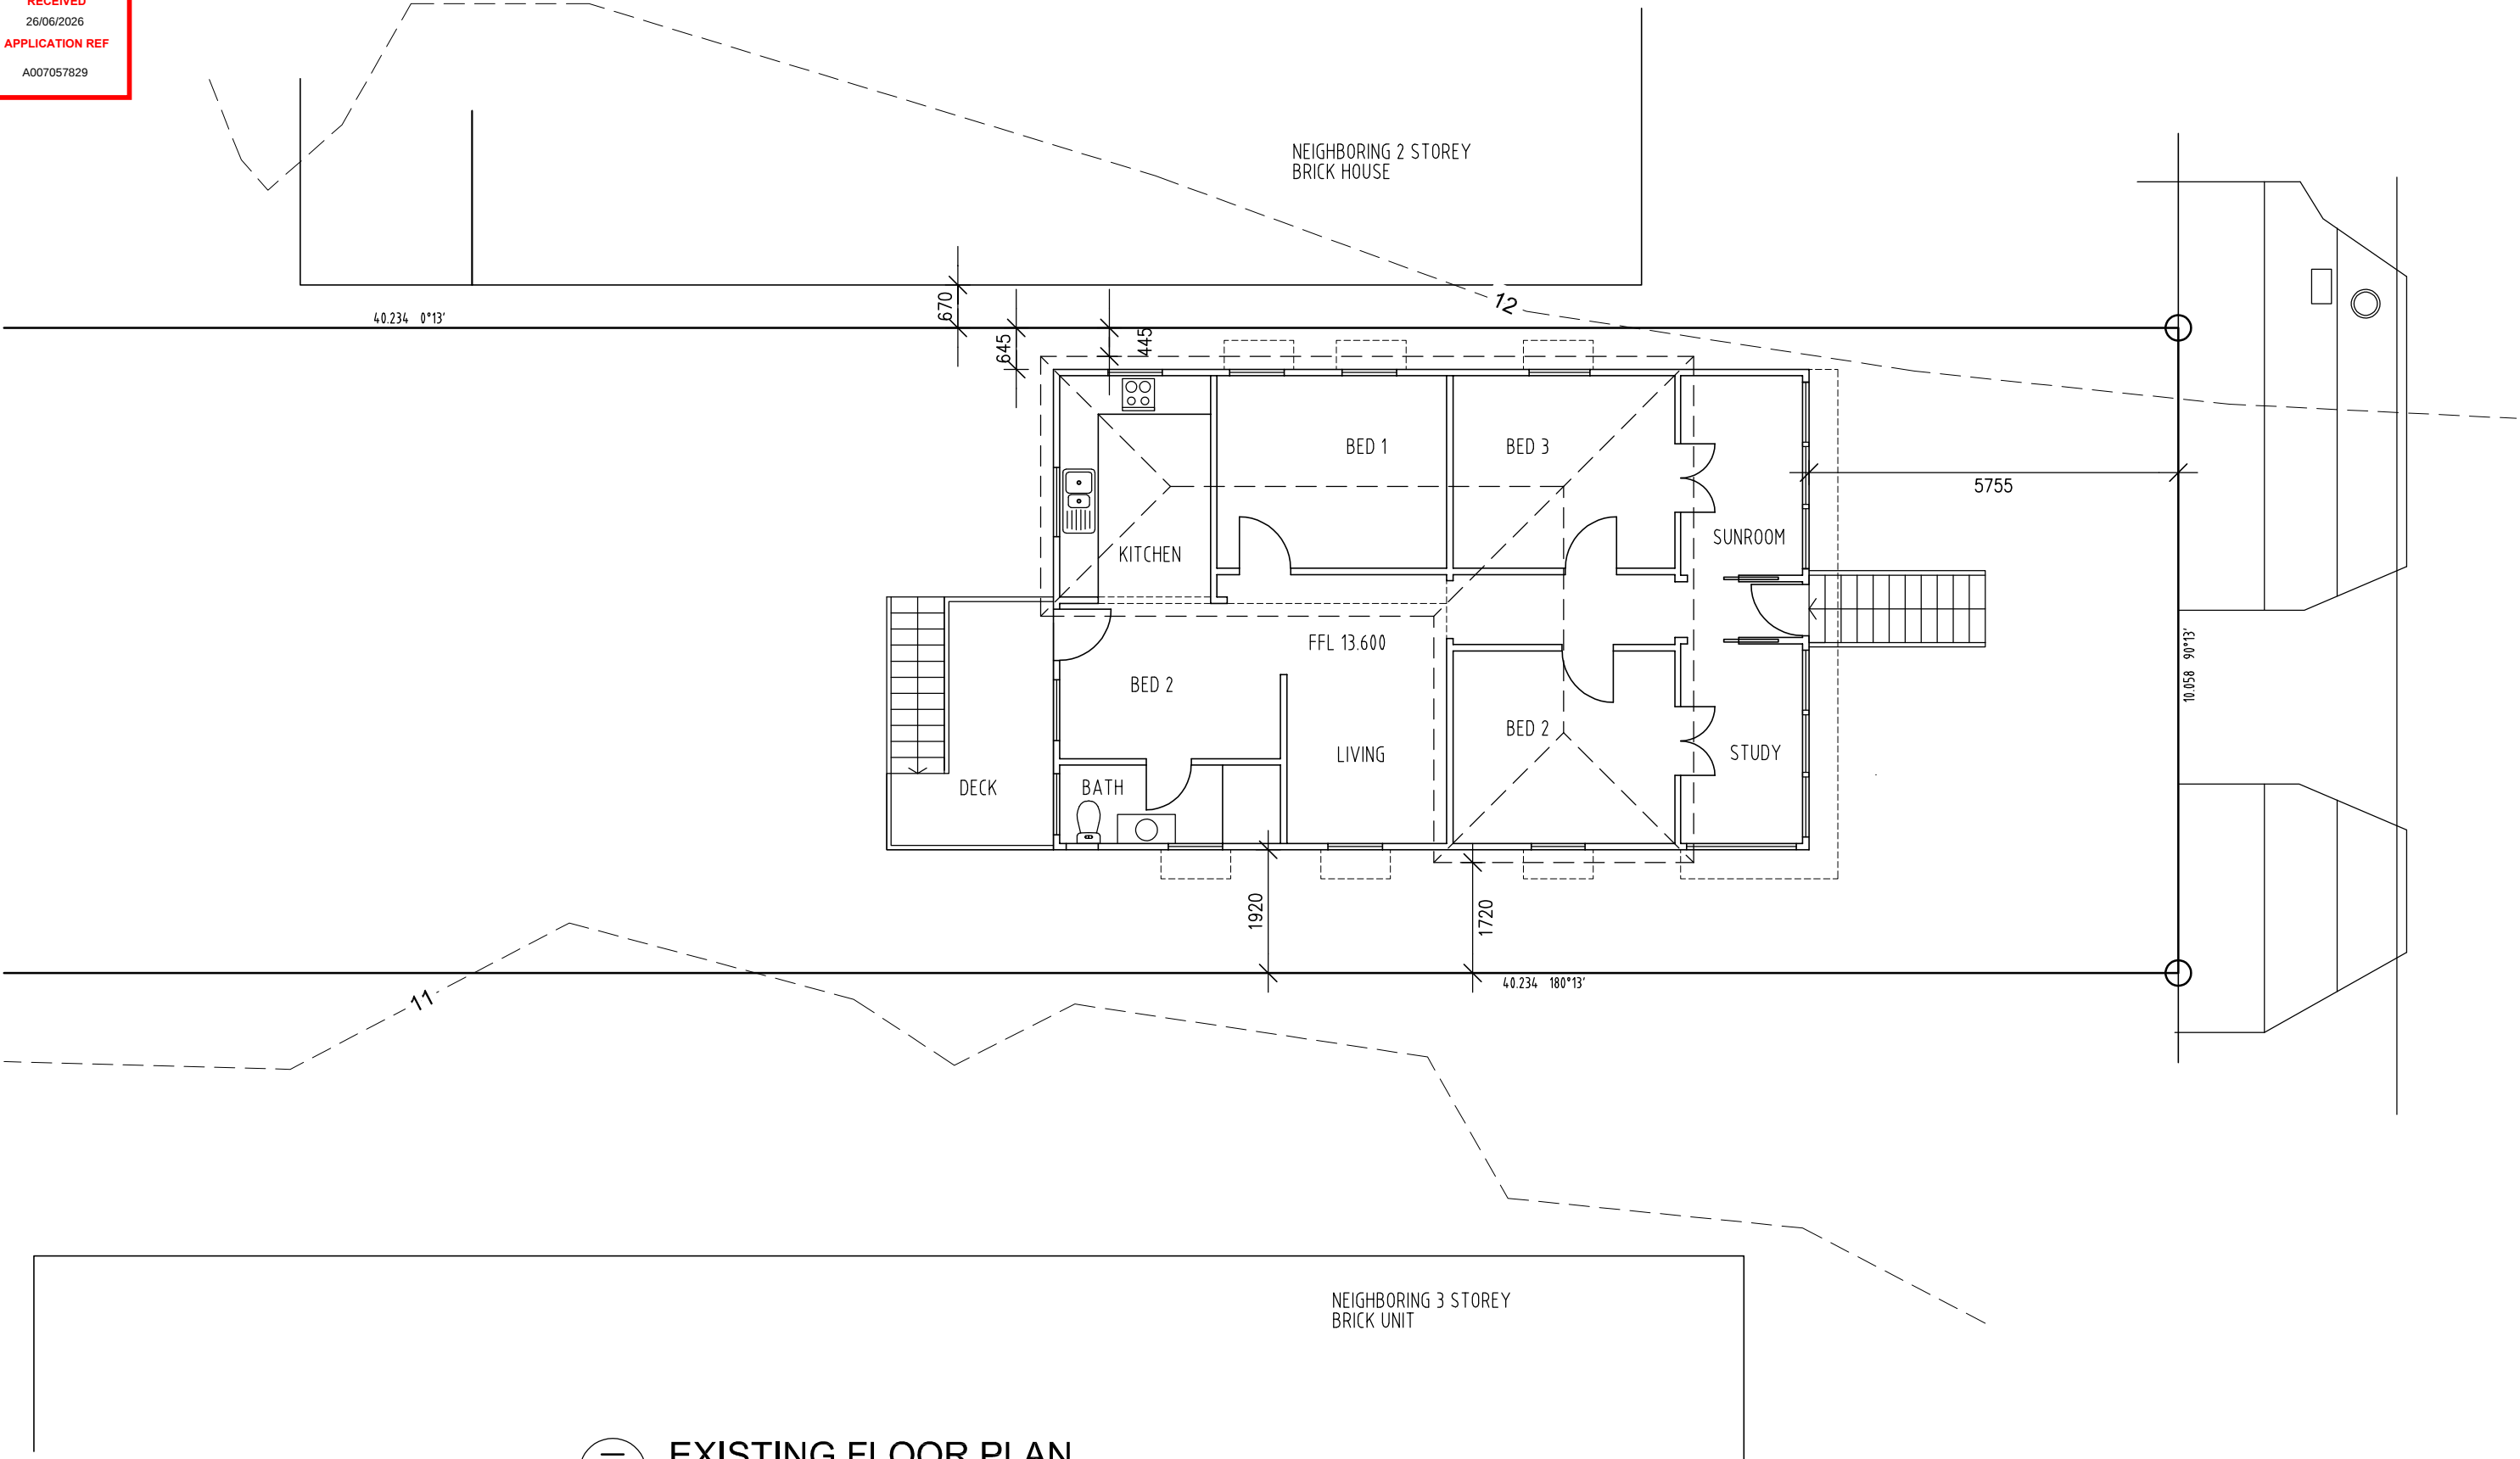

—

—

EXISTING FLOOR PLAN

1:150

REVISION	BY	DATE	DESCRIPTION

HEES DESIGN
ARCHITECTS

PO BOX 6362, MITCHELTON,
Q4053
T : 07 33543999
F : 07 33542900
M : 0400424264
E : HENG.TING@HEES.COM.AU
ABN : 95483144208

COPYRIGHT ©

THESE DESIGNS, DRAWINGS AND SPECIFICATIONS ARE
COPYRIGHT © AND REMAINS THE PROPERTY OF HEES DESIGN
ARCHITECTS. THE WORK CANNOT BE REPRODUCED OR COPIED
IN WHOLE OR IN PART WITHOUT WRITTEN PERMISSION.

NOTES:
USE FIGURED DIMENSIONS IN PREFERENCE TO SCALED.
CHECK ALL DIMENSIONS ON SITE PRIOR TO COMMENCEMENT OF
OR FOR MANUFACTURING OR SETOUT. ALL WORKS SHALL
COMPLY WITH RELEVANT COUNCIL REQUIREMENTS, LOCAL
BUILDING REGULATIONS AND STANDARDS.

CLIENT'S APPROVAL

SIGNATUREDATE

DRAWING TITLE
EXISTING FLOOR PLAN

CLIENT
—


PROJECT TITLE
RESIDENTIAL DEVELOPMENT

PROJECT LOCATION
20 VINE STREET STONES
CORNER Q4120


SCALE 1:150
DATE 23.3.2026
DRAWN LB
JOB NO.
DWG NO.

A110




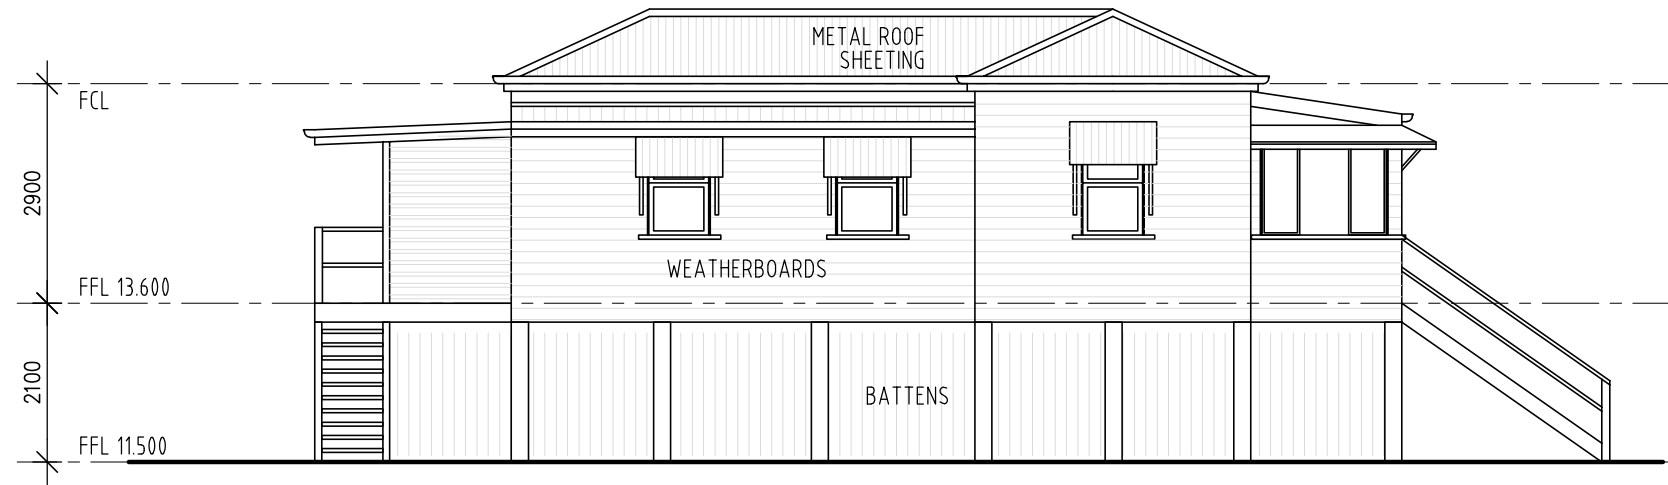


EXISTING WEST ELEVATION
1:100

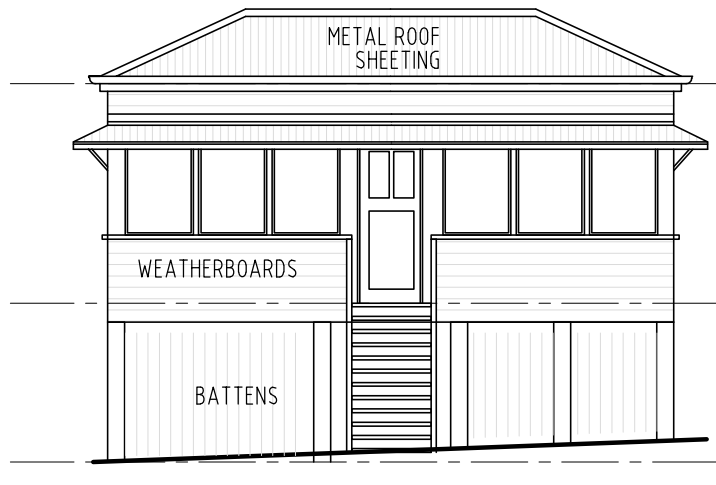


EXISTING SOUTH ELEVATION
1:100

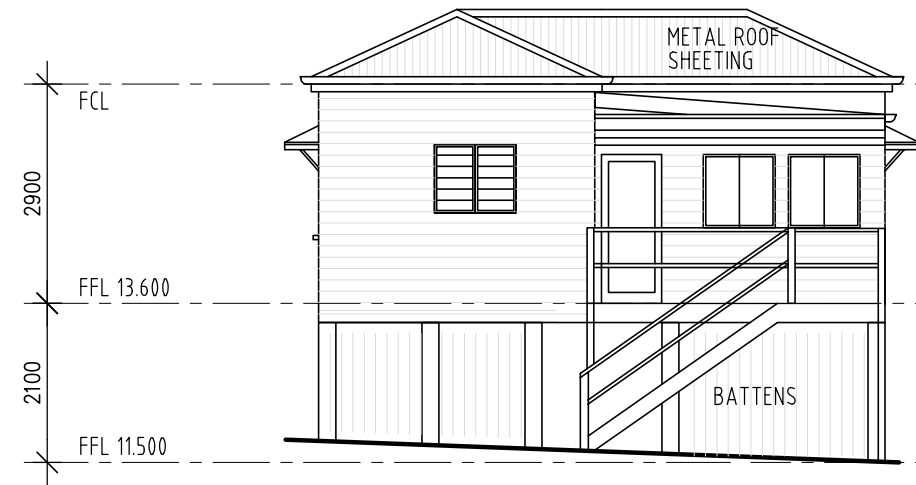


EXISTING NORTH ELEVATION
1:100

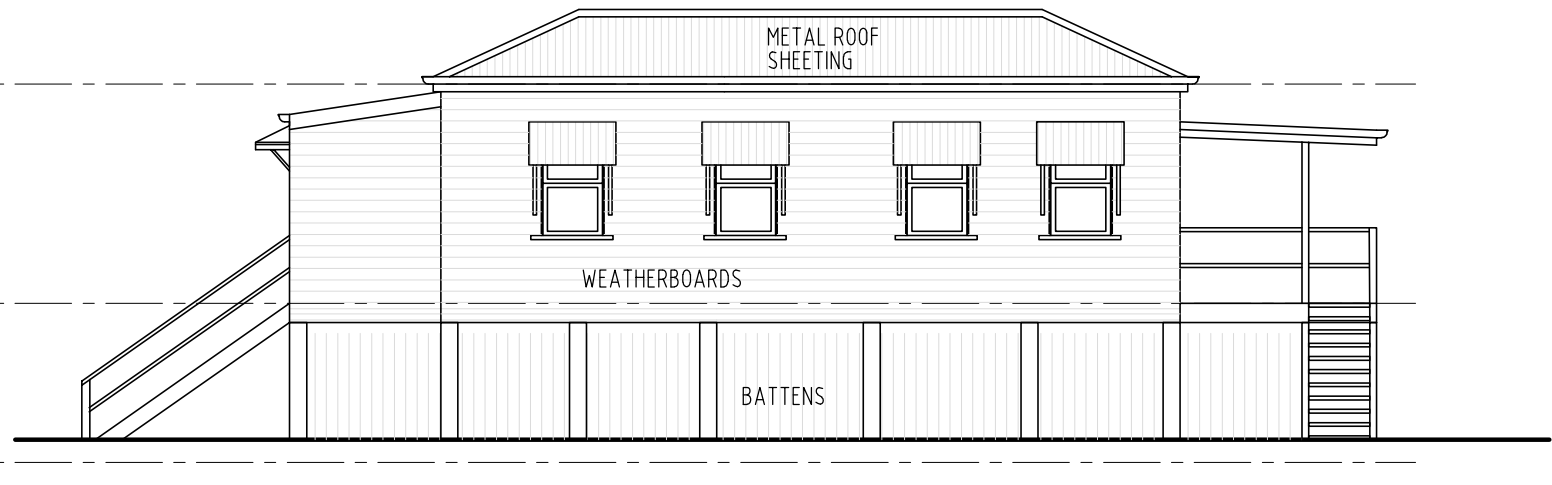

EXISTING EAST ELEVATION
1:100

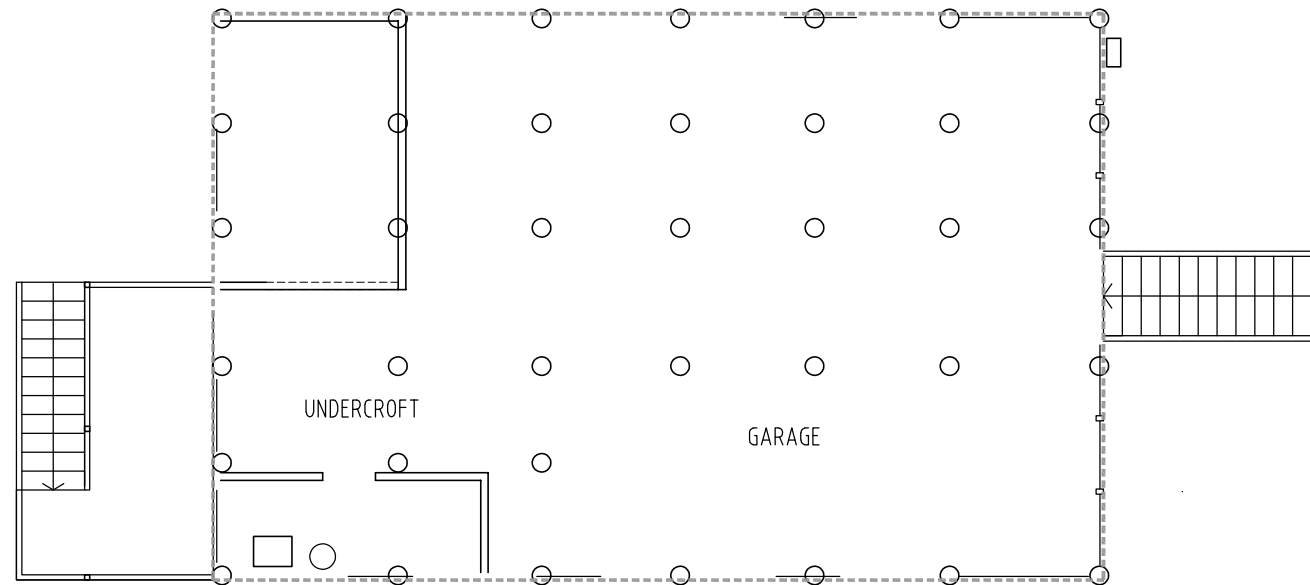

EXISTING UNDERCROFT PLAN
1:100

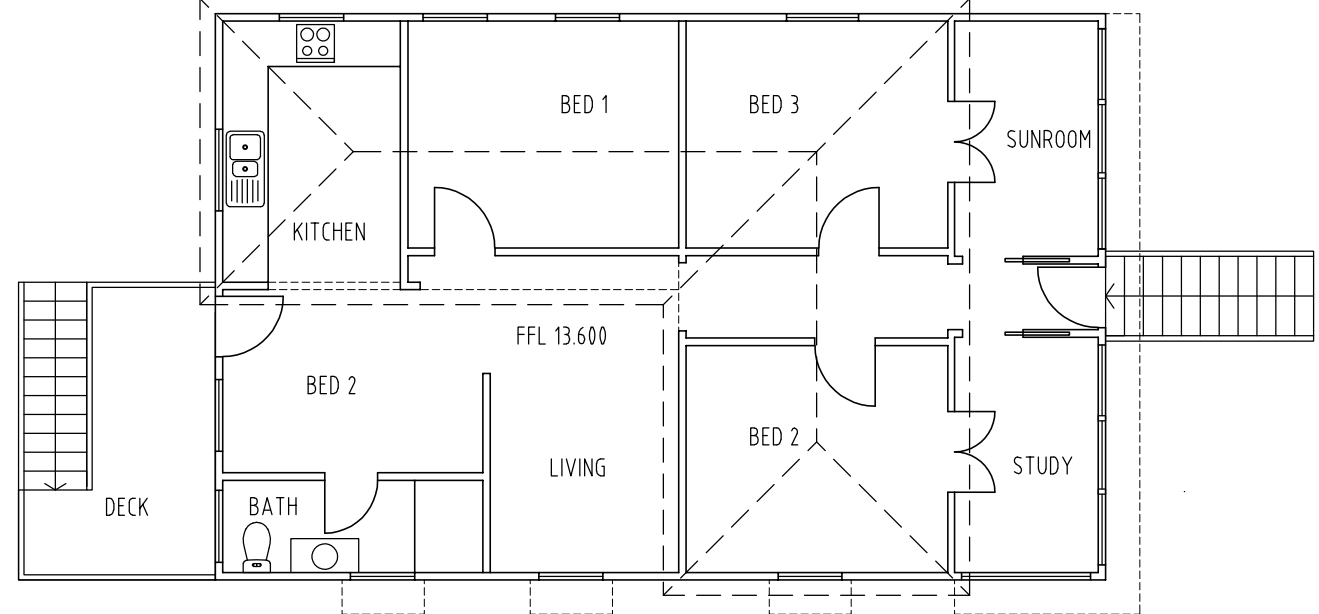

EXISTING PLAN
1:100

REVISION	BY	DATE	DESCRIPTION

HEES DESIGN
ARCHITECTS

PO BOX 6362, MITCHELTON,
Q4053
T : 07 33543999
F : 07 33542900
M : 0400424264
E : HENG.TING@HEES.COM.AU
ABN : 95483144208

COPYRIGHT ©

THESE DESIGNS, DRAWINGS AND SPECIFICATIONS ARE
COPYRIGHT © AND REMAIN THE PROPERTY OF HEES DESIGN
ARCHITECTS. THE WORK CANNOT BE REPRODUCED OR COPIED
IN WHOLE OR IN PART WITHOUT WRITTEN PERMISSION.

NOTES:
USE FIGURED DIMENSIONS IN PREFERENCE TO SCALED.
CHECK ALL DIMENSIONS ON SITE PRIOR TO COMMENCEMENT OF
OR FOR MANUFACTURING OR SETOUT. ALL WORKS SHALL
COMPLY WITH RELEVANT COUNCIL REQUIREMENTS, LOCAL
BUILDING REGULATIONS AND STANDARDS.

CLIENT'S APPROVAL

SIGNATURE DATE

DRAWING TITLE

EXISTING PLANS and
ELEVATIONS

CLIENT

-

PROJECT TITLE

RESIDENTIAL DEVELOPMENT

PROJECT LOCATION

20 VINE STREET STONES
CORNER Q4120

SCALE 1:100

DATE 23.3.2026





DRAWN LB

JOB NO.

DWG NO.

A111



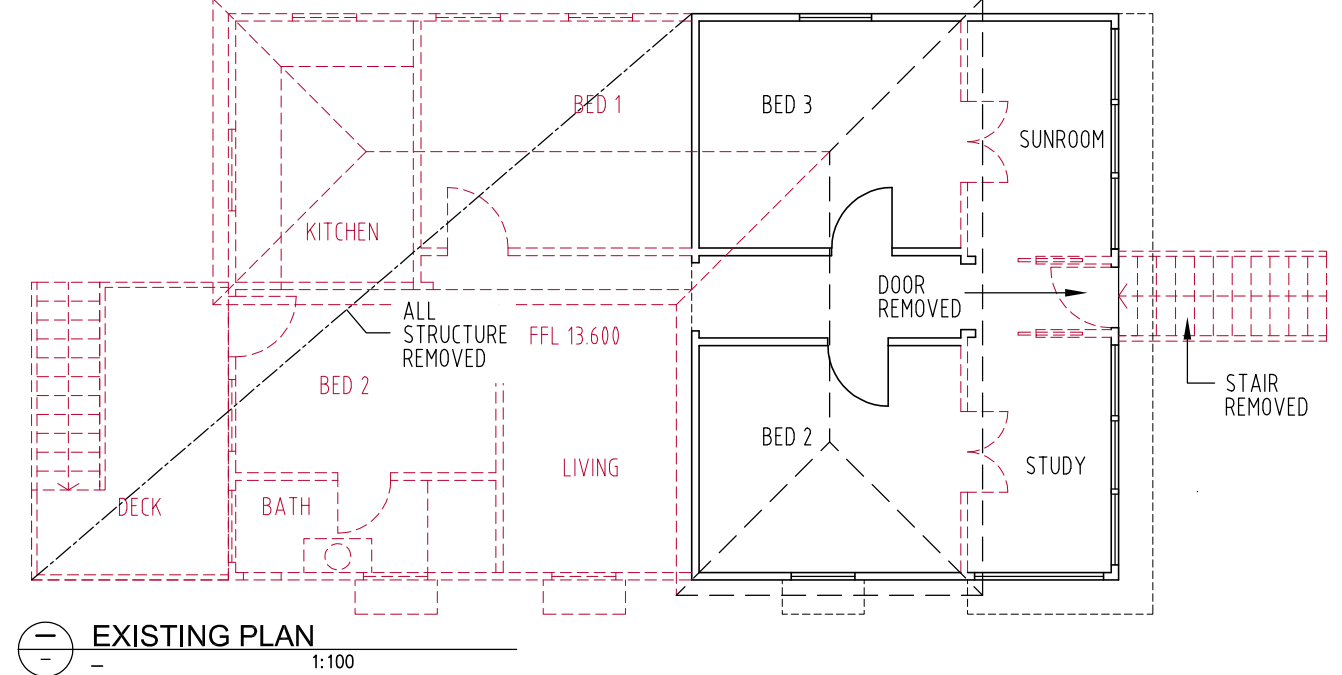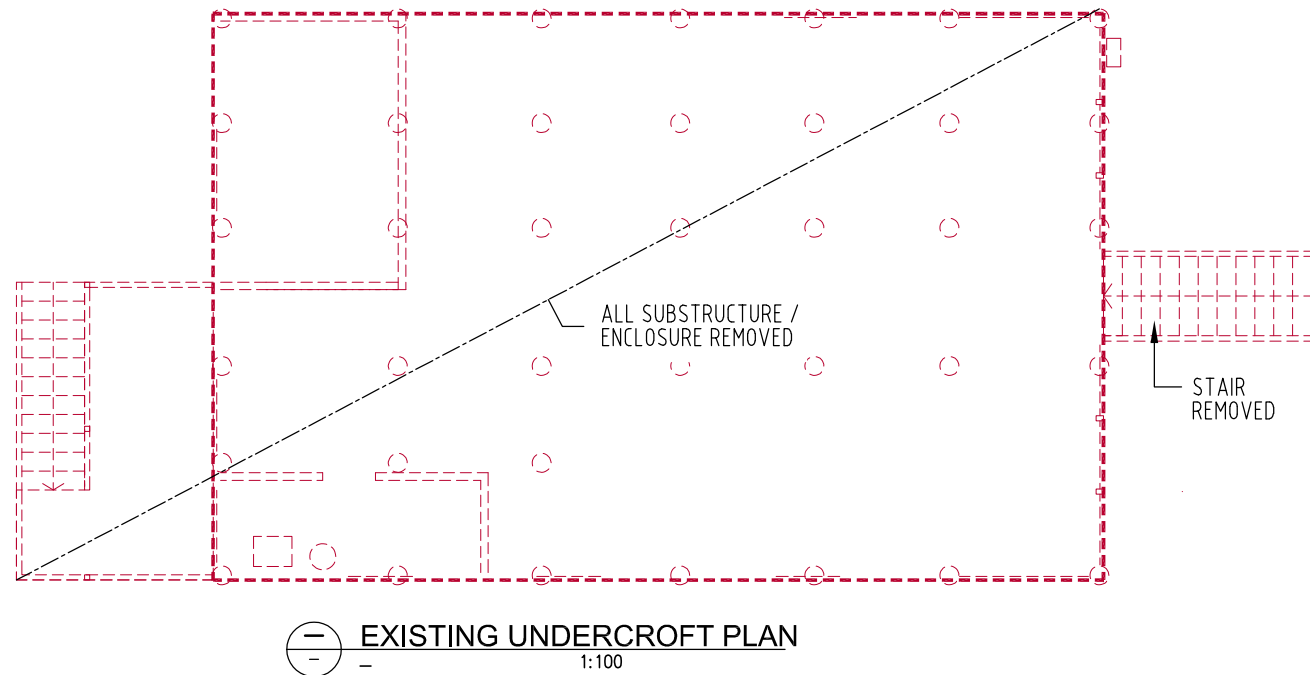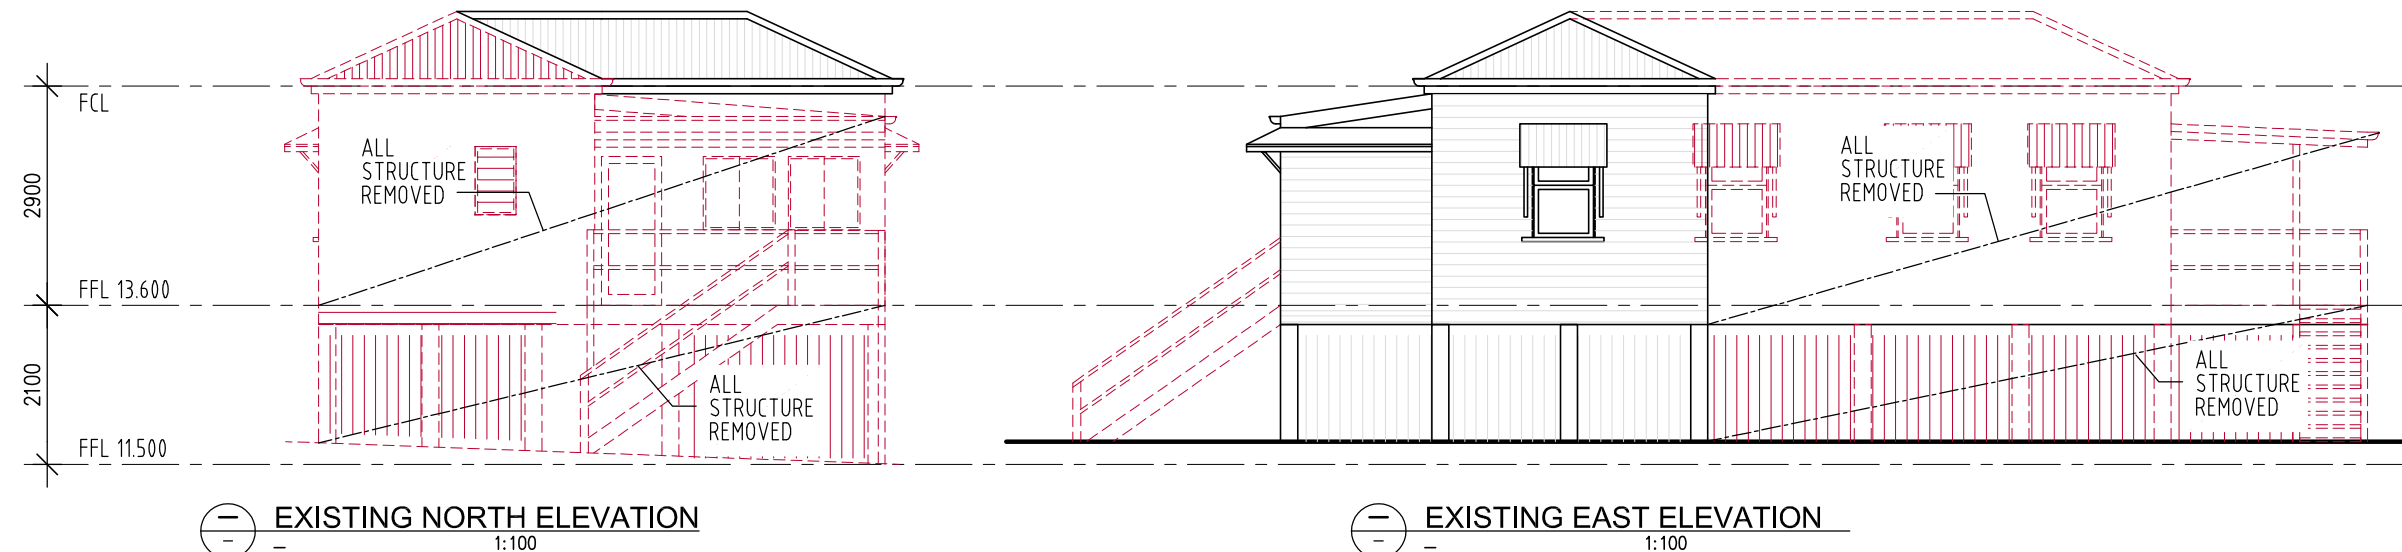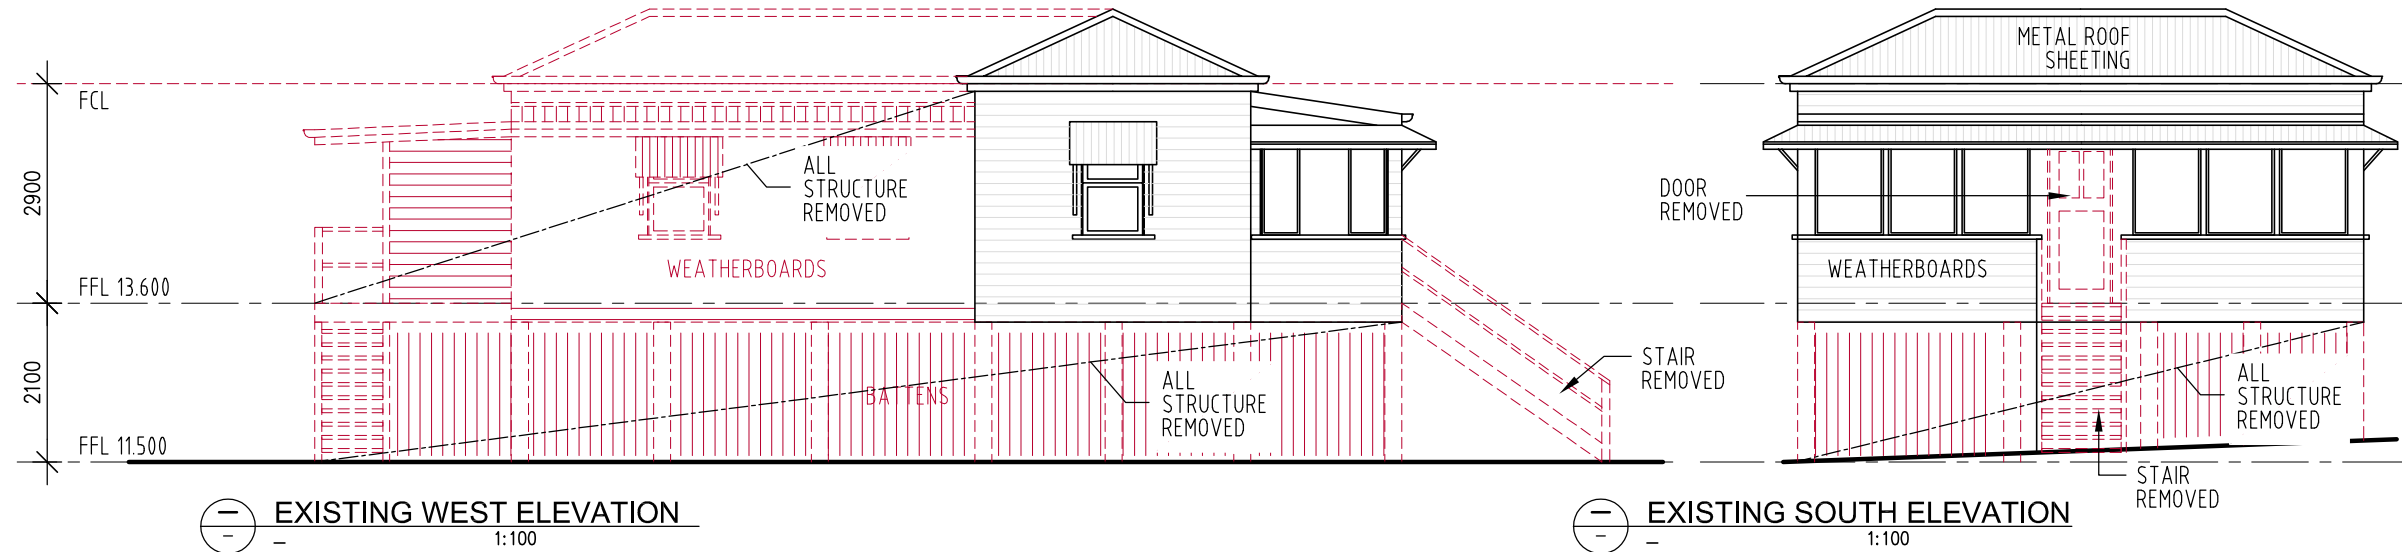

REVISION	BY	DATE	DESCRIPTION

HEES DESIGN
ARCHITECTS

PO BOX 6362, MITCHELTON,
Q4053
T : 07 33543999
F : 07 33542900
M : 0400424264
E : HENG.TING@HEES.COM.AU
ABN : 95483144208

COPYRIGHT ©

THESE DESIGNS, DRAWINGS AND SPECIFICATIONS ARE
COPYRIGHT © AND REMAIN THE PROPERTY OF HEES DESIGN
ARCHITECTS. THE WORK CANNOT BE REPRODUCED OR COPIED
IN WHOLE OR IN PART WITHOUT WRITTEN PERMISSION.
NOTES:
USE FIGURED DIMENSIONS IN PREFERENCE TO SCALED.
CHECK ALL DIMENSIONS ON SITE PRIOR TO COMMENCEMENT OF
OR FOR MANUFACTURING OR SETOUT. ALL WORKS SHALL
COMPLY WITH RELEVANT COUNCIL REQUIREMENTS, LOCAL
BUILDING REGULATIONS AND STANDARDS.

CLIENT'S APPROVAL

SIGNATURE DATE

DRAWING TITLE

DEMOLITION PLANS
and ELEVATIONS

CLIENT

-

PROJECT TITLE

RESIDENTIAL DEVELOPMENT

PROJECT LOCATION

20 VINE STREET STONES
CORNER Q4120

SCALE 1:100

DATE 23.3.2026



DRAWN LB


JOB NO.

DWG NO.

A115



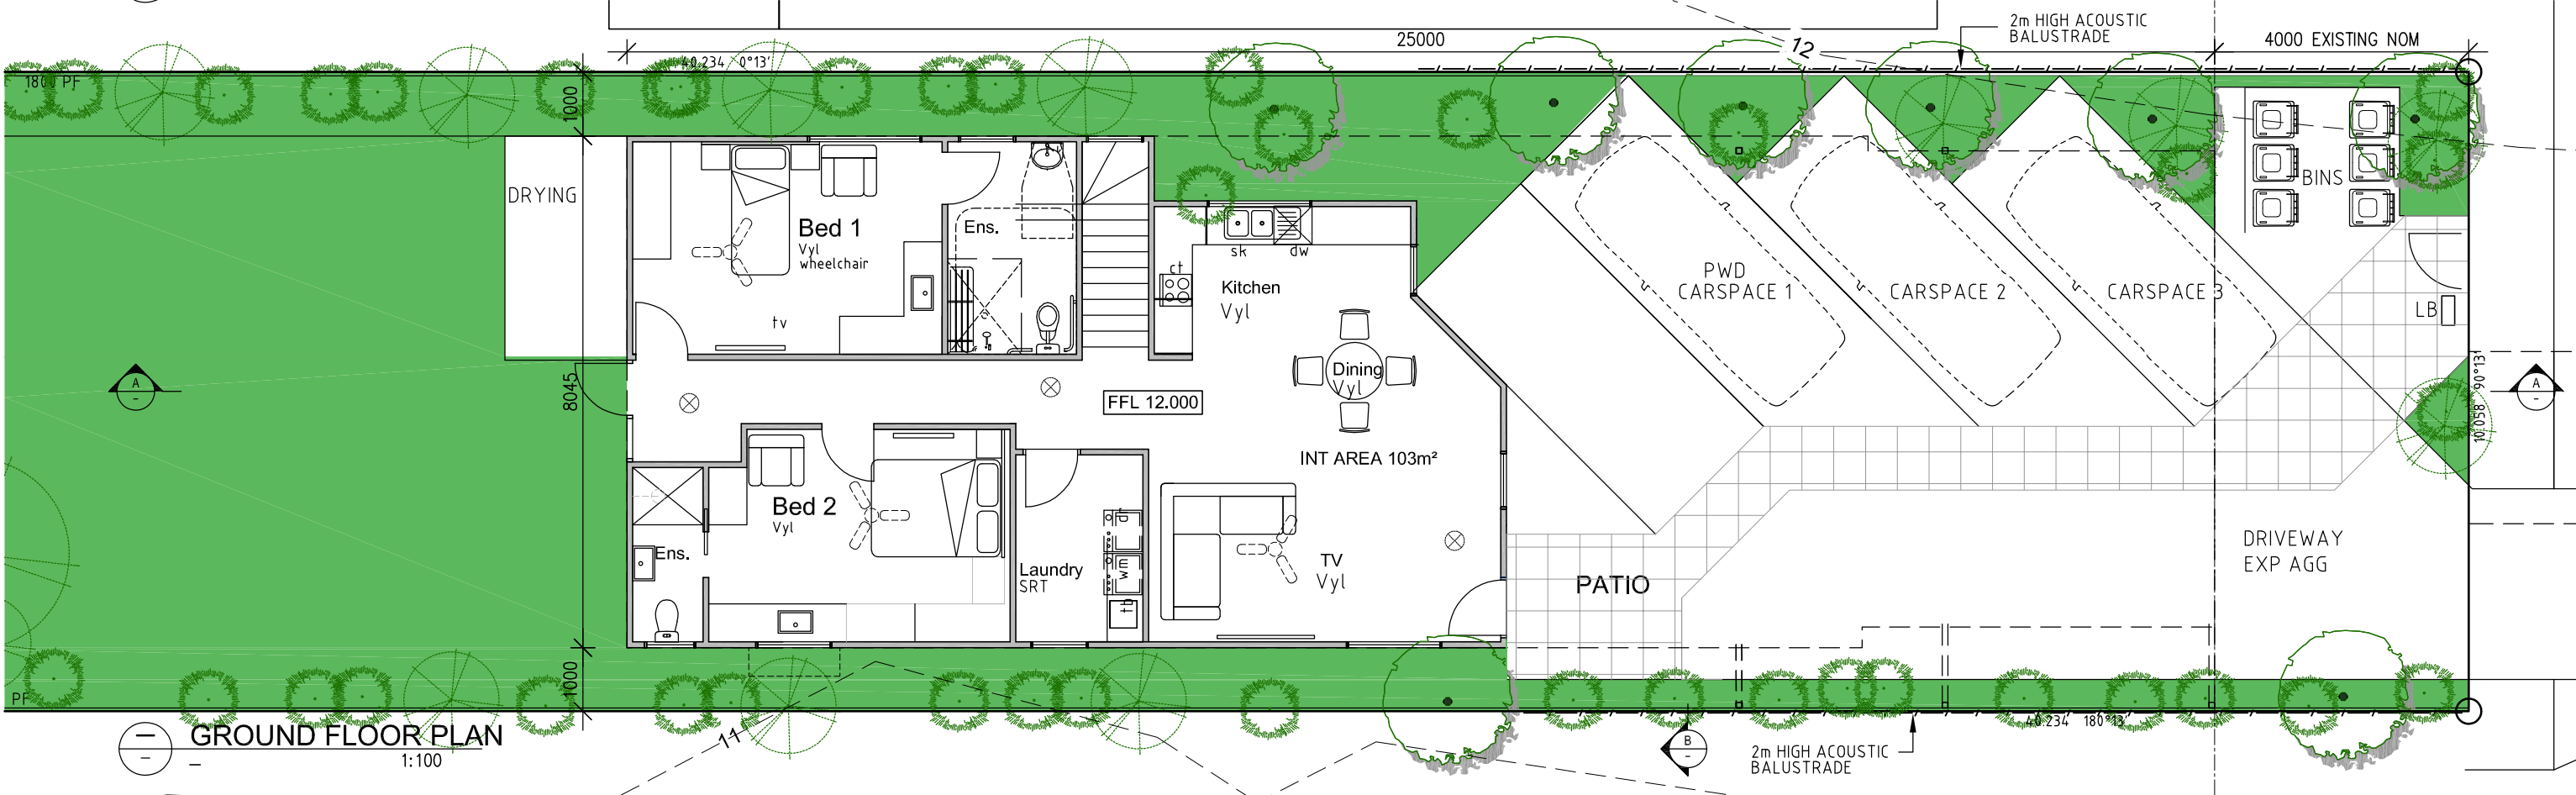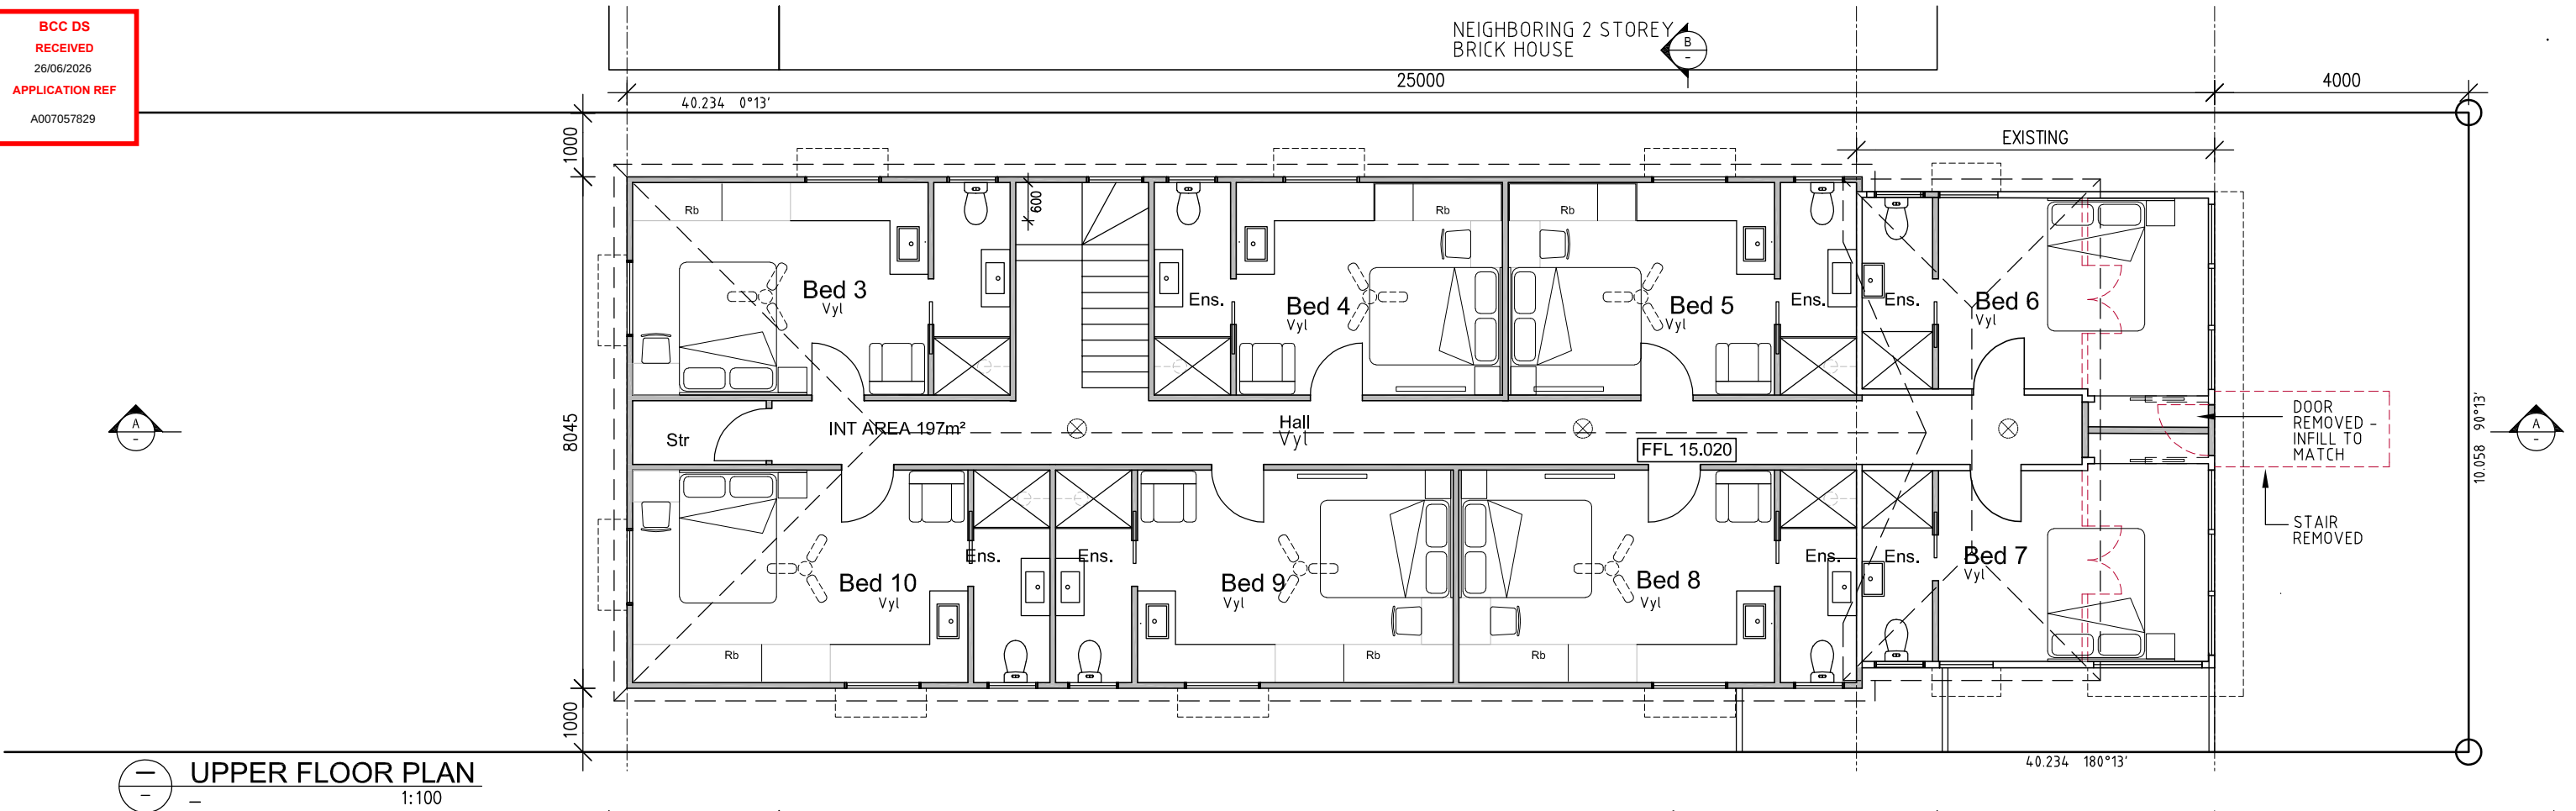

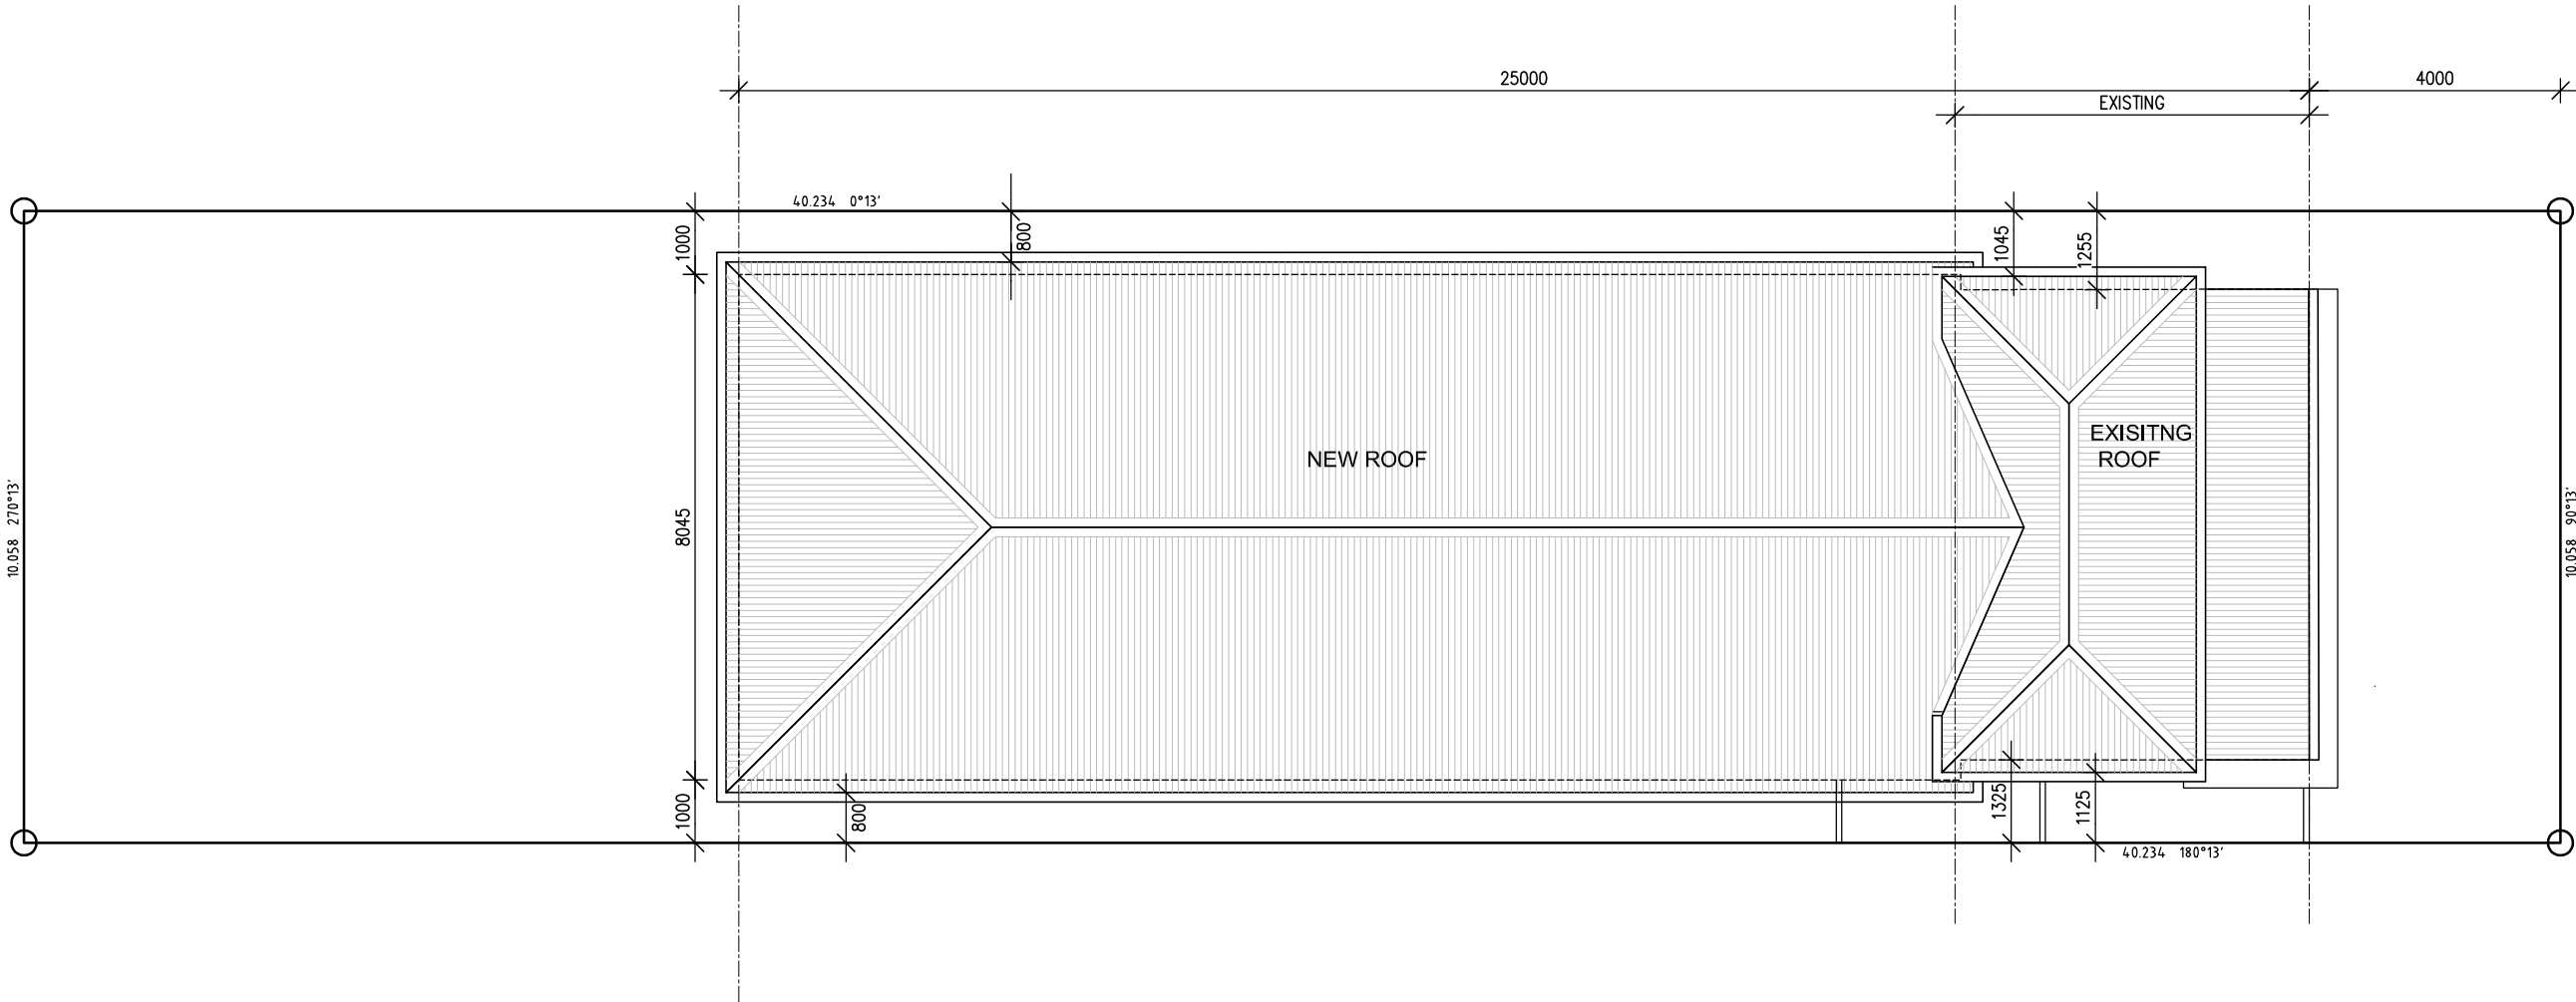

—

—

ROOF PLAN

1:120

REVISION	BY	DATE	DESCRIPTION

HEES DESIGN
ARCHITECTS

PO BOX 6362, MITCHELTON,
Q4053
T : 07 33543999
F : 07 33542900
M : 0400424264
E : HENG.TING@HEES.COM.AU
ABN : 95483144208

COPYRIGHT ©

THESE DESIGNS, DRAWINGS AND SPECIFICATIONS ARE
COPYRIGHT © AND REMAINS THE PROPERTY OF HEES DESIGN
ARCHITECTS. THE WORK CANNOT BE REPRODUCED OR COPIED
IN WHOLE OR IN PART WITHOUT WRITTEN PERMISSION.

NOTES:
USE FIGURED DIMENSIONS IN PREFERENCE TO SCALED.
CHECK ALL DIMENSIONS ON SITE PRIOR TO COMMENCEMENT OF
OR FOR MANUFACTURING OR SETOUT. ALL WORKS SHALL
COMPLY WITH RELEVANT COUNCIL REQUIREMENTS, LOCAL
BUILDING REGULATIONS AND STANDARDS.

CLIENT'S APPROVAL

SIGNATUREDATE

DRAWING TITLE

ROOF
PLAN

CLIENT

—



PROJECT TITLE
RESIDENTIAL DEVELOPMENT

PROJECT LOCATION
20 VINE STREET STONES
CORNER Q4120

SCALE 1:120(A3)
DATE 23.3.2026
DRAWN LB
JOB NO.
DWG NO.

A210



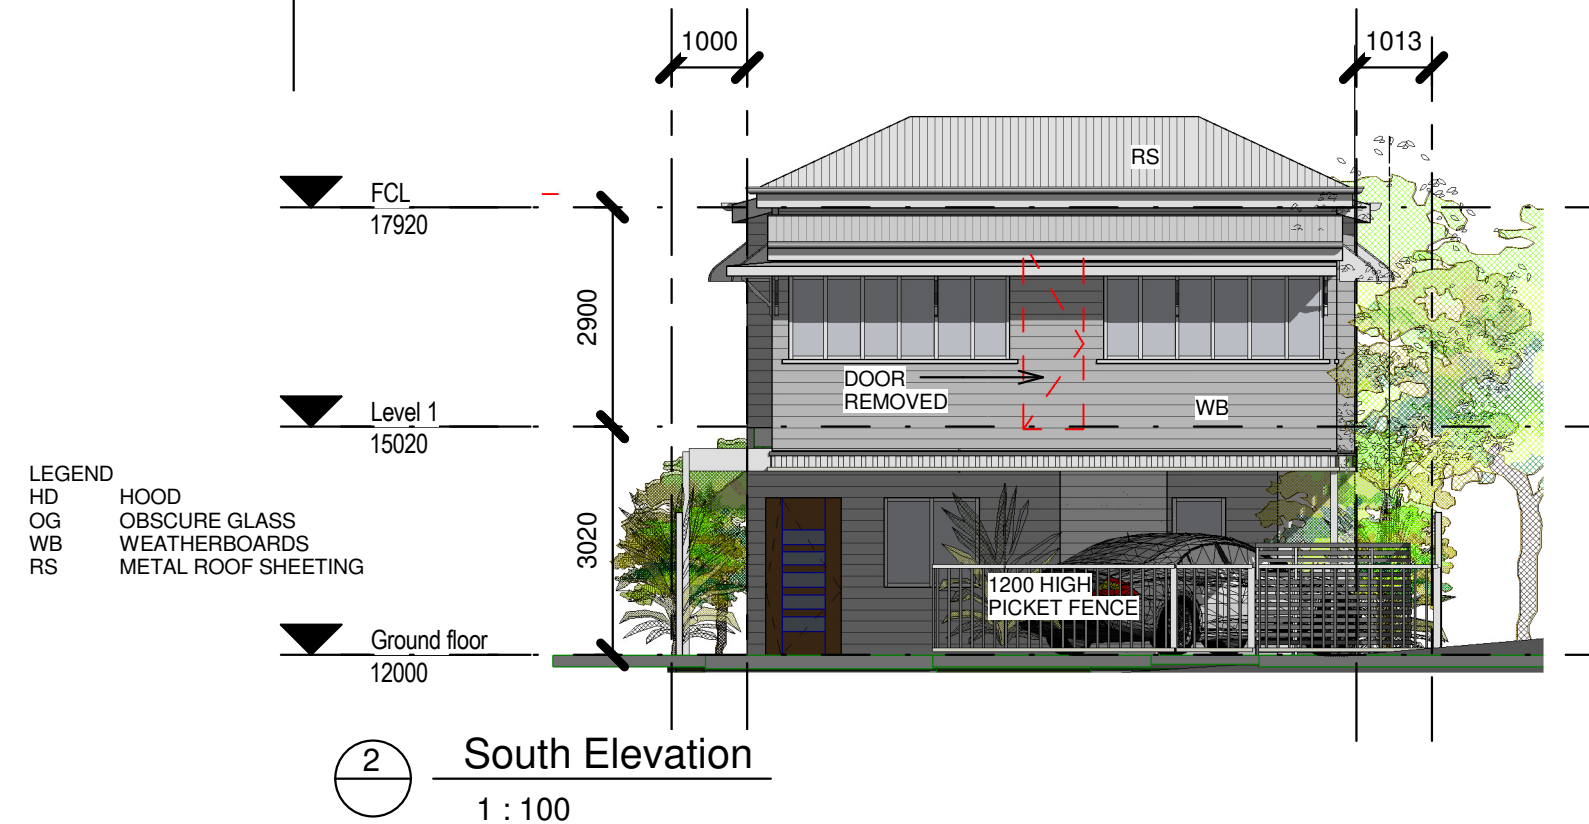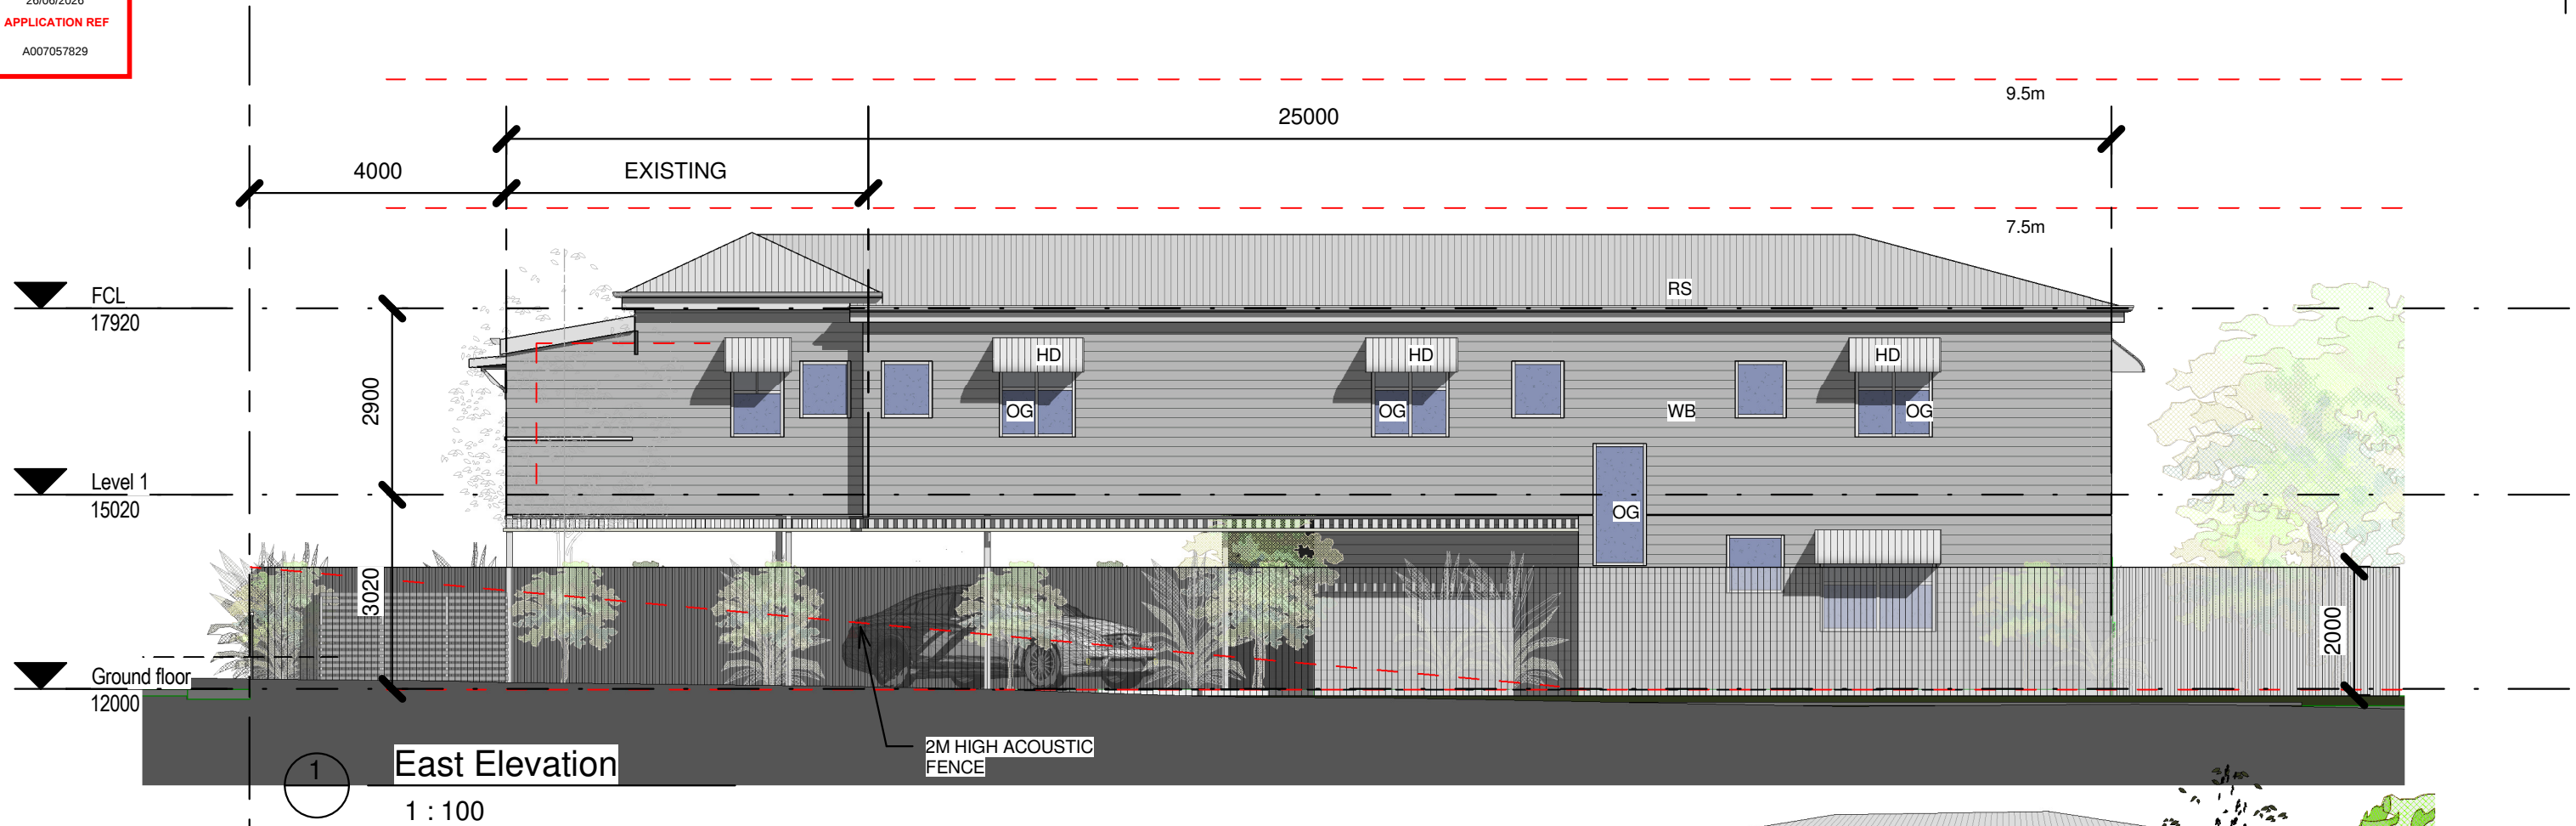

REVISION	BY	DATE	DESCRIPTION
Rev		Date	Details

HEES DESIGN
ARCHITECTS

PO BOX 6362,
MITCHETON, Q4053
T : 07 33543999
F : 07 33542900
M : 0400424264
E : HENGLING@HEES.COM.AU
ABN : 95483144208

COPYRIGHT ©

THESE DESIGNS, DRAWINGS, AND SPECIFICATIONS ARE
COPYRIGHT © AND REMAINS THE PROPERTY OF HEES DESIGN
ARCHITECTS. THE WORK CANNOT BE REPRODUCED OR
COPIED IN WHOLE OR IN PART WITHOUT WRITTEN PERMISSION.
NOTES:
USE FIGURED DIMENSIONS IN PREFERENCE TO SCALED.
CHECK ALL DIMENSIONS ON SITE PRIOR TO COMMENCEMENT
OF OR FOR MANUFACTURING OR SETOUT. ALL WORKS SHALL
COMPLY WITH RELEVANT COUNCIL REQUIREMENTS, LOCAL
BUILDING REGULATIONS AND STANDARDS.

CLIENT'S APPROVAL

SIGNATURE DATE

DRAWING TITLE
ELEVATIONS

CLIENT

-


PROJECT TITLE
RESIDENTIAL DEVELOPMENT

PROJECT LOCATION
20 VINE STREET STONES CORNER
Q4120


SCALE 1 : 100
DATE 22.4.2026
DRAWN LB
JOB NO. REV
DWG NO. A400

Original Sheet Size A3 - 297 x 420mm

4/23/2026 6:08:59 AM

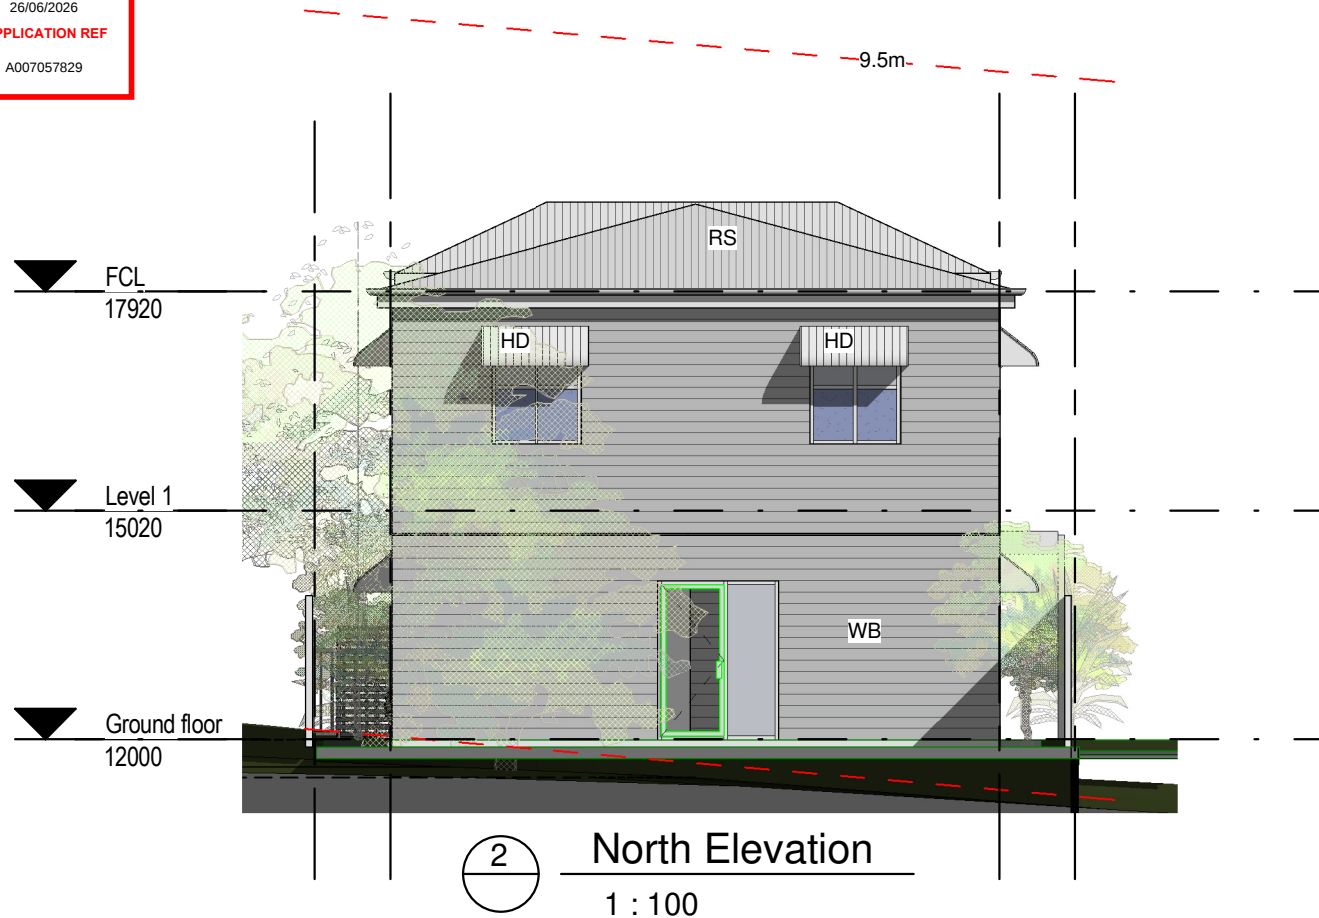

LEGEND
BL PALING BALUSTRADE
PF PALING FENCE
HD HOOD
OG OBSCURE GLASS
WB WEATHERBOARDS
RS METAL ROOF SHEETING

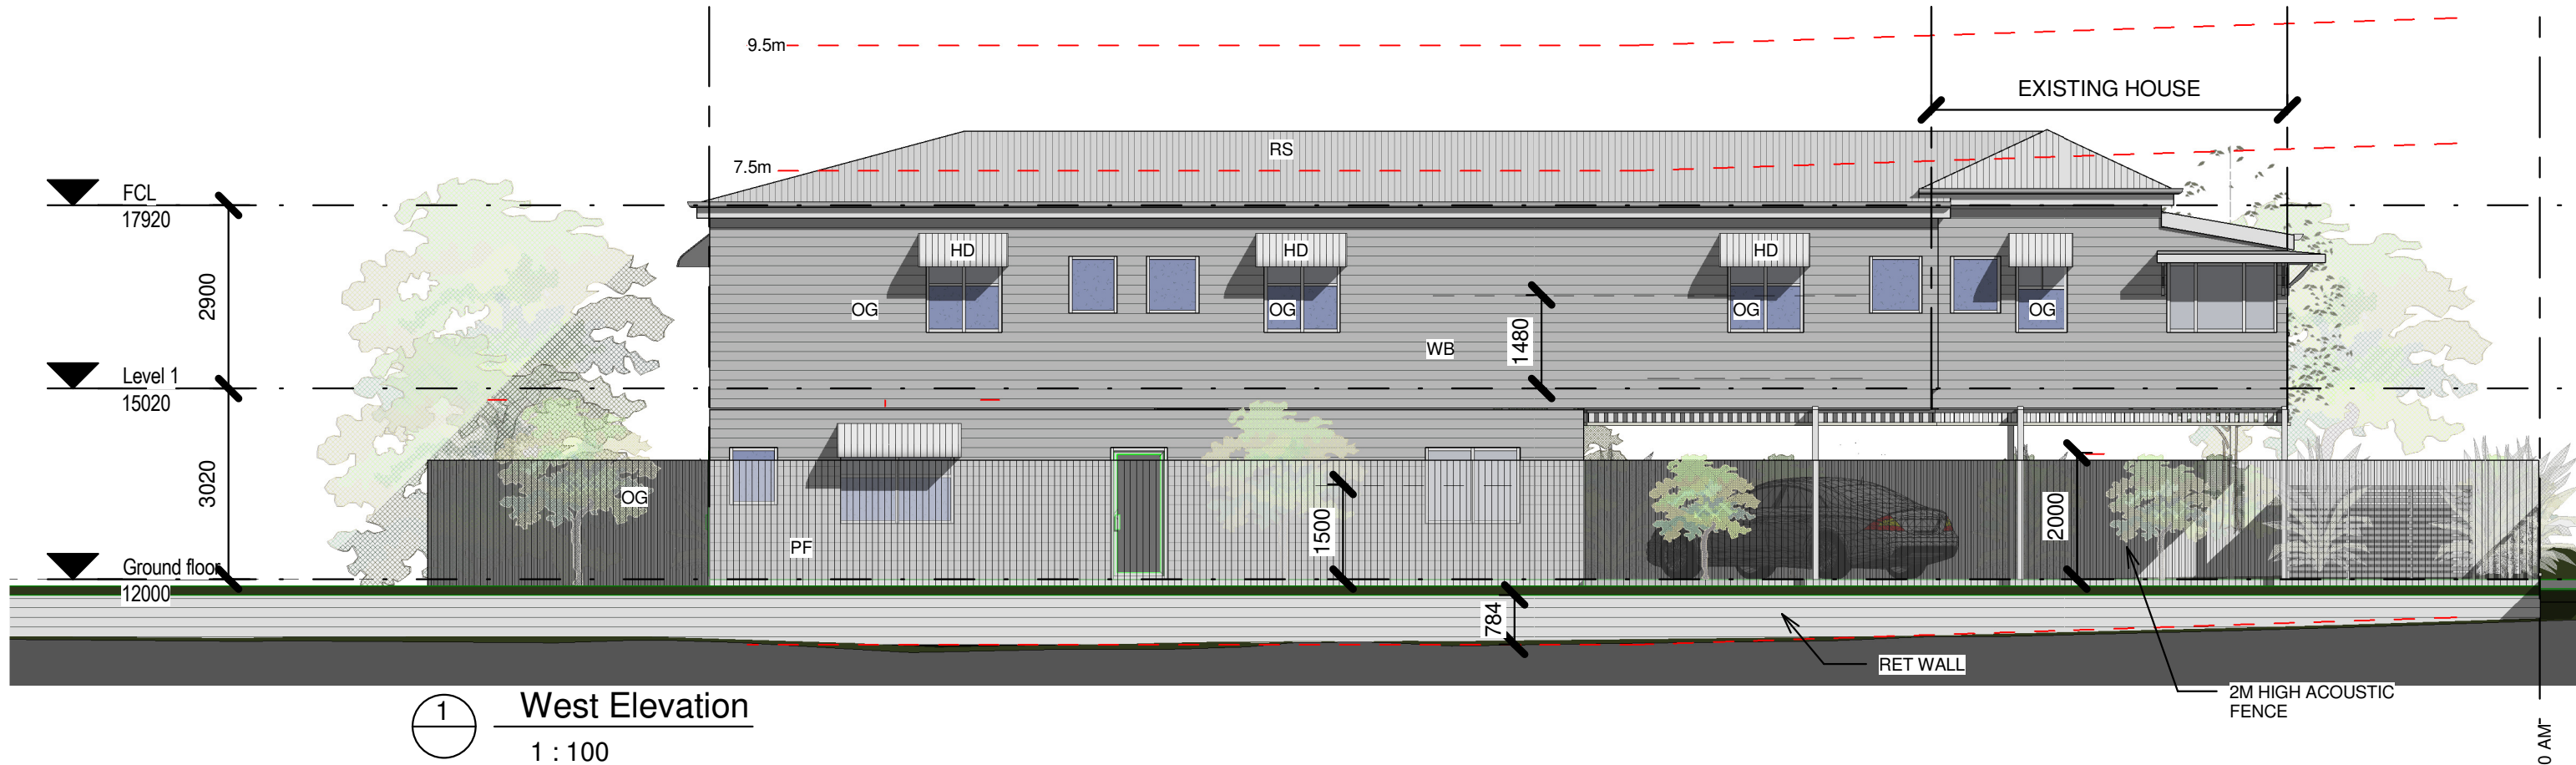

REVISION	BY	DATE	DESCRIPTION
Rev		Date	

Details

HEES DESIGN
ARCHITECTS

PO BOX 6362,
MITCHETON, Q4053
T : 07 33543999
F : 07 33542900
M : 0400424264
E : HENGLING@HEES.COM.AU
ABN : 95483144208

COPYRIGHT ©

THESE DESIGNS, DRAWINGS, AND SPECIFICATIONS ARE
COPYRIGHT © AND REMAINS THE PROPERTY OF HEES DESIGN
ARCHITECTS. THE WORK CANNOT BE REPRODUCED OR
COPIED IN WHOLE OR IN PART WITHOUT WRITTEN PERMISSION.
NOTES:
USE FIGURED DIMENSIONS IN PREFERENCE TO SCALED.
CHECK ALL DIMENSIONS ON SITE PRIOR TO COMMENCEMENT
OF OR FOR MANUFACTURING OR SETOUT. ALL WORKS SHALL
COMPLY WITH RELEVANT COUNCIL REQUIREMENTS, LOCAL
BUILDING REGULATIONS AND STANDARDS.

CLIENT'S APPROVAL

SIGNATURE DATE

DRAWING TITLE
ELEVATIONS

CLIENT

-

PROJECT TITLE
RESIDENTIAL DEVELOPMENT

PROJECT LOCATION
20 VINE STREET STONES CORNER
Q4120

SCALE 1 : 100

DATE 22.4.2026


DRAWN LB

JOB NO. REV


DWG NO. A401

Original Sheet Size A3 - 297 x 420mm

4/23/2026 6:10:10 AM

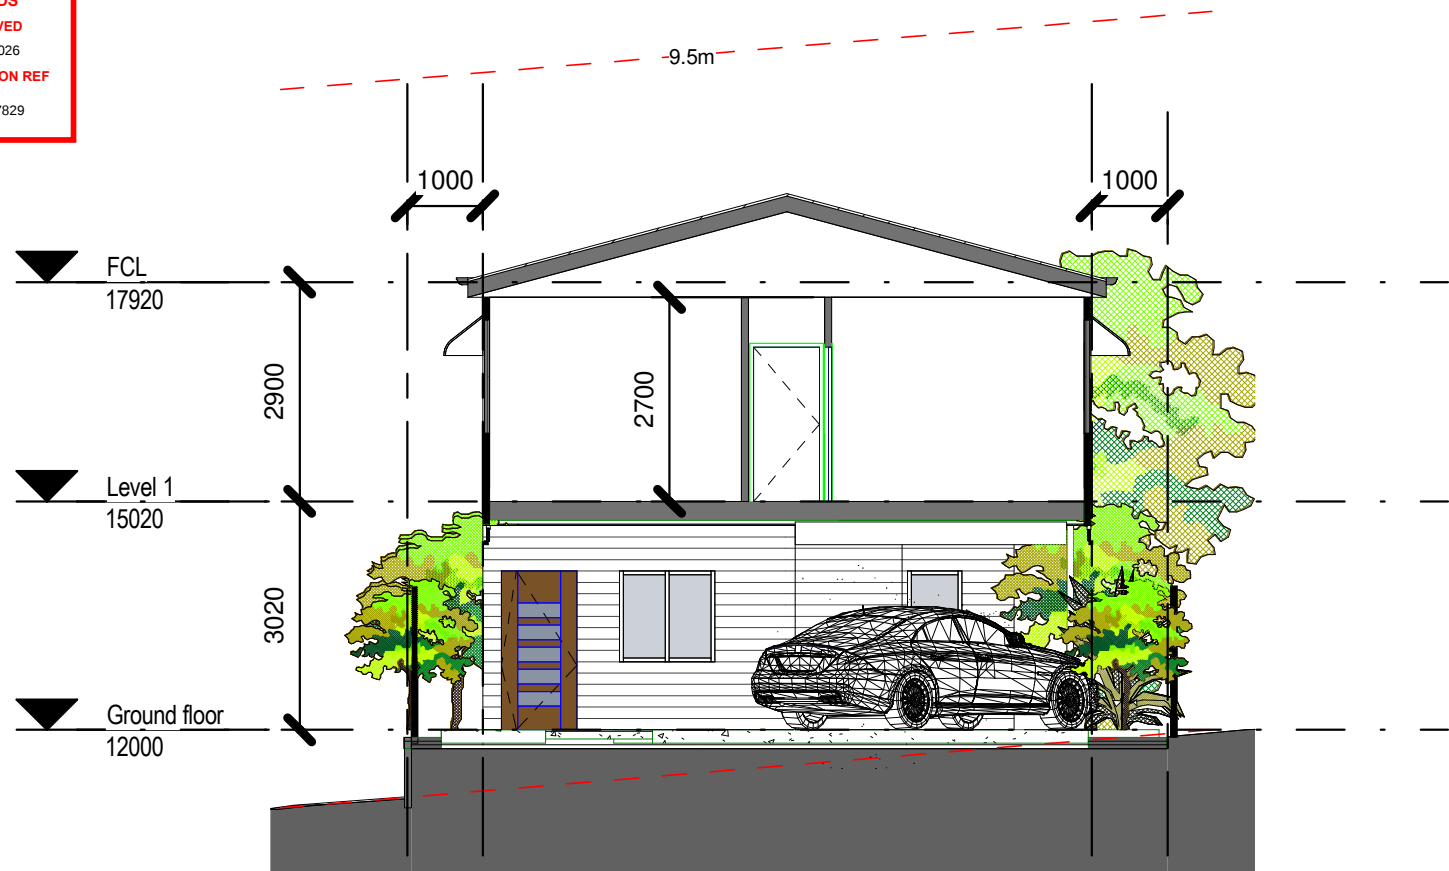

2 Section B-B
1 : 100

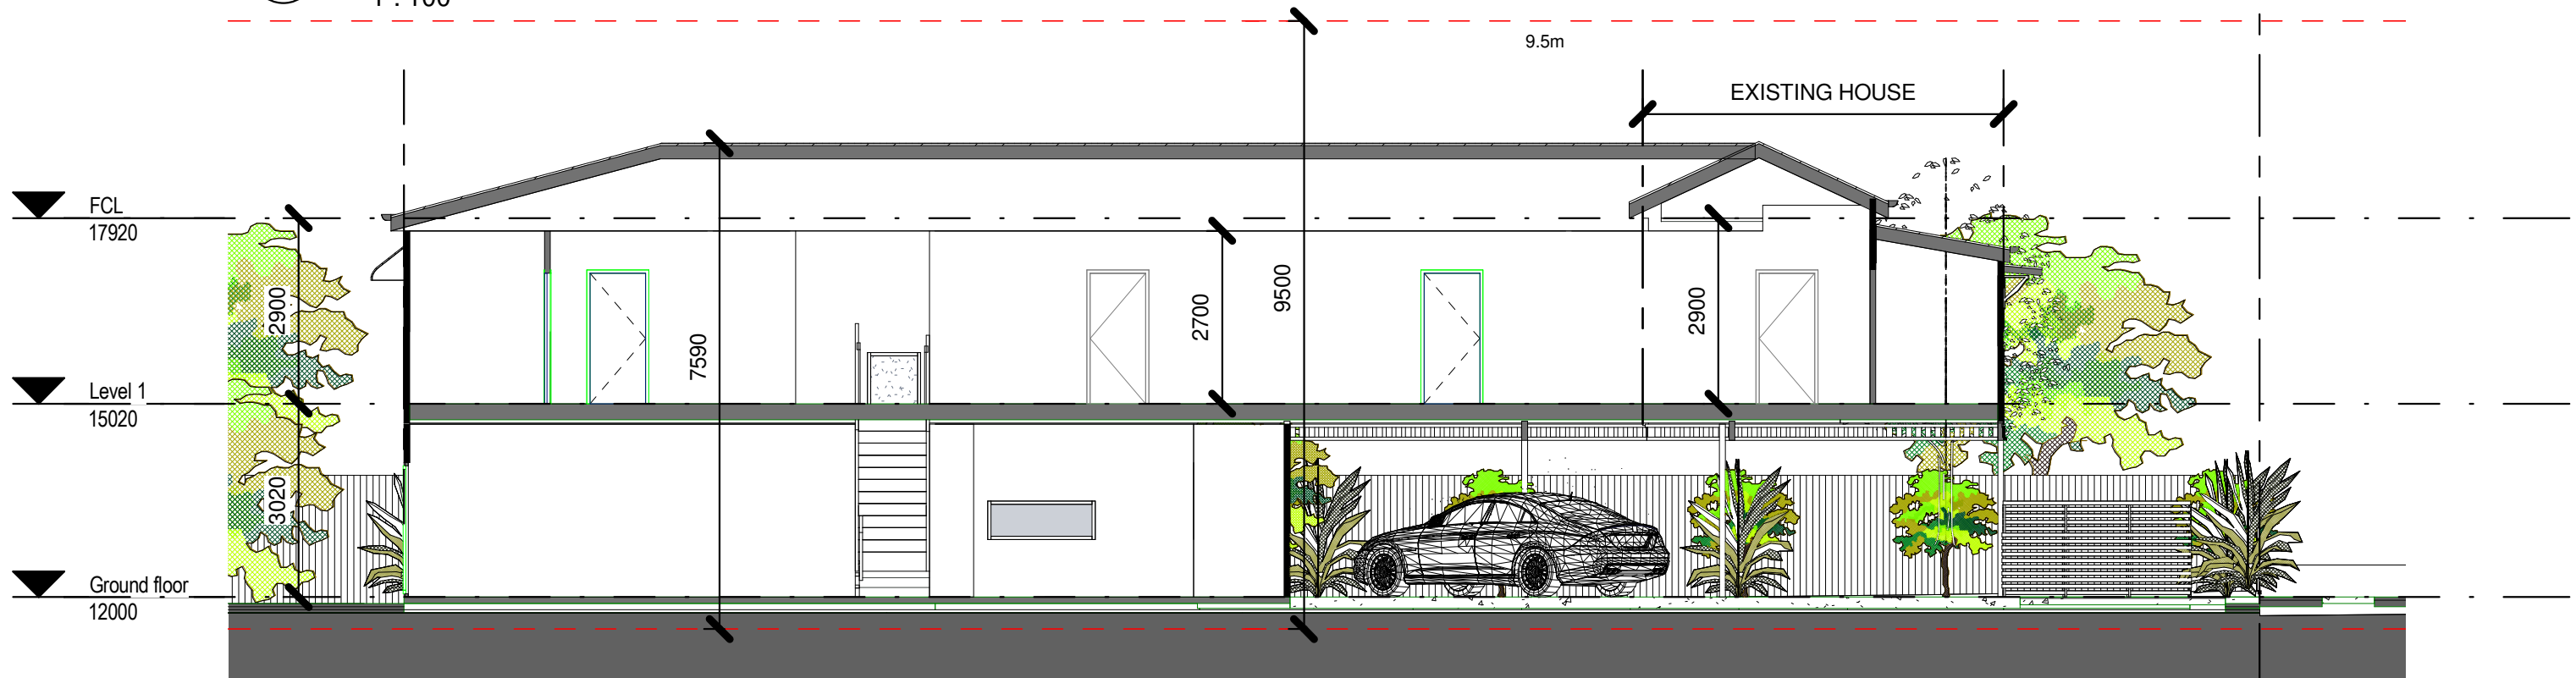

1 Section A-A
1 : 100

REVISION	BY	DATE	DESCRIPTION
Rev		Date	Details

HEES DESIGN
ARCHITECTS

PO BOX 6362,
MITCHETON, Q4053
T : 07 33543999
F : 07 33542900
M : 0400424264
E : HENGLING@HEES.COM.AU
ABN : 95483144208

COPYRIGHT ©

THESE DESIGNS, DRAWINGS, AND SPECIFICATIONS ARE
COPYRIGHT © AND REMAINS THE PROPERTY OF HEES DESIGN
ARCHITECTS. THE WORK CANNOT BE REPRODUCED OR
COPIED IN WHOLE OR IN PART WITHOUT WRITTEN PERMISSION.
NOTES:
USE FIGURED DIMENSIONS IN PREFERENCE TO SCALED.
CHECK ALL DIMENSIONS ON SITE PRIOR TO COMMENCEMENT
OF OR FOR MANUFACTURING OR SETOUT. ALL WORKS SHALL
COMPLY WITH RELEVANT COUNCIL REQUIREMENTS, LOCAL
BUILDING REGULATIONS AND STANDARDS.

CLIENT'S APPROVAL

SIGNATURE DATE

DRAWING TITLE
SECTIONS

CLIENT

-

PROJECT TITLE
RESIDENTIAL DEVELOPMENT

PROJECT LOCATION
20 VINE STREET STONES CORNER
Q4120

SCALE 1 : 100
DATE 22.4.2026
DRAWN LB
JOB NO. REV
DWG NO. A410