


CODE	DESCRIPTION
GAL-01	GALVANISED STEEL - TYPE 01
MC-01	METAL CLADDING - TYPE 01
MRS-01	METAL ROOF SHEET - TYPE 01

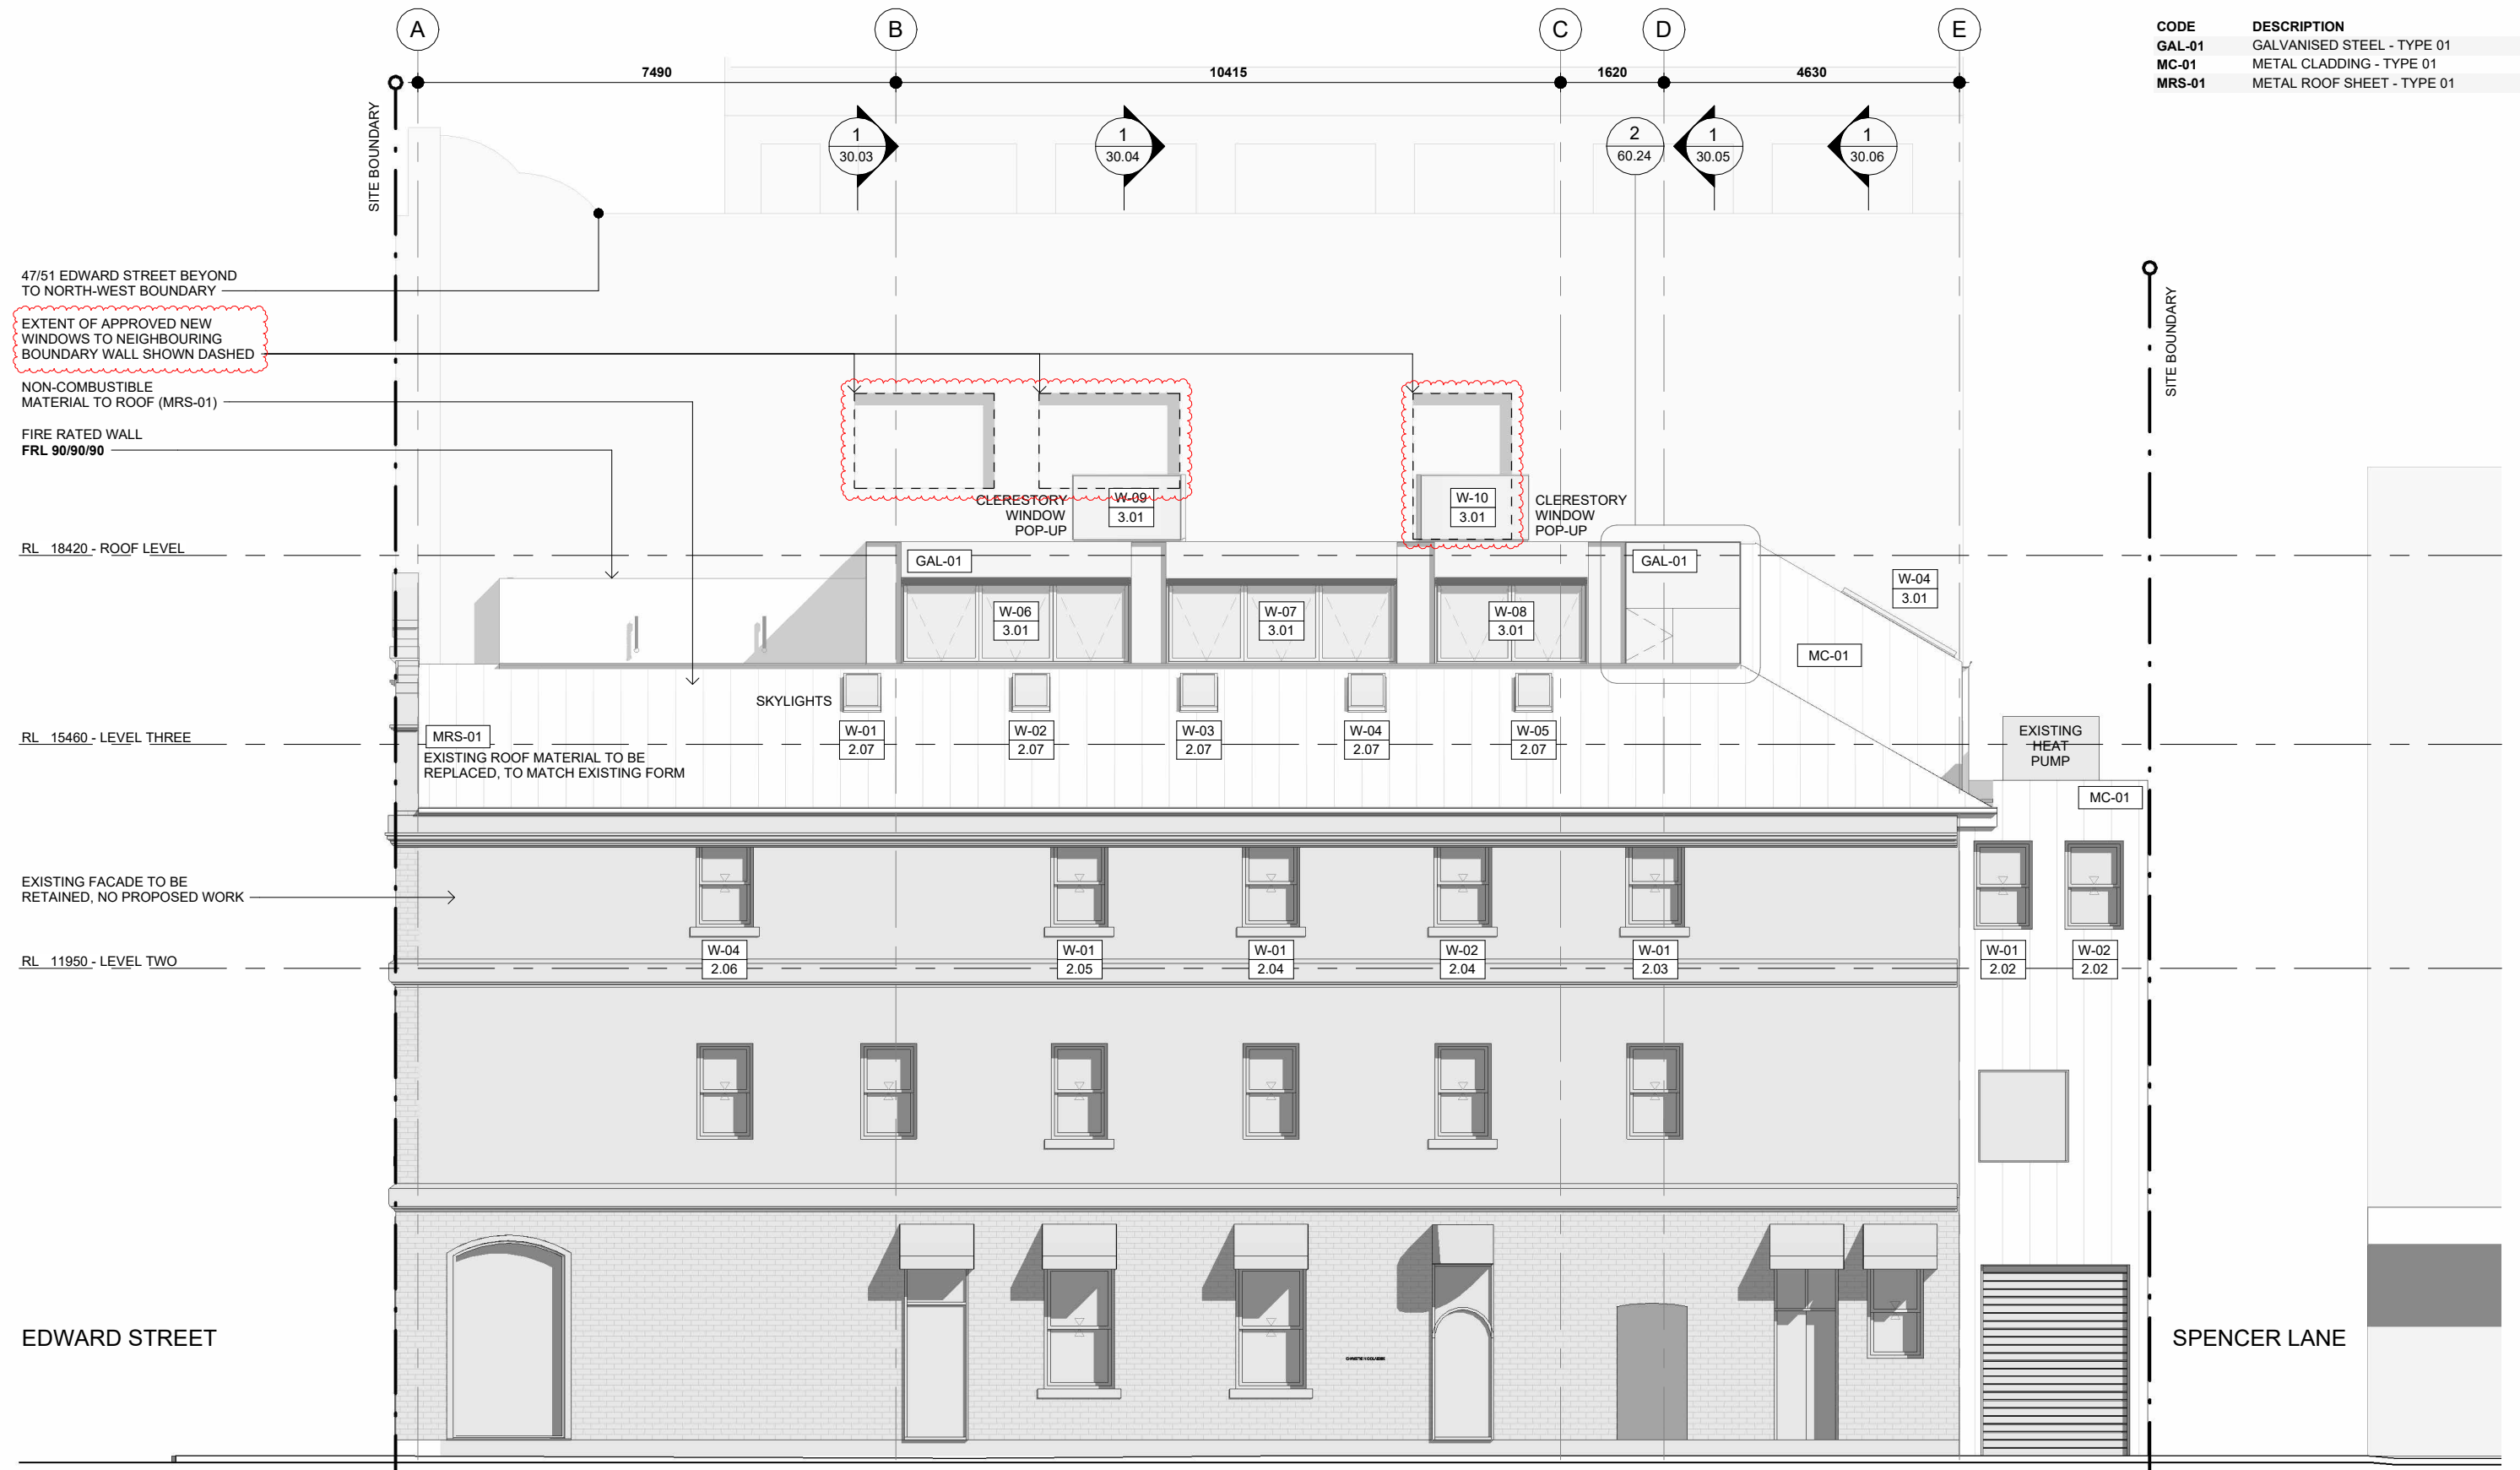

**1** SOUTH ELEVATION  
1 : 100

**J. AR OFFICE**

COPYRIGHT OF THESE DOCUMENTS IS OWNED BY J.A.R. OFFICE. ALL RIGHTS RESERVED. THIS DESIGN IS PROTECTED AND MAY NOT BE DISTRIBUTED, REPRODUCED, ADAPTED, MODIFIED OR USED—WHETHER IN WHOLE OR PART—FOR ANY OTHER PROJECT, CLIENT OR LOCATION WITH THE EXPRESS WRITTEN CONSENT OF J.A.R. OFFICE. RIGHTS ARE NOT TRANSFERRED OR ASSIGNED EXCEPT AS EXPRESSLY AGREED IN WRITING.

VERIFY ALL EXISTING CONDITIONS AND DIMENSIONS ON SITE PRIOR TO COMMENCING WORK. DISCREPANCIES FOUND BETWEEN THE DRAWINGS, SPECIFICATIONS AND SITE CONDITIONS MUST BE REPORTED TO THE ARCHITECT BEFORE PROCEEDING WITH RELATED WORK.

+61 7 3190 4903  
INFO@JAROFFICE.COM

REV.	DESCRIPTION	ISSUED	DATE
A	FOR INFORMATION		25.07.2025
B	BA ISSUE PRELIMINARY		05.09.2025
C	BA ISSUE		10.09.2025
D	MINOR CHANGE APPLICATION		15.04.2026
E	CONSULTANT ISSUE FOR INFORMATION		17.04.2026
F	CONSULTANT ISSUE FOR INFORMATION		20.04.2026
G	MINOR CHANGE APPLICATION UPDATE		23.04.2026
H	UPDATED BUILDING APPLICATION FOR INFORMATION		07.05.2026
I	TOWN PLANNING INFORMATION REQUEST		21.05.2026

PROJECT	PROJECT NUMBER	DRAWING NAME
41 EDWARD STREET	2208	ELEVATION - SOUTH
CLIENT	STATUS	
CHRISTIE NICOLAIDES & STEPHEN SOURRIS	PRELIMINARY	

**BCC DS  
RECEIVED**  
 26/05/2026  
**APPLICATION REF**  
 A007016517

DRAWING NUMBER	REVISION	SCALE
20.01	I	1 : 100 @ A3
PROJECT DIRECTOR	DRAWN	CHECKED
JW	MB	

© COPYRIGHT J.A.R. OFFICE