


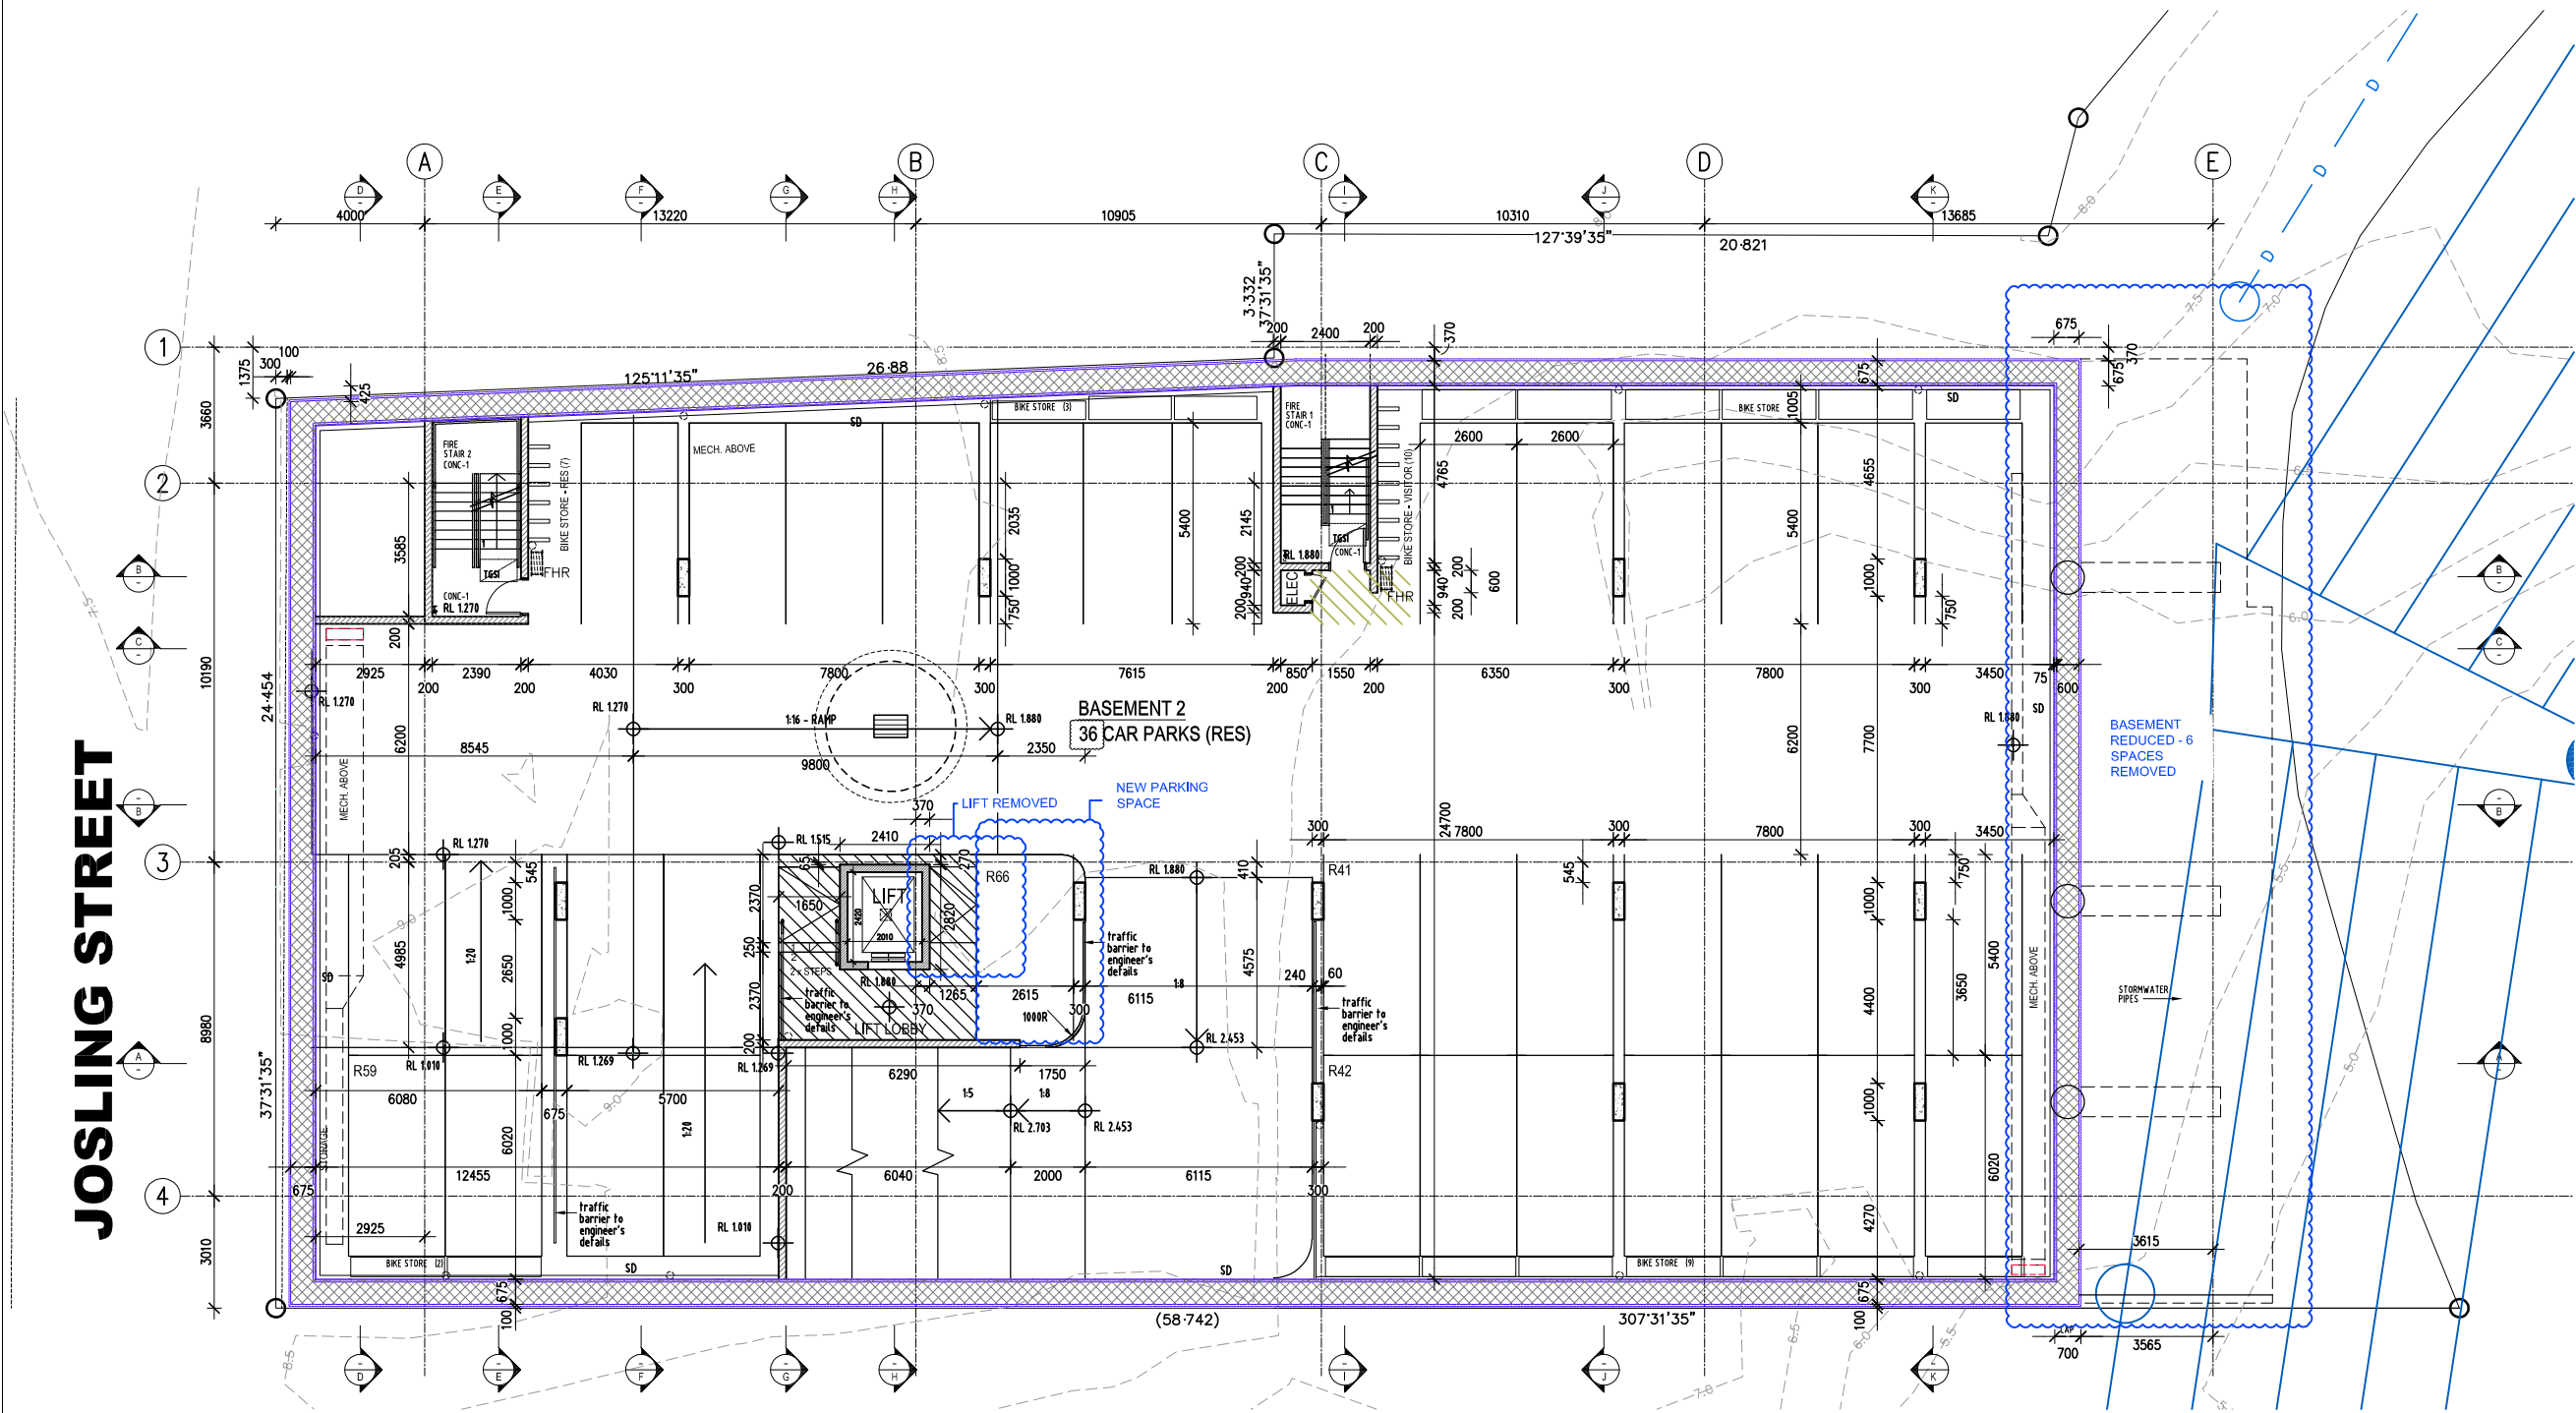


JOSLING STREET





A	21.5.2026	PERMISSIBLE CHANGE ISSUE	'KOYA' MULT UNIT DEVELOPMENT 6 JOSLING ST TOOWONG	l a v b l design 0410 579 606 60 Ivymount St, Nathan Q. 4111 lavbl@msn.com QBCC Act Licence No. 1010598	 REG 3635	PERMISSIBLE CHANGE BASEMENT 2 PLAN	SCALES: (1:100) A1		
							DRAWN: LB		
								DA098 DWG No.	A ISSUE
No.	DATE	AMENDMENT / ISSUE	PROJECT NAME			DO NOT SCALE OFF DRAWINGS.	A1		


JOSLING STREET

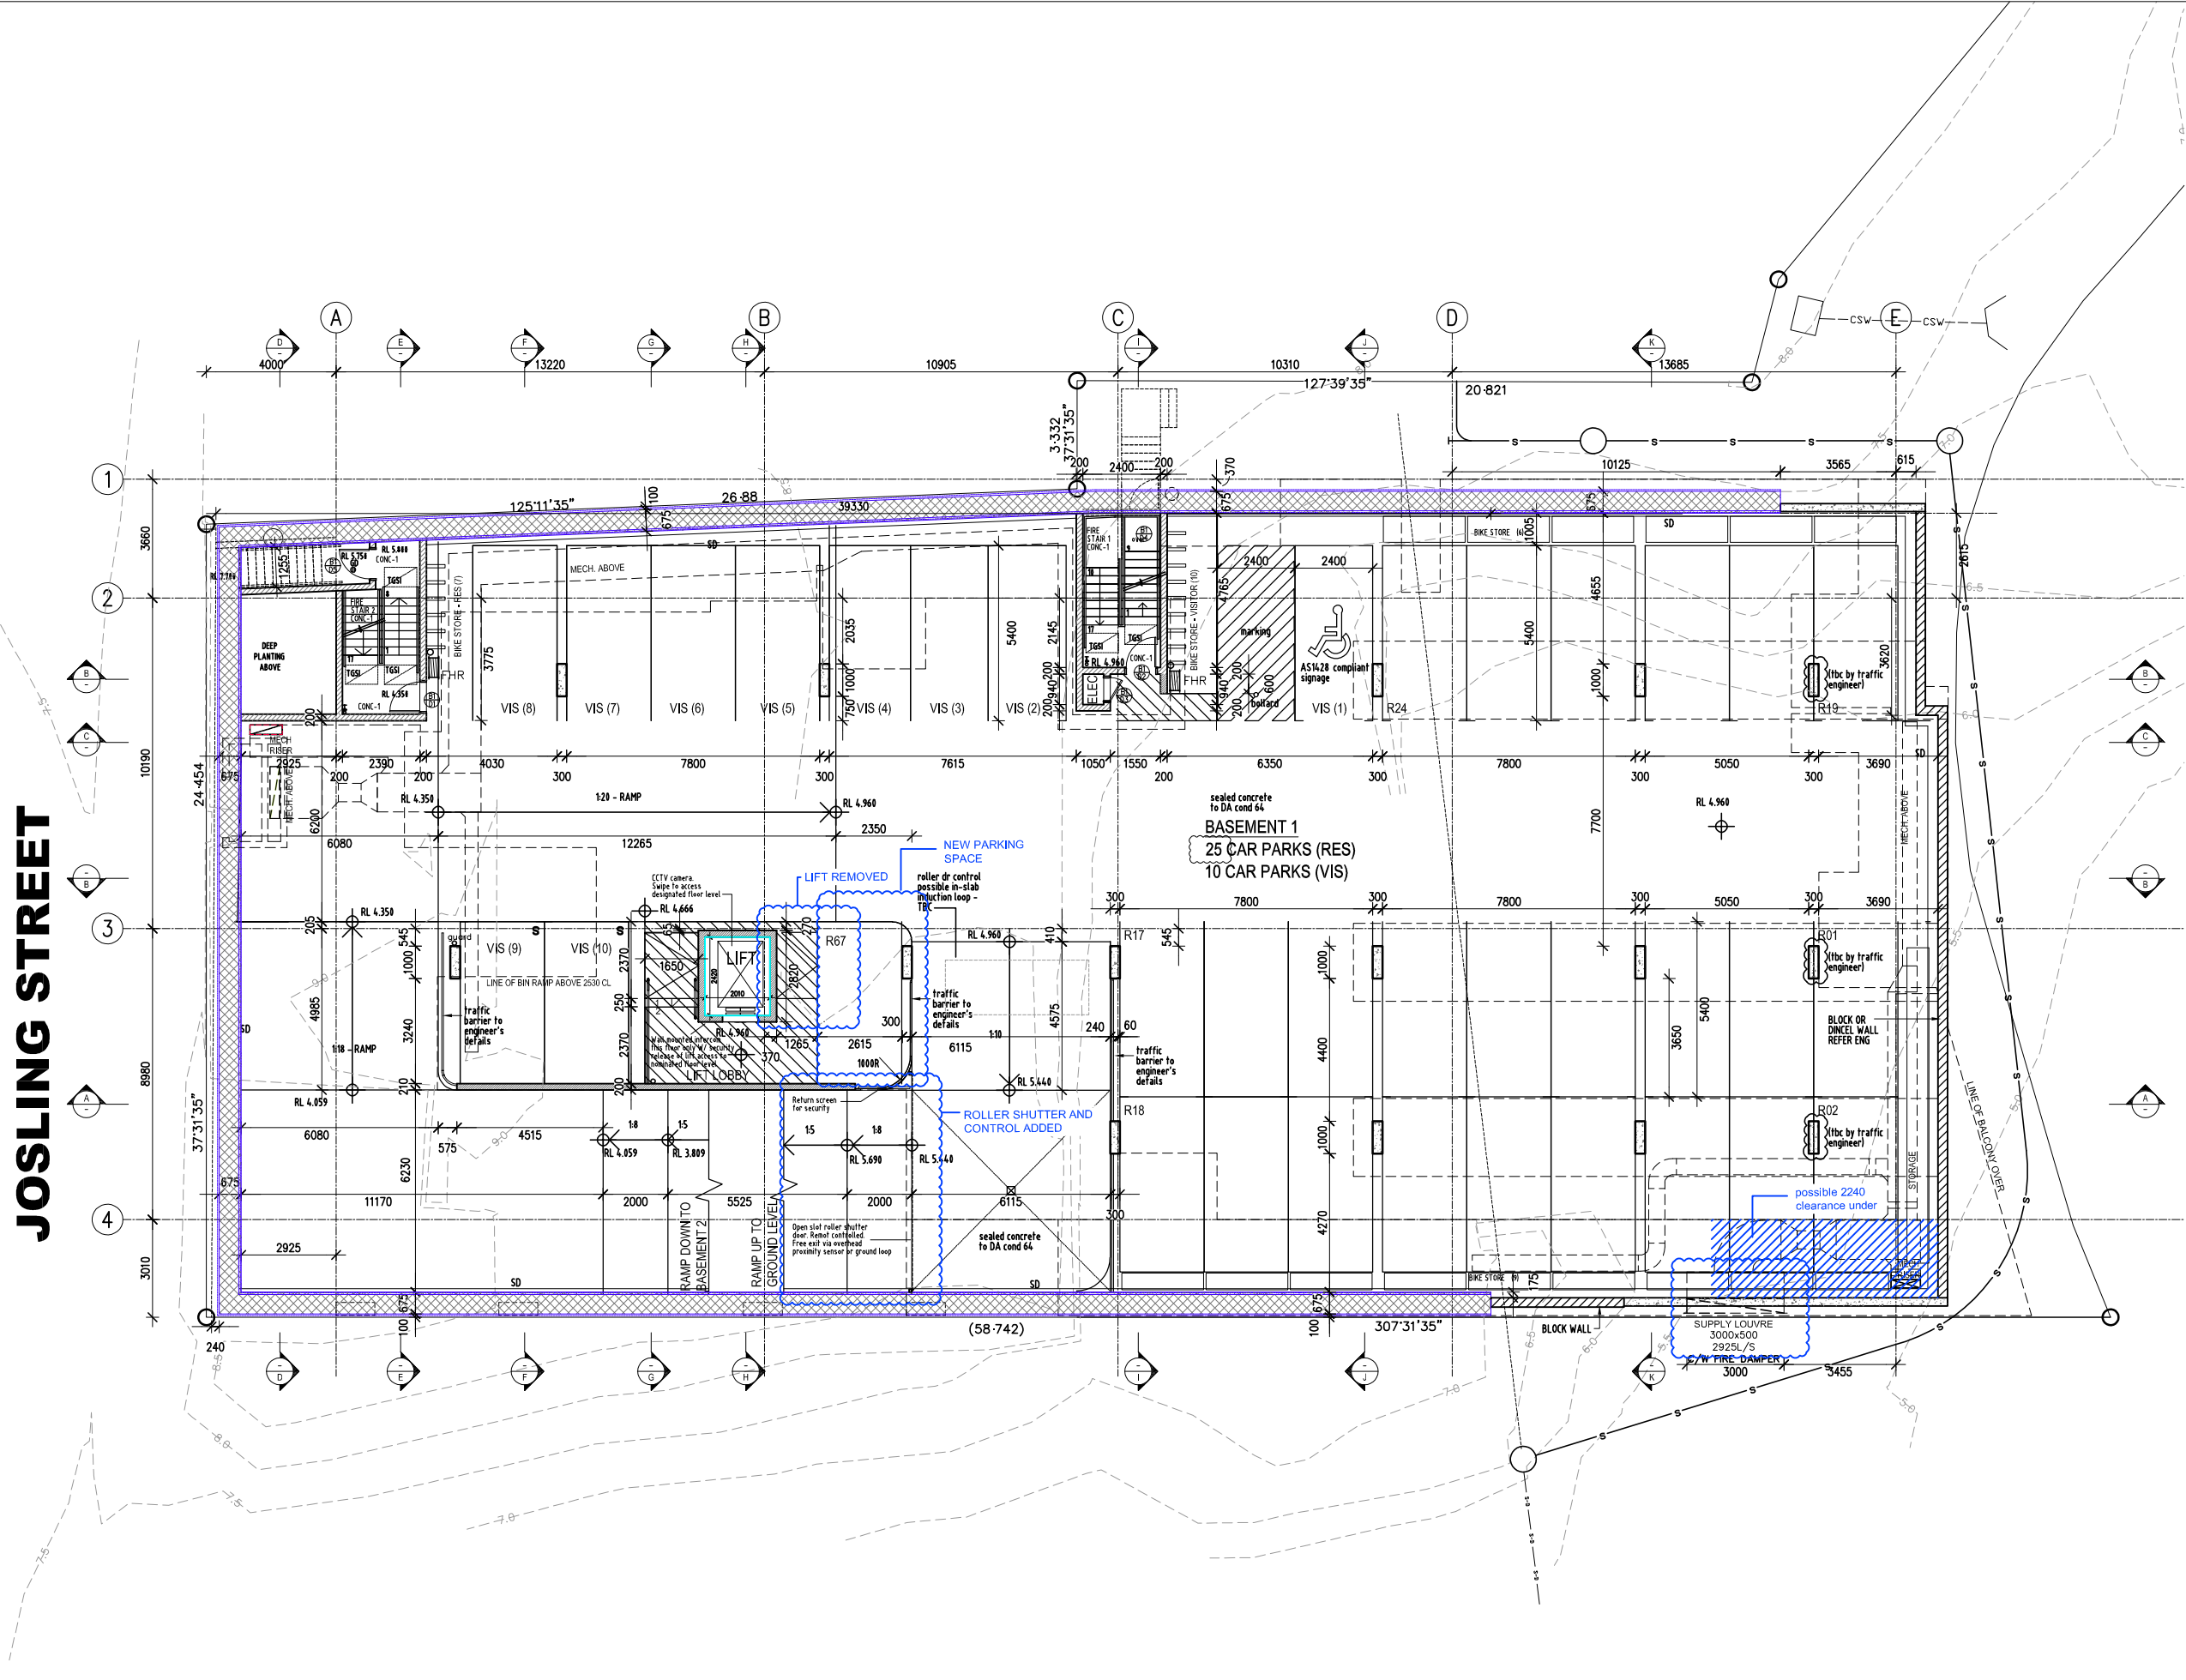

A	21.5.2026	PERMISSIBLE CHANGE ISSUE	'KOYA' MULT UNIT DEVELOPMENT 6 JOSLING ST TOOWONG	l a v b l design 0410 579 606 60 Ivymount St, Nathan Q. 4111 lavbl@msn.com QBCC Act Licence No. 1010598	 REG 3635	PERMISSIBLE CHANGE BASEMENT 1 PLAN	SCALES: (1:100) A1		
							DRAWN: LB		
								DA099 DWG No.	A ISSUE
No.	DATE	AMENDMENT / ISSUE	PROJECT NAME			DO NOT SCALE OFF DRAWINGS.	A1		

 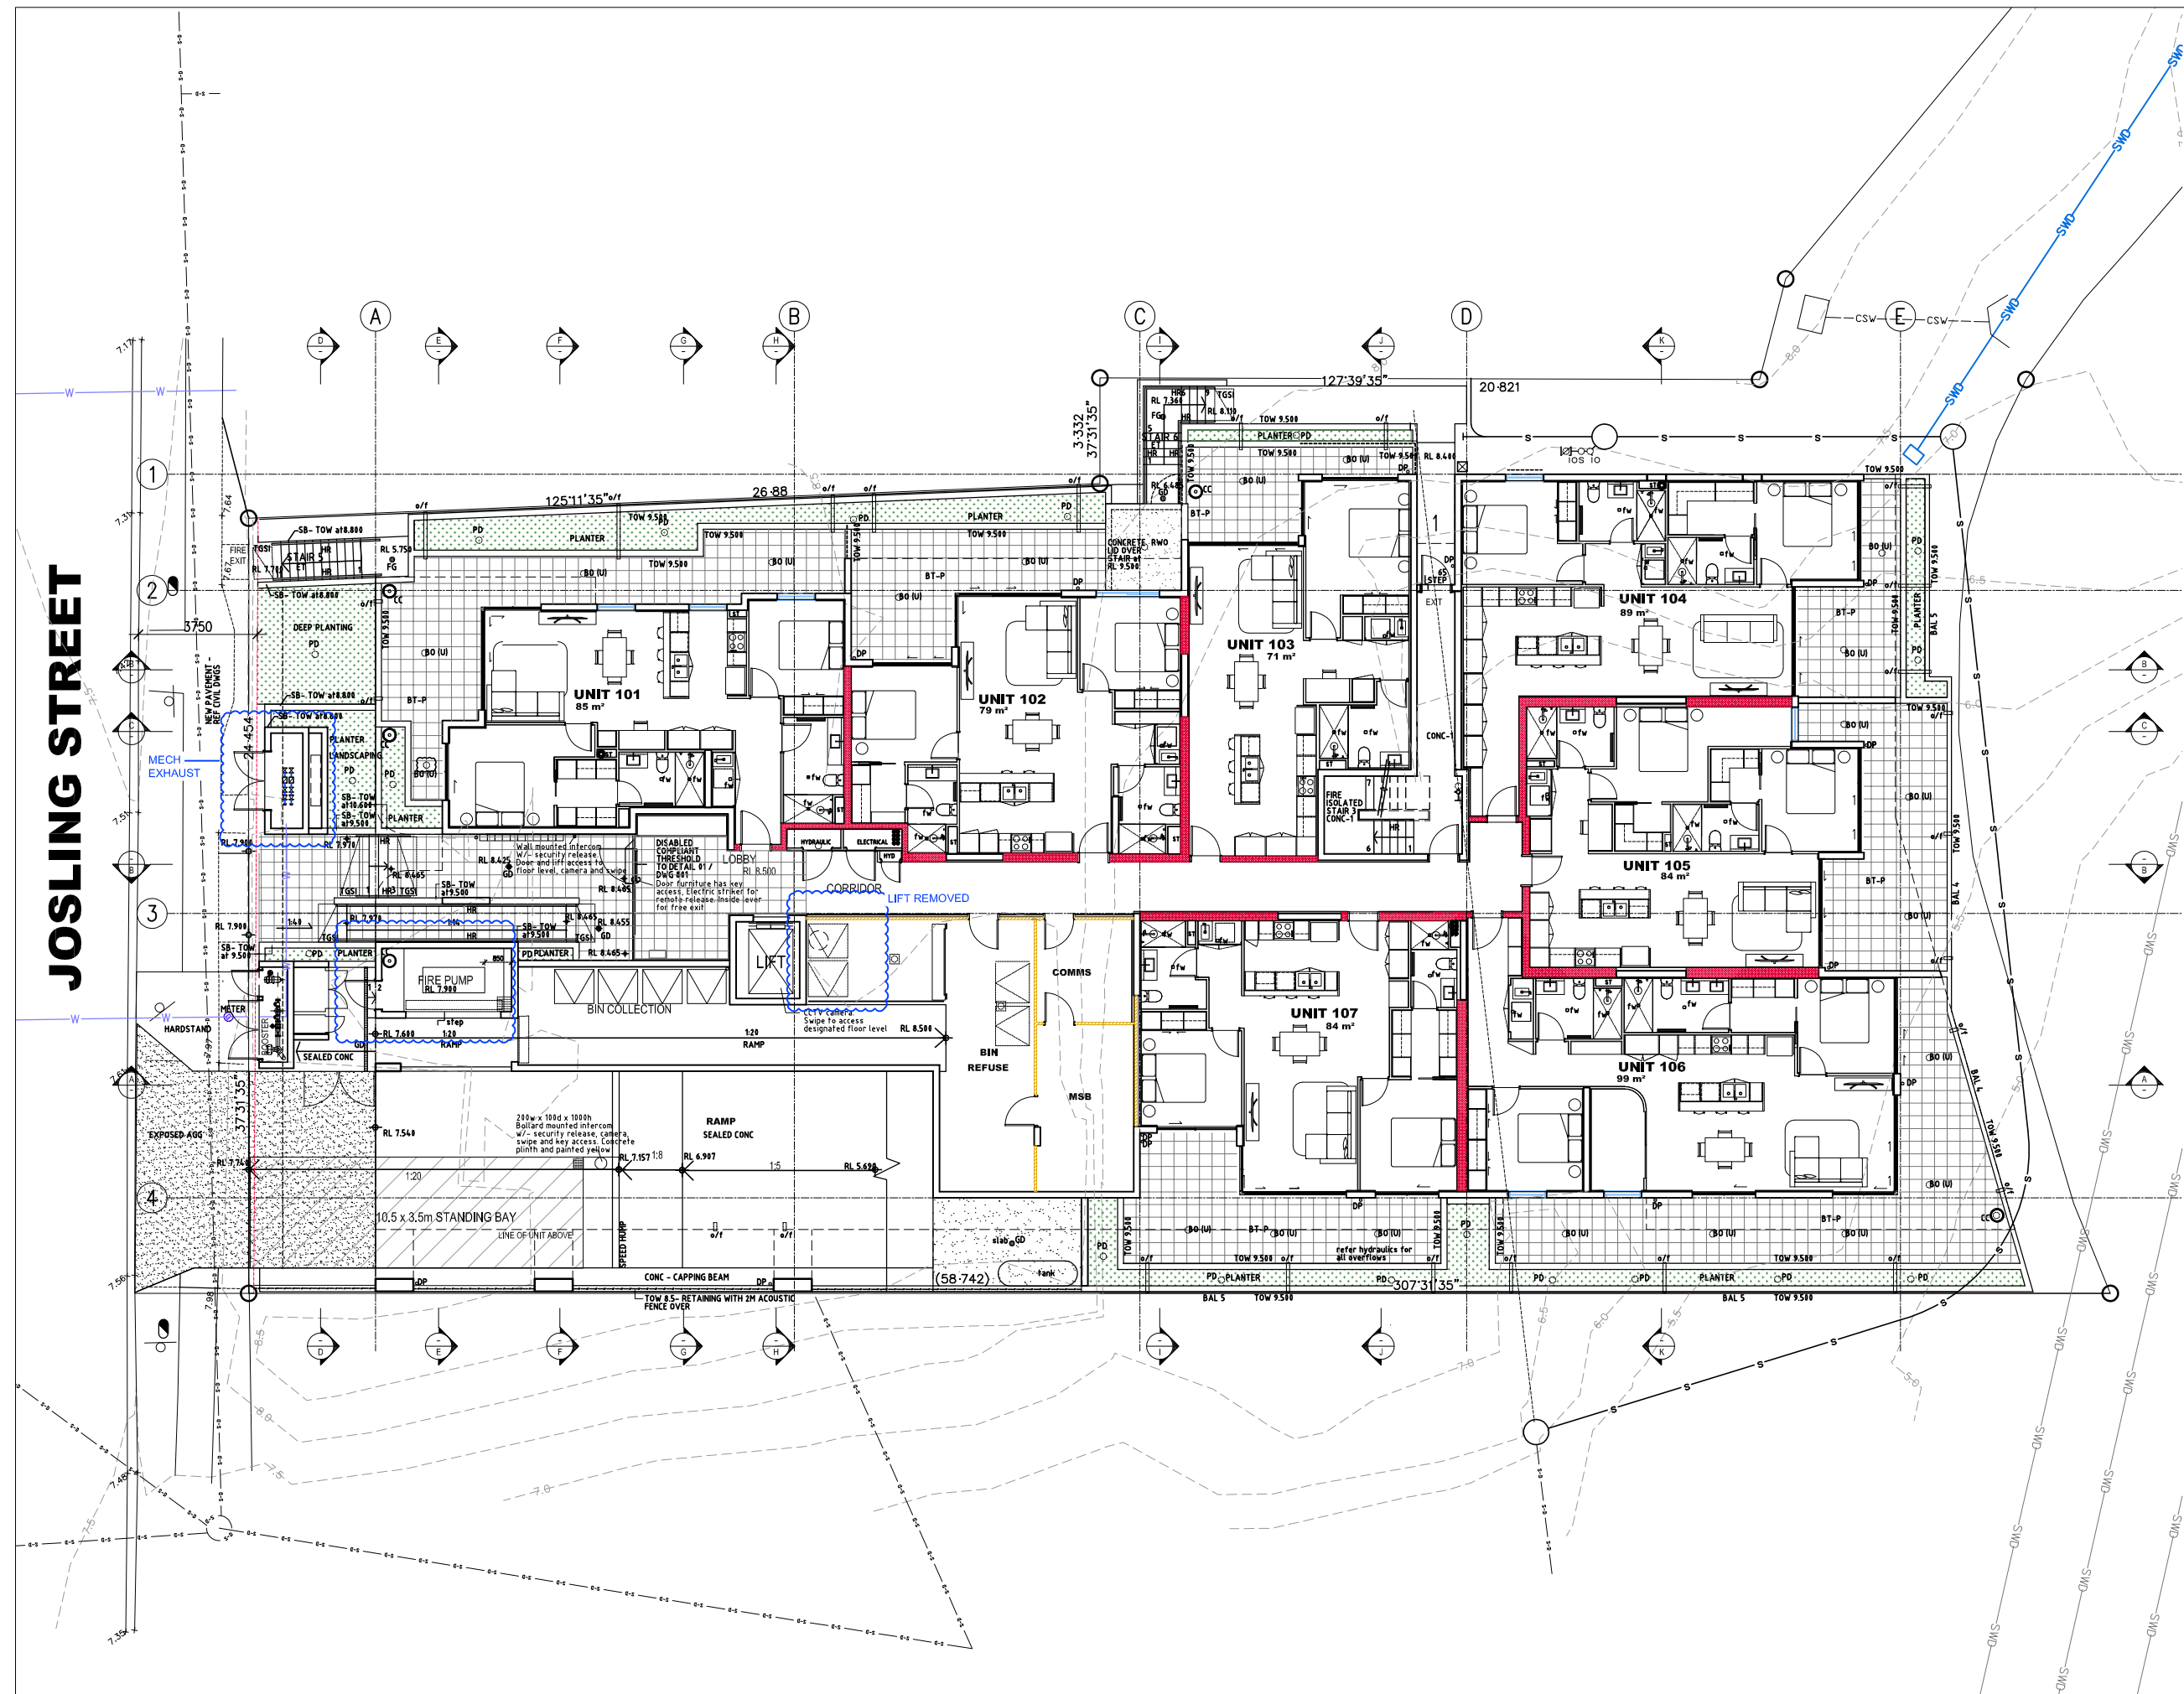


A	21.5.2026	PERMISSIBLE CHANGE ISSUE	'KOYA' MULT UNIT DEVELOPMENT 6 JOSLING ST TOOWONG	l a v b l design 0410 579 606 60 Ivymount St, Nathan Q. 4111 lavbl@msn.com QBCC Act Licence No. 1010598	 LB ARCHITECTS REG 3635	PERMISSIBLE CHANGE GROUND FLOOR (LEVEL 1) PLAN	SCALES: (1:100) A1		
							DRAWN: LB		
No.	DATE	AMENDMENT / ISSUE	PROJECT NAME					DA100 DWG No.	A ISSUE

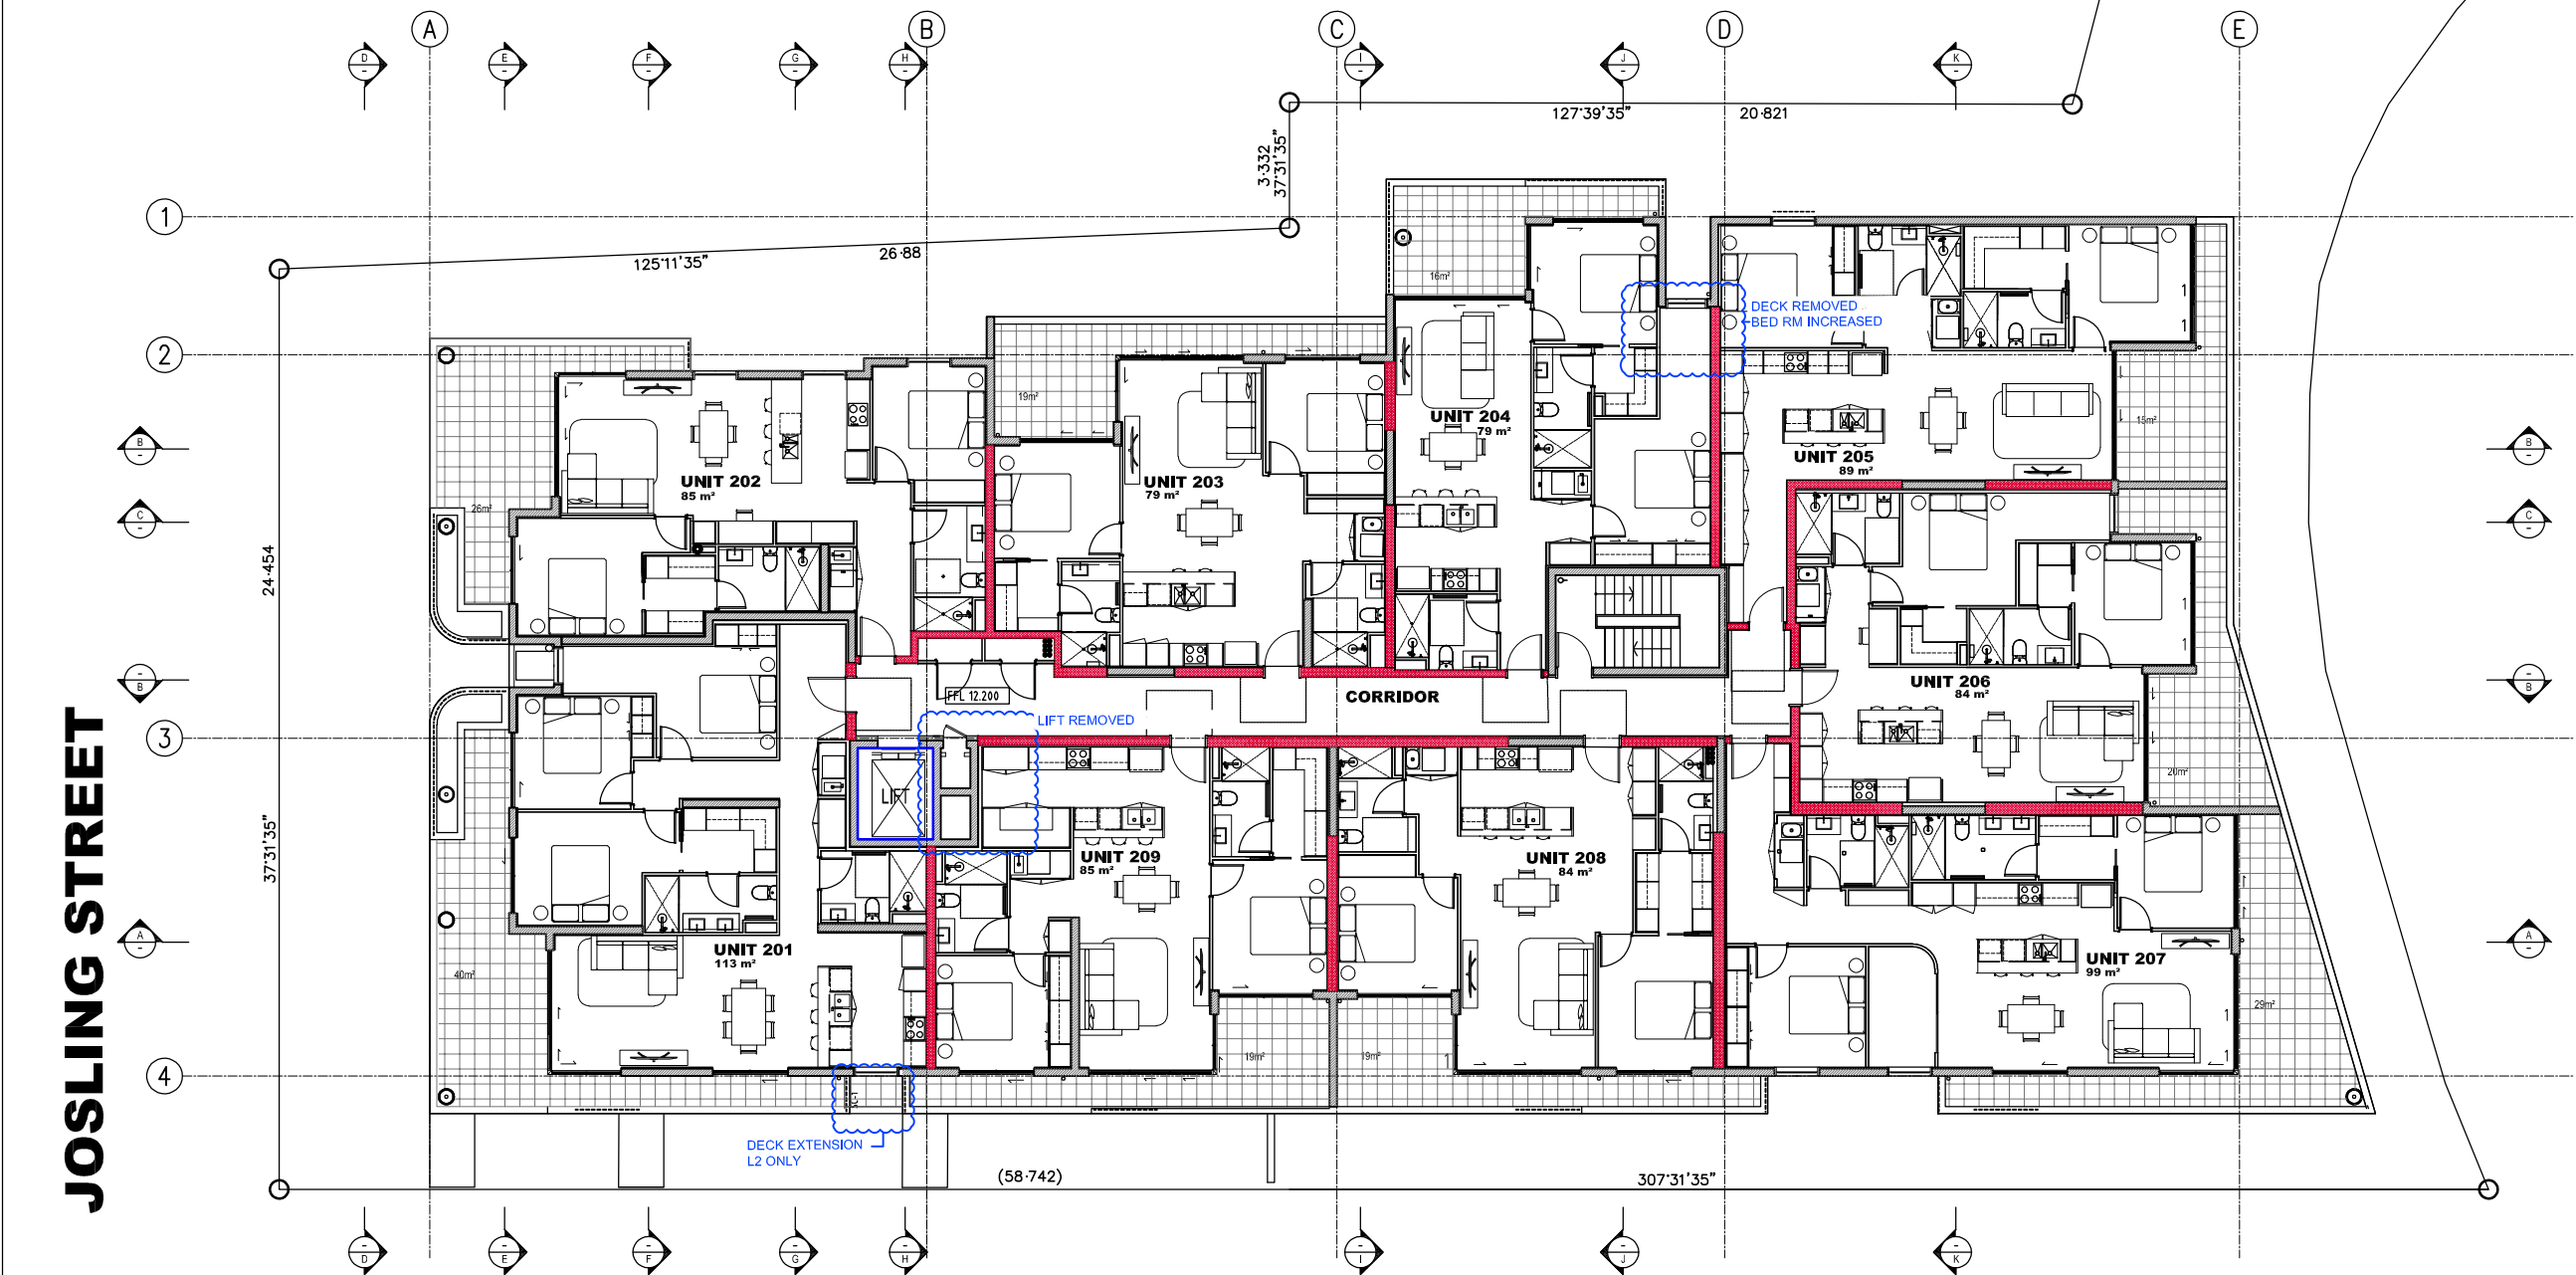

JOSLING STREET


A	23.4.2026	PERMISSIBLE CHANGE ISSUE	'KOYA' MULT UNIT DEVELOPMENT 6 JOSLING ST TOOWONG	l a v b l design 0410 579 606 60 Ivymount St, Nathan Q. 4111 lavbl@msn.com QBCC Act Licence No. 1010598	 REG 3635	PERMISSIBLE CHANGE LEVEL 2-4 PLAN	SCALES: (1:100) A1		
							DRAWN: LB		
								DA101 DWG No.	A ISSUE
No.	DATE	AMENDMENT / ISSUE	PROJECT NAME				DO NOT SCALE OFF DRAWINGS.	A1	

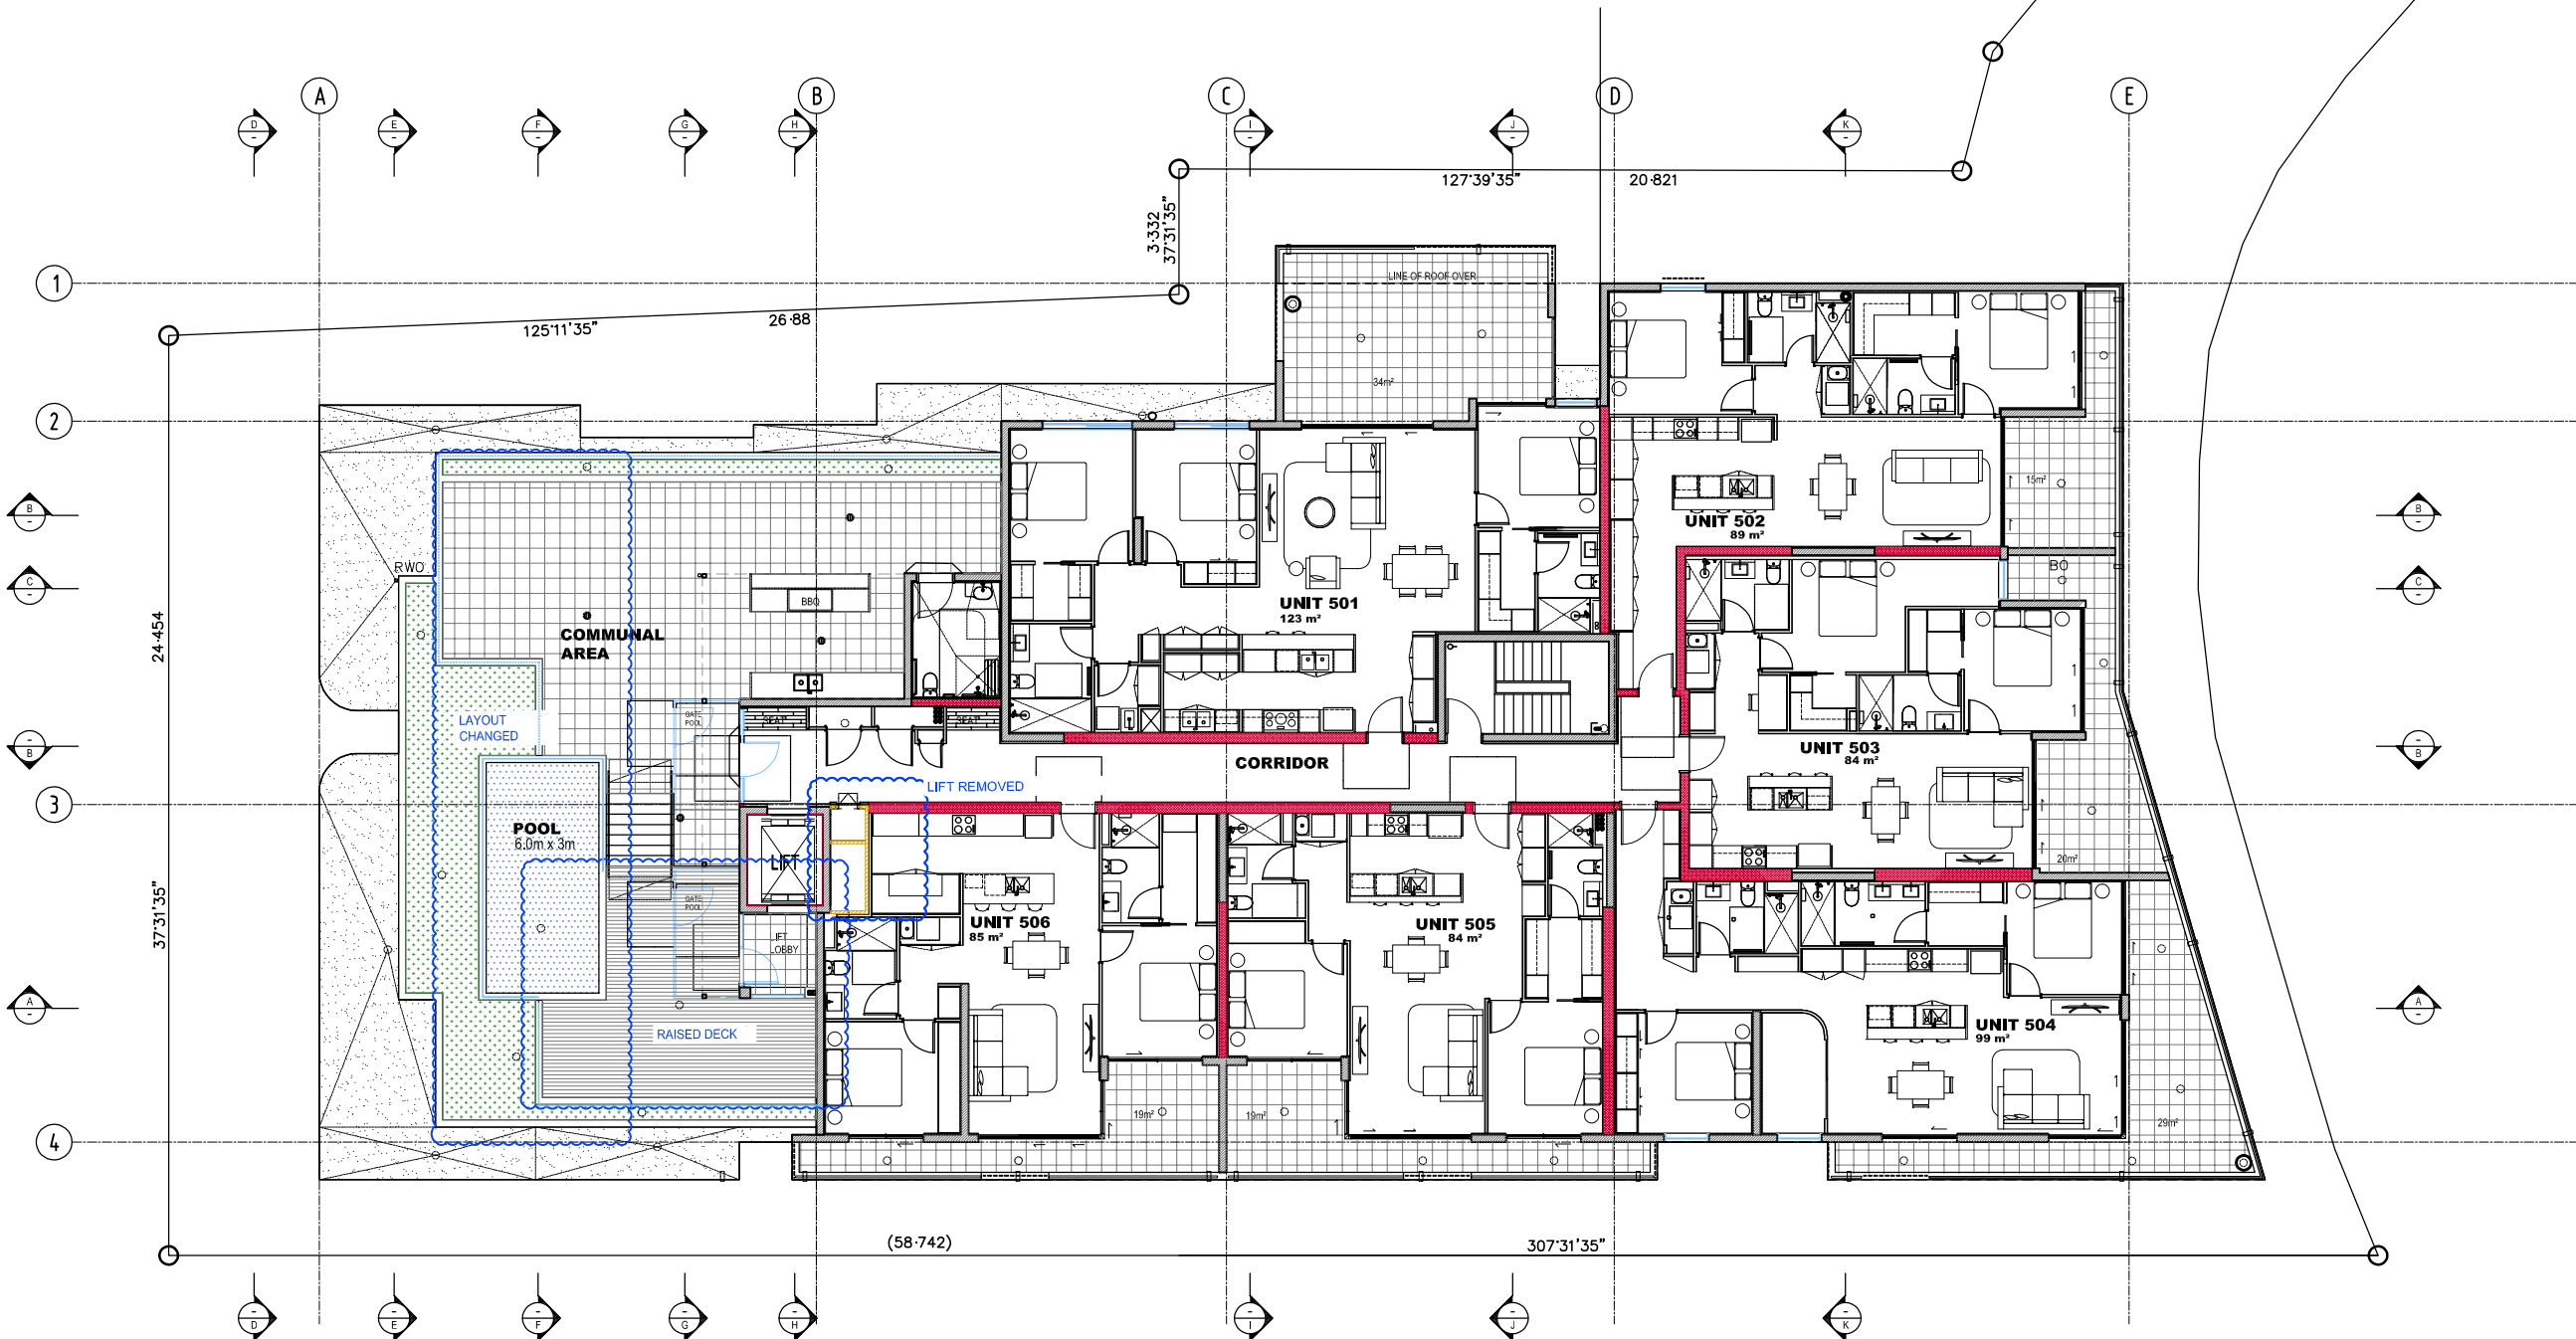

FOR ACOUSTIC SCREENING THIS LEVEL ACOUSTIC REFER
REPORT 2025354 R01C by ACOUSTIC WORKS




A	21.5.2026	PERMISSIBLE CHANGE ISSUE	'KOYA' MULT UNIT DEVELOPMENT 6 JOSLING ST TOOWONG	l a v b l design 0410 579 606 60 Ivymount St, Nathan Q. 4111 lavbl@msn.com QBCC Act Licence No. 1010598	 REG 3635	PERMISSIBLE CHANGE LEVEL 5 PLAN	SCALES: (1:100) A1			
							DRAWN: LB			
									DA104	A
No.	DATE	AMENDMENT / ISSUE	PROJECT NAME			DO NOT SCALE OFF DRAWINGS.	A1	DWG No.	ISSUE	

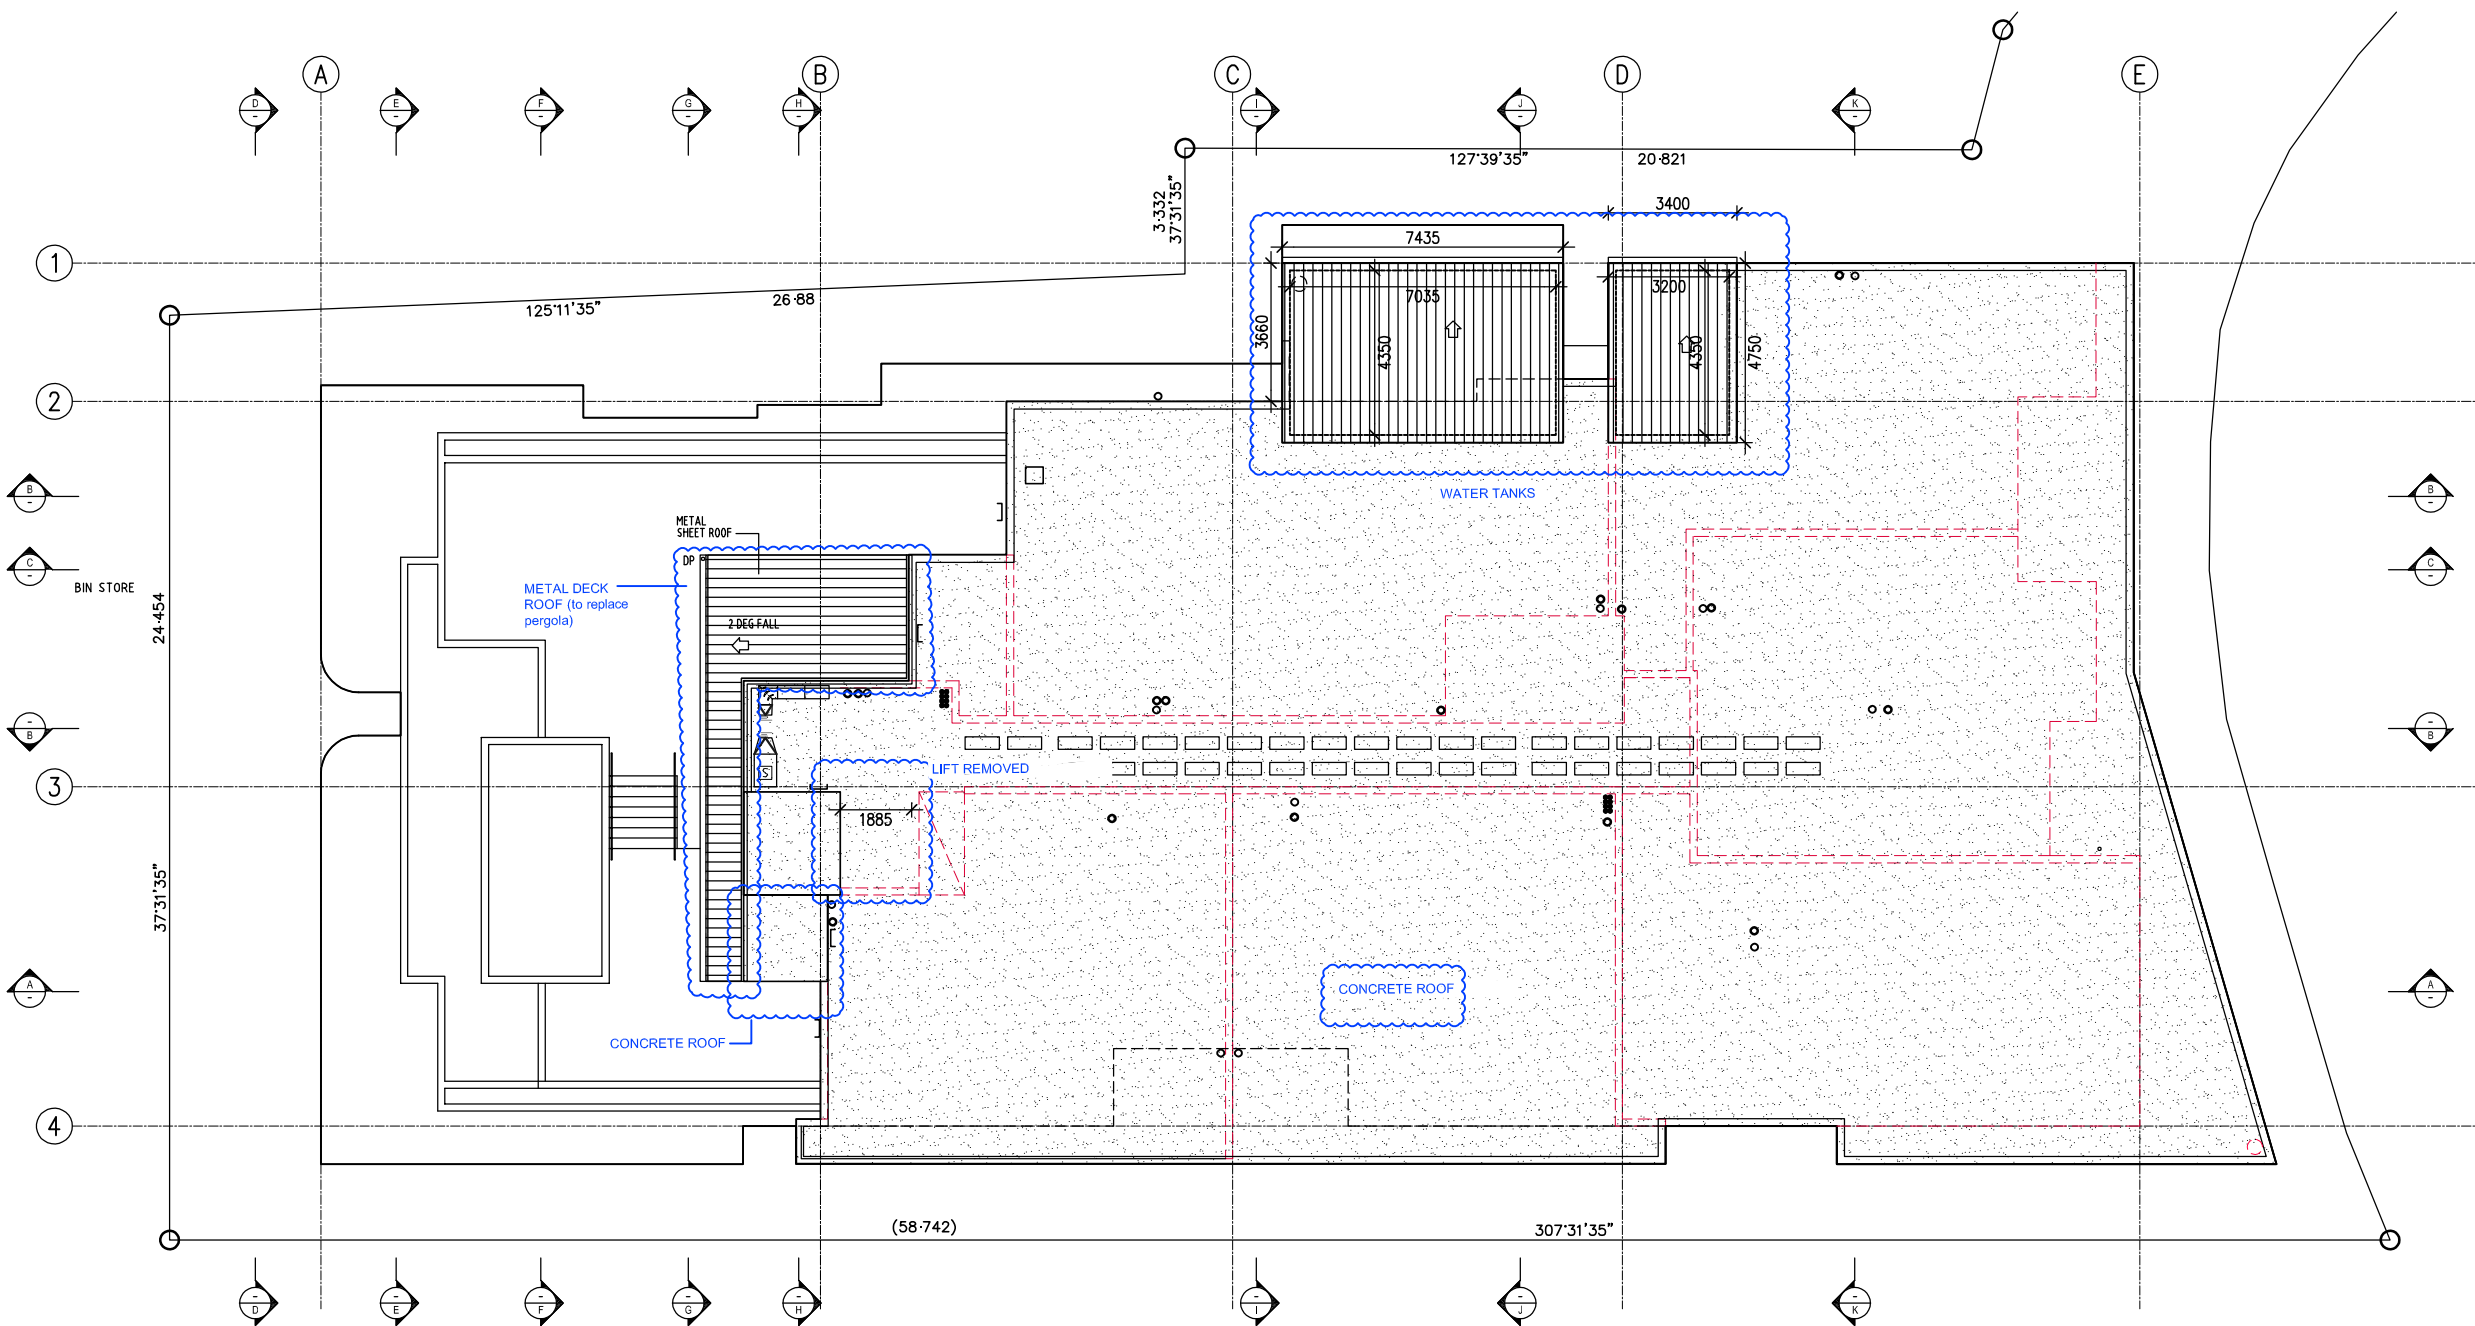

A	23.4.2026	PERMISSIBLE CHANGE ISSUE	'KOYA' MULT UNIT DEVELOPMENT 6 JOSLING ST TOOWONG	l a v b l design 0410 579 606 60 Ivymount St, Nathan Q. 4111 lavbl@msn.com QBCC Act Licence No. 1010598	 REG 3635	PERMISSIBLE CHANGE ROOF PLAN	SCALES: (1:100) A1		
							DRAWN: LB		
								DA105 DWG No.	A ISSUE
No.	DATE	AMENDMENT / ISSUE	PROJECT NAME				DO NOT SCALE OFF DRAWINGS.	A1	



2 Elevation - NORTH
1 : 100

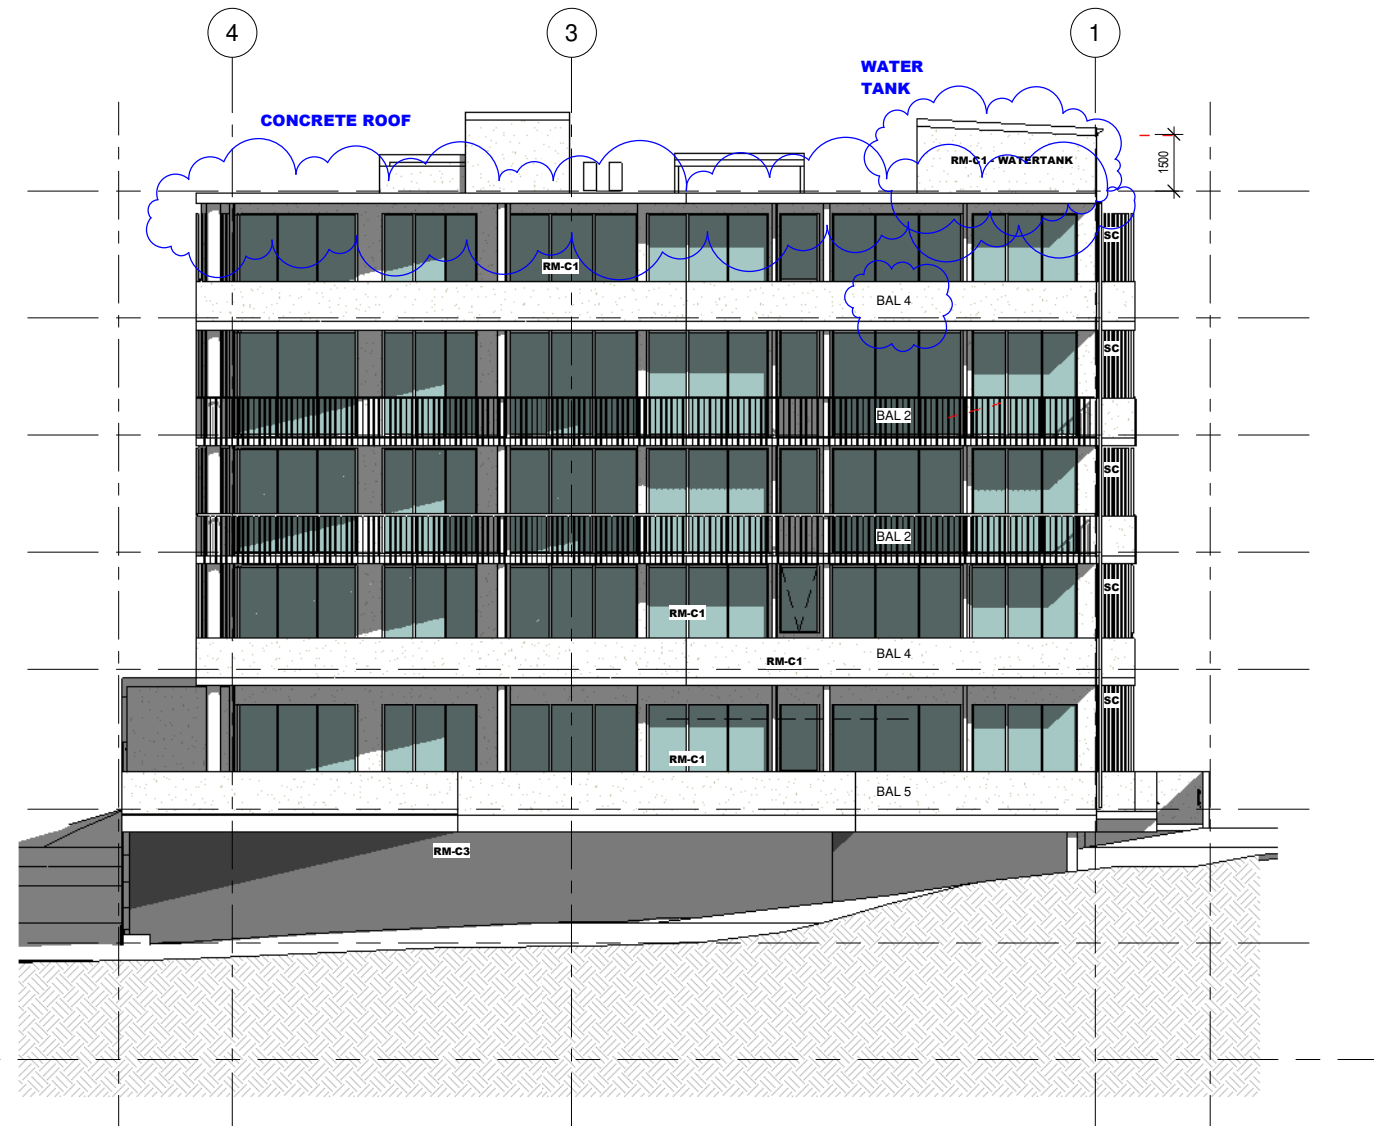

1 Elevation - SOUTH
1 : 100


LEGEND

BAL 1 - BALUSTRADE TYPE 1
BAL 2 - BALUSTRADE TYPE 2
BAL 3 - BALUSTRADE TYPE 3
BAL 4 - BALUSTRADE TYPE 4

RM-C1 RENDERED MASONRY COLOR 1
RM-C2 RENDERED MASONRY COLOR 2
RM-C3 RENDERED MASONRY COLOR 3

SC ALUMINIUM BATTEN SCREEN

A 22.5.2026 PERMISSIBLE CHANGE ISSUE			'KOYA' MULT UNIT DEVELOPMENT 6 JOSLING ST TOOWONG			I a v b l design 0410 579 606 60 Ivymount St, Nathan Q. 4111 lavbl@msn.com QBCC Act Licence No. 1010598			PERMISSIBLE CHANGE ELEVATIONS			SCALES 1 : 100 DRAWN LB DATE 22.5.26 STAGE DA400 A DWG No. ISSUE		
No.	DATE	AMENDMENT / ISSUE	PROJECT NAME			REG 3635			DO NOT SCALE OFF DRAWINGS			A1		

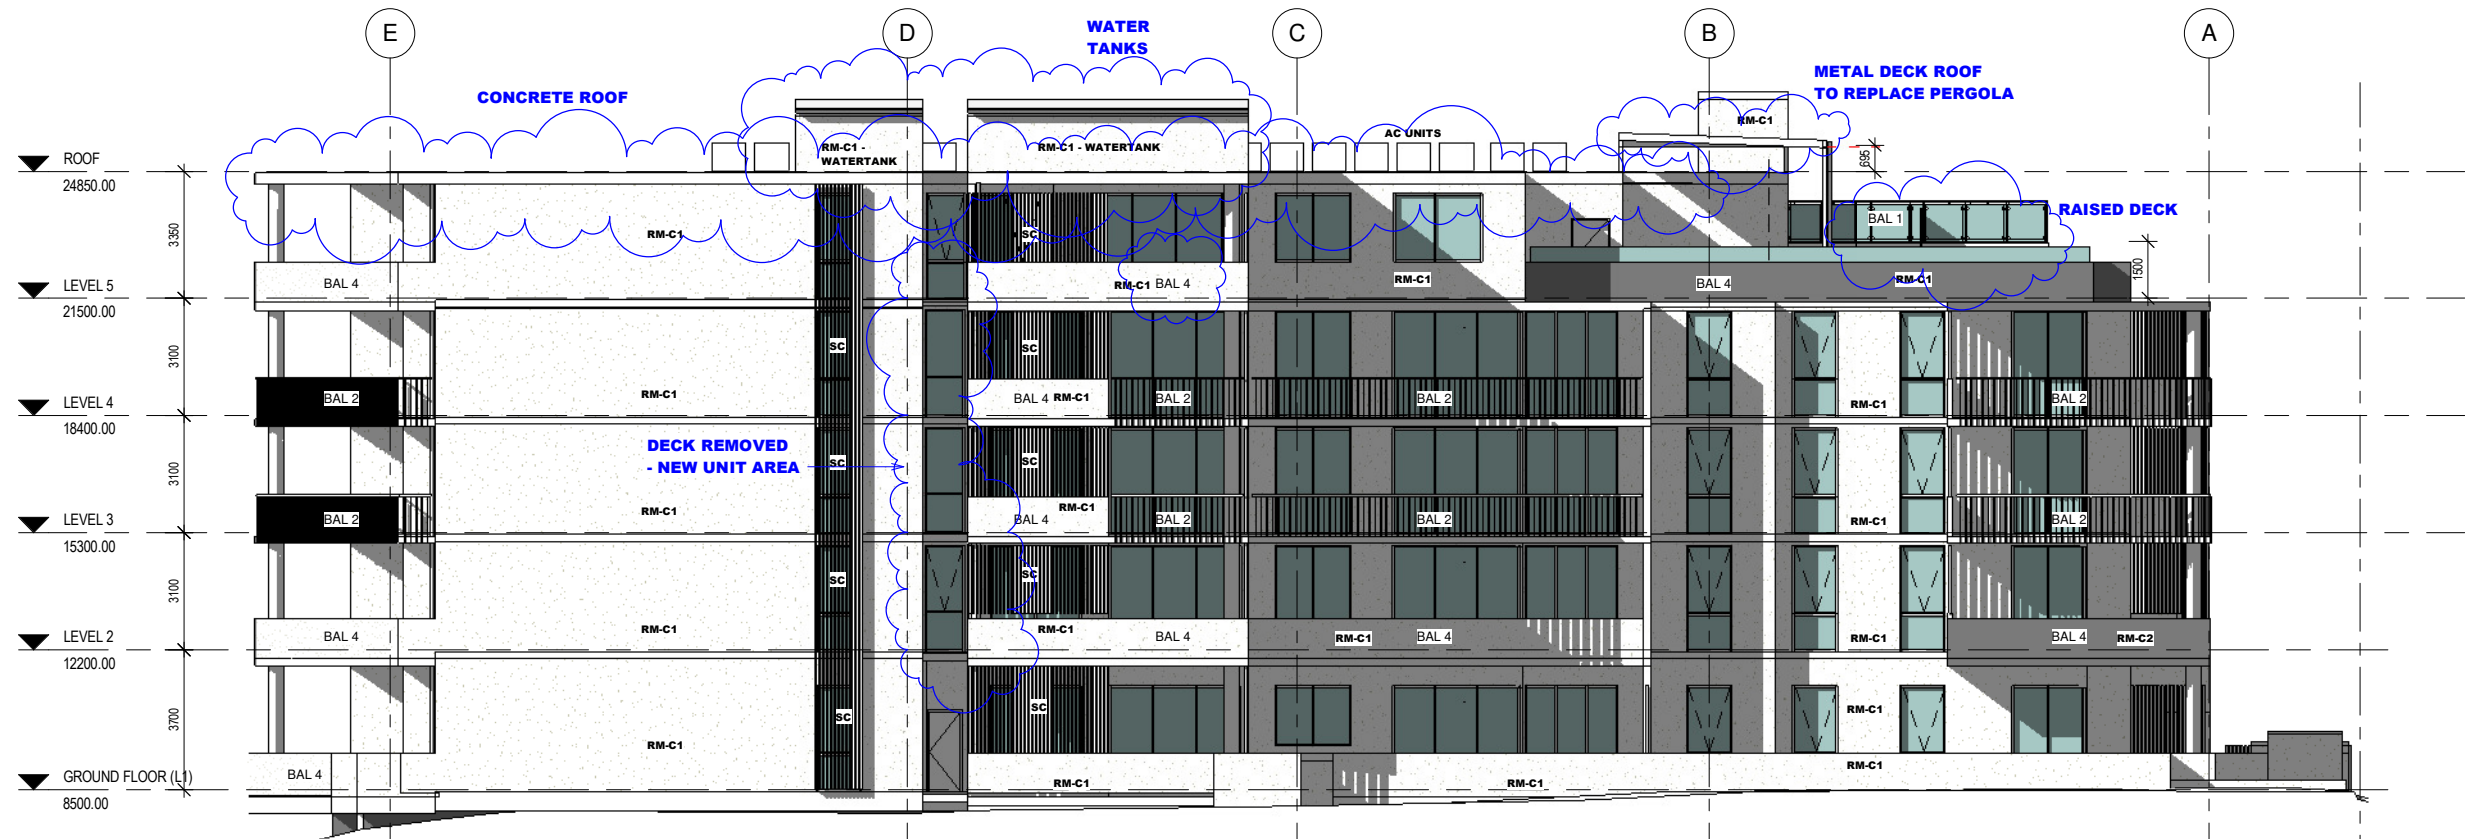


1 Elevation - EAST
1 : 100




2 Elevation - WEST
1 : 100


LEGEND
BAL 1 - BALUSTRADE TYPE 1
BAL 2 - BALUSTRADE TYPE 2
BAL 3 - BALUSTRADE TYPE 3
BAL 4 - BALUSTRADE TYPE 4
RM-C1 RENDERED MASONRY COLOR 1
RM-C2 RENDERED MASONRY COLOR 2
RM-C3 RENDERED MASONRY COLOR 3
SC ALUMINIUM BATTEN SCREEN

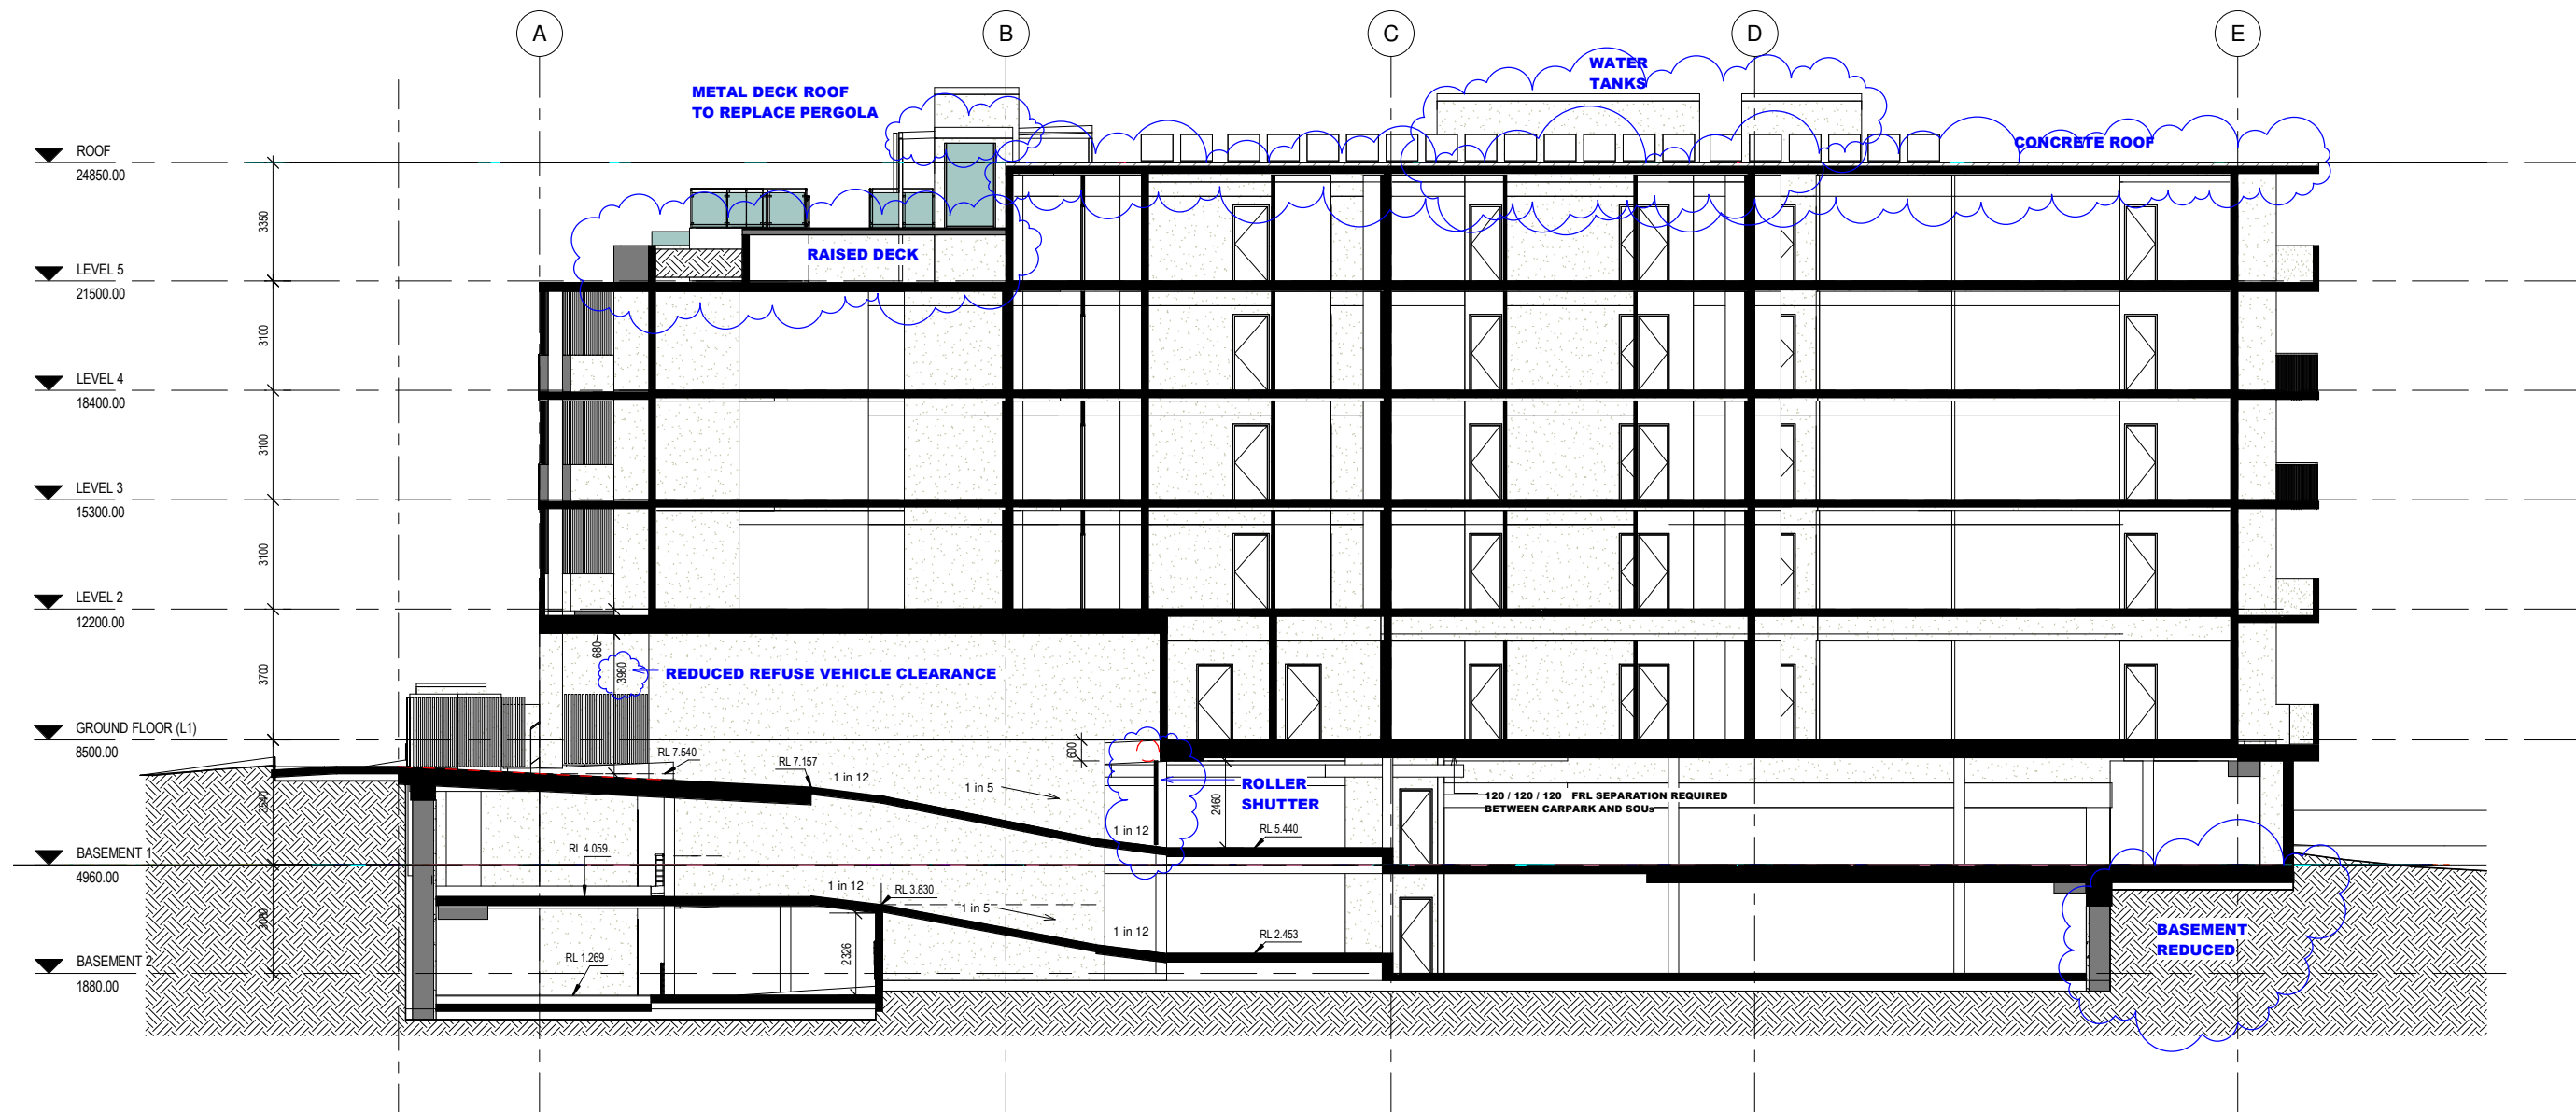


1 Section A-A
1 : 100

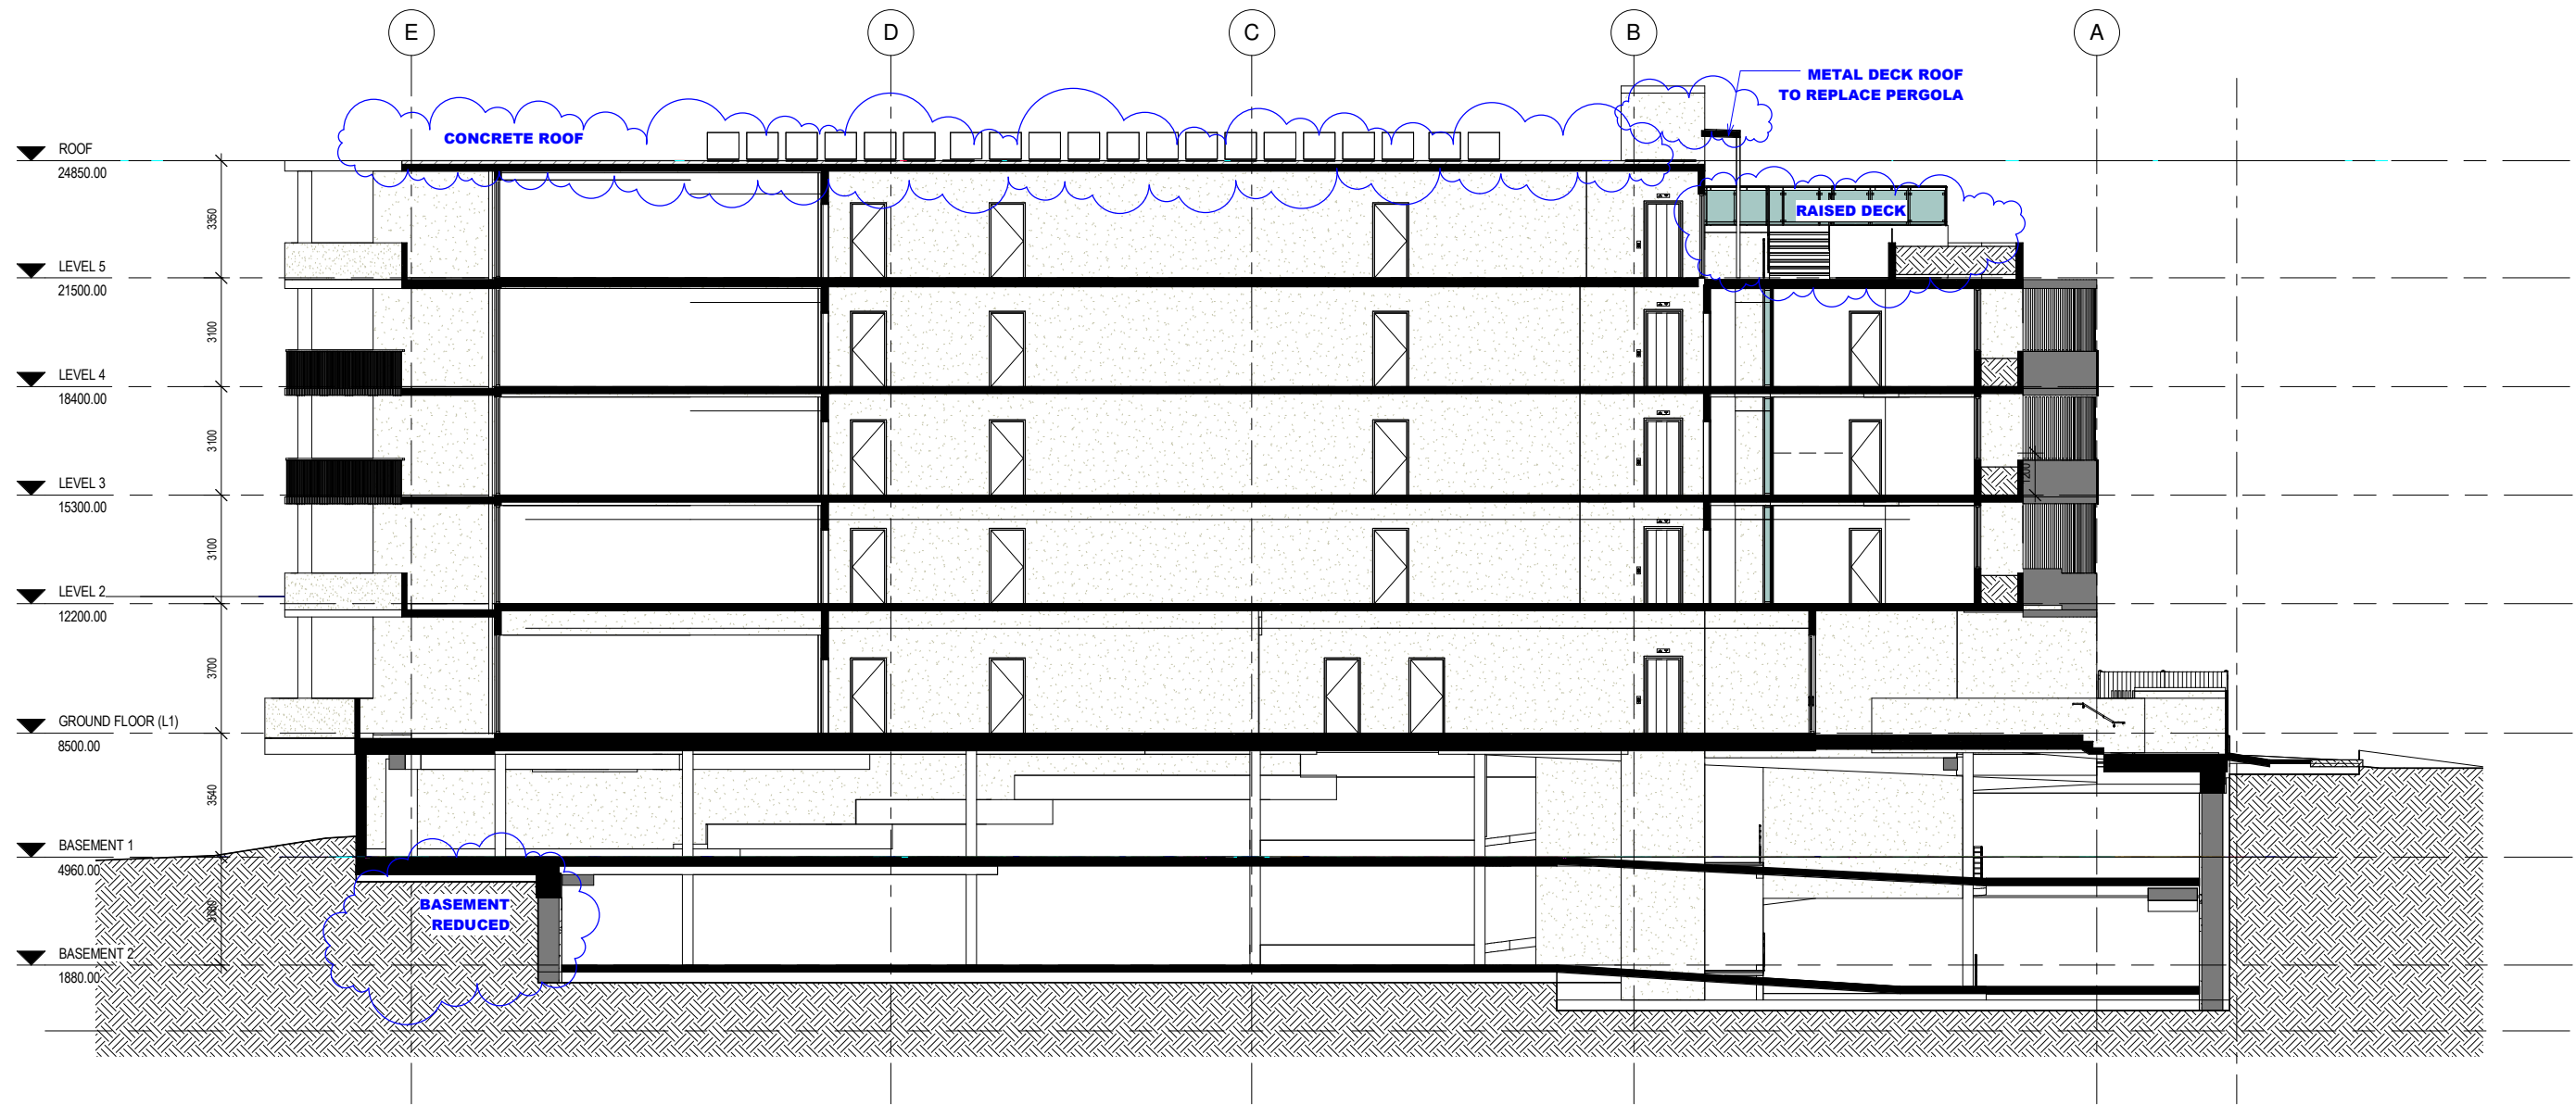


1 Section B-B
1 : 100

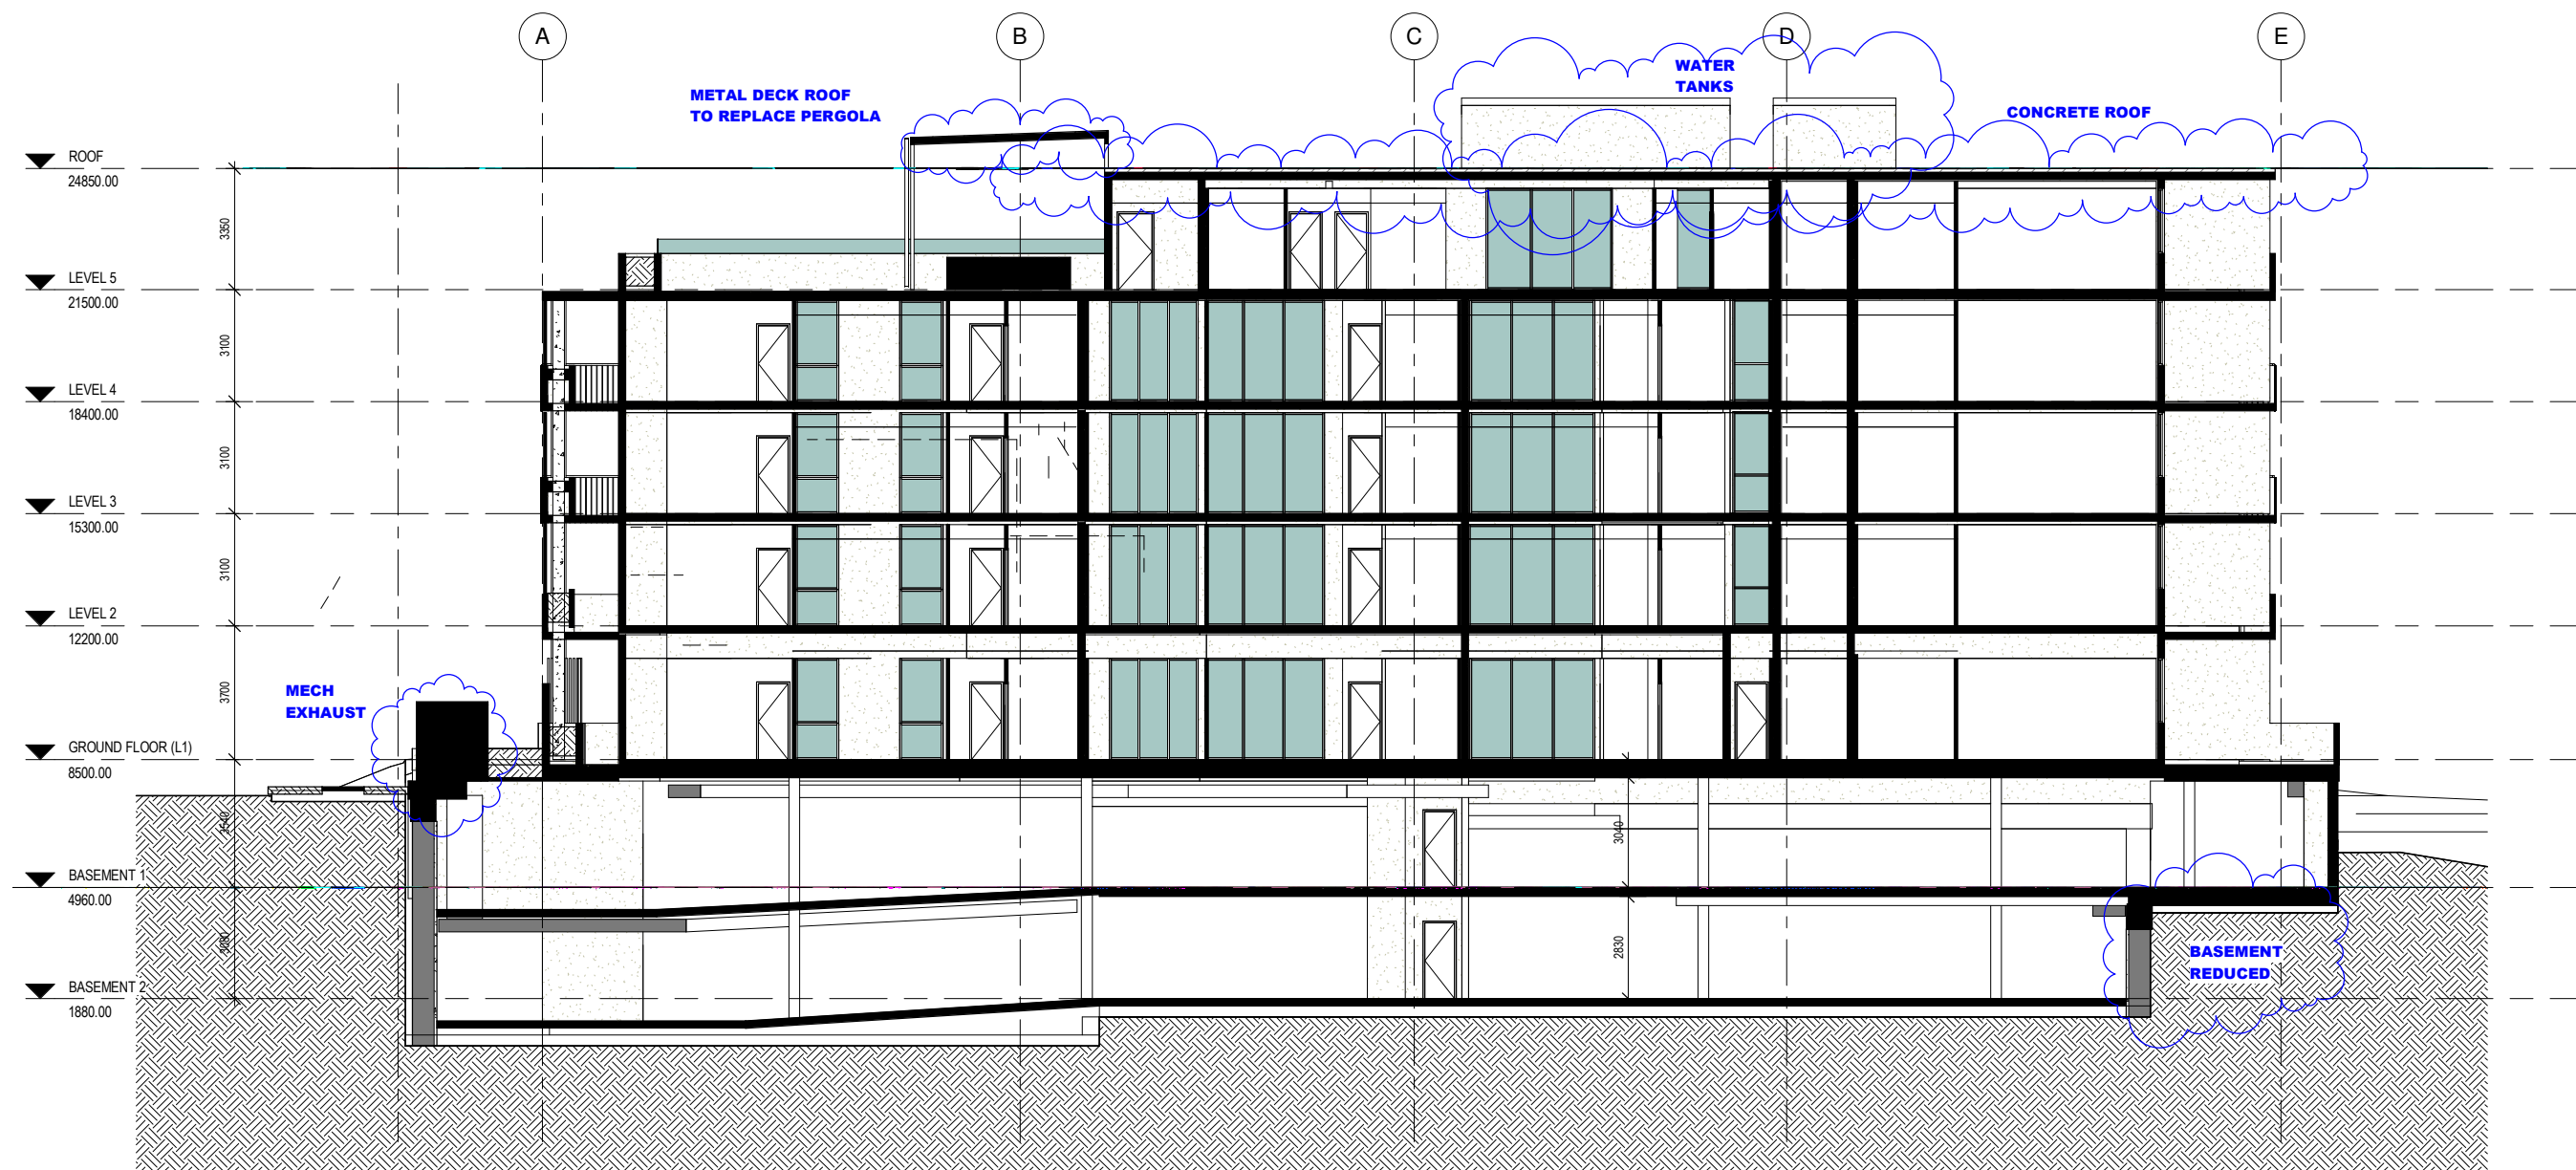



1 Section C-C
1 : 100

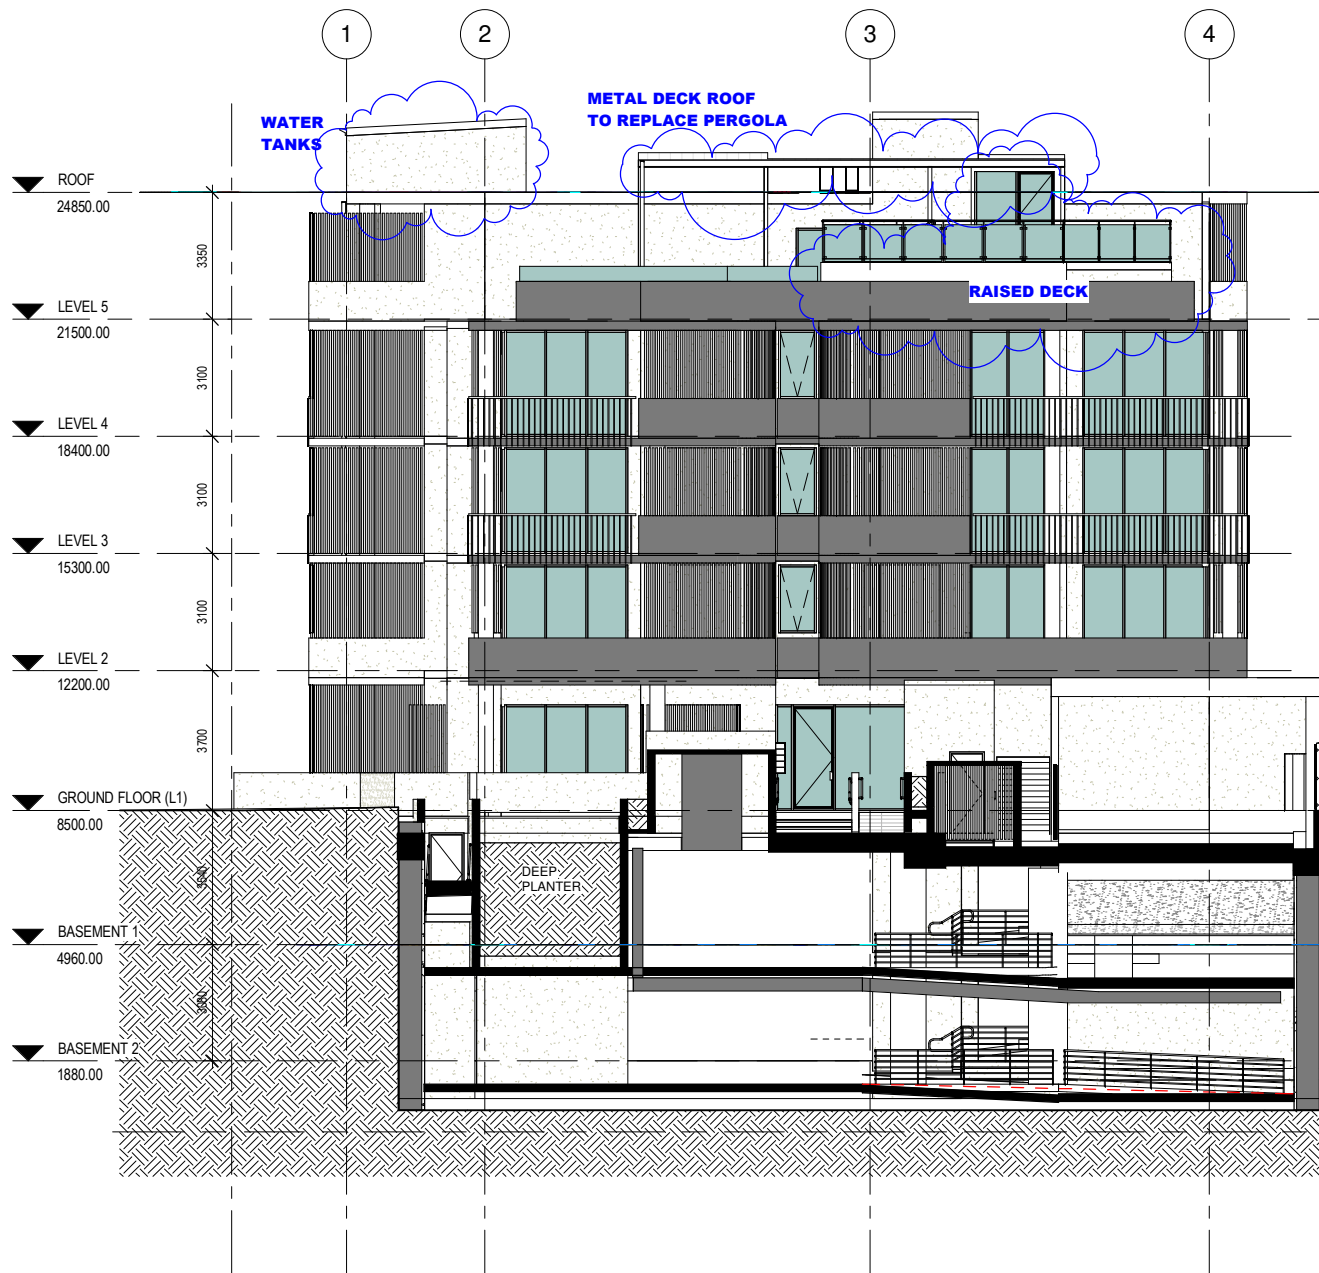


1 Section D-D
1 : 100

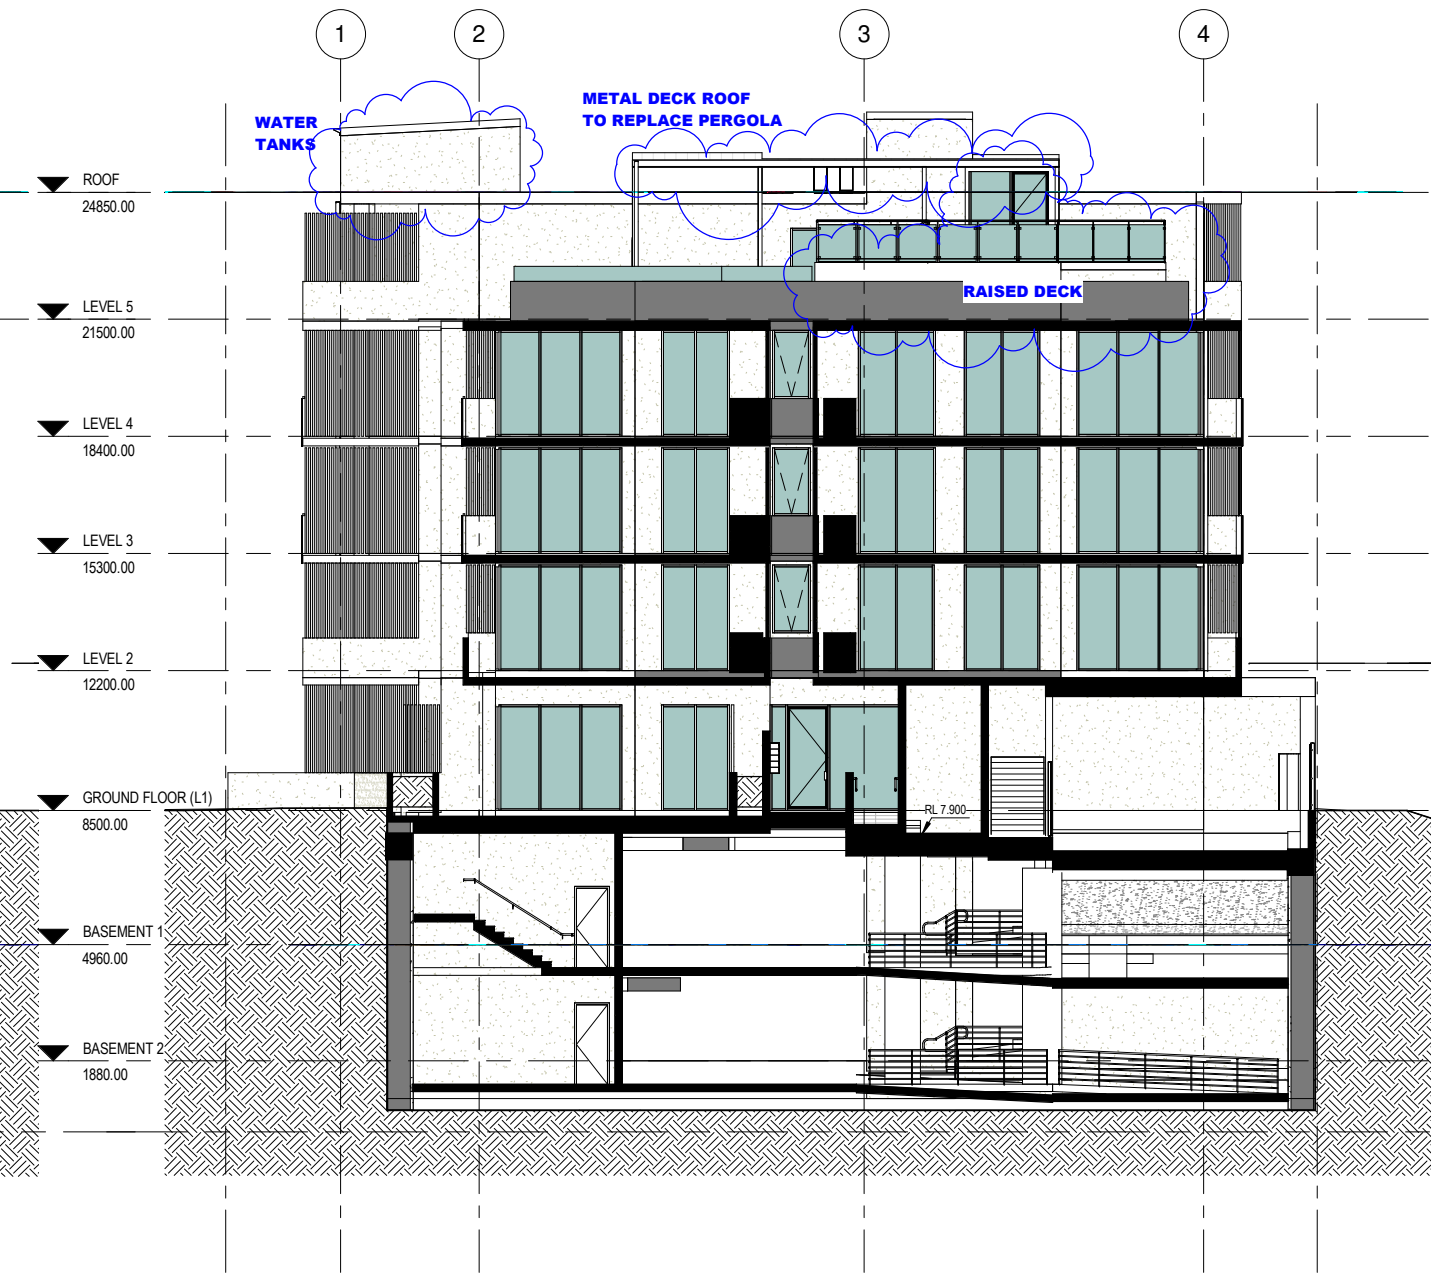


2 Section E-E
1 : 100

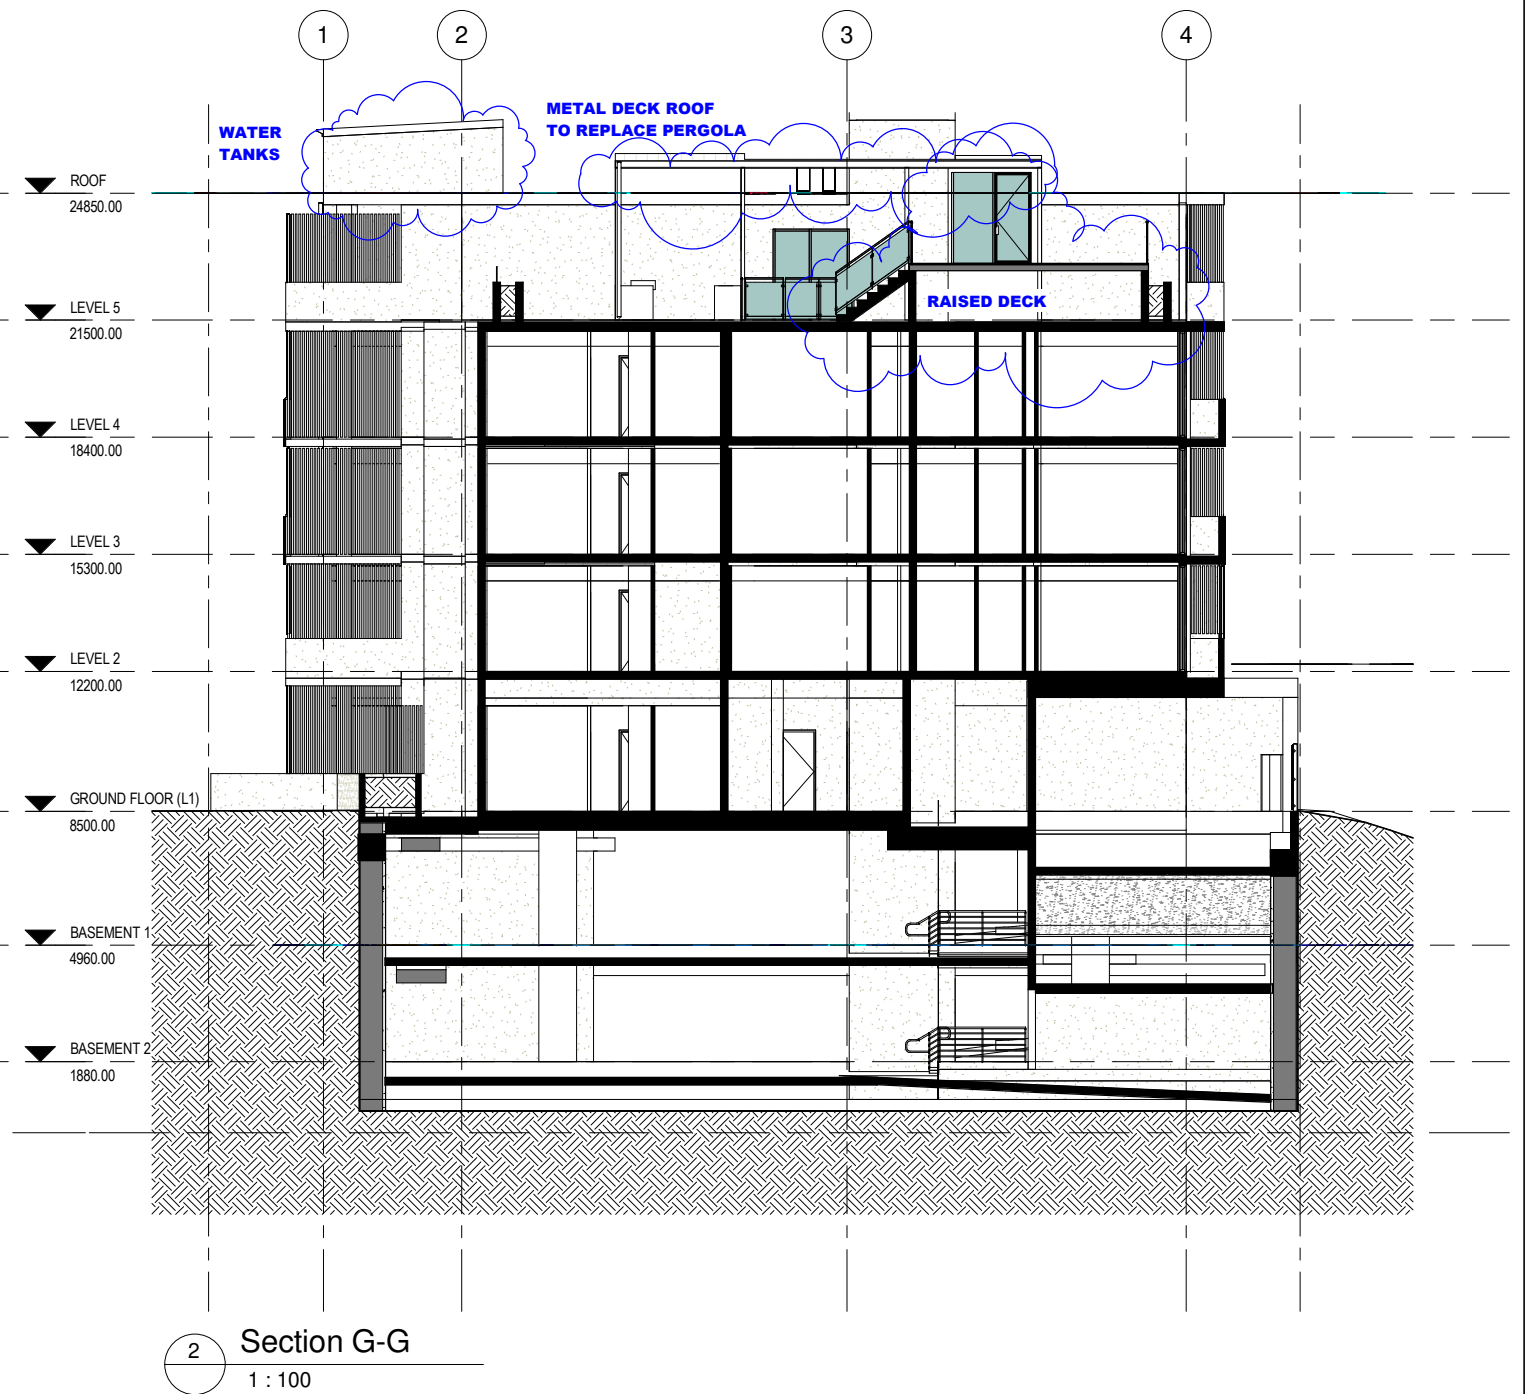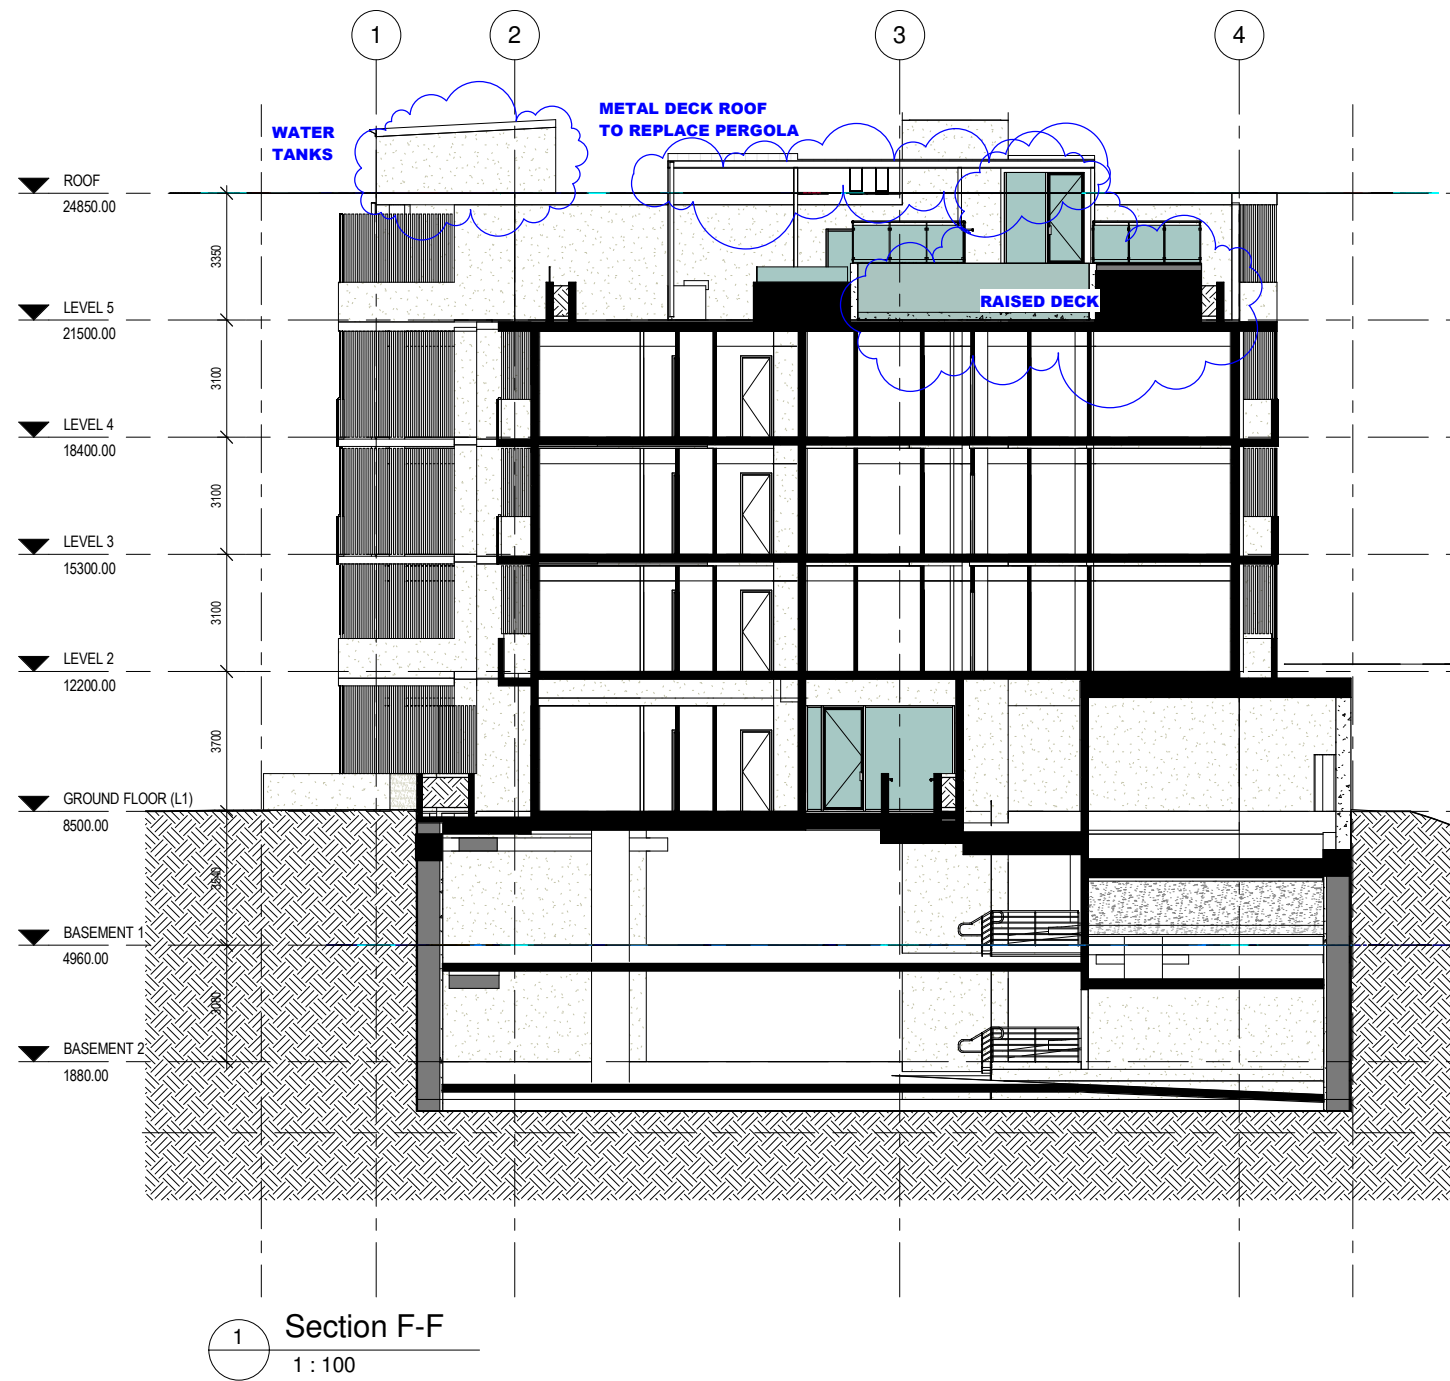


A 22.5.2026 PERMISSIBLE CHANGE ISSUE			'KOYA' MULT UNIT DEVELOPMENT 6 JOSLING ST TOOWONG			l a v b l design 0410 579 606 60 Ivymount St, Nathan Q. 4111 lavbl@msn.com QBCC Act Licence No. 1010598			REG 3635			SECTIONS			SCALES 1: 100		
No. DATE AMENDMENT / ISSUE			PROJECT NAME			DO NOT SCALE OFF DRAWINGS			A1			DRAWN LB DATE 22.5.26			STAGE		
															DA414 A		
															DWG No. ISSUE		

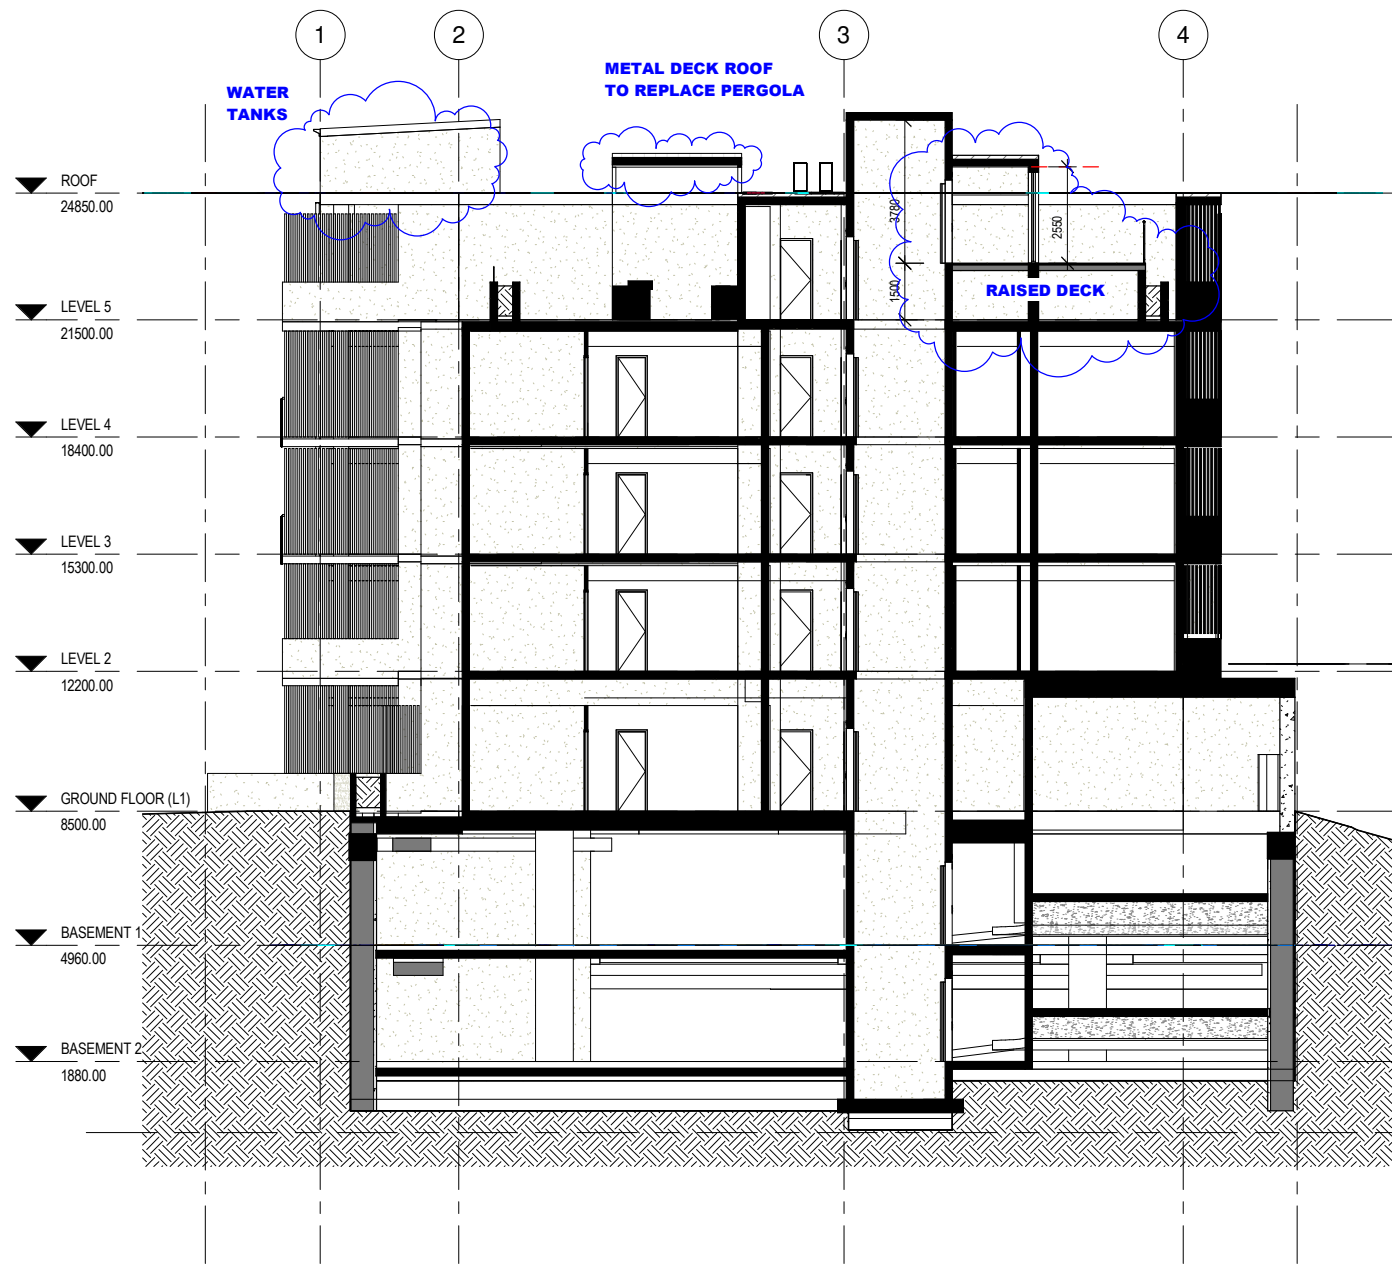


1 Section H-H
1 : 100

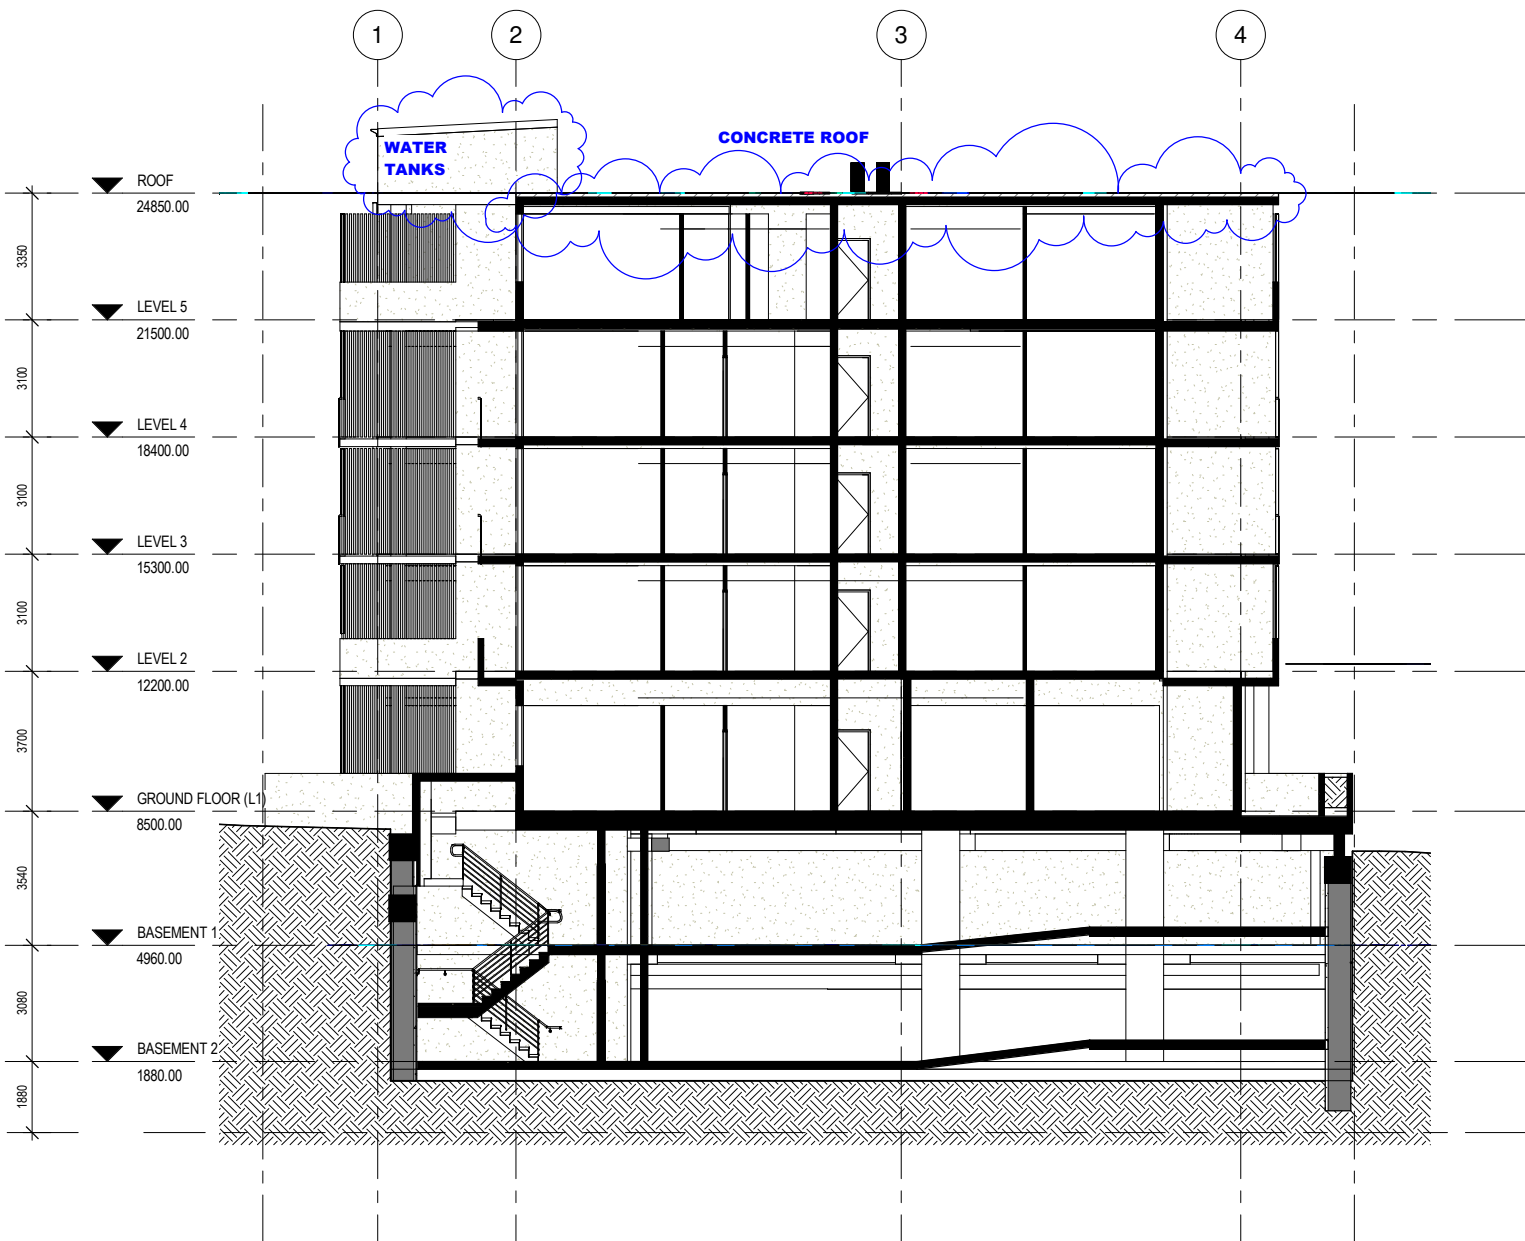

2 Section I-I
1 : 100

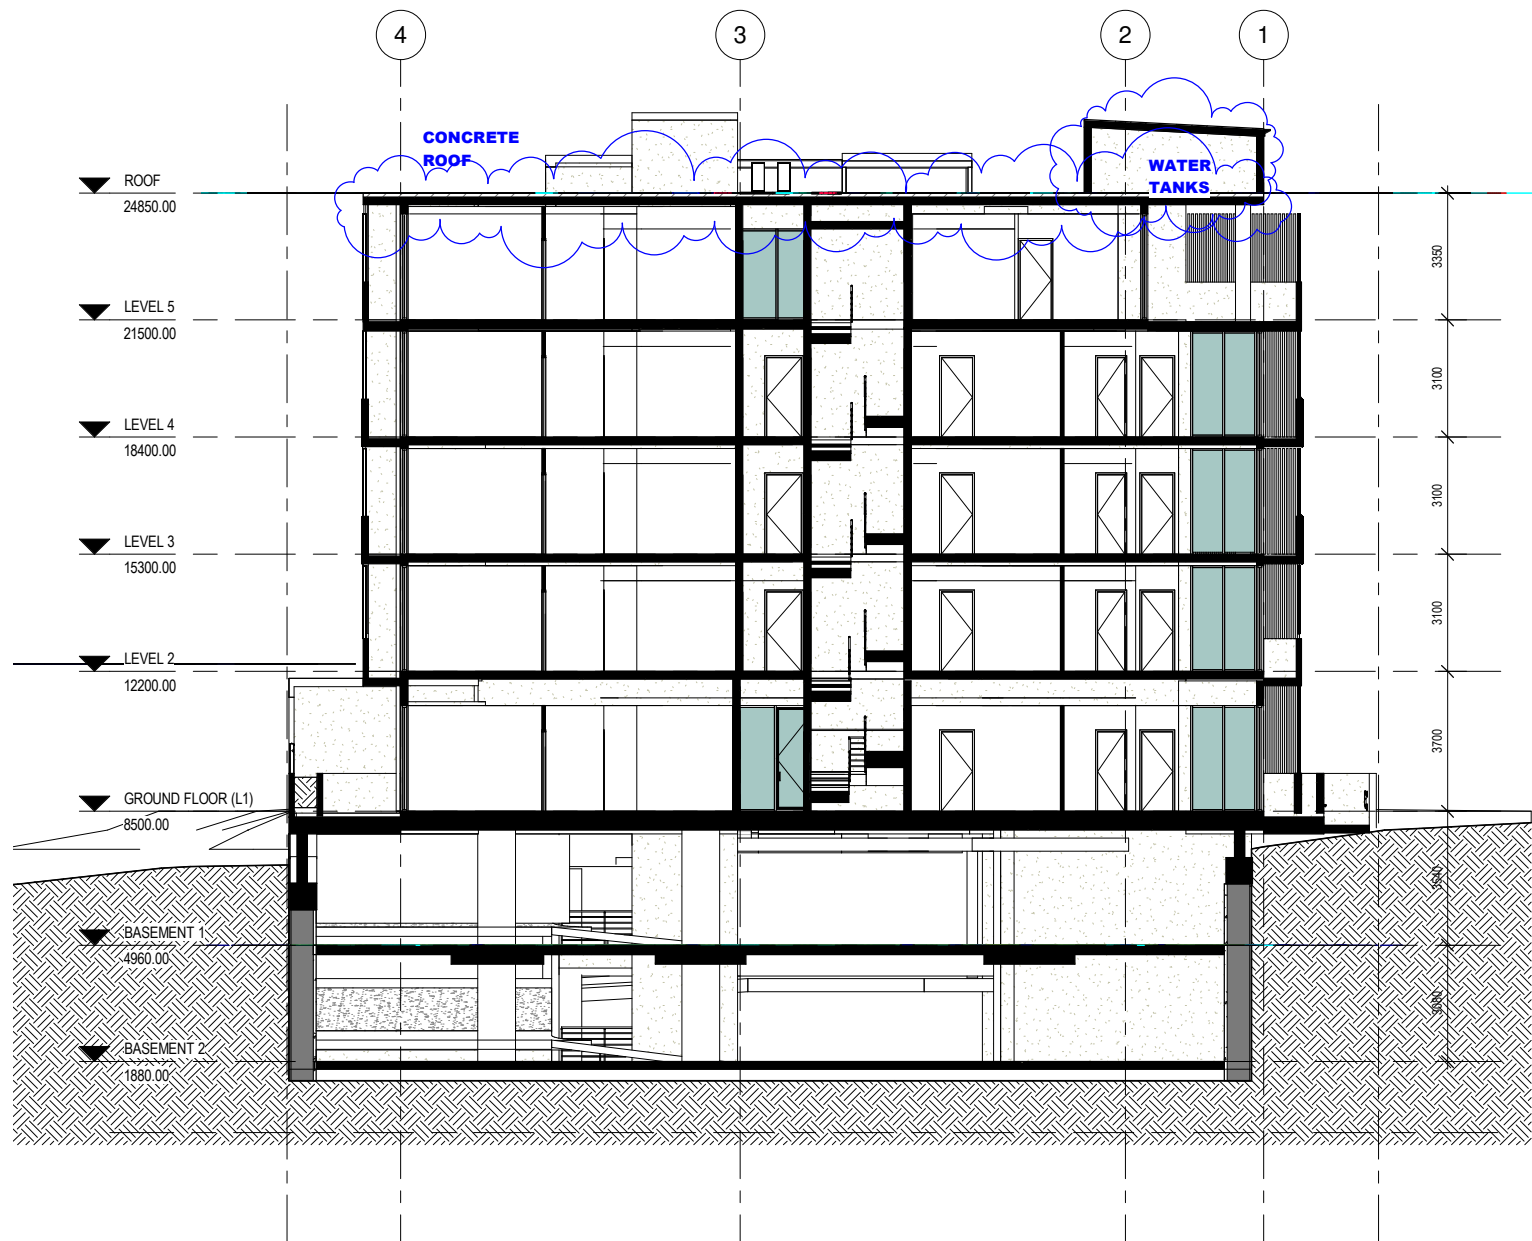

1 Section J-J
1 : 100

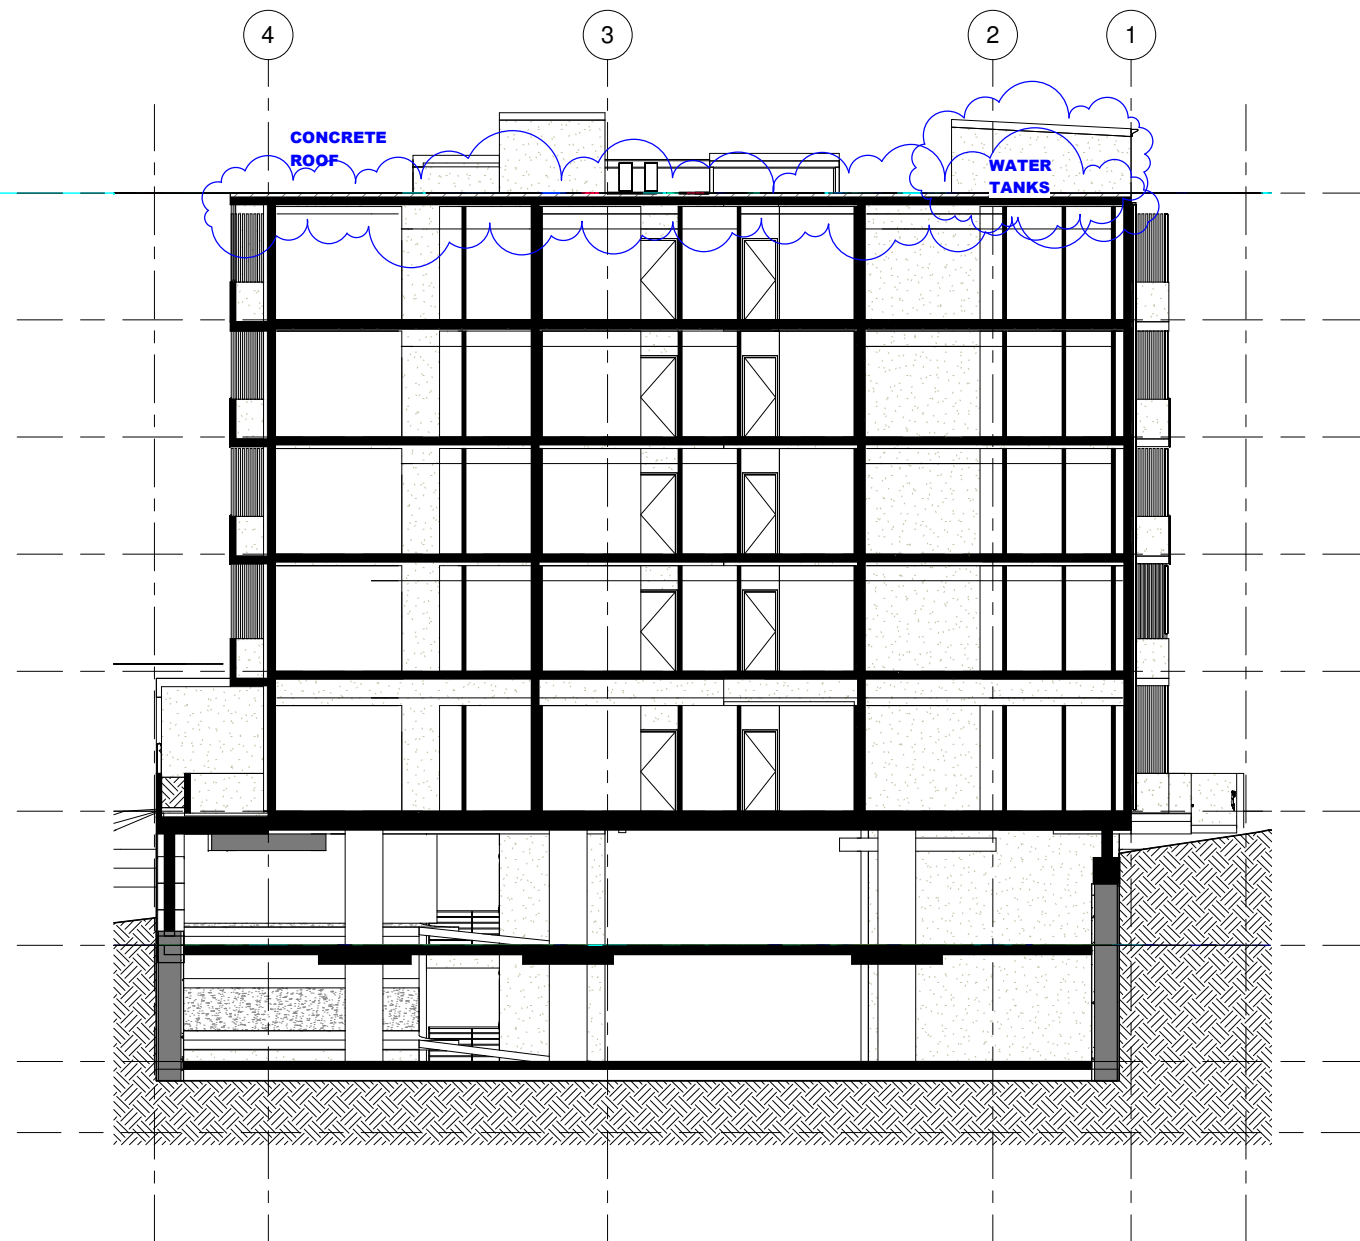

2 Section K-K
1 : 100