



WEST ELEVATION


SOUTH ELEVATION

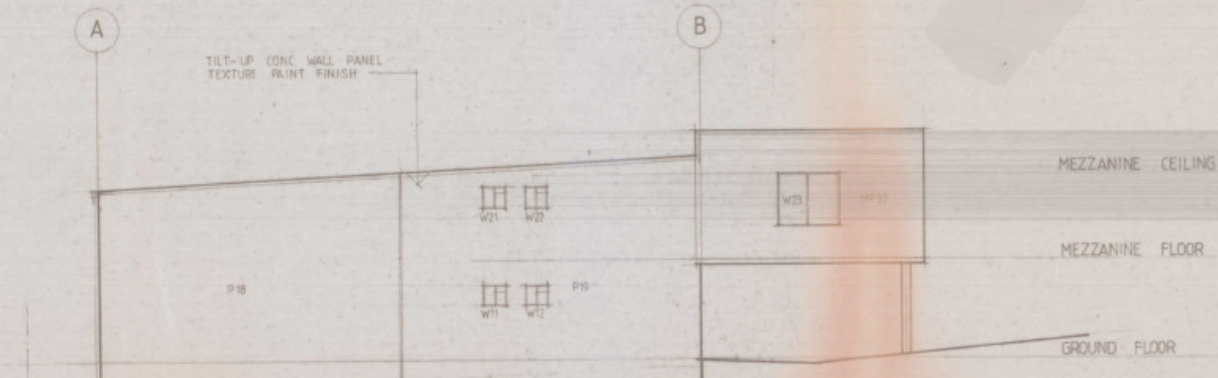

EAST ELEVATION

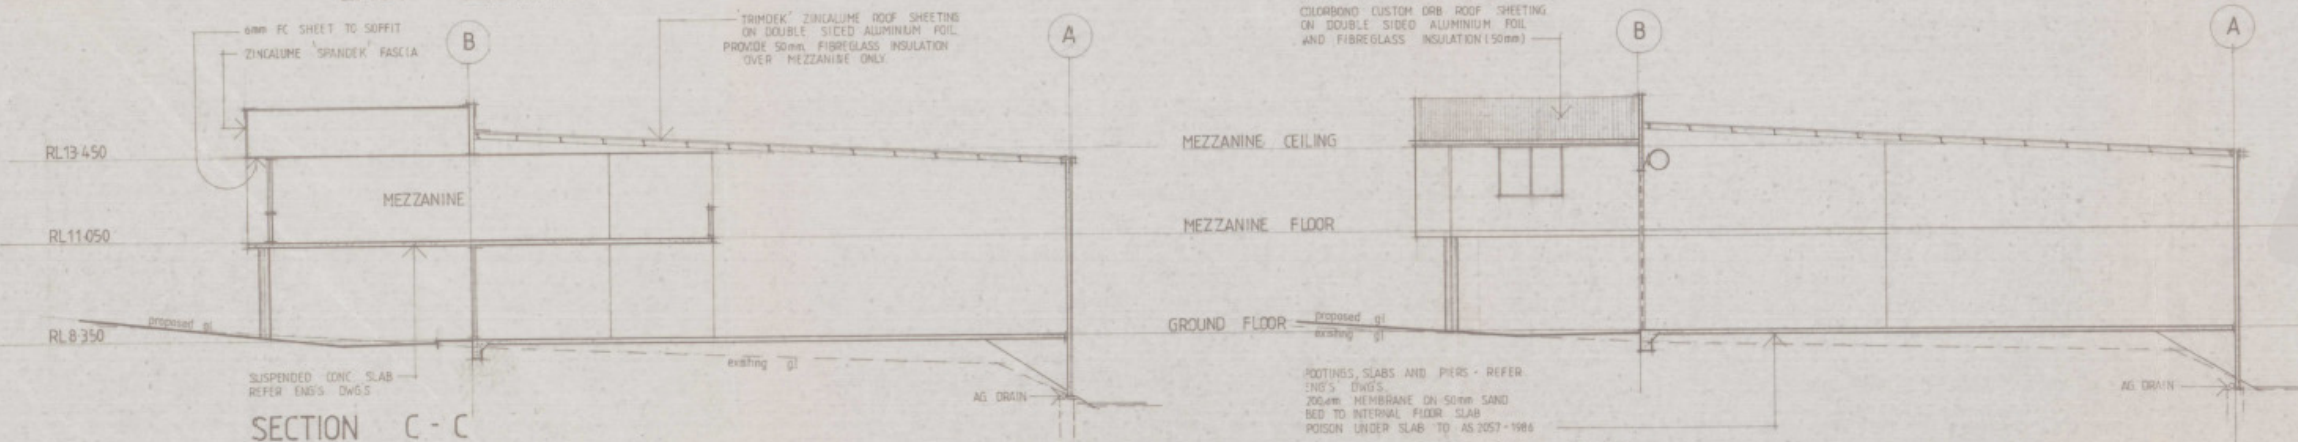

SECTION C - C

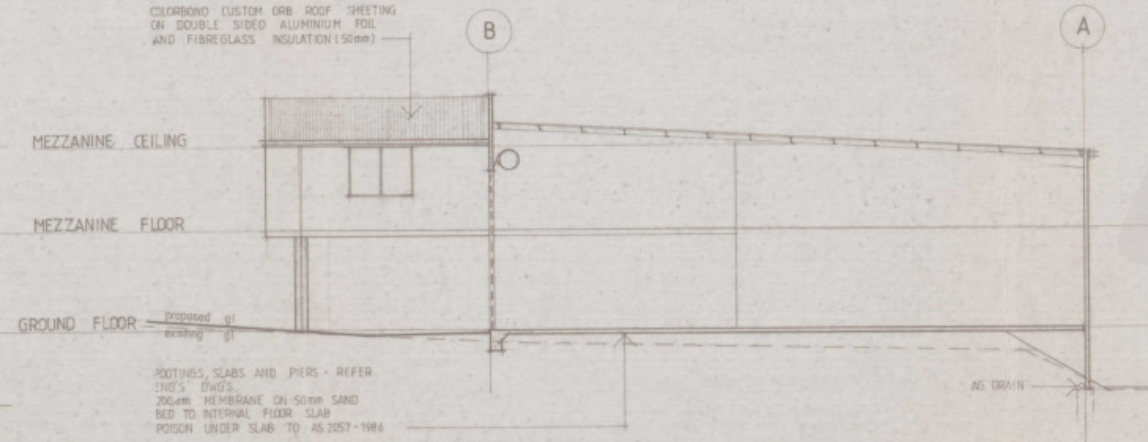

SECTION D-D

VAN RIET ARCHITECTS PTY LTD
UNIT 7, 97 CASTLEMAINE STREET
MILTON QLD 4064 PH: (07) 368 3227

PROJECT

PROPOSED INDUSTRIAL UNITS
at SECAM ST MANSFIELD
for MINGLEDEEN Pty Ltd
and MASTERMONT Pty Ltd

TITLE

ELEVATIONS / SECTIONS

SCALE 1:100 DATE OCT 91

DRAWN 155 CHECKED

DRAWING
NUMBER 9107-136 WD4

SHEET OF FILE

A.C.N. 011 032 974
This drawing is subject to copyright
and shall not be used or copied in part
or whole without permission from
Van Riet Architects Pty Ltd.