


RPD

LOT 42 ON S2717
LOCAL AUTH. - BRISBANE CITY COUNCIL
ZONE- EMERGING COMMUNITY
SITE AREA - 4047m²

- MAX. SITE COVER - 2,023.5 m² MAX. (50.0%)
- SITE COVER - 1554.5 m² (38.4%)
- MAX. GROSS FLOOR AREA - 3,237.6 m² MAX. (80.0%)
- GROSS FLOOR AREA - 2268.3 m² (56.0%)
- DEEP PLANTING REQ'D - 404.7 m² MIN. (10.0%)
- DEEP PLANTING - 405.6 m² (10.0%)
- PARKING REQUIRED - 14 UNITS /4 = 4 VISTOR CARPARKS
- PARKING ACHIEVED - 6 VISTOR CARPARKS
+ 2 CAR GARAGE PER UNIT


- COMMUNAL OPEN SPACE REQ'D - 202.4 m² MIN. (5%)
- COMMUNAL OPEN SPACE - 692.8 m² (17.1%)

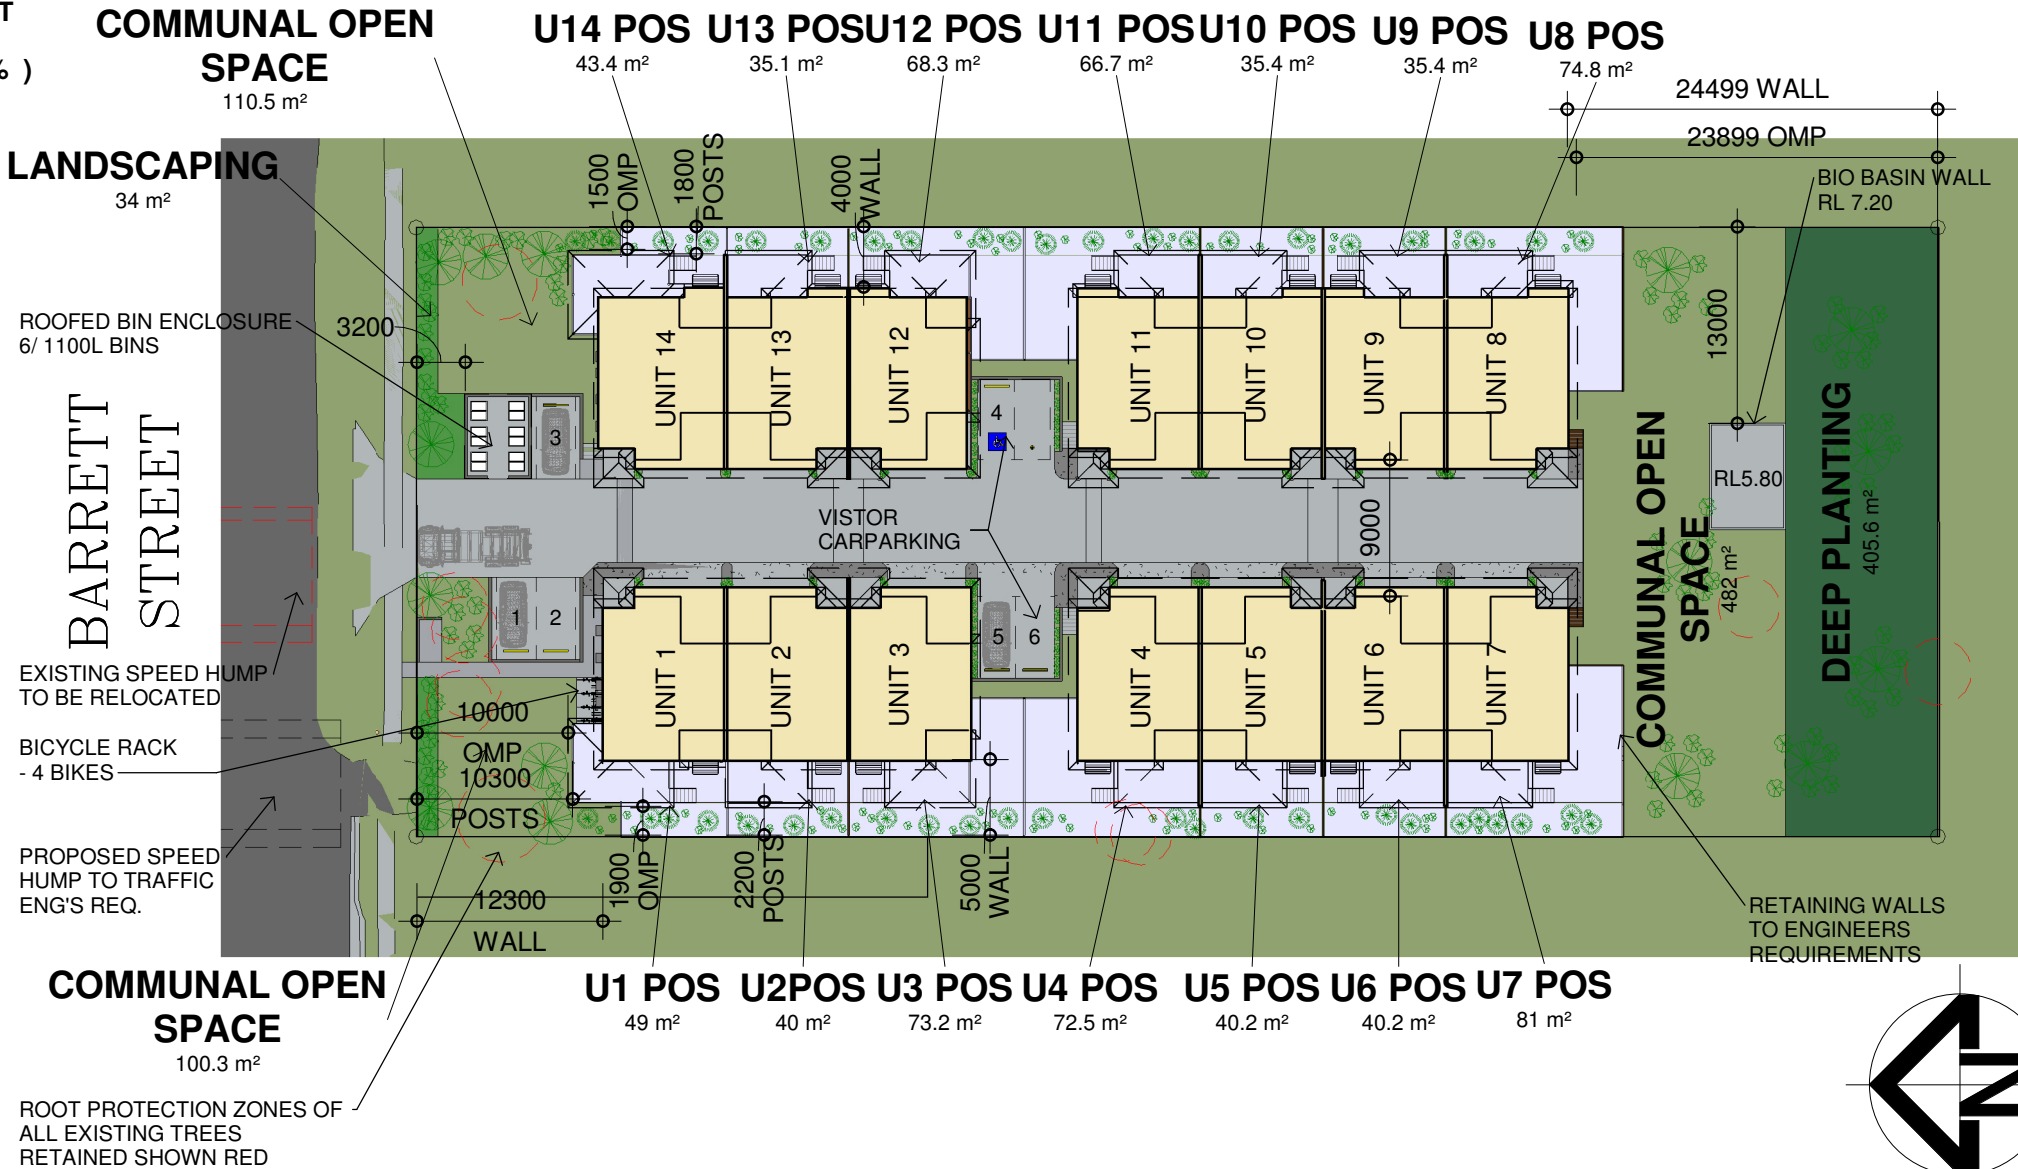

AREA SCHEDULE
—TYPICAL UNIT

FIRST FLOOR LIVING	71.2 m²
GARAGE	37.1 m²
GROUND FLOOR LIVING	54.3 m²
PATIO	15.0 m²
PORCH	4.2 m²
TYPICAL UNIT TOTAL:	181.8 m²

SITE PLAN 1 : 500

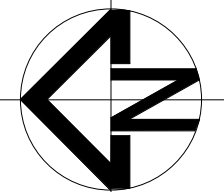

A	AMENDMENTS	04.03.26	F	AMENDMENTS	22.07.26
B	AMENDMENTS	13.03.26	G	AMENDMENTS	24.07.26
C	AMENDMENTS	23.03.26	H	AMENDMENTS	11.08.26
D	AMENDMENTS	26.03.26			
E	AMENDMENTS	04.06.26			
ISSUE	REVISION DESCRIPTION	APPROVAL DATE	ISSUE	REVISION DESCRIPTION	APPROVAL DATE

Drawing:	PRELIMINARY DRAWINGS
Project:	PROPOSED TOWNHOUSES FOR: MSL VENTURES P/L AT: 80 BARRETT STREET, BRACKEN RIDGE

BCC DS
RECEIVED
13/09/2026
APPLICATION REF
A006662187


STRATHPINE DESIGN & DRAFTING

6B Mecklen Street
(PO Box 2245)
STRATHPINE QLD 4500
QBCC Lic. No. 15028079


Phone: (07) 3881 2033
Email: admin@strathpinedesign.com.au
Web: www.strathpinedesign.com.au

General notes:
All construction methods to be in accordance with The National Construction Series - Building Code of Australia (BCA) 2019 (class 1 & 10 - vol 2, class 2 to 9 - vol 1) and all relevant Australian Standards. All written dimensions take precedence over scale. All levels and dimensions to be verified on site. All dimensions are written in millimetres U.N.O.
© This drawing & contents remain the property of Strathpine Design & Drafting

Drawn: MB	Checked: AL	Job Number: AO6743/23
Drawing Number:	1 of 8	
Start Date:	NOVEMBER 2023	
Scale:	1 : 500 @ A3	
COMPUTER ID:	W:\COMMERCIAL\MLS VENTURES (0)80 BARRETT STREET, BRACKEN RIDGE- PRELIMS 11.08.26.rvt	

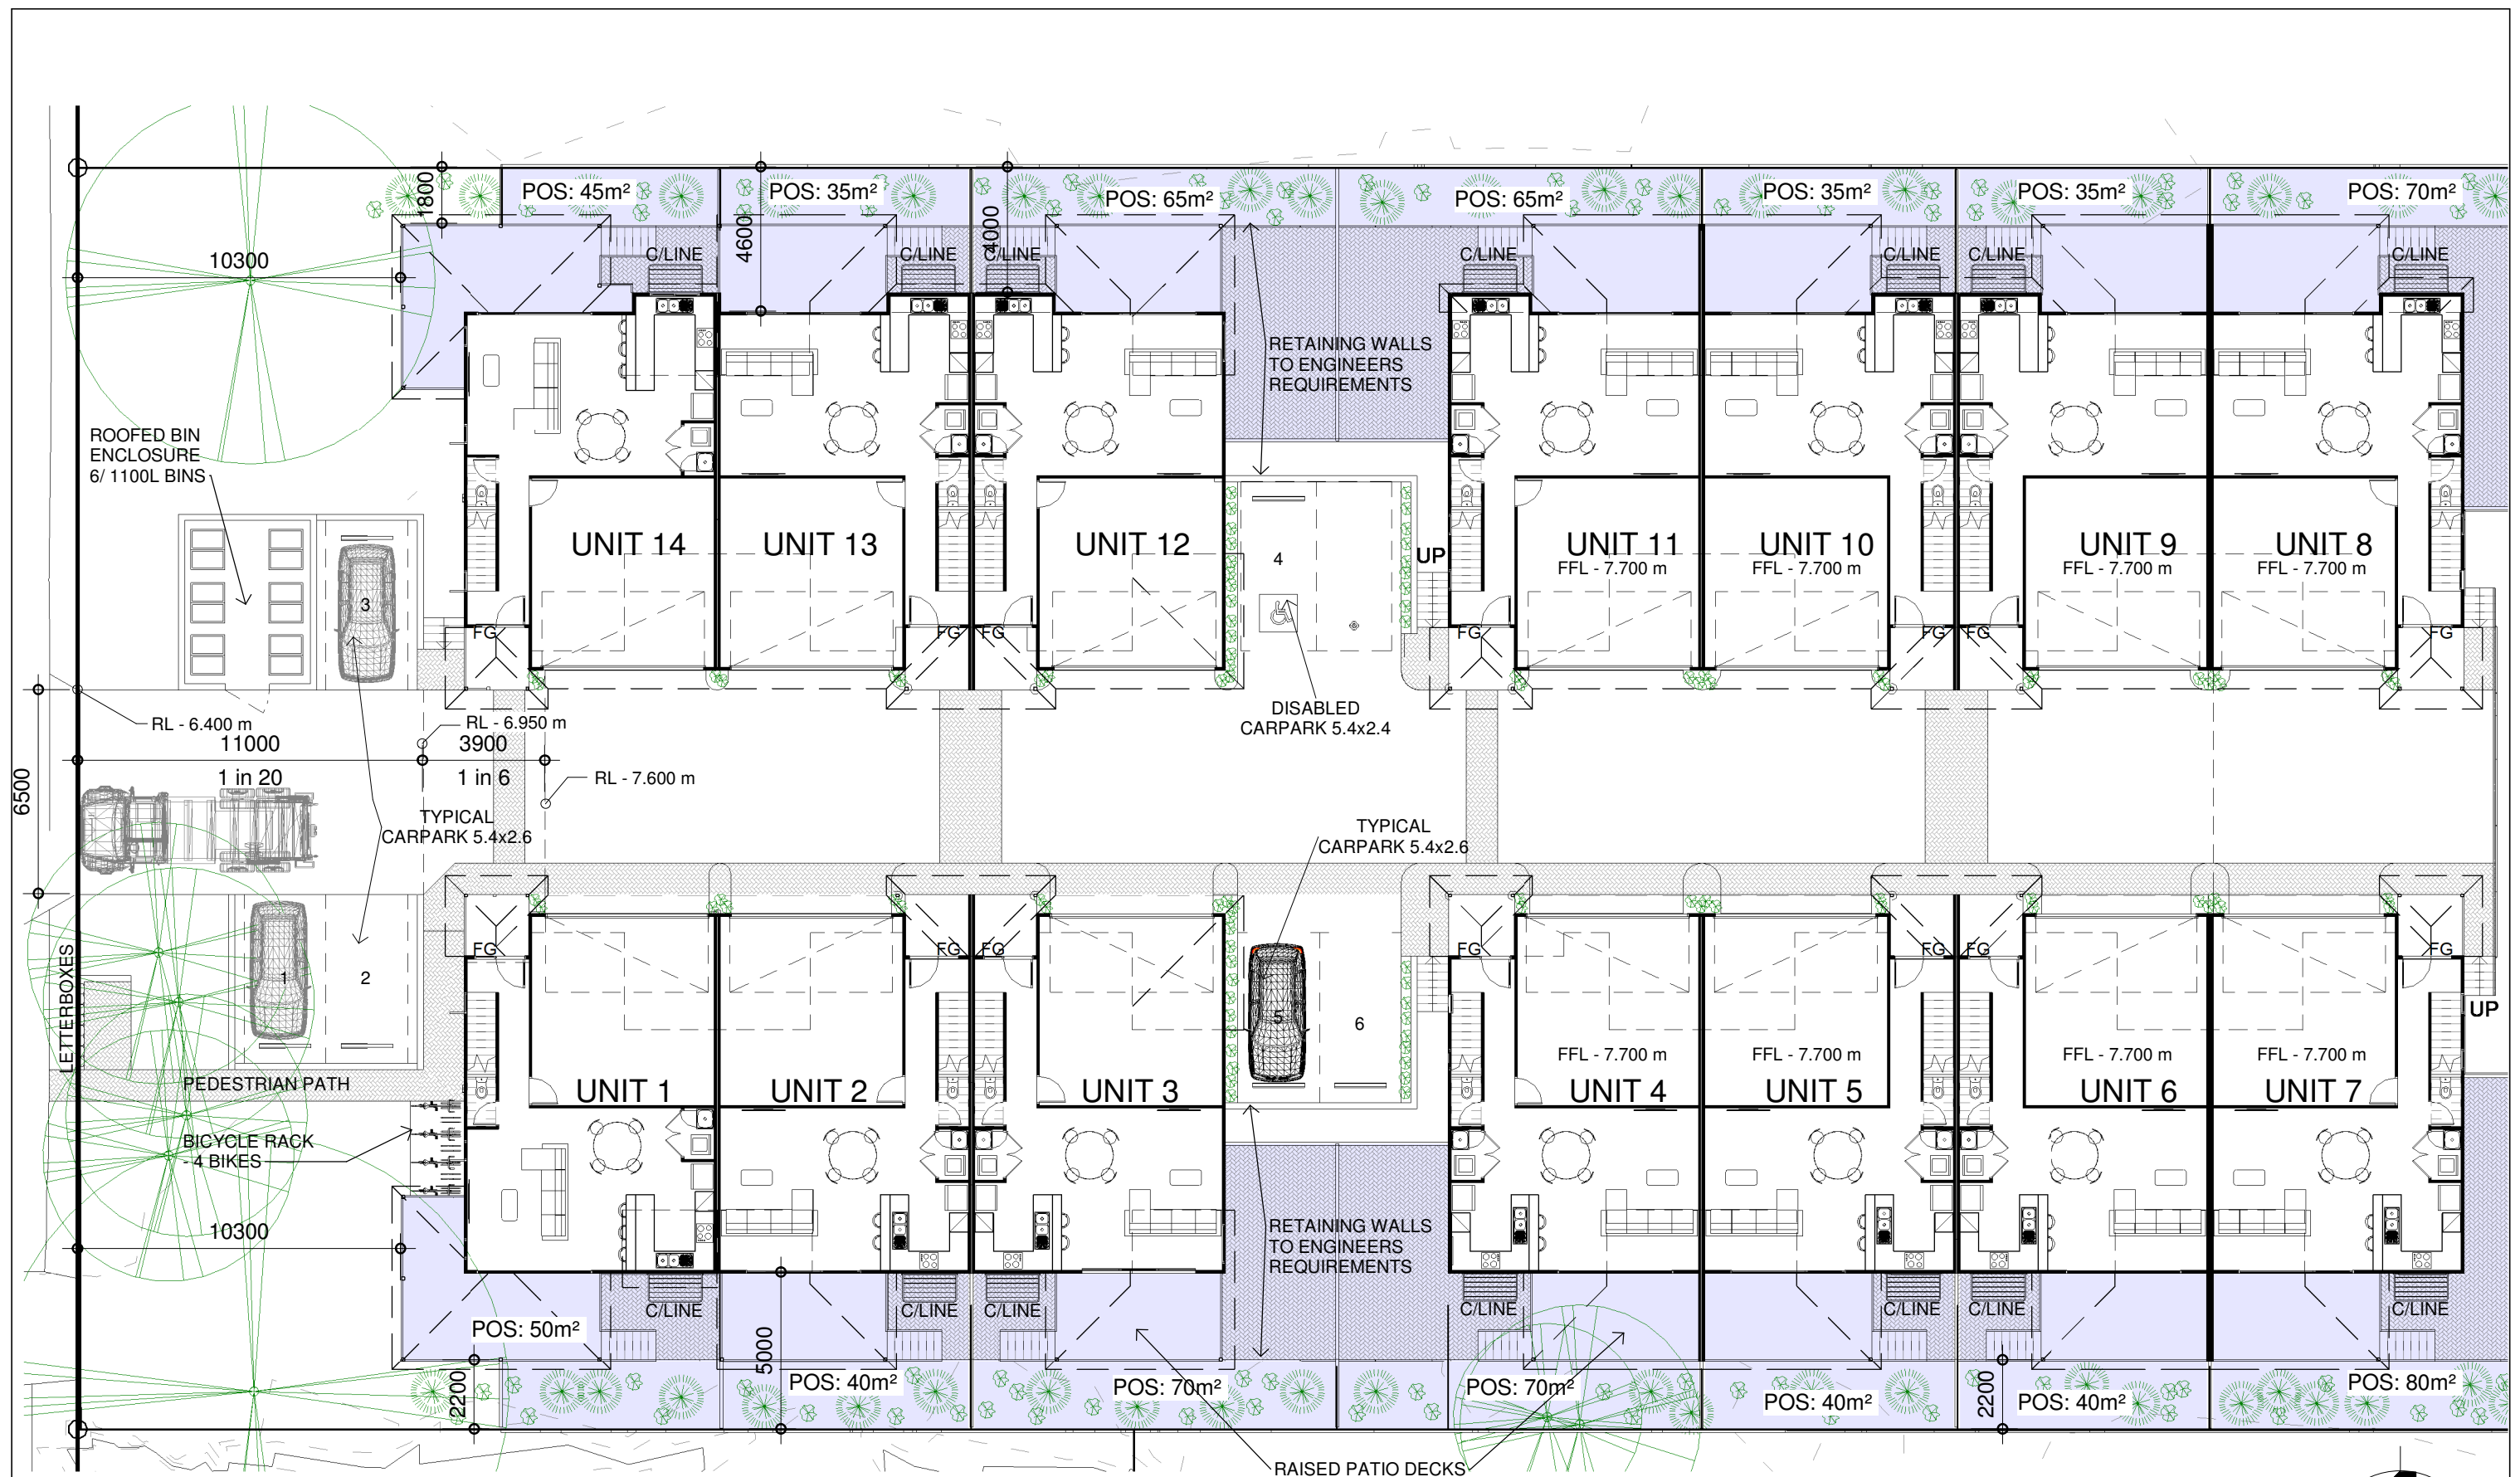


GROUND FLOOR PLAN 1 : 200

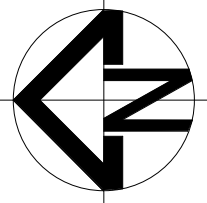


A AMENDMENTS 04.03.26 F AMENDMENTS 22.07.26			Drawing: PRELIMINARY DRAWINGS			Project: PROPOSED TOWNHOUSES FOR: MSL VENTURES P/L AT: 80 BARRETT STREET, BRACKEN RIDGE			General notes: All construction methods to be in accordance with The National Construction Series - Building Code of Australia (BCA) 2019 (class 1 & 10 - vol 2, class 2 to 9 - vol 1) and all relevant Australian Standards. All written dimensions take precedence over scale. All levels and dimensions to be verified on site. All dimensions are written in millimetres U.N.O. © This drawing & contents remain the property of Strathpine Design & Drafting			Drawn: MB Checked: AL Job Number: AO6743/23		
B AMENDMENTS 13.03.26 F G AMENDMENTS 24.07.26									Drawing Number: 2 of 8					
C AMENDMENTS 23.03.26 F H AMENDMENTS 11.08.26									Start Date: NOVEMBER 2023					
D AMENDMENTS 26.03.26									Scale: 1 : 200 @ A3					
E AMENDMENTS 04.06.26									COMPUTER ID: W:\COMMERCIAL\MSL VENTURES (0)80 BARRETT STREET, BRACKEN RIDGE- PRELIMS 11.08.26.rvt					
ISSUE	REVISION DESCRIPTION	APPROVAL DATE	ISSUE	REVISION DESCRIPTION	APPROVAL DATE									

BCC DS RECEIVED 13/09/2026 APPLICATION REF A006662187

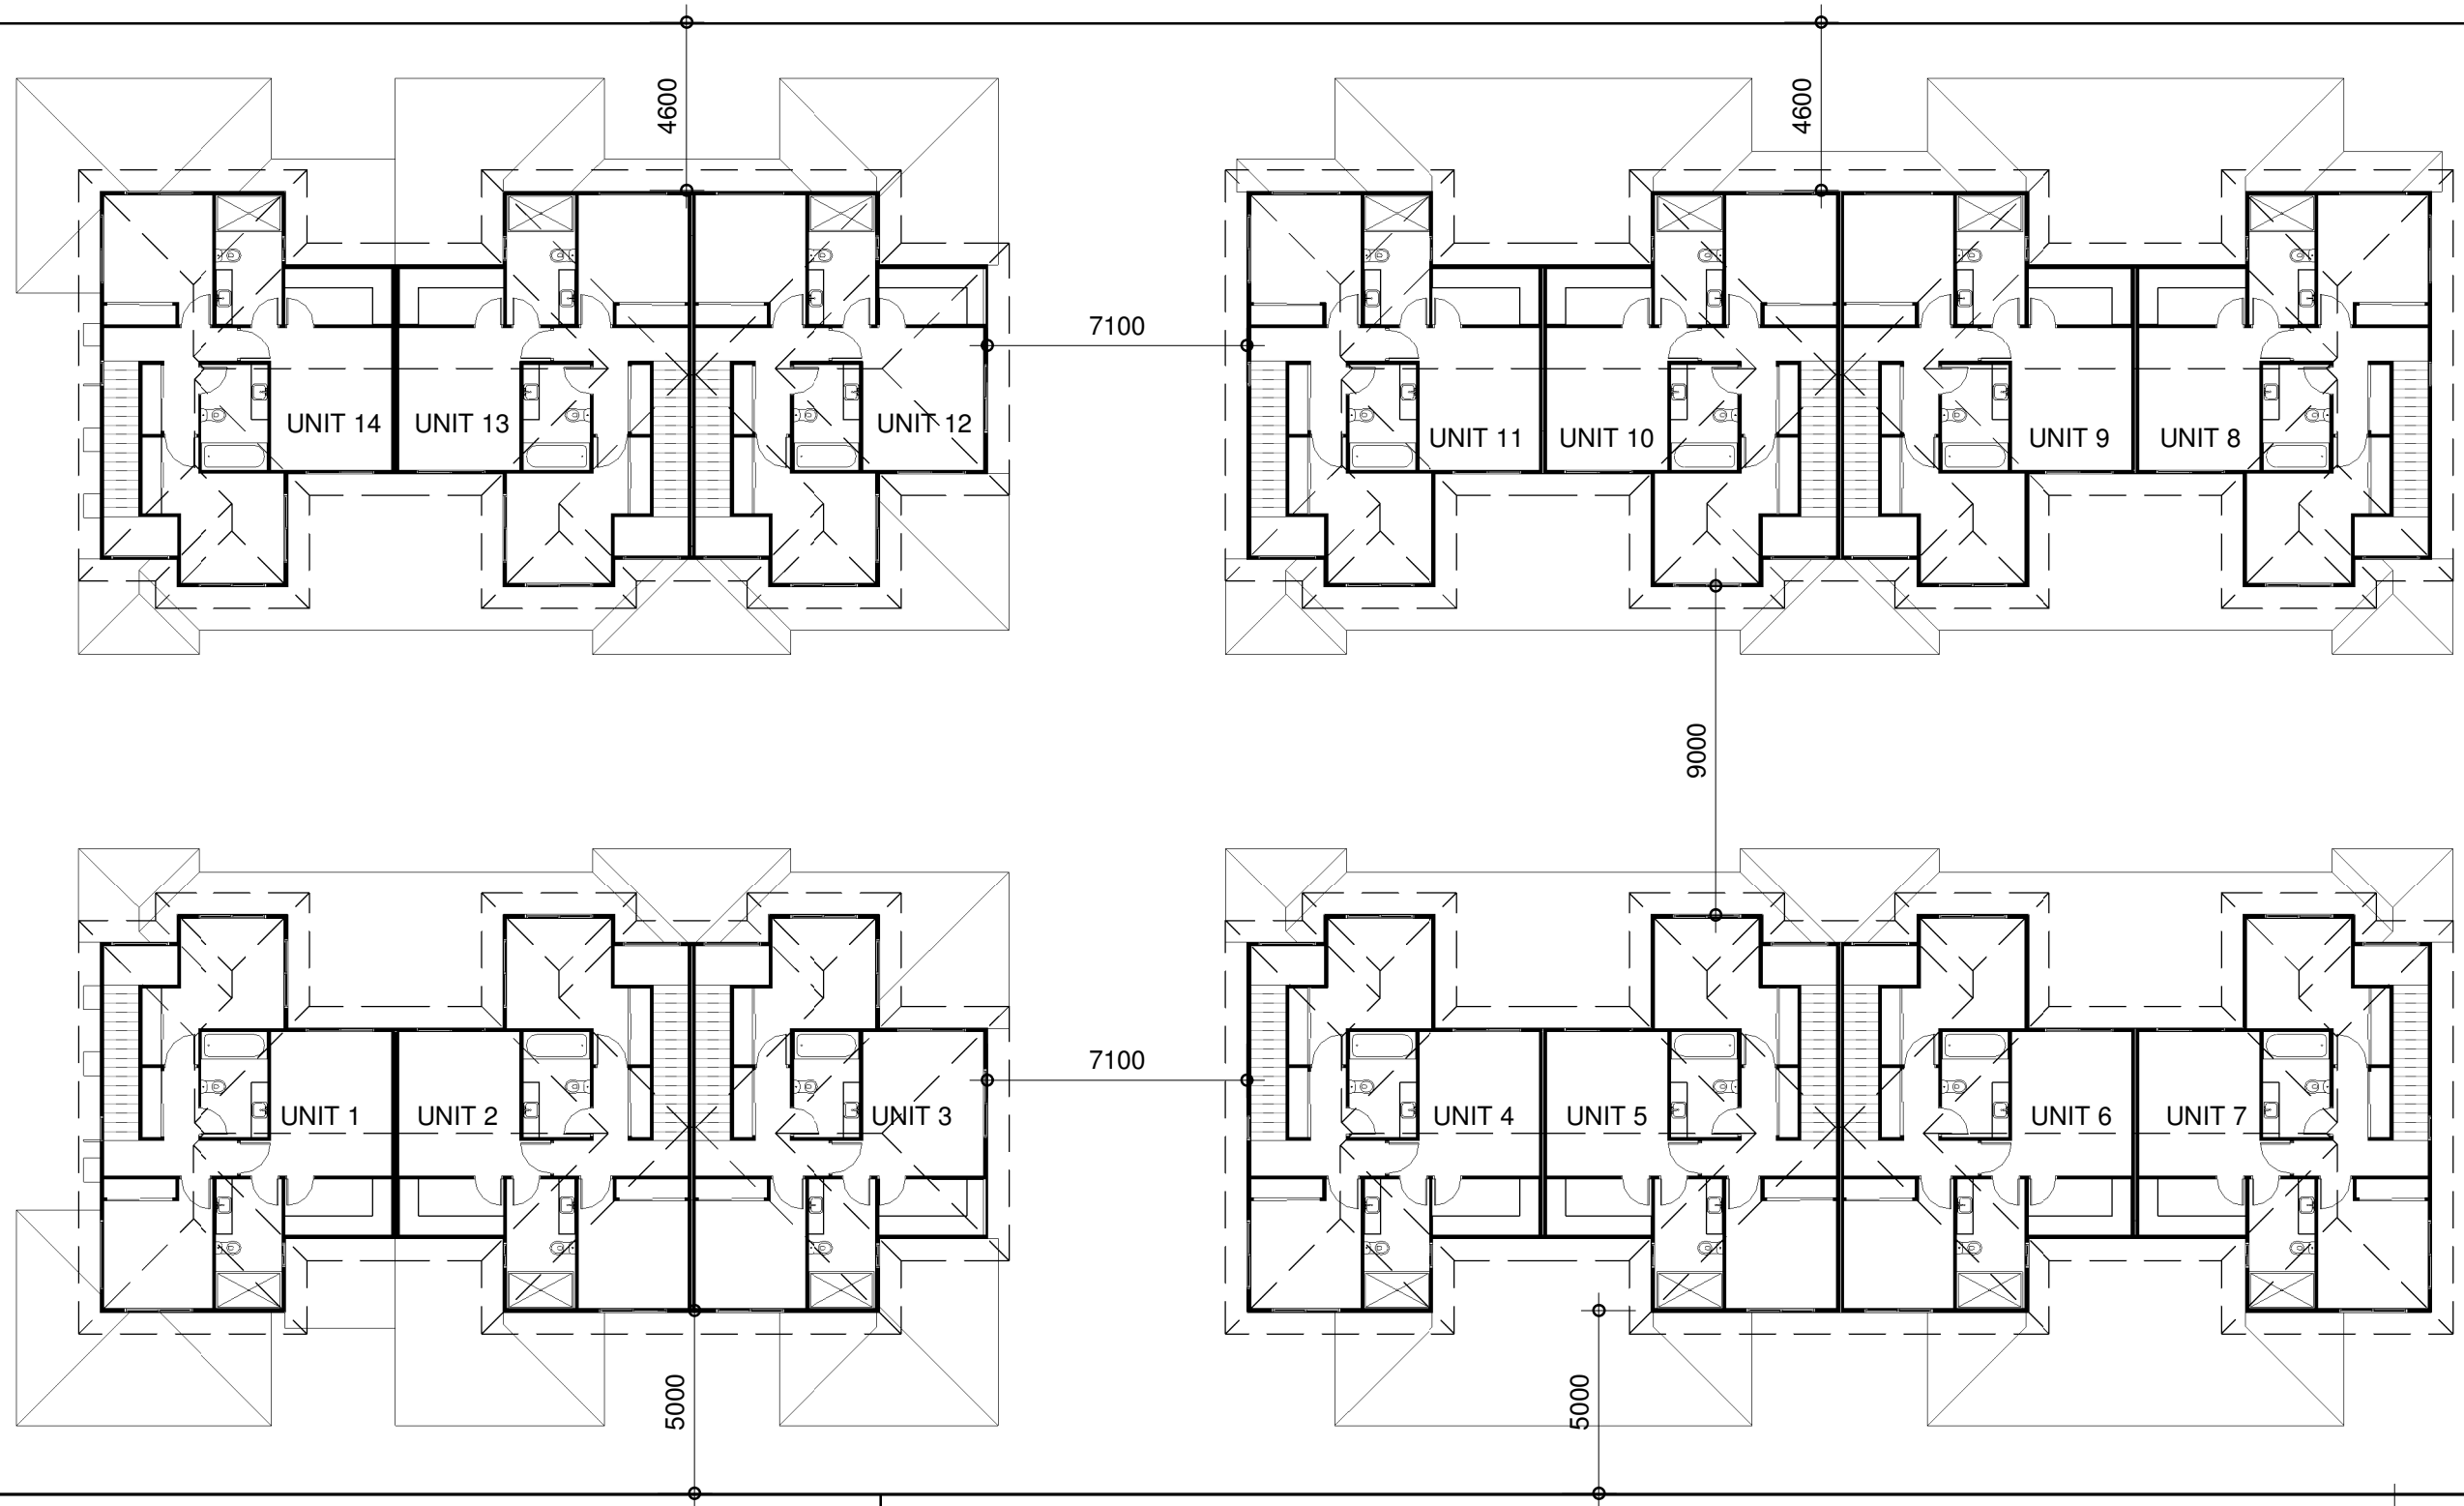


UPPER FLOOR PLAN 1 : 200

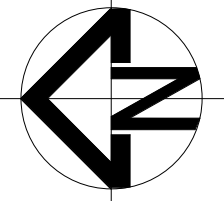

A B C D E	AMENDMENTS AMENDMENTS AMENDMENTS AMENDMENTS AMENDMENTS	04.03.26 13.03.26 23.03.26 26.03.26 04.06.26	F G H	AMENDMENTS AMENDMENTS AMENDMENTS AMENDMENTS AMENDMENTS	22.07.26 24.07.26 11.08.26	Drawing: PRELIMINARY DRAWINGS	Project: PROPOSED TOWNHOUSES FOR: MSL VENTURES P/L AT: 80 BARRETT STREET, BRACKEN RIDGE	 STRATHPINE DESIGN & DRAFTING 6B Mecklen Street (PO Box 2245) STRATHPINE QLD 4500 QBCC Lic. No. 15028079 Phone: (07) 3881 2033 Email: admin@strathpinedesign.com.au Web: www.strathpinedesign.com.au	General notes: All construction methods to be in accordance with The National Construction Series - Building Code of Australia (BCA) 2019 (class 1 & 10 - vol 2, class 2 to 9 - vol 1) and all relevant Australian Standards. All written dimensions take precedence over scale. All levels and dimensions to be verified on site. All dimensions are written in millimetres U.N.O. © This drawing & contents remain the property of Strathpine Design & Drafting	Drawn: MB Checked: AL Job Number: AO6743/23 Drawing Number: 3 of 8 Start Date: NOVEMBER 2023 Scale: 1 : 200 @ A3 COMPUTER ID: W:\COMMERCIAL\MLS VENTURES (\80 BARRETT STREET, BRACKEN RIDGE- PRELIMS 11.08.26.rvt
ISSUE	REVISION DESCRIPTION	APPROVAL DATE	ISSUE	REVISION DESCRIPTION	APPROVAL DATE					

BCC DS
RECEIVED
13/09/2026
APPLICATION REF
A006662187

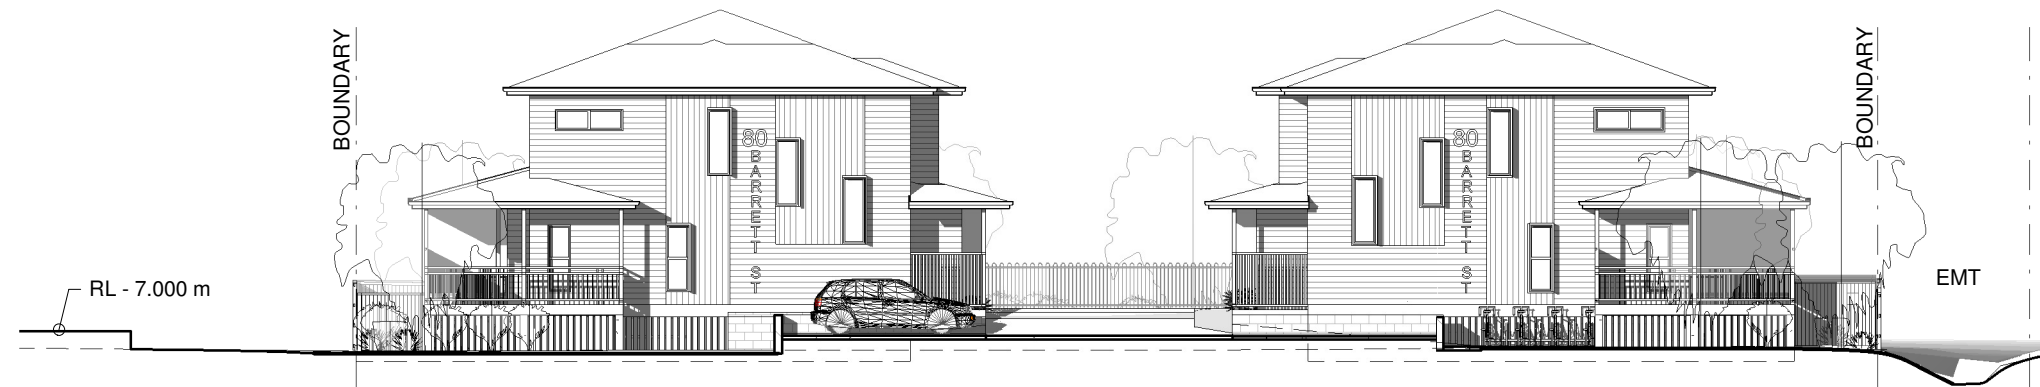


FRONT ELEVATION 1 : 200



SIDE ELEVATION 1 : 200



SIDE. ELEVATION 1 : 200

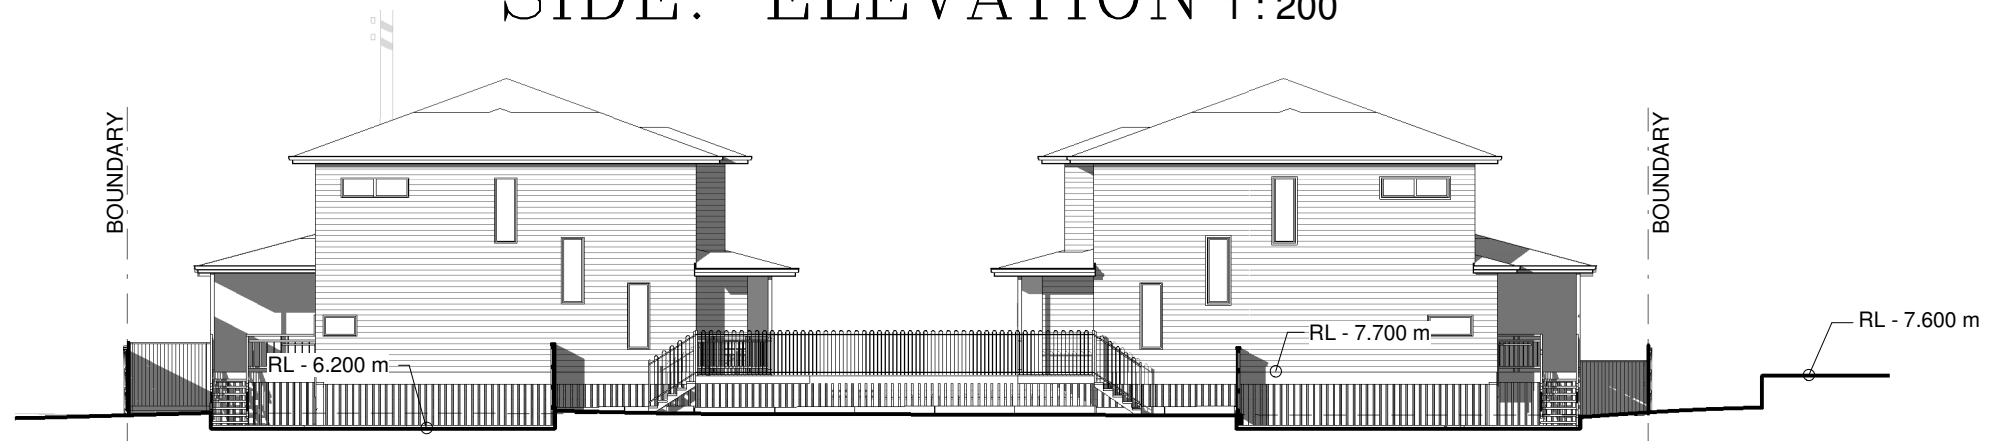

REAR ELEVATION 1 : 200

A	AMENDMENTS	04.03.26	F	AMENDMENTS	22.07.26
B	AMENDMENTS	13.03.26	G	AMENDMENTS	24.07.26
C	AMENDMENTS	23.03.26	H	AMENDMENTS	11.08.26
D	AMENDMENTS	26.03.26			
E	AMENDMENTS	04.06.26			
ISSUE	REVISION DESCRIPTION	APPROVAL DATE	ISSUE	REVISION DESCRIPTION	APPROVAL DATE

Drawing:

PRELIMINARY DRAWINGS

Project:

PROPOSED TOWNHOUSES
FOR: MSL VENTURES P/L
AT: 80 BARRETT STREET, BRACKEN RIDGE

BCC DS
RECEIVED
13/09/2026
APPLICATION REF
A006662187



STRATHPINE
DESIGN & DRAFTING

6B Mecklen Street
(PO Box 2245)
STRATHPINE QLD 4500
QBCC Lic. No. 15028079

Phone: (07) 3881 2033
Email: admin@strathpinedesign.com.au
Web: www.strathpinedesign.com.au

General notes:

All construction methods to be in accordance with The National Construction Series - Building Code of Australia (BCA) 2019 (class 1 & 10 - vol 2, class 2 to 9 - vol 1) and all relevant Australian Standards. All written dimensions take precedence over scale. All levels and dimensions to be verified on site. All dimensions are written in millimetres U.N.O.
© This drawing & contents remain the property of Strathpine Design & Drafting


Drawn: MB	Checked: AL	Job Number: AO6743/23
Drawing Number: 4 of 8	Start Date: NOVEMBER 2023	Scale: 1 : 200 @ A3
COMPUTER ID:	W:\COMMERCIAL\MSL VENTURES 01\80 BARRETT STREET, BRACKEN RIDGE- PRELIMS 11.08.26.rvt	




D/WAY EAST ELEVATION 1 : 200




D/WAY WEST ELEVATION 1 : 200

 A	AMENDMENTS	04.03.26	F	AMENDMENTS	22.07.26	Drawing: PRELIMINARY DRAWINGS	Project: PROPOSED TOWNHOUSES FOR: MSL VENTURES P/L AT: 80 BARRETT STREET, BRACKEN RIDGE	 6B Mecklem Street PO Box 2245 STRATHPINE QLD 4500 QBCC Lic. No. 15028079 Phone: (07) 3881 2033 Email: admin@strathpinedesign.com.au Web: www.strathpinedesign.com.au	General notes: All construction methods to be in accordance with The National Construction Series - Building Code of Australia (BCA) 2019 (class 1 & 10 - vol 2, class 2 to 9 - vol 1) and all relevant Australian Standards. All written dimensions take precedence over scale. All levels and dimensions to be verified on site. All dimensions are written in millimetres U.N.O. © This drawing & contents remain the property of Strathpine Design & Drafting	Drawn: MB	Checked: AL	Job Number: AO6743/23
B	AMENDMENTS	13.03.26	G	AMENDMENTS	24.07.26					Drawing Number: 5 of 8		
C	AMENDMENTS	23.03.26	H	AMENDMENTS	11.08.26					Start Date: NOVEMBER 2023		
D	AMENDMENTS	26.03.26								Scale: 1 : 200 @ A3		
E	AMENDMENTS	04.06.26								COMPUTER ID: W:\COMMERCIAL\MLS VENTURES (\80 BARRETT STREET, BRACKEN RIDGE- PRELIMS 11.08.26.rvt		
ISSUE	REVISION DESCRIPTION	APPROVAL DATE	ISSUE	REVISION DESCRIPTION	APPROVAL DATE							

BCC DS
RECEIVED
13/09/2026
APPLICATION REF
A006662187

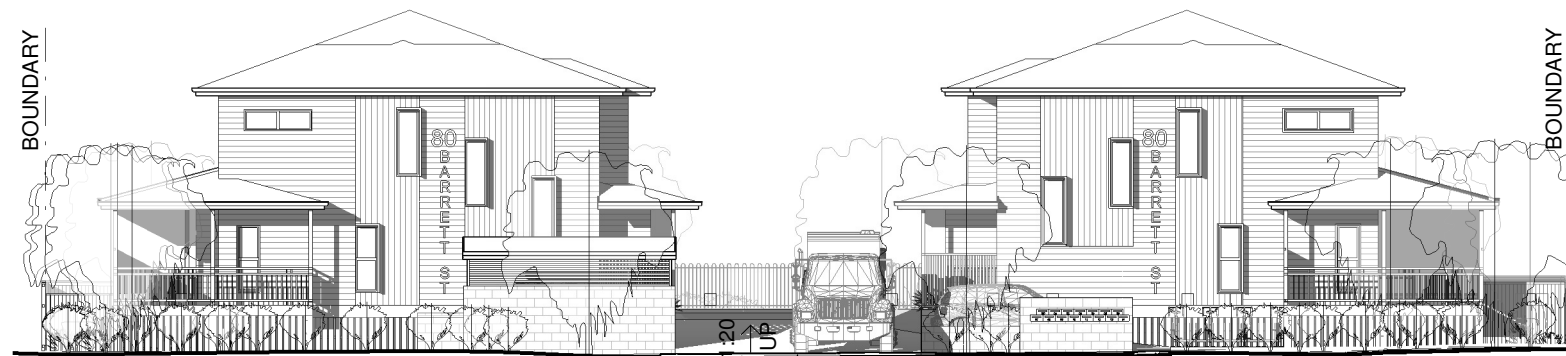


BARRET STREET ELEVATION 1 : 200

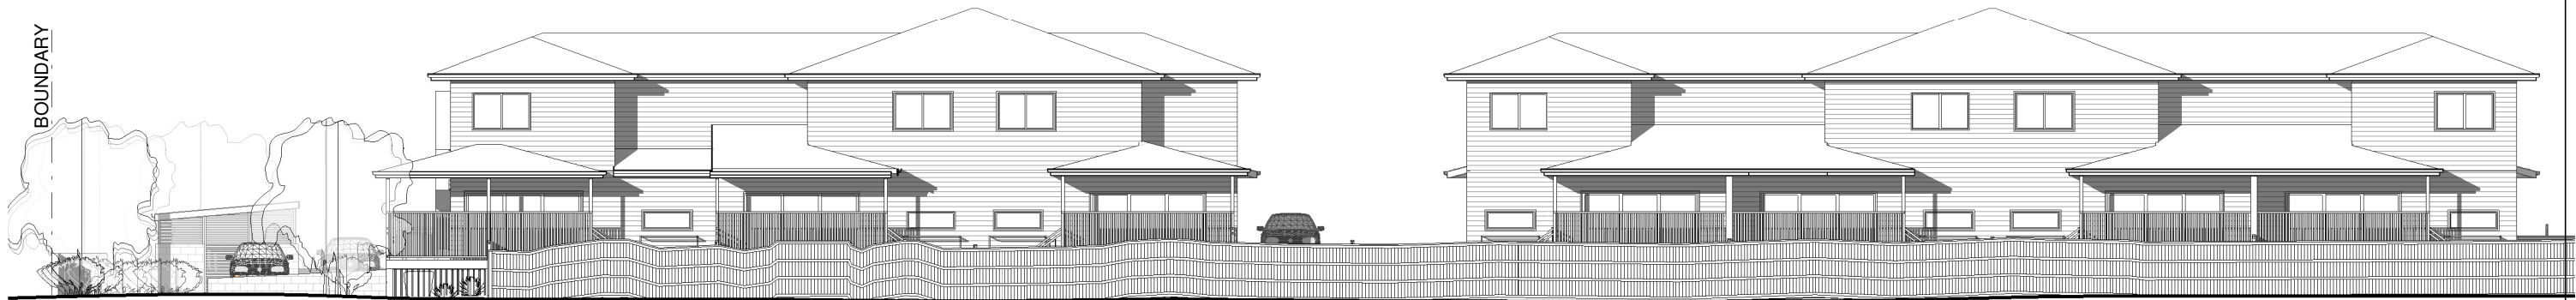

SIDE BOUNDARY ELEVATION 1 : 200



REAR BOUNDARY ELEVATION 1 : 200

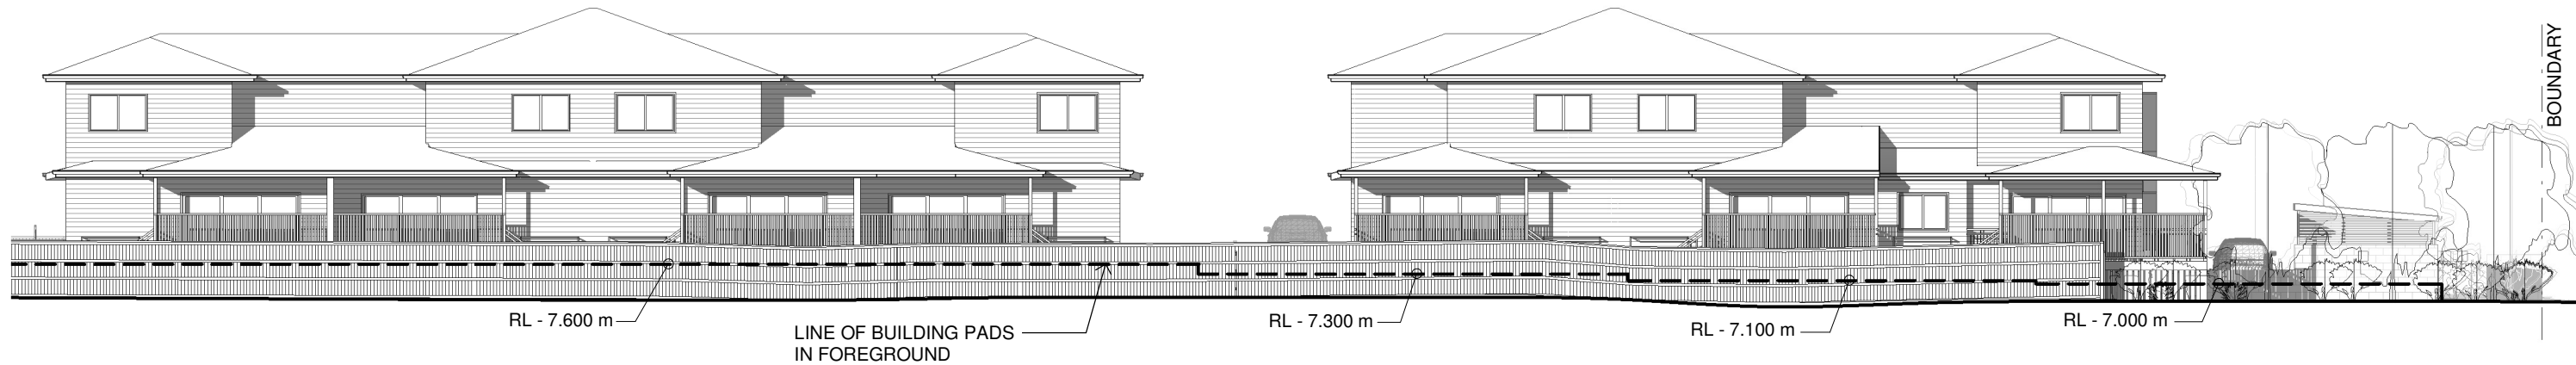

SIDE BOUNDARY. ELEVATION 1 : 200

A	AMENDMENTS	04.03.26	F	AMENDMENTS	22.07.26
B	AMENDMENTS	13.03.26	G	AMENDMENTS	24.07.26
C	AMENDMENTS	23.03.26	H	AMENDMENTS	11.08.26
D	AMENDMENTS	26.03.26			
E	AMENDMENTS	04.06.26			
ISSUE	REVISION DESCRIPTION	APPROVAL DATE	ISSUE	REVISION DESCRIPTION	APPROVAL DATE

Drawing:	PRELIMINARY DRAWINGS
Project:	PROPOSED TOWNHOUSES FOR: MSL VENTURES P/L AT: 80 BARRETT STREET, BRACKEN RIDGE

BCC DS
RECEIVED
13/09/2026
APPLICATION REF
A00662187

STRATHPINE DESIGN & DRAFTING
6B Mecklen Street
(PO Box 2245)
STRATHPINE QLD 4500
QBCC Lic. No. 15028079
Phone: (07) 3881 2033
Email: admin@strathpinedesign.com.au
Web: www.strathpinedesign.com.au

General notes:
All construction methods to be in accordance with The National Construction Series - Building Code of Australia (BCA) 2019 (class 1 & 10 - vol 2, class 2 to 9 - vol 1) and all relevant Australian Standards. All written dimensions take precedence over scale. All levels and dimensions to be verified on site. All dimensions are written in millimetres U.N.O.
© This drawing & contents remain the property of Strathpine Design & Drafting

Drawn: MB	Checked: AL	Job Number: AO6743/23
Drawing Number: 7 of 8	Start Date: NOVEMBER 2023	Scale: 1 : 200 @ A3
COMPUTER ID:	W:\COMMERCIAL\MLS VENTURES 01\80 BARRETT STREET, BRACKEN RIDGE- PRELIMS 11.08.26.rvt	

A	AMENDMENTS	04.03.26	F	AMENDMENTS	22.07.26
B	AMENDMENTS	13.03.26	G	AMENDMENTS	24.07.26
C	AMENDMENTS	23.03.26	H	AMENDMENTS	11.08.26
D	AMENDMENTS	26.03.26			
E	AMENDMENTS	04.06.26			
ISSUE	REVISION DESCRIPTION	APPROVAL DATE	ISSUE	REVISION DESCRIPTION	APPROVAL DATE


Drawing:	Project:
PRELIMINARY DRAWINGS	PROPOSED TOWNHOUSES FOR: MSL VENTURES P/L AT: 80 BARRETT STREET, BRACKEN RIDGE
BCC DS RECEIVED 13/09/2026 APPLICATION REF A006662187	

6B Mecklen Street (PO Box 2245) STRATHPINE QLD 4500 QBCC Lic. No. 15028079	Phone: (07) 3881 2033 Email: admin@strathpinedesign.com.au Web: www.strathpinedesign.com.au
---	---

STRATHPINE DESIGN&DRAFTING

General notes:
All construction methods to be in accordance with The National Construction Series - Building Code of Australia (BCA) 2019 (class 1 & 10 - vol 2, class 2 to 9 - vol 1) and all relevant Australian Standards. All written dimensions take precedence over scale. All levels and dimensions to be verified on site. All dimensions are written in millimetres U.N.O. © This drawing & contents remain the property of Strathpine Design & Drafting

Drawn: MB	Checked: AL	Job Number: AO6743/23
Drawing Number:	8 of 8	
Start Date:	NOVEMBER 2023	
Scale:	1 : 500 @ A3	
COMPUTER ID:	W:\COMMERCIAL\MSL VENTURES (0)80 BARRETT STREET, BRACKEN RIDGE- PRELIMS 11.08.26.rvt	

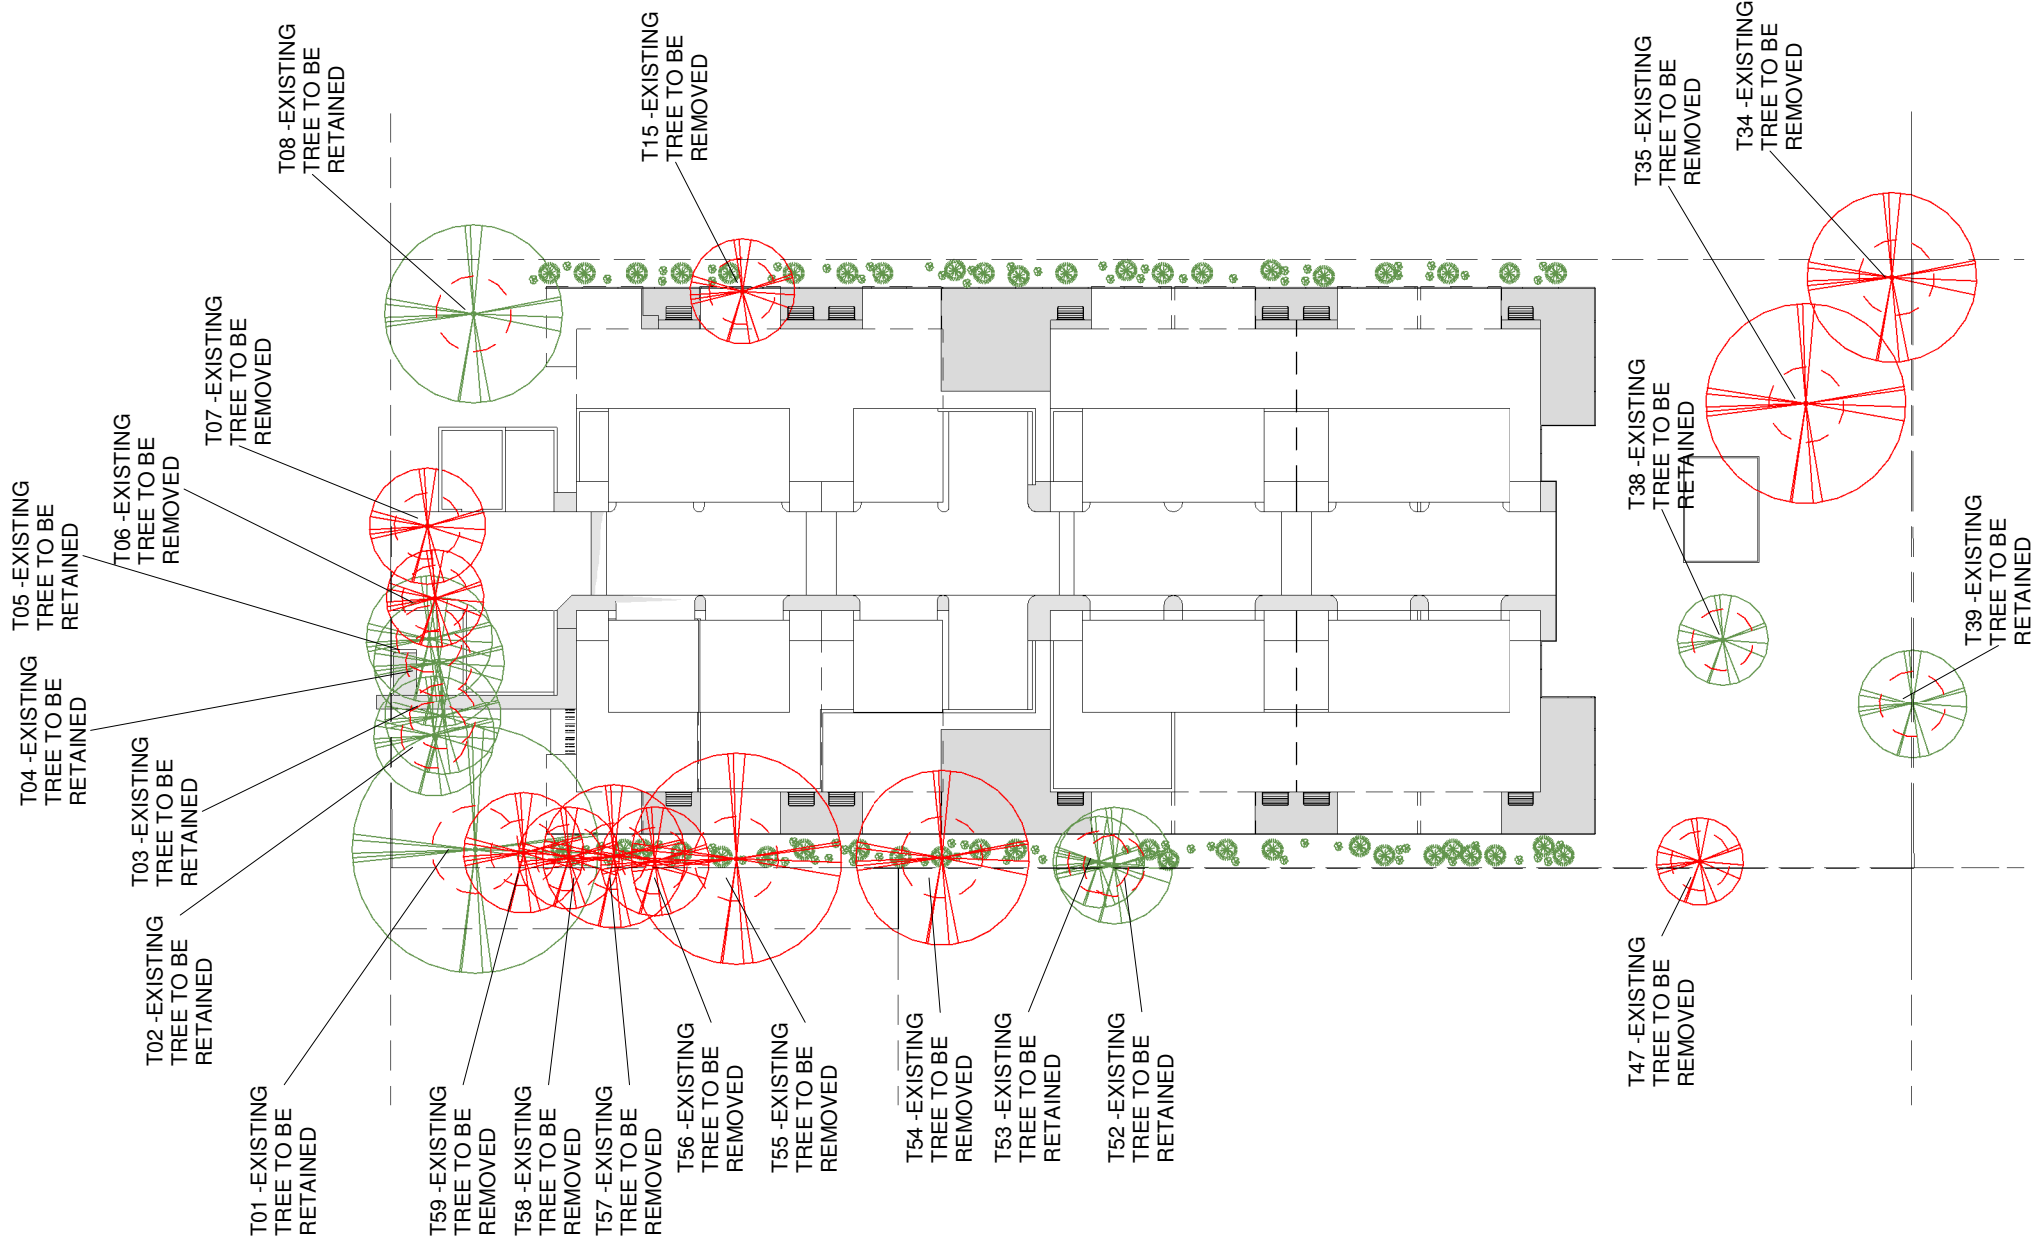

TREE MANAGEMENT SITE PLAN 1 : 500