

1
**GENERAL ARRANGEMENT - NORTH ELEVATION**  
 SCALE 1:500

REV	DATE	REVISION DETAILS	DRWN	CHKD	APPRD
A	17/12/2025	ISSUED FOR APPROVAL	JF	IC	PLN
B	13/05/2026	SHOWN IN GREYSCALE. LEGEND REMOVED. ISSUED FOR APPROVAL	JF	IC	PLN




DURATEC LIMITED - HEAD OFFICE  
 108 MOTIVATION DRIVE, WANGARA WA 6065  
 PO BOX 1220, WANGARA WA 6947  
 PH: 08 6206 6900 | FAX: 08 6206 6998  
 ABN 94 141 614 075  
 WWW.DURATEC.COM.AU

SCALE: 1:500	SHEET SIZE: A3	SITE No.:
		JOB No.:
		6023.1118
UNLESS OTHERWISE AGREED IN WRITING THIS DRAWING IS CONFIDENTIAL AND THE PROPERTY OF DURATEC LIMITED AND MUST NOT BE COPIED OR DISCLOSED TO A THIRD PARTY		

<b>ISSUED FOR APPROVAL</b>
----------------------------

PROJECT: <b>CHARTER HALL ACP PROJECT</b> 275 GEORGE STREET, BRISBANE CITY, QLD, 4000
DRAWING TITLE: <b>GENERAL ARRANGEMENT - NORTH ELEVATION</b>
DRAWING No.: DUR-1118-GS-SK01
REV: <b>B</b>

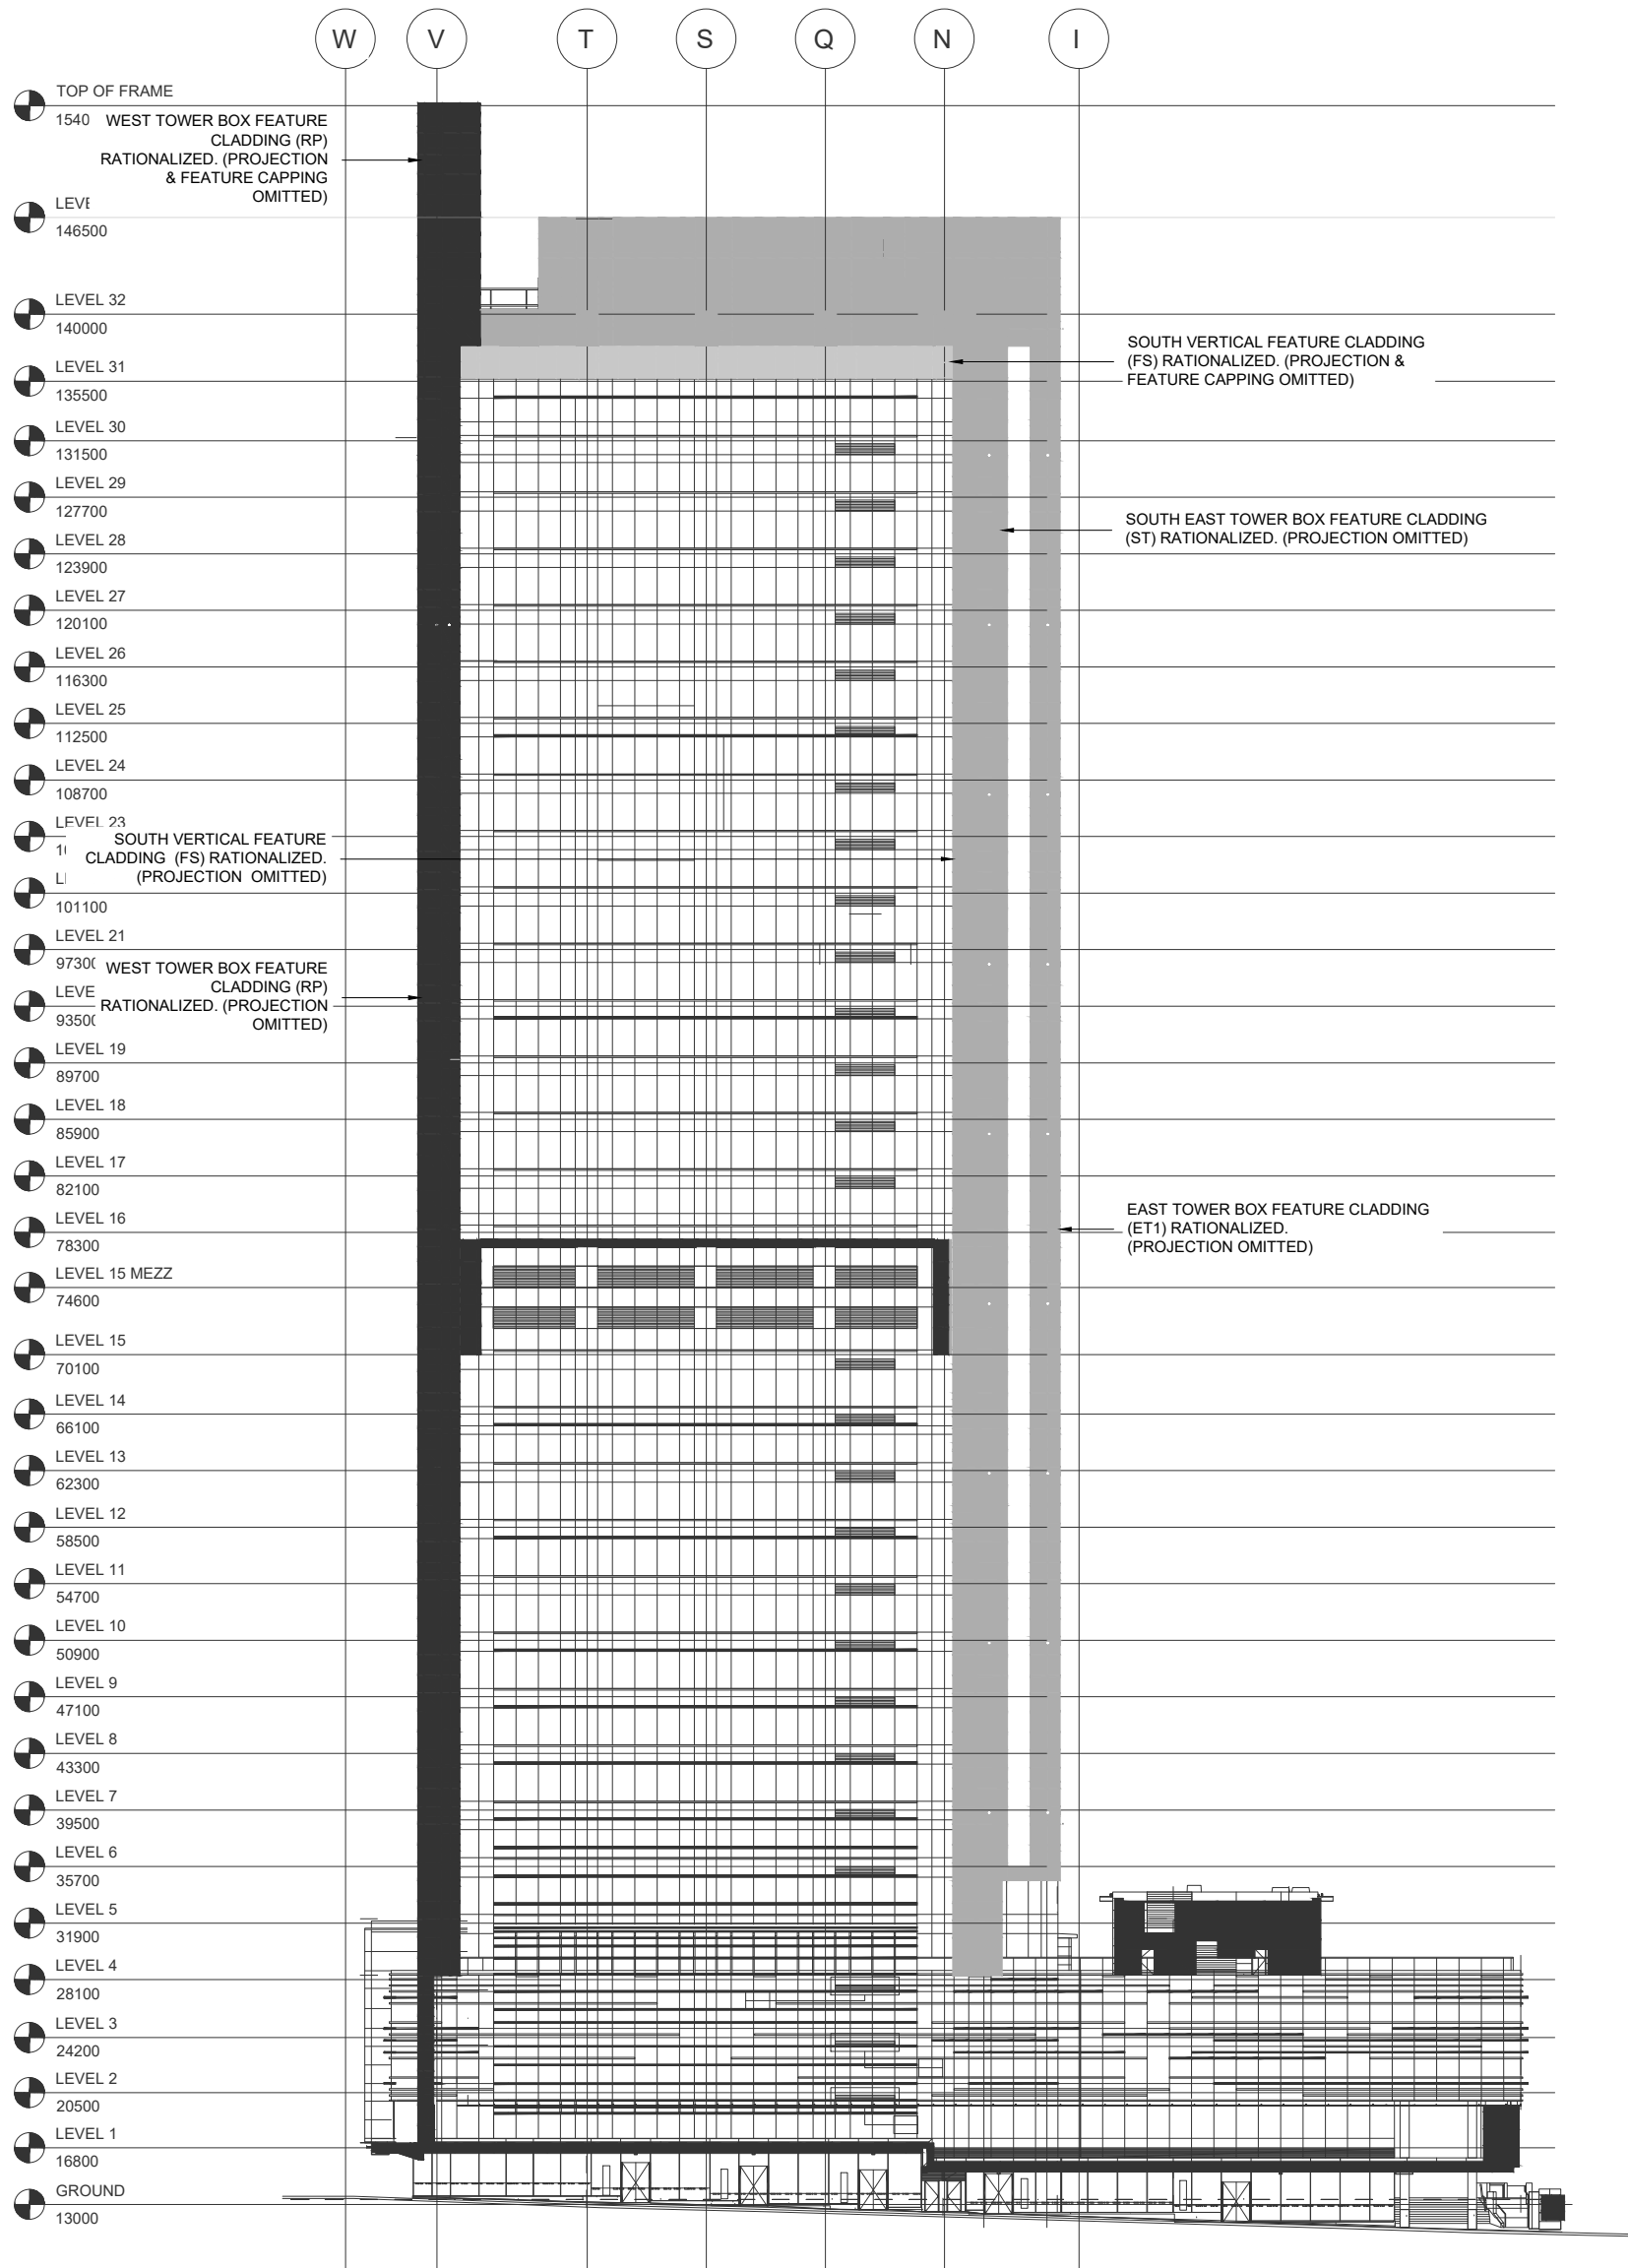

**1** GENERAL ARRANGEMENT - SOUTH ELEVATION  
 - SCALE 1:500

REV	DATE	REVISION DETAILS	DRWN	CHKD	APPRD
A	17/12/2025	ISSUED FOR APPROVAL	JF	IC	PLN
B	13/05/2026	SHOWN IN GREYSCALE. LEGEND REMOVED. ISSUED FOR APPROVAL	JF	IC	PLN



DURATEC LIMITED - HEAD OFFICE  
 108 MOTIVATION DRIVE, WANGARA WA 6065  
 PO BOX 1220, WANGARA WA 6947  
 PH: 08 6206 6900 | FAX: 08 6206 6998  
 ABN 94 141 614 075  
 WWW.DURATEC.COM.AU

SCALE: 1:500

SHEET SIZE: A3

SITE No.:

JOB No.:  
**6023.1118**

PROJECT:  
**CHARTER HALL ACP PROJECT**  
275 GEORGE STREET, BRISBANE CITY, QLD, 4000


DRAWING TITLE:  
**GENERAL ARRANGEMENT - SOUTH ELEVATION**

DRAWING No.:  
**DUR-1118-GS-SK02**

**ISSUED FOR APPROVAL**

REV:  
**B**

UNLESS OTHERWISE AGREED IN WRITING THIS DRAWING IS CONFIDENTIAL AND THE PROPERTY OF DURATEC LIMITED AND MUST NOT BE COPIED OR DISCLOSED TO A THIRD PARTY

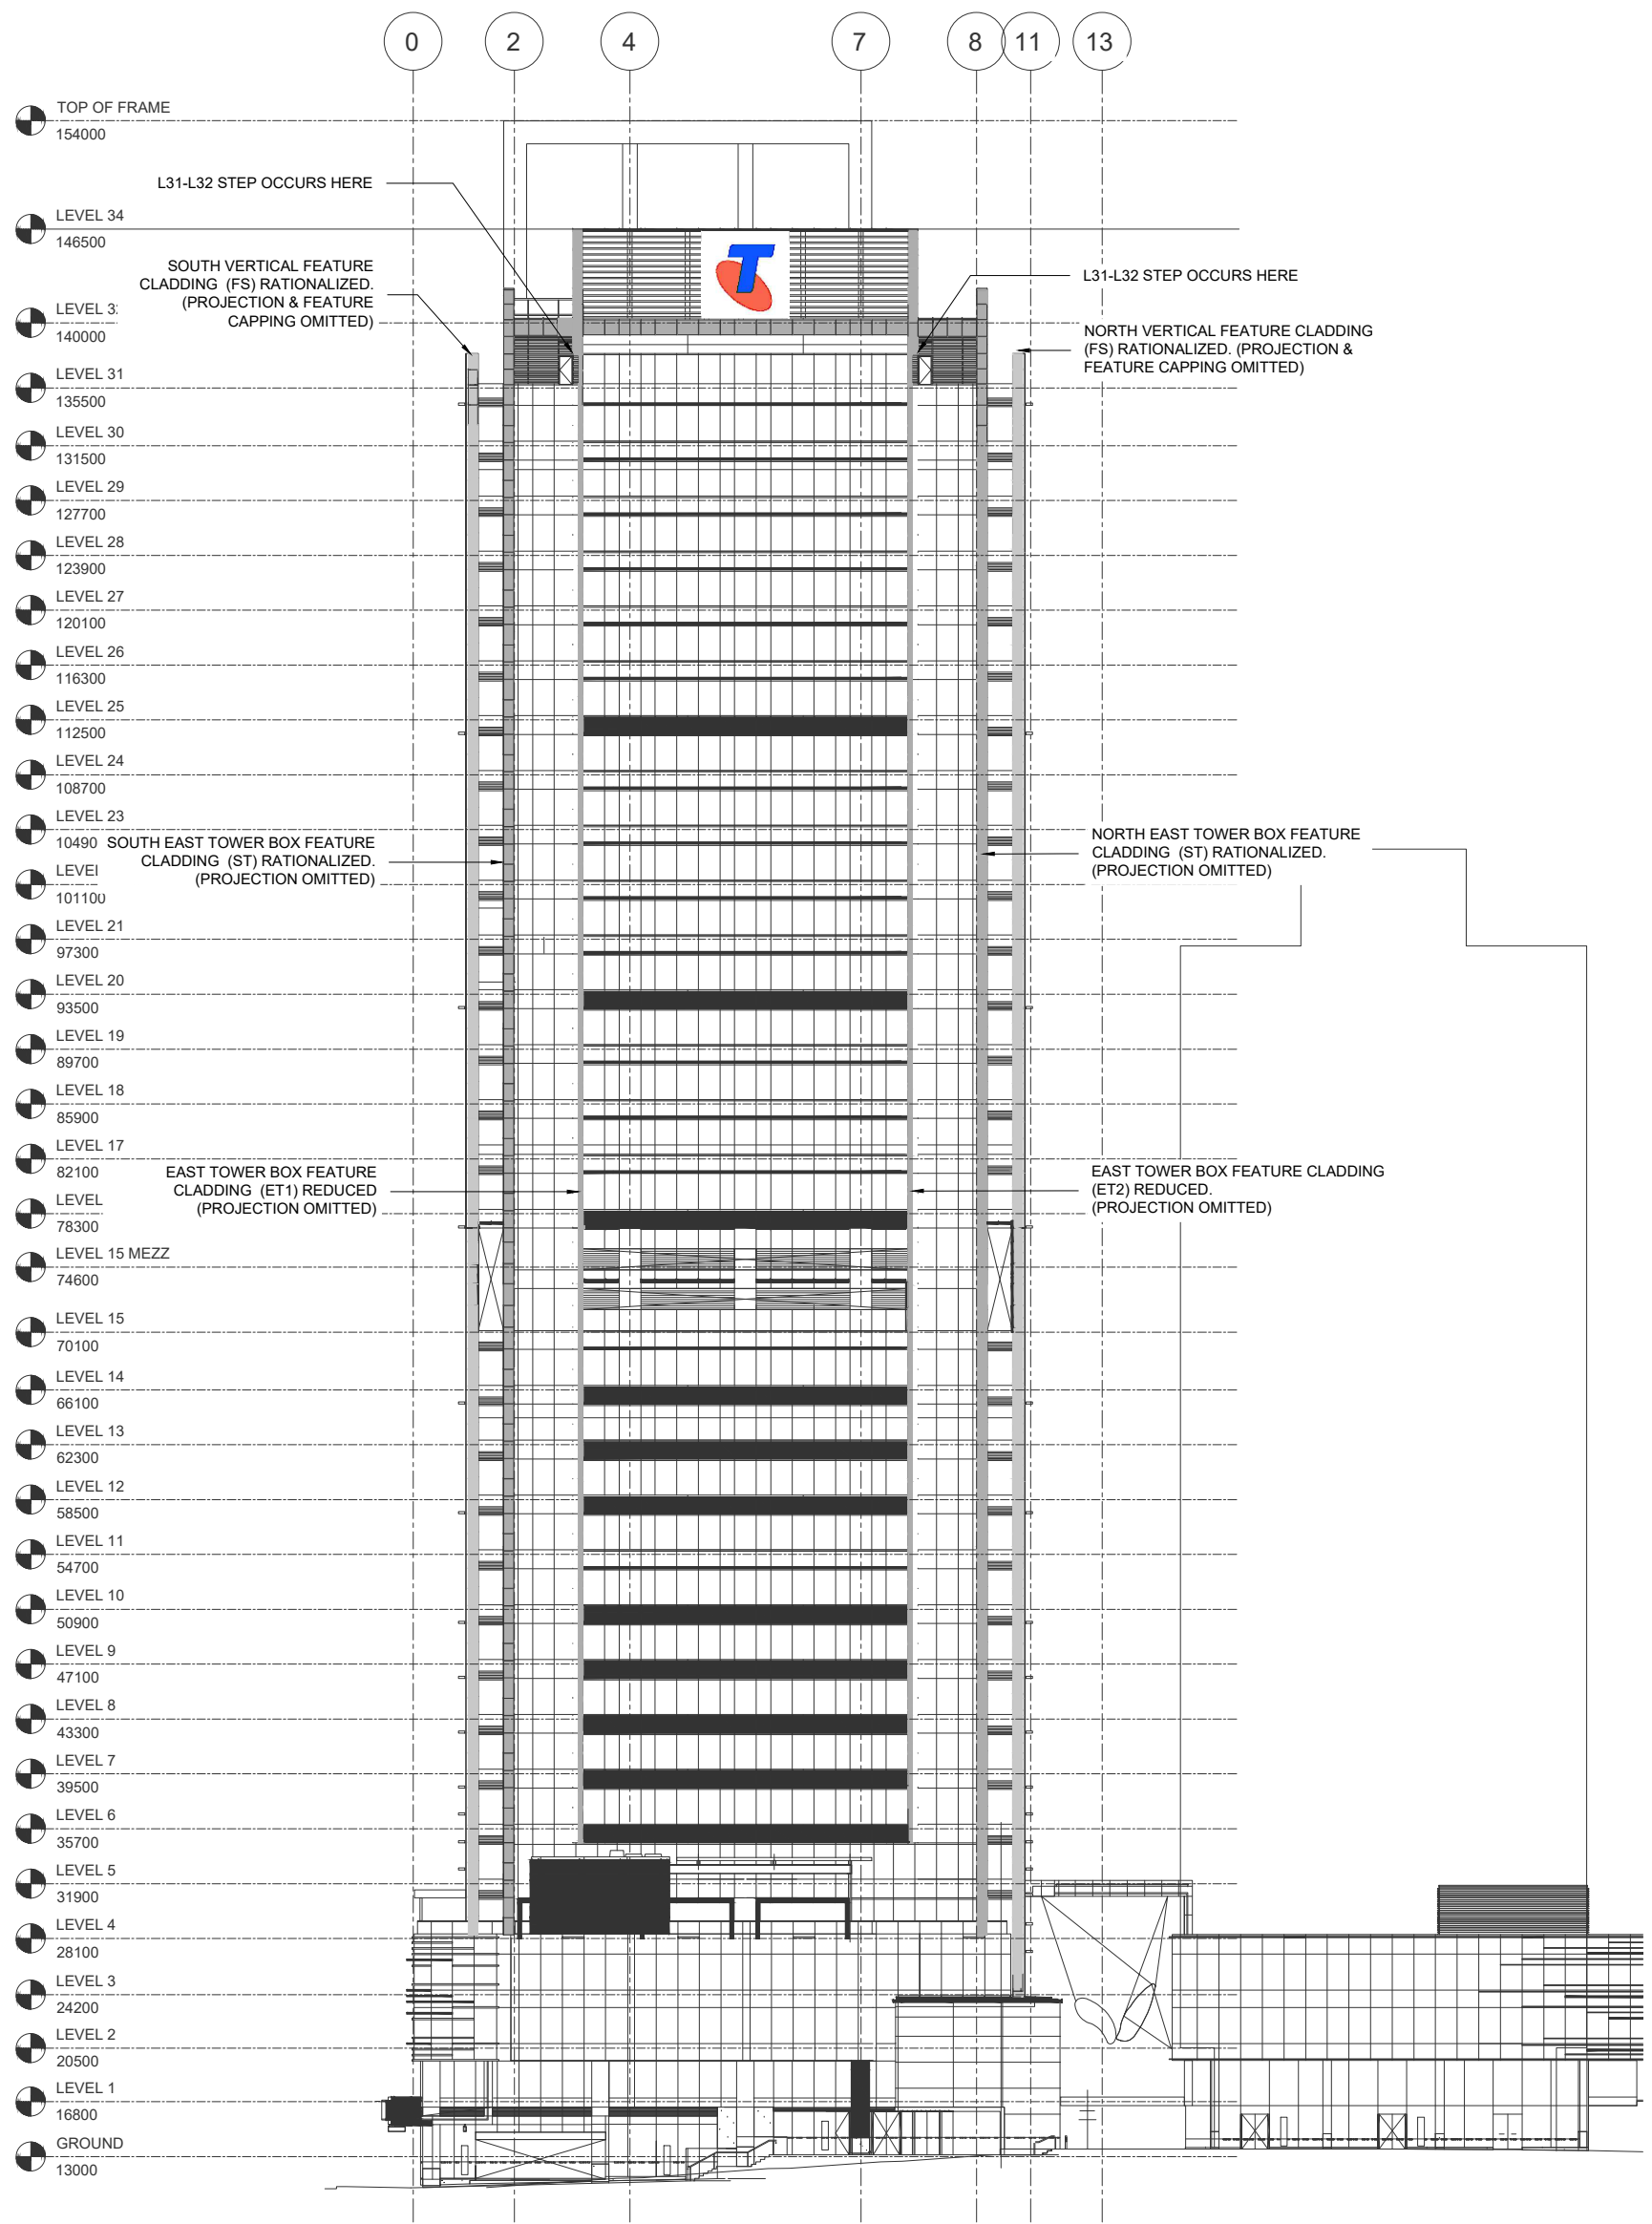

1
**GENERAL ARRANGEMENT - EAST ELEVATION**  
 SCALE 1:500


REV	DATE	REVISION DETAILS	DRWN	CHKD	APPRD
A	17/12/2025	ISSUED FOR APPROVAL	JF	IC	PLN
B	13/05/2026	SHOWN IN GREYSCALE. LEGEND REMOVED. ISSUED FOR APPROVAL	JF	IC	PLN

DURATEC LIMITED - HEAD OFFICE  
 108 MOTIVATION DRIVE, WANGARA WA 6065  
 PO BOX 1220, WANGARA WA 6947  
 PH: 08 6206 6900 | FAX: 08 6206 6998  
 ABN 94 141 614 075  
 WWW.DURATEC.COM.AU

SCALE: 1:500      SHEET SIZE: A3  
 UNLESS OTHERWISE AGREED IN WRITING THIS DRAWING IS CONFIDENTIAL AND THE PROPERTY OF DURATEC LIMITED AND MUST NOT BE COPIED OR DISCLOSED TO A THIRD PARTY

SITE No.:  
 JOB No.:  
**6023.1118**  
**ISSUED FOR APPROVAL**

PROJECT:  
**CHARTER HALL ACP PROJECT**  
 275 GEORGE STREET, BRISBANE CITY, QLD, 4000  
 DRAWING TITLE:  
**GENERAL ARRANGEMENT - EAST ELEVATION**  
 DRAWING No.:  
**DUR-1118-GS-SK03**

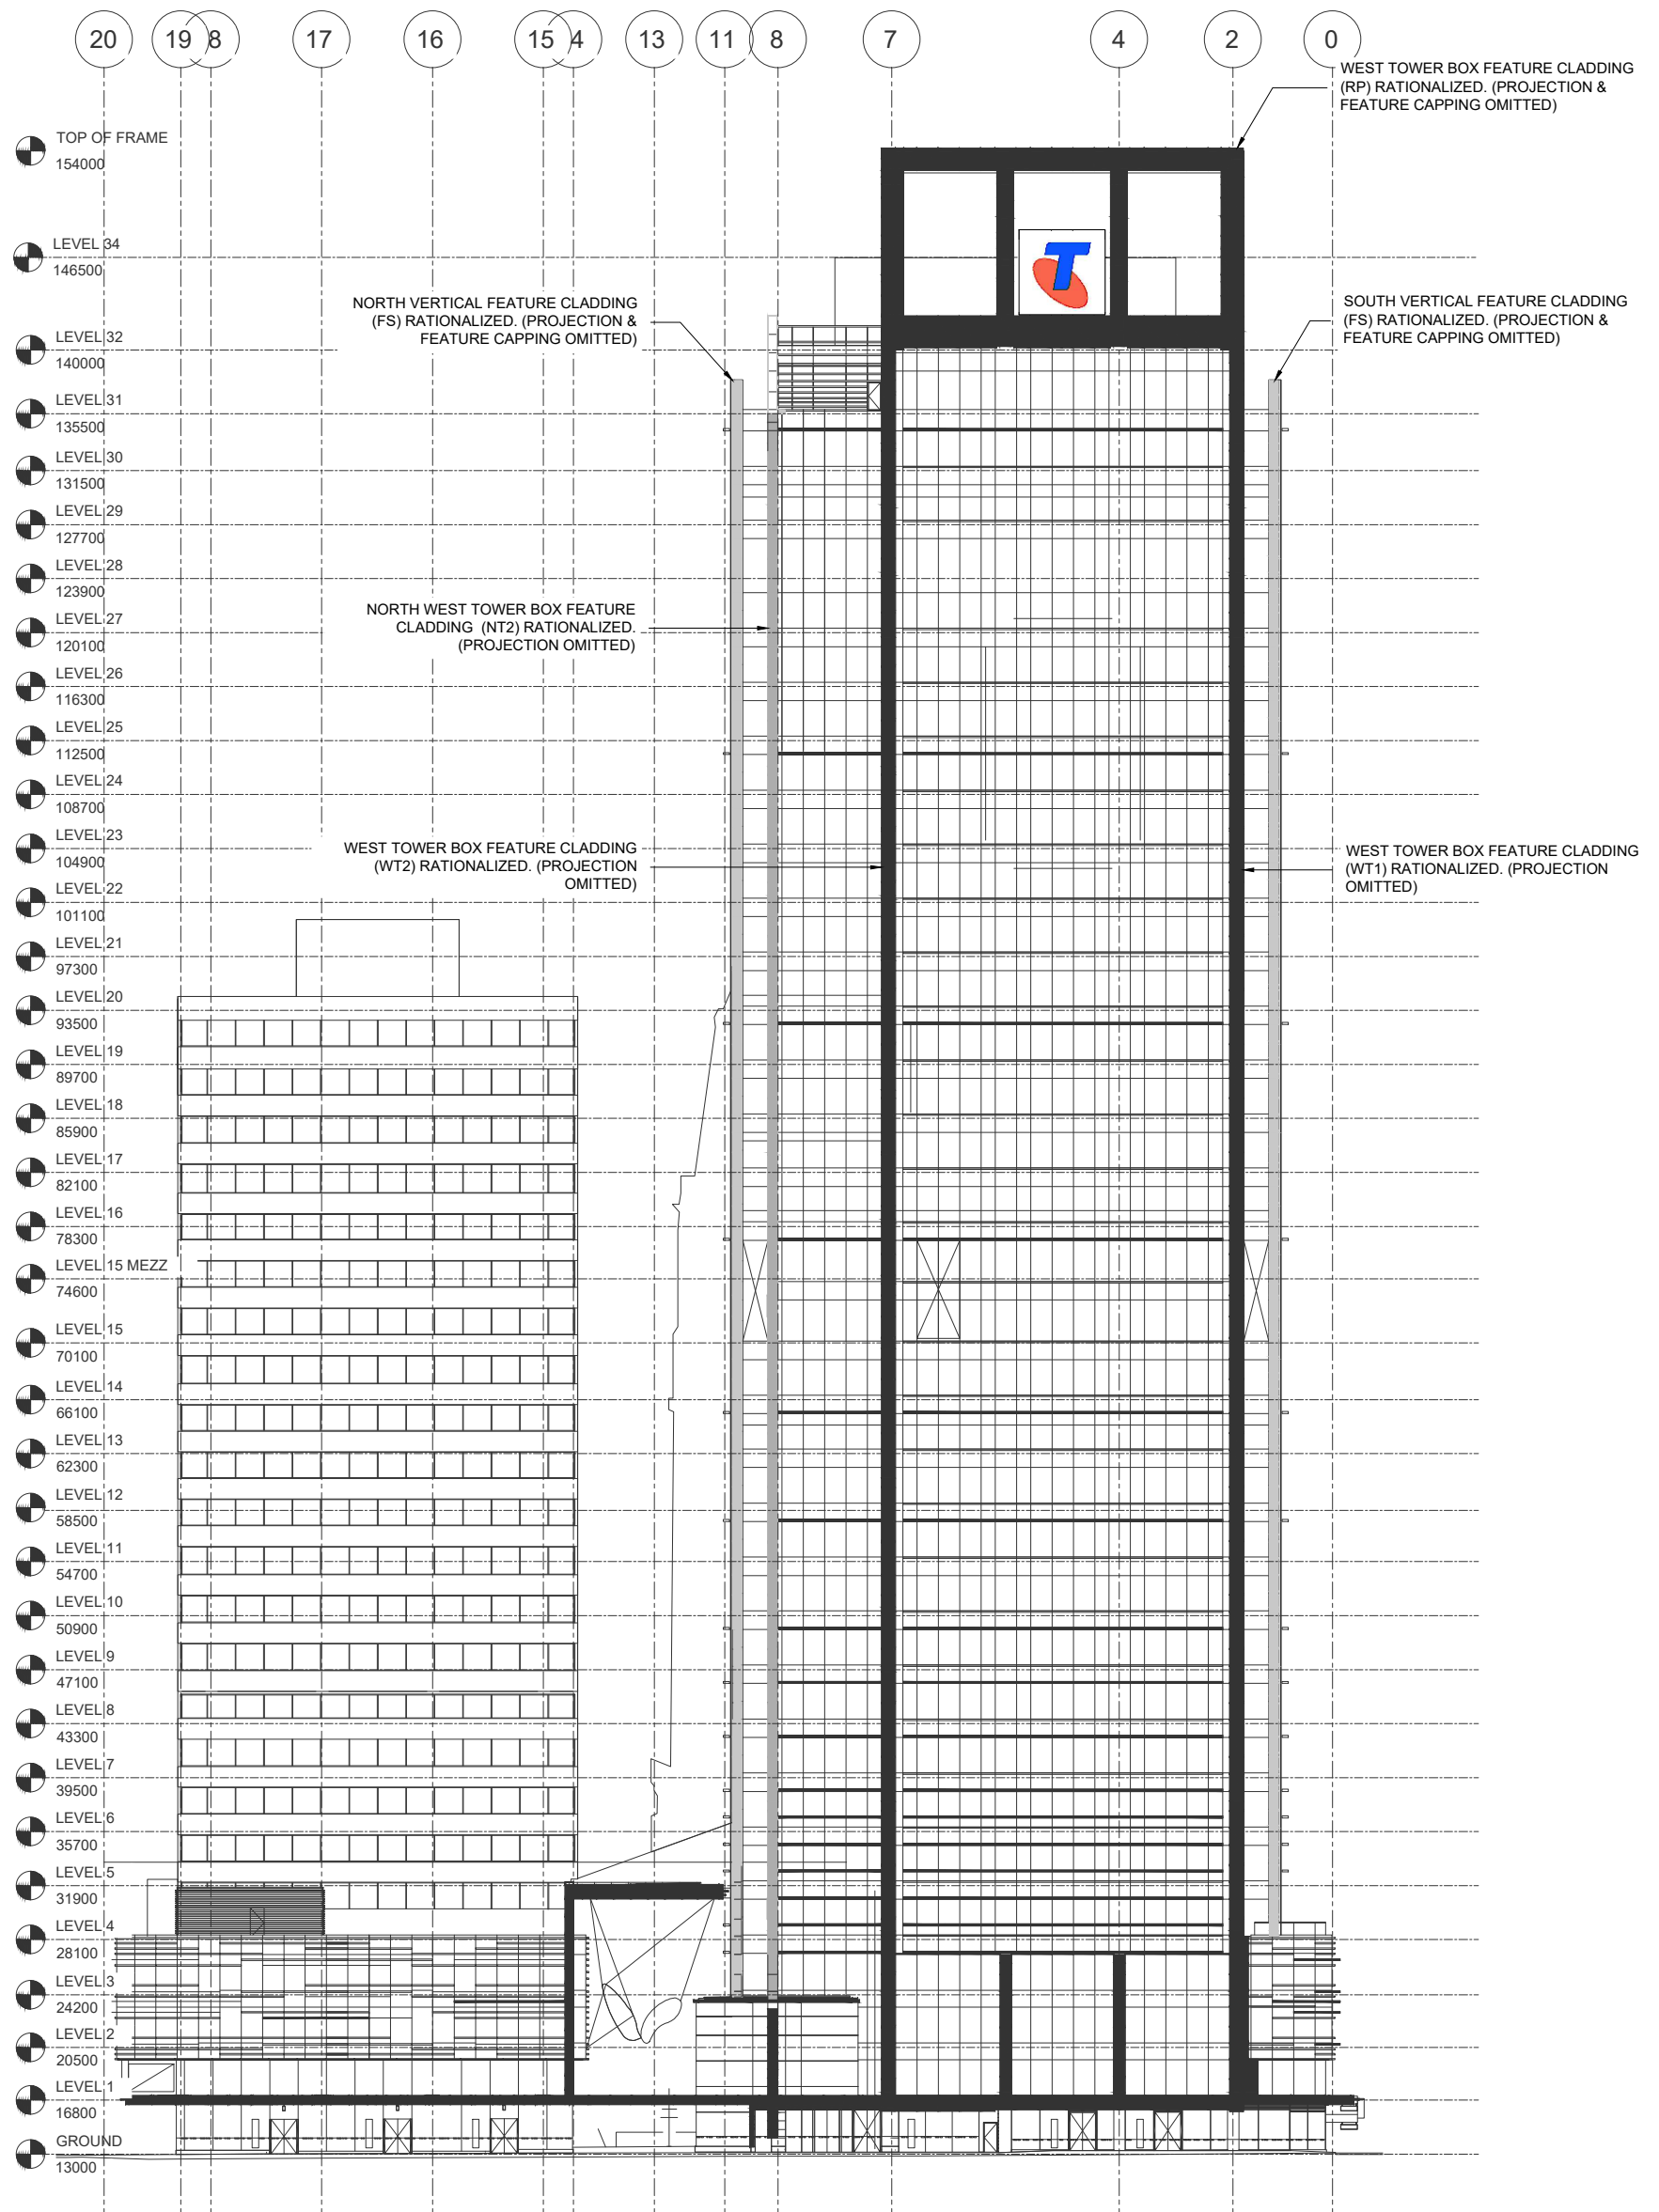

1
**GENERAL ARRANGEMENT - WEST ELEVATION**  
 - SCALE 1:500

REV	DATE	REVISION DETAILS	DRWN	CHKD	APPRD
A	17/12/2025	ISSUED FOR APPROVAL	JF	IC	PLN
B	13/05/2026	SHOWN IN GREYSCALE. LEGEND REMOVED. ISSUED FOR APPROVAL	JF	IC	PLN

**DURATEC**  
 DURATEC LIMITED - HEAD OFFICE  
 108 MOTIVATION DRIVE, WANGARA WA 6065  
 PO BOX 1220, WANGARA WA 6947  
 PH: 08 6206 6900 | FAX: 08 6206 6998  
 ABN 94 141 614 075  
 WWW.DURATEC.COM.AU

SCALE: 1:500      SHEET SIZE: A3  
 SITE No.:  
 JOB No.:  
**6023.1118**  
UNLESS OTHERWISE AGREED IN WRITING THIS DRAWING IS CONFIDENTIAL AND THE PROPERTY OF DURATEC LIMITED AND MUST NOT BE COPIED OR DISCLOSED TO A THIRD PARTY

**ISSUED FOR APPROVAL**

PROJECT:  
**CHARTER HALL ACP PROJECT**  
 275 GEORGE STREET, BRISBANE CITY, QLD, 4000  
 DRAWING TITLE:  
**GENERAL ARRANGEMENT - WEST ELEVATION**  
 DRAWING No.:  
**DUR-1118-GS-SK04**