

BCC DS
LODGED
16/07/2026
APPLICATION REF
A007068329

DEVELOPMENT APPLICATION

PROPOSED RECONFIGURATION OF LOT (1 INTO 2) AND BUILDING WORKS (DEMOLITION AND ALTERATIONS) OF A DWELLING HOUSE IN A TRADITIONAL BUILDING CHARACTER OVERLAY

24 CONTAY STREET, HOLLAND PARK


SITE DETAILS

Address: 24 Contay Street, Holland Park QLD 4121
Lot And Plan: Lot 43 on RP44087
Site Area: 696m²
Frontage: 20.16m
Depth: 25.13m
Local Council: Brisbane City Council
Ward: Holland Park
Neighbourhood: Coorparoo and Districts Neighbourhood Plan
Zone: CR2 Character (Infill Housing)
Overlays: Airport Environs Overlay (OLS, PAN, BBS 3-8km)
Bicycle Network Overlay
Community Purposes Network Overlay
Critical Infrastructure and Movement Network Overlay
Dwelling House Character Overlay
Road Hierarchy Overlay
Streetscape Hierarchy Overlay (Neighbourhood Street Major)
Traditional Building Character Overlay


BCC DS
LODGED
16/07/2026
APPLICATION REF
A007068329



1 LOCATION PLAN
1 : 200 @ A3

 


BCC DS
LODGED
16/07/2026
APPLICATION REF
A007068329

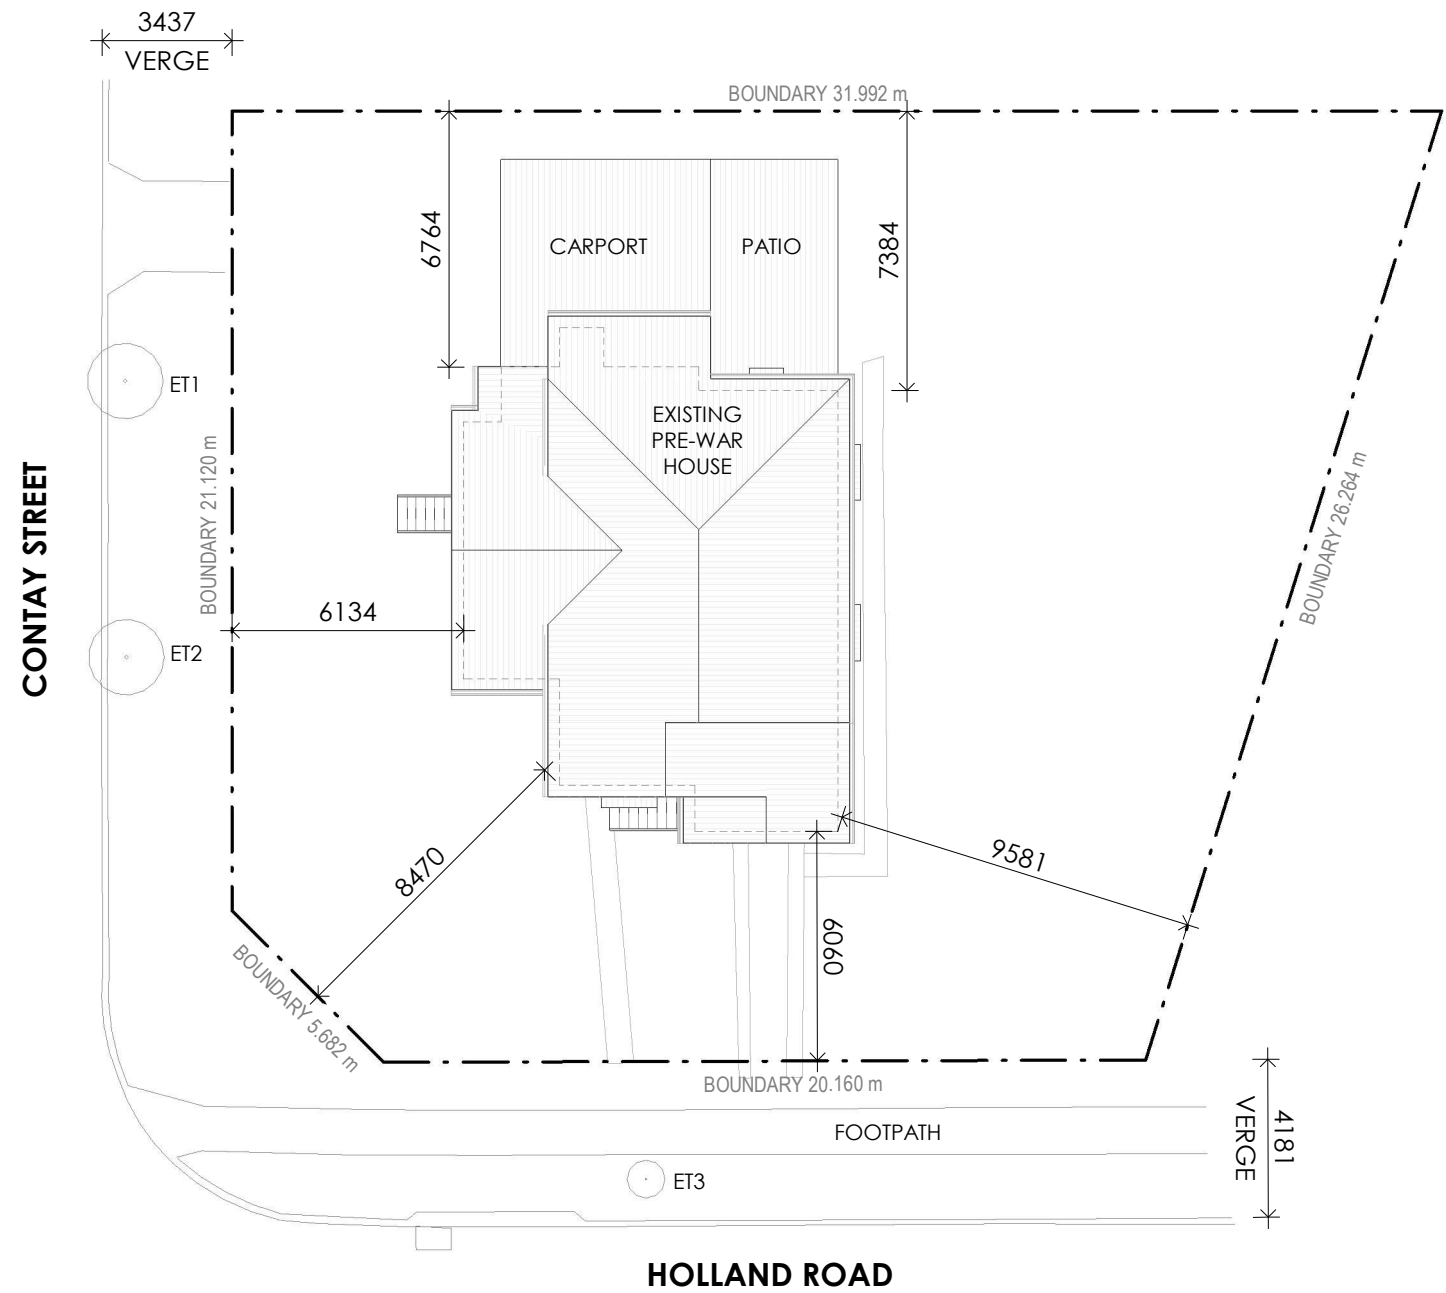

EXISTING LOT AREA: 696m²
EXISTING SITE COVER: 22%

1 EXISTING SITE PLAN
1 : 200 @ A3







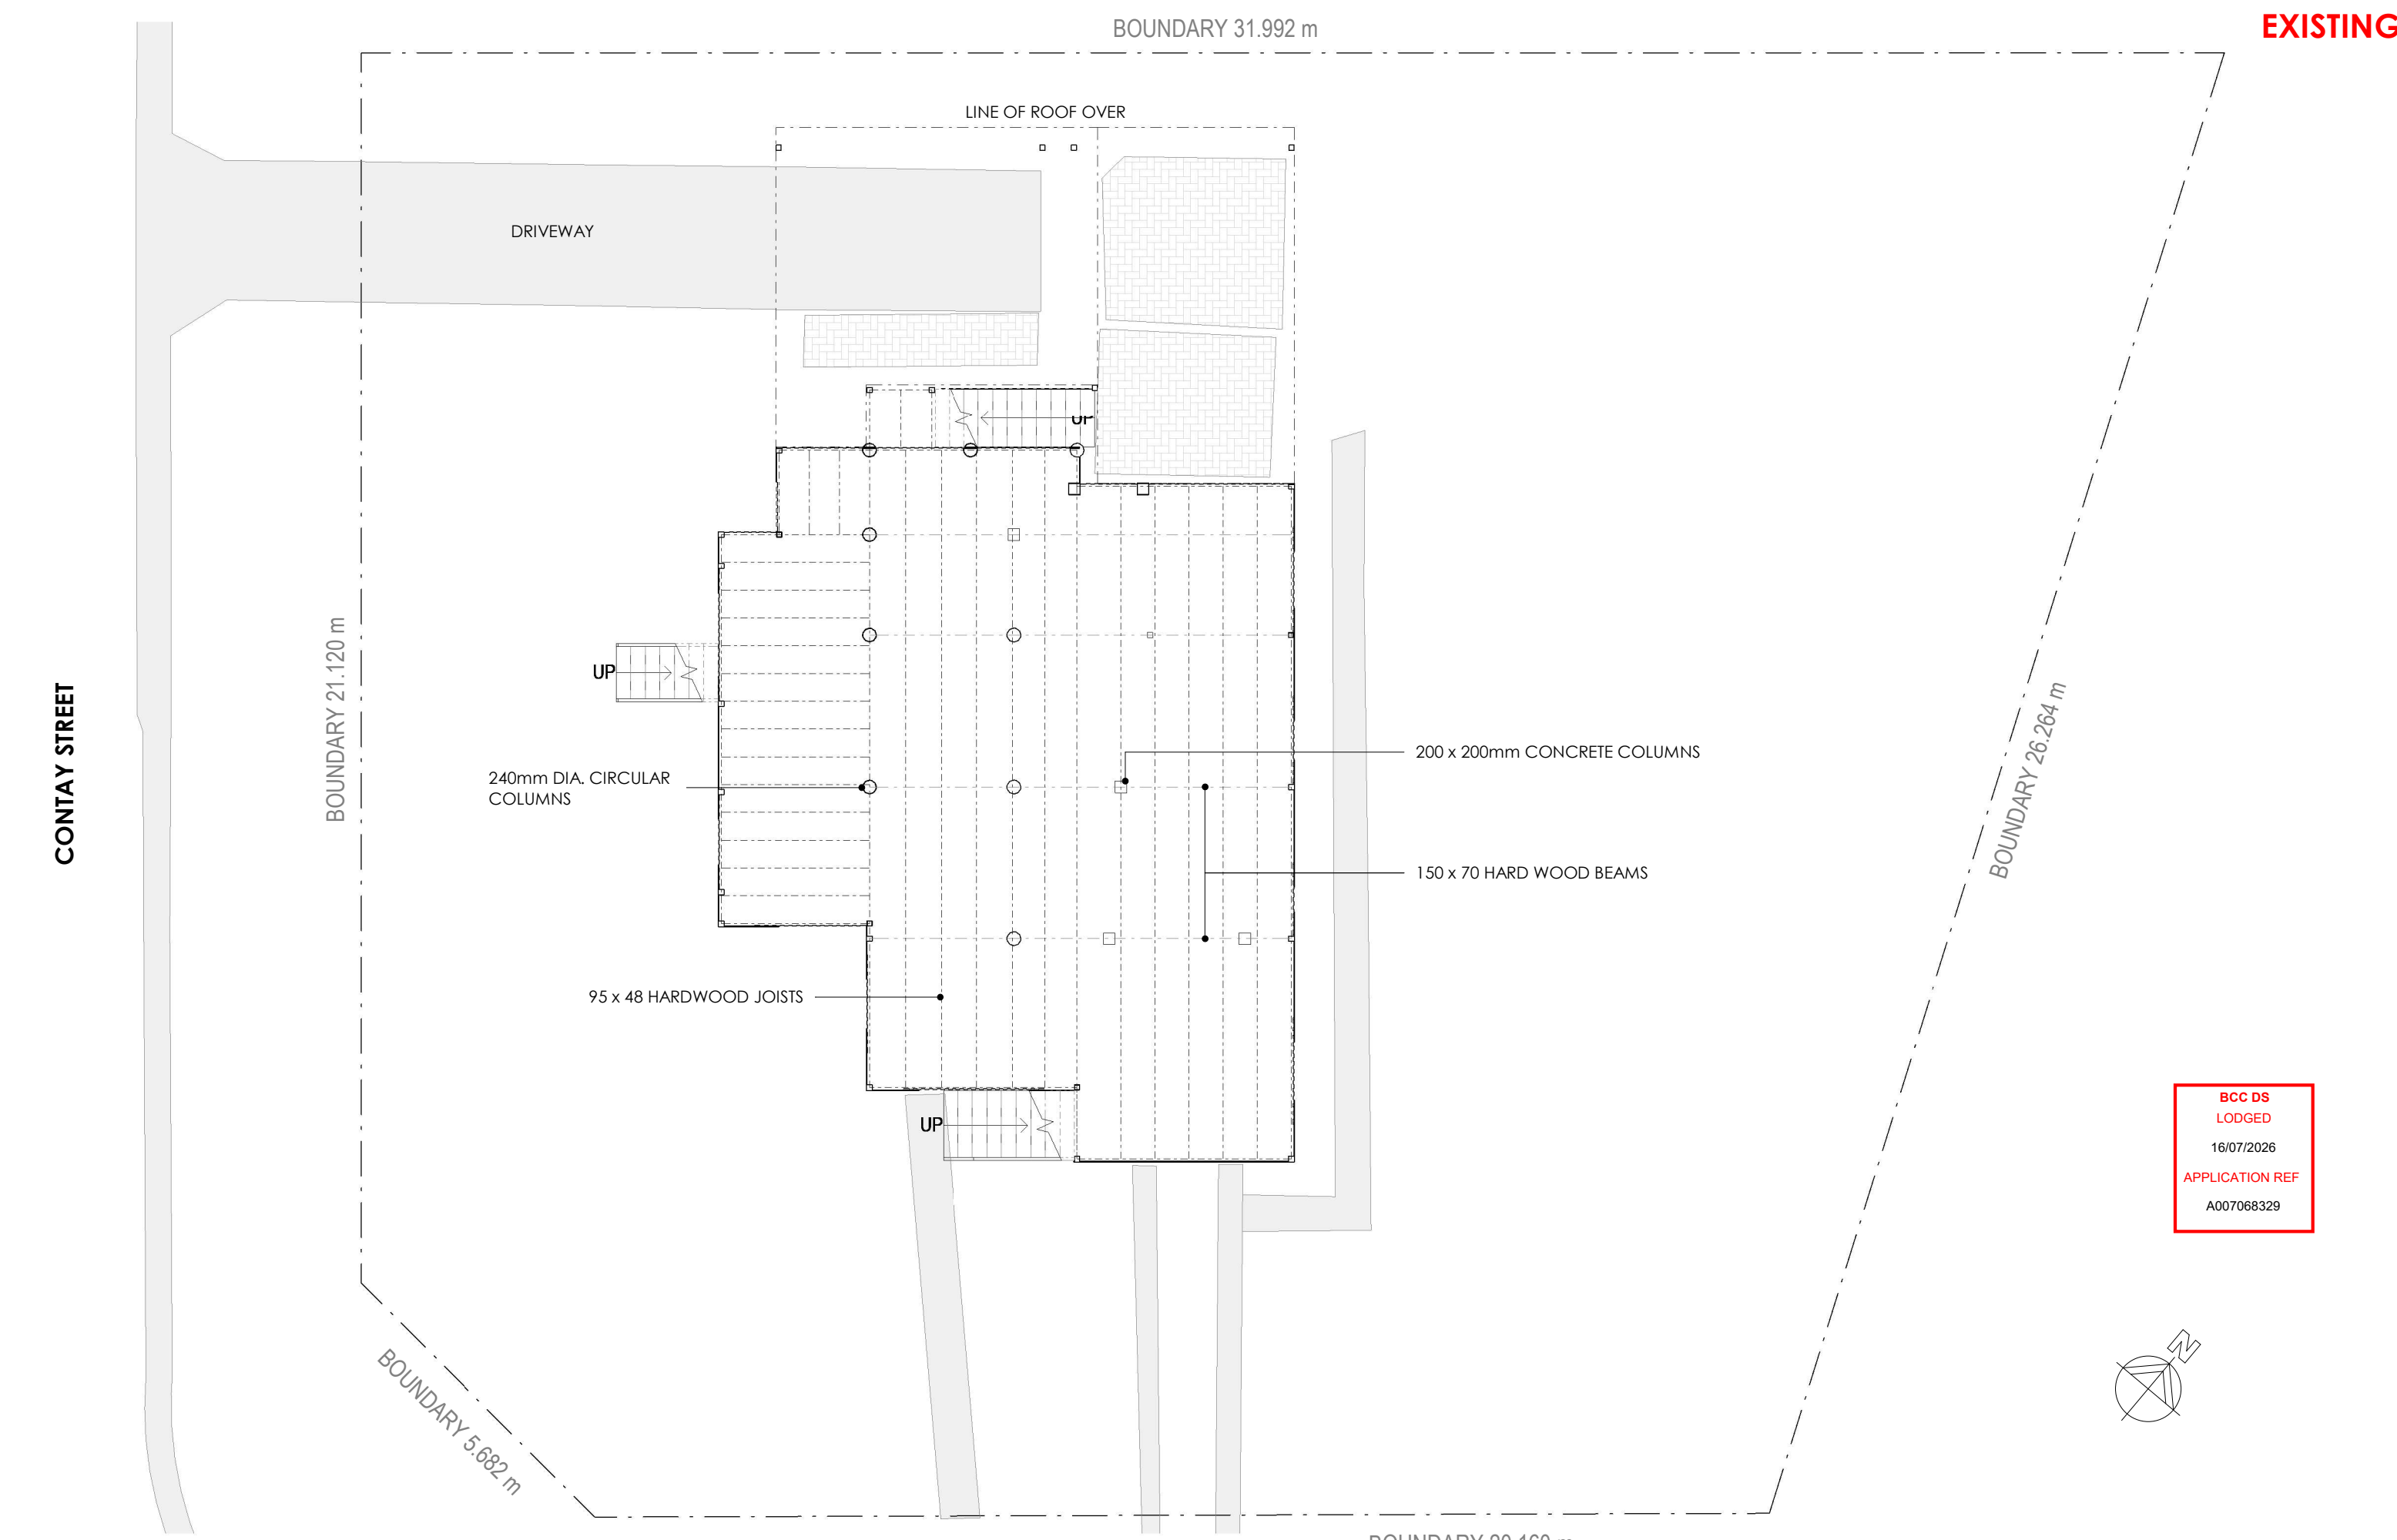



1 EXISTING PLAN - GROUND FLOOR
1 : 100 @ A3

BCC DS
LODGED
16/07/2026
APPLICATION REF
A007068329

EXISTING

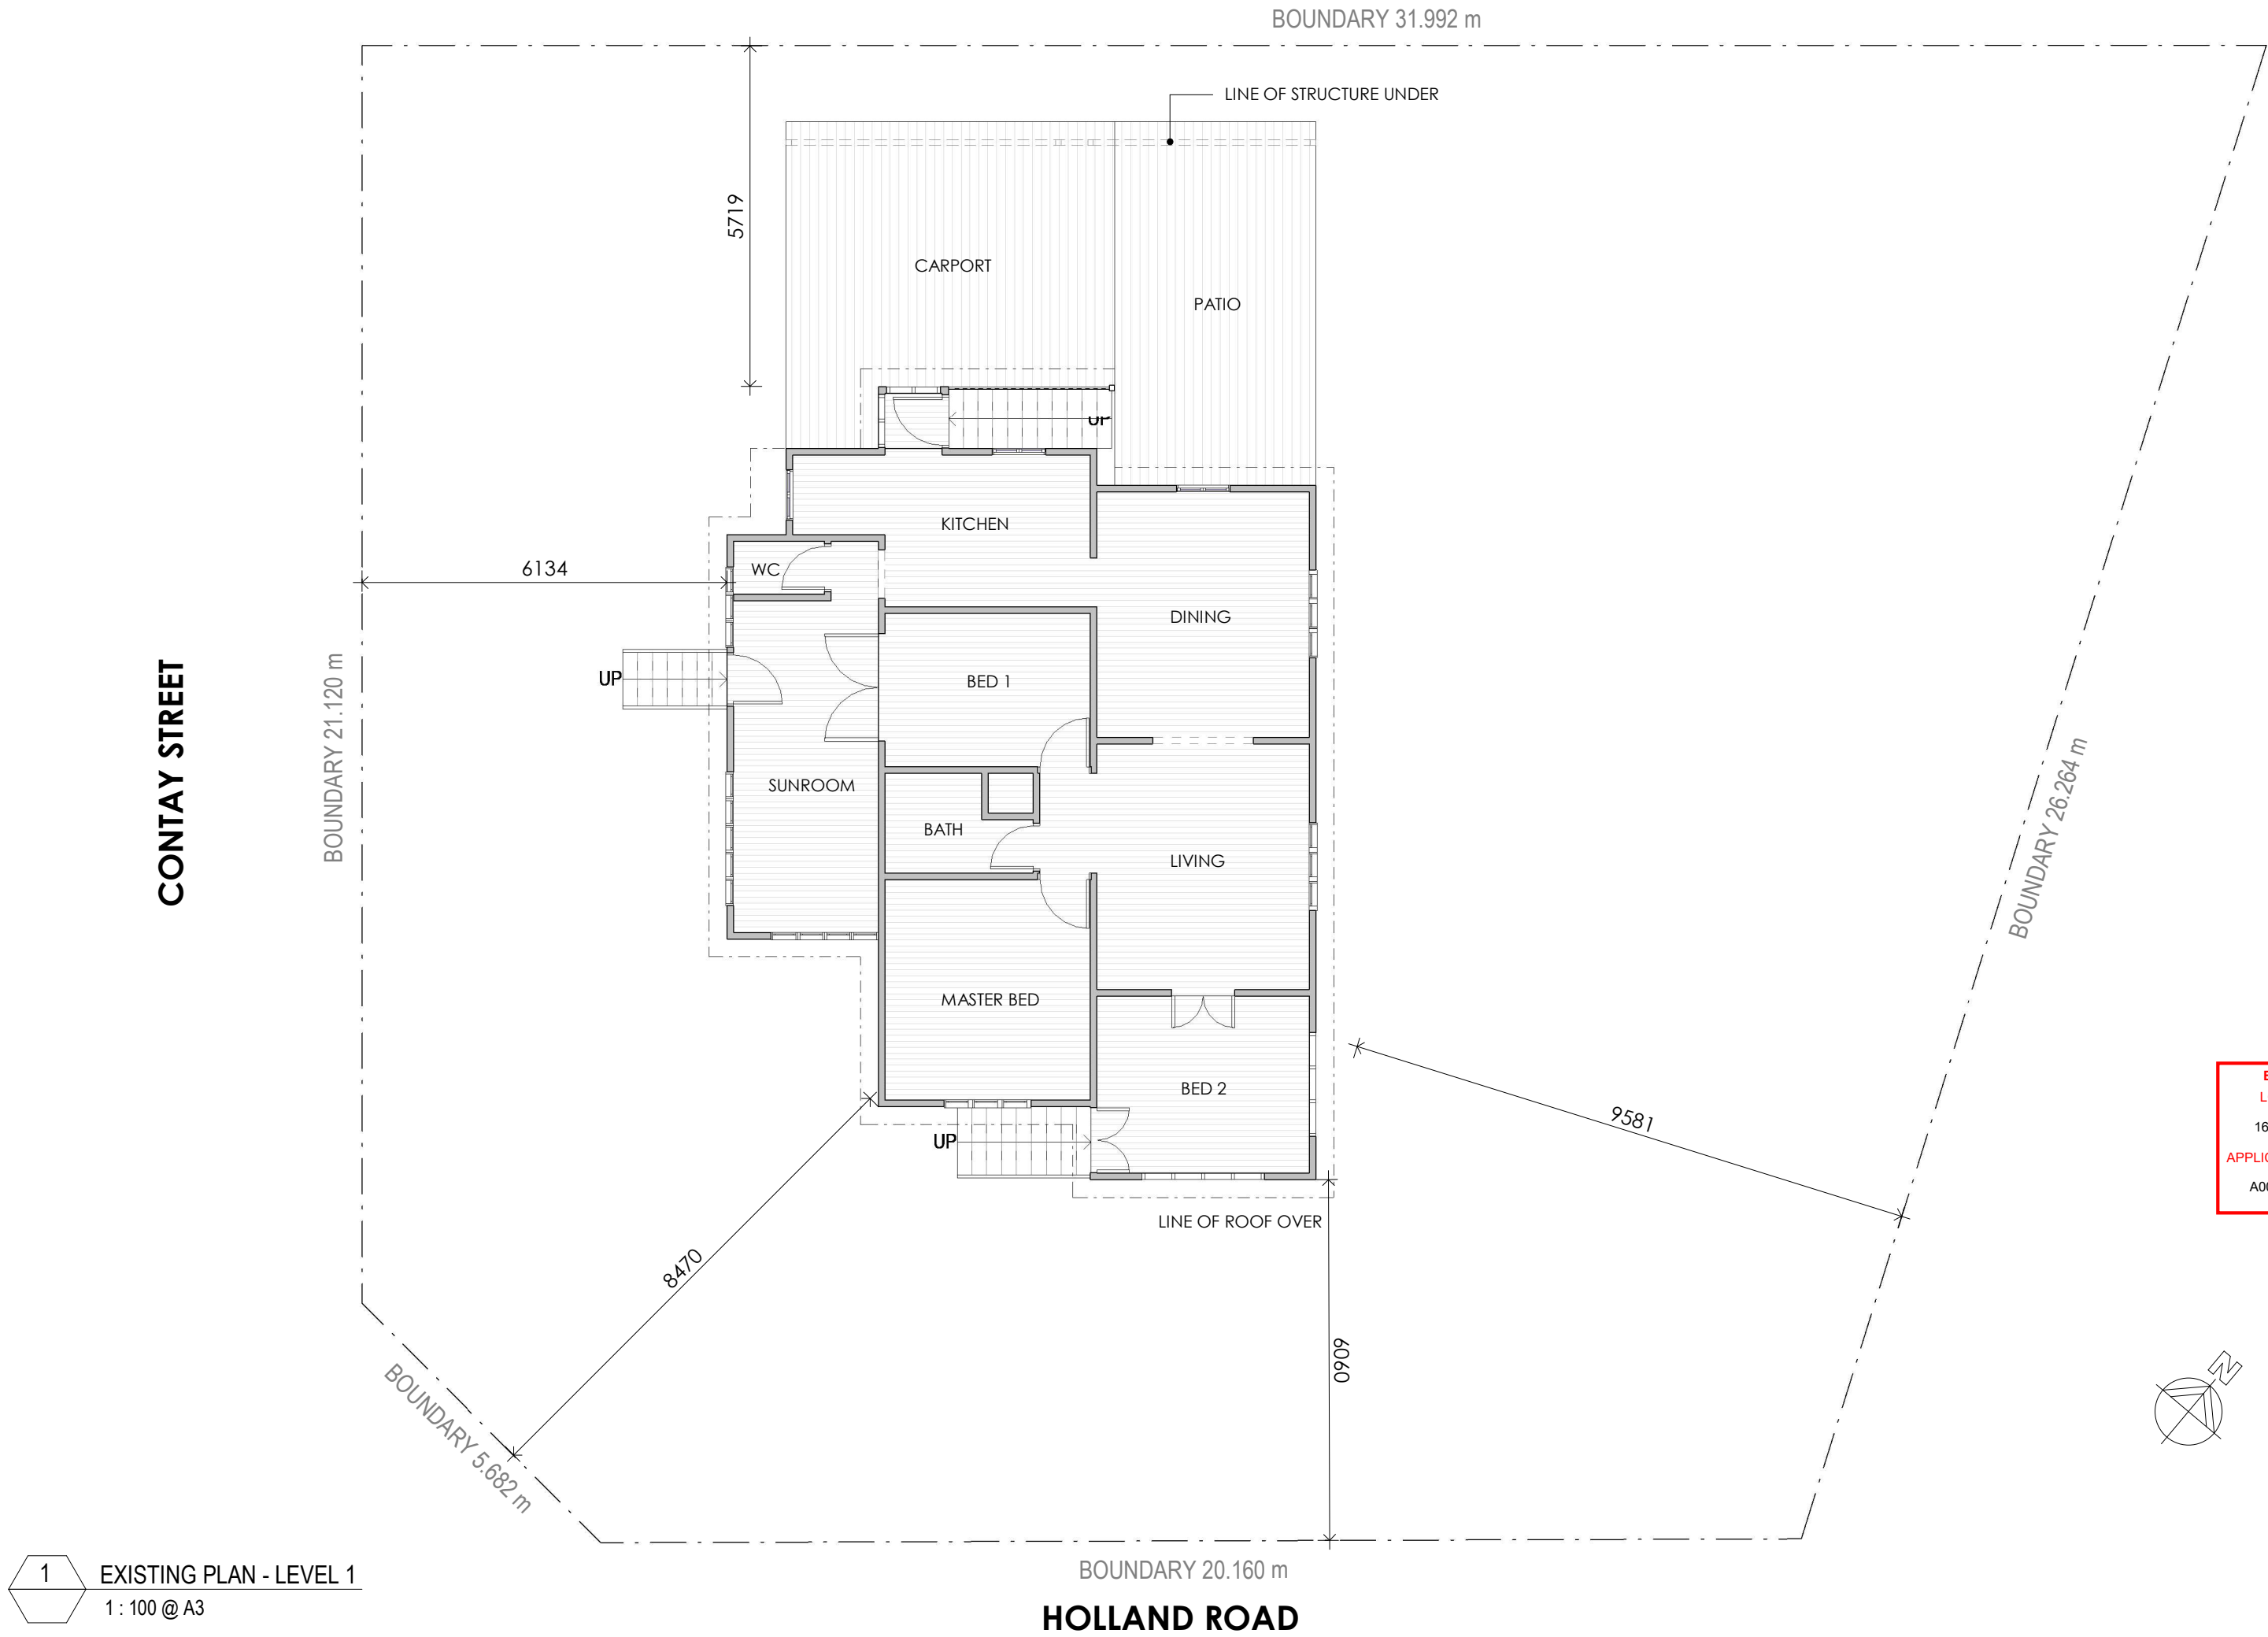

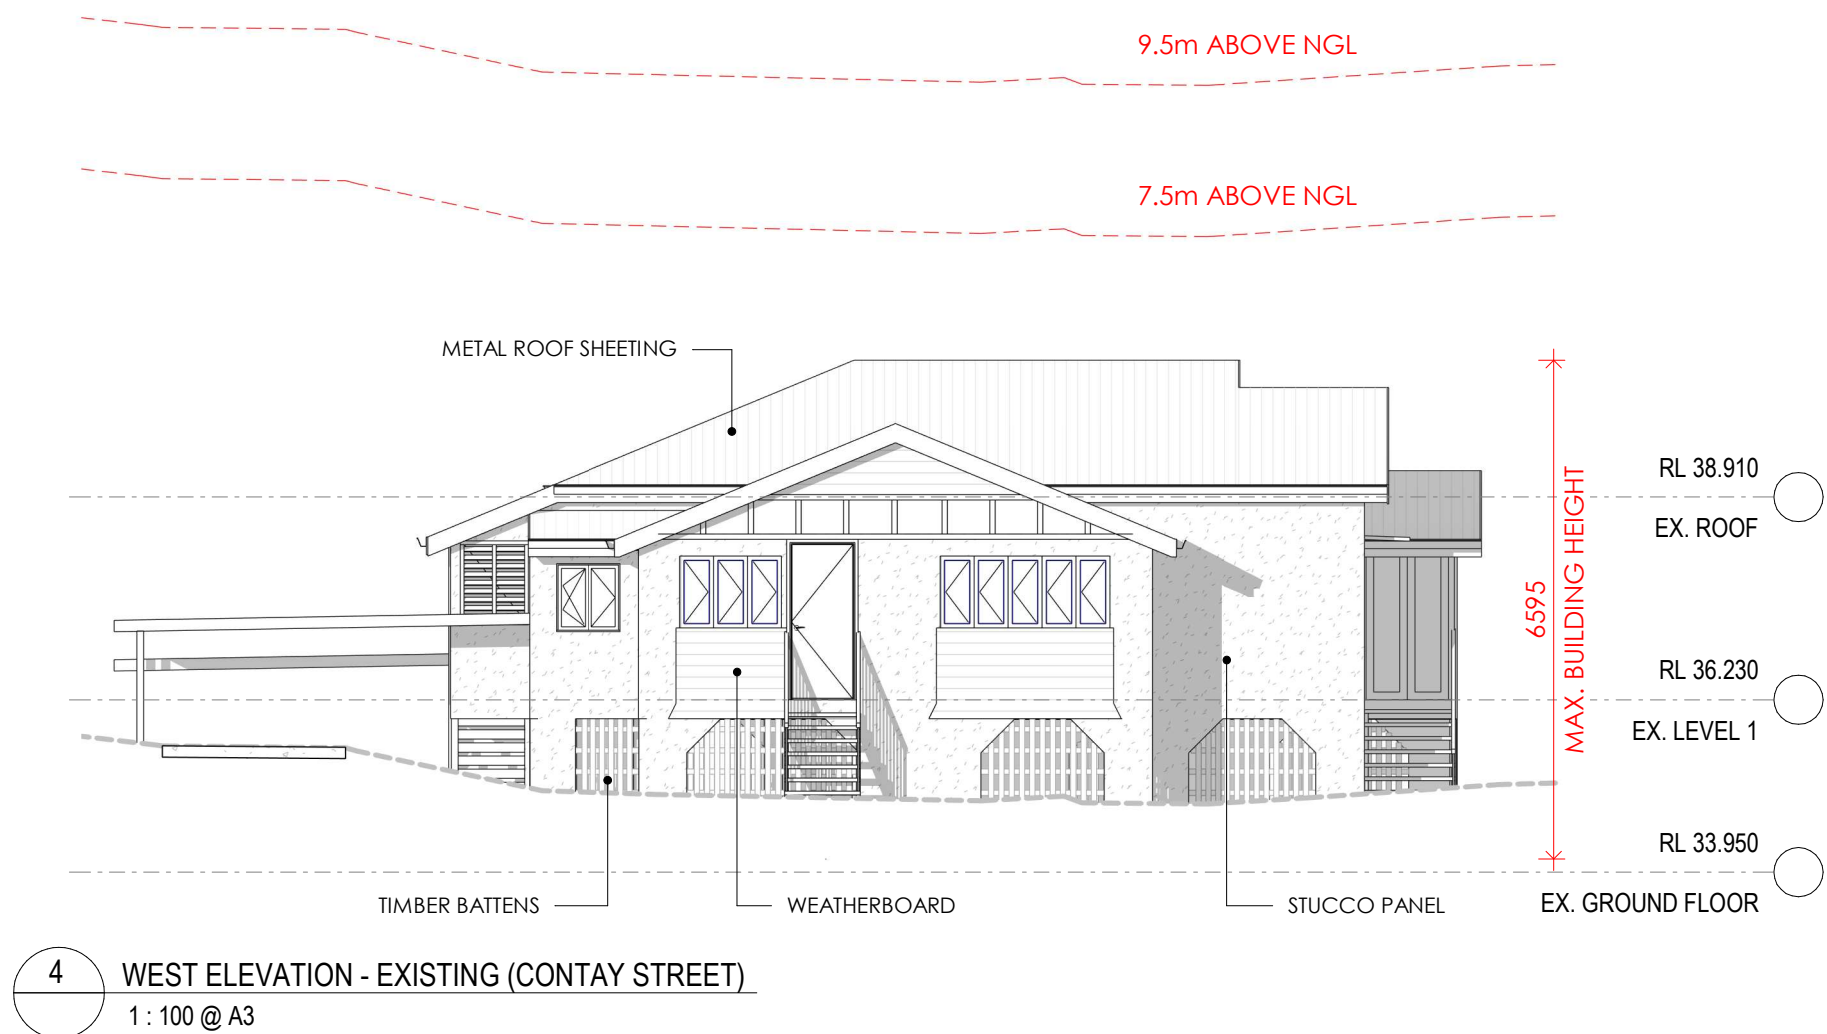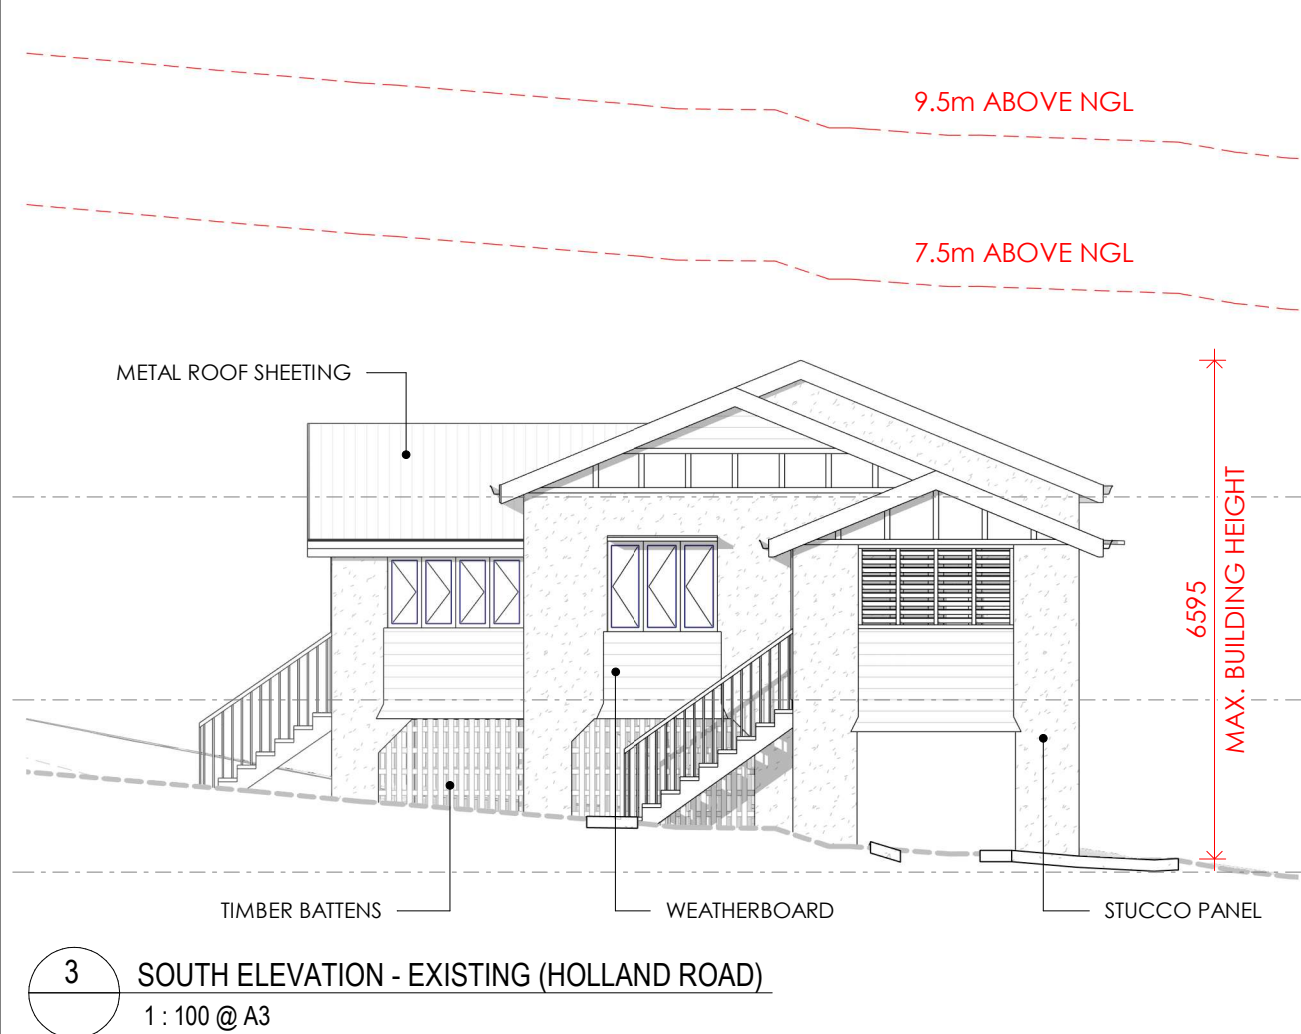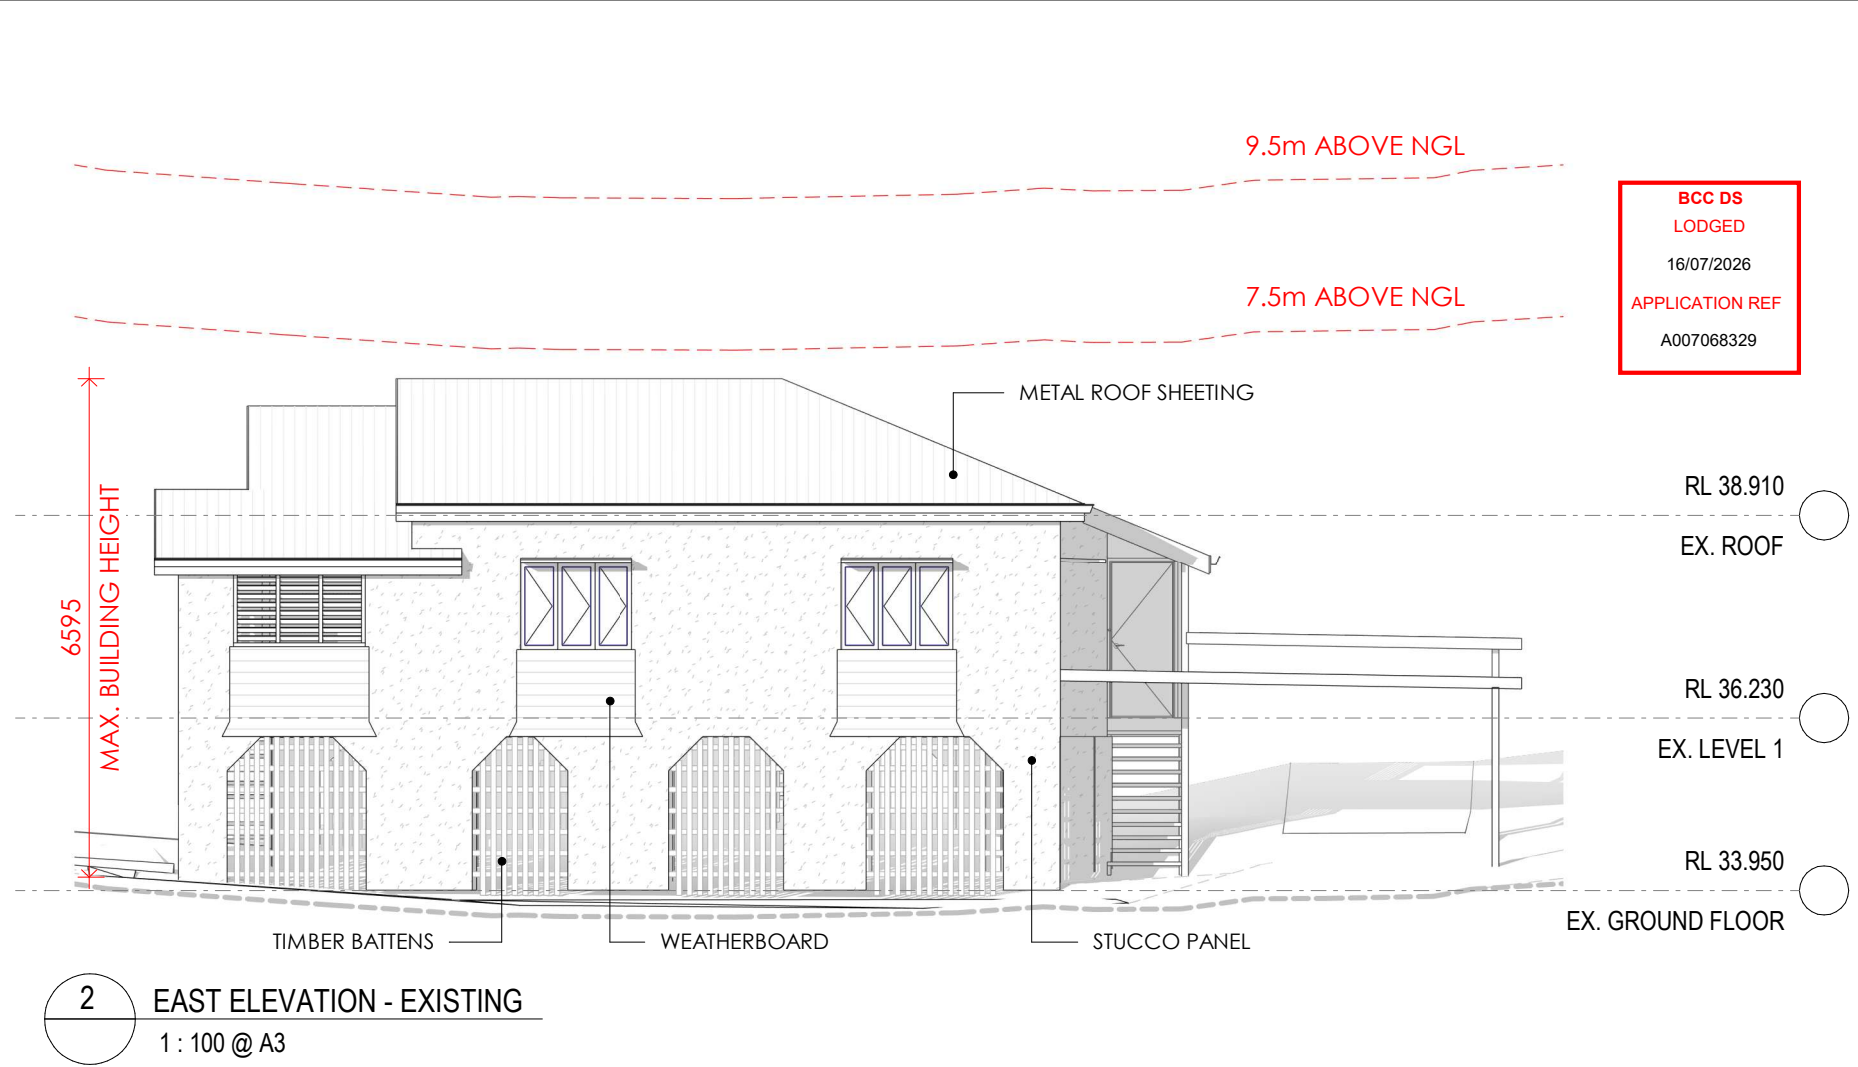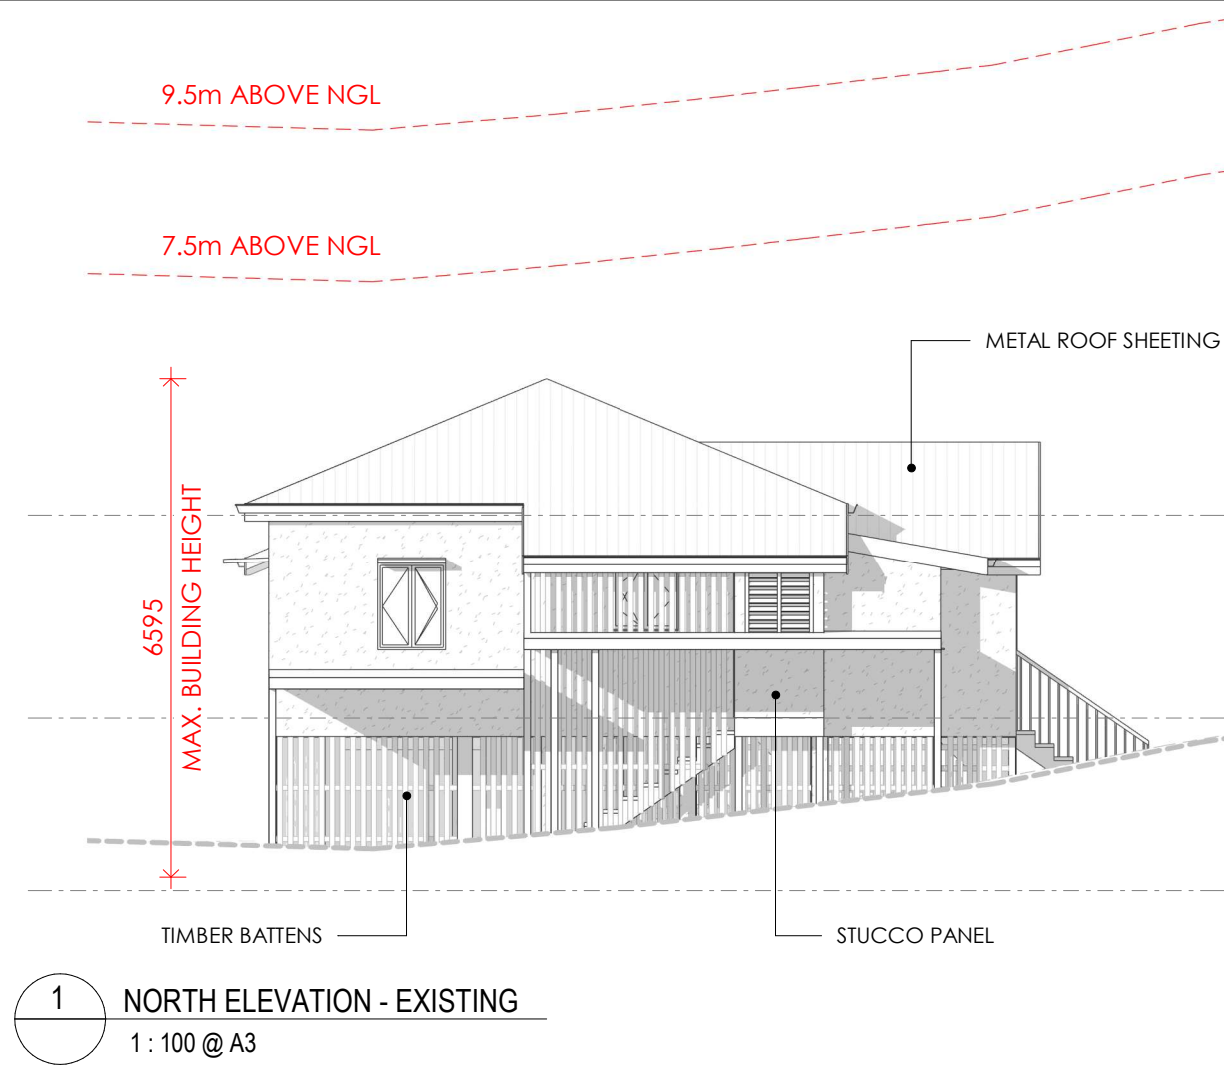

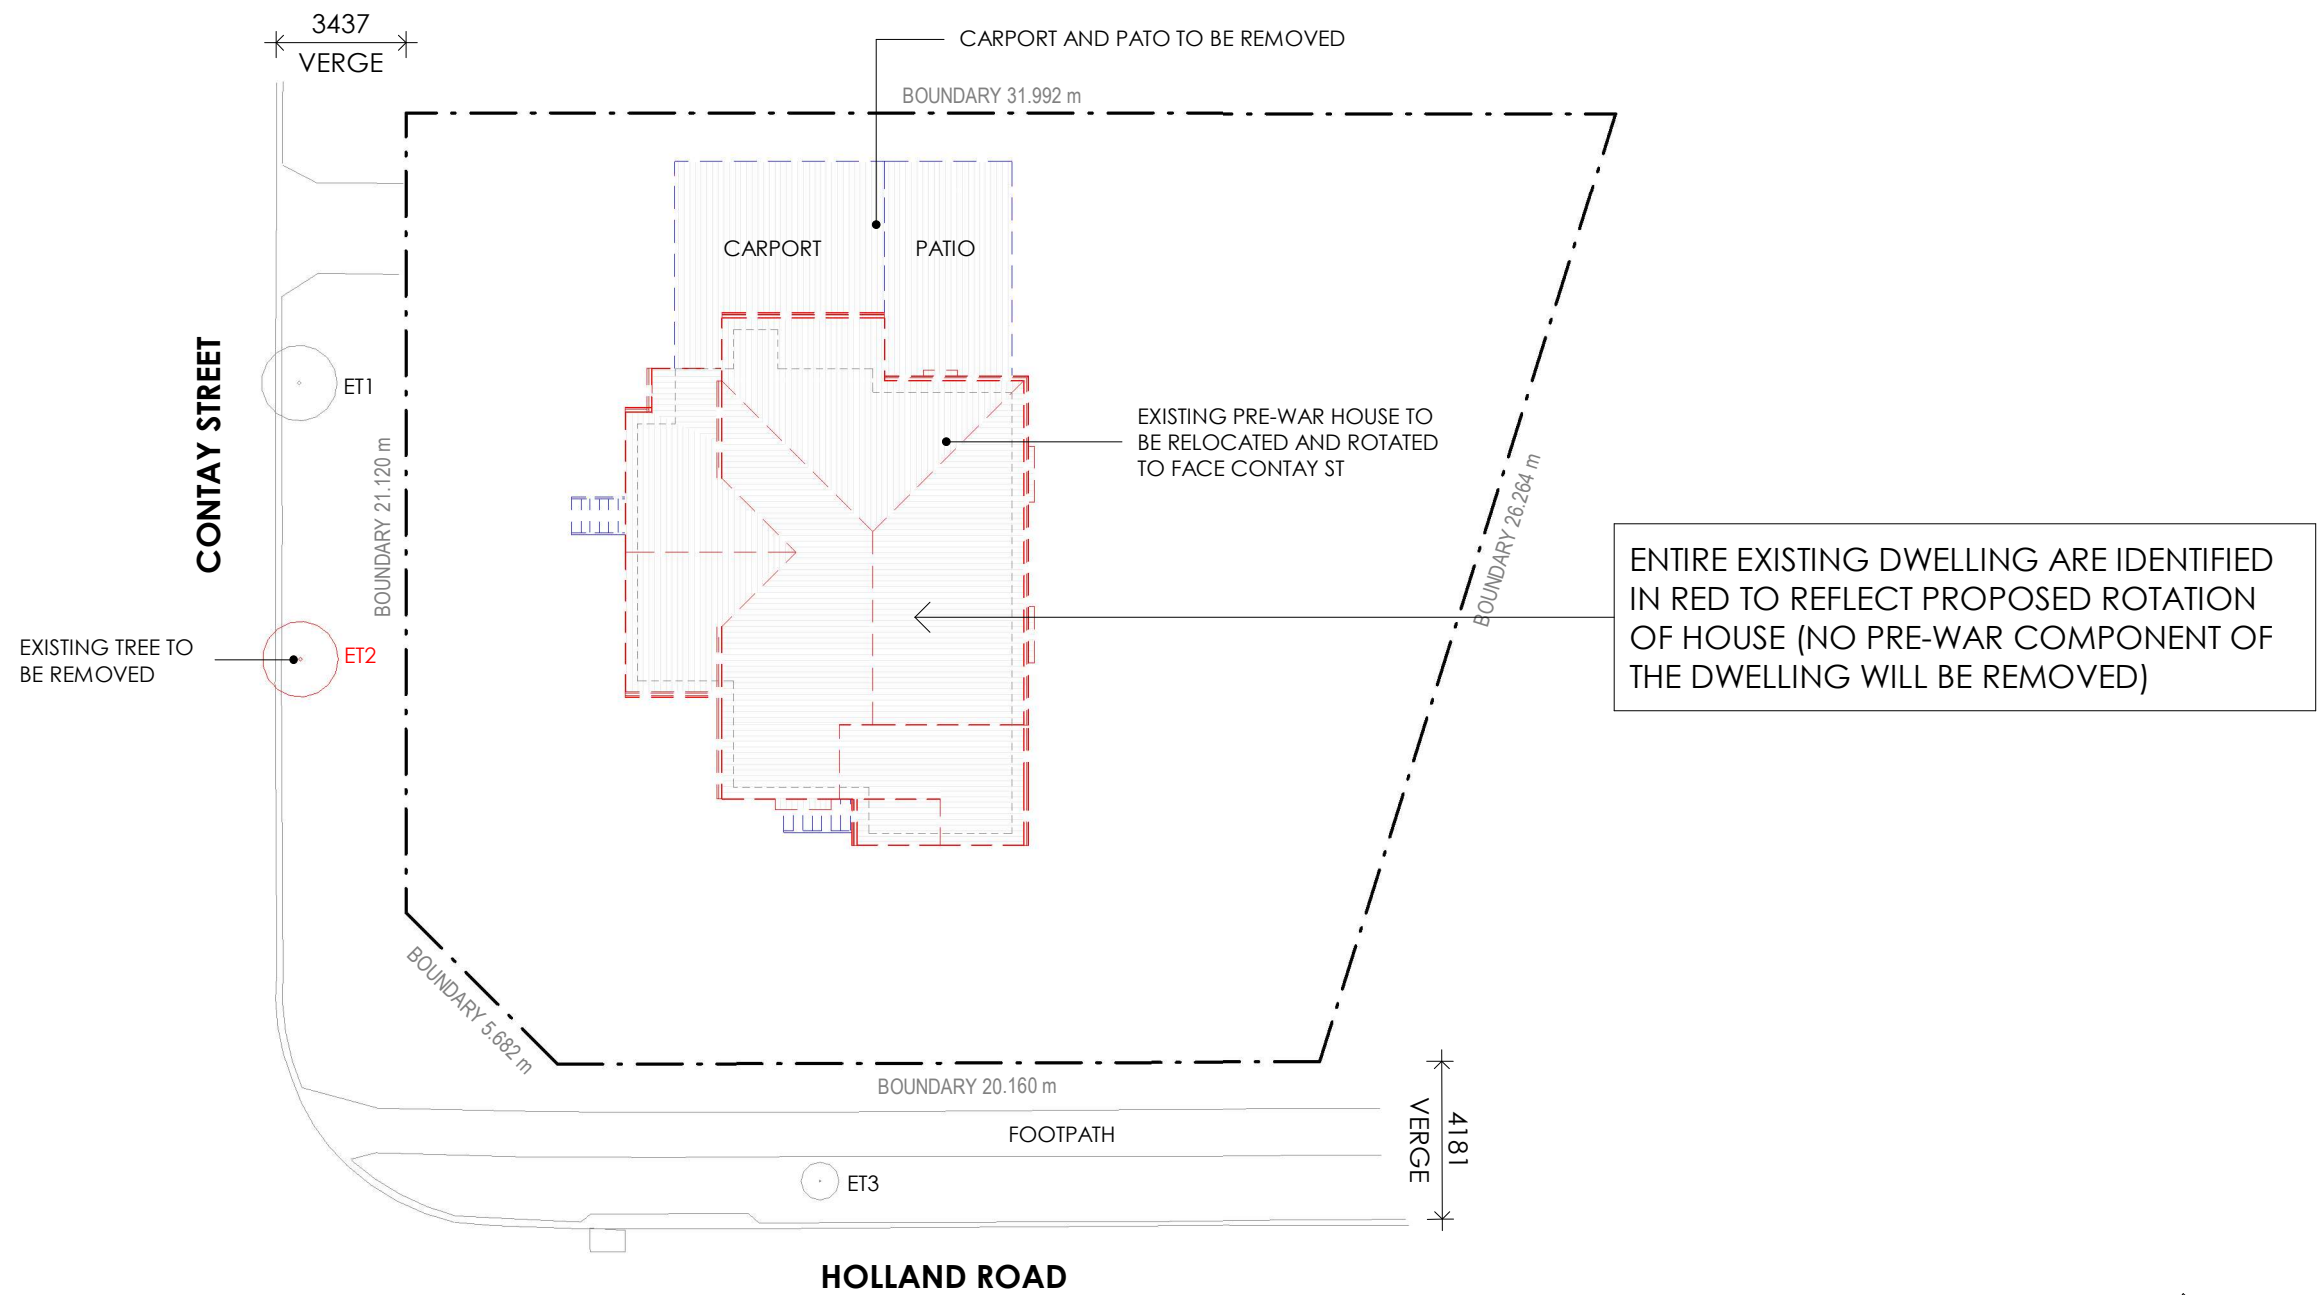


ENTIRE EXISTING DWELLING ARE IDENTIFIED IN RED TO REFLECT PROPOSED ROTATION OF HOUSE (NO PRE-WAR COMPONENT OF THE DWELLING WILL BE REMOVED)

1 DEMOLITION SITE PLAN
1 : 200 @ A3




- PROPOSED DEMOLITION (ASSESSIBLE DEVELOPMENT)
- PROPOSED DEMOLITION (ACCEPTED DEVELOPMENT)

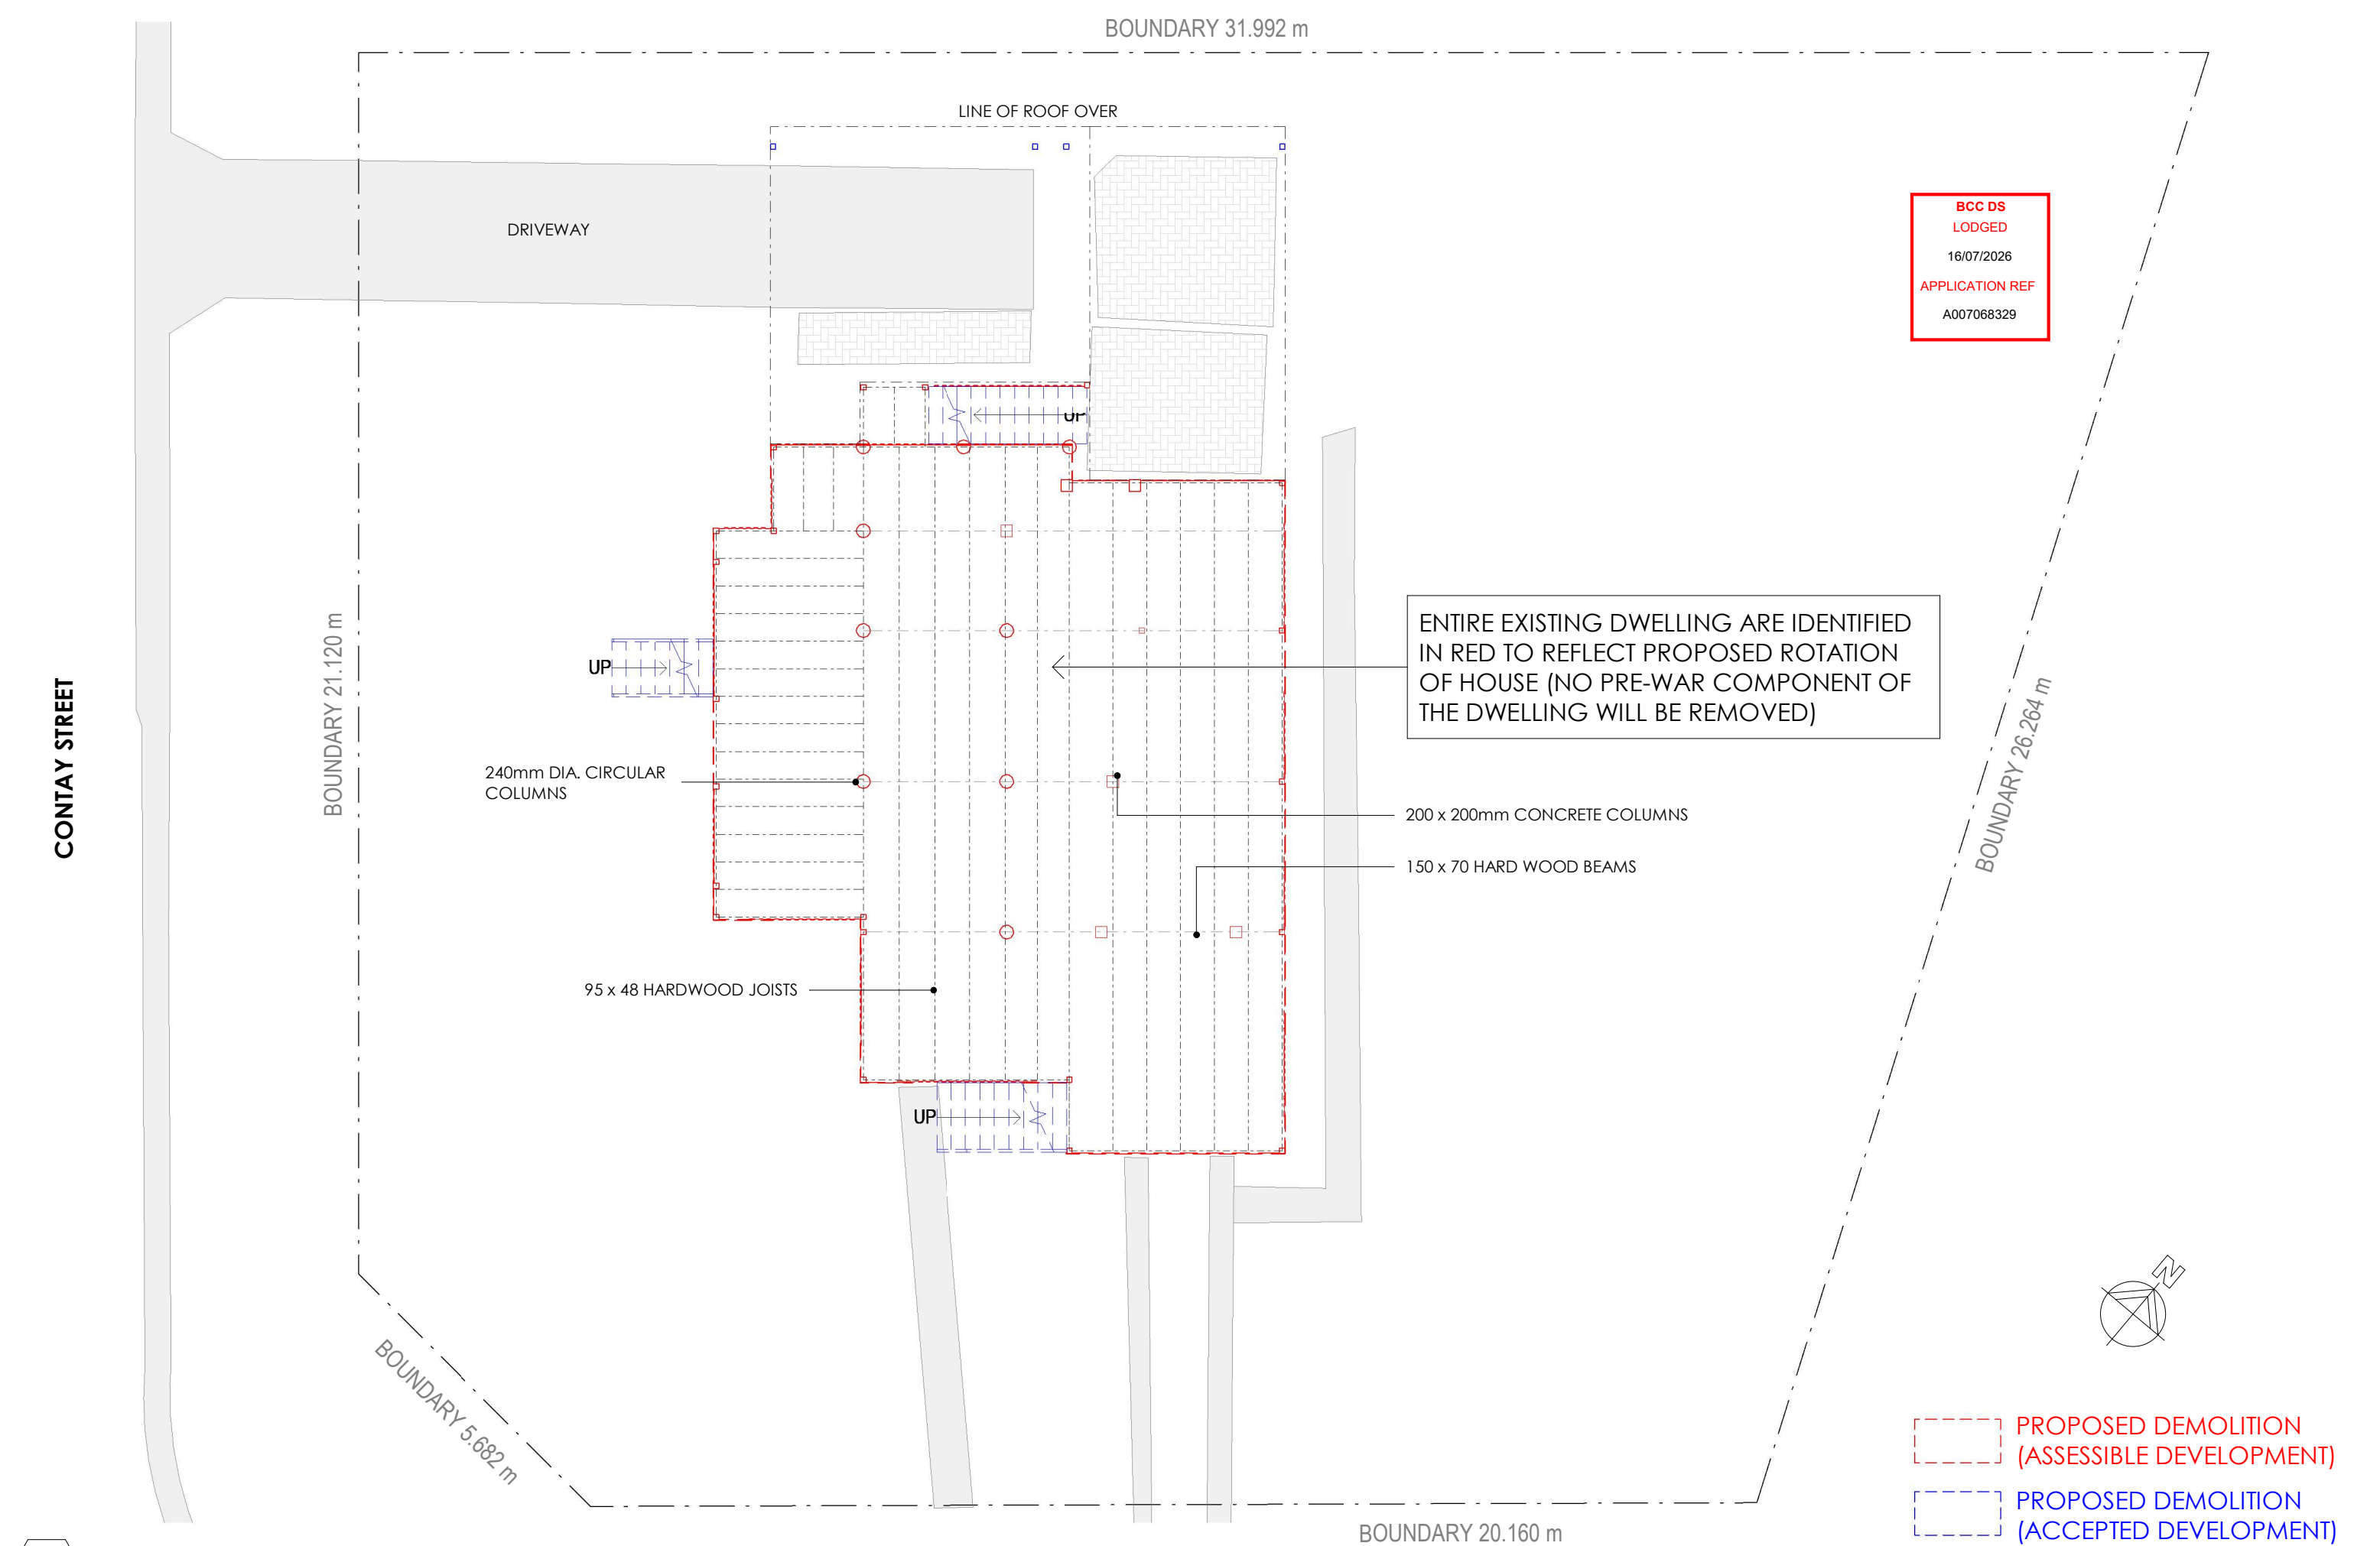


BCC DS
LODGED
16/07/2026
APPLICATION REF
A007068329

ENTIRE EXISTING DWELLING ARE IDENTIFIED
IN RED TO REFLECT PROPOSED ROTATION
OF HOUSE (NO PRE-WAR COMPONENT OF
THE DWELLING WILL BE REMOVED)

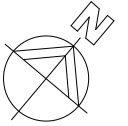


PROPOSED DEMOLITION
(ASSESSABLE DEVELOPMENT)
PROPOSED DEMOLITION
(ACCEPTED DEVELOPMENT)

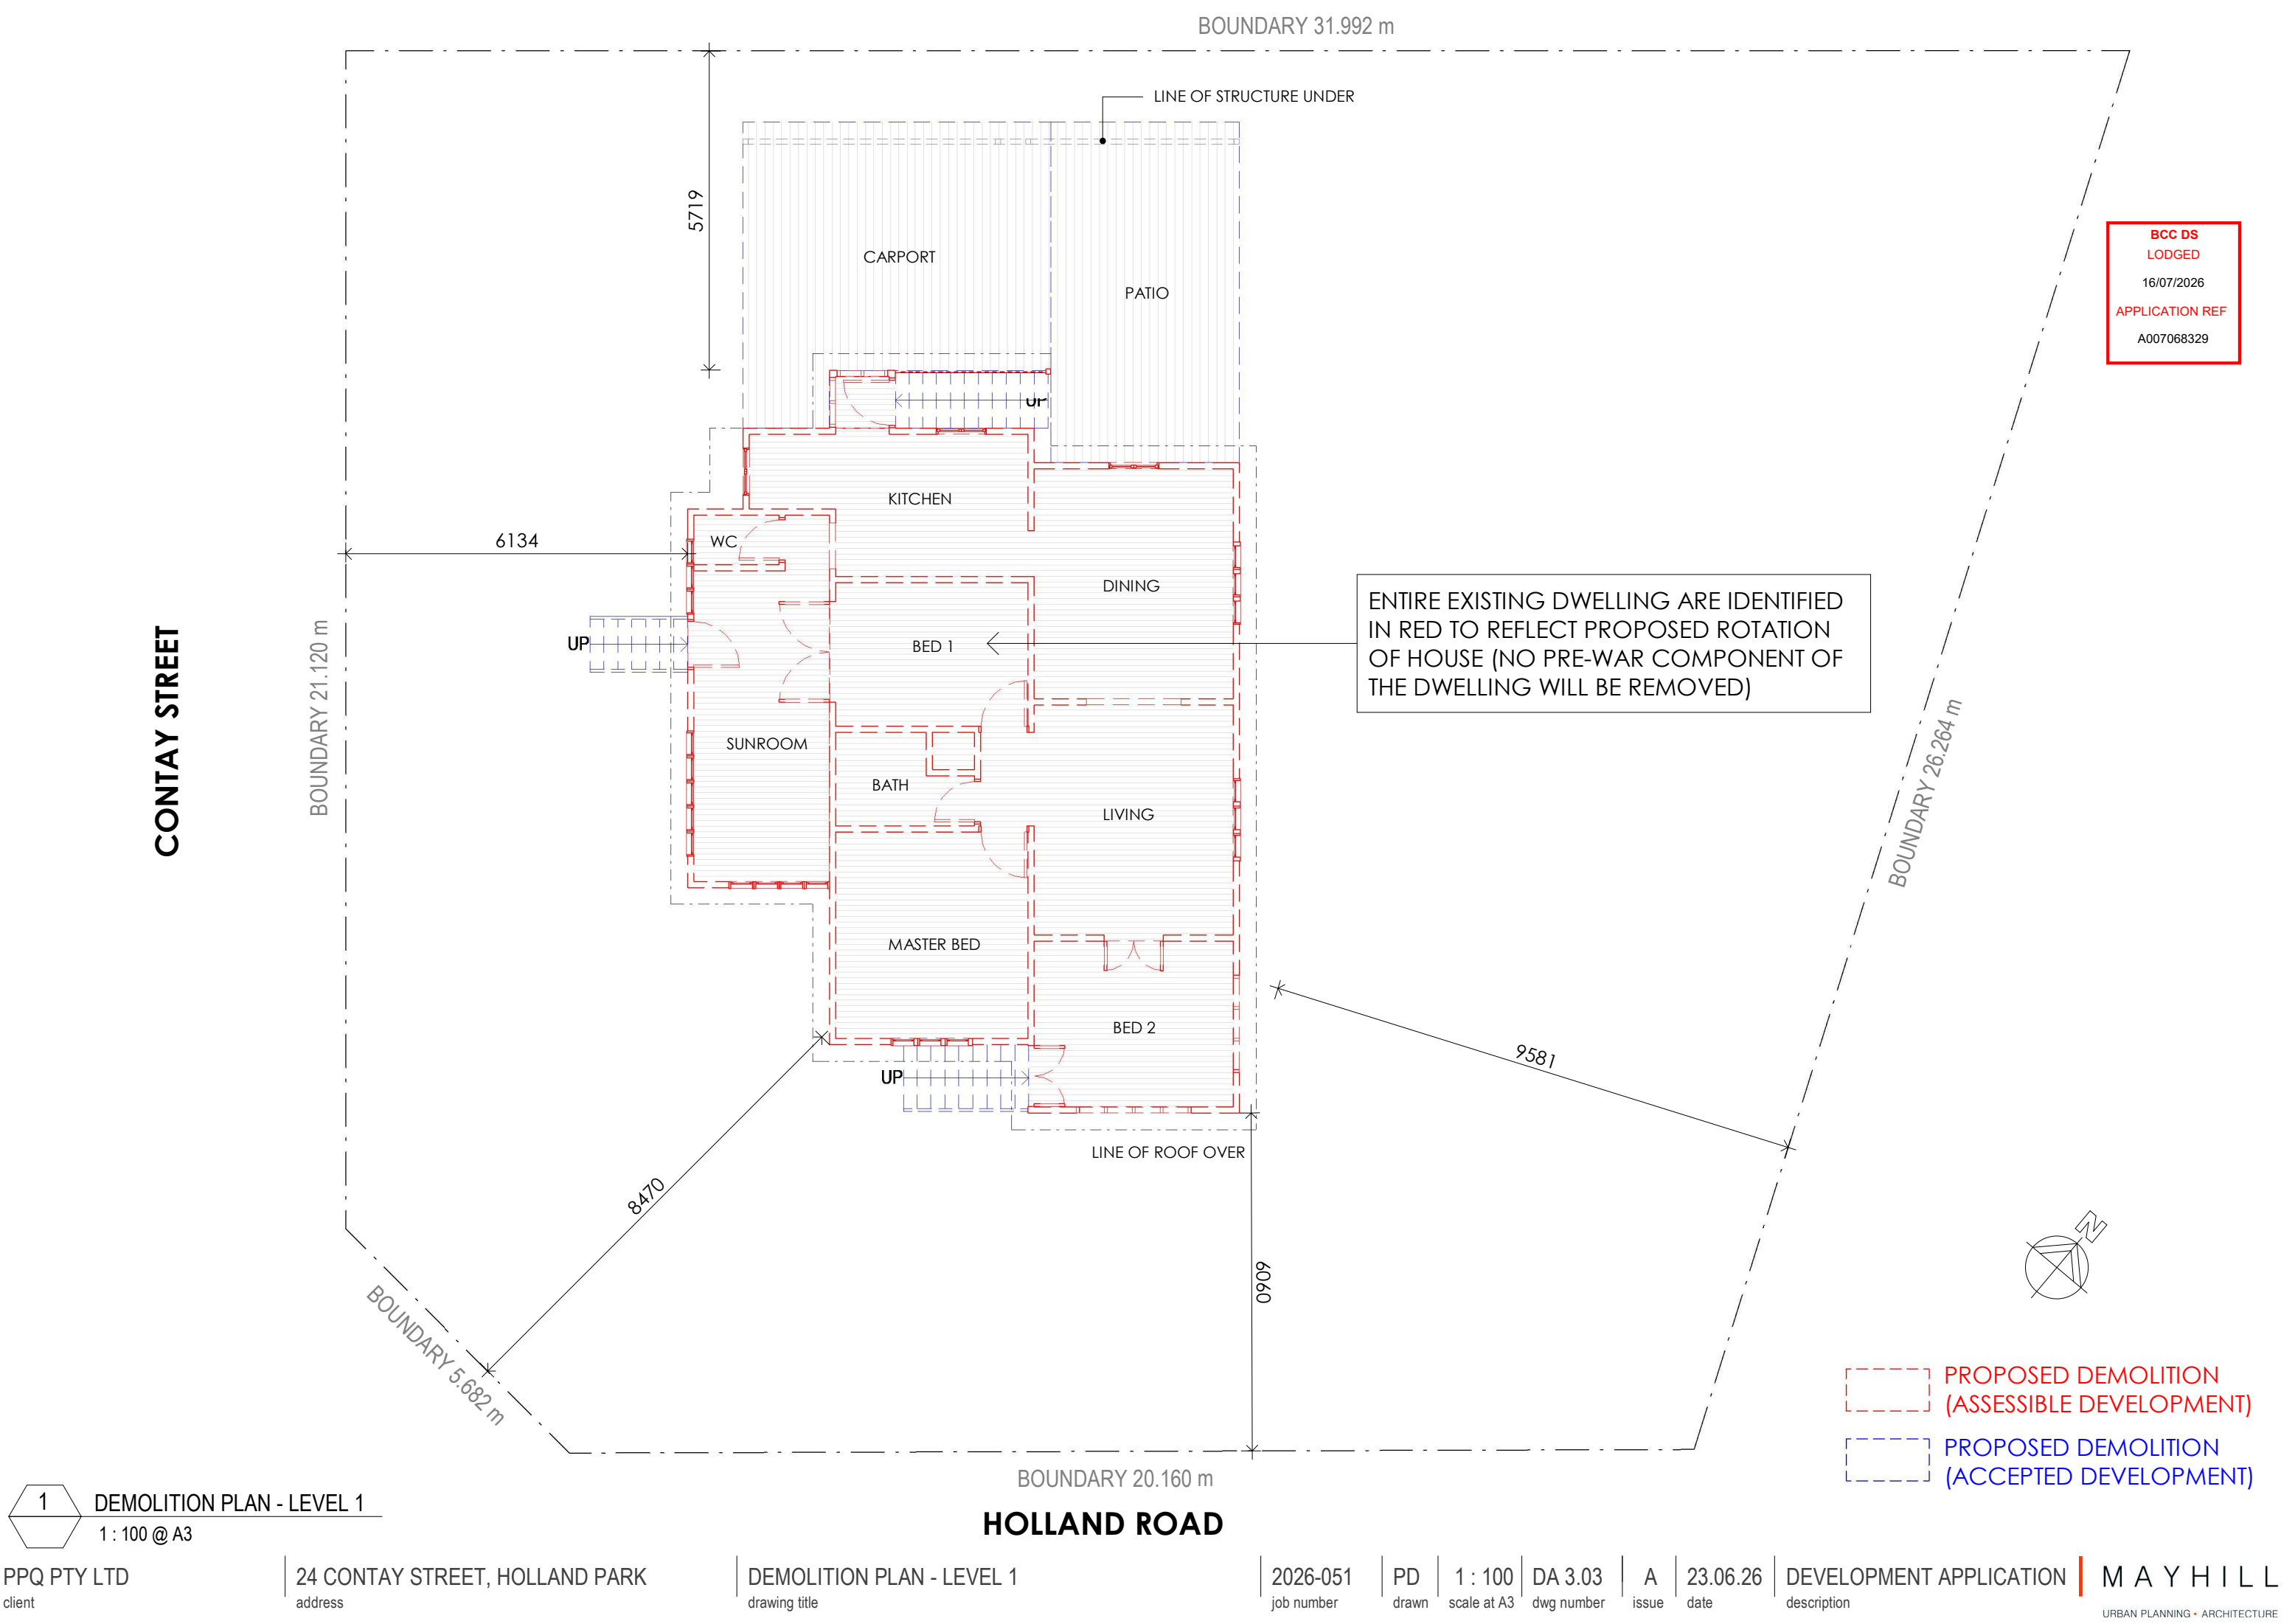


BCC DS
LODGED
16/07/2026
APPLICATION REF
A007068329

1 DEMOLITION PLAN - LEVEL 1
1 : 100 @ A3

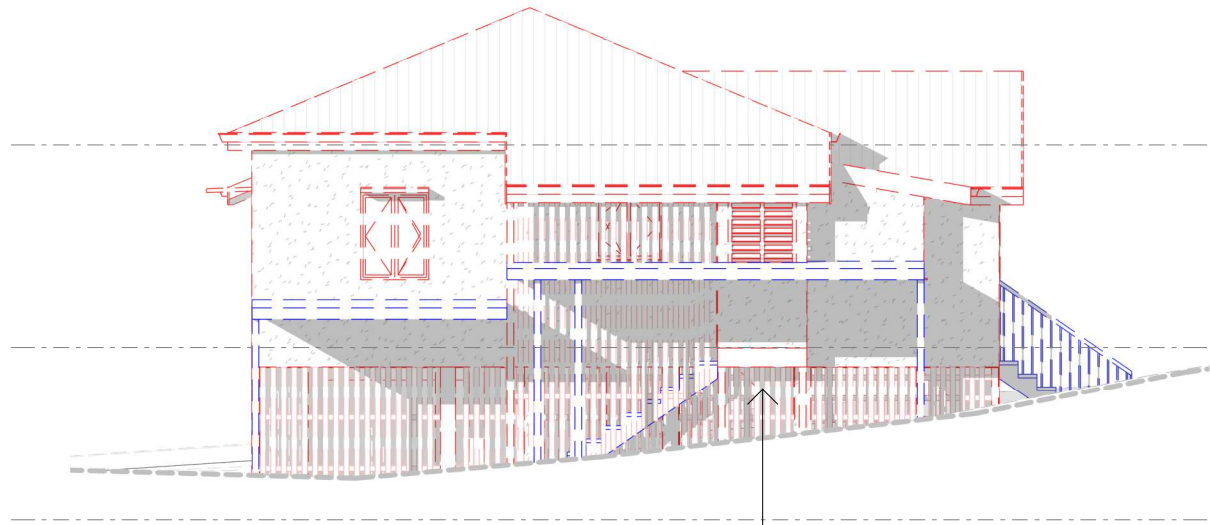

1 NORTH ELEVATION - DEMOLITION
1 : 100 @ A3

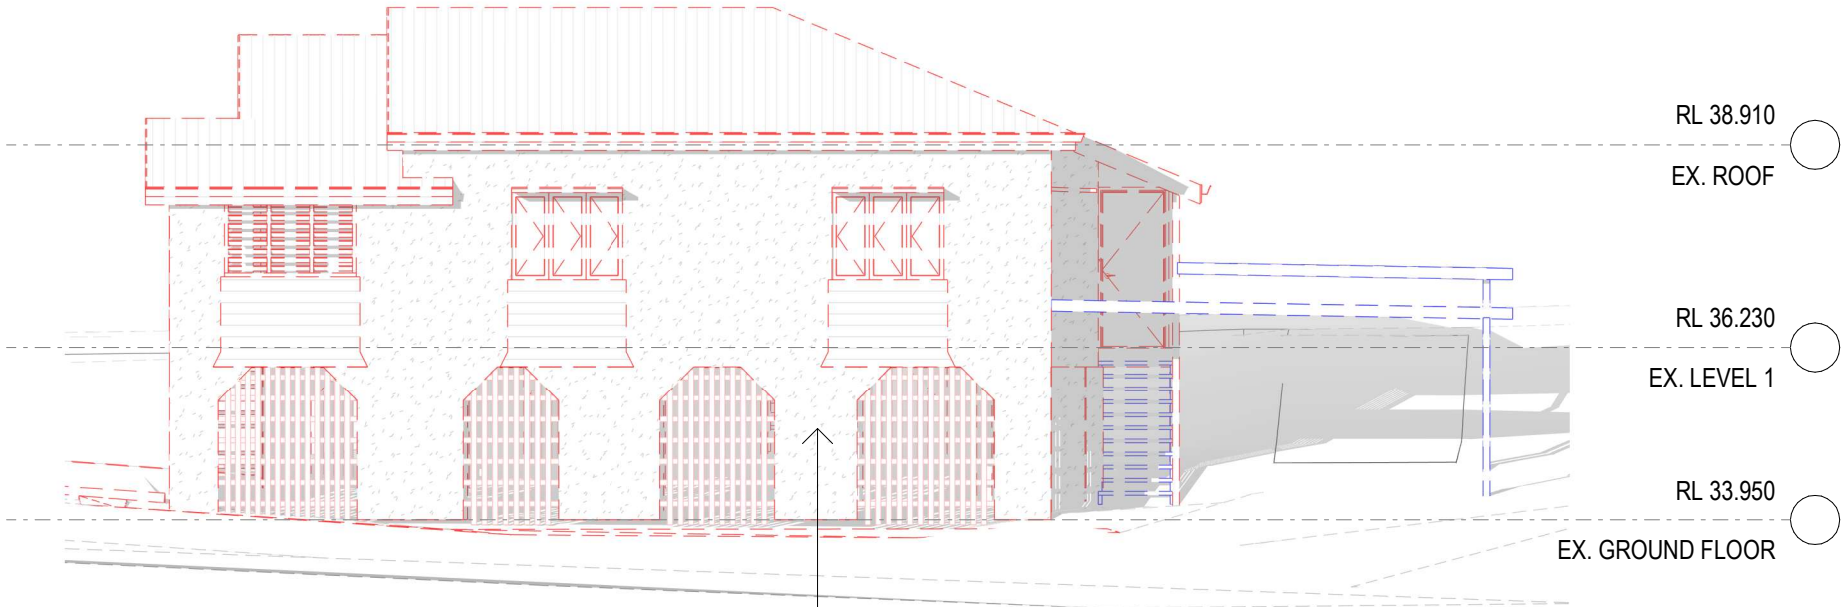

2 EAST ELEVATION - DEMOLITION
1 : 100 @ A3


ENTIRE EXISTING DWELLING ARE IDENTIFIED
IN RED TO REFLECT PROPOSED ROTATION
OF HOUSE (NO PRE-WAR COMPONENT OF
THE DWELLING WILL BE REMOVED)

BCC DS
LODGED
16/07/2026
APPLICATION REF
A007068329




3 SOUTH ELEVATION - DEMOLITION
1 : 100 @ A3

BCC DS
LODGED
16/07/2026
APPLICATION REF
A007068329

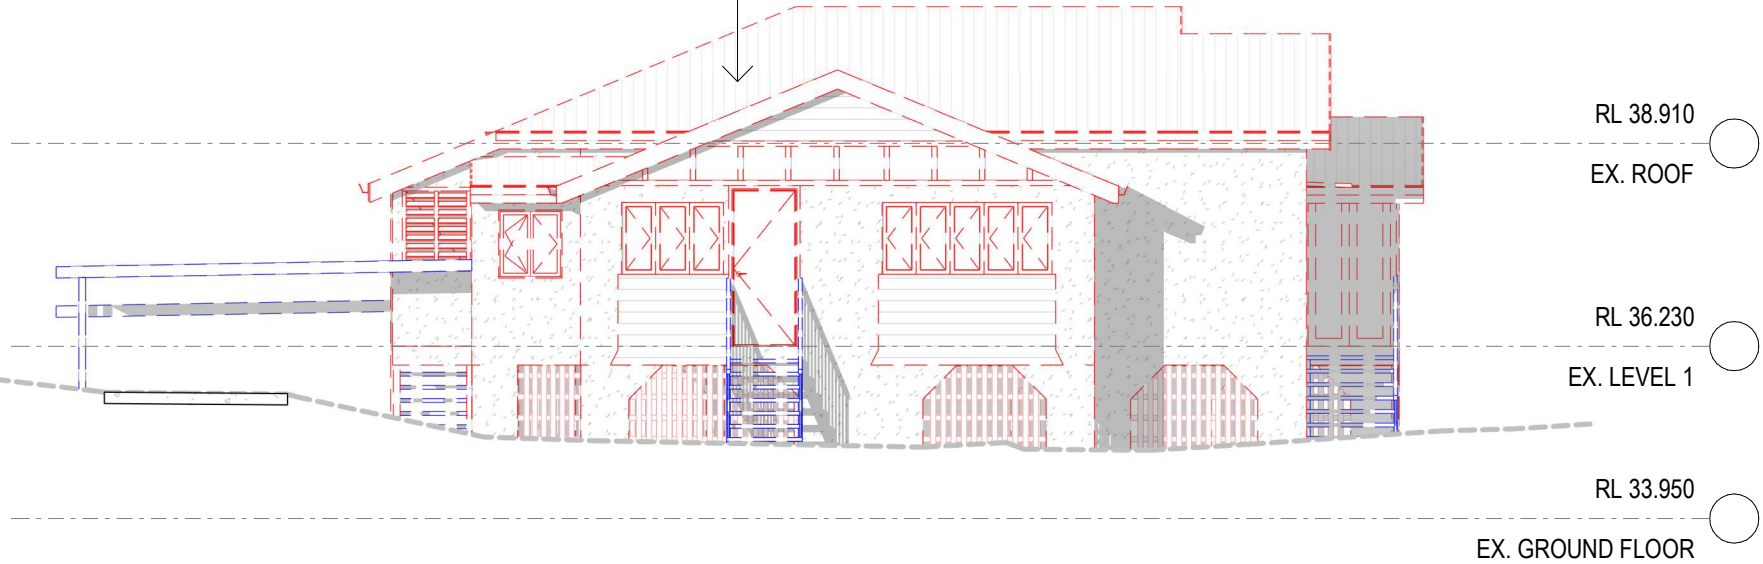

4 WEST ELEVATION - DEMOLITION
1 : 100 @ A3

PROPOSED DEMOLITION
(ASSESSIBLE DEVELOPMENT)
PROPOSED DEMOLITION
(ACCEPTED DEVELOPMENT)

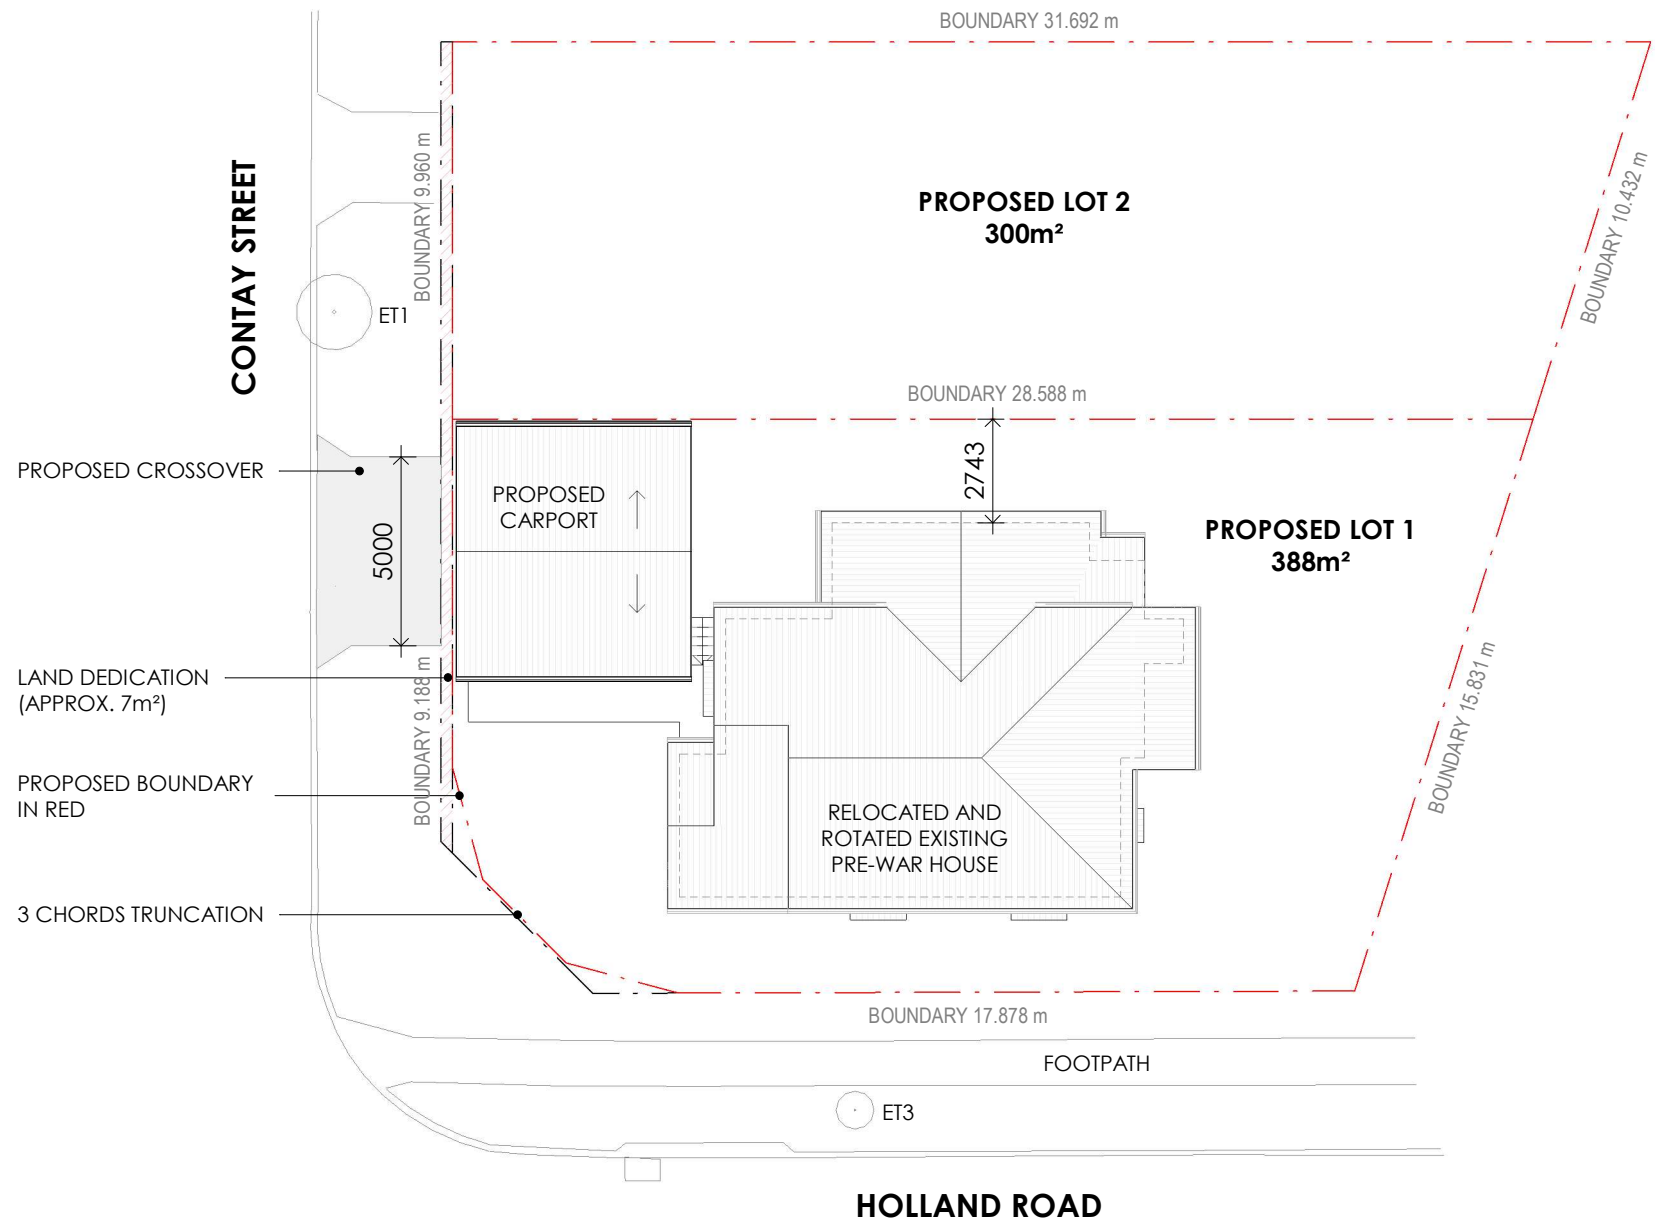


SITE AREA (LOT 1): 388m²
SITE COVER (LOT 1): 36%

BCC DS
LODGED
16/07/2026
APPLICATION REF
A007068329

1 PROPOSED ROL & EXISTING HOUSE RELOCATION
1 : 200 @ A3



CONTAY STREET

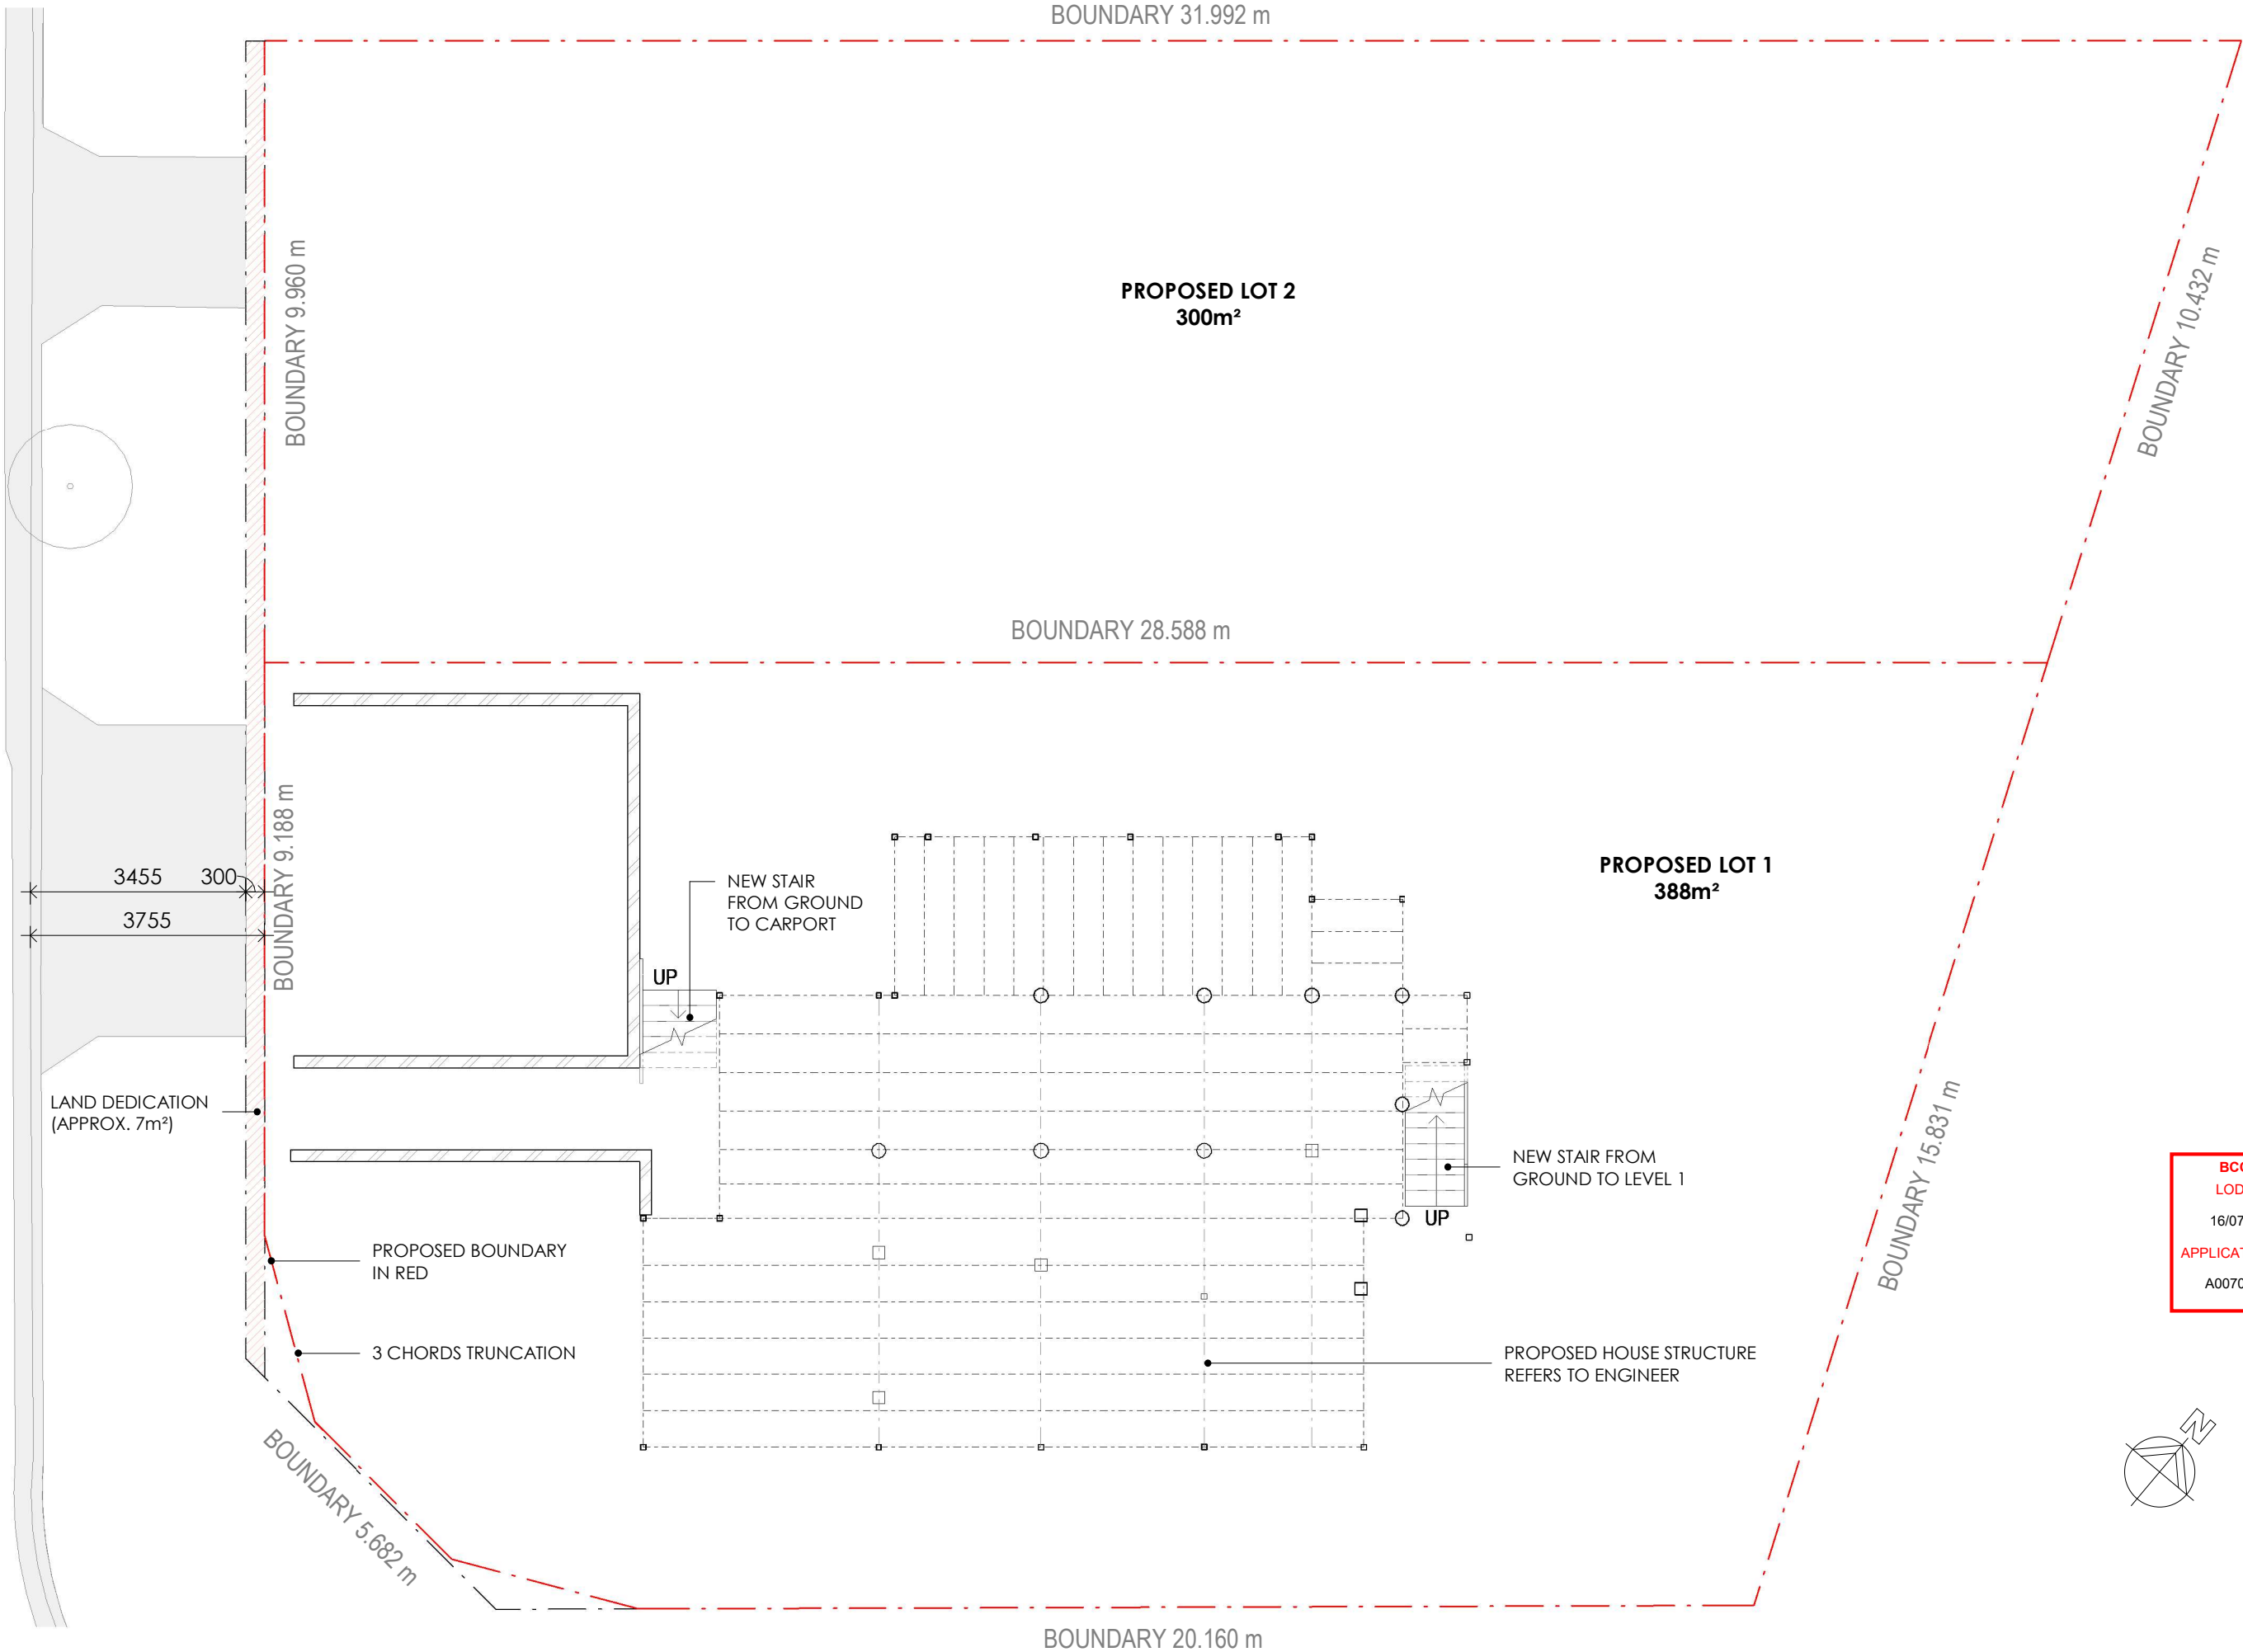

BCC DS
LODGED
16/07/2026
APPLICATION REF
A007068329



1 PROPOSED PLAN - GROUND FLOOR
1 : 100 @ A3

PPQ PTY LTD
client

24 CONTAY STREET, HOLLAND PARK
address

PROPOSED PLAN - GROUND
drawing title

2026-051
job number

PD
drawn

1 : 100
scale at A3


DA 4.02
dwg number

A
issue


23.06.26
date

DEVELOPMENT APPLICATION
description

MAYHILL
URBAN PLANNING • ARCHITECTURE

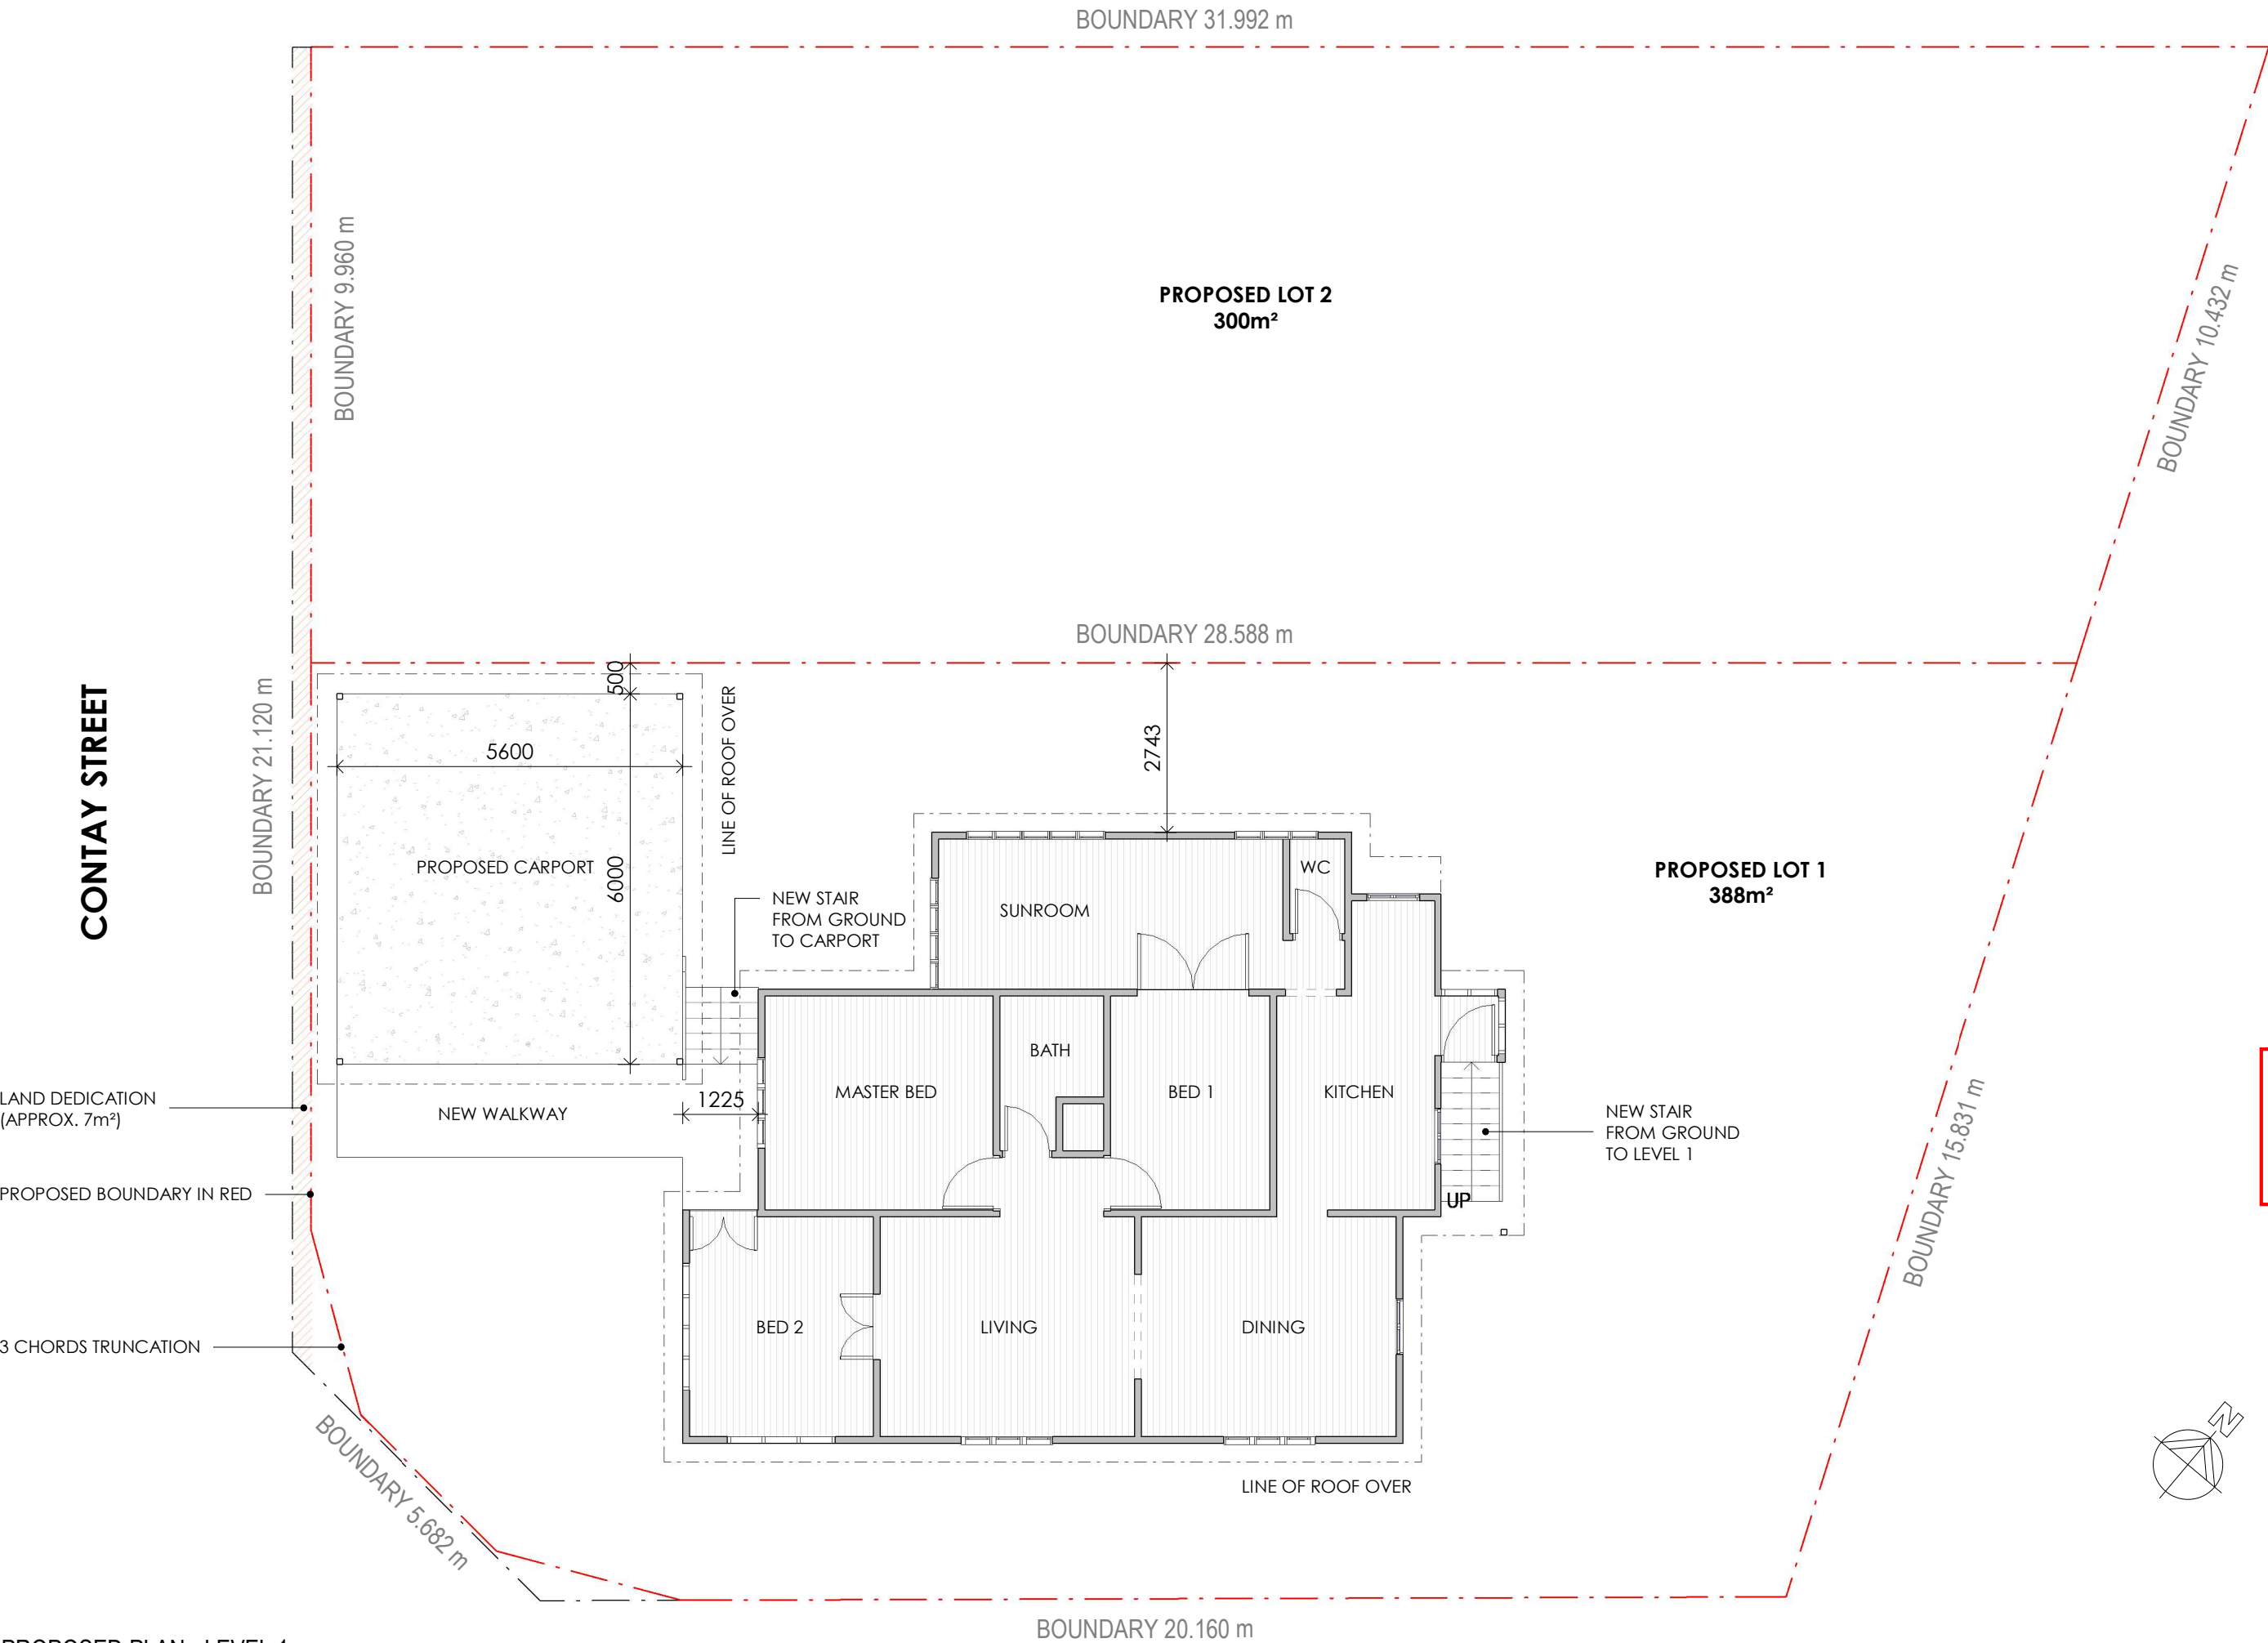

BCC DS
LODGED
16/07/2026
APPLICATION REF
A007068329

 

1 PROPOSED PLAN - LEVEL 1
1 : 100 @ A3

