






**BCC DS  
RECEIVED**  
23/07/2026  
**APPLICATION REF**  
A006989681

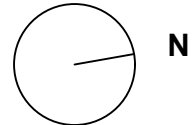

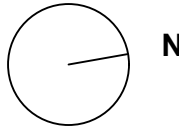





**BCC DS  
RECEIVED**  
23/07/2026  
**APPLICATION REF**  
A006989681

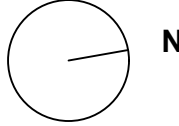





**BCC DS  
RECEIVED**  
23/07/2026  
**APPLICATION REF**  
A006989681

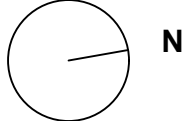


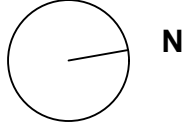

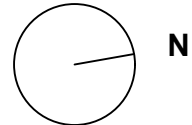

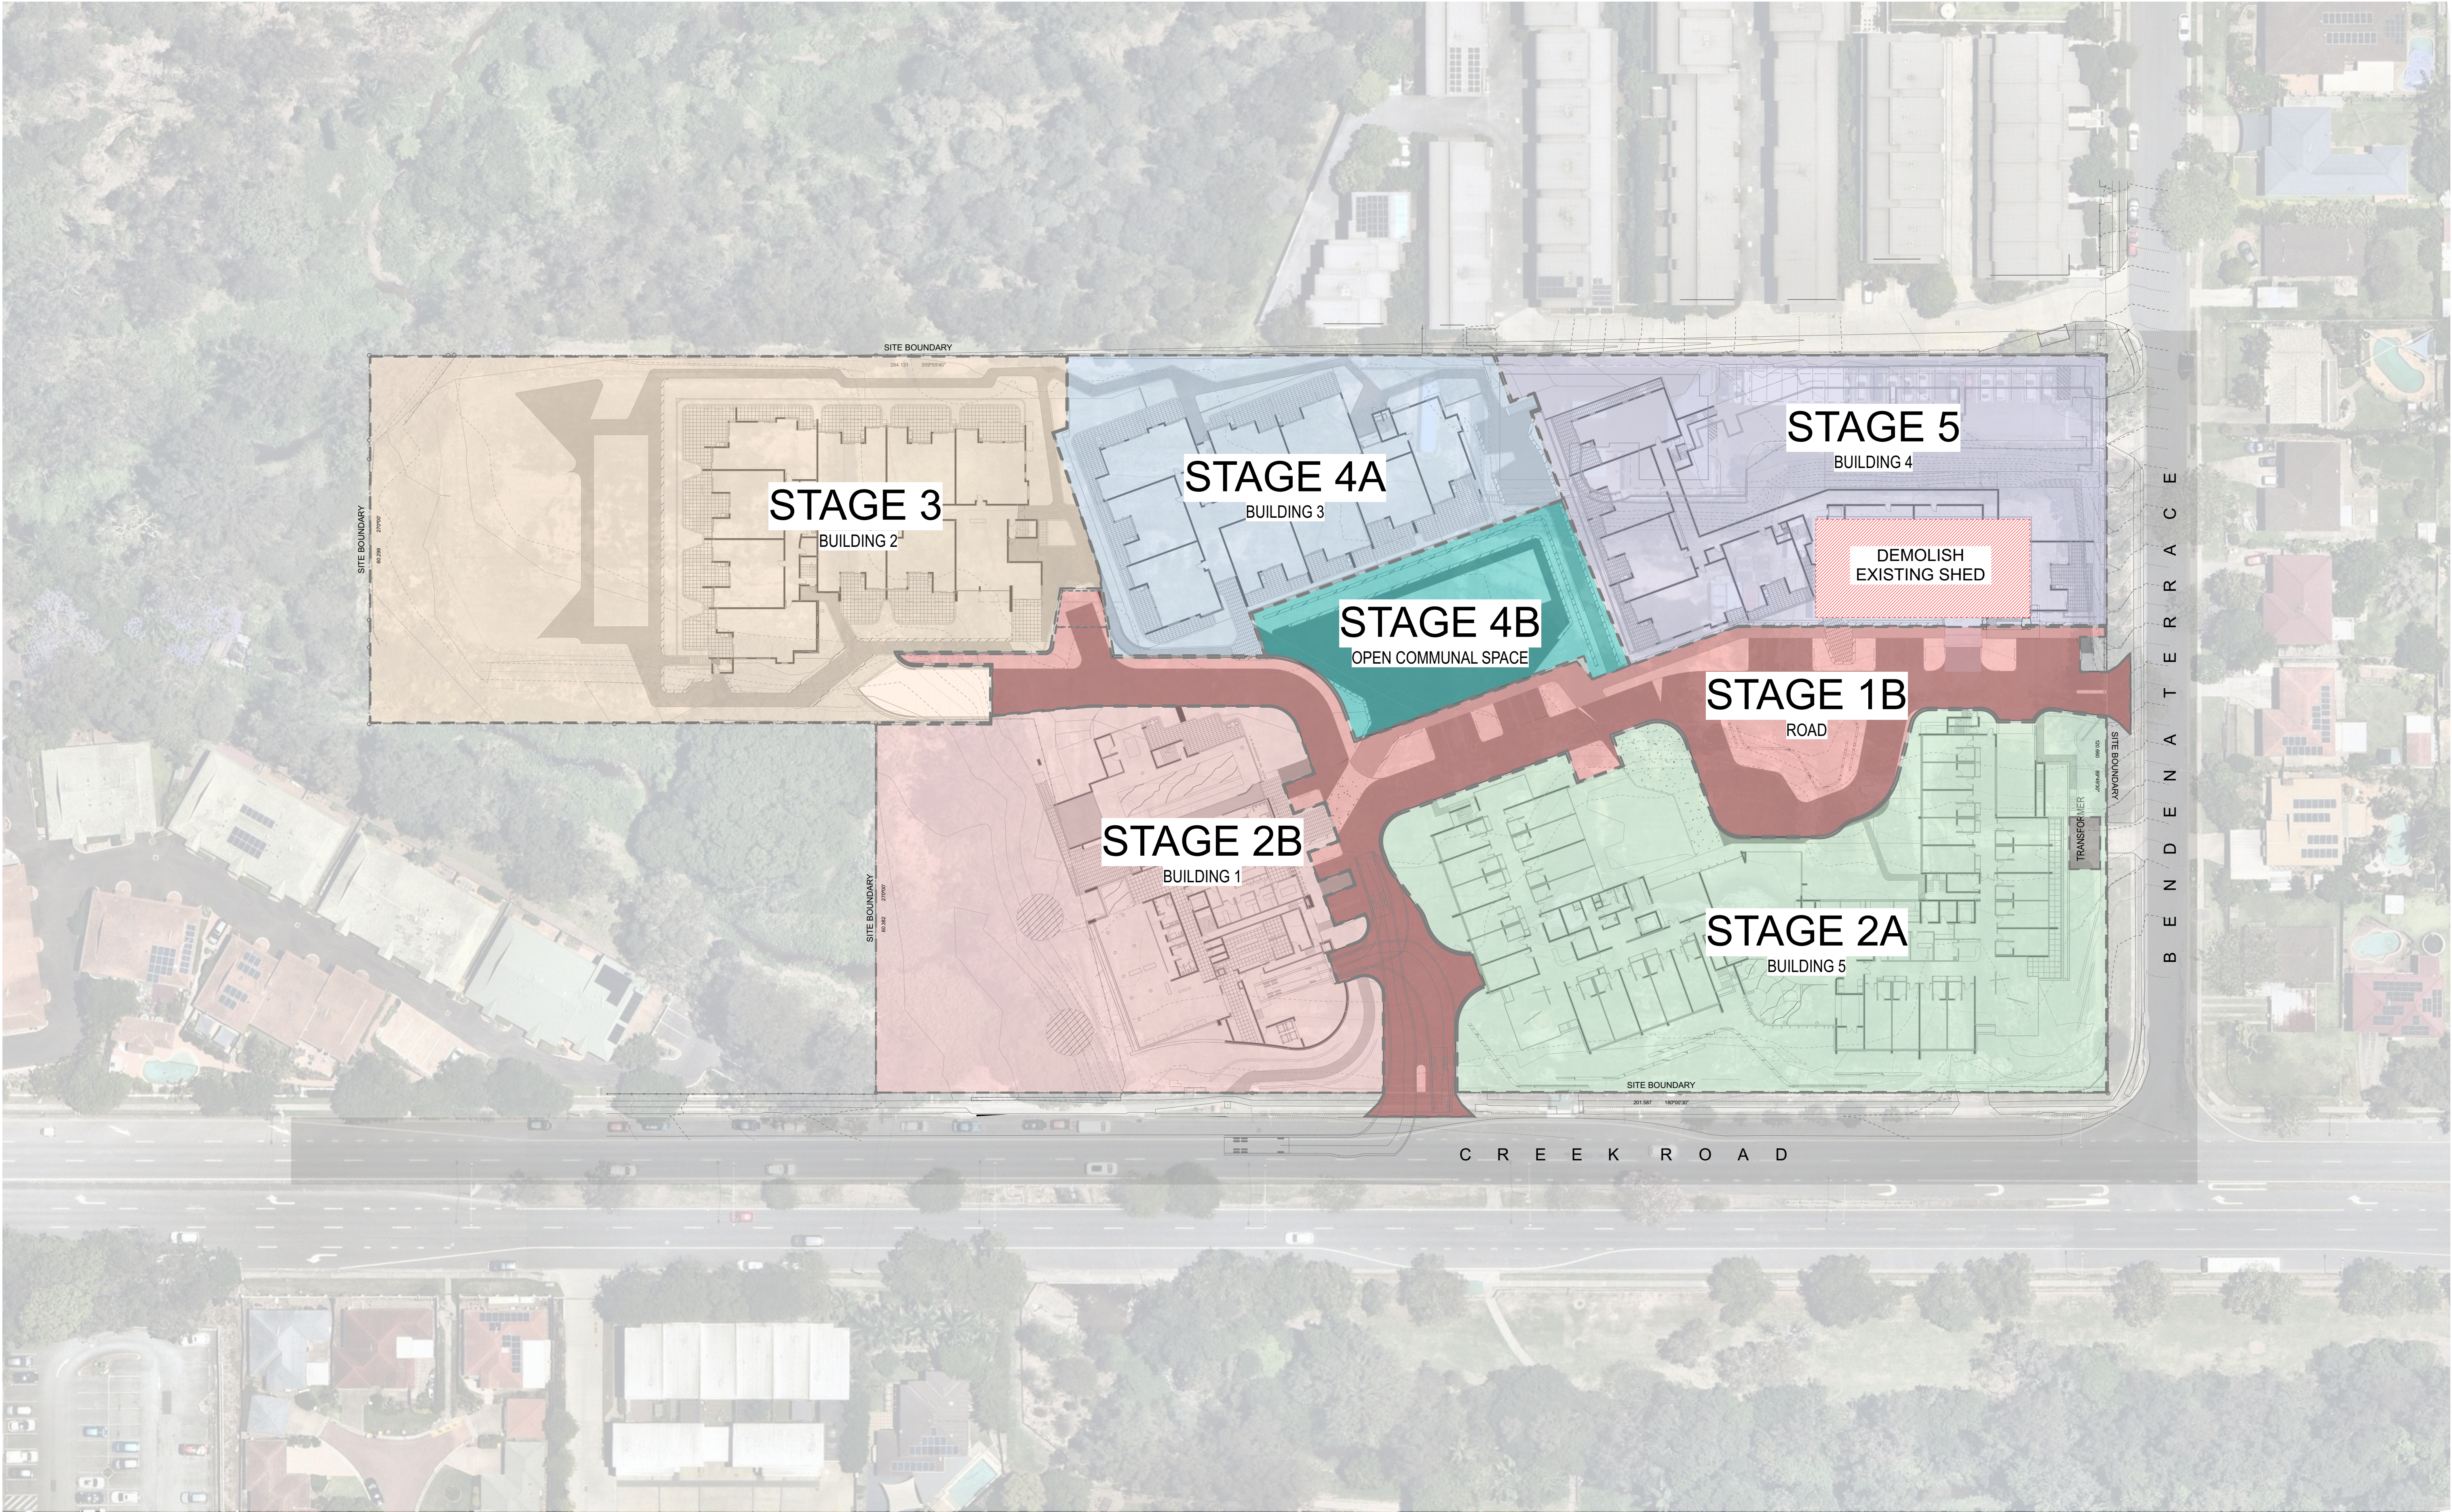

**BCC DS  
RECEIVED**  
23/07/2026  
**APPLICATION REF**  
A006989681

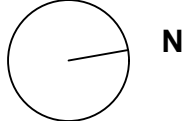

TRICARE CARINA  
SALES OFFICE GA & ROOF PLAN - EXISTING

BCC DS  
RECEIVED  
23/07/2026  
APPLICATION REF  
A006989681

Project  
210703

Drawing No.  
DA-101

Date  
2/6/2026




Revision  
P2





Drawn  
ZG




Approved  
JD

Scale  
1:100

At  
A1

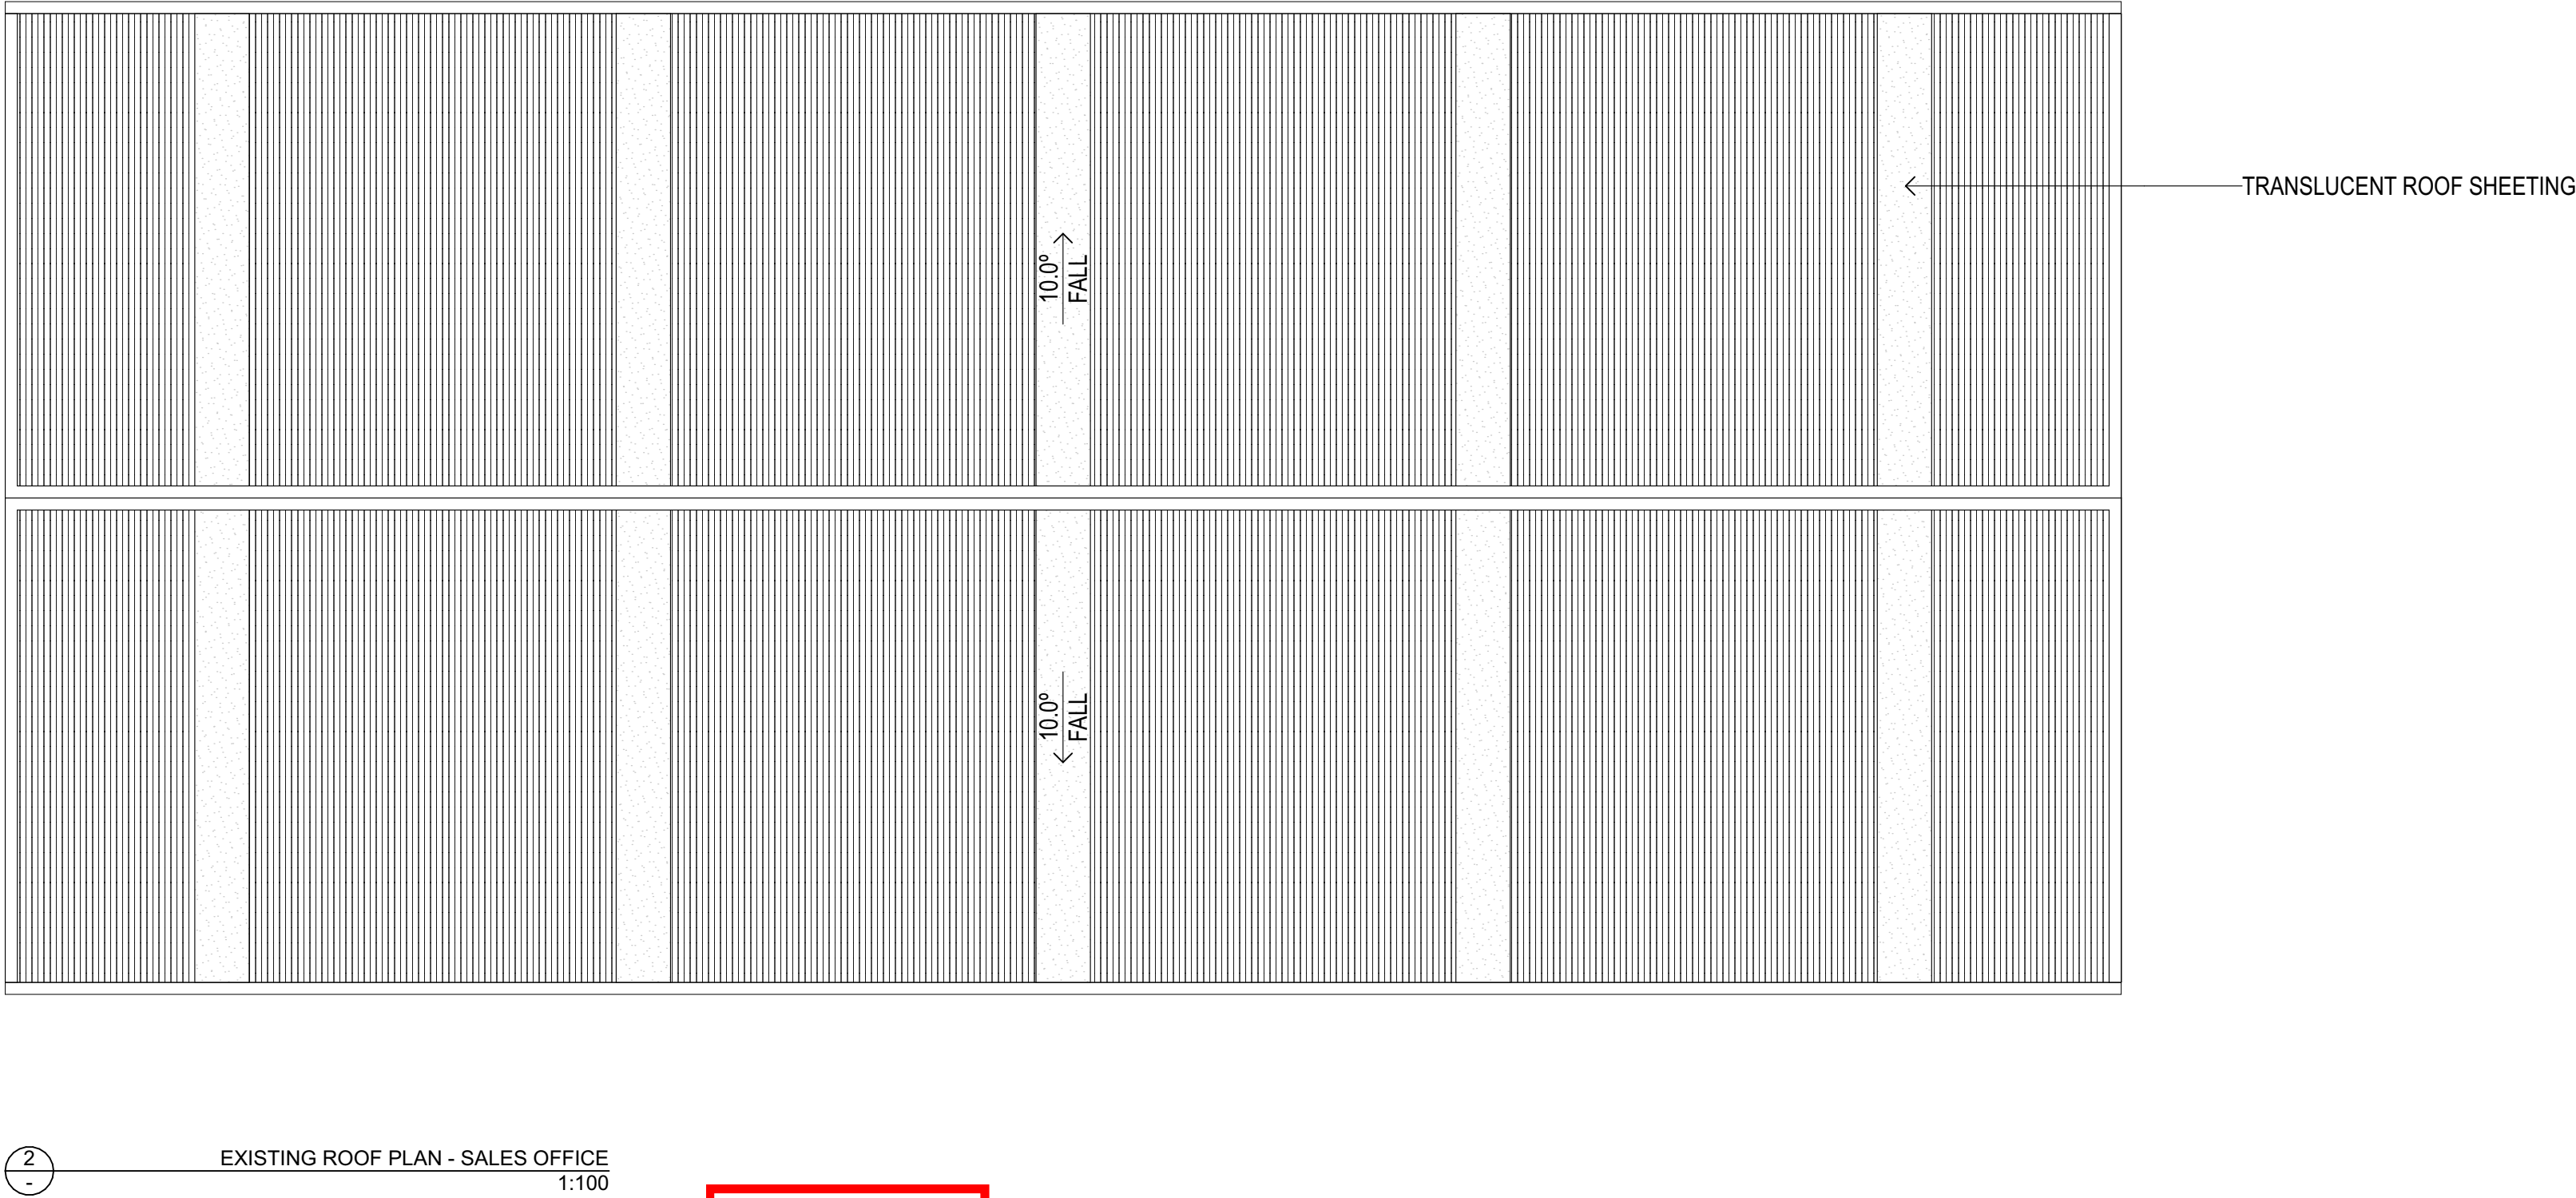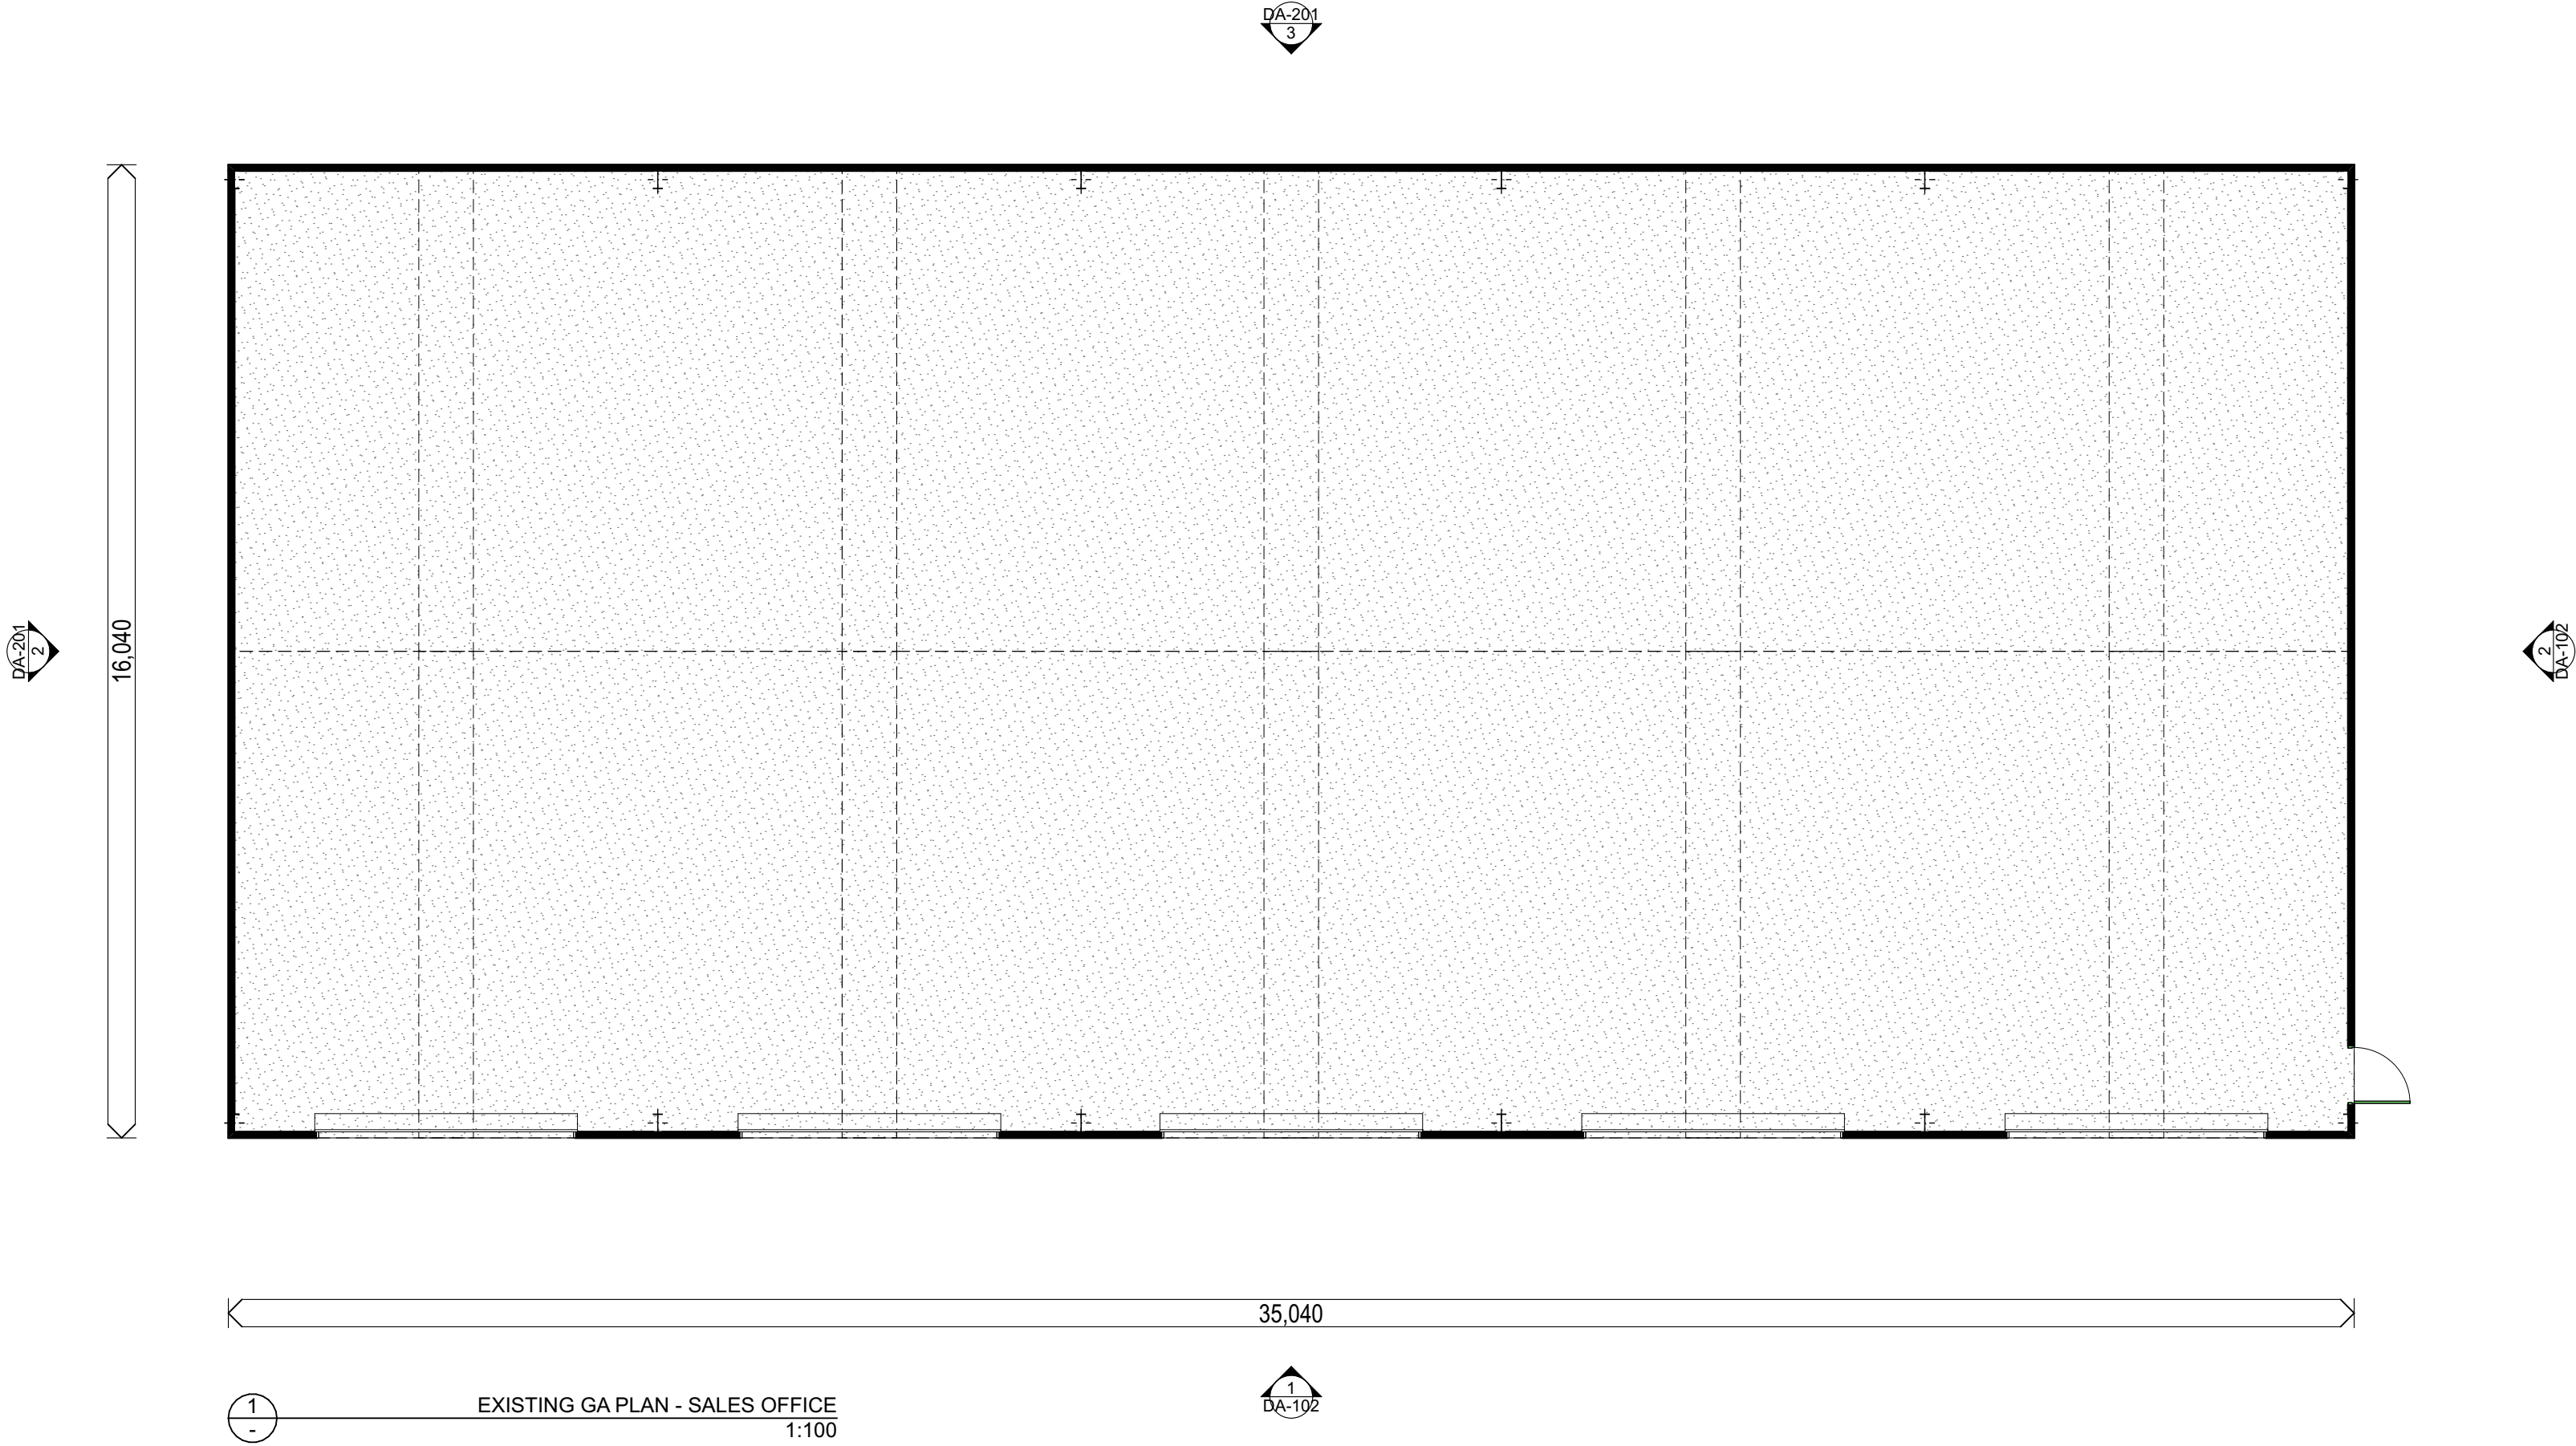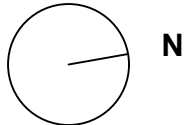

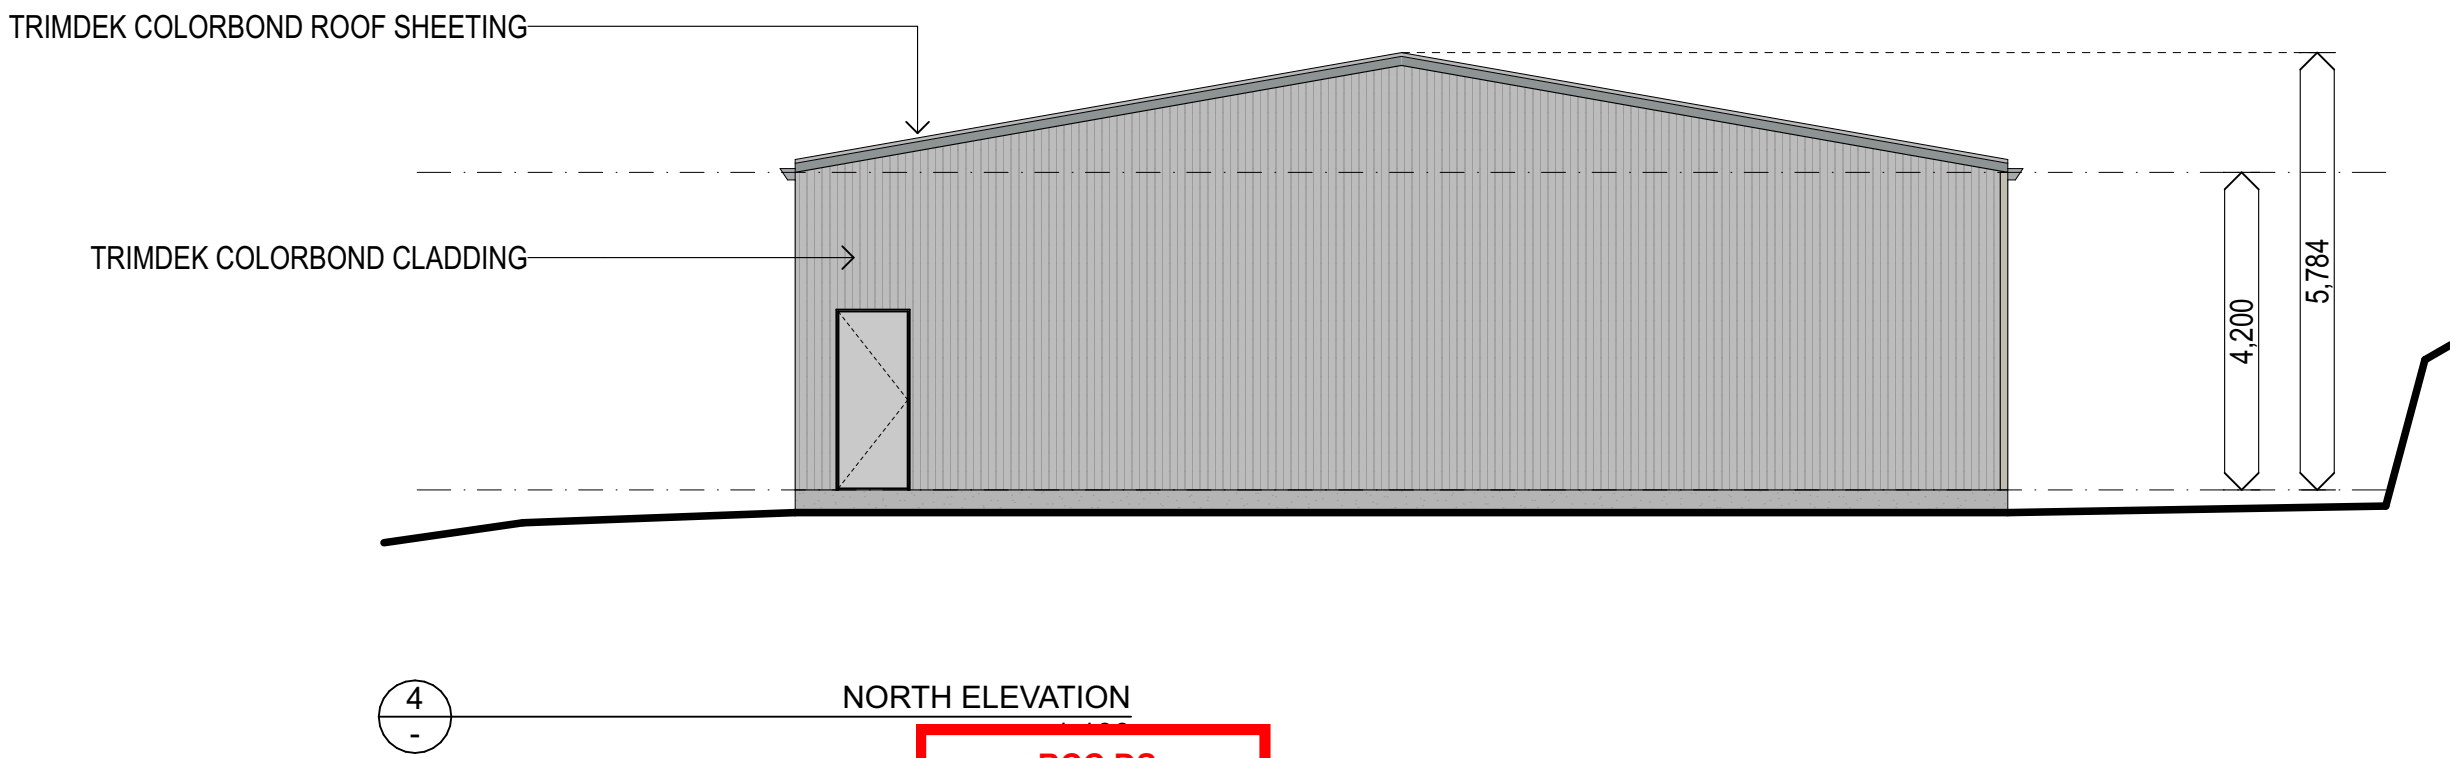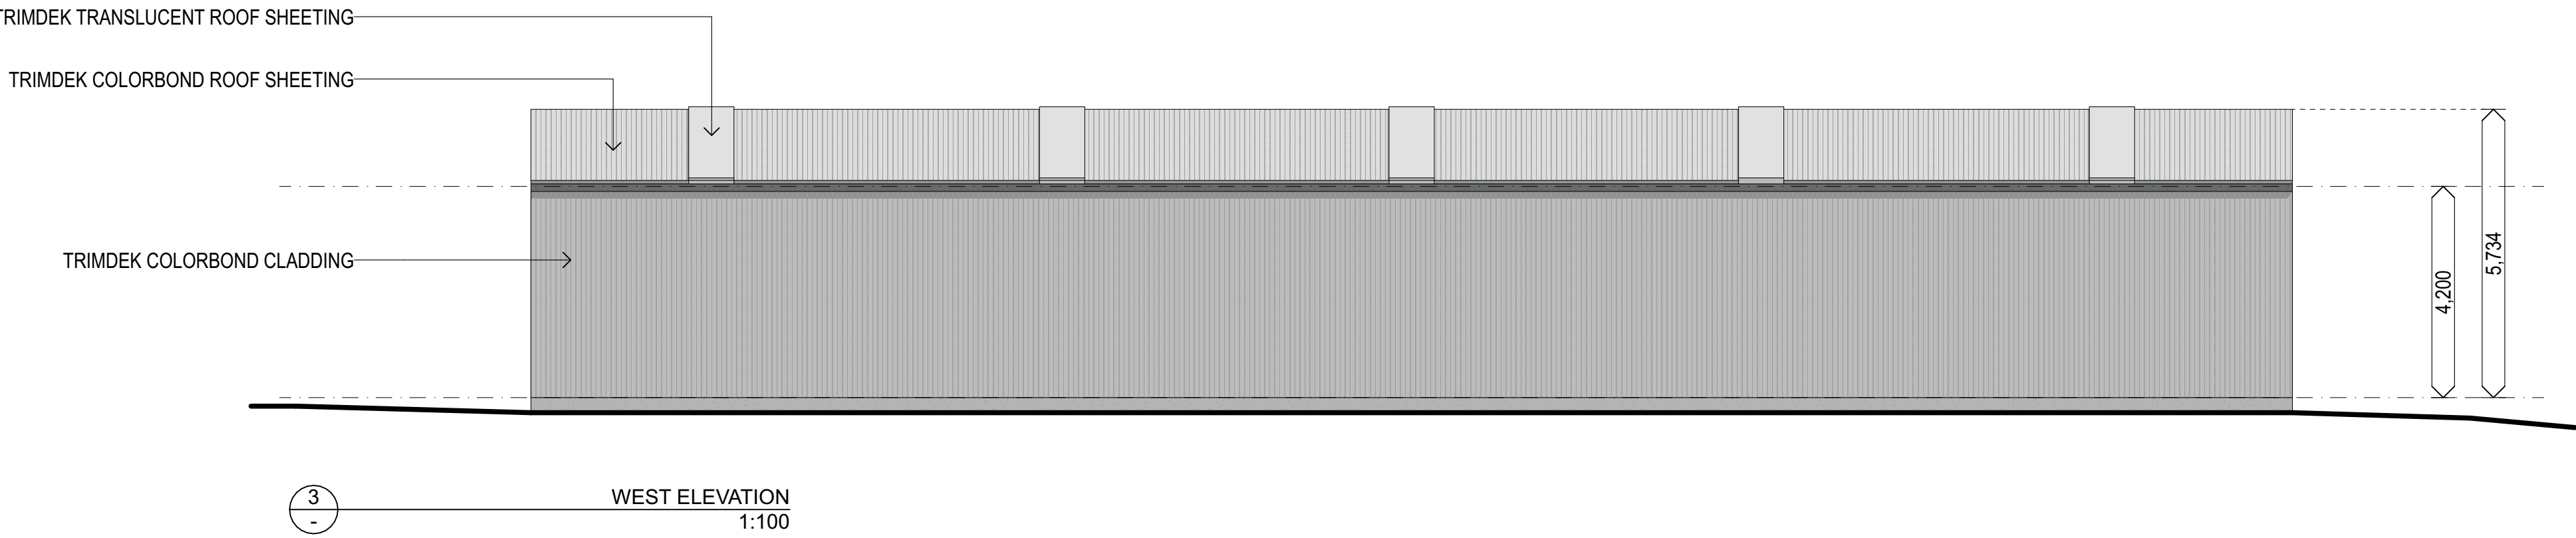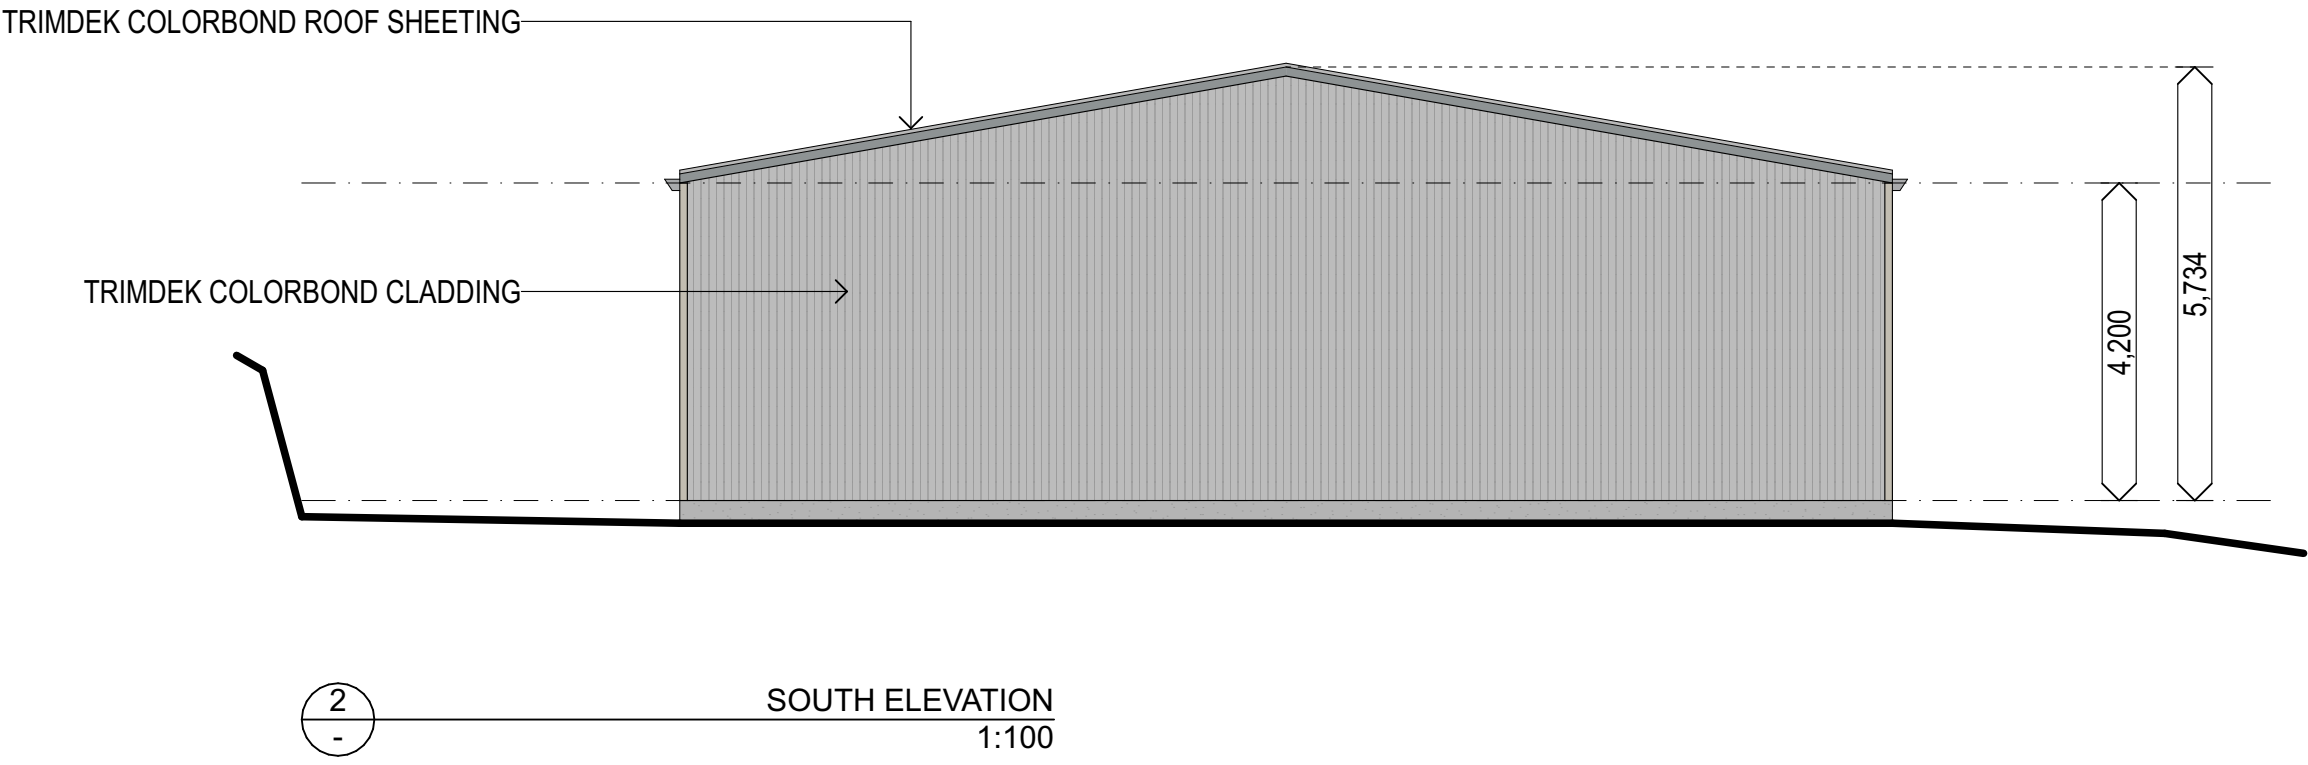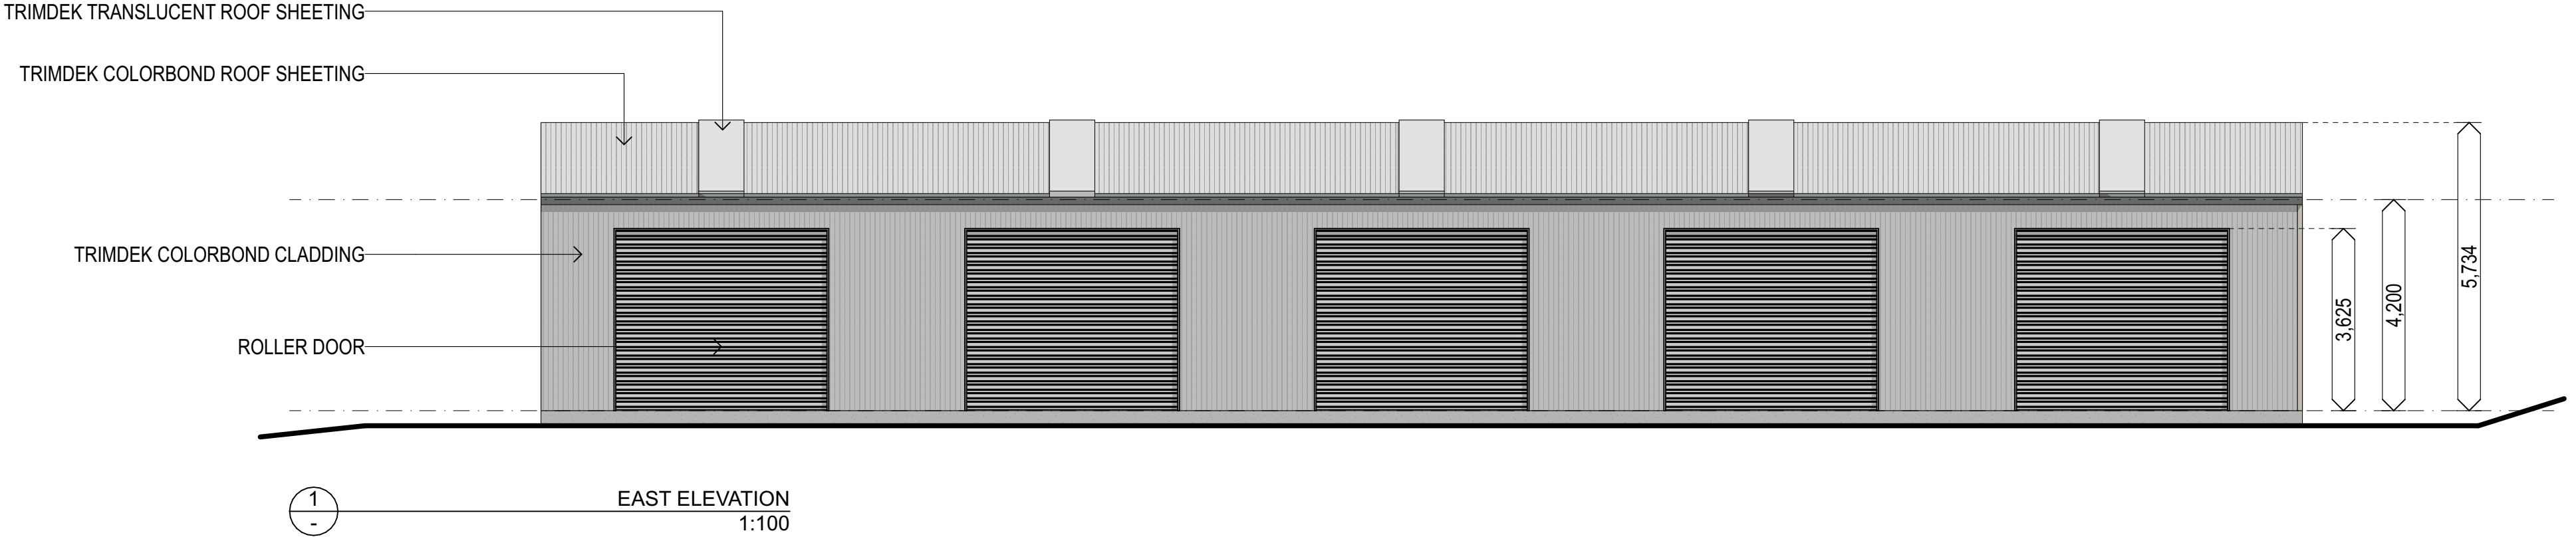

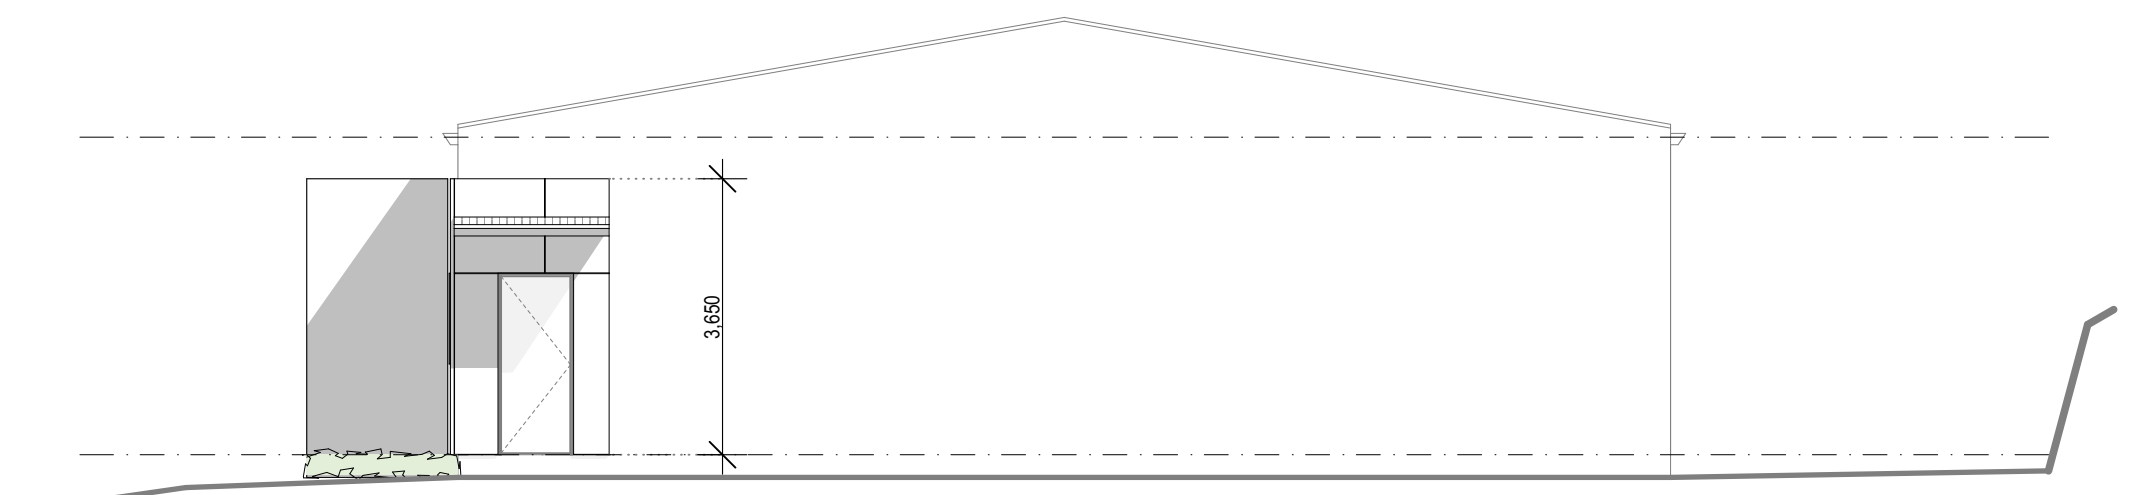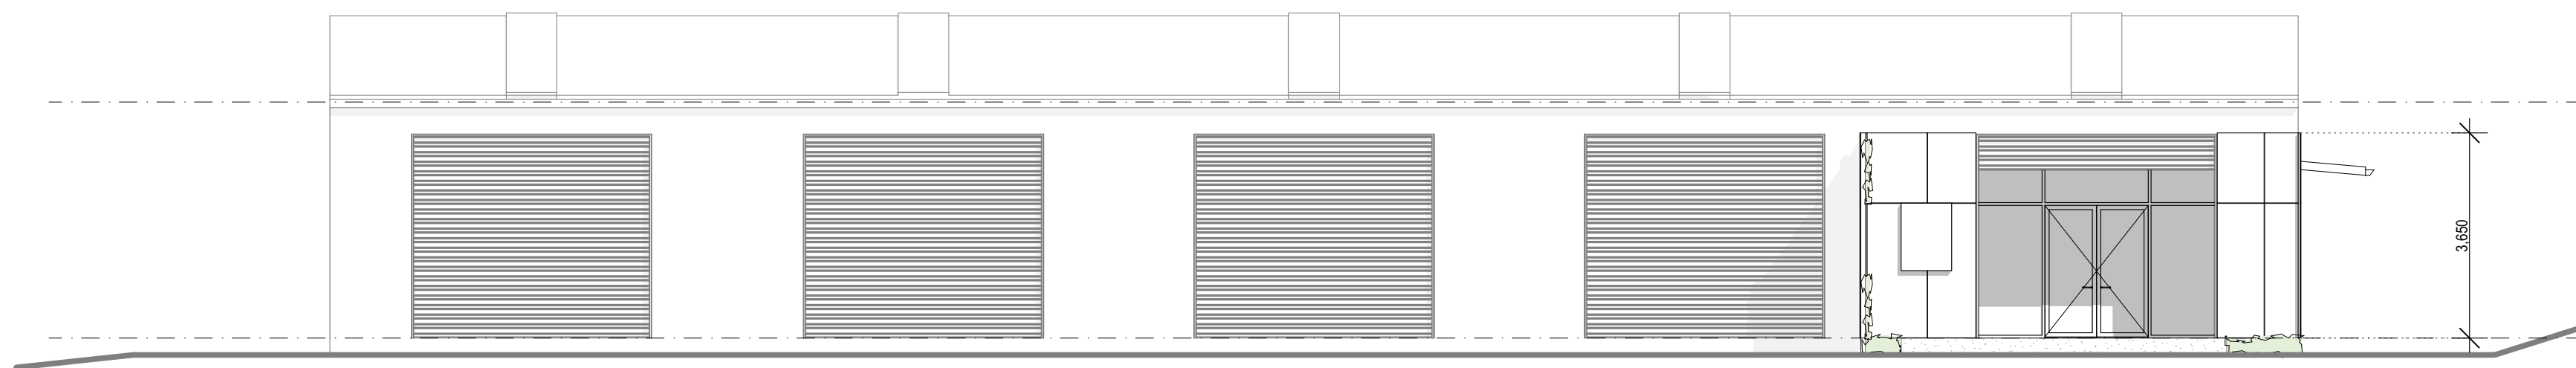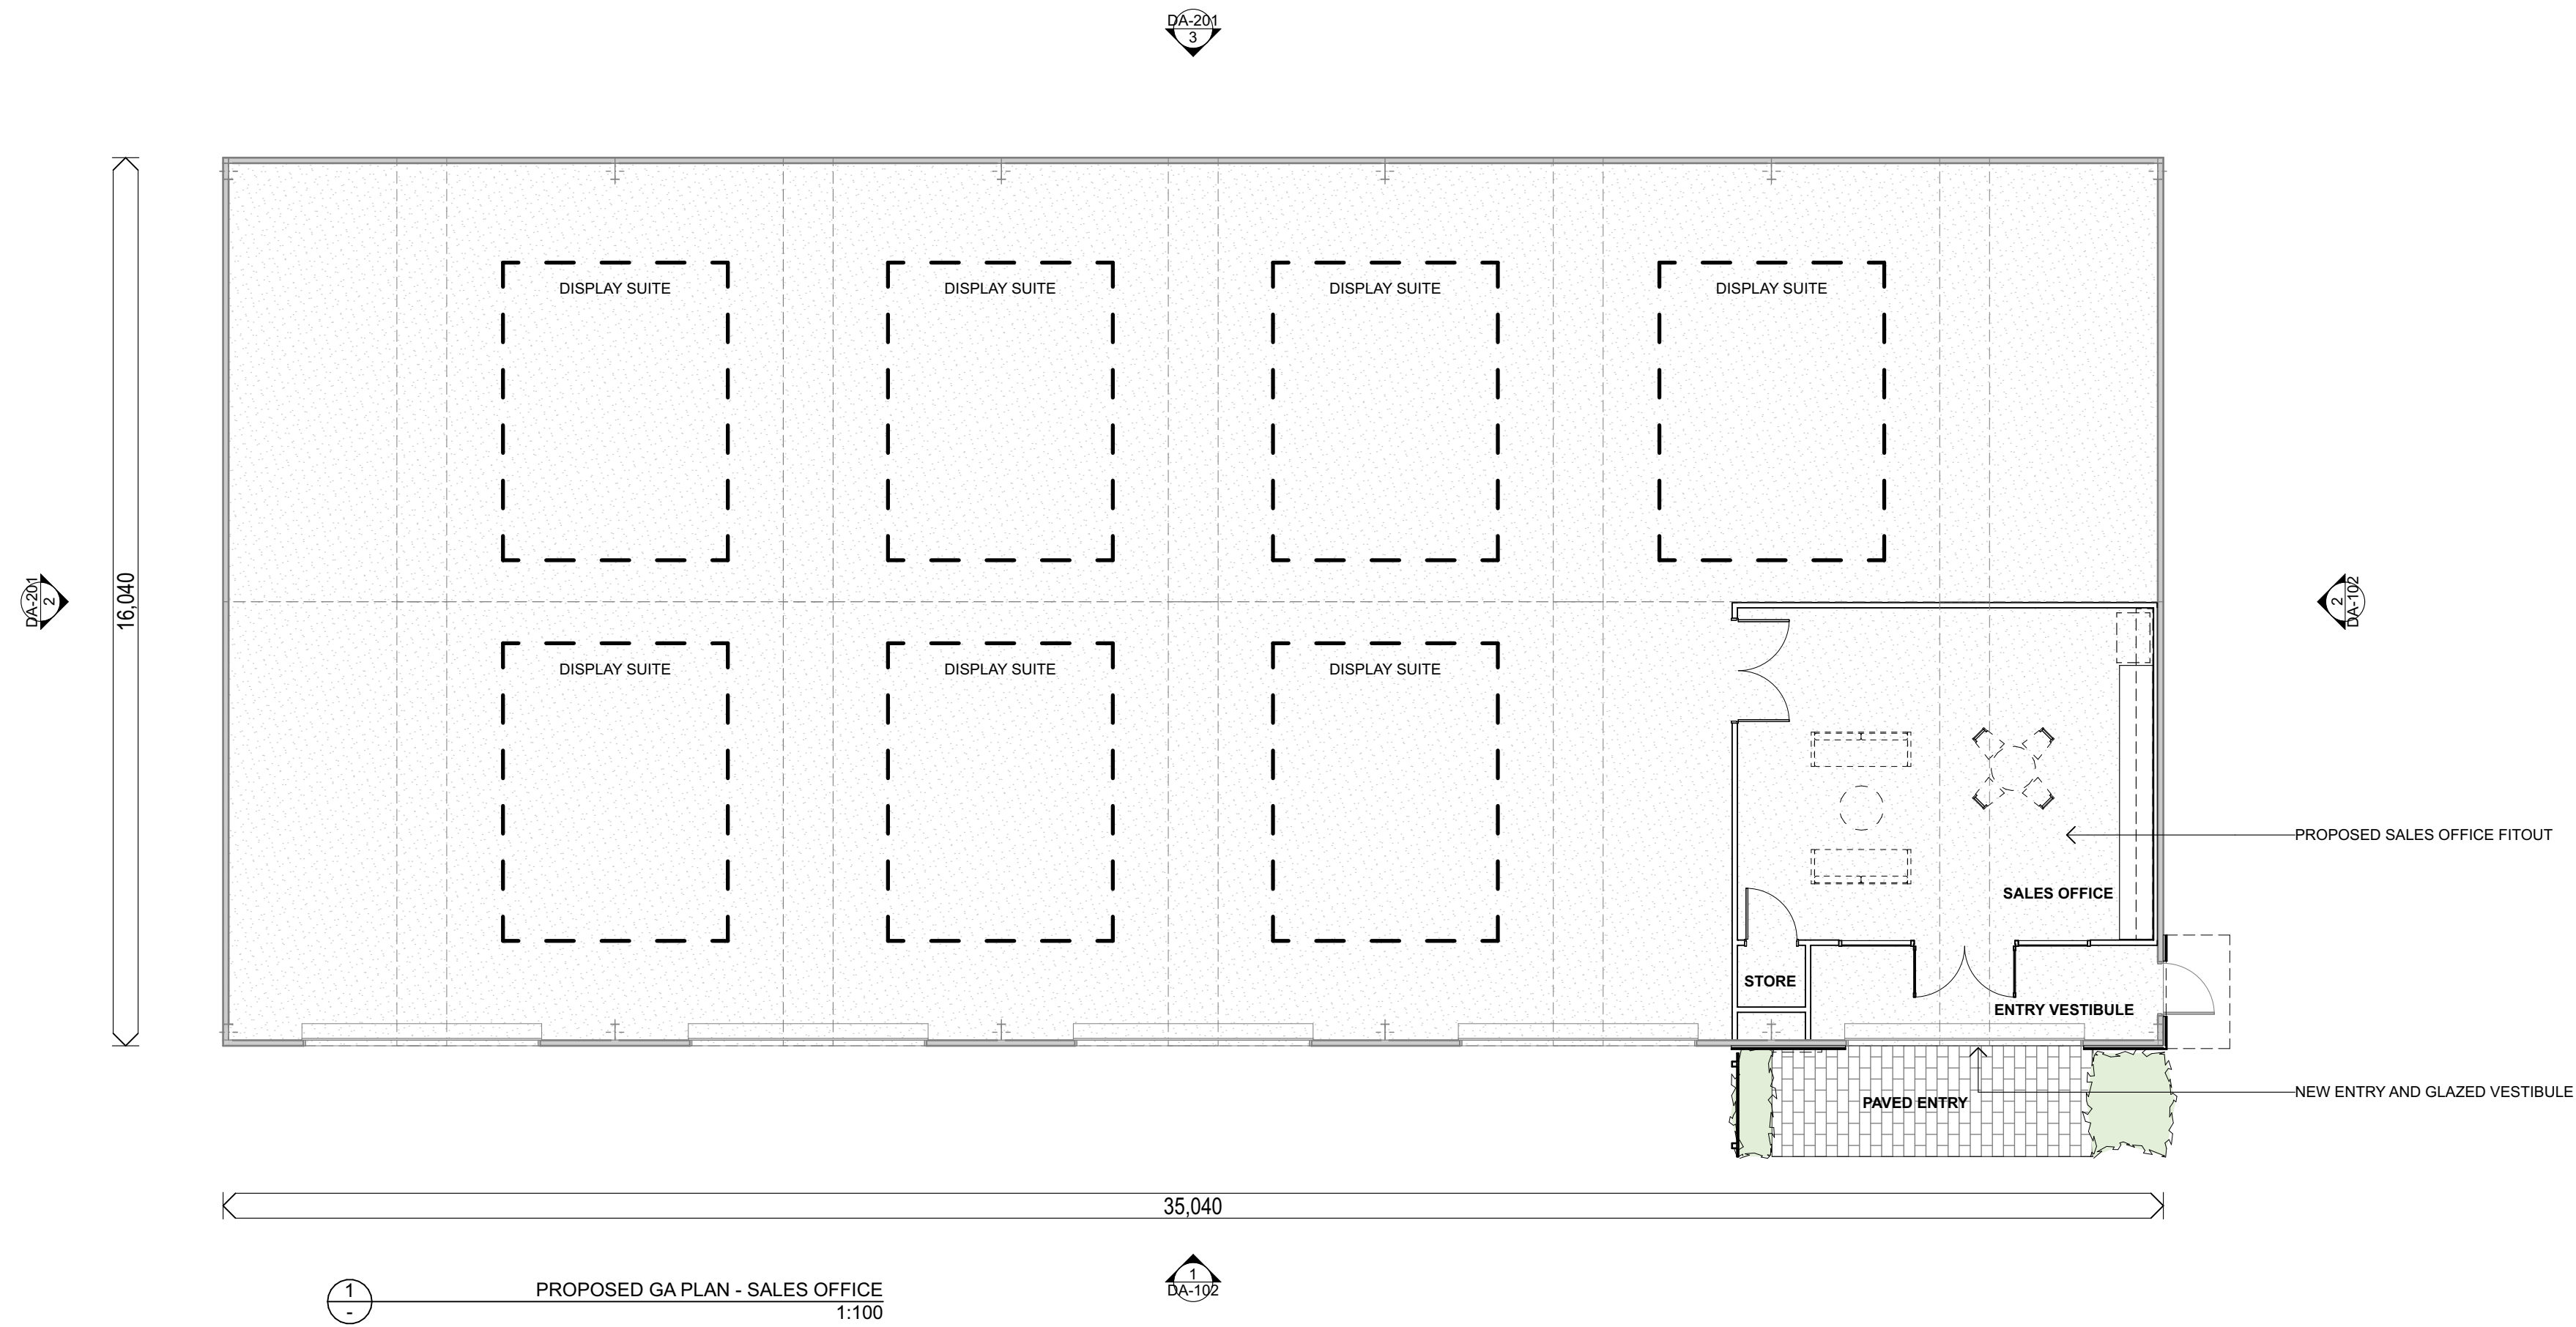

Deicke  
Richards

ABN 79 050 405 135

TRICARE CARINA  
SALES OFFICE GA PLAN - PROPOSED

/Users/zgambley/Documents/210703 Tricare Carina Staging Plan.pln

BCC DS  
RECEIVED  
23/07/2026  
APPLICATION REF  
A006989681

Project  
210703

Drawing No.  
DA-102

Date  
2/6/2026

Revision  
P2

Drawn  
ZG

Approved  
JD

Scale  
1:100

At  
A1

