

BCC DS
RECEIVED
29/11/2021
APPLICATION REF
A005008062



Local Authority
BRISBANE CITY COUNCIL




Horizontal Datum
RP136964

Vertical Datum
Origin PM 20503
R.L. 16.907

AHD

Revisions:	Date	By

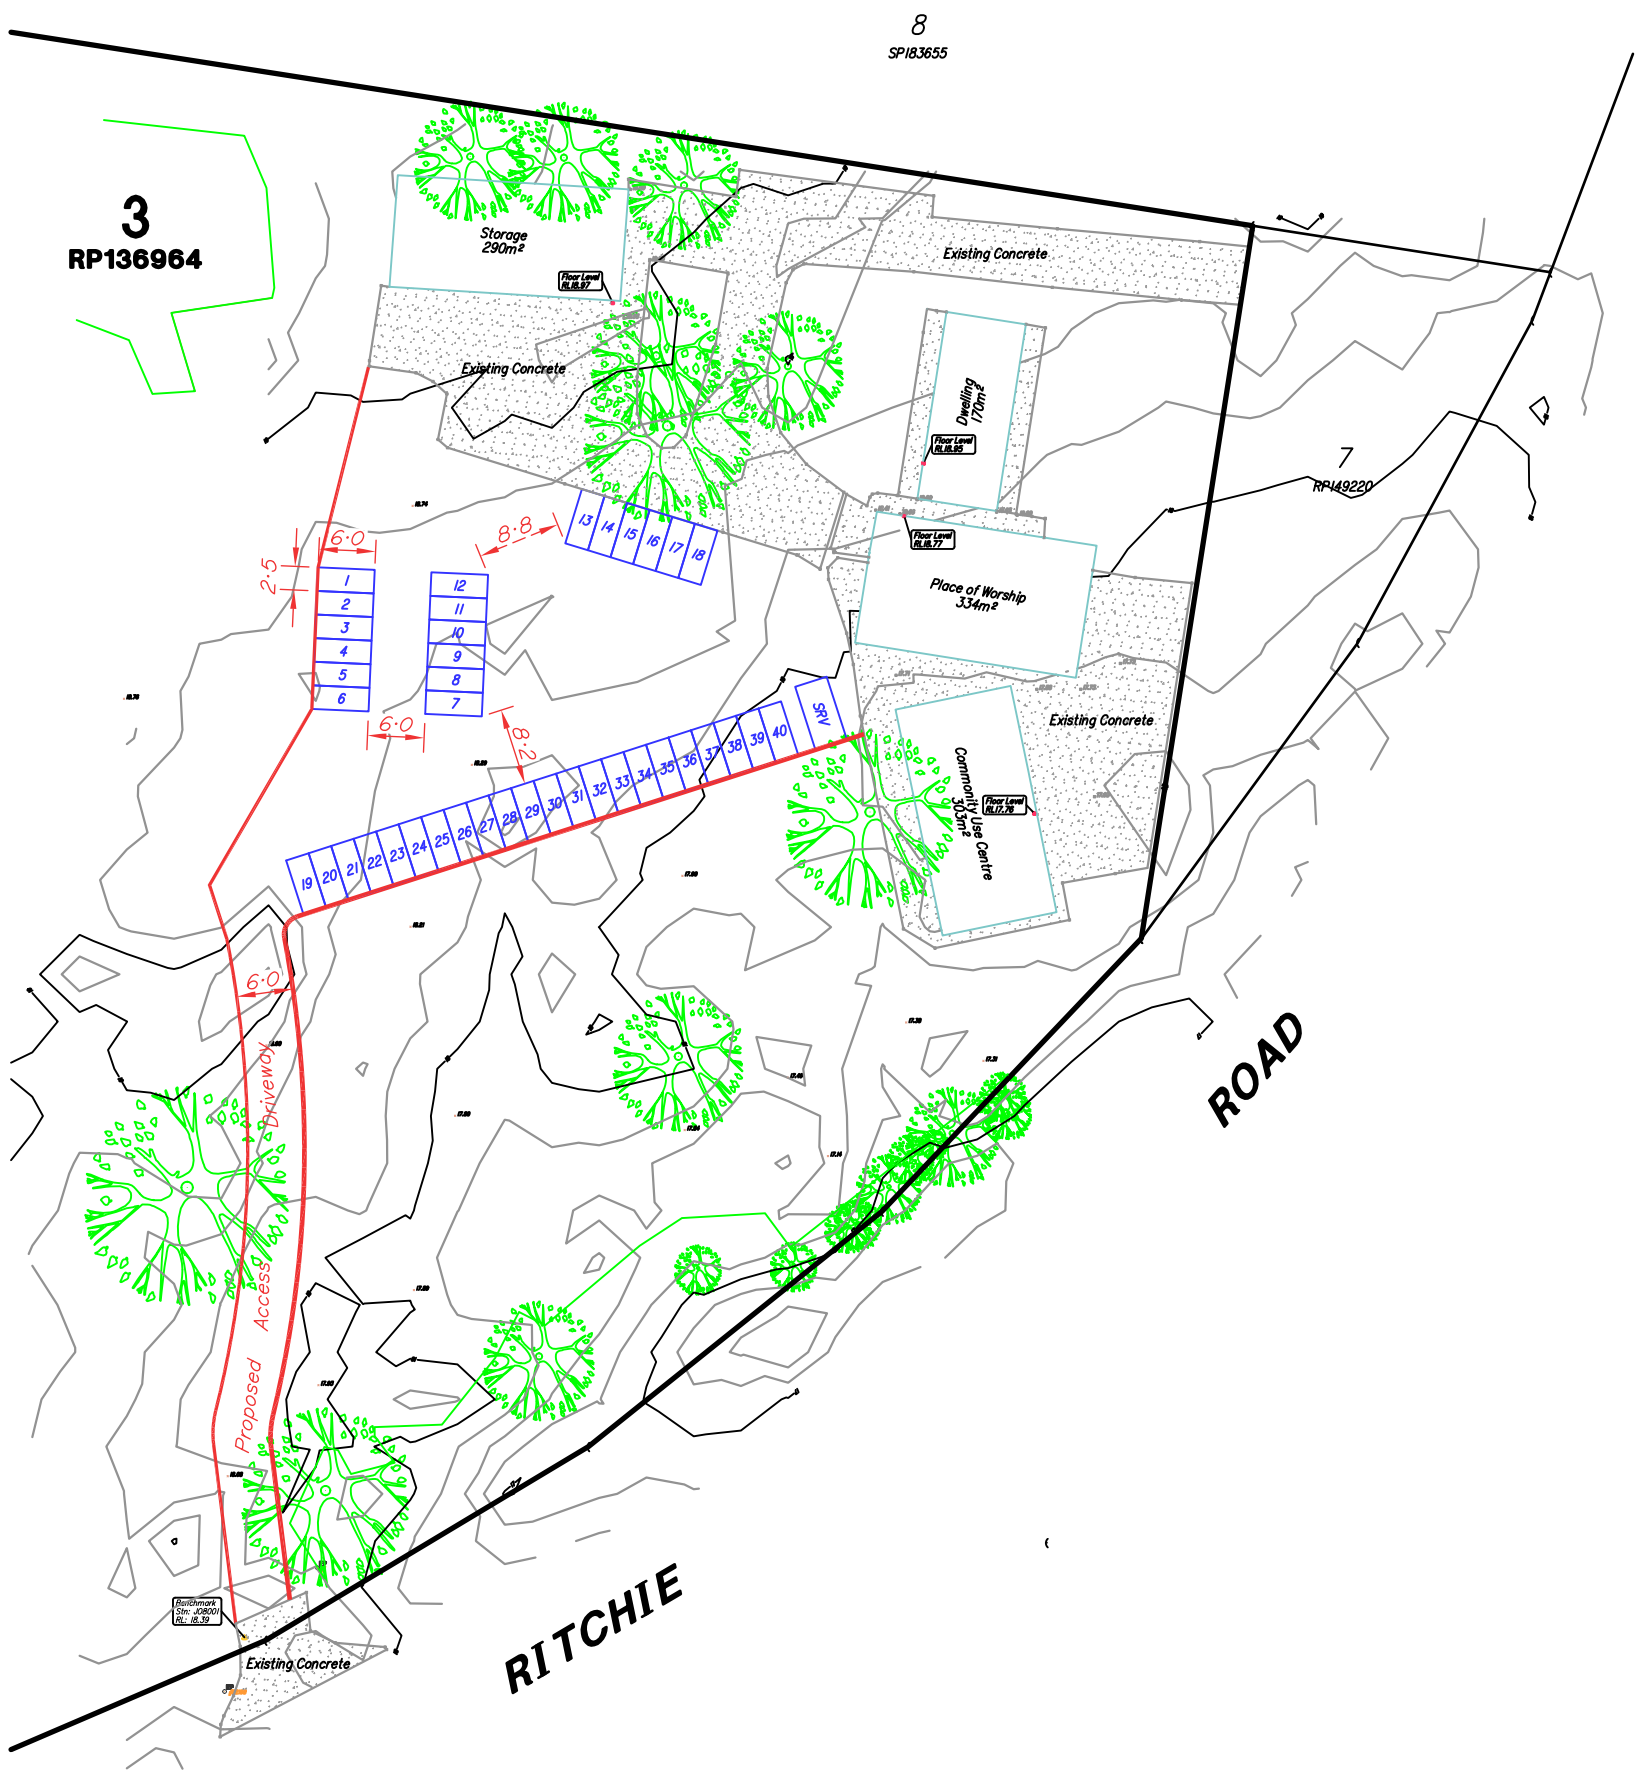

Project:
**320 RITCHIE ROAD
PALLARA**

Title:
**SITE PLAN
LOT 3 ON RP136964**

Client:
ALLAN VAN PLANNING
Phone +61 434 812 386
www.allanvanplanning.com.au



Survey:
Plot: 22nd November 2021 SB

Computer Files:
RITCHIE-01 A.##

Drawing Number:
RITCHIE-01 REV. A

NOTE:
DETAIL INFORMATION HEREON HAS BEEN OBTAINED FROM
FIELD SURVEY BY TERRAMAP, CONSULTING SURVEYORS
AND SHOWN ON PLAN 5874/002 REV 2 DATED 15-1-2019

A3
ORIGINAL