

**BCC DS
RECEIVED**
31-OCT-2025
APPLICATION REF
A006894889

LEGEND

LINE INDICATING WINDOWS WITH POTENTIAL PRIVACY ISSUES


NOTE

1. NEIGHBOURING BUILDINGS TAKEN FROM AERIAL PHOTOGRAPHY. SUBJECT TO CHANGE WITH DETAIL SURVEY

1 SITE SEPARATION PLAN
1:500

REV	DATE	DESCRIPTION	NO	CHANGE DESCRIPTION
D	8/10/2025	DA + MARKETING UPDATE BUILDINGS 1-3		
C	23/09/2025	DA MODIFICATION		
B	17/09/2025	MARKETING PLANS		

PROPOSED
PRELIMINARY - NOT FOR TENDER
NOT FOR CONSTRUCTION

 


SCAS LEAF 6 PTY LTD
38 TOWNHOUSES
255-261 BEENLEIGH RD SUNNYBANK QLD

ultra LINEA
ARCHITECTURE

PO BOX 1491
NEW FARM QLD 4005
Nominated Architect - John Ford QLD 3411 NSW 9664

Drawing:
- BUILDING SEPARATION PLAN - PROPOSED
Date: 8/10/2025 Scale @ A3:
Proj. No: 2513 Dwg. No: SK013 Rev: **D**

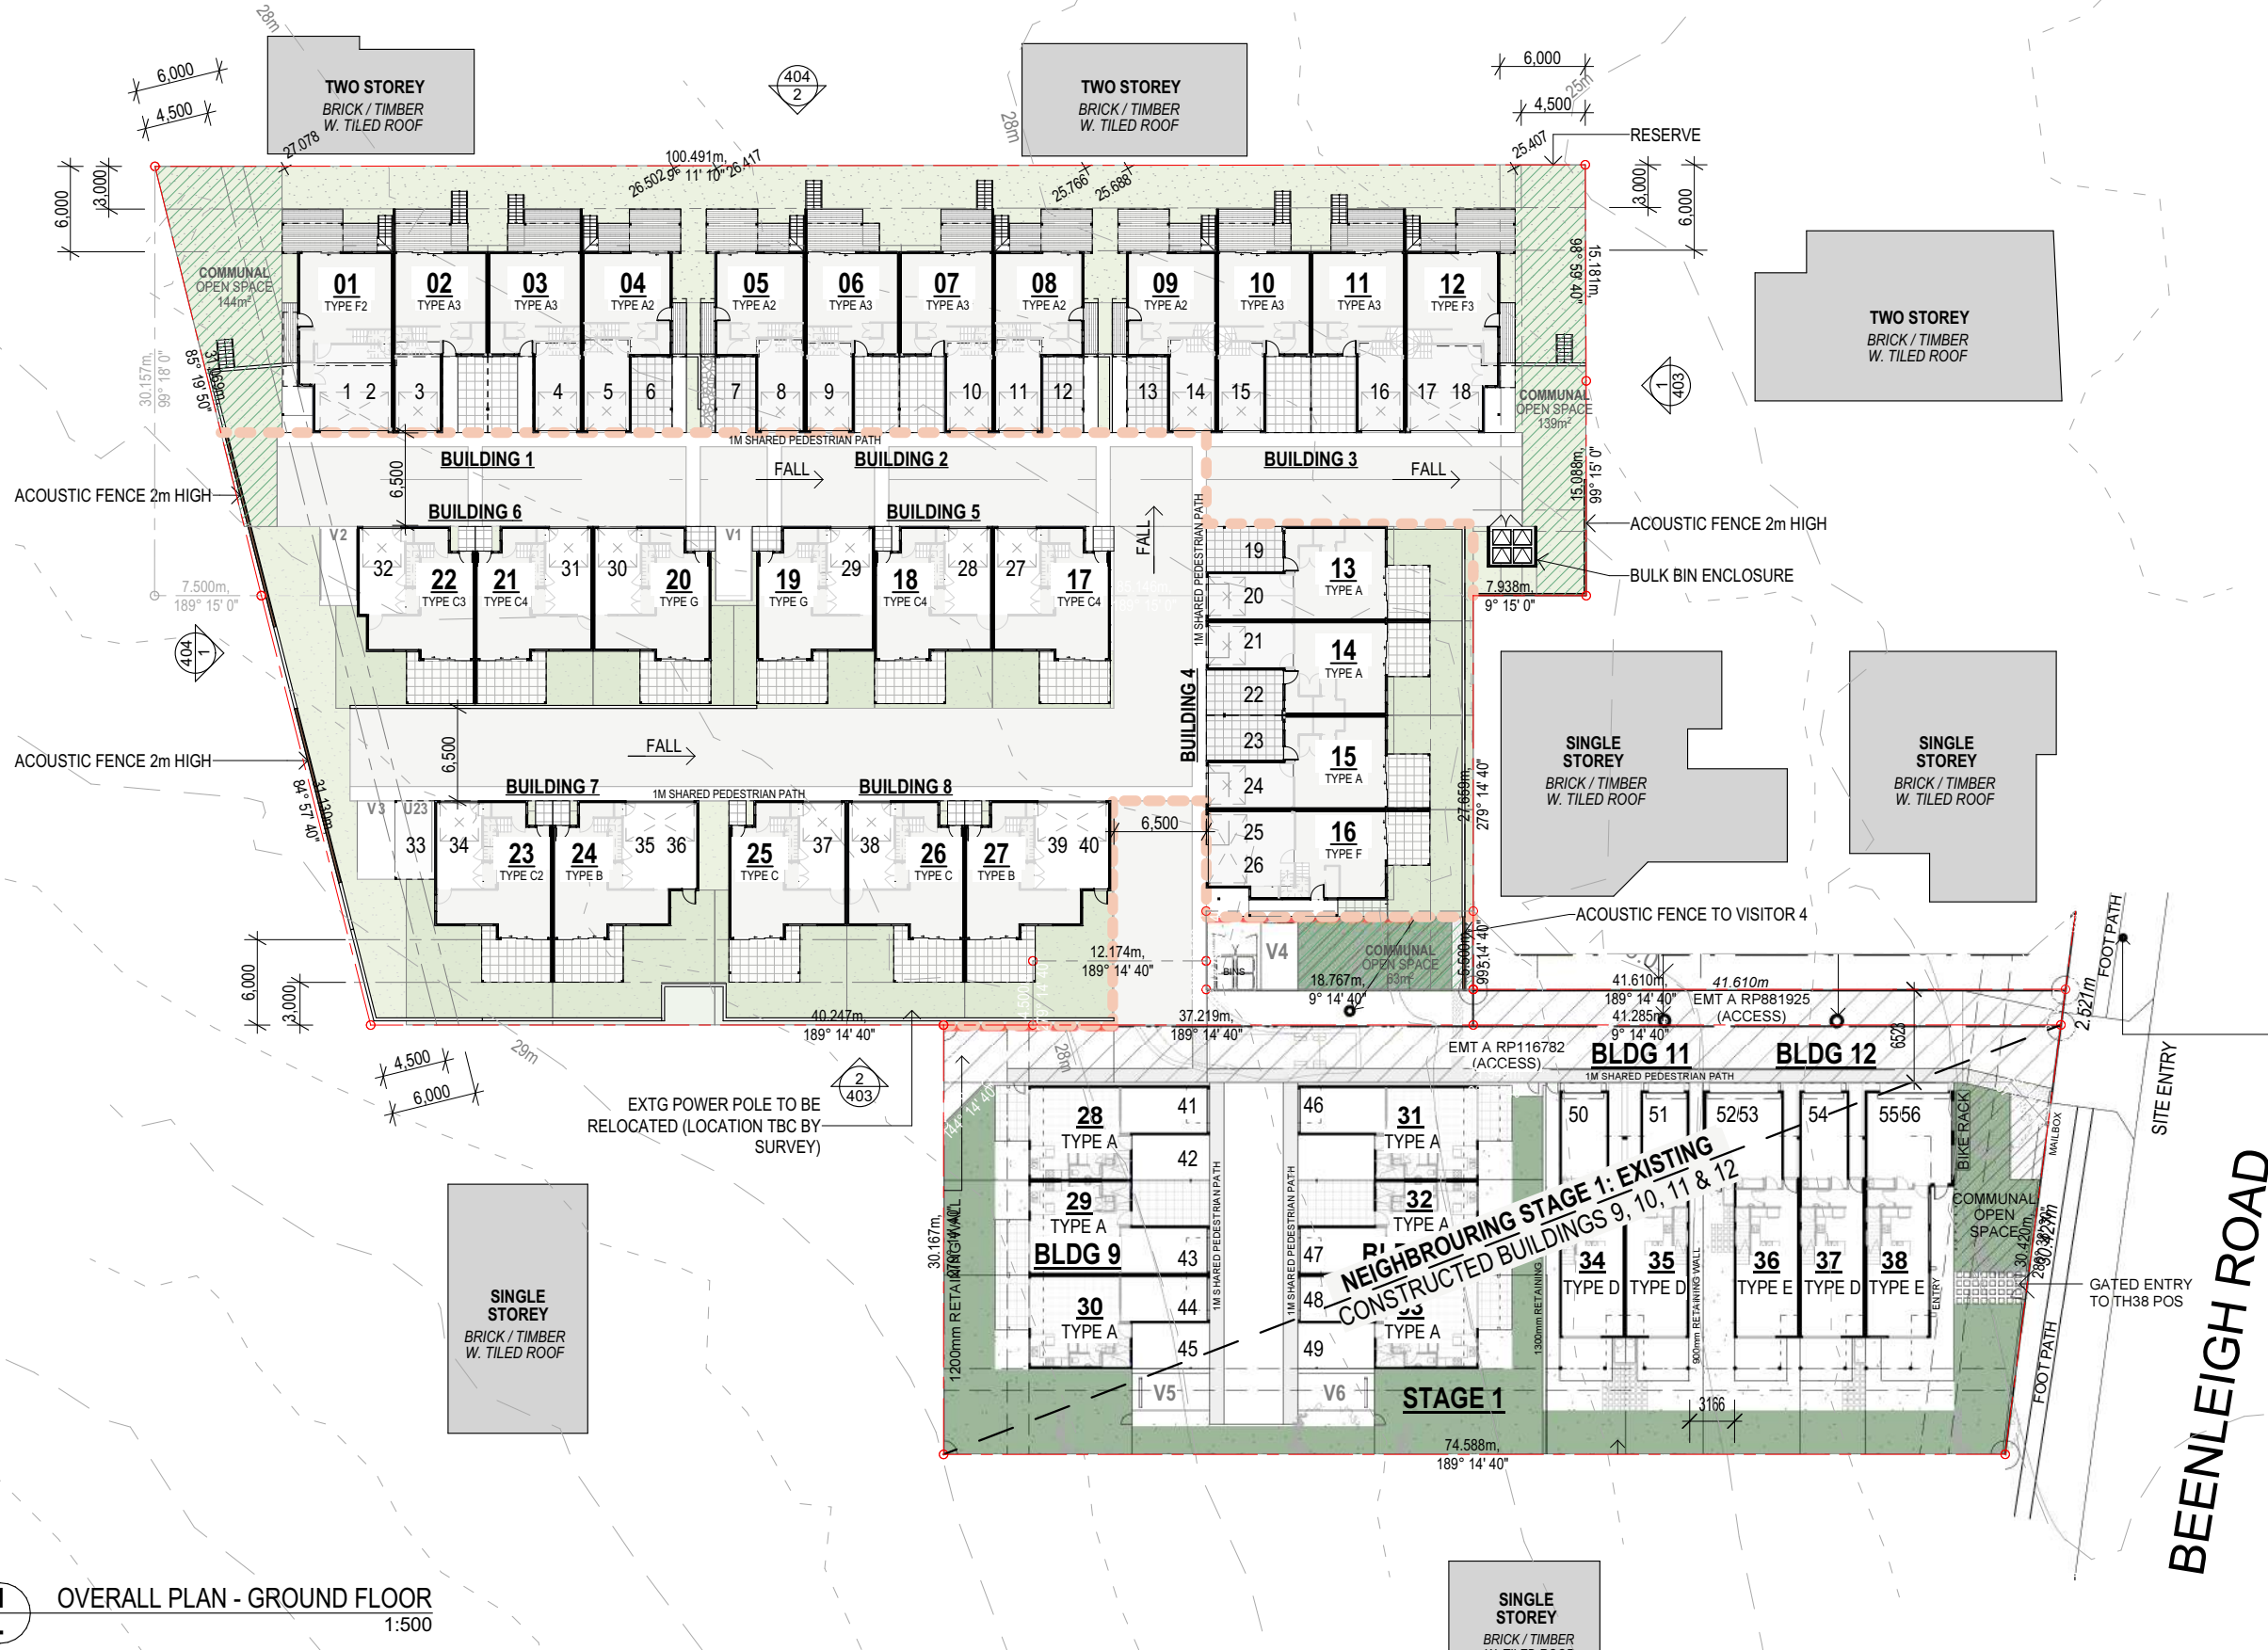


**BCC DS
RECEIVED**
 31-OCT-2025
APPLICATION REF
 A006894889


1 OVERALL PLAN - GROUND FLOOR
1:500

REV	DATE	DESCRIPTION	NO	CHANGE DESCRIPTION
D	8/10/2025	DA + MARKETING UPDATE BUILDINGS 1-3		
C	23/09/2025	DA MODIFICATION		
B	17/09/2025	MARKETING PLANS		

PROPOSED
 PRELIMINARY - NOT FOR
 TENDER
 NOT FOR CONSTRUCTION

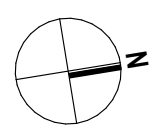

SCAS LEAF 6 PTY LTD
38 TOWNHOUSES
 255-261 BEENLEIGH RD SUNNYBANK
 QLD

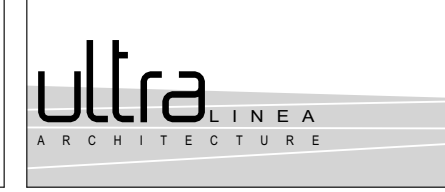


PO BOX 1491
 NEW FARM QLD 4005
 Nominated Architect - John Ford QLD 3411 NSW 9664

P: 07 3172 0150
 www.ultralinea.com.au

Drawing:
- OVERALL GROUND FLOOR - PROPOSED
 Date: 8/10/2025 Scale @ A3:
 Proj. No: 2513 Dwg. No: SK015 Rev: **D**

BIMcloud: ULA-BIMSERVER 28 - BIMcloud Basic for Archicad 28/SCAS/SCAS Beenleigh MASTER 1

© Architect retains copyright. Do not copy any or all parts without permission.

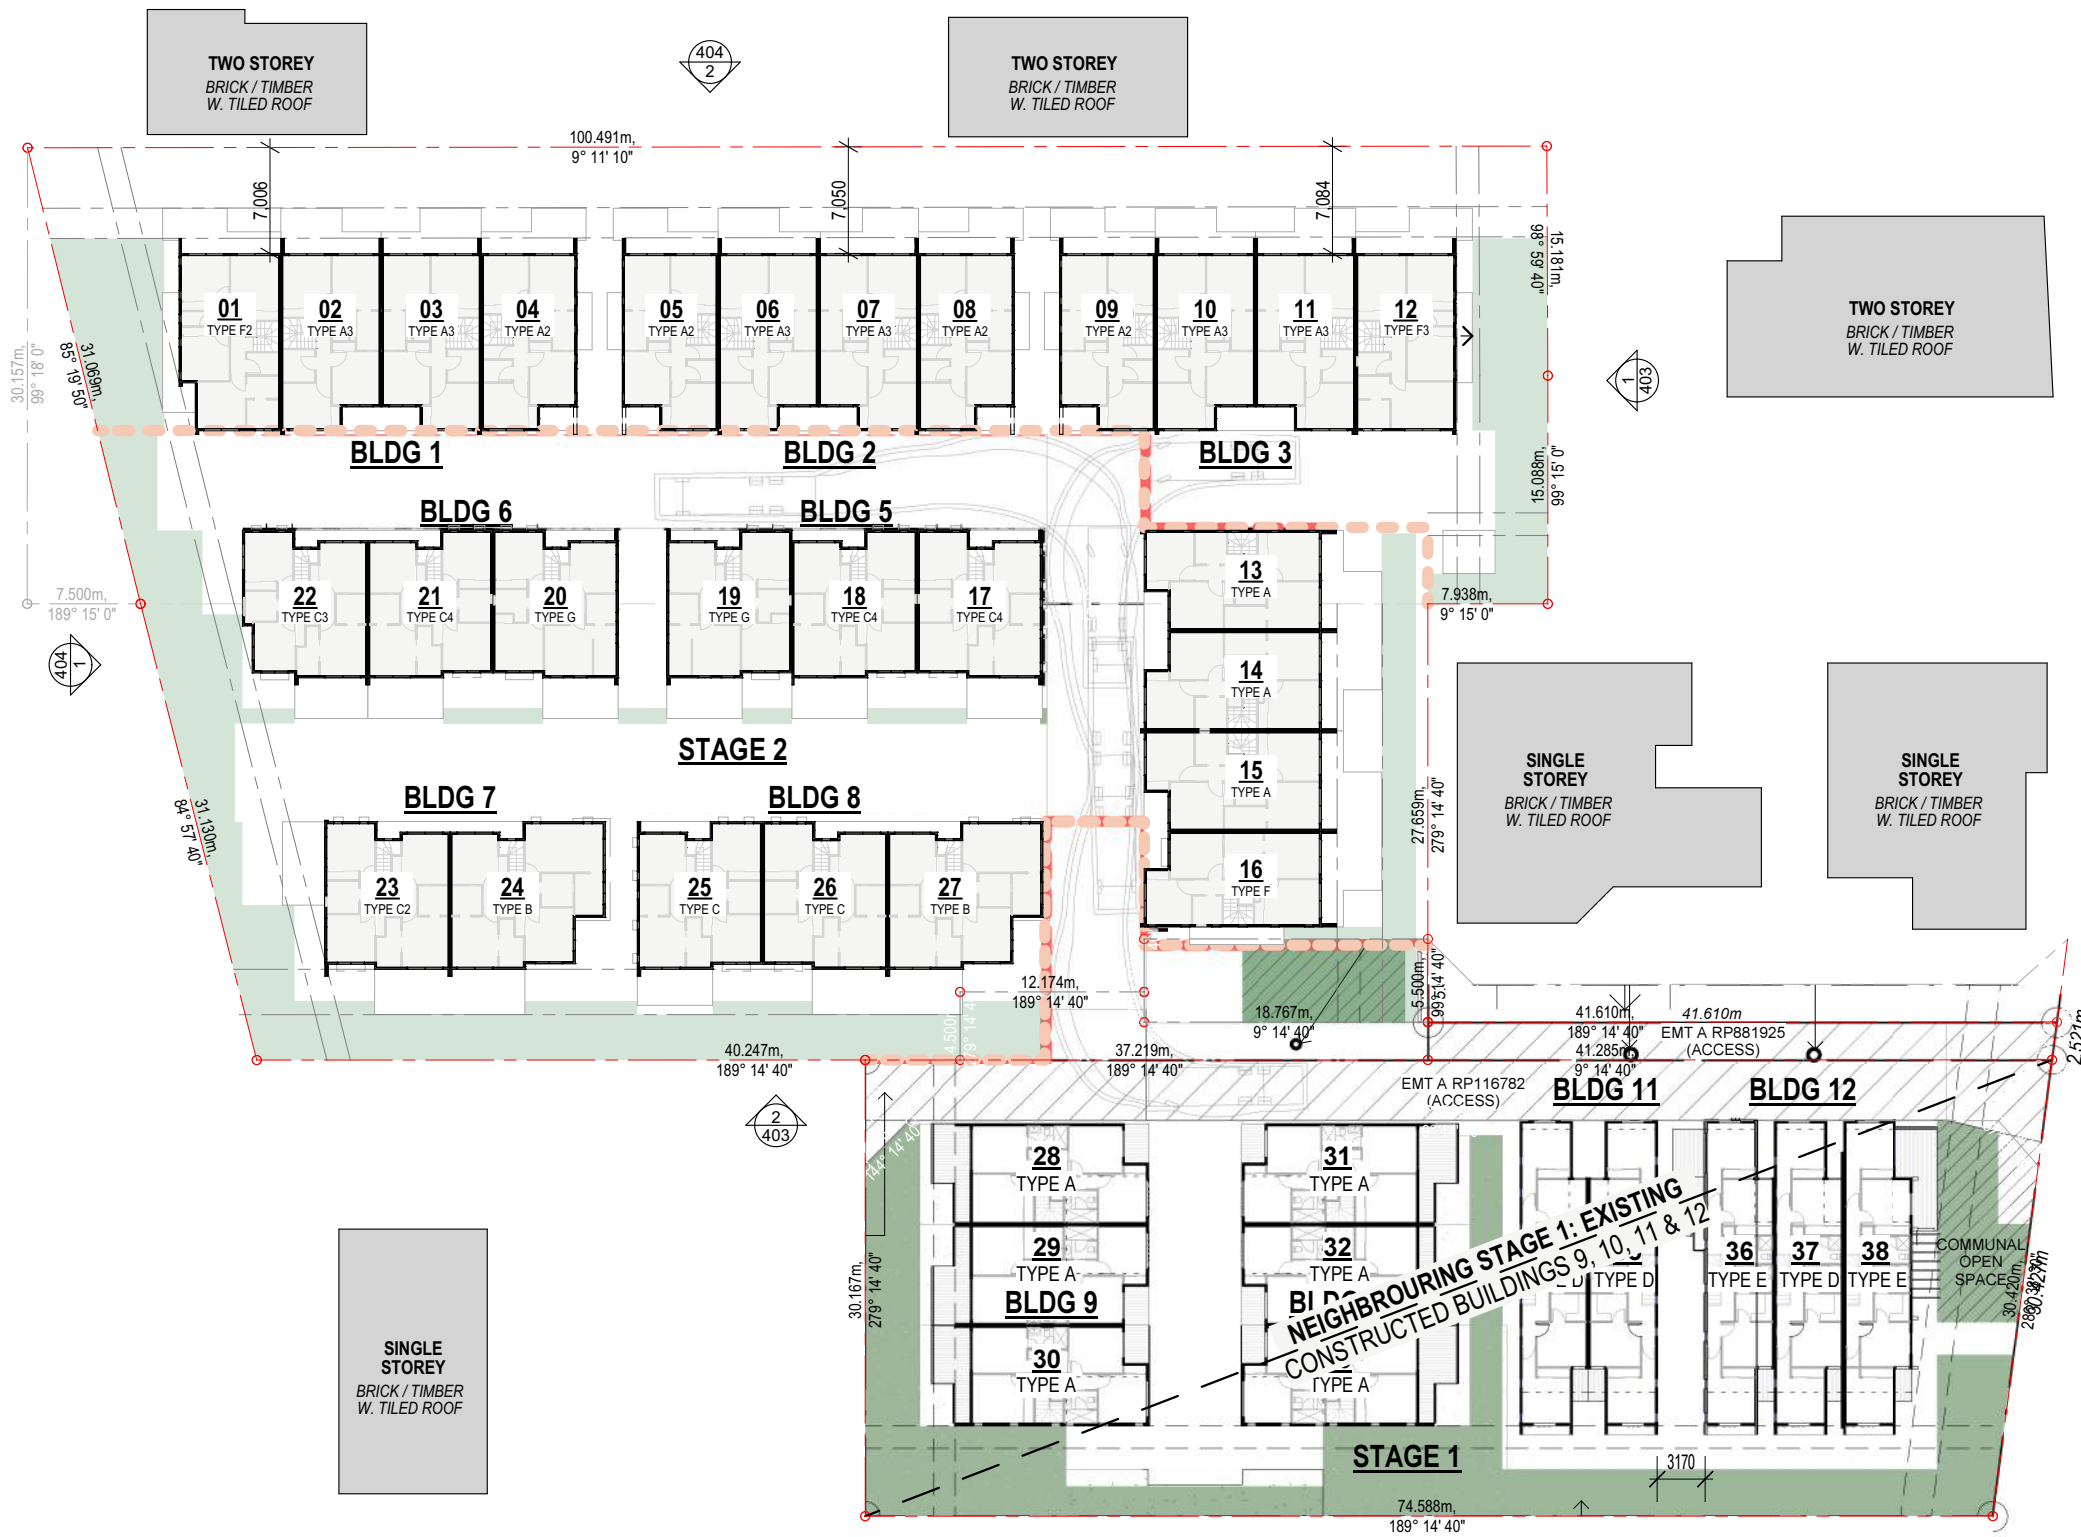


BEENLEIGH ROAD

**BCC DS
RECEIVED**
31-OCT-2025
APPLICATION REF
A006894889

1 OVERALL PLAN - LEVEL 1
1:500

REV	DATE	DESCRIPTION	NO	CHANGE DESCRIPTION
D	8/10/2025	DA + MARKETING UPDATE BUILDINGS 1-3		
C	23/09/2025	DA MODIFICATION		
B	17/09/2025	MARKETING PLANS		

PROPOSED
PRELIMINARY - NOT FOR TENDER
NOT FOR CONSTRUCTION

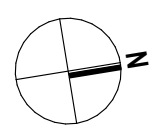

SCAS LEAF 6 PTY LTD
38 TOWNHOUSES
255-261 BEENLEIGH RD SUNNYBANK QLD




PO BOX 1491
NEW FARM QLD 4005
Nominated Architect - John Ford QLD 3411 NSW 9664

P: 07 3172 0150
www.ultralinea.com.au

Drawing:
- OVERALL LEVEL 1 - PROPOSED
Date: 8/10/2025 Scale @ A3:
Proj. No: 2513 Dwg. No: SK017 Rev: D

BIMcloud: ULA-BIMSERVER 28 - BIMcloud Basic for Archicad 28/SCAS/SCAS Beenleigh MASTER 1

© Architect retains copyright. Do not copy any or all parts without permission.

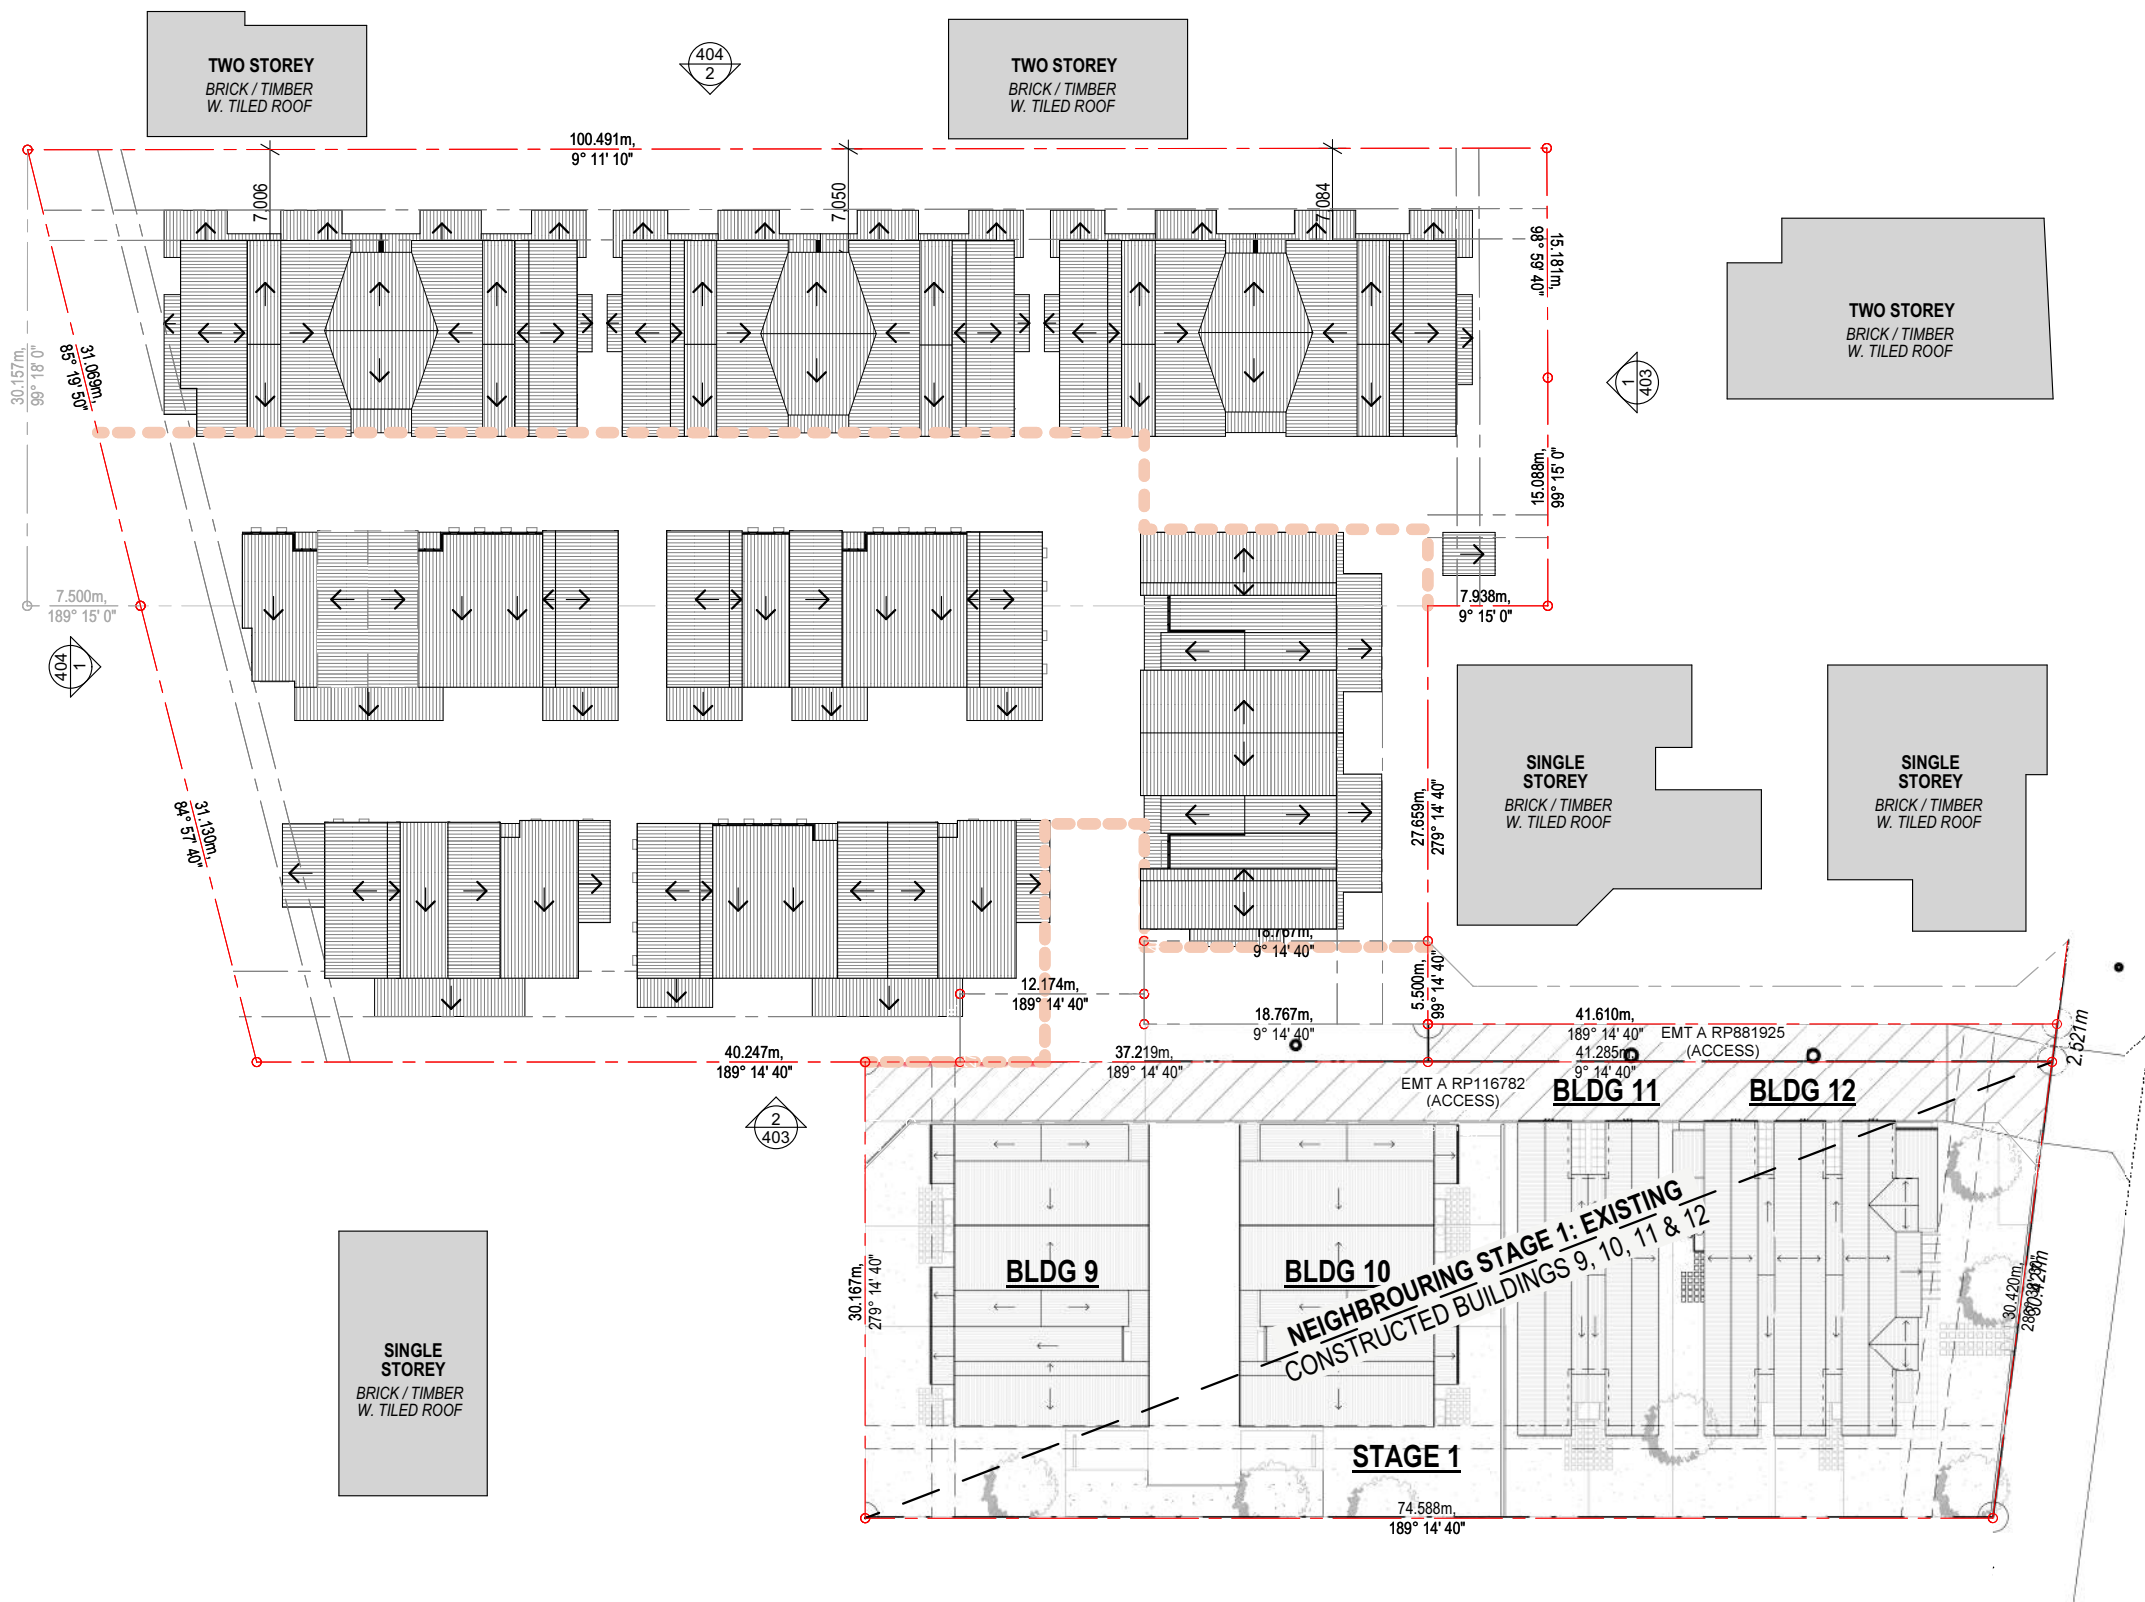


**BCC DS
RECEIVED**
 31-OCT-2025
APPLICATION REF
 A006894889

1 OVERALL PLAN - ROOF
1:500

REV	DATE	DESCRIPTION	NO	CHANGE DESCRIPTION
D	8/10/2025	DA + MARKETING UPDATE BUILDINGS 1-3		
C	23/09/2025	DA MODIFICATION		
B	17/09/2025	MARKETING PLANS		

PROPOSED
 PRELIMINARY - NOT FOR
 TENDER
 NOT FOR CONSTRUCTION

 


SCAS LEAF 6 PTY LTD
38 TOWNHOUSES
 255-261 BEENLEIGH RD SUNNYBANK
 QLD




PO BOX 1491
 NEW FARM QLD 4005
 Nominated Architect - John Ford QLD 3411 NSW 9664
 P: 07 3172 0150
 www.ultralinea.com.au

Drawing:
**- OVERALL ROOF -
PROPOSED**
 Date: 8/10/2025 Scale @ A3:
 Proj. No: 2513 Dwg. No: SK019 Rev: **D**

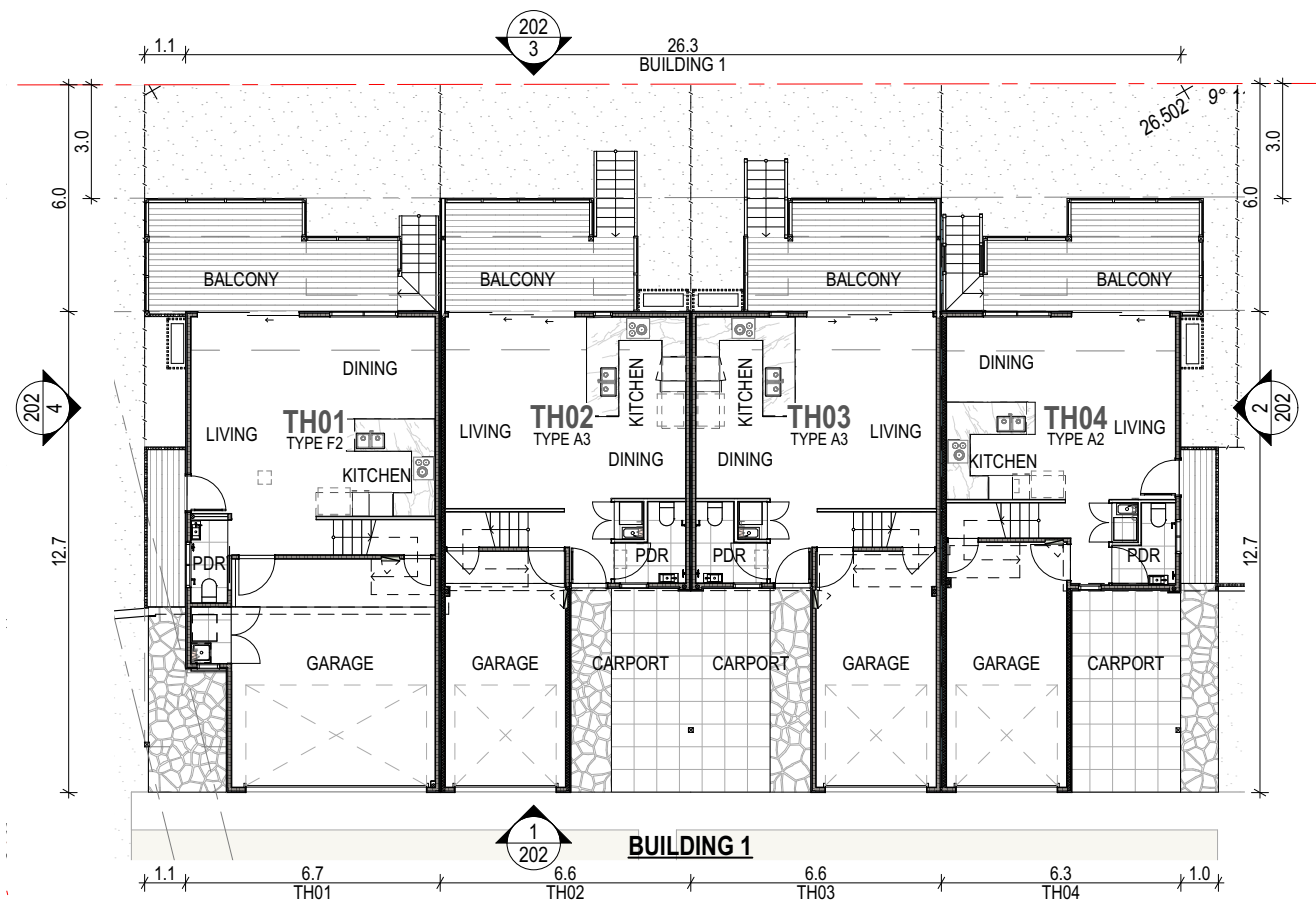


1 BUILDING 1 GROUND FLOOR
1:200

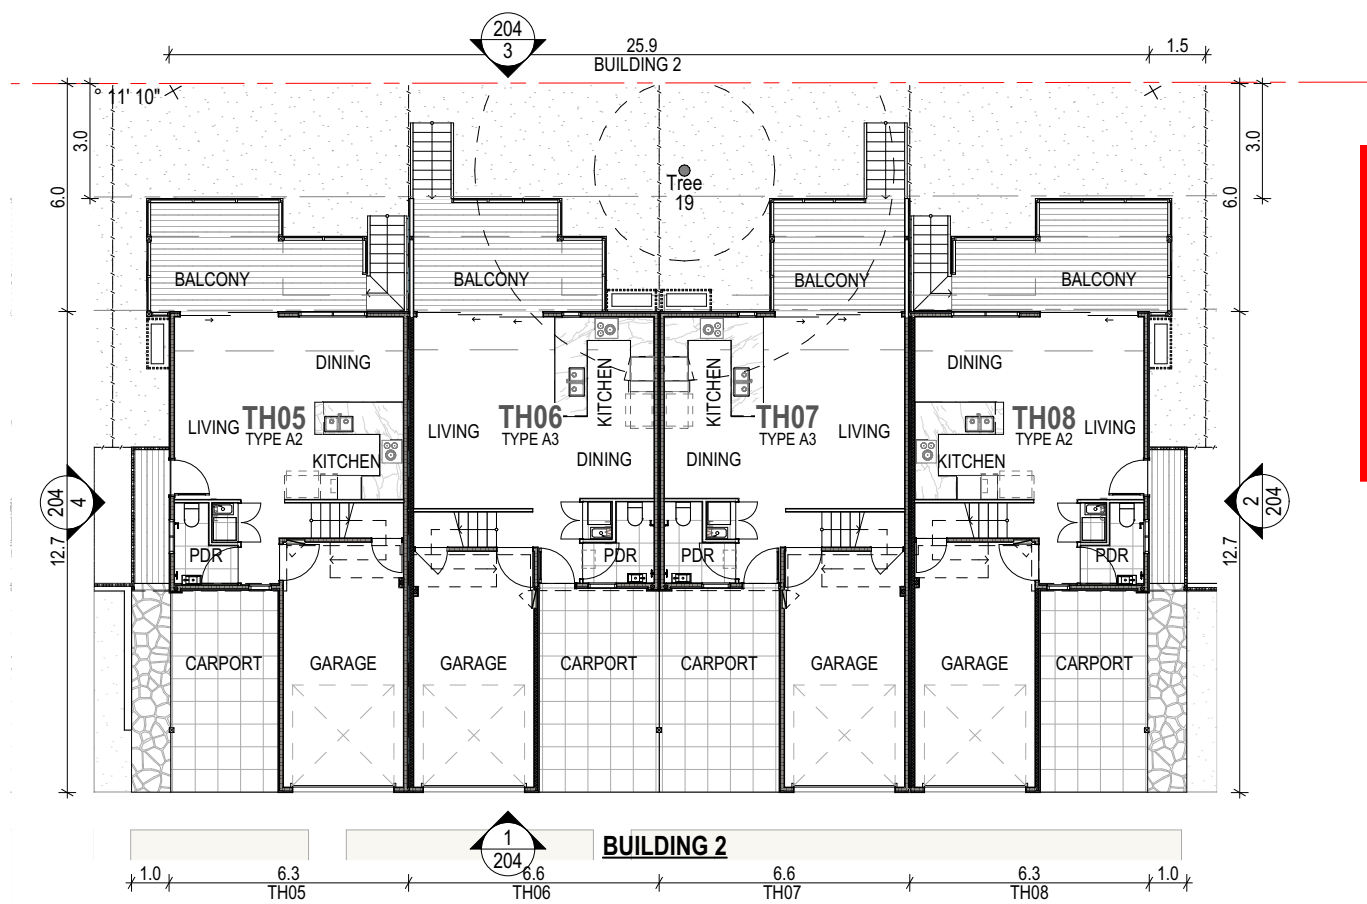


2 BUILDING 2 GROUND FLOOR
1:200


BCC DS
RECEIVED
 31-OCT-2025
APPLICATION REF
 A006894889

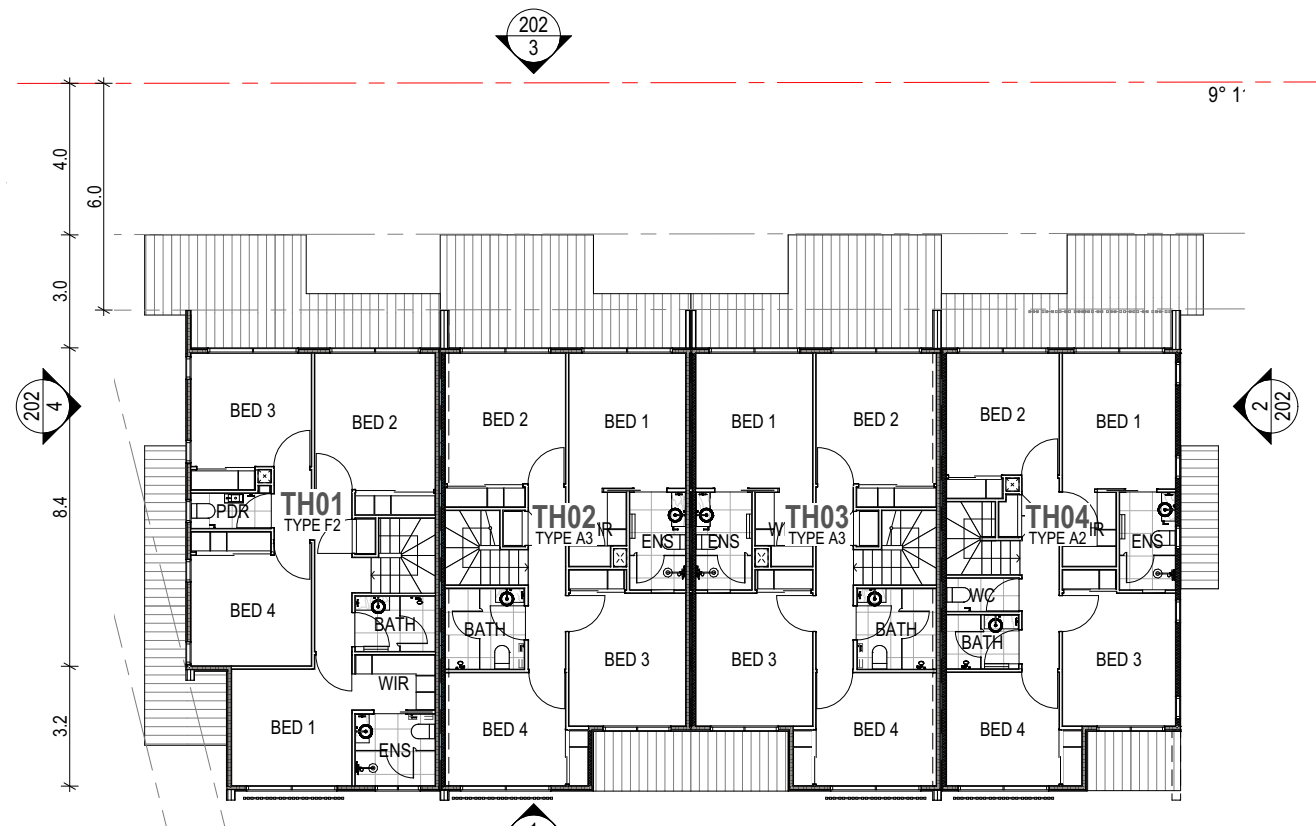

3 BUILDING 1 LEVEL 1
1:200

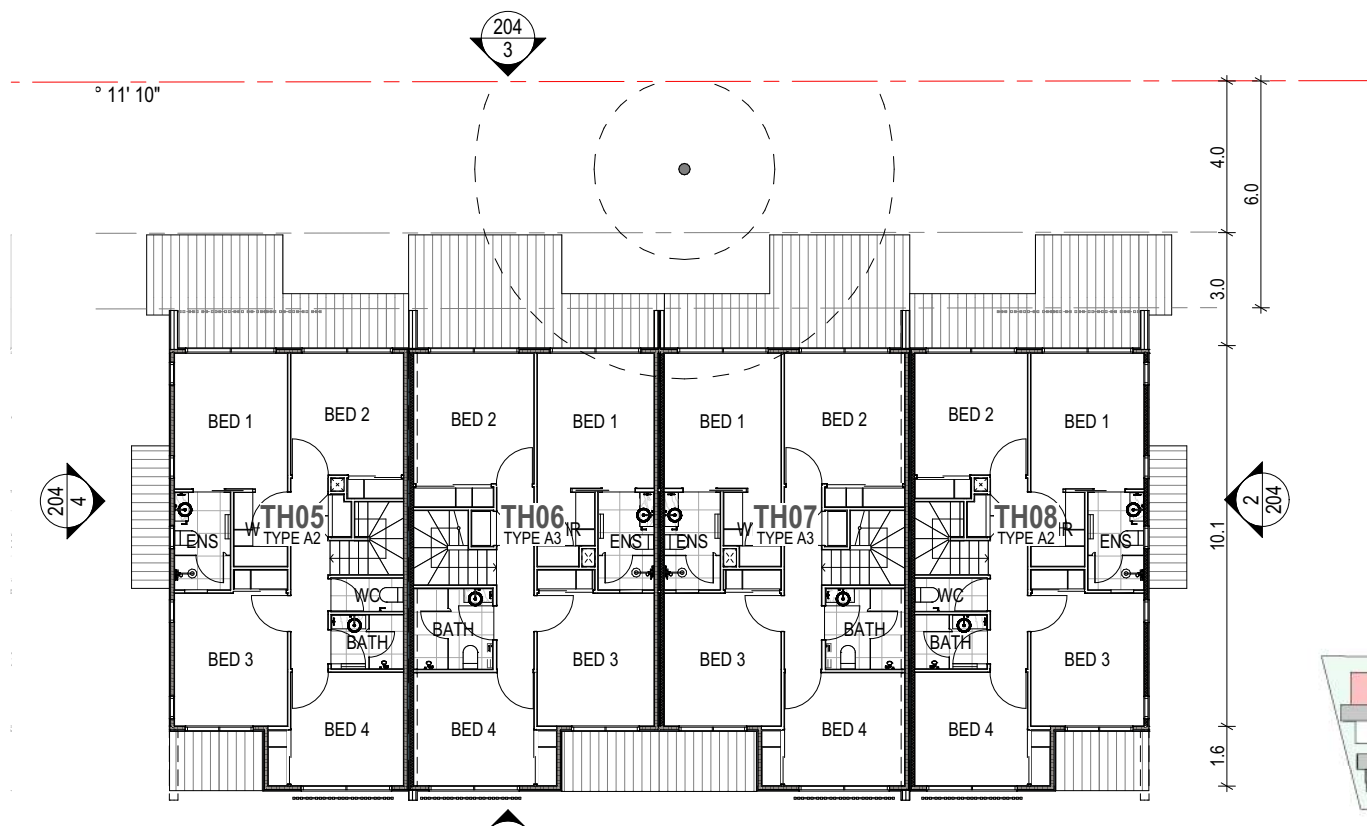

4 BUILDING 2 LEVEL 1
1:200

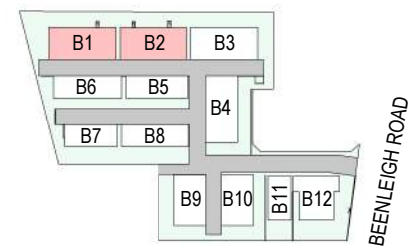

REV	DATE	DESCRIPTION	NO	CHANGE DESCRIPTION
D	8/10/2025	DA + MARKETING UPDATE BUILDINGS 1-3		
C	23/09/2025	DA MODIFICATION		
B	17/09/2025	MARKETING PLANS		

PROPOSED
PRELIMINARY - NOT FOR TENDER
NOT FOR CONSTRUCTION

SCAS LEAF 6 PTY LTD
38 TOWNHOUSES
 255-261 BEENLEIGH RD SUNNYBANK QLD



PO BOX 1491
 NEW FARM QLD 4005
 Nominated Architect - John Ford QLD 3411 NSW 9664




P: 07 3172 0150
 www.ultralinea.com.au

Drawing: **FLOOR PLANS - BUILDINGS 1 & 2 PROPOSED**
 Date: 8/10/2025
 Scale @ A3:
 Proj. No: 2513
 Dwg. No: SK101
 Rev: **D**

BIMcloud: ULA-BIMSERVER 28 - BIMcloud Basic for Archicad 28/SCAS/SCAS Beenleigh MASTER 1

© Architect retains copyright. Do not copy any or all parts without permission.

**BCC DS
RECEIVED
31-OCT-2025
APPLICATION REF
A006894889**

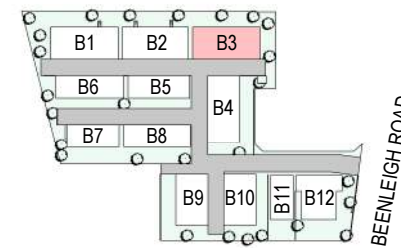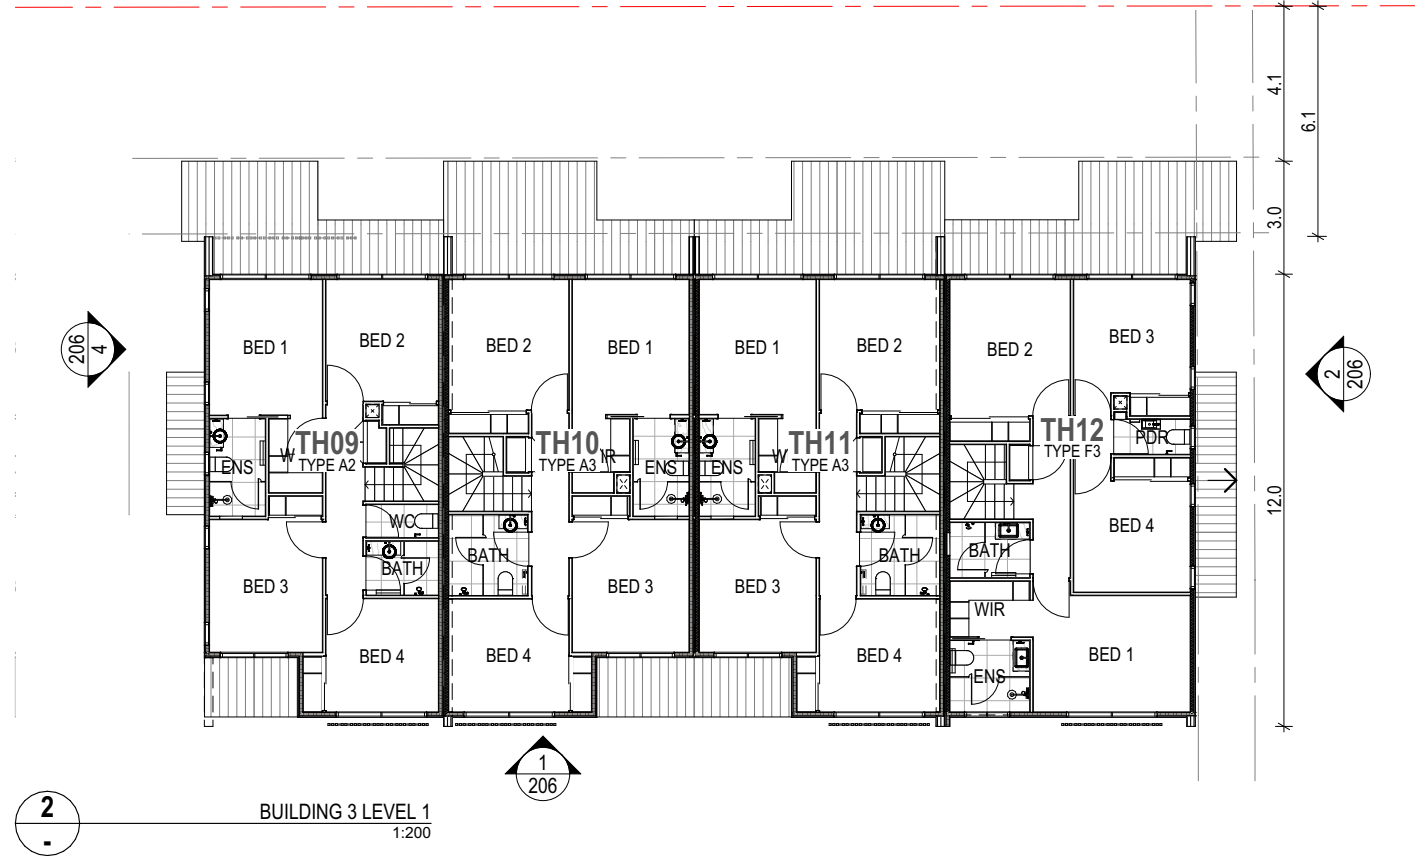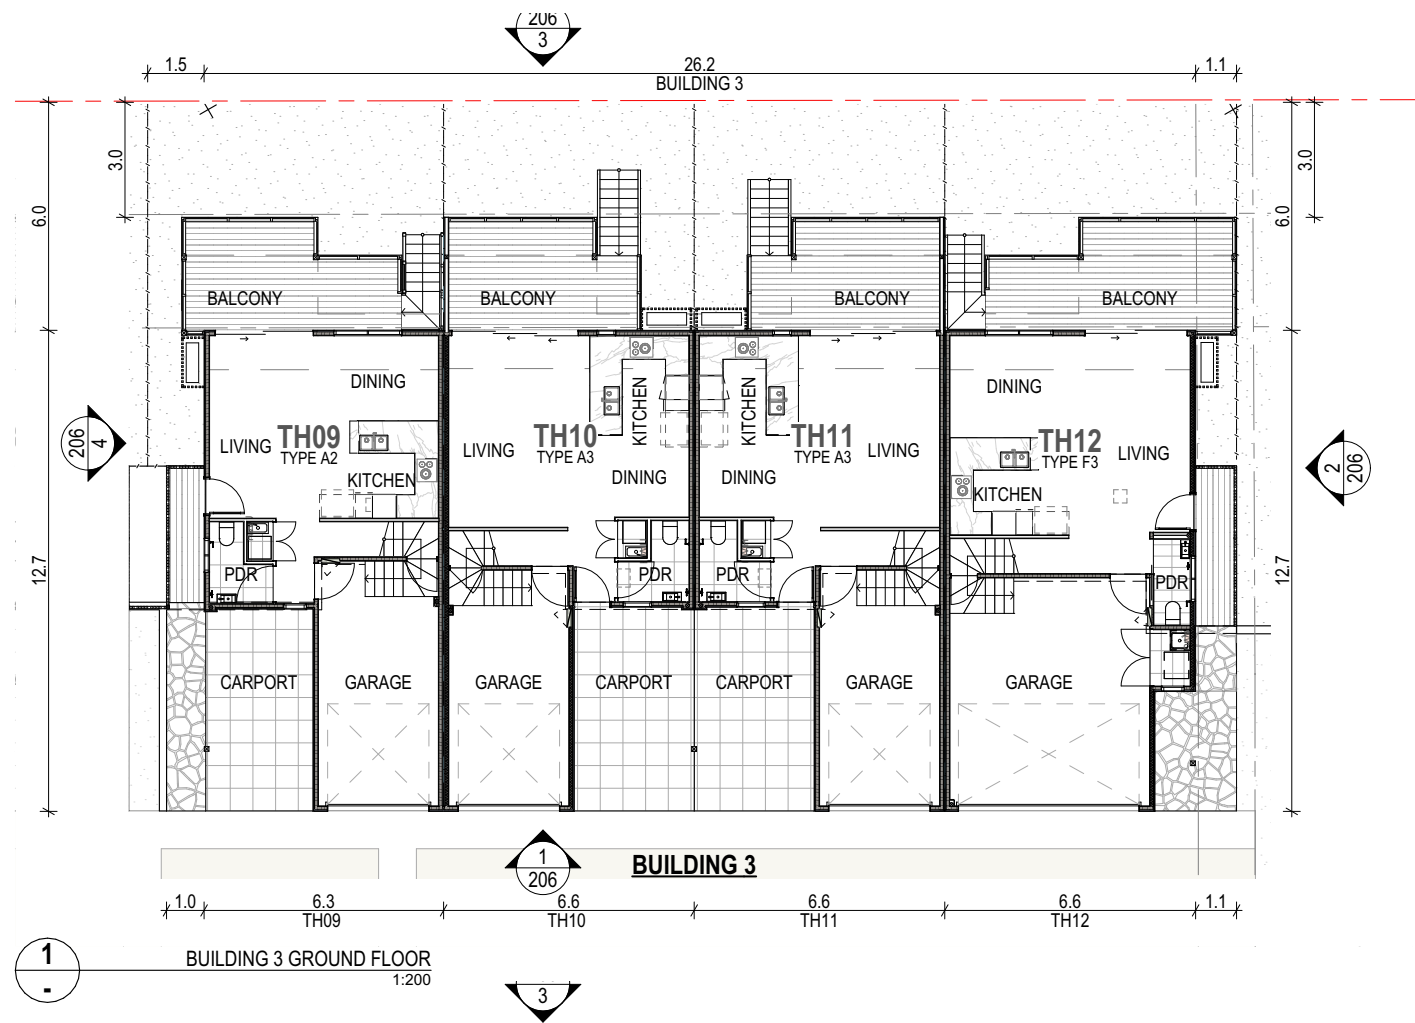


REV	DATE	DESCRIPTION	NO	CHANGE DESCRIPTION
D	8/10/2025	DA + MARKETING UPDATE BUILDINGS 1-3		
C	23/09/2025	DA MODIFICATION		
B	17/09/2025	MARKETING PLANS		

PROPOSED

PRELIMINARY - NOT FOR TENDER

NOT FOR CONSTRUCTION

 

SCAS LEAF 6 PTY LTD
38 TOWNHOUSES
255-261 BEENLEIGH RD SUNNYBANK QLD



PO BOX 1491
NEW FARM QLD 4005
Nominated Architect - John Ford QLD 3411 NSW 9664

P: 07 3172 0150
www.ultralinea.com.au



Drawing:
FLOOR PLANS - BUILDING 3
PROPOSED

Date: 8/10/2025 Scale @ A3:
Proj. No: 2513 Dwg. No: SK103 Rev: D

BIMcloud: ULA-BIMSERVER 28 - BIMcloud Basic for Archicad 28/SCAS/SCAS Beenleigh MASTER 1

© Architect retains copyright. Do not copy any or all parts without permission.

BCC DS
RECEIVED
 31-OCT-2025
APPLICATION REF
 A006894889

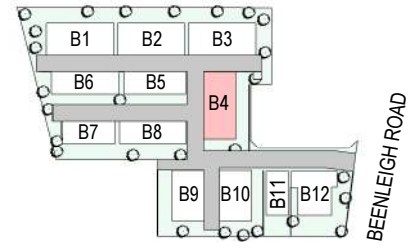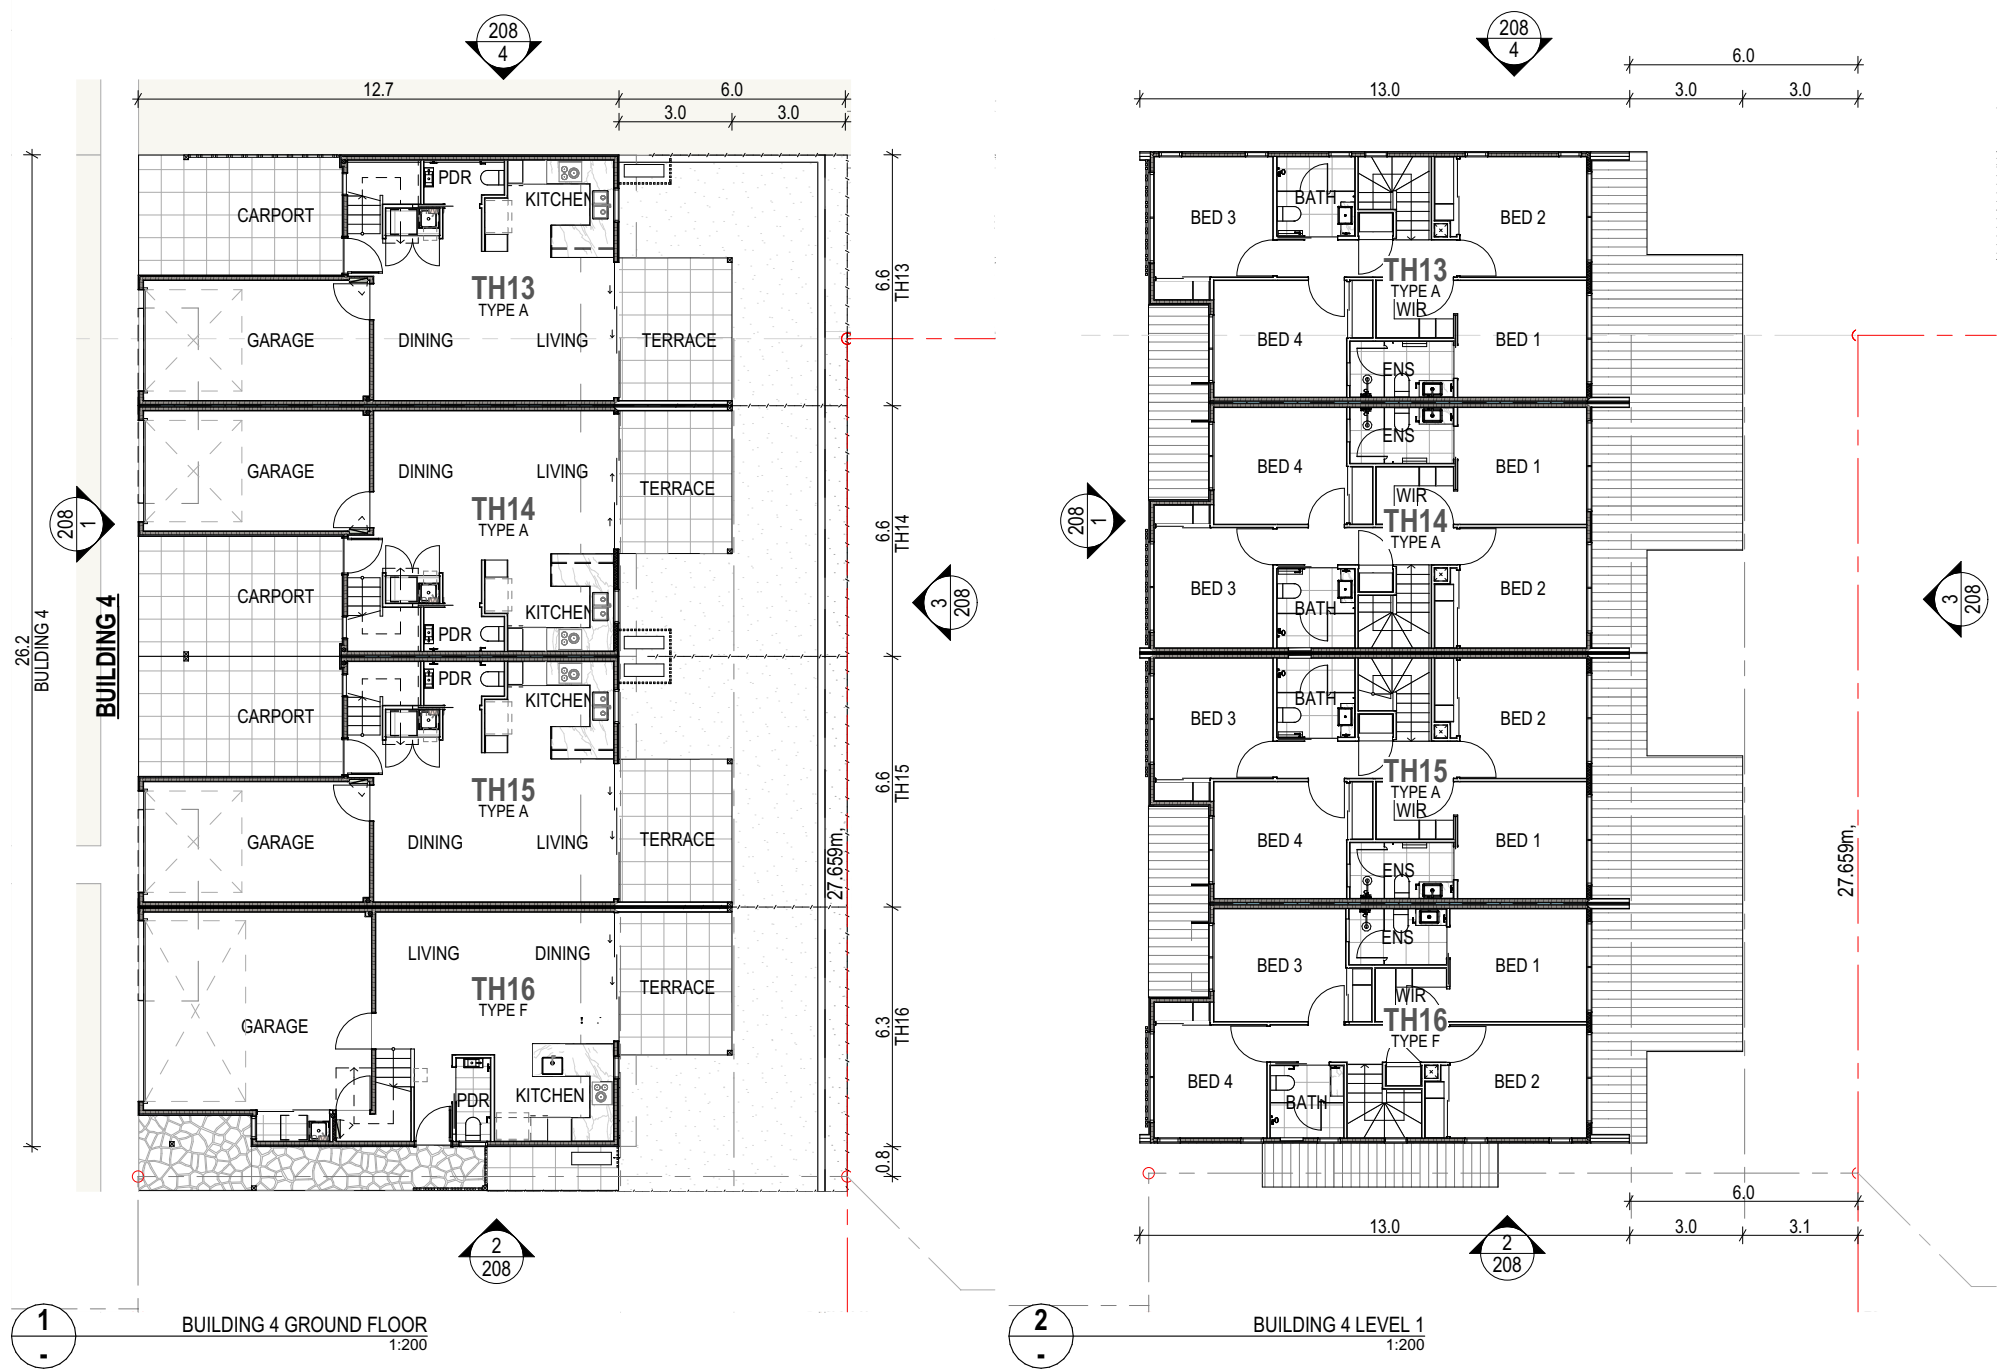


REV	DATE	DESCRIPTION	NO	CHANGE DESCRIPTION
D	8/10/2025	DA + MARKETING UPDATE BUILDINGS 1-3		
C	23/09/2025	DA MODIFICATION		
B	17/09/2025	MARKETING PLANS		

PROPOSED

PRELIMINARY - NOT FOR TENDER

NOT FOR CONSTRUCTION

 

SCAS LEAF 6 PTY LTD
38 TOWNHOUSES
 255-261 BEENLEIGH RD SUNNYBANK QLD



PO BOX 1491
 NEW FARM QLD 4005
 Nominated Architect - John Ford QLD 3411 NSW 9664

P: 07 3172 0150
 www.ultralinea.com.au


Drawing: **FLOOR PLANS - BUILDING 4 PROPOSED**

Date: 8/10/2025 Scale @ A3:


Proj. No: 2513 Dwg. No: SK105 Rev: **D**

BIMcloud: ULA-BIMSERVER 28 - BIMcloud Basic for Archicad 28/SCAS/SCAS Beenleigh MASTER 1

© Architect retains copyright. Do not copy any or all parts without permission.

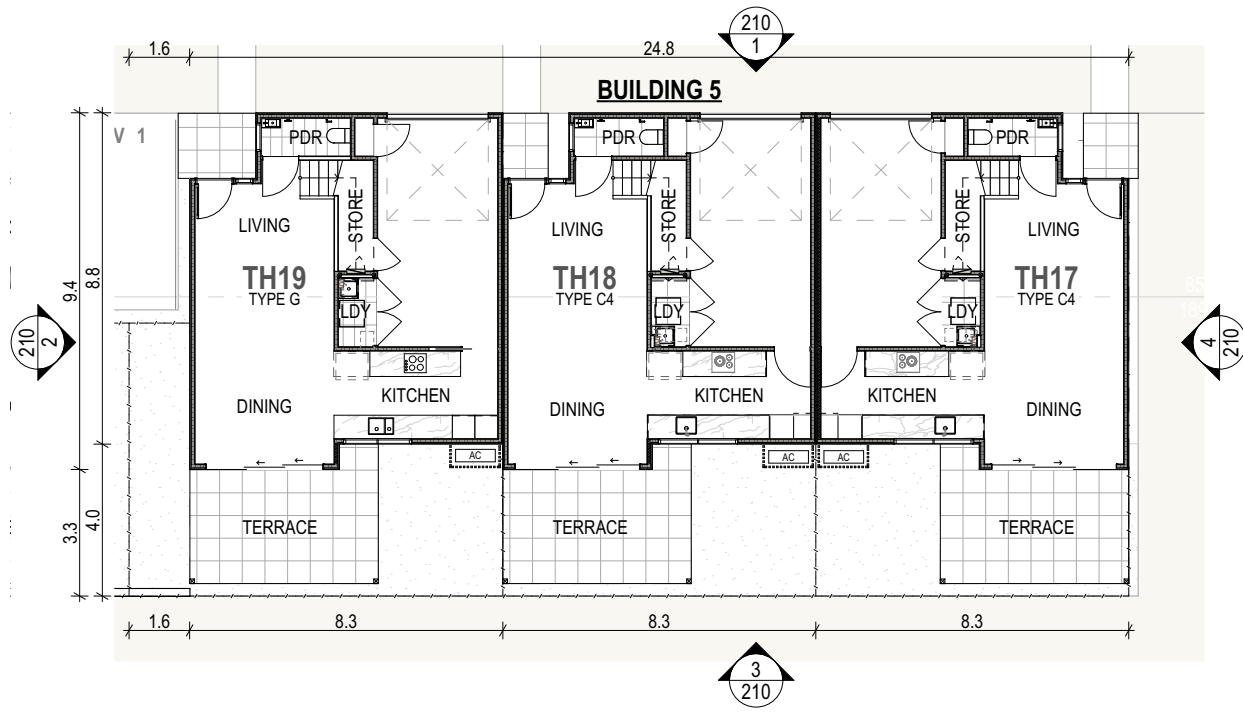


1 BUILDING 5 GROUND FLOOR
1:200

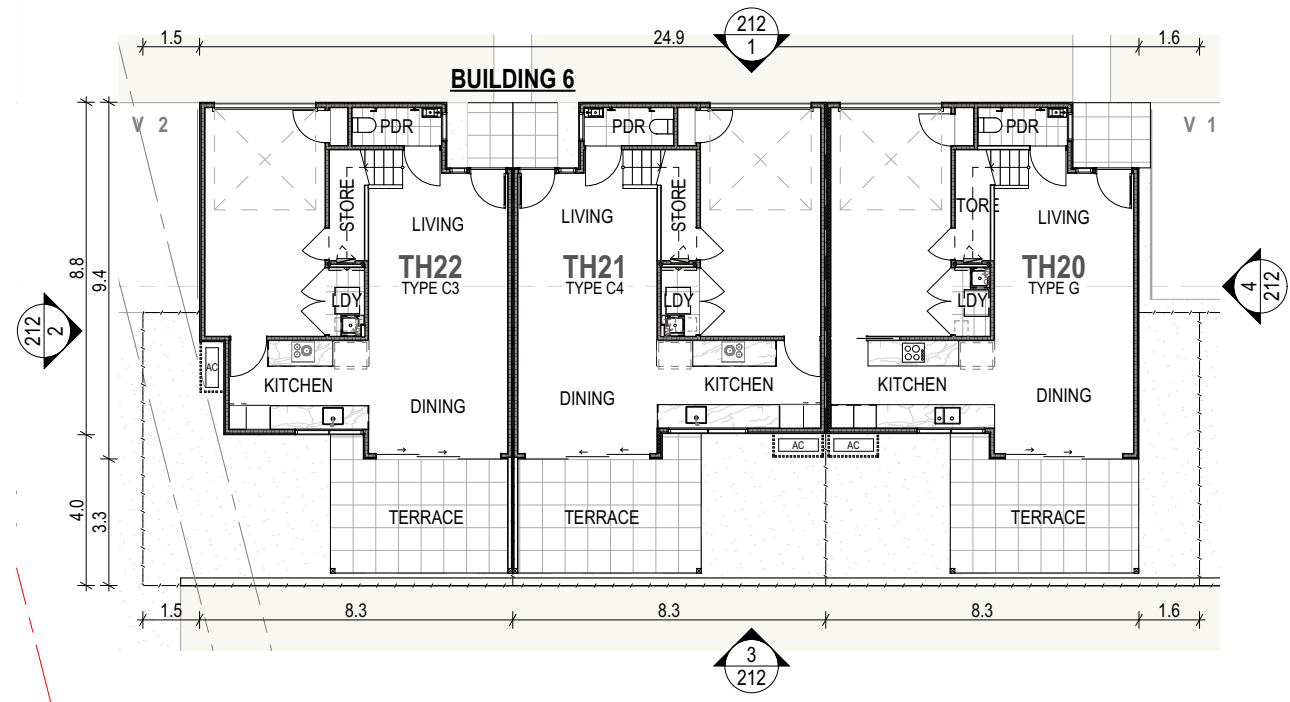


3 BUILDING 6 GROUND FLOOR
1:200


**BCC DS
RECEIVED**
 31-OCT-2025
APPLICATION REF
 A006894889

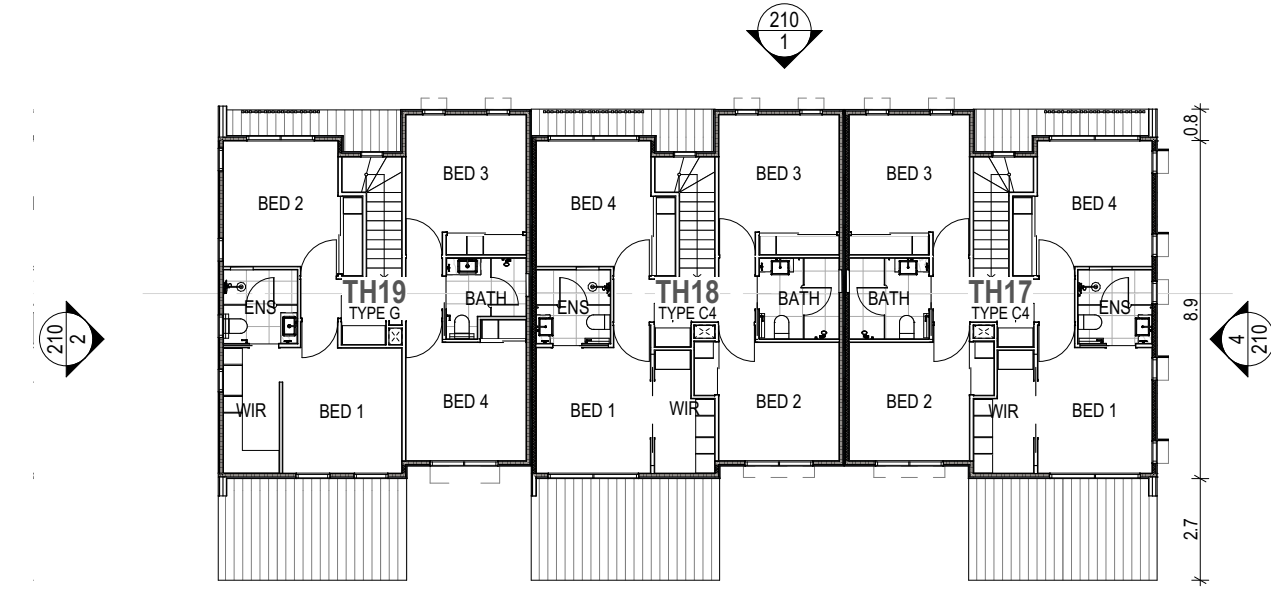

2 BUILDING 5 LEVEL 1
1:200

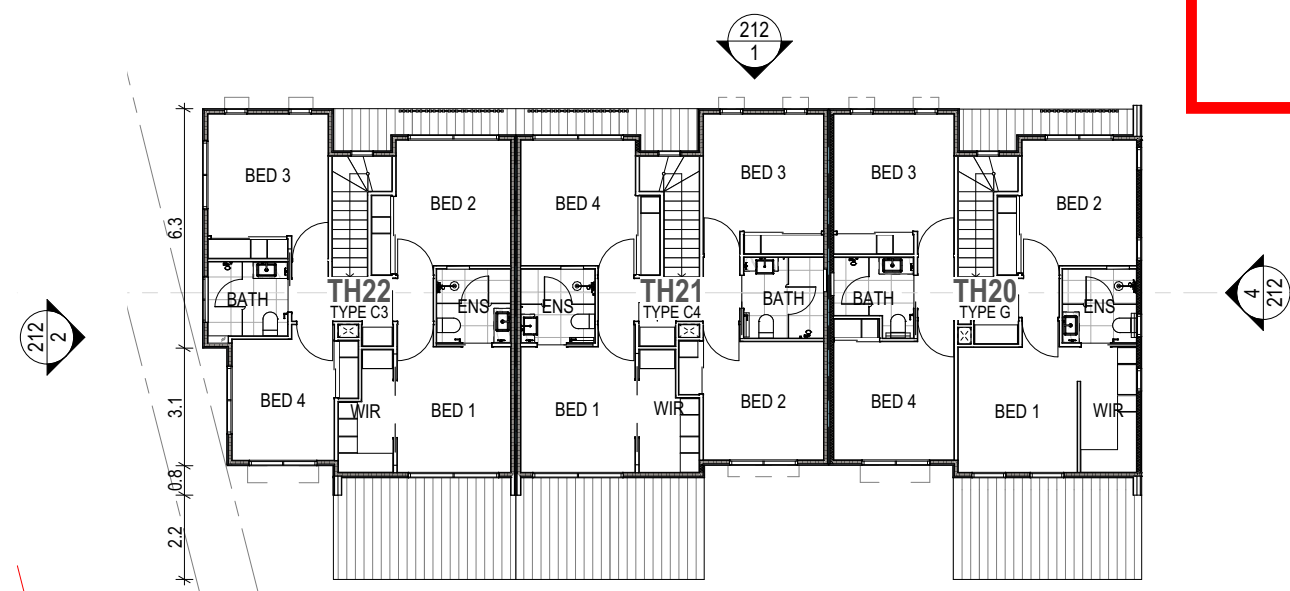


4 BUILDING 6 LEVEL 1
1:200

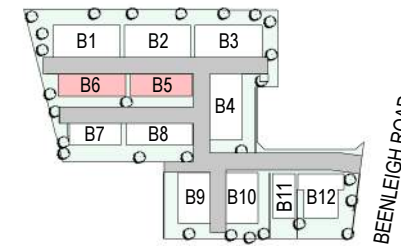

REV	DATE	DESCRIPTION	NO	CHANGE DESCRIPTION
D	8/10/2025	DA + MARKETING UPDATE BUILDINGS 1-3		
C	23/09/2025	DA MODIFICATION		
B	17/09/2025	MARKETING PLANS		

PROPOSED
 PRELIMINARY - NOT FOR
 TENDER
 NOT FOR CONSTRUCTION

 

SCAS LEAF 6 PTY LTD
38 TOWNHOUSES
 255-261 BEENLEIGH RD SUNNYBANK
 QLD




PO BOX 1491
 NEW FARM QLD 4005
 Nominated Architect - John Ford QLD 3411 NSW 9664

P: 07 3172 0150
 www.ultralinea.com.au


Drawing:
**FLOOR PLANS - BUILDINGS
 5 & 6 PROPOSED**

Date: 8/10/2025
 Proj. No: 2513
 Scale @ A3:
 Dwg. No: SK107
 Rev: D


**BCC DS
RECEIVED**
31-OCT-2025
APPLICATION REF
A006894889

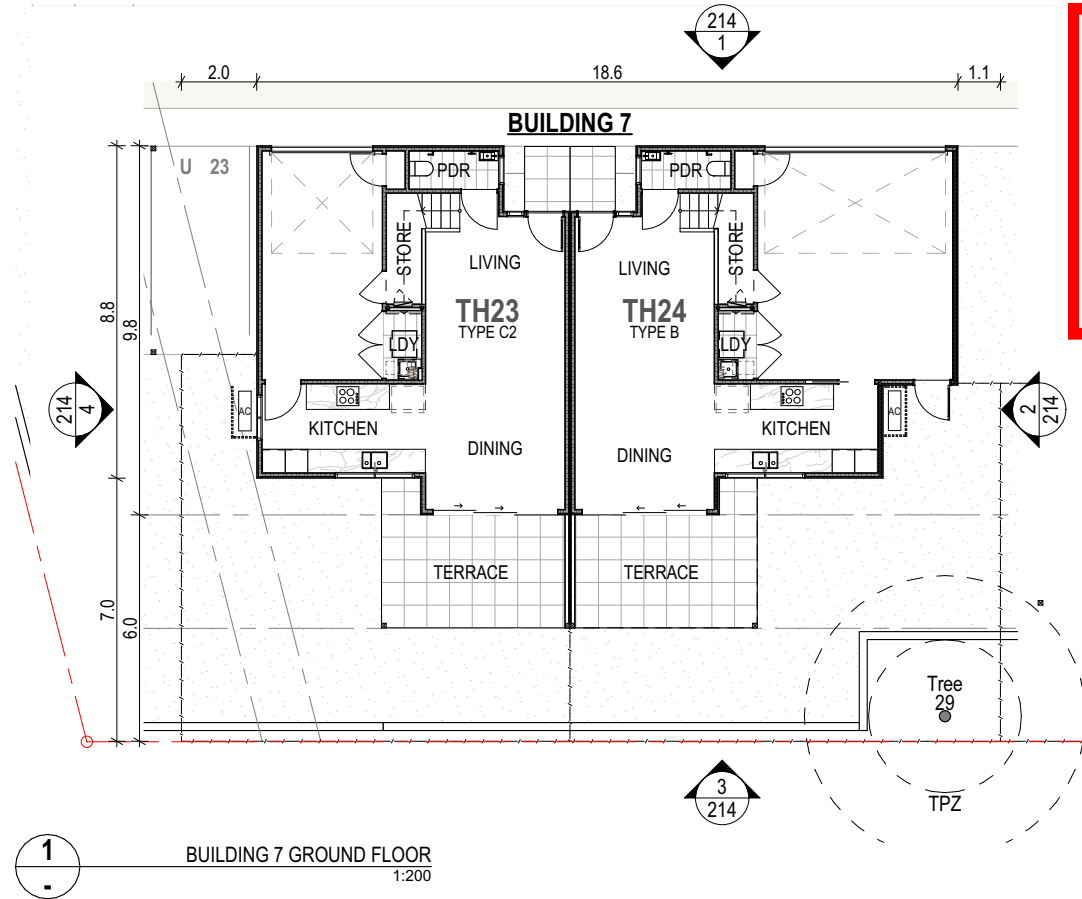


1 BUILDING 7 GROUND FLOOR
1:200

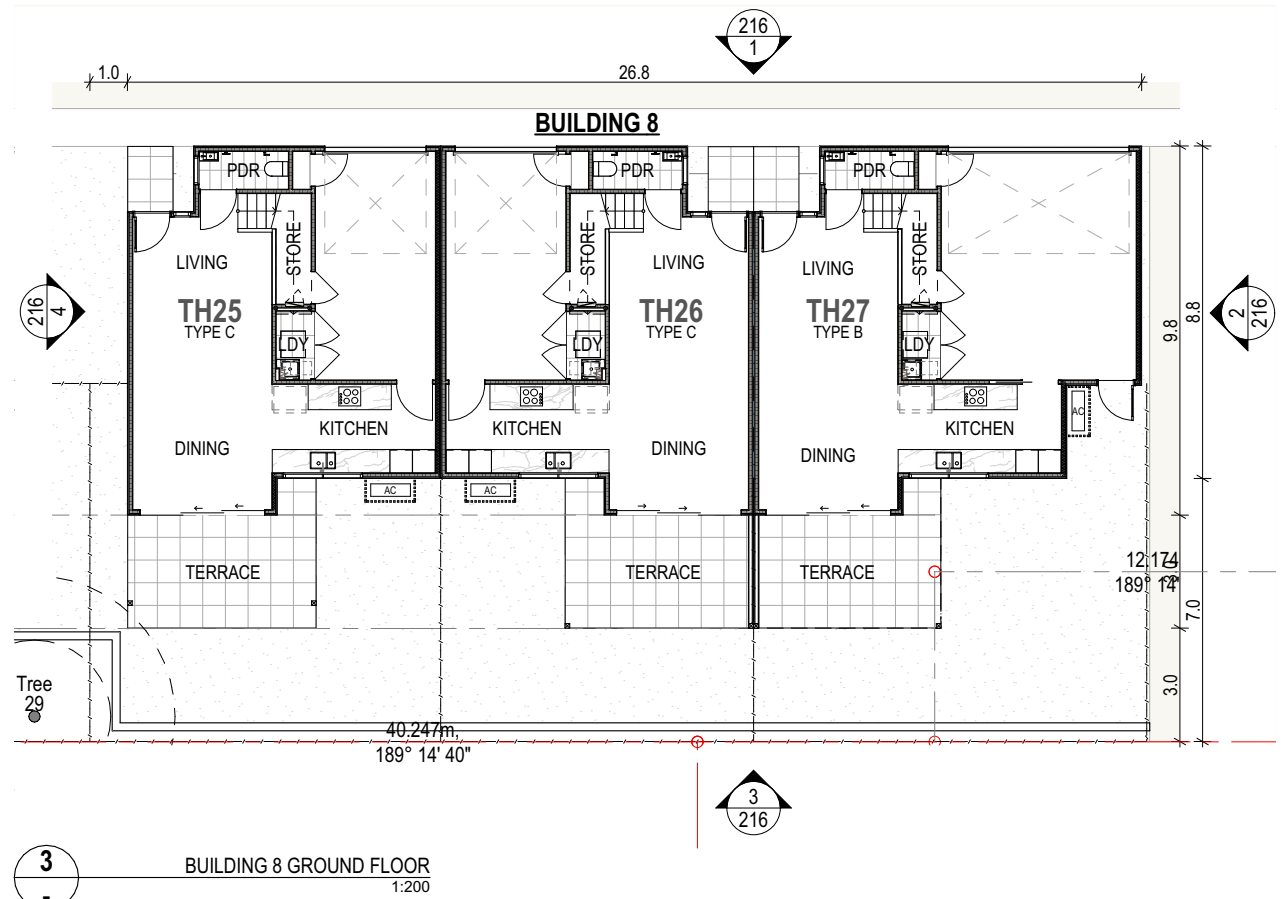


3 BUILDING 8 GROUND FLOOR
1:200

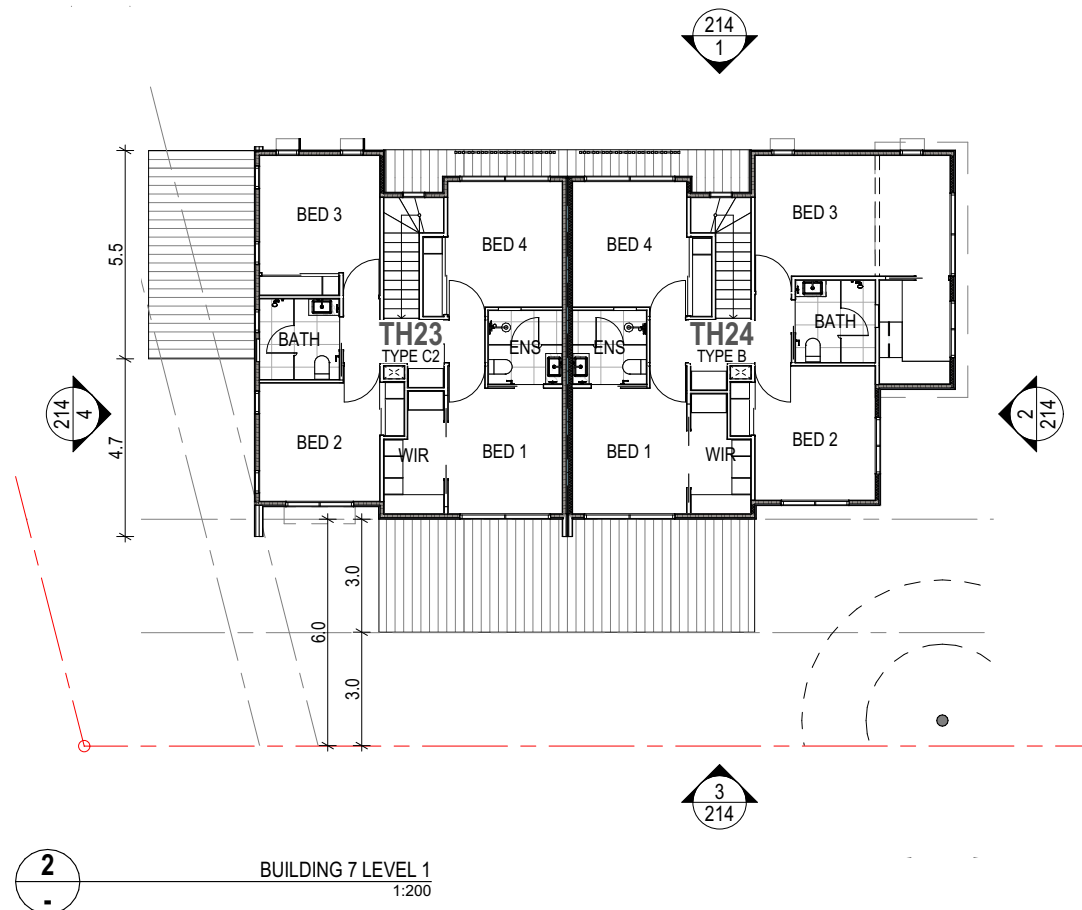

2 BUILDING 7 LEVEL 1
1:200

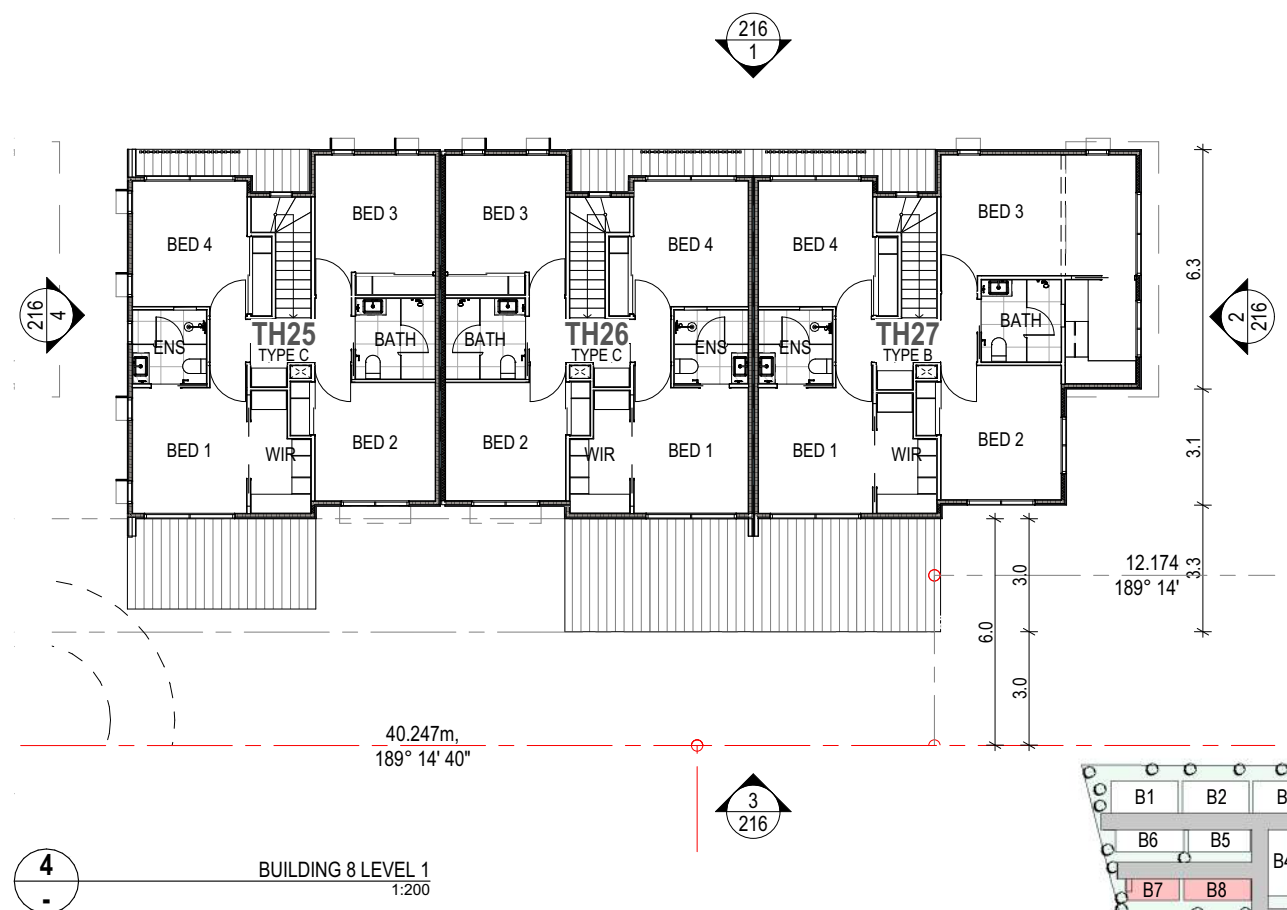


4 BUILDING 8 LEVEL 1
1:200

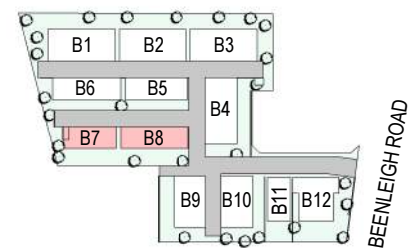

REV	DATE	DESCRIPTION	NO	CHANGE DESCRIPTION
D	8/10/2025	DA + MARKETING UPDATE BUILDINGS 1-3		
C	23/09/2025	DA MODIFICATION		
B	17/09/2025	MARKETING PLANS		

PROPOSED
PRELIMINARY - NOT FOR TENDER
NOT FOR CONSTRUCTION

 

SCAS LEAF 6 PTY LTD
38 TOWNHOUSES
255-261 BEENLEIGH RD SUNNYBANK QLD




PO BOX 1491
NEW FARM QLD 4005
Nominated Architect - John Ford QLD 3411 NSW 9664

P: 07 3172 0150
www.ultralinea.com.au


Drawing:
FLOOR PLANS - BUILDINGS 7 & 8 PROPOSED
Date: 8/10/2025 Scale @ A3:
Proj. No: 2513 Dwg. No: SK109 Rev: **D**

BIMcloud: ULA-BIMSERVER 28 - BIMcloud Basic for Archicad 28/SCAS/SCAS Beenleigh MASTER 1


© Architect retains copyright. Do not copy any or all parts without permission.

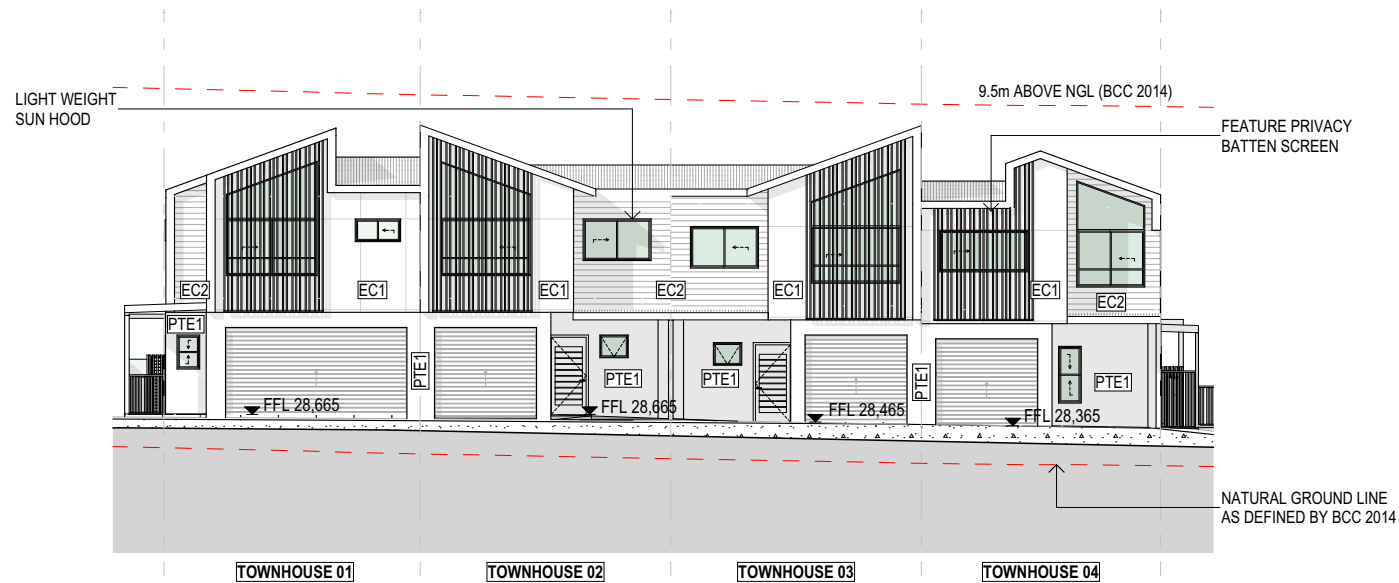


1 BUILDING 1 EAST ELEVATION
1:200

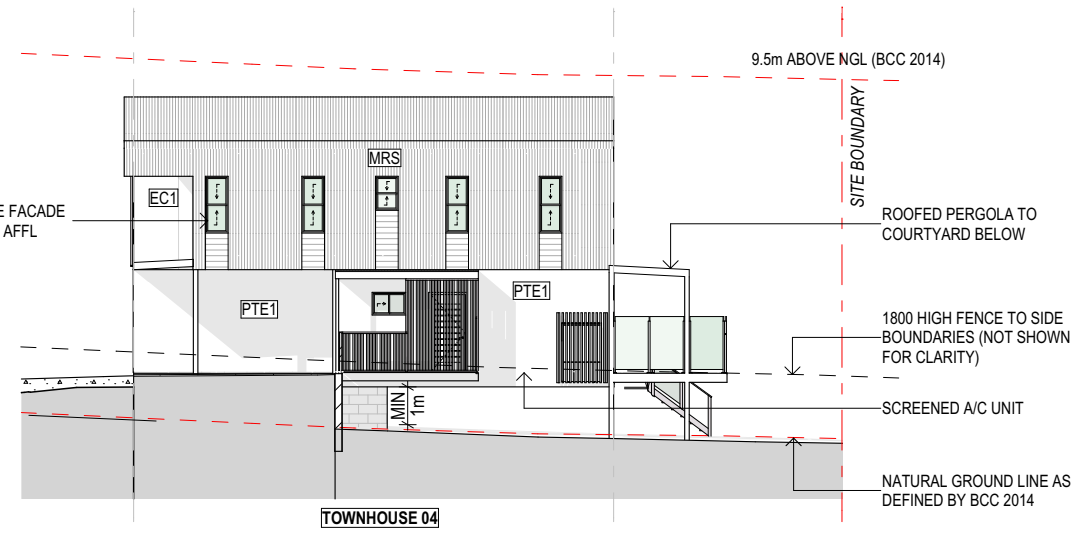

2 BUILDING 1 NORTH ELEVATION
1:200

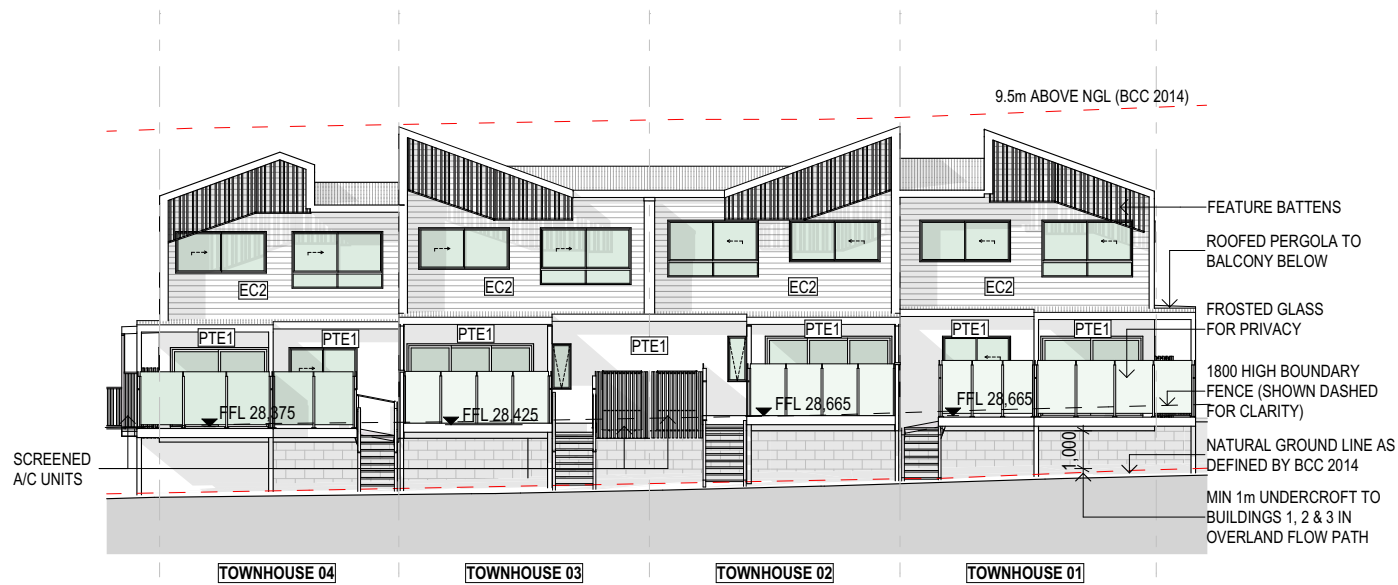

3 BUILDING 1 WEST ELEVATION
1:200

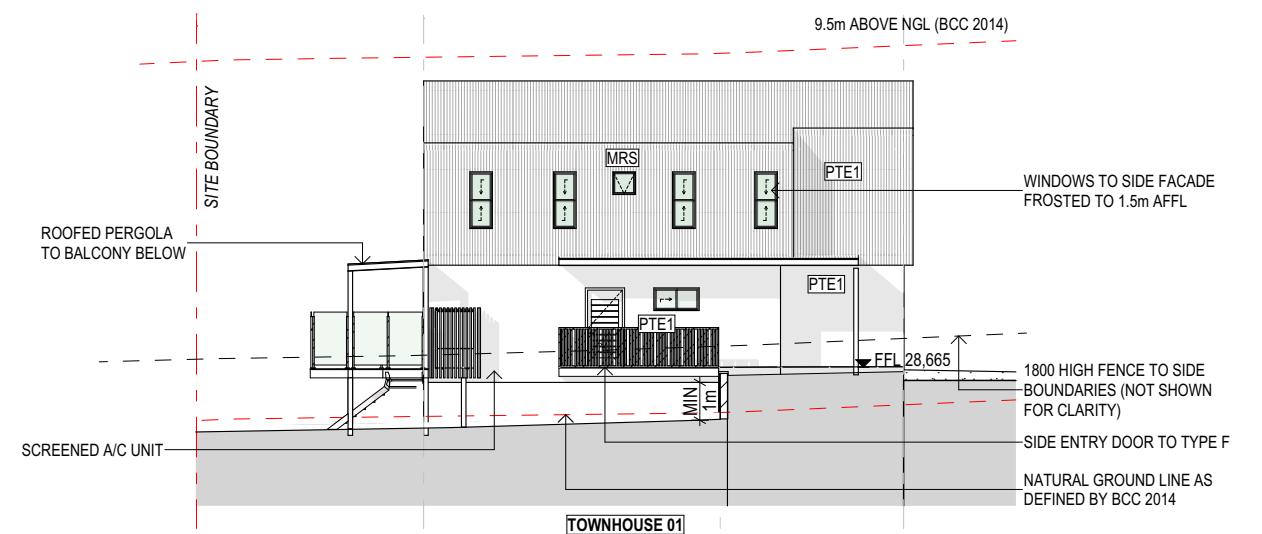


4 BUILDING 1 SOUTH ELEVATION
1:200

**BCC DS
RECEIVED**
 31-OCT-2025
APPLICATION REF
 A006894889

- LEGEND**
- EC1 EXPRESSED JOINT FC CLADDING (COLOUR 1)
 - EC2 HORIZONTAL FC CLADDING (COLOUR 2)
 - EC3 HORIZONTAL FC CLADDING (COLOUR 3)
 - PTE1 FINE TEXTURE CLADDING OR RENDER, PAINT FINISH (COLOUR 1)
 - MRS METAL ROOF / WALL SHEET (COLOUR 4)
 - SCR1 ALUMINIUM SCREEN (COLOUR 4)
 - SCR2 ALUMINIUM SCREEN (COLOUR 5)
- COLOUR 1: WHITE / LIGHT NEUTRAL
 COLOUR 2: DARK GREY
 COLOUR 3: BEIGE NATURAL
 COLOUR 4: WHITE/LIGHT NATURAL
 COLOUR 5: TIMBER LOOK / BEIGE

REV	DATE	DESCRIPTION	NO	CHANGE DESCRIPTION
D	8/10/2025	DA + MARKETING UPDATE BUILDINGS 1-3		
C	23/09/2025	DA MODIFICATION		
B	17/09/2025	MARKETING PLANS		

PROPOSED
 PRELIMINARY - NOT FOR TENDER
 NOT FOR CONSTRUCTION

 


SCAS LEAF 6 PTY LTD
38 TOWNHOUSES
 255-261 BEENLEIGH RD SUNNYBANK QLD




PO BOX 1491
 NEW FARM QLD 4005
 P: 07 3172 0150
 www.ultralinea.com.au
 Nominated Architect - John Ford QLD 3411 NSW 9664


Drawing:
ELEVATIONS - BUILDING 1 PROPOSED
 Date: 8/10/2025 Scale @ A3: 1:200
 Proj. No: 2513 Dwg. No: SK202 Rev: D

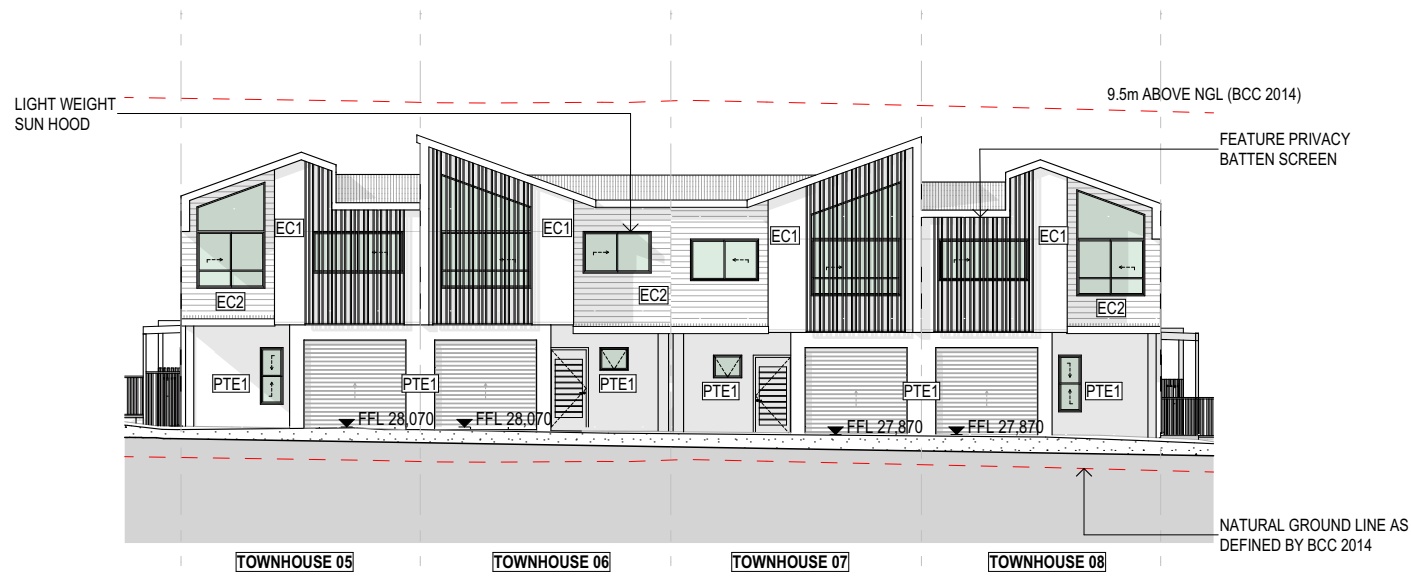

1 BUILDING 2 EAST ELEVATION
1:200

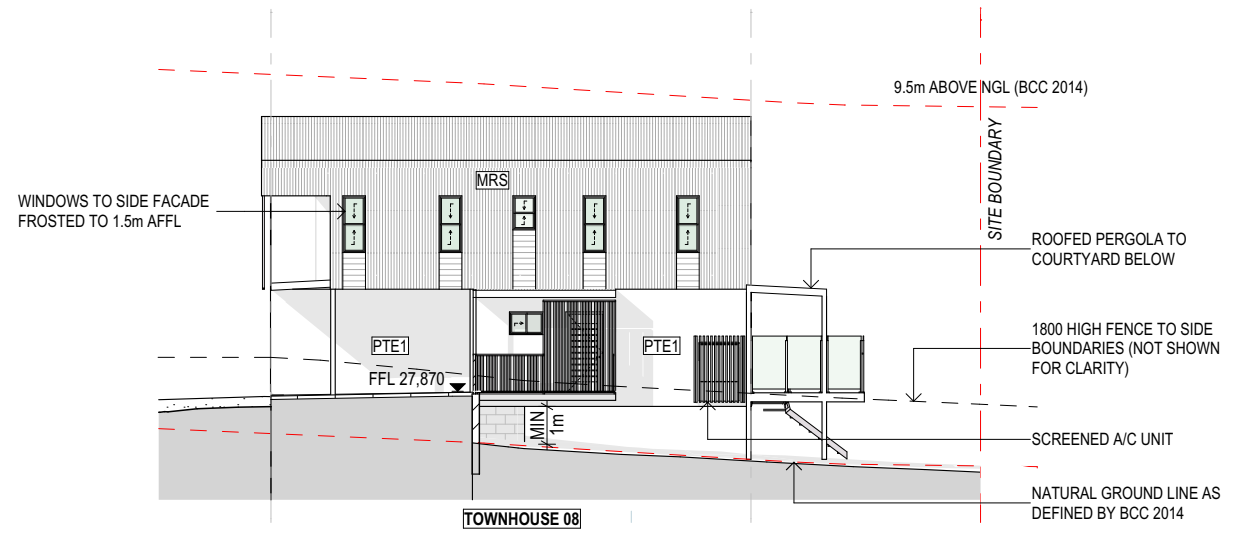

2 BUILDING 2 NORTH ELEVATION
1:200

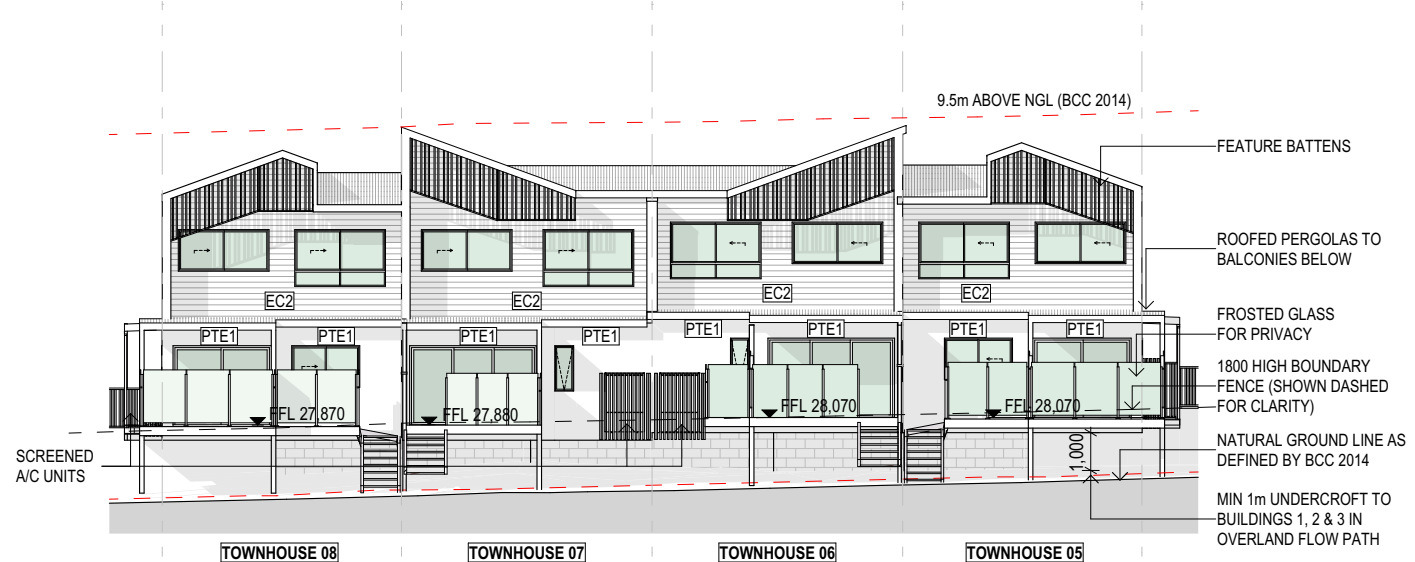

3 BUILDING 2 WEST ELEVATION
1:200




4 BUILDING 2 SOUTH ELEVATION
1:200

- LEGEND**
- EC1 EXPRESSED JOINT FC CLADDING (COLOUR 1)
 - EC2 HORIZONTAL FC CLADDING (COLOUR 2)
 - EC3 HORIZONTAL FC CLADDING (COLOUR 3)
 - PTE1 FINE TEXTURE CLADDING OR RENDER, PAINT FINISH (COLOUR 1)
 - MRS METAL ROOF / WALL SHEET (COLOUR 4)
 - SCR1 ALUMINIUM SCREEN (COLOUR 4)
 - SCR2 ALUMINIUM SCREEN (COLOUR 5)
- COLOUR 1: WHITE / LIGHT NEUTRAL
 COLOUR 2: DARK GREY
 COLOUR 3: BEIGE NATURAL
 COLOUR 4: WHITE/LIGHT NATURAL
 COLOUR 5: TIMBER LOOK / BEIGE

**BCC DS
RECEIVED
31-OCT-2025
APPLICATION REF
A006894889**

REV	DATE	DESCRIPTION	NO	CHANGE DESCRIPTION
D	8/10/2025	DA + MARKETING UPDATE BUILDINGS 1-3		
C	23/09/2025	DA MODIFICATION		
B	17/09/2025	MARKETING PLANS		

PROPOSED
PRELIMINARY - NOT FOR TENDER
NOT FOR CONSTRUCTION

 

SCAS LEAF 6 PTY LTD
38 TOWNHOUSES
255-261 BEENLEIGH RD SUNNYBANK QLD



PO BOX 1491
NEW FARM QLD 4005
Nominated Architect - John Ford QLD 3411 NSW 9664

P: 07 3172 0150
www.ultralinea.com.au

Drawing:
ELEVATIONS - BUILDING 2 PROPOSED


Date: 8/10/2025 Scale @ A3: 1:200
 Proj. No: 2513 Dwg. No: SK204 Rev: D




1 BUILDING 3 EAST ELEVATION
1:200



2 BUILDING 3 NORTH ELEVATION
1:200

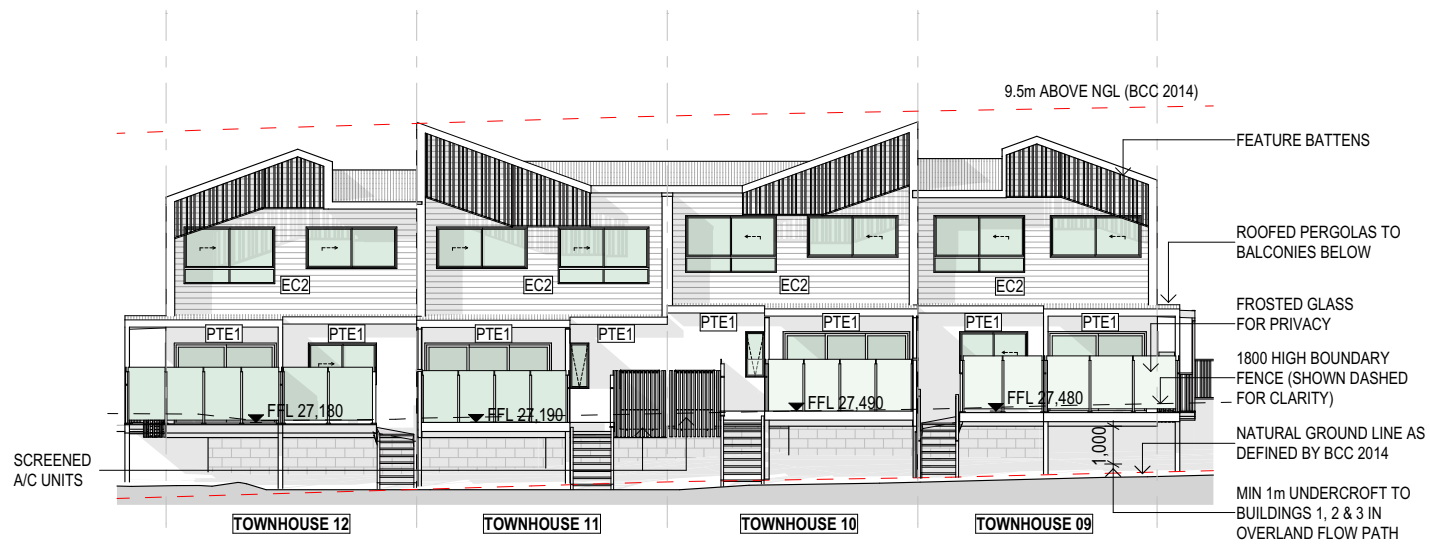

3 BUILDING 3 WEST ELEVATION
1:200

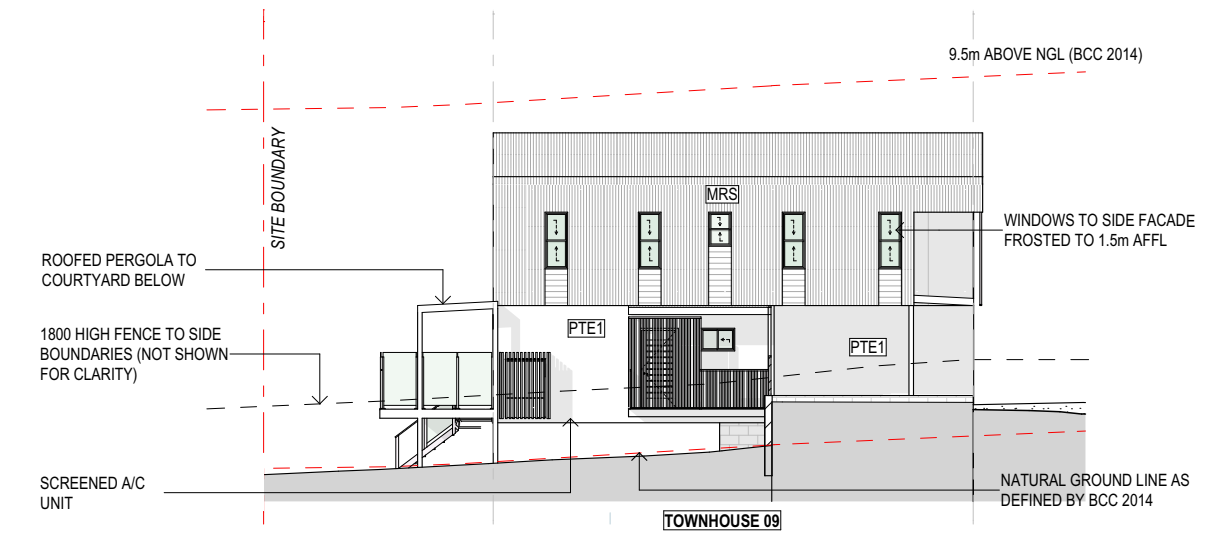


4 BUILDING 3 SOUTH ELEVATION
1:200

**BCC DS
RECEIVED**
 31-OCT-2025
APPLICATION REF
 A006894889

- LEGEND**
- EC1 EXPRESSED JOINT FC CLADDING (COLOUR 1)
 - EC2 HORIZONTAL FC CLADDING (COLOUR 2)
 - EC3 HORIZONTAL FC CLADDING (COLOUR 3)
 - PTE1 FINE TEXTURE CLADDING OR RENDER, PAINT FINISH (COLOUR 1)
 - MRS METAL ROOF / WALL SHEET (COLOUR 4)
 - SCR1 ALUMINIUM SCREEN (COLOUR 4)
 - SCR2 ALUMINIUM SCREEN (COLOUR 5)
- COLOUR 1: WHITE / LIGHT NEUTRAL
 COLOUR 2: DARK GREY
 COLOUR 3: BEIGE NATURAL
 COLOUR 4: WHITE/LIGHT NATURAL
 COLOUR 5: TIMBER LOOK / BEIGE

REV	DATE	DESCRIPTION	NO	CHANGE DESCRIPTION
D	8/10/2025	DA + MARKETING UPDATE BUILDINGS 1-3		
C	23/09/2025	DA MODIFICATION		
B	17/09/2025	MARKETING PLANS		

PROPOSED
 PRELIMINARY - NOT FOR
 TENDER
 NOT FOR CONSTRUCTION

 


SCAS LEAF 6 PTY LTD
38 TOWNHOUSES
 255-261 BEENLEIGH RD SUNNYBANK
 QLD




PO BOX 1491
 NEW FARM QLD 4005
 P: 07 3172 0150
 www.ultralinea.com.au
 Nominated Architect - John Ford QLD 3411 NSW 9664

Drawing:
**ELEVATIONS - BUILDING 3
 PROPOSED**
 Date: 8/10/2025 Scale @ A3: 1:200
 Proj. No: 2513 Dwg. No: SK206 Rev: D

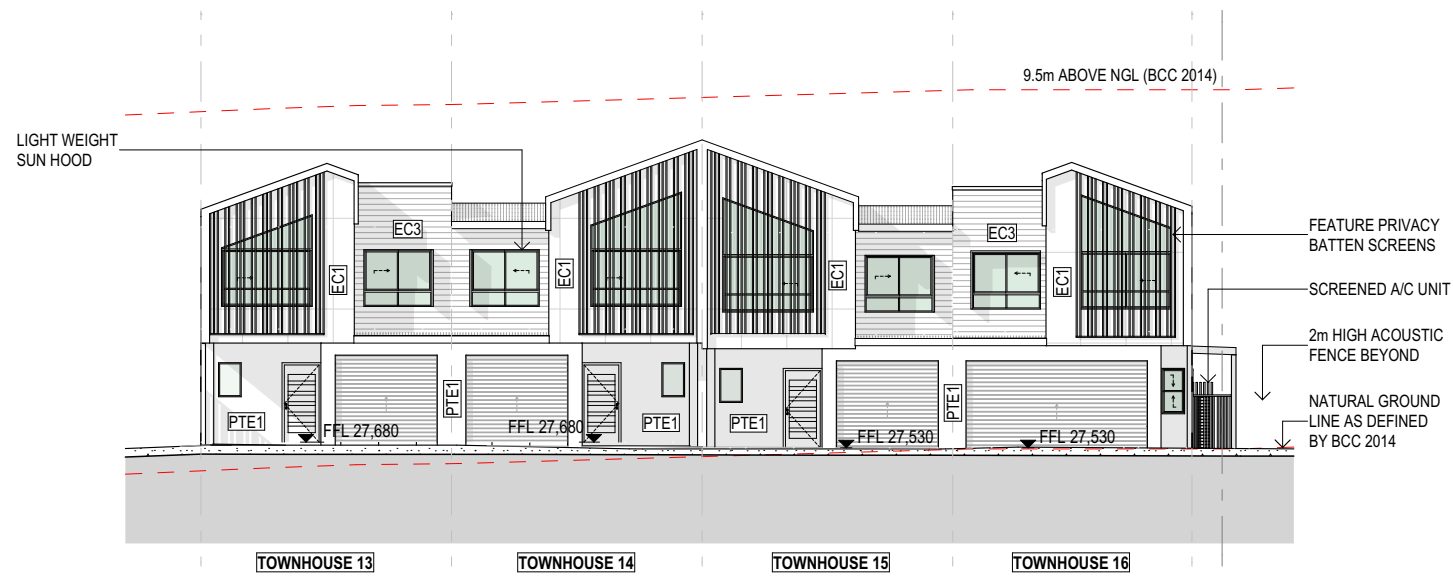


1 BUILDING 4 SOUTH ELEVATION
1:200

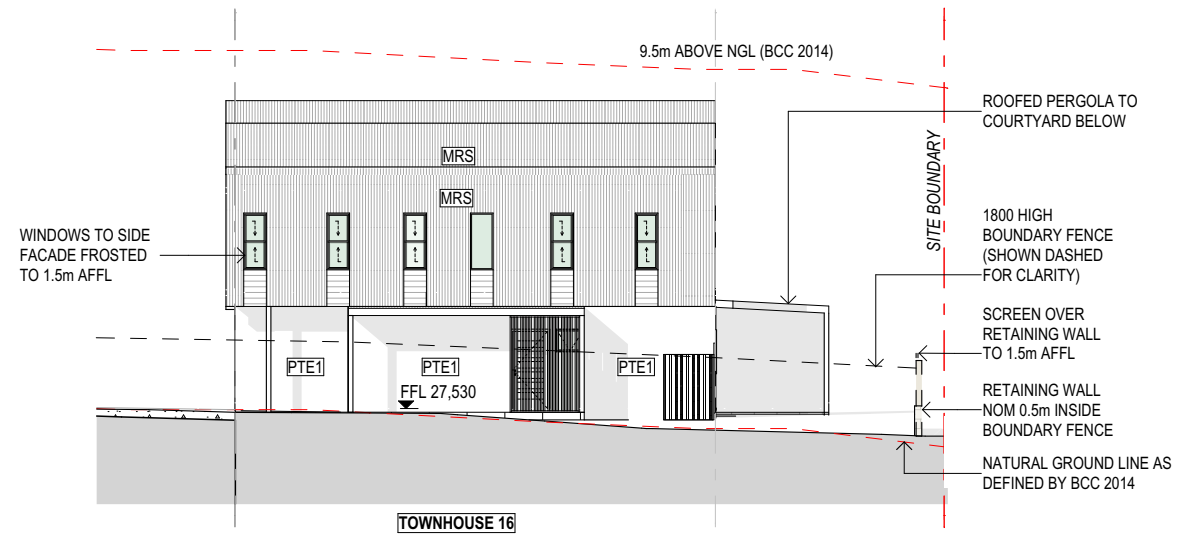

2 BUILDING 4 EAST ELEVATION
1:200



3 BUILDING 4 NORTH ELEVATION
1:200

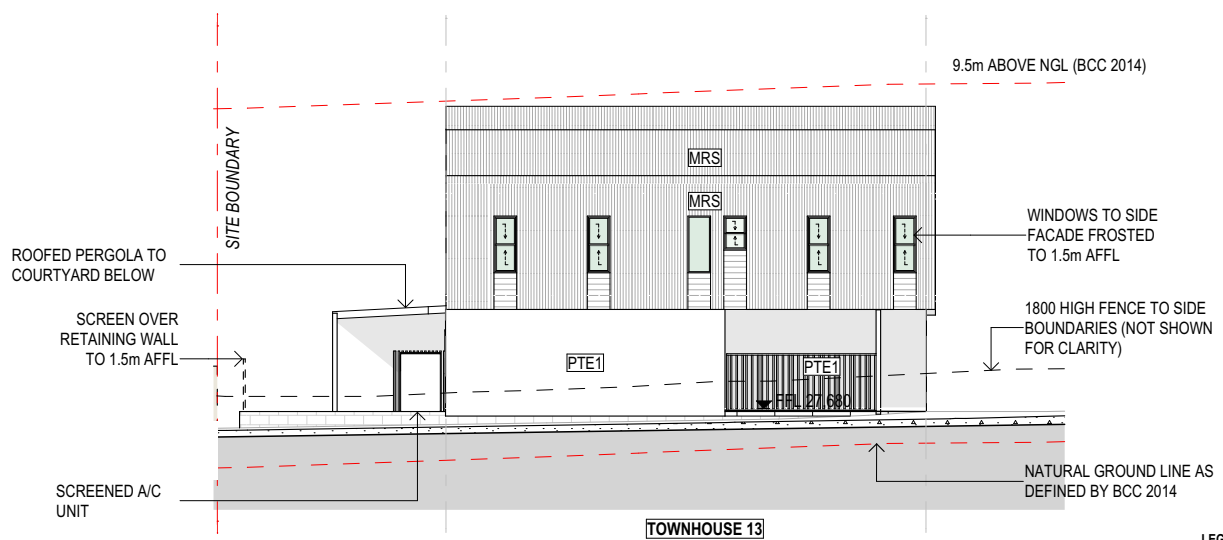


4 BUILDING 4 WEST ELEVATION
1:200

**BCC DS
RECEIVED**
 31-OCT-2025
APPLICATION REF
 A006894889

- LEGEND**
- EC1 EXPRESSED JOINT FC CLADDING (COLOUR 1)
 - EC2 HORIZONTAL FC CLADDING (COLOUR 2)
 - EC3 HORIZONTAL FC CLADDING (COLOUR 3)
 - PTE1 FINE TEXTURE CLADDING OR RENDER, PAINT FINISH (COLOUR 1)
 - MRS METAL ROOF / WALL SHEET (COLOUR 4)
 - SCR1 ALUMINIUM SCREEN (COLOUR 4)
 - SCR2 ALUMINIUM SCREEN (COLOUR 5)
- COLOUR 1: WHITE / LIGHT NEUTRAL
 COLOUR 2: DARK GREY
 COLOUR 3: BEIGE NATURAL
 COLOUR 4: WHITE/LIGHT NATURAL
 COLOUR 5: TIMBER LOOK / BEIGE

REV	DATE	DESCRIPTION	NO	CHANGE DESCRIPTION
D	8/10/2025	DA + MARKETING UPDATE BUILDINGS 1-3		
C	23/09/2025	DA MODIFICATION		
B	17/09/2025	MARKETING PLANS		

PROPOSED
 PRELIMINARY - NOT FOR TENDER
 NOT FOR CONSTRUCTION

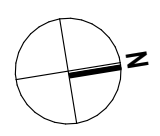

SCAS LEAF 6 PTY LTD
38 TOWNHOUSES
 255-261 BEENLEIGH RD SUNNYBANK QLD







PO BOX 1491
 NEW FARM QLD 4005
 Nominated Architect - John Ford QLD 3411 NSW 9664

P: 07 3172 0150
 www.ultralinea.com.au

Drawing: **ELEVATIONS - BUILDING 4 PROPOSED**

Date: 8/10/2025 Scale @ A3: 1:200
 Proj. No: 2513 Dwg. No: SK208 Rev: D

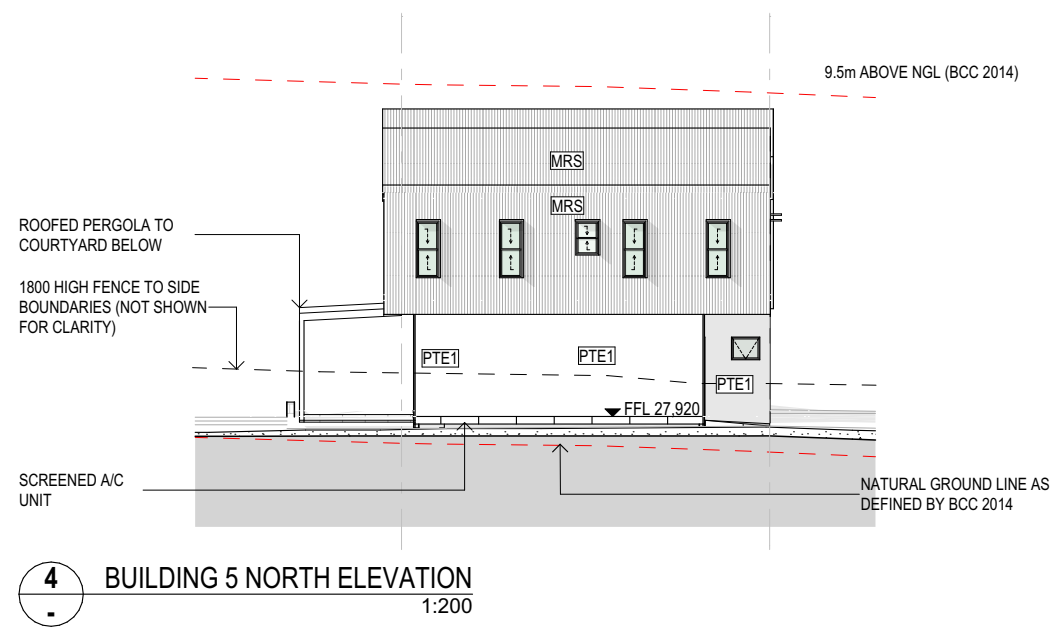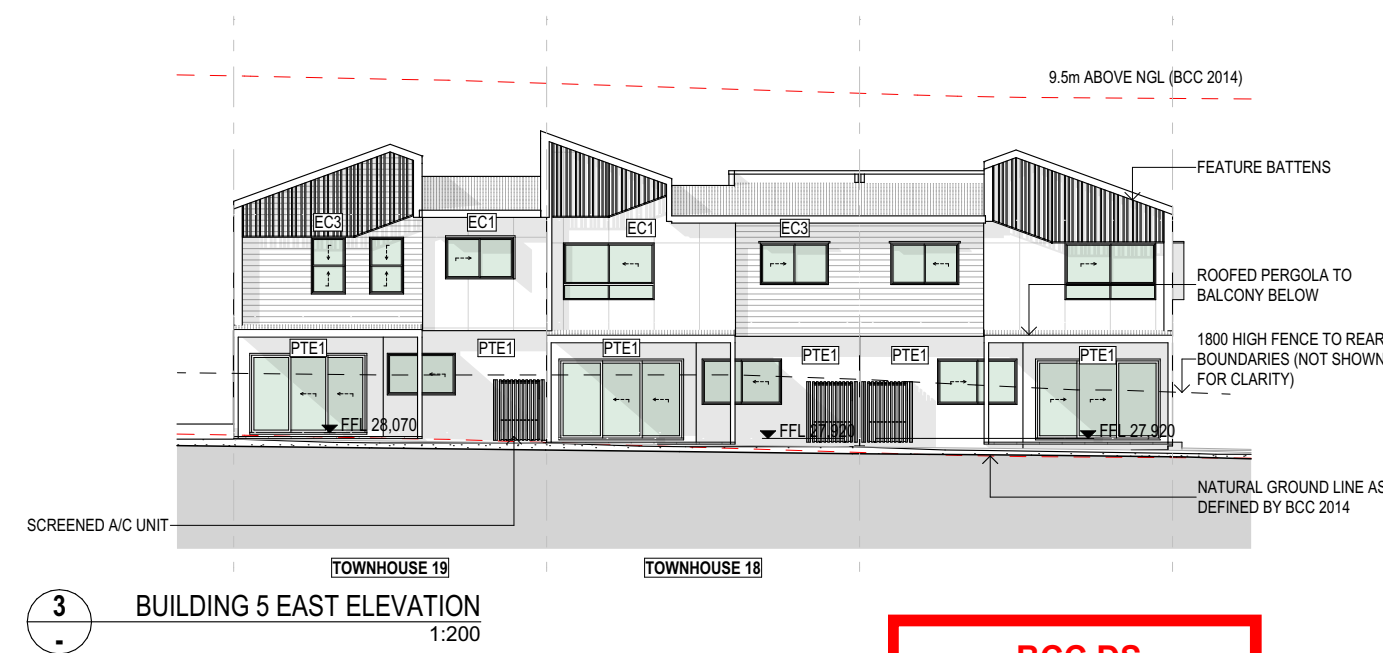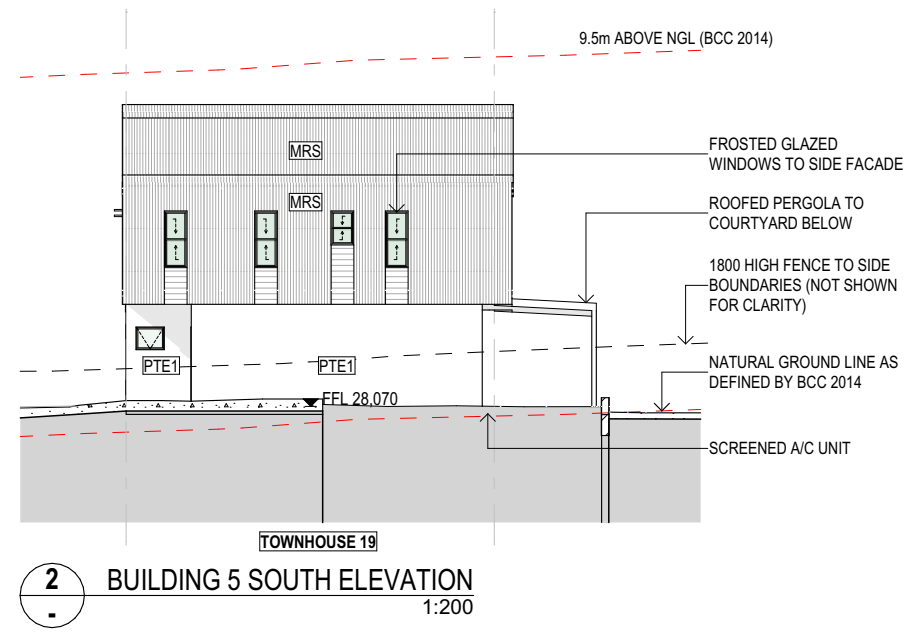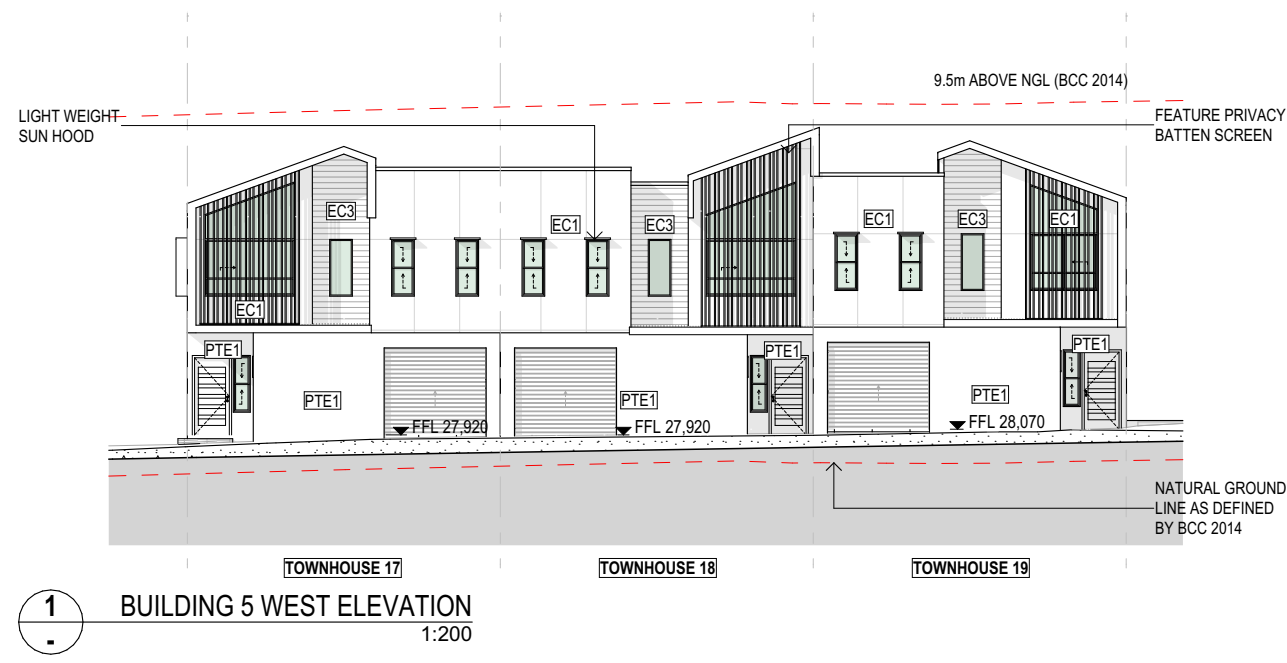

**BCC DS
RECEIVED
31-OCT-2025
APPLICATION REF
A006894889**


LEGEND

	EC1	EXPRESSED JOINT FC CLADDING (COLOUR 1)
	EC2	HORIZONTAL FC CLADDING (COLOUR 2)
	EC3	HORIZONTAL FC CLADDING (COLOUR 3)
	PTE1	FINE TEXTURE CLADDING OR RENDER, PAINT FINISH (COLOUR 1)
	MRS	METAL ROOF / WALL SHEET (COLOUR 4)
	SCR1	ALUMINIUM SCREEN (COLOUR 4)
	SCR2	ALUMINIUM SCREEN (COLOUR 5)

COLOUR 1: WHITE / LIGHT NEUTRAL
 COLOUR 2: DARK GREY
 COLOUR 3: BEIGE NATURAL
 COLOUR 4: WHITE/LIGHT NATURAL
 COLOUR 5: TIMBER LOOK / BEIGE

REV	DATE	DESCRIPTION	NO	CHANGE DESCRIPTION
D	8/10/2025	DA + MARKETING UPDATE BUILDINGS 1-3		
C	23/09/2025	DA MODIFICATION		
B	17/09/2025	MARKETING PLANS		

PROPOSED
 PRELIMINARY - NOT FOR TENDER
 NOT FOR CONSTRUCTION

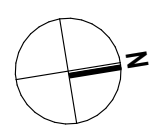




SCAS LEAF 6 PTY LTD
38 TOWNHOUSES
 255-261 BEENLEIGH RD SUNNYBANK QLD



PO BOX 1491
 NEW FARM QLD 4005
 Nominated Architect - John Ford QLD 3411 NSW 9664

P: 07 3172 0150
 www.ultralinea.com.au

Drawing:
ELEVATIONS - BUILDING 5 PROPOSED
 Date: 8/10/2025 Scale @ A3: 1:200
 Proj. No: 2513 Dwg. No: SK210 Rev: **D**

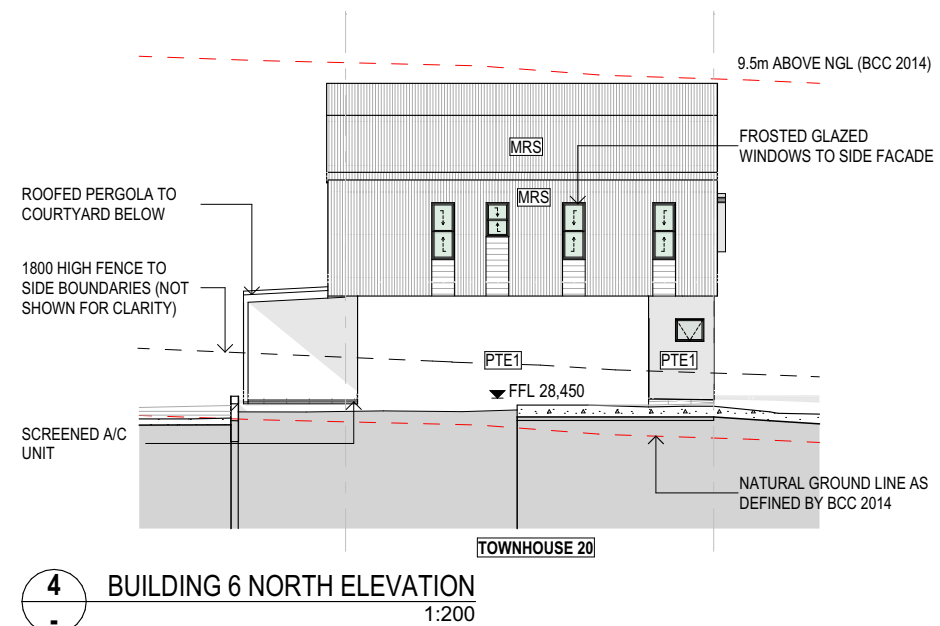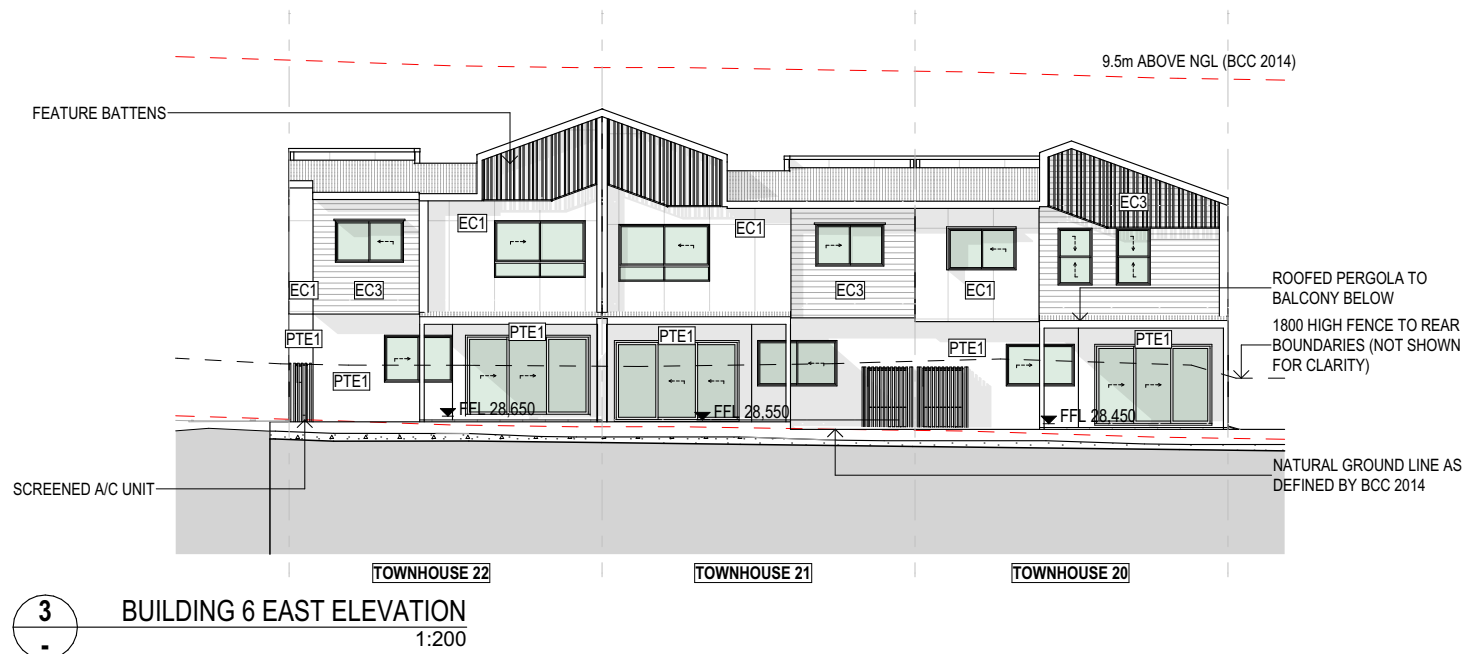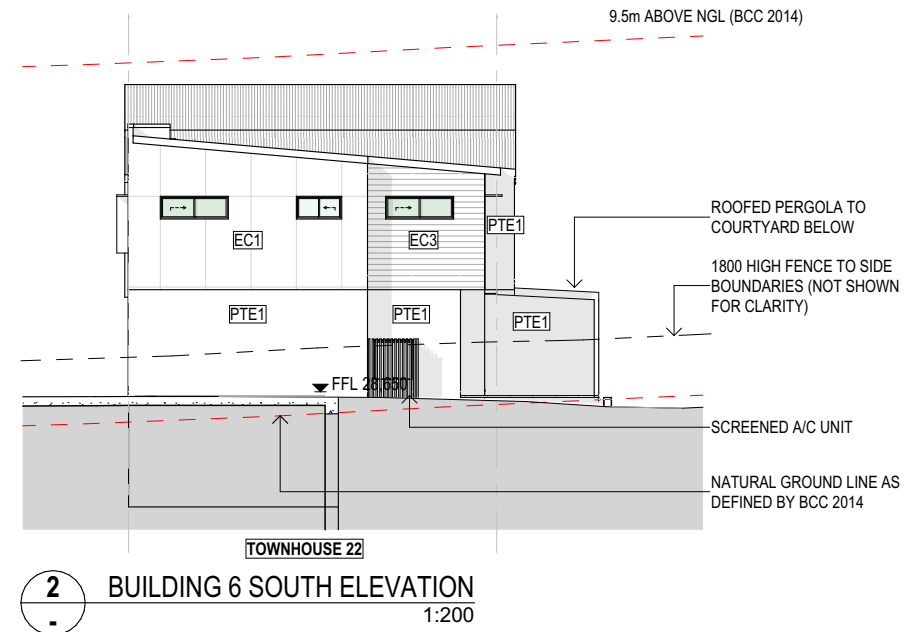


**BCC DS
RECEIVED
31-OCT-2025
APPLICATION REF
A006894889**

- LEGEND**
- EC1 EXPRESSED JOINT FC CLADDING (COLOUR 1)
 - EC2 HORIZONTAL FC CLADDING (COLOUR 2)
 - EC3 HORIZONTAL FC CLADDING (COLOUR 3)
 - PTE1 FINE TEXTURE CLADDING OR RENDER, PAINT FINISH (COLOUR 1)
 - MRS METAL ROOF / WALL SHEET (COLOUR 4)
 - SCR1 ALUMINIUM SCREEN (COLOUR 4)
 - SCR2 ALUMINIUM SCREEN (COLOUR 5)
- COLOUR 1: WHITE / LIGHT NEUTRAL
 COLOUR 2: DARK GREY
 COLOUR 3: BEIGE NATURAL
 COLOUR 4: WHITE/LIGHT NATURAL
 COLOUR 5: TIMBER LOOK / BEIGE

REV	DATE	DESCRIPTION	NO	CHANGE DESCRIPTION
D	8/10/2025	DA + MARKETING UPDATE BUILDINGS 1-3		
C	23/09/2025	DA MODIFICATION		
B	17/09/2025	MARKETING PLANS		

PROPOSED
 PRELIMINARY - NOT FOR TENDER
 NOT FOR CONSTRUCTION

 

SCAS LEAF 6 PTY LTD
38 TOWNHOUSES
 255-261 BEENLEIGH RD SUNNYBANK QLD






PO BOX 1491
 NEW FARM QLD 4005
 Nominated Architect - John Ford QLD 3411 NSW 9664

P: 07 3172 0150
 www.ultralinea.com.au

Drawing:
ELEVATIONS - BUILDING 6 PROPOSED

Date: 8/10/2025
 Scale @ A3: 1:200

Proj. No: 2513
 Dwg. No: SK212
 Rev: D

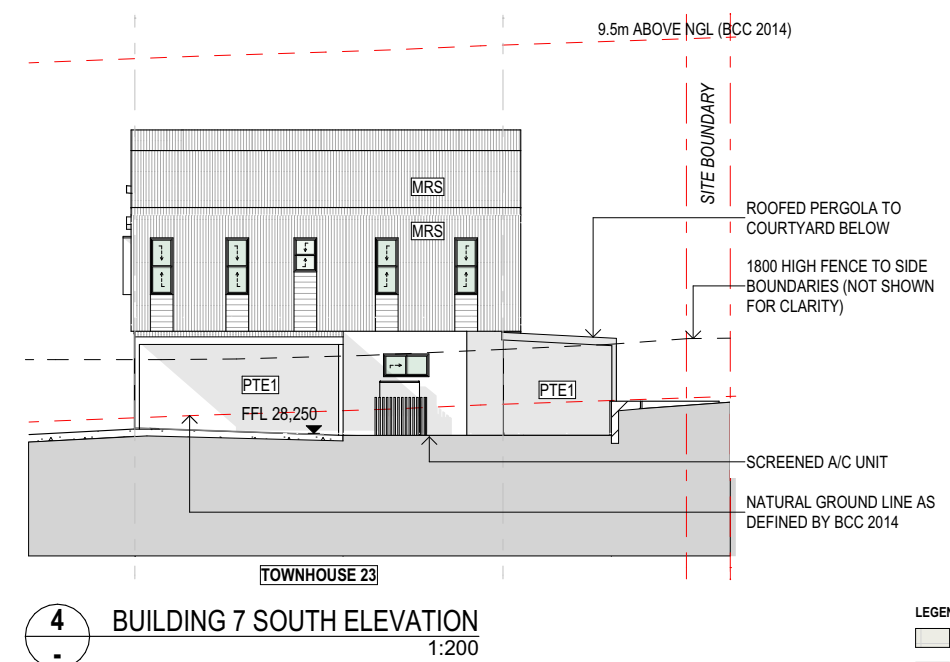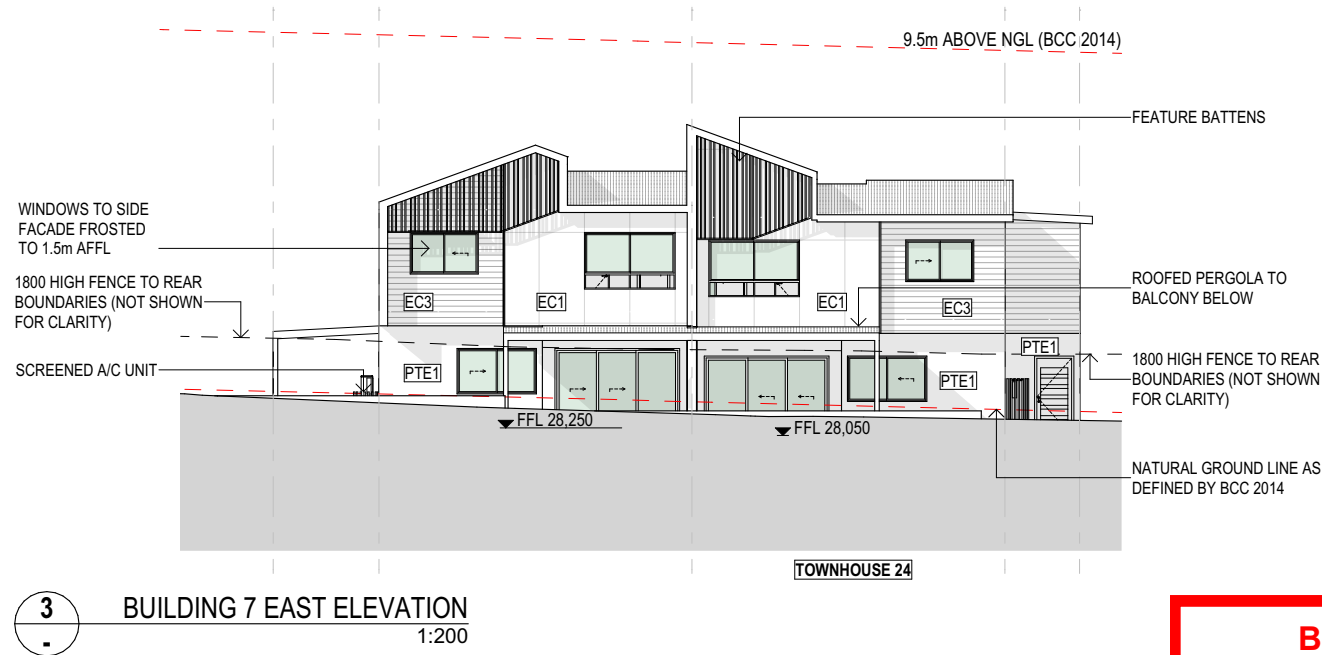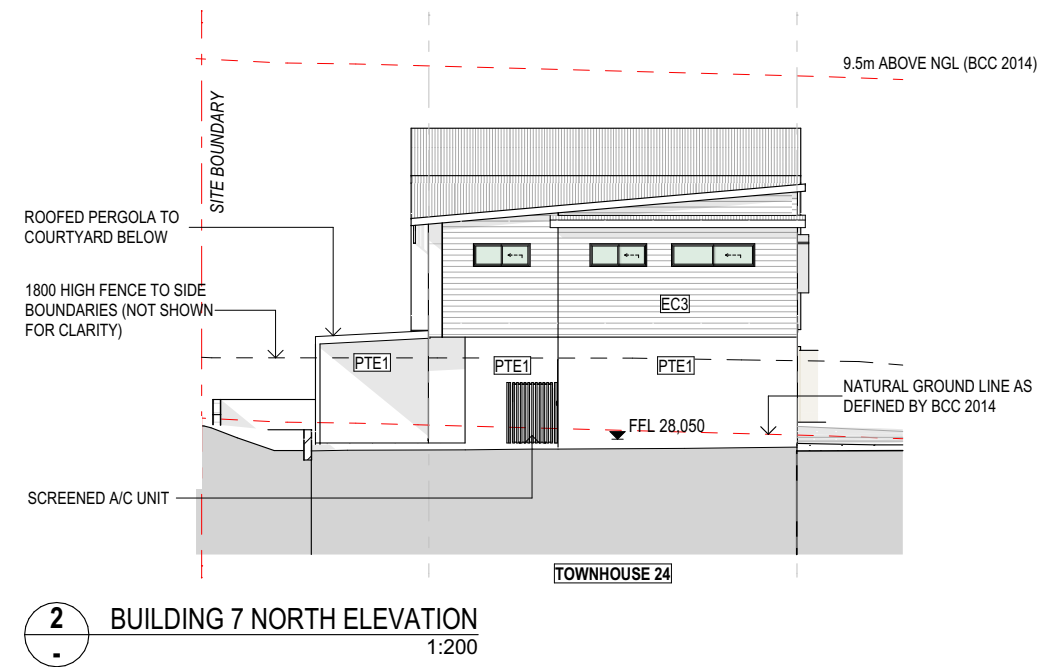


**BCC DS
RECEIVED
31-OCT-2025
APPLICATION REF
A006894889**

- LEGEND**
- EC1 EXPRESSED JOINT FC CLADDING (COLOUR 1)
 - EC2 HORIZONTAL FC CLADDING (COLOUR 2)
 - EC3 HORIZONTAL FC CLADDING (COLOUR 3)
 - PTE1 FINE TEXTURE CLADDING OR RENDER, PAINT FINISH (COLOUR 1)
 - MRS METAL ROOF / WALL SHEET (COLOUR 4)
 - SCR1 ALUMINIUM SCREEN (COLOUR 4)
 - SCR2 ALUMINIUM SCREEN (COLOUR 5)
- COLOUR 1: WHITE / LIGHT NEUTRAL
 COLOUR 2: DARK GREY
 COLOUR 3: BEIGE NATURAL
 COLOUR 4: WHITE/LIGHT NATURAL
 COLOUR 5: TIMBER LOOK / BEIGE

REV	DATE	DESCRIPTION	NO	CHANGE DESCRIPTION
D	8/10/2025	DA + MARKETING UPDATE BUILDINGS 1-3		
C	23/09/2025	DA MODIFICATION		
B	17/09/2025	MARKETING PLANS		

PROPOSED
 PRELIMINARY - NOT FOR TENDER
 NOT FOR CONSTRUCTION

 




SCAS LEAF 6 PTY LTD
38 TOWNHOUSES
 255-261 BEENLEIGH RD SUNNYBANK QLD



PO BOX 1491
 NEW FARM QLD 4005
 Nominated Architect - John Ford QLD 3411 NSW 9664

P: 07 3172 0150
 www.ultralinea.com.au

Drawing:
ELEVATIONS - BUILDING 7 PROPOSED
 Date: 8/10/2025 Scale @ A3: 1:200
 Proj. No: 2513 Dwg. No: SK214 Rev: D

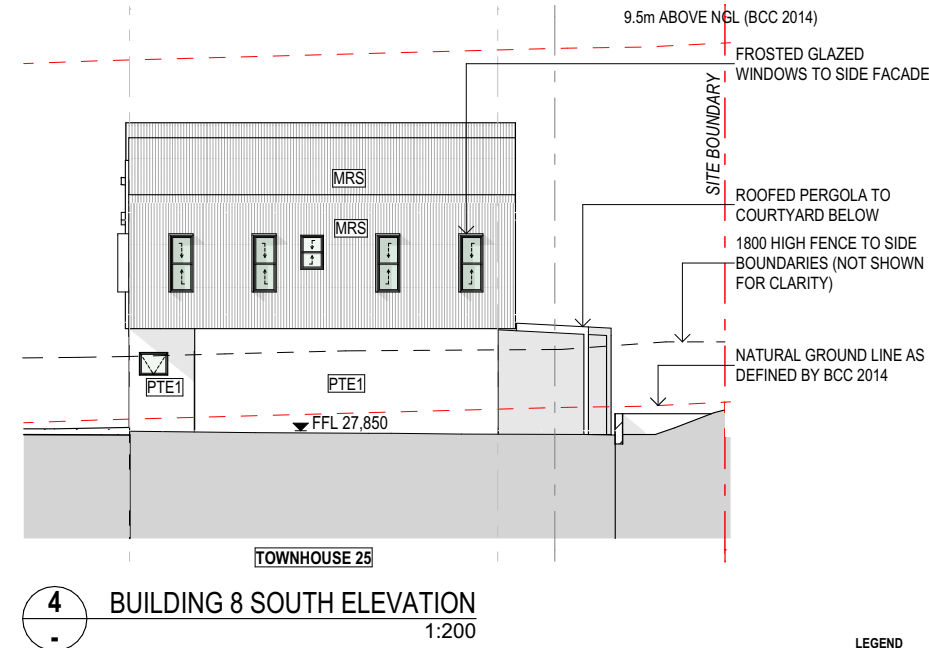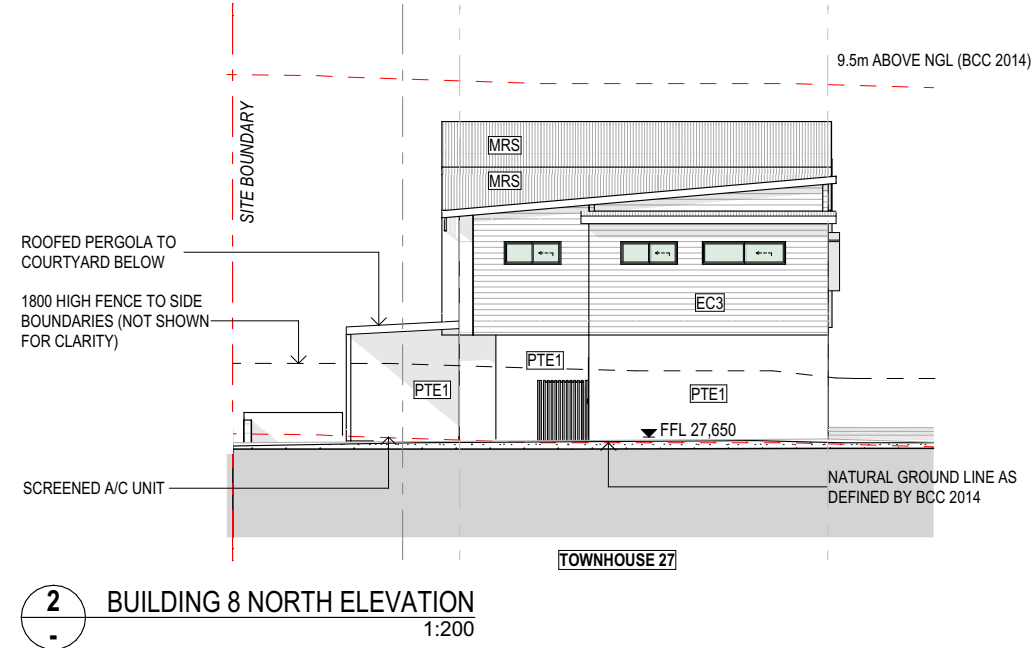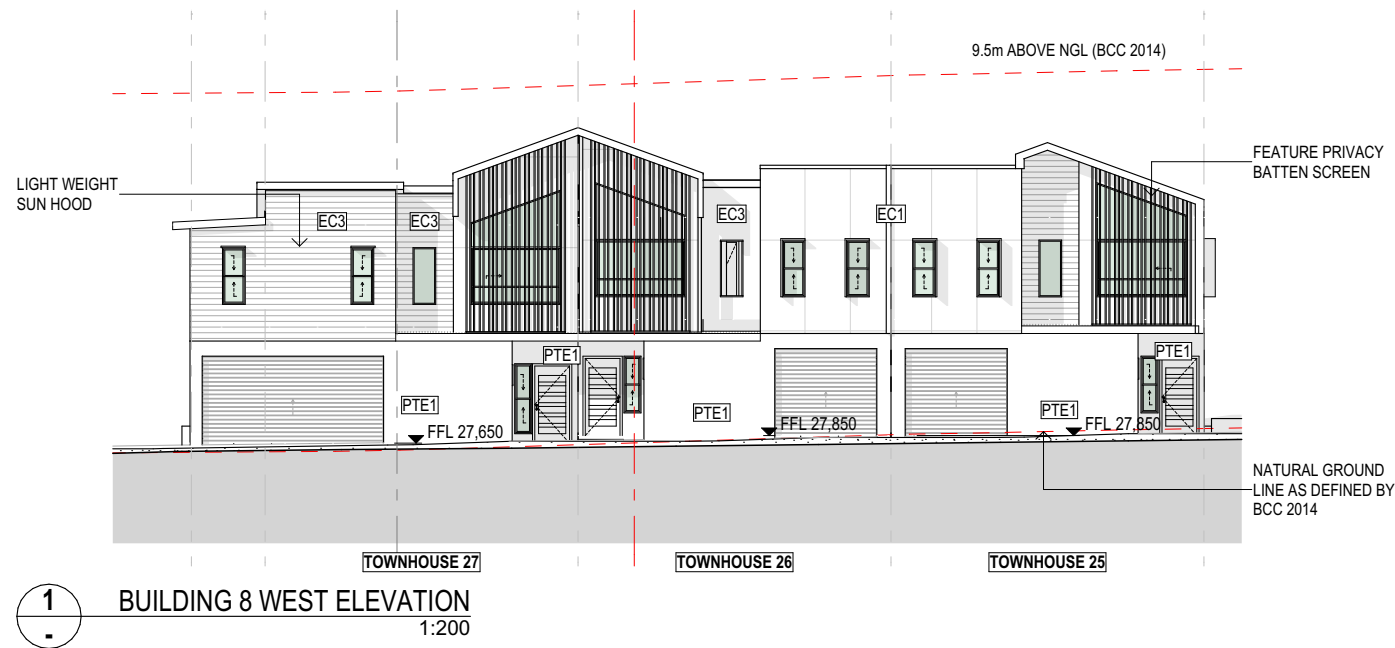


**BCC DS
RECEIVED
31-OCT-2025
APPLICATION REF
A006894889**

- LEGEND**
- EC1 EXPRESSED JOINT FC CLADDING (COLOUR 1)
 - EC2 HORIZONTAL FC CLADDING (COLOUR 2)
 - EC3 HORIZONTAL FC CLADDING (COLOUR 3)
 - PTE1 FINE TEXTURE CLADDING OR RENDER, PAINT FINISH (COLOUR 1)
 - MRS METAL ROOF / WALL SHEET (COLOUR 4)
 - SCR1 ALUMINIUM SCREEN (COLOUR 4)
 - SCR2 ALUMINIUM SCREEN (COLOUR 5)
- COLOUR 1: WHITE / LIGHT NEUTRAL
 COLOUR 2: DARK GREY
 COLOUR 3: BEIGE NATURAL
 COLOUR 4: WHITE/LIGHT NATURAL
 COLOUR 5: TIMBER LOOK / BEIGE

REV	DATE	DESCRIPTION	NO	CHANGE DESCRIPTION
D	8/10/2025	DA + MARKETING UPDATE BUILDINGS 1-3		
C	23/09/2025	DA MODIFICATION		
B	17/09/2025	MARKETING PLANS		

PROPOSED
PRELIMINARY - NOT FOR TENDER
NOT FOR CONSTRUCTION

 

SCAS LEAF 6 PTY LTD
38 TOWNHOUSES
255-261 BEENLEIGH RD SUNNYBANK QLD




PO BOX 1491
NEW FARM QLD 4005

P: 07 3172 0150
www.ultralinea.com.au


Nominated Architect - John Ford QLD 3411 NSW 9664

Drawing:
ELEVATIONS - BUILDING 8 PROPOSED

Date: 8/10/2025 Scale @ A3: 1:200
 Proj. No: 2513 Dwg. No: SK216 Rev: D

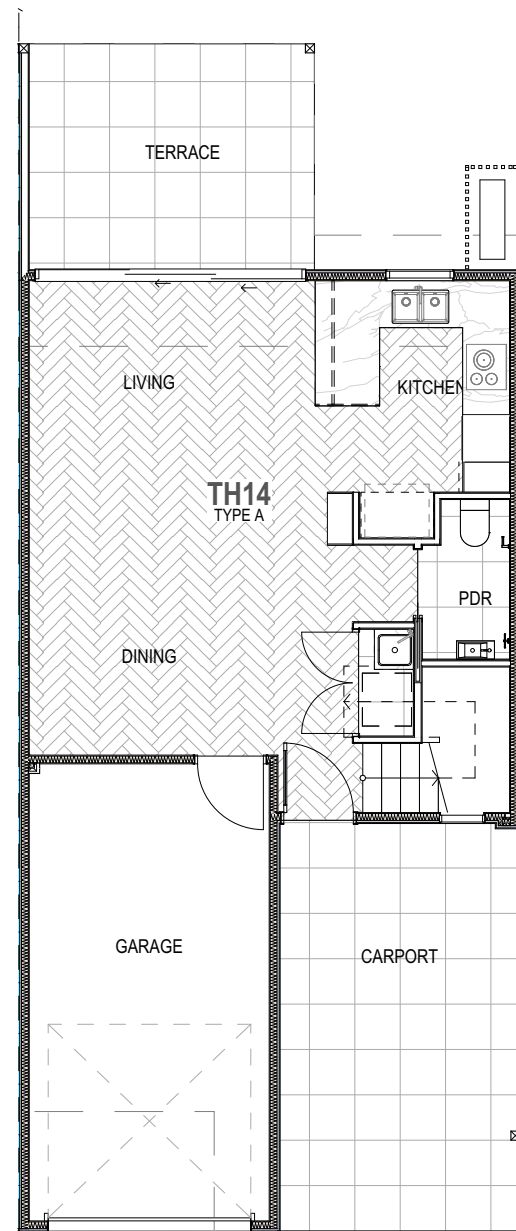

1
GROUND FLOOR
1:100

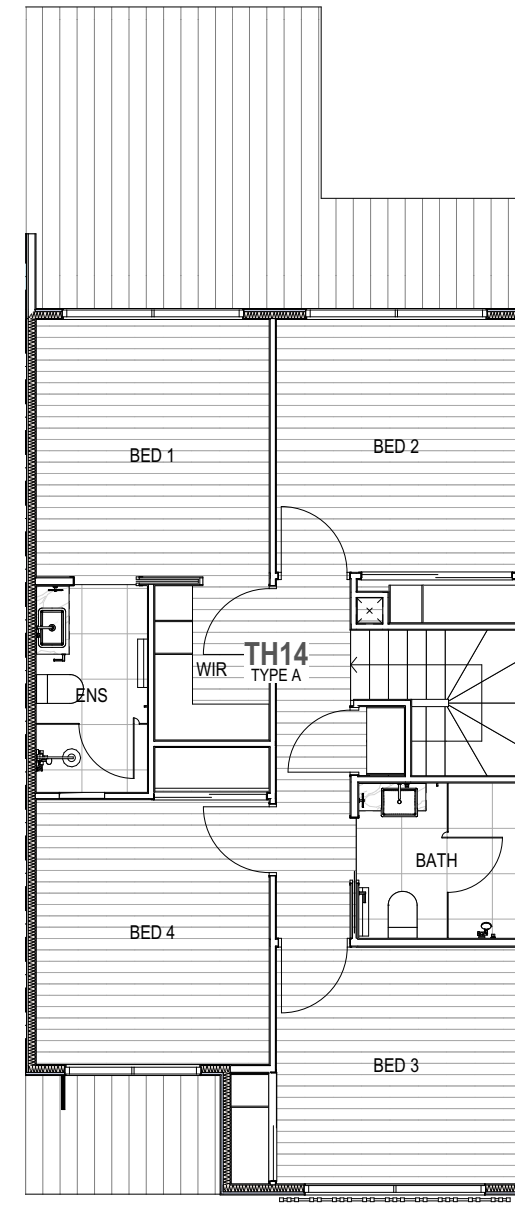

2
LEVEL 1
1:100

**BCC DS
RECEIVED**
31-OCT-2025
APPLICATION REF
A006894889

REV	DATE	DESCRIPTION	NO	CHANGE DESCRIPTION
D	8/10/2025	DA + MARKETING UPDATE BUILDINGS 1-3		
C	23/09/2025	DA MODIFICATION		
B	17/09/2025	MARKETING PLANS		

PROPOSED
PRELIMINARY - NOT FOR TENDER
NOT FOR CONSTRUCTION


SCAS LEAF 6 PTY LTD
38 TOWNHOUSES
255-261 BEENLEIGH RD SUNNYBANK QLD




PO BOX 1491
NEW FARM QLD 4005
Nominated Architect - John Ford QLD 3411 NSW 9664

P: 07 3172 0150
www.ultralinea.com.au

Drawing:
TOWNHOUSE TYPE PLANS - TYPE A PROPOSED
Date: 8/10/2025 Scale @ A3:
Proj. No: 2513 Dwg. No: SK301 Rev: **D**

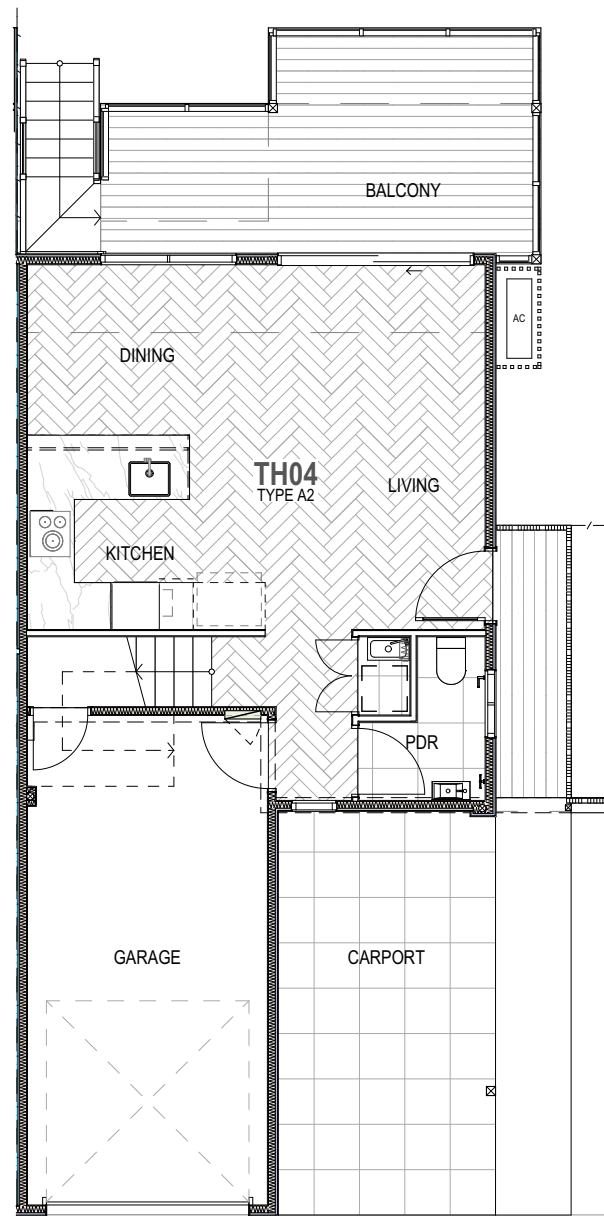

1
-
GROUND FLOOR
1:100

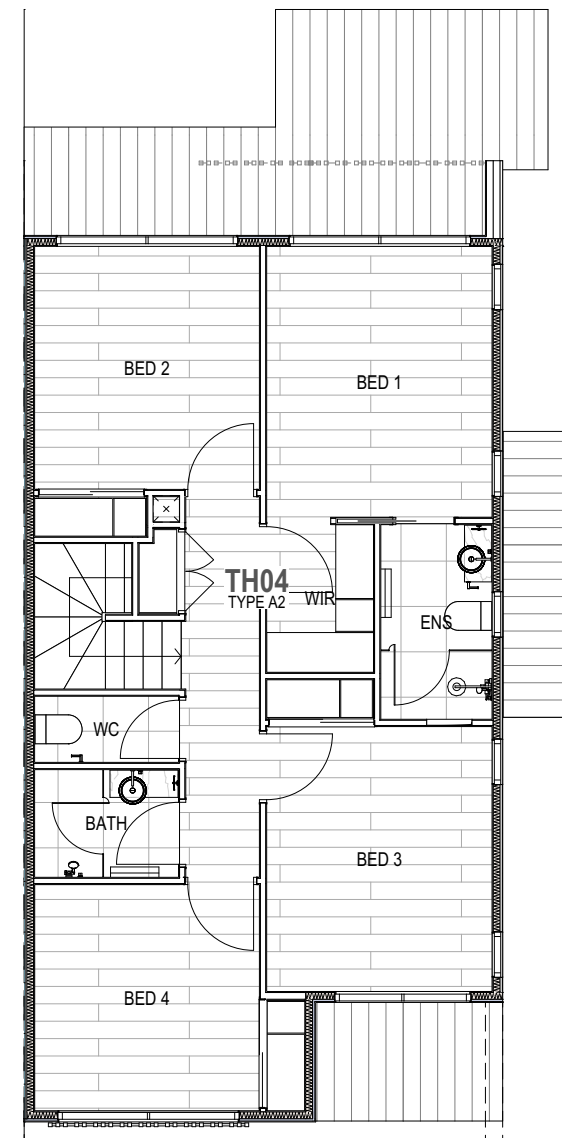

2
-
LEVEL 1
1:100

**BCC DS
RECEIVED**
31-OCT-2025
APPLICATION REF
A006894889

REV	DATE	DESCRIPTION	NO	CHANGE DESCRIPTION
D	8/10/2025	DA + MARKETING UPDATE BUILDINGS 1-3		
C	23/09/2025	DA MODIFICATION		
B	17/09/2025	MARKETING PLANS		

PROPOSED
PRELIMINARY - NOT FOR TENDER
NOT FOR CONSTRUCTION



SCAS LEAF 6 PTY LTD
38 TOWNHOUSES
255-261 BEENLEIGH RD SUNNYBANK QLD



PO BOX 1491
NEW FARM QLD 4005
Nominated Architect - John Ford QLD 3411 NSW 9664

P: 07 3172 0150
www.ultralinea.com.au

Drawing:
TOWNHOUSE TYPE PLANS - TYPE A2 PROPOSED
Date: 8/10/2025 Scale @ A3:
Proj. No: 2513 Dwg. No: SK303 Rev: **D**

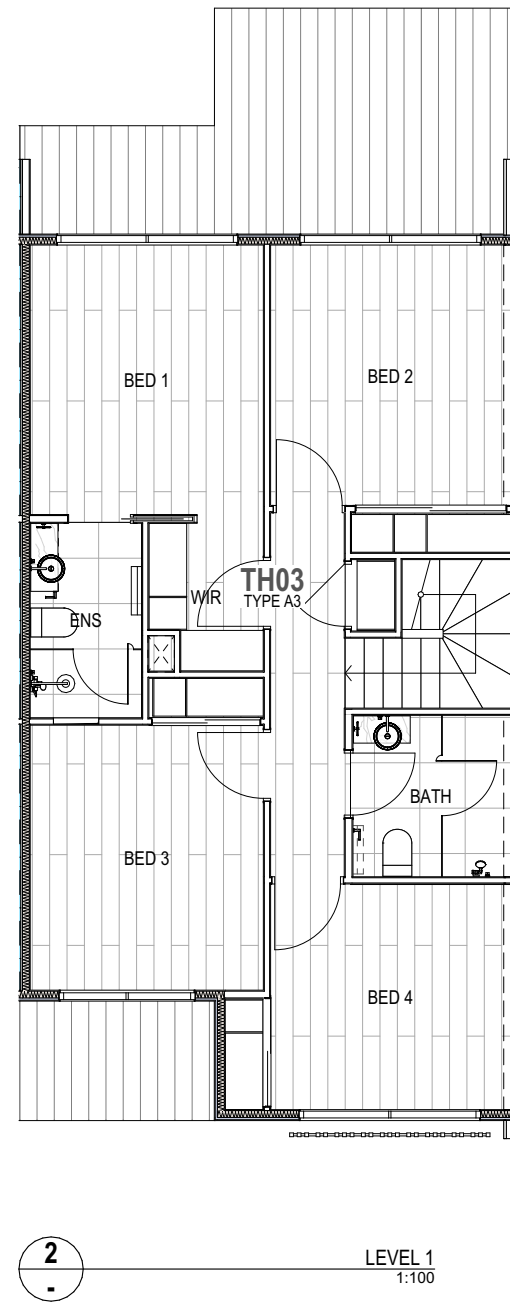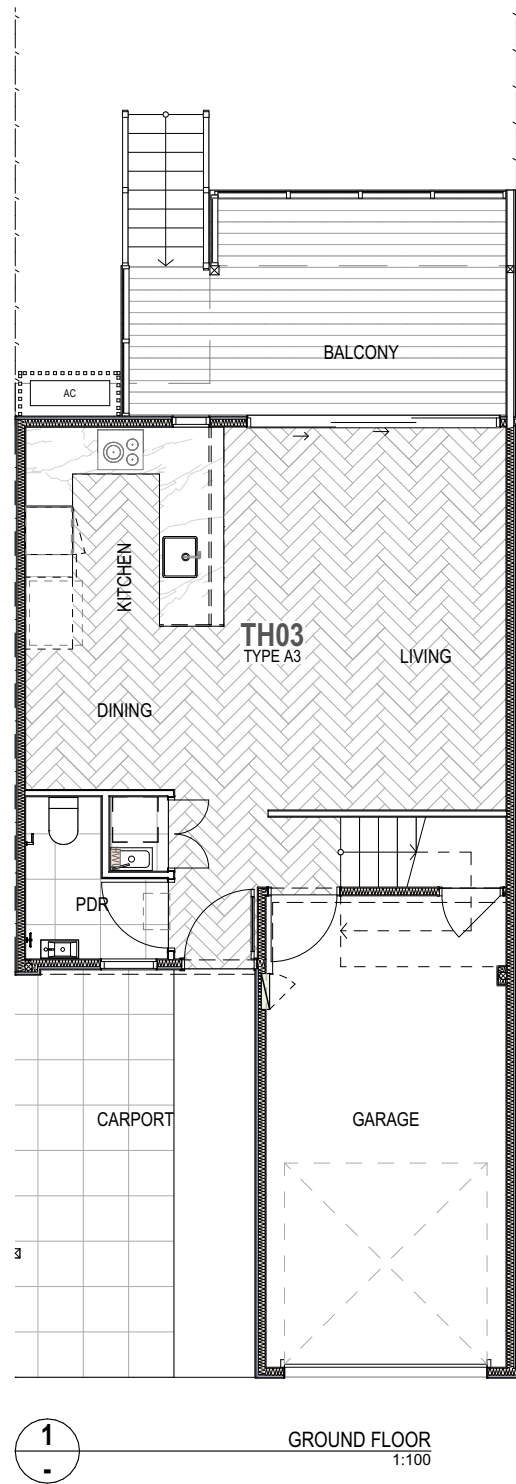

**BCC DS
RECEIVED**
31-OCT-2025
APPLICATION REF
A006894889

REV	DATE	DESCRIPTION	NO	CHANGE DESCRIPTION
D	8/10/2025	DA + MARKETING UPDATE BUILDINGS 1-3		
C	23/09/2025	DA MODIFICATION		
B	17/09/2025	MARKETING PLANS		

PROPOSED
PRELIMINARY - NOT FOR TENDER
NOT FOR CONSTRUCTION



SCAS LEAF 6 PTY LTD
38 TOWNHOUSES
255-261 BEENLEIGH RD SUNNYBANK
QLD



PO BOX 1491
NEW FARM QLD 4005
Nominated Architect - John Ford QLD 3411 NSW 9664

P: 07 3172 0150
www.ultralinea.com.au

Drawing:
TOWNHOUSE TYPE PLANS - TYPE A3 PROPOSED
Date: 8/10/2025 Scale @ A3:
Proj. No: 2513 Dwg. No: SK305 Rev: **D**

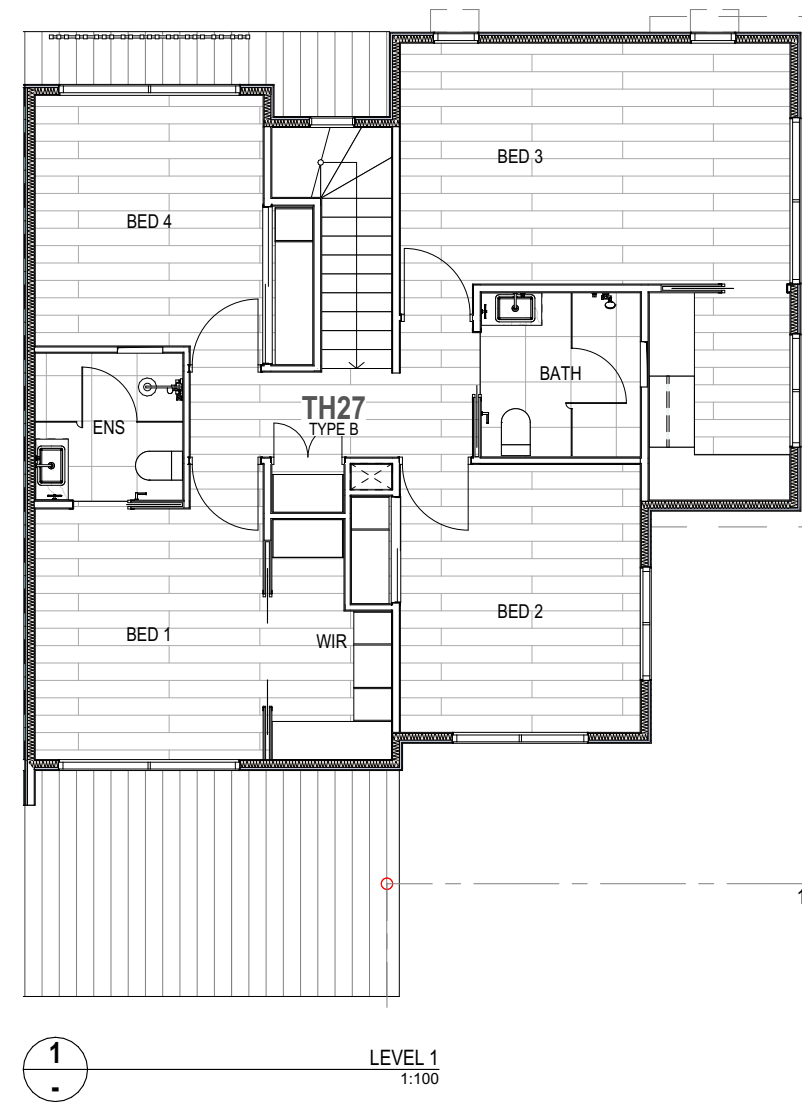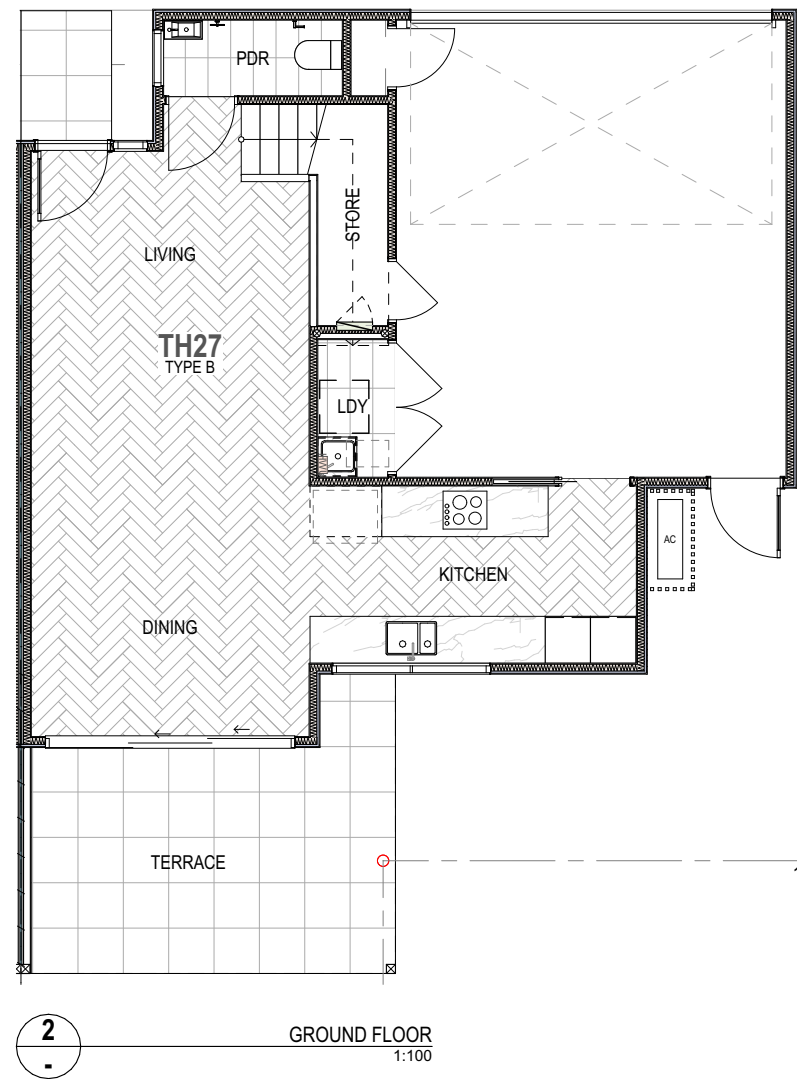

**BCC DS
RECEIVED**
 31-OCT-2025
APPLICATION REF
 A006894889

REV	DATE	DESCRIPTION	NO	CHANGE DESCRIPTION
D	8/10/2025	DA + MARKETING UPDATE BUILDINGS 1-3		
C	23/09/2025	DA MODIFICATION		
B	17/09/2025	MARKETING PLANS		

PROPOSED
 PRELIMINARY - NOT FOR
 TENDER
 NOT FOR CONSTRUCTION



SCAS LEAF 6 PTY LTD
38 TOWNHOUSES
 255-261 BEENLEIGH RD SUNNYBANK
 QLD



PO BOX 1491
 NEW FARM QLD 4005
 Nominated Architect - John Ford QLD 3411 NSW 9664

P: 07 3172 0150
 www.ultralinea.com.au

Drawing:
**TOWNHOUSE TYPE PLANS -
TYPE B PROPOSED**
 Date: 8/10/2025 Scale @ A3:
 Proj. No: 2513 Dwg. No: SK307 Rev: **D**

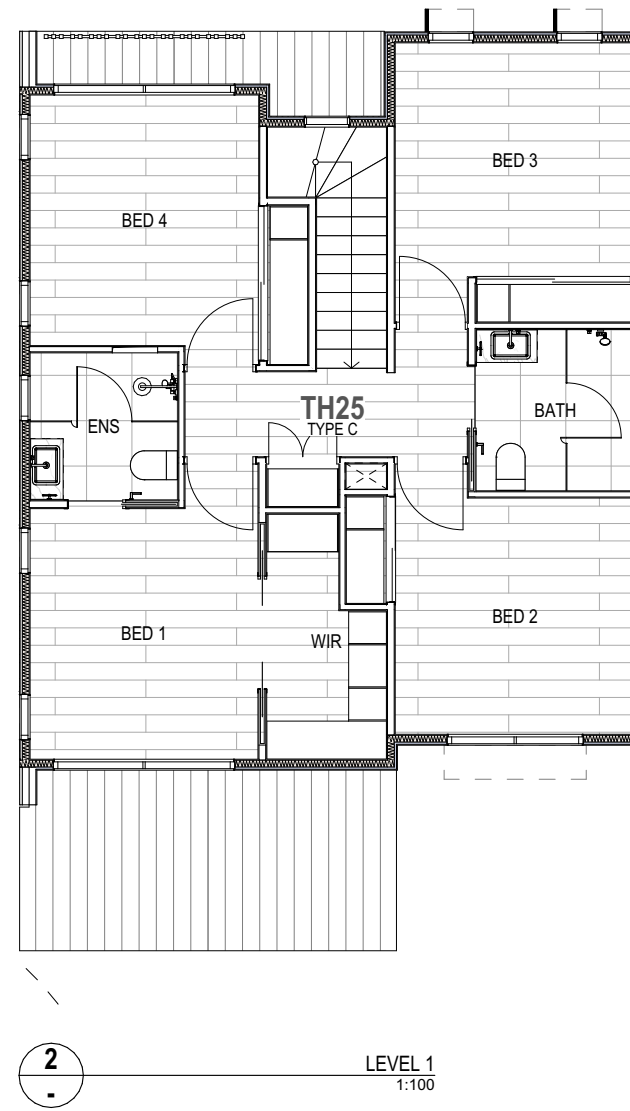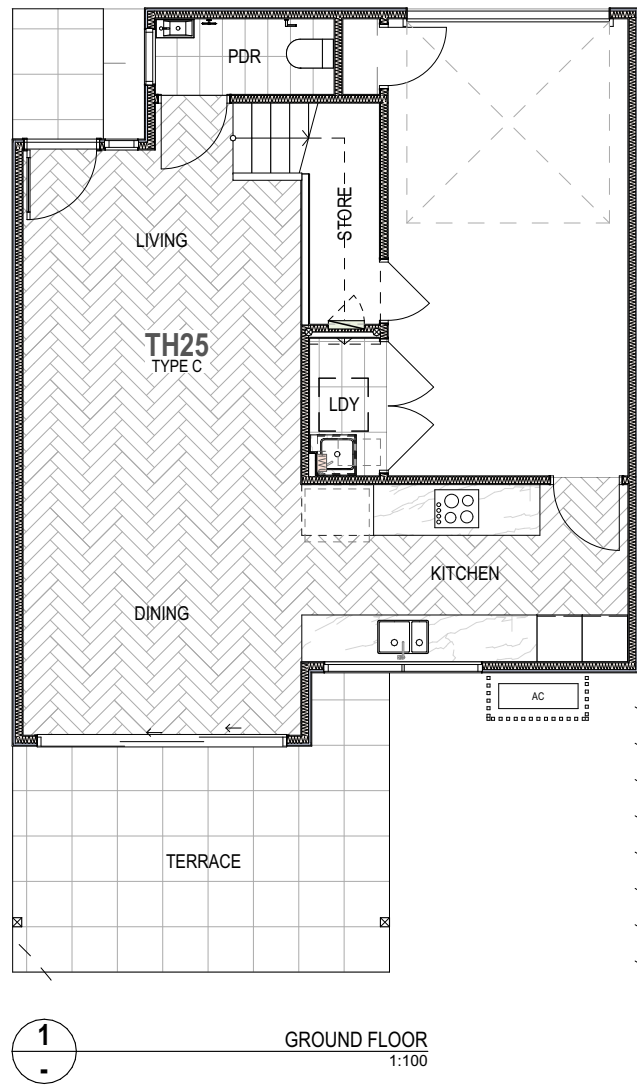

**BCC DS
 RECEIVED**
 31-OCT-2025
APPLICATION REF
 A006894889

REV	DATE	DESCRIPTION	NO	CHANGE DESCRIPTION
D	8/10/2025	DA + MARKETING UPDATE BUILDINGS 1-3		
C	23/09/2025	DA MODIFICATION		
B	17/09/2025	MARKETING PLANS		

PROPOSED
 PRELIMINARY - NOT FOR
 TENDER
 NOT FOR CONSTRUCTION



SCAS LEAF 6 PTY LTD
38 TOWNHOUSES
 255-261 BEENLEIGH RD SUNNYBANK
 QLD



PO BOX 1491
 NEW FARM QLD 4005
 Nominated Architect - John Ford QLD 3411 NSW 9664

P: 07 3172 0150
 www.ultralinea.com.au

Drawing:
**TOWNHOUSE TYPE PLANS -
 TYPE C PROPOSED**
 Date: 8/10/2025
 Scale @ A3:
 Proj. No: 2513
 Dwg. No: SK309
 Rev: **D**

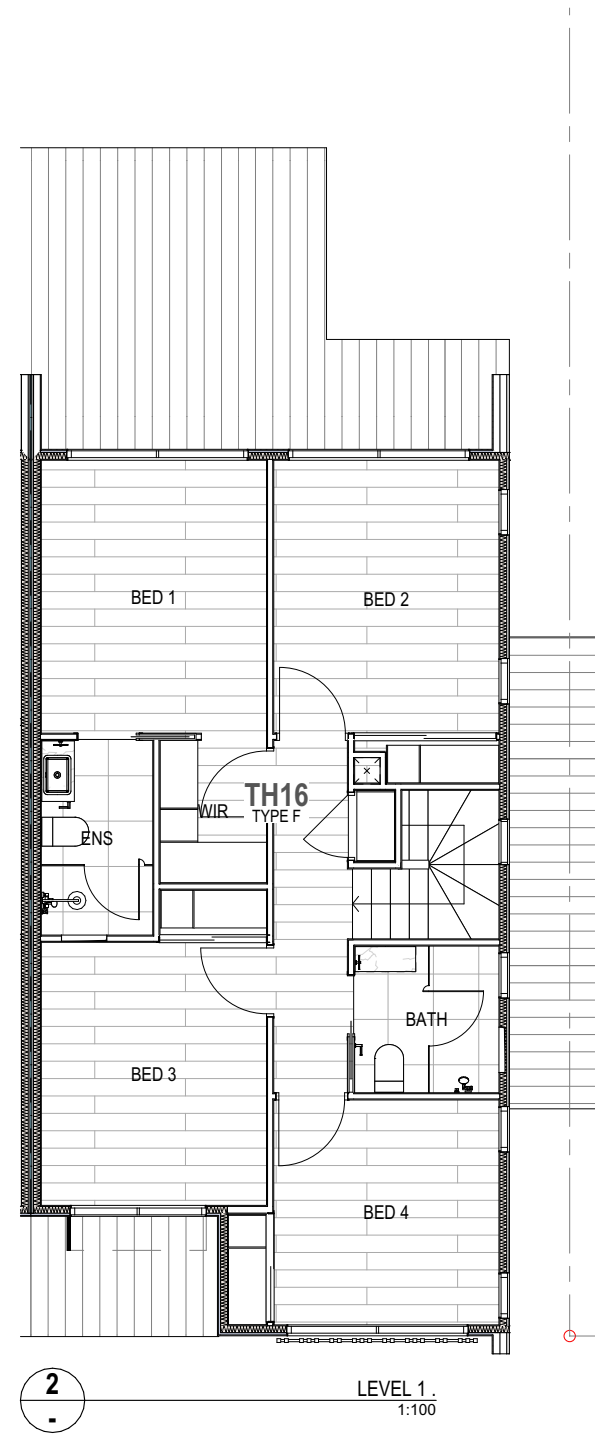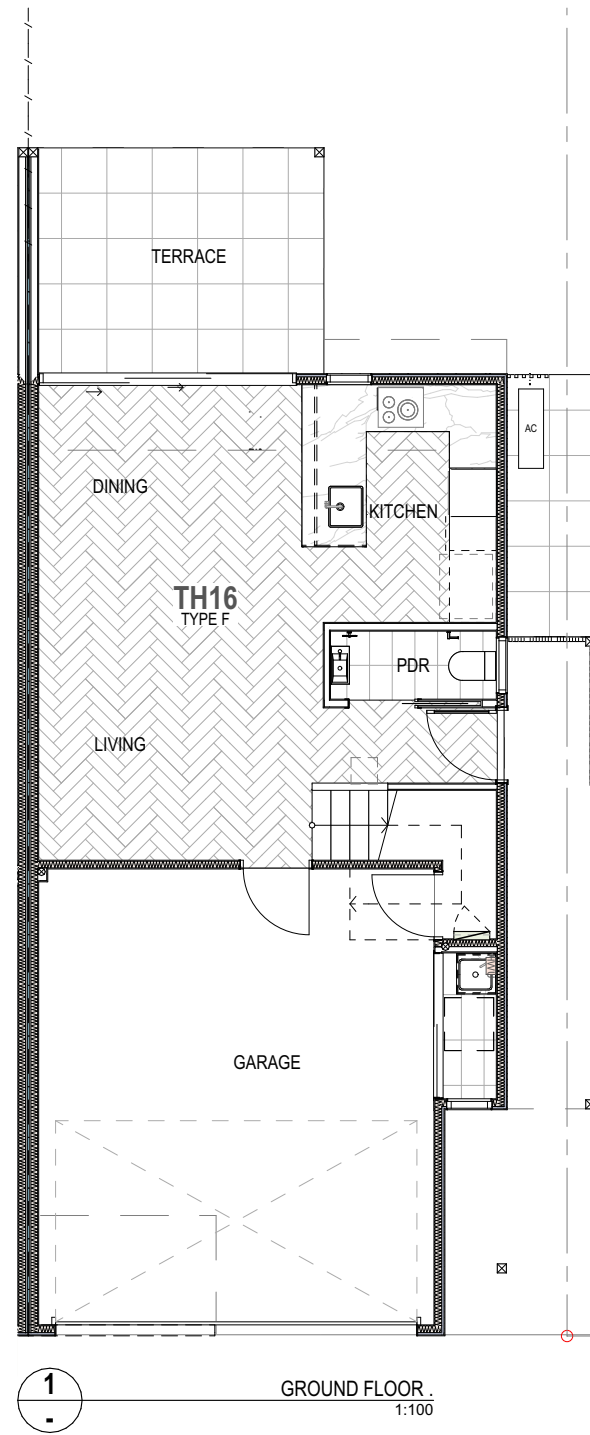

**BCC DS
 RECEIVED**
 31-OCT-2025
APPLICATION REF
 A006894889

REV	DATE	DESCRIPTION	NO	CHANGE DESCRIPTION
D	8/10/2025	DA + MARKETING UPDATE BUILDINGS 1-3		
C	23/09/2025	DA MODIFICATION		
B	17/09/2025	MARKETING PLANS		

PROPOSED
 PRELIMINARY - NOT FOR
 TENDER
 NOT FOR CONSTRUCTION


SCAS LEAF 6 PTY LTD
38 TOWNHOUSES
 255-261 BEENLEIGH RD SUNNYBANK
 QLD




PO BOX 1491
 NEW FARM QLD 4005
 Nominated Architect - John Ford QLD 3411 NSW 9664

P: 07 3172 0150
 www.ultralinea.com.au

Drawing:
**TOWNHOUSE TYPE PLANS -
 TYPE F PROPOSED**
 Date: 8/10/2025 Scale @ A3:
 Proj. No: 2513 Dwg. No: SK311 Rev: **D**

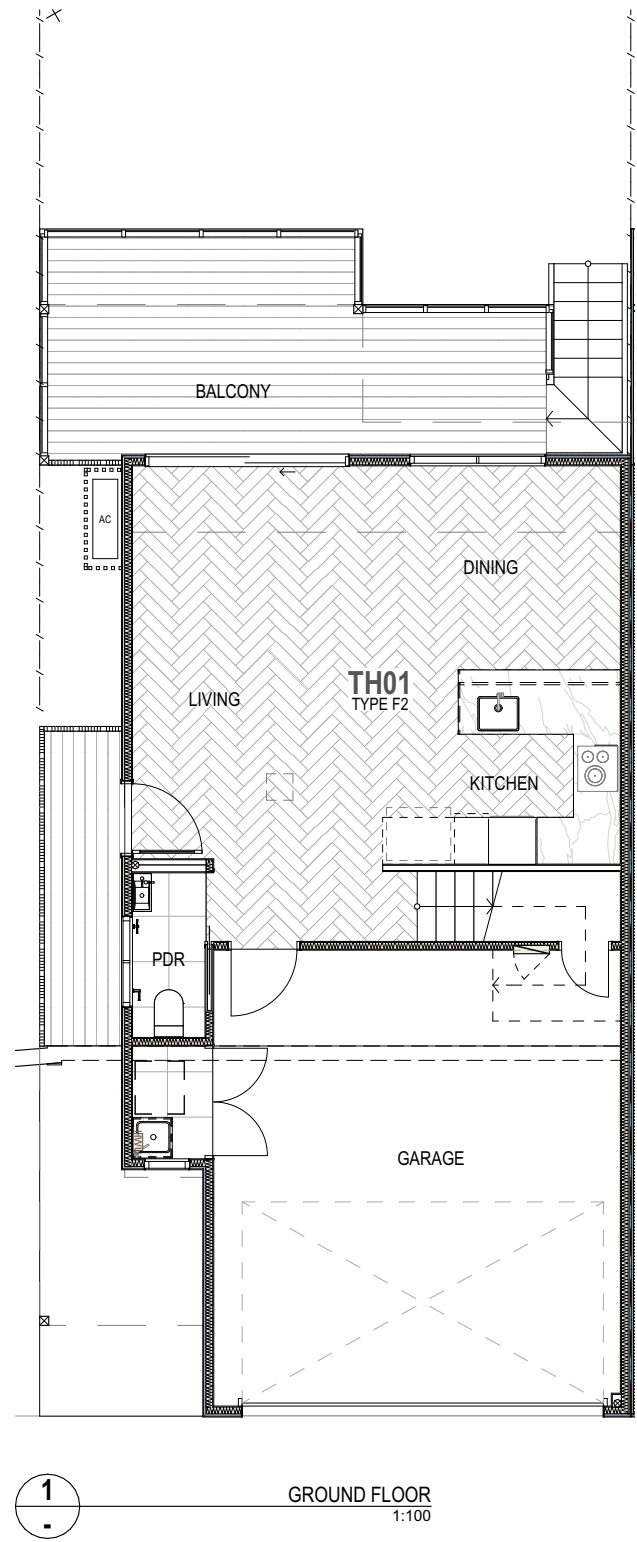

1 GROUND FLOOR
1:100

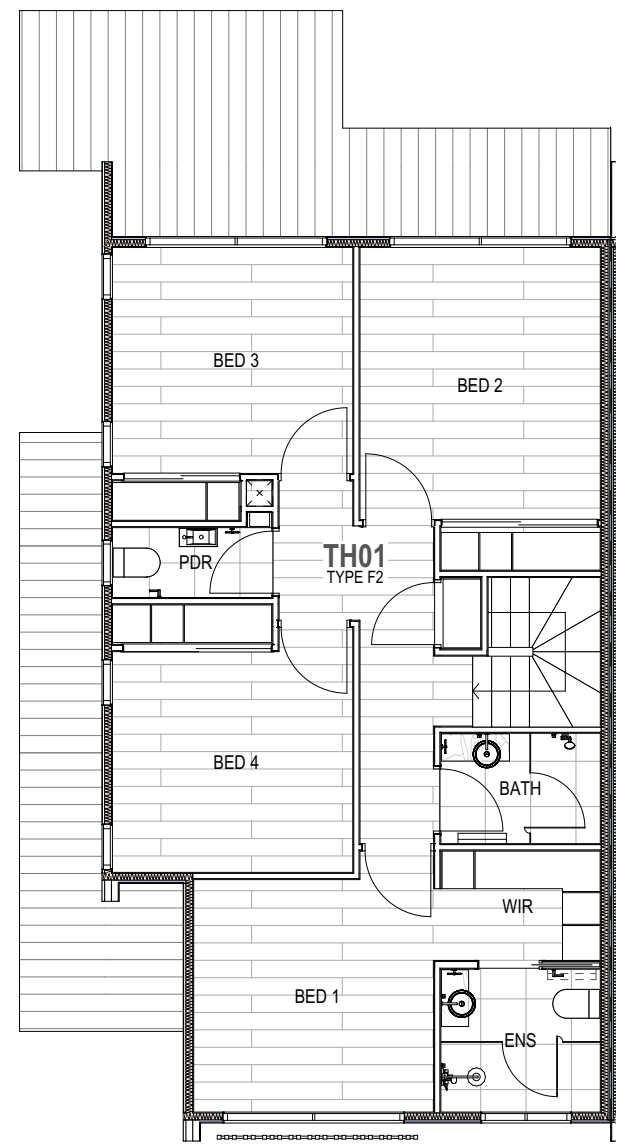

2 LEVEL 1
1:100

**BCC DS
RECEIVED**
31-OCT-2025
APPLICATION REF
A006894889

REV	DATE	DESCRIPTION	NO	CHANGE DESCRIPTION
D	8/10/2025	DA + MARKETING UPDATE BUILDINGS 1-3		
C	23/09/2025	DA MODIFICATION		
B	17/09/2025	MARKETING PLANS		

PROPOSED
PRELIMINARY - NOT FOR TENDER
NOT FOR CONSTRUCTION



SCAS LEAF 6 PTY LTD
38 TOWNHOUSES
255-261 BEENLEIGH RD SUNNYBANK QLD



PO BOX 1491
NEW FARM QLD 4005
Nominated Architect - John Ford QLD 3411 NSW 9664

P: 07 3172 0150
www.ultralinea.com.au

Drawing:
TOWNHOUSE TYPE PLANS - TYPE F2 PROPOSED
Date: 8/10/2025 Scale @ A3:
Proj. No: 2513 Dwg. No: SK313 Rev: **D**

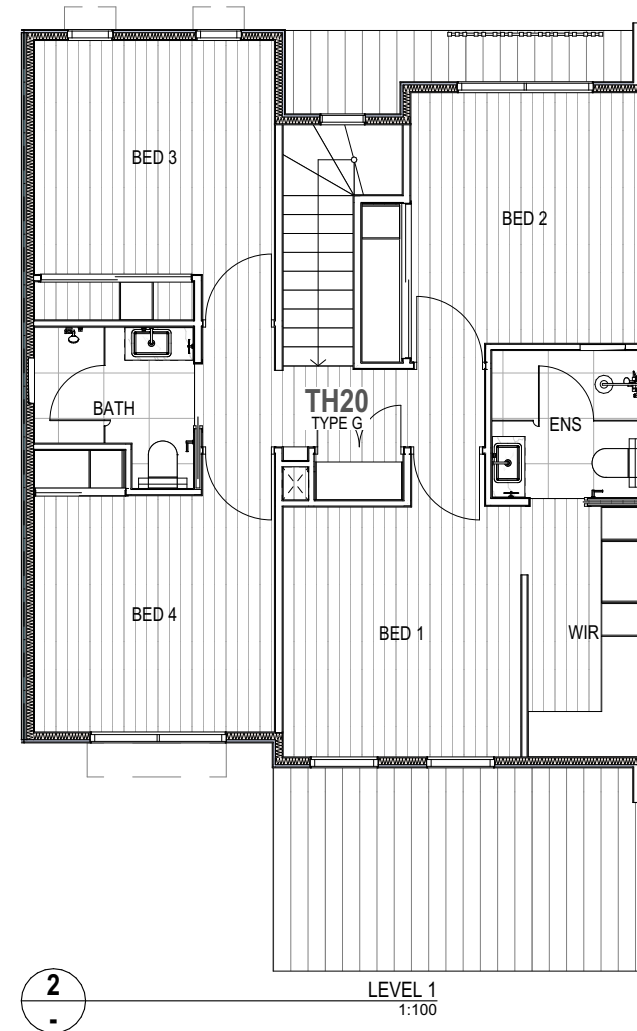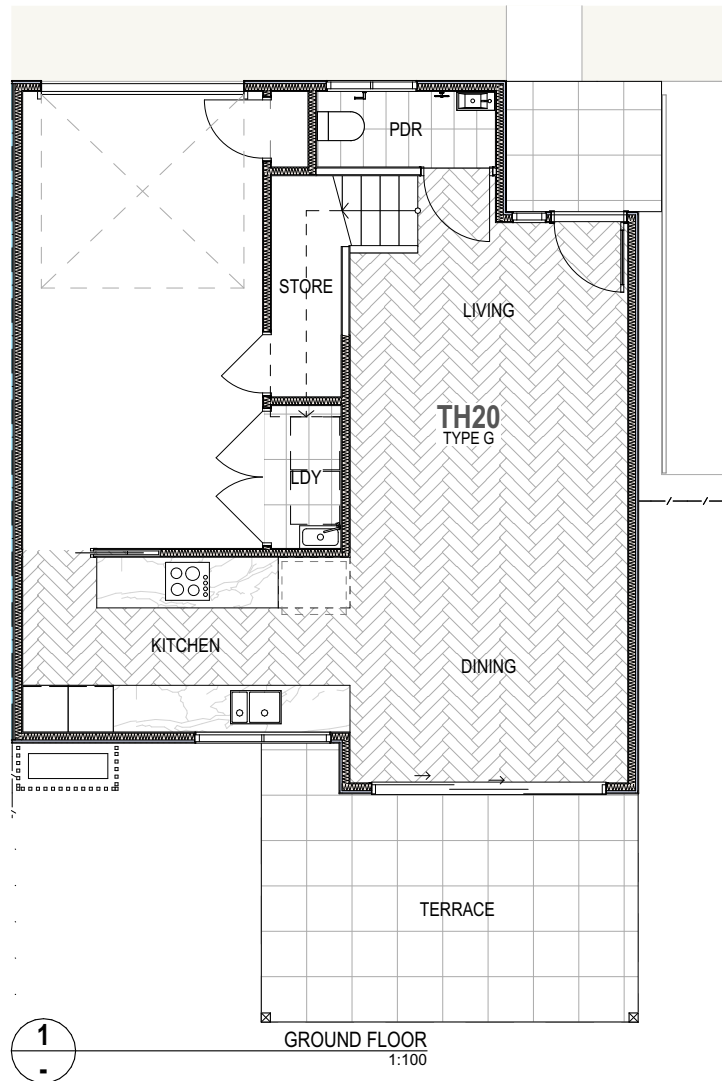

BCC DS
RECEIVED
 31-OCT-2025
APPLICATION REF
 A006894889

REV	DATE	DESCRIPTION	NO	CHANGE DESCRIPTION
D	8/10/2025	DA + MARKETING UPDATE BUILDINGS 1-3		
C	23/09/2025	DA MODIFICATION		
B	17/09/2025	MARKETING PLANS		


PROPOSED
 PRELIMINARY - NOT FOR
 TENDER
 NOT FOR CONSTRUCTION

SCAS LEAF 6 PTY LTD
38 TOWNHOUSES
 255-261 BEENLEIGH RD SUNNYBANK
 QLD



PO BOX 1491
 NEW FARM QLD 4005
 P: 07 3172 0150
 www.ultralinea.com.au
 Nominated Architect - John Ford QLD 3411 NSW 9664

Drawing:
**TOWNHOUSE TYPE PLANS -
 TYPE G PROPOSED**
 Date: 8/10/2025 Scale @ A3:
 Proj. No: 2513 Dwg. No: SK315 Rev: **D**

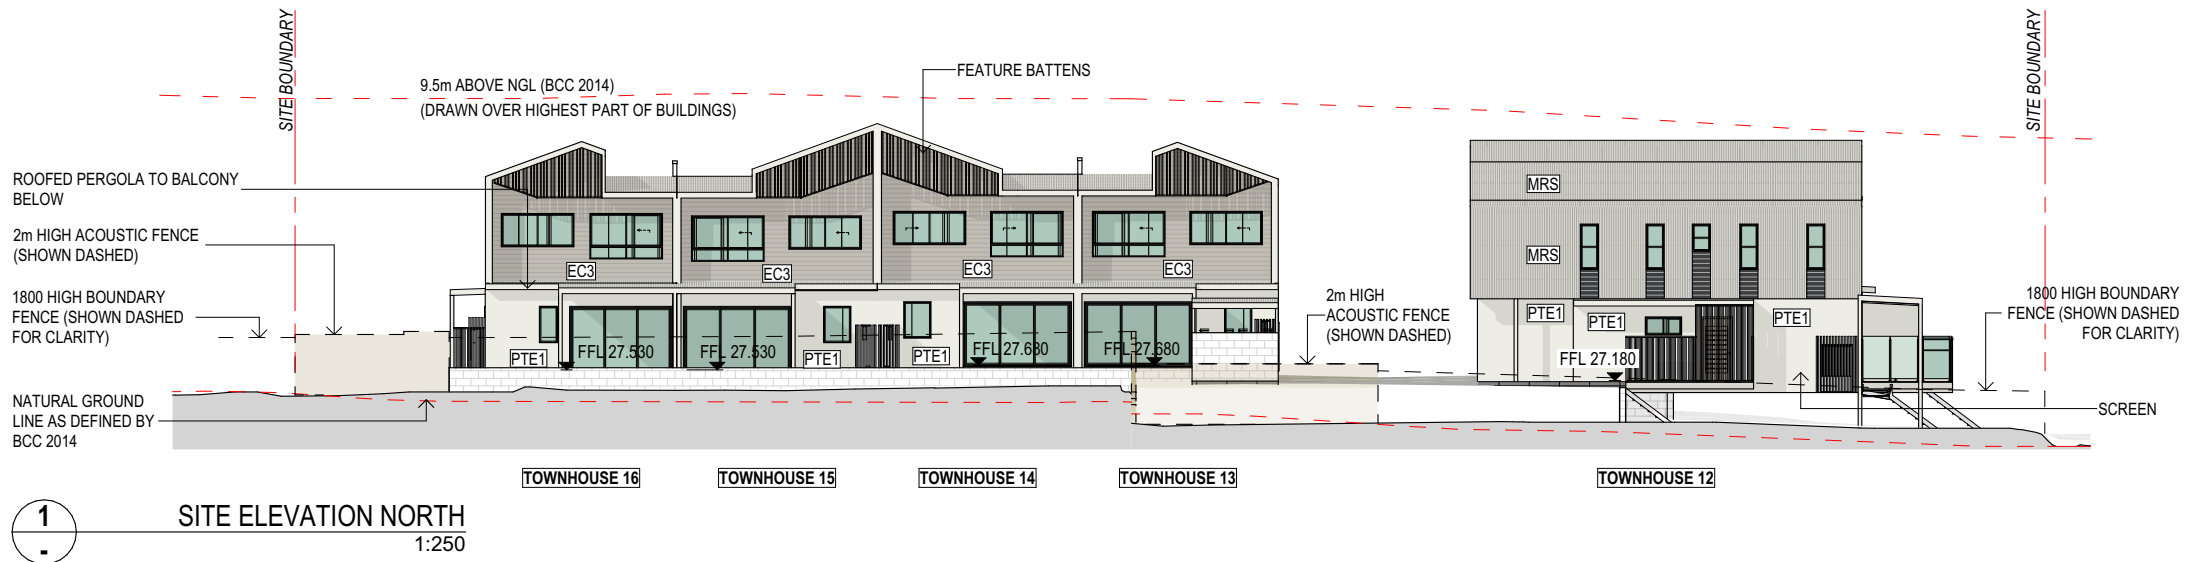


**BCC DS
RECEIVED
31-OCT-2025
APPLICATION REF
A006894889**

- LEGEND**
- EC1 EXPRESSED JOINT FC CLADDING (COLOUR 1)
 - EC2 HORIZONTAL FC CLADDING (COLOUR 2)
 - EC3 HORIZONTAL FC CLADDING (COLOUR 3)
 - PTE1 FINE TEXTURE CLADDING OR RENDER, PAINT FINISH (COLOUR 1)
 - MRS METAL ROOF / WALL SHEET (COLOUR 4)
 - SCR1 ALUMINIUM SCREEN (COLOUR 4)
 - SCR2 ALUMINIUM SCREEN (COLOUR 5)
- COLOUR 1: WHITE / LIGHT NEUTRAL
 COLOUR 2: DARK GREY
 COLOUR 3: BEIGE NATURAL
 COLOUR 4: WHITE/LIGHT NATURAL
 COLOUR 5: TIMBER LOOK / BEIGE

REV	DATE	DESCRIPTION	NO	CHANGE DESCRIPTION
D	8/10/2025	DA + MARKETING UPDATE BUILDINGS 1-3		
C	23/09/2025	DA MODIFICATION		
B	17/09/2025	MARKETING PLANS		

PROPOSED

PRELIMINARY - NOT FOR
TENDER
NOT FOR CONSTRUCTION

 

SCAS LEAF 6 PTY LTD
38 TOWNHOUSES
255-261 BEENLEIGH RD SUNNYBANK QLD




PO BOX 1491
NEW FARM QLD 4005
Nominated Architect - John Ford QLD 3411 NSW 9664

P: 07 3172 0150
www.ultralinea.com.au

Drawing:
ADDITIONAL - SITE ELEVATIONS NORTH & EAST

Date: 8/10/2025 Scale @ A3: 1:250, 1:200
 Proj. No: 2513 Dwg. No: SK403 Rev: D

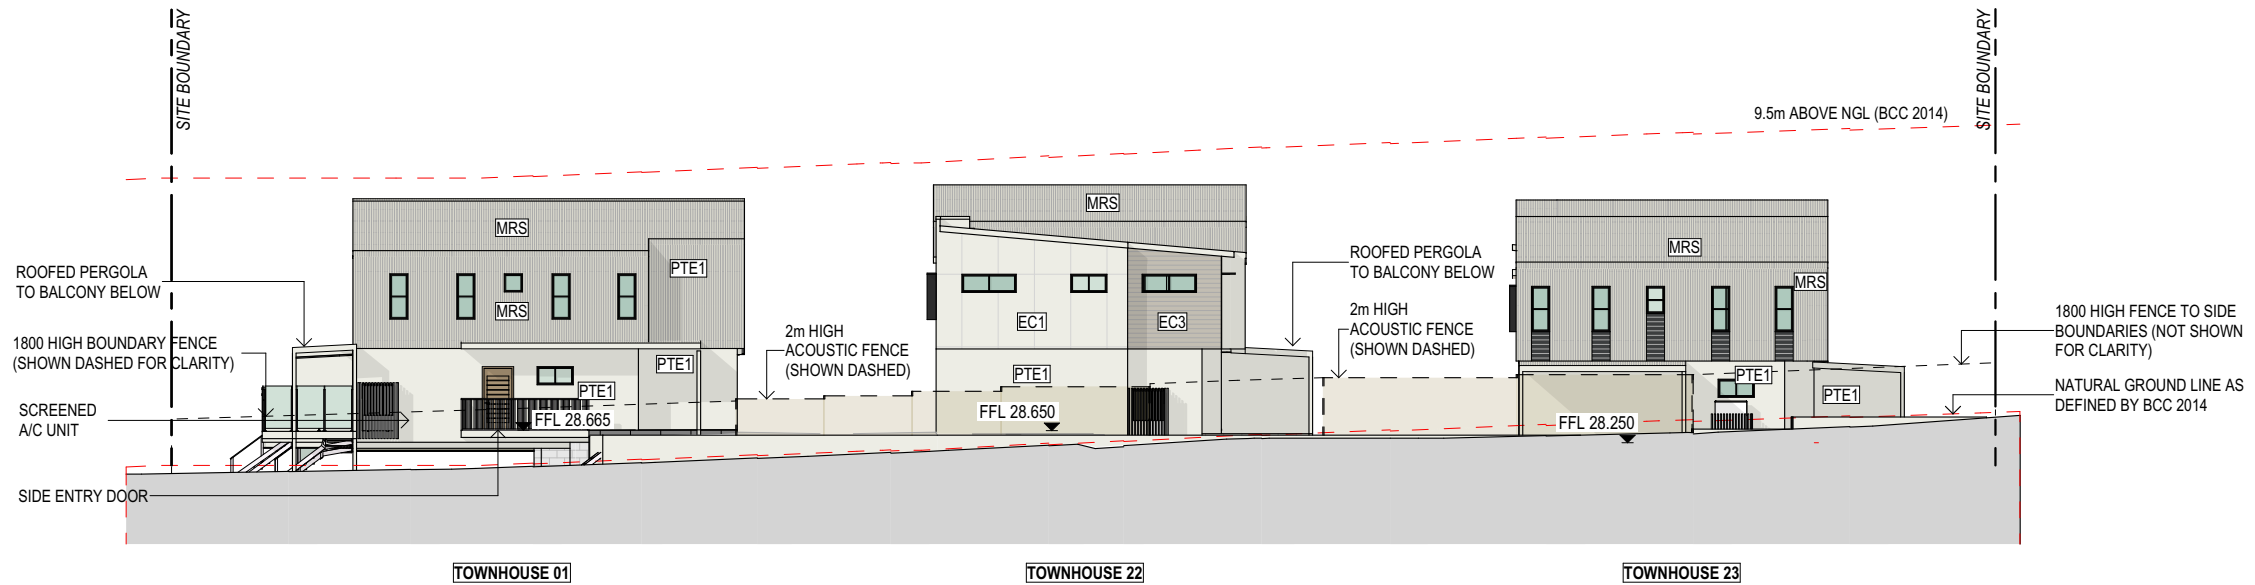

1
SITE ELEVATION SOUTH
1:250



2
SITE ELEVATION WEST
1:250

**BCC DS
RECEIVED**
 31-OCT-2025
APPLICATION REF
 A006894889

- LEGEND**
- EC1 EXPRESSED JOINT FC CLADDING (COLOUR 1)
 - EC2 HORIZONTAL FC CLADDING (COLOUR 2)
 - EC3 HORIZONTAL FC CLADDING (COLOUR 3)
 - PTE1 FINE TEXTURE CLADDING OR RENDER, PAINT FINISH (COLOUR 1)
 - MRS METAL ROOF / WALL SHEET (COLOUR 4)
 - SCR1 ALUMINIUM SCREEN (COLOUR 4)
 - SCR2 ALUMINIUM SCREEN (COLOUR 5)
- COLOUR 1: WHITE / LIGHT NEUTRAL
 COLOUR 2: DARK GREY
 COLOUR 3: BEIGE NATURAL
 COLOUR 4: WHITE/LIGHT NATURAL
 COLOUR 5: TIMBER LOOK / BEIGE

REV	DATE	DESCRIPTION	NO	CHANGE DESCRIPTION
D	8/10/2025	DA + MARKETING UPDATE BUILDINGS 1-3		
C	23/09/2025	DA MODIFICATION		
B	17/09/2025	MARKETING PLANS		

PROPOSED
 PRELIMINARY - NOT FOR
 TENDER
 NOT FOR CONSTRUCTION

SCAS LEAF 6 PTY LTD
38 TOWNHOUSES
 255-261 BEENLEIGH RD SUNNYBANK
 QLD



PO BOX 1491
 NEW FARM QLD 4005
 Nominated Architect - John Ford QLD 3411 NSW 9664

P: 07 3172 0150
 www.ultralinea.com.au

Drawing:
**ADDITIONAL - SITE
 ELEVATION SOUTH & WEST**
 Date: 8/10/2025
 Scale @ A3:
 1:250, 1:200
 Proj. No: 2513
 Dwg. No: SK404
 Rev: **D**