




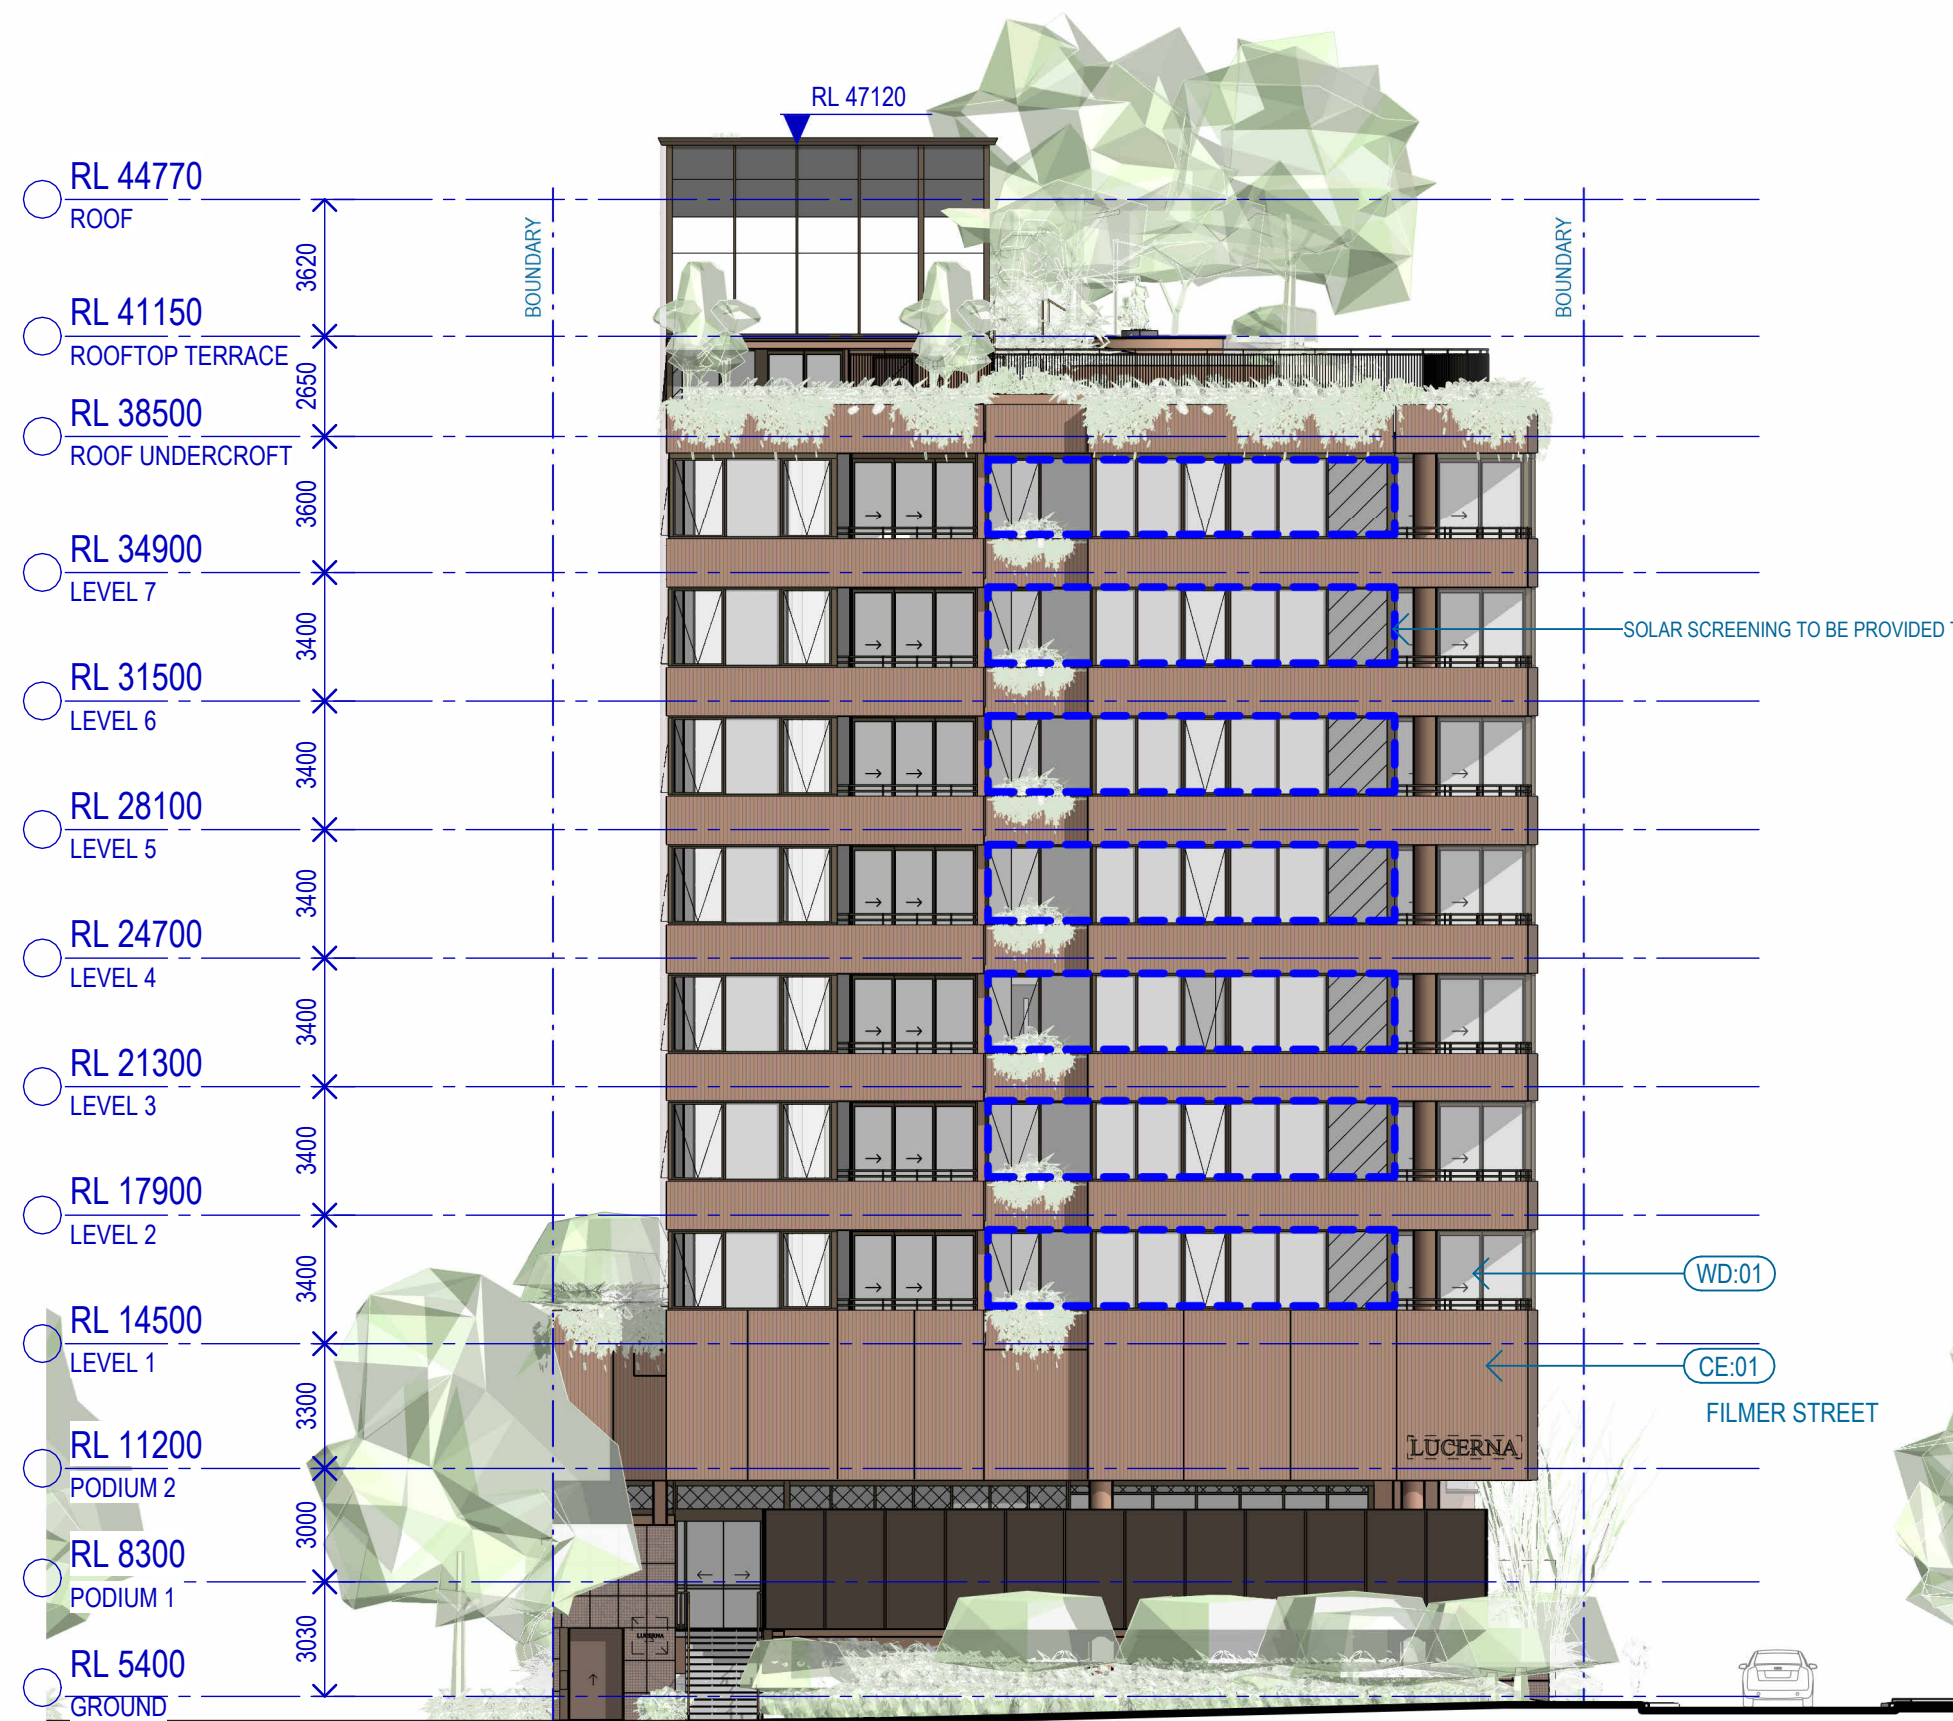


1 DA NORTH ELEVATION
SCALE 1:200

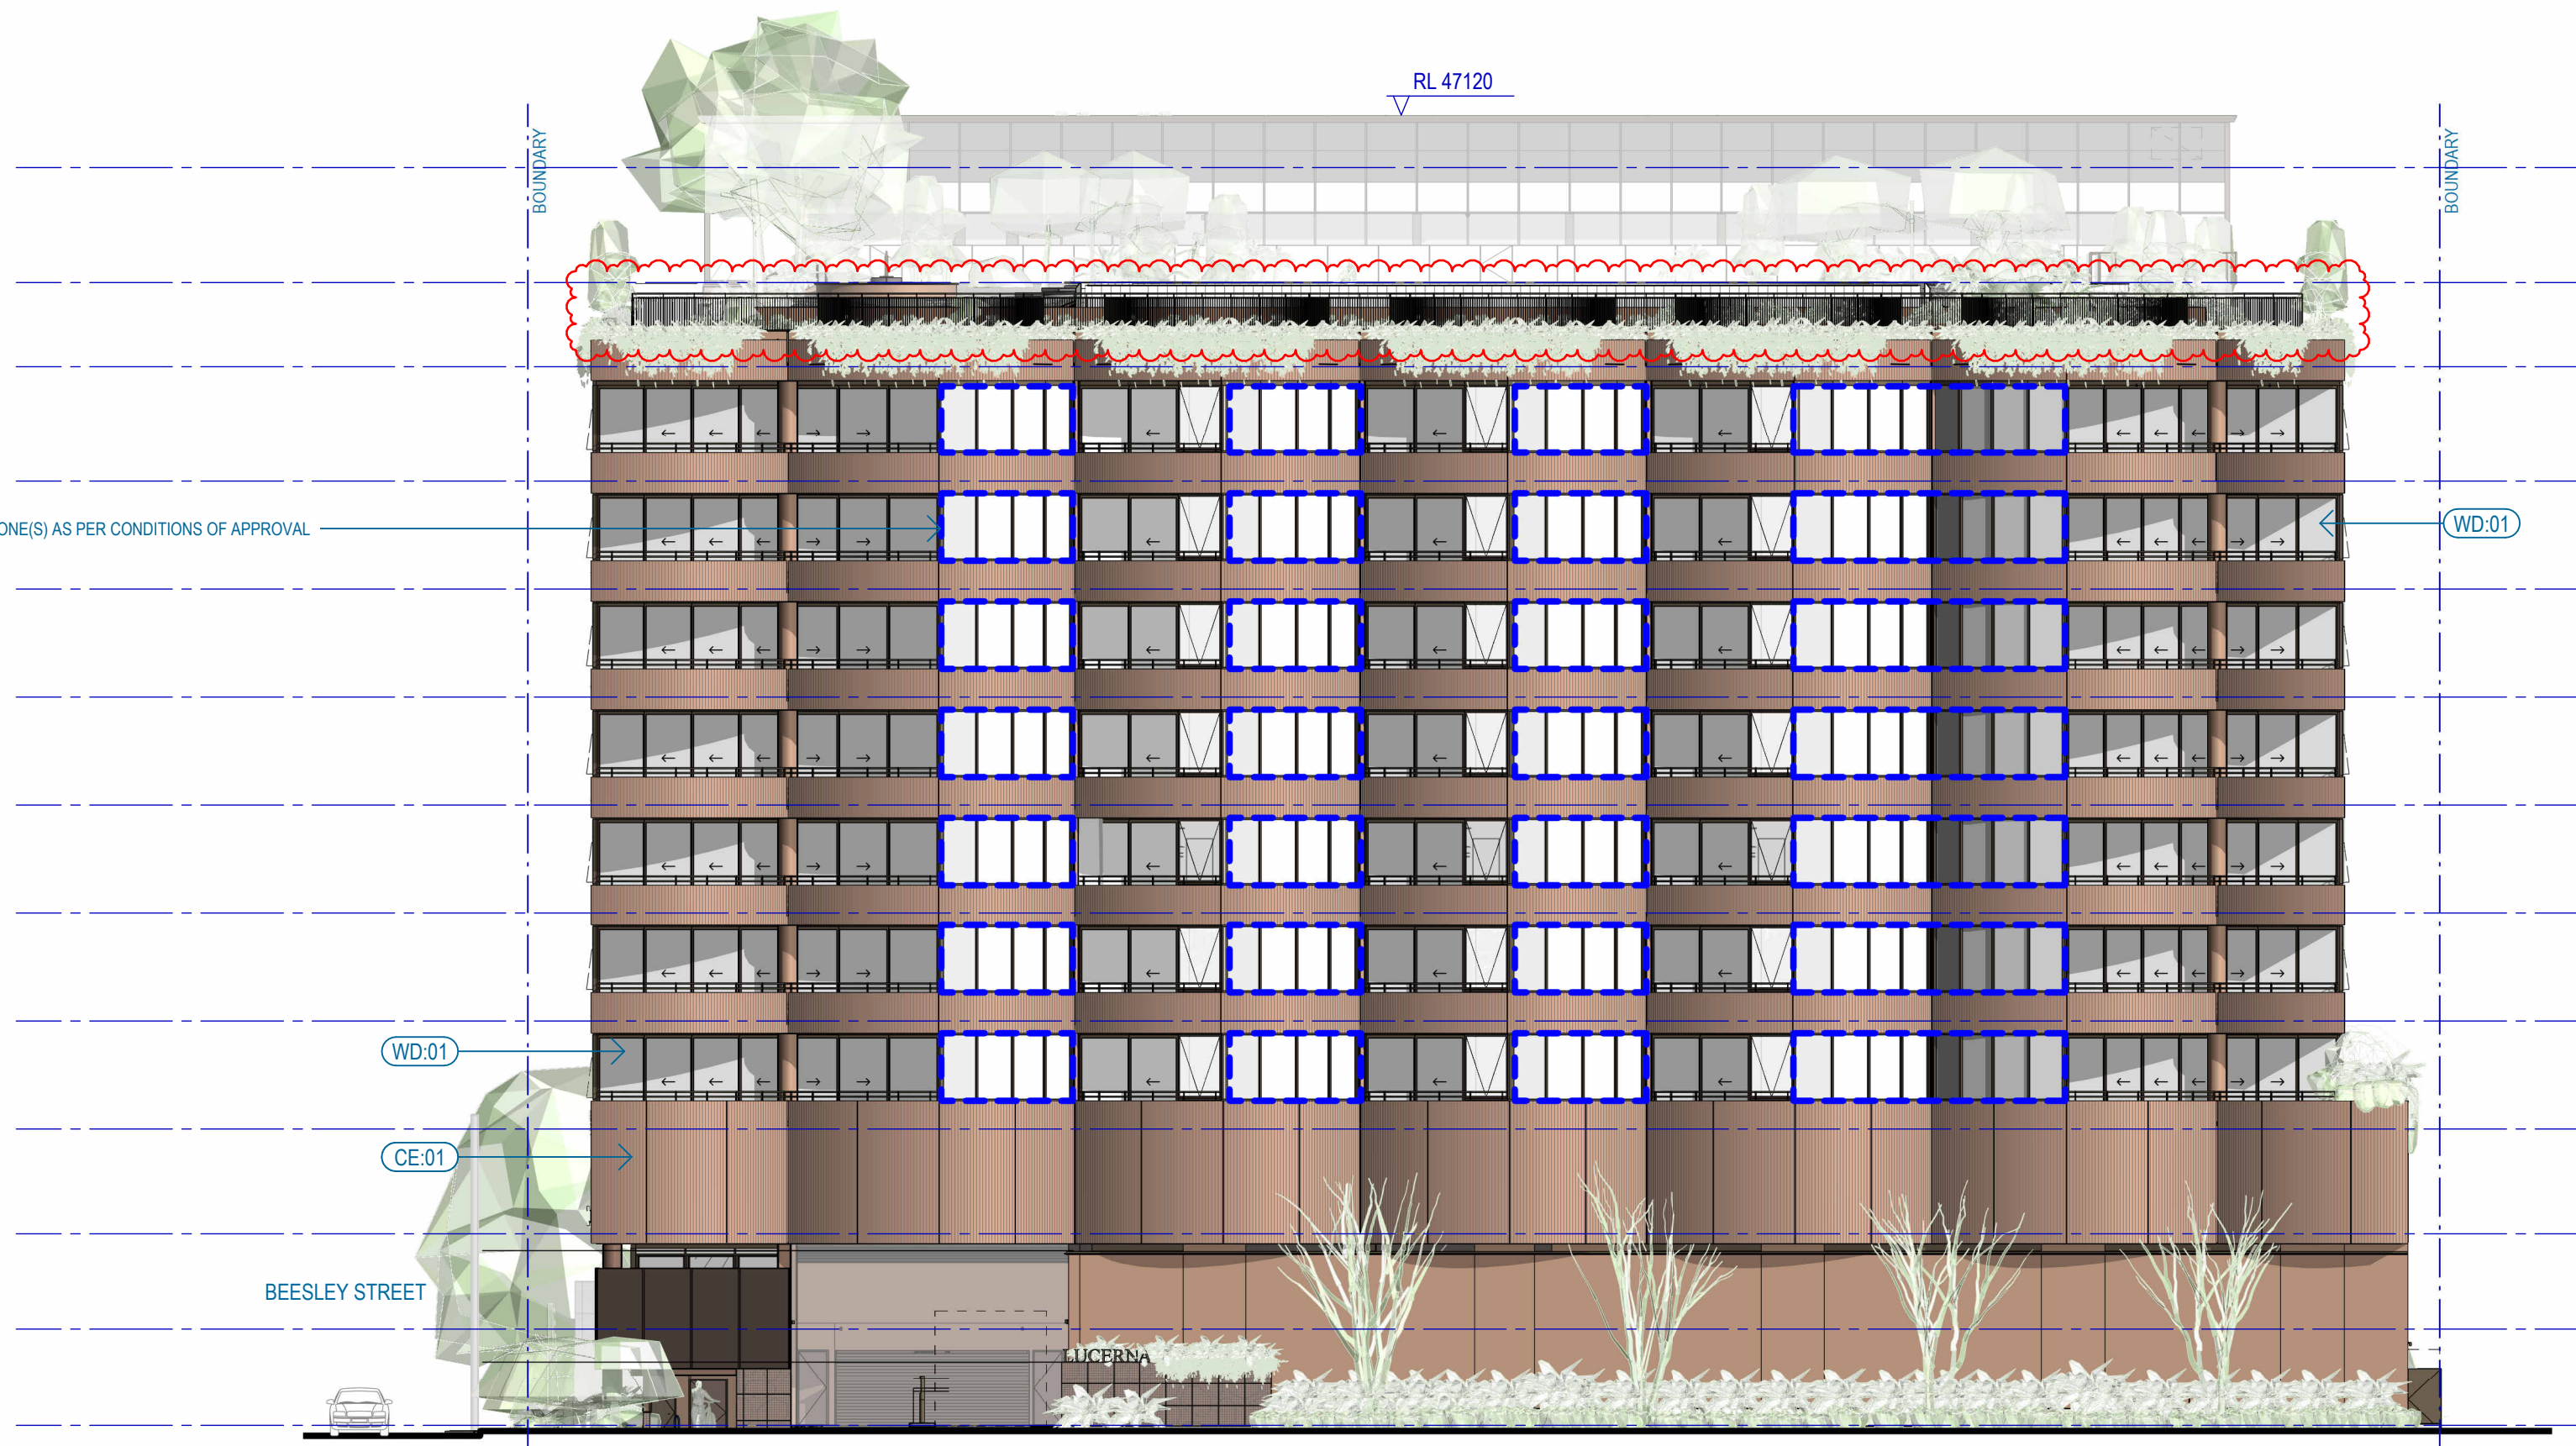

2 DA WEST ELEVATION
SCALE 1:200

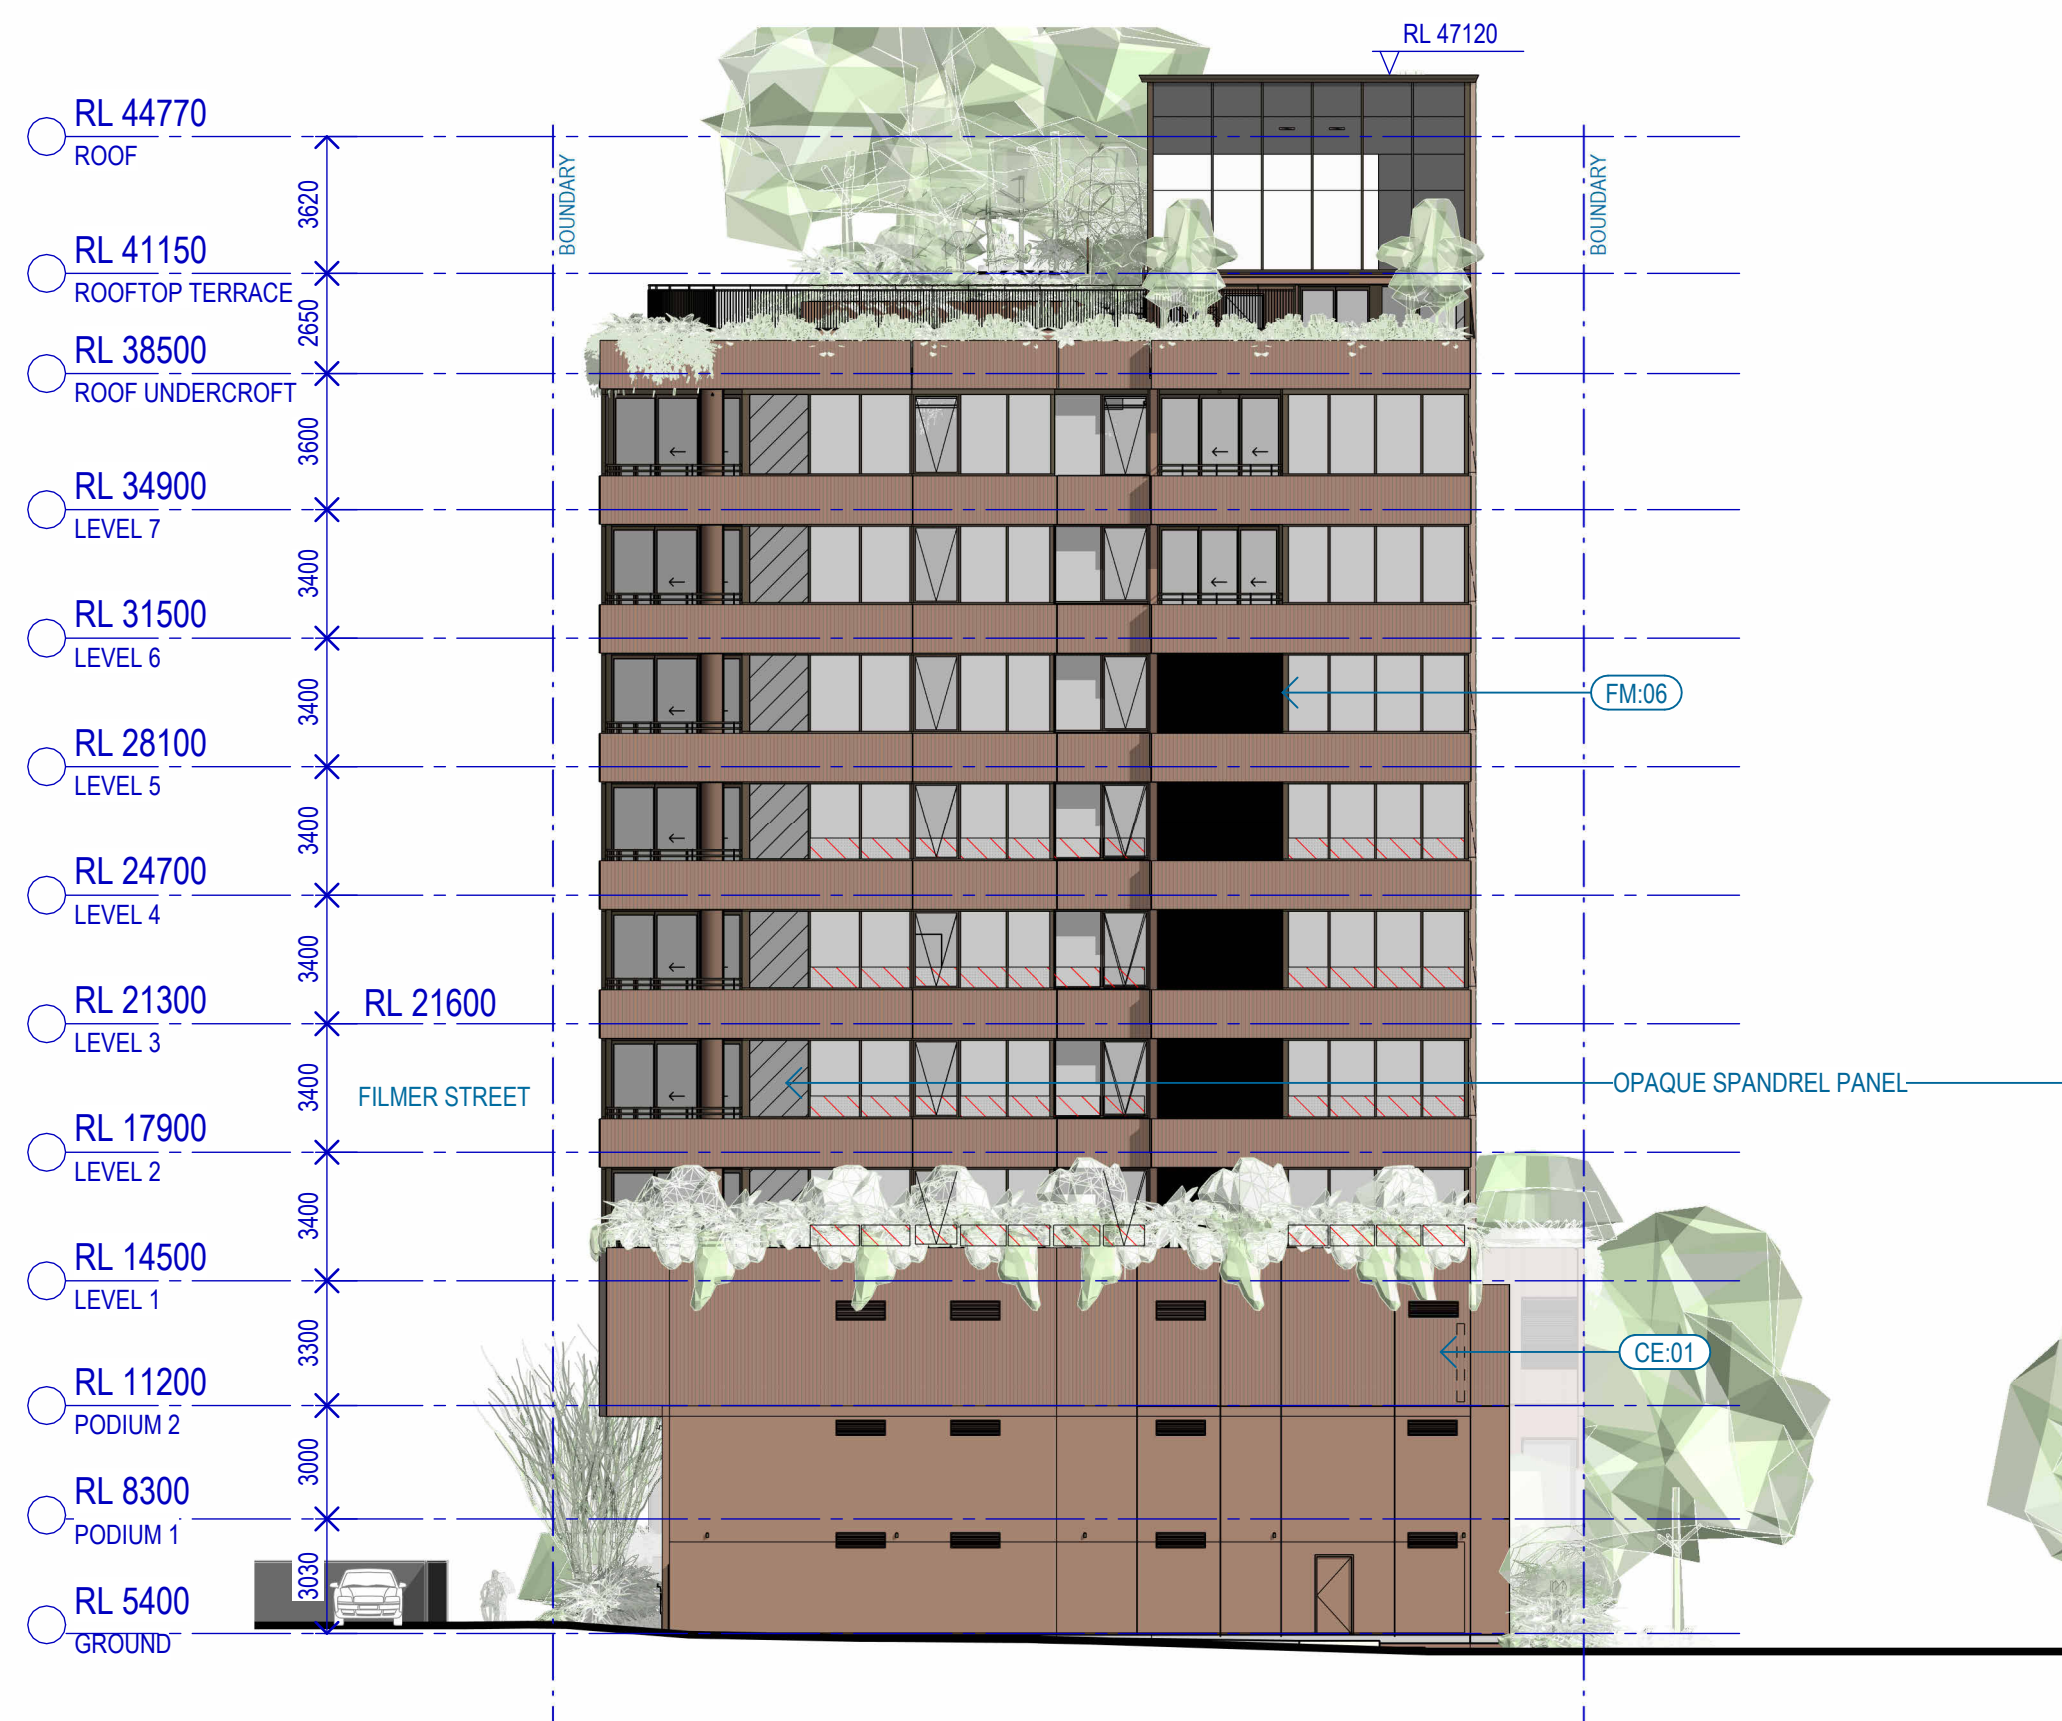

3 DA SOUTH ELEVATION
SCALE 1:200

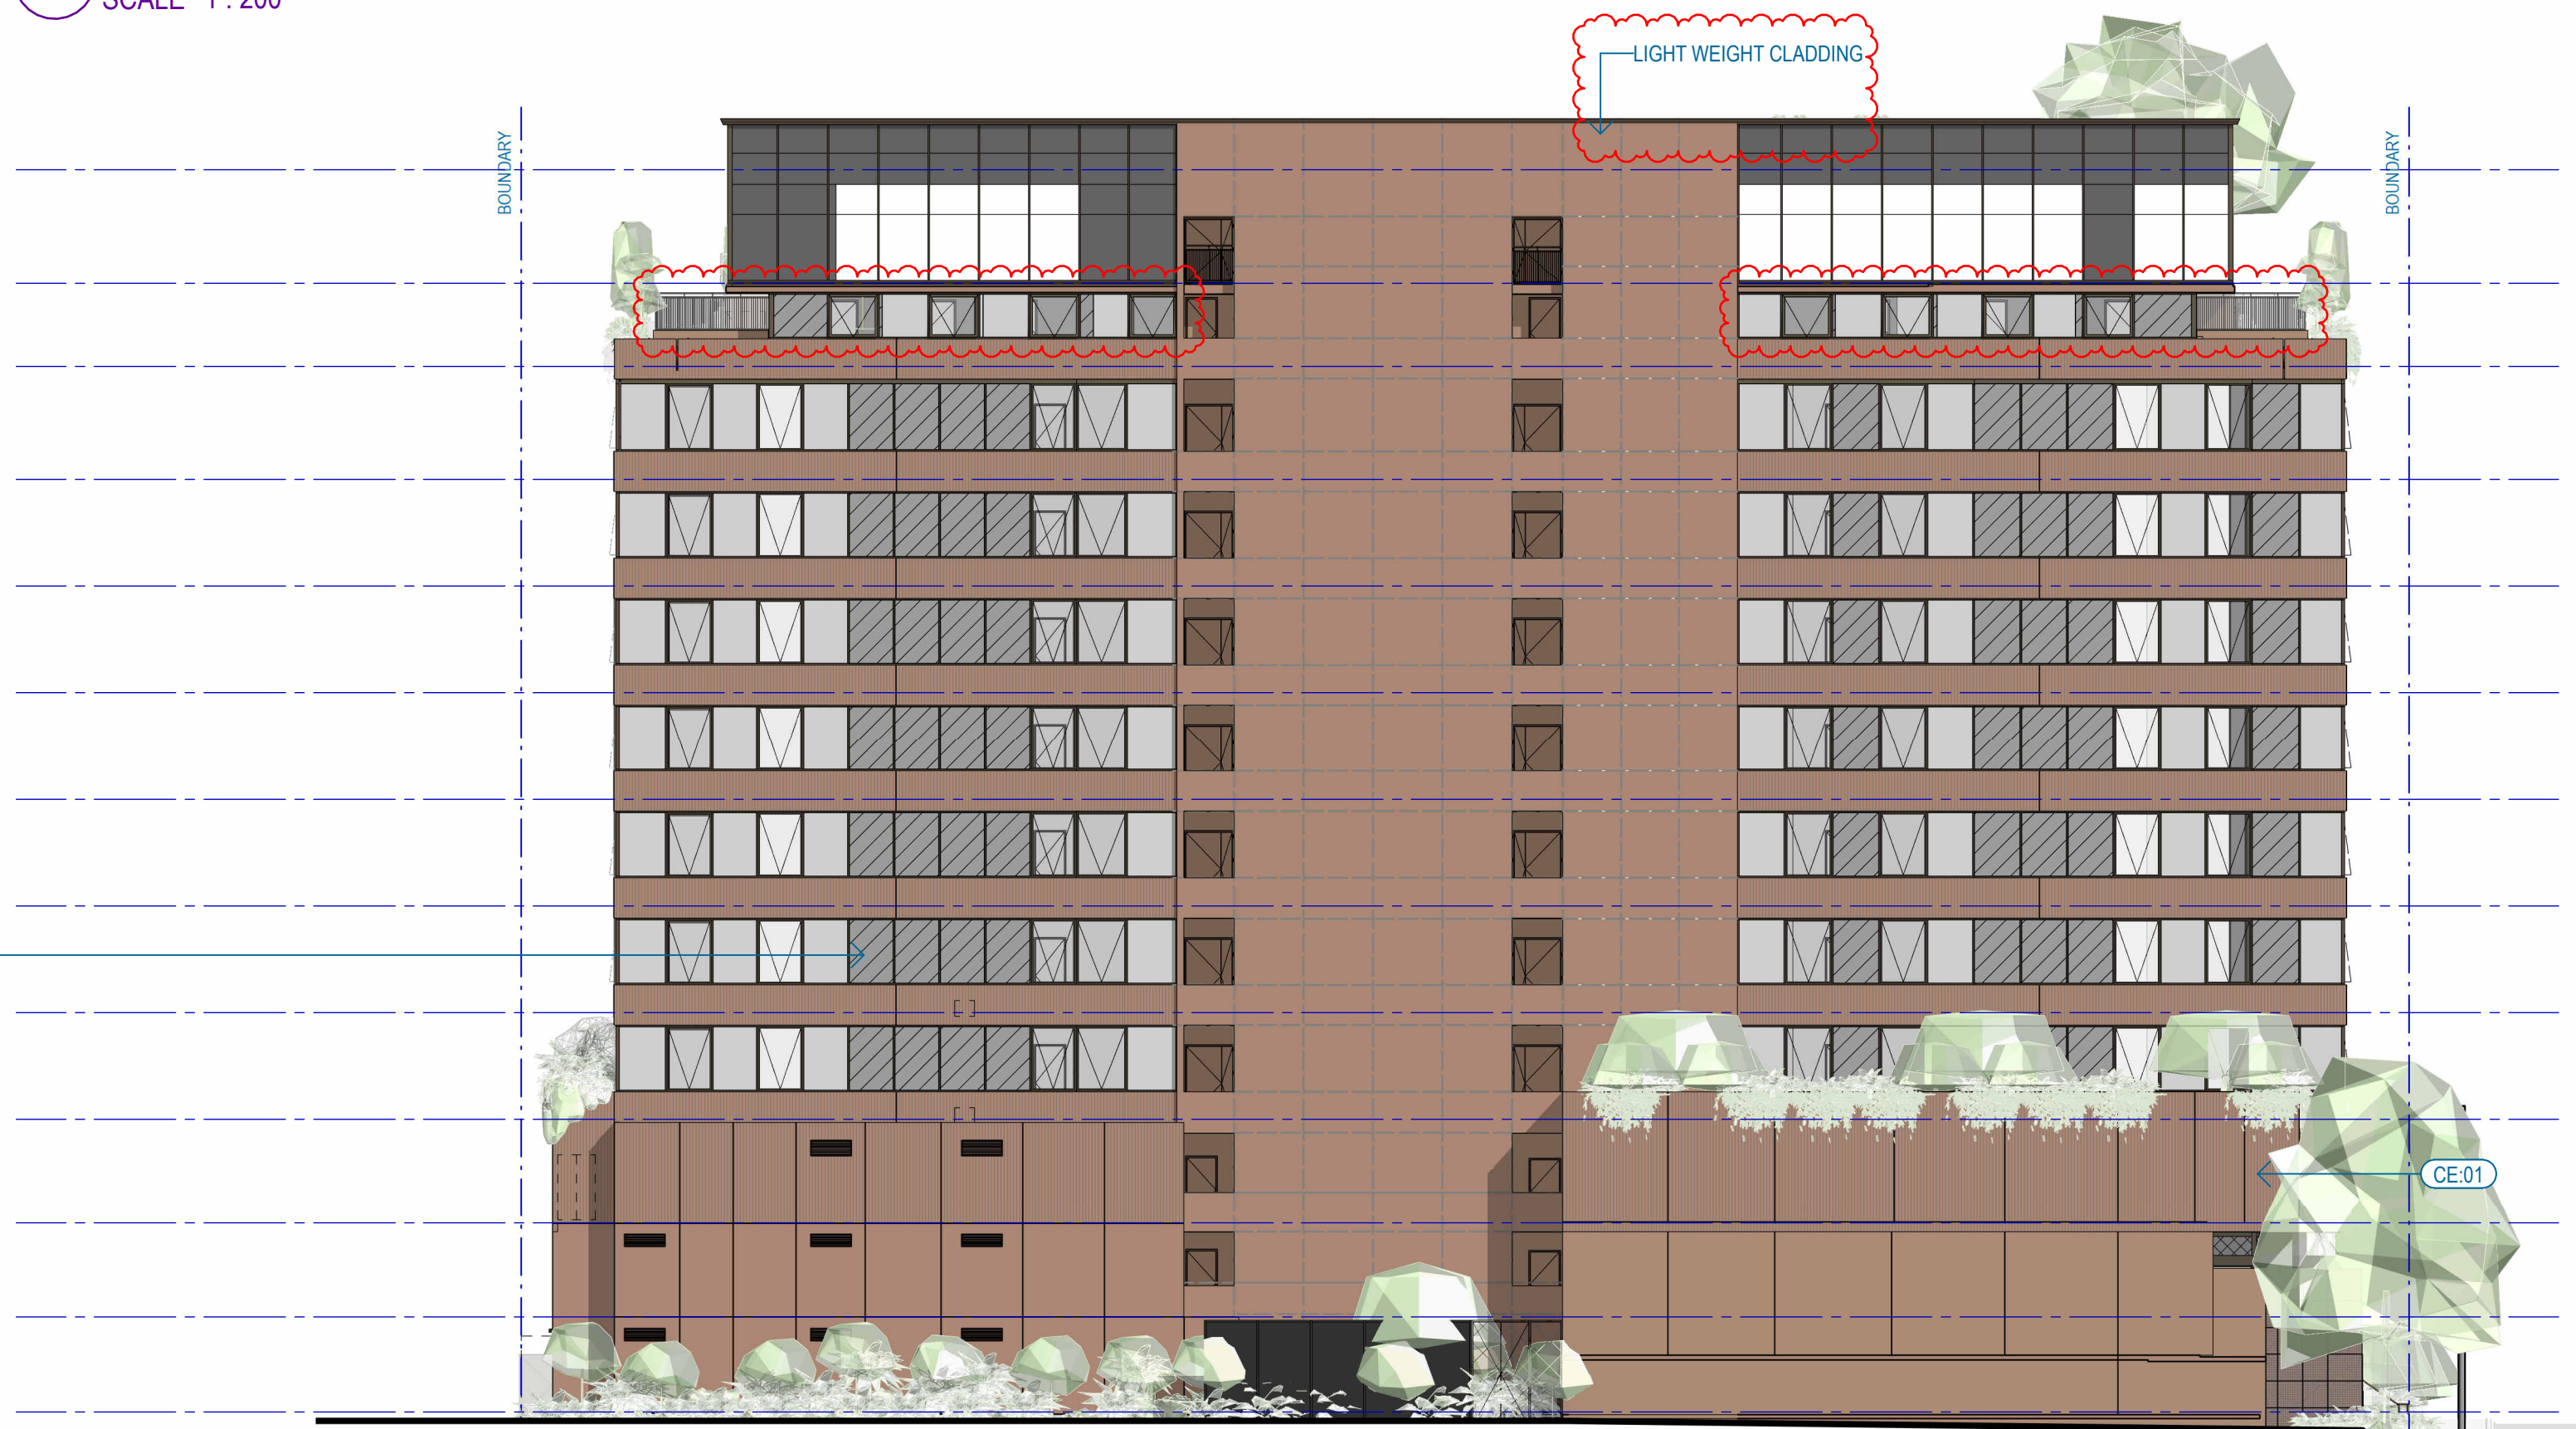

4 DA EAST ELEVATION
SCALE 1:200

MATERIAL LEGEND:

- CE-01 - PRECAST CONCRETE, TEXTURED/FORMLINER
- FA-01 - CONCRETE SLAB - BALCONIES
- CE-02 - CONCRETE SLAB - TYPICAL
- FM-01 - HORIZONTAL METAL BALUSTRADE, BRONZE POWDERCOAT FINISH
- FM-02 - VERTICAL METAL BALUSTRADE, BRONZE POWDERCOAT FINISH
- FM-03 - METAL FRAMING TO LOBBY GLAZED SCREENS
- FM-04 - METAL FRAMING TO LOBBY GLAZING
- FM-06 - VERTICAL BATTEN PRIVACY SCREEN, BRONZE POWDERCOAT FINISH
- MA-01/MA-02 - FEATURE GABION WALL
- WD-01 - FULL HEIGHT GLAZING SYSTEM WITH SLIDING DOORS AND OPERABLE WINDOWS WHERE INDICATED, BRONZE FINISH TO MULLIONS

EXTENT OF PRIVACY SCREENING
AS PER DA CONDITIONS