
 APPROVED BUSHFIRE MANAGEMENT ZONE  
 APPROVED ENVIRONMENTAL PROTECTION ZONE

BCC DS  
 RECEIVED  
 23/04/2026  
 APPLICATION REF  
 A006845748

| DATE       | ISSUE/REVISION                     | ISSUE |
|------------|------------------------------------|-------|
| 29/08/2025 | DA ISSUE                           | A     |
| 17/03/2026 | AMENDMENT TO DEVELOPMENT FOOTPRINT | B     |

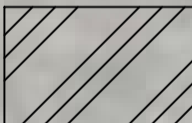


**ZEDZ CONSULTANTS**  
 ENGINEERS | PROJECT MANAGERS  
 ABN 71 629 242 995  
 33 ENFORD STREET  
 HILLCREST QLD 4118  
 M: 0416 102 995  
 T: 07 3402 2961  
 E: INFO@ZEDZENG.COM.AU


OWNER  
 BOWHILL ENTERPRISES PTY LTD

SITE ADDRESS  
 85 AND 95 KING AVENUE WILLAWONG QLD 4110


|                 |           |
|-----------------|-----------|
| DRAWING TITLE   |           |
| SITE PLAN       |           |
| PROJECT NAME    |           |
| INDUSTRIAL SHED |           |
| PROJECT NO.     |           |
| 23-225-65KAW-PM |           |
| DATE            | SCALE     |
| 17.03.2026      | 1:500     |
| DRAWING NO.     | SHEET NO. |
| 600             | 1 OF 2    |
| ISSUE           |           |
| B               |           |

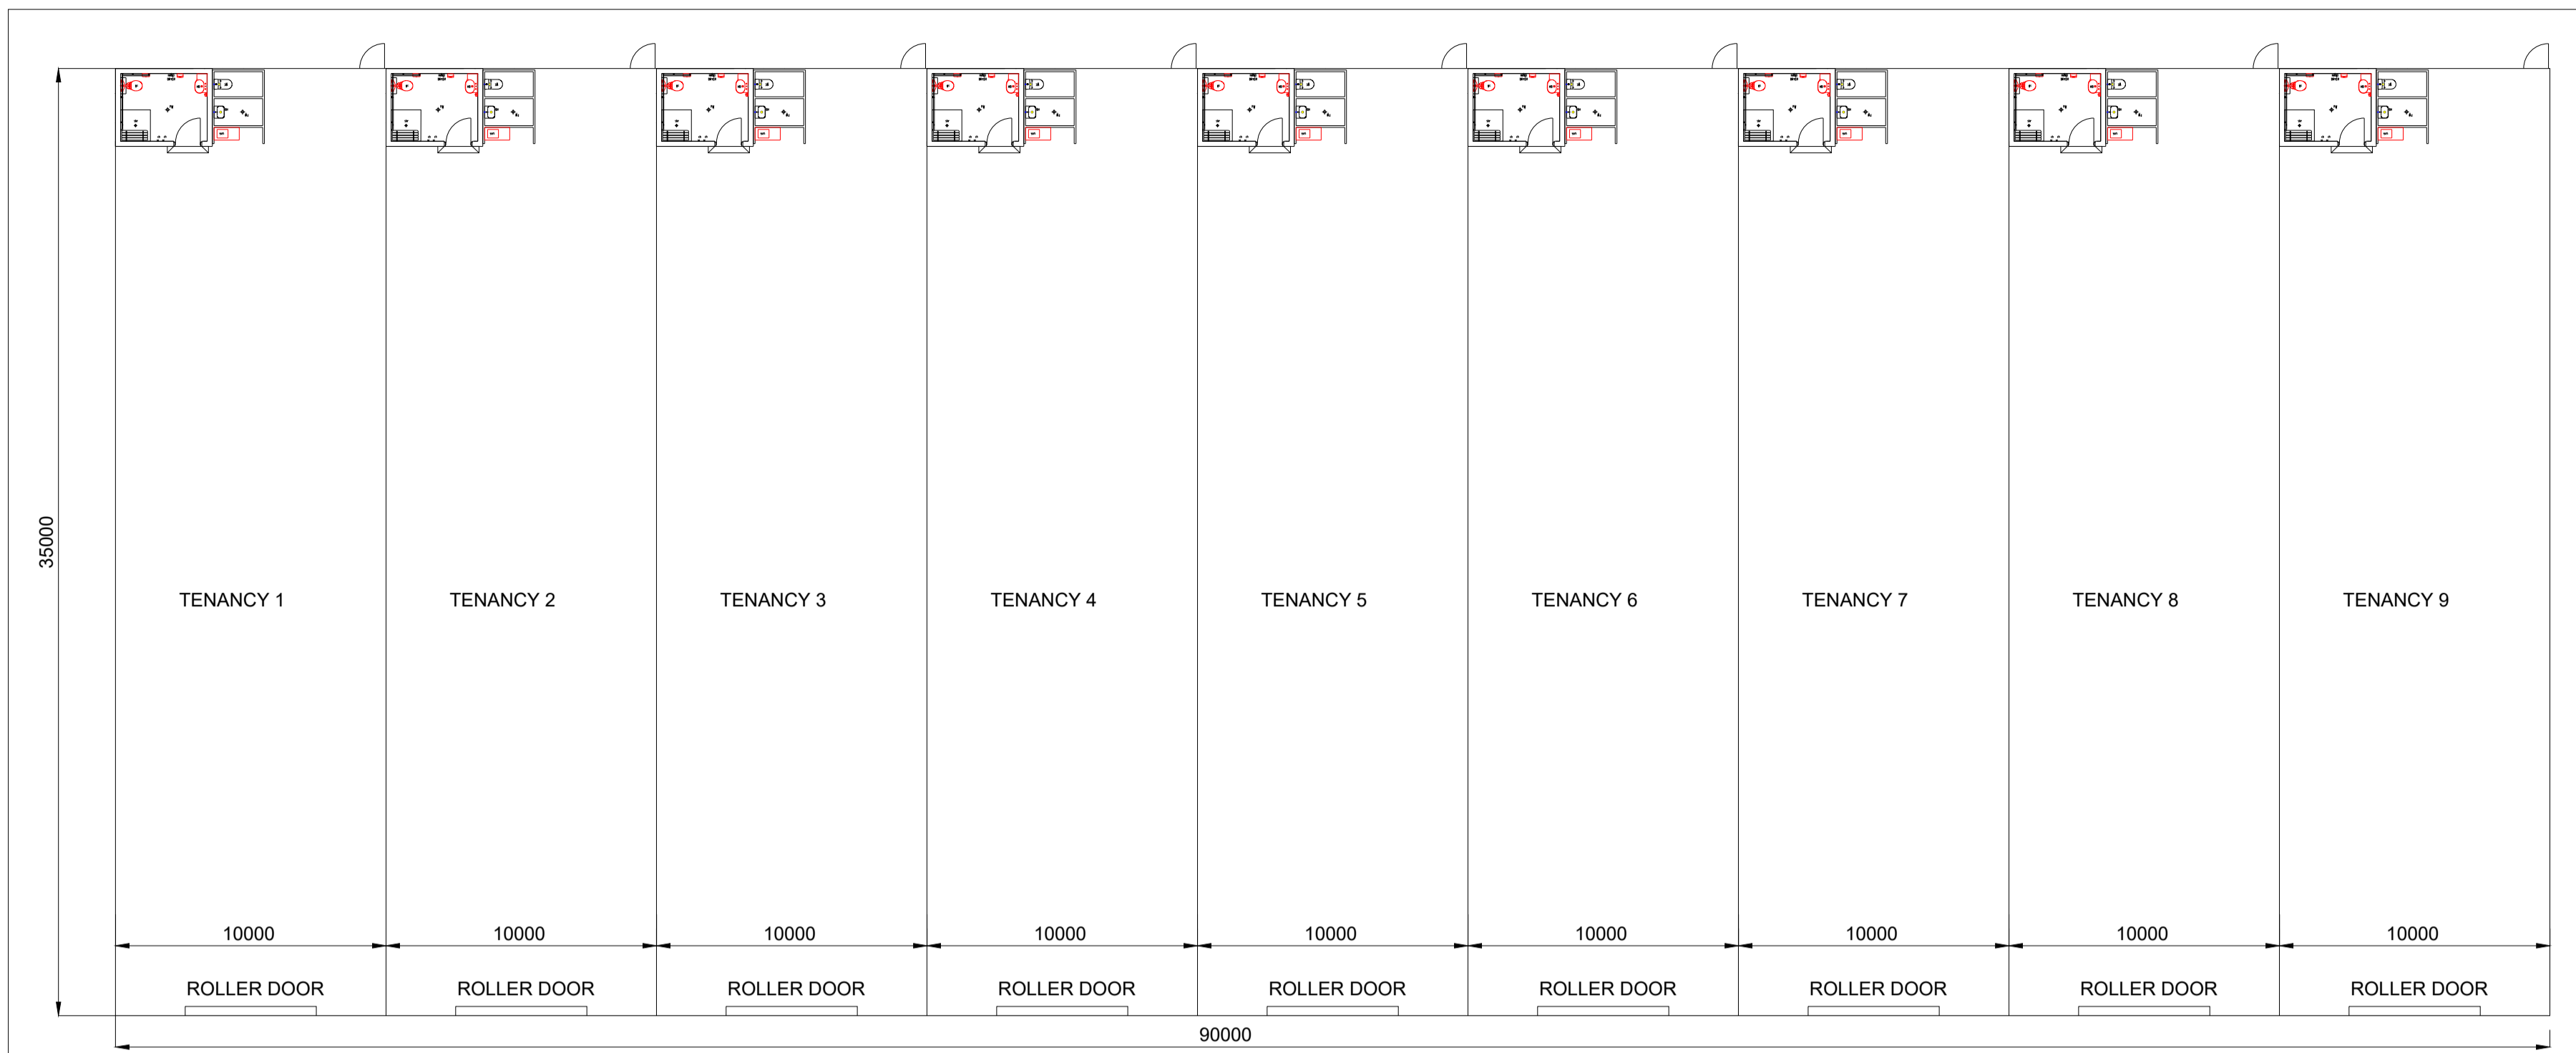


PROPOSED FLOOR PLAN

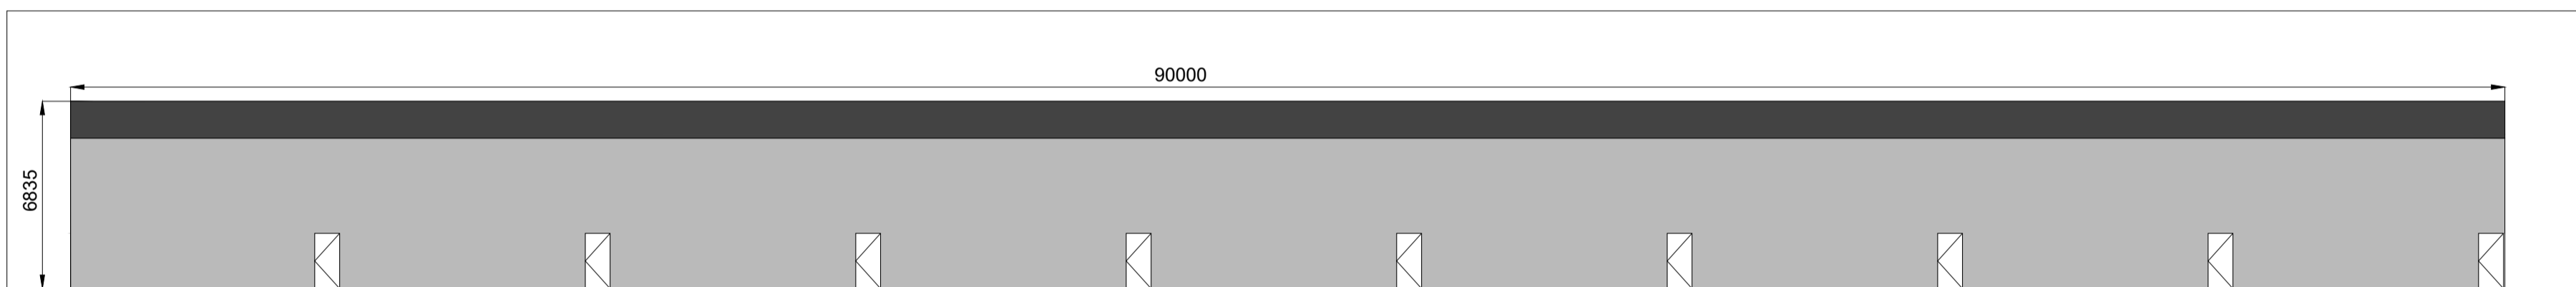

WESTERN ELEVATION

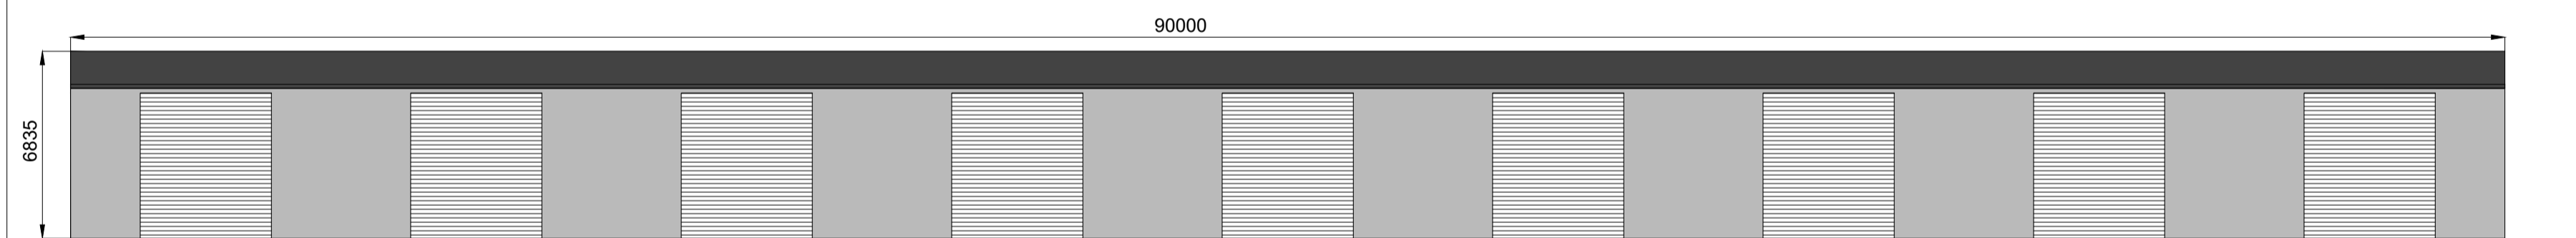

EASTERN ELEVATION

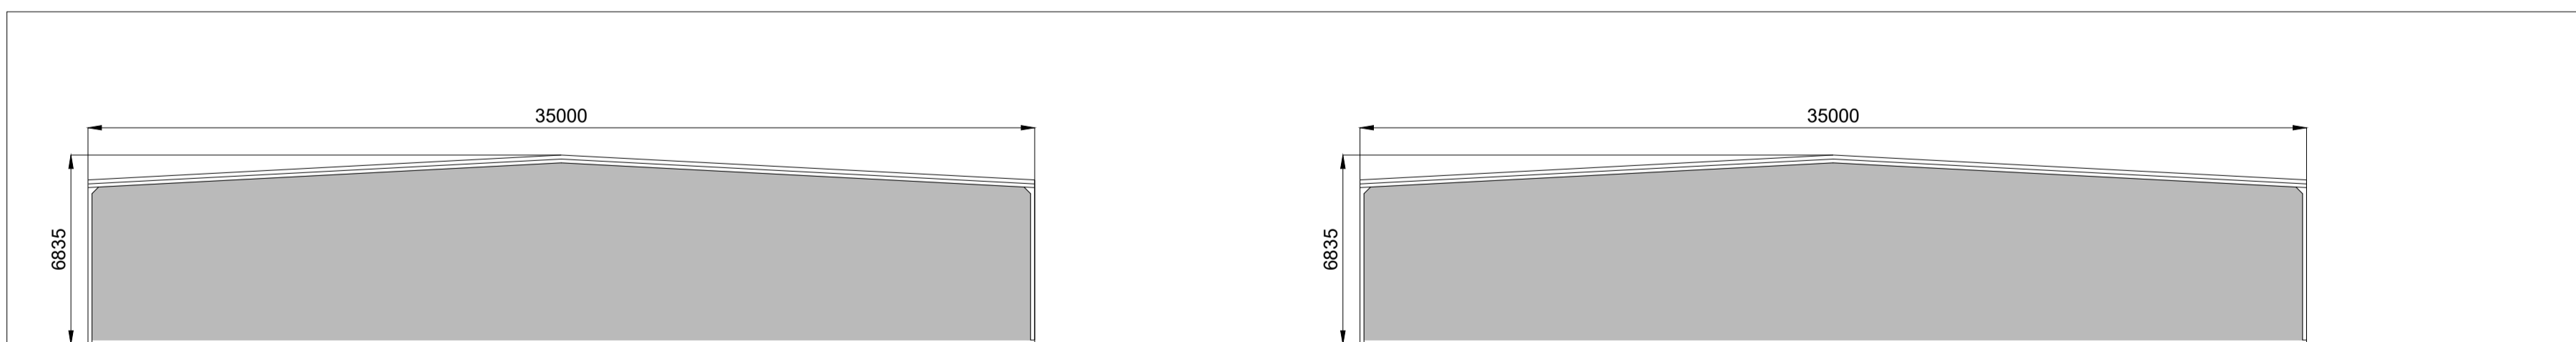

SOUTHERN ELEVATION

NORTHERN ELEVATION

**BCC DS**  
**RECEIVED**  
 23/04/2026  
**APPLICATION REF**  
 A006845748

| DATE       | ISSUE/REVISION                     |
|------------|------------------------------------|
| 29/08/2025 | DA ISSUE                           |
| 17/03/2026 | AMENDMENT TO DEVELOPMENT FOOTPRINT |

| ISSUE |
|-------|
| A     |
| B     |



**ZEDZ CONSULTANTS**  
 ENGINEERS | PROJECT MANAGERS  
 ABN 71 629 242 995  
 33 ENFORD STREET  
 HILLCREST QLD 4118  
 M: 0416 102 995  
 T: 07 3402 2961  
 E: INFO@ZEDZENG.COM.AU

**OWNER**  
 BOWHILL ENTERPRISES PTY LTD

**SITE ADDRESS**  
 85 AND 95 KING AVENUE WILLAWONG QLD 4110

**DRAWING TITLE**  
 FLOOR PLAN AND ELEVATION

|                                 |                     |
|---------------------------------|---------------------|
| PROJECT NAME<br>INDUSTRIAL SHED |                     |
| PROJECT NO.<br>23-225-65KAW-PM  |                     |
| DATE<br>17.03.2026              | SCALE<br>1:200      |
| DRAWING NO.<br>600              | SHEET NO.<br>2 OF 2 |
| ISSUE<br>B                      |                     |