


These drawings are subject to engineering review and analysis and may change.

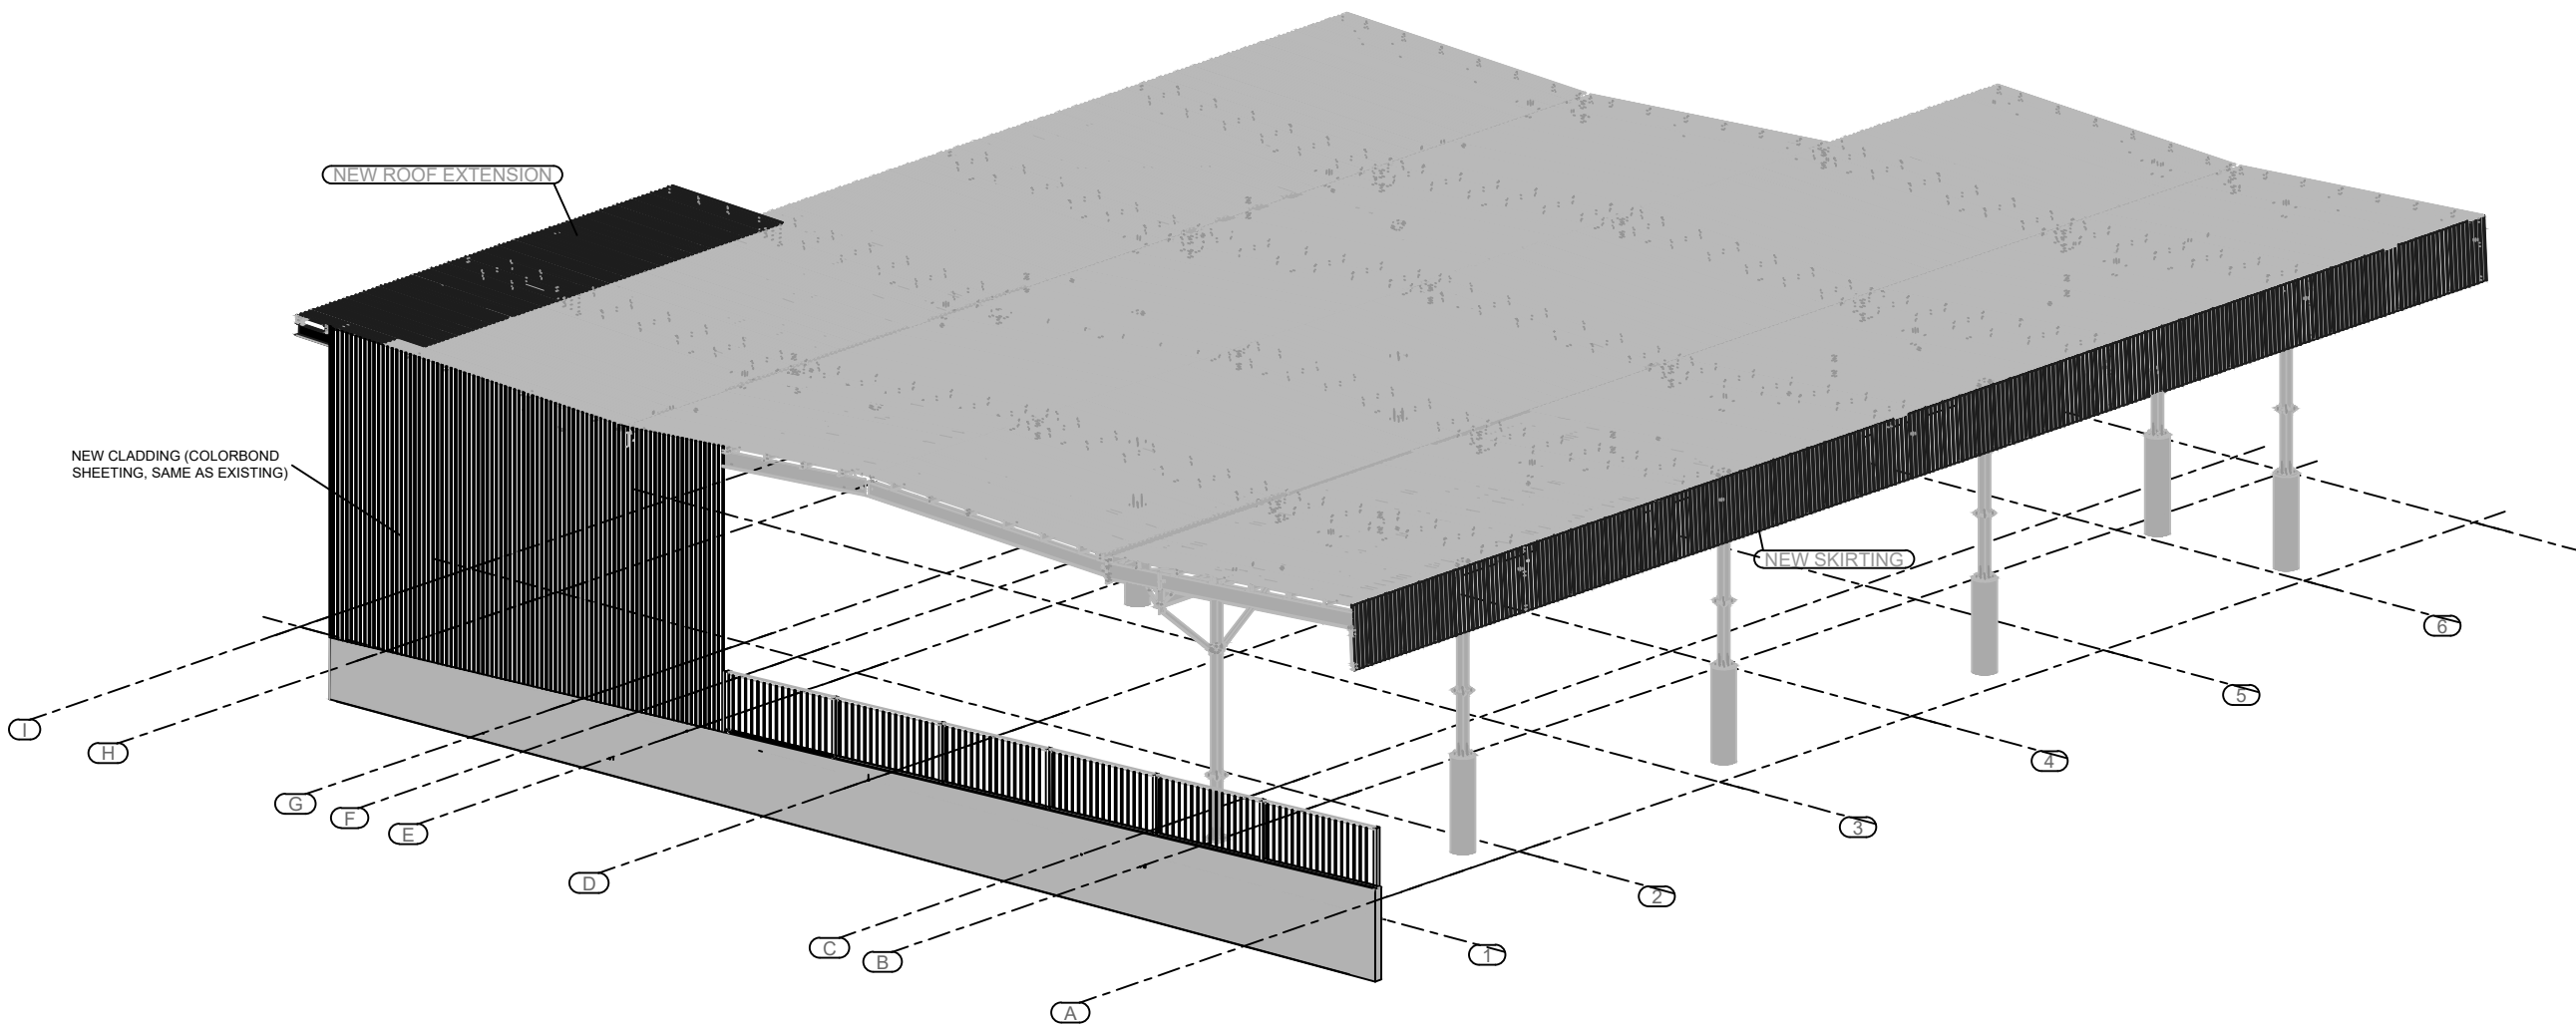

3D PERSPECTIVE 1
NTS

Notes:

1. THIS DRAWING SHALL BE READ IN CONJUNCTION WITH ALL RELEVANT ARCHITECTURAL, CIVIL, STRUCTURAL, SERVICES AND SPECIFICATION DOCUMENTS.
2. DO NOT SCALE DRAWINGS. WRITTEN DIMENSIONS SHALL TAKE PRECEDENCE. ALL DIMENSIONS ARE IN MILLIMETRES UNLESS NOTED OTHERWISE.
3. VERIFY ALL DIMENSIONS AND SITE CONDITIONS PRIOR TO COMMENCEMENT OF WORK. ANY DISCREPANCIES SHALL BE REFERRED TO THE ENGINEER BEFORE PROCEEDING.
4. THESE DRAWINGS SHALL NOT BE USED FOR CONSTRUCTION UNLESS ISSUED FOR CONSTRUCTION (IFC).
5. NO CHANGES SHALL BE MADE TO THE DESIGN WITHOUT WRITTEN APPROVAL OF THE ENGINEER.
6. CONTRACTOR TO VERIFY THE LOCATION OF ALL EXISTING SERVICES PRIOR TO COMMENCEMENT OF WORK.
7. ALL WORKMANSHIP AND MATERIALS SHALL COMPLY WITH THE RELEVANT AUSTRALIAN STANDARDS, PROJECT SPECIFICATIONS AND STATUTORY REQUIREMENTS.
8. COPYRIGHT IN THESE DRAWINGS REMAINS THE PROPERTY OF WESTVALE PARTNERS. THESE DRAWINGS SHALL NOT BE REPRODUCED, COPIED OR USED FOR ANY PURPOSE OTHER THAN THAT FOR WHICH THEY WERE PREPARED WITHOUT PRIOR WRITTEN PERMISSION.

BCC DS
RECEIVED
16/07/2026
APPLICATION REF
A007047582

REV	DESCRIPTION	BY	DATE



XXL Constructions
12/16 Crockford St,
Northgate, QLD 4013
1300 362 743
info@xxlconstructions.com.au
www.xxlconstructions.com.au



Westvale Partners
Consulting Structural, Civil &
Infrastructure Engineers
29/97 Creek Street
Brisbane City QLD 4000
1300 857 083
info@westvalepartners.com.au
www.westvalepartners.com.au

CLIENT: KOMATSU AUSTRALIA

ARCHITECT:

DRAWN: DG CHECKED: JA DATE: 13/07/26 REVISION: B

PROJECT NAME: HARDSTAND WALL CLADDING


DRAWING TITLE: 3D PERSPECTIVE 1

SCALE: NTS SHEET SIZE: A3 SHEET NO: 1 of 7

PROJECT NO: STATUS: FOR APPROVAL

DRAWING NO: 001

These drawings are subject to engineering review and analysis and may change.

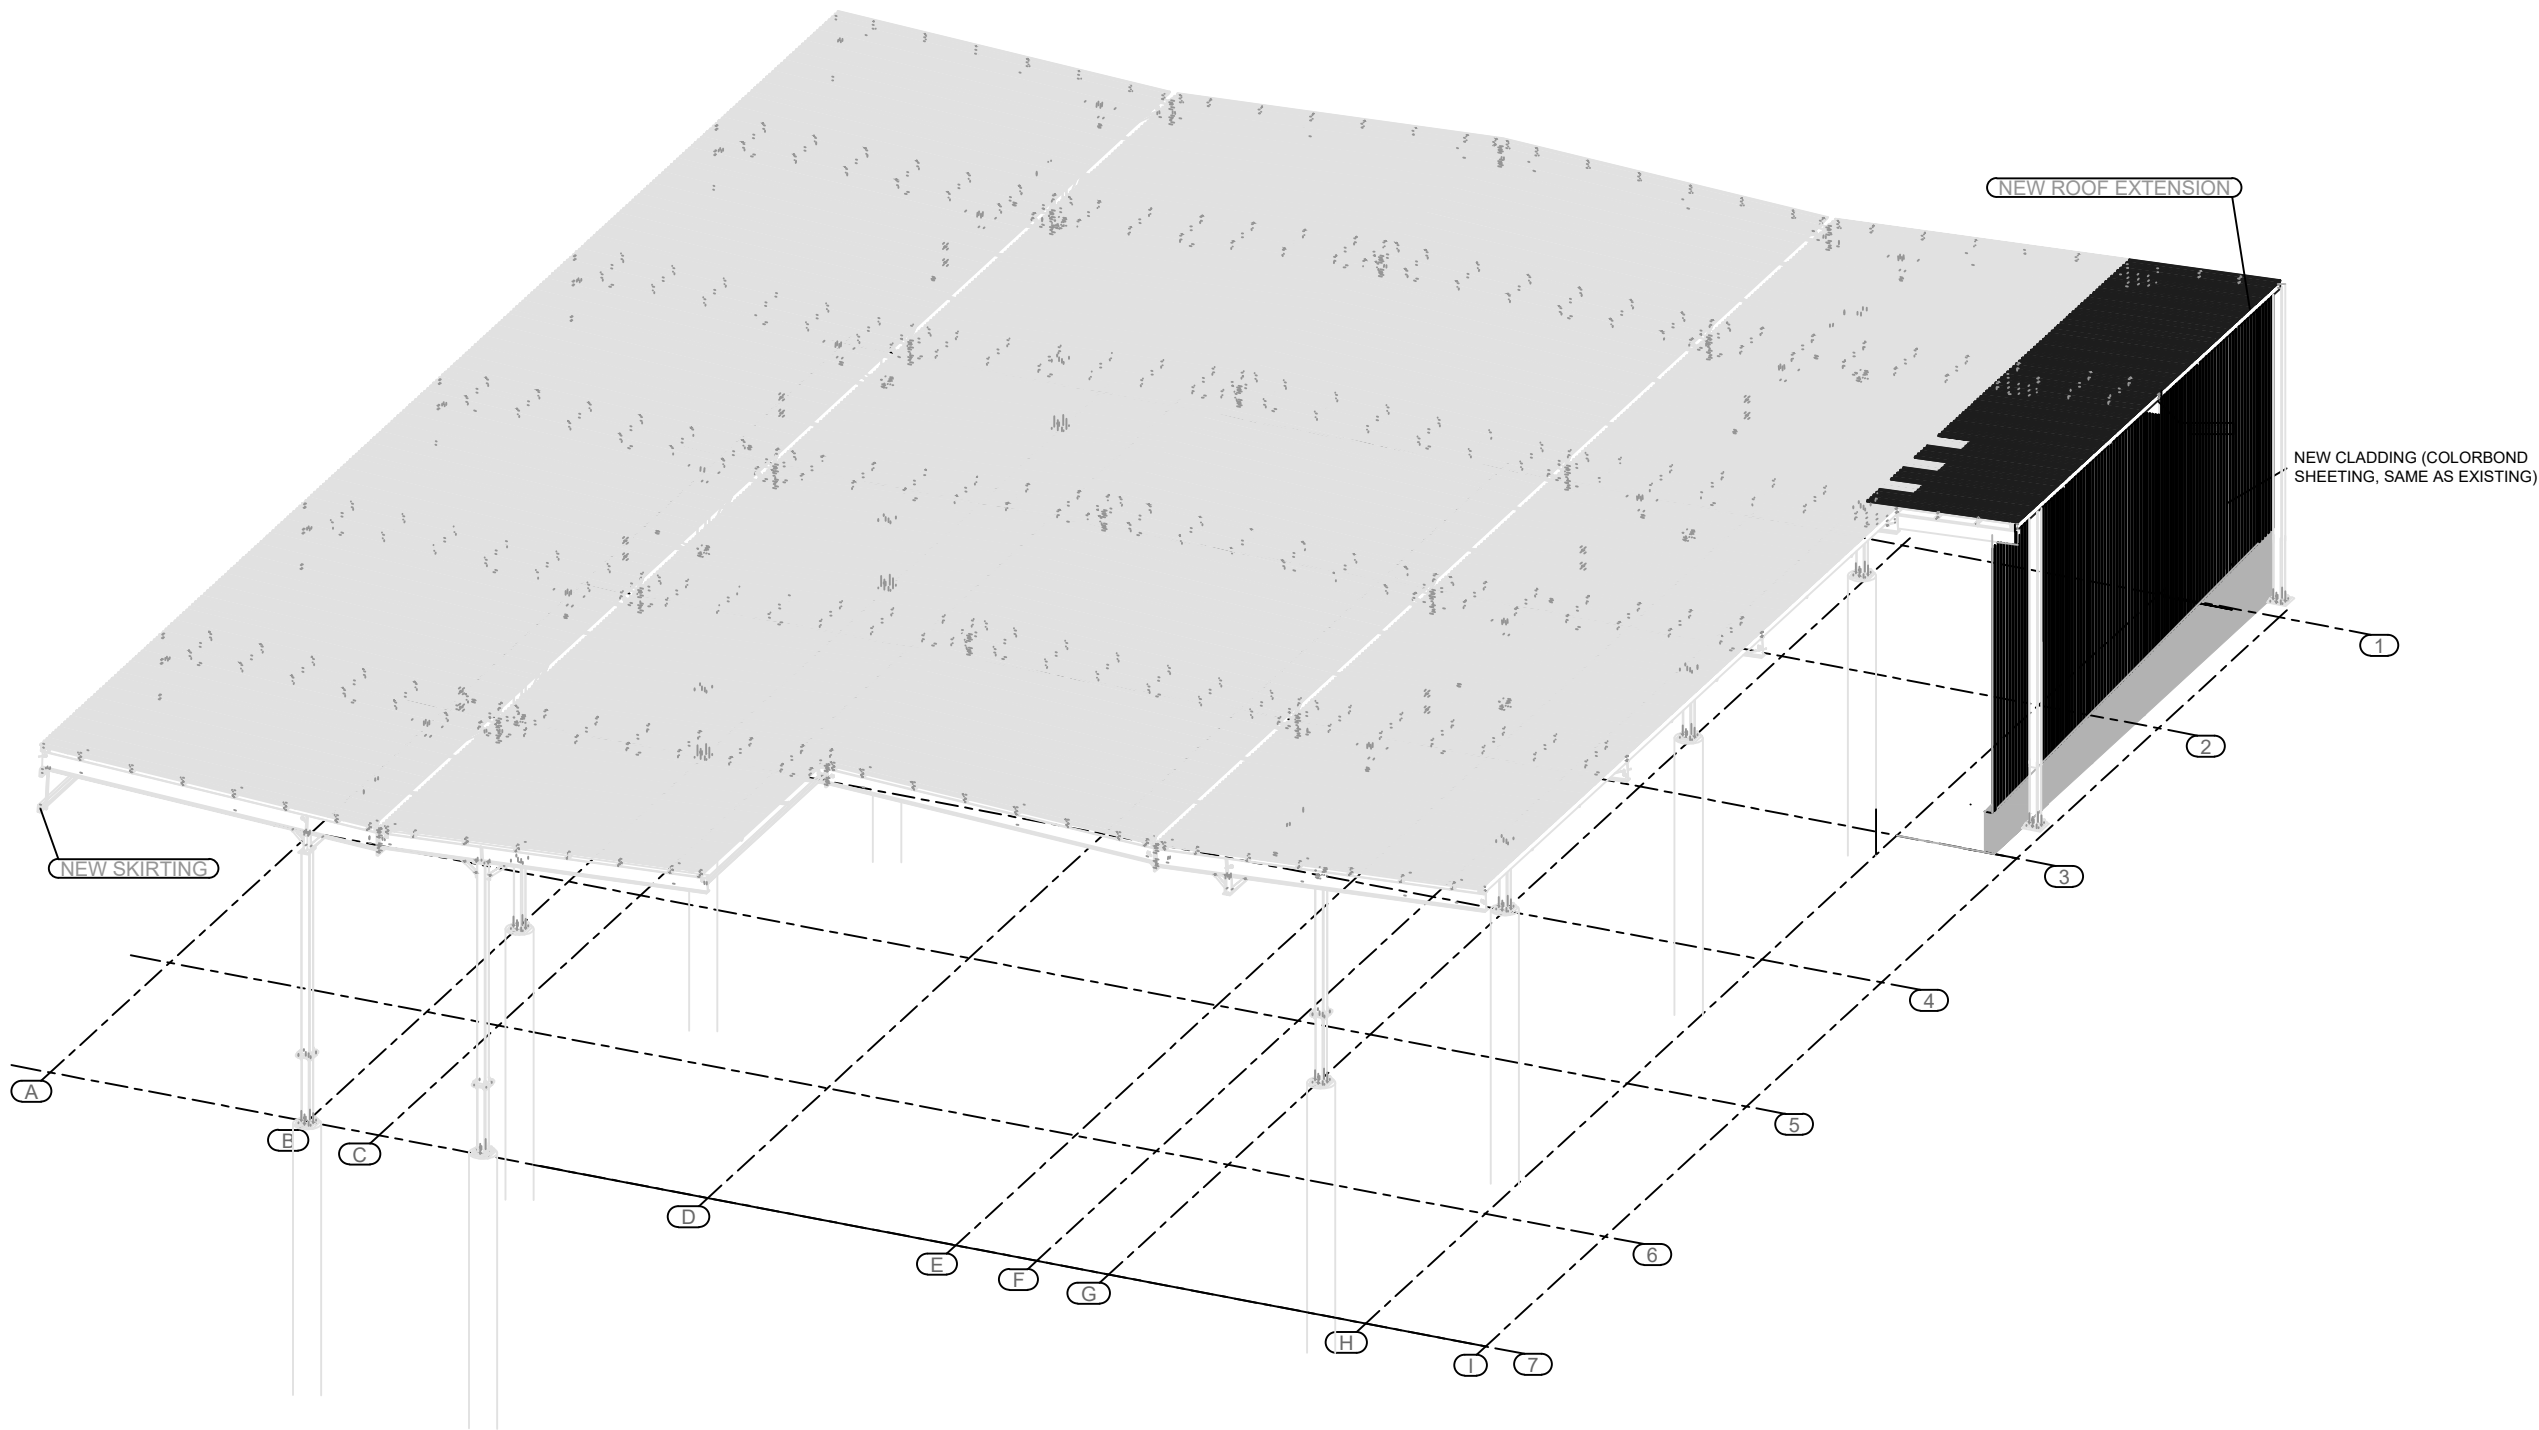

3D PERSPECTIVE 2
NTS

Notes:

- 1. THIS DRAWING SHALL BE READ IN CONJUNCTION WITH ALL RELEVANT ARCHITECTURAL, CIVIL, STRUCTURAL SERVICES AND SPECIFICATION DOCUMENTS.
- 2. DO NOT SCALE DRAWINGS. WRITTEN DIMENSIONS SHALL TAKE PRECEDENCE. ALL DIMENSIONS ARE IN MILLIMETRES UNLESS NOTED OTHERWISE.
- 3. VERIFY ALL DIMENSIONS AND SITE CONDITIONS PRIOR TO COMMENCEMENT OF WORK. ANY DISCREPANCIES SHALL BE REFERRED TO THE ENGINEER BEFORE PROCEEDING.
- 4. THESE DRAWINGS SHALL NOT BE USED FOR CONSTRUCTION UNLESS ISSUED FOR CONSTRUCTION (IFC).
- 5. NO CHANGES SHALL BE MADE TO THE DESIGN WITHOUT WRITTEN APPROVAL OF THE ENGINEER.
- 6. CONTRACTOR TO VERIFY THE LOCATION OF ALL EXISTING SERVICES PRIOR TO COMMENCEMENT OF WORK.
- 7. ALL WORKMANSHIP AND MATERIALS SHALL COMPLY WITH THE RELEVANT AUSTRALIAN STANDARDS, PROJECT SPECIFICATIONS AND STATUTORY REQUIREMENTS.
- 8. COPYRIGHT IN THESE DRAWINGS REMAINS THE PROPERTY OF WESTVALE PARTNERS. THESE DRAWINGS SHALL NOT BE REPRODUCED, COPIED OR USED FOR ANY PURPOSE OTHER THAN THAT FOR WHICH THEY WERE PREPARED WITHOUT PRIOR WRITTEN PERMISSION.

BCC DS
RECEIVED
16/07/2026
APPLICATION REF
A007047582

REV:	DESCRIPTION:	BY:	DATE:



XXL Constructions
12/16 Crockford St,
Northgate QLD 4013
1300 362 743
info@xlconstructions.com.au
www.xlconstructions.com.au



Westvale Partners
Consulting Structural, Civil &
Infrastructure Engineers
29/97 Creek Street
Brisbane City QLD 4000
1300 857 083
info@westvalepartners.com.au
www.westvalepartners.com.au

CLIENT: KOMATSU AUSTRALIA

ARCHITECT:

DRAWN: DG	CHECKED: JA	DATE: 13/07/26	REVISION: B
--------------	----------------	-------------------	----------------

PROJECT NAME: HARDSTAND WALL CLADDING

DRAWING TITLE: 3D PERSPECTIVE 2

SCALE: NTS	SHEET SIZE: A3	SHEET NO: 2 of 7
---------------	-------------------	---------------------

PROJECT NO: STATUS: FOR APPROVAL

DRAWING NO: 002

These drawings are subject to engineering review and analysis and may change.

Notes:



1. THIS DRAWING SHALL BE READ IN CONJUNCTION WITH ALL RELEVANT ARCHITECTURAL, CIVIL, STRUCTURAL, SERVICES AND SPECIFICATION DOCUMENTS.
2. DO NOT SCALE DRAWINGS. WRITTEN DIMENSIONS SHALL TAKE PRECEDENCE. ALL DIMENSIONS ARE IN MILLIMETRES UNLESS NOTED OTHERWISE.
3. VERIFY ALL DIMENSIONS AND SITE CONDITIONS PRIOR TO COMMENCEMENT OF WORK. ANY DISCREPANCIES SHALL BE REFERRED TO THE ENGINEER BEFORE PROCEEDING.
4. THESE DRAWINGS SHALL NOT BE USED FOR CONSTRUCTION UNLESS ISSUED FOR CONSTRUCTION (IFC).
5. NO CHANGES SHALL BE MADE TO THE DESIGN WITHOUT WRITTEN APPROVAL OF THE ENGINEER.
6. CONTRACTOR TO VERIFY THE LOCATION OF ALL EXISTING SERVICES PRIOR TO COMMENCEMENT OF WORK.
7. ALL WORKMANSHIP AND MATERIALS SHALL COMPLY WITH THE RELEVANT AUSTRALIAN STANDARDS, PROJECT SPECIFICATIONS AND STATUTORY REQUIREMENTS.
8. COPYRIGHT IN THESE DRAWINGS REMAINS THE PROPERTY OF WESTVALE PAPERS. THESE DRAWINGS SHALL NOT BE REPRODUCED, COPIED OR USED FOR ANY PURPOSE OTHER THAN THAT FOR WHICH THEY WERE PREPARED WITHOUT PRIOR WRITTEN PERMISSION.

**BCC DS
RECEIVED**

16/07/2026

APPLICATION REF

A007047582

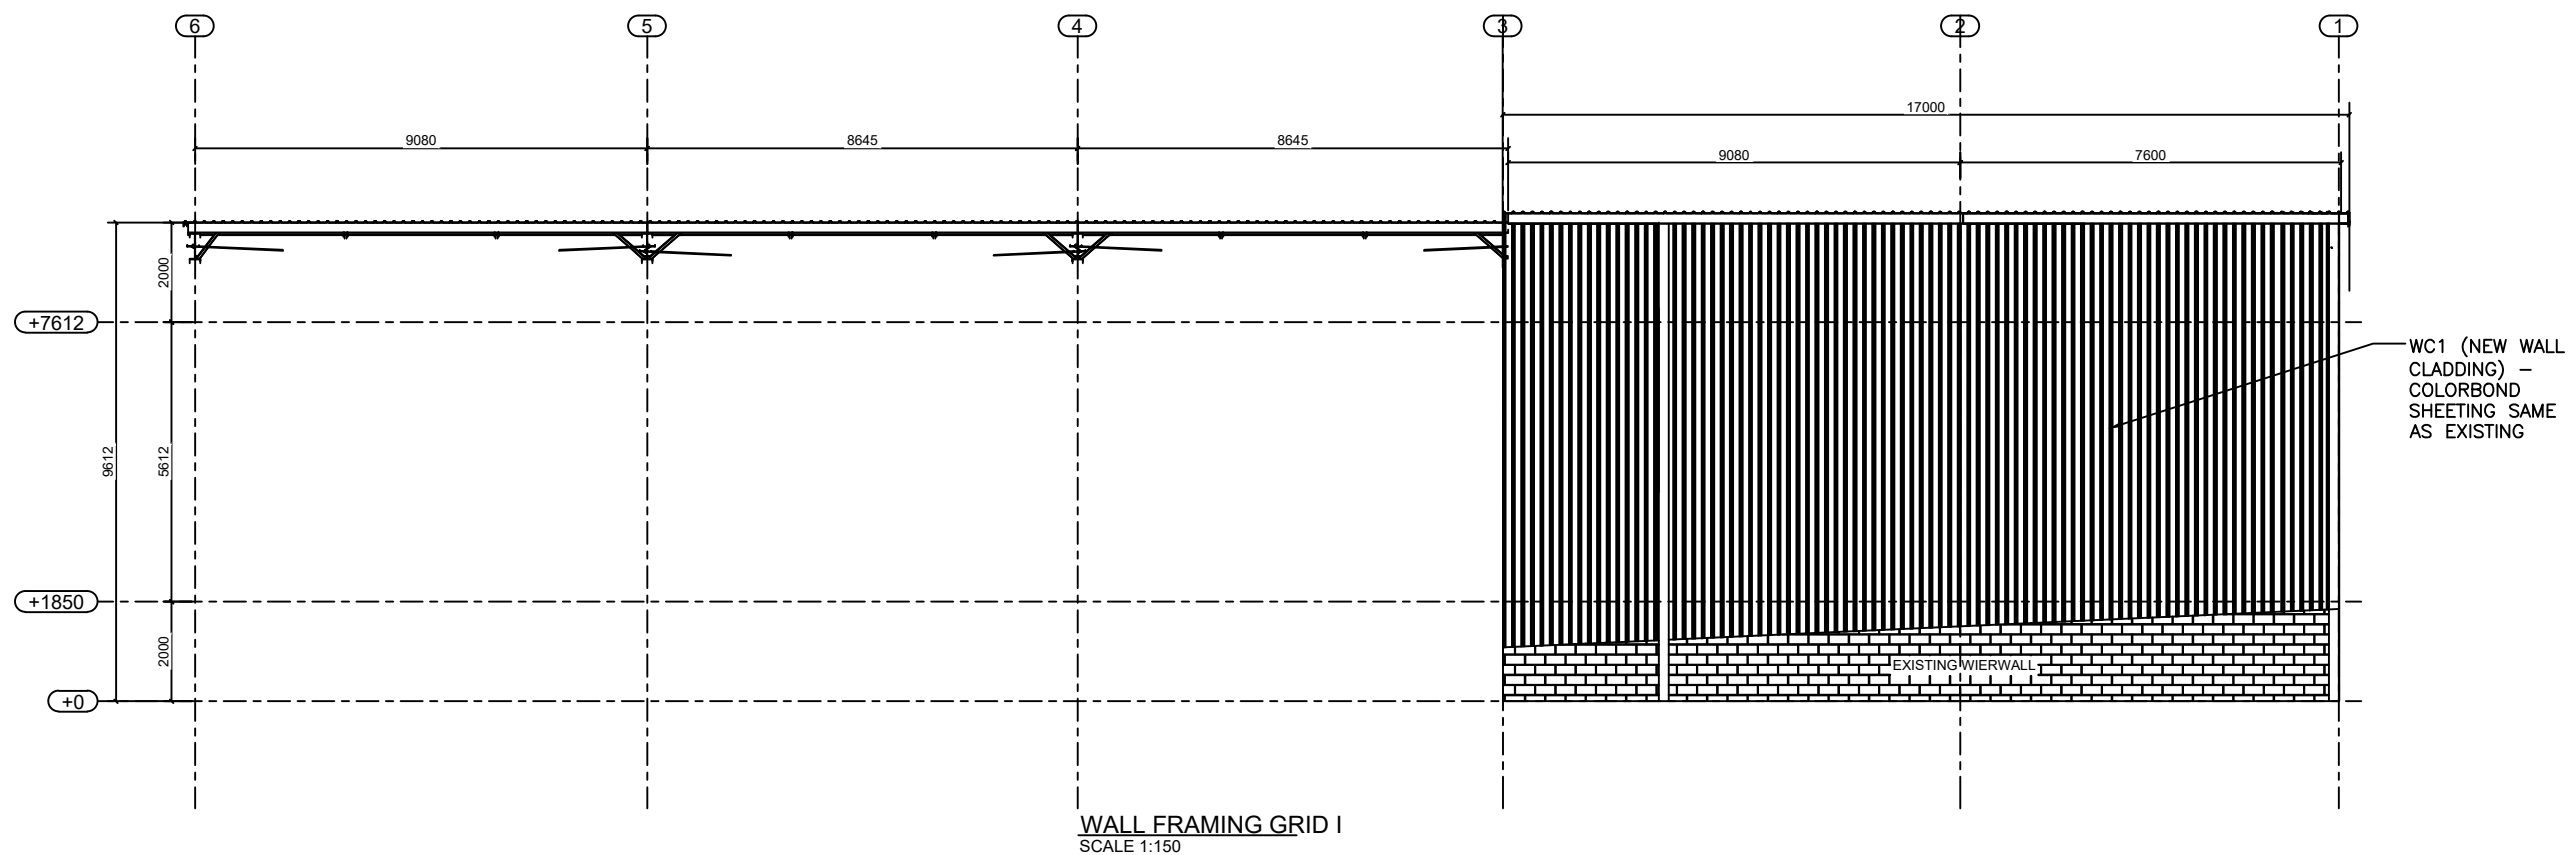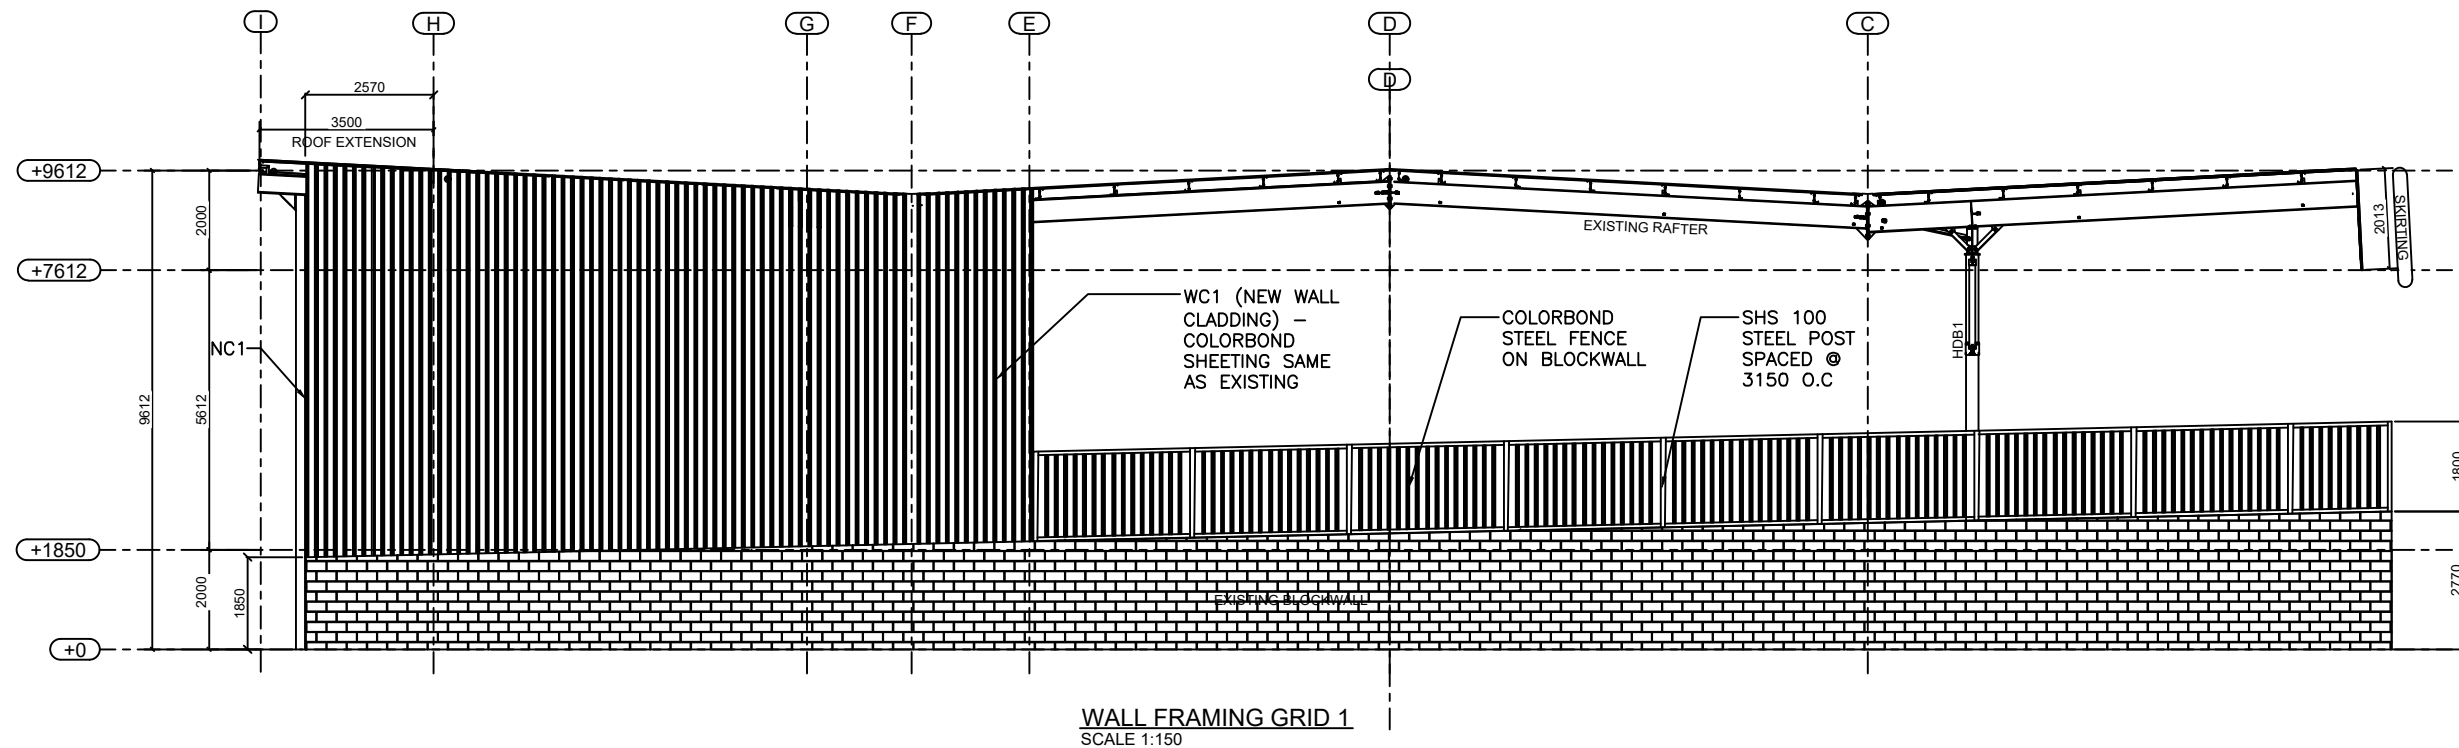

REV:	DESCRIPTION:	BY:	DATE:

 **XXL CONSTRUCTIONS**

XXL Constructions
12/16 Crockford St,
Northgate, QLD 4013
1300 362 743
info@xlconstructions.com.au
www.xlconstructions.com.au



Westvale
PARTNERS

Westvale Partners
Consulting Structural, Civil &
Infrastructure Engineers
29/97 Creek Street
Brisbane City QLD 4000
1300 857 083
info@westvalepartners.com.au
www.westvalepartners.com.au

CLIENT: KOMATSU AUSTRALIA

ARCHITECT:

DRAWN:
DG

CHECKED:
JA

DATE: 13/07/26

REVISION:
B

PROJECT NAME: HARDSTAND WALL CLADDING

**DRAWING
TITLE:** ELEVATIONS

SCALE: 1:150

SHEET SIZE:
A3

SHEET NO:
3 of 7

PROJECT NO:

STATUS: FOR APPROVAL


DRAWING NO:

003

STEELWORK SCHEDULE	
BEAM	SIZE
NC1	200 UC 46.2
WB1	M20 ROD GRADE 4.6
G1	Z150 PURLINS
SP1	SHS 100 SPACED @ 3150 I.C.

These drawings are subject to engineering review and analysis and may change.

- Notes:
- THIS DRAWING SHALL BE READ IN CONJUNCTION WITH ALL RELEVANT ARCHITECTURAL, CIVIL, STRUCTURAL SERVICES AND SPECIFICATION DOCUMENTS.
 - DO NOT SCALE DRAWINGS. WRITTEN DIMENSIONS SHALL TAKE PRECEDENCE. ALL DIMENSIONS ARE IN MILLIMETRES UNLESS NOTED OTHERWISE.
 - VERIFY ALL DIMENSIONS AND SITE CONDITIONS PRIOR TO COMMENCEMENT OF WORK. ANY DISCREPANCIES SHALL BE REFERRED TO THE ENGINEER BEFORE PROCEEDING.
 - THESE DRAWINGS SHALL NOT BE USED FOR CONSTRUCTION UNLESS ISSUED FOR CONSTRUCTION (IFC).
 - NO CHANGES SHALL BE MADE TO THE DESIGN WITHOUT WRITTEN APPROVAL OF THE ENGINEER.
 - CONTRACTOR TO VERIFY THE LOCATION OF ALL EXISTING SERVICES PRIOR TO COMMENCEMENT OF WORK.
 - ALL WORKMANSHIP AND MATERIALS SHALL COMPLY WITH THE RELEVANT AUSTRALIAN STANDARDS, PROJECT SPECIFICATIONS AND STATUTORY REQUIREMENTS.
 - COPYRIGHT IN THESE DRAWINGS REMAINS THE PROPERTY OF WESTVALE PARTNERS. THESE DRAWINGS SHALL NOT BE REPRODUCED, COPIED OR USED FOR ANY PURPOSE OTHER THAN THAT FOR WHICH THEY WERE PREPARED WITHOUT PRIOR WRITTEN PERMISSION.

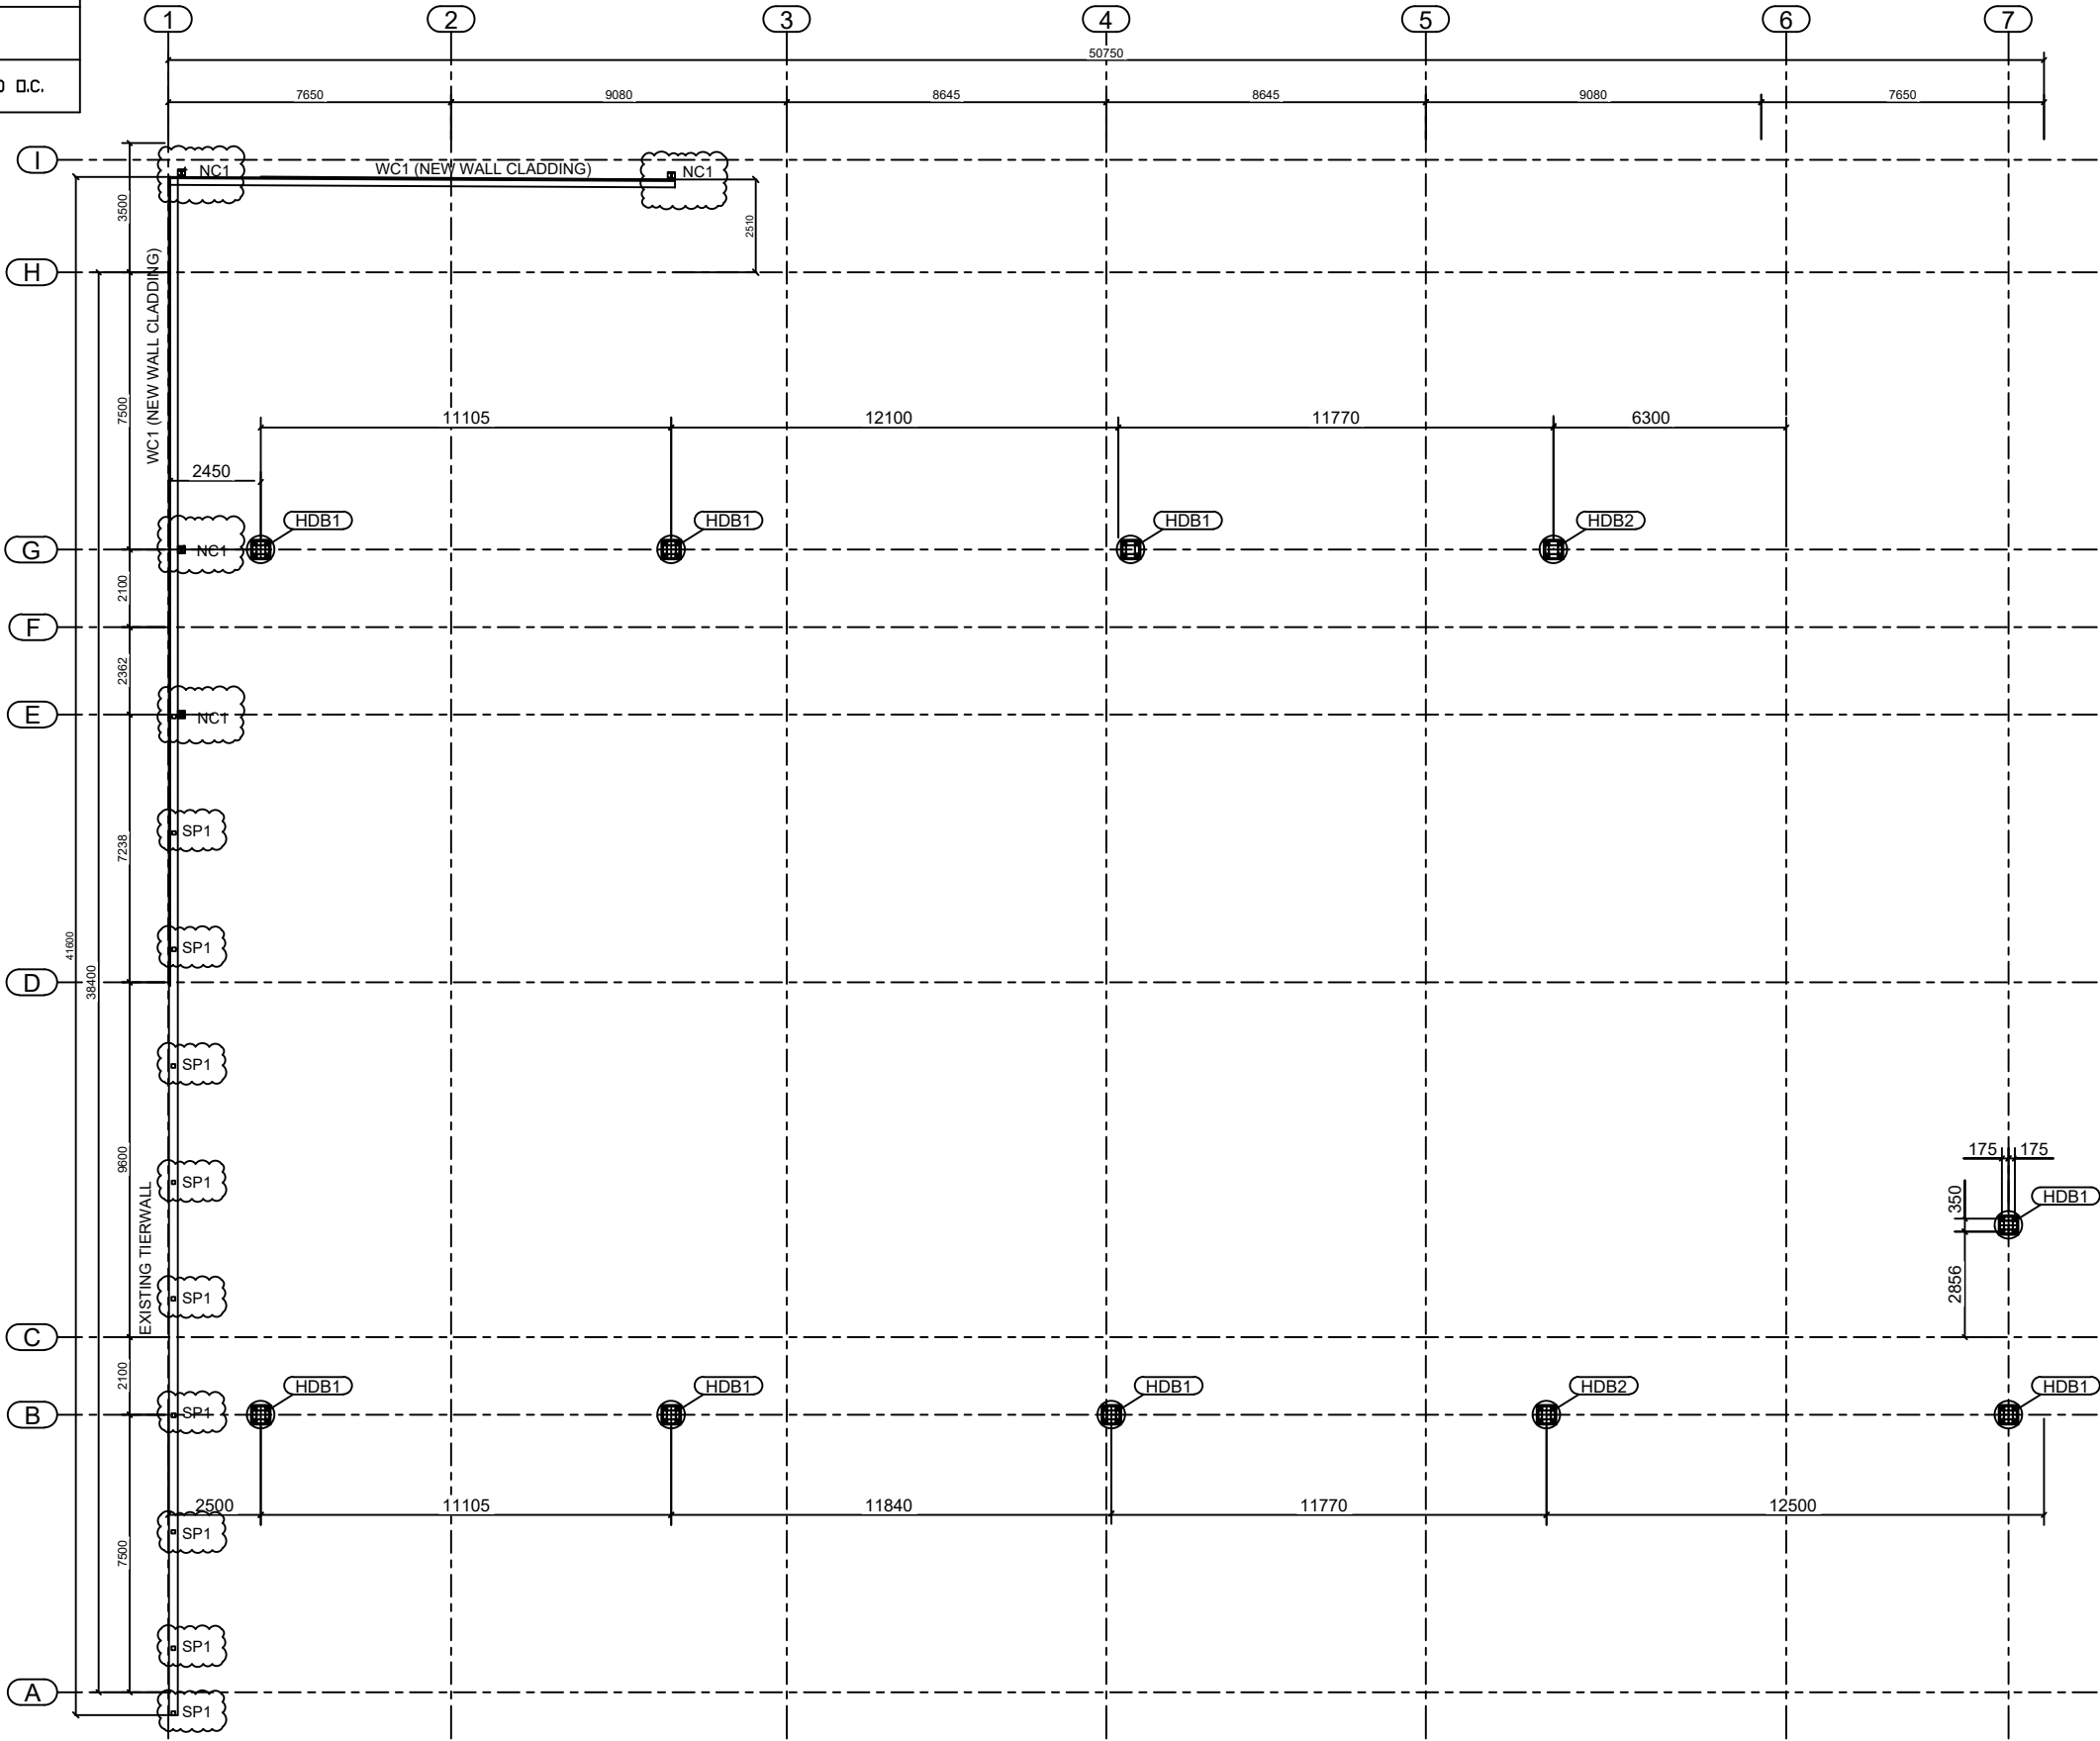

FLOOR FRAMING PLAN
1:200

REV:	DESCRIPTION:	BY:	DATE:

XXL Constructions
12/16 Crockford St,
Northgate, QLD 4013
1300 362 743
info@xxlconstructions.com.au
www.xxlconstructions.com.au

Westvale Partners
Consulting Structural, Civil &
Infrastructure Engineers
29/97 Creek Street
Brisbane City QLD 4000
1300 857 083
info@westvalepartners.com.au
www.westvalepartners.com.au

CLIENT: KOMATSU AUSTRALIA

ARCHTECH:

DRAWN: DG	CHECKED: JA	DATE: 13/07/26	REVISION: B
-----------	-------------	----------------	-------------

PROJECT NAME: HARDSTAND WALL CLADDING

DRAWING TITLE: FLOOR FRAMING PLAN

SCALE: 1:200	SHEET SIZE: A3	SHEET NO: 4 OF 7
--------------	----------------	------------------

PROJECT NO:	STATUS: FOR APPROVAL
-------------	----------------------

DRAWING NO: 004

 NF1 ISOLATED FOOTING


 NC1 STUB COLUMN

MEMBER SCHEDULE				
MARK	SIZE	P/c (Mpa)	REINFORCEMENT	REMARKS
PF1	500L X 500V X 300 THK	32	4-N16 + R10@150 CTS	ISOLATED FOOTING

NOTE:
THIS IS DESIGNED PRIOR ANY SOIL TESTS ARE CONDUCTED. SUBJECT TO CHANGES ONCE PROVIDED WITH THE GEOTECHNICAL REPORT. THIS DESIGN IS FOR CONCEPTUAL PURPOSE ONLY AND NOT TO BE USED IN CONSTRUCTION.

STEELWORK SCHEDULE	
BEAM	SIZE
NC1	200 UC 46.2
VB1	M20 RHD GRADE 4.6
GI	Z150 PURLINS
SP1	SHS 100 SPACED @ 3150 O.C.

These drawings are subject to engineering review and analysis and may change.

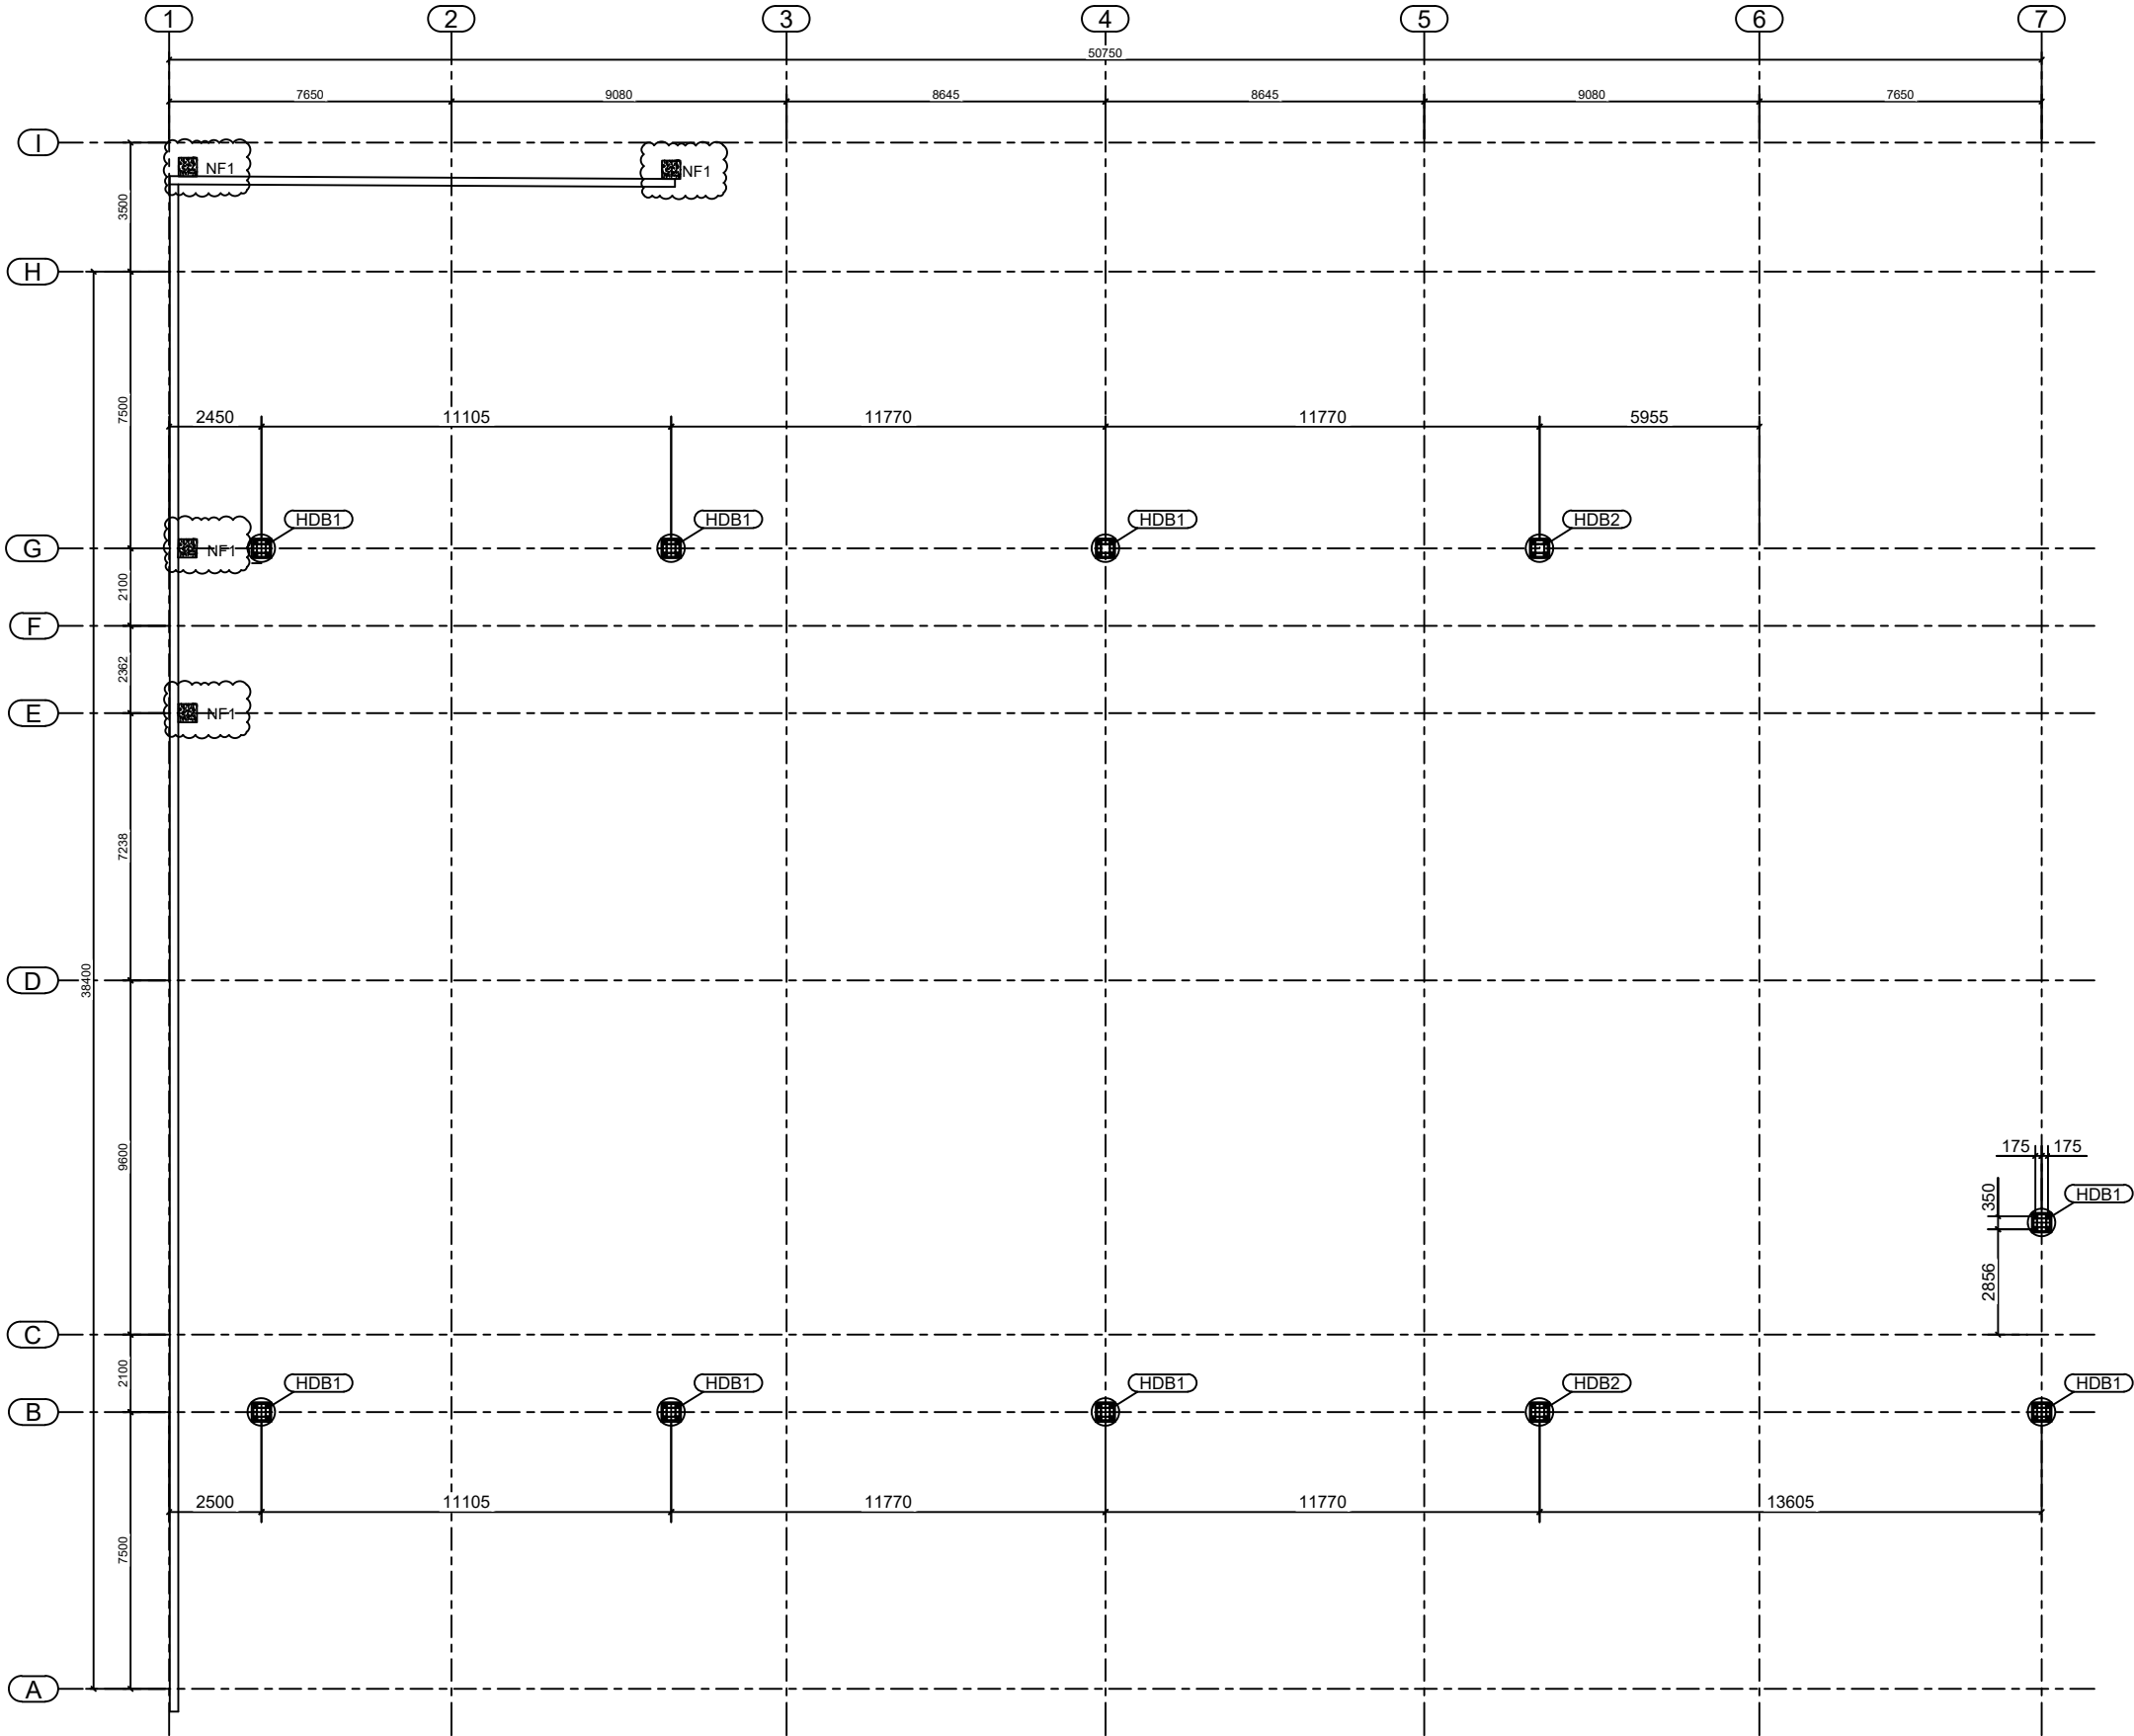

FOUNDATION PLAN
1:200

- Notes:
- THIS DRAWING SHALL BE READ IN CONJUNCTION WITH ALL RELEVANT ARCHITECTURAL, CIVIL, STRUCTURAL SERVICES AND SPECIFICATION DOCUMENTS.
 - DO NOT SCALE DRAWINGS. WRITTEN DIMENSIONS SHALL TAKE PRECEDENCE. ALL DIMENSIONS ARE IN MILLIMETRES UNLESS NOTED OTHERWISE.
 - VERIFY ALL DIMENSIONS AND SITE CONDITIONS PRIOR TO COMMENCEMENT OF WORK. ANY DISCREPANCIES SHALL BE REFERRED TO THE ENGINEER BEFORE PROCEEDING.
 - THESE DRAWINGS SHALL NOT BE USED FOR CONSTRUCTION UNLESS ISSUED FOR CONSTRUCTION (IFC).
 - NO CHANGES SHALL BE MADE TO THE DESIGN WITHOUT WRITTEN APPROVAL OF THE ENGINEER.
 - CONTRACTOR TO VERIFY THE LOCATION OF ALL EXISTING SERVICES PRIOR TO COMMENCEMENT OF WORK.
 - ALL WORKMANSHIP AND MATERIALS SHALL COMPLY WITH THE RELEVANT AUSTRALIAN STANDARDS, PROJECT SPECIFICATIONS AND STATUTORY REQUIREMENTS.
 - COPYRIGHT IN THESE DRAWINGS REMAINS THE PROPERTY OF WESTVALE PARTNERS. THESE DRAWINGS SHALL NOT BE REPRODUCED, COPIED OR USED FOR ANY PURPOSE OTHER THAN THAT FOR WHICH THEY WERE PREPARED WITHOUT PRIOR WRITTEN PERMISSION.

BCC DS
RECEIVED
16/07/2026
APPLICATION REF
A007047582

REV:	DESCRIPTION:	BY:	DATE:



XXL Constructions
12/16 Crockford St,
Northgate QLD 4013
1300 362 743
info@xxlconstructions.com.au
www.xxlconstructions.com.au



Westvale Partners
Consulting Structural, Civil &
Infrastructure Engineers
29/97 Creek Street
Brisbane City QLD 4000
1300 857 083
info@westvalepartners.com.au
www.westvalepartners.com.au

CLIENT: KOMATSU AUSTRALIA

ARCHTEC:

DRAWN: DG	CHECKED: JA	DATE: 13/07/26	REVISION: A
--------------	----------------	-------------------	----------------

PROJECT NAME: HARDSTAND WALL CLADDING

DRAWING TITLE: FOUNDATION PLAN

SCALE: 1:200	SHEET SIZE: A3	SHEET NO: 5 OF 7
-----------------	-------------------	---------------------

PROJECT NO:



STATUS: FOR APPROVAL

DRAWING NO: 005

STEELWORK SCHEDULE	
BEAM	SIZE
NC1	200 UC 46.2
WB1	M20 RDD GRADE 4.6
G1	Z150 PURLINS
SP1	SHS 100 SPACED @ 3150 O.C.

These drawings are subject to engineering review and analysis and may change.

- Notes:
- THIS DRAWING SHALL BE READ IN CONJUNCTION WITH ALL RELEVANT ARCHITECTURAL, CIVIL, STRUCTURAL SERVICES AND SPECIFICATION DOCUMENTS.
 - DO NOT SCALE DRAWINGS. WRITTEN DIMENSIONS SHALL TAKE PRECEDENCE. ALL DIMENSIONS ARE IN MILLIMETRES UNLESS NOTED OTHERWISE.
 - VERIFY ALL DIMENSIONS AND SITE CONDITIONS PRIOR TO COMMENCEMENT OF WORK. ANY DISCREPANCIES SHALL BE REFERRED TO THE ENGINEER BEFORE PROCEEDING.
 - THESE DRAWINGS SHALL NOT BE USED FOR CONSTRUCTION UNLESS ISSUED FOR CONSTRUCTION (IFC).
 - NO CHANGES SHALL BE MADE TO THE DESIGN WITHOUT WRITTEN APPROVAL OF THE ENGINEER.
 - CONTRACTOR TO VERIFY THE LOCATION OF ALL EXISTING SERVICES PRIOR TO COMMENCEMENT OF WORK.
 - ALL WORKMANSHIP AND MATERIALS SHALL COMPLY WITH THE RELEVANT AUSTRALIAN STANDARDS, PROJECT SPECIFICATIONS AND STATUTORY REQUIREMENTS.
 - COPYRIGHT IN THESE DRAWINGS REMAINS THE PROPERTY OF WESTVALE PARTNERS. THESE DRAWINGS SHALL NOT BE REPRODUCED, COPIED OR USED FOR ANY PURPOSE OTHER THAN THAT FOR WHICH THEY WERE PREPARED WITHOUT PRIOR WRITTEN PERMISSION.

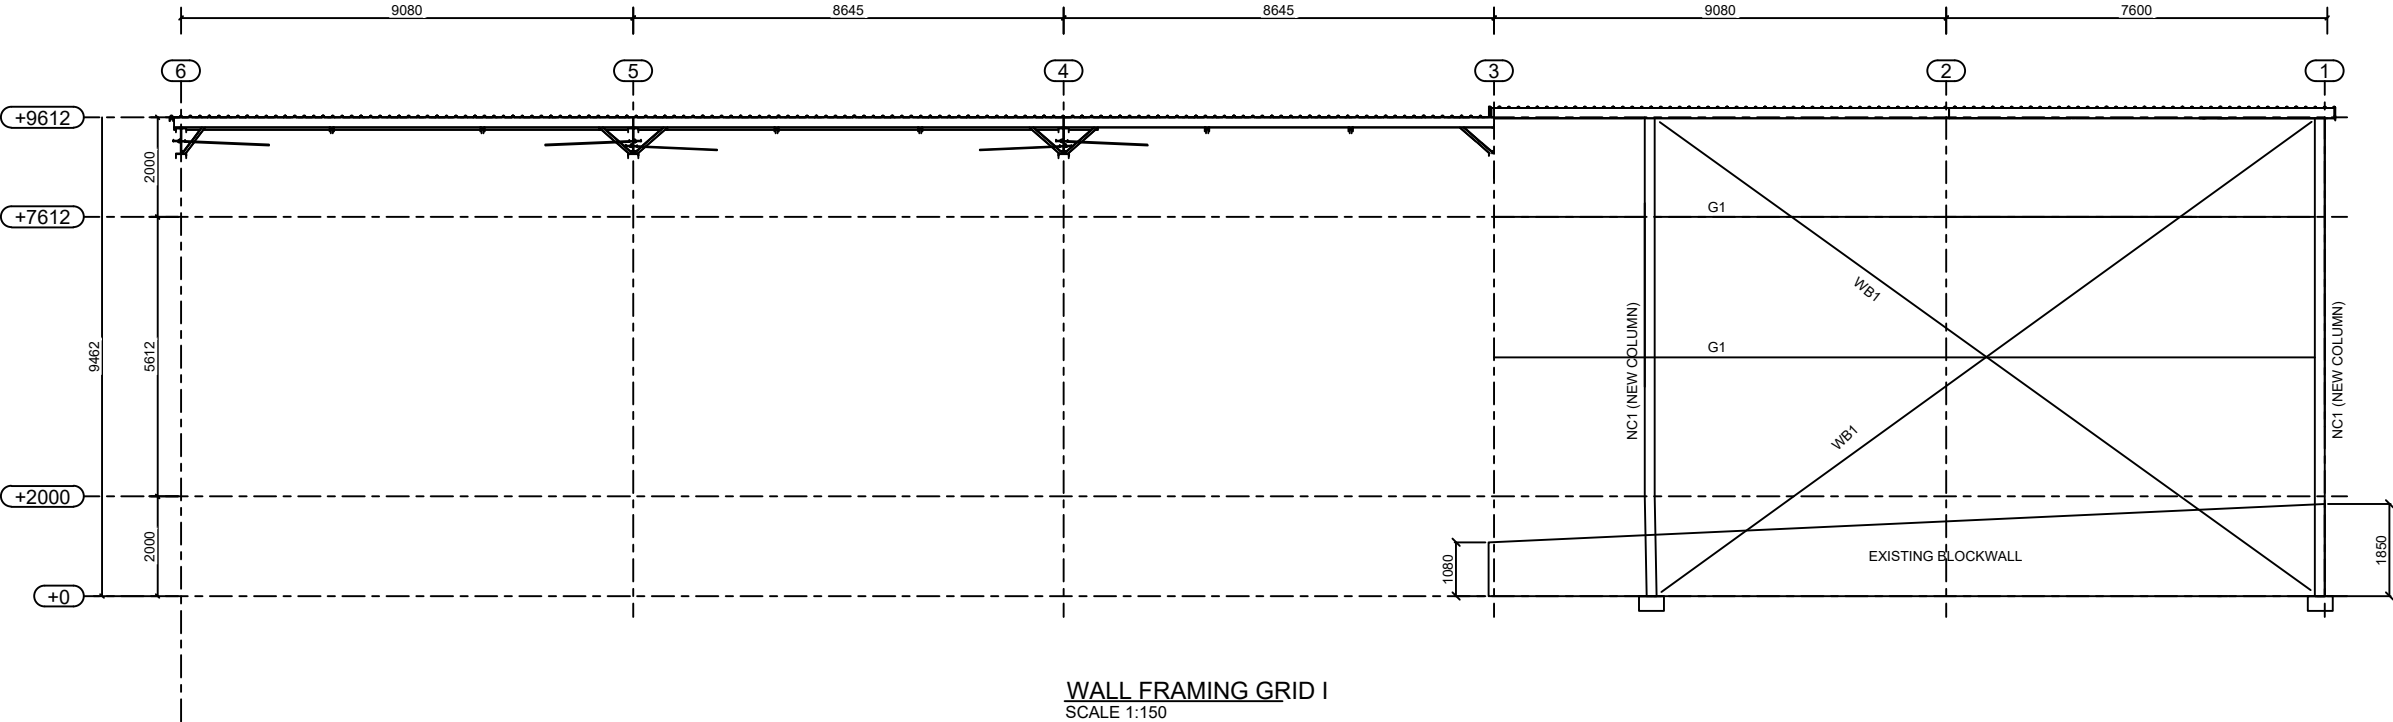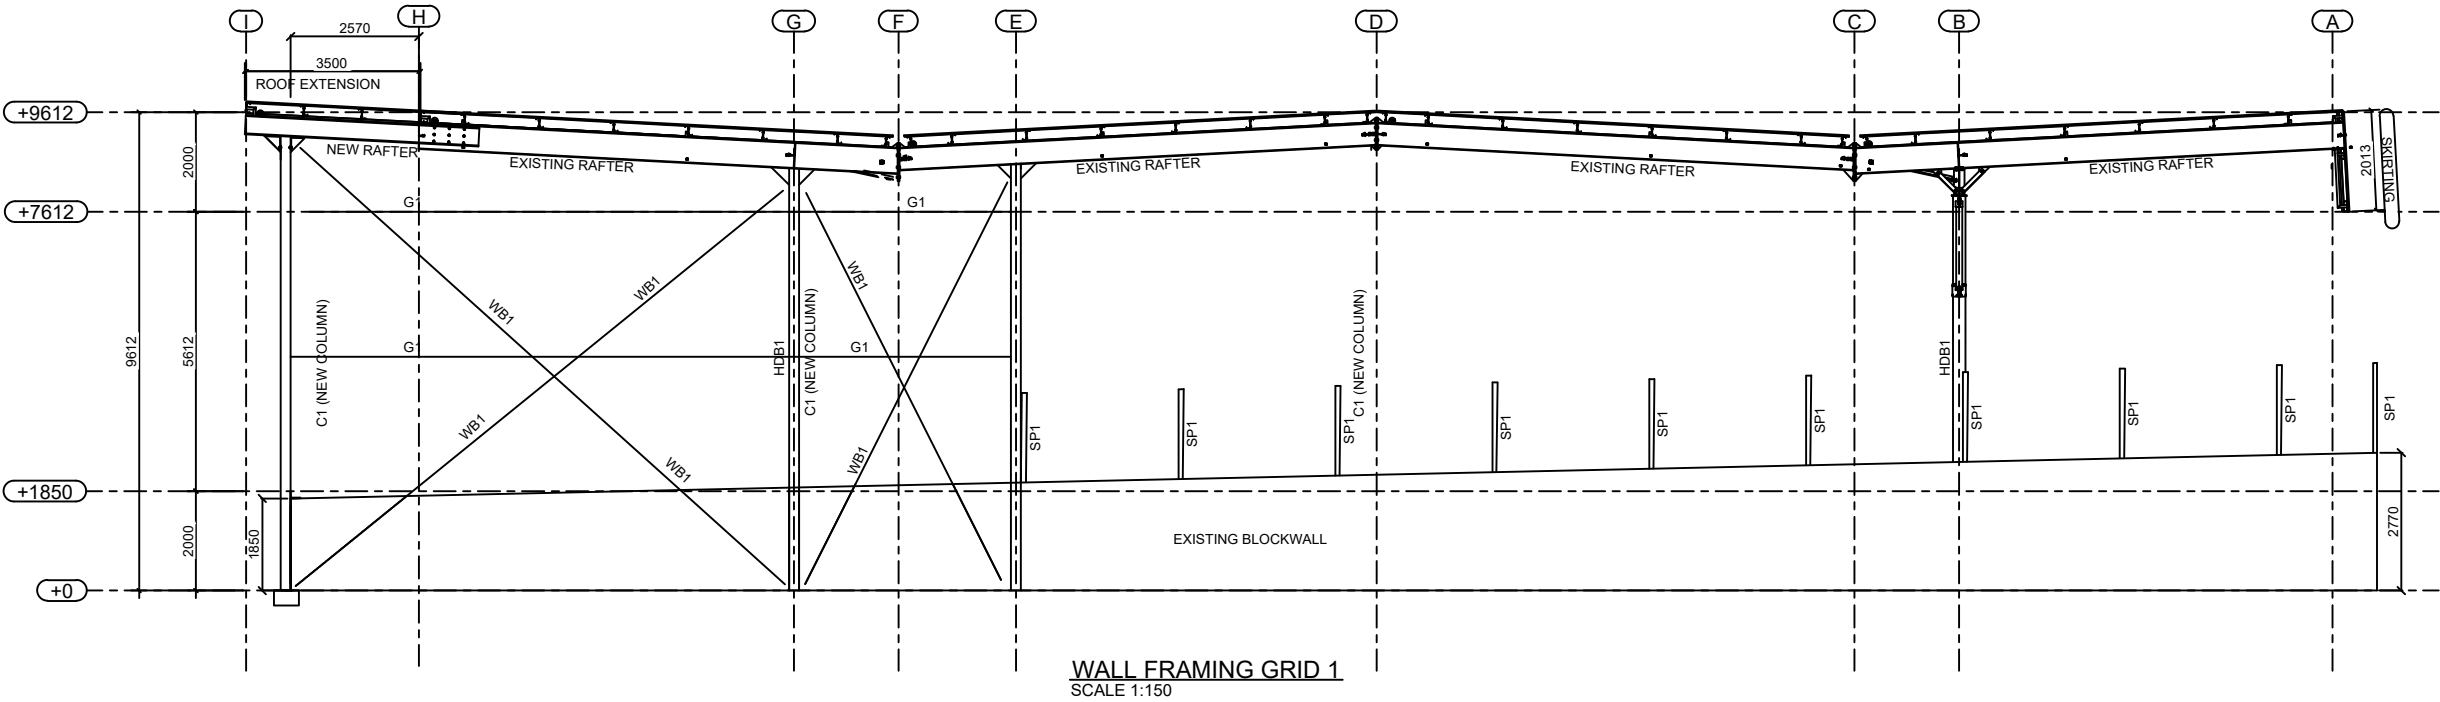

BCC DS
RECEIVED
16/07/2026
APPLICATION REF
A007047582

REV:	DESCRIPTION:	BY:	DATE:

XXL Constructions
12/16 Crockford St,
Northgate, QLD 4013
1300 362 743
info@xxlconstructions.com.au
www.xxlconstructions.com.au

Westvale Partners
Consulting Structural, Civil &
Infrastructure Engineers
29/97 Creek Street
Brisbane City QLD 4000
1300 857 083
info@westvalepartners.com.au
www.westvalepartners.com.au

CLIENT: KOMATSU AUSTRALIA

ARCHITECT:

DRAWN: DG	CHECKED: JA	DATE: 13/07/26	REVISION: B
-----------	-------------	----------------	-------------

PROJECT NAME: HARDSTAND WALL CLADDING


DRAWING TITLE: WALL FRAMING

SCALE: 1:150	SHEET SIZE: A3	SHEET NO: 6 OF 6
--------------	----------------	------------------


PROJECT NO:

STATUS: FOR APPROVAL


DRAWING NO: 006

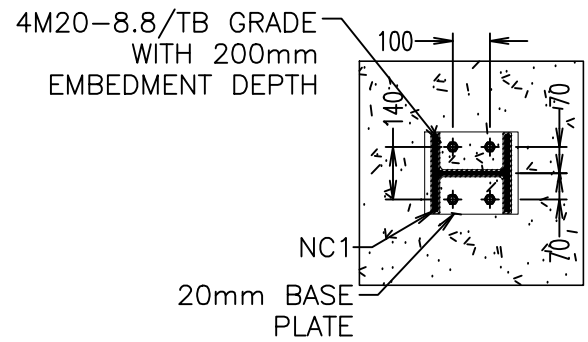


VIEW
SCALE 1:20

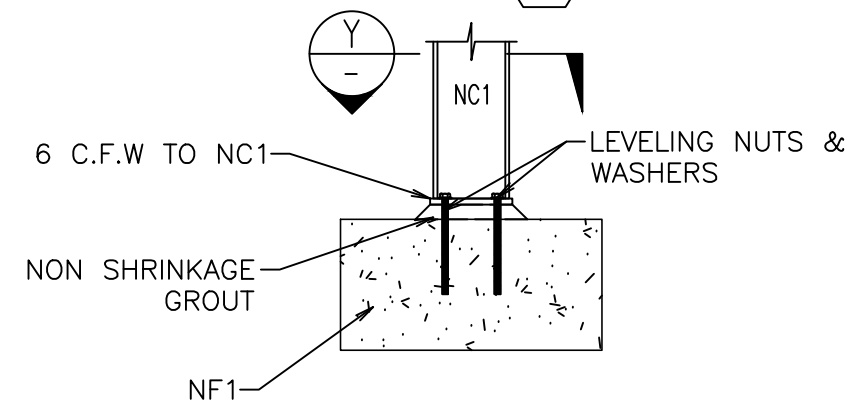




TYPICAL STEEL POST TO FOOTING DETAIL
SCALE 1:20

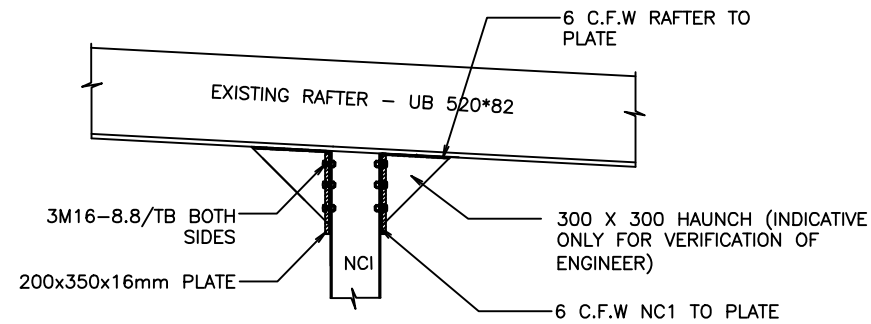



TYPICAL COLUMN TO EXISTING RAFTER DETAIL
SCALE 1:20

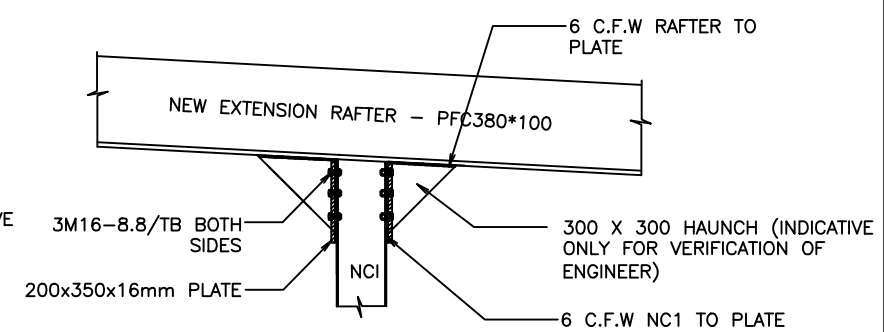


TYPICAL COLUMN TO EXISTING RAFTER DETAIL
SCALE 1:20

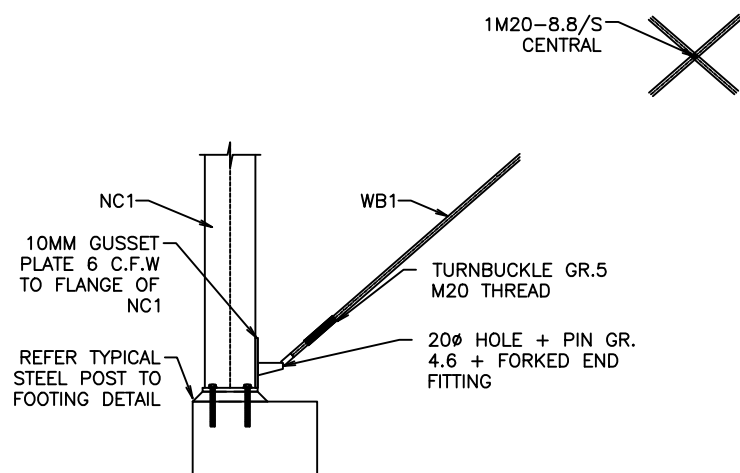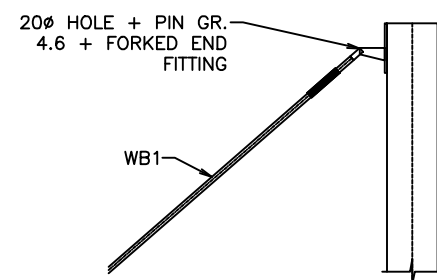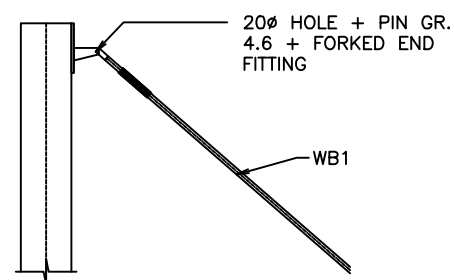

TYPICAL WALL BRACING TO COLUMN ON FOOTING DETAIL
SCALE 1:20

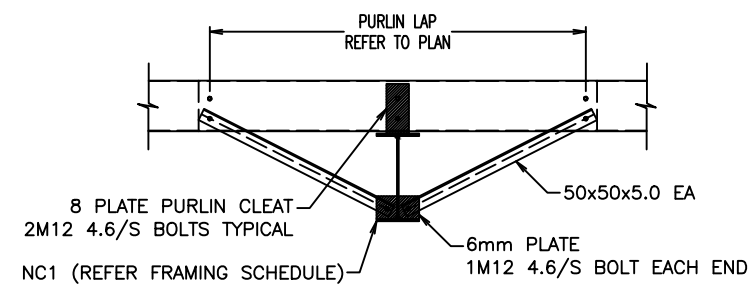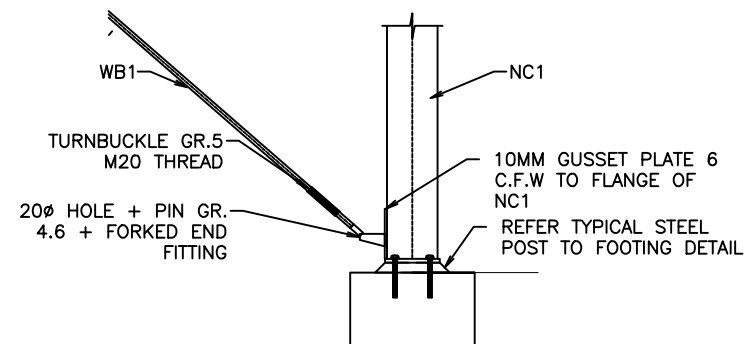

TYPICAL G1 Detail
SCALE 1:30

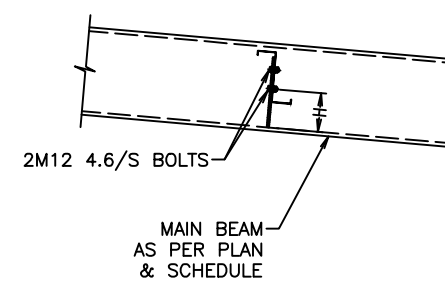

PURLIN/GIRT CONNECTION DETAIL
SCALE 1:30

These drawings are subject to
engineering review and analysis
and may change.

Notes:

1. THIS DRAWING SHALL BE READ IN CONJUNCTION WITH ALL RELEVANT ARCHITECTURAL, CIVIL, STRUCTURAL SERVICES AND SPECIFICATION DOCUMENTS.
2. DO NOT SCALE DRAWINGS. WRITTEN DIMENSIONS SHALL TAKE PRECEDENCE. ALL DIMENSIONS ARE IN MILLIMETRES UNLESS NOTED OTHERWISE.
3. VERIFY ALL DIMENSIONS AND SITE CONDITIONS PRIOR TO COMMENCEMENT OF WORK. ANY DISCREPANCIES SHALL BE REFERRED TO THE ENGINEER BEFORE PROCEEDING.
4. THESE DRAWINGS SHALL NOT BE USED FOR CONSTRUCTION UNLESS ISSUED FOR CONSTRUCTION (IFC).
5. NO CHANGES SHALL BE MADE TO THE DESIGN WITHOUT WRITTEN APPROVAL OF THE ENGINEER.
6. CONTRACTOR TO VERIFY THE LOCATION OF ALL EXISTING SERVICES PRIOR TO COMMENCEMENT OF WORK.
7. ALL WORKMANSHIP AND MATERIALS SHALL COMPLY WITH THE RELEVANT AUSTRALIAN STANDARDS, PROJECT SPECIFICATIONS AND STATUTORY REQUIREMENTS.
8. COPYRIGHT IN THESE DRAWINGS REMAINS THE PROPERTY OF WESTVALE PARTNERS. THESE DRAWINGS SHALL NOT BE REPRODUCED, COPIED OR USED FOR ANY PURPOSE OTHER THAN THAT FOR WHICH THEY WERE PREPARED WITHOUT PRIOR WRITTEN PERMISSION.

**BCC DS
RECEIVED**

16/07/2026

APPLICATION REF

A007047582

REV	DESCRIPTION	BY	DATE

XXL Constructions
12/16 Crockford St,
Northgate QLD 4013
1300 362 743
info@xxlconstructions.com.au
www.xxlconstructions.com.au

Westvale Partners
Consulting Structural, Civil &
Infrastructure Engineers
29/97 Creek Street
Brisbane City QLD 4000
1300 857 083
info@westvalepartners.com.au
www.westvalepartners.com.au

CLIENT: KOMATSU AUSTRALIA

ARCHITECT:

DRAWN: DG CHECKED: JA DATE: 13/07/26 REVISION: B

PROJECT NAME: HARDSTAND WALL CLADDING

DRAWING TITLE: DETAILS

SCALE: AS INDICATED SHEET SIZE: A3 SHEET NO: 7 OF 7

PROJECT NO: STATUS: FOR APPROVAL

DRAWING NO: 007