


LANSBURY PDE

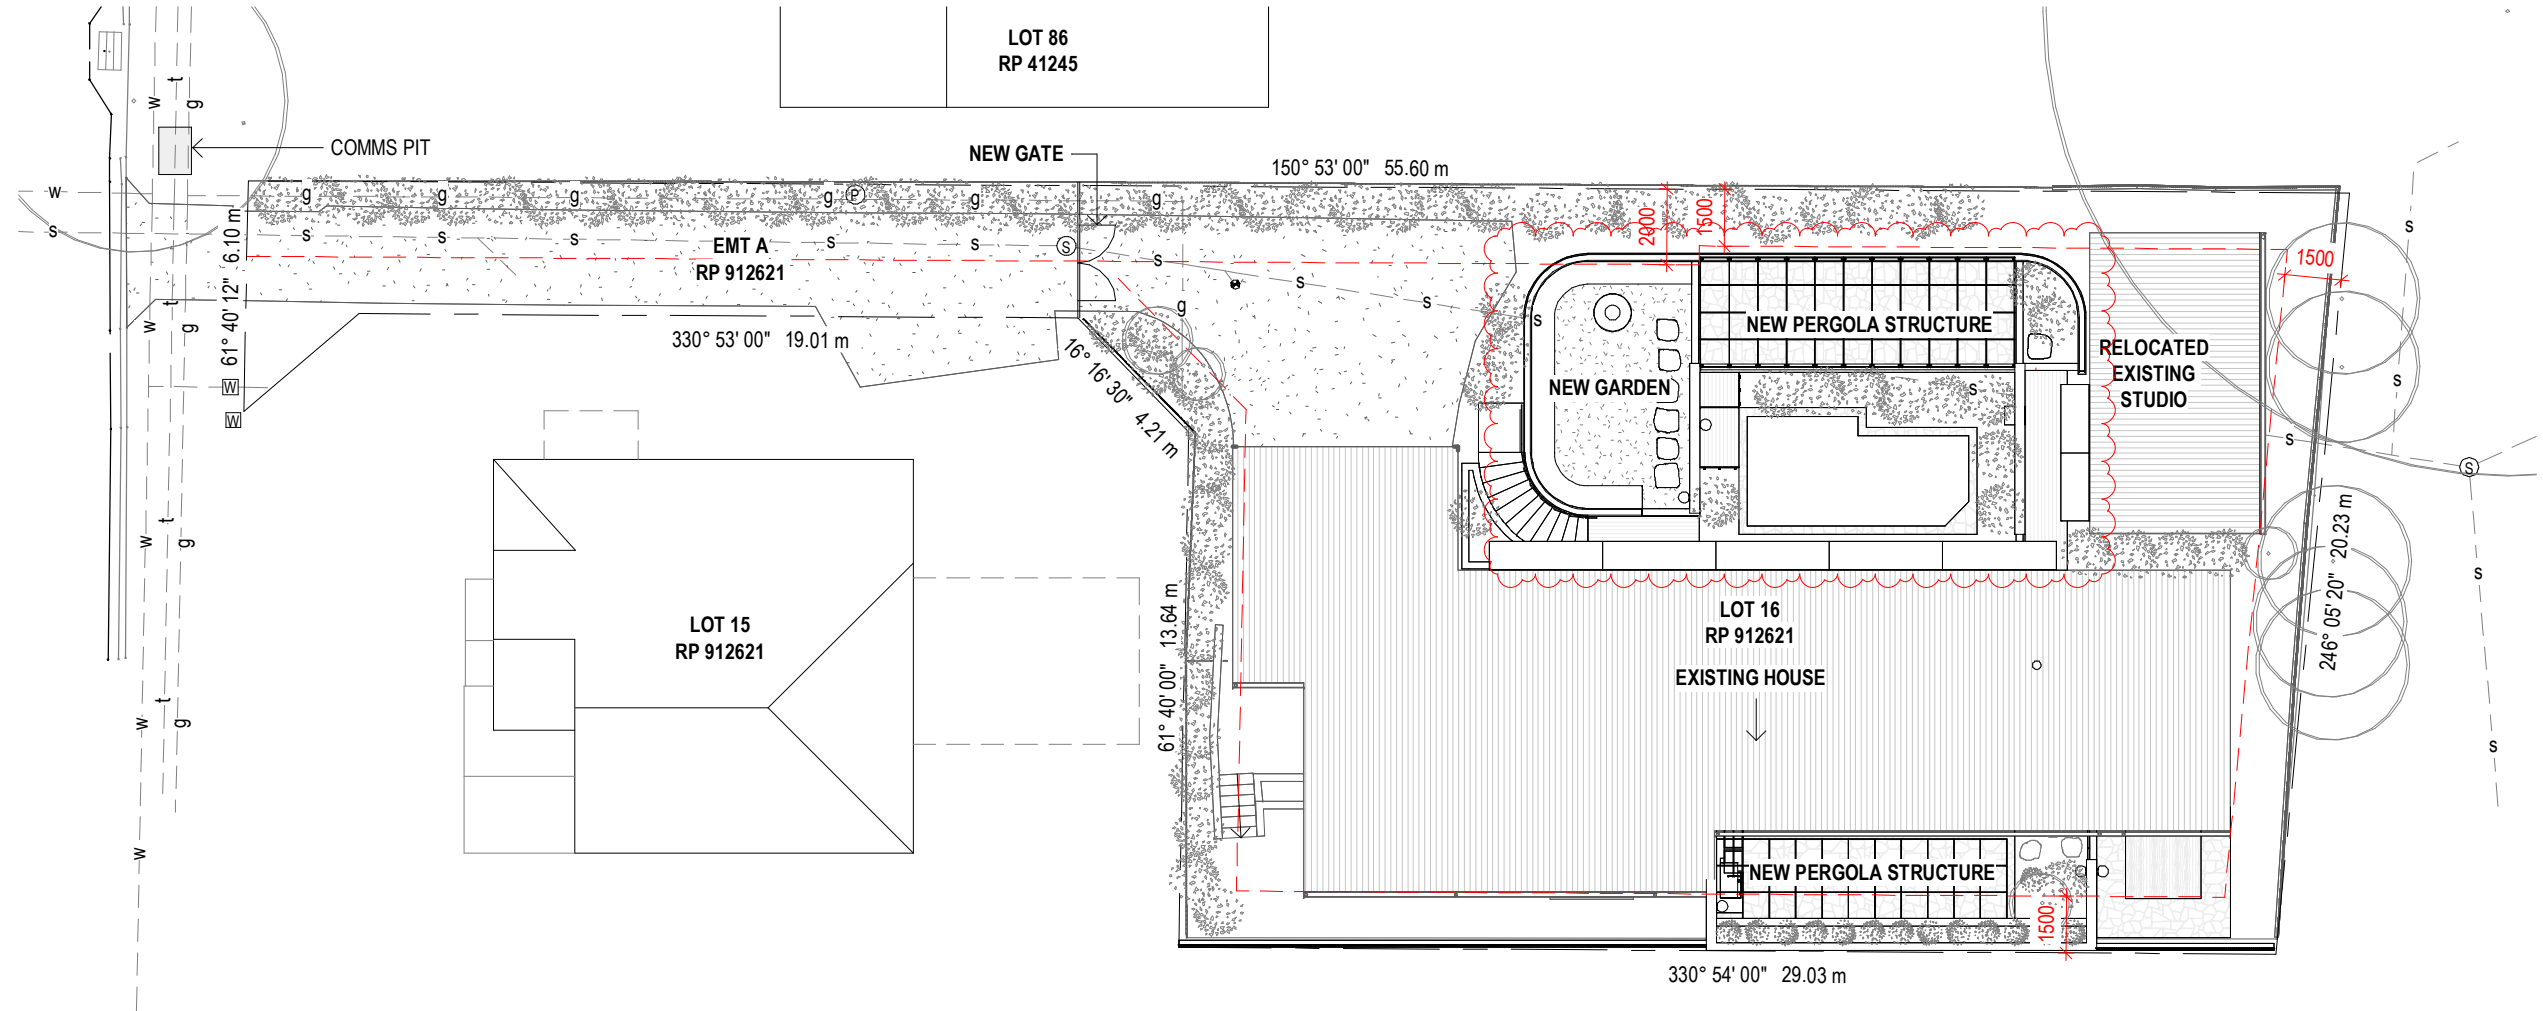

s81

**BCC DS**  
**RECEIVED**  
 02-MAR-2026  
**APPLICATION REF**  
 A006973605

- LEGEND**
- w — WATER LINE
  - s — SEWER LINE
  - g — GAS LINE
  - t — TELSTRA LINE

**NOTE:** EXISTING SERVICES ARE SHOWN INDICATIVELY AND SHOULD BE CONFIRMED PRIOR TO ANY CONSTRUCTION WORKS ON SITE

**FOR PRELIMINARY PRICING**

**HOGG & LAMB**  
 ABN 21 611 959 374  
 181 Robertson St New Farm Q 4005  
 M. 0417 791 825  
 M. 0409 895 953  
 Nominated Architect NSW: Michael Hogg 11220

**NOTES**  
 Used figured dimensions, DO NOT SCALE  
 Check all dimensions on site prior to commencement of work.  
 The Design, Drawings, Specifications and Schedules and copyright thereof are the property of Hogg & Lamb and must not be used, retained or copied without the written authority of Hogg & Lamb.

| REV | DATE     | NOTES                         |
|-----|----------|-------------------------------|
| C   | 25.09.24 | ISSUE FOR INFORMATION         |
| D   | 29.09.25 | ISSUE FOR COORDINATION        |
| E   | 29.10.25 | ISSUE FOR PRELIMINARY PRICING |
| F   | 11.02.26 | ISSUE FOR MINOR DA AMENDMENT  |


CLIENT / PROJECT  
 N. TERRY  
 THERKELSEN  
 15 LANSBURY PARADE

DRAWING NAME  
 PROPOSED - SITE PLAN

SCALE  
 1 : 200 @A3

JOB NUMBER  
 231  
 DATE  
 11.02.26


DRAWING #  
**100**  
 REVISION  
 F

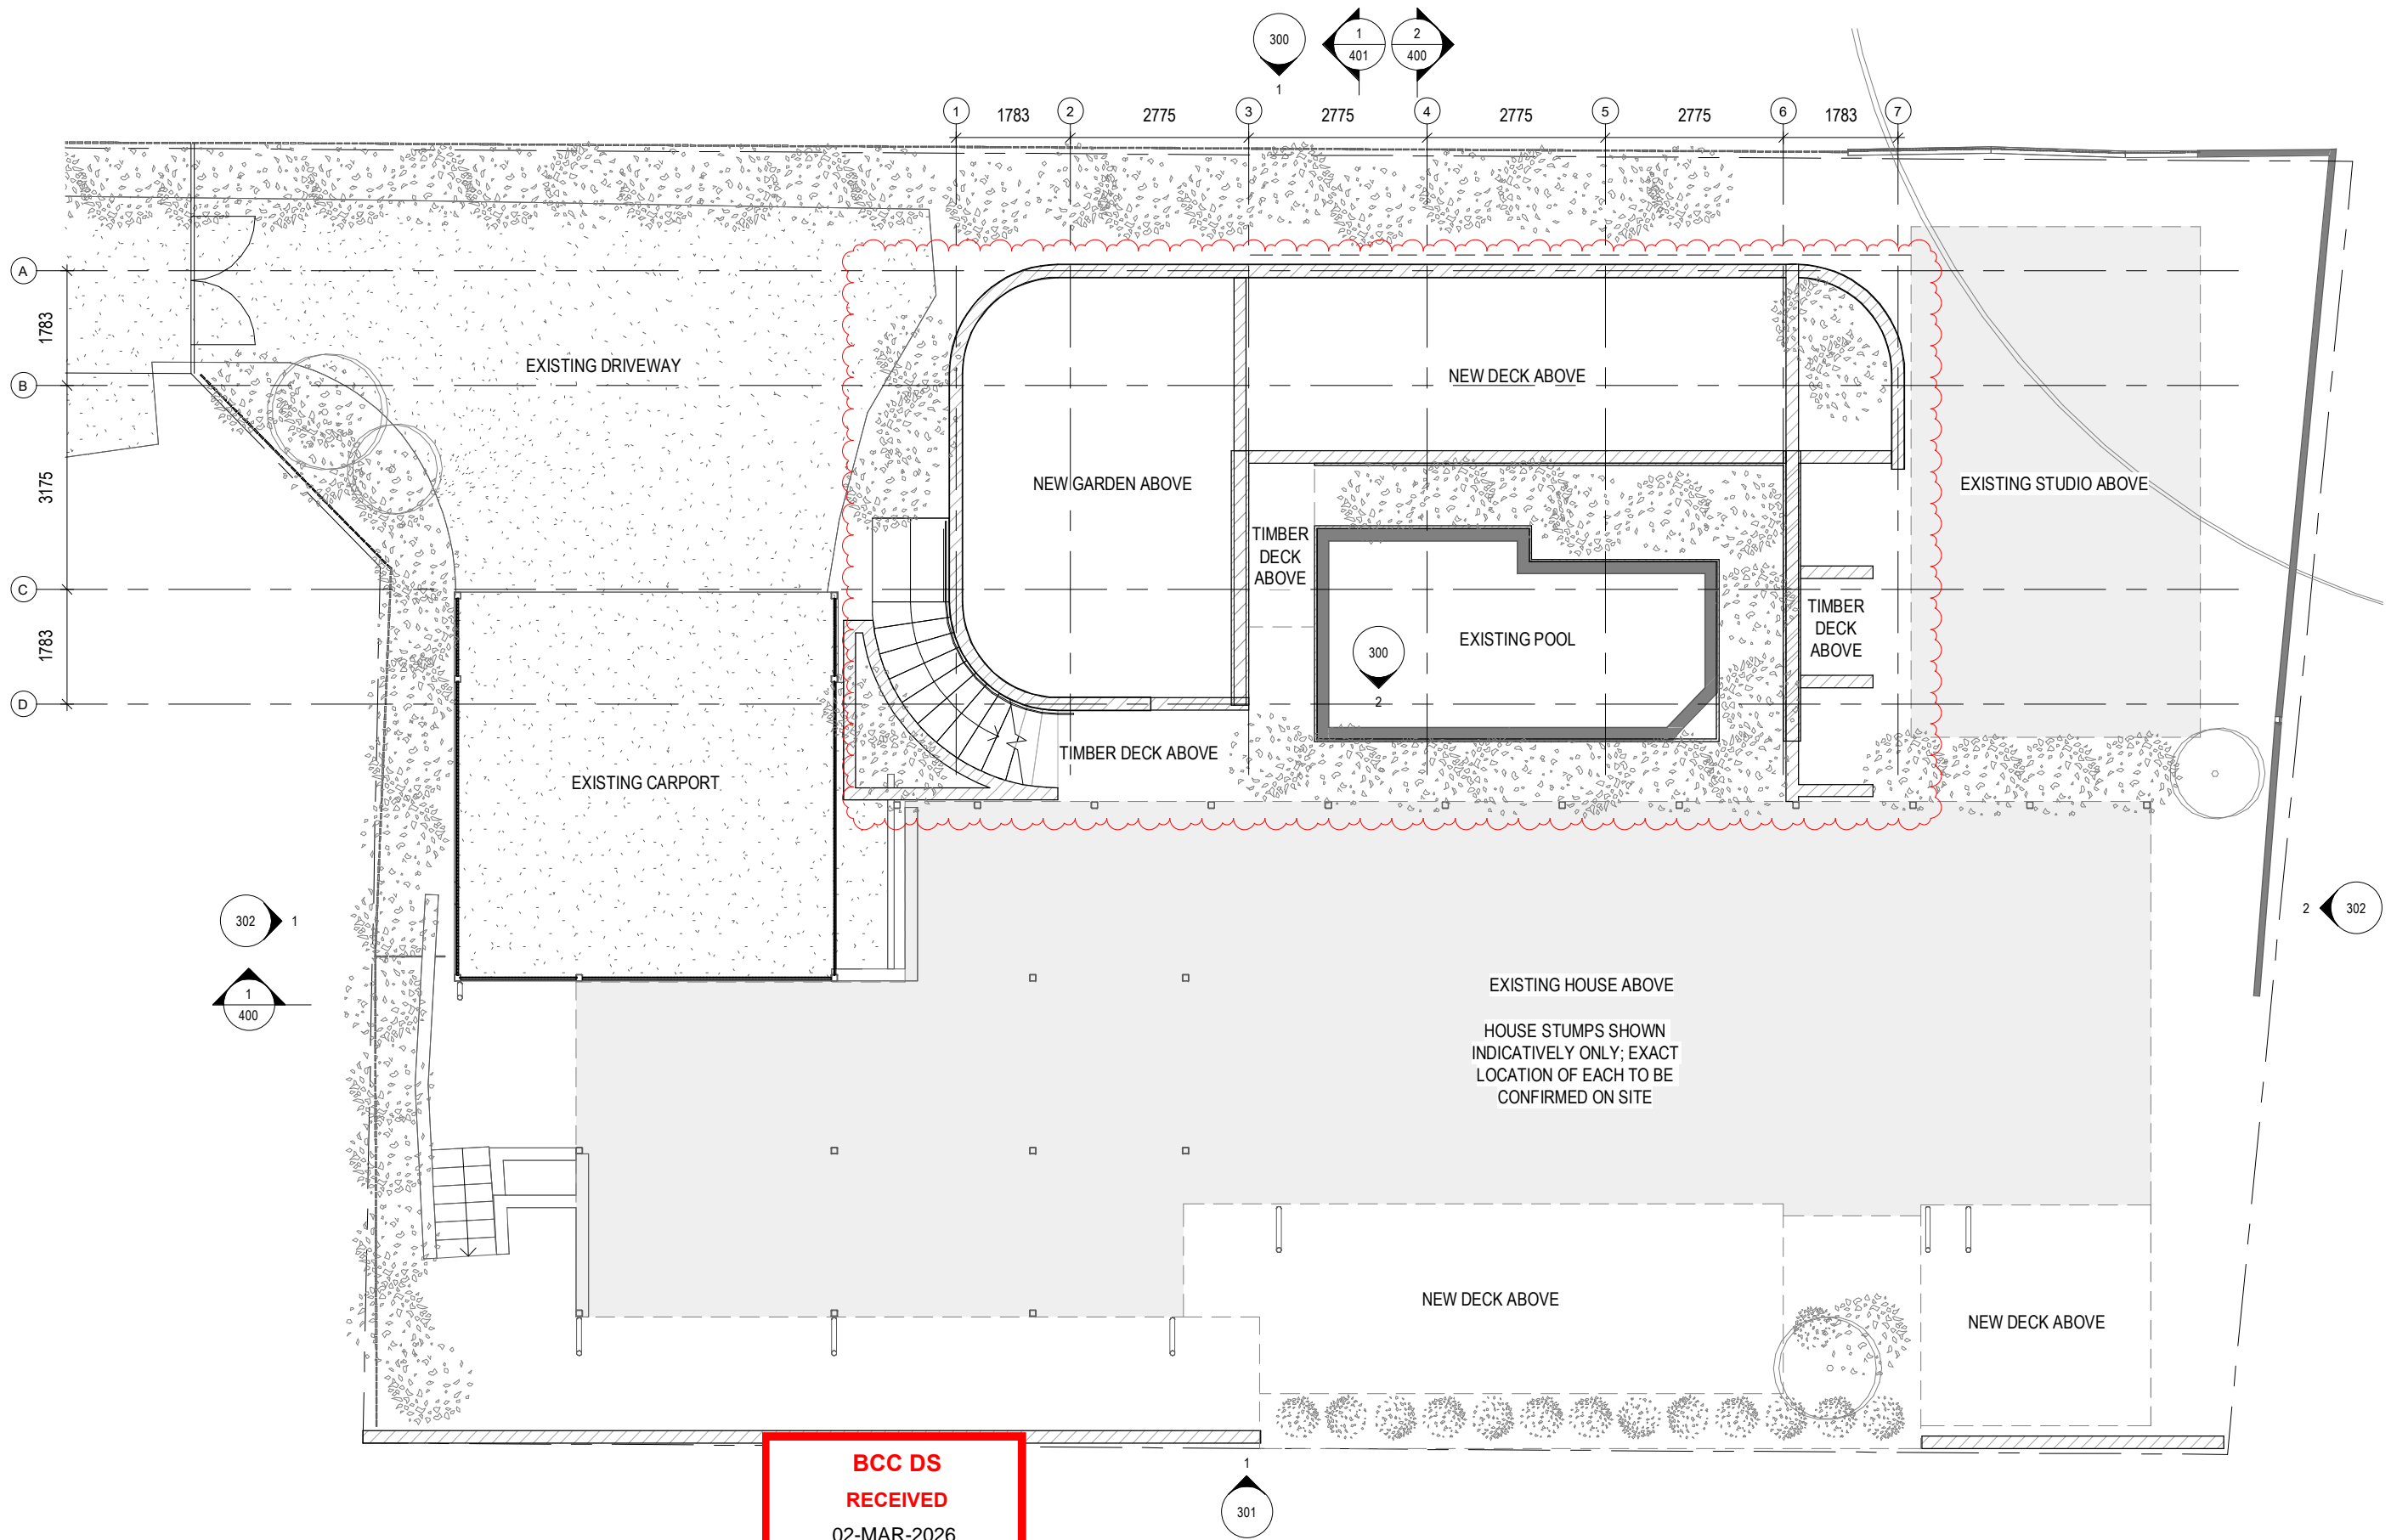

**BCC DS  
RECEIVED**  
02-MAR-2026  
**APPLICATION REF**  
A006973605

**FOR PRELIMINARY PRICING**

|   |          |                               |
|---|----------|-------------------------------|
| G | 29.09.25 | ISSUE FOR COORDINATION        |
| H | 29.10.25 | ISSUE FOR PRELIMINARY PRICING |
| I | 02.12.25 | ISSUE FOR PRELIMINARY PRICING |
| J | 11.02.26 | ISSUE FOR MINOR DA AMENDMENT  |

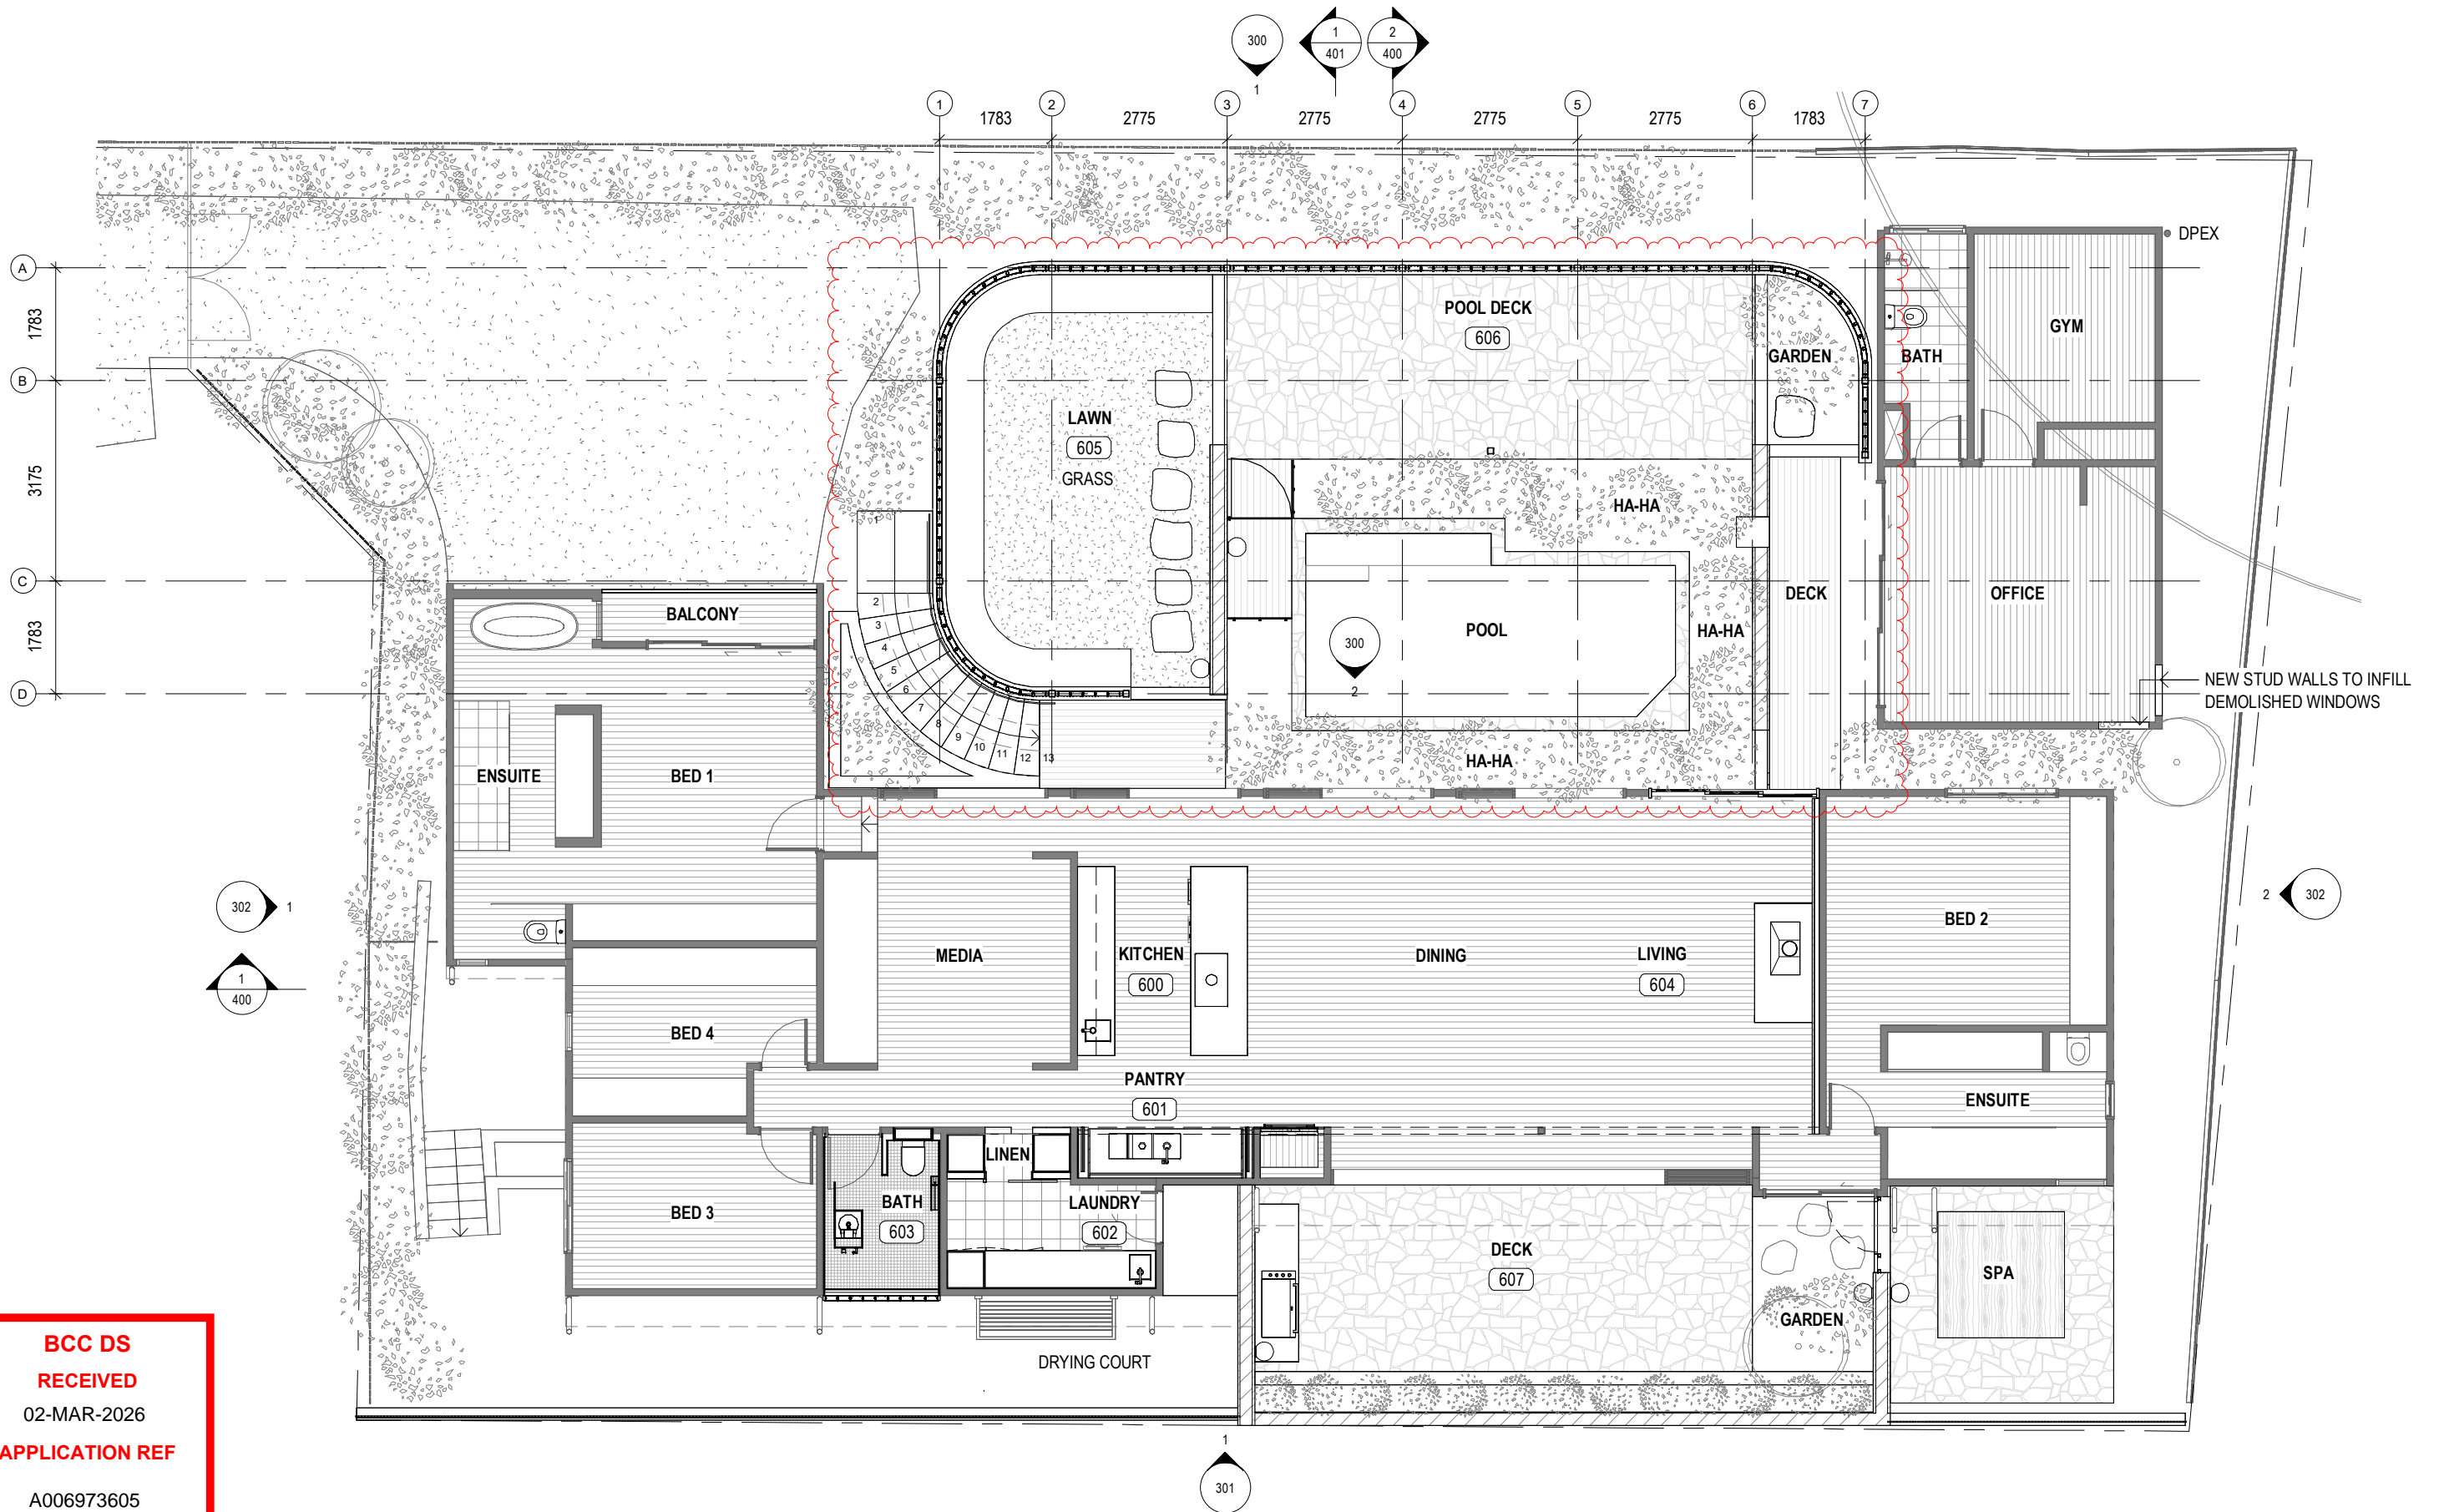

**BCC DS  
RECEIVED**  
 02-MAR-2026  
**APPLICATION REF**  
 A006973605

**FOR PRELIMINARY PRICING**


**HOGG & LAMB**  
 ABN 21 611 959 374  
 181 Robertson St New Farm Q 4005  
 M. 0417 791 825  
 M. 0409 895 953  
 Nominated Architect NSW: Michael Hogg 11220


**NOTES**  
 Used figured dimensions, DO NOT SCALE  
 Check all dimensions on site prior to commencement of work.  
 The Design, Drawings, Specifications and Schedules and copyright thereof are the property of Hogg & Lamb and must not be used, retained or copied without the written authority of Hogg & Lamb.

| REV | DATE     | NOTES                         |
|-----|----------|-------------------------------|
| G   | 29.09.25 | ISSUE FOR COORDINATION        |
| H   | 29.10.25 | ISSUE FOR PRELIMINARY PRICING |
| I   | 02.12.25 | ISSUE FOR PRELIMINARY PRICING |
| J   | 11.02.26 | ISSUE FOR MINOR DA AMENDMENT  |


CLIENT / PROJECT  
**N. TERRY  
THERKELSEN**  
 15 LANSBURY  
 PARADE

DRAWING NAME  
**PROPOSED -  
UPPER PLAN**

SCALE  
 1 : 100 @A3

   
 JOB NUMBER  
 231  
 DATE  
 11.02.26


DRAWING #  
**201**  
 REVISION  
 J

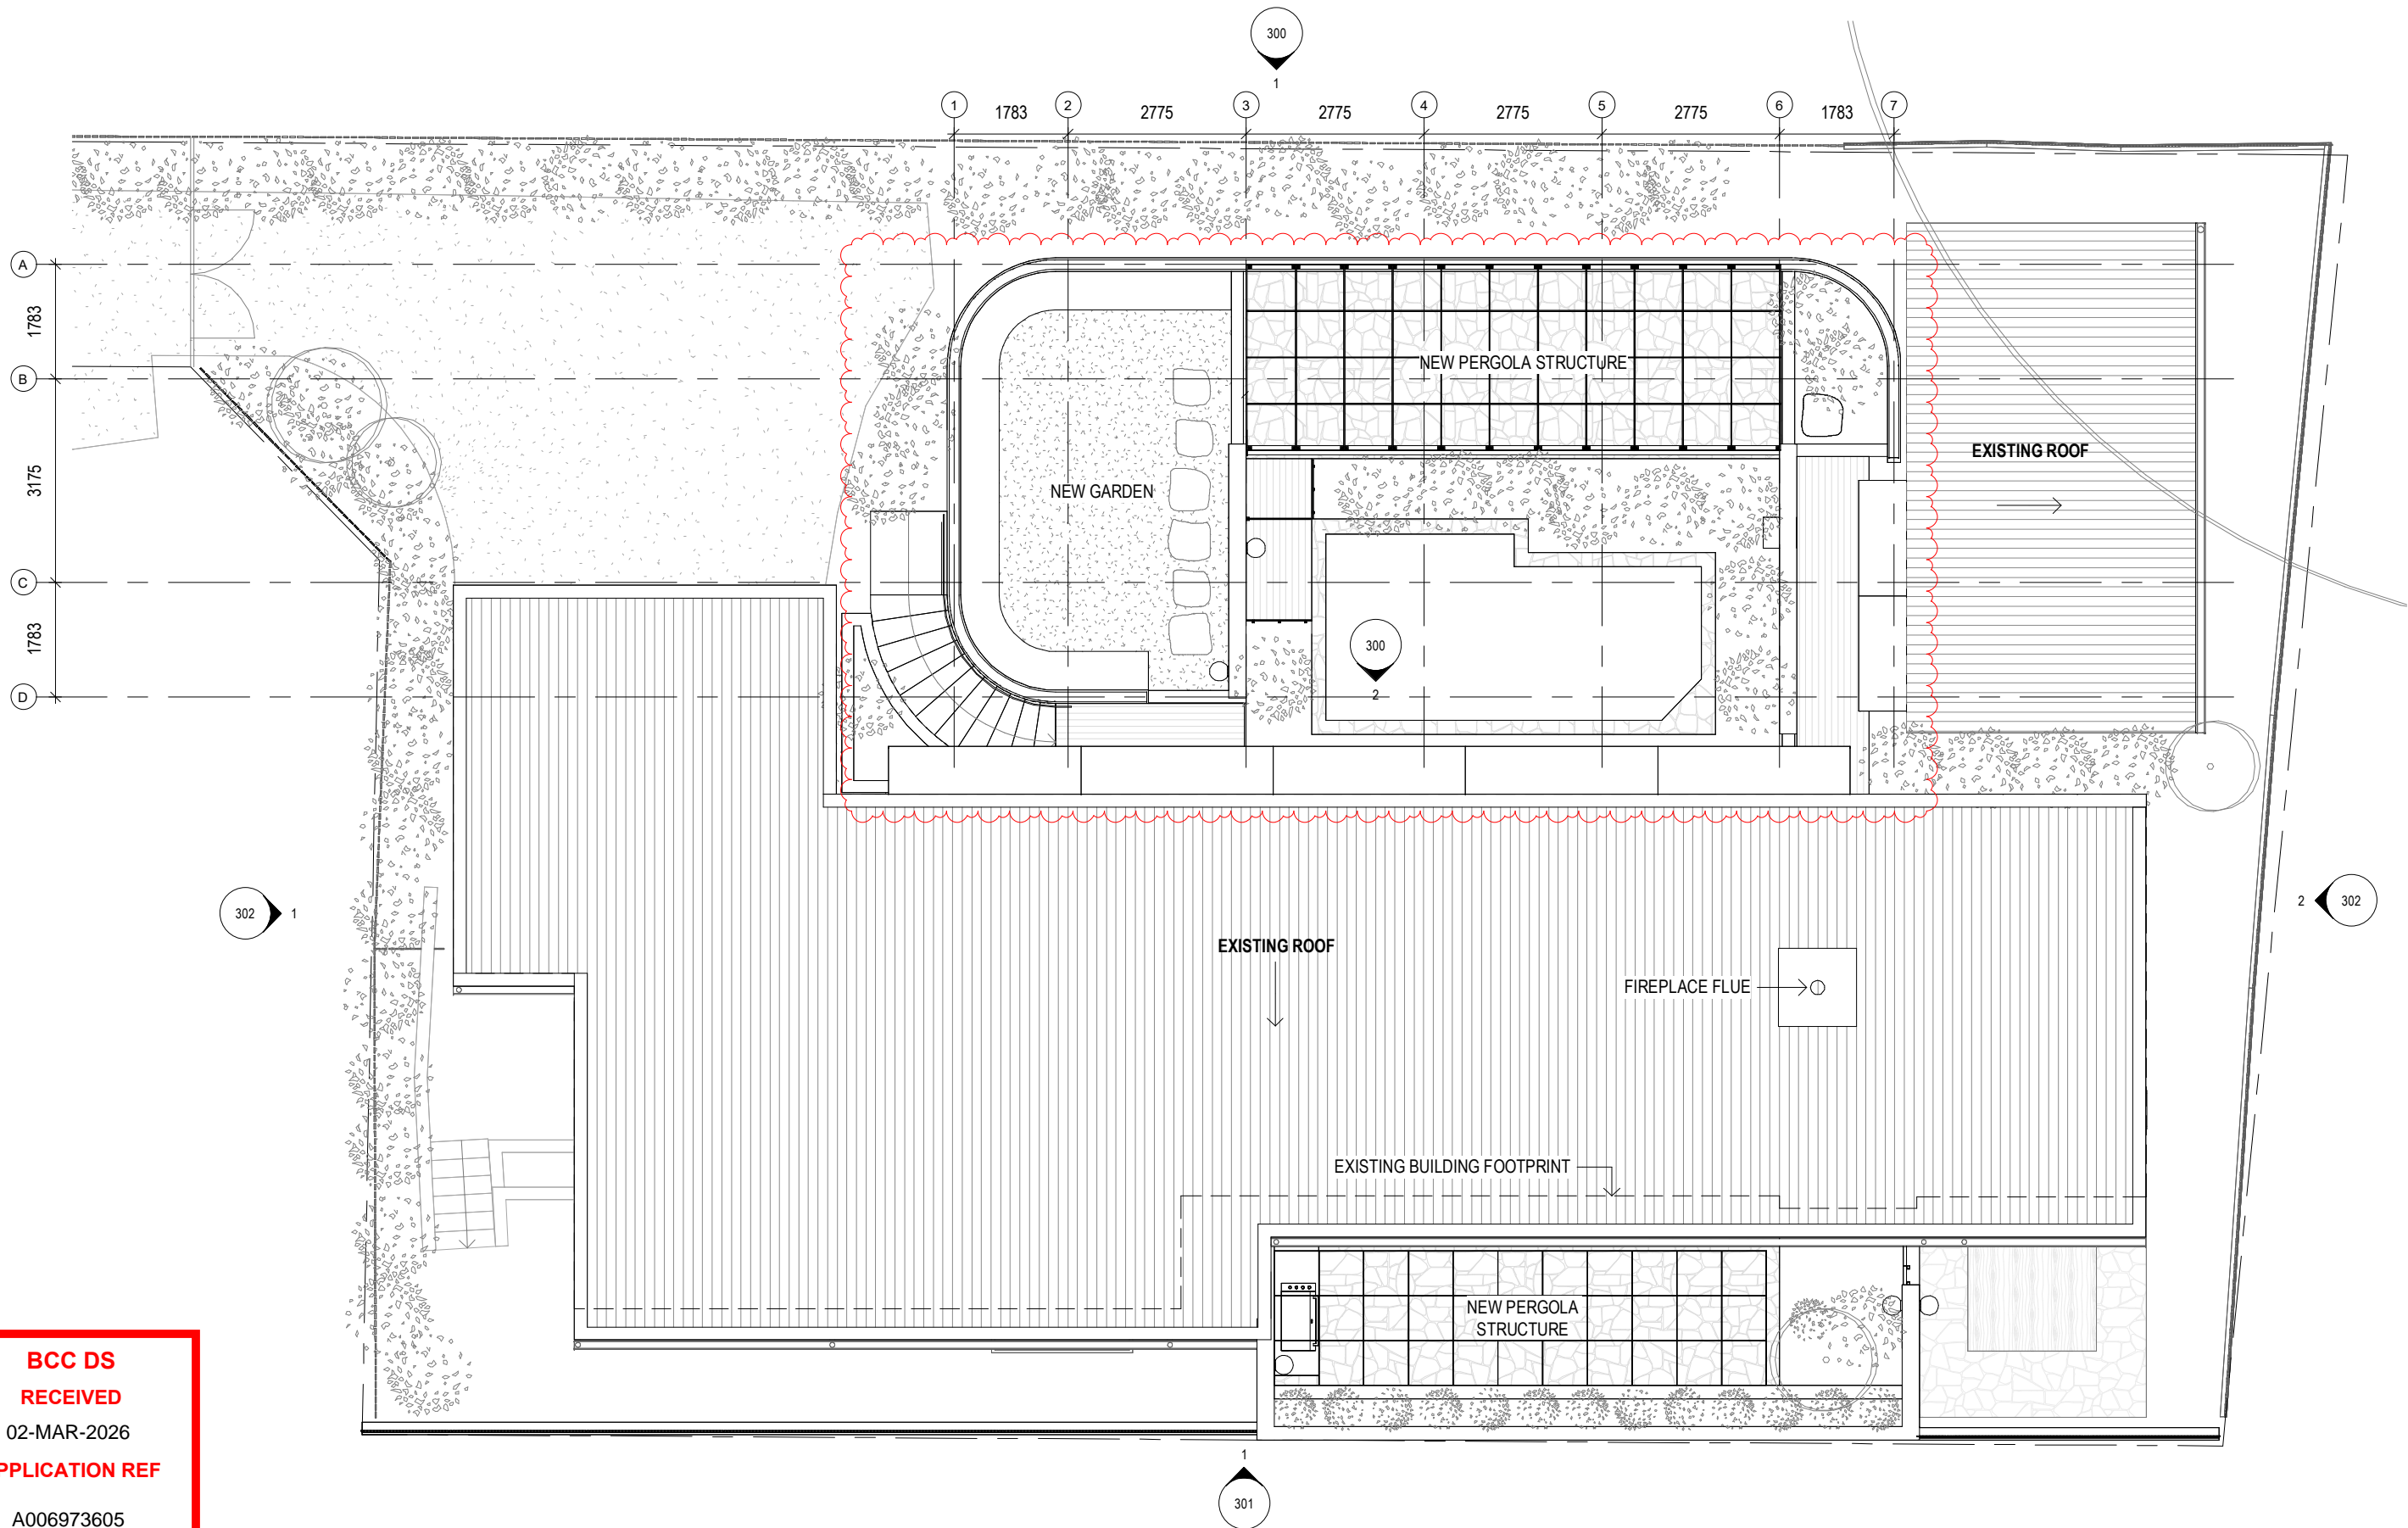

**BCC DS  
RECEIVED**  
 02-MAR-2026  
**APPLICATION REF**  
 A006973605


**FOR PRELIMINARY PRICING**

| REV DATE   | NOTES                         |
|------------|-------------------------------|
| G 29.09.25 | ISSUE FOR COORDINATION        |
| H 29.10.25 | ISSUE FOR PRELIMINARY PRICING |
| I 02.12.25 | ISSUE FOR PRELIMINARY PRICING |
| J 11.02.26 | ISSUE FOR MINOR DA AMENDMENT  |

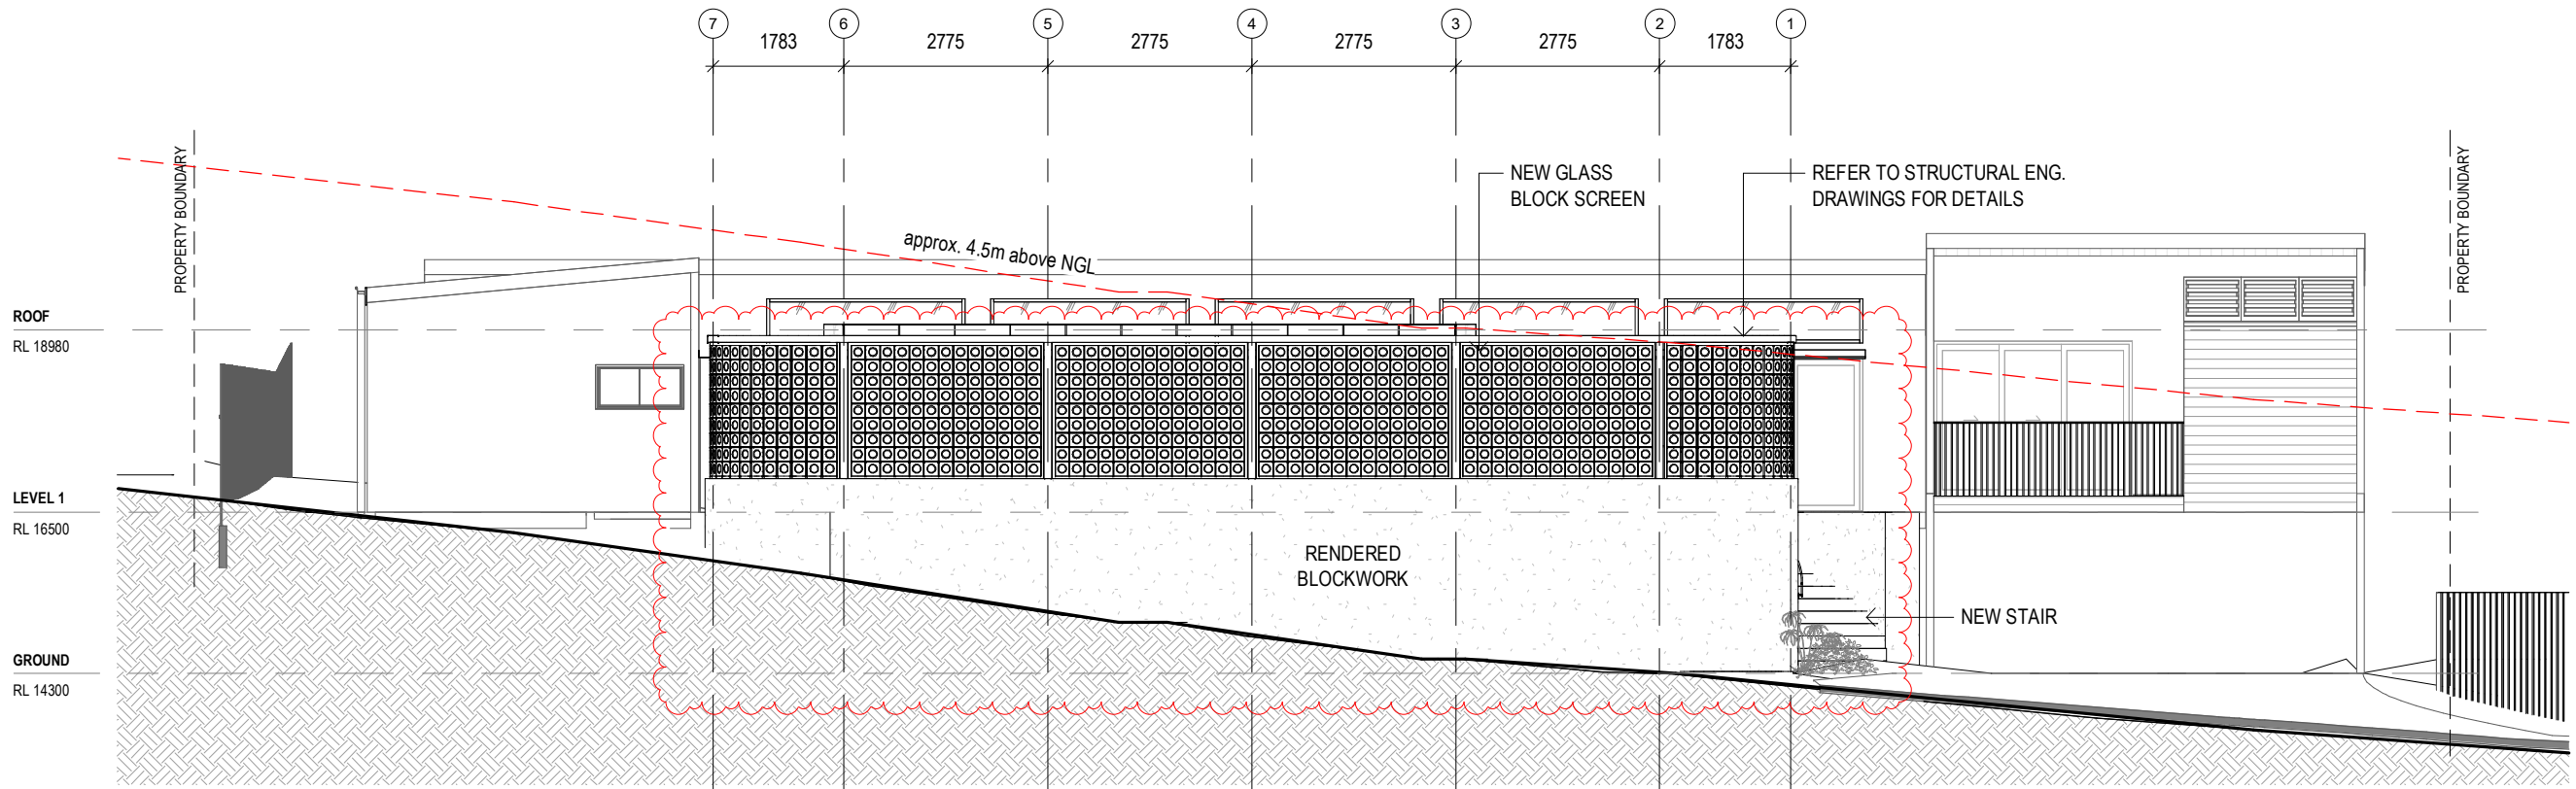

1 NORTH WEST ELEVATION 01  
200 1:100

**BCC DS  
RECEIVED**  
 02-MAR-2026  
**APPLICATION REF**  
 A006973605

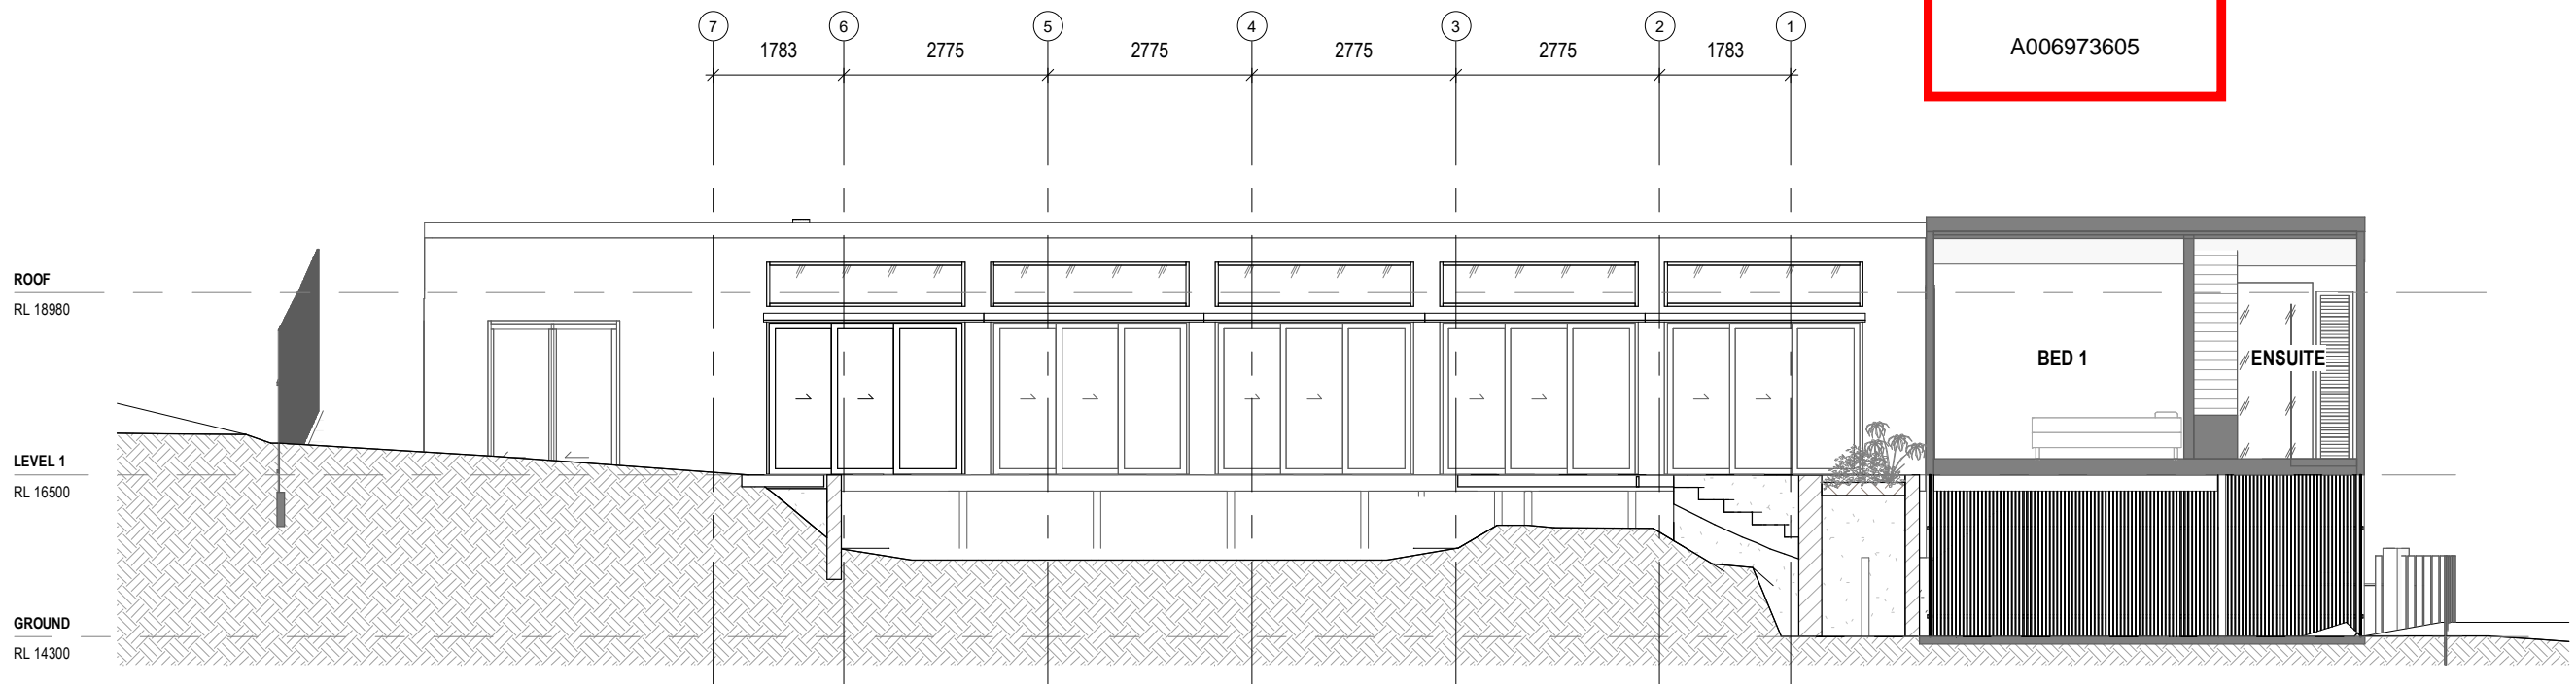

2 NORTH WEST ELEVATION 02  
200 1:100

**FOR PRELIMINARY PRICING**



**HOGG & LAMB**

ABN 21 611 959 374  
 181 Robertson St New Farm Q 4005  
 M. 0417 791 825  
 M. 0409 895 953  
 Nominated Architect NSW: Michael Hogg 11220

**NOTES**

Used figured dimensions, DO NOT SCALE  
 Check all dimensions on site prior to commencement of work.  
 The Design, Drawings, Specifications and Schedules and copyright  
 thereof are the property of Hogg & Lamb and must not be used,  
 retained or copied without the written authority of Hogg & Lamb.

| REV | DATE     | NOTES                         |
|-----|----------|-------------------------------|
| F   | 29.09.25 | ISSUE FOR COORDINATION        |
| G   | 29.10.25 | ISSUE FOR PRELIMINARY PRICING |
| H   | 02.12.25 | ISSUE FOR PRELIMINARY PRICING |
| I   | 11.02.26 | ISSUE FOR MINOR DA AMENDMENT  |

CLIENT / PROJECT  
**N. TERRY  
 THERKELSEN  
 15 LANSBURY  
 PARADE**


DRAWING NAME  
**ELEVATIONS**

SCALE  
**1 : 100 @A3**

JOB NUMBER  
**231**  
 DATE  
**11.02.26**

DRAWING #  
**300**  
 REVISION  
**I**

**BCC DS**  
**RECEIVED**  
 02-MAR-2026  
**APPLICATION REF**  
 A006973605

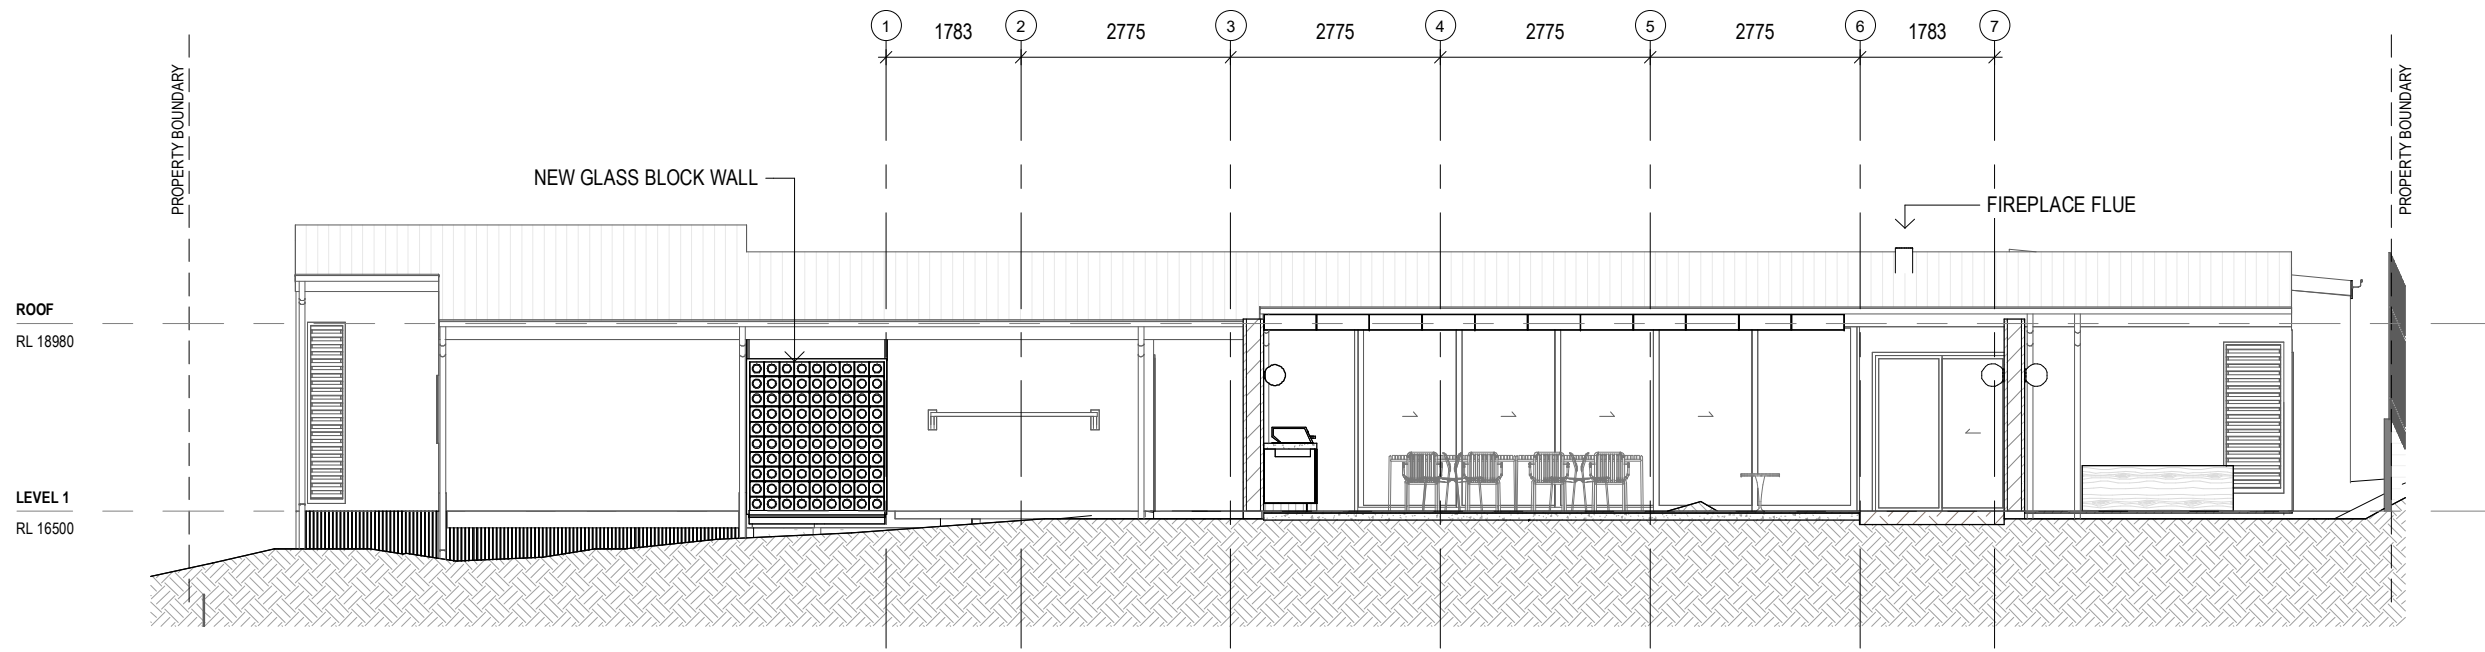

1 SOUTH WEST ELEVATION  
200 1 : 100

**FOR PRELIMINARY PRICING**

**HOGG & LAMB**  
 ABN 21 611 959 374  
 181 Robertson St New Farm Q 4005  
 M. 0417 791 825  
 M. 0409 895 953  
 Nominated Architect NSW: Michael Hogg 11220

**NOTES**  
 Used figured dimensions, DO NOT SCALE  
 Check all dimensions on site prior to commencement of work.  
 The Design, Drawings, Specifications and Schedules and copyright thereof are the property of Hogg & Lamb and must not be used, retained or copied without the written authority of Hogg & Lamb.

| REV | DATE     | NOTES                         |
|-----|----------|-------------------------------|
| F   | 29.09.25 | ISSUE FOR COORDINATION        |
| G   | 29.10.25 | ISSUE FOR PRELIMINARY PRICING |
| H   | 02.12.25 | ISSUE FOR PRELIMINARY PRICING |
| I   | 11.02.26 | ISSUE FOR MINOR DA AMENDMENT  |


CLIENT / PROJECT  
**N. TERRY**  
**THERKELSEN**  
**15 LANSBURY**  
**PARADE**

DRAWING NAME  
**ELEVATIONS**

SCALE  
 1 : 100 @A3


JOB NUMBER  
 231  
 DATE  
 11.02.26

DRAWING #  
**301**  
 REVISION  
 I

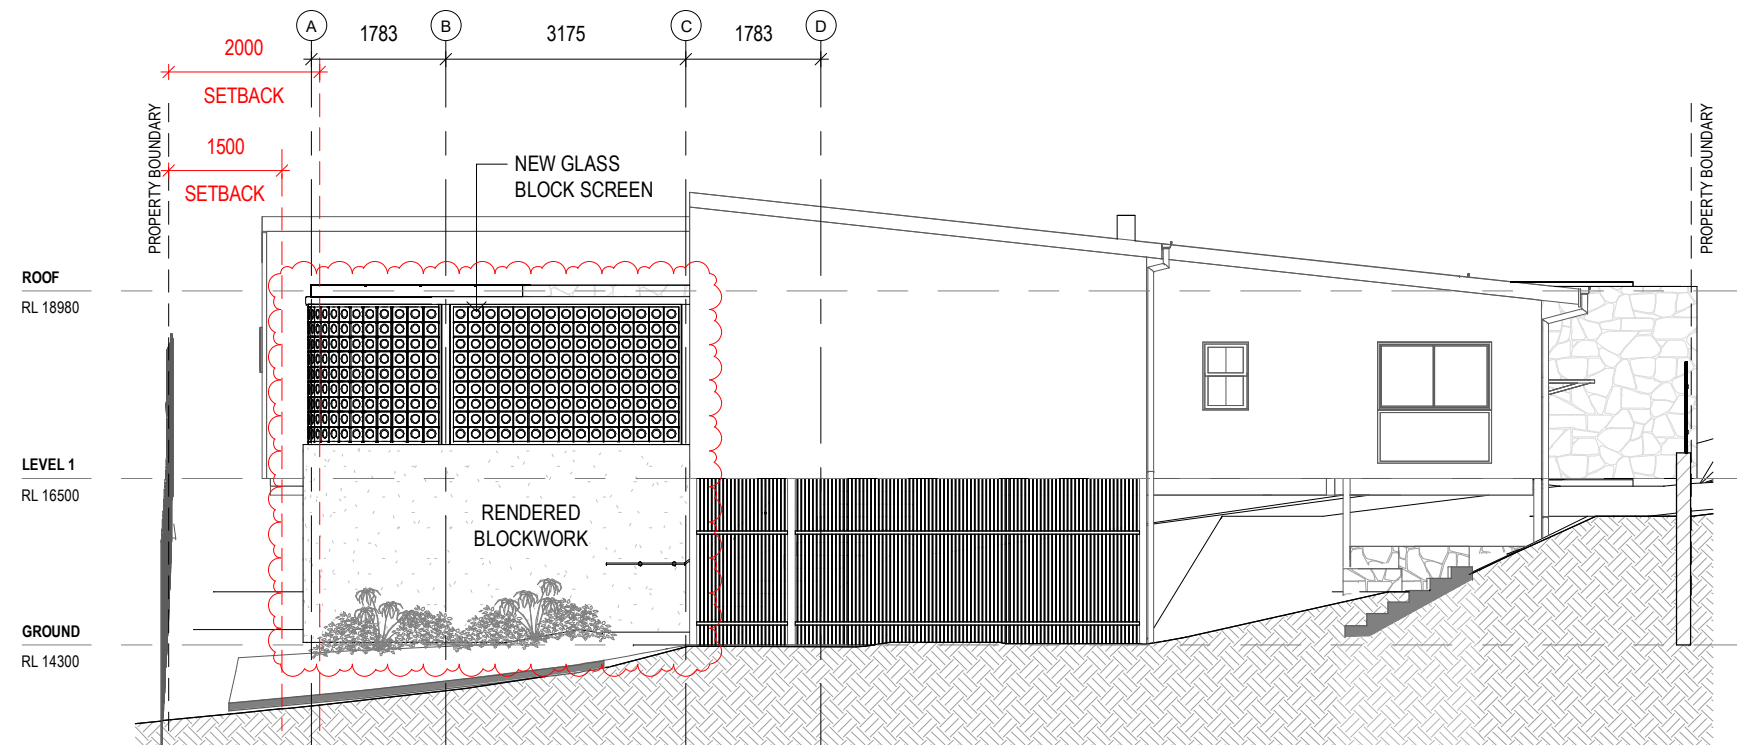

1 NORTH EAST ELEVATION  
200 1:100

**BCC DS  
RECEIVED**  
 02-MAR-2026  
**APPLICATION REF**  
 A006973605

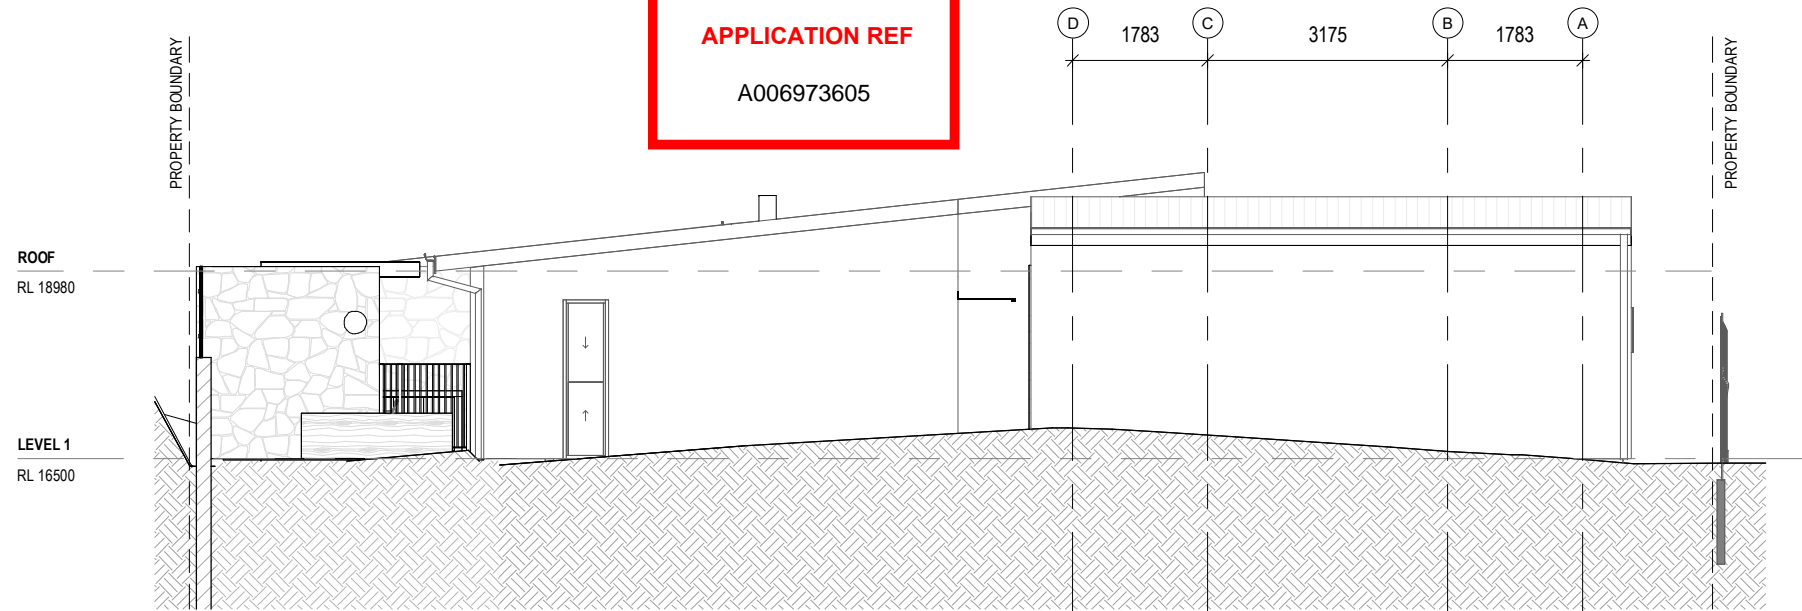

2 SOUTH EAST ELEVATION  
200 1:100

**FOR PRELIMINARY PRICING**



**HOGG & LAMB**

ABN 21 611 959 374  
 181 Robertson St New Farm Q 4005  
 M. 0417 791 825  
 M. 0409 895 953  
 Nominated Architect NSW: Michael Hogg 11220

**NOTES**

Used figured dimensions, DO NOT SCALE  
 Check all dimensions on site prior to commencement of work.  
 The Design, Drawings, Specifications and Schedules and copyright  
 thereof are the property of Hogg & Lamb and must not be used,  
 retained or copied without the written authority of Hogg & Lamb.

| REV | DATE     | NOTES                         |
|-----|----------|-------------------------------|
| A   | 29.10.25 | ISSUE FOR PRELIMINARY PRICING |
| B   | 02.12.25 | ISSUE FOR PRELIMINARY PRICING |
| C   | 11.02.26 | ISSUE FOR MINOR DA AMENDMENT  |

CLIENT / PROJECT  
**N. TERRY  
 THERKELSEN  
 15 LANSBURY  
 PARADE**

DRAWING NAME  
**ELEVATIONS**

SCALE  
**1 : 100 @A3**


JOB NUMBER  
**231**  
 DATE  
**11.02.26**

DRAWING #  
**302**  
 REVISION  
**C**

**BCC DS  
RECEIVED**  
02-MAR-2026  
**APPLICATION REF**  
A006973605



**1 SECTION A**  
200 1:100

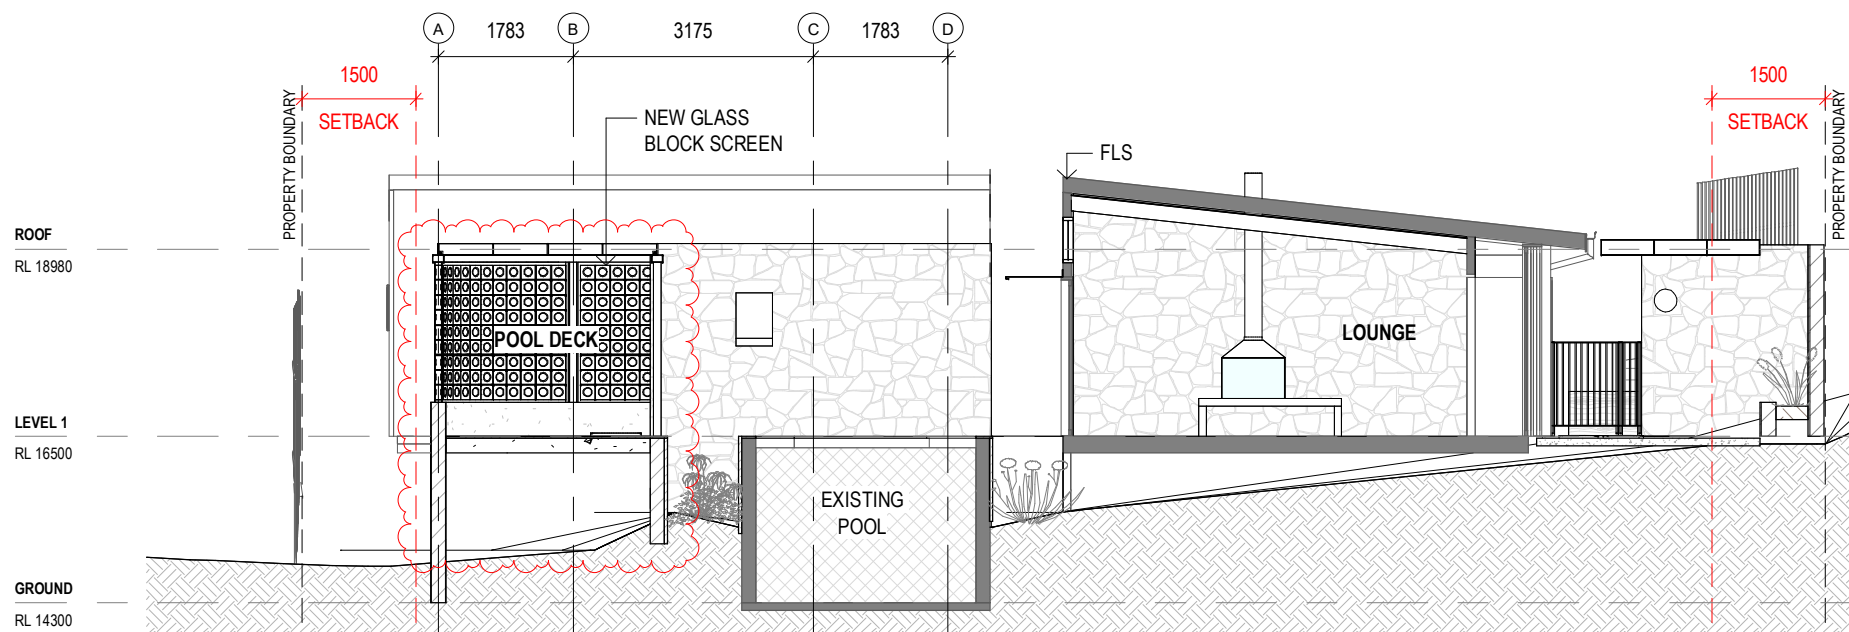

**2 SECTION B**  
200 1:100

**FOR PRELIMINARY PRICING**



**HOGG & LAMB**

ABN 21 611 959 374  
181 Robertson St New Farm Q 4005  
M. 0417 791 825  
M. 0409 895 953  
Nominated Architect NSW: Michael Hogg 11220

**NOTES**

Used figured dimensions, DO NOT SCALE  
Check all dimensions on site prior to commencement of work.  
The Design, Drawings, Specifications and Schedules and copyright thereof are the property of Hogg & Lamb and must not be used, retained or copied without the written authority of Hogg & Lamb.

| REV DATE   | NOTES                         |
|------------|-------------------------------|
| E 29.09.25 | ISSUE FOR COORDINATION        |
| F 29.10.25 | ISSUE FOR PRELIMINARY PRICING |
| G 02.12.25 | ISSUE FOR PRELIMINARY PRICING |
| H 11.02.26 | ISSUE FOR MINOR DA AMENDMENT  |

CLIENT / PROJECT  
**N. TERRY  
THERKELSEN  
15 LANSBURY  
PARADE**


DRAWING NAME  
**SECTIONS**

SCALE  
**1 : 100 @A3**

JOB NUMBER  
**231**  
DATE  
**11.02.26**

DRAWING #  
**400**  
REVISION  
**H**

**BCC DS**  
**RECEIVED**  
 02-MAR-2026  
**APPLICATION REF**  
 A006973605

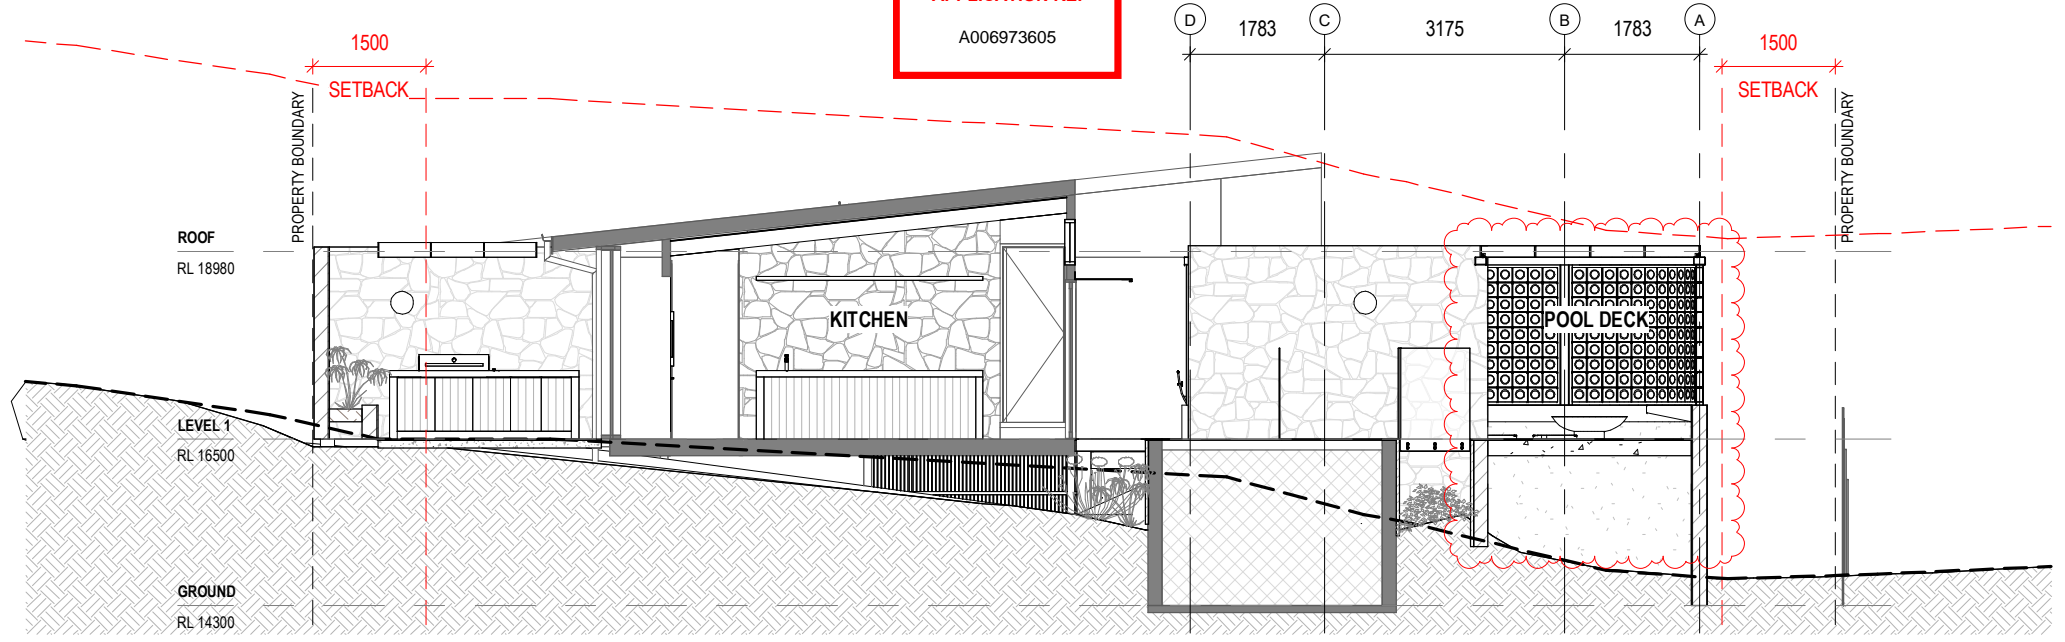

1 SECTION C  
200 1:100

**FOR PRELIMINARY PRICING**

**HOGG & LAMB**  
 ABN 21 611 959 374  
 181 Robertson St New Farm Q 4005  
 M. 0417 791 825  
 M. 0409 895 953  
 Nominated Architect NSW: Michael Hogg 11220

**NOTES**  
 Used figured dimensions, DO NOT SCALE  
 Check all dimensions on site prior to commencement of work.  
 The Design, Drawings, Specifications and Schedules and copyright thereof are the property of Hogg & Lamb and must not be used, retained or copied without the written authority of Hogg & Lamb.

| REV | DATE     | NOTES                         |
|-----|----------|-------------------------------|
| C   | 29.09.25 | ISSUE FOR COORDINATION        |
| D   | 29.10.25 | ISSUE FOR PRELIMINARY PRICING |
| E   | 02.12.25 | ISSUE FOR PRELIMINARY PRICING |
| F   | 11.02.26 | ISSUE FOR MINOR DA AMENDMENT  |


CLIENT / PROJECT  
**N. TERRY**  
**THERKELSEN**  
**15 LANSBURY**  
**PARADE**

DRAWING NAME  
**SECTIONS**

SCALE  
**1 : 100 @A3**

JOB NUMBER  
**231**  
 DATE  
**11.02.26**

DRAWING #  
**401**  
 REVISION  
**F**

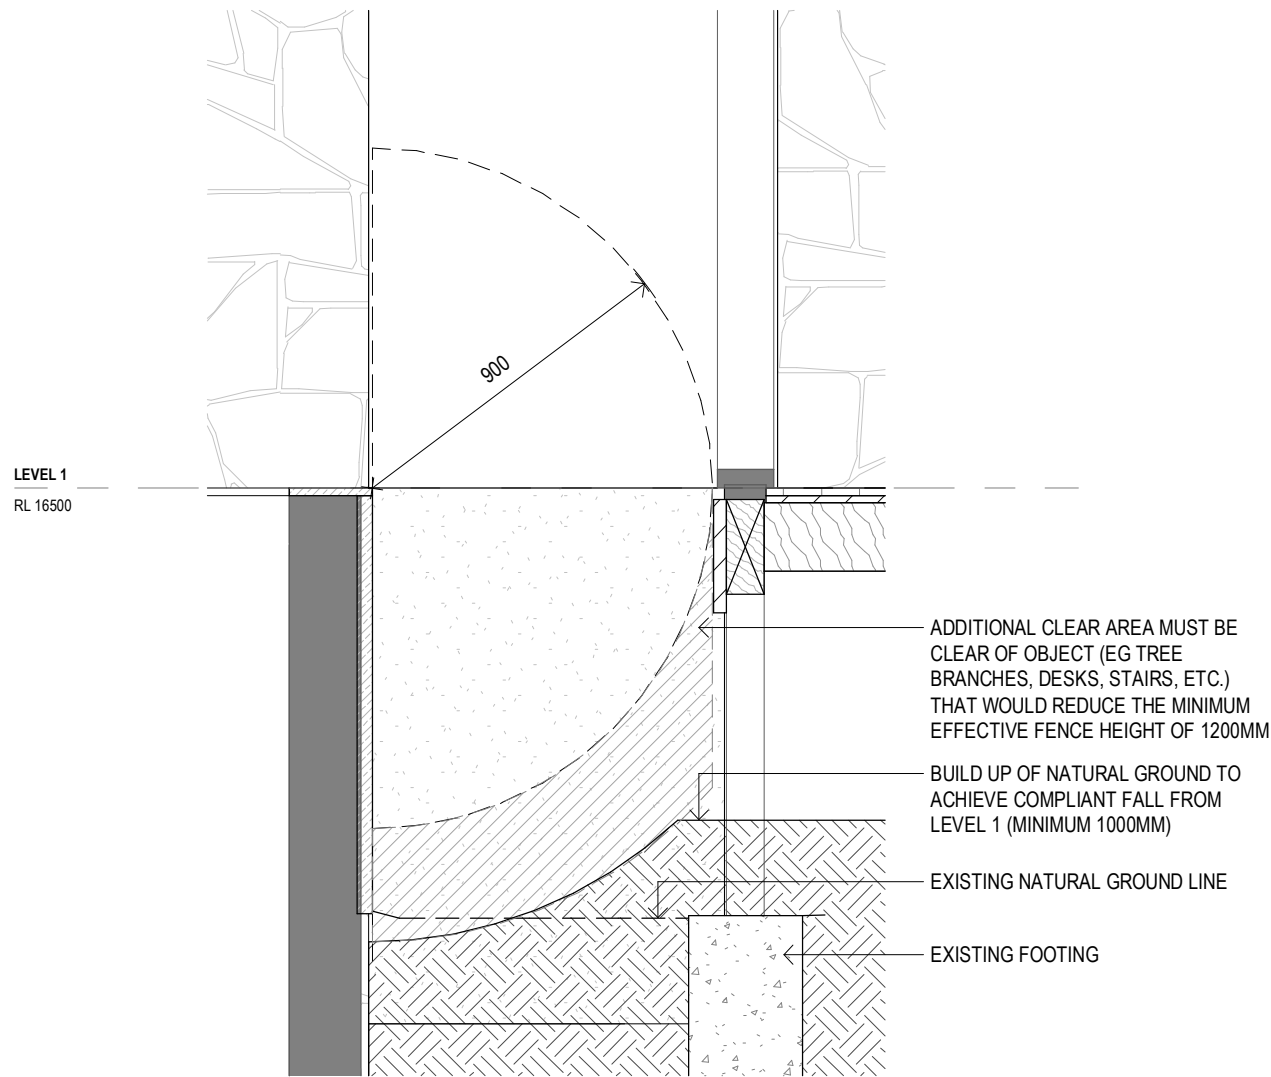

1 POOL FENCE DETAIL SECTION  
1:20

**BCC DS**  
**RECEIVED**  
 02-MAR-2026  
**APPLICATION REF**  
 A006973605

**FOR PRELIMINARY PRICING**



**HOGG & LAMB**

ABN 21 611 959 374  
 181 Robertson St New Farm Q 4005  
 M. 0417 791 825  
 M. 0409 895 953  
 Nominated Architect NSW: Michael Hogg 11220

**NOTES**

Used figured dimensions, DO NOT SCALE  
 Check all dimensions on site prior to commencement of work.  
 The Design, Drawings, Specifications and Schedules and copyright thereof are the property of Hogg & Lamb and must not be used, retained or copied without the written authority of Hogg & Lamb.

| REV | DATE     | NOTES                        |
|-----|----------|------------------------------|
| A   | 11.02.26 | ISSUE FOR MINOR DA AMENDMENT |
|     |          |                              |
|     |          |                              |

CLIENT / PROJECT  
**N. TERRY**  
**THERKELSEN**  
**15 LANSBURY**  
**PARADE**

DRAWING NAME  
**DETAIL SECTION**

SCALE  
**1 : 20** @A3

JOB NUMBER  
**231**  
 DATE  
**11.02.26**

DRAWING #  
**780**  
 REVISION  
**A**