



West Elevation - Summer Solstice 12PM  
Scale 1:100

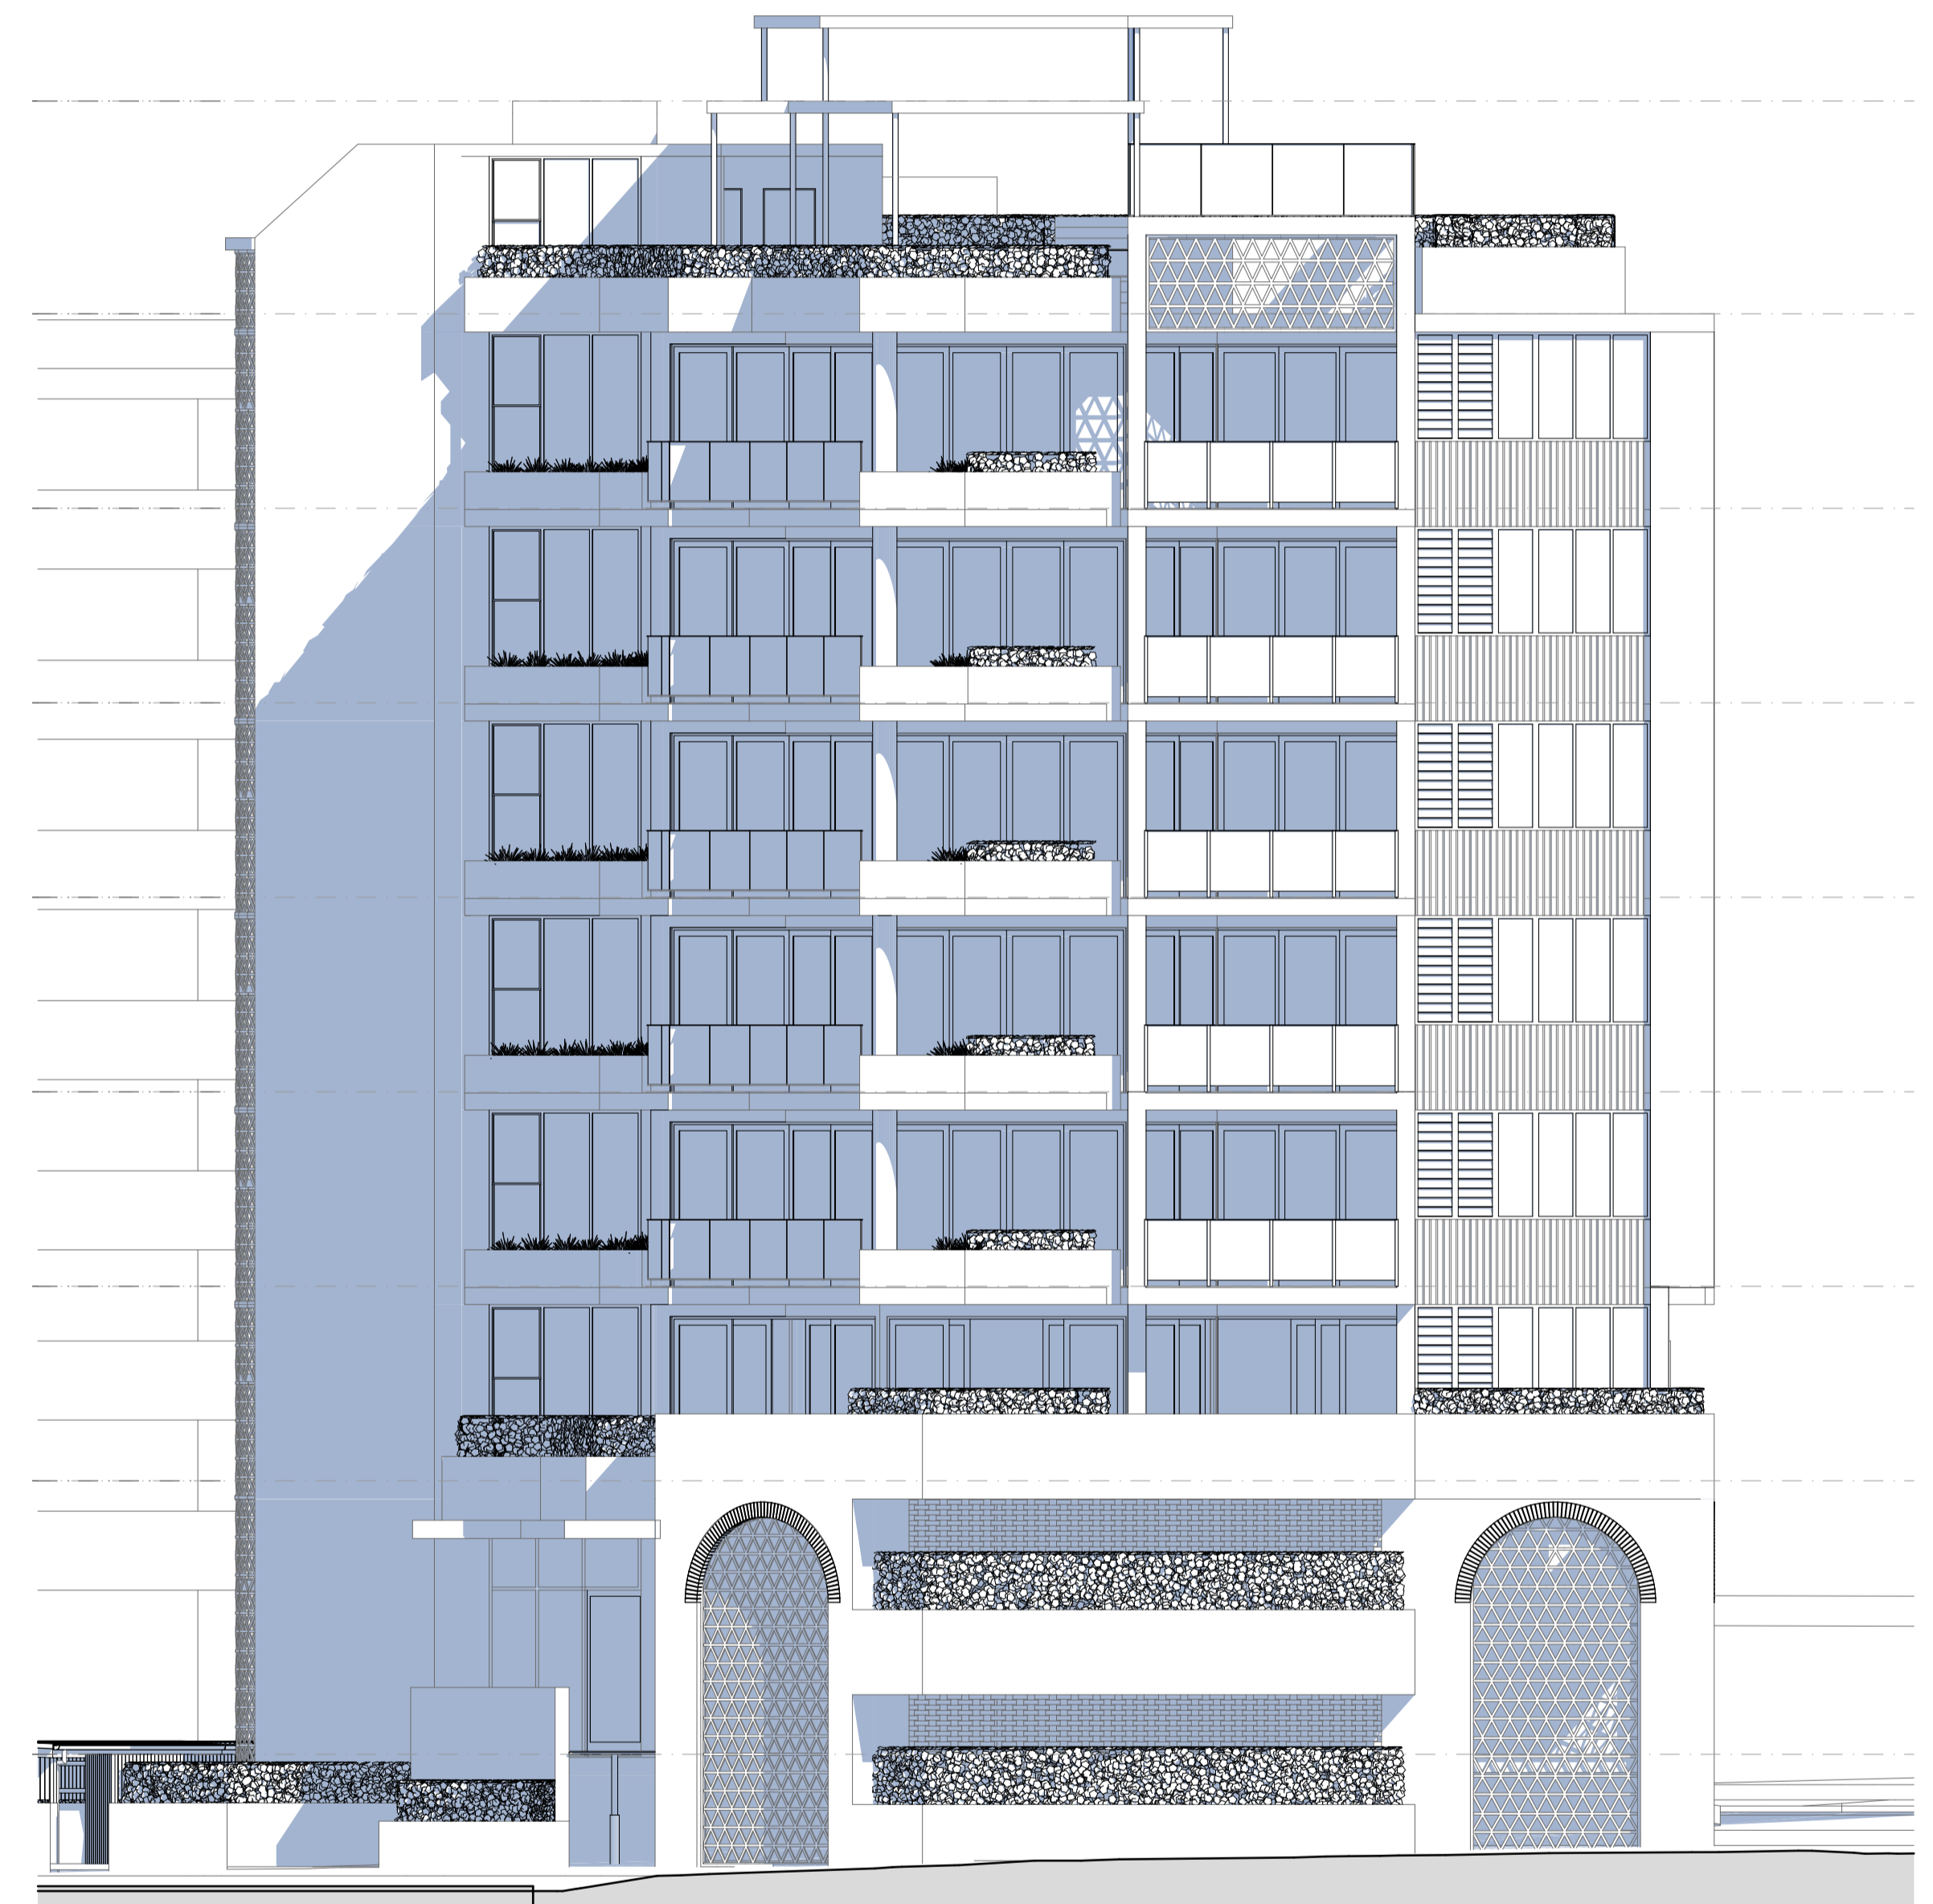


West Elevation - Winter Solstice 12PM  
Scale 1:100


**BCC DS  
RECEIVED**  
20/12/23  
**APPLICATION REF**  
A006130292

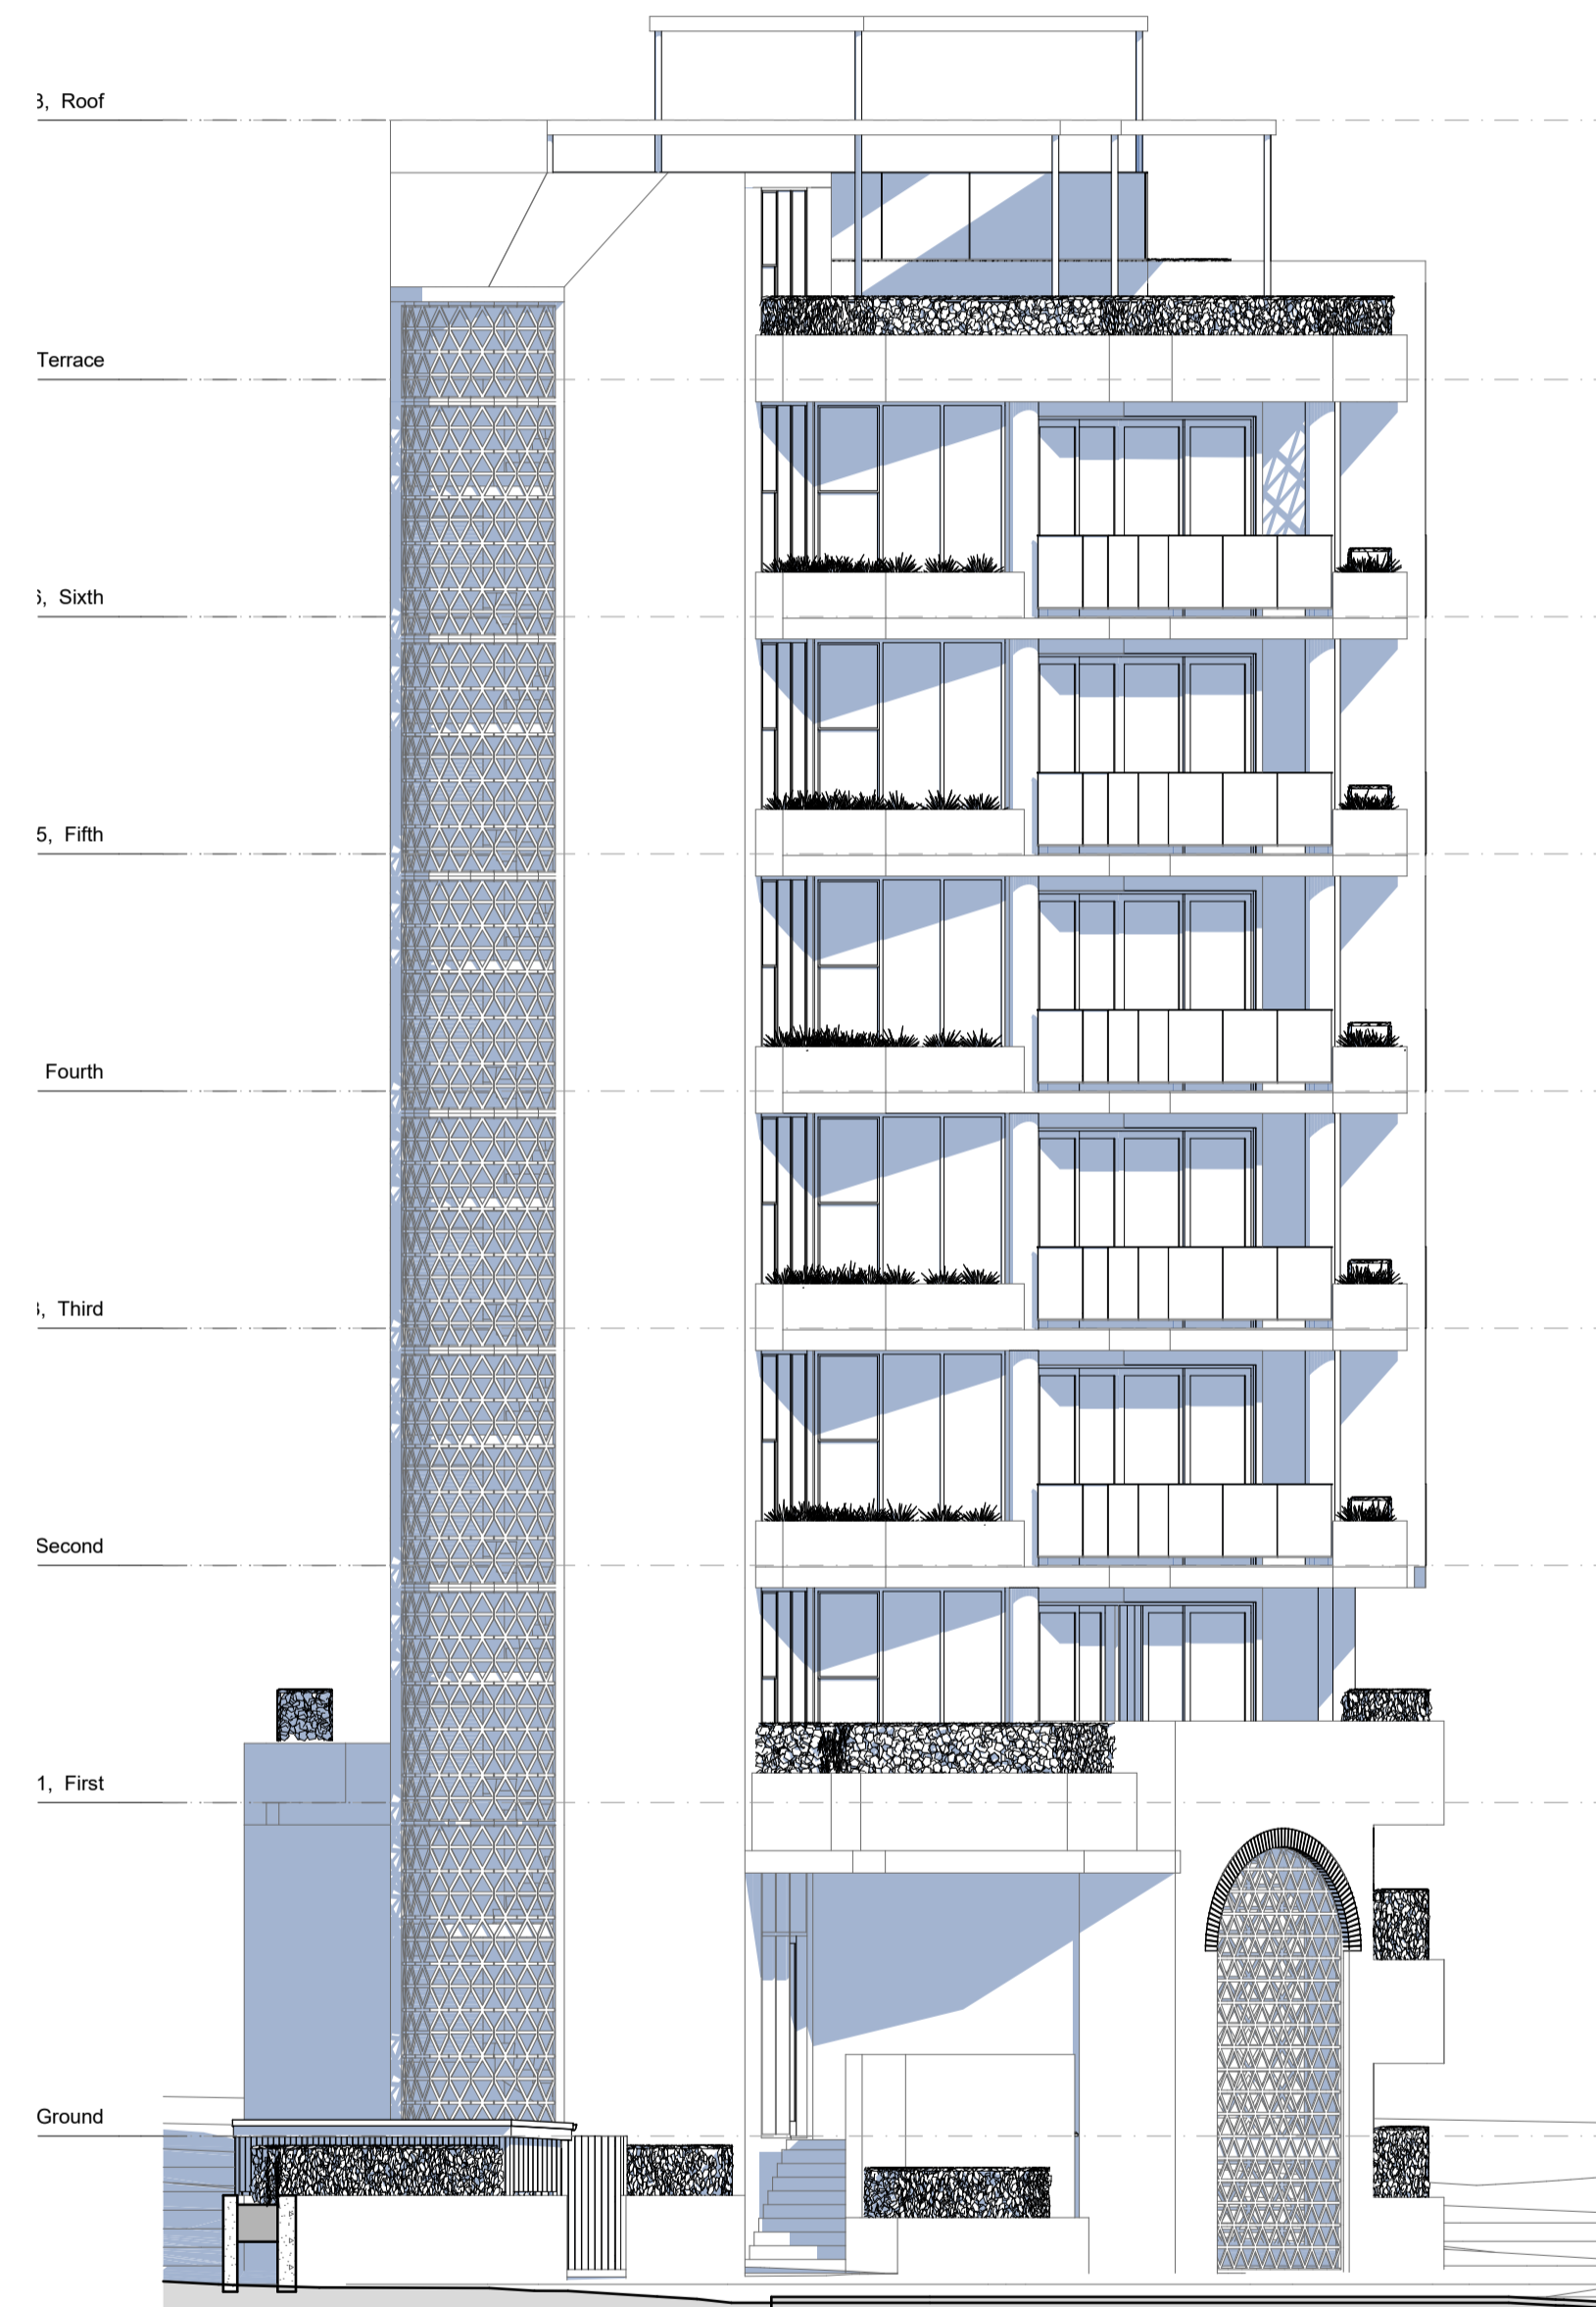


North Elevation - Winter Solstice 12PM  
Scale 1:100

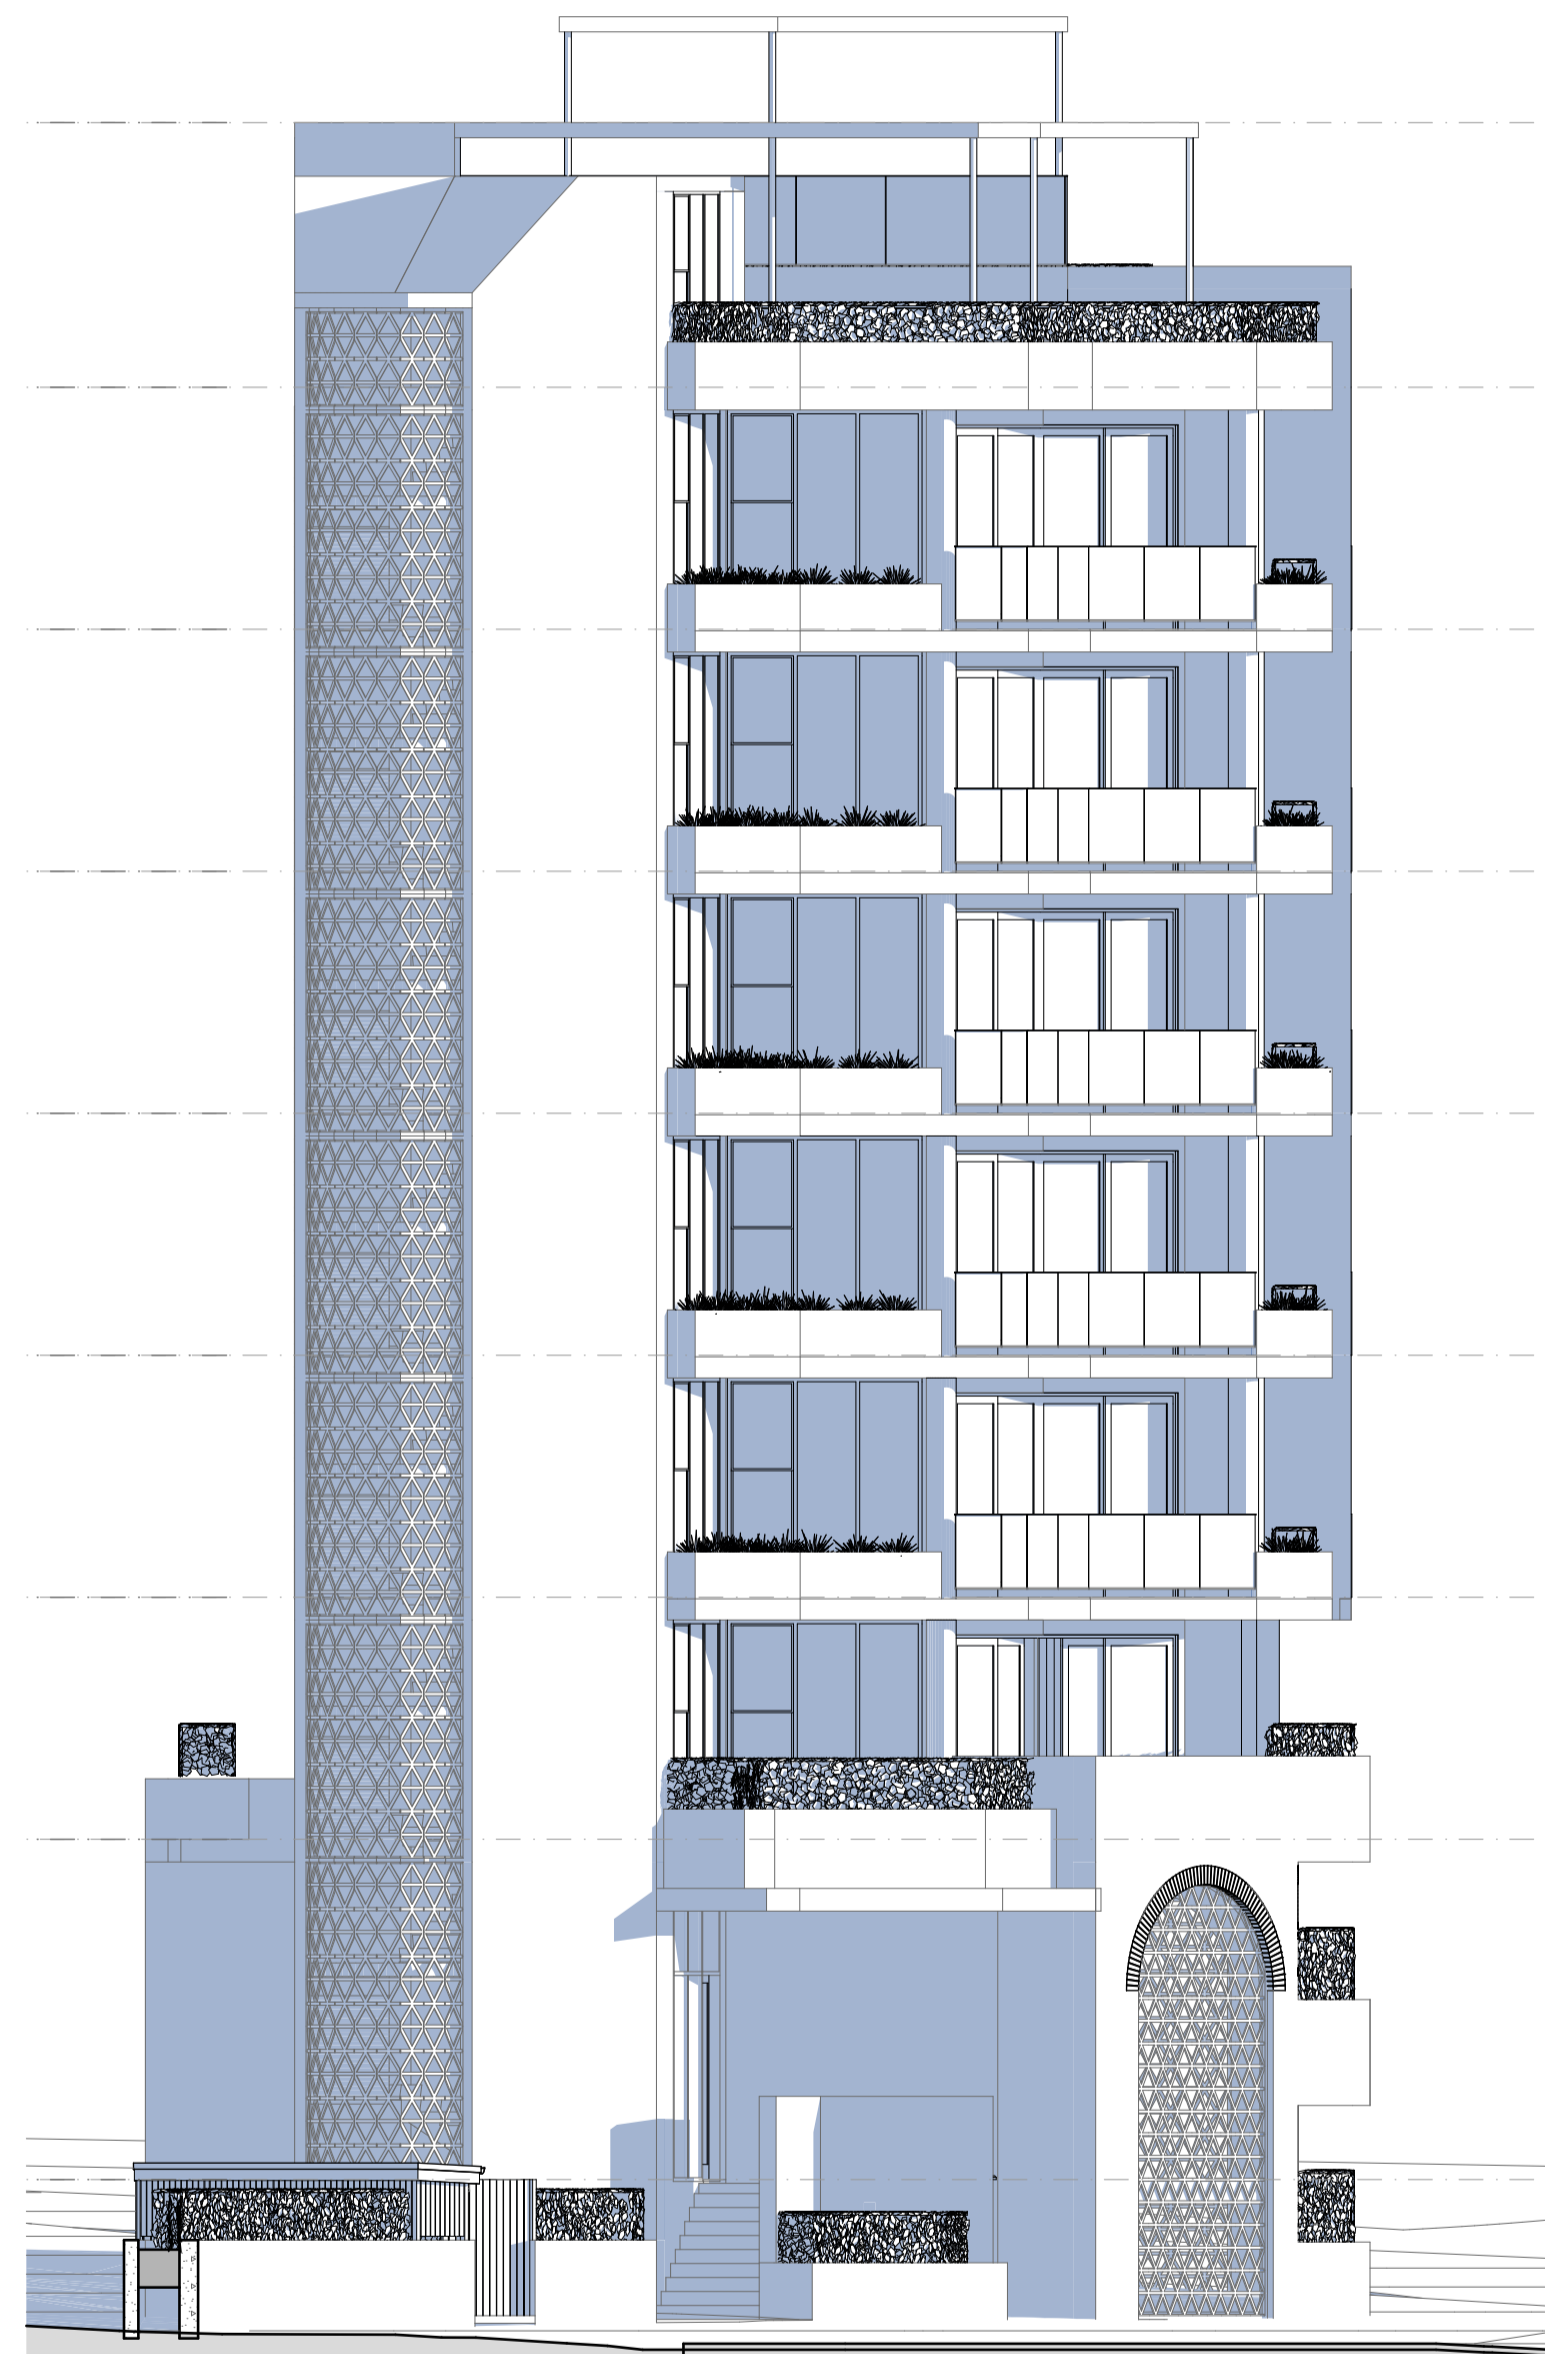

North Elevation - Winter Solstice 4PM  
Scale 1:100

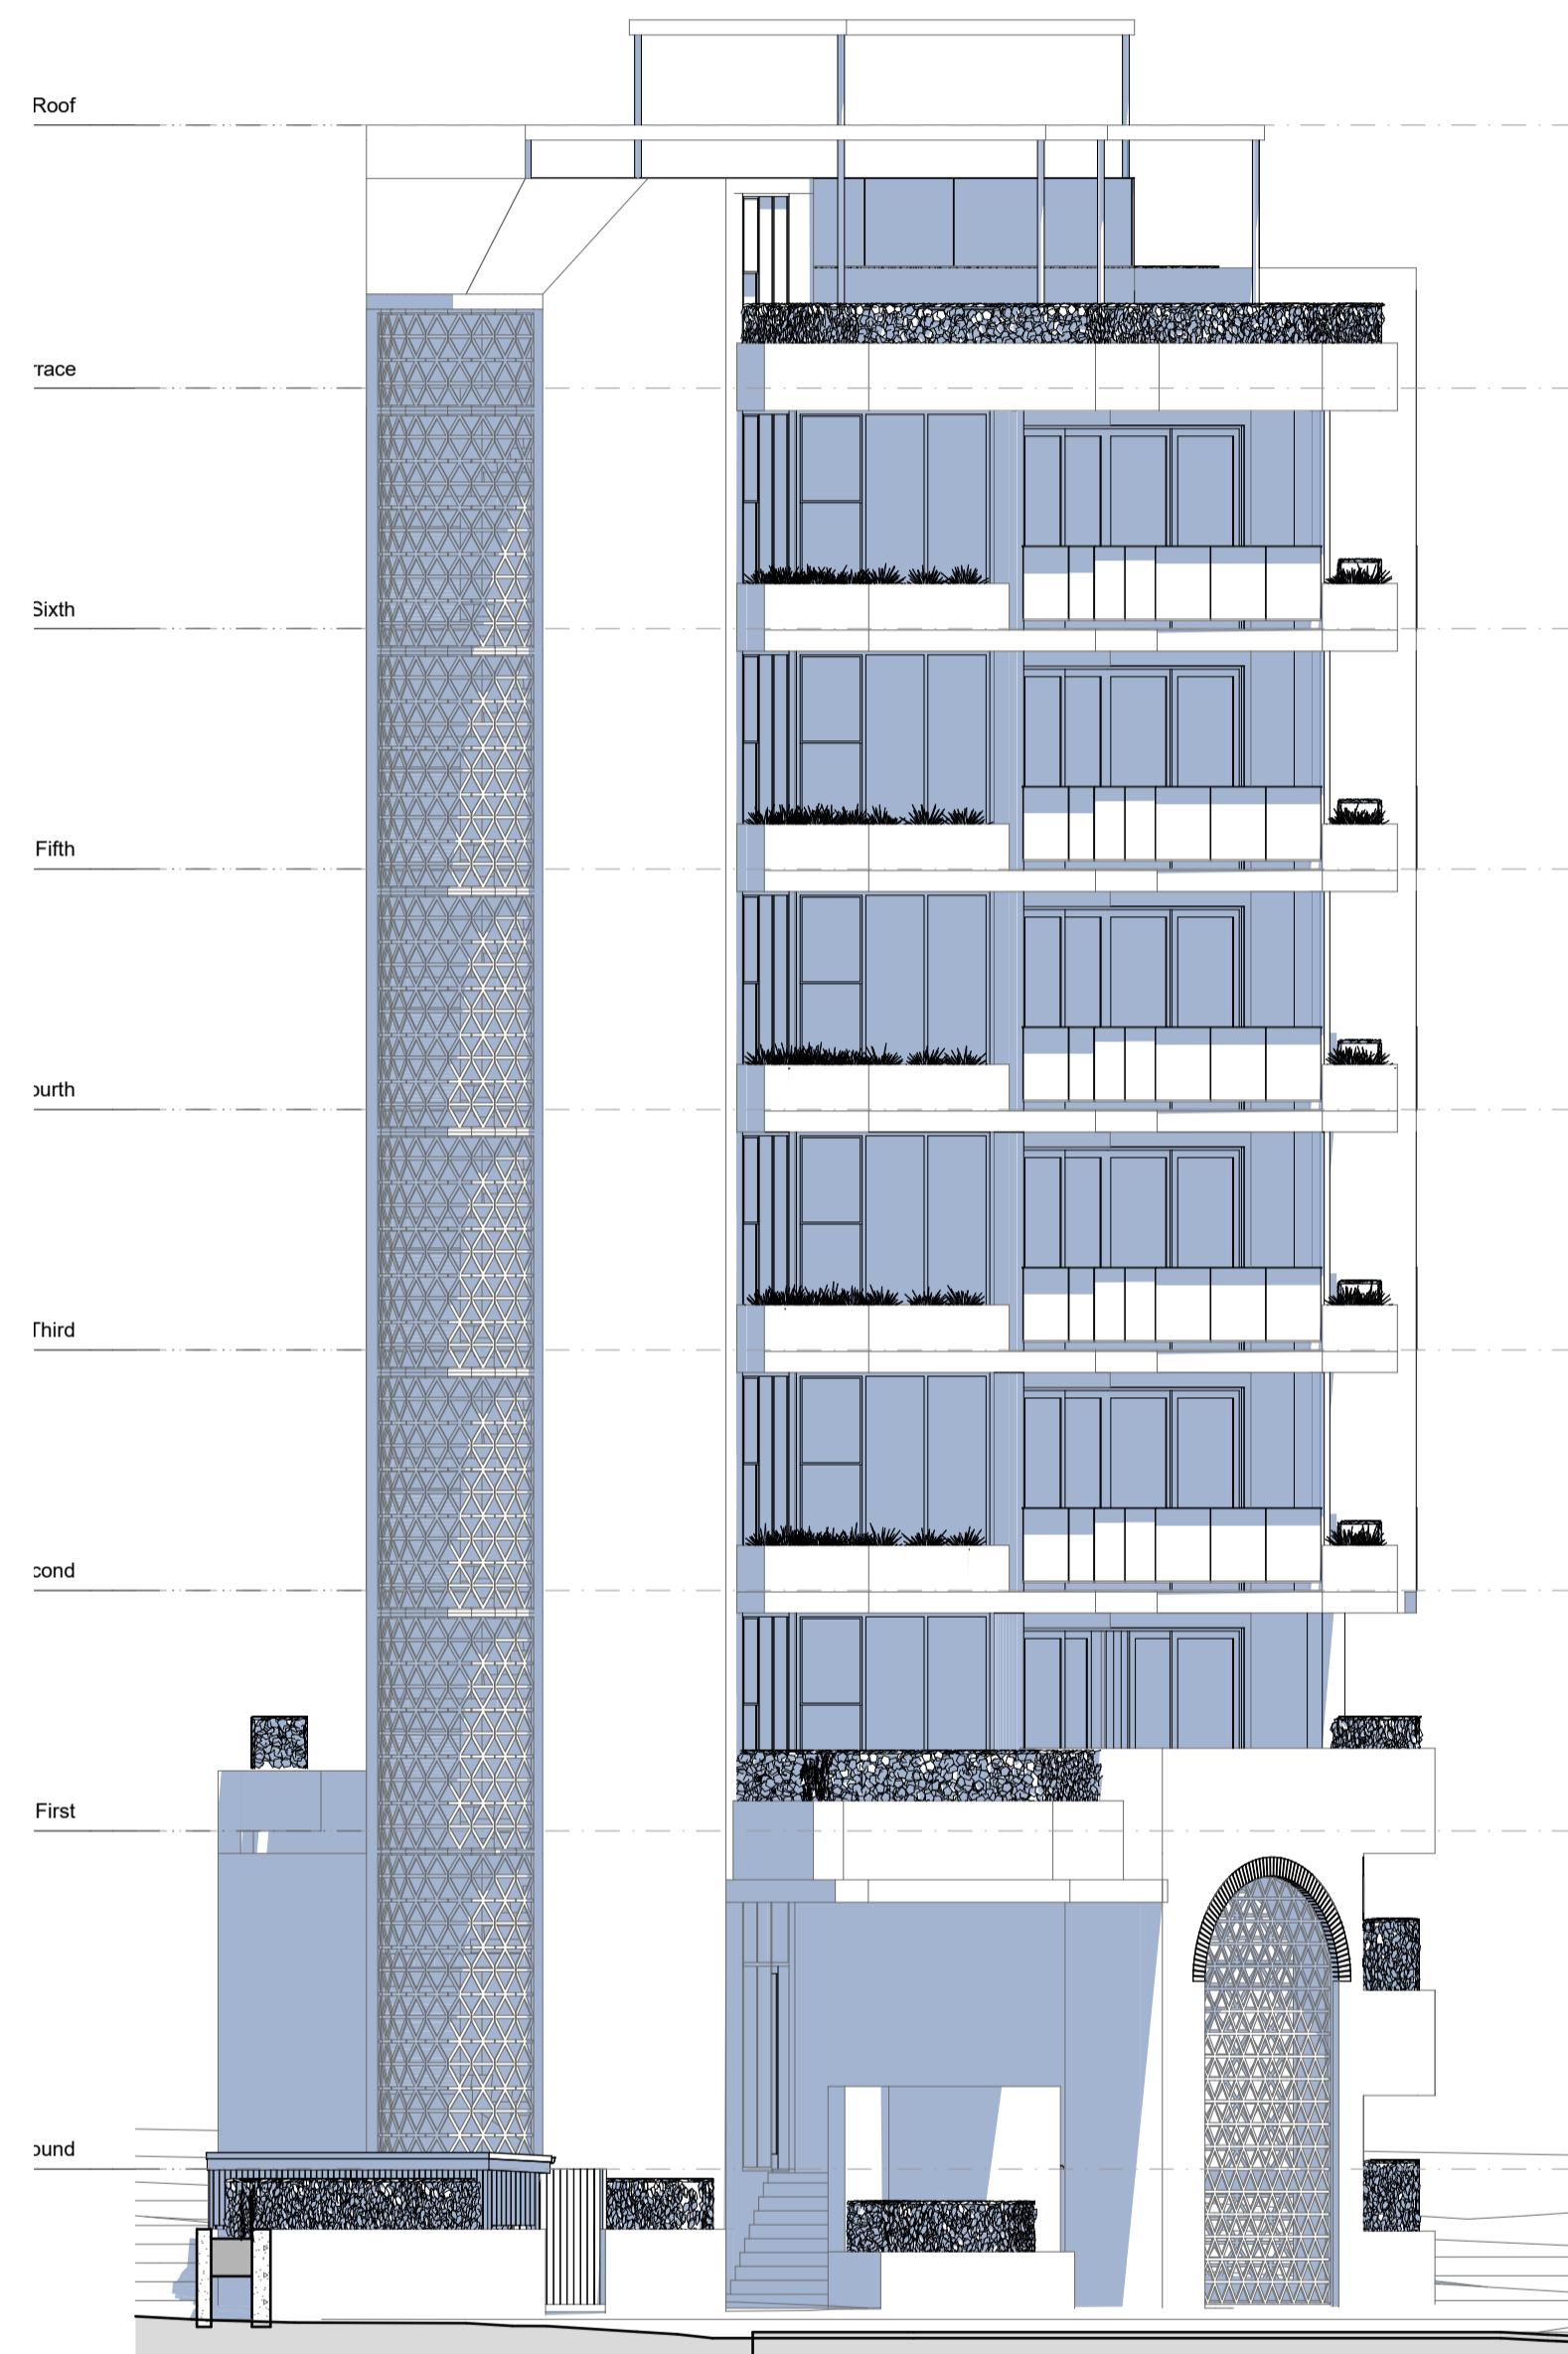

North Elevation - Summer Solstice 12PM  
Scale 1:100

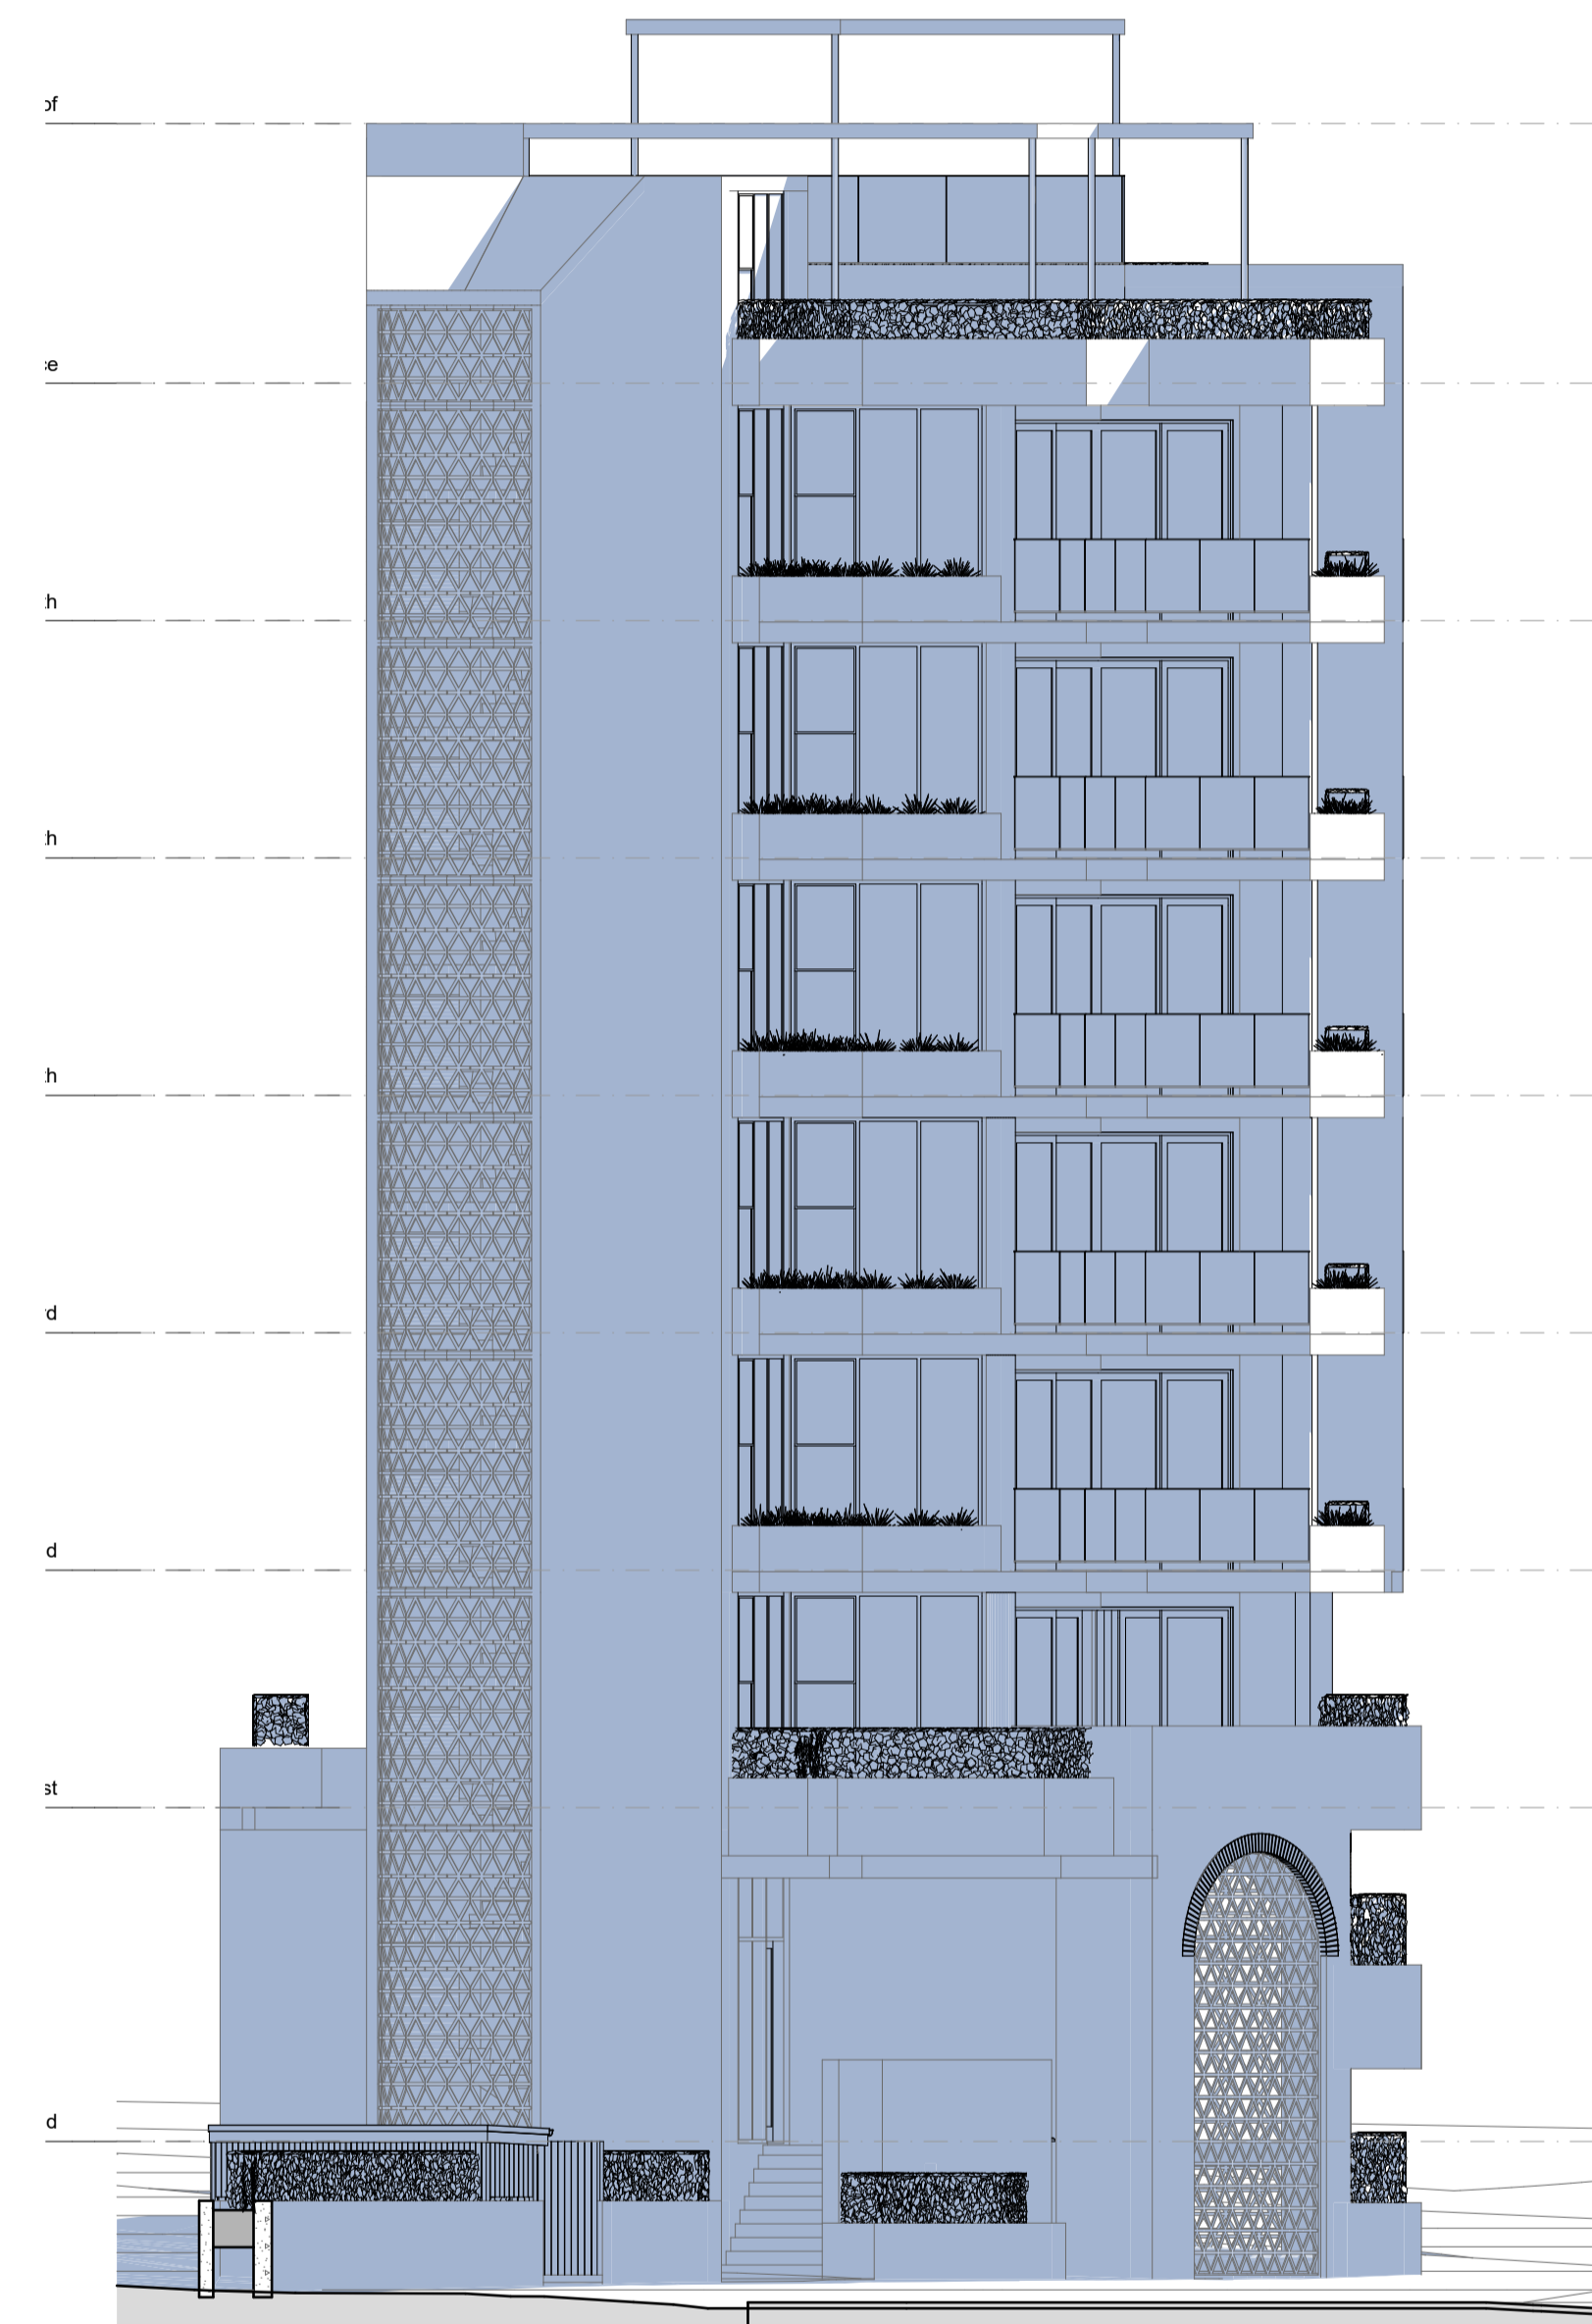

North Elevation - Summer Solstice 4PM  
Scale 1:100