


**BCC DS
RECEIVED**
17/06/2026
APPLICATION REF
A006867593

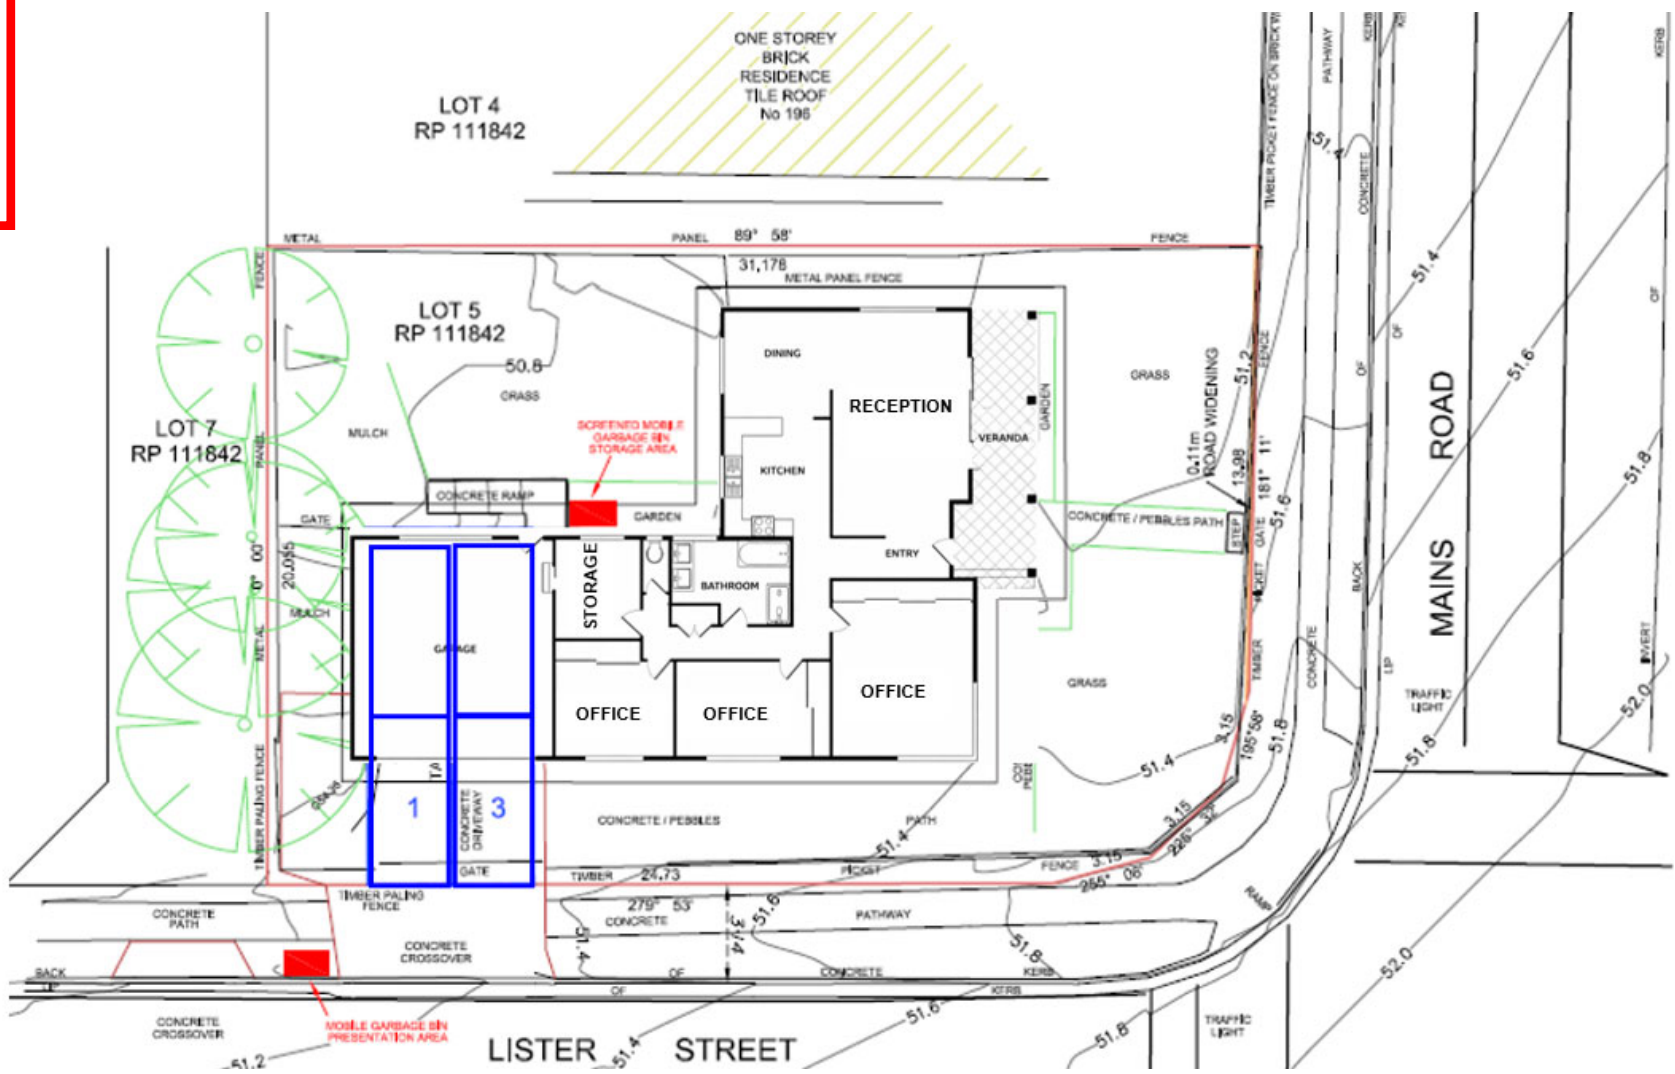

A3 ORIGINAL



Local Authority
BRISBANE CITY COUNCIL

Scale: 1 : 200		
Horizontal Datum: RP111842		
Vertical Datum: AHD		
Origin: PM 67151		
R.L. 62.164		
Revisions:	Date	By

Project:	194 MAINS ROAD SUNNYBANK
Title:	FLOOR PLAN LOT 5 ON RP111842

<p>Phone +61 434 812 386 www.allanvanplanning.com.au</p>		Computer Files:	194 MAINS-01 A.###
		Drawn:	SB
Plot:	4th September 2025	Drawing Number:	194 MAINS-01
			REV. A