


NOTES

- LEVELS TO A.H.D.
- LEVEL ORIGIN LIDAR GPS
- COORDINATE DATUM AND ORIENTATION : MGA 2020.
- COORDINATE ORIGIN LIDAR GPS.
- CONTOURS DERIVED FROM LIDAR DATA FROM ELVIS SITE.
- ALL SERVICES ARE TO BE LOCATED AND FIELD CHECKED BY THE RELEVANT AUTHORITY PRIOR TO ANY EXCAVATION OR CONSTRUCTION.
- BUILDING LOCATION DERIVED FROM AERIAL PHOTOGRAPH (NEARMAP).
- BUILDINGS ARE TYPICALLY "ATCO" STYLE DEMOUNTABLE SITE SHEDS.
- BUILDINGS ARE TYPICALLY POSITIONED 0.60m ABOVE THE SITE GROUND LEVEL.
- BUILDING LOCATION, TIE DOWN ETC COMPLY WITH BCA REQUIREMENTS.

BCC DS
RECEIVED
 26/05/2026
APPLICATION REF
 A006944952

LEGEND

Bldg No.	DESCRIPTION	SIZE	AREA
WG 1	DEMOUNTABLE OFFICE	12m x 15m	180m ²
WG 2	DEMOUNTABLE OFFICE	9m x 12m	108m ²
WG 3	DEMOUNTABLE OFFICE	9m x 12m	108m ²
WG 4	DEMOUNTABLE OFFICE	9m x 12m	108m ²
WG 5	DEMOUNTABLE OFFICE	12m x 36m	432m ²
WG 6	DEMOUNTABLE OFFICE	24m x 24m	576m ²
WG 7	DEMOUNTABLE STORE	3m x 9m	27m ²
WG 8	AMENITIES BLOCK	3m x 12m	36m ²
WG 9	WORKSHOP		
WG10	DEMOUNTABLE OFFICE	6m x 12m	72m ²
WG11	DEMOUNTABLE OFFICE	12m x 15m	180m ²
WG12	DEMOUNTABLE OFFICE	9m x 12m	108m ²
WG13	DEMOUNTABLE CRIB HUT	6m x 12m	72m ²
WG14	DEMOUNTABLE CRIB HUT	9m x 12m	108m ²
WG15	DEMOUNTABLE CRIB HUT	9m x 12m	108m ²
WG16	DEMOUNTABLE IT OFFICE	3m x 3m	9m ²
WG17	AMENITIES BLOCK	3m x 6m	36m ²
WG18	AMENITIES BLOCK	3m x 12m	36m ²
WG19	AMENITIES BLOCK	3m x 12m	36m ²
WG20	DEMOUNTABLE CRIB HUT	3m x 12m	36m ²
WG21	DEMOUNTABLE CRIB HUT	3m x 12m	36m ²
WG22	DEMOUNTABLE CRIB HUT	3m x 12m	36m ²
WG23	DEMOUNTABLE CRIB HUT	3m x 12m	36m ²
WG24	DEMOUNTABLE CRIB HUT	3m x 12m	36m ²
WG25	DEMOUNTABLE CRIB HUT	3m x 12m	36m ²
WG26	DEMOUNTABLE CRIB HUT	3m x 12m	36m ²
WG27	DEMOUNTABLE STORE	3m x 12m	36m ²
WG28	DEMOUNTABLE PROBAN HUT	3m x 6m	18m ²
WG29	DEMOUNTABLE CRIB HUT	9m x 12m	108m ²
WG30	DEMOUNTABLE CRIB HUT	3m x 12m	36m ²
WG31	DEMOUNTABLE CRIB HUT	3m x 12m	36m ²
WG32	DEMOUNTABLE STORE	3m x 12m	36m ²
WG33	DEMOUNTABLE OFFICE	6m x 12m	72m ²
WG34	DEMOUNTABLE OFFICE	3m x 3m	9m ²
WG35	ARL CONTAINER	3m x 12m	36m ²
WG36	ARL CONTAINER	3m x 6m	18m ²
WG37	DEMOUNTABLE OFFICE	6m x 12m	72m ²
WG38	DEMOUNTABLE OFFICE	6m x 12m	72m ²
WG39	LAB BUILDING		
WG40	SHED	6m x 8m	48m ²
WG41	ELECTRICAL WORKSHOP		
WG42	DEMOUNTABLE CANTEEN	9m x 25m	225m ²
WG43	DEMOUNTABLE CRIB HUT	12m x 24m	288m ²
WG44	AMENITIES BLOCK	6m x 18m	108m ²
WG45	AMENITIES BLOCK	3m x 12m	36m ²
WG46	AMENITIES BLOCK	3m x 12m	36m ²
WG47	DEMOUNTABLE OFFICE	9m x 24m	216m ²
WG48	DEMOUNTABLE OFFICE	6m x 12m	72m ²

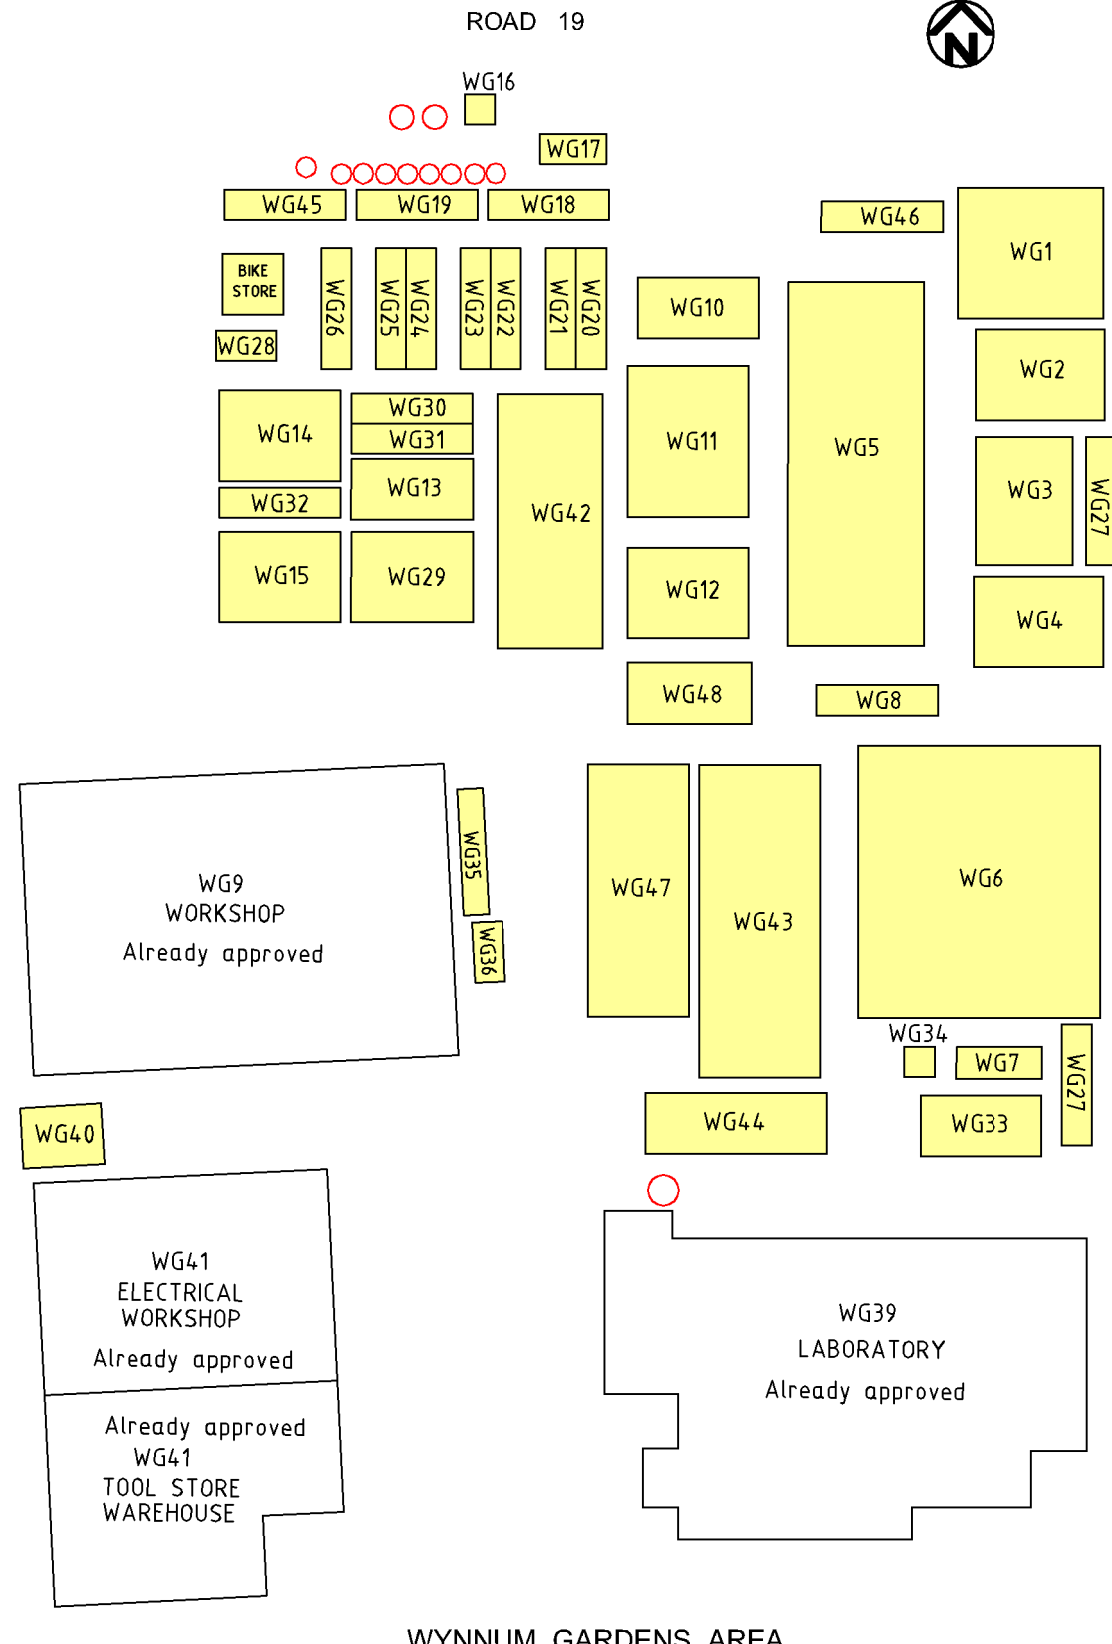

WYNNUM GARDENS AREA

BUILDINGS WHICH FORM PART OF THIS APPLICATION

QUEENSLAND PLANNING and SURVEY Pty Ltd
 TOWN PLANNING, DEVELOPMENT AND SURVEY CONSULTANTS

BRISBANE OFFICE :
 P.O. Box 294,
 Ashmore City 4214
 Ph. (07) 3808 3307
 M. 0418 736 476

GOLD COAST OFFICE :
 P.O. Box 294,
 Ashmore City 4214
 M. 0418 760 075

Email : qps@ecn.net.au

PROJECT
 AMPOL REFINERY
 BUILDING LOCATION PLAN
 "WYNNUM GARDENS"

PLOT SCALE 1:1 **SCALE** 1:750 @ A3 **SHEET** 1 of 1 **DRN** PJ

SITE PLAN

JOB No. 6350/B **Drawing No.** 6350DA0101 **REV** A

DATE 28-11-2025

ISSUE	DATE	AMENDMENTS	DRN	CKD	APPD.
A	30-11-2025	ORIGINAL ISSUE	PJ		