


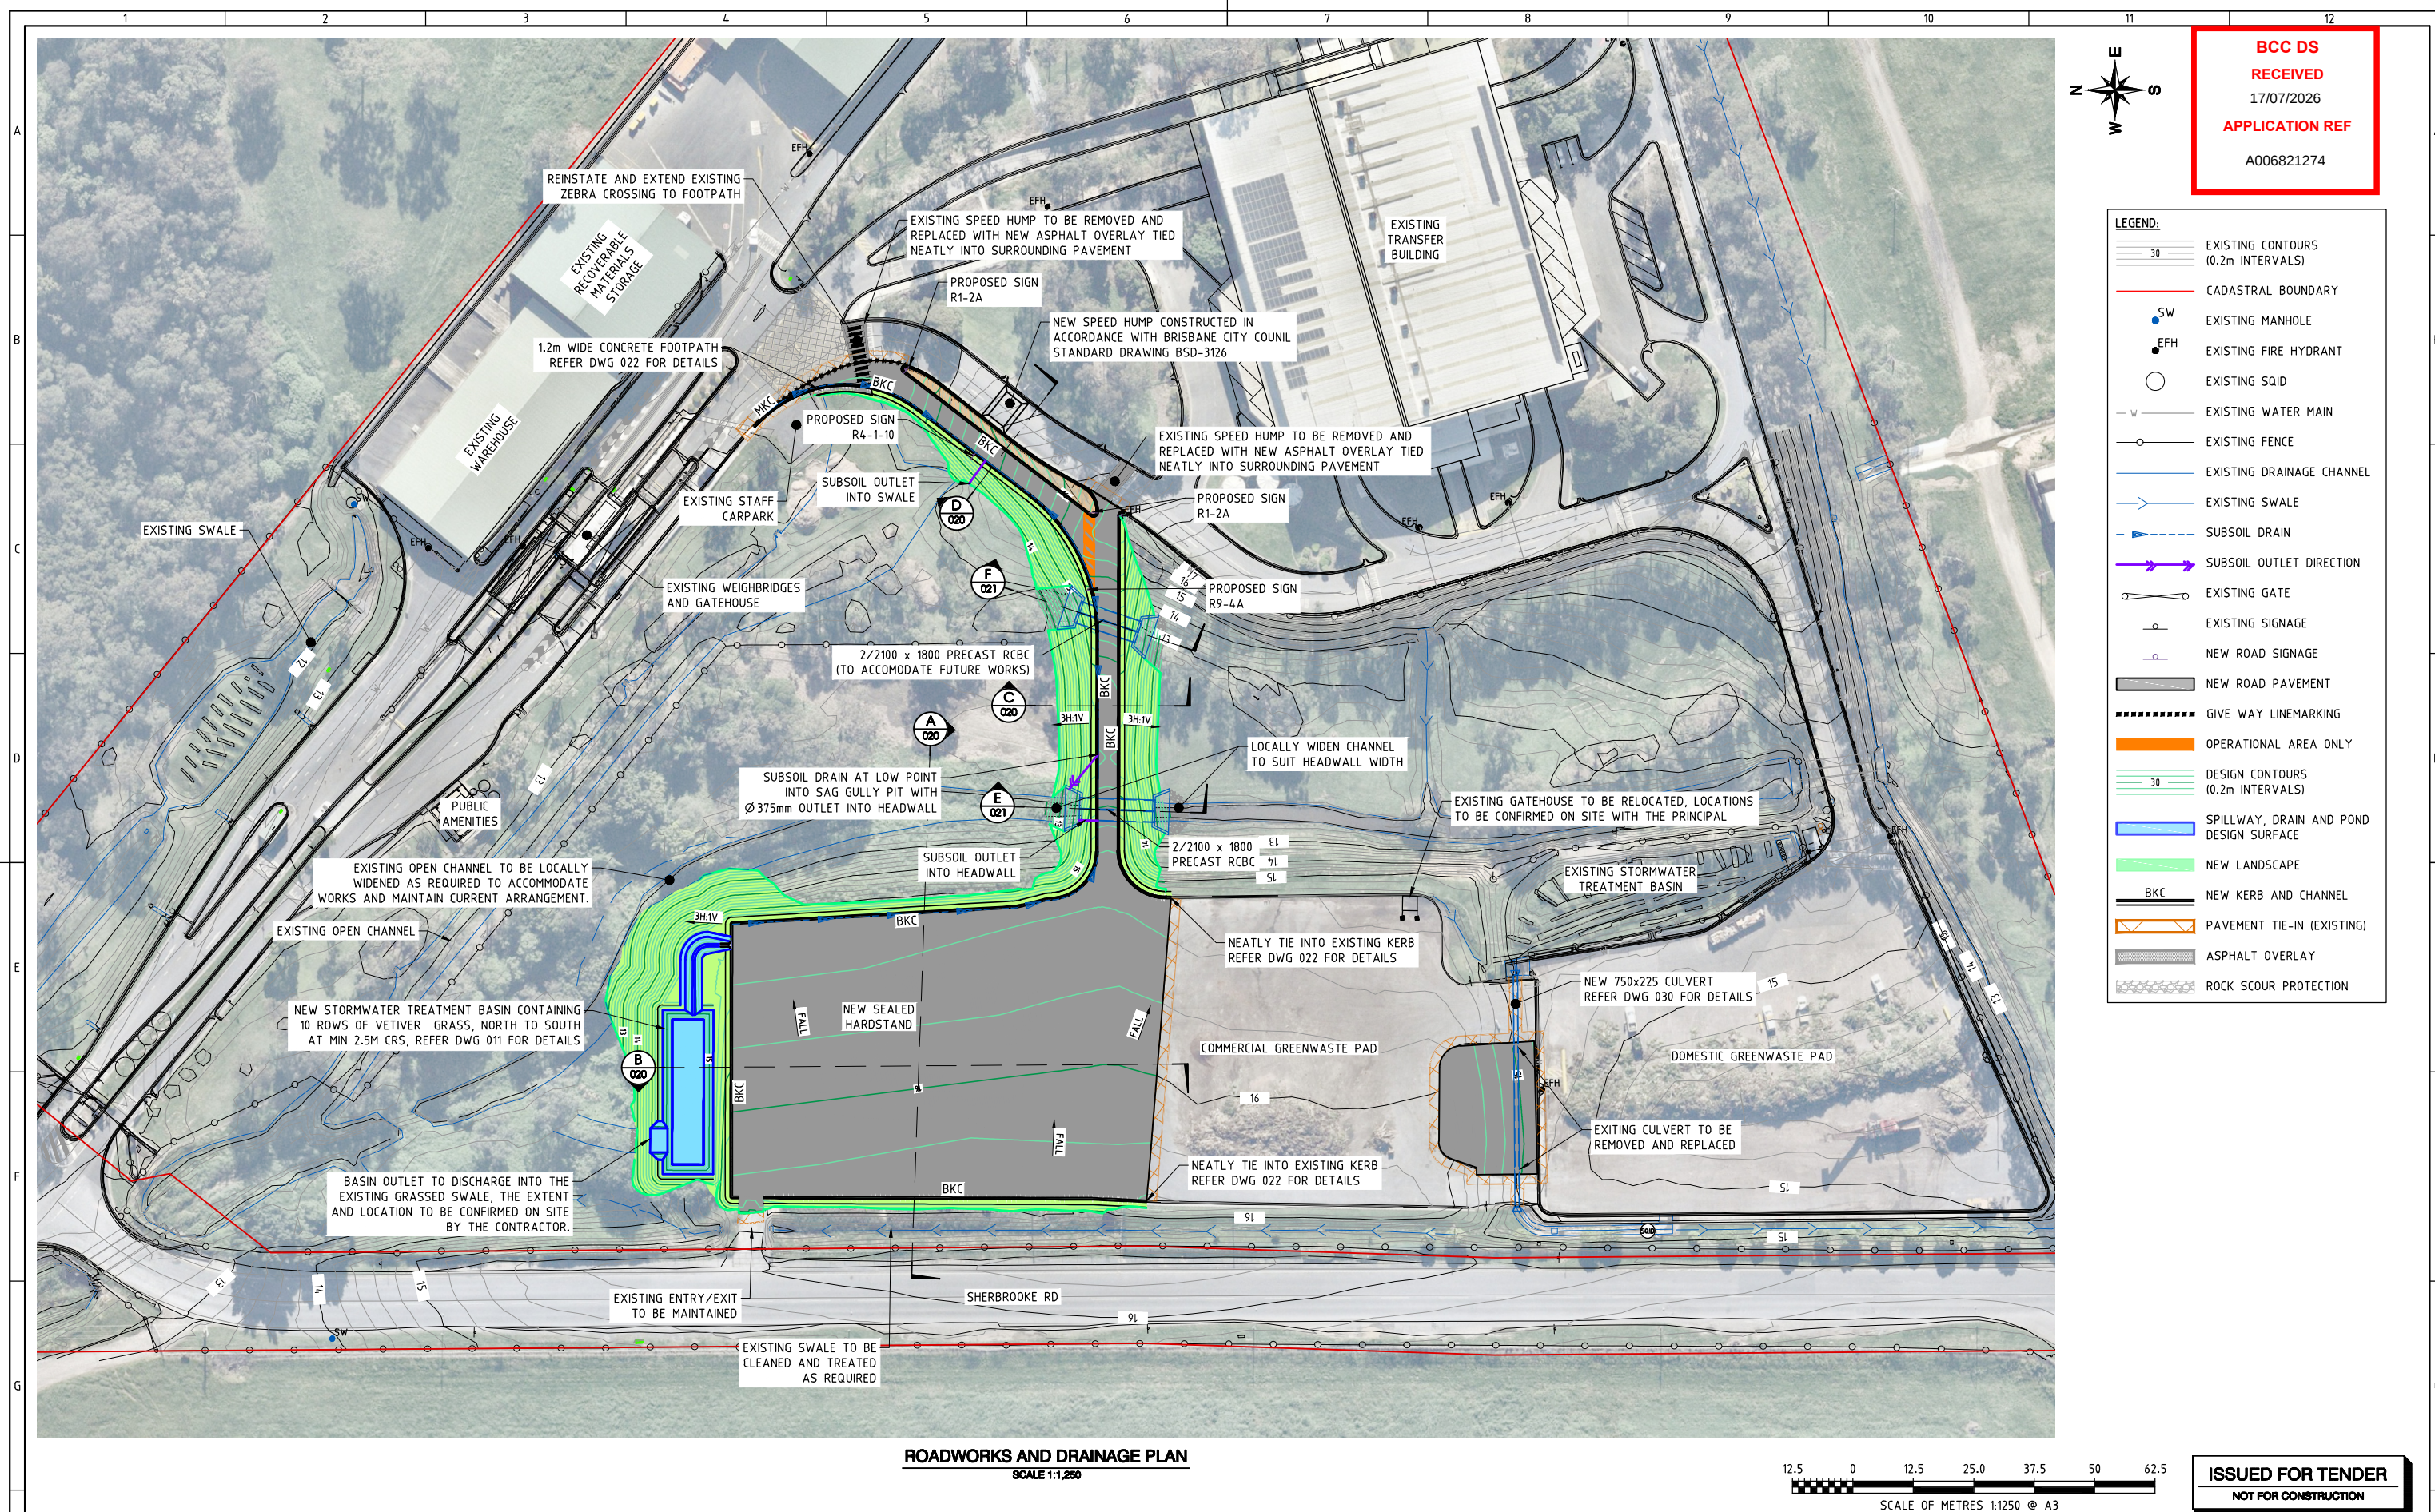

H									SCALE: SCALE 1:1,260	A.B.N. 64 005 931 288	www.atcwilliams.com.au	BRISBANE CITY COUNCIL WILLAWONG GREEN WASTE EXPANSION -STAGE 1				DWG. No. 240197-000-010	
									JOB No.	240197		ROADWORKS AND DRAINAGE PLAN	SHEET SIZE	A3	Rev.	0	
									DATE	JUN. 2025							
									DESIGN	BH							
									DRAWN	REF							
									CHECKED	ER							
									APPROVED	SM			Conditions of Use: This drawing document may only be used with permission from ATC Williams Pty. Ltd. for the purposes for which it was prepared and must NOT be used by any other person or for any other purposes.				
0	ISSUED FOR TENDER						01/05/26	REF	ER	SM			SHEET 5 OF 20				
No.	DESCRIPTION						DATE	DRAWN	CHECKD	APPRD							

1

2

3

4

5

6

7

8


9

10

11


12

03-BTCC-000-240197-RFC-000-001A-Upgrade Projects-Stage 5 - Greenwaste Handlands and Recyclable Asset-CAD00-CAD000-001A-Upgrade 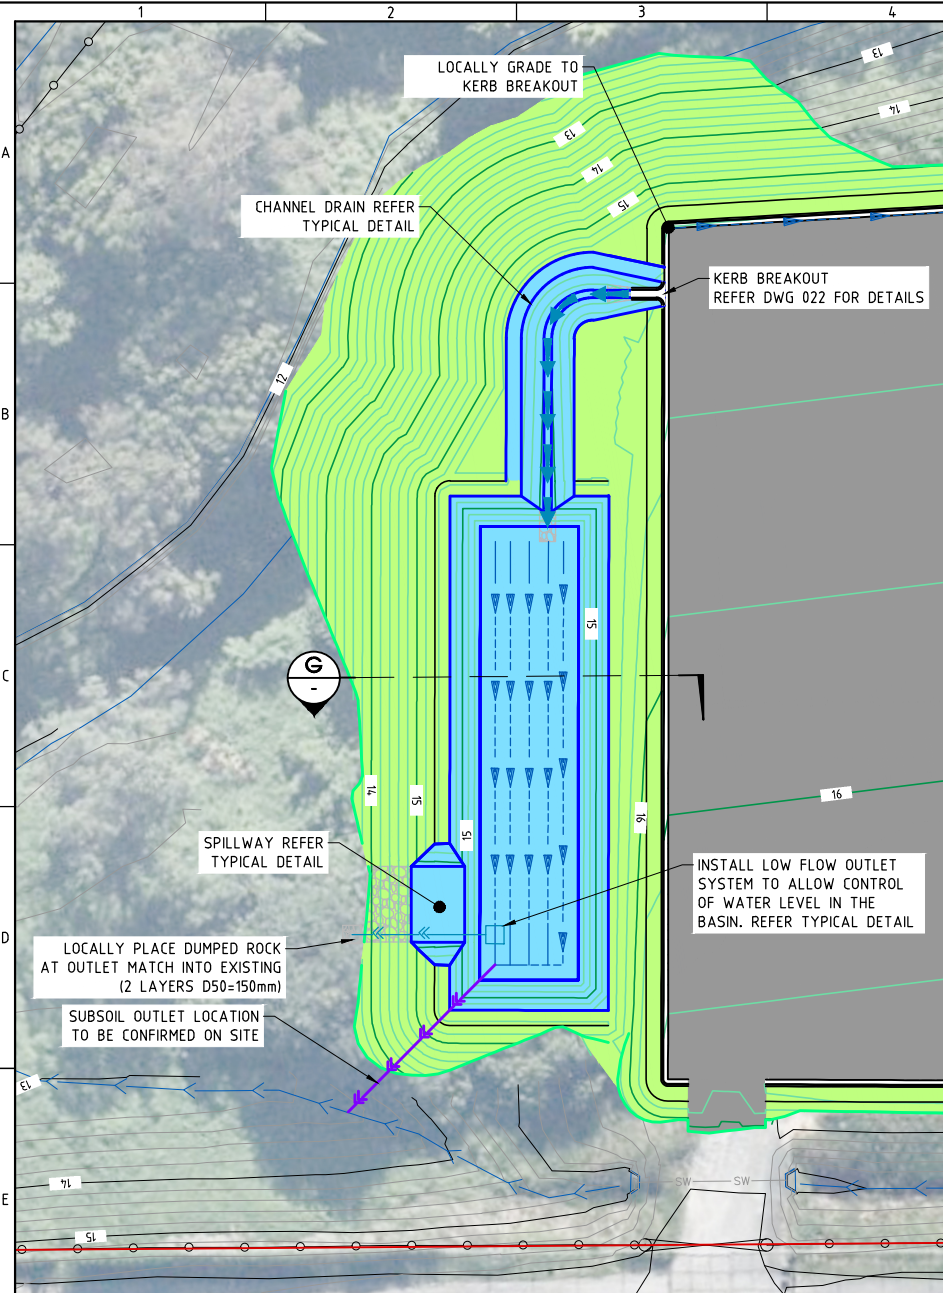


STORMWATER TREATMENT DEVICE PLAN
SCALE 1:500


LEGEND:	
	EXISTING CONTOURS (0.1m INTERVALS)
	CADASTRAL BOUNDARY
	EXISTING FENCE
	EXISTING SWALE
	LOW FLOW PIPE LOCATION
	SUBSOIL DRAIN
	SUBSOIL OUTLET DIRECTION
	NEW ROAD PAVEMENT
	DESIGN CONTOURS (0.2m INTERVALS)
	SPILLWAY, DRAIN AND POND DESIGN SURFACE

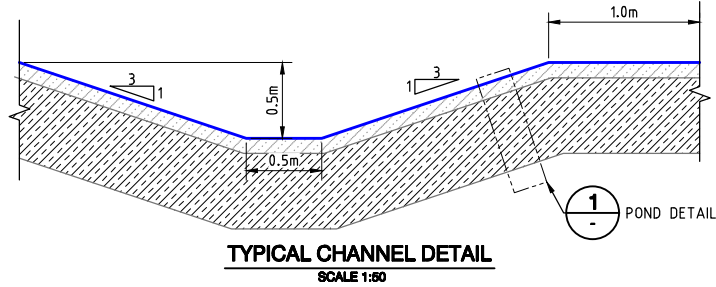

TYPICAL CHANNEL DETAIL
SCALE 1:50

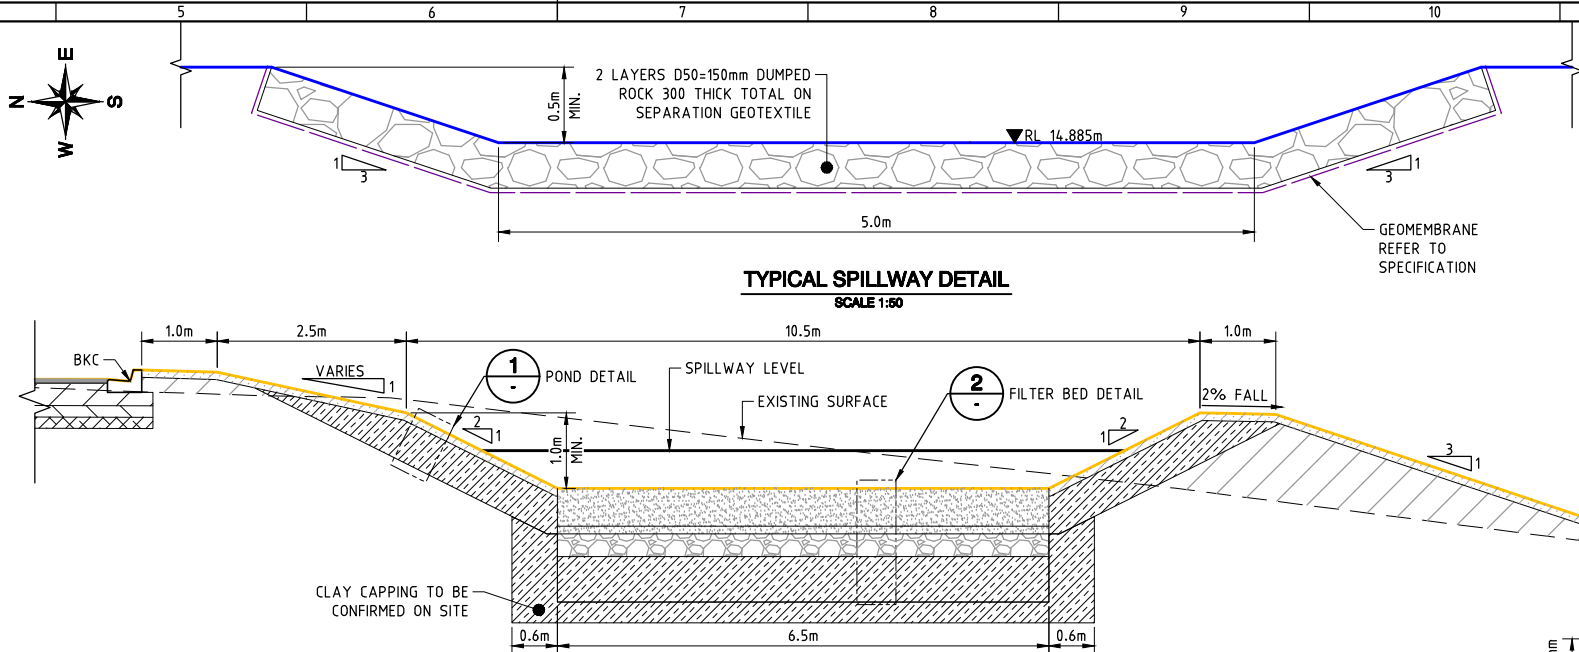


TYPICAL SPILLWAY DETAIL
SCALE 1:50

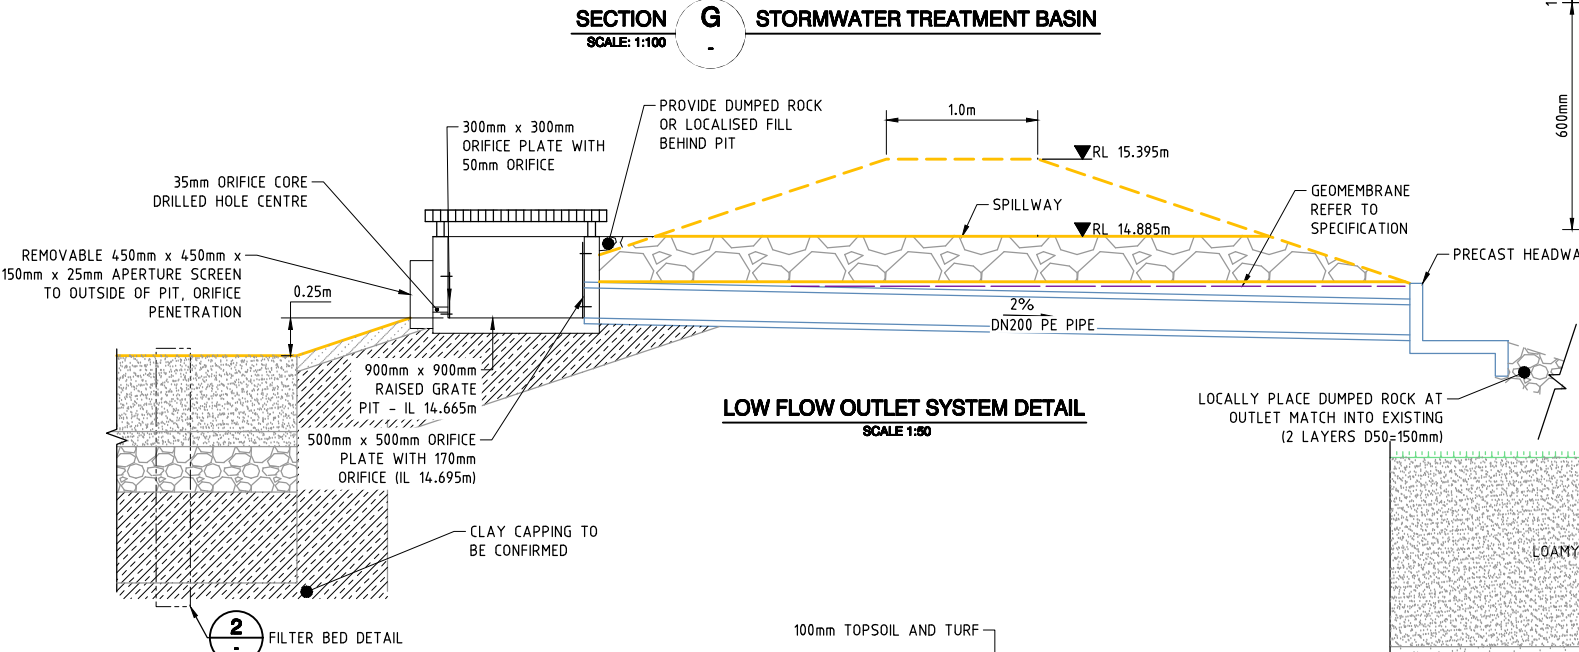


SECTION G STORMWATER TREATMENT BASIN
SCALE 1:100


LOW FLOW OUTLET SYSTEM DETAIL
SCALE 1:50

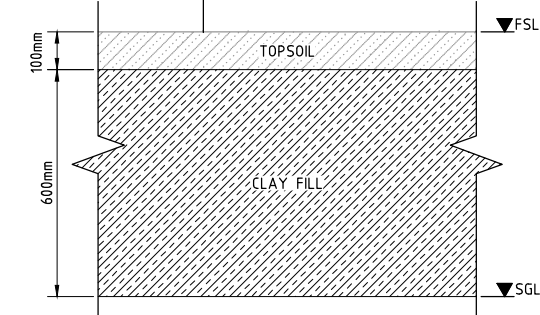




TYPICAL DETAIL 1 POND DETAIL
SCALE 1:20

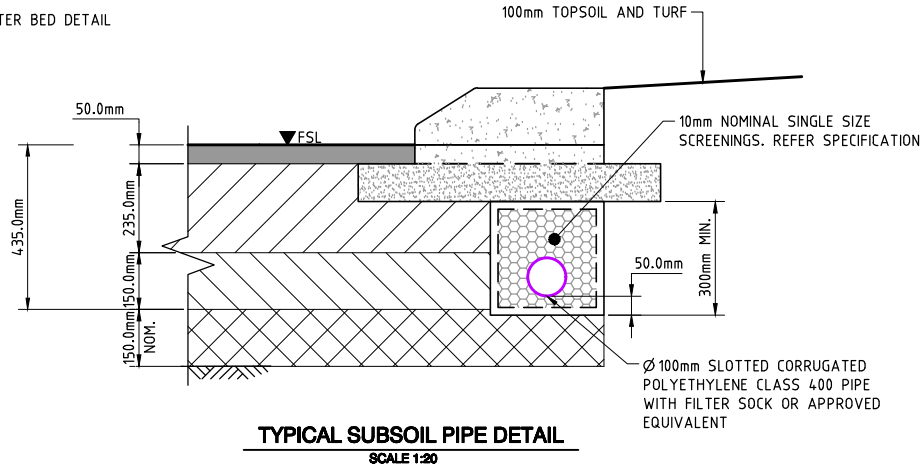

TYPICAL SUBSOIL PIPE DETAIL
SCALE 1:20

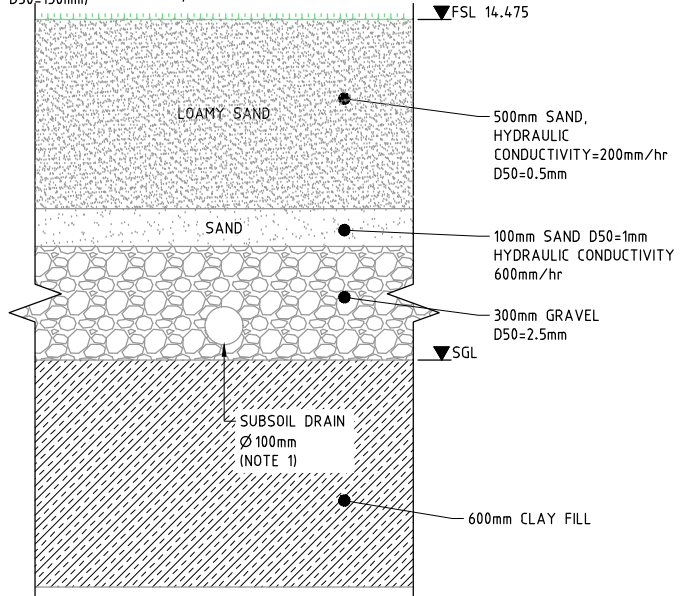

TYPICAL DETAIL 2 BIORETENTION FILTER BED DETAIL
SCALE 1:20

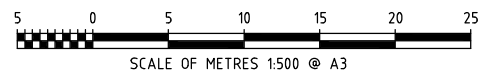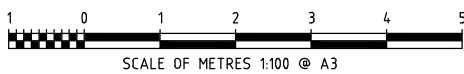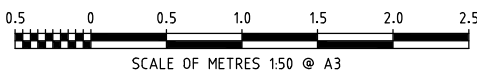

ISSUED FOR TENDER
NOT FOR CONSTRUCTION

No.	DESCRIPTION	DATE	DRAWN	CHECKD	APPRD
0	ISSUED FOR TENDER	01/05/26	REF	ER	SM

SCALE: AS SHOWN
JOB No. 240197
DATE JUN. 2025
DESIGN BH
DRAWN REF
CHECKED ER
APPROVED SM


A.B.N. 64 005 931 288
Brisbane T +61 7 3352 7222



www.atcwilliams.com.au
brisbane@atcwilliams.com.au



BRISBANE CITY COUNCIL WILLAWONG GREEN WASTE EXPANSION -STAGE 1
STORMWATER TREATMENT DEVICE PLAN

DWG. No. 240197-000-011
SHEET SIZE A3 Rev. 0
Conditions of Use: This drawing document may only be used with permission from ATC Williams Pty. Ltd. for the purpose for which it was prepared and must NOT be used by any other person or for any other purpose.
SHEET 6 OF 20

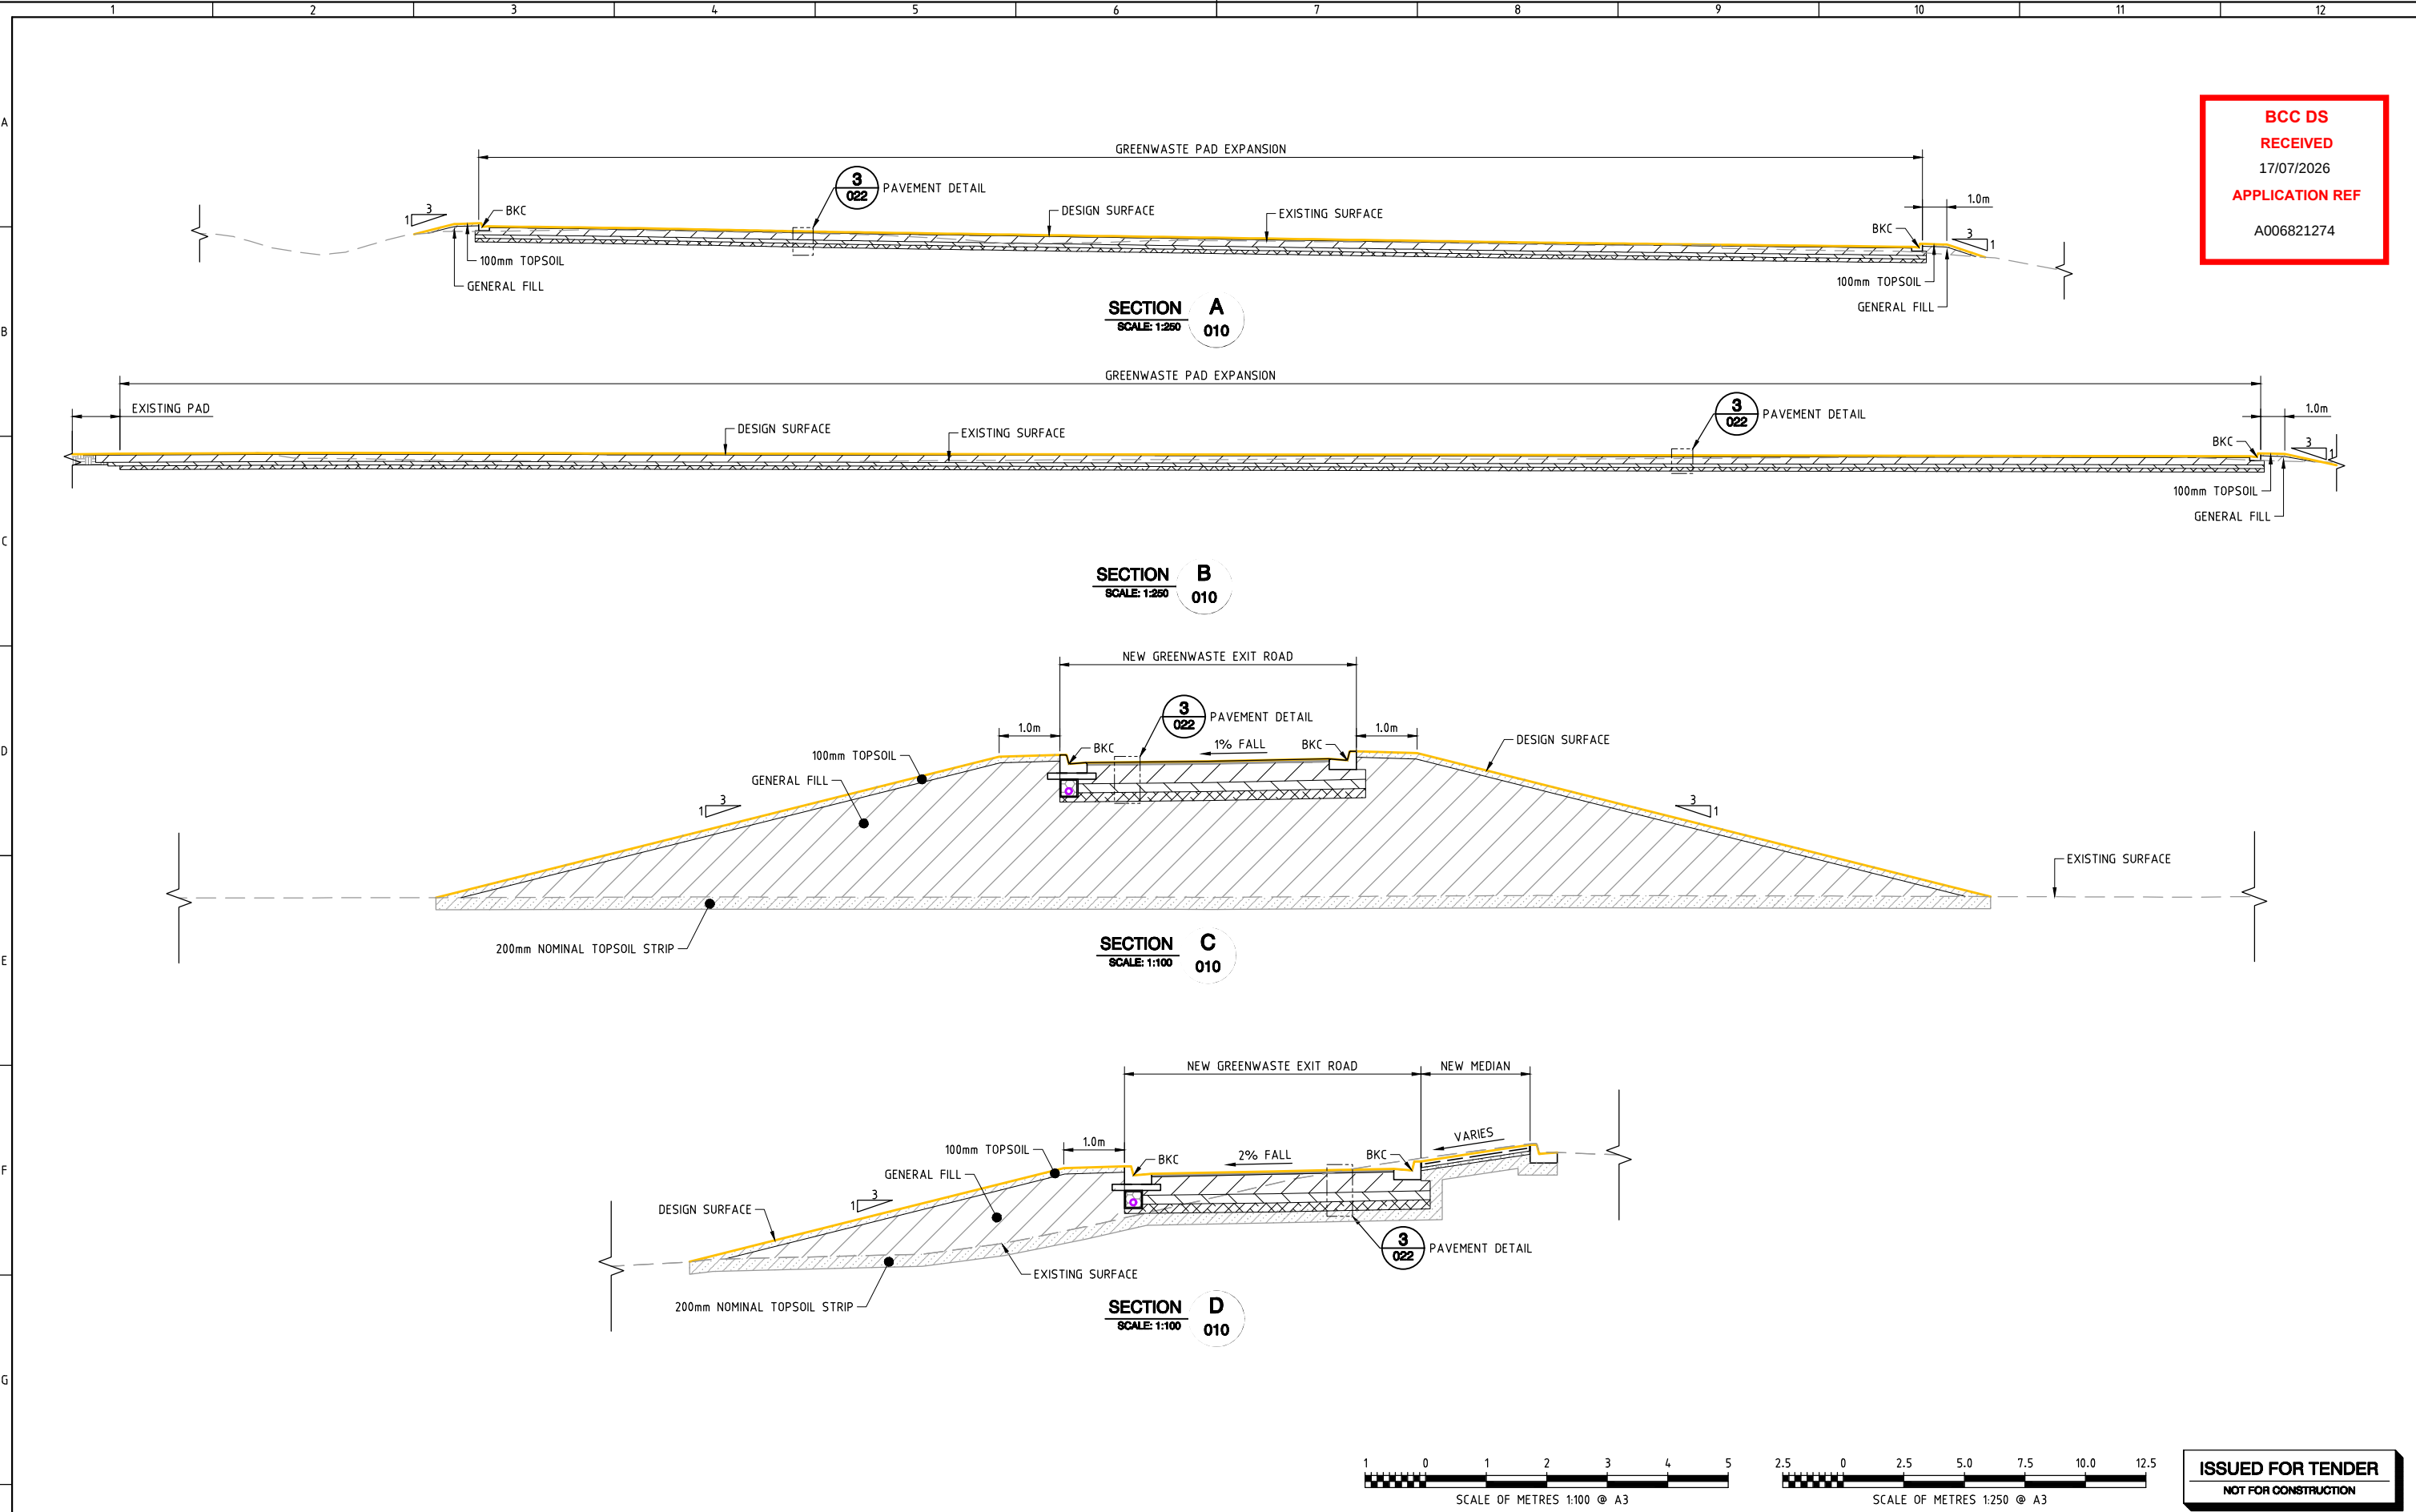


										SCALE: AS SHOWN		A.B.N. 64 005 931 288		www.atcwilliams.com.au		BRISBANE CITY COUNCIL WILLAWONG GREEN WASTE EXPANSION -STAGE 1				DWG. No. 240197-000-020						
										JOB No.		240197		 TAILINGS . WATER . WASTE .				TYPICAL SECTIONS				SHEET SIZE		A3	Rev.	0
										DATE		JUN. 2025														
										DESIGN		BH														
										DRAWN		REF														
										CHECKED		ER														
0 ISSUED FOR TENDER										01/05/26		REF	ER	SM	APPROVED		SM				Conditions of Use: This drawing document may only be used with permission from ATC Williams Pty. Ltd. for the purpose for which it was prepared and must NOT be used by any other person or for any other purpose.					
No. DESCRIPTION										DATE		DRAWN	CHECKD	APPRD												
1																										
2																										
3																										
																	5									
																	6									
																	7									
																	8									
																	9									
																	10									
																	11									
																	12									

BCC DS
RECEIVED
17/07/2026
APPLICATION REF
A006821274

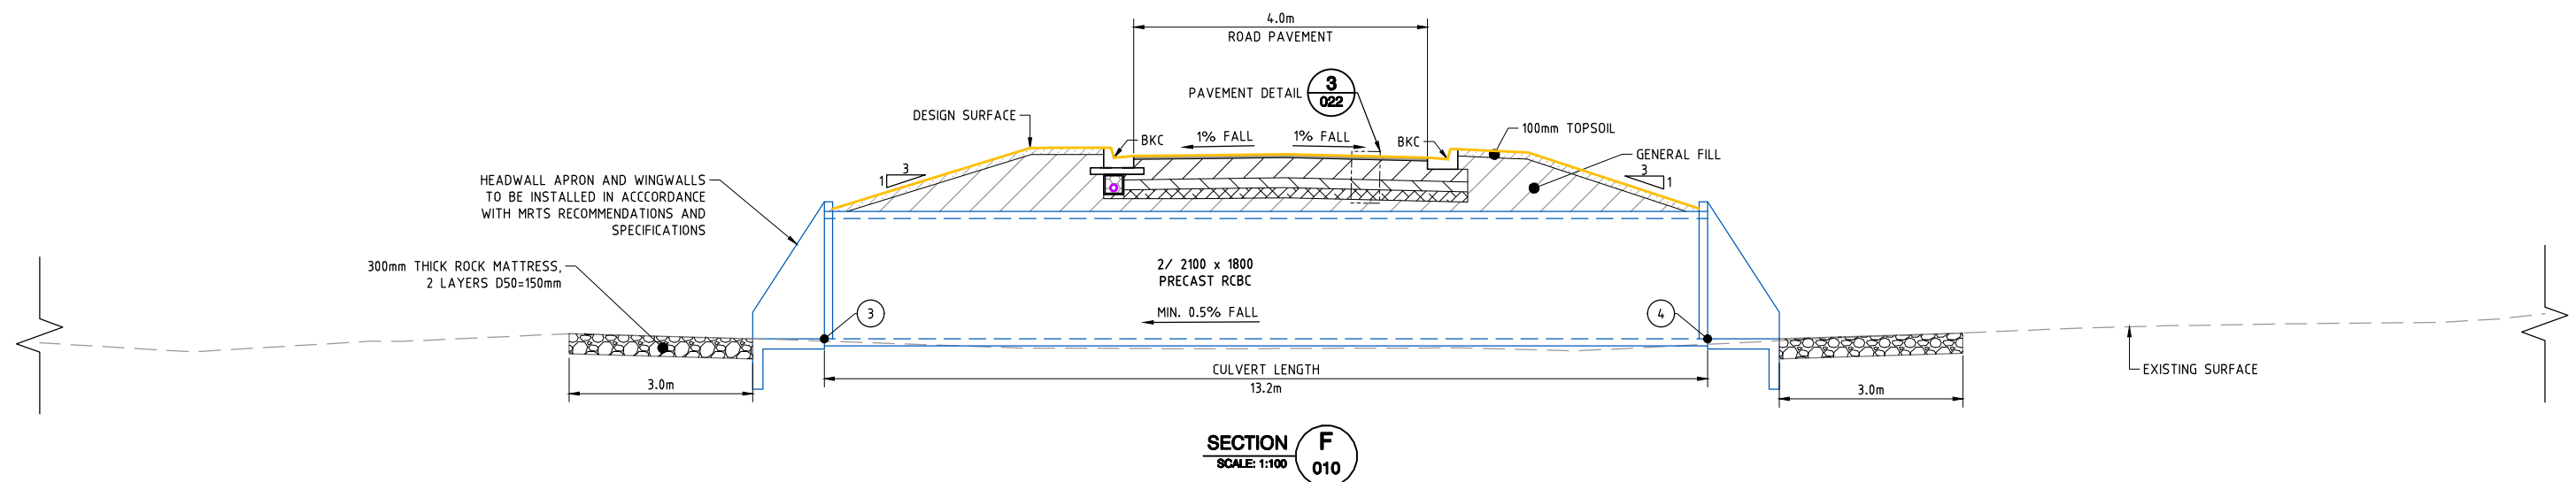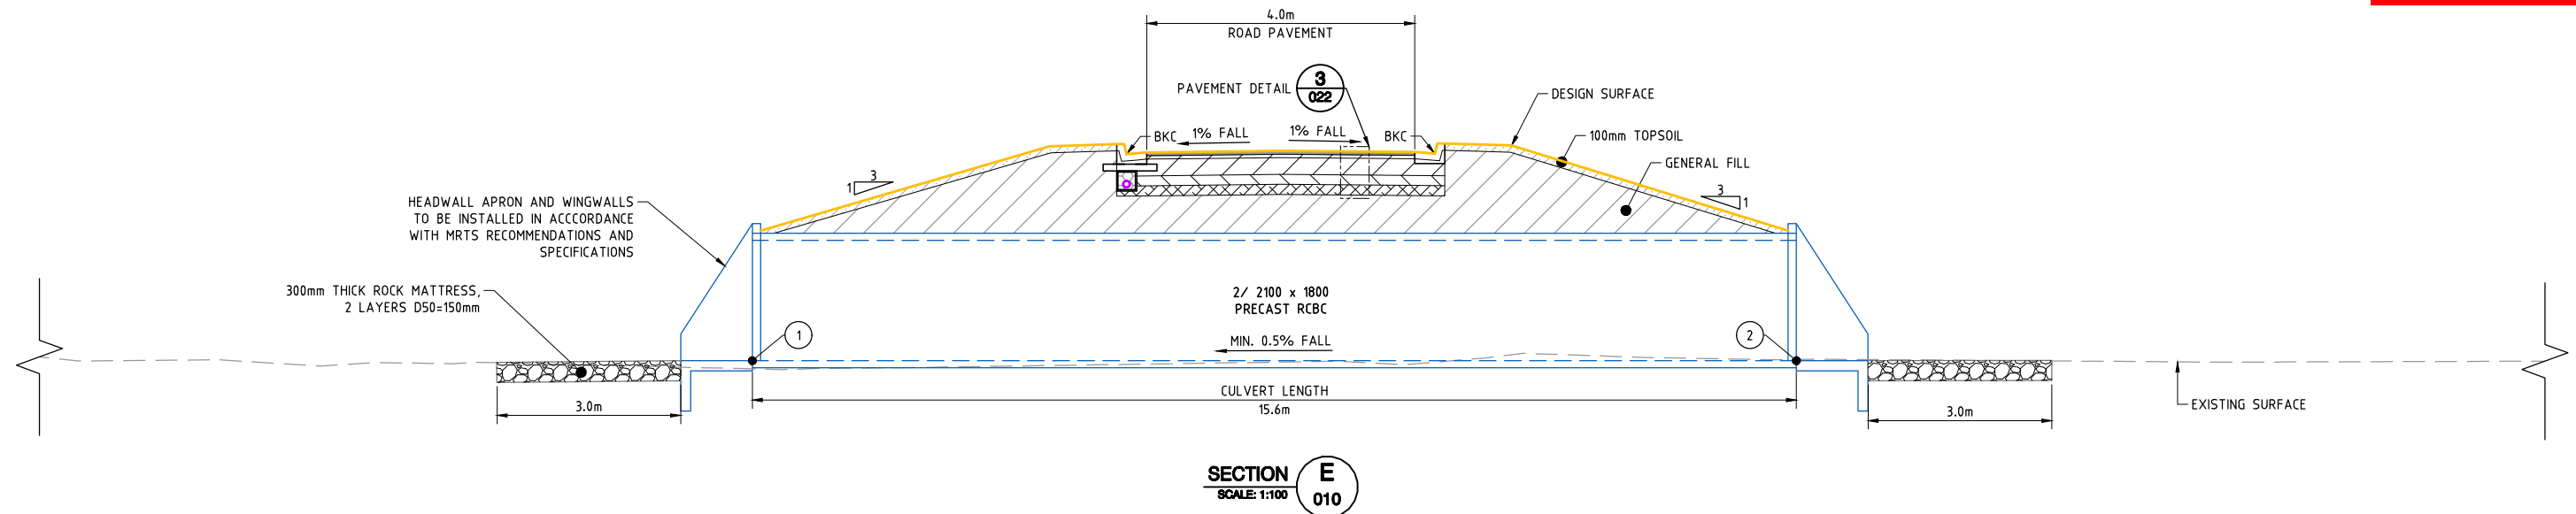

SETOUT TABLE			
POINT NO.	EASTING	NORTHING	LEVEL
01	500,456.759	6,946,957.801	11.84m
02	500,453.599	6,946,942.524	11.93m
03	500,496.919	6,946,951.192	12.79m
04	500,490.671	6,946,939.564	12.88m

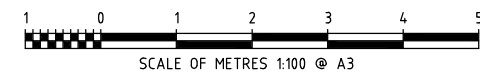

ISSUED FOR TENDER
NOT FOR CONSTRUCTION

												SCALE: AS SHOWN		A.B.N. 64 005 931 288												www.atcwilliams.com.au												BRISBANE CITY COUNCIL WILLAWONG GREEN WASTE EXPANSION -STAGE 1												DWG. No. 240197-000-021	
												JOB No.		240197																										CULVERT SECTIONS												SHEET SIZE				A3		Rev.		0	
												DATE		JUN. 2025	
												DESIGN		BT	
												DRAWN		REF	
												CHECKED		ER	