


PROPOSED PATIO ROOF

UNIT 2 | 30 WOODSTOCK AVENUE, TARINGA, QUEENSLAND

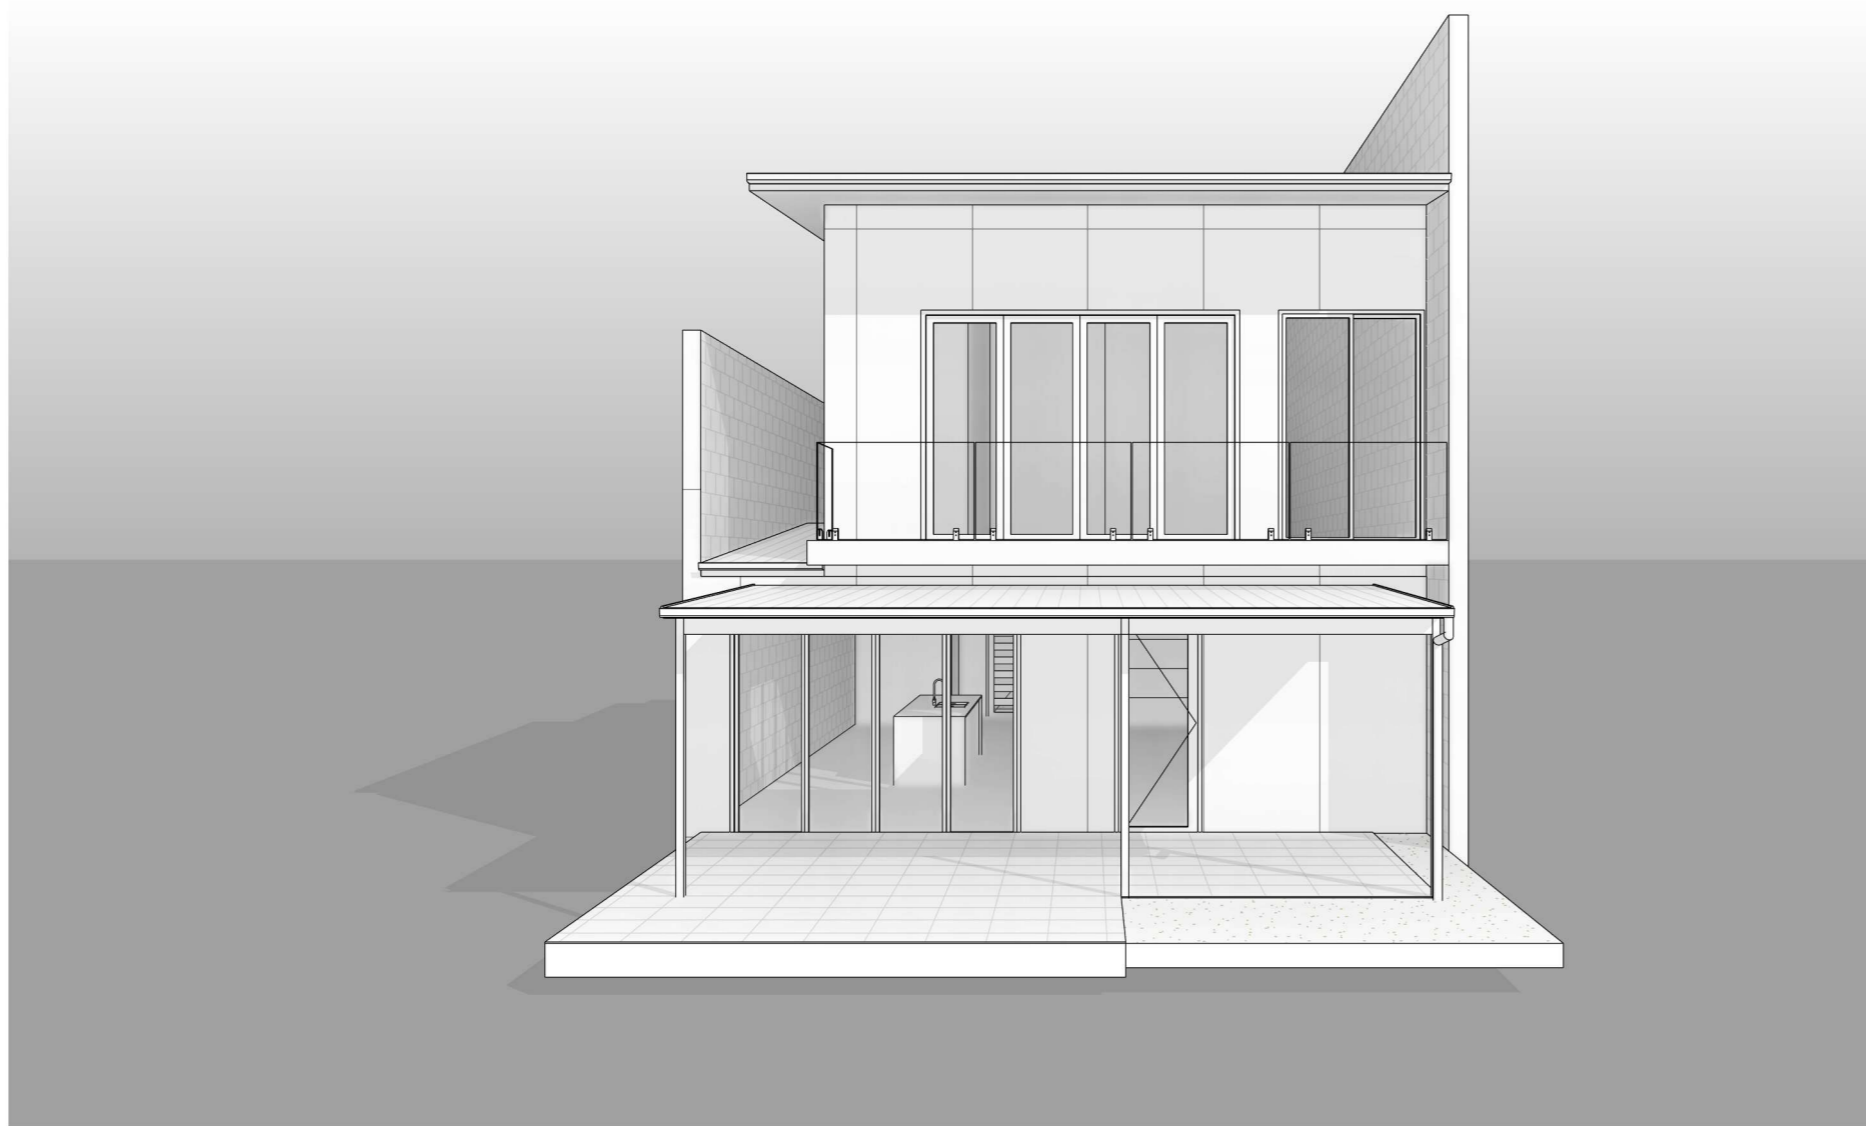

- 01 COVER PAGE
- 02 SITE PLAN - EXISTING
- 03 SITE PLAN - PROPOSED
- 04 PATIO FLOOR & ELEVATIONS - EXISTING
- 05 PATIO FLOOR & ELEVATIONS - PROPOSED

BCC DS
RECEIVED
17/03/2026
APPLICATION REF
A006983296

ISSUED FOR APPROVAL


PROJECT:
PROPOSED PATIO ROOF
ADDRESS:
UNIT 2 | 30 WOODSTOCK AVENUE, TARINGA, QUEENSLAND

Issue	Date
V1	13/02/2026

COVER PAGE

Project number: 2526-221 Sheet:
Client: .
Scale: ON A3

01 of 05

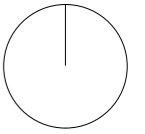


SITE INFORMATION
UNIT 02 ON SP 273514

AREA: 181.4 m²

EXISTING HOUSE	98.20	m ²
PROPOSED PATIO	21.75	m ²
TOTAL	119.95	m²

72% SITE COVERAGE

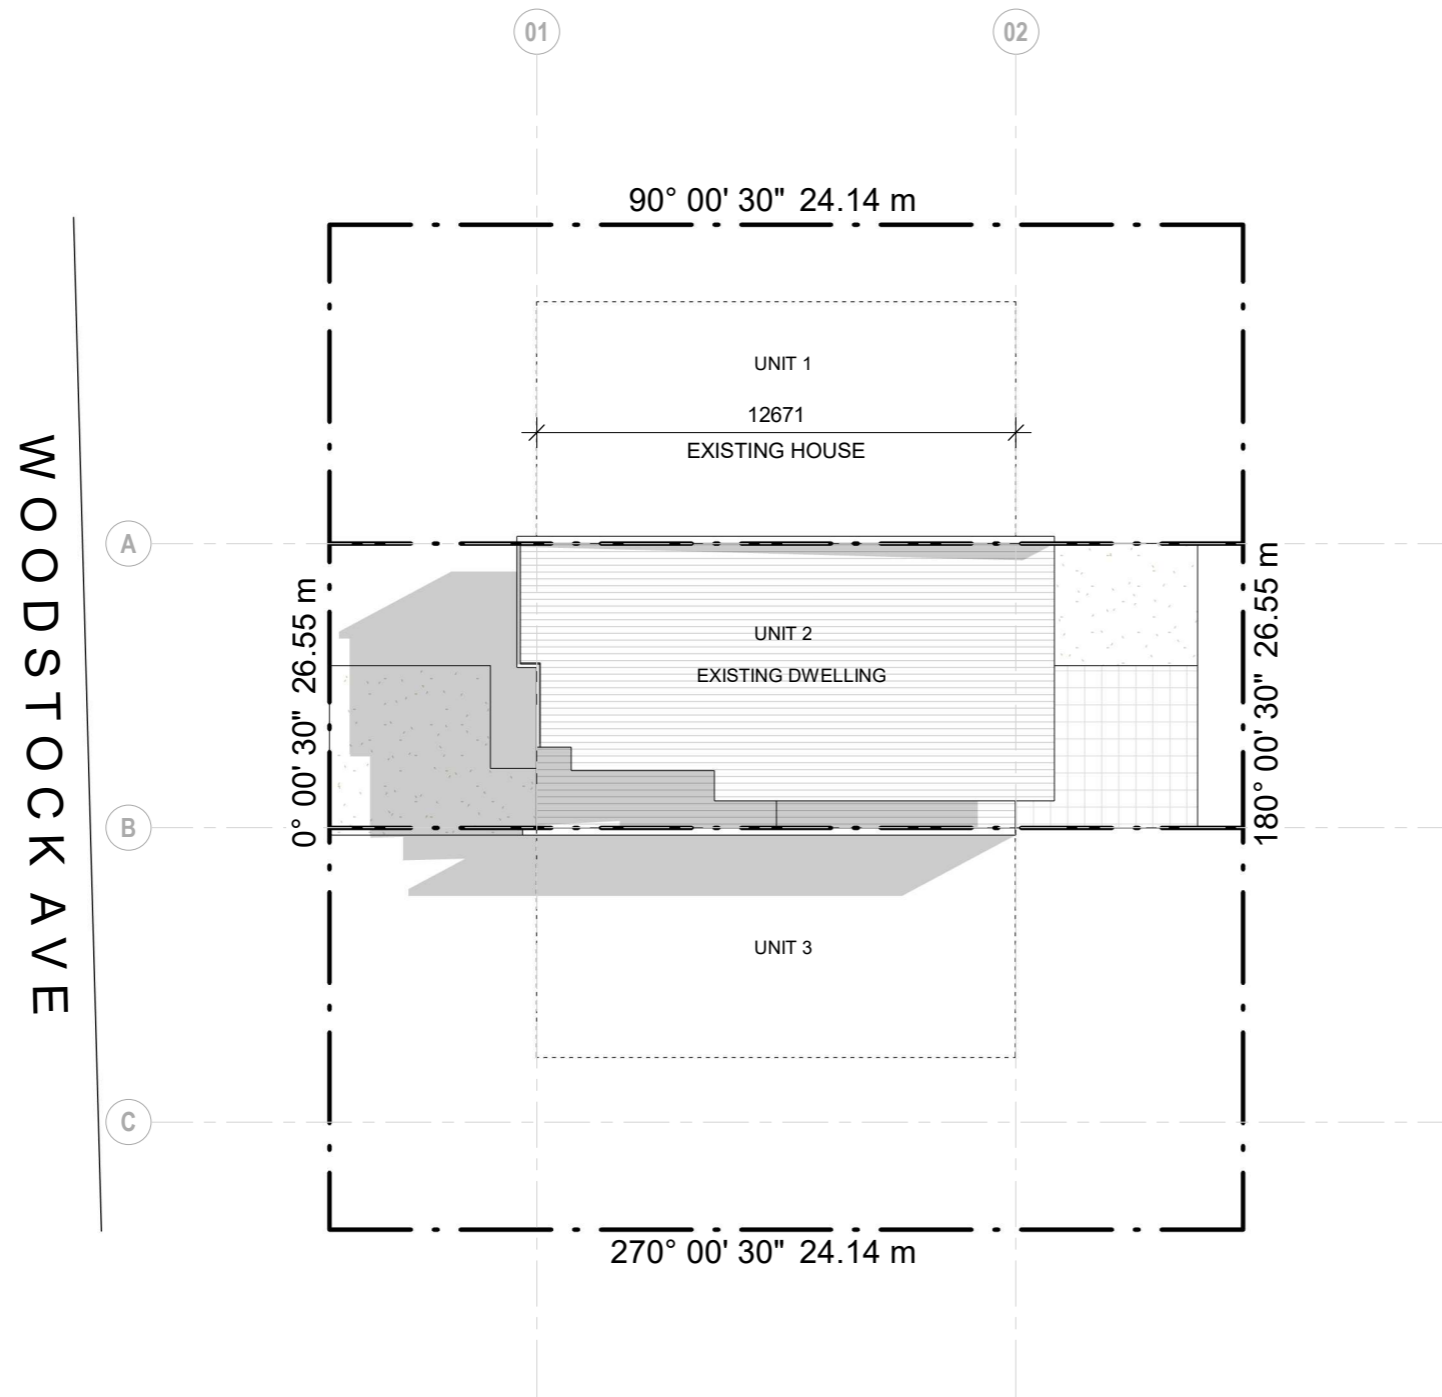

BCC DS
RECEIVED
17/03/2026
APPLICATION REF
A006983296

ISSUED FOR APPROVAL

PROJECT:
PROPOSED PATIO ROOF


ADDRESS:
UNIT 2 | 30 WOODSTOCK AVENUE, TARINGA, QUEENSLAND

Issue	Date
V1	13/02/2026

SITE PLAN - EXISTING

Project number: 2526-221 Sheet: 02 of 05
Client: .
Scale: 1 : 200 ON A3

- EXISTING STRUCTURES HAVE BEEN SITED ON PLAN USING DIMENSIONS TAKEN FROM EXISTING PLANS AND SHOULD BE TAKEN AS APPROXIMATE ONLY UNTIL CONFIRMED IN PLACE BY SURVEY.
- ALL EXISTING STRUCTURES TO BE SURVEYED PRIOR TO CONSTRUCTION.
- BUILDER TO CONFIRM ALL DIMENSIONS PRIOR TO THE SUBMISSION OF ANY APPLICATIONS TO COUNCIL OR CERTIFIERS AND NO WORK IS TO COMMENCE ON SITE UNTIL ALL SETBACKS AND DIMENSIONS VERIFIED AND CONFIRMED AS ACCURATE

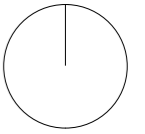


SITE INFORMATION
UNIT 02 ON SP 273514

AREA: 181.4 m²

EXISTING HOUSE	98.20	m ²
PROPOSED PATIO	21.75	m ²
TOTAL	119.95	m²

72% SITE COVERAGE

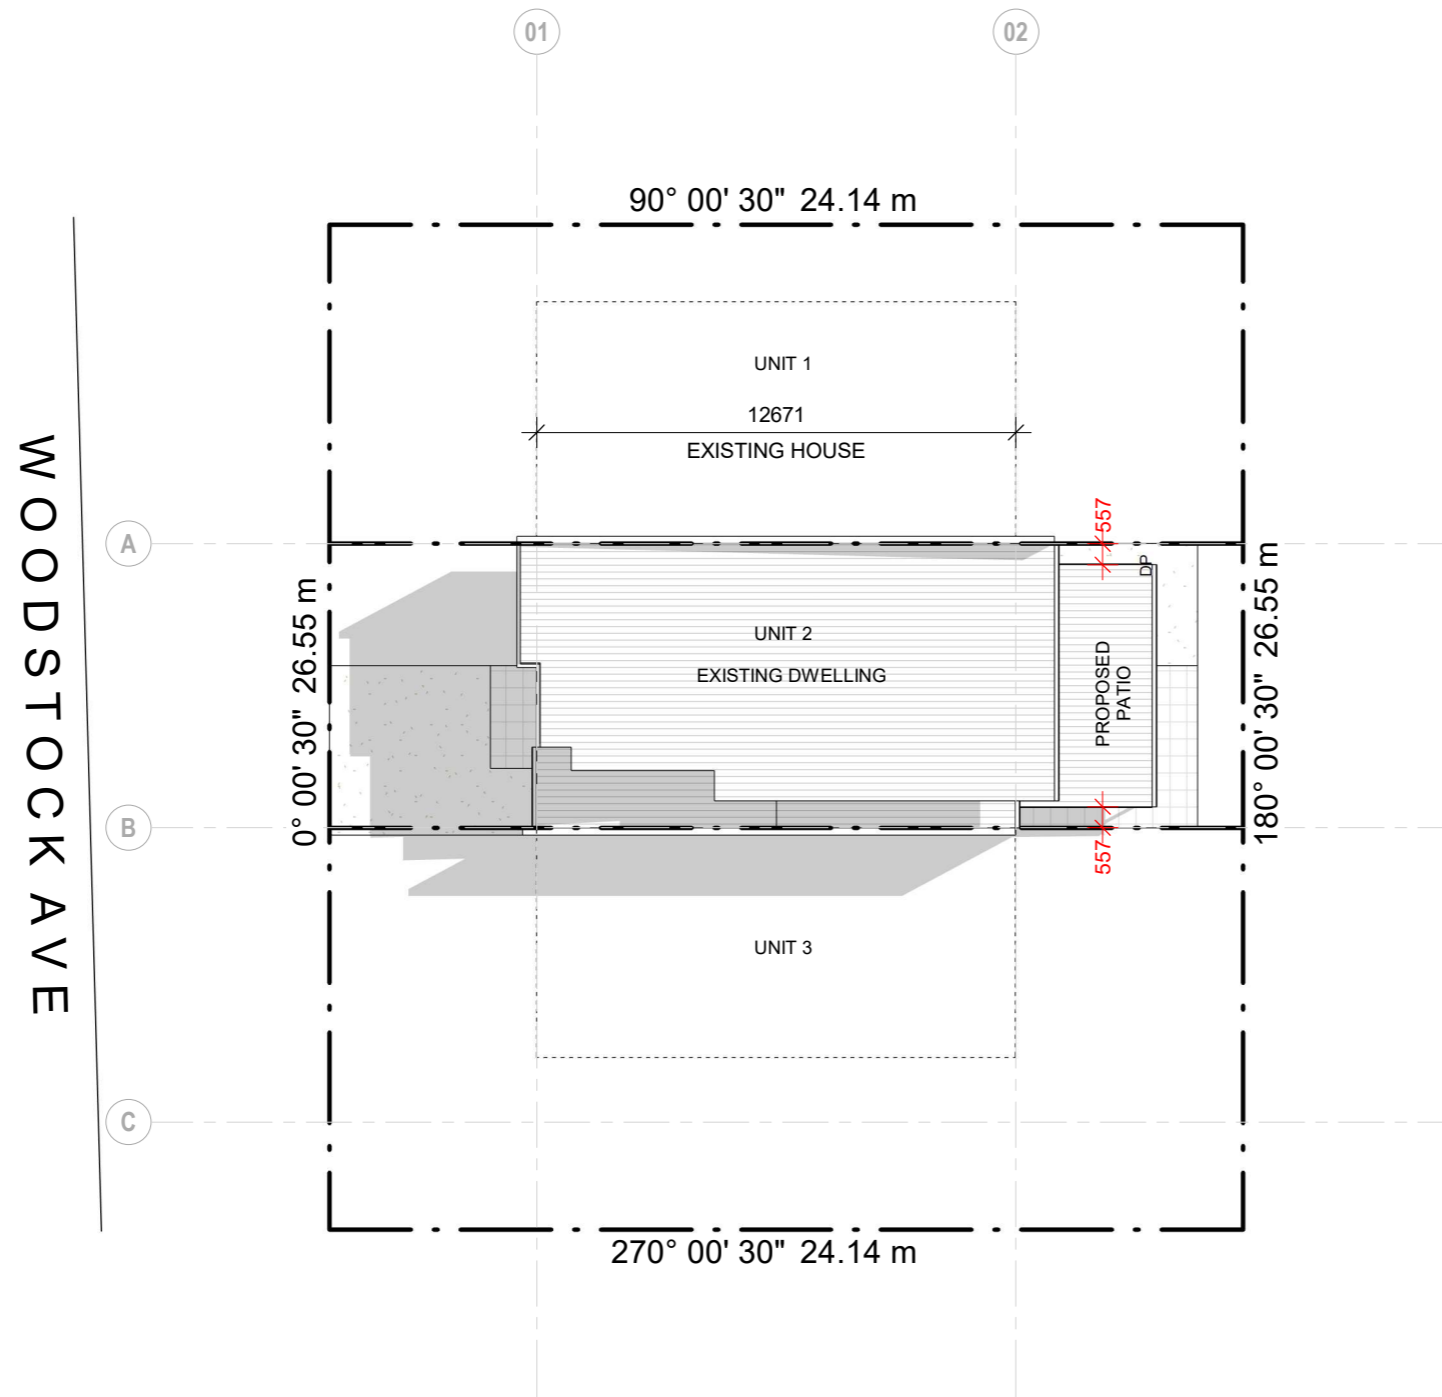

WOODSTOCK AVE

ISSUED FOR APPROVAL

PROJECT:
PROPOSED PATIO ROOF

ADDRESS:
UNIT 2 | 30 WOODSTOCK AVENUE, TARINGA, QUEENSLAND



Issue	Date
V1	13/02/2026

SITE PLAN - PROPOSED


Project number: 2526-221 Sheet: 03 of 05
 Client: .
 Scale: 1 : 200 ON A3

BCC DS
RECEIVED
 17/03/2026
 APPLICATION REF
 A006983296


02

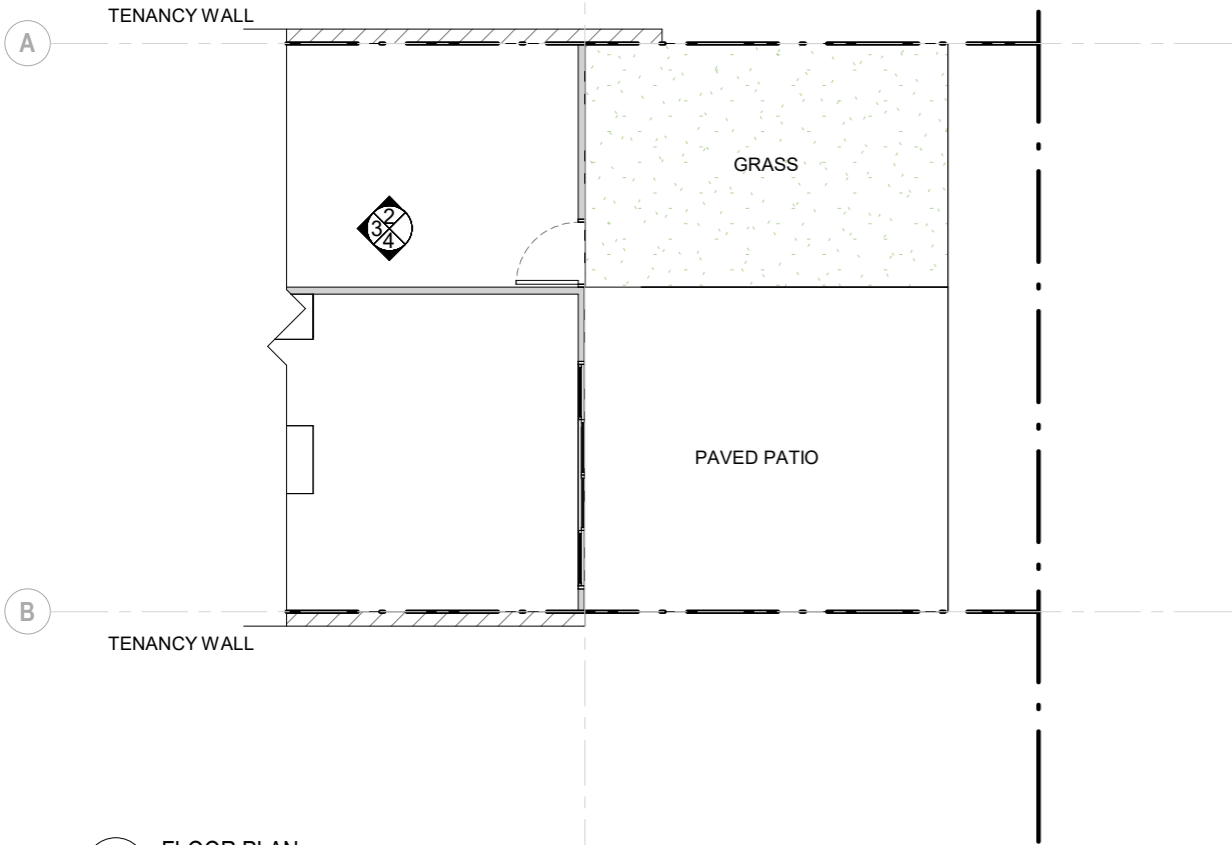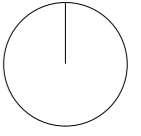

1 FLOOR PLAN
1:100

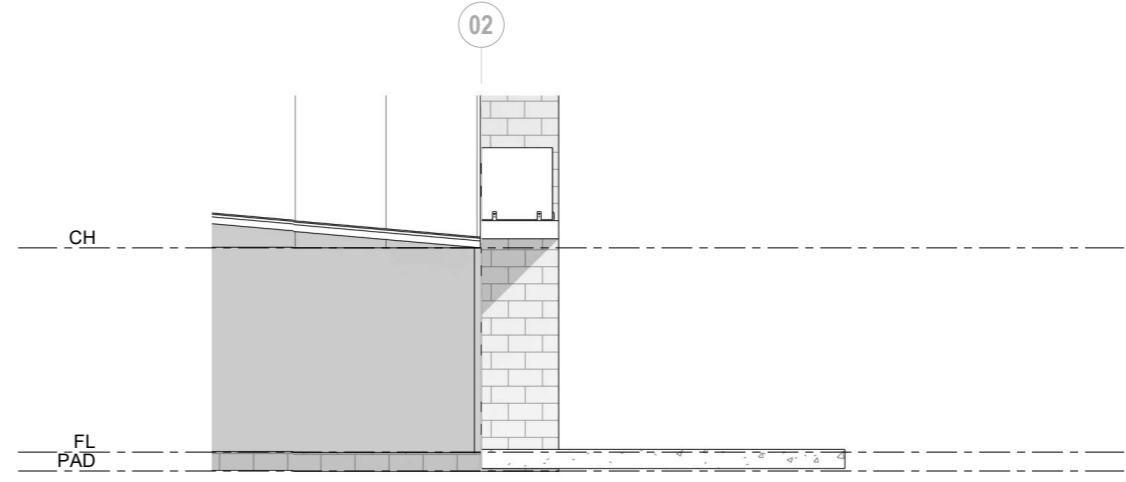

2 A - ELEVATIONS - EXISTING
1:100

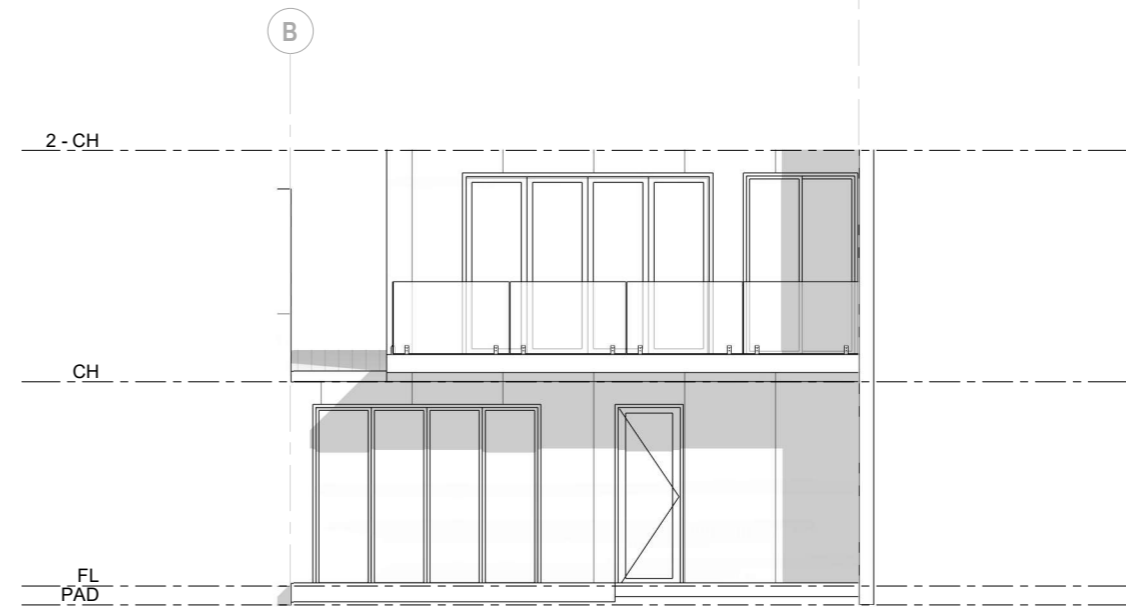

3 B - ELEVATIONS - EXISTING
1:100



4 C - ELEVATIONS - EXISTING
1:100

**BCC DS
RECEIVED**
17/03/2026
APPLICATION REF
A006983296






ISSUED FOR APPROVAL

PROJECT:
PROPOSED PATIO ROOF
ADDRESS:
UNIT 2 | 30 WOODSTOCK AVENUE, TARINGA, QUEENSLAND

Issue	Date
V1	13/02/2026

PATIO FLOOR & ELEVATIONS - EXISTING

Project number: 2526-221 Sheet:
Client: .
Scale: 1 : 100 ON A3

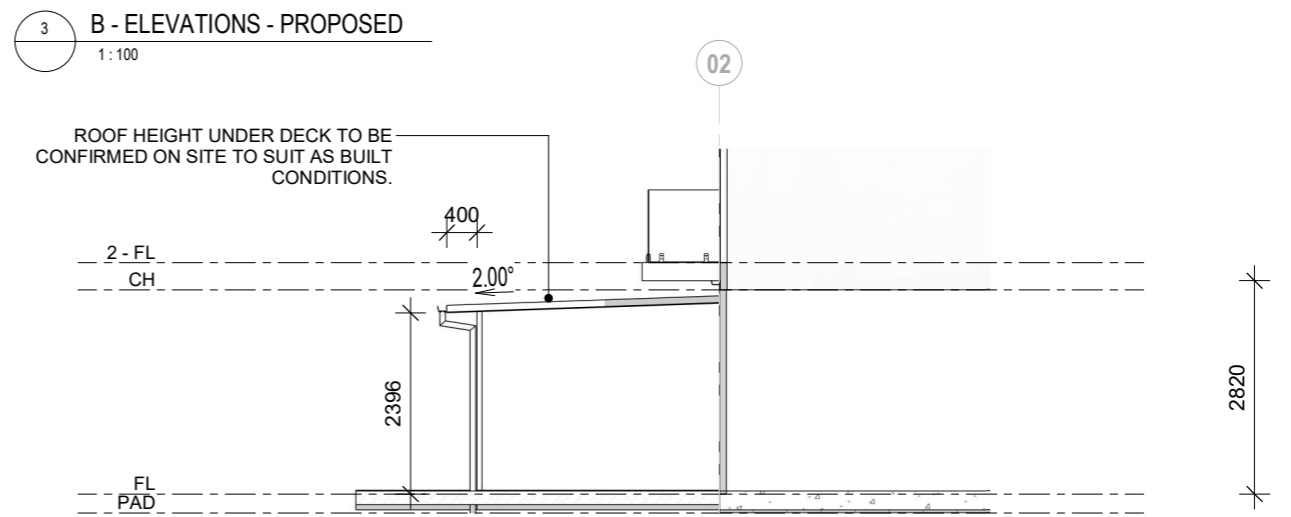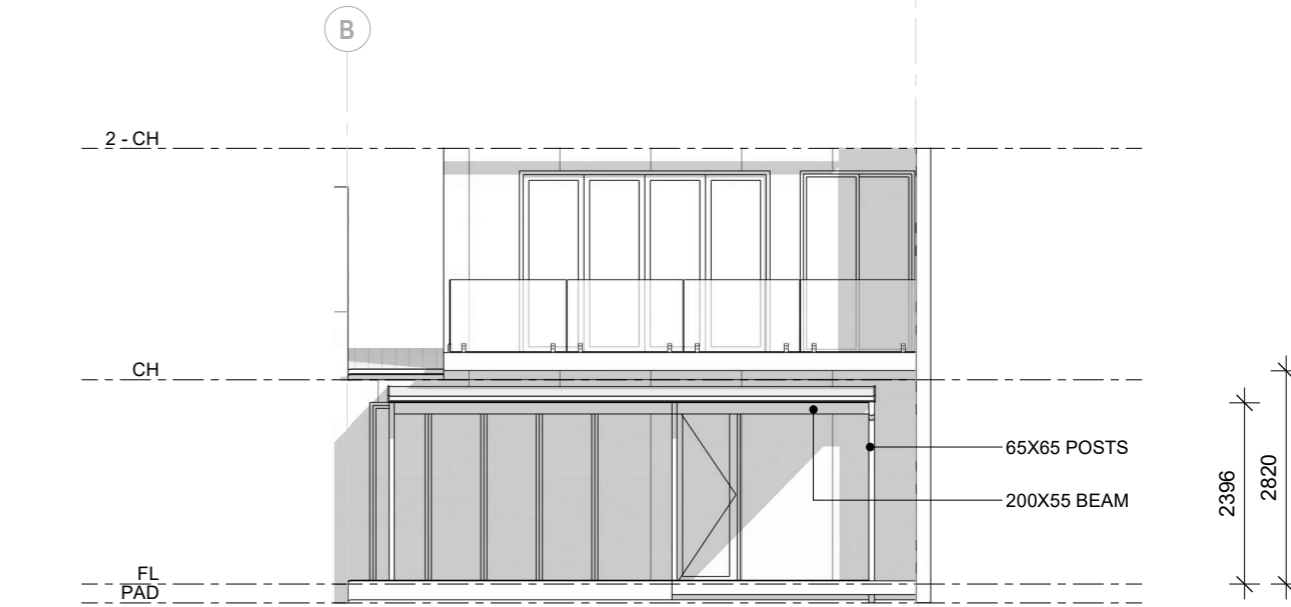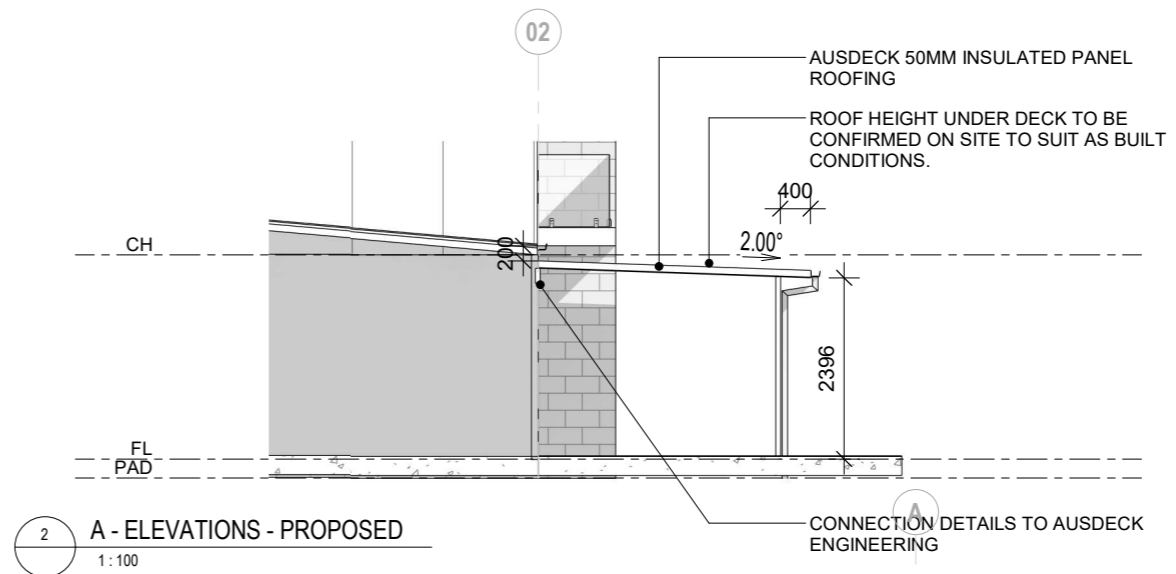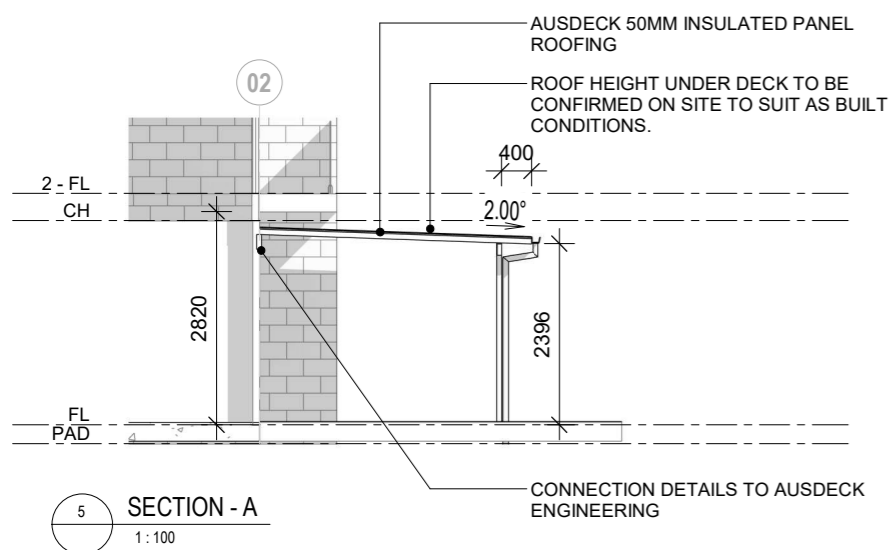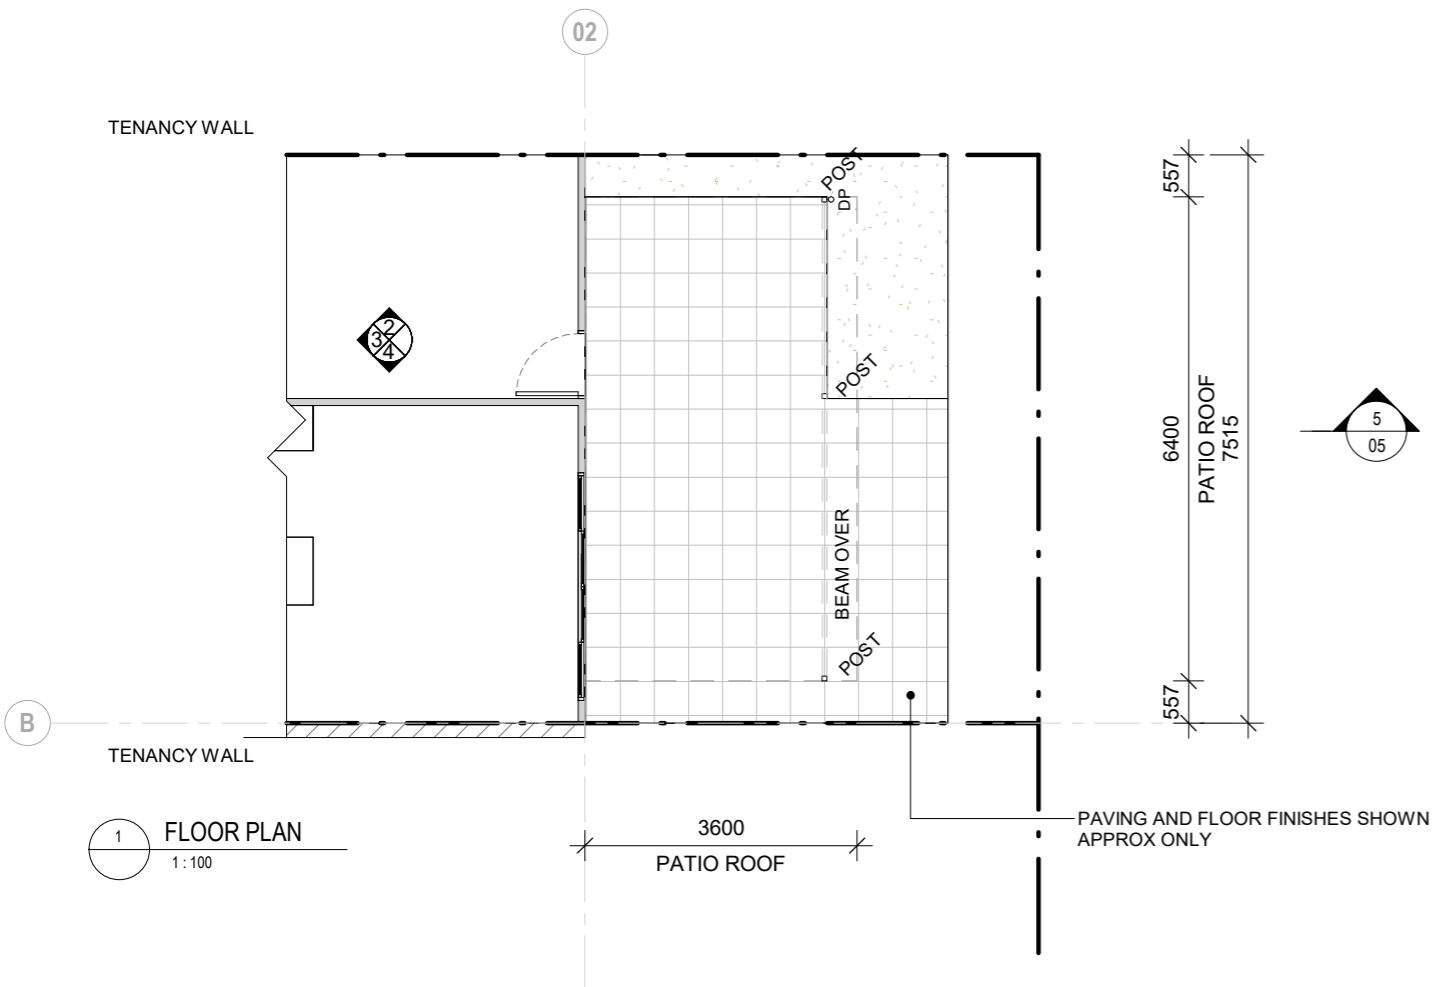

**BCC DS
RECEIVED**
17/03/2026
APPLICATION REF
A006983296

ISSUED FOR APPROVAL

PROJECT:
PROPOSED PATIO ROOF

ADDRESS:
UNIT 2 | 30 WOODSTOCK AVENUE, TARINGA, QUEENSLAND

Issue	Date
V1	13/02/2026

PATIO FLOOR & ELEVATIONS - PROPOSED

Project number: 2526-221 Sheet: 05 of 05
Client: .
Scale: 1:100 ON A3