


TABLE OF CONTENTS:

- 01 - VICINITY MAP, INTERIOR PERSPECTIVES
- 02 - SITE PLAN
- 03 - FURNISHED FLOOR PLAN

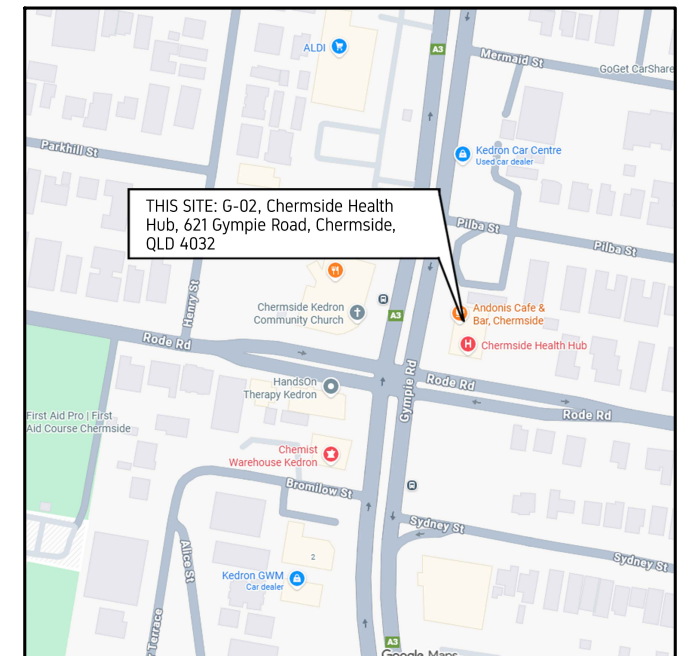



2 VICINITY MAP
01 SCALE : N T S

1 INTERIOR PERSPECTIVE
01 SCALE : N T S



G-02/621 Gympie Road,
Chermiside, QLD 4032

ALEX SHELTON
E: alex.shelton@prontopilates.com
P: 0410 351 115

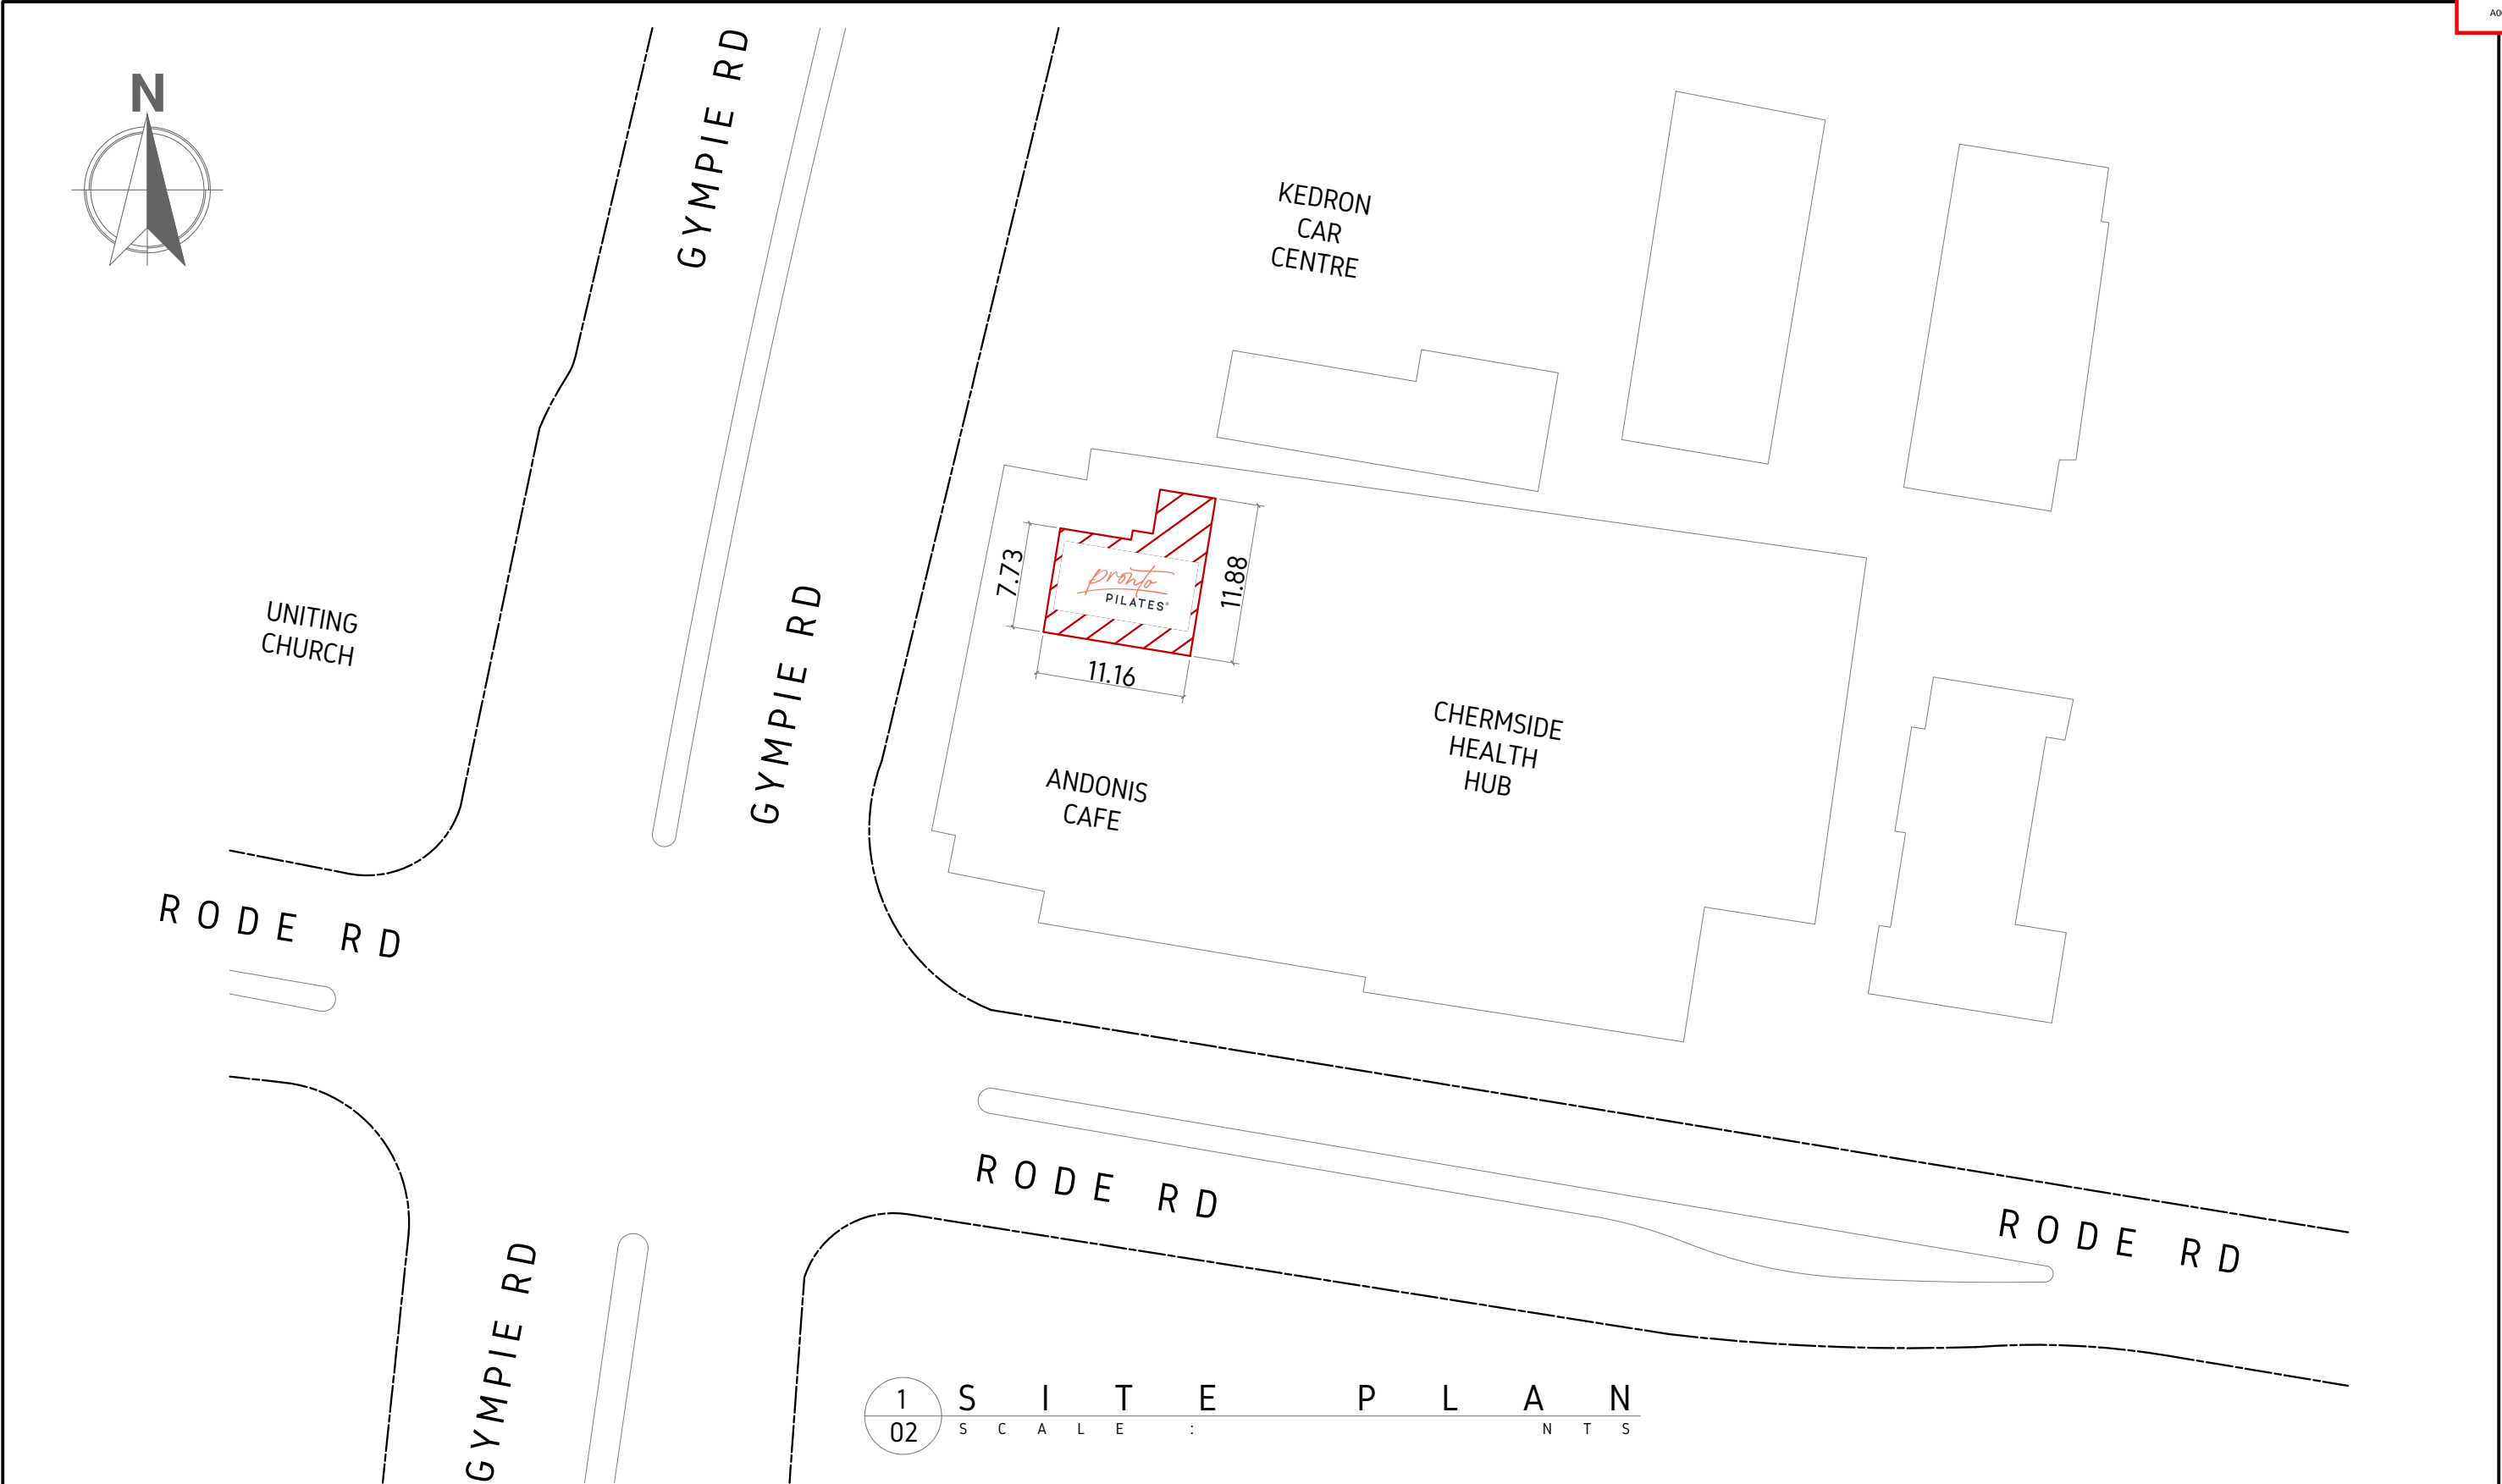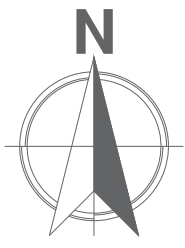

1 SITE PLAN
 02 SCALE : N T S

CHERMSIDE

G-02/621 Gympie Road, Chermside,
 QLD 4032



DA SUBMISSION
 SITE PLAN
 FEBRUARY 03, 2026

N T S 02 REVISIONS
 REVISION
 DRAWN BY PRONTO PILATES
 CHECKED BY



NOTES

The contents included in this documentation are the intellectual property of Pronto Pilates. It must not be duplicated or reproduced without the written consent of the said organization.



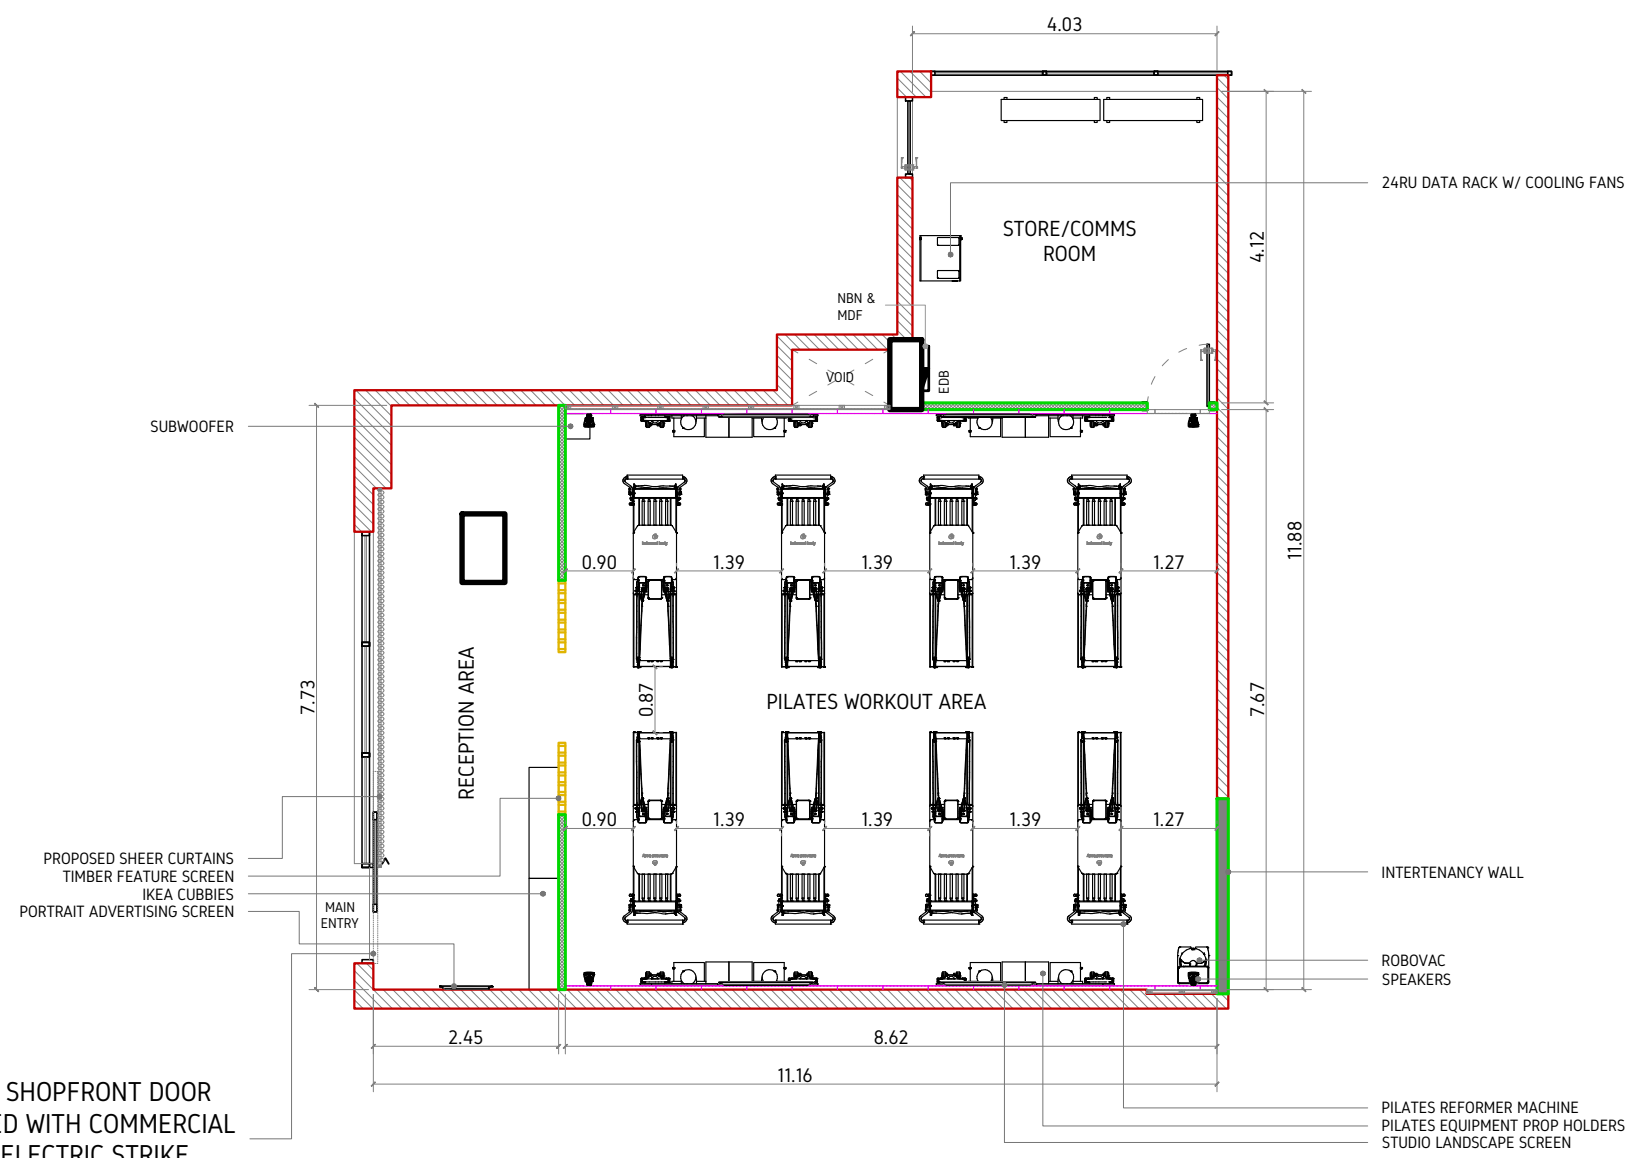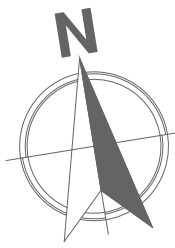

LEGENDS:

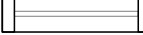-  EXISTING WALL
-  PROPOSED LIGHTWEIGHT WALL
-  ACOUSTIC WALL PANELS (2.8M*600MM*25MM THK)
-  TIMBER FEATURE SCREEN (90MM X 42MM)
-  EXISTING GLAZED SHOPFRONT/WINDOWS
-  EXISTING COLUMNS

NOTE: EXISTING SHOPFRONT DOOR TO BE INSTALLED WITH COMMERCIAL MORTICE LOCK, ELECTRIC STRIKE PLATE & DOOR CLOSER

1 FURNISHED FLOOR PLAN
03 SCALE : 1 : 100 METERS

CHERMSIDE
G-02/621 Gympie Road, Chermside,
QLD 4032

DA SUBMISSION	1 : 100	03	REVISIONS
FURNISHED FLOOR PLAN	REVISION		
FEBRUARY 03, 2026	DRAWN BY	PRONTO PILATES	
	CHECKED BY		

NOTES

The contents included in this documentation are the intellectual property of Pronto Pilates. It must not be duplicated or reproduced without the written consent of the said organization.

