




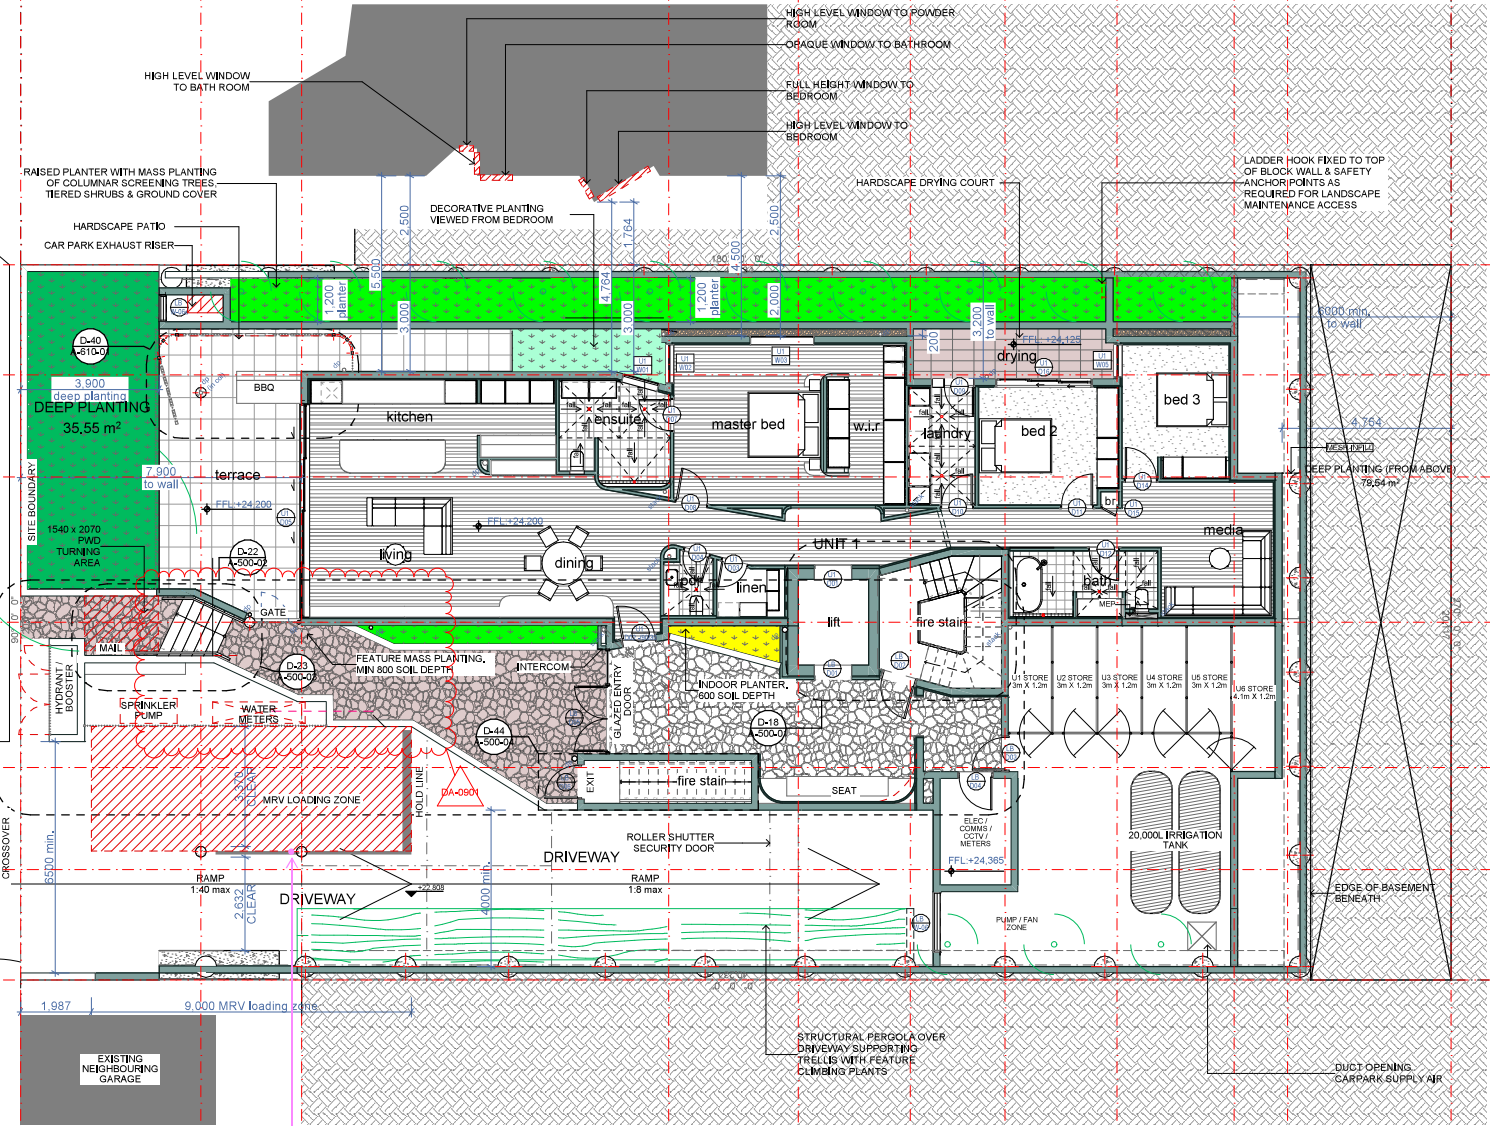

**BCC DS
RECEIVED**
12/05/2026
APPLICATION REF
A006992901

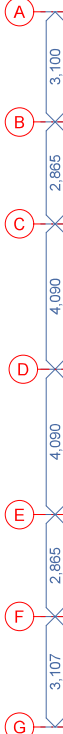

INDICATIVE INTERCOM LOCATION

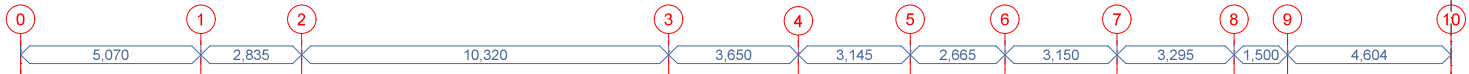

3/191 WARDELL ST,
ENOGGERA 4051
Phone: (07) 3311 1133
Email: info@flourisharchitecture.com.au
BOAQ No.: 4079
ABN: 15218322655

Drawn | Designed
Plot Date:
Project NO,
Project Status

... | ...
17/05/2026
24013
Detail Design
ARDO Property Group
2
NDM/33N
59 Collings St Balmoral

DRAWING TITLE :
PROJECT NAME :

Preliminary Plans
Ground Floor Plan

59 Collings Street

REVISION NO.
DA-09
DRAWING NO.
DA-202

