


**NOTES**

- LEVELS TO A.H.D.
- LEVEL ORIGIN LIDAR GPS
- COORDINATE DATUM AND ORIENTATION : MGA 2020.
- COORDINATE ORIGIN LIDAR GPS.
- CONTOURS DERIVED FROM LIDAR DATA FROM ELVIS SITE.
- ALL SERVICES ARE TO BE LOCATED AND FIELD CHECKED BY THE RELEVANT AUTHORITY PRIOR TO ANY EXCAVATION OR CONSTRUCTION.
- BUILDING LOCATION DERIVED FROM AERIAL PHOTOGRAPH (NEARMAP).
- BUILDINGS ARE TYPICALLY "ATCO" STYLE DEMOUNTABLE SITE SHEDS.
- BUILDINGS ARE TYPICALLY POSITIONED 0.60m ABOVE THE SITE GROUND LEVEL.
- BUILDING LOCATION, TIE DOWN ETC COMPLY WITH BCA REQUIREMENTS.

| LEGEND   |                             |           |                   |
|----------|-----------------------------|-----------|-------------------|
| Bldg No. | DESCRIPTION                 | SIZE      | AREA              |
| 1        | DEMOUNTABLE MEETING ROOM    | 6m x 12m  | 72m <sup>2</sup>  |
| 2        | DEMOUNTABLE MEETING ROOM    | 4m x 7m   | 28m <sup>2</sup>  |
| 3        | DEMOUNTABLE AMENITIES       | 3m x 6m   | 18m <sup>2</sup>  |
| 4        | DEMOUNTABLE SHUTDOWN OFFICE | 12m x 21m | 252m <sup>2</sup> |
| 5        | DEMOUNTABLE OFFICE          | 3m x 6m   | 18m <sup>2</sup>  |
| 5a       | DEMOUNTABLE CANTEEN         | 3m x 6m   | 18m <sup>2</sup>  |
| 6        | DEMOUNTABLE OFFICE          | 12m x 18m | 216m <sup>2</sup> |
| 7        | DEMOUNTABLE AMENITIES       | 12m x 12m | 144m <sup>2</sup> |
| 8        | DEMOUNTABLE OFFICE          | 3m x 6m   | 18m <sup>2</sup>  |
| 8a       | DEMOUNTABLE CANTEEN         | 3m x 6m   | 18m <sup>2</sup>  |
| 9        | DEMOUNTABLE STORAGE         | 6m x 9m   | 54m <sup>2</sup>  |
| 10       | DEMOUNTABLE CRIB ROOM       | 3m x 12m  | 36m <sup>2</sup>  |
| 11       | DEMOUNTABLE CRIB ROOM       | 3m x 12m  | 36m <sup>2</sup>  |
| 12       | DEMOUNTABLE CRIB ROOM       | 3m x 12m  | 36m <sup>2</sup>  |
| 13       | DEMOUNTABLE CRIB ROOM       | 3m x 12m  | 36m <sup>2</sup>  |
| 14       | DEMOUNTABLE HUT             | 6m x 6m   | 36m <sup>2</sup>  |
| 15       | DEMOUNTABLE HUT             | 3m x 3m   | 9m <sup>2</sup>   |
| 16       | DEMOUNTABLE HUT             | 3m x 3m   | 9m <sup>2</sup>   |
| 17       | DEMOUNTABLE OFFICE          | 6m x 12m  | 72m <sup>2</sup>  |
| 18       | DEMOUNTABLE CRIB ROOM       | 6m x 12m  | 72m <sup>2</sup>  |
| 19       | DEMOUNTABLE CRIB ROOM       | 6m x 12m  | 72m <sup>2</sup>  |
| 20       | DEMOUNTABLE CRIB ROOM       | 6m x 12m  | 72m <sup>2</sup>  |
| 21       | DEMOUNTABLE CRIB ROOM       | 6m x 12m  | 72m <sup>2</sup>  |
| 22       | DEMOUNTABLE CRIB ROOM       | 6m x 12m  | 72m <sup>2</sup>  |
| 22a      | DEMOUNTABLE CRIB ROOM       | 6m x 12m  | 72m <sup>2</sup>  |
| 23       | DEMOUNTABLE CRIB ROOM       | 6m x 12m  | 72m <sup>2</sup>  |
| 24       | DEMOUNTABLE CRIB ROOM       | 6m x 12m  | 72m <sup>2</sup>  |
| 25       | DEMOUNTABLE AMENITIES       | 6m x 12m  | 72m <sup>2</sup>  |
| 26       | DEMOUNTABLE AMENITIES       | 6m x 12m  | 72m <sup>2</sup>  |
| 27       | DEMOUNTABLE AMENITIES       | 6m x 12m  | 72m <sup>2</sup>  |
| 28       | DEMOUNTABLE AMENITIES       | 6m x 12m  | 72m <sup>2</sup>  |
| 29       | DEMOUNTABLE AMENITIES       | 6m x 12m  | 72m <sup>2</sup>  |
| 30       | DEMOUNTABLE AMENITIES       | 6m x 12m  | 72m <sup>2</sup>  |
| 31       | DEMOUNTABLE AMENITIES       | 6m x 12m  | 72m <sup>2</sup>  |
| 32       | DEMOUNTABLE AMENITIES       | 6m x 12m  | 72m <sup>2</sup>  |

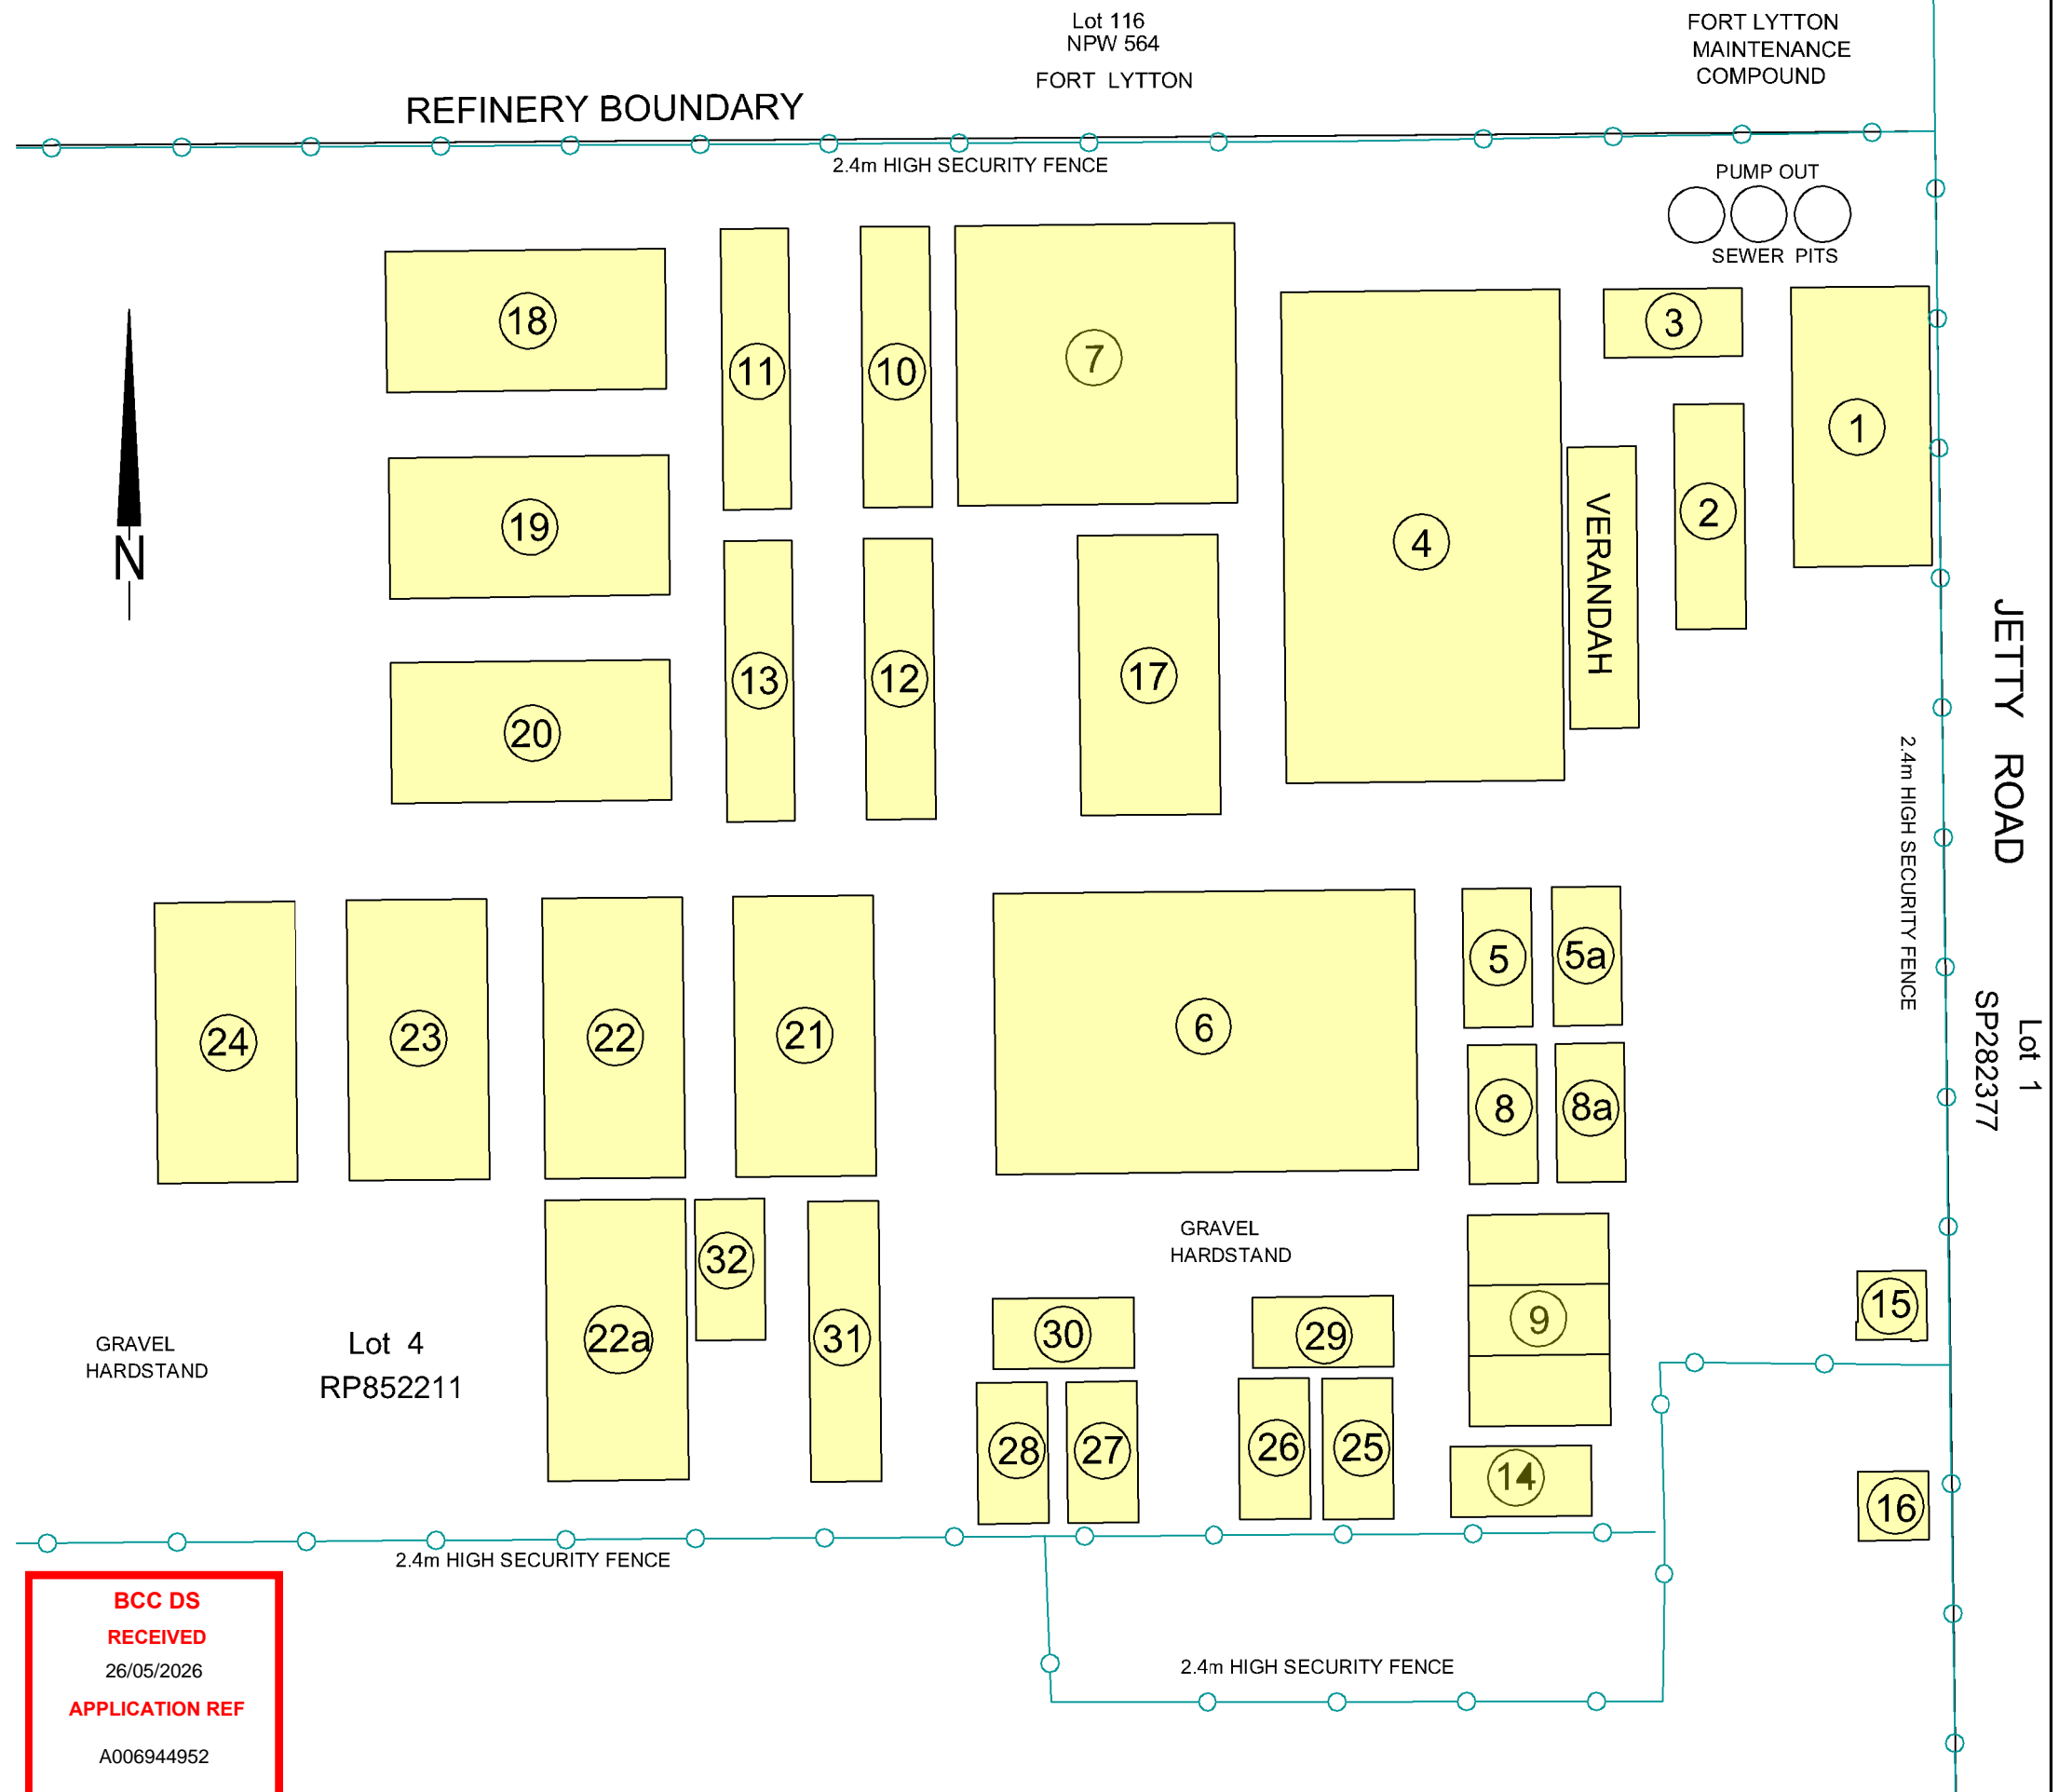

**BCC DS**  
**RECEIVED**  
 26/05/2026  
**APPLICATION REF**  
 A006944952

| ISSUE | DATE       | AMENDMENTS     | DRN | CKD | APPD. |
|-------|------------|----------------|-----|-----|-------|
| B     | 20-1-2026  | LAYOUT UPDATED |     |     |       |
| A     | 30-11-2025 | ORIGINAL ISSUE | PJ  |     |       |

**QUEENSLAND**  
**PLANNING and SURVEY Pty Ltd**  
 TOWN PLANNING, DEVELOPMENT AND SURVEY CONSULTANTS

**BRISBANE OFFICE :**  
 P.O. Box 294,  
 Ashmore City 4214  
 Ph. (07) 3808 3307  
 M. 0418 736 476

**GOLD COAST OFFICE :**  
 P.O. Box 294,  
 Ashmore City 4214  
 M. 0418 760 075

Email : qps@ecn.net.au

PROJECT  
**AMPOL REFINERY**  
**BUILDING LOCATION PLAN**  
**"T & I" COMPOUND**

PLOT SCALE 1:1    SCALE 1:300 @ A3    SHEET 1 of 1    DRN PJ

**SITE PLAN**

JOB No. 6350/B    Drawing No. 6350DA0201    REV B  
 DATE 28-11-2025