

Drawing No.	Drawing Title
1	Existing Approved Townhouse Roofs
2	Roof Plans
3	East Elevation
4	Aerial View
5	Street View
6	Neighbours View
7	Neighbours View





1 Exterior Perspective
1 : 25

2 View from Villa Nova School
1 : 25

**BCC DS
RECEIVED**
16-APR-2026
APPLICATION REF
A007006395

		Project:	Address:	Site:	Client:	Engineer/Builder:	Issue:	Date:	Amendment:	Drawn:	Chk'd:	Rev:	Drawing Title:	Drawing No.:
		New Townhouse Solar Roof Structure	14 Eight Ave. Coorparoo Brisbane 4151	RP 12779 LOT 2 on SP259671	Kim Family Investment Trusty Pty Ltd	Peter James ABN: 12796538397 RPEQ Civil No.: 12470 QBCC No.: 1254985		06/04/2026 Preliminary	MJF PJ				Existing Approved Townhouse Roofs	1
														Scale: 1 : 25

BCC DS
RECEIVED
 16-APR-2026
APPLICATION REF
 A007006395

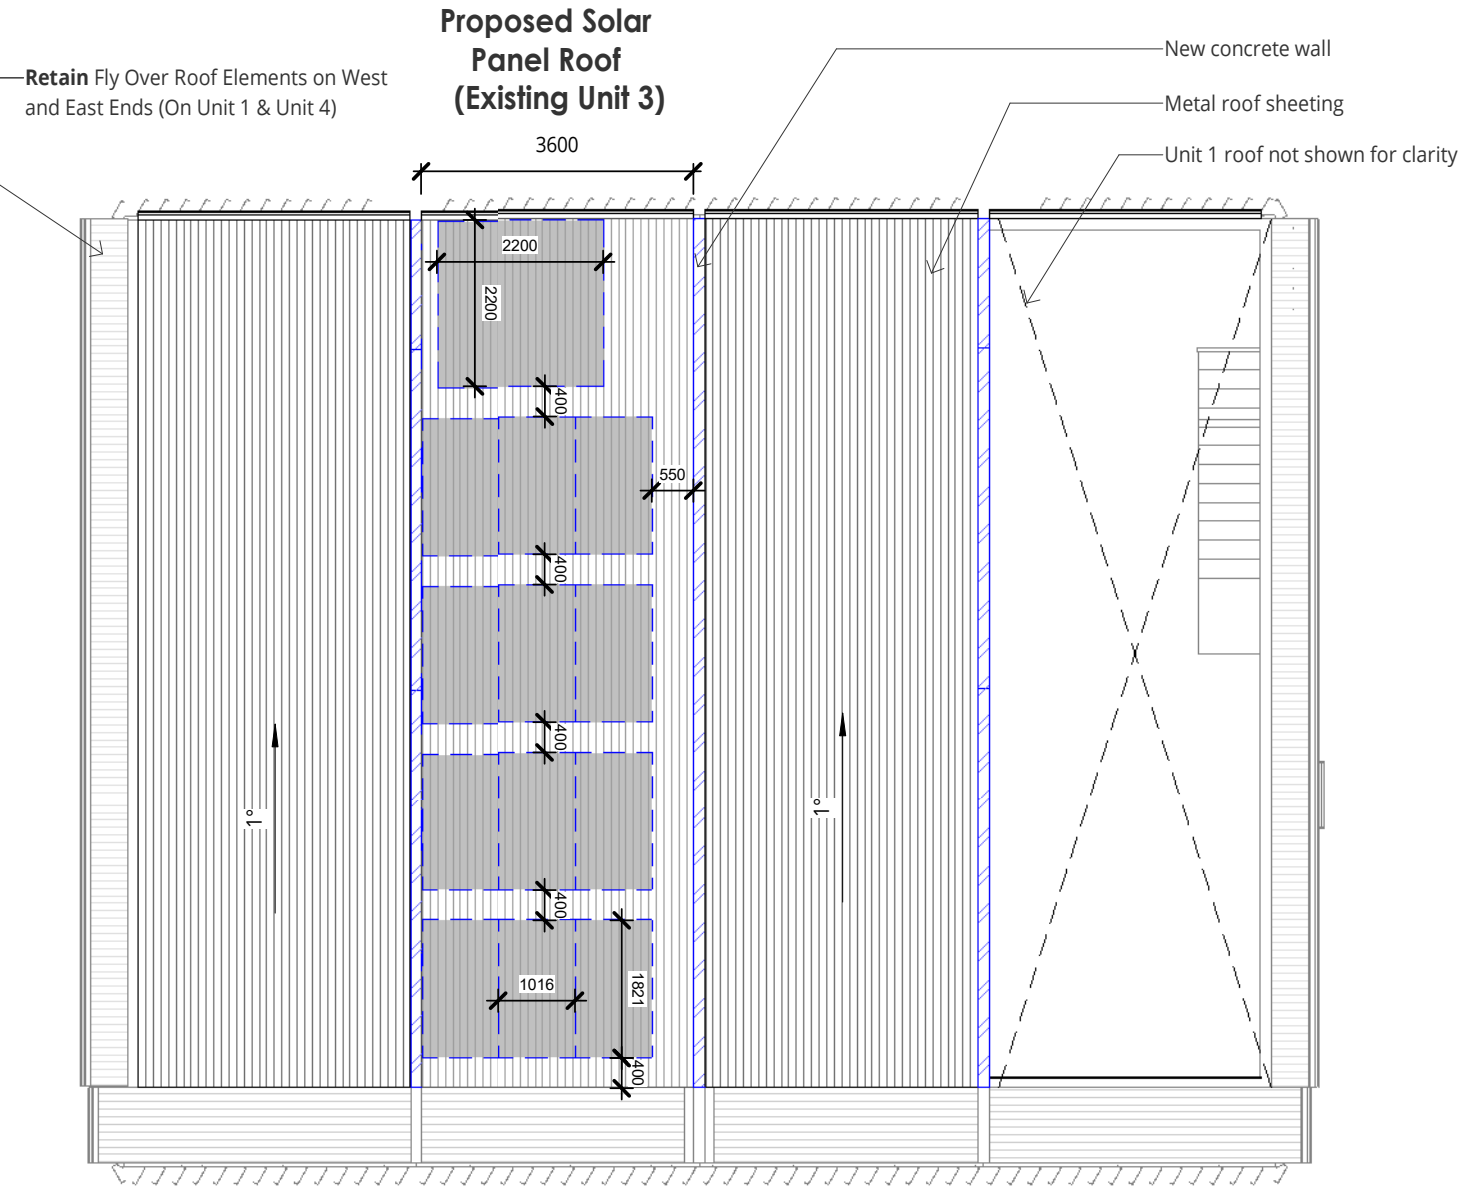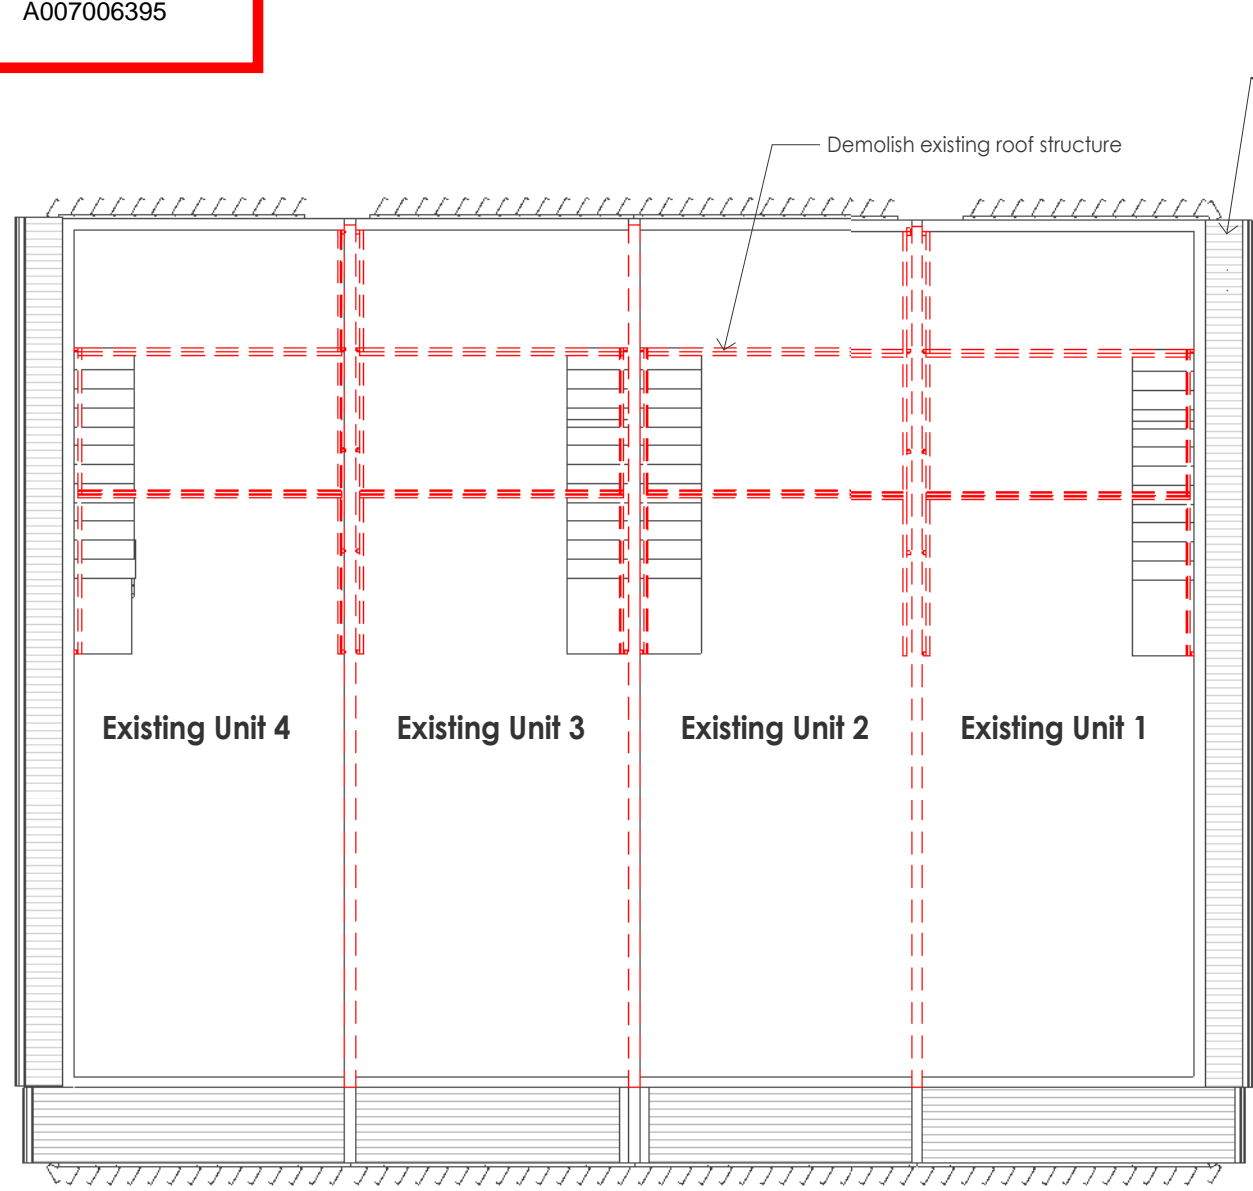


- Note:**
- Existing Solar Hot Water Installation (2.18m x 2.3m) on each townhouse.
 - New Solar Panel Roofs (3m x 9.3m) on each townhouse.

1 **Existing / Demo Plan**
 2
 1 : 100

2 **Proposed Solar Panel Roof Plan**
 2
 1 : 100

		Project:	Address:	Site:	Client:	Engineer/Builder:	Issue:	Date:	Amendment:	Drawn:	Chk'd:	Rev:	Drawing Title:	Drawing No.:
		New Townhouse Solar Roof Structure	14 Eight Ave. Coorparoo Brisbane 4151	RP 12779 LOT 2 on SP259671	Kim Family Investment Trusty Pty Ltd	ABN: RPEQ Civil No.: QBCC No.:	Peter James 12796538397 12470 1254985		06/04/2026 Preliminary		MJF PJ			Roof Plans


BCC DS
RECEIVED
 16-APR-2026
APPLICATION REF
 A007006395

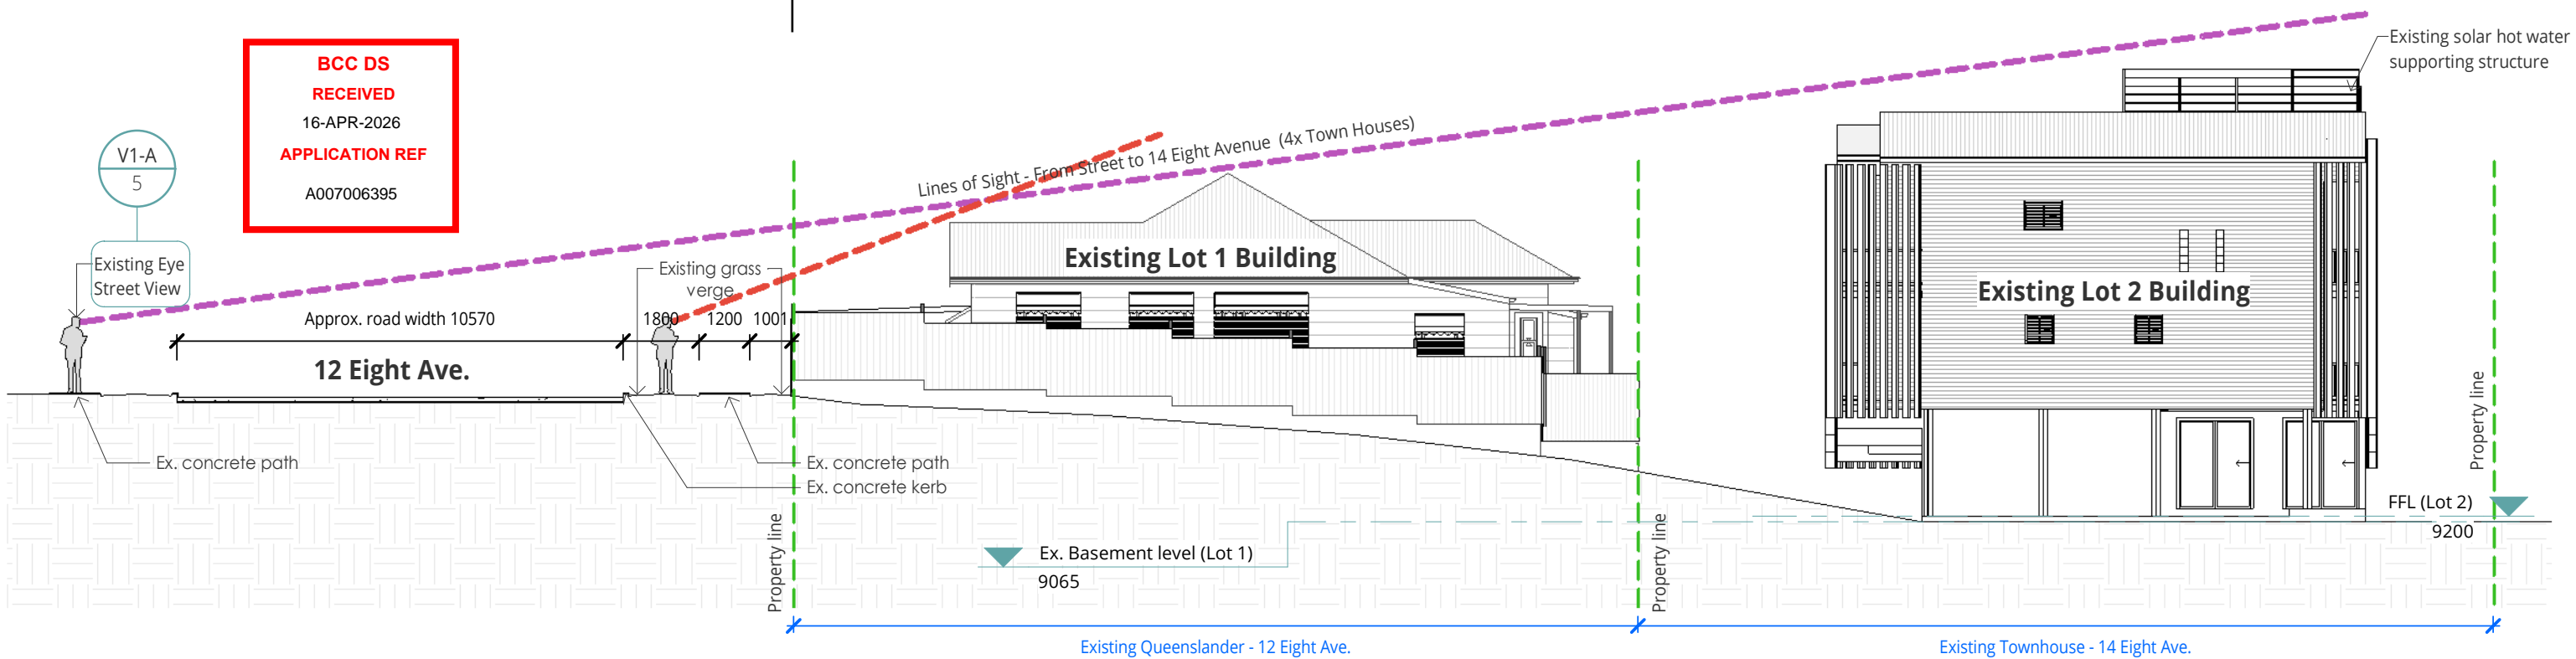

A
4 3

Existing Queenslander Section View

1 : 150

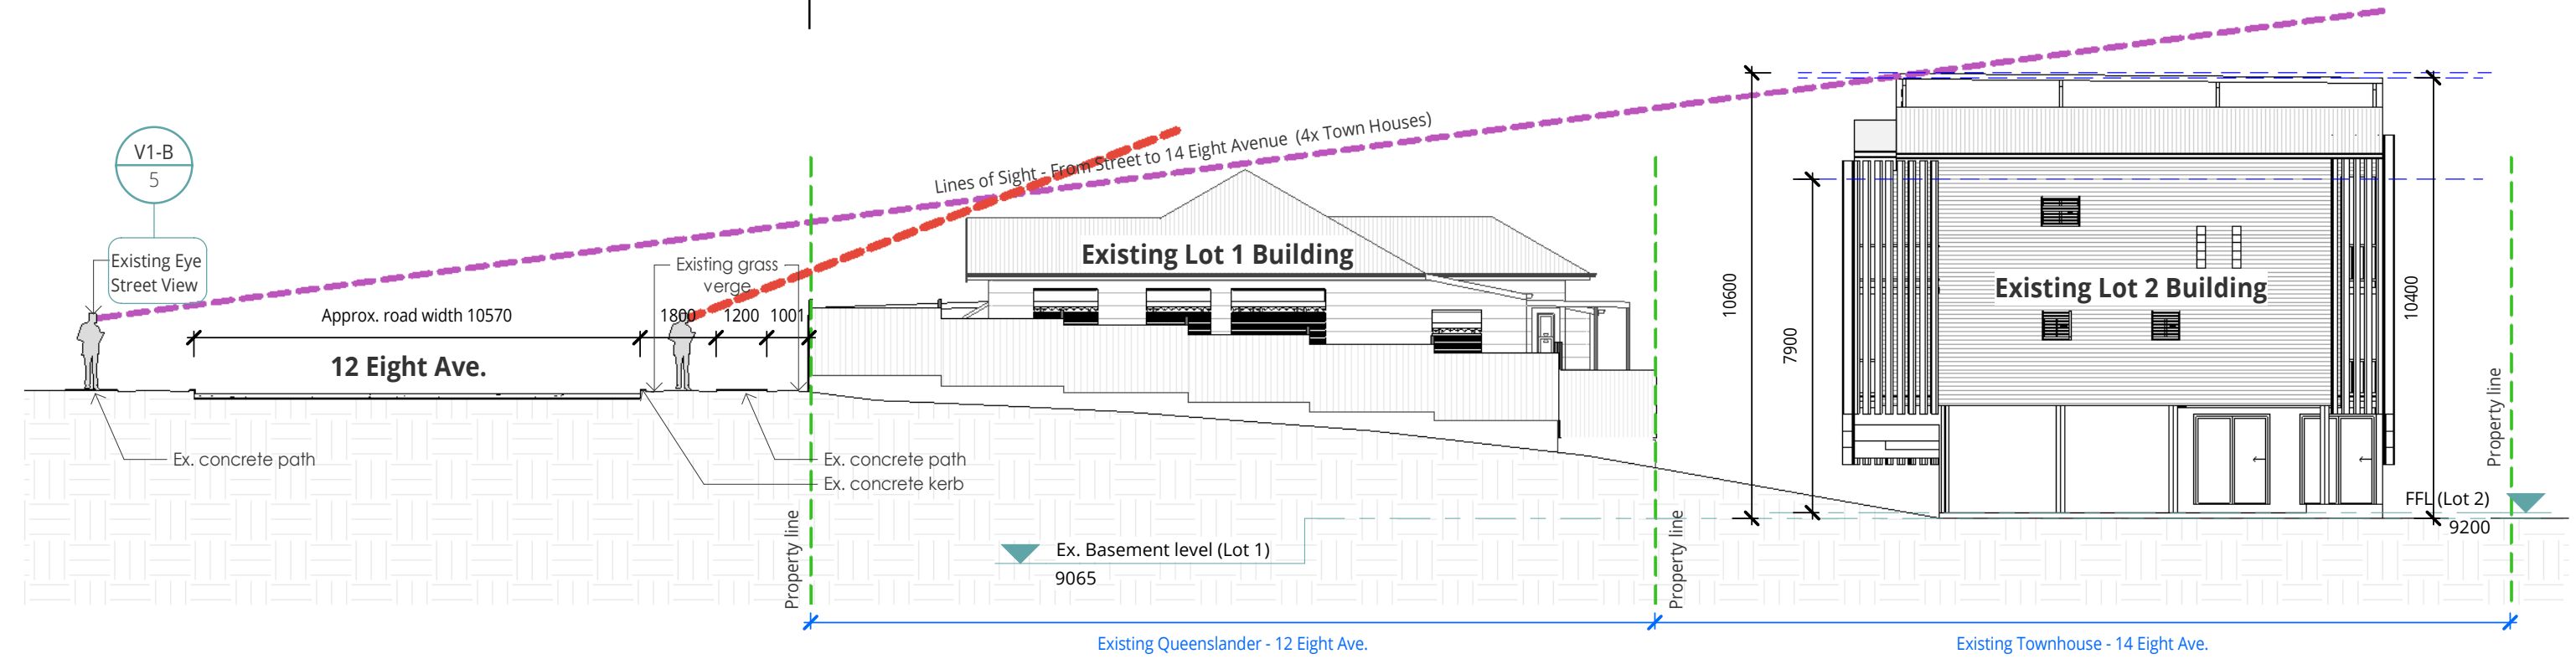


B
4 3


Proposed Queenslander Section View

1 : 150


		Project:	Address:	Site:	Client:	Engineer/Builder:	Issue:	Date:	Amendment:	Drawn:	Chk'd:	Rev:	Drawing Title:	Drawing No.:
		New Townhouse Solar Roof Structure	14 Eight Ave. Coorparoo Brisbane 4151	RP 12779 LOT 2 on SP259671	Kim Family Investment Trusty Pty Ltd	ABN: RPEQ Civil No.: QBCC No.:	Peter James 12796538397 12470 1254985		06/04/2026 Preliminary		MJF PJ			East Elevation

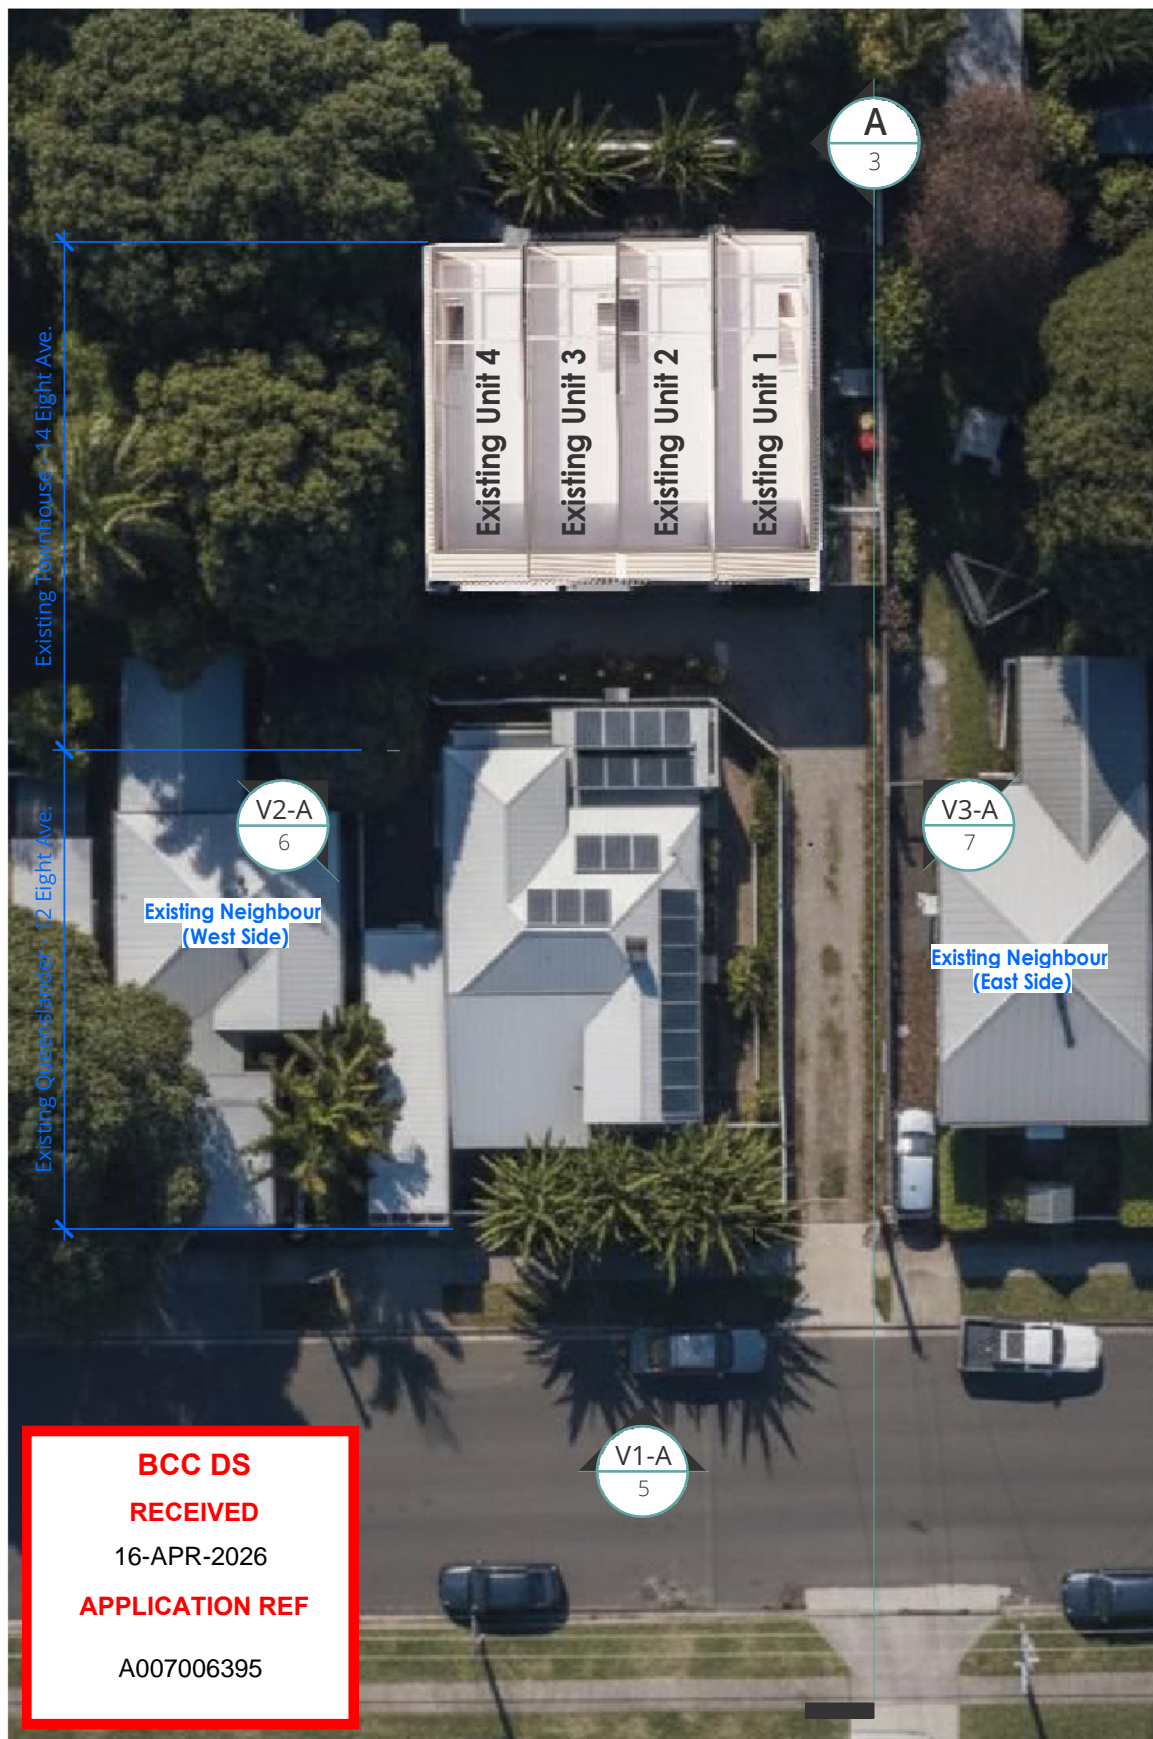

1 Existing Aerial View
1 : NTS

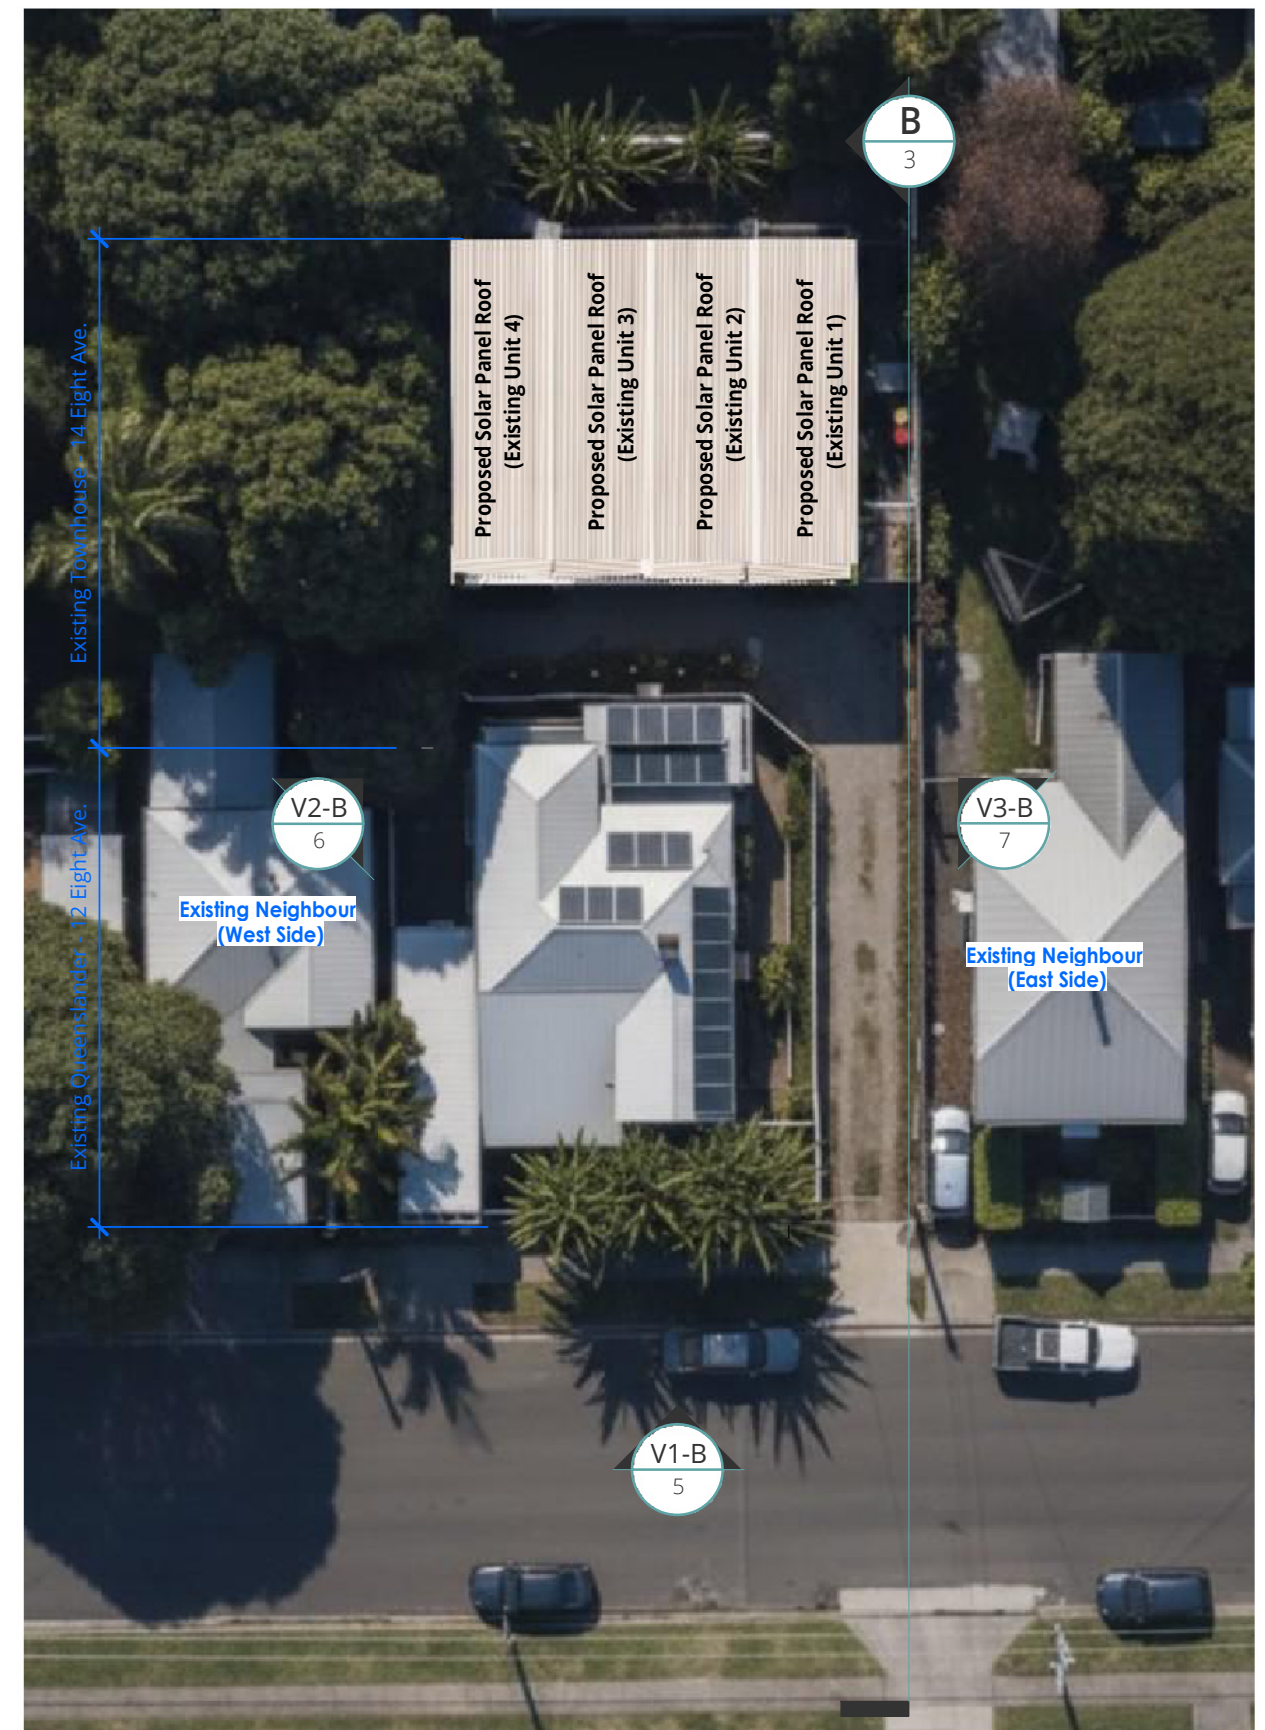

2 Proposed Aerial View
1 : NTS

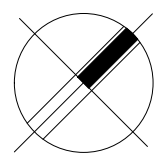

Project:	Address:	Site:	Client:	Engineer/Builder:	Issue:	Date:	Amendment:	Drawn:	Chk'd:	Rev:	Drawing Title:	Drawing No.:
New Townhouse Solar Roof Structure	14 Eight Ave. Coorparoo Brisbane 4151	RP 12779 LOT 2 on SP259671	Kim Family Investment Trusty Pty Ltd	Peter James 12796538397 ABN: RPEQ Civil No.: 12470 QBCC No.: 1254985		06/04/2026 Preliminary		MJF	PJ		Aerial View	4
												Scale: 1 : NTS




V1-A
3 Existing View from Across the Street

V1-B
3 Proposed View from Across the Street



**BCC DS
RECEIVED**
16-APR-2026
APPLICATION REF
A007006395

Ex. View Existing Street View

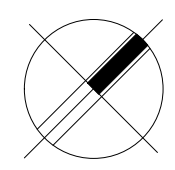


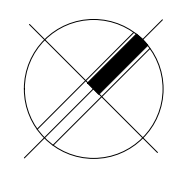
Project:	Address:	Site:	Client:	Engineer/Builder:	Issue:	Date:	Amendment:	Drawn:	Chk'd:	Rev:	Drawing Title:	Drawing No.:
New Townhouse Solar Roof Structure	14 Eight Ave. Coorparoo Brisbane 4151	RP 12779 LOT 2 on SP259671	Kim Family Investment Trusty Pty Ltd	Peter James ABN: 12796538397 RPEQ Civil No.: 12470 QBCC No.: 1254985		06/04/2026 Preliminary		MJF	PJ		Street View	5
												Scale: NTS



V2-A	Existing View from Rear of 10 Eight Ave.
4	

V2-B	Proposed View from Rear of 10 Eight Ave.
4	

**BCC DS
RECEIVED**
16-APR-2026
APPLICATION REF
A007006395


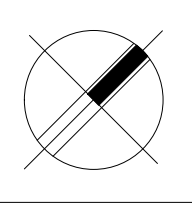
		Project:	Address:	Site:	Client:	Engineer/Builder:	Issue:	Date:	Amendment:	Drawn:	Chk'd:	Rev:	Drawing Title:	Drawing No.:
		New Townhouse Solar Roof Structure	14 Eight Ave. Coorparoo Brisbane 4151	RP 12779 LOT 2 on SP259671	Kim Family Investment Trusty Pty Ltd	Peter James ABN: 12796538397 RPEQ Civil No.: 12470 QBCC No.: 1254985		06/04/2026 Preliminary	MJF PJ		Neighbours View	6		
														Scale: NTS



V3-A	Existing View from Rear of 16 Eight Ave.
4	

V3-B	Proposed View from Rear of 16 Eight Ave.
4	

BCC DS
RECEIVED
 16-APR-2026
APPLICATION REF
 A007006395

		Project:	Address:	Site:	Client:	Engineer/Builder:	Issue:	Date:	Amendment:	Drawn:	Chk'd:	Rev:	Drawing Title:	Drawing No.:
		New Townhouse Solar Roof Structure	14 Eight Ave. Coorparoo Brisbane 4151	RP 12779 LOT 2 on SP259671	Kim Family Investment Trusty Pty Ltd	ABN: RPEQ Civil No.: QBCC No.:	Peter James 12796538397 12470 1254985		06/04/2026 Preliminary		MJF PJ			Neighbours View