


PROPOSED MONK'S RESIDENCE AT 645 MOUNT CROSBY ROAD

PLANNING PERMIT SUBMISSION

SHEET INDEX

PP-01	COVER PAGE
PP-02	SITE PLAN / EXISTING PLAN
PP-03	PROPOSED GROUND FLOOR PLAN
PP-04	PROPOSED LOWER LEVEL PLAN
PP-05	ELEVATIONS OF THE EXISTING BUILDING
PP-06	ELEVATIONS - 1
PP-07	ELEVATIONS - 2

<small>THE COPYRIGHT OF THIS DRAWING IS VESTED SOLELY AND ENTIRELY IN DESIGNER. DESIGNER'S SITE INSTRUCTION TAKES PRECEDENCE OVER CONTRACT DOCUMENTATION. ALL DIMENSIONS ARE IN MILLIMETRE UNLESS SPECIFIED. FIGURED DIMENSIONS SHALL TAKE PRECEDENCE OVER SCALED WORK. CHECK ALL DIMENSIONS AND LEVELS ON SITE BEFORE COMMENCING ANY WORK OR MAKING ANY SHOP DRAWINGS ANY DISCREPANCIES SHALL BE REFERRED TO THE DESIGNER BEFORE WORK PROCEEDS. THIS DRAWING TO BE READ IN CONJUNCTION WITH RELEVANT ARCHITECTURAL AND STRUCTURAL DRAWINGS. ALL MATERIALS, APPLIANCES, FITTINGS AND FINISHES ARE TO BE INSTALLED IN ACCORDANCE WITH THE MANUFACTURER'S RECOMMENDATIONS. ALL WORKS MUST CONFORM TO AUSTRALIAN STANDARDS, REGULATIONS, THE DRAWINGS & SPECIFICATION.</small>	PROJECT PROPOSED MONK'S RESIDENCE AT 645 MOUNT CROSBY ROAD	DRAWING TITLE COVER PAGE	SCALE DATE 18 AUGUST 2025
	PROJECT NO 02/2025	SHEET NO: PP-01	DRAWN BY KAMALANIE
		REVISION: #REVISION	CHECKED BY KAMALANIE

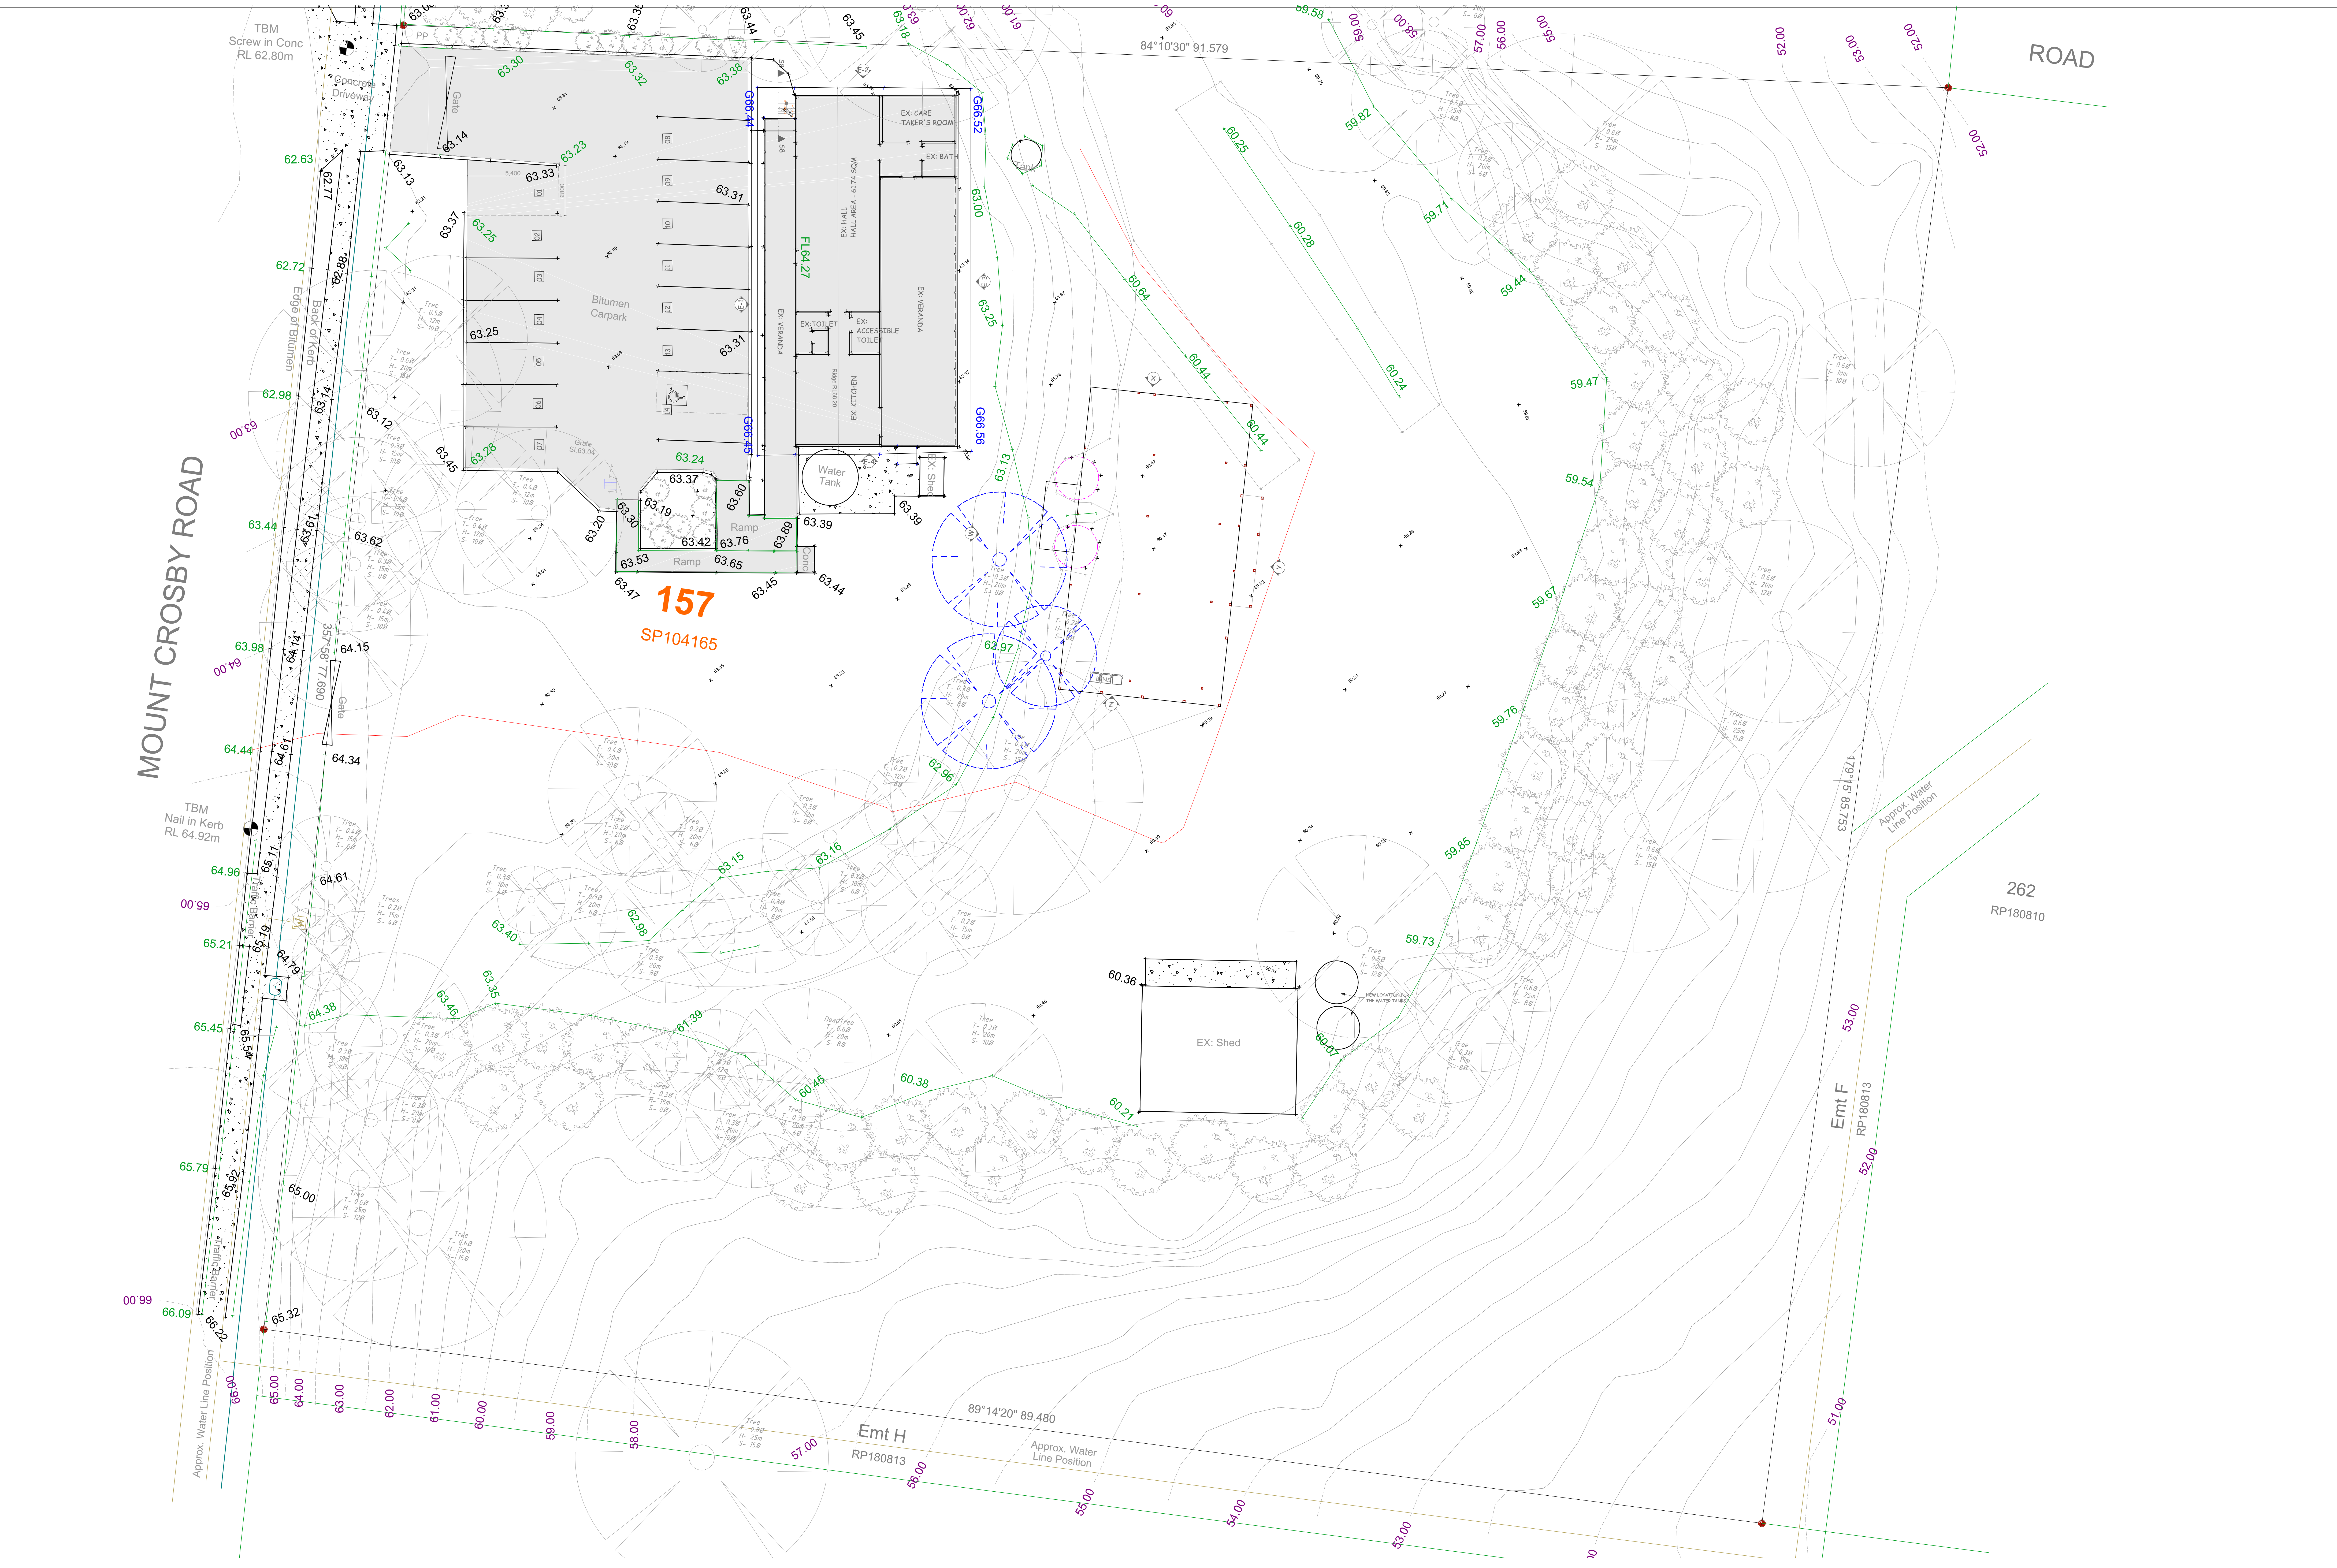

157
SP104165

262
RP180810

Emt F
RP180813

Emt H
RP180813

THE ENGINEER OF THE PROPOSED DEVELOPMENT HAS ADVISED THAT THE PROPOSED DEVELOPMENT IS IN ACCORDANCE WITH THE RELEVANT LOCAL GOVERNMENT'S DEVELOPMENT INSTRUMENTS AND THAT THE PROPOSED DEVELOPMENT IS IN ACCORDANCE WITH THE RELEVANT LOCAL GOVERNMENT'S DEVELOPMENT INSTRUMENTS AND THAT THE PROPOSED DEVELOPMENT IS IN ACCORDANCE WITH THE RELEVANT LOCAL GOVERNMENT'S DEVELOPMENT INSTRUMENTS.


PROJECT
PROPOSED MONK'S RESIDENCE AT 645 MOUNT CROSBY ROAD

BCC DB RECEIVED
23/05/2025
APPLICATION REF
A00939586


DRAWING TITLE
PROPOSED LOWER LEVEL PLAN

PROJECT NO
60266


SHEET NO: PP-04
REVISION

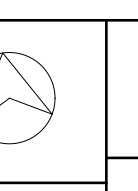


SCALE 1:100 @ A0
DATE 18 AUGUST 2025
DRAWN BY KAMALANI
CHECKED BY KAMALANI

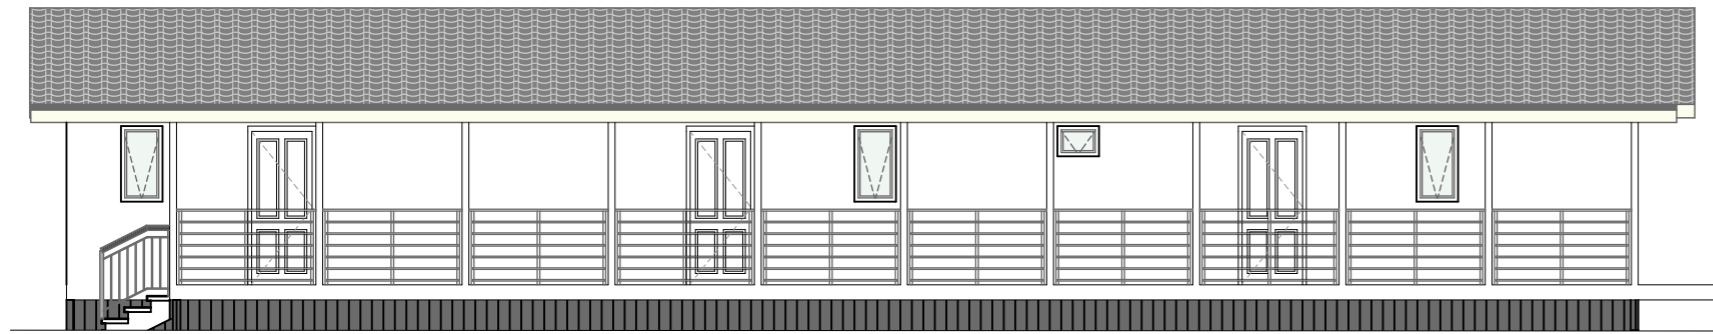


1 ELEVATION E-1 1:100

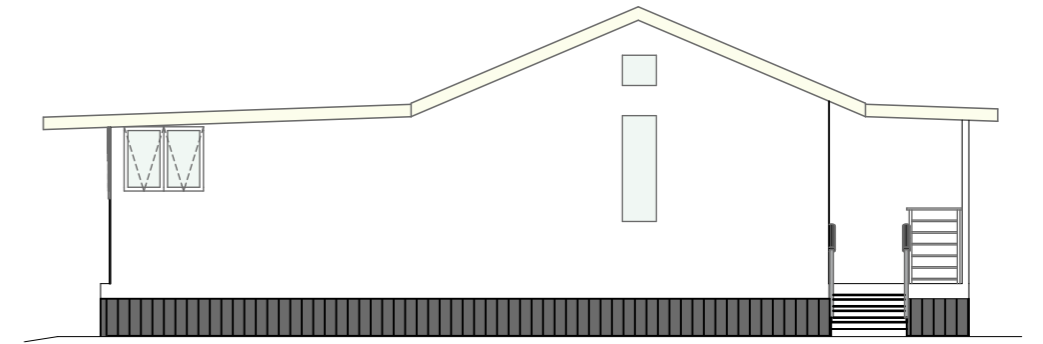


2 ELEVATION E-2 1:100

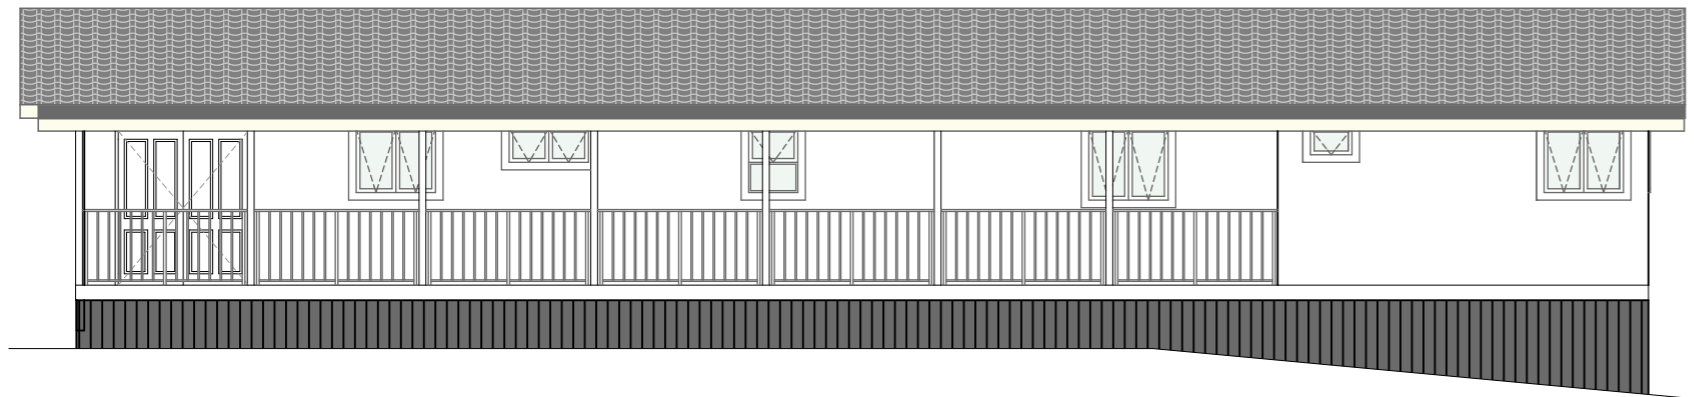

3 ELEVATION E-3 1:100

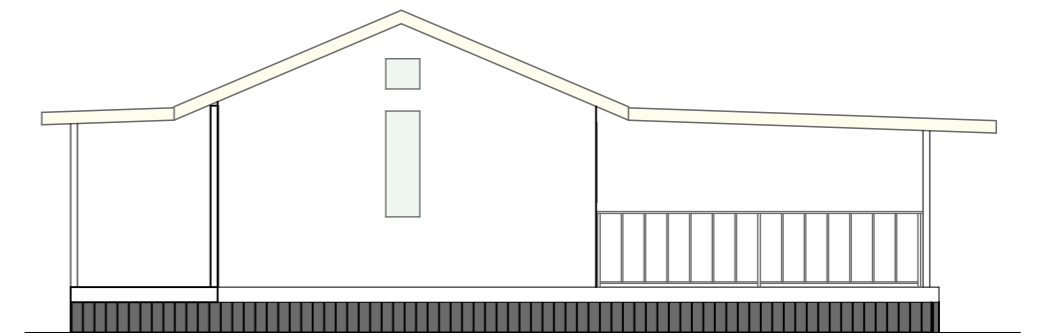


4 ELEVATION E-4 1:100

PROJECT PROPOSED MONK'S RESIDENCE AT 645 MOUNT CROSBY ROAD		DRAWING TITLE ELEVATIONS OF THE EXISTING BUILDING		SCALE 1: 100 @A3
				DATE 18 AUGUST 2025
PROJECT NO 02/2025	SHEET NO: PP-05		DRAWN BY KAMALANIE	
		REVISION:	CHECKED BY KAMALANIE	



1 ELEVATION W 1:100

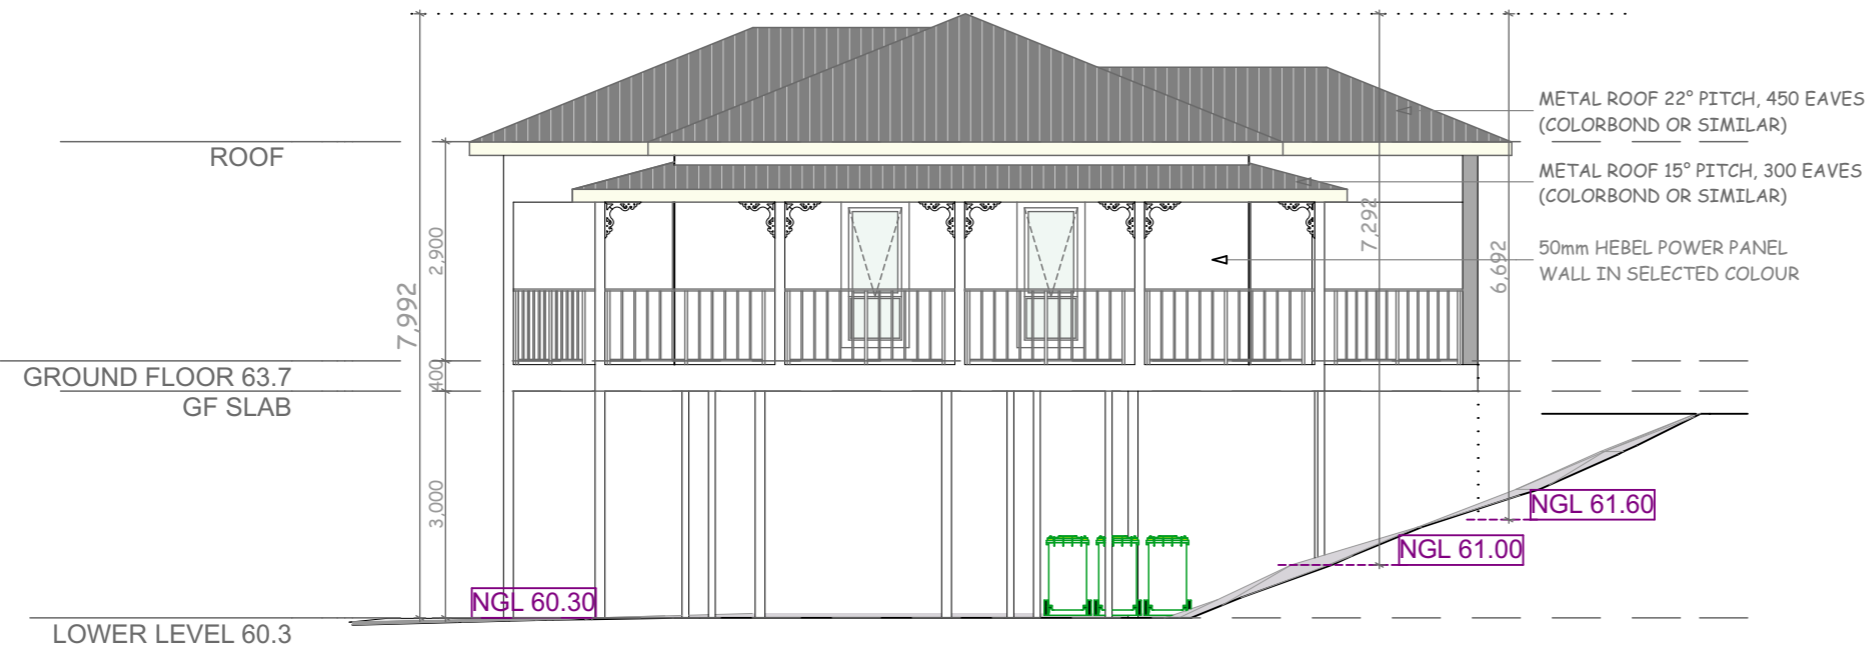

2 ELEVATION X 1:100

PROJECT
**PROPOSED MONK'S RESIDENCE AT 645
MOUNT CROSBY ROAD**

DRAWING TITLE
ELEVATIONS - 1





SCALE 1: 100 @A3
DATE 18 AUGUST 2025

PROJECT NO
02/2025

SHEET NO: PP-06
REVISION:

DRAWN BY **KAMALANIE**
CHECKED BY **KAMALANIE**

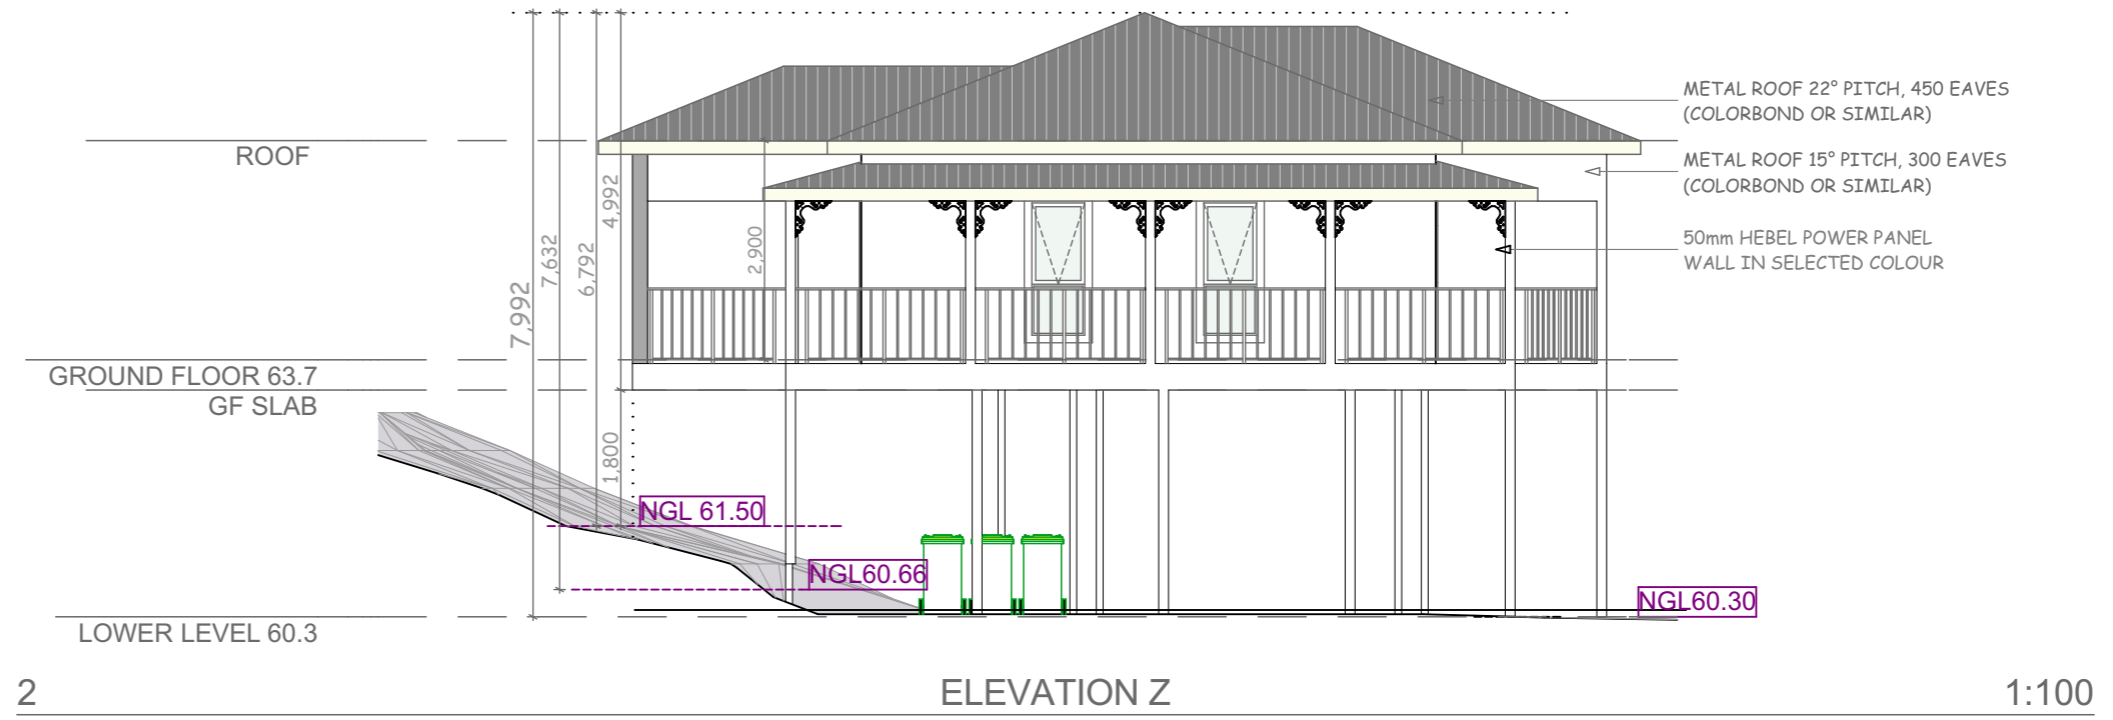

PROJECT PROPOSED MONK'S RESIDENCE AT 645 MOUNT CROSBY ROAD	DRAWING TITLE ELEVATIONS - 2		 SCALE 1: 100 @A3 DATE 18 AUGUST 2025
	PROJECT NO 02/2025	SHEET NO: PP-07	
	REVISION:		CHECKED BY KAMALANIE