


PROPOSED NEW TOWNHOUSES

36 SELBORNE STREET, MOUNT GRAVATT EAST

BRISBANE CITY COUNCIL
 BUILDING CLASS: 1A
 3-STOREYS
 LOT 36
 SITE AREA: 625.9m²

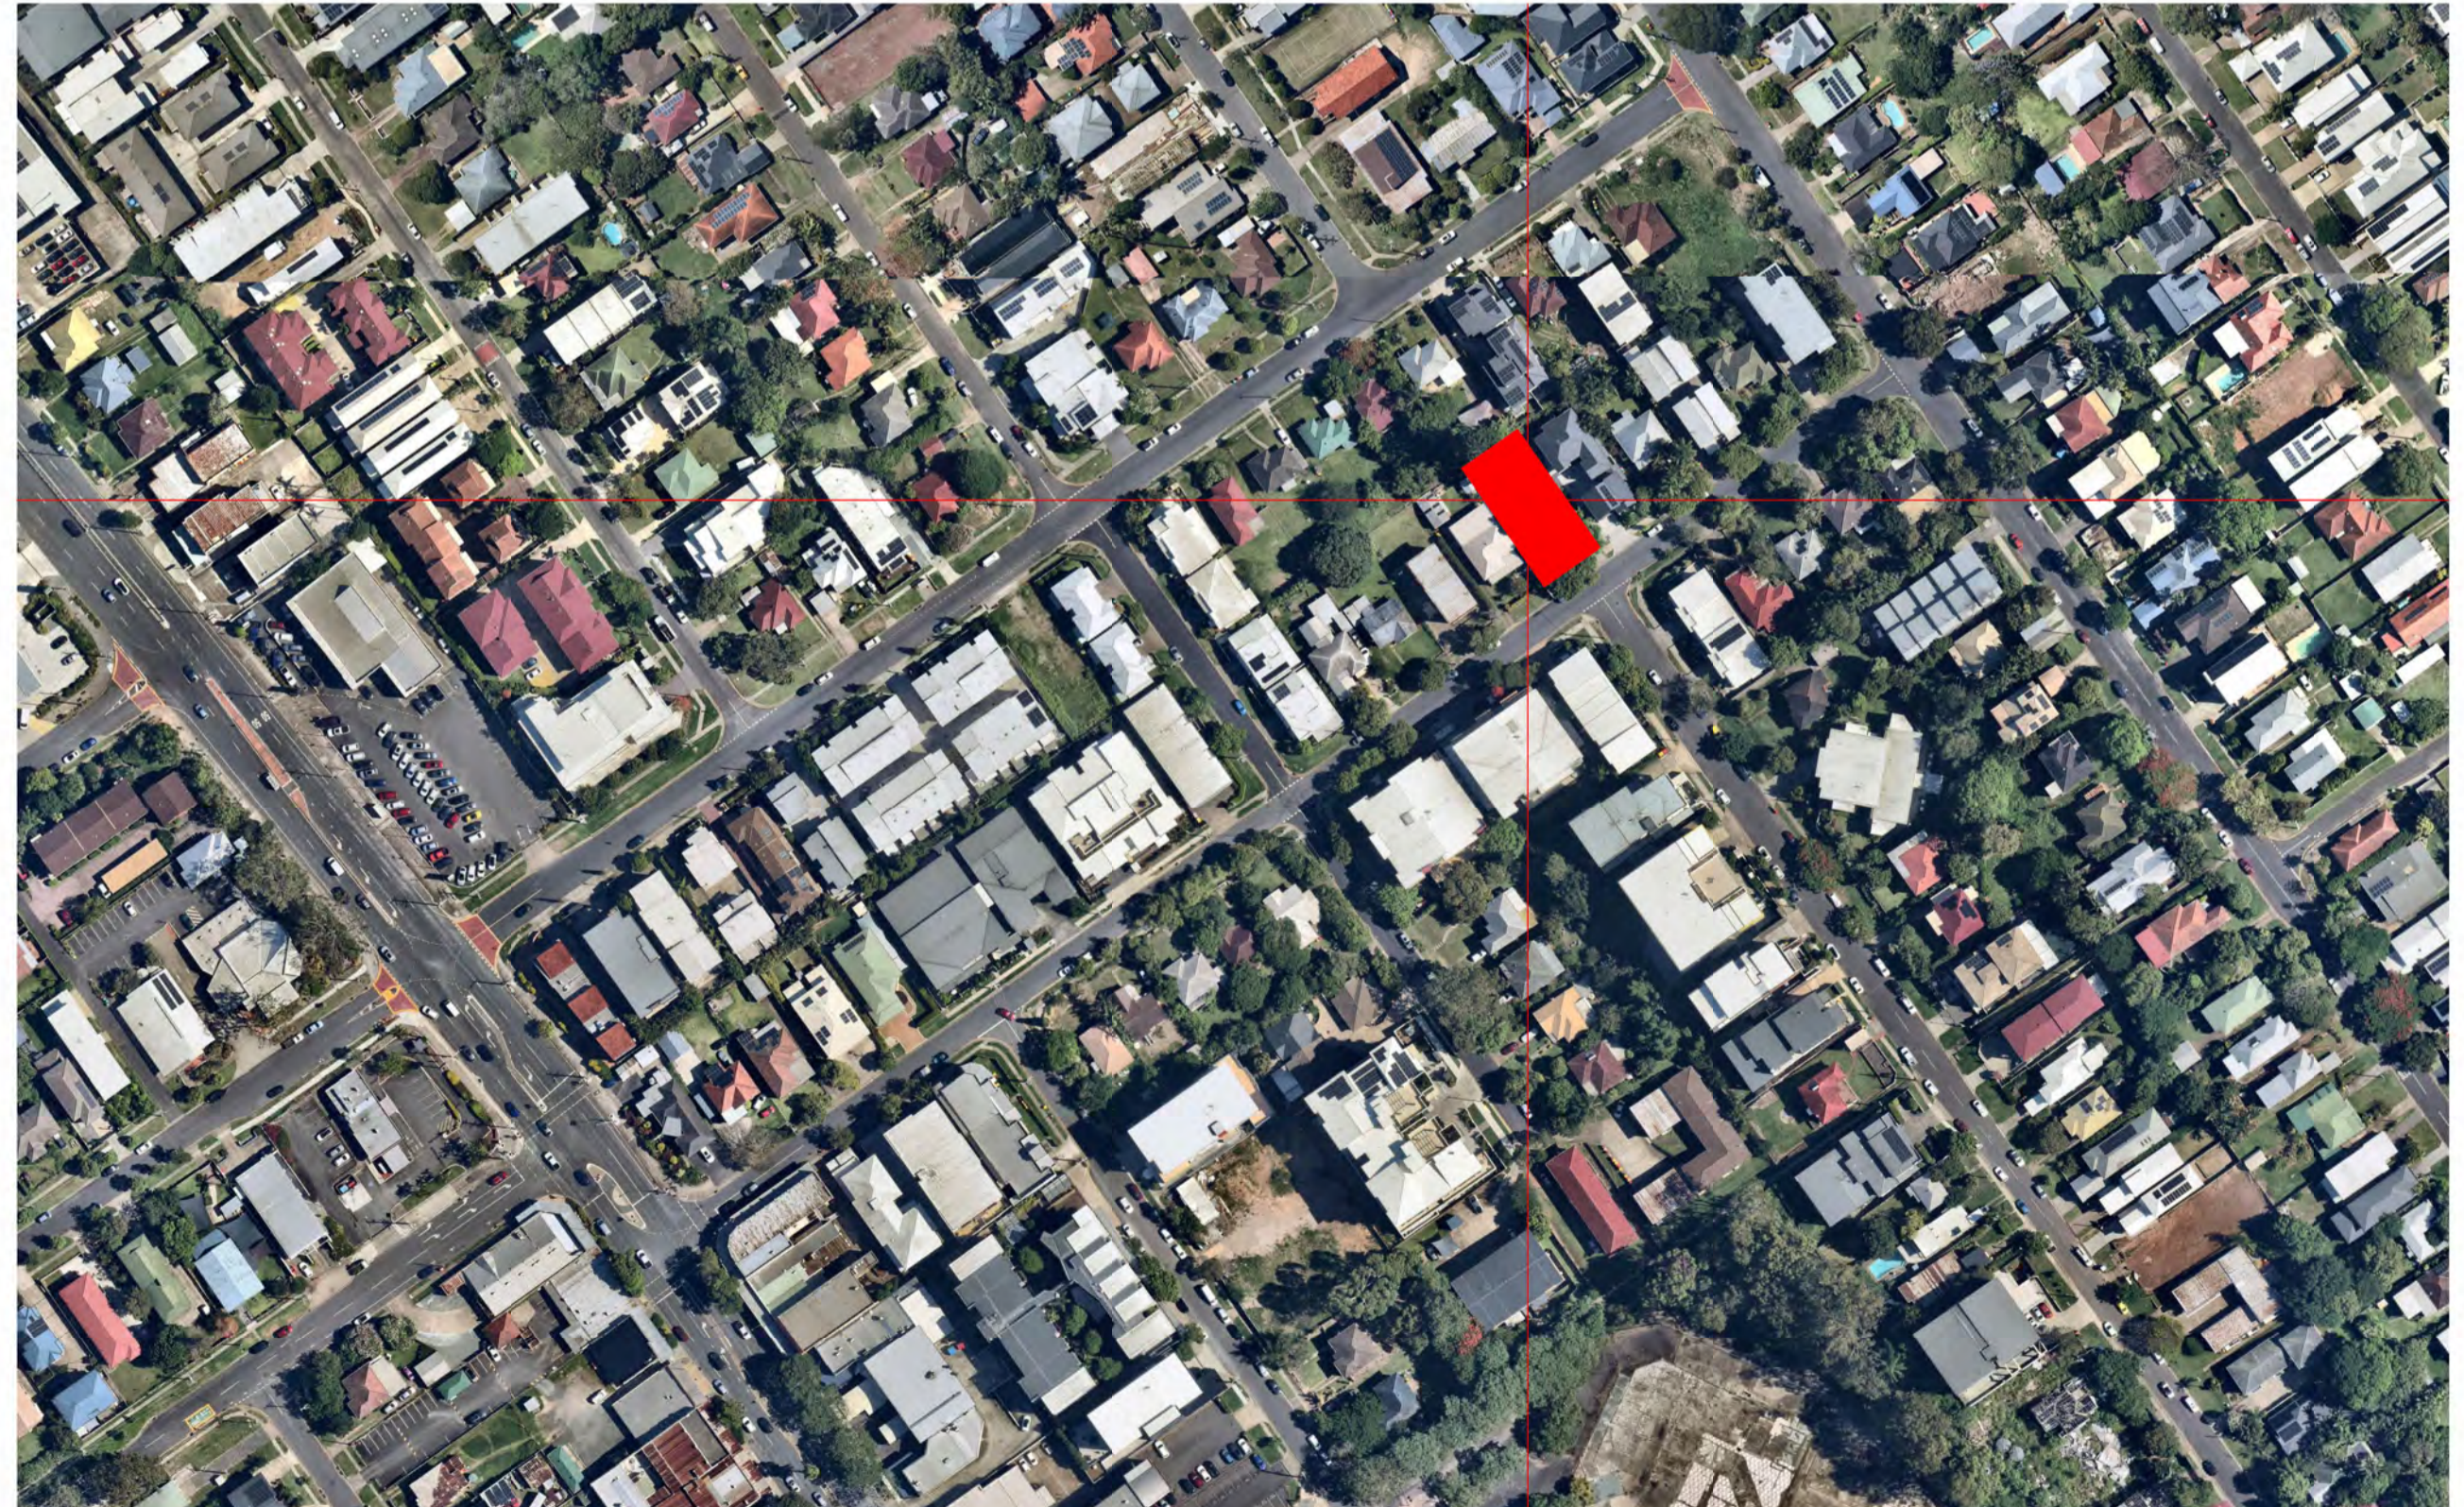

SHEET LIST

Project Issue Date	SHEET NO.	SHEET NAME	REVISION
07-04-26	SD001	VIEWS	B
07-04-26	SD002	VIEWS	B
07-04-26	SD003	VIEWS	B
07-04-26	SD004	VIEWS	B
07-04-26	SD005	VIEWS	B
07-04-26	SD100	EXISTING SITE PLAN	
07-04-26	SD101	PROPOSED SITE PLAN	C
07-04-26	SD102	PROPOSED GROUND FLOOR PLAN	C
07-04-26	SD103	PROPOSED LEVEL 1 FLOOR PLAN	B
07-04-26	SD104	PROPOSED LEVEL 2 FLOOR PLAN	C
07-04-26	SD105	PROPOSED ROOF PLAN	B
07-04-26	SD107	SITE COVER AREA CALCULATION	C
07-04-26	SD108	FLOOR AREA CALCULATION	C
07-04-26	SD109	FLOOR AREA CALCULATION	B
07-04-26	SD110	FLOOR AREA CALCULATION	C
07-04-26	SD111	PRIVATE SPACE CALCULATION	C
07-04-26	SD112	PRIVATE SPACE CALCULATION	B
07-04-26	SD113	DEEP PLANTING AREA CALCULATIONS	C
07-04-26	SD201	ELEVATIONS	B
07-04-26	SD202	ELEVATIONS	C
07-04-26	SD300	HEIGHT SECTION	B
07-04-26	SD301	HEIGHT SECTION	C
07-04-26	SD302	SECTION	B

BCC DS
RECEIVED
 04/06/2026
APPLICATION REF
 A007041580

PRELIMINARY ONLY - NOT FOR CONSTRUCTION | PRINT ON A1

TARUN JANGRA
 BUILDING DESIGNERS
 0431 287 724
 tjb@buildingdesigners.com.au
 tarun@tjbbuildingdesigners.com.au
 71 Kempsie Rd Upper Mount Gravatt, 4122

GENERAL NOTES
© COPYRIGHT
 THESE DRAWINGS, SPECIFICATIONS, AND SPECIFICATIONS ARE
 THE PROPERTY OF TARUN JANGRA BUILDING DESIGNERS.
 NO PART OF THESE DRAWINGS OR SPECIFICATIONS MAY BE REPRODUCED OR
 TRANSMITTED IN ANY FORM OR BY ANY MEANS, ELECTRONIC OR MECHANICAL,
 INCLUDING PHOTOCOPYING, RECORDING, OR BY ANY INFORMATION STORAGE
 AND RETRIEVAL SYSTEM, WITHOUT THE WRITTEN PERMISSION OF TARUN
 JANGRA BUILDING DESIGNERS.
 PERMISSION TO REUSE OR REPRODUCE THESE DRAWINGS
 OR SPECIFICATIONS FOR ANY OTHER PROJECT IS NOT GRANTED.
 DESIGNER NOT RESPONSIBLE FOR ANY CONSTRUCTION
 DEFECTS OR DELAYS CAUSED BY ANY OTHER PROFESSIONALS
 INVOLVED IN THE PROJECT.

CLIENT:	REHJAM PTY LTD ATF REHMAT FAMILY TRUST
PROJECT:	PROPOSED MULTI UNIT DEVELOPMENT
LOCATION:	36 SELBORNE STREET, MOUNT GRAVATT EAST

REVISION SCHEDULE			
A	AMENDED 3D MODEL, UPDATED WALLS, AND PROVIDED RENDER	ZT	17-03-26
B	AMENDED EXTERIOR MATERIAL AND RENDER	ZT	20-03-26

DRAWN BY:	ALP	JOB No:	5225
CHECKED BY:	TJ	SHEET No:	SD000
ISSUE DATE:	07-04-26	REVISION:	B



STREET VIEW

BCC DS
RECEIVED
 04/06/2026
APPLICATION REF
 A007041580

PRINT ON A1

TARUN JANGRA
BUILDING DESIGNERS
0431 287 724
 tjbuildingdesigners.com.au
 tarun@tjbuildingdesigners.com.au
 71 Kempsie Rd Upper Mount Gravatt, 4122

GENERAL NOTES
© COPYRIGHT
 THESE DRAWINGS, SPECIFICATIONS, AND INFORMATION ARE
 CONFIDENTIAL AND THE PROPERTY OF TARUN JANGRA BUILDING
 DESIGNERS AND MUST NOT BE COPIED, REPRODUCED, OR
 DISCLOSED TO ANY OTHER PARTY WITHOUT THE WRITTEN
 PERMISSION OF TARUN JANGRA BUILDING DESIGNERS.
 THE DESIGNER SHALL BE RESPONSIBLE TO THE CLIENT
 TO OBTAIN ALL NECESSARY APPROVALS AND PERMITS
 BEFORE PROCEEDING WITH THE ASSOCIATED WORKS.

CLIENT: REHJAM PTY LTD ATF REHMAT FAMILY TRUST
PROJECT: PROPOSED MULTI UNIT DEVELOPMENT
LOCATION: 36 SELBORNE STREET, MOUNT GRAVATT EAST

REVISION SCHEDULE			
A	AMENDED 3D MODEL, UPDATED WALLS, AND PROVIDED RENDER	ZT	17-03-26
B	AMENDED EXTERIOR MATERIAL AND RENDER	ZT	20-03-26

DRAWN BY:	ZT	JOB No:	5225
CHECKED BY:	TJ	SHEET No:	SD001
ISSUE DATE:	07-04-26	REVISION:	B



SIDE VIEW

TARUN JANGRA
 BUILDING DESIGNERS
 0431 287 724
 tjb@buildingdesigners.com.au
 tarun@tjbbuildingdesigners.com.au
 71 Kempsie Rd Upper Mount Gravatt, 4122

GENERAL NOTES

© COPYRIGHT
 THESE DRAWINGS, SPECIFICATIONS, AND INFORMATION ARE
 CONFIDENTIAL AND THE PROPERTY OF TARUN JANGRA BUILDING
 DESIGNERS. ANY REUSE OR REPRODUCTION WITHOUT THE
 WRITTEN PERMISSION OF TARUN JANGRA BUILDING DESIGNERS
 IS STRICTLY PROHIBITED.
 THIS DOCUMENT IS VALID FOR APPROVAL ONLY. IT IS NOT
 TO BE USED FOR CONSTRUCTION WITHOUT THE APPROVED
 REVISED PROCEEDINGS WITH THE APPROVED PERMITS.

CLIENT: **REHJAM PTY LTD ATF REHMAT FAMILY TRUST**

PROJECT: **PROPOSED MULTI UNIT DEVELOPMENT**

LOCATION: **36 SELBORNE STREET, MOUNT GRAVATT EAST**

REVISION SCHEDULE			
A	AMENDED 3D MODEL, UPDATED WALLS, AND PROVIDED RENDER	ZT	17-03-26
B	AMENDED EXTERIOR MATERIAL AND RENDER	ZT	20-03-26

DRAWN BY:	ZT	JOB No:	5225
CHECKED BY:	TJ	SHEET No:	SD002
ISSUE DATE:	07-04-26	REVISION:	B



FRONT VIEW

BCC DS
RECEIVED
 04/06/2026
APPLICATION REF
 A007041580

PRINT ON A1

TARUN JANGRA
BUILDING DESIGNERS
0431 287 724
 tjbuildingdesigners.com.au
 tarun@tjbuildingdesigners.com.au
 71 Kempsie Rd Upper Mount Gravatt, 4122

GENERAL NOTES

© COPYRIGHT
 THESE DRAWINGS, SPECIFICATIONS, AND SPECIFICATIONS ARE
 CONFIDENTIAL AND THE PROPERTY OF TARUN JANGRA BUILDING
 DESIGNERS. ANY REUSE OR REPRODUCTION OF THESE
 DRAWINGS WITHOUT THE WRITTEN PERMISSION OF TARUN
 JANGRA BUILDING DESIGNERS.
 DIMENSIONS TO WALLS ARE REFERENCED TO THE FINISH.
 DISCREPANCY NOT TO BE TAKEN FOR APPROVAL/REGISTRATION.
 BEFORE PROCEEDING WITH THE ASSOCIATED WORKS.

CLIENT: REHJAM PTY LTD ATF REHMAT FAMILY TRUST
PROJECT: PROPOSED MULTI UNIT DEVELOPMENT
LOCATION: 36 SELBORNE STREET, MOUNT GRAVATT EAST

REVISION SCHEDULE			
A	AMENDED 3D MODEL, UPDATED WALLS, AND PROVIDED RENDER	ZT	17-03-26
B	AMENDED EXTERIOR MATERIAL AND RENDER	ZT	20-03-26

DRAWN BY:	ZT	JOB No:	5225
CHECKED BY:	TJ	SHEET No:	SD003
ISSUE DATE:	07-04-26	REVISION:	B



SIDE VIEW

BCC DS
RECEIVED
 04/06/2026
APPLICATION REF
 A007041580

PRINT ON A1

TARUN JANGRA
BUILDING DESIGNERS
0431 287 724
 tjbuildingdesigners.com.au
 tarun@tjbuildingdesigners.com.au
 71 Kempsie Rd Upper Mount Gravatt, 4122

GENERAL NOTES

© COPYRIGHT
 THESE DRAWINGS, SPECIFICATIONS, AND SPECIFICATIONS ARE
 CONFIDENTIAL AND THE PROPERTY OF TARUN JANGRA BUILDING
 DESIGNERS. ANY REUSE OR REPRODUCTION OF THESE
 DRAWINGS WITHOUT THE WRITTEN PERMISSION OF TARUN
 JANGRA BUILDING DESIGNERS.
 RESPONSIBILITY OF THESE DRAWINGS IS THE SOLE
 RESPONSIBILITY OF TARUN JANGRA BUILDING DESIGNERS.
 NO LIABILITY IS ACCEPTED FOR ANY DAMAGE OR LOSS
 ARISING FROM THE USE OF THESE DRAWINGS.

CLIENT: REHJAM PTY LTD ATF REHMAT FAMILY TRUST
PROJECT: PROPOSED MULTI UNIT DEVELOPMENT
LOCATION: 36 SELBORNE STREET, MOUNT GRAVATT EAST

REVISION SCHEDULE			
A	AMENDED 3D MODEL, UPDATED WALLS, AND PROVIDED RENDER	ZT	17-03-26
B	AMENDED EXTERIOR MATERIAL AND RENDER	ZT	20-03-26

DRAWN BY:	ZT	JOB No:	5225
CHECKED BY:	TJ	SHEET No:	SD004
ISSUE DATE:	07-04-26	REVISION:	B




REAR VIEW

BCC DS
RECEIVED
 04/06/2026
APPLICATION REF
 A007041580

PRINT ON A1

REVISION SCHEDULE			
A	AMENDED 3D MODEL, UPDATED WALLS, AND PROVIDED RENDER	ZT	17-03-26
B	AMENDED EXTERIOR MATERIAL AND RENDER	ZT	20-03-26

NOTE:
REFER TO CIVIL ENGINEER DRAWINGS FOR CROSSOVER,
VERGE, AND FOOTPATH LEVELS AND LAYOUT

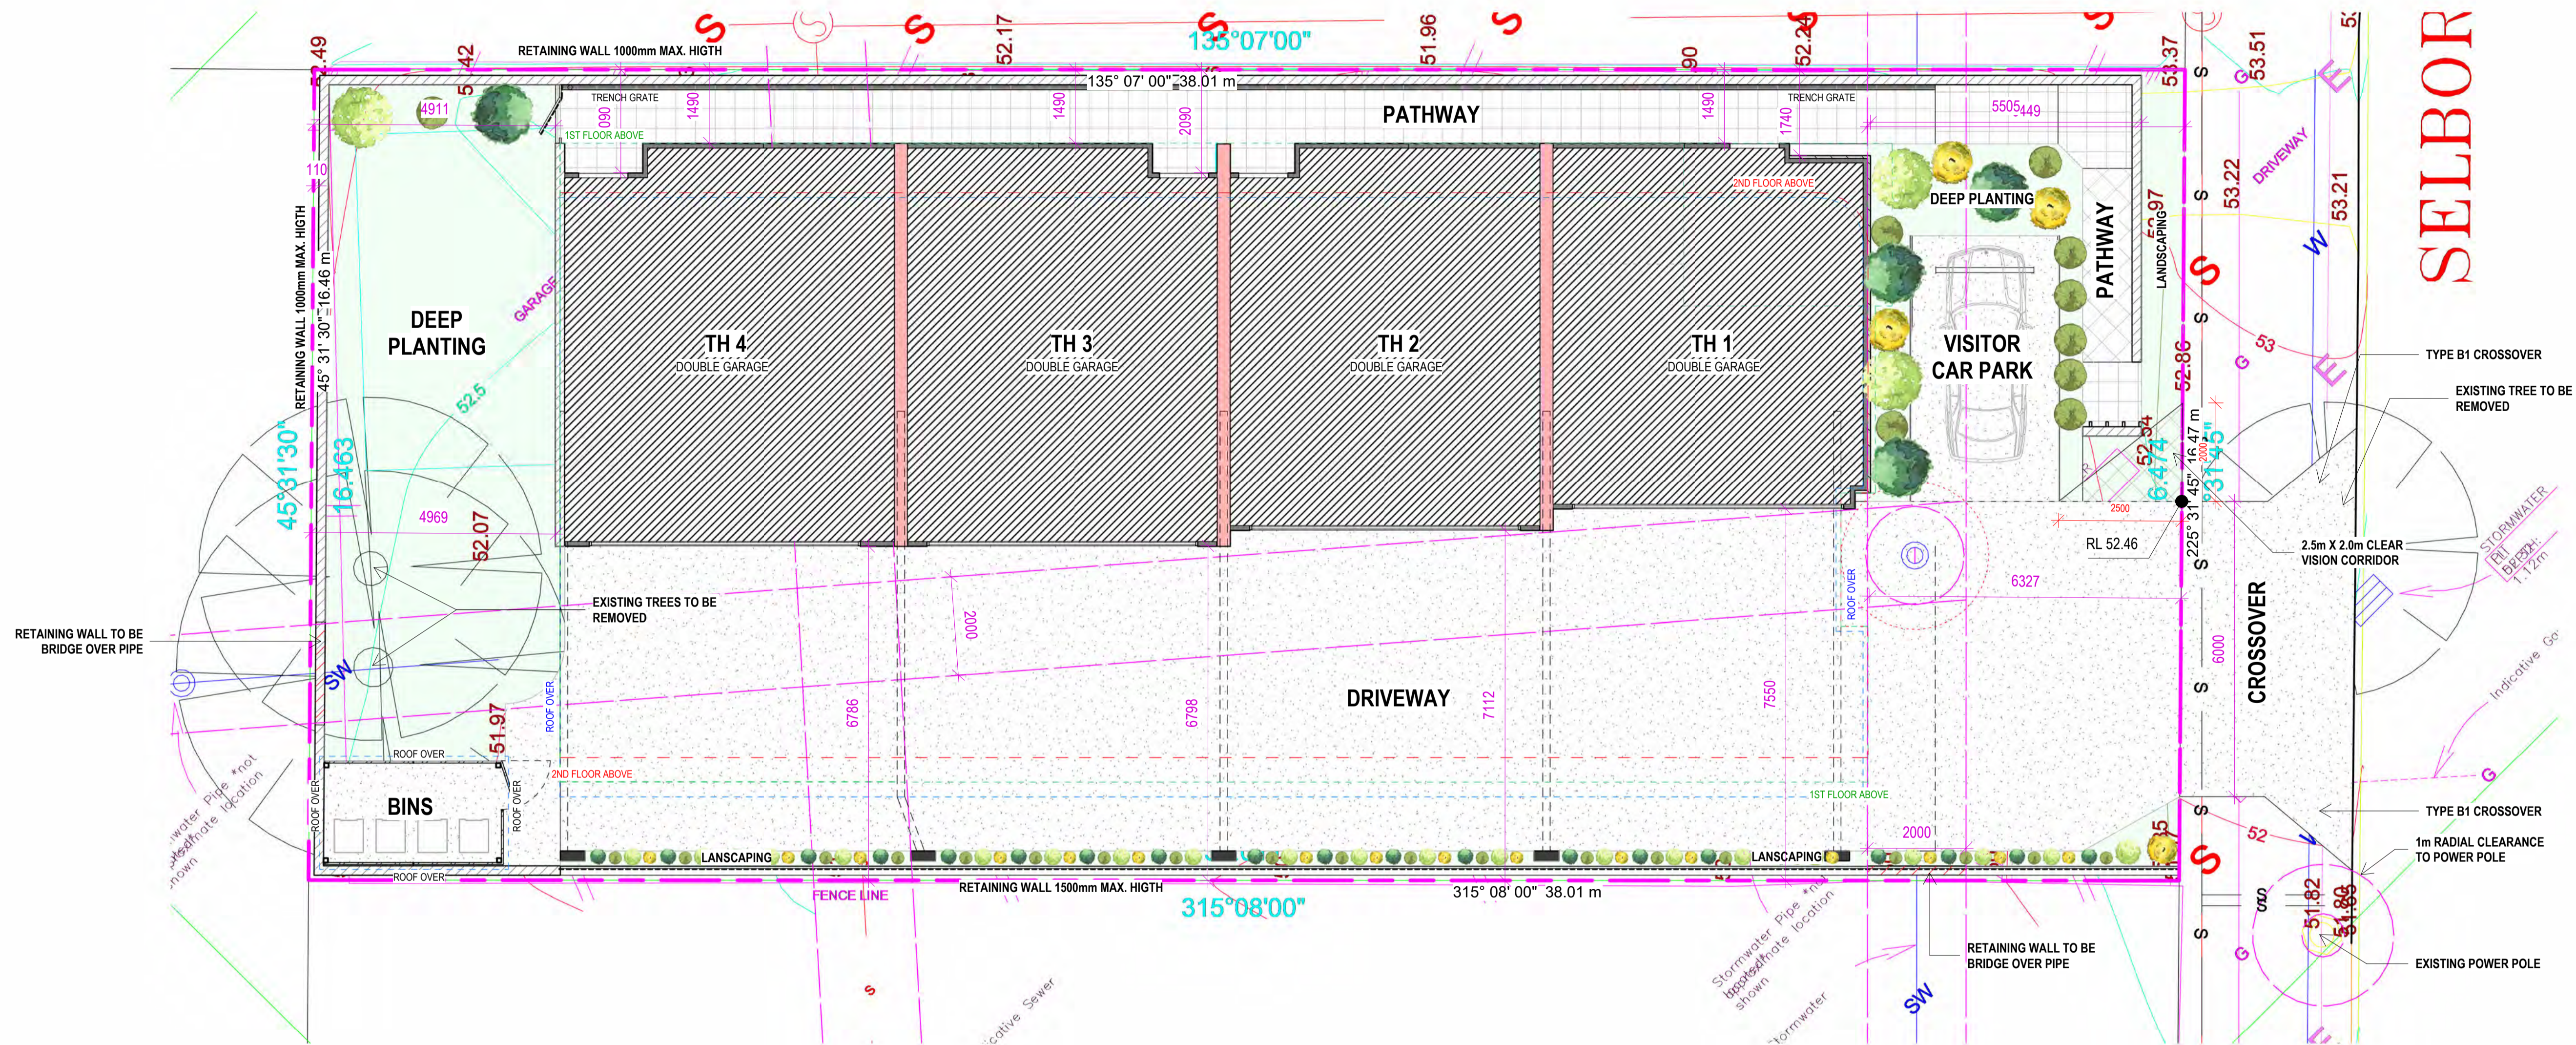


SELBOR

1 PROPOSED SITE PLAN
1:75

BCC DS
RECEIVED
04/06/2026
APPLICATION REF
A007041580

PRELIMINARY ONLY - NOT FOR CONSTRUCTION | PRINT ON A1

REVISION SCHEDULE			
A	AMENDED 3D MODEL, UPDATED WALLS, AND PROVIDED RENDER	ZT	17-03-26
B	AMENDED EXTERIOR MATERIAL AND RENDER	ZT	20-03-26
C	CROSSOVER AMENDED, 2x2.5 METER VISUAL CLEARANCE TO CROSSOVER NOTED, TH 1 ENSUITE AMNEDED, VISITOR CAR PARK RELOCATED, ENTRY PATHWAY RELOCATED, SITE COVER AREA CORRECTED	TJ	07-04-26

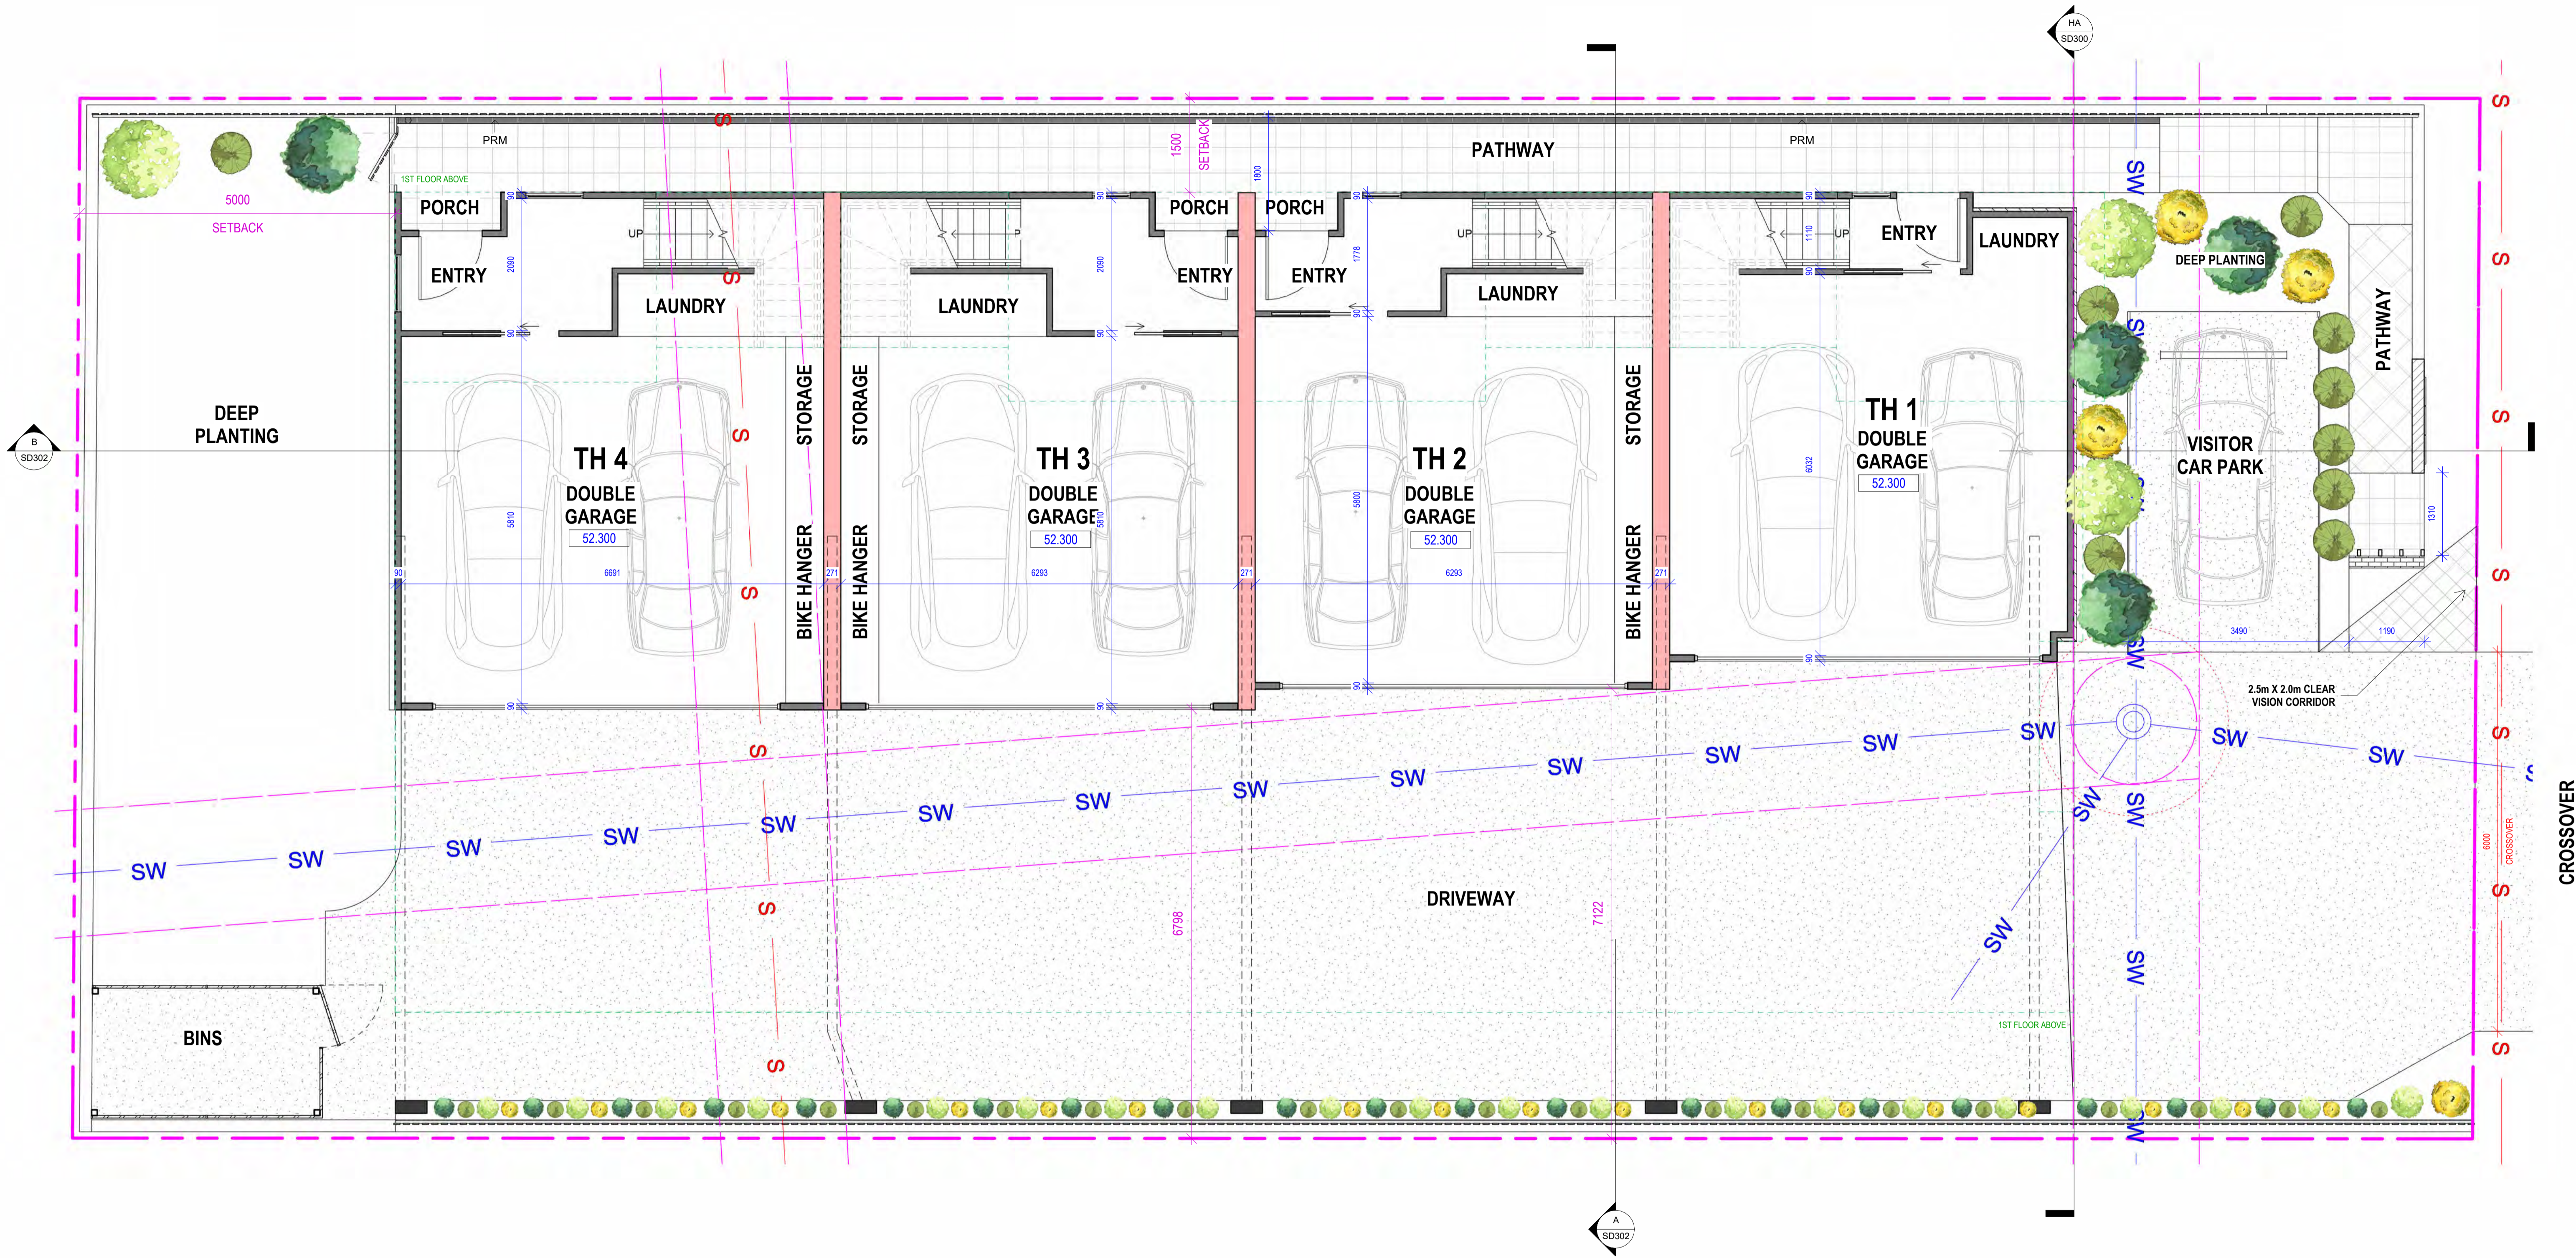

1 GROUND FLOOR
1:50

BCC DS
RECEIVED
 04/06/2026
APPLICATION REF
 A007041580

PRELIMINARY ONLY - NOT FOR CONSTRUCTION | PRINT ON A1

TARUN JANGRA
 BUILDING DESIGNERS
 0491 287 724
 tjbuildingdesigners.com.au
 tarun@tjbuildingdesigners.com.au
 71 Kempzie Rd Upper Mount Gravatt, 4122

GENERAL NOTES

© COPYRIGHT
 THESE COLOURS, DIMENSIONS, AND SPECIFICATIONS ARE
 CONFIDENTIAL AND THE PROPERTY OF TARUN JANGRA BUILDING
 DESIGNERS. ANY REUSE OR REPRODUCTION WITHOUT THE
 WRITTEN PERMISSION OF TARUN JANGRA BUILDING
 DESIGNERS IS PROHIBITED.
 DIMENSIONS OF WALLS ARE REFERRED TO THE FINISH.
 OCCUPANT LOADS ARE BASED ON APPROVAL REGULATIONS.
 BEFORE PROCEEDING WITH THE ASSOCIATED WORKS.

CLIENT: **REHJAM PTY LTD ATF REHMAT FAMILY TRUST**

PROJECT: **PROPOSED MULTI UNIT DEVELOPMENT**


LOCATION: **36 SELBORNE STREET, MOUNT GRAVATT EAST**

REVISION SCHEDULE			
A	AMENDED 3D MODEL, UPDATED WALLS, AND PROVIDED RENDER	ZT	17-03-26
B	AMENDED EXTERIOR MATERIAL AND RENDER	ZT	20-03-26
C	CROSSOVER AMENDED, 2x2.5 METER VISUAL CLEARANCE TO CROSSOVER NOTED, TH 1 ENSUITE AMNEDED, VISITOR CAR PARK RELOCATED, ENTRY PATHWAY RELOCATED, SITE COVER AREA CORRECTED	TJ	07-04-26

DRAWN BY: Tarun JOB No: 5225

CHECKED BY: Tarun SHEET No: SD102

ISSUE DATE: 07-04-26 REVISION: C

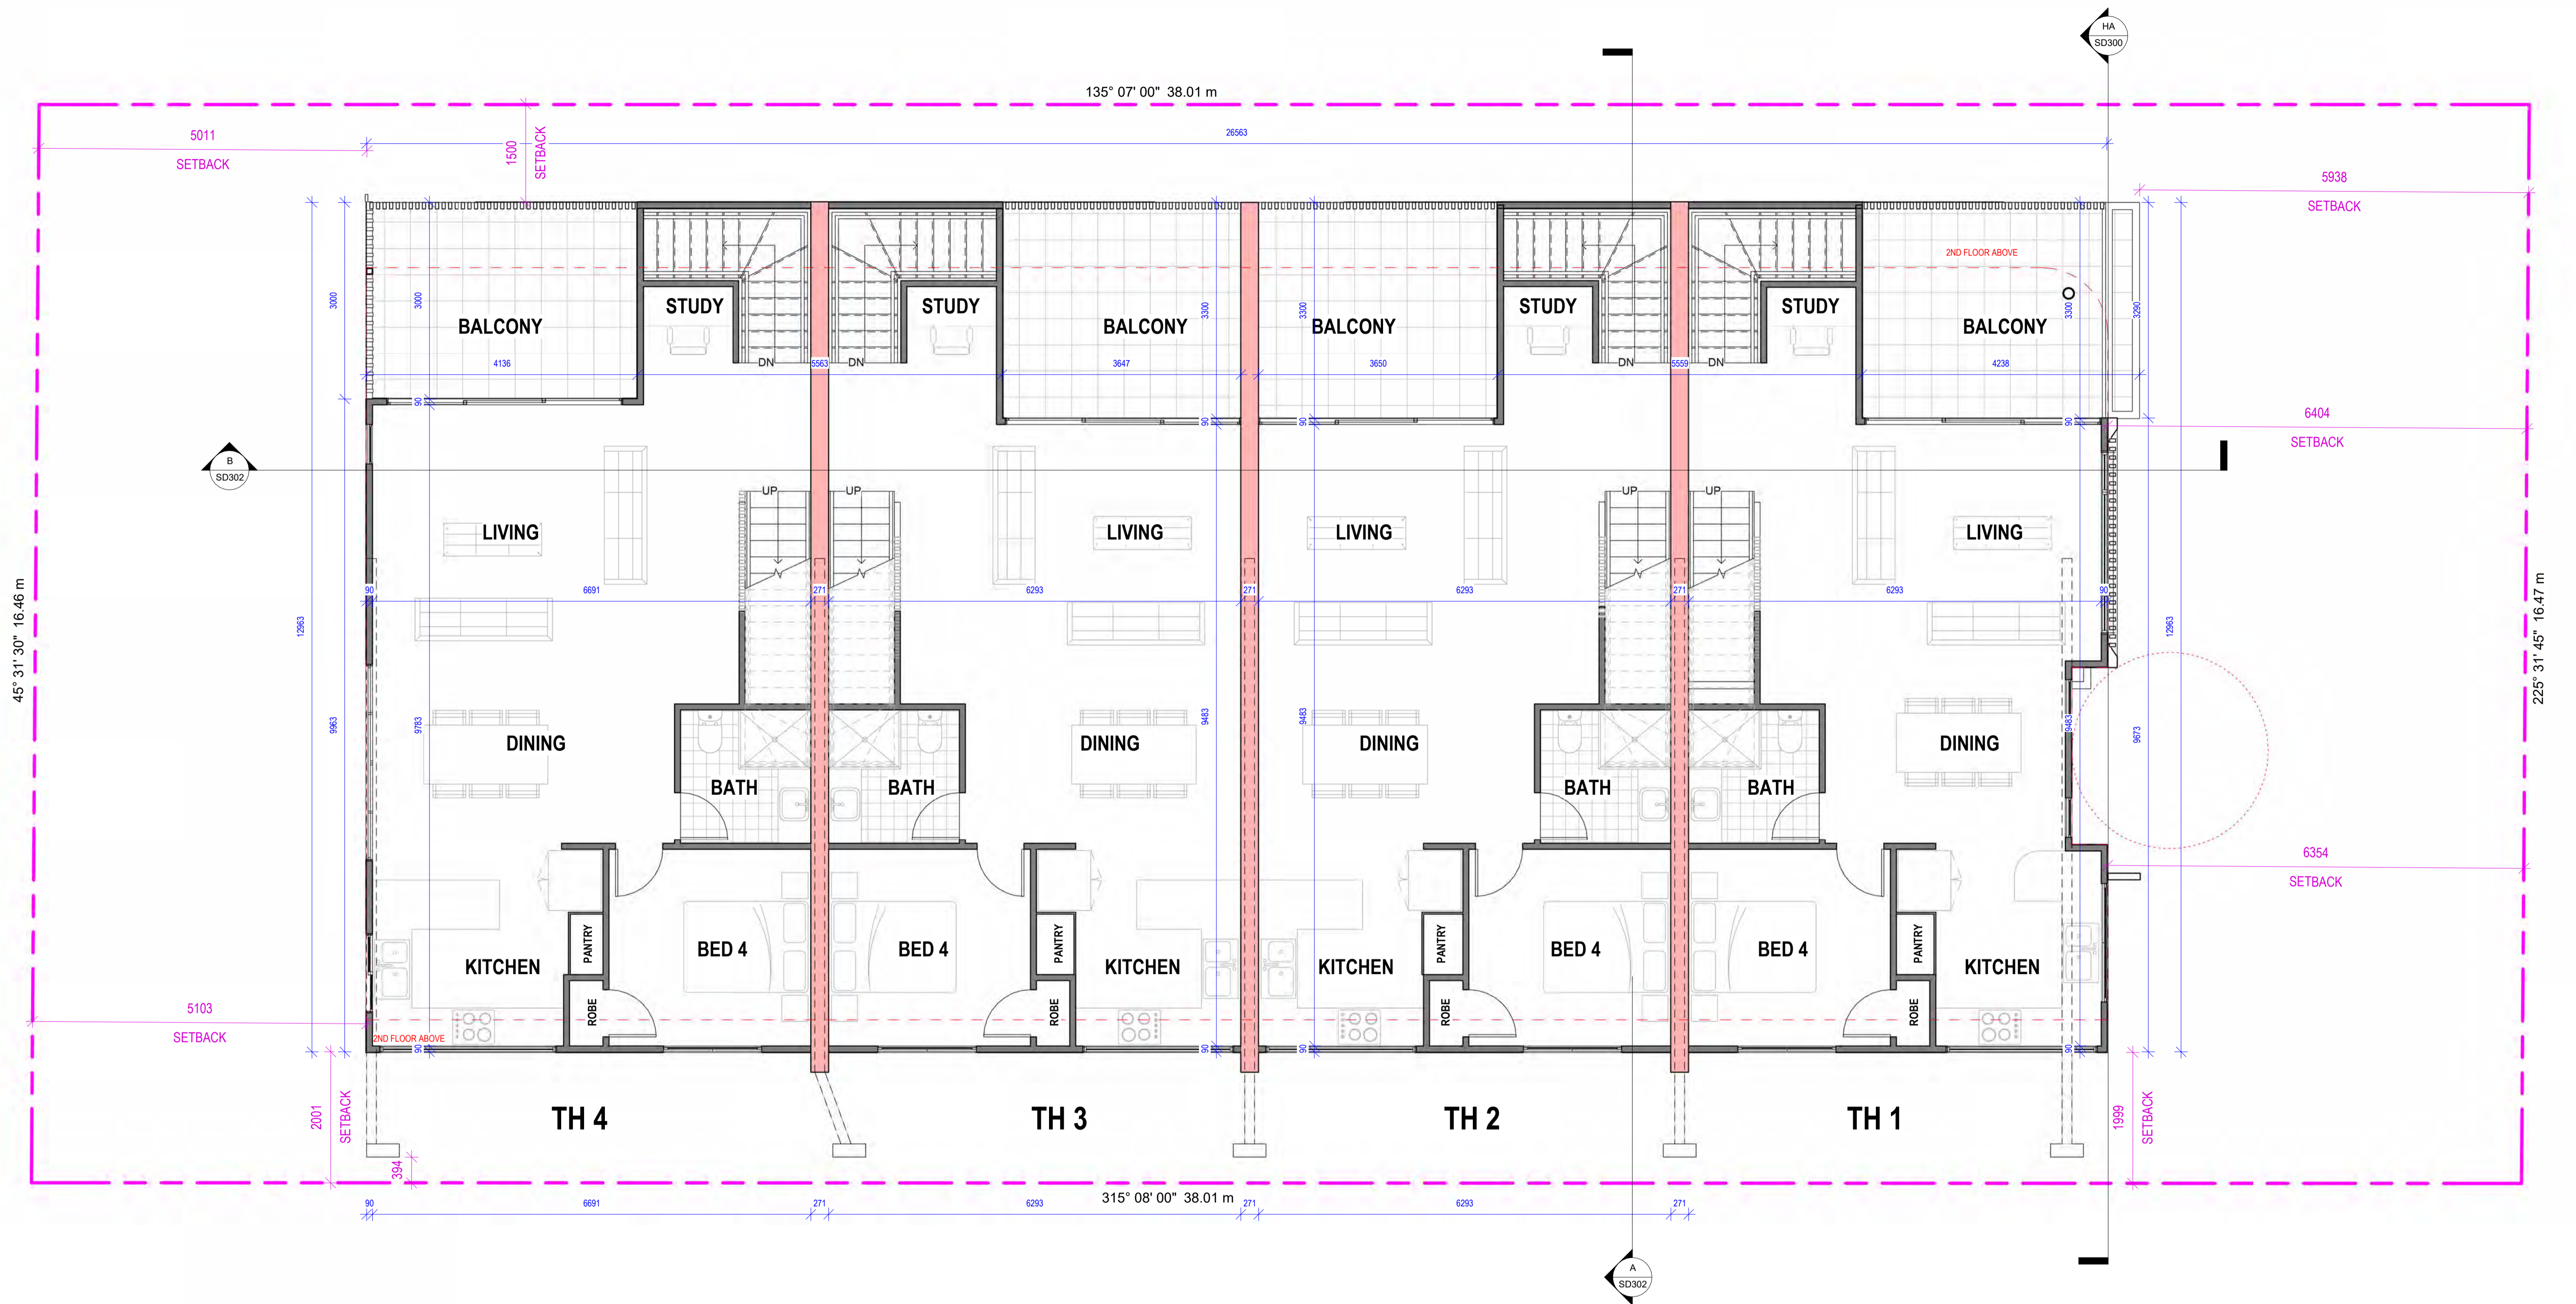

1 FIRST FLOOR
1:50

BCC DS
RECEIVED
04/06/2026
APPLICATION REF
A007041580

PRELIMINARY ONLY - NOT FOR CONSTRUCTION | PRINT ON A1

GENERAL NOTES


© COPYRIGHT
THIS DRAWING, INCLUDING ANY SPECIFICATIONS ARE
CONFIDENTIAL AND THE PROPERTY OF TARUN JANGRA BUILDING
DESIGNERS AND MUST NOT BE COPIED, REPRODUCED OR
DISSEMINATED IN ANY MANNER WITHOUT THE WRITTEN
CONSENT OF TARUN JANGRA BUILDING DESIGNERS.
RENDERINGS OR IMAGES ARE APPROVED TO THE EXTENT
DESCRIBED HEREIN AND ARE NOT TO BE USED FOR ANY OTHER
PURPOSES WITHOUT THE WRITTEN CONSENT OF TARUN
JANGRA BUILDING DESIGNERS.

CLIENT: **REHJAM PTY LTD ATF REHMAT FAMILY TRUST**
PROJECT: **PROPOSED MULTI UNIT DEVELOPMENT**
LOCATION: **36 SELBORNE STREET, MOUNT GRAVATT EAST**

REVISION SCHEDULE

NO.	DESCRIPTION	DATE
A	AMENDED 3D MODEL, UPDATED WALLS, AND PROVIDED RENDER	ZT 17-03-26
B	AMENDED EXTERIOR MATERIAL AND RENDER	ZT 20-03-26

DRAWN BY:	Tarun	JOB No:	5225
CHECKED BY:	Tarun	SHEET No:	SD103
ISSUE DATE:	07-04-26	REVISION:	B

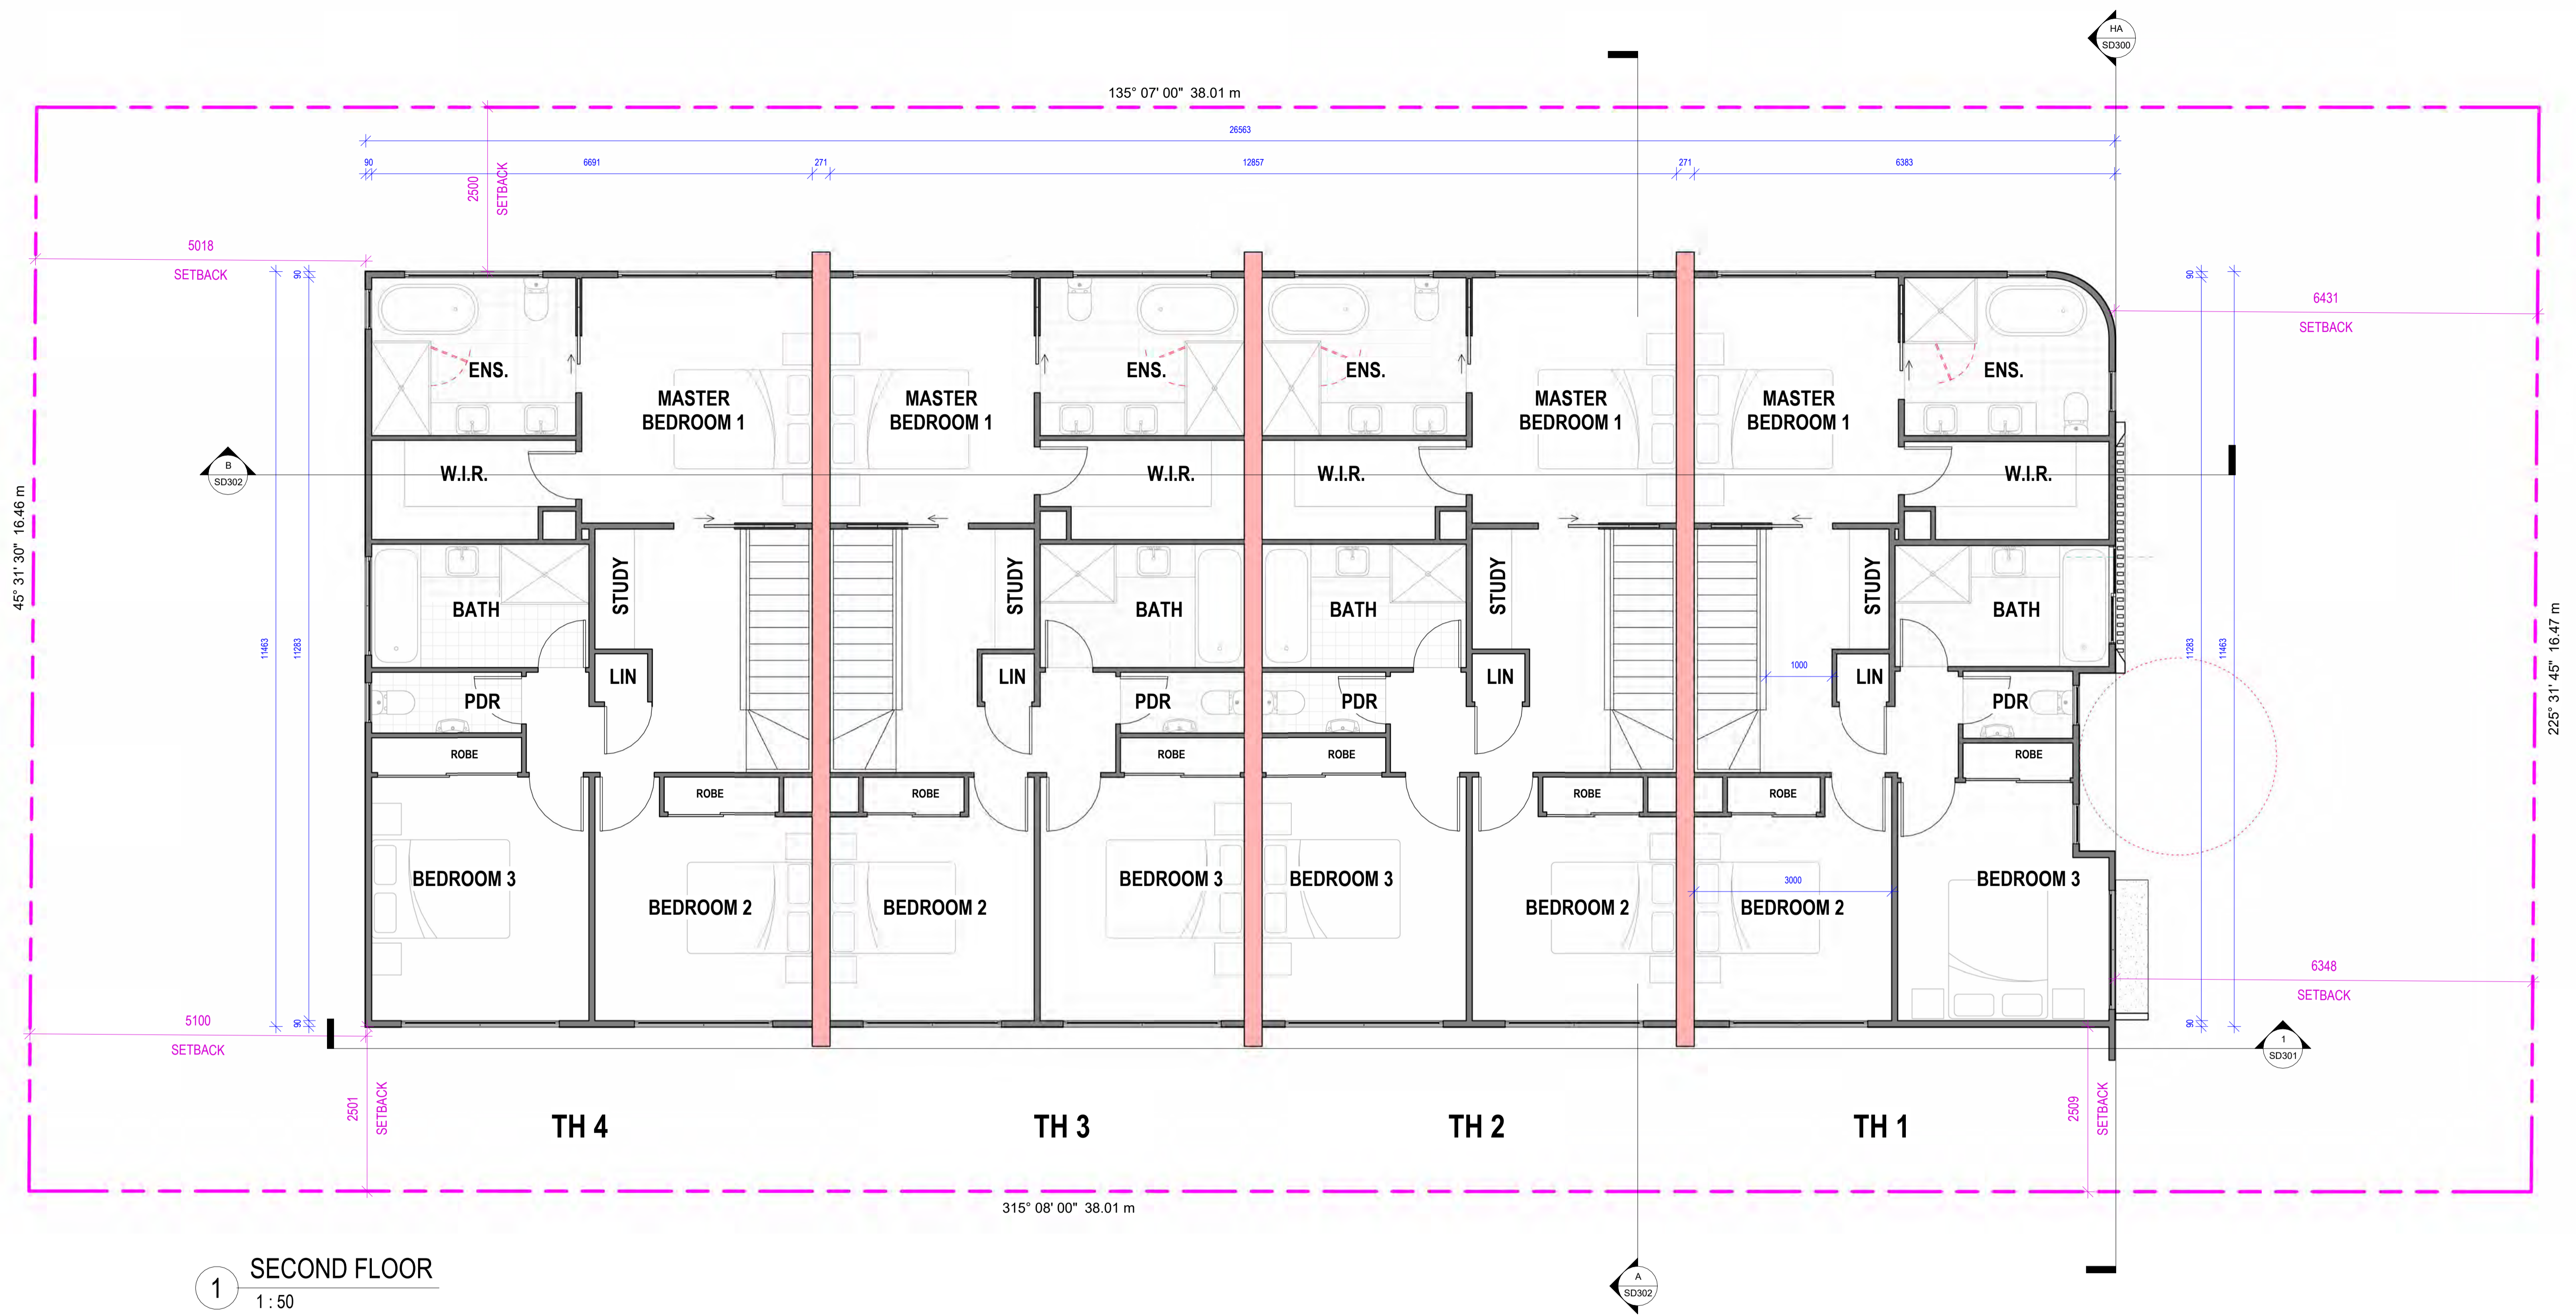

1 SECOND FLOOR
1 : 50

**BCC DS
RECEIVED**
04/06/2026
APPLICATION REF
A007041580

PRELIMINARY ONLY - NOT FOR CONSTRUCTION | PRINT ON A1


TARUN JANGRA
BUILDING DESIGNERS
0431 287 724
tjbuildingdesigners.com.au
tarun@tjbuildingdesigners.com.au
71 Kemprie Rd Upper Mount Gravatt, 4122

GENERAL NOTES
1. ALL WORK TO BE DONE IN ACCORDANCE WITH THE CURRENT AUSTRALIAN STANDARDS AND SPECIFICATIONS.
2. THE CLIENT IS RESPONSIBLE FOR OBTAINING ALL NECESSARY APPROVALS FROM THE LOCAL COUNCIL AND STATE AUTHORITIES.
3. THIS PLAN IS FOR INFORMATION ONLY AND IS NOT TO BE USED FOR CONSTRUCTION WITHOUT THE APPROVAL OF THE ARCHITECT.

CLIENT: **REHJAM PTY LTD ATF REHMAT FAMILY TRUST**
PROJECT: **PROPOSED MULTI UNIT DEVELOPMENT**
LOCATION: **36 SELBORNE STREET, MOUNT GRAVATT EAST**

REVISION SCHEDULE			
A	AMENDED 3D MODEL, UPDATED WALLS, AND PROVIDED RENDER	ZT	17-03-26
B	AMENDED EXTERIOR MATERIAL AND RENDER	ZT	20-03-26
C	CROSSOVER AMENDED, 2x2.5 METER VISUAL CLEARANCE TO CROSSOVER NOTED, TH 1 ENSUITE AMNEDED, VISITOR CAR PARK RELOCATED, ENTRY PATHWAY RELOCATED, SITE COVER AREA CORRECTED	TJ	07-04-26

DRAWN BY:	Tarun	JOB No:	5225
CHECKED BY:	Tarun	SHEET No:	SD104
ISSUE DATE:	07-04-26	REVISION:	C

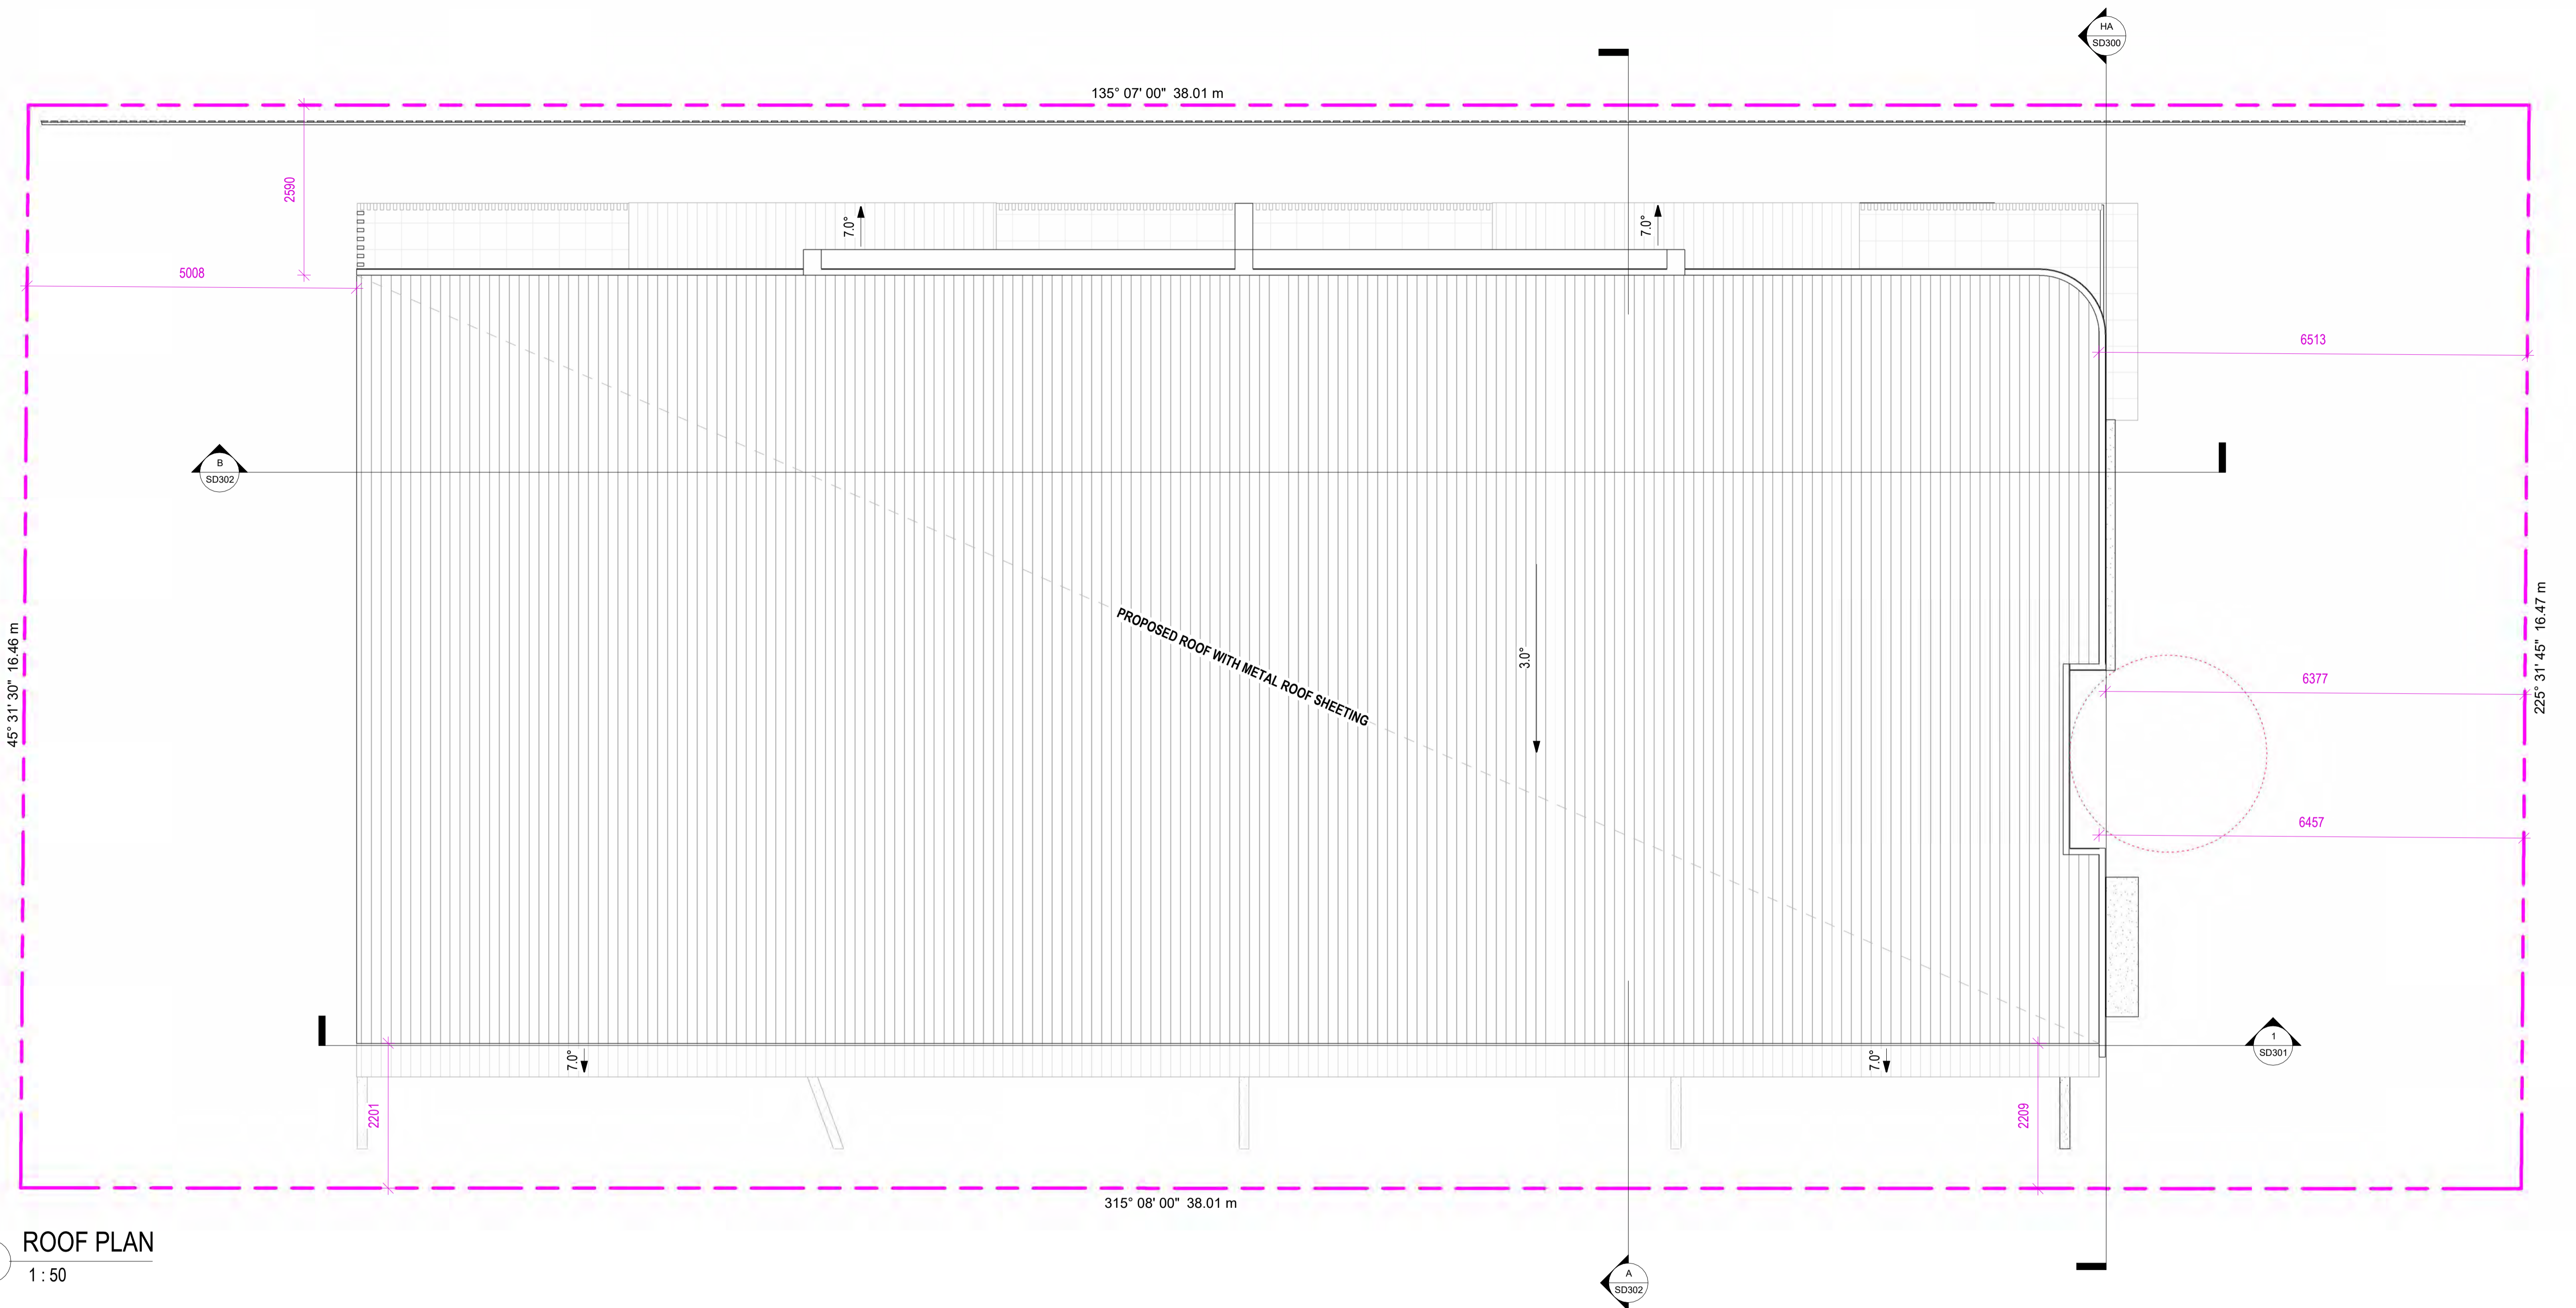


1 ROOF PLAN
1:50

BCC DS
RECEIVED
 04/06/2026
APPLICATION REF
 A007041580

PRELIMINARY ONLY - NOT FOR CONSTRUCTION | PRINT ON A1

135° 07' 00" 38.01 m

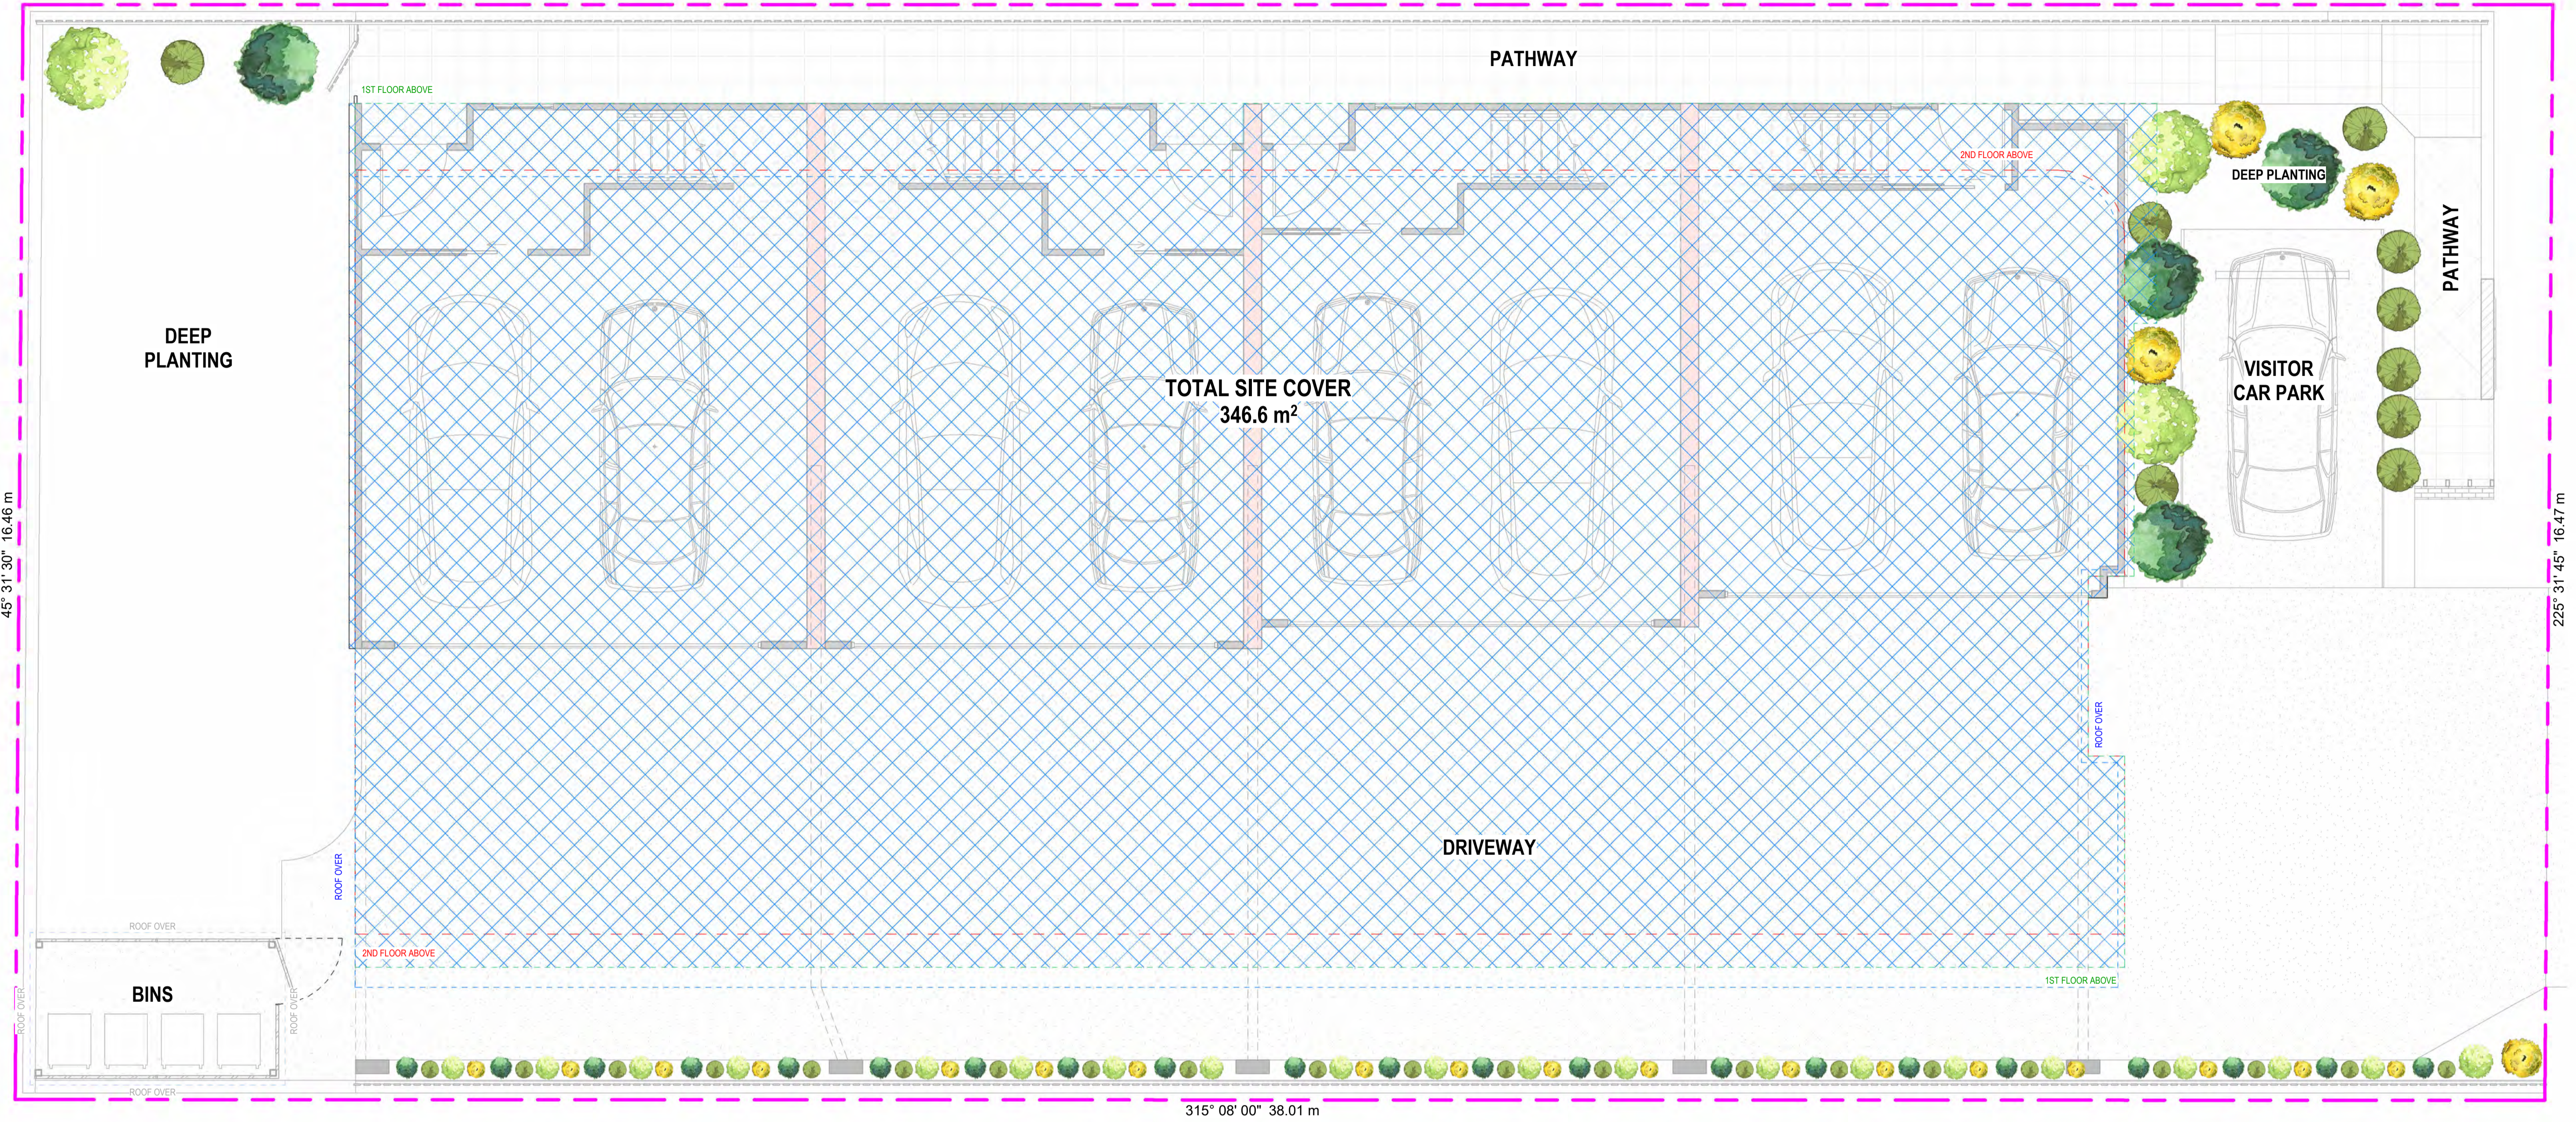

45° 31' 30" 16.46 m

225° 31' 45" 16.47 m

315° 08' 00" 38.01 m

1 SITE COVER AREA CALCULATION PLAN
1 : 50

SITE COVER CALCULATION

SITE COVER 346.6 m²
SITE 625.9 m²
% SITE COVER 55.3%

BCC DS
RECEIVED
 04/06/2026
APPLICATION REF
 A007041580

PRELIMINARY ONLY - NOT FOR CONSTRUCTION | PRINT ON A1

TARUN JANGRA
BUILDING DESIGNERS
 0431 287 724
 tjbuildingdesigners.com.au
 tarun@tjbuildingdesigners.com.au
 71 Kempzie Rd Upper Mount Gravatt, 4122


GENERAL NOTES
 © COPYRIGHT
 THESE COLOURS, DIMENSIONS, AND SPECIFICATIONS ARE
 CONFIDENTIAL AND THE PROPERTY OF TARUN JANGRA BUILDING
 DESIGNERS AND MUST NOT BE COPIED, REPRODUCED OR
 JANGRA BUILDING DESIGNERS.
 DIMENSIONS OF WALLS ARE REFERRED TO THE FINISH
 DIMENSIONS UNLESS NOTED OTHERWISE.
 ALL DIMENSIONS ARE TO FACE UNLESS NOTED OTHERWISE.
 ALL DIMENSIONS ARE TO FACE UNLESS NOTED OTHERWISE.

CLIENT: REHJAM PTY LTD ATF REHMAT FAMILY TRUST
PROJECT: PROPOSED MULTI UNIT DEVELOPMENT
LOCATION: 36 SELBORNE STREET, MOUNT GRAVATT EAST

REVISION SCHEDULE			
A	AMENDED 3D MODEL, UPDATED WALLS, AND PROVIDED RENDER	ZT	17-03-26
B	AMENDED EXTERIOR MATERIAL AND RENDER	ZT	20-03-26
C	CROSSOVER AMENDED, 2x2.5 METER VISUAL CLEARANCE TO CROSSOVER NOTED, TH 1 ENSUITE AMNEDED, VISITOR CAR PARK RELOCATED, ENTRY PATHWAY RELOCATED, SITE COVER AREA CORRECTED	TJ	07-04-26

DRAWN BY:	ZT	JOB No:	5225
CHECKED BY:	TJ	SHEET No:	SD107
ISSUE DATE:	07-04-26	REVISION:	C

135° 07' 00" 38.01 m

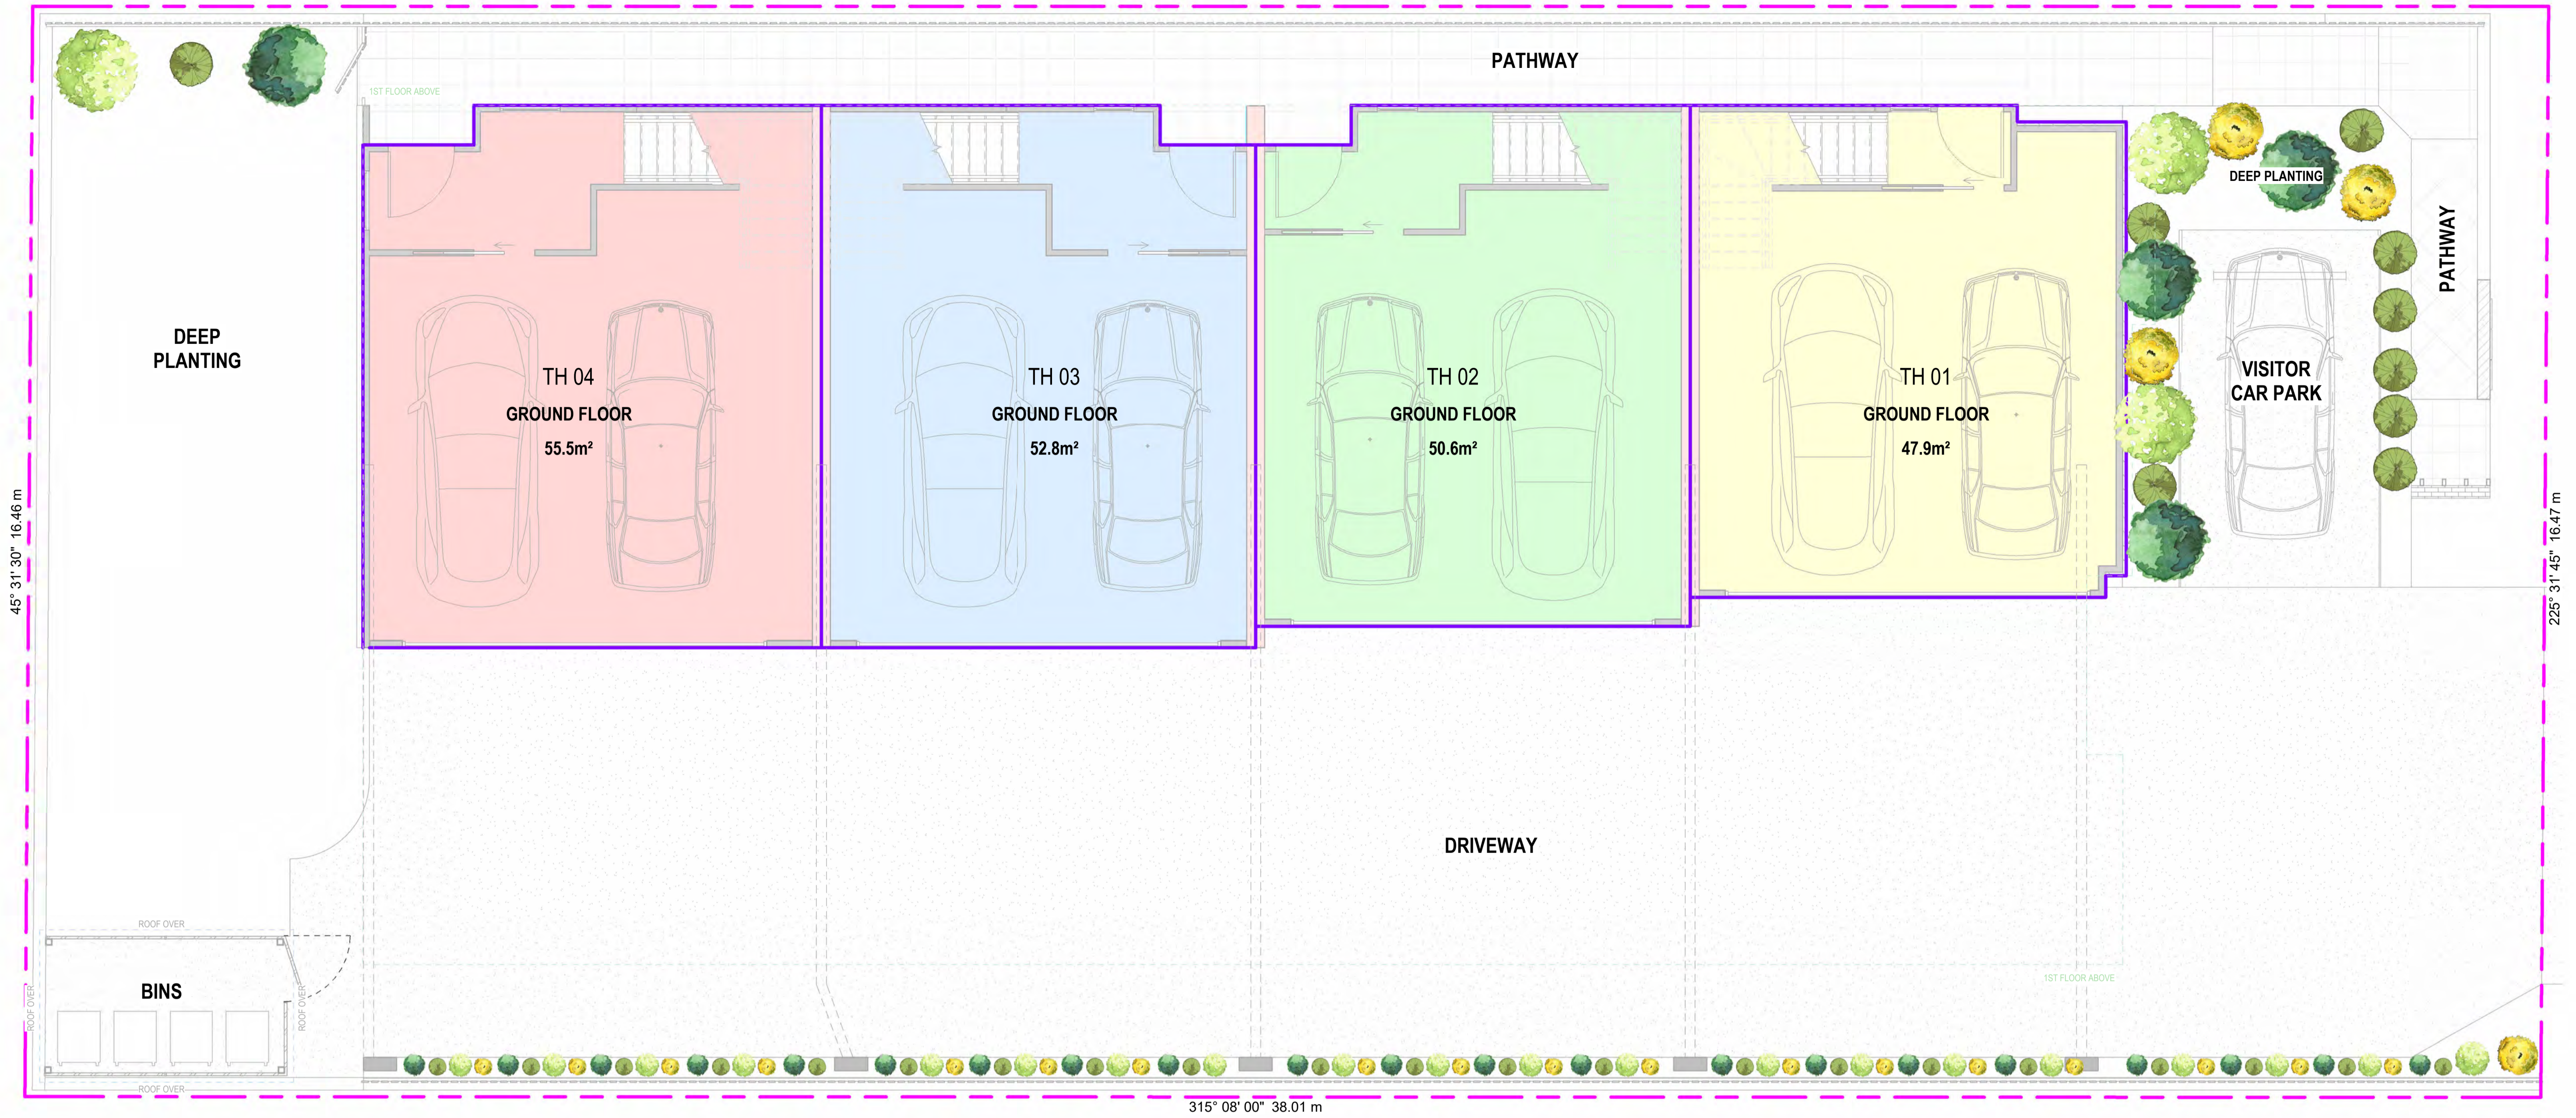

1 GROUND FLOOR AREA
1 : 50

FLOOR AREA CALCULATION

TH 01	
GROUND FLOOR	47.9 m ²
FIRST FLOOR	70.9 m ²
SECOND FLOOR	73.3 m ²
	192.1 m ²
TH 01 BALCONY	
FIRST FLOOR	12.3 m ²
	12.3 m ²
TH 02	
GROUND FLOOR	50.6 m ²
FIRST FLOOR	72.8 m ²
SECOND FLOOR	75.4 m ²
	198.8 m ²
TH 02 BALCONY	
FIRST FLOOR	12.5 m ²
	12.5 m ²

FLOOR AREA CALCULATION

TH 03	
GROUND FLOOR	52.8 m ²
FIRST FLOOR	72.8 m ²
SECOND FLOOR	75.4 m ²
	200.9 m ²
TH 03 BALCONY	
FIRST FLOOR	12.4 m ²
	12.4 m ²
TH 04	
GROUND FLOOR	55.5 m ²
FIRST FLOOR	77.5 m ²
SECOND FLOOR	79.5 m ²
	212.6 m ²
TH 04 BALCONY	
FIRST FLOOR	12.4 m ²
	12.4 m ²
TH 04 PRIVATE COURTYARD	
GROUND FLOOR	Not Placed
	0.0 m ²

BCC DS
RECEIVED
04/06/2026
APPLICATION REF
A007041580



1 FIRST FLOOR AREA
1:50

FLOOR AREA CALCULATION

TH 01	
GROUND FLOOR	47.9 m ²
FIRST FLOOR	70.9 m ²
SECOND FLOOR	73.3 m ²
192.1 m ²	

TH 01 BALCONY	
FIRST FLOOR	12.3 m ²
12.3 m ²	

TH 02	
GROUND FLOOR	50.6 m ²
FIRST FLOOR	72.8 m ²
SECOND FLOOR	75.4 m ²
198.8 m ²	

TH 02 BALCONY	
FIRST FLOOR	12.5 m ²
12.5 m ²	

FLOOR AREA CALCULATION

TH 03	
GROUND FLOOR	52.8 m ²
FIRST FLOOR	72.8 m ²
SECOND FLOOR	75.4 m ²
200.9 m ²	

TH 03 BALCONY	
FIRST FLOOR	12.4 m ²
12.4 m ²	

TH 04	
GROUND FLOOR	55.5 m ²
FIRST FLOOR	77.5 m ²
SECOND FLOOR	79.5 m ²
212.6 m ²	

TH 04 BALCONY	
FIRST FLOOR	12.4 m ²
12.4 m ²	

TH 04 PRIVATE COURTYARD	
GROUND FLOOR	Not Placed
0.0 m ²	


BCC DS
RECEIVED
04/06/2026
APPLICATION REF
A007041580

PRELIMINARY ONLY - NOT FOR CONSTRUCTION | PRINT ON A1

135° 07' 00" 38.01 m

45° 31' 30" 16.46 m

225° 31' 45" 16.47 m

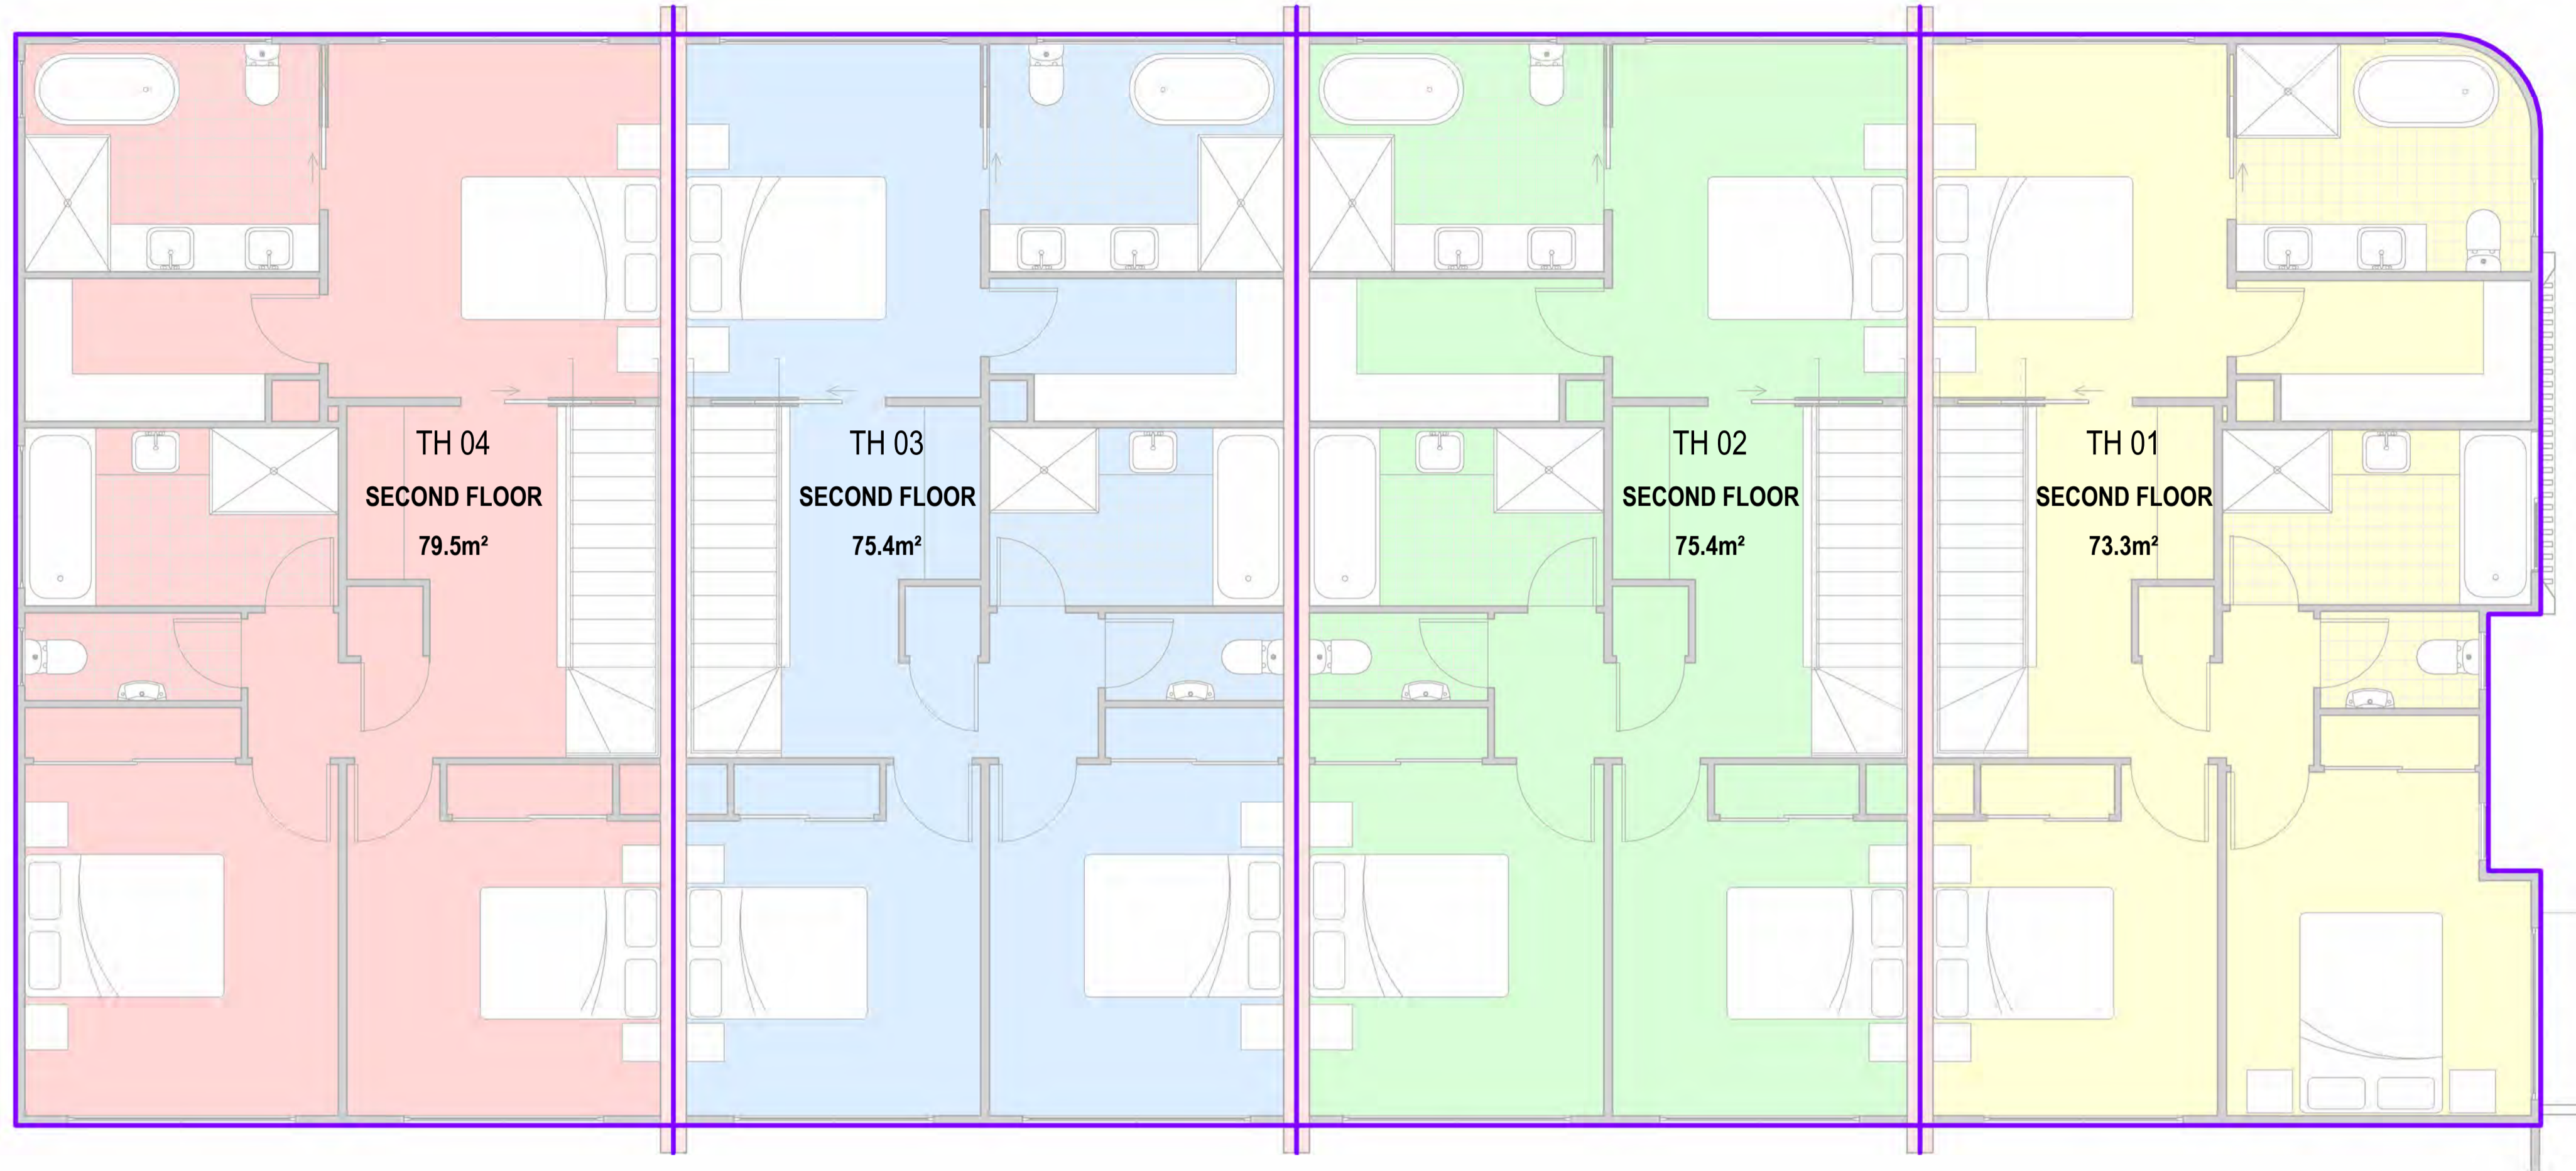

315° 08' 00" 38.01 m

1 SECOND FLOOR AREA
1:50

FLOOR AREA CALCULATION

TH 01	
GROUND FLOOR	47.9 m ²
FIRST FLOOR	70.9 m ²
SECOND FLOOR	73.3 m ²
	192.1 m ²

TH 01 BALCONY	
FIRST FLOOR	12.3 m ²
	12.3 m ²

TH 02	
GROUND FLOOR	50.6 m ²
FIRST FLOOR	72.8 m ²
SECOND FLOOR	75.4 m ²
	198.8 m ²

TH 02 BALCONY	
FIRST FLOOR	12.5 m ²
	12.5 m ²

FLOOR AREA CALCULATION

TH 03	
GROUND FLOOR	52.8 m ²
FIRST FLOOR	72.8 m ²
SECOND FLOOR	75.4 m ²
	200.9 m ²


TH 03 BALCONY	
FIRST FLOOR	12.4 m ²
	12.4 m ²

TH 04	
GROUND FLOOR	55.5 m ²
FIRST FLOOR	77.5 m ²
SECOND FLOOR	79.5 m ²
	212.6 m ²

TH 04 BALCONY	
FIRST FLOOR	12.4 m ²
	12.4 m ²

TH 04 PRIVATE COURTYARD	
GROUND FLOOR	Not Placed
	0.0 m ²

**BCC DS
RECEIVED**
04/06/2026
APPLICATION REF
A007041580

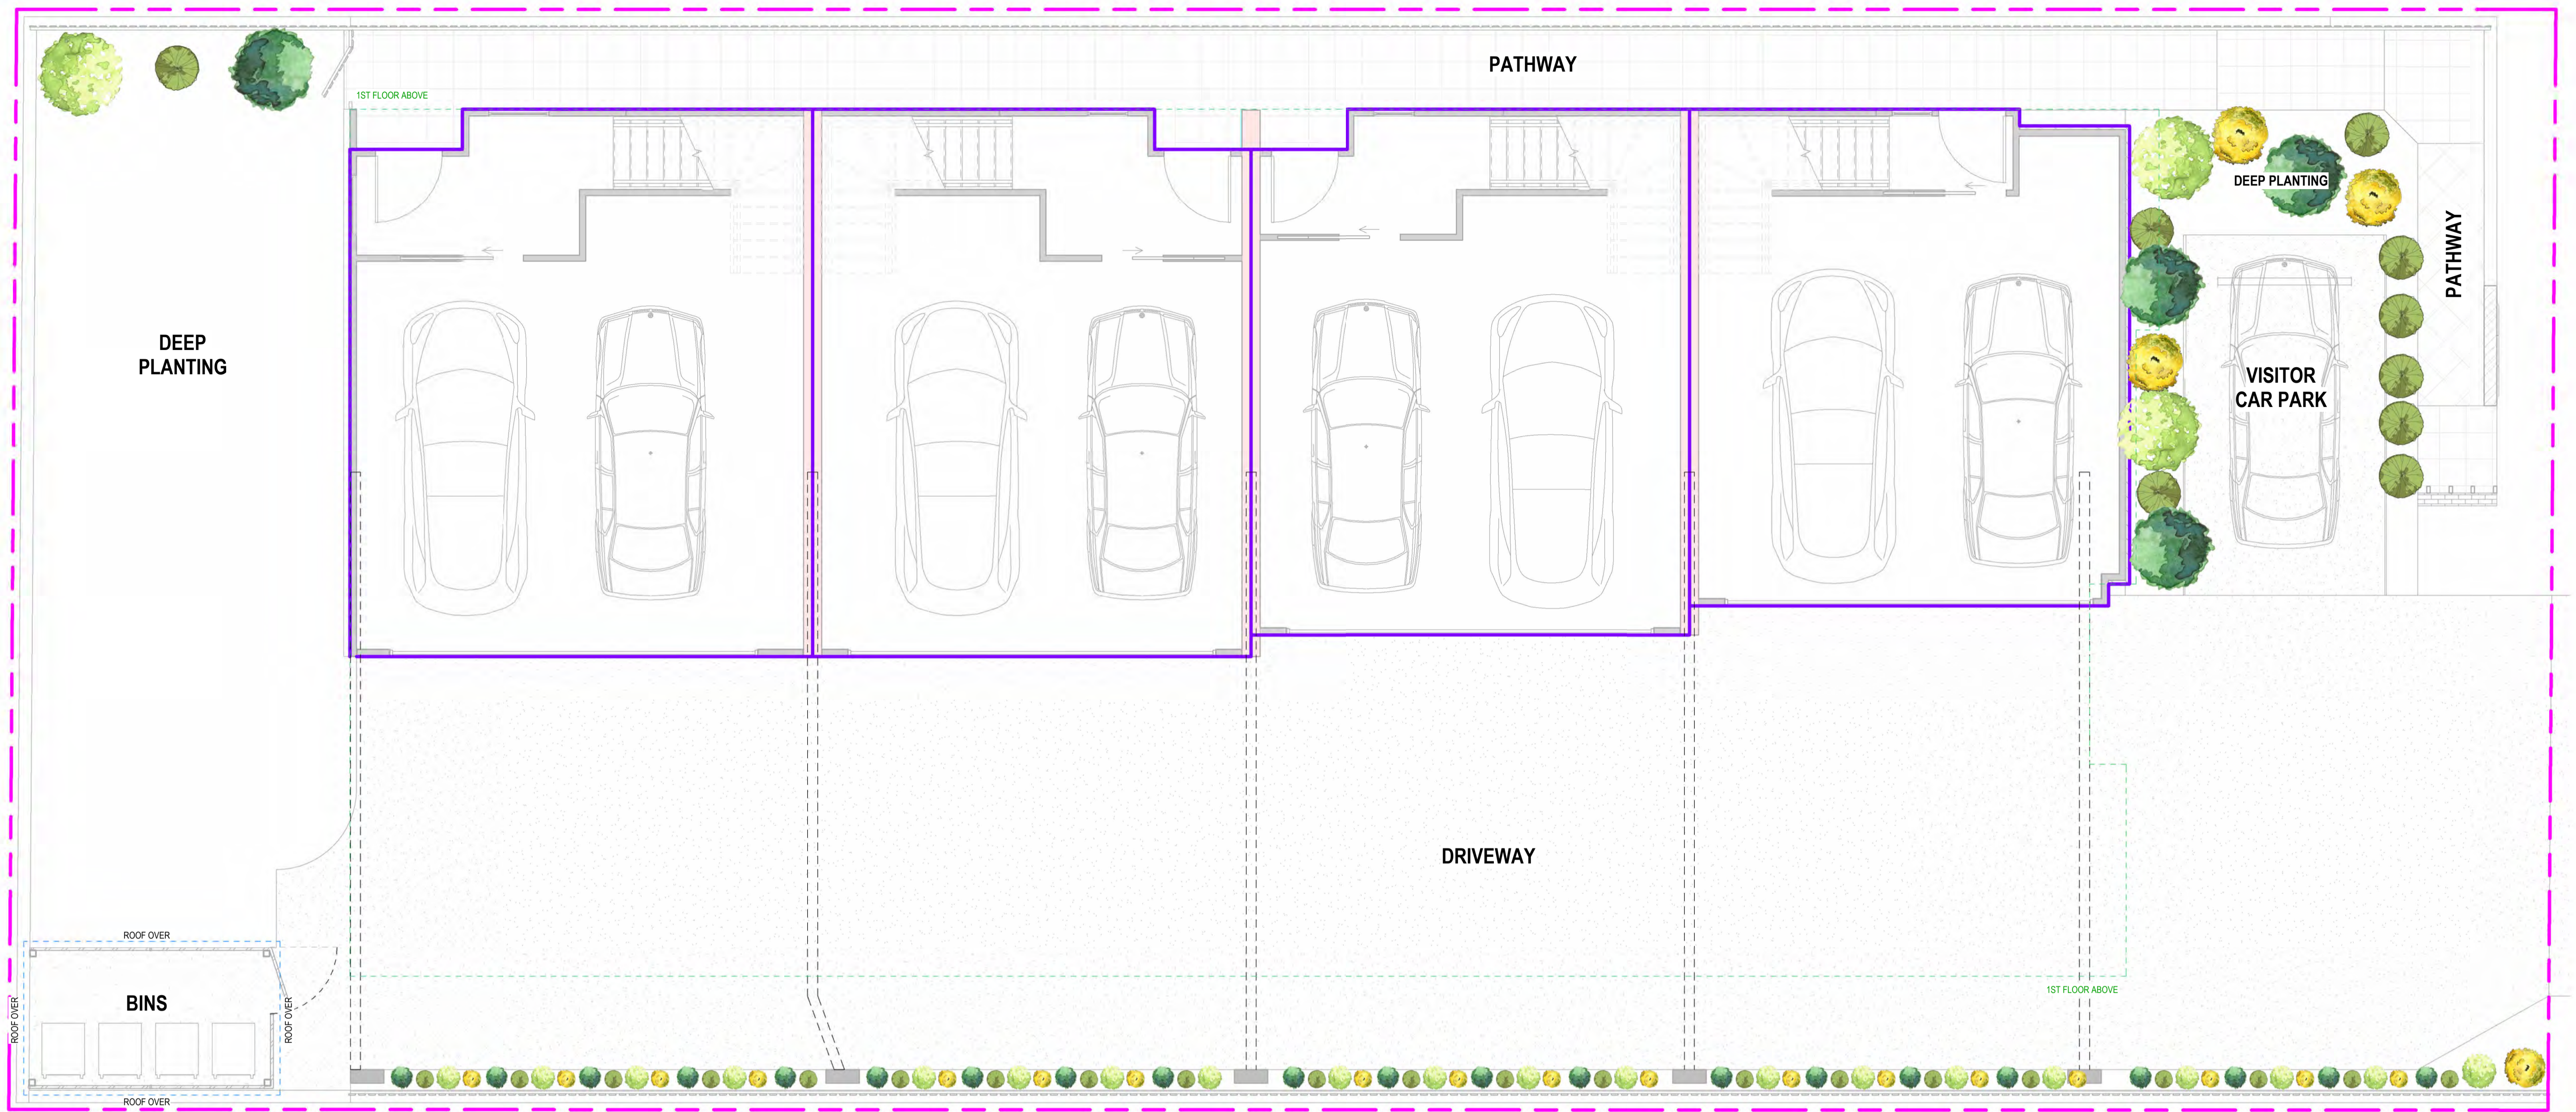

1 GROUND FLOOR PRIVATE OPEN SPACE AREA CALCULATIONS
1 : 50

FLOOR AREA CALCULATION

TH 01	
GROUND FLOOR	47.9 m ²
FIRST FLOOR	70.9 m ²
SECOND FLOOR	73.3 m ²
	192.1 m ²

TH 01 BALCONY	
FIRST FLOOR	12.3 m ²
	12.3 m ²

TH 02	
GROUND FLOOR	50.6 m ²
FIRST FLOOR	72.8 m ²
SECOND FLOOR	75.4 m ²
	198.8 m ²

TH 02 BALCONY	
FIRST FLOOR	12.5 m ²
	12.5 m ²

FLOOR AREA CALCULATION

TH 03	
GROUND FLOOR	52.8 m ²
FIRST FLOOR	72.8 m ²
SECOND FLOOR	75.4 m ²
	200.9 m ²

TH 03 BALCONY	
FIRST FLOOR	12.4 m ²
	12.4 m ²

TH 04	
GROUND FLOOR	55.5 m ²
FIRST FLOOR	77.5 m ²
SECOND FLOOR	79.5 m ²
	212.6 m ²

TH 04 BALCONY	
FIRST FLOOR	12.4 m ²
	12.4 m ²

TH 04 PRIVATE COURTYARD	
GROUND FLOOR	Not Placed
	0.0 m ²

**BCC DS
RECEIVED**
04/06/2026
APPLICATION REF
A007041580



1 FIRST FLOOR AREA PRIVATE OPEN SPACE AREA CALCULATIONS
1:50

FLOOR AREA CALCULATION

TH 01	
GROUND FLOOR	47.9 m ²
FIRST FLOOR	70.9 m ²
SECOND FLOOR	73.3 m ²
	192.1 m ²

TH 01 BALCONY	
FIRST FLOOR	12.3 m ²
	12.3 m ²

TH 02	
GROUND FLOOR	50.6 m ²
FIRST FLOOR	72.8 m ²
SECOND FLOOR	75.4 m ²
	198.8 m ²

TH 02 BALCONY	
FIRST FLOOR	12.5 m ²
	12.5 m ²

FLOOR AREA CALCULATION

TH 03	
GROUND FLOOR	52.8 m ²
FIRST FLOOR	72.8 m ²
SECOND FLOOR	75.4 m ²
	200.9 m ²


TH 03 BALCONY	
FIRST FLOOR	12.4 m ²
	12.4 m ²

TH 04	
GROUND FLOOR	55.5 m ²
FIRST FLOOR	77.5 m ²
SECOND FLOOR	79.5 m ²
	212.6 m ²

TH 04 BALCONY	
FIRST FLOOR	12.4 m ²
	12.4 m ²

TH 04 PRIVATE COURTYARD	
GROUND FLOOR	Not Placed
	0.0 m ²

BCC DS
RECEIVED
04/06/2026
APPLICATION REF
A007041580

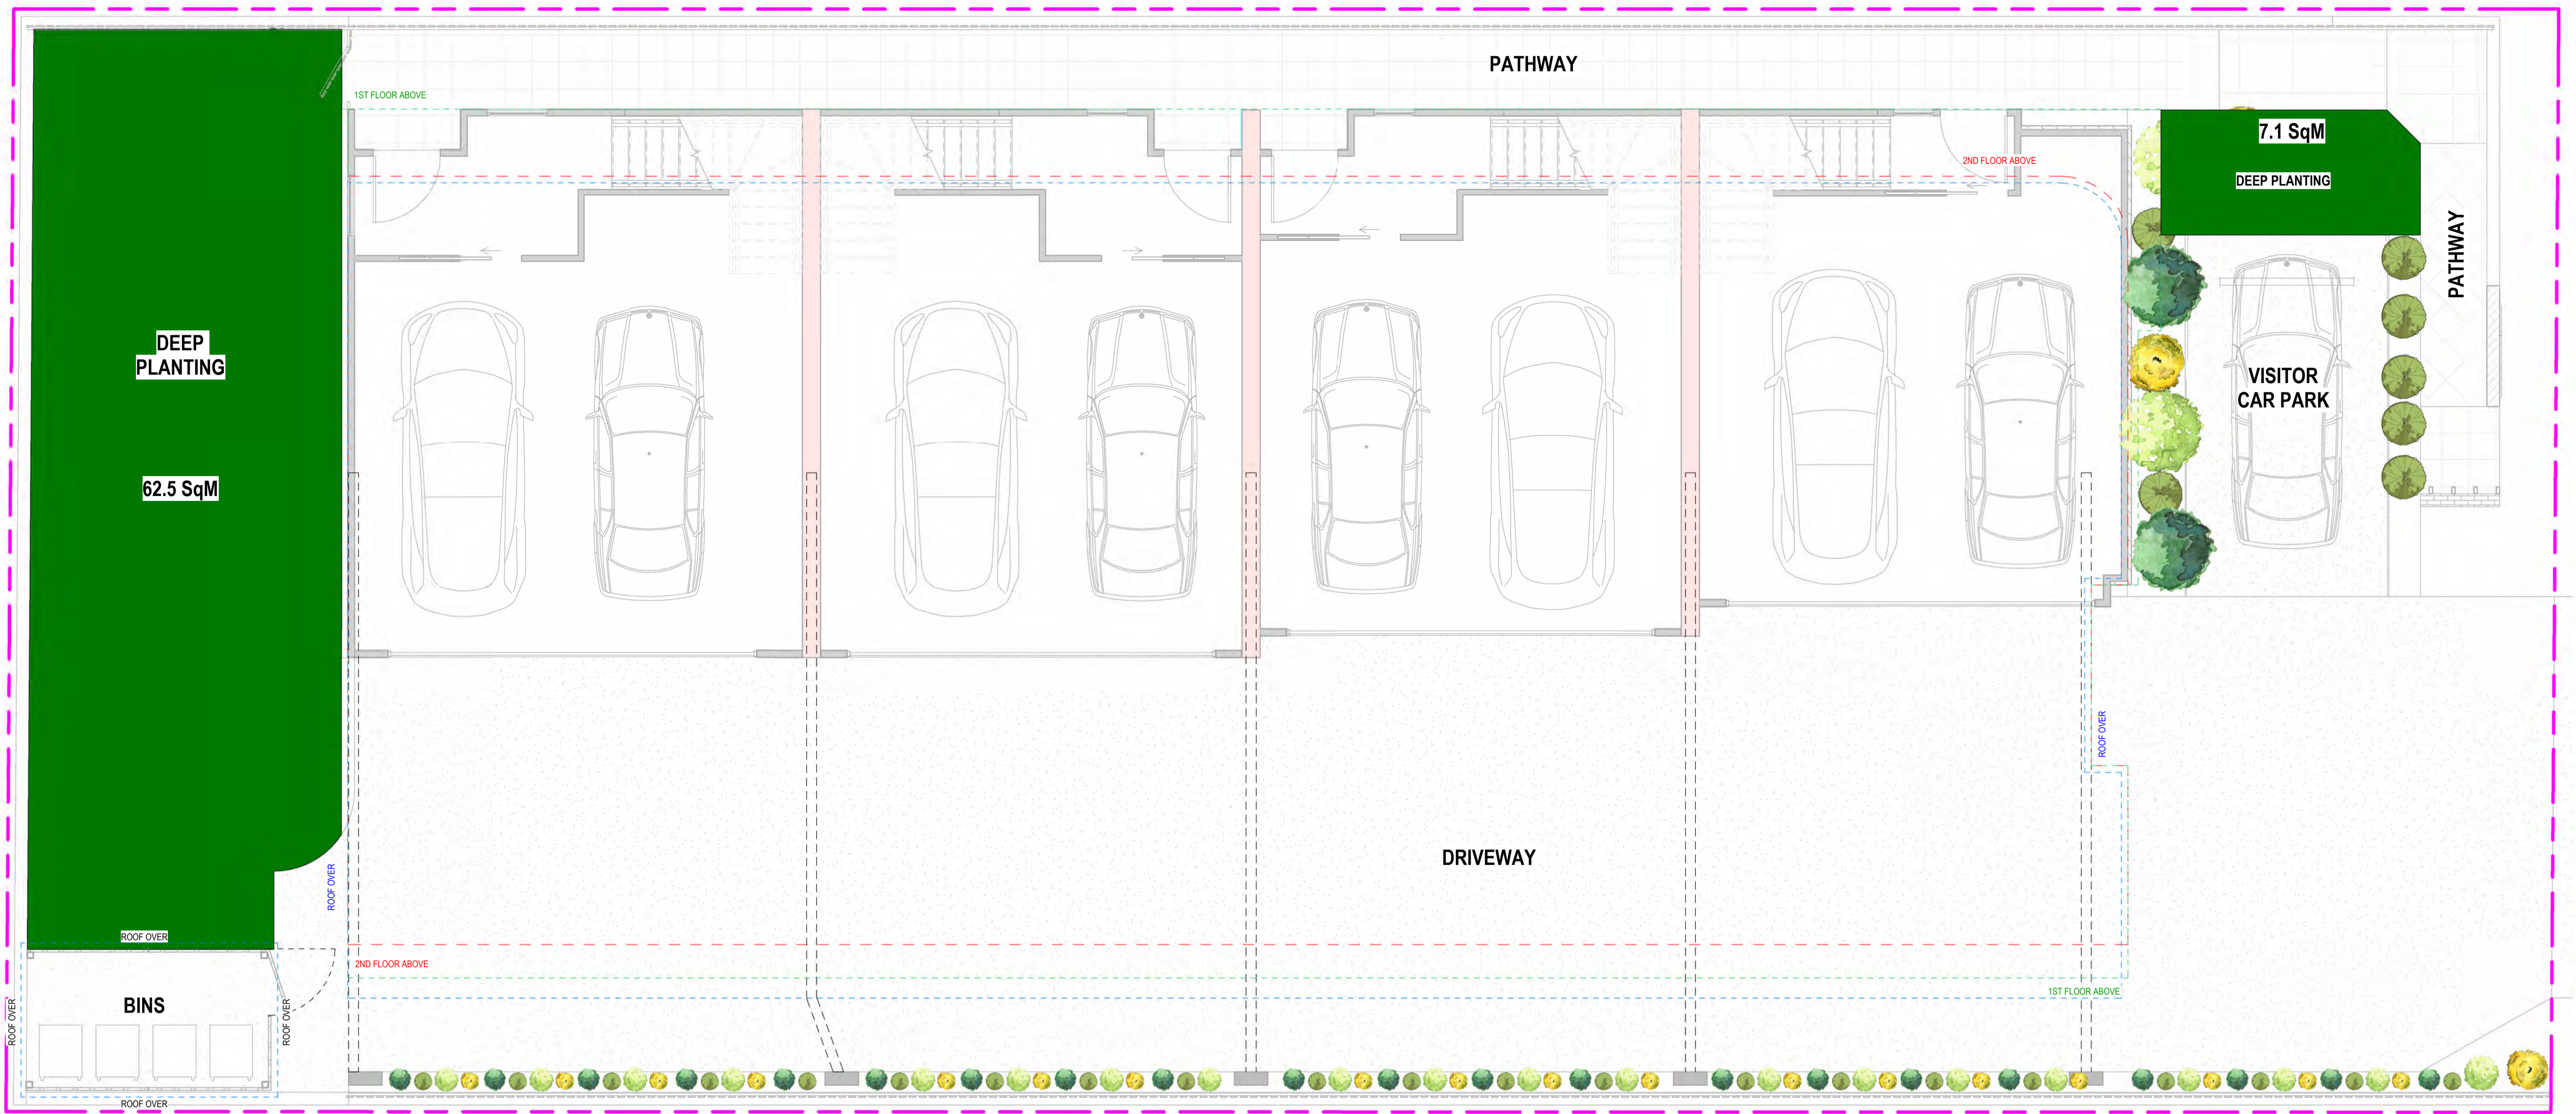

1 DEEP PLATING AREA CALCULATIONS
1:50

LANDSCAPING PLAN

DEEP PLANTING AREA SITE	69.6 m ² 625.9 m ²
% DEEP PLANTING	11.1%

PRELIMINARY ONLY - NOT FOR CONSTRUCTION | PRINT ON A1

BCC DS
RECEIVED
04/06/2026
APPLICATION REF
A007041580

TARUN JANGRA
BUILDING DESIGNERS
0431 287 724
tjbuildingdesigners.com.au
tarun@tjbuildingdesigners.com.au
71 Kempster Rd Upper Mount Gravatt, 4122

GENERAL NOTES
© COPYRIGHT
 THESE DRAWINGS, SPECIFICATIONS, AND SPECIFICATIONS ARE
 CONFIDENTIAL AND THE PROPERTY OF TARUN JANGRA BUILDING
 DESIGNERS AND MUST NOT BE REPRODUCED OR TRANSMITTED
 IN ANY FORM OR BY ANY MEANS, ELECTRONIC OR MECHANICAL,
 INCLUDING PHOTOCOPYING, RECORDING, OR BY ANY INFORMATION
 STORAGE AND RETRIEVAL SYSTEM, WITHOUT THE WRITTEN
 PERMISSION OF TARUN JANGRA BUILDING DESIGNERS.
 PERMISSION TO REPRODUCE OR TRANSMIT THESE DRAWINGS
 OR SPECIFICATIONS FOR ANY PURPOSES IS HEREBY
 DENIED EXCEPT AS AUTHORIZED BY WRITTEN PERMISSION
 FROM TARUN JANGRA BUILDING DESIGNERS.

CLIENT:	REHJAM PTY LTD ATF REHMAT FAMILY TRUST
PROJECT:	PROPOSED MULTI UNIT DEVELOPMENT
LOCATION:	36 SELBORNE STREET, MOUNT GRAVATT EAST

REVISION SCHEDULE			
A	AMENDED 3D MODEL, UPDATED WALLS, AND PROVIDED RENDER	ZT	17-03-26
B	AMENDED EXTERIOR MATERIAL AND RENDER	ZT	20-03-26
C	CROSSOVER AMENDED, 2x2.5 METER VISUAL CLEARANCE TO CROSSOVER NOTED, TH 1 ENSUITE AMNEDED, VISITOR CAR PARK RELOCATED, ENTRY PATHWAY RELOCATED, SITE COVER AREA CORRECTED	TJ	07-04-26

DRAWN BY:	ZT	JOB No:	5225
CHECKED BY:	TJ	SHEET No:	SD113
ISSUE DATE:	07-04-26	REVISION:	C

LEGEND

CODE	DESCRIPTION
AFD	ALUMINIUM-FRAMED DOOR
AFG	ALUMINIUM-FRAMED GLAZING
BINS	BINS
CCMC	COLORBOND CORRUGATED METAL CLADDING
CL	COLUMN
CSOD	COLORBOND SECTIONAL OVERHEAD DOOR
HR	HANDRAIL (1100mm-HEIGHT)
PRFC	PAINTED RENDERED FIBROUS CEMENT
PRLC	PAINTED RENDERED LIGHT WEIGHT CONSTRUCTION
PRM	PAINTED RENDERED MASONRY
SC	STONE CLADDING
TC	TIMBER CLADDING
TFB	TIMBER-FEATURE BATTENS
TPF	TIMBER PALE FENCE



1 EAST ELEVATION
1 : 50

2 WEST ELEVATION
1 : 50

BCC DS
RECEIVED
 04/06/2026
APPLICATION REF
 A007041580

PRELIMINARY ONLY - NOT FOR CONSTRUCTION | PRINT ON A1



TARUN JANGRA
BUILDING DESIGNERS
0431 287 724
tjbuildingdesigners.com.au
tarun@tjbuildingdesigners.com.au
71 Kempzie Rd Upper Mount Gravatt, 4122

GENERAL NOTES

CLIENT: **REHJAM PTY LTD ATF REHMAT FAMILY TRUST**

PROJECT: **PROPOSED MULTI UNIT DEVELOPMENT**

LOCATION: **36 SELBORNE STREET, MOUNT GRAVATT EAST**

REVISION SCHEDULE			
A	AMENDED 3D MODEL, UPDATED WALLS, AND PROVIDED RENDER	ZT	17-03-26
B	AMENDED EXTERIOR MATERIAL AND RENDER	ZT	20-03-26

DRAWN BY:	ALP	JOB No:	5225
CHECKED BY:	TJ	SHEET No:	SD201
ISSUE DATE:	07-04-26	REVISION:	B

LEGEND

CODE	DESCRIPTION
AFD	ALUMINIUM-FRAMED DOOR
AFG	ALUMINIUM-FRAMED GLAZING
BINS	BINS
CCMC	COLORBOND CORRUGATED METAL CLADDING
CL	COLUMN
CSOD	COLORBOND SECTIONAL OVERHEAD DOOR
HR	HANDRAIL (1100mm-HEIGHT)
PRFC	PAINTED RENDERED FIBROUS CEMENT
PRLC	PAINTED RENDERED LIGHT WEIGHT CONSTRUCTION
PRM	PAINTED RENDERED MASONRY
SC	STONE CLADDING
TC	TIMBER CLADDING
TFB	TIMBER-FEATURE BATTENS
TPF	TIMBER PALE FENCE



1 NORTH ELEVATION
1 : 50



2 SOUTH ELEVATION
1 : 50

PRELIMINARY ONLY - NOT FOR CONSTRUCTION | PRINT ON A1

TARUN JANGRA
BUILDING DESIGNERS
 0431 287 724
 tjb@buildingdesigners.com.au
 tarun@tjbbuildingdesigners.com.au
 71 Kempsie Rd Upper Mount Gravatt, 4122


GENERAL NOTES

1. ALL DIMENSIONS ARE TO FACE UNLESS SPECIFIED OTHERWISE.
 2. CLIENT'S RESPONSIBILITY TO VERIFY ALL INFORMATION PROVIDED.
 3. DESIGNER'S RESPONSIBILITY TO VERIFY ALL INFORMATION PROVIDED.
CLIENT:	REHJAM PTY LTD ATF REHMAT FAMILY TRUST
PROJECT:	PROPOSED MULTI UNIT DEVELOPMENT
LOCATION:	36 SELBORNE STREET, MOUNT GRAVATT EAST

REVISION SCHEDULE	
A	AMENDED 3D MODEL, UPDATED WALLS, AND PROVIDED RENDER
B	AMENDED EXTERIOR MATERIAL AND RENDER
C	CROSSOVER AMENDED, 2x2.5 METER VISUAL CLEARANCE TO CROSSOVER NOTED, TH 1 ENSUITE AMNEDED, VISITOR CAR PARK RELOCATED, ENTRY PATHWAY RELOCATED, SITE COVER AREA CORRECTED

DRAWN BY:	ALP	JOB No:	5225
CHECKED BY:	TJ	SHEET No:	SD202
ISSUE DATE:	07-04-26	REVISION:	C

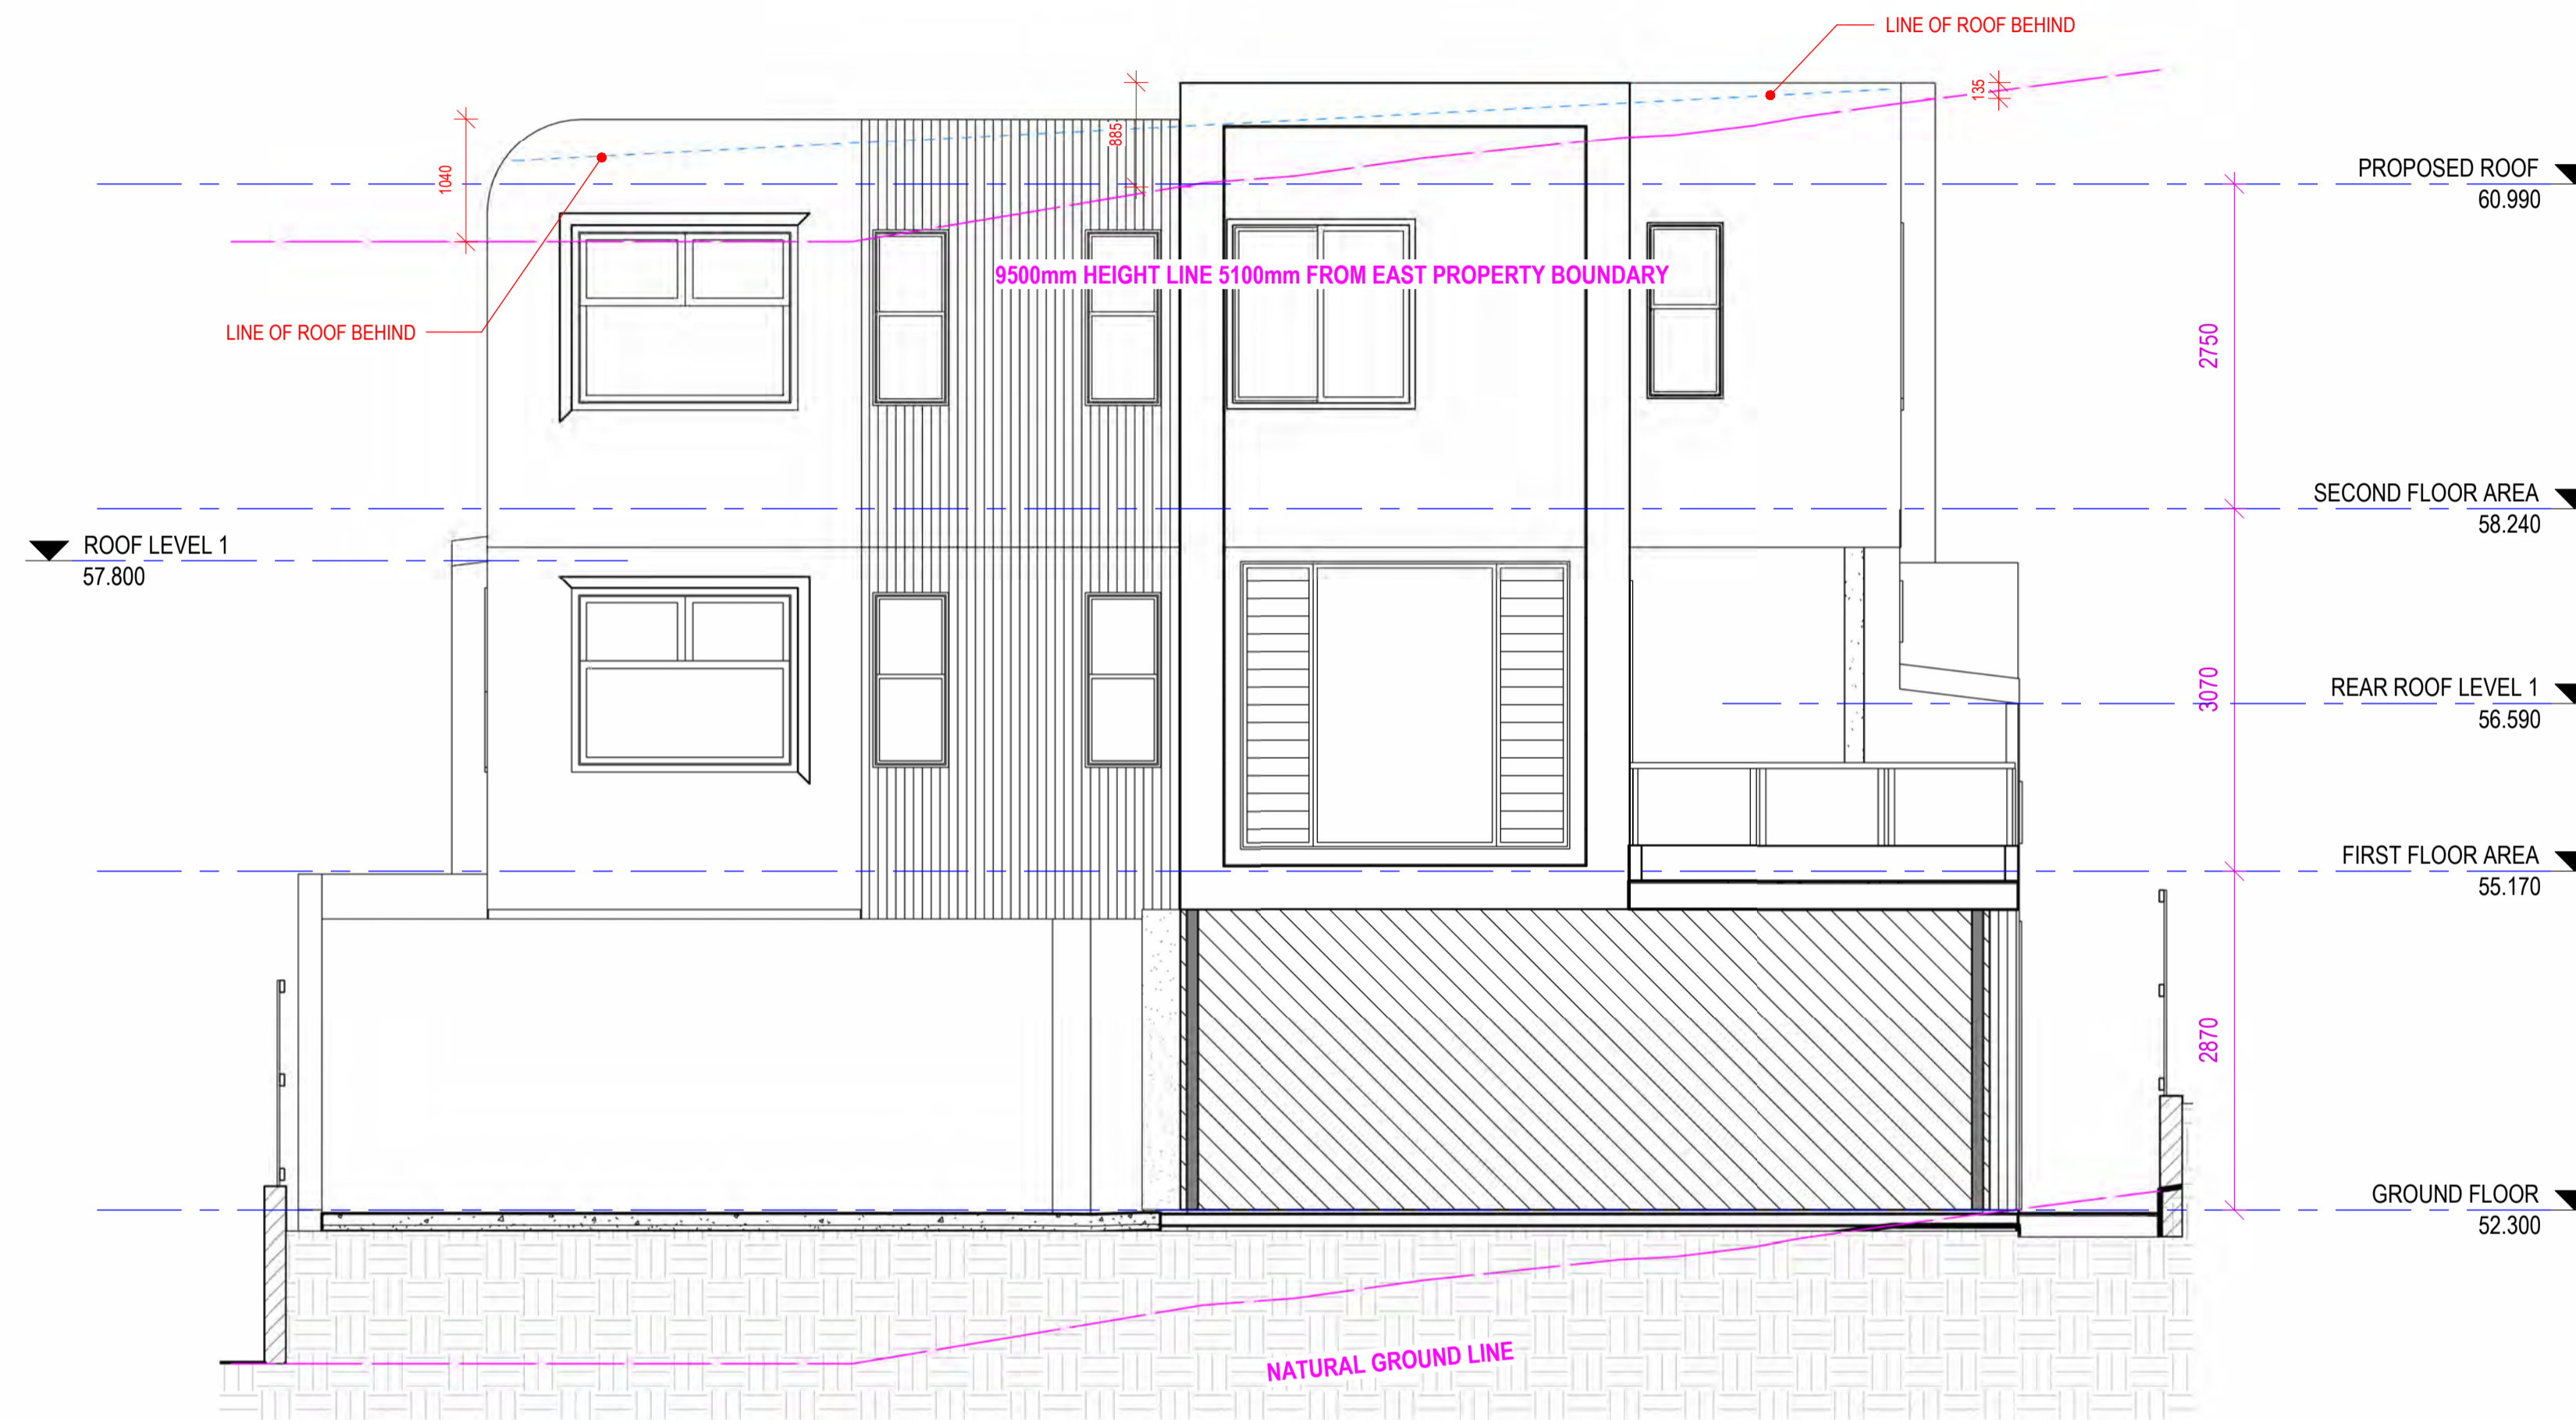

HA HEIGHT SECTION A
1:50

BCC DS
RECEIVED
 04/06/2026
APPLICATION REF
 A007041580

PRELIMINARY ONLY - NOT FOR CONSTRUCTION | PRINT ON A1




1 HEIGHT SECTION B
1:50

BCC DS
RECEIVED
 04/06/2026
APPLICATION REF
 A007041580


PRELIMINARY ONLY - NOT FOR CONSTRUCTION | PRINT ON A1

REVISION SCHEDULE			
A	AMENDED 3D MODEL, UPDATED WALLS, AND PROVIDED RENDER	ZT	17-03-26
B	AMENDED EXTERIOR MATERIAL AND RENDER	ZT	20-03-26
C	CROSSOVER AMENDED, 2x2.5 METER VISUAL CLEARANCE TO CROSSOVER NOTED, TH 1 ENSUITE AMNEDED, VISITOR CAR PARK RELOCATED, ENTRY PATHWAY RELOCATED, SITE COVER AREA CORRECTED	TJ	07-04-26

**BCC DS
RECEIVED**
04/06/2026
APPLICATION REF
A007041580

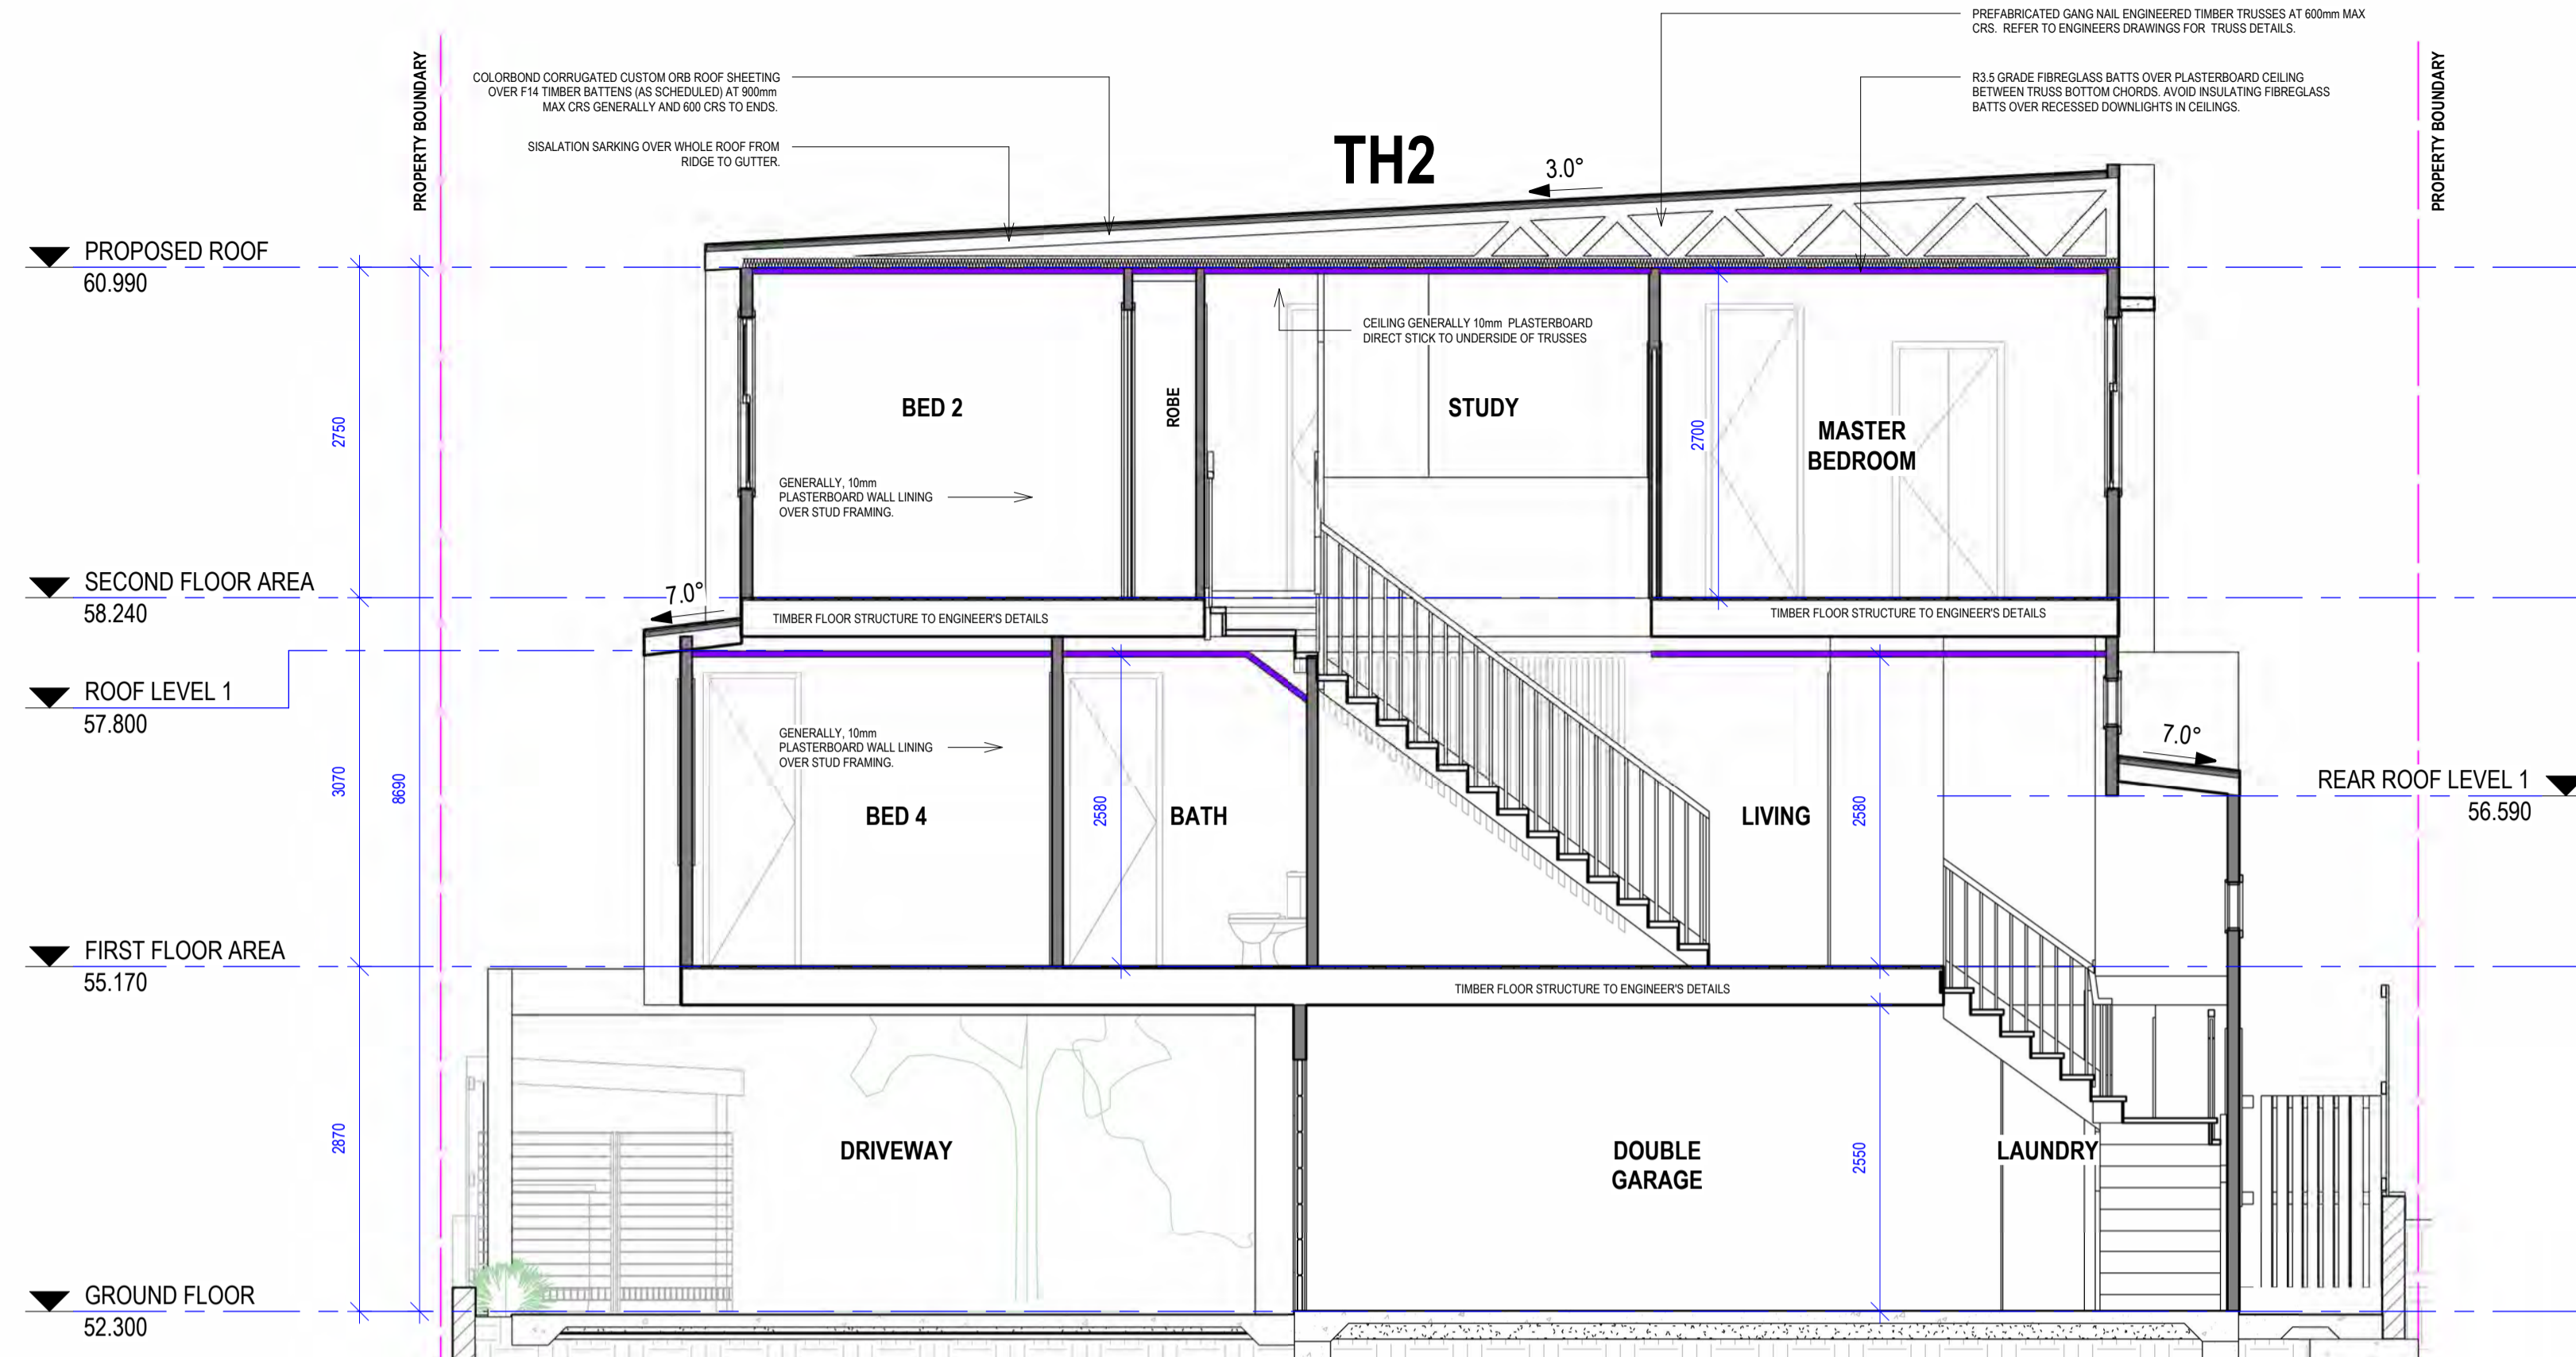

A SECTION A
1:50

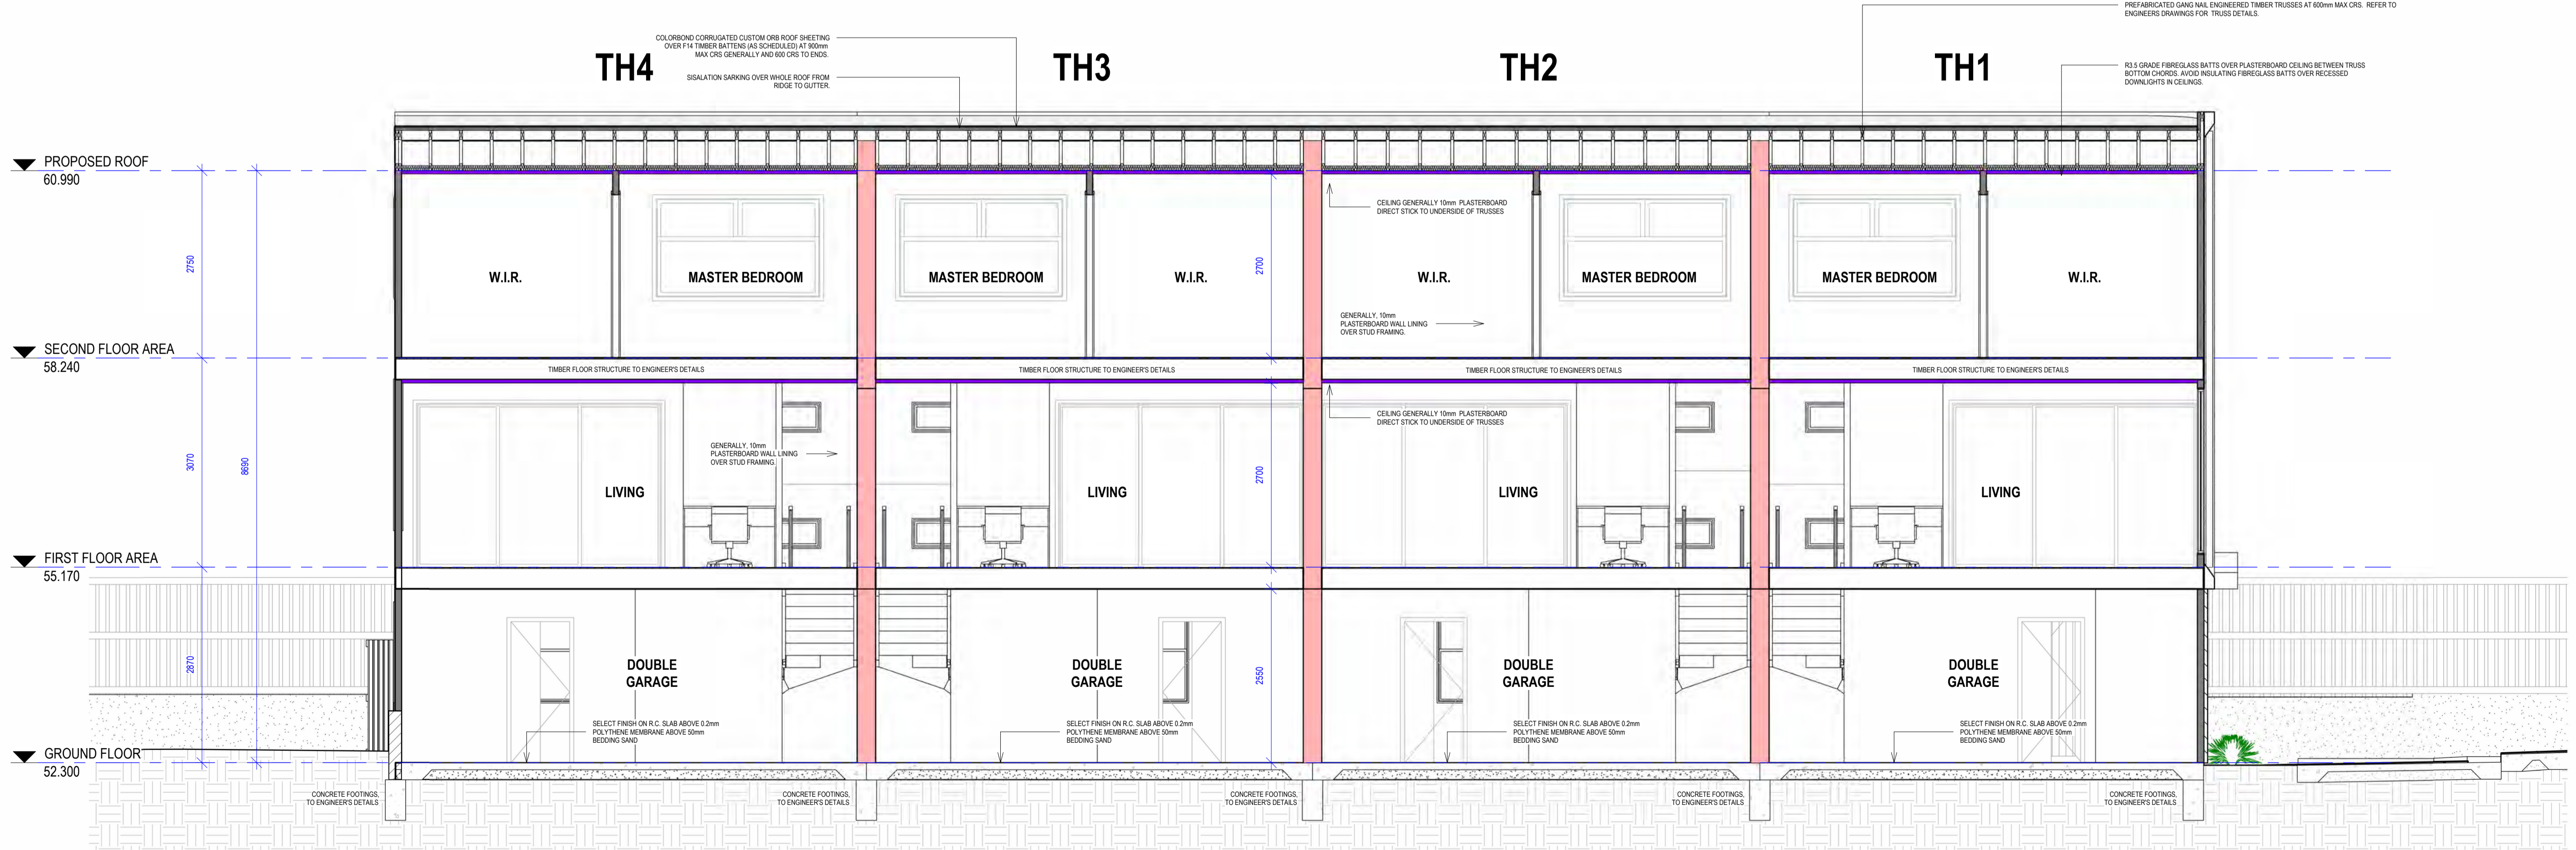

B SECTION B
1:50

PRELIMINARY ONLY - NOT FOR CONSTRUCTION | PRINT ON A1

TARUN JANGRA BUILDING DESIGNERS
0431 287 724
tj@buildingdesigners.com.au
tarun@tjbuildingdesigners.com.au
71 Kempzie Rd Upper Mount Gravatt, 4122

GENERAL NOTES

© COPYRIGHT
THIS DRAWING, INCLUDING ANY INFORMATION HEREIN, IS THE PROPERTY OF TARUN JANGRA BUILDING DESIGNERS AND MUST BE USED ONLY FOR THE PROJECT AND SITE SPECIFICALLY IDENTIFIED HEREIN. ANY REUSE OR REPRODUCTION OF THIS DRAWING WITHOUT THE WRITTEN PERMISSION OF TARUN JANGRA BUILDING DESIGNERS.
REVISIONS TO THIS DRAWING WILL BE REFERRED TO BY THE SAME DESIGNER AND MUST BE APPROVED BY ARCHITECTURAL REGULATION BEFORE PROCEEDING WITH THE ASSOCIATED WORKS.

CLIENT:	REHJAM PTY LTD ATF REHMAT FAMILY TRUST
PROJECT:	PROPOSED MULTI UNIT DEVELOPMENT
LOCATION:	36 SELBORNE STREET, MOUNT GRAVATT EAST

REVISION SCHEDULE		DATE	BY
A	AMENDED 3D MODEL, UPDATED WALLS, AND PROVIDED RENDER	ZT 17-03-26	
B	AMENDED EXTERIOR MATERIAL AND RENDER	ZT 20-03-26	

DRAWN BY:	ZT	JOB No:	5225
CHECKED BY:	TJ	SHEET No:	SD302
ISSUE DATE:	07-04-26	REVISION:	B