


CODE	DESCRIPTION
GAL-01	GALVANISED STEEL - TYPE 01
GT-01	GUTTER - TYPE 01
LED2	LED STRIP LIGHT - TYPE 02 (UPLIGHT)
MRS-01	METAL ROOF SHEET - TYPE 01
PB-01	PLASTERBOARD - TYPE 01
PB-02	PLASTERBOARD - TYPE 02 (CSR EC-08)
PB-03	PLASTERBOARD - TYPE 03 (FYRCHEK)
TRV-01	TRAVERTINE - TYPE 01

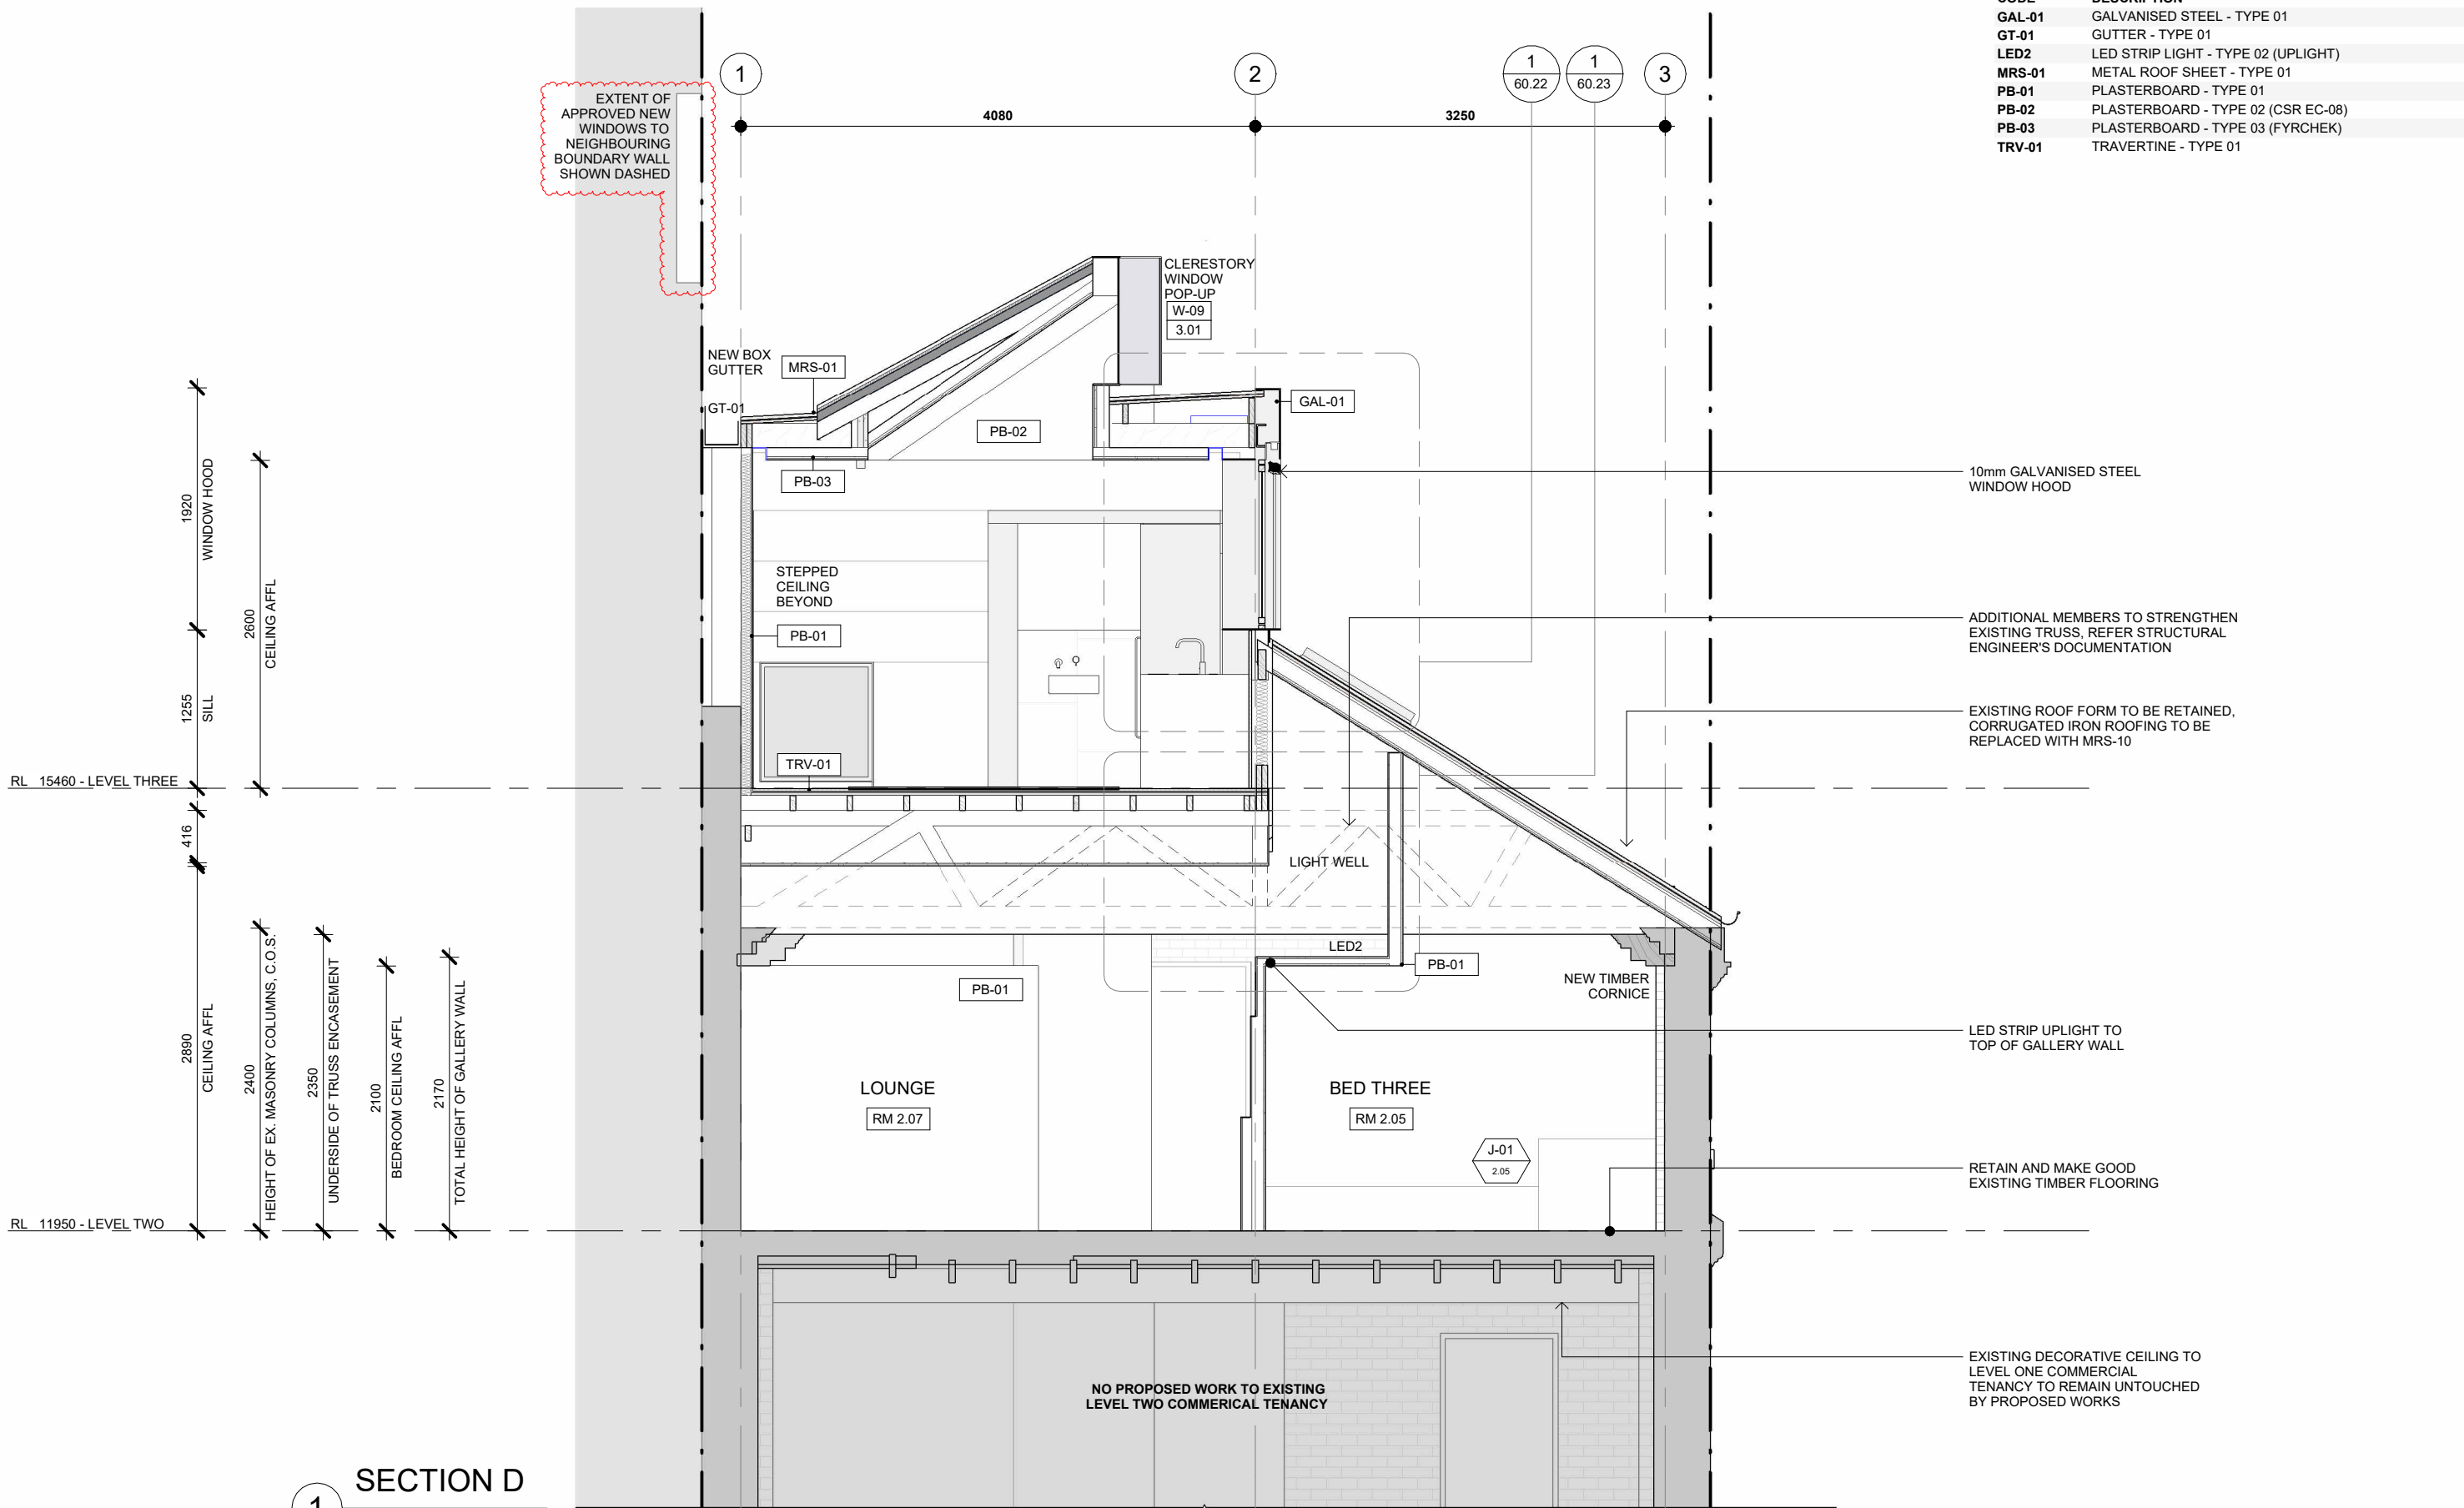

SECTION D
1
1 : 50

J. AR OFFICE

COPYRIGHT OF THESE DOCUMENTS IS OWNED BY J.A.R. OFFICE. ALL RIGHTS RESERVED. THIS DESIGN IS PROTECTED AND MAY NOT BE DISTRIBUTED, REPRODUCED, ADAPTED, MODIFIED OR USED—WHETHER IN WHOLE OR PART—FOR ANY OTHER PROJECT, CLIENT OR LOCATION WITH THE EXPRESS WRITTEN CONSENT OF J.A.R. OFFICE. RIGHTS ARE NOT TRANSFERRED OR ASSIGNED EXCEPT AS EXPRESSLY AGREED IN WRITING.
VERIFY ALL EXISTING CONDITIONS AND DIMENSIONS ON SITE PRIOR TO COMMENCING WORK. DISCREPANCIES FOUND BETWEEN THE DRAWINGS, SPECIFICATIONS AND SITE CONDITIONS MUST BE REPORTED TO THE ARCHITECT BEFORE PROCEEDING WITH RELATED WORK.

+61 7 3190 4903
INFO@JAROFFICE.COM
© COPYRIGHT J.A.R. OFFICE

REV.	DESCRIPTION	ISSUED	DATE
A	FOR INFORMATION		25.07.2025
B	BA ISSUE PRELIMINARY		05.09.2025
C	BA ISSUE		10.09.2025
D	BA ISSUE REVISED		20.11.2025
E	BA ISSUE REVISED		19.01.2026
F	UPDATED BUILDING APPLICATION FOR INFORMATION		07.05.2026
G	TOWN PLANNING INFORMATION REQUEST		21.05.2026

PROJECT	PROJECT NUMBER	DRAWING NAME
41 EDWARD STREET	2208	SECTION D
CLIENT	STATUS	
CHRISTIE NICOLAIDES & STEPHEN SOURRIS	PRELIMINARY	

BCC DS
 RECEIVED
 26/05/2026
 APPLICATION REF
 A007016517

DRAWING NUMBER	REVISION	SCALE
30.04	G	1 : 50 @ A3
PROJECT DIRECTOR	DRAWN	CHECKED
JW	MB	