

LEGEND	
	SURFACES - CONCRETE PATHWAY
	STEP IN FINISHED LEVELS, HEIGHT AS NOTED ON PLANS
	ADJACENT SURFACES FLUSH
	FALL IN SURFACE LEVEL - GRADE AS NOTED
	1800mm HIGH COLORBOND FENCE
	1800mm VERTICAL BATTEN FENCE
	COL COLUMN - REFER STRUCT. ENG. DETAILS
	DP DOWNPIPE
	FG FIELD GULLY
	HT HOSE TAP
	R/T RETAINING WALL
	SCR SCREEN

**BCC DS**  
**RECEIVED**  
 20/02/2026  
**APPLICATION REF**  
 A006967903

DESIGN BY:  
**CHRISTIAN ZAMBELLI**  
 architect@christianzambelli.com  
 P 0408 266 135 B.Arch BOAQ 4518

CLIENT:  
**KURABY MOSQUE**

PROJECT:  
**MOSQUE EXTENSION**

LOCATION:  
**1408 BEENLEIGH RD,  
 KURABY,  
 QLD 4112**



SCALE:  
**1:250@A3**  
 DATE:  
**16 OCT 2025**

THIS DRAWING:  
**SITE / GROUND  
 PLAN  
 EXISTING**


PURPOSE:  
**CONCEPT**

PROJECT NUMBER:  
**P123**  
 DRAWING (ISSUE):  
**A-101 (3)**

**LEGEND**

- COL COLUMN
- DF DRINK FOUNTAIN
- DP DOWNPIPE
- FG FIELD GULLY
- GB GARDEN BED
- R/T CONC SLEEPER RETAINING WALL

**BCC DS**  
 RECEIVED  
 20/02/2026  
 APPLICATION REF  
 A006967903

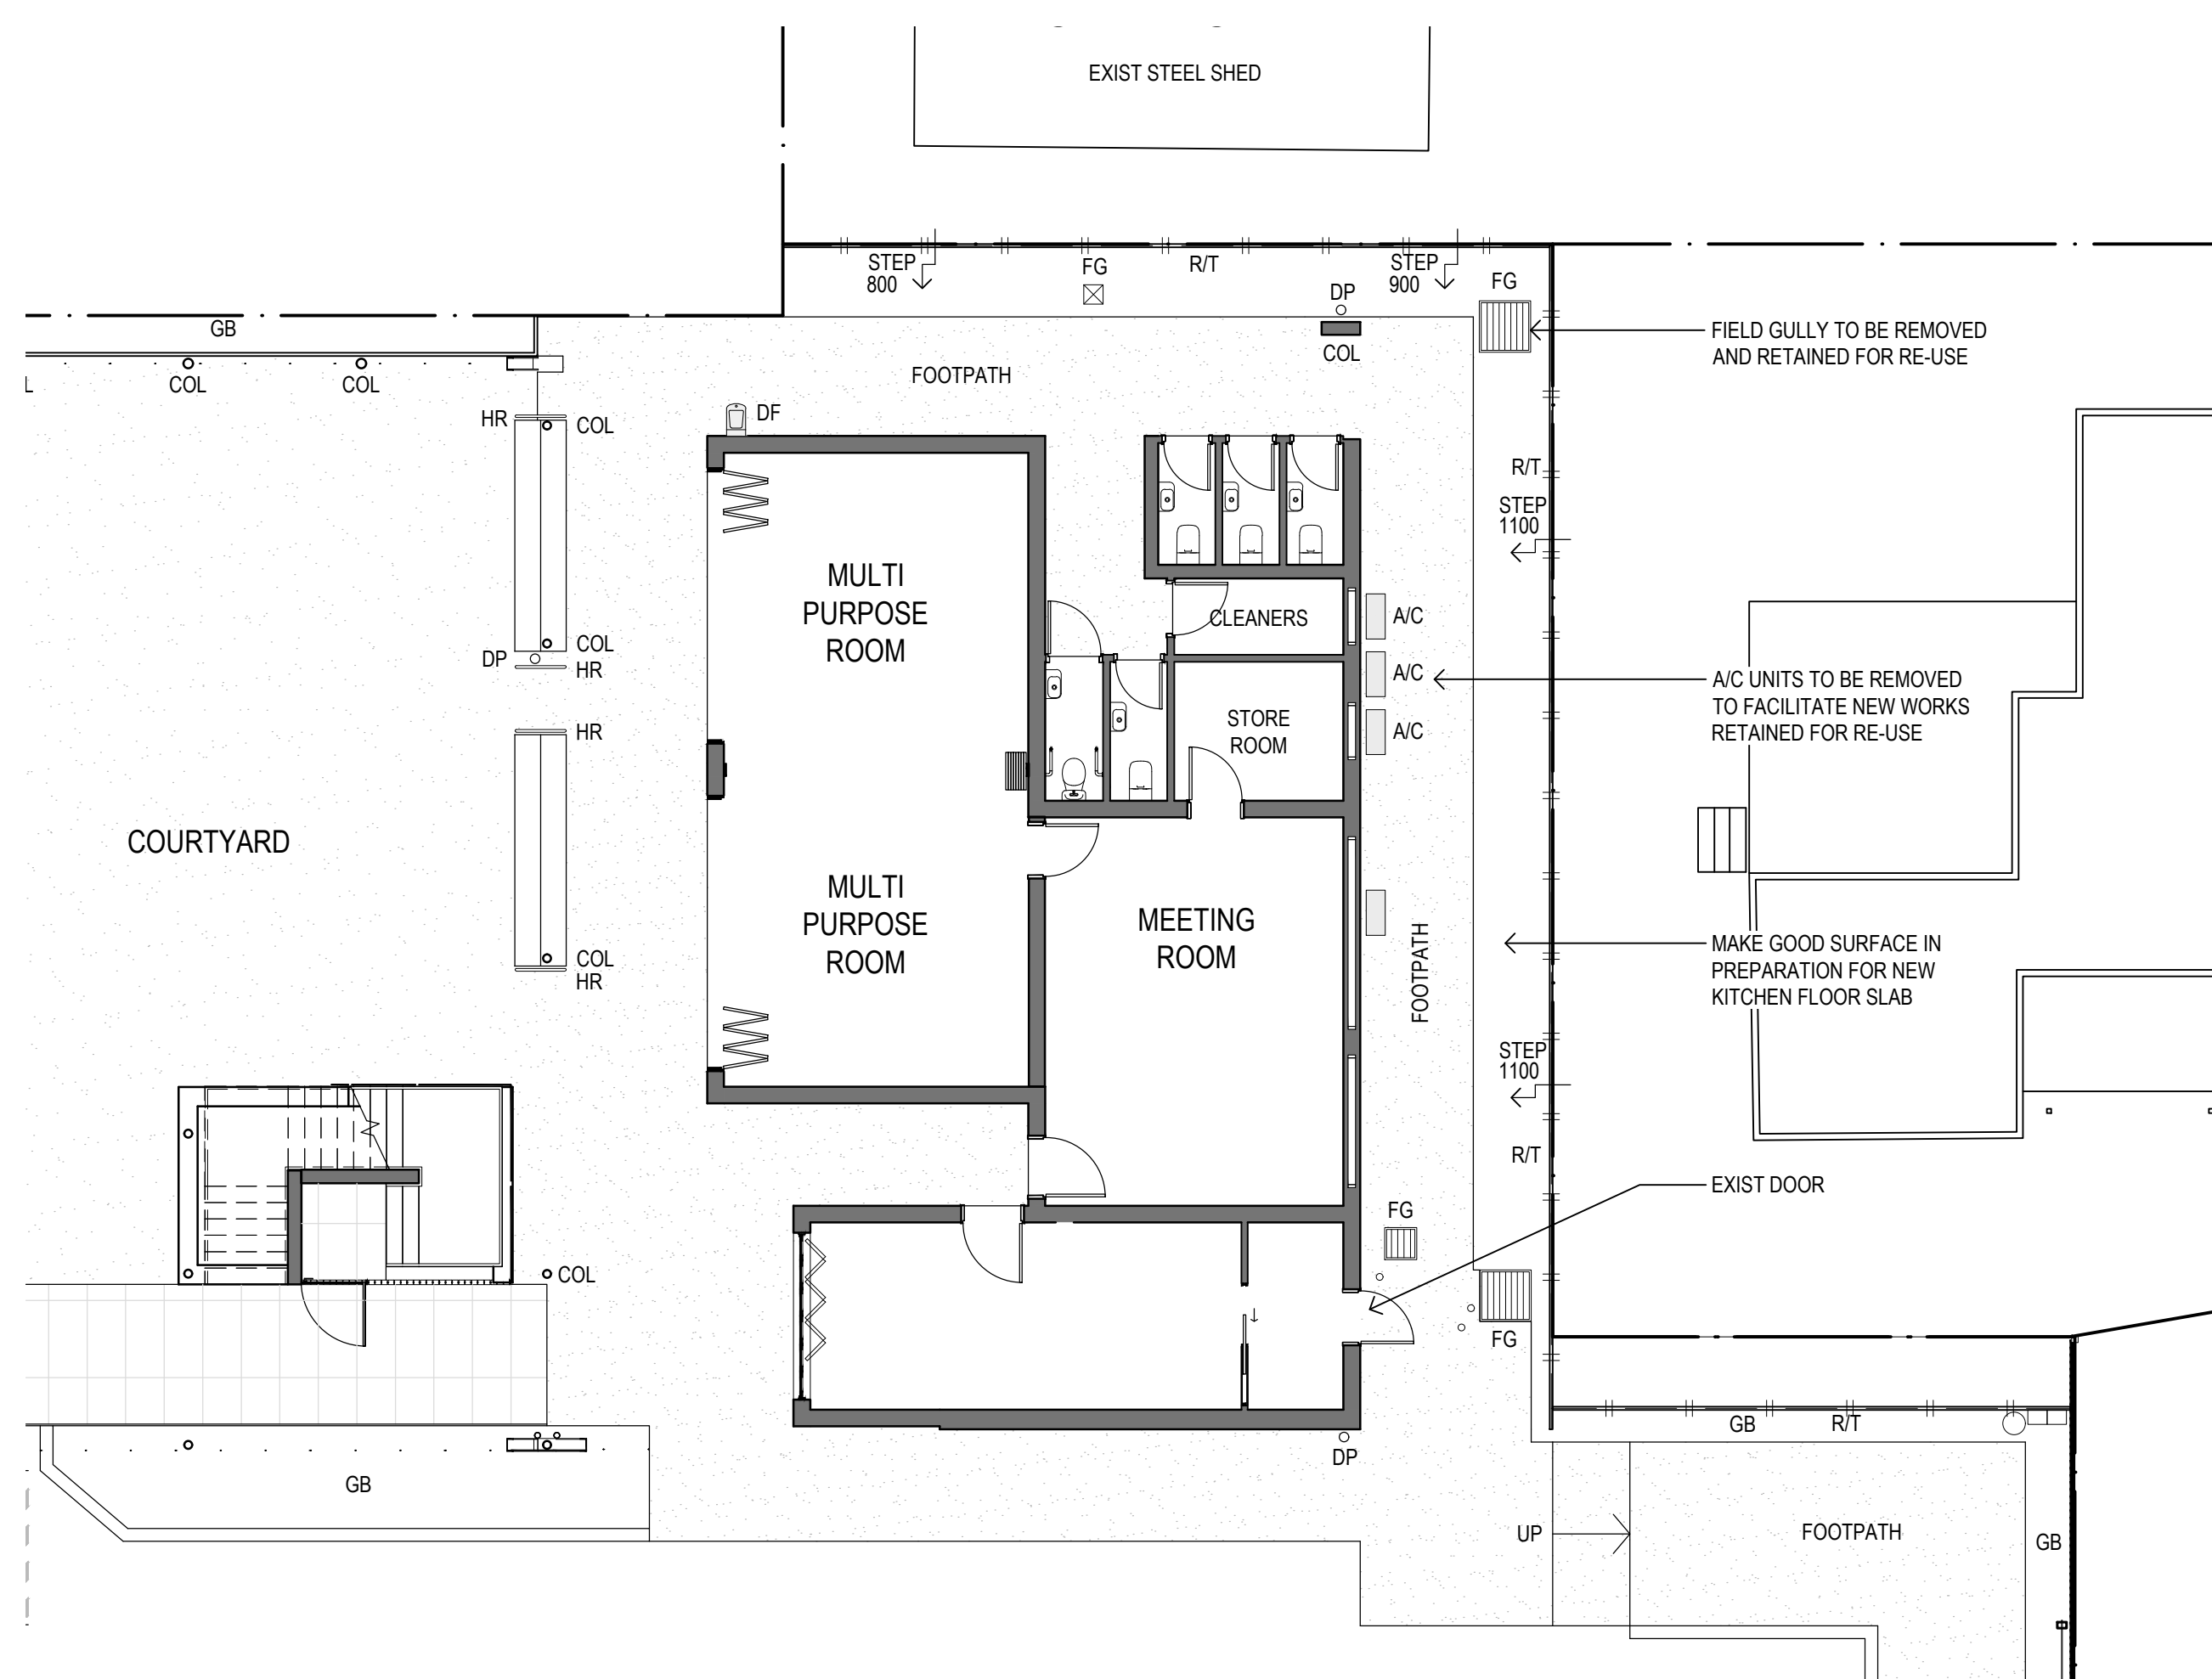

DESIGN BY:  
**CHRISTIAN ZAMBELLI**  
 architect@christianzambelli.com  
 P 0408 266 135 B.Arch BOAQ 4518

CLIENT:  
**KURABY MOSQUE**

PROJECT:  
**MOSQUE EXTENSION**

LOCATION:  
**1408 BEENLEIGH RD,  
 KURABY,  
 QLD 4112**




SCALE:  
**1:100@A3**  
 DATE:  
**16 OCT 2025**

THIS DRAWING:  
**GROUND - EAST WING  
 PLAN  
 EXISTING**

PURPOSE:  
**CONCEPT**

PROJECT NUMBER:  
**P123**  
 DRAWING (ISSUE):  
**A-201 (3)**

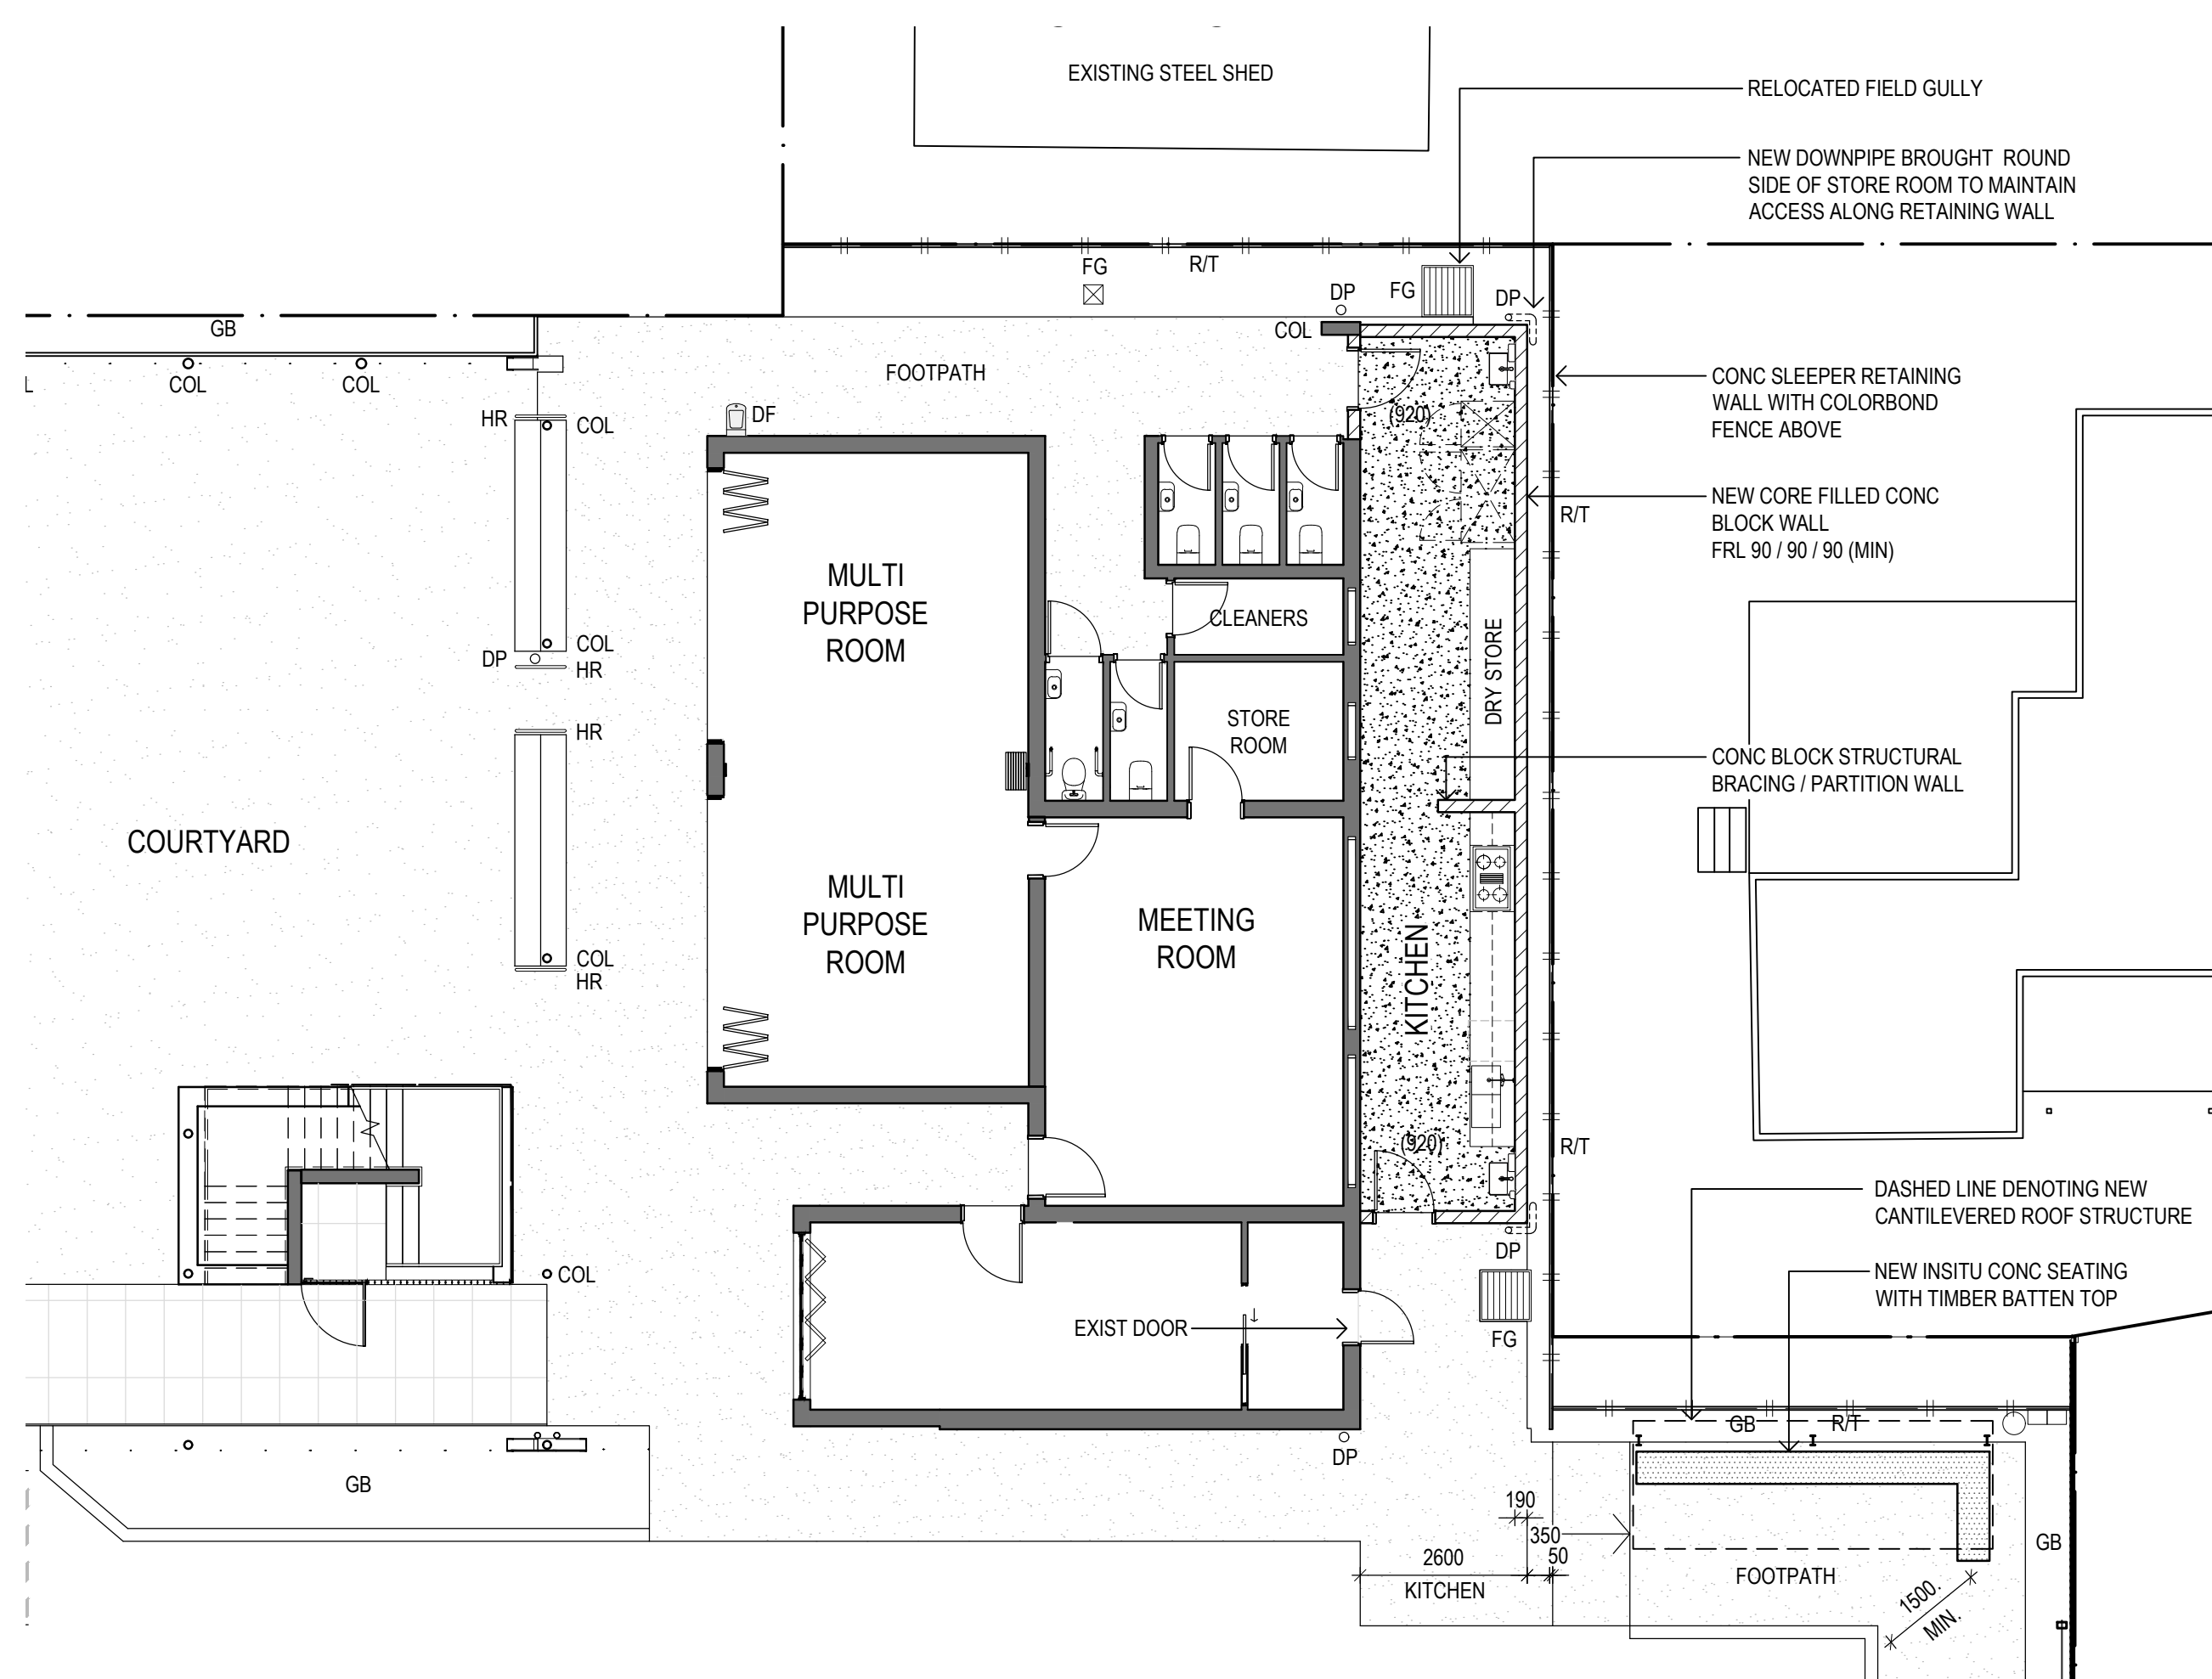

LEGEND	
	SURFACES - CONCRETE
	WALL - BLOCK
COL	COLUMN
DF	DRINK FOUNTAIN
DP	DOWNPIPE
FG	FIELD GULLY
GB	GARDEN BED
R/T	CONC SLEEPER RETAINING WALL

BCC DS  
 RECEIVED  
 20/02/2026  
 APPLICATION REF  
 A006967903

DESIGN BY:  
**CHRISTIAN ZAMBELLI**  
 architect@christianzambelli.com  
 P 0408 266 135 B.Arch BOAQ 4518

CLIENT:  
**KURABY MOSQUE**

PROJECT:  
**MOSQUE EXTENSION**


LOCATION:  
**1408 BEENLEIGH RD,  
 KURABY,  
 QLD 4112**




SCALE:  
**1:100@A3**  
 DATE:  
**16 OCT 2025**

THIS DRAWING:  
**GROUND - EAST WING  
 PLAN  
 PROPOSED**

PURPOSE:  
**CONCEPT**  
 PROJECT NUMBER:  
**P123**  
 DRAWING (ISSUE):  
**A-211 (3)**

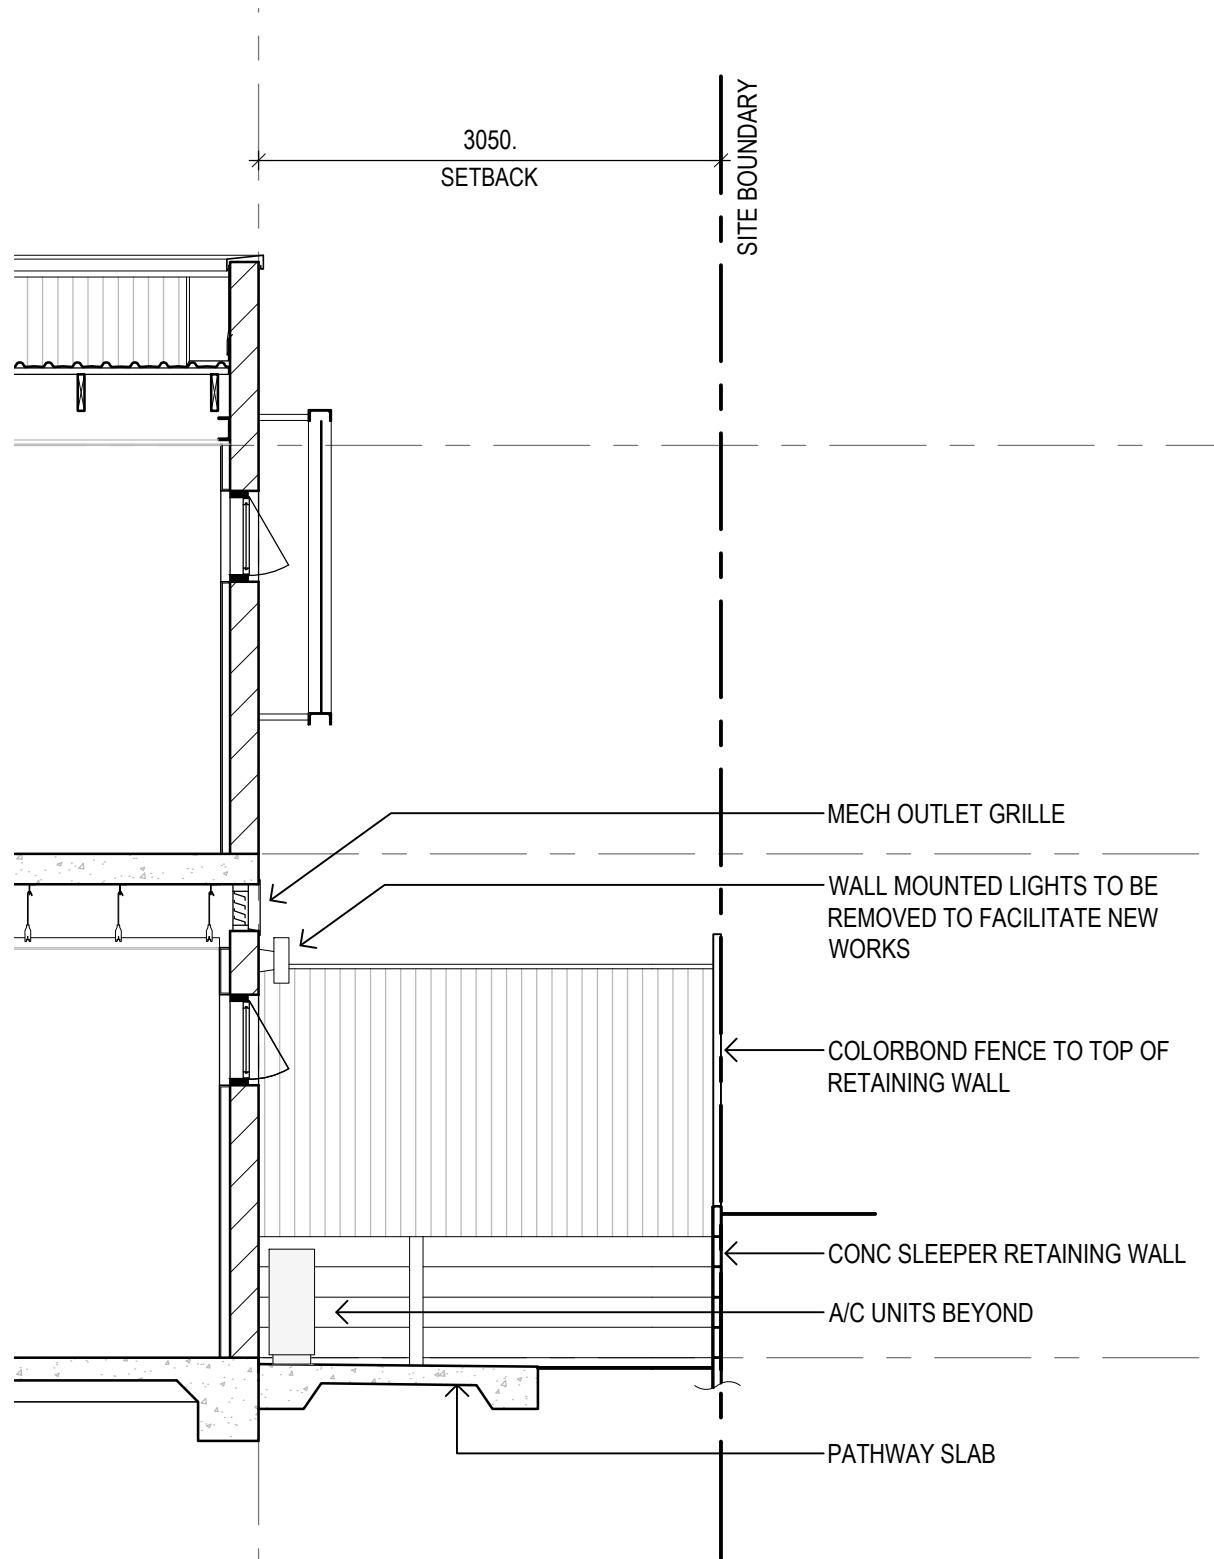

**1 SECTION EXISTING**  
 SCALE 1:50

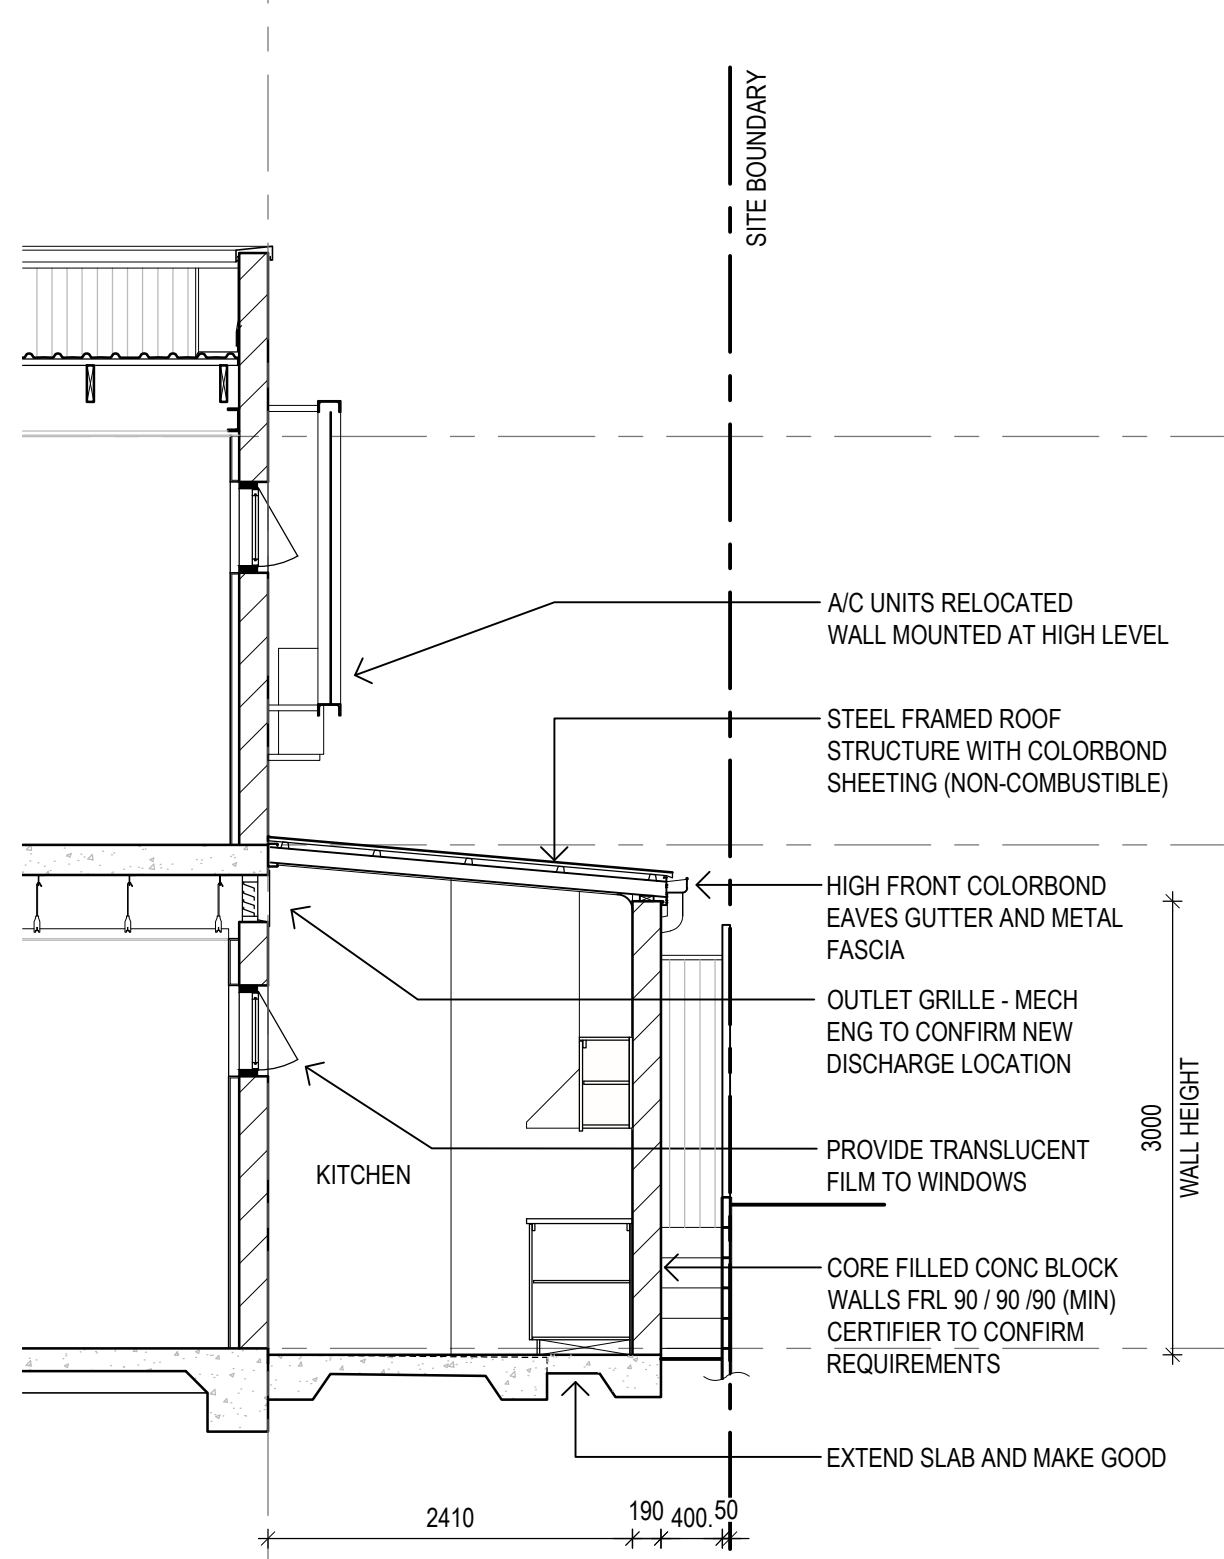

**2 SECTION PROPOSED**  
 SCALE 1:50