

PROPOSED FLOOR PLAN
1:200

PLANS AND DOCUMENTS
referred to in the
DEVELOPMENT APPROVAL


Issued: 05/07/2001

Minor change: 21/05/2026

**BCC DS
RECEIVED**
26-FEB-2026
APPLICATION REF
A006973485

AMENDED IN RED
7/05/2026

Approved plan 1394 DA 14 Issue D
remains unchanged except as varied by
this plan

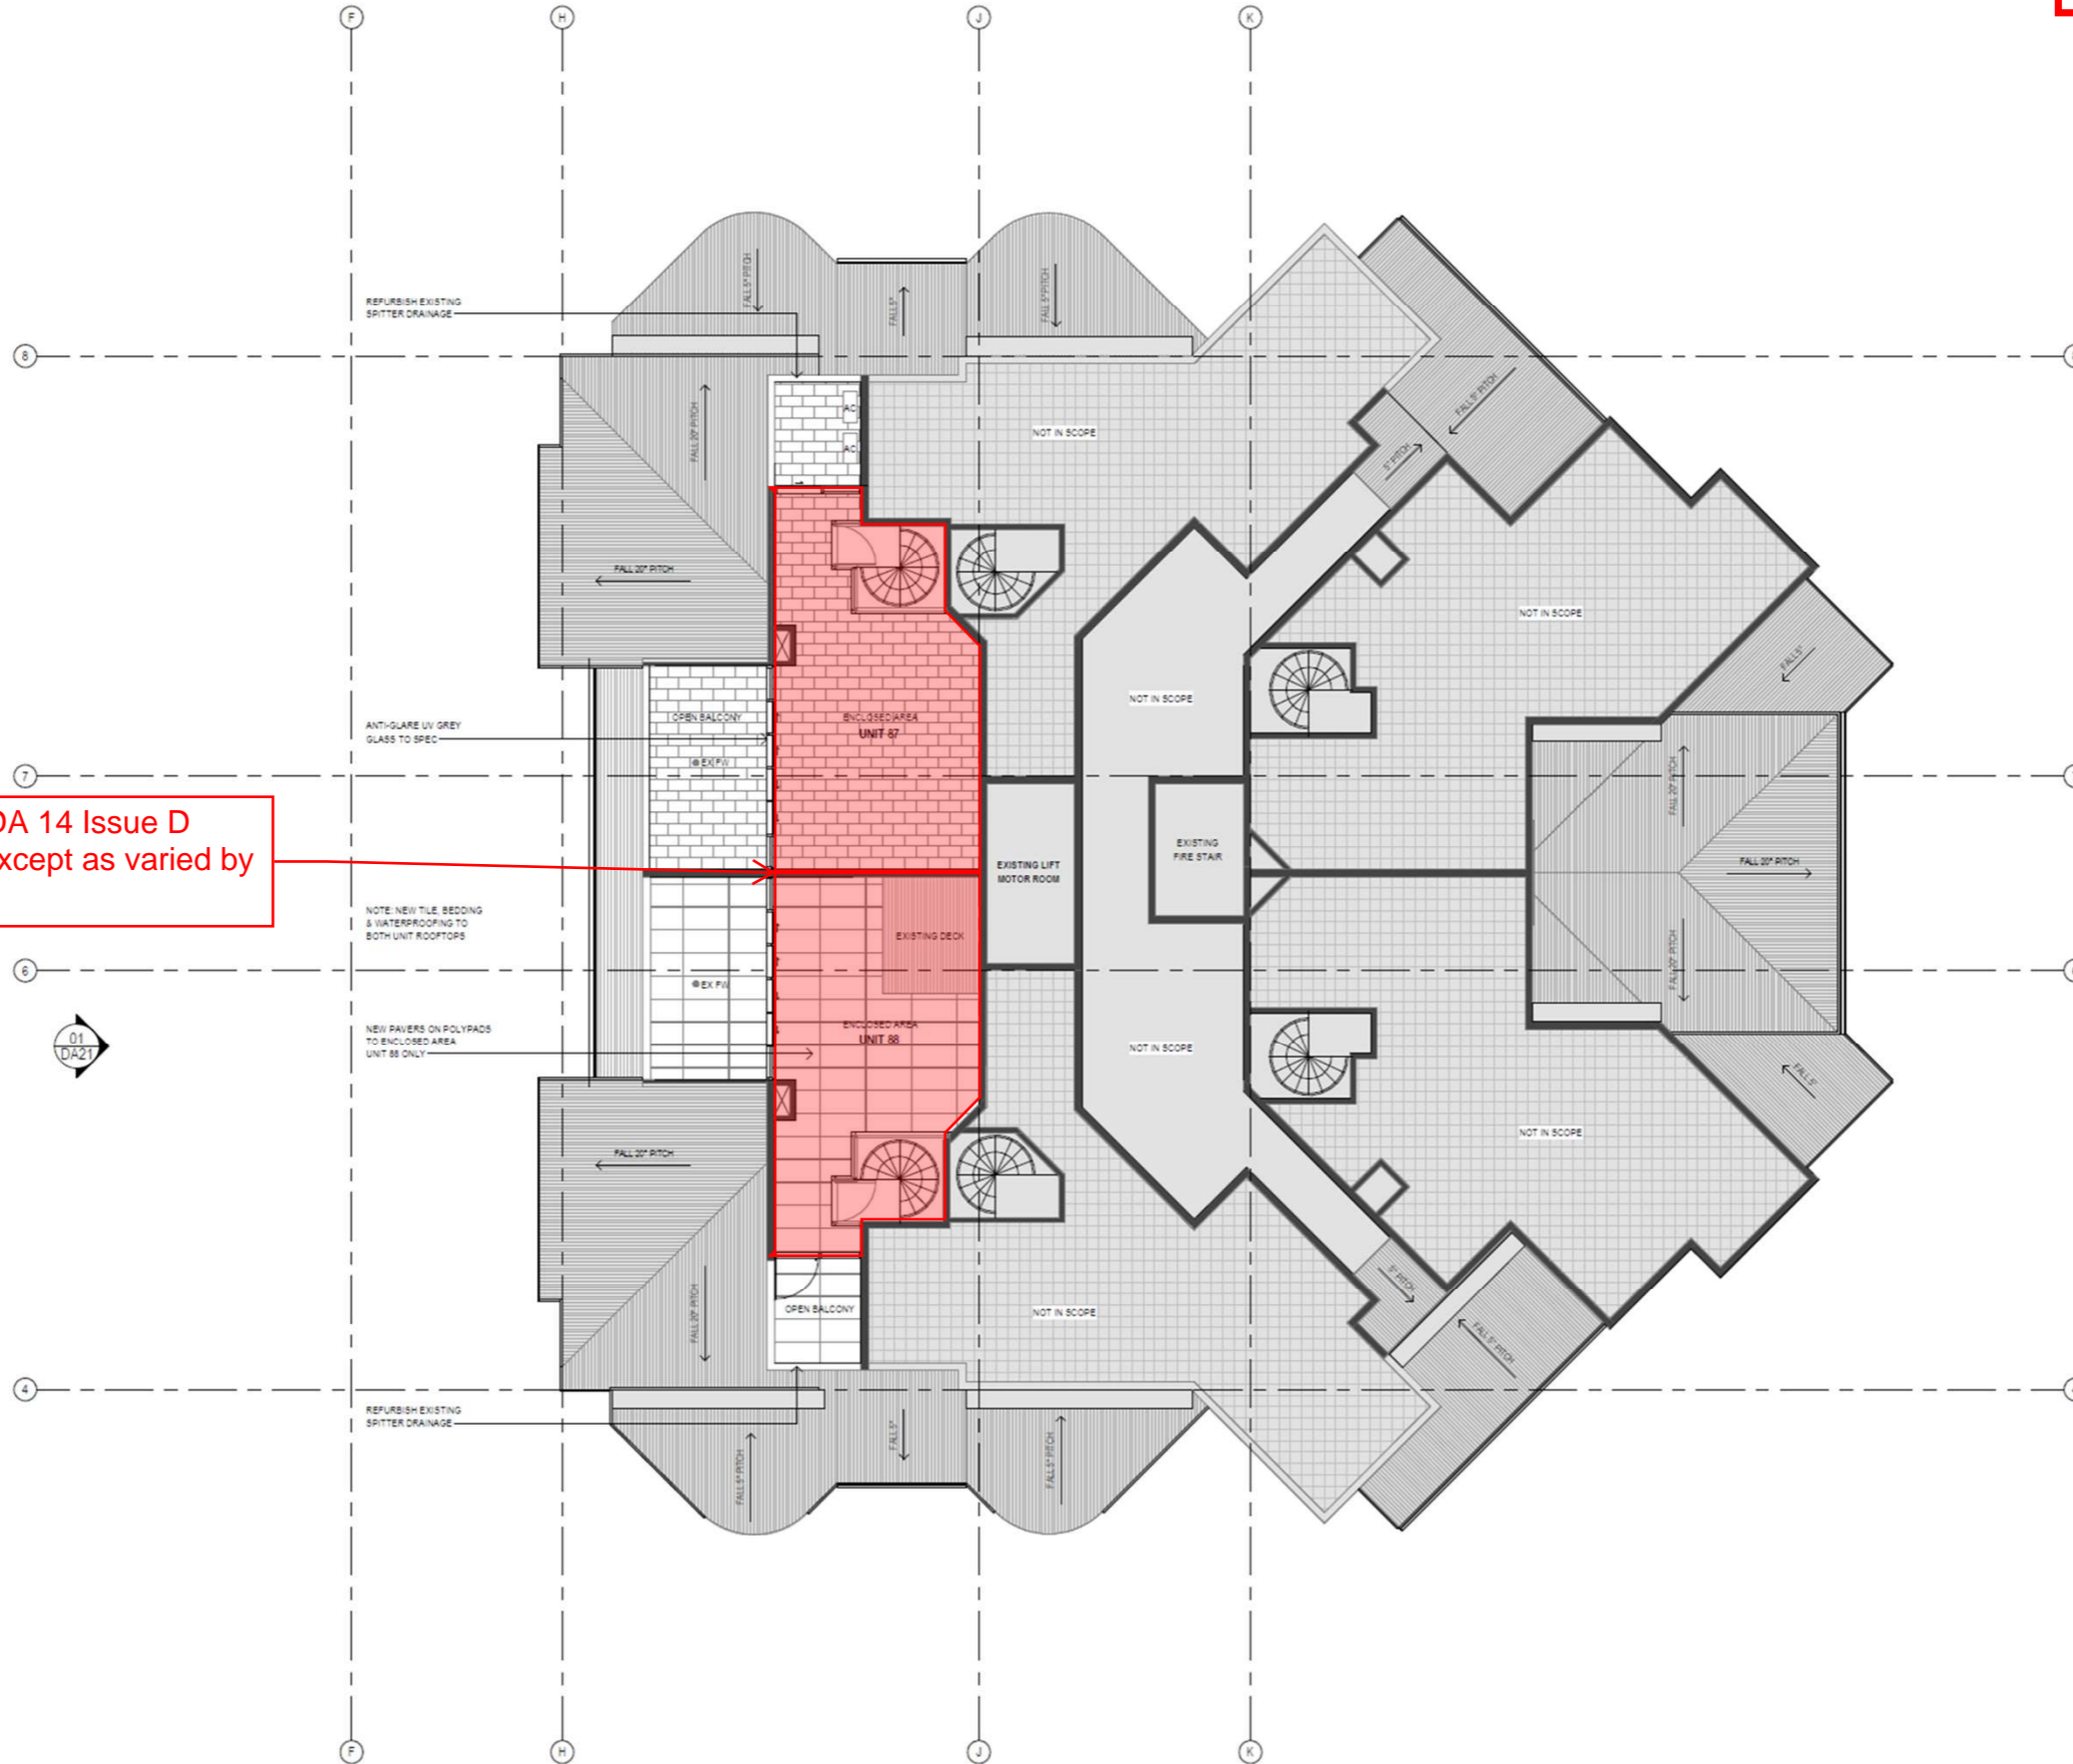


PROPOSED ROOF PLAN
1:200

PLANS AND DOCUMENTS
referred to in the
DEVELOPMENT APPROVAL

Issued: 05/07/2001

Minor change: 21/05/2026

BCC DS
RECEIVED
26-FEB-2026
APPLICATION REF
A006973485

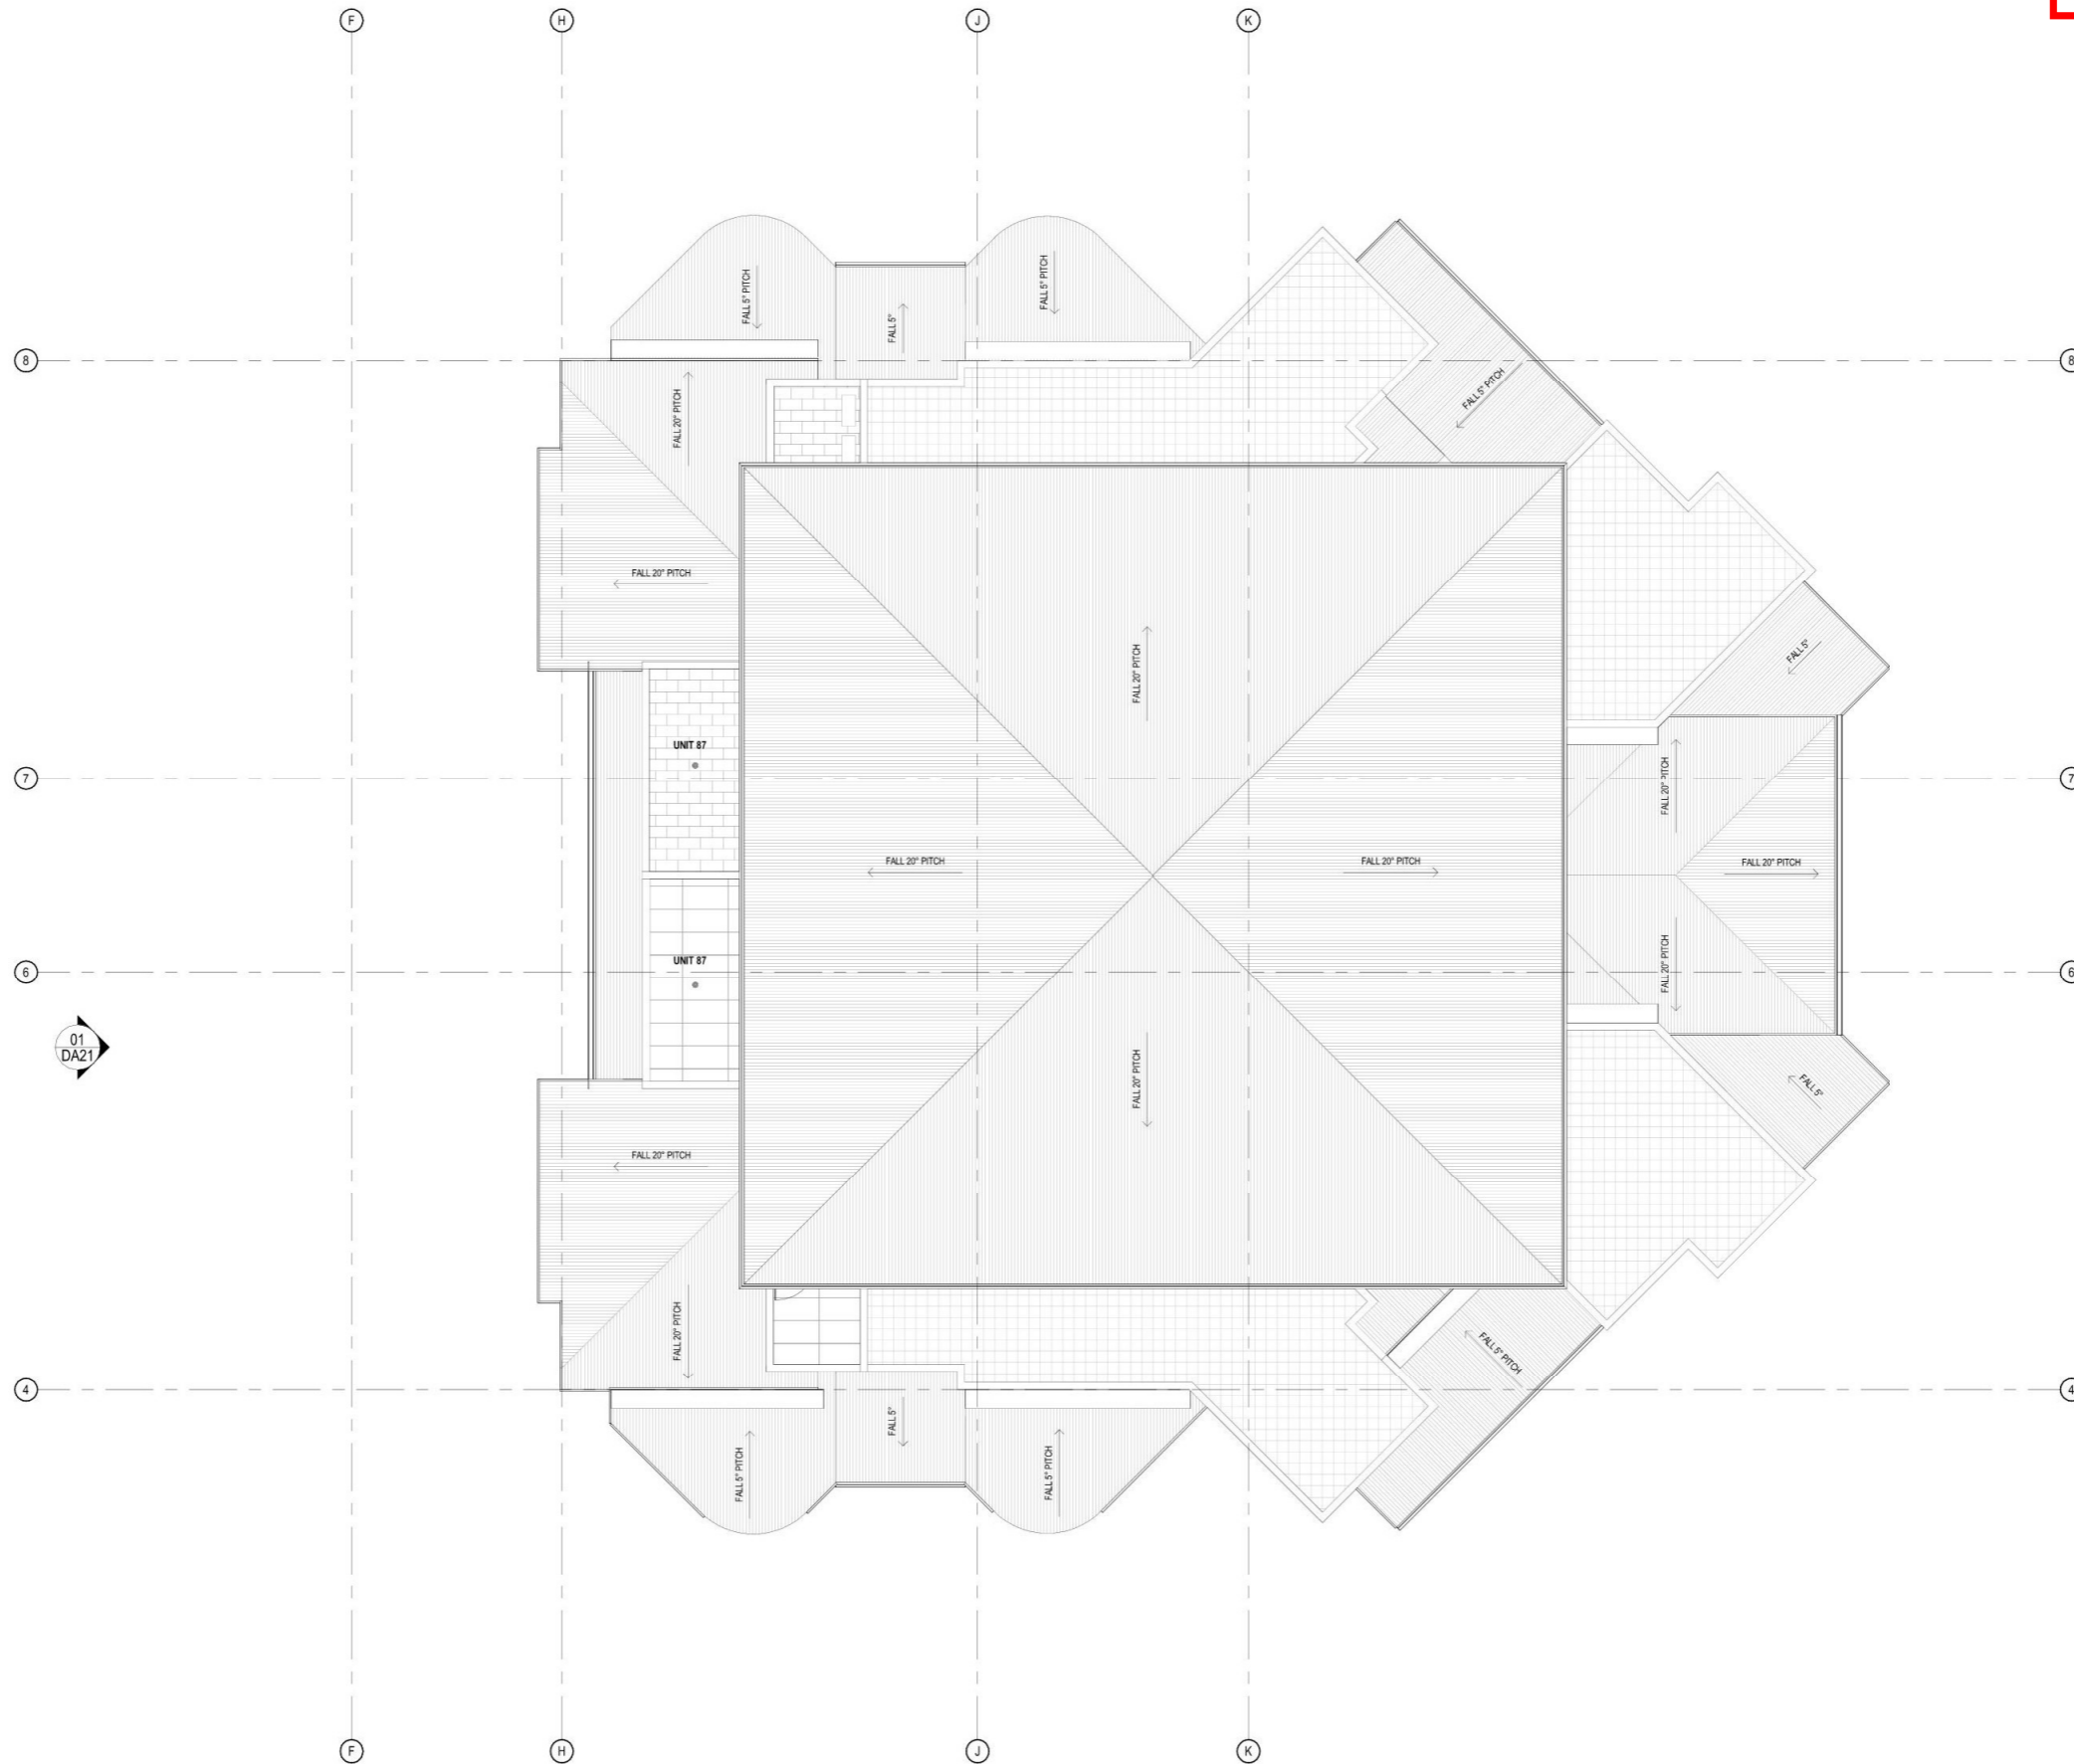

PROPOSED WESTERN ELEVATION

1:200

PLANS AND DOCUMENTS
referred to in the
DEVELOPMENT APPROVAL

Issued: 05/07/2001

Minor change: 21/05/2026

BCC DS

RECEIVED


26-FEB-2026

APPLICATION REF

A006973485

AMENDED IN RED

7/05/2026

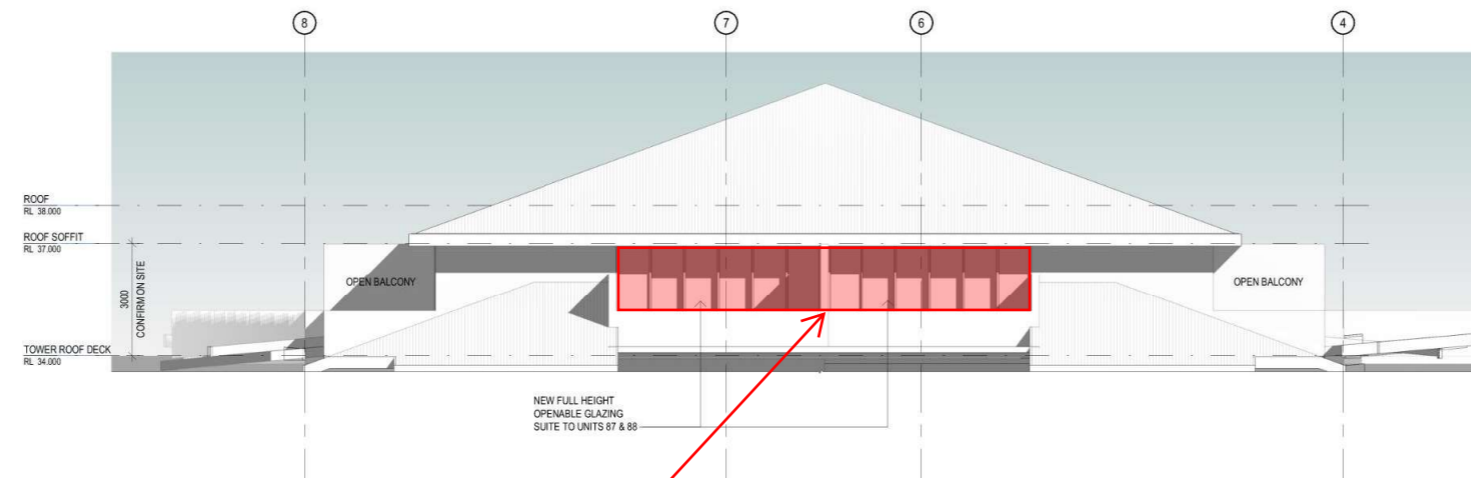

Approved plan 1394 DA 16 Issue D remains unchanged except as varied by this plan