


BCC DS
RECEIVED
11/08/2026
APPLICATION REF
A007041733

JOSLING STREET

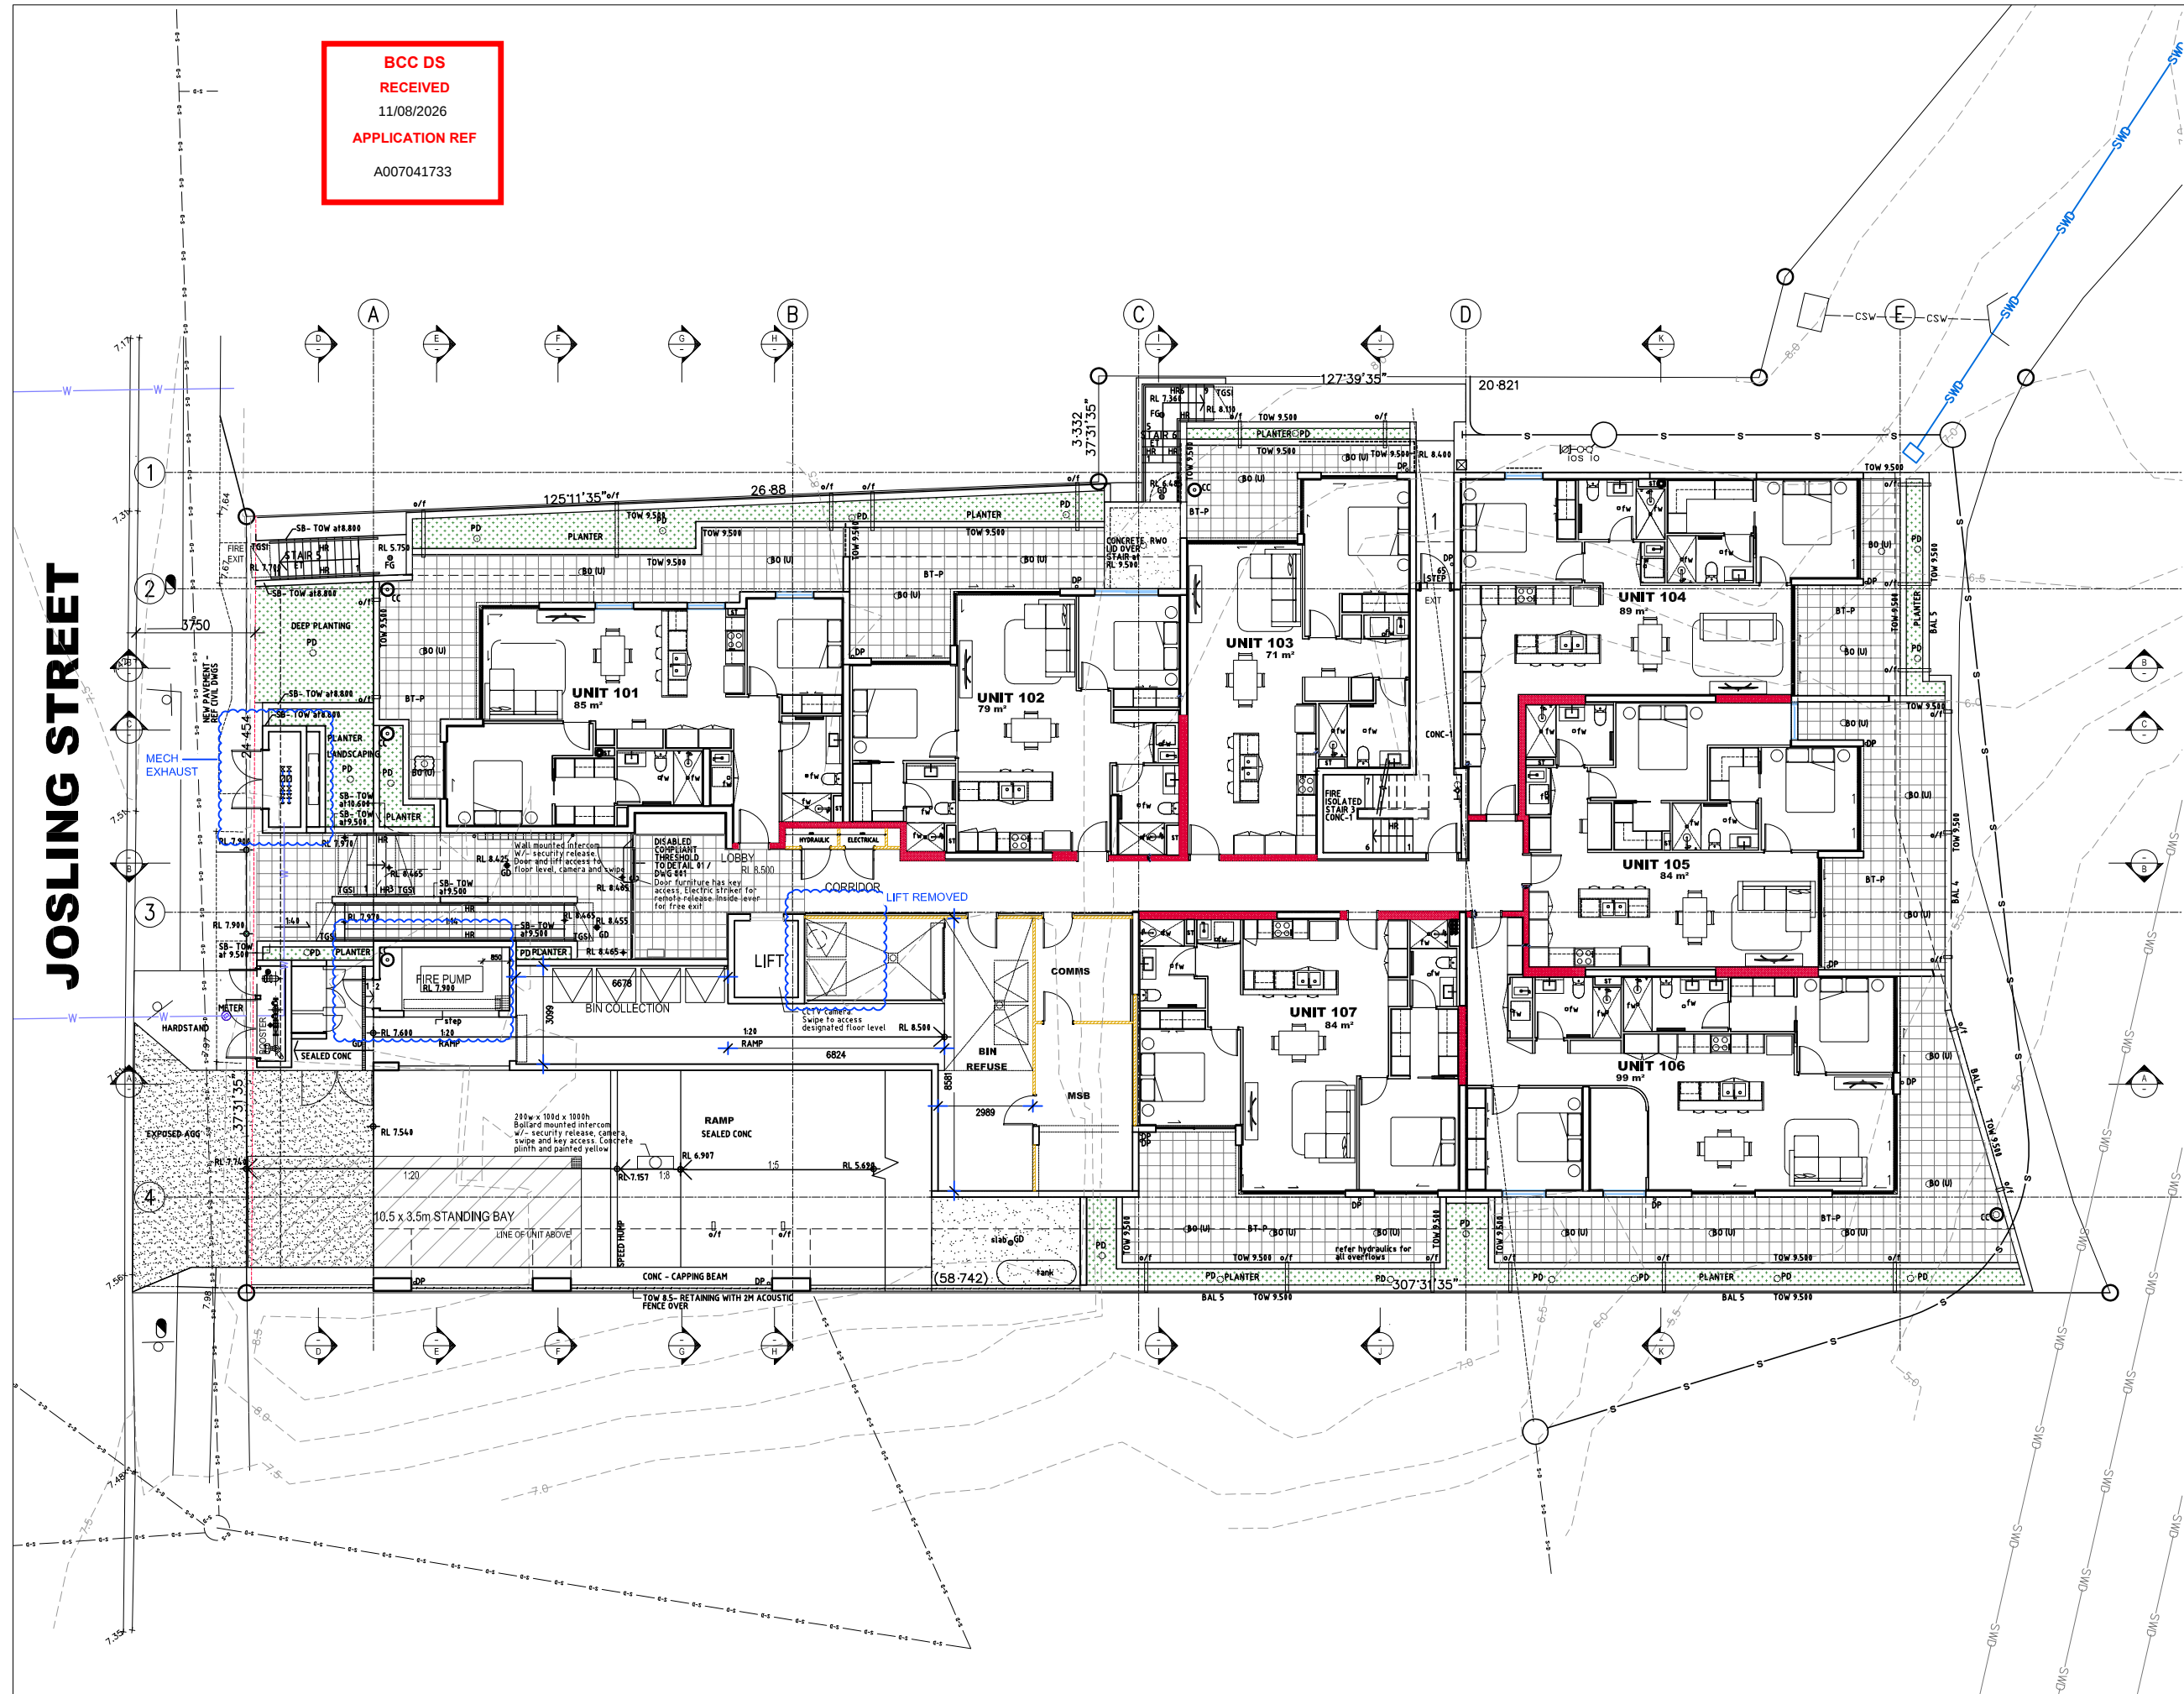

A 21.5.2026 PERMISSIBLE CHANGE ISSUE
B 30.8.2026 UPDATE

'KOYA'
MULTI UNIT DEVELOPMENT
6 JOSLING ST TOOWONG

l a v b l design
0410 579 606
60 Ivy Mount St, Nathan Q. 4111
lavbl@msn.com QBCC Act Licence No. 1010598



PERMISSIBLE CHANGE
GROUND FLOOR (LEVEL 1) PLAN

SCALES: (1:100) A1

DRAWN: LB

DA100 B
DWG No. ISSUE

No. DATE AMENDMENT / ISSUE

PROJECT NAME

REG 3635

DO NOT SCALE OFF DRAWINGS.

A1