


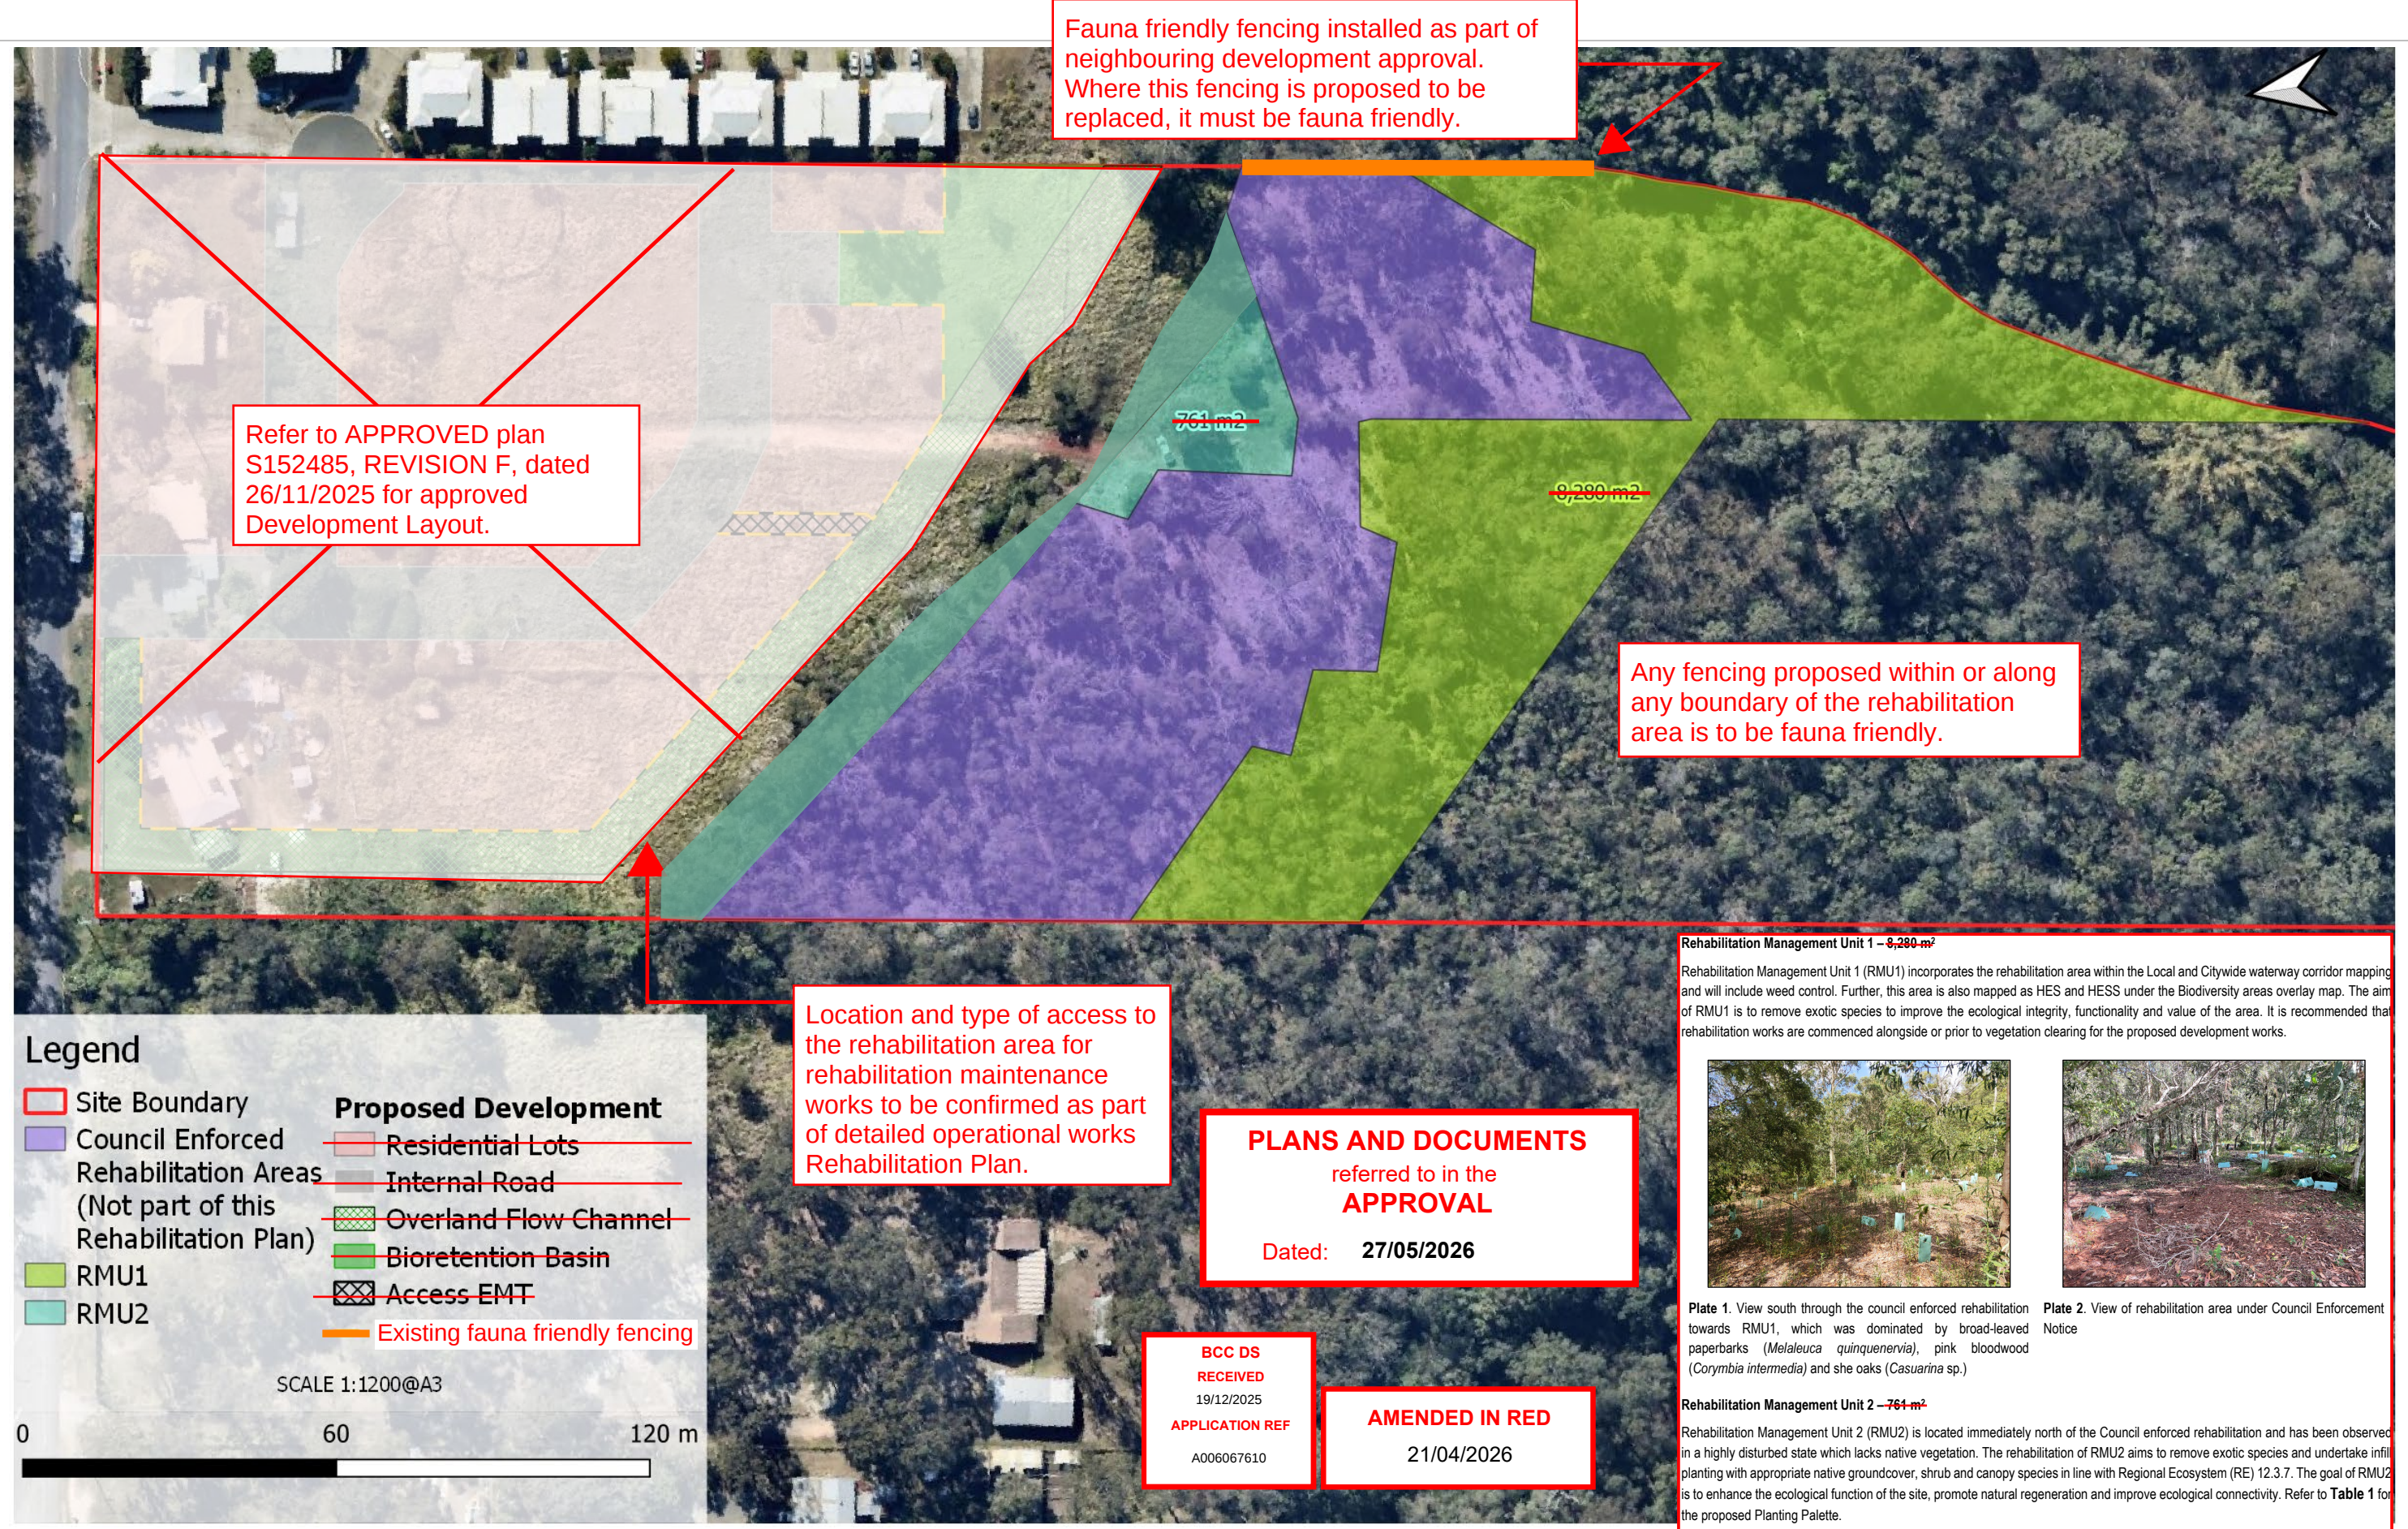

|   |              |                             |            |                                      |                                           |             |
|---|--------------|-----------------------------|------------|--------------------------------------|-------------------------------------------|-------------|
|  <div>2/265 Sandgate Road Albion, 4010<br/>Ph 35053053<br/>www.s5consulting.com.au<br/>ABN 82440704793</div> | Issue        | Description                 | Date       | Client                               | Project Name                              | Project No. |
|   | B            | For Submission              | 30/05/2024 | QLD International Investment Pty Ltd | 12, 18, & 26 Cloverdale Road, Doolandella | S52120      |
|   | Drawing Name | CONCEPT REHABILITATION PLAN |            |                                      |                                           | CRP001      |