



BCC DS
RECEIVED
13/08/2026
APPLICATION REF
A00695329

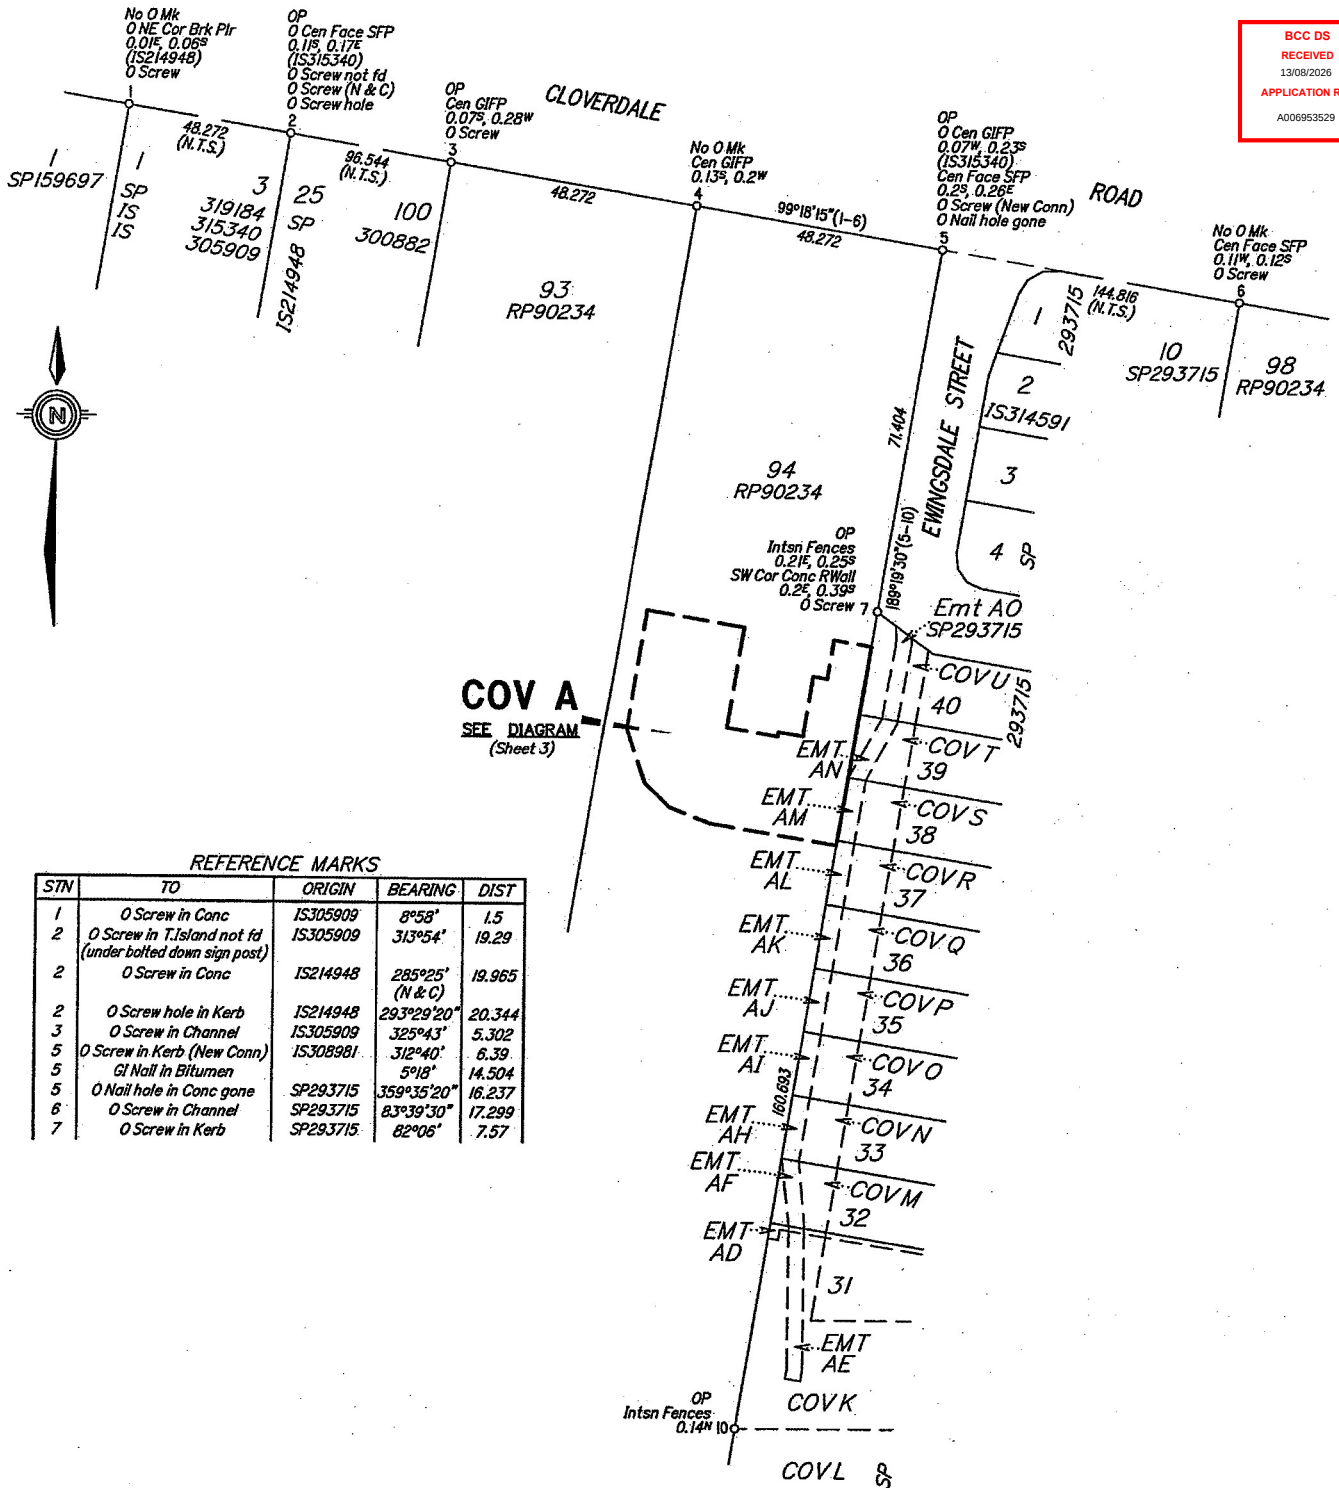

STN	TO	ORIGIN	BEARING	DIST
1	O Screw in Conc	IS305909	8°58'	1.5
2	O Screw in T.Island not fd (under bolted down sign post)	IS305909	313°54'	19.29
2	O Screw in Conc	IS214948	285°25' (N & C)	19.965
2	O Screw hole in Kerb	IS214948	293°29'20"	20.344
3	O Screw in Channel	IS305909	325°43'	5.302
5	O Screw in Kerb (New Conn)	IS308981	312°40'	6.39
5	GI Nail in Bitumen		5°18'	14.504
5	O Nail hole in Conc gone	SP293715	359°35'20"	16.237
6	O Screw in Channel	SP293715	83°39'30"	17.299
7	O Screw in Kerb	SP293715	82°06'	7.57

Scale 1: 1000 - Lengths are in Metres.

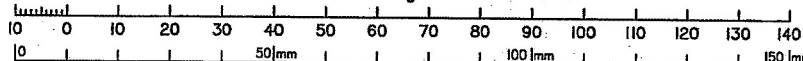

SITE SURVEYS Pty Ltd ACN 136 591 485, hereby certify that the land comprised in this plan was surveyed by the corporation, by Linden Maurice JONES, Surveying Graduate for whose work the corporation accepts responsibility, under the supervision of Julian PARSONS, Cadastral Surveyor and that the plan is accurate, that the said survey was performed in accordance with the Survey and Mapping Infrastructure Act 2003 and Surveyors Act 2003 and associated Regulations and Standards and that the said survey was completed on 27/06/2024.

J. Parsons Director
Date 10/7/2024

Plan of Covenant A

in Lot 94 on RP90234.

LOCAL GOVERNMENT: **BRISBANE CITY** LOCALITY: **Doolandella**
Meridian: SP293715
Survey Records: No

Scale: **1:1000**

Format: **STANDARD**



SP346596