


02 SERVICE LEVEL PLAN
1:250@A3

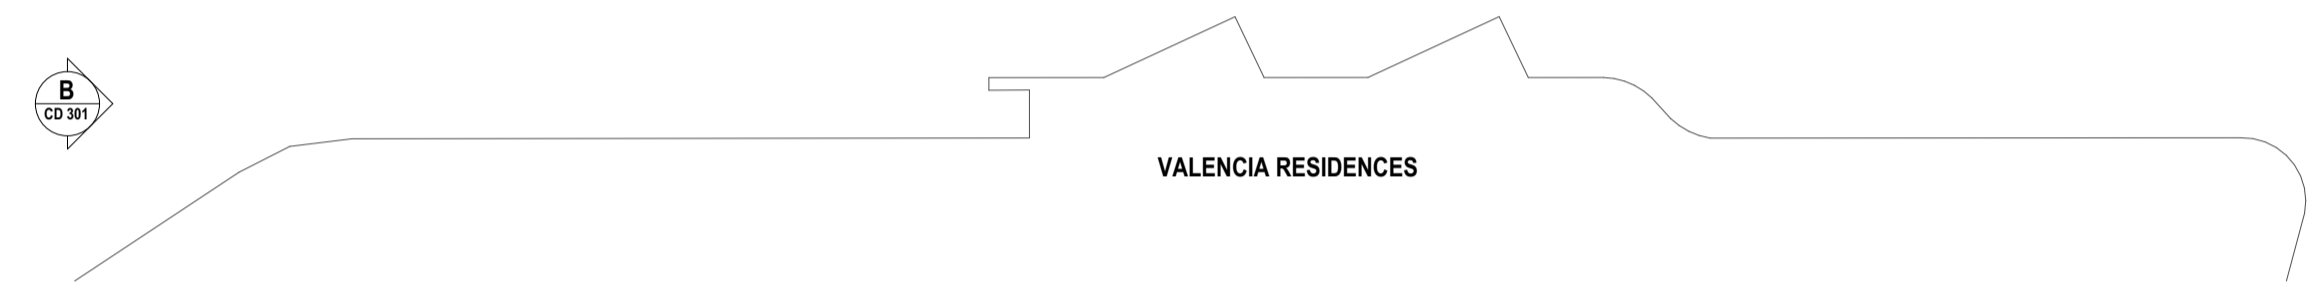

PROJECT NAME:
THORN ST APARTMENTS
ADDRESS:
99 THORN ST, KANGAROO POINT, 4169
CLIENT:
THORN ST PROPERTIES

DRAWING NAME:
SERVICE LEVEL PLAN

ISSUE	DATE	DESCRIPTION	BY	CHK	ISSUE	DATE	DESCRIPTION	BY	CHK
					4	23/06/26	UPDATED DA ISSUE_OTHER CHANGE		

CAD FILE:	21006_99 Thorn St, Kangaroo Point_DA
SCALE:	1:125 @ A1, 1:250 @ A3
PROJECT NO:	21006
DATE:	22/06/26

FOR INFORMATION	
PHASE:	DEVELOPMENT APPLICATION (DA)
DRAWING NO:	DA 103.1
ISSUE:	4

PLAZIBAT ARCHITECTS
A: 11 A FORT LANE, MILTON 4054 QLD
P: PO BOX 1175 NEW FARM 4005 QLD
T: 07 3839 8111
M: 0409 638 515
E: shane@plazibat.com.au
W: www.plazibat.com.au

**BCC DS
RECEIVED**
23/06/2026
APPLICATION REF
A007013156