




BCC DS
RECEIVED
 15/05/2026
APPLICATION REF
 A006989590

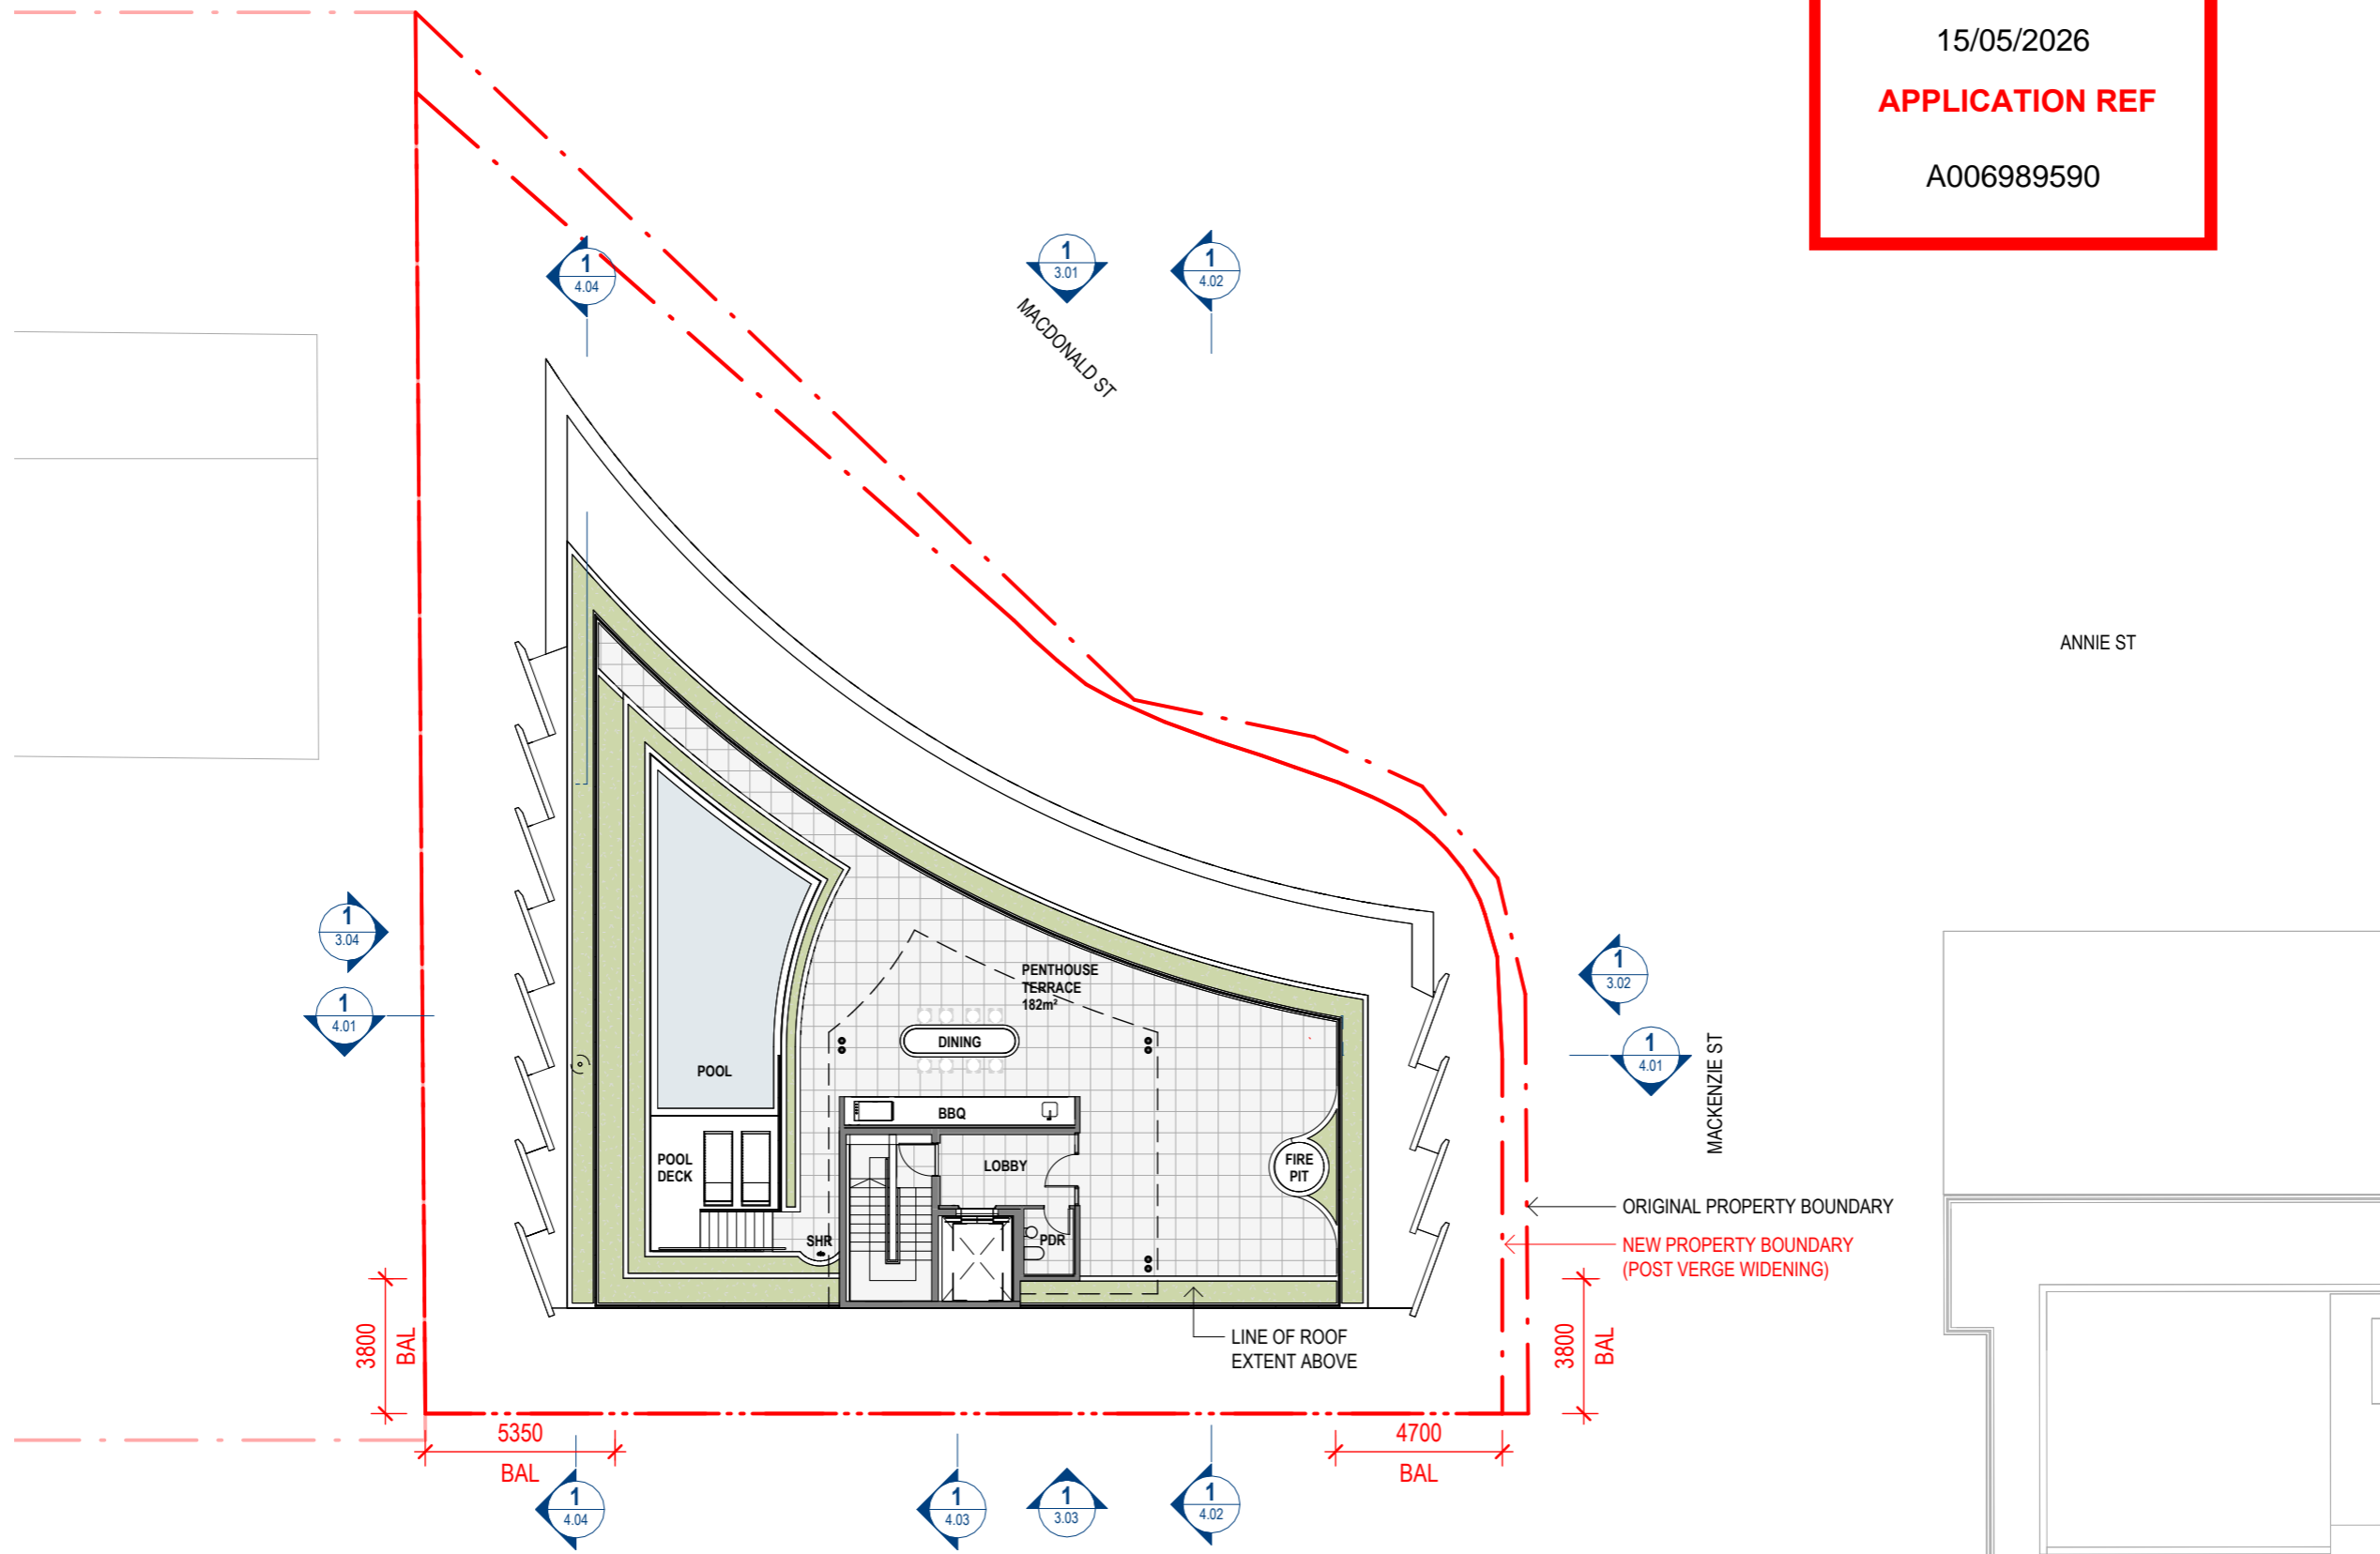

ROOF TERRACE PLAN



CLIENT:
 MULTI GROUP
 PROJECT:
 4 MACDONALD ST
 ADDRESS:
 4 MACDONALD ST, KANGAROO POINT, 4169

SCALE: 1 : 200
 SHEET: [A3]
 DATE: 14.05.26
 DRAWN: SW
 NORTH:

PROJECT NO: 23027
 PHASE: CD
 DRAWING NUMBER: AR 2.05
 REVISION: A

12
 14/05/2026 1:03:20 PM

C:_Revit Local\23027_4 Macdonald St_CD_R24_nathan@bureauproberts.com.au.rvt