


A007087047

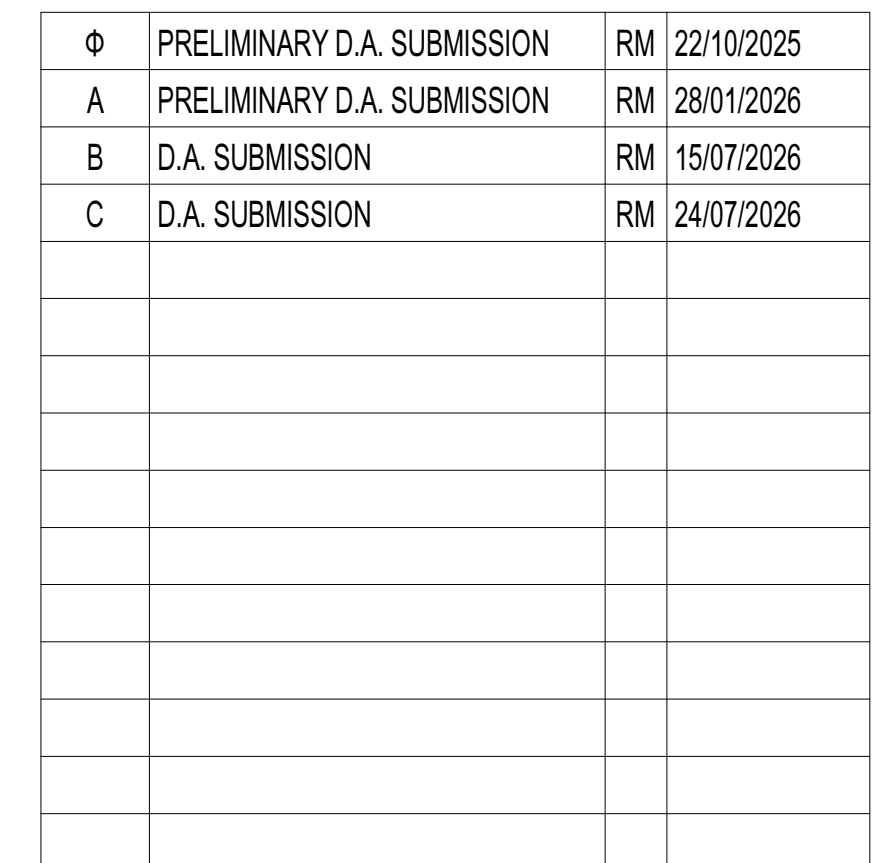

COPYRIGHT.
THESE DRAWINGS & DESIGNS ARE COPYRIGHT & MUST NOT
BE REPRODUCED IN WHOLE OR IN PART WITHOUT THE
PERMISSION OF ANGELO PATRICK ARCHITECT. INFRINGEMENTS
OF COPYRIGHT WILL RESULT IN LEGAL ACTION BEING TAKEN.

A007087047

[illegible]

for
RA OASIS DEVELOPMENTS

NGELO PATRICK
INCIPAL
3.E ARCH. STUDIES
CH. ARCH.
RT. IV IN BUILDING
D. BOX 165
DRON QLD 4031
G. NO. QLD 3306
ONE 07 3184 6788
BILE 0419 783 906
AIL architect@patrickgroup.
com.au

D.A. SUBMISSION

SITE PLAN

COPYRIGHT.
THESE DRAWINGS & DESIGNS ARE COPYRIGHT & MUST NOT
BE REPRODUCED IN WHOLE OR IN PART WITHOUT THE
PERMISSION OF ANGELO PATRICK ARCHITECT. INFRINGEMENTS
OF COPYRIGHT WILL RESULT IN LEGAL ACTION BEING TAKEN.



DA - SITE PLAN
1:300

[illegible]

COPYRIGHT.
THESE DRAWINGS & DESIGNS ARE COPYRIGHT & MUST NOT
BE REPRODUCED IN WHOLE OR IN PART WITHOUT THE
PERMISSION OF ANGELO PATRICK ARCHITECT. INFRINGEMENTS
OF COPYRIGHT WILL RESULT IN LEGAL ACTION BEING TAKEN.

A007087047

BCC DS
RECEIVED
11-AUG-2026
APPLICATION REF
A007087047

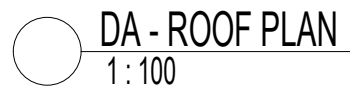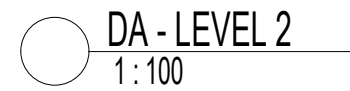[illegible]

Project

proposed
APARTMENT BUILDING

at
43 GORDON PDE
EVERTON PARK

for
RA OASIS DEVELOPMENTS

CERIGO INVESTMENTS PTY LTD TRADING AS ANGELO PATRICK ARCHITECTS

ANGELO PATRICK ARCHITECT

Drawing Title


D.A. SUBMISSION

LEVEL 2 & ROOF PLAN


Date	SEPT' 25	Drawn	RM		
Scale	1 : 100 @ A1				
Job No.	2517	Dwg. No	DA-200-02	Issue	C

COPYRIGHT:
THESE DRAWINGS & DESIGNS ARE COPYRIGHT & MUST NOT
BE REPRODUCED IN WHOLE OR IN PART WITHOUT THE
PERMISSION OF ANGELO PATRICK ARCHITECT. INFRINGEMENTS
OF COPYRIGHT WILL RESULT IN LEGAL ACTION BEING TAKEN.


BCC DS
RECEIVED
11-AUG-2026
APPLICATION REF
A007087047

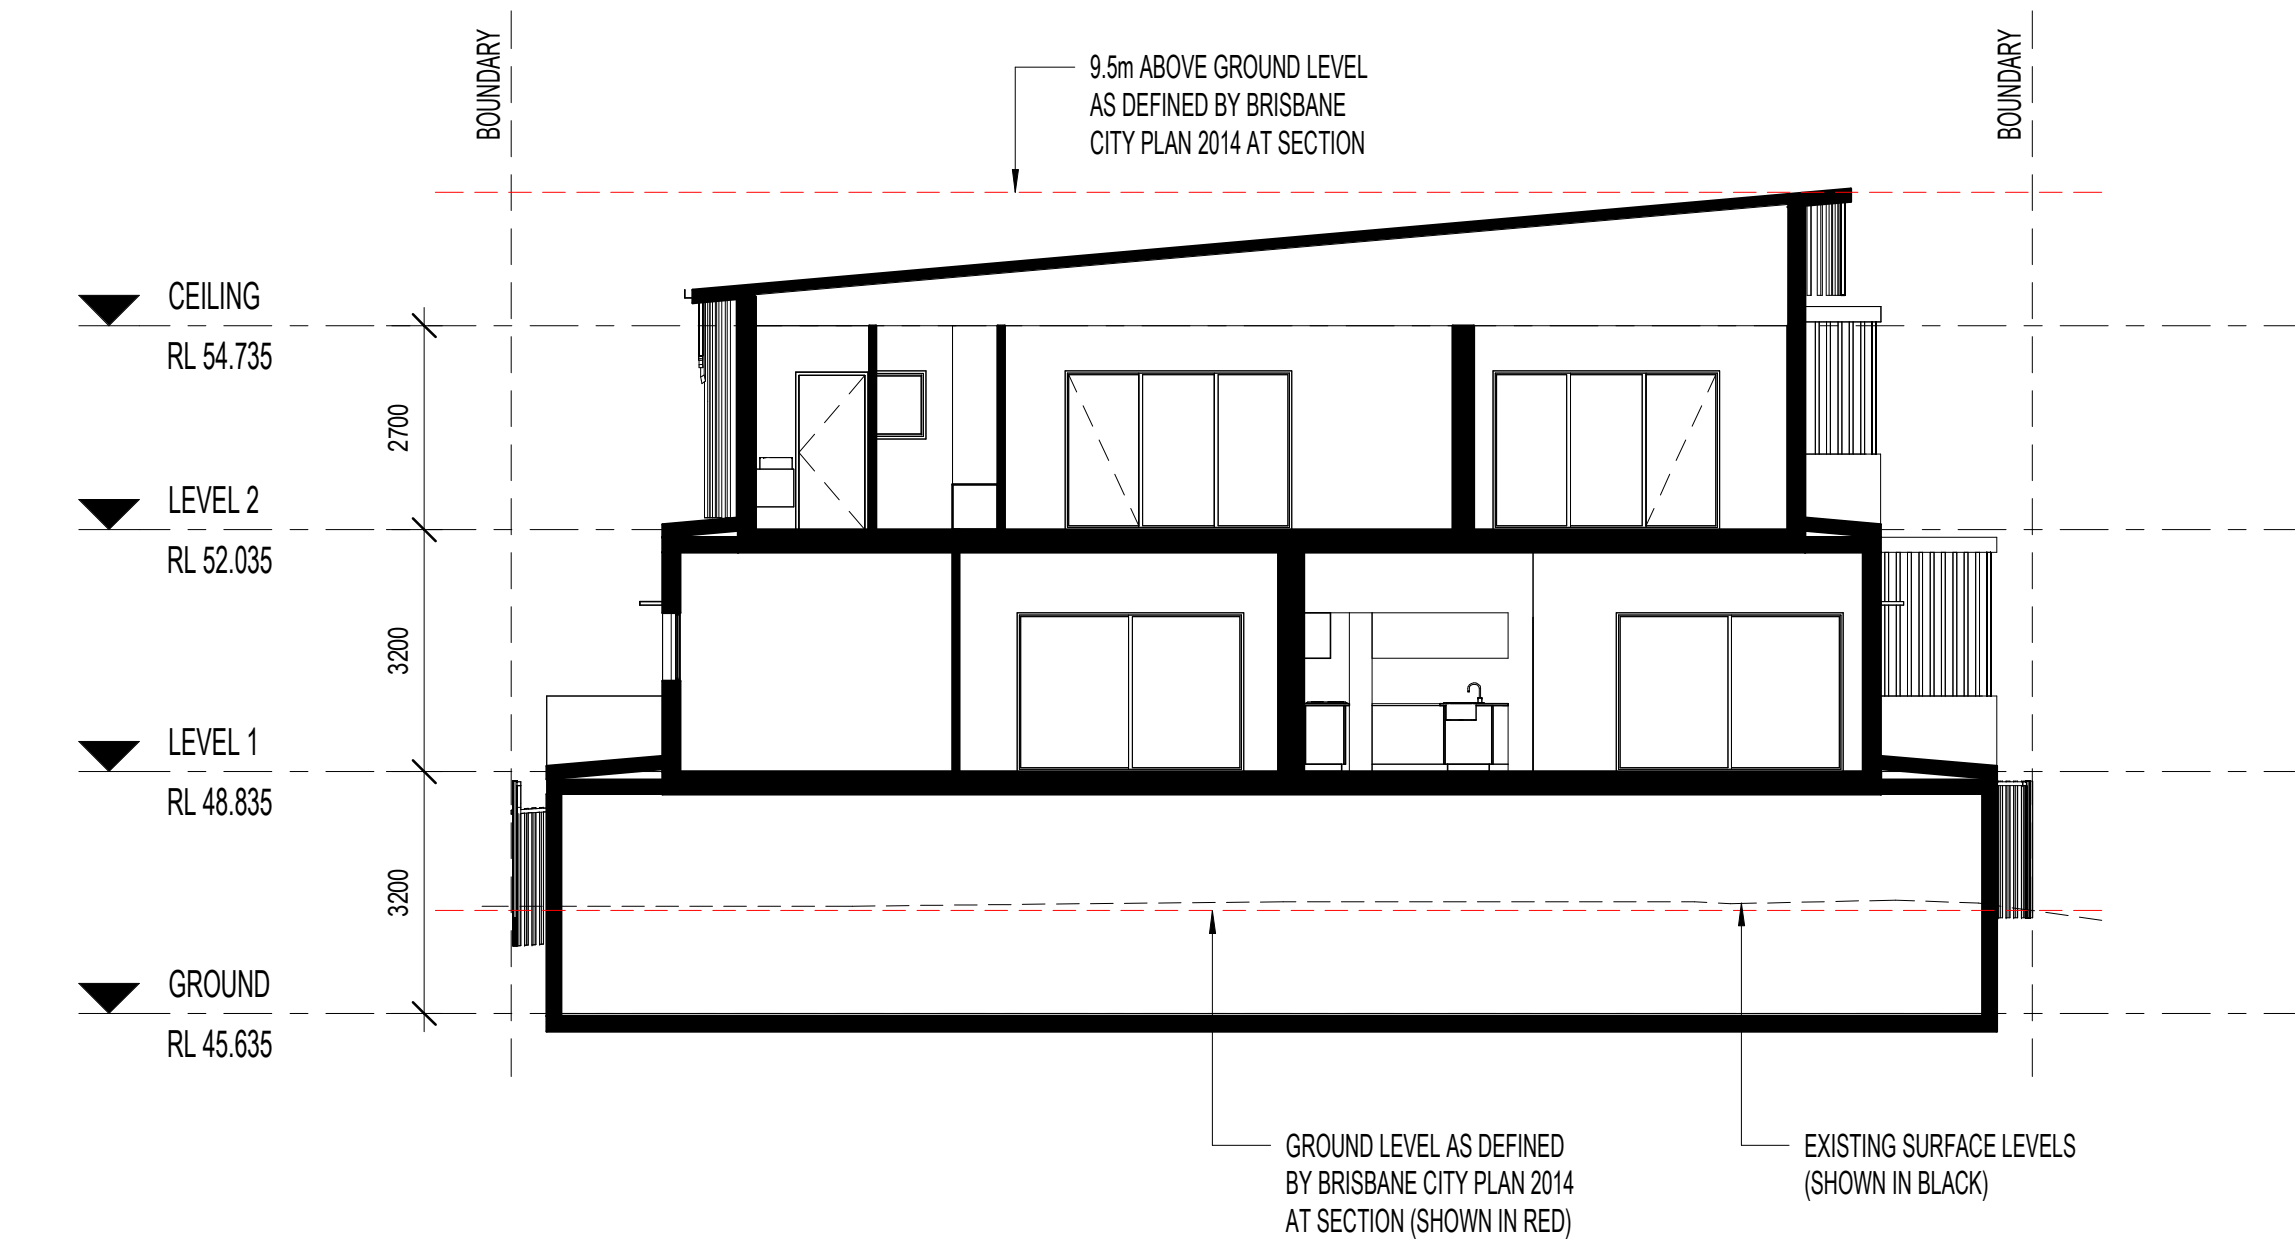

Section B-B
1:100

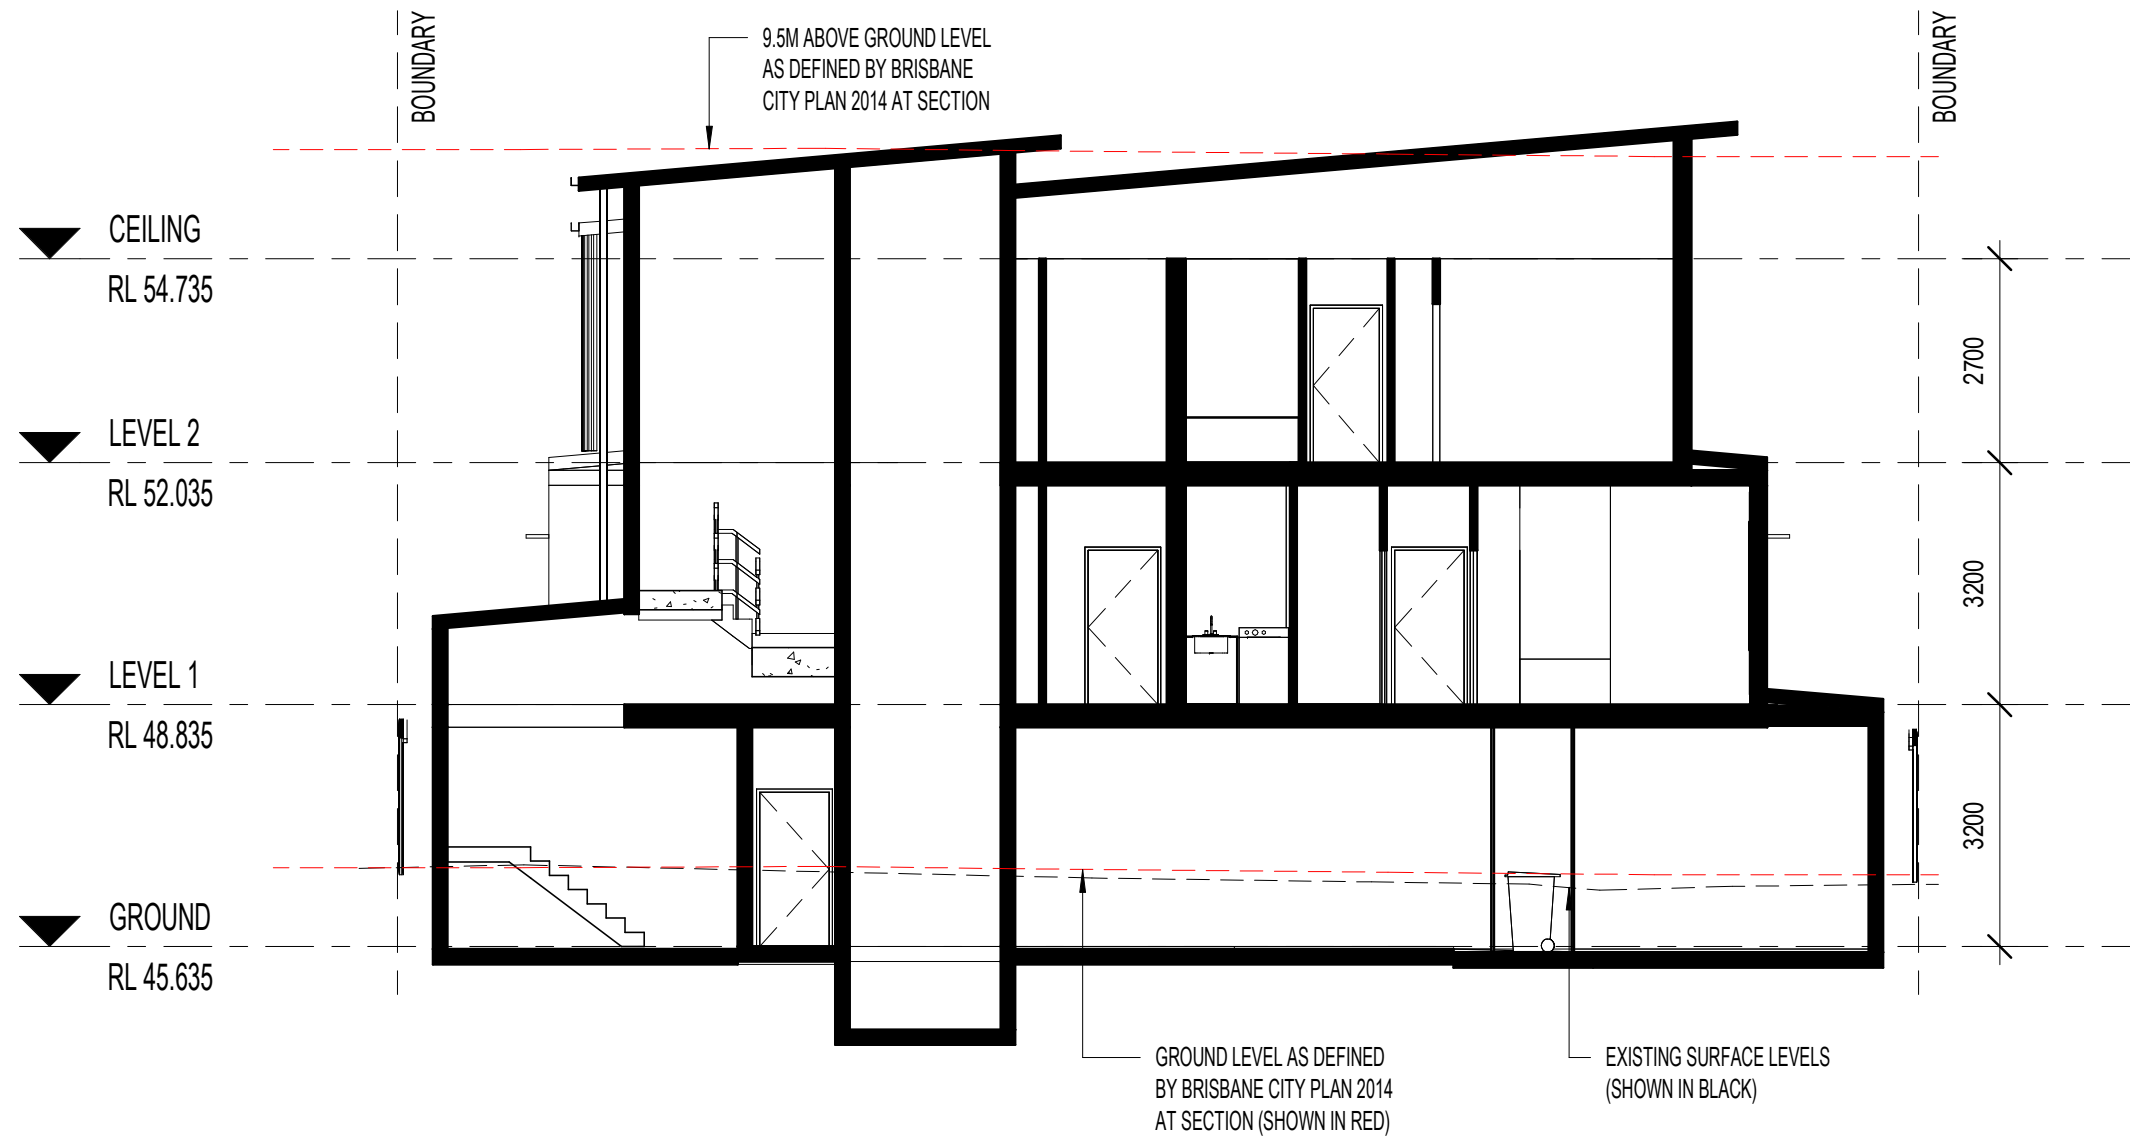

Section C-C
1:100

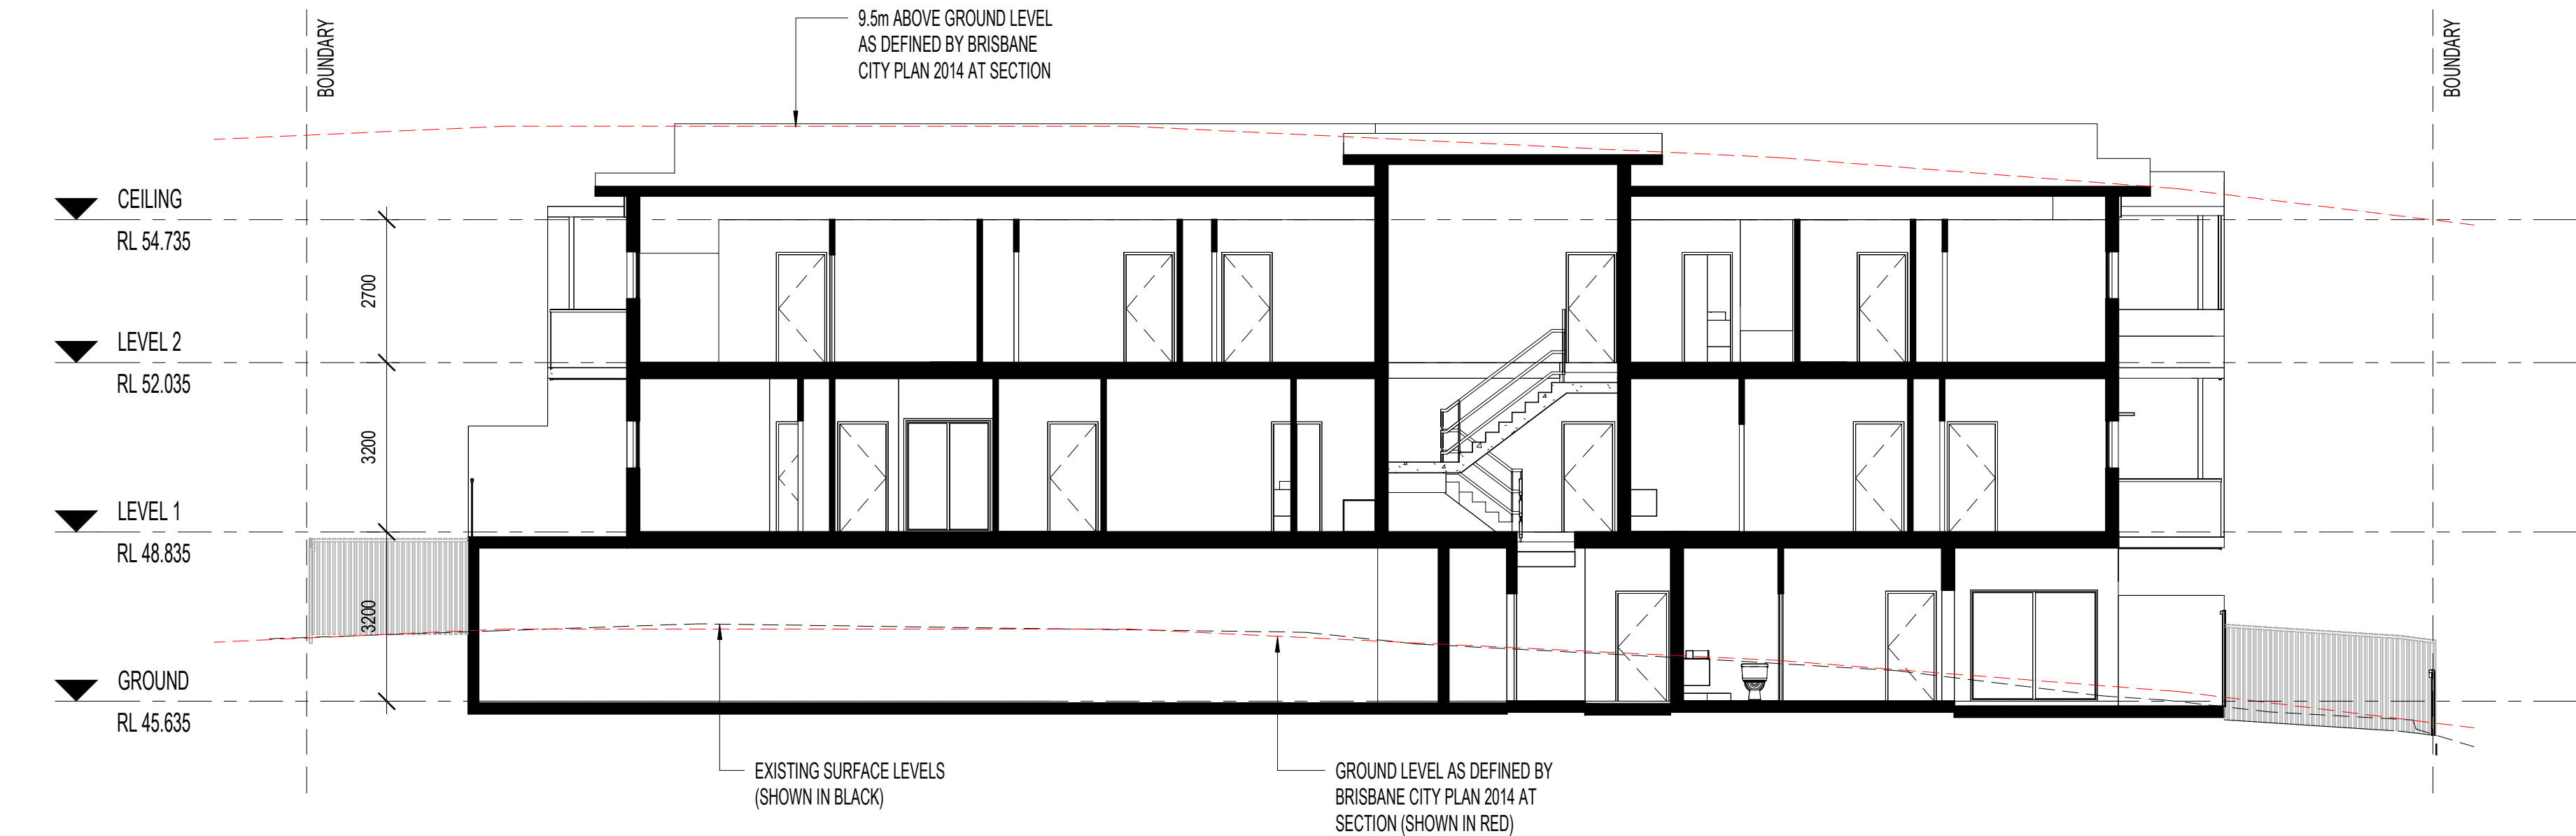

Section A-A
1:100


Φ	PRELIMINARY D.A. SUBMISSION	RM	22/10/2025
A	PRELIMINARY D.A. SUBMISSION	RM	28/01/2026
B	D.A. SUBMISSION	RM	15/07/2026
C	D.A. SUBMISSION	RM	24/07/2026

Project
proposed
APARTMENT BUILDING

at
43 GORDON PDE
EVERTON PARK

for
RA OASIS DEVELOPMENTS

CERIGO INVESTMENTS PTY LTD TRADING AS ANGELO PATRICK ARCHITECT

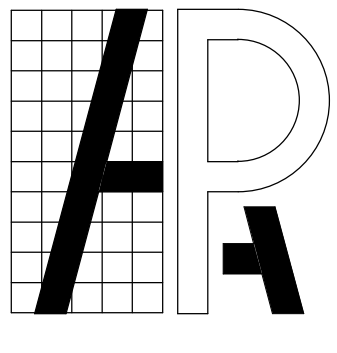

ANGELO PATRICK
PRINCIPAL
B.B.E. ARCH. STUDIES
BACH. ARCH.
CERT. IV IN BUILDING
P.O. BOX 165
KEDRON QLD 4031
REG. NO. OLD 3306
PHONE 07 3184 6788
MOBILE 0419 783 906
EMAIL architect@patrickgroup.com.au

ANGELO PATRICK ARCHITECT

Drawing Title
D.A. SUBMISSION
BUILDING SECTION

Date	SEPT' 25	Drawn	RM
Scale	1:100	@A1	
Job No.	2517	Dwg. No.	DA-300-01
		Issue	C

COPYRIGHT.
THESE DRAWINGS & DESIGNS ARE COPYRIGHT & MUST NOT
BE REPRODUCED IN WHOLE OR IN PART WITHOUT THE
PERMISSION OF ANGELO PATRICK ARCHITECT. INFRINGEMENTS
OF COPYRIGHT WILL RESULT IN LEGAL ACTION BEING TAKEN.



 NORTH ELEV
1:100

COPYRIGHT:
THESE DRAWINGS & DESIGNS ARE COPYRIGHT & MUST NOT
BE REPRODUCED IN WHOLE OR IN PART WITHOUT THE
PERMISSION OF ANGELO PATRICK ARCHITECT. INFRINGEMENTS
OF COPYRIGHT WILL RESULT IN LEGAL ACTION BEING TAKEN.

BCC DS

RECEIVED

11-AUG-2026

APPLICATION REF

A007087047



Φ	PRELIMINARY D.A. SUBMISSION	RM	22/10/2025
A	PRELIMINARY D.A. SUBMISSION	RM	28/01/2026
B	D.A. SUBMISSION	RM	15/07/2026
C	D.A. SUBMISSION	RM	24/07/2026

Project

proposed
APARTMENT BUILDING

at
43 GORDON PDE
EVERTON PARK

for
RA OASIS DEVELOPMENTS

CERIGO INVESTMENTS PTY LTD TRADING AS ANGELO PATRICK ARCHITECT

AP

ANGELO PATRICK
PRINCIPAL
B.B.E. ARCH. STUDIOS
B.ACH. ARCH.
CERT. IV IN BUILDING
P.O. BOX 165
KEDRON QLD 4031
REG. NO. QLD 3306
PHONE 07 3184 6788
MOBILE 0419 783 906
EMAIL architect@patrickgroup.com.au

ANGELO PATRICK ARCHITECT

Drawing Title

D.A. SUBMISSION
PERSPECTIVES

Date

SEPT' 25

Drawn

RM

Scale

@A1

Job No.

2517

Dwg. No.

DA-500-01

Issue

C

COPYRIGHT.

THESE DRAWINGS & DESIGNS ARE COPYRIGHT & MUST NOT
BE REPRODUCED IN WHOLE OR IN PART WITHOUT THE
PERMISSION OF ANGELO PATRICK ARCHITECT. INFRINGEMENTS
OF COPYRIGHT WILL RESULT IN LEGAL ACTION BEING TAKEN.