

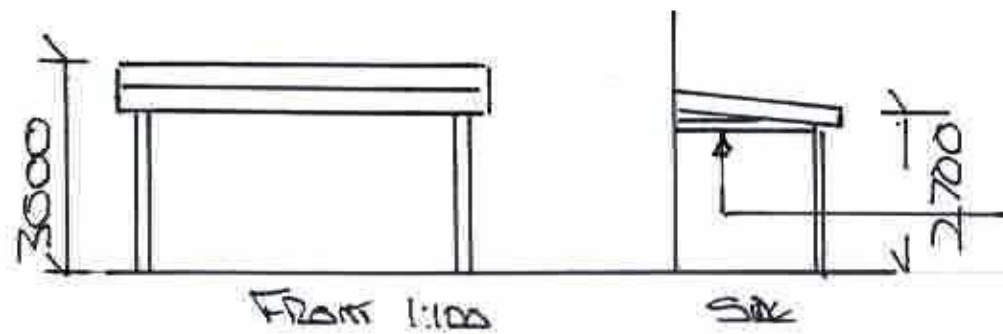
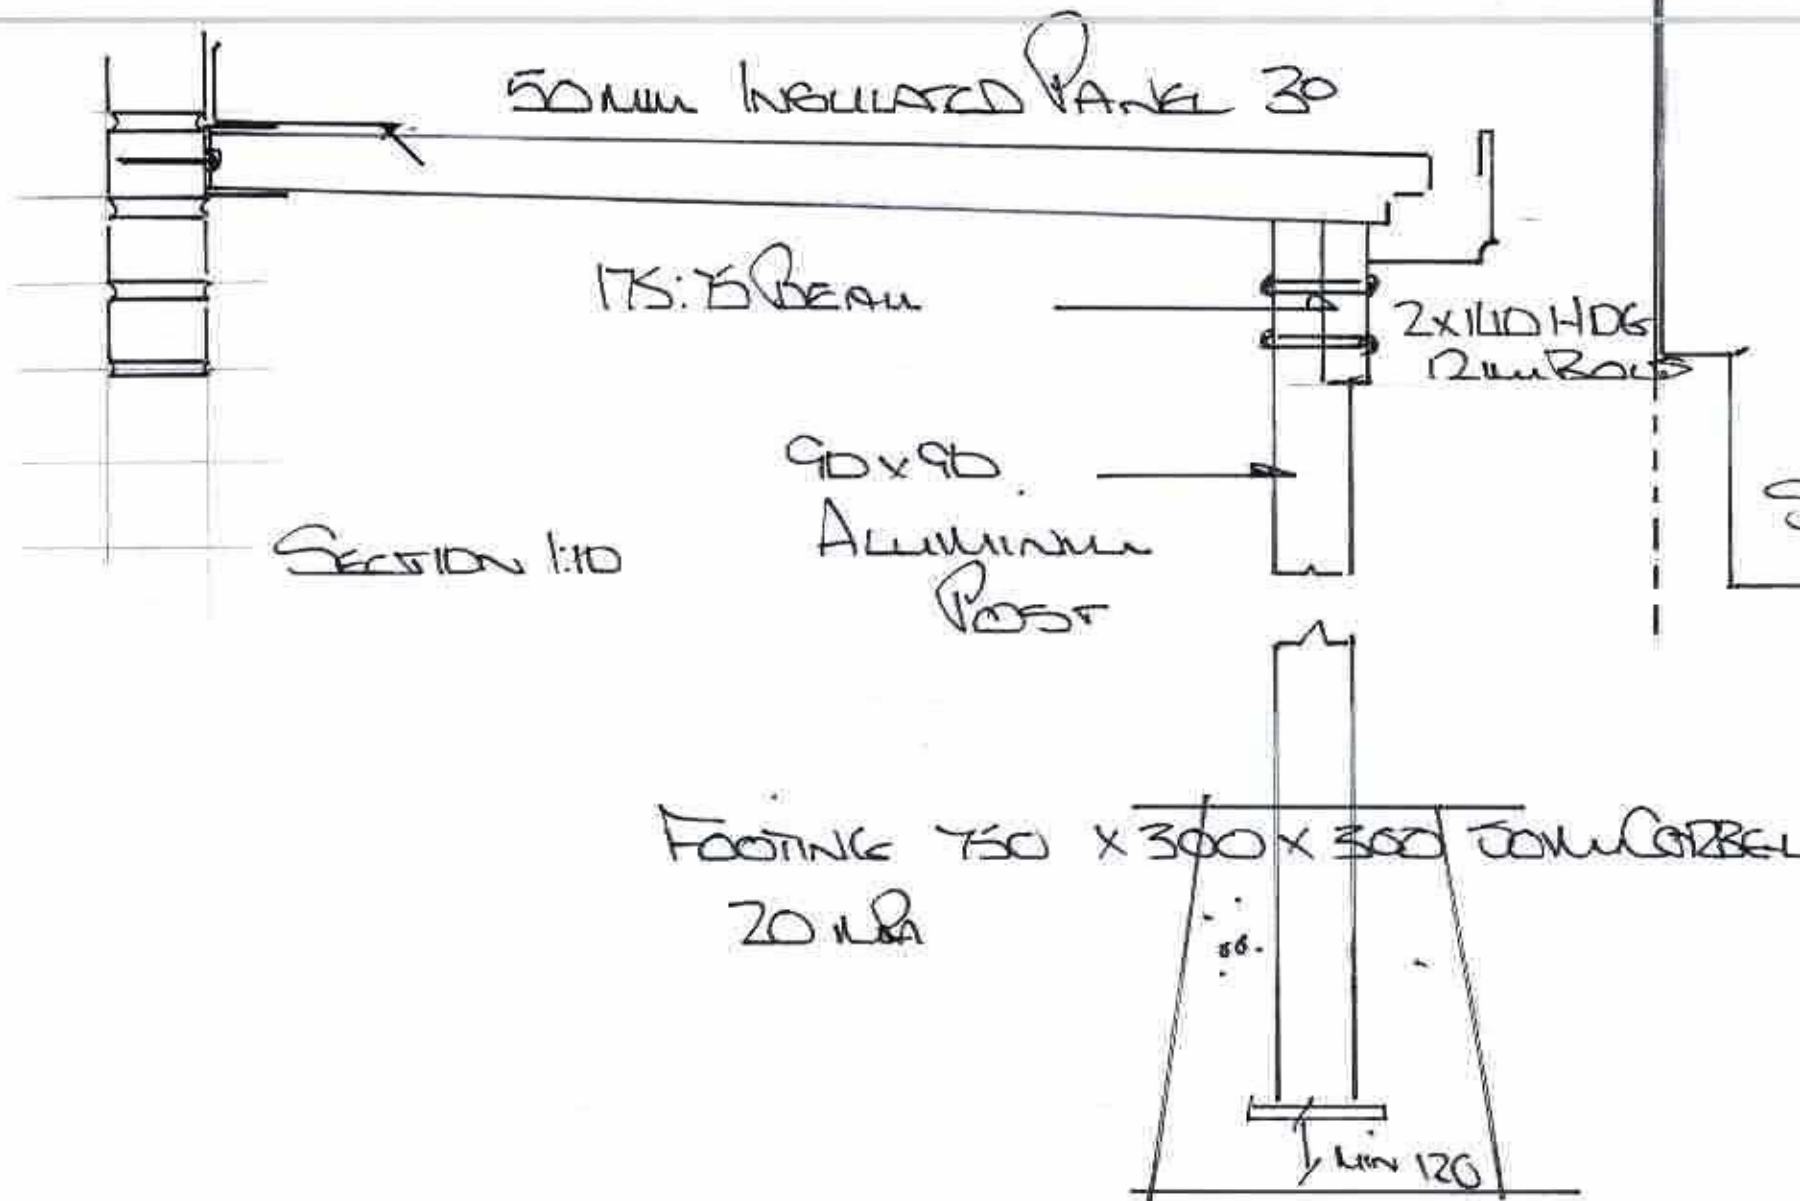


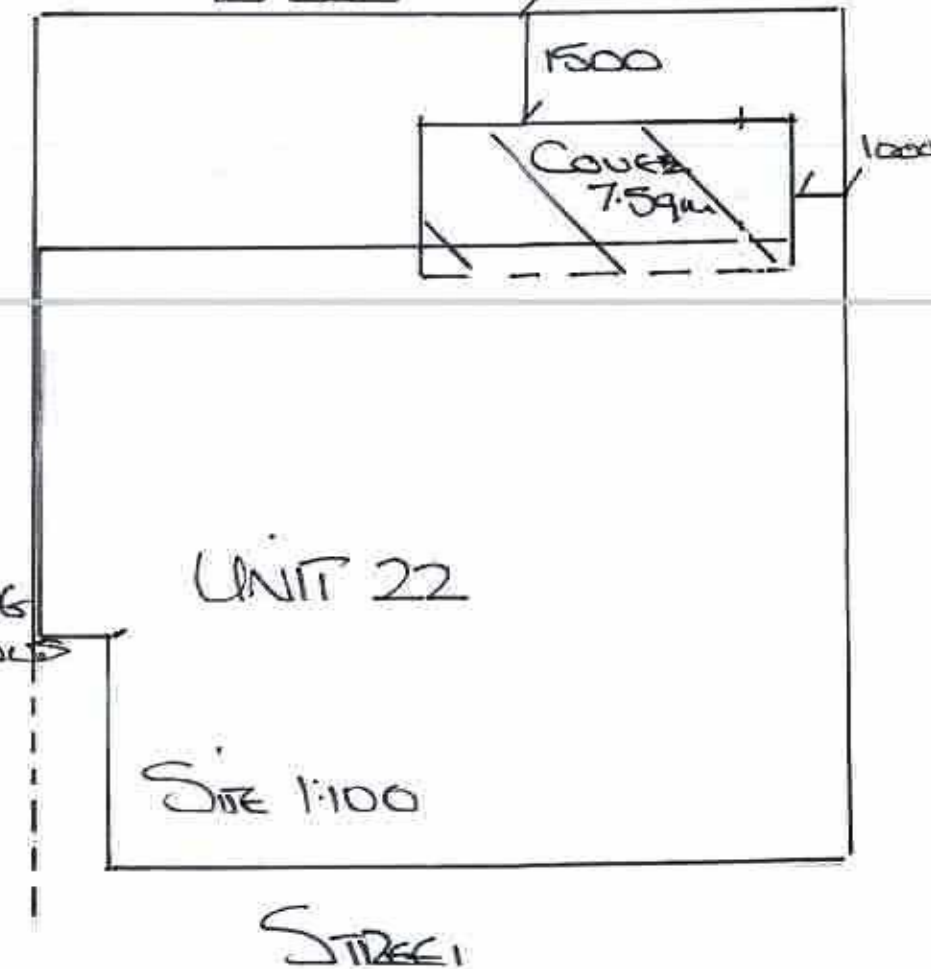

SCREEN TO COVER
SW PIPE WITH DOWN BOSS TO EXISTING

PROPOSED PATIO FOR
HARVEY & JANET ROSARIO
22/112 SORRENTO ST WILMINGTON
WEST

LOT 22 SP 3093110
BUILDING ADDITIONS 651283
10-1150

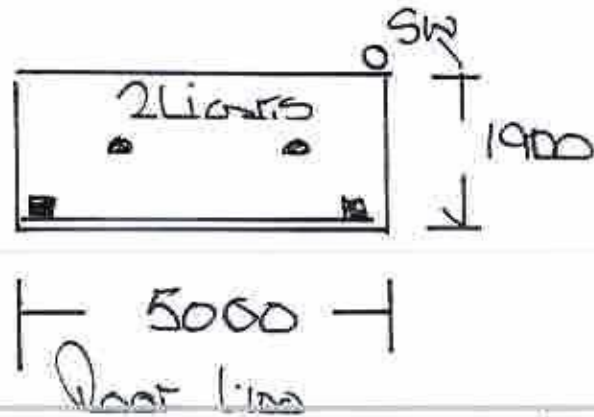

BCC DS

RECEIVED

29/07/2026

APPLICATION REF

A007081867