


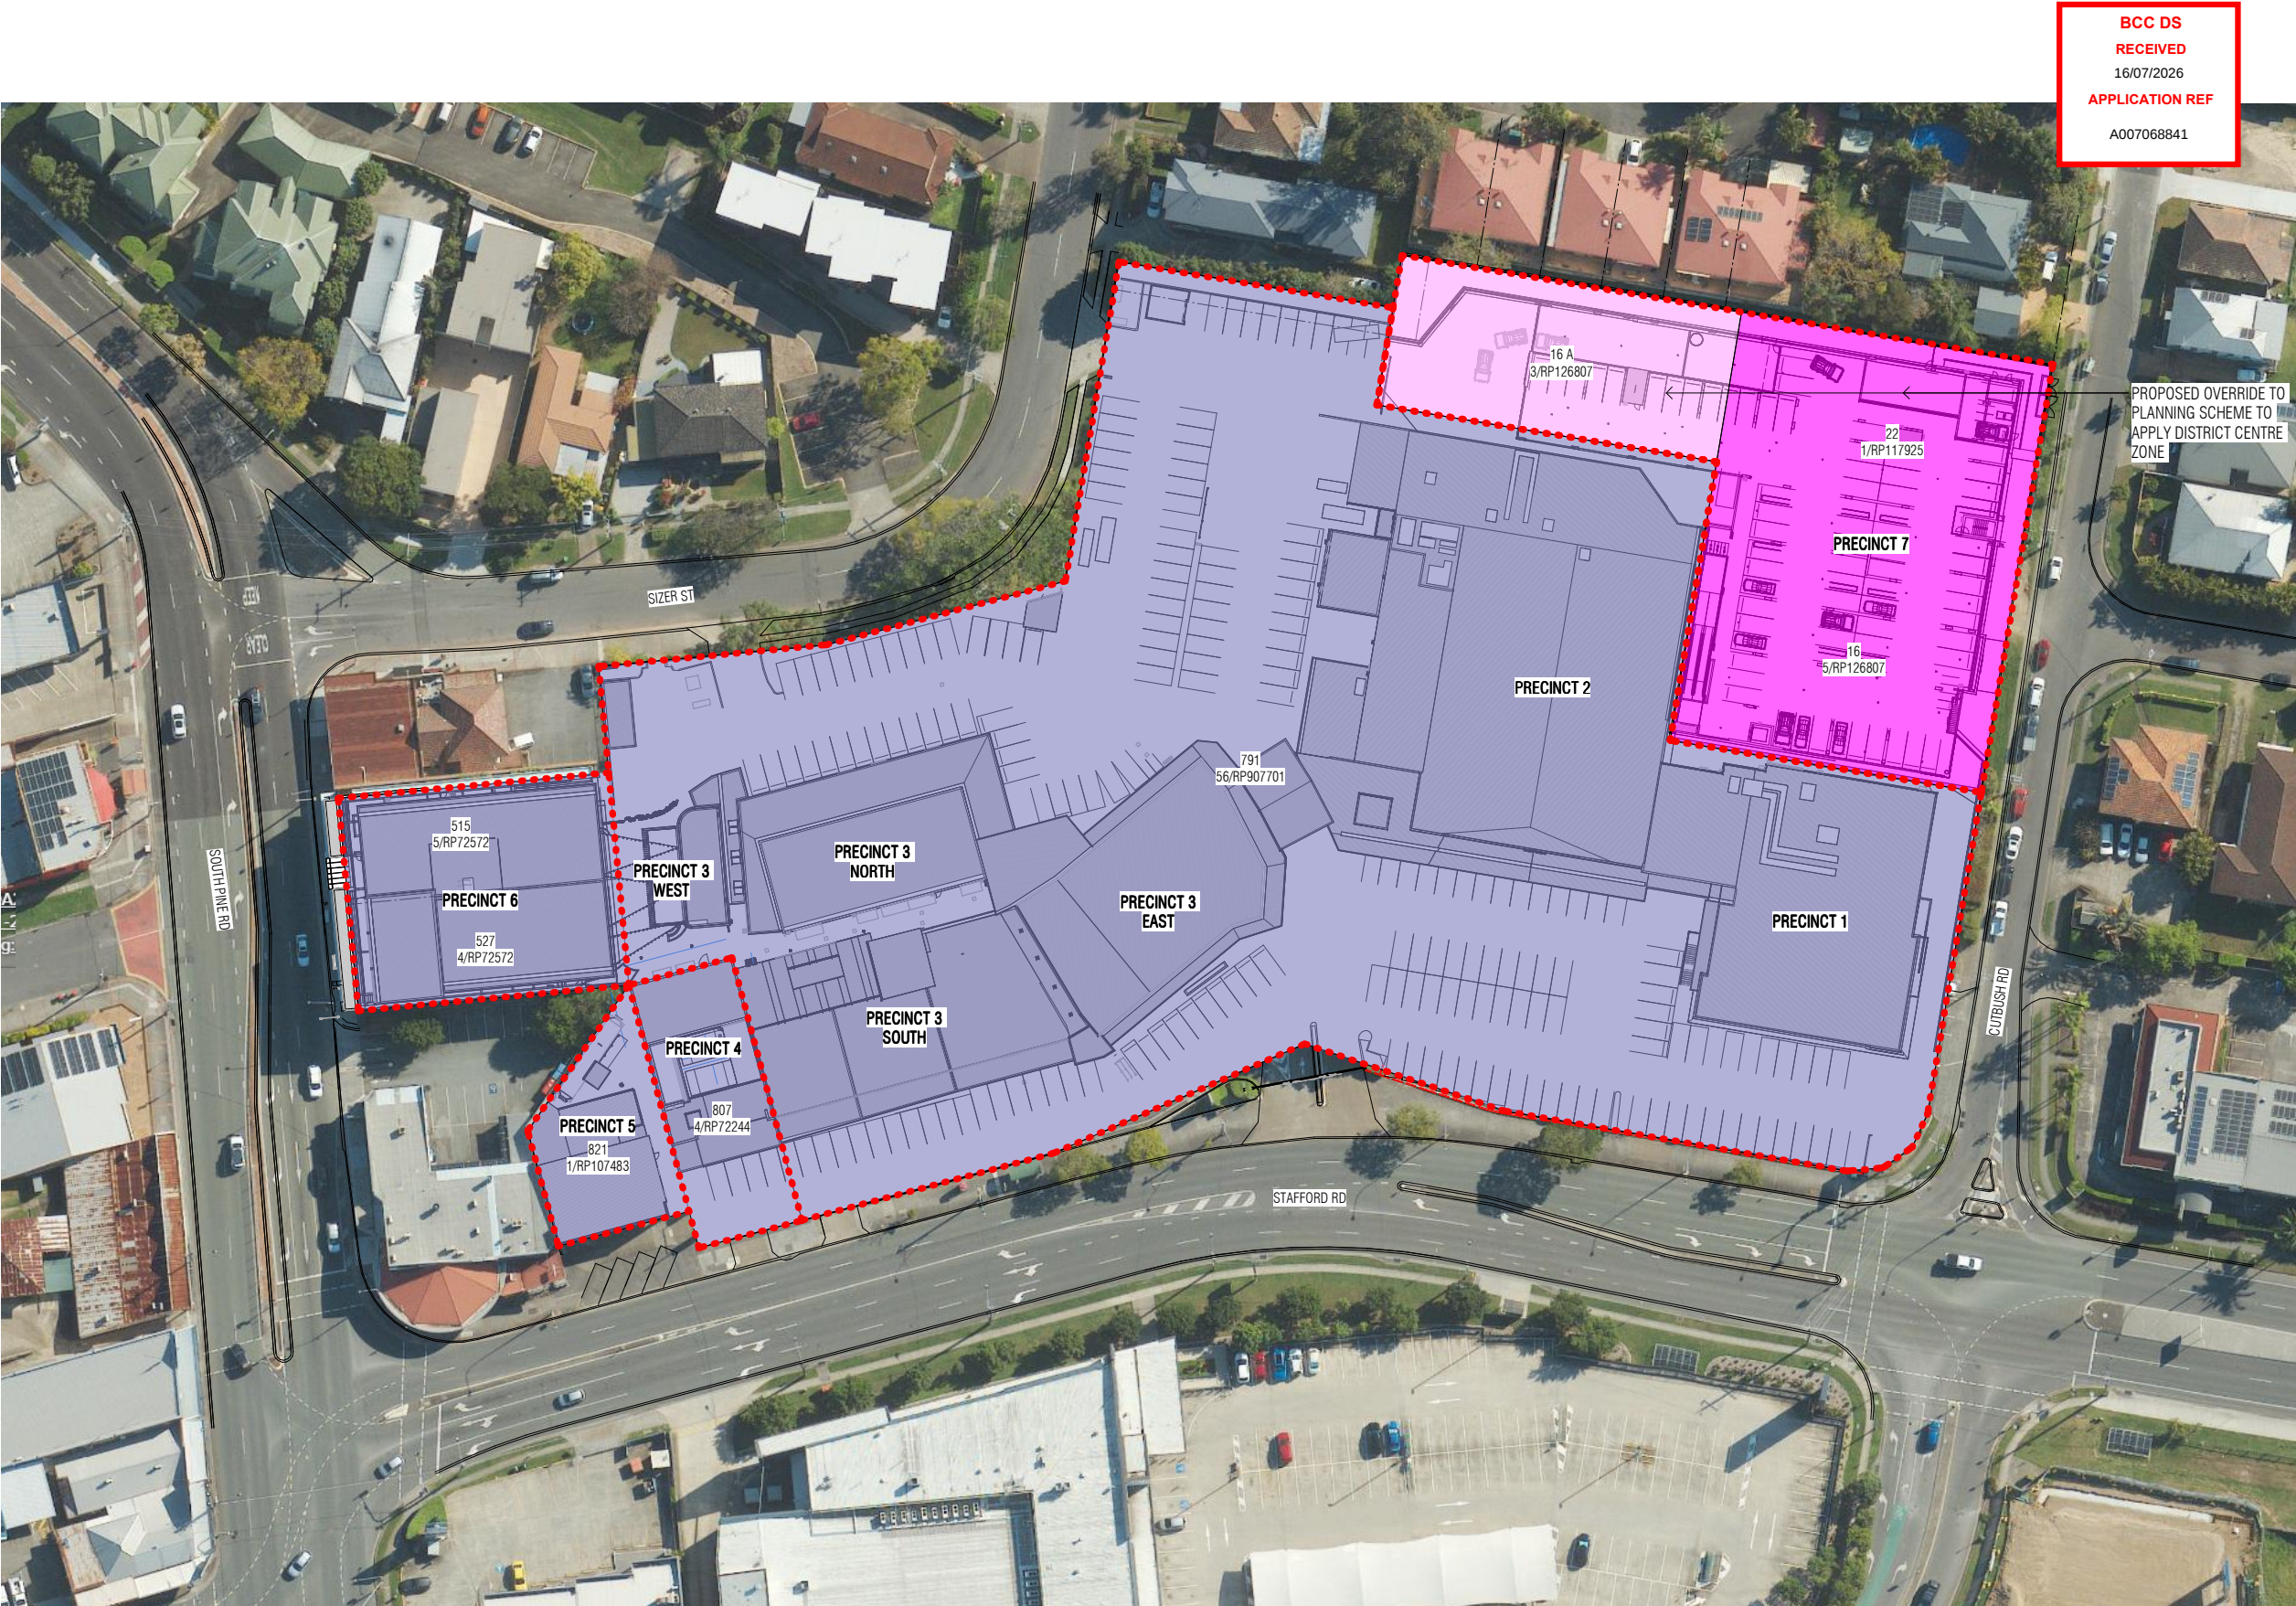

LEGEND	
	DISTRICT CENTRE
	CHARACTER RESIDENTIAL
	LOW DENSITY RESIDENTIAL

1

051020

1:500@A1

VERIFY ALL DIMENSIONS ON SITE PRIOR TO THE COMMENCEMENT OF WORK OR SHOP DRAWINGS.

DO NOT SCALE DRAWING.

USE FIGURED DIMENSIONS ONLY.

No	AMENDMENT	DATE	CONSULTANT
A	CITY PLAN RE-ZONING	???	

ARCHITECT
STUDIO
arkitecture
ARKitecture Pty Ltd
ACN 097 346 757

199 Waterworks Rd, Ashgrove
QLD 4060 AUSTRALIA
Phone +617 3366 8983
Fax +617 3366 8949

CLIENT
REDS GROUP

PROJECT
EVERTON PLAZA - PRECINCT 7
CARPARK

DRAWING TITLE
CITY PLAN ZONE
REORGANISATION

DRAWING STATUS WORKING DRAWING		
SCALE @ A1 As indicated	COMMENCED JAN 2016	DRAWN HM
PROJECT No 2009	DRAWING No xx-0001	ISSUE A