



Reconfiguration of Lot (1 into 8 lots)

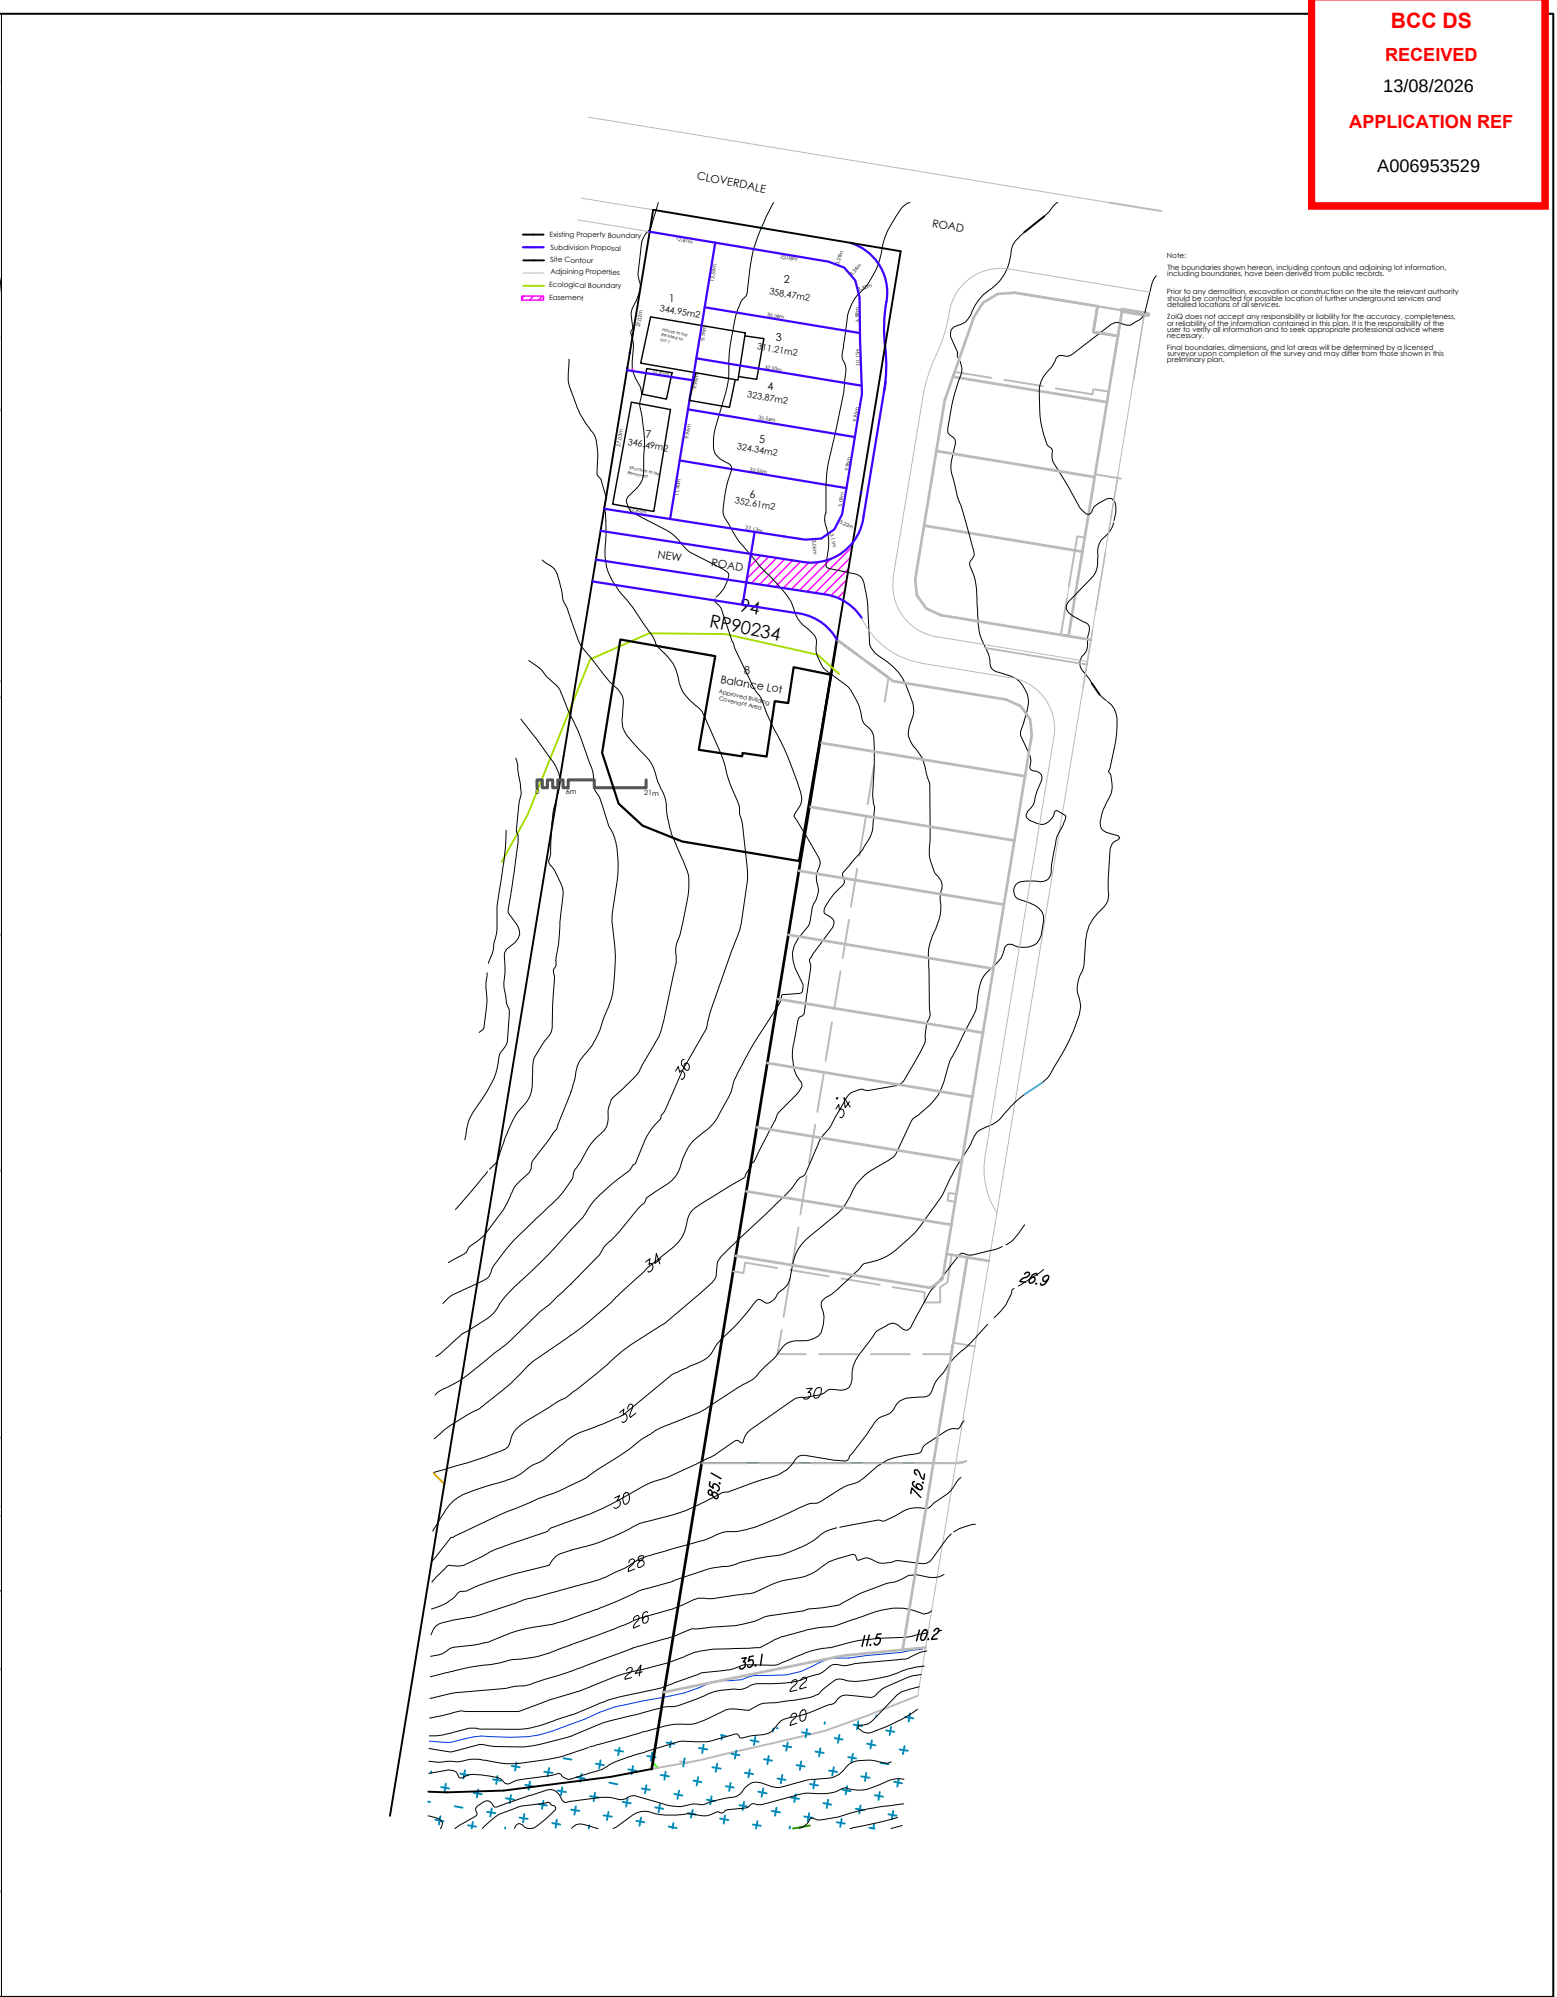

CLIENT: SANDEEP SINGH, DILDEEP SOHAL	PROJECT: RECONFIGURATION OF LOT
ADDRESS: 70 CLOVERDALE ROAD, DOOLANDELLA QLD 4077	DRAWN ON: 10 JULY 2026
	CHECKED BY: MR VI


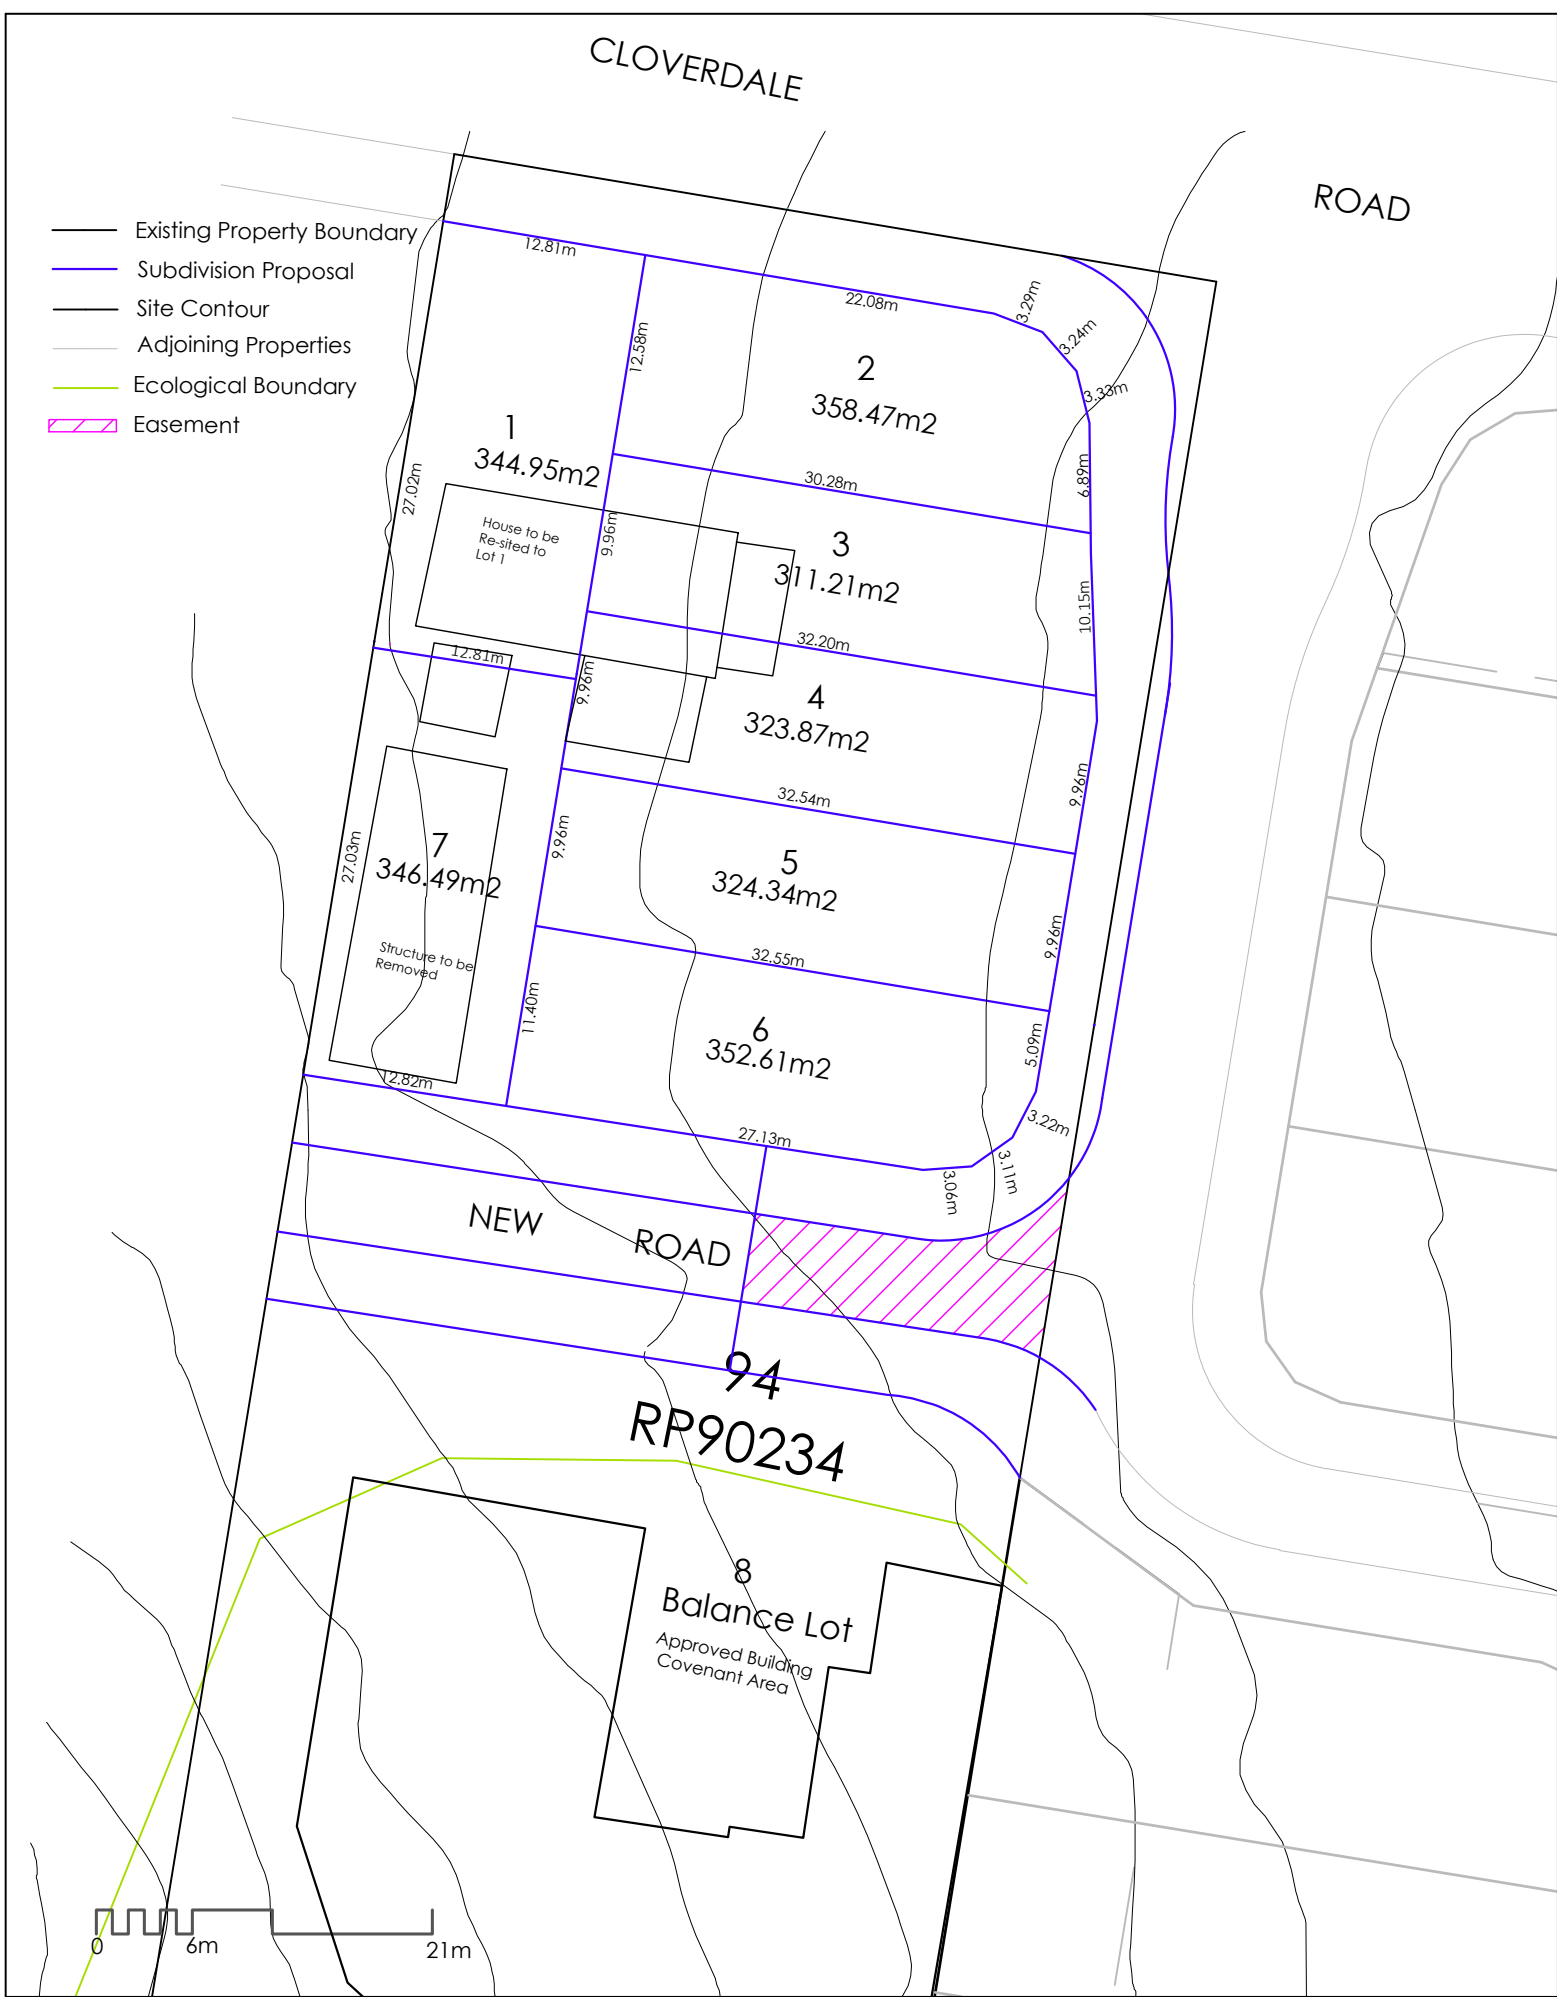


WEBSITE: WWW.ZOIQ.AU
EMAIL: PLAN@ZOIQ.AU
LOCATION: BRISBANE | SYDNEY
SMART PLANNING

DRAWING TITLE:
RECONFIGURATION OF LOT
(1 INTO 8 LOTS)

REVISION: ZO7
SCALE: N/A
ORIENTATION:

Reconfiguration of Lot (1 into 8 lots)

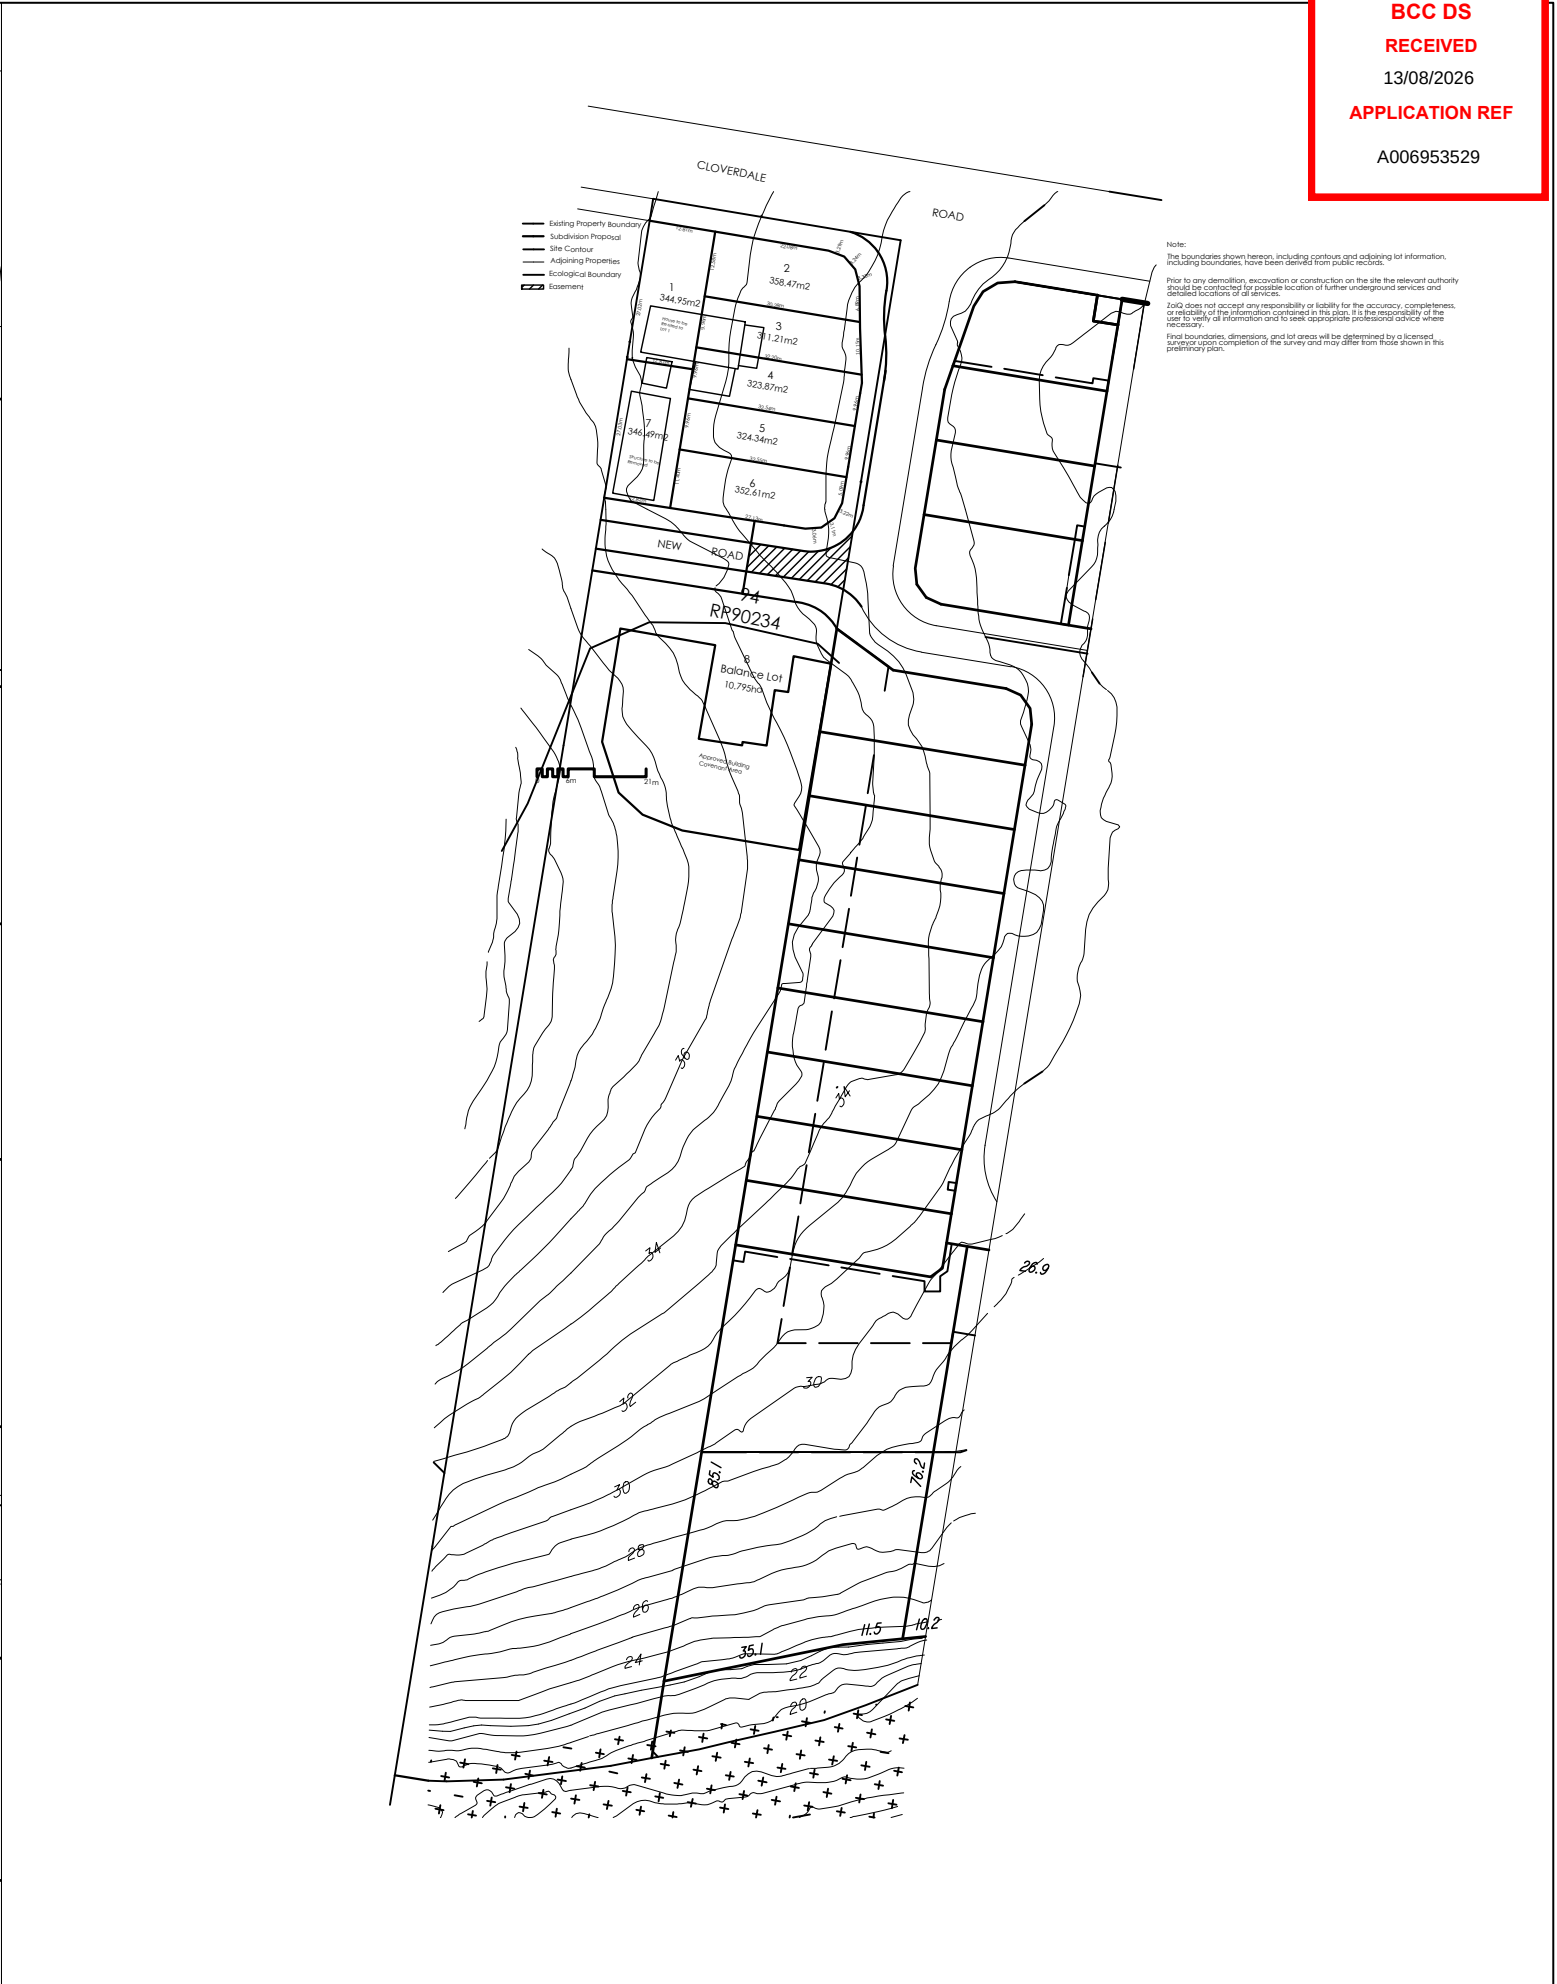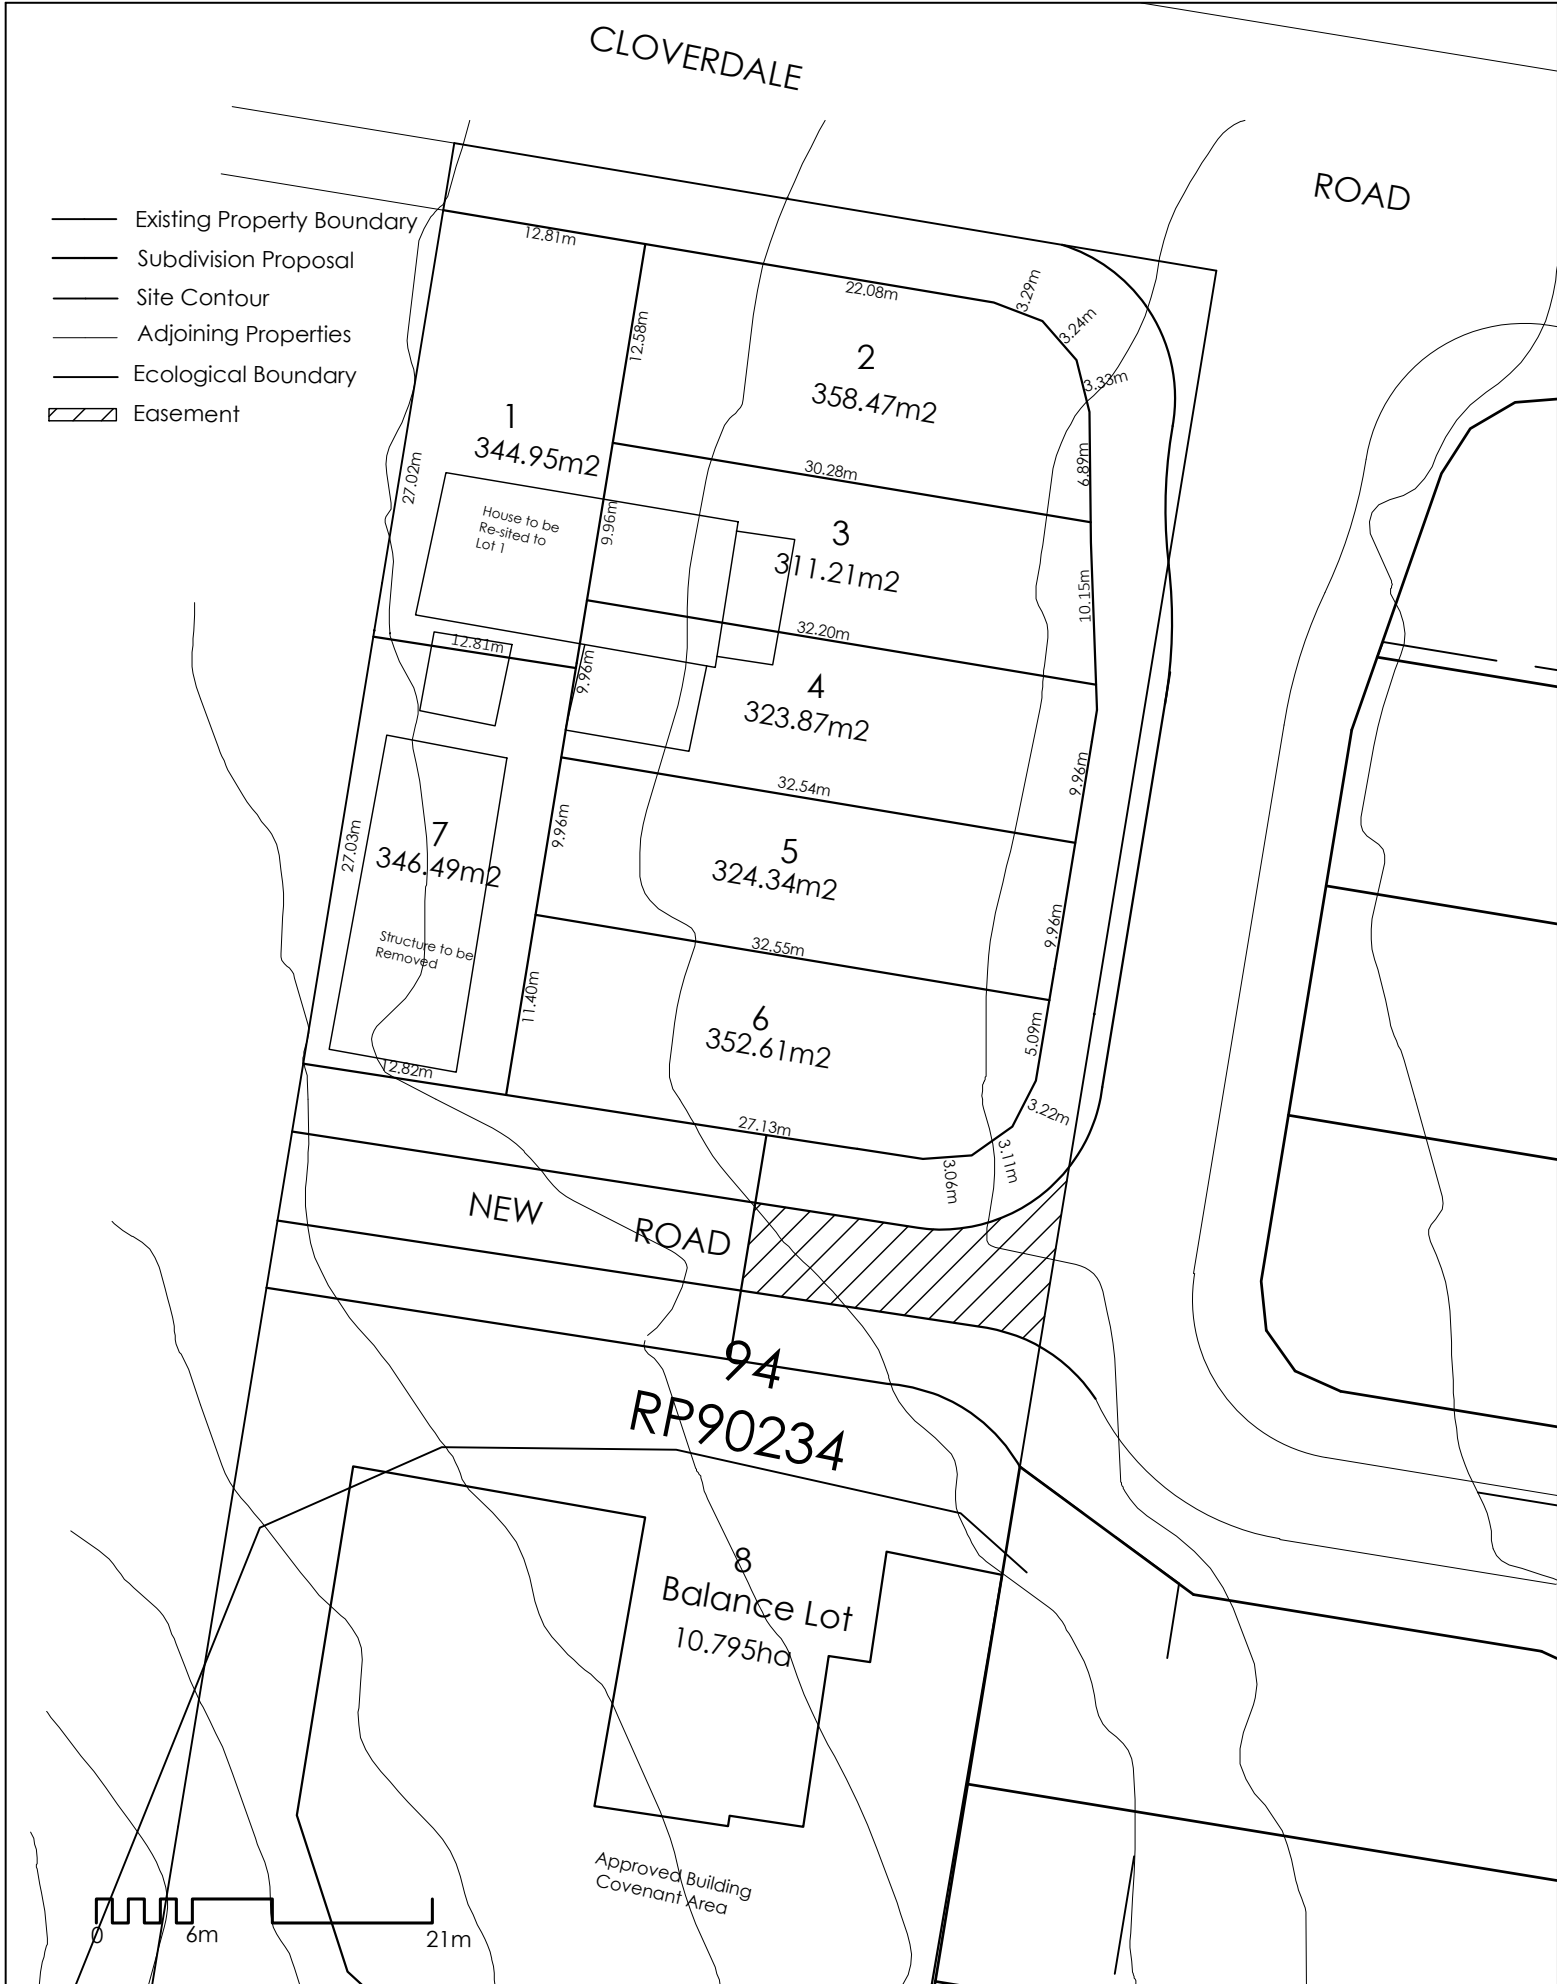

CLIENT: SANDEEP SINGH, DILDEEP SOHAL	PROJECT: RECONFIGURATION OF LOT
ADDRESS: 70 CLOVERDALE ROAD, DOOLANDELLA QLD 4077	DRAWN ON: 10 JULY 2026
	CHECKED BY: MR VI

ZoiQ

WEBSITE: WWW.ZOIQ.AU
EMAIL: PLAN@ZOIQ.AU
LOCATION: BRISBANE | SYDNEY
SMART PLANNING

DRAWING TITLE:
RECONFIGURATION OF LOT
(1 INTO 8 LOTS)

REVISION: ZO7
SCALE: N/A
ORIENTATION: